



DO NOT SCALE DRAWINGS.

CONTRACTOR MUST VERIFY ALL DRAWINGS, DIMENSIONS, DETAILS AND SPECIFICATIONS, AND REPORT ANY DISCREPANCIES TO UNIQBI 31 INC. BEFORE PROCEEDING WITH WORK. MATERIALS MAY NOT BE SUBSTITUTED WITHOUT WRITTEN APPROVAL FROM UNIQBI 31 INC.
ALL DRAWINGS AND SPECIFICATIONS ARE INSTRUMENTS OF SERVICE AND THE PROPERTY OF UNIQBI 31 INC. WHICH MUST BE RETURNED AT THE COMPLETION OF THE WORK.


PRINTED: 5/8/15

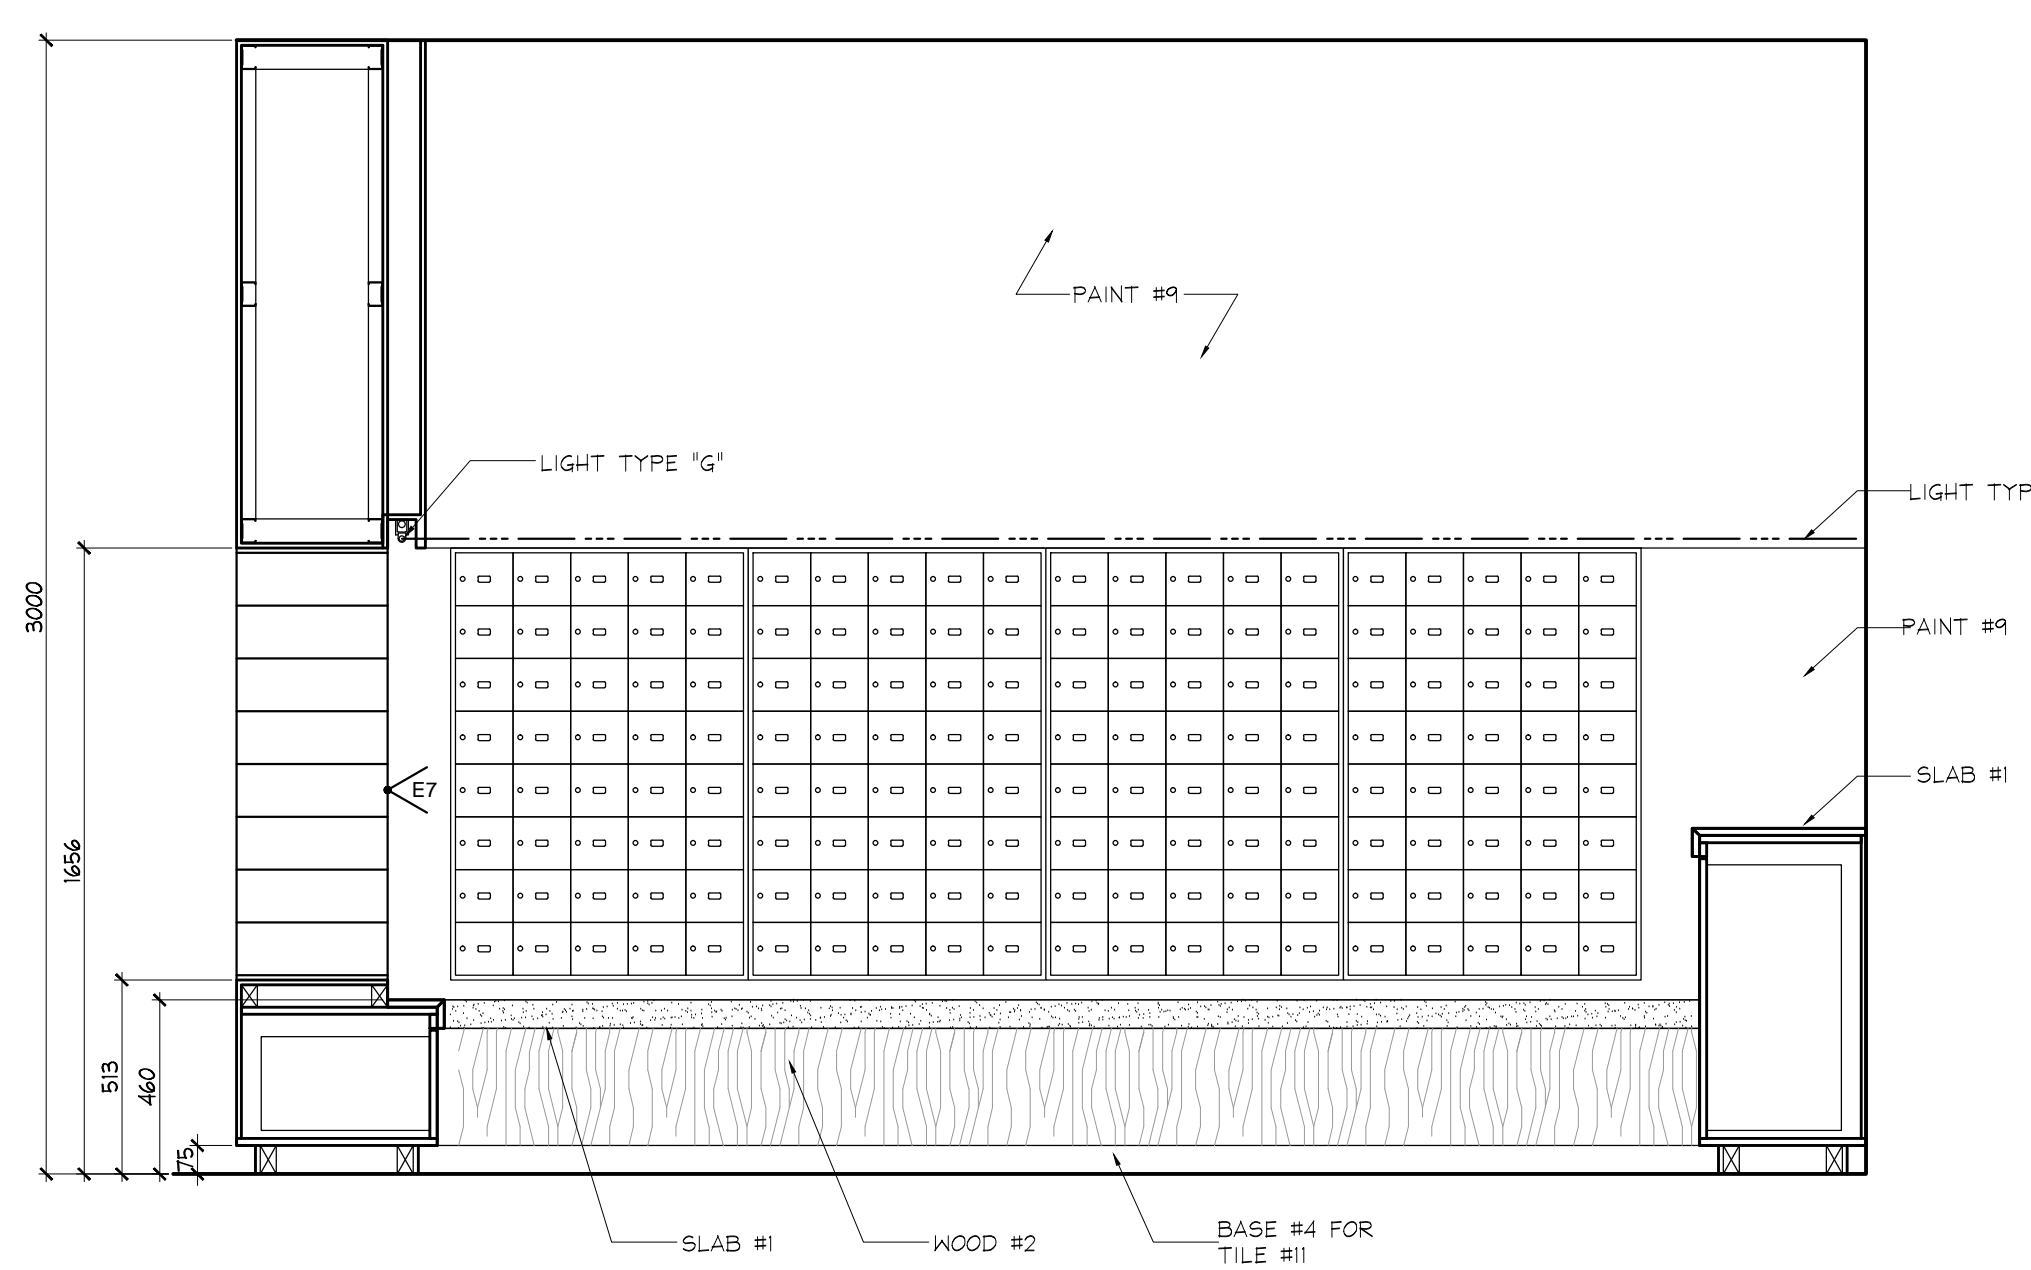


1 ELEVATION
ID2.1.2 GROUND FLOOR MAILROOM SCALE 1/20

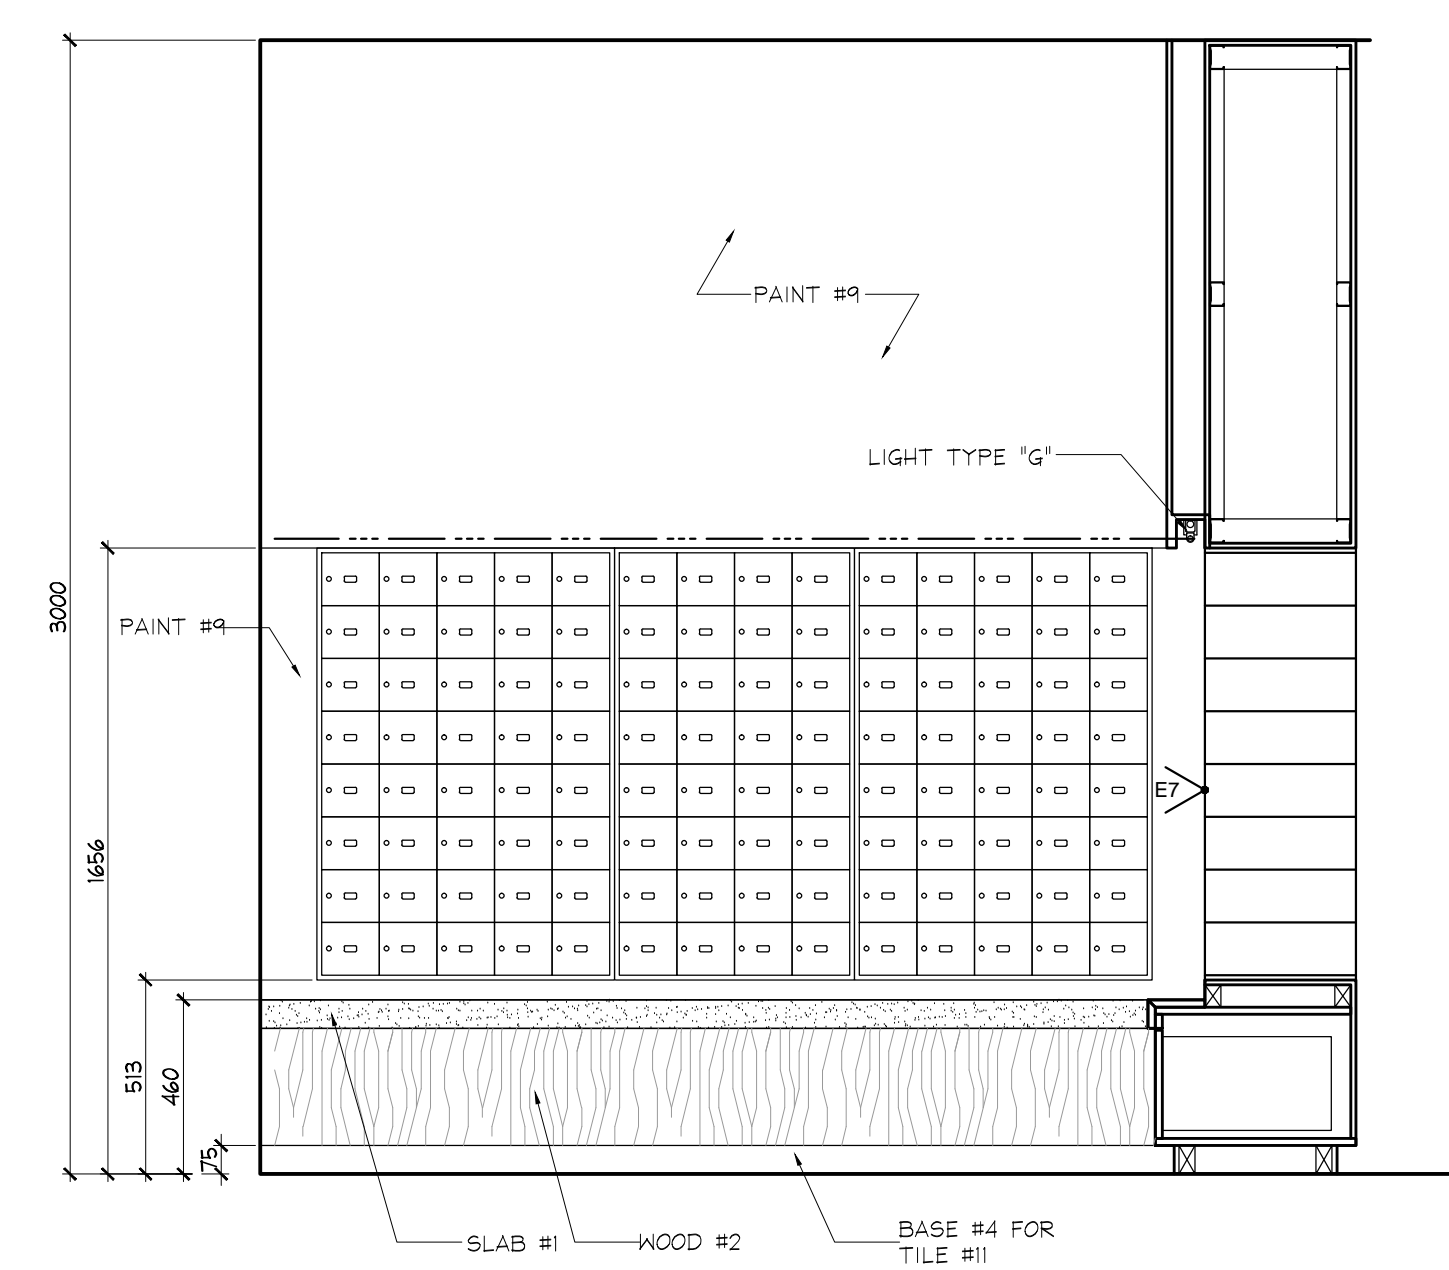


2 ELEVATION
ID2.1.2 GROUND FLOOR MAILROOM SCALE 1/20

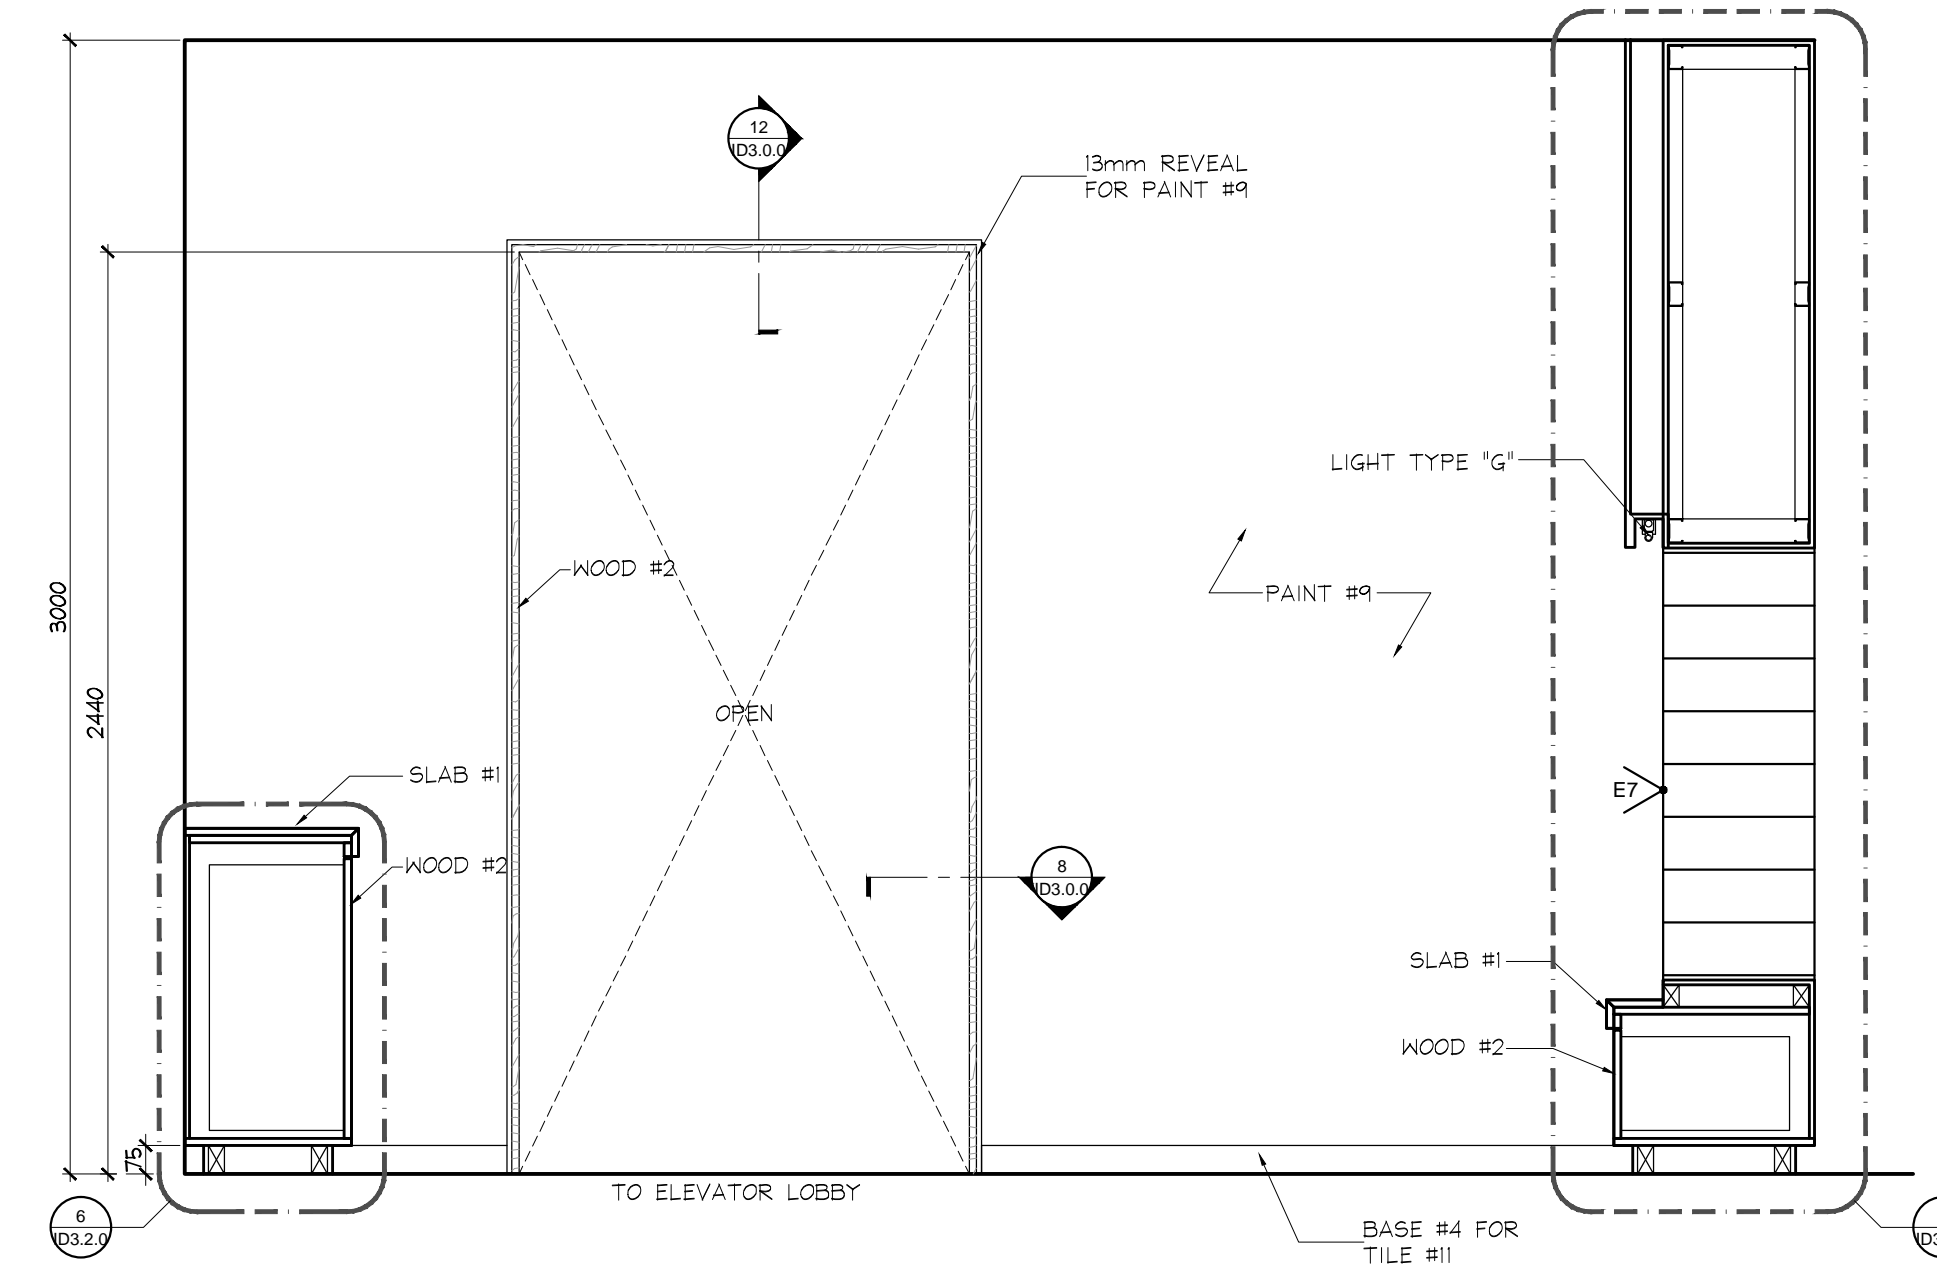


3 ELEVATION
ID2.1.2 GROUND FLOOR MAILROOM SCALE 1/20

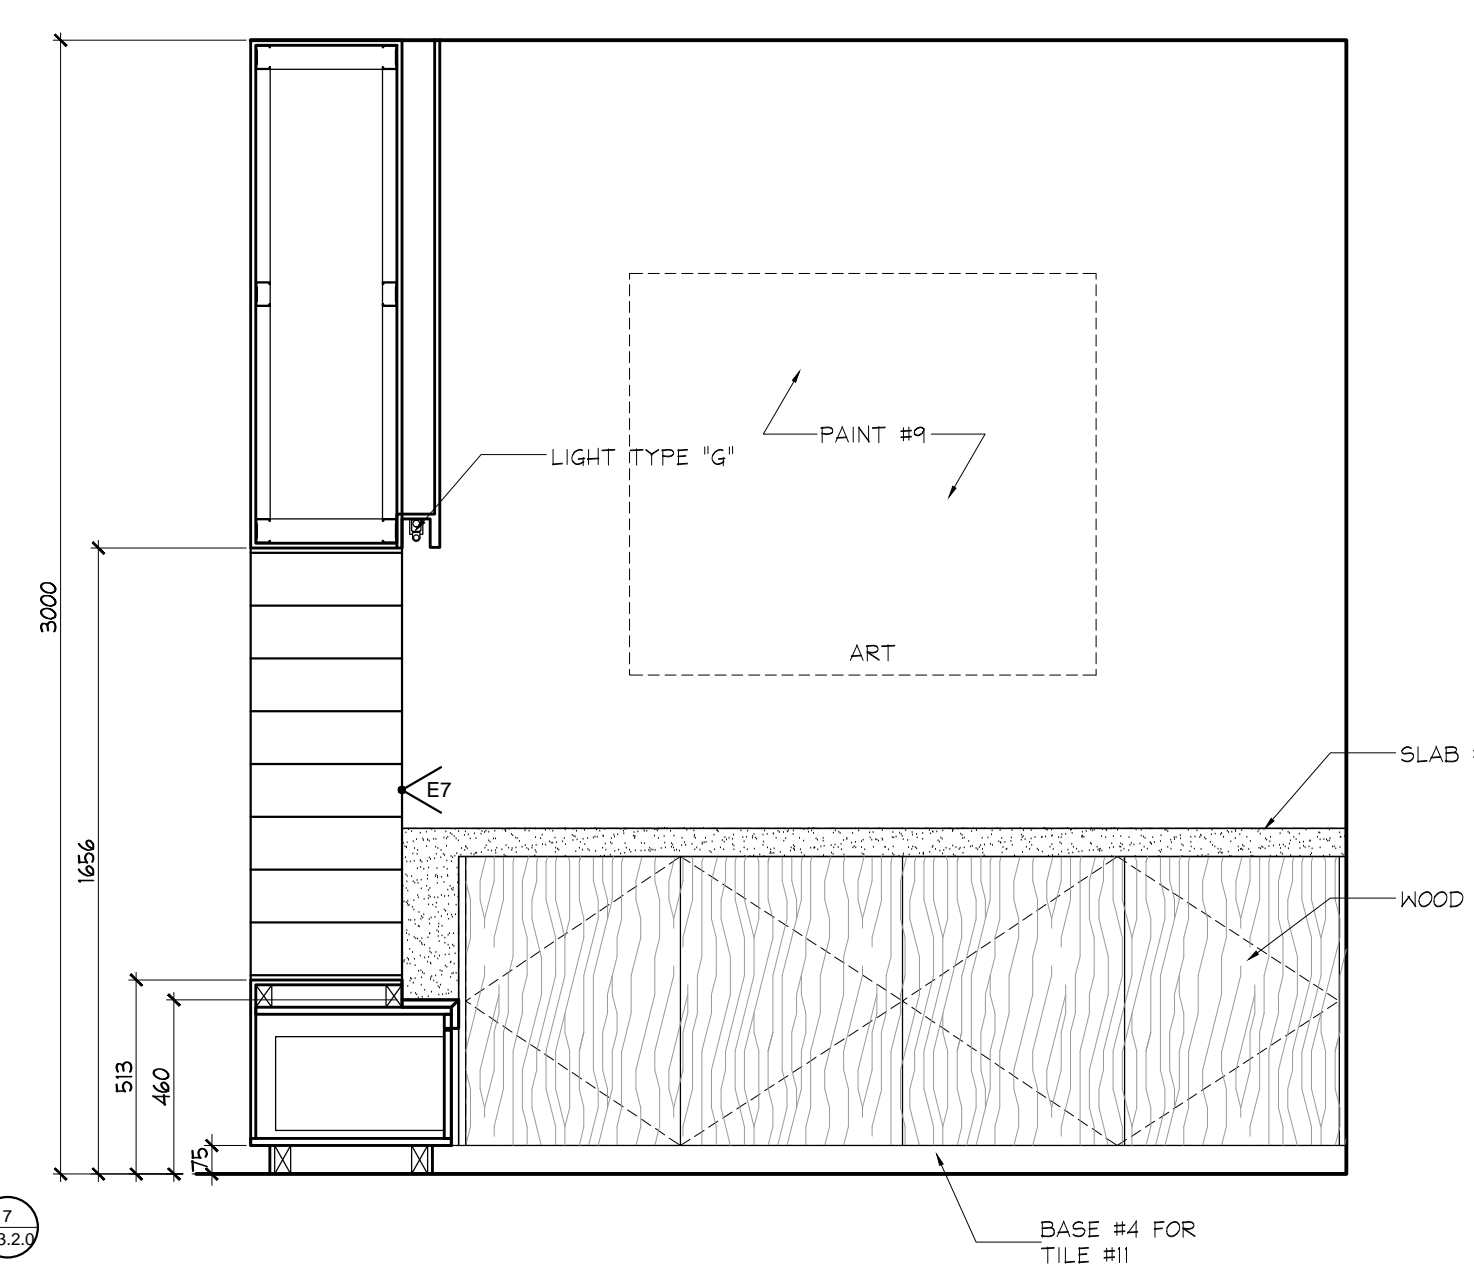

4 ELEVATION
ID2.1.2 GROUND FLOOR MAILROOM SCALE 1/20

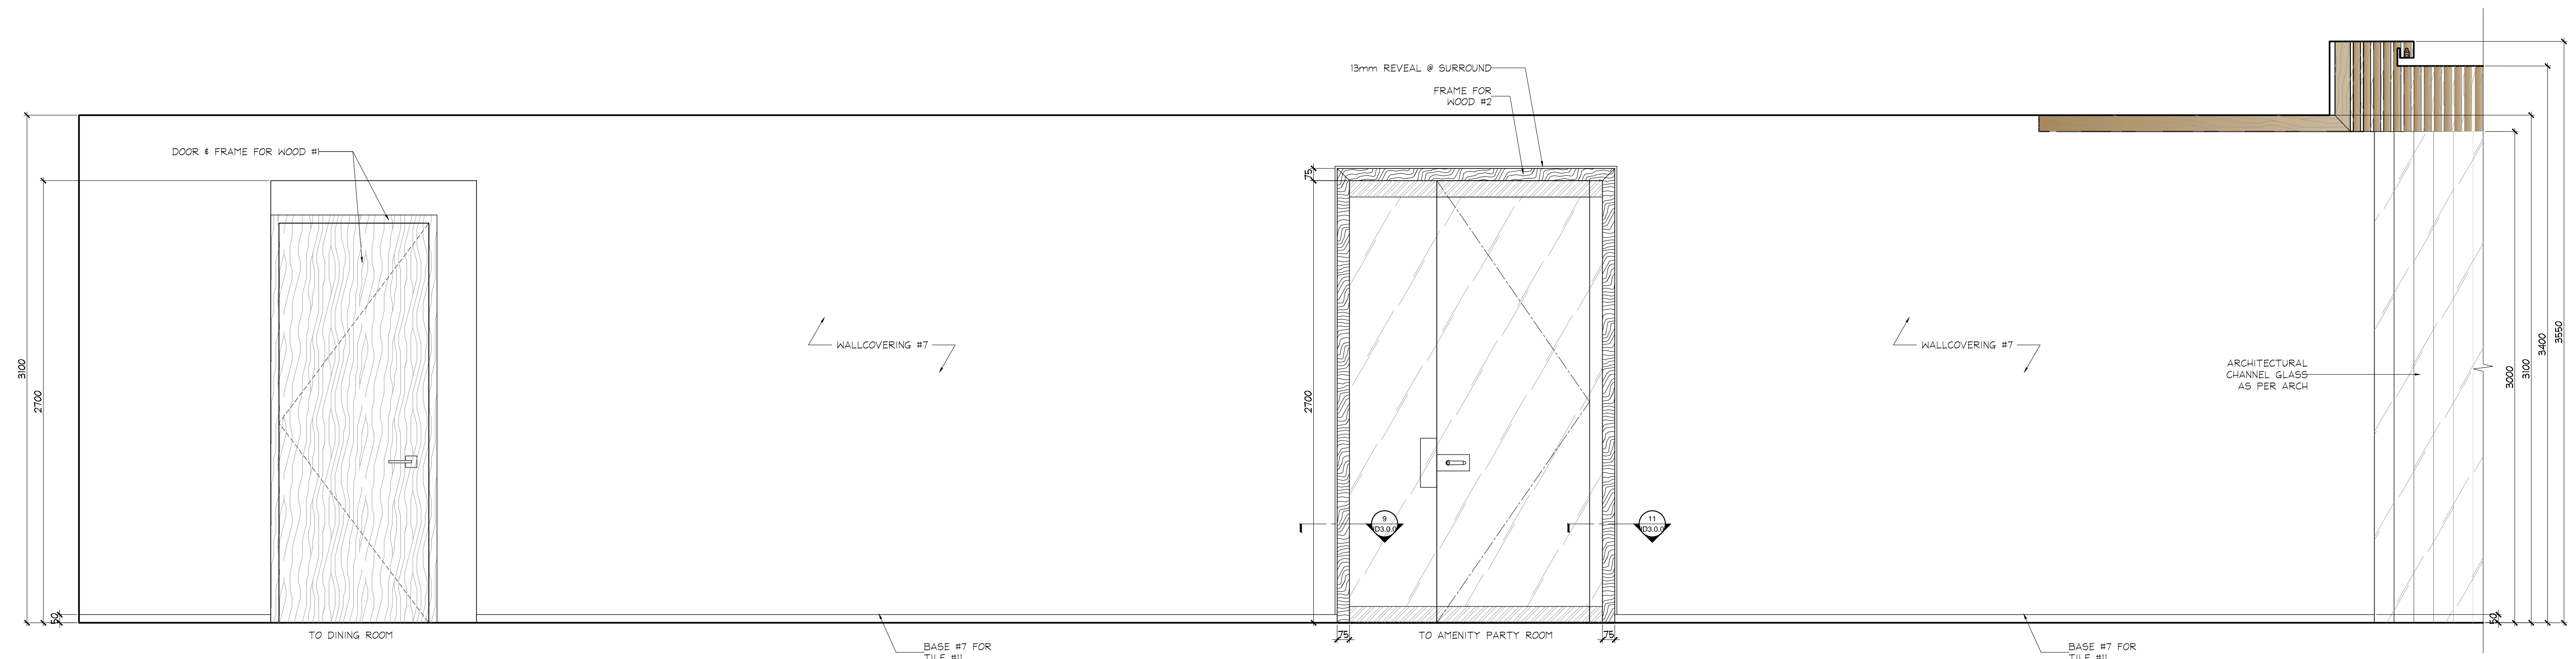

5 ELEVATION
ID2.1.2 GROUND FLOOR CORRIDOR C SCALE 1/20

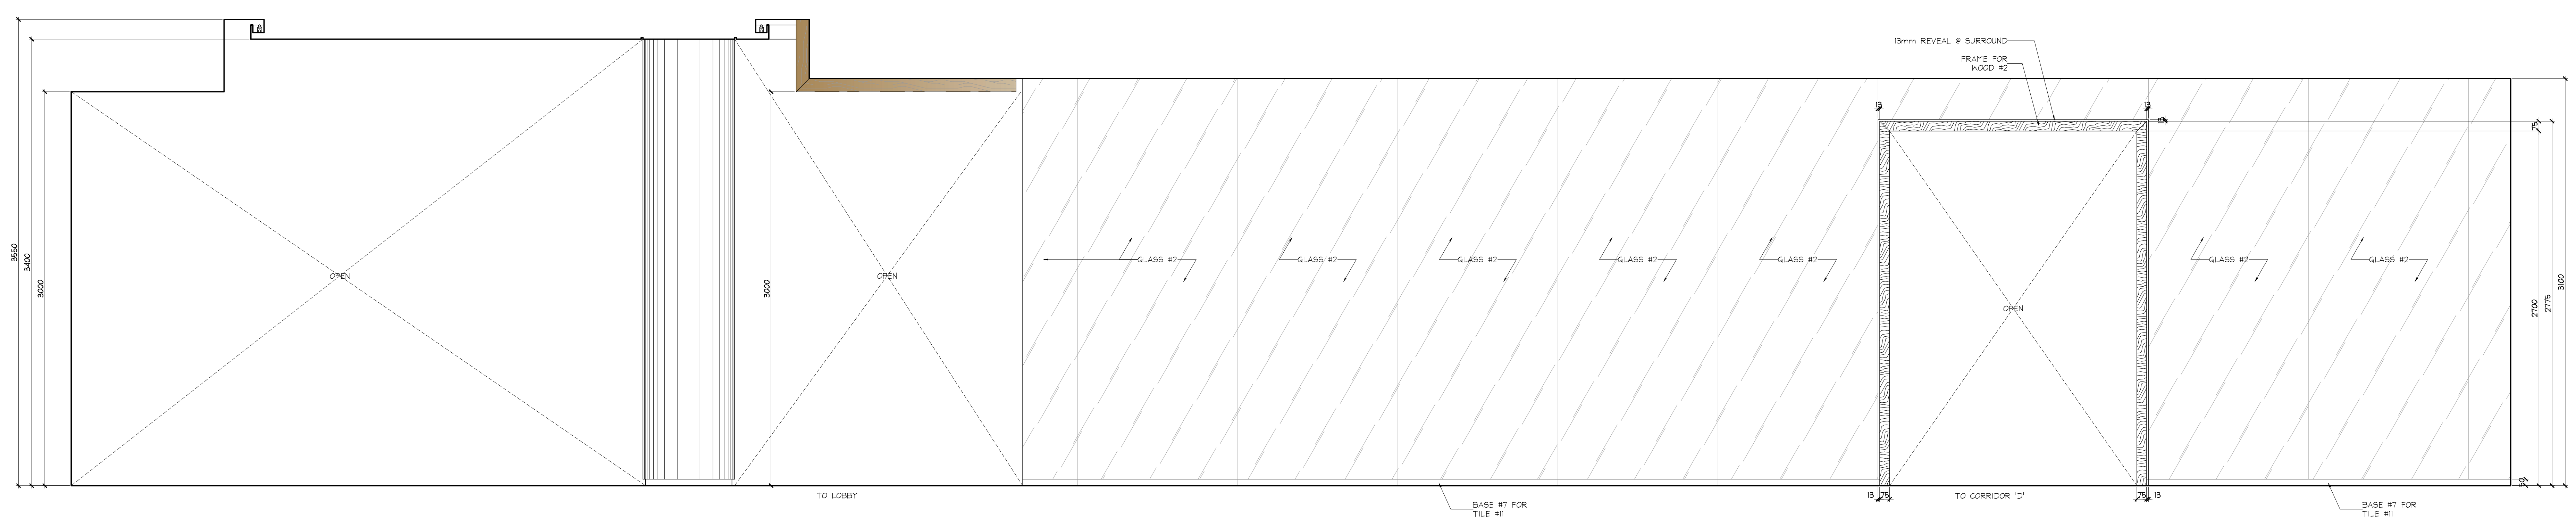

6 ELEVATION
ID2.1.2 GROUND FLOOR CORRIDOR C SCALE 1/20

NO	DATE	COMMENTS	INI
03	06 MAR / 15	ISSUED FOR TILE TENDER	AP
02	26 JAN / 15	ISSUED FOR TENDER	AP
01	22 AUG / 14	ISSUED FOR PERMIT	AP

UNIQBI
UNIQBI INC.
183 BATHURST STREET, STE. 201
TORONTO, ON, M5T 2R7, CANADA
TEL: 416-597-1576 FAX: 416-597-2139

PROJECT NAME:	ALEXANDRA PARK MAIN BUILDING
BLOCK 11	ON, Canada
PROJECT NO.:	13-949
DRAWINGS:	GROUND FLOOR ELEVATIONS
DATE STARTED:	07 AUG / 13
SCALE:	1 : 20
DRAWN BY:	AP
APPROVED BY:	KC
DRAWING NO.:	ID 2.1.2