



DO NOT SCALE DRAWINGS.

CONTRACTOR MUST VERIFY ALL DRAWINGS, DIMENSIONS, DETAILS AND SPECIFICATIONS, AND REPORT ANY DISCREPANCIES TO UNIOB1 INC. BEFORE PROCEEDING WITH WORK. MATERIALS MAY NOT BE SUBSTITUTED WITHOUT WRITTEN APPROVAL FROM UNIOB1 INC. ALL DRAWINGS AND SPECIFICATIONS ARE INSTRUMENTS OF SERVICE AND THE PROPERTY OF UNIOB1 INC. WHICH MUST BE RETURNED AT THE COMPLETION OF THE WORK.


PRINTED: 28-May-15

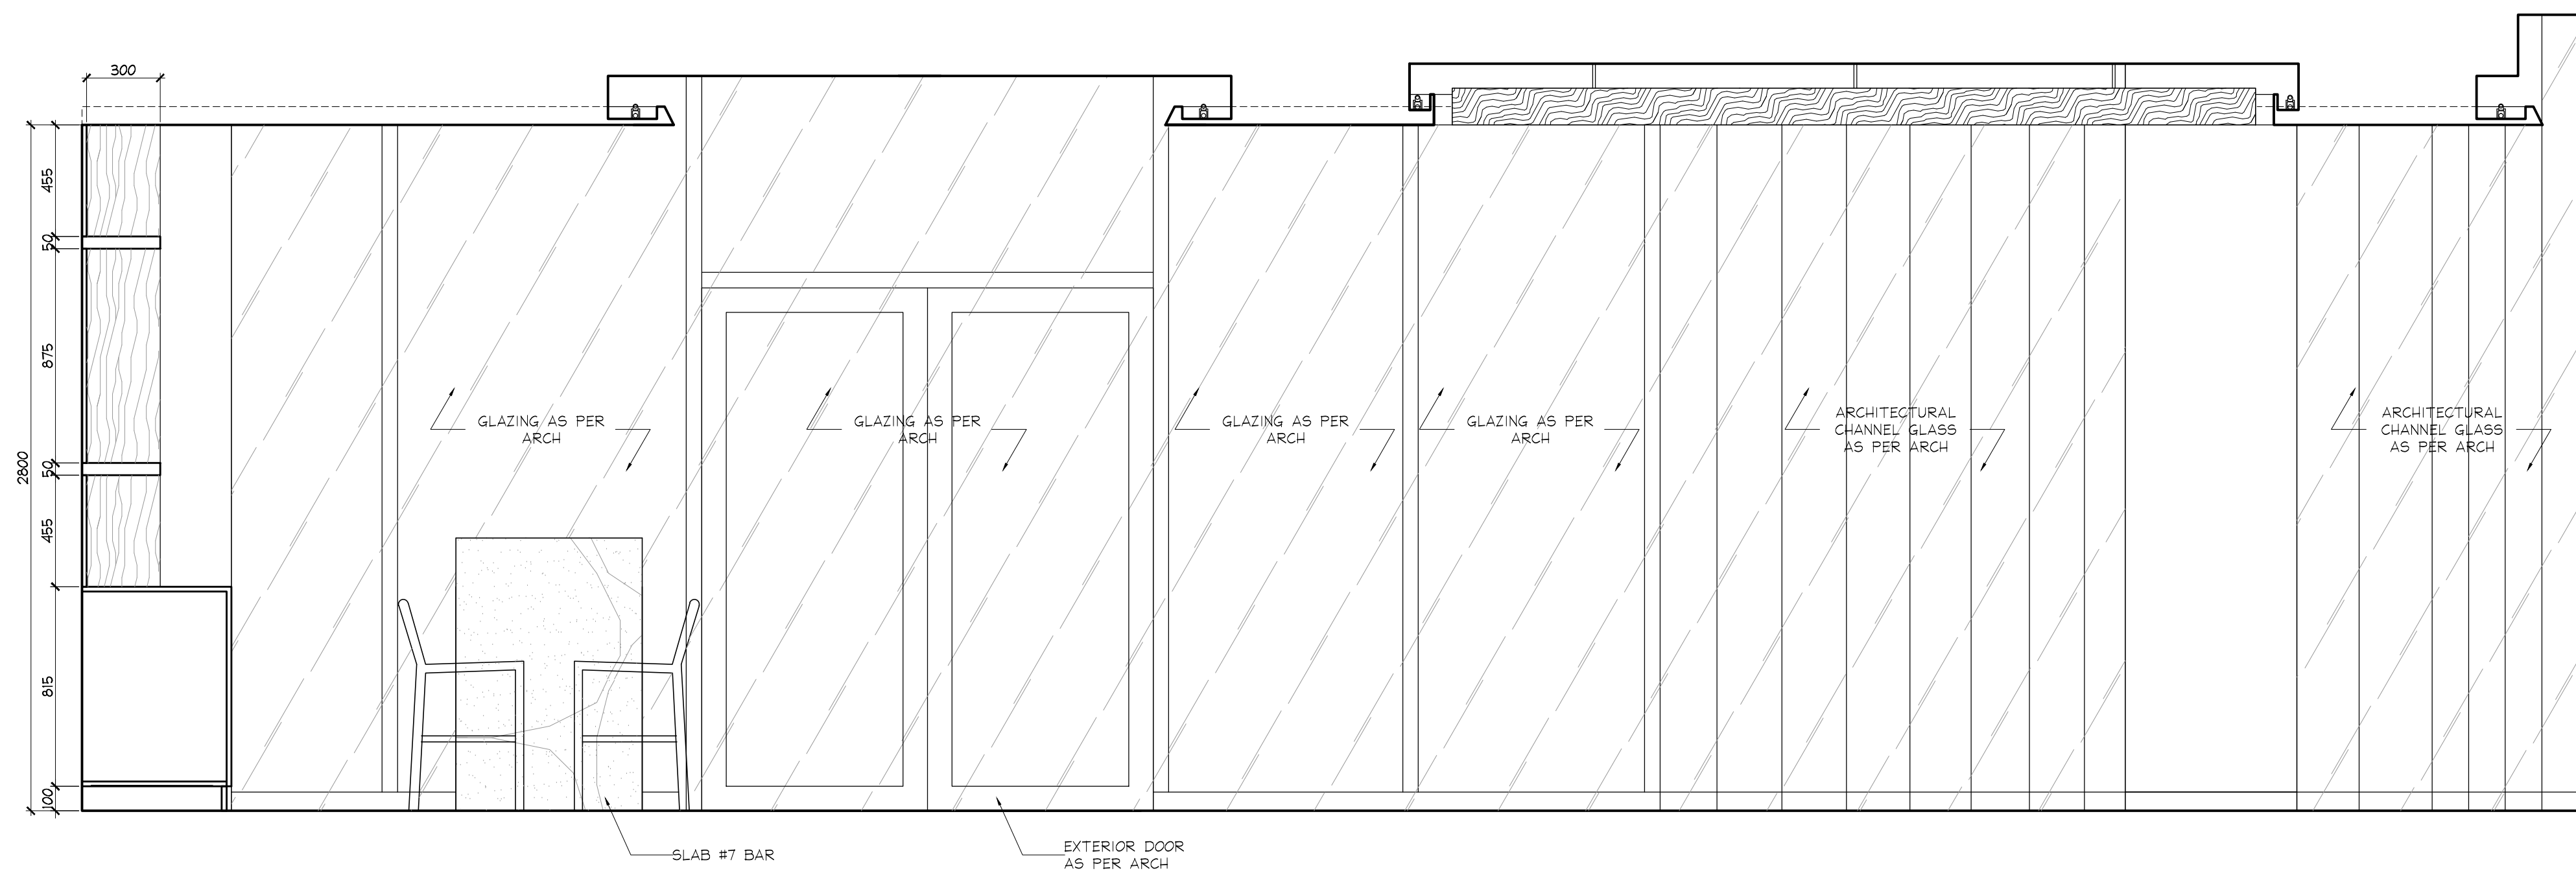


1 ELEVATION
ID2.1.4 GROUND FLOOR AMENITY PARTY ROOM
SCALE 1:20

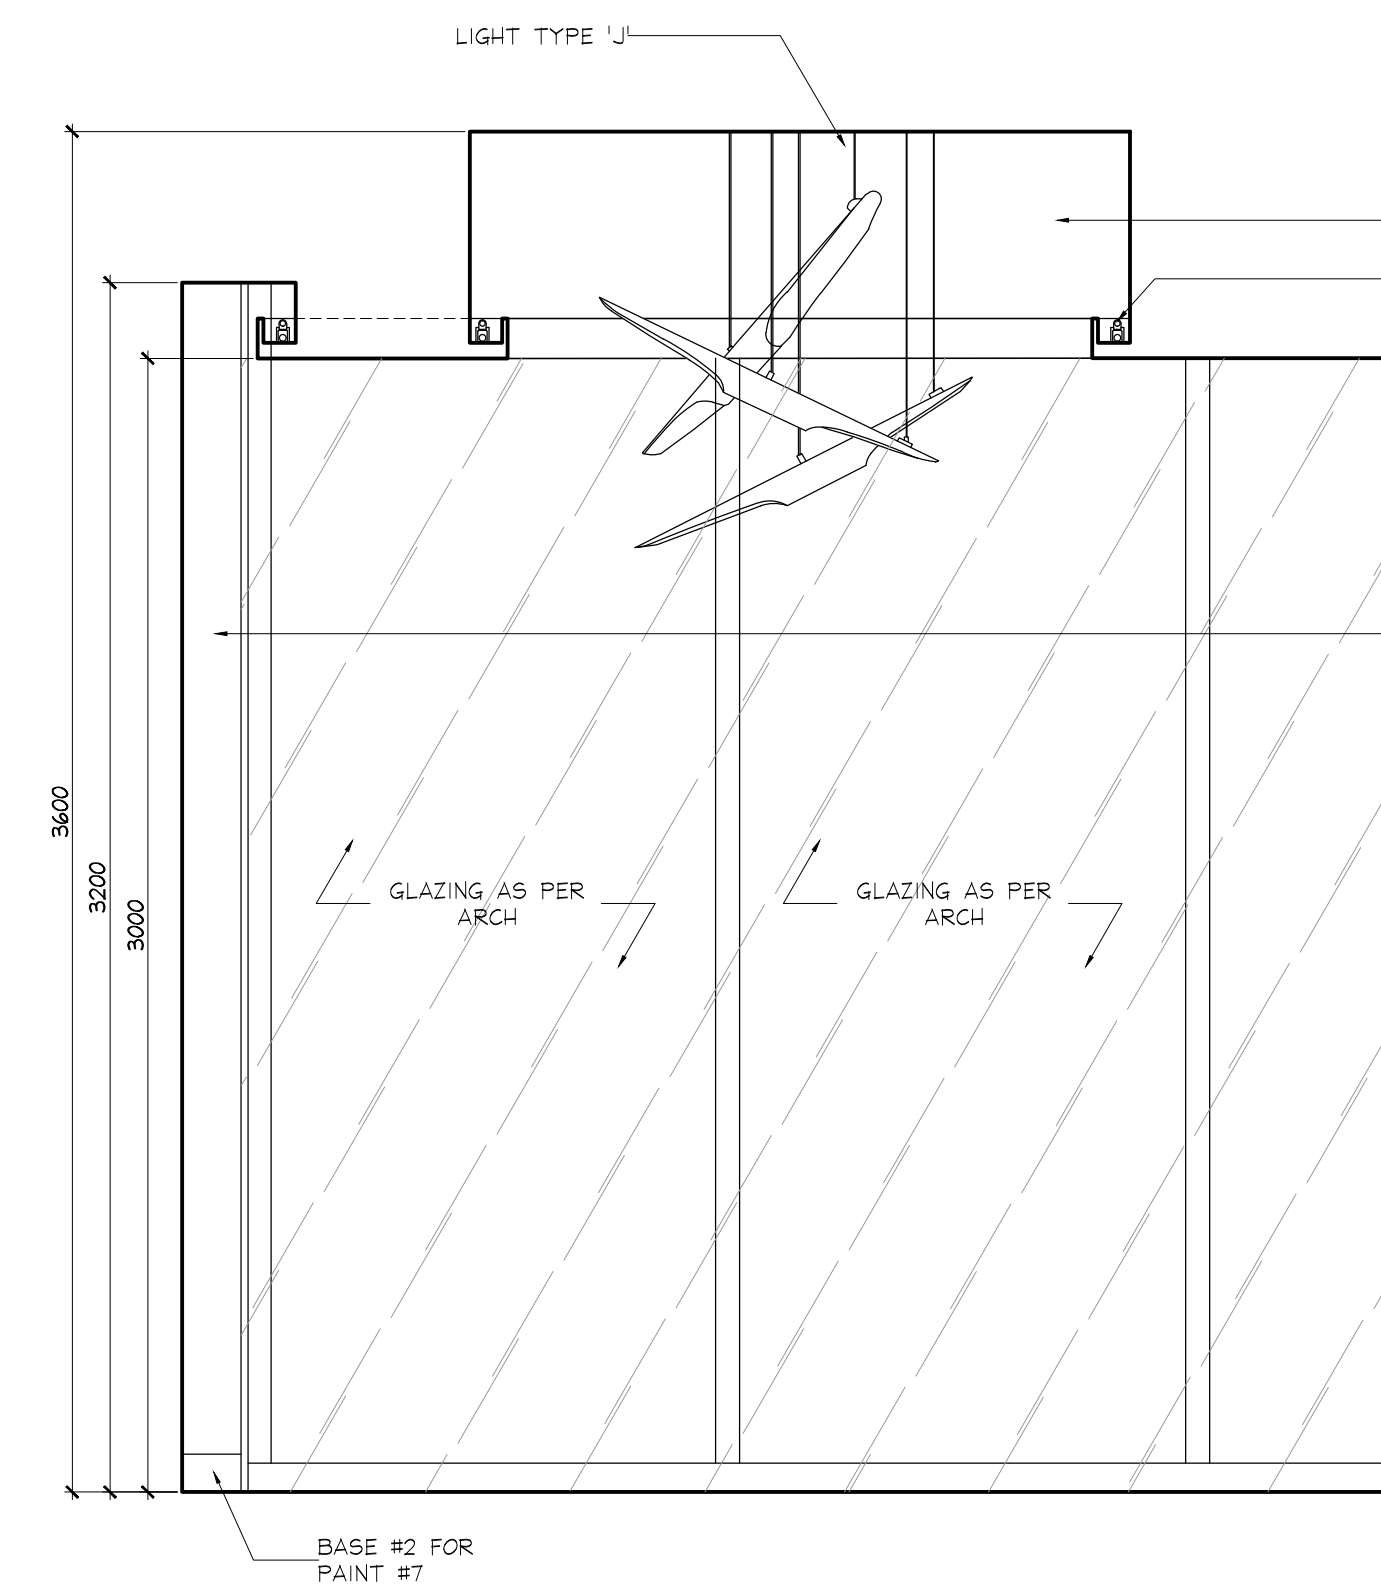


2 ELEVATION
ID2.1.4 GROUND FLOOR DINING ROOM
SCALE 1:20

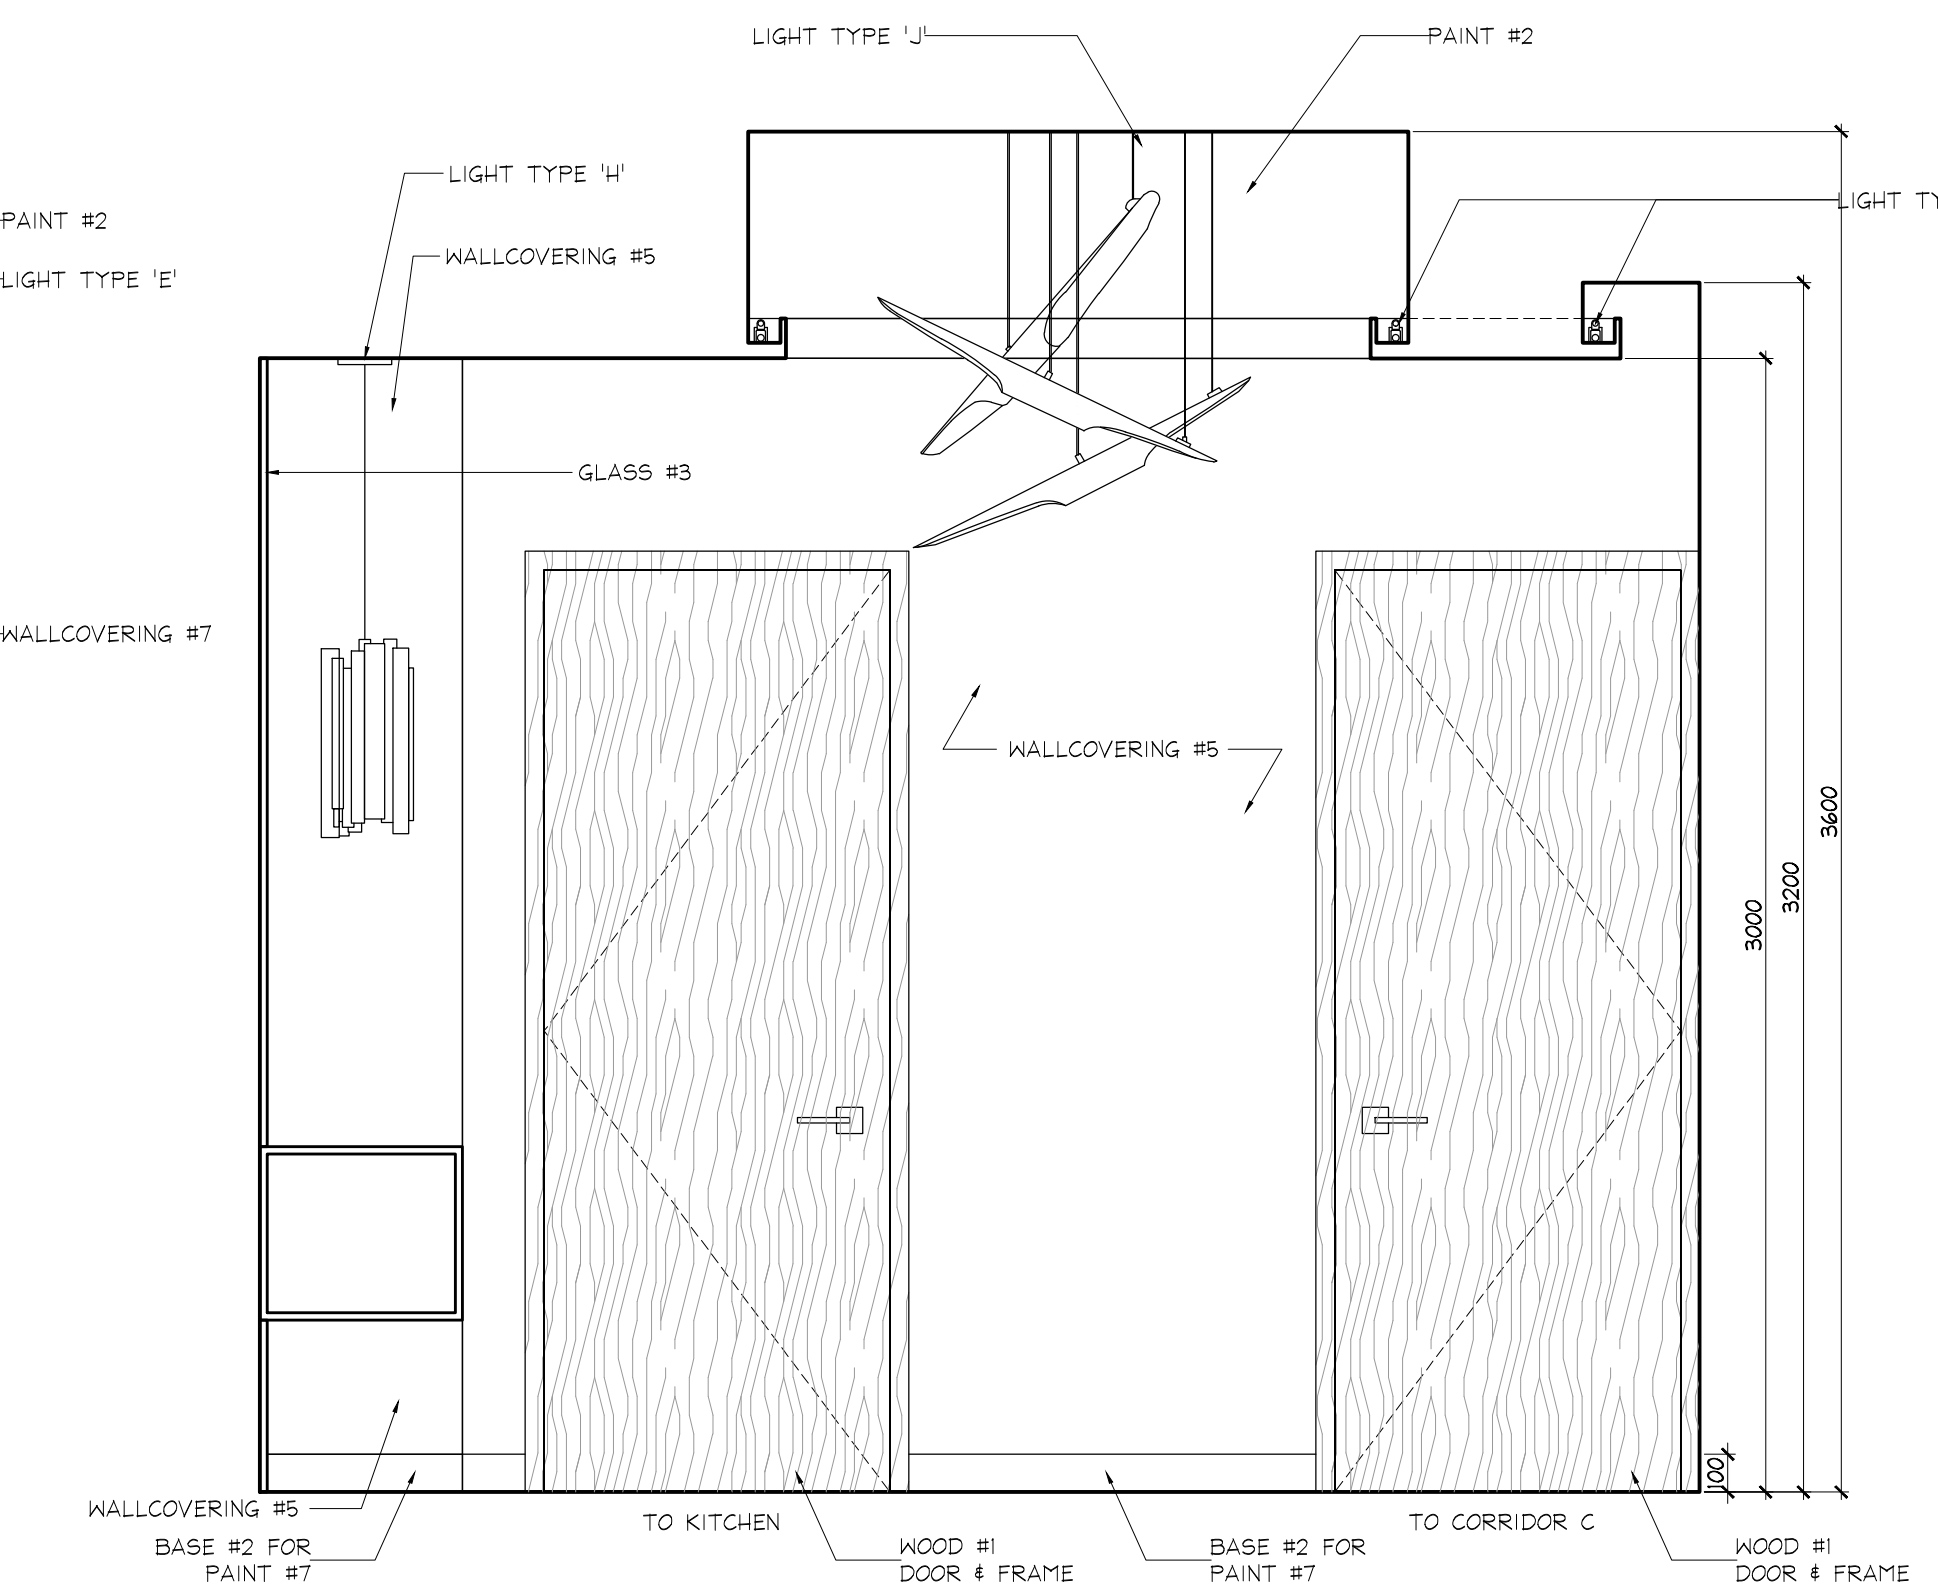


3 ELEVATION
ID2.1.4 GROUND FLOOR DINING ROOM
SCALE 1:20

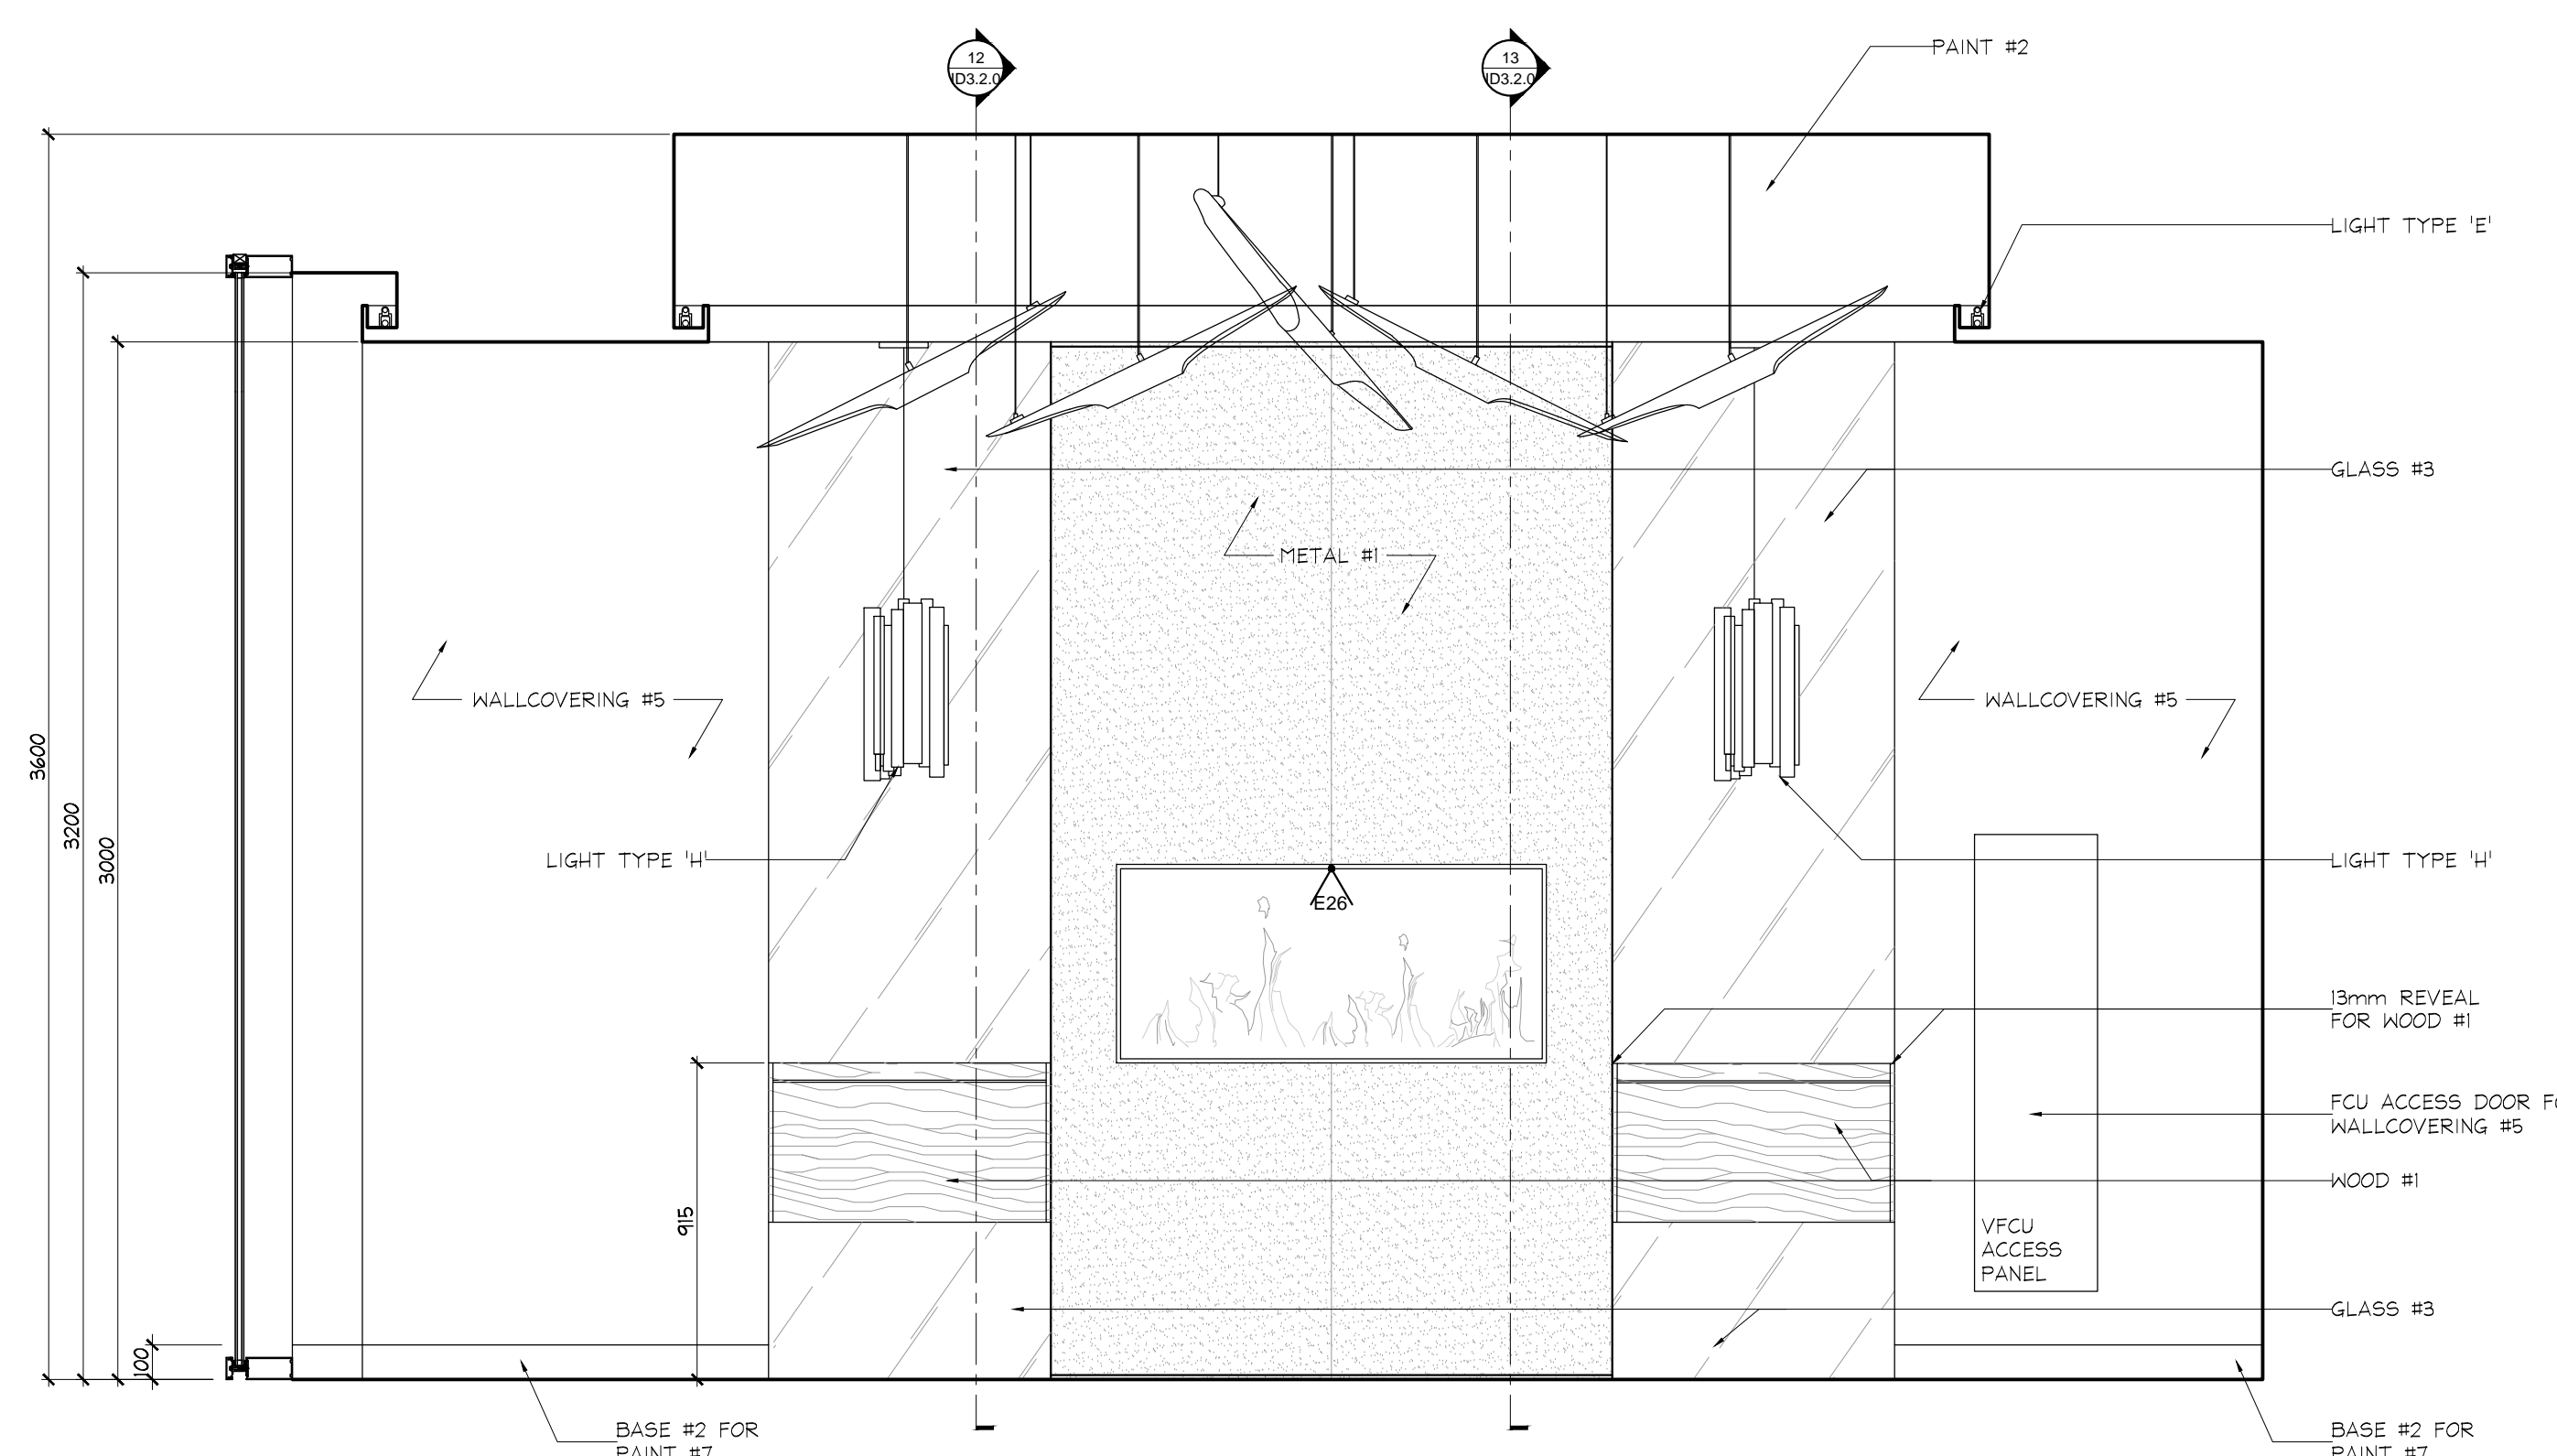


4 ELEVATION
ID2.1.4 GROUND FLOOR DINING ROOM
SCALE 1:20

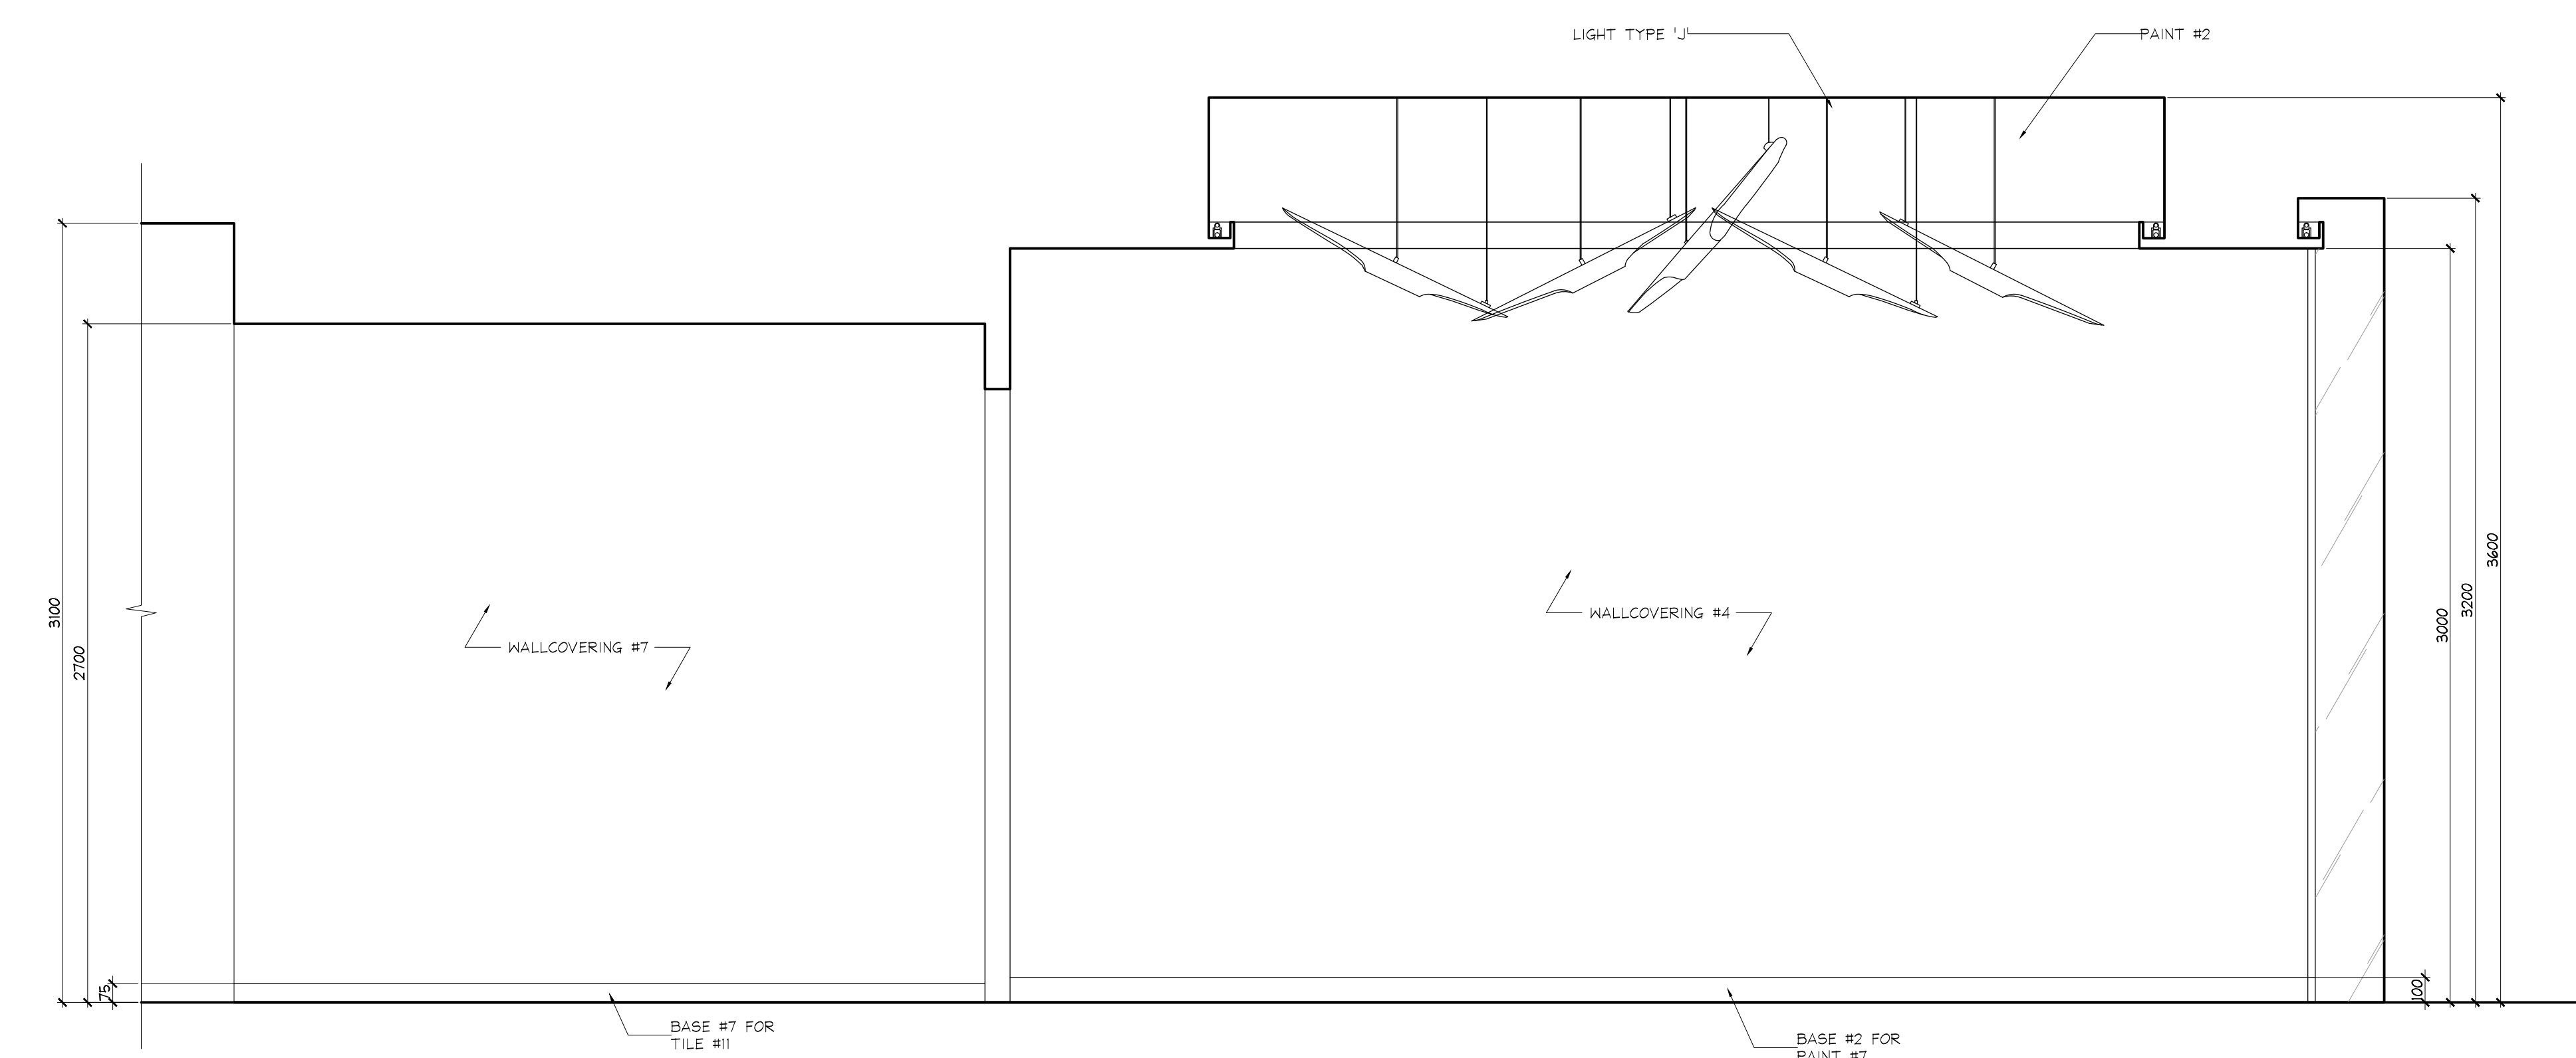


5 ELEVATION
ID2.1.4 GROUND FLOOR DINING ROOM
SCALE 1:20

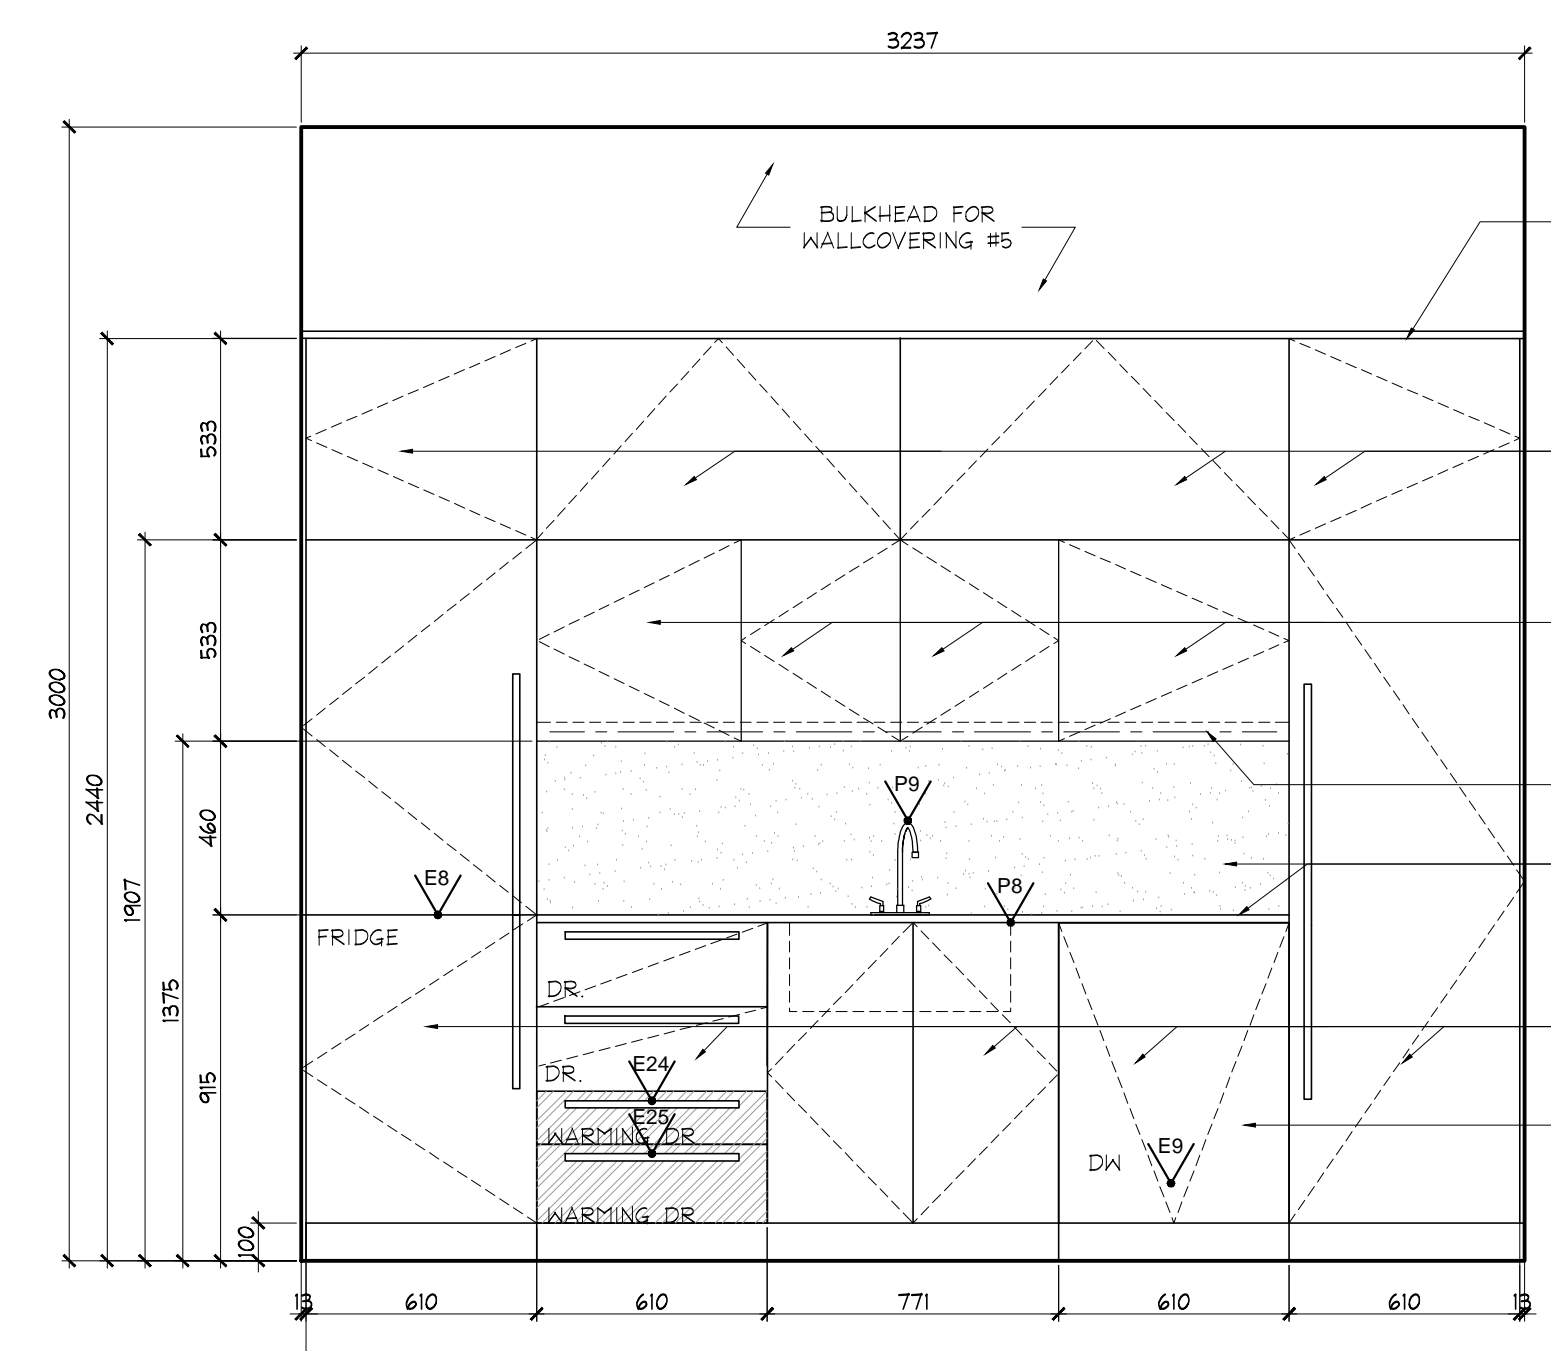


6 ELEVATION
ID2.1.4 GROUND FLOOR KITCHEN
SCALE 1:20

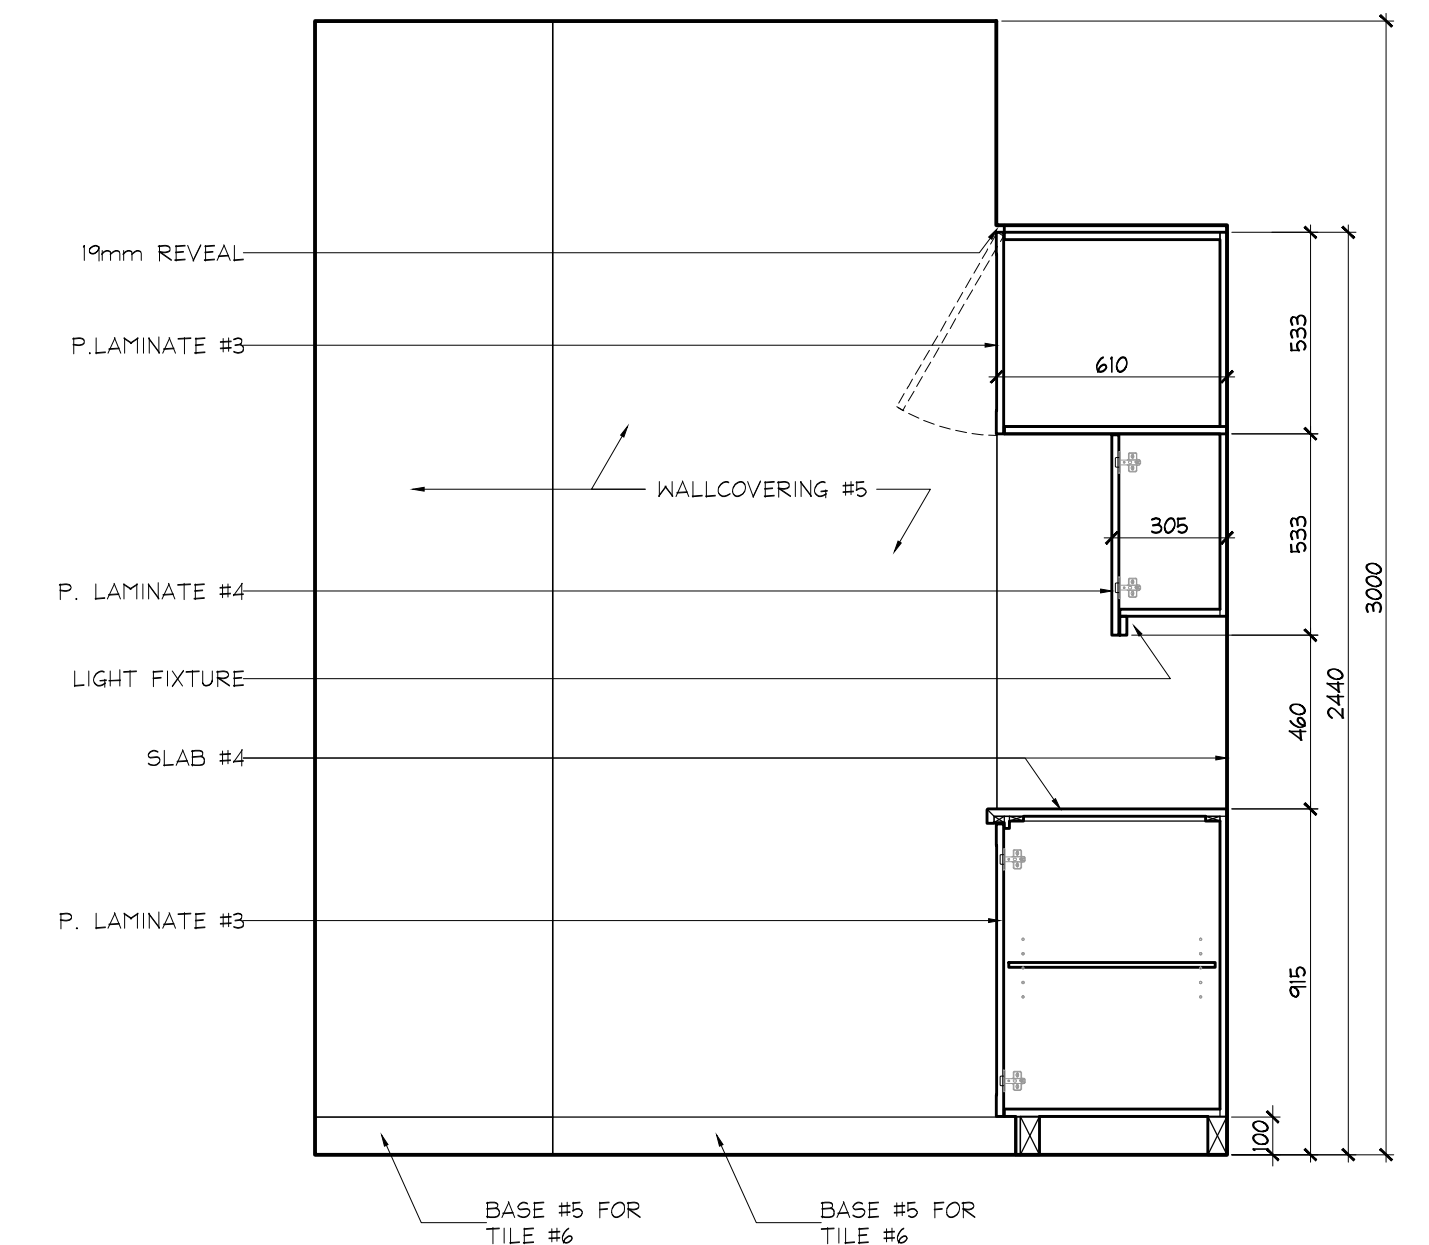

7 ELEVATION
ID2.1.4 GROUND FLOOR KITCHEN
SCALE 1:20

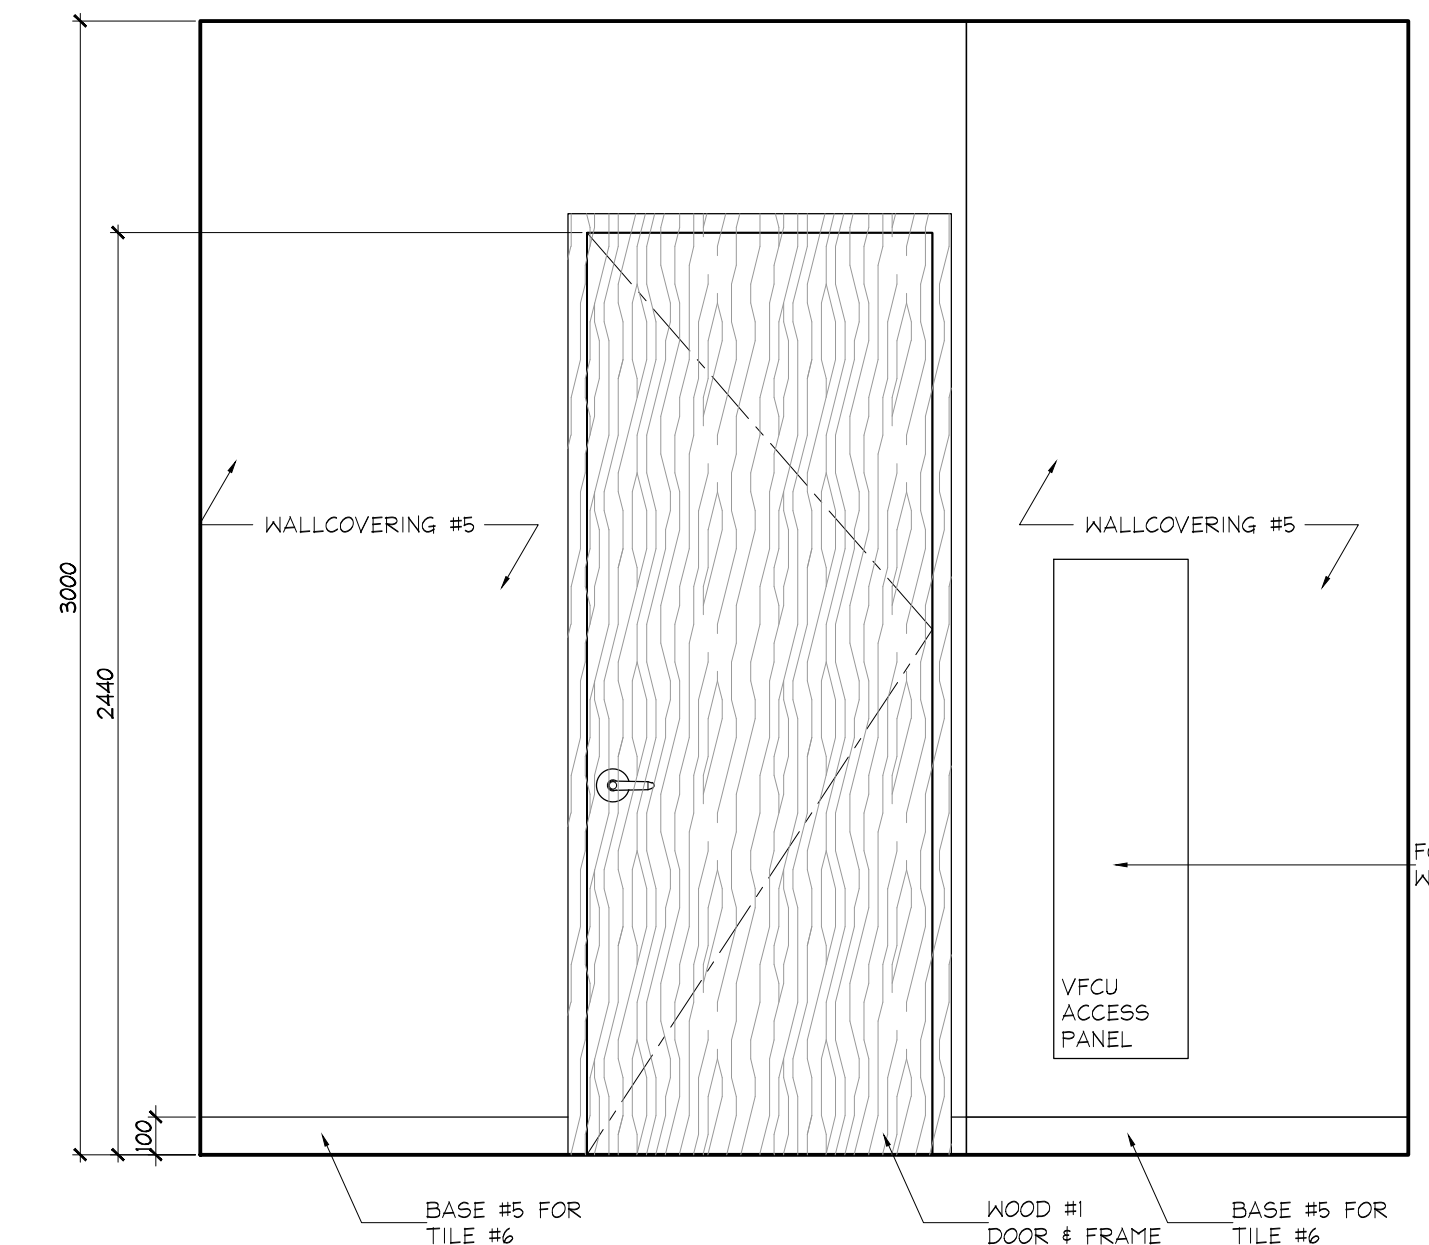

8 ELEVATION
ID2.1.4 GROUND FLOOR KITCHEN
SCALE 1:20

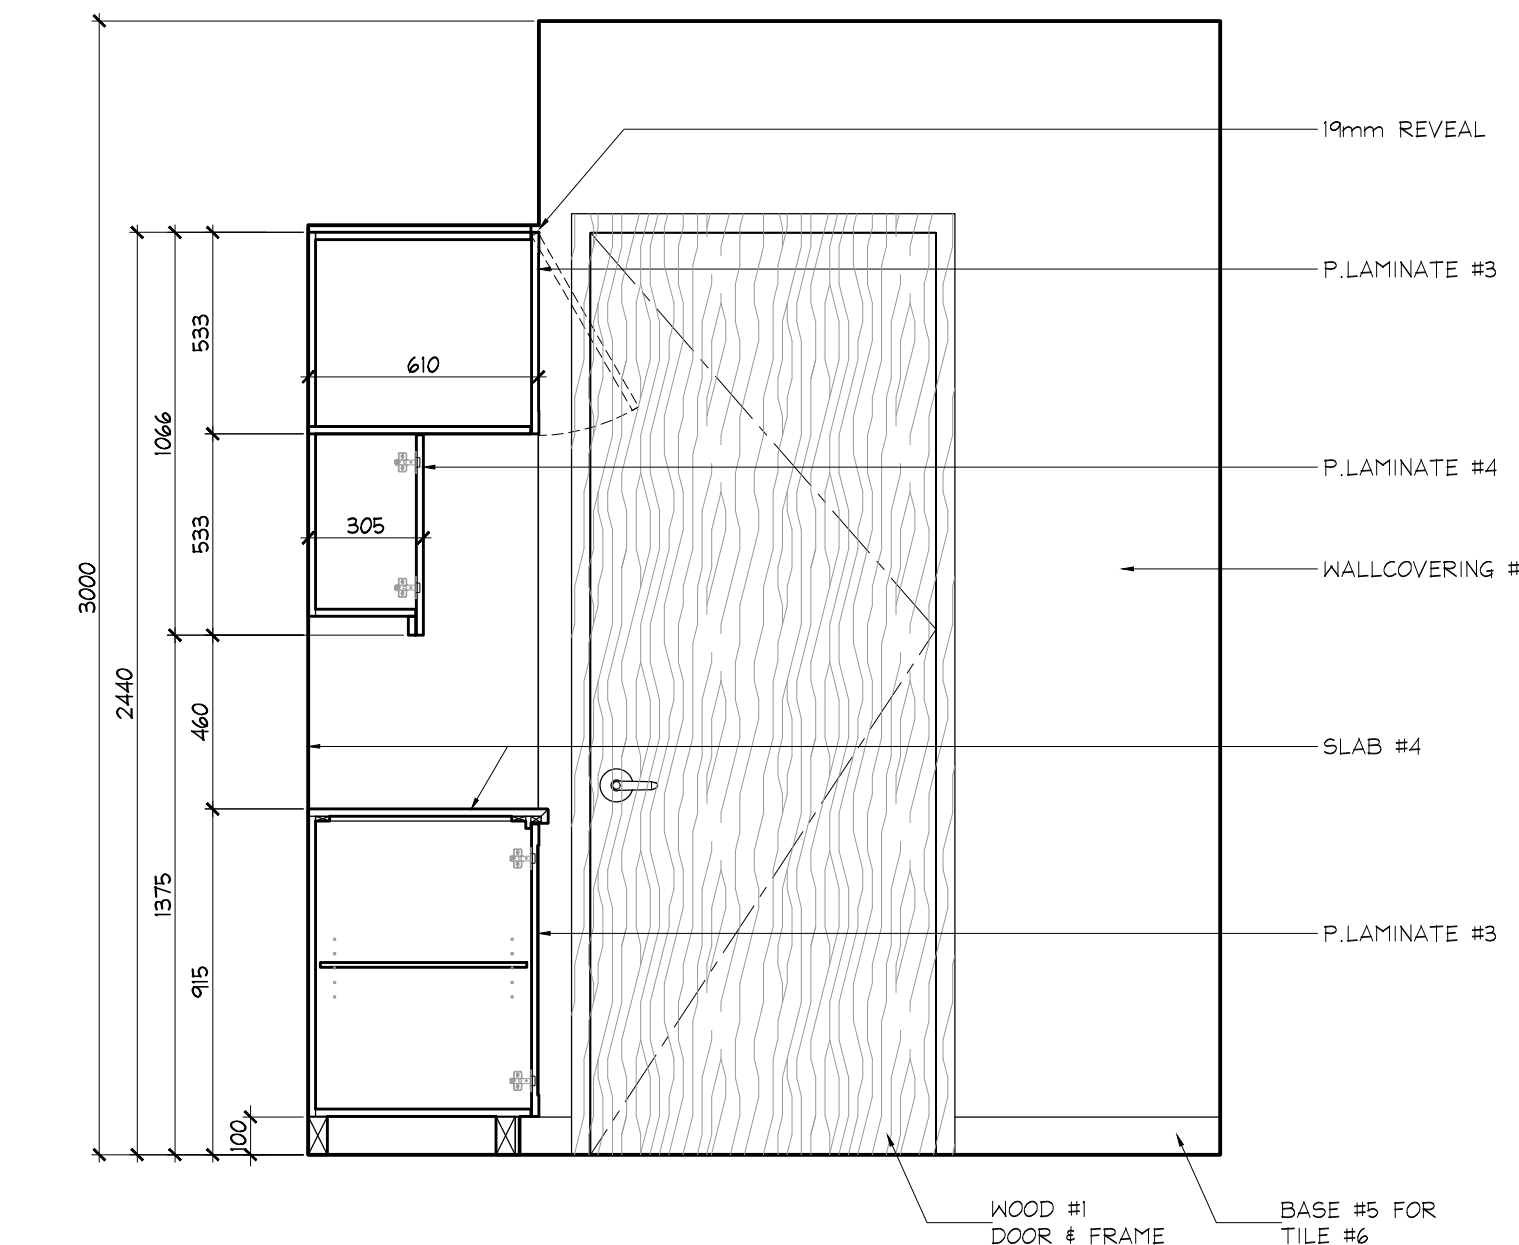

9 ELEVATION
ID2.1.4 GROUND FLOOR KITCHEN
SCALE 1:20

NO	DATE	COMMENTS	INI
03	06 MAR / 15	ISSUED FOR TILE TENDER	AP
02	26 JAN / 15	ISSUED FOR TENDER	AP
01	22 AUG / 14	ISSUED FOR PERMIT	AP

UNIOB1

UNIOB1 INC.
183 BATHURST STREET, STE. 201
TORONTO, ON, M5T 2R7, CANADA
TEL: 416-597-1576 FAX: 416-597-2139

PROJECT NAME:
ALEXANDRA PARK MAIN BUILDING
BLOCK 11
ON, Canada

PROJECT NO.: 13-949
DRAWINGS: 2.1.4

DATE STARTED: 07 AUG / 13
SCALE: 1:20
DRAWN BY: AP
APPROVED BY: KC

DRAWING NO.:
ID 2.1.4