


**DO NOT SCALE DRAWINGS.**

CONTRACTOR MUST VERIFY ALL DRAWINGS, DIMENSIONS, DETAILS AND SPECIFICATIONS, AND REPORT ANY DISCREPANCIES TO UNION 31 INC. BEFORE PROCEEDING WITH WORK. MATERIALS MAY NOT BE SUBSTITUTED WITHOUT WRITTEN APPROVAL FROM UNION 31 INC. ALL DRAWINGS AND SPECIFICATIONS ARE INSTRUMENTS OF SERVICE AND THE PROPERTY OF UNION 31 INC. WHICH MUST BE RETURNED AT THE COMPLETION OF THE WORK.

PRINTED: 21-Aug-15

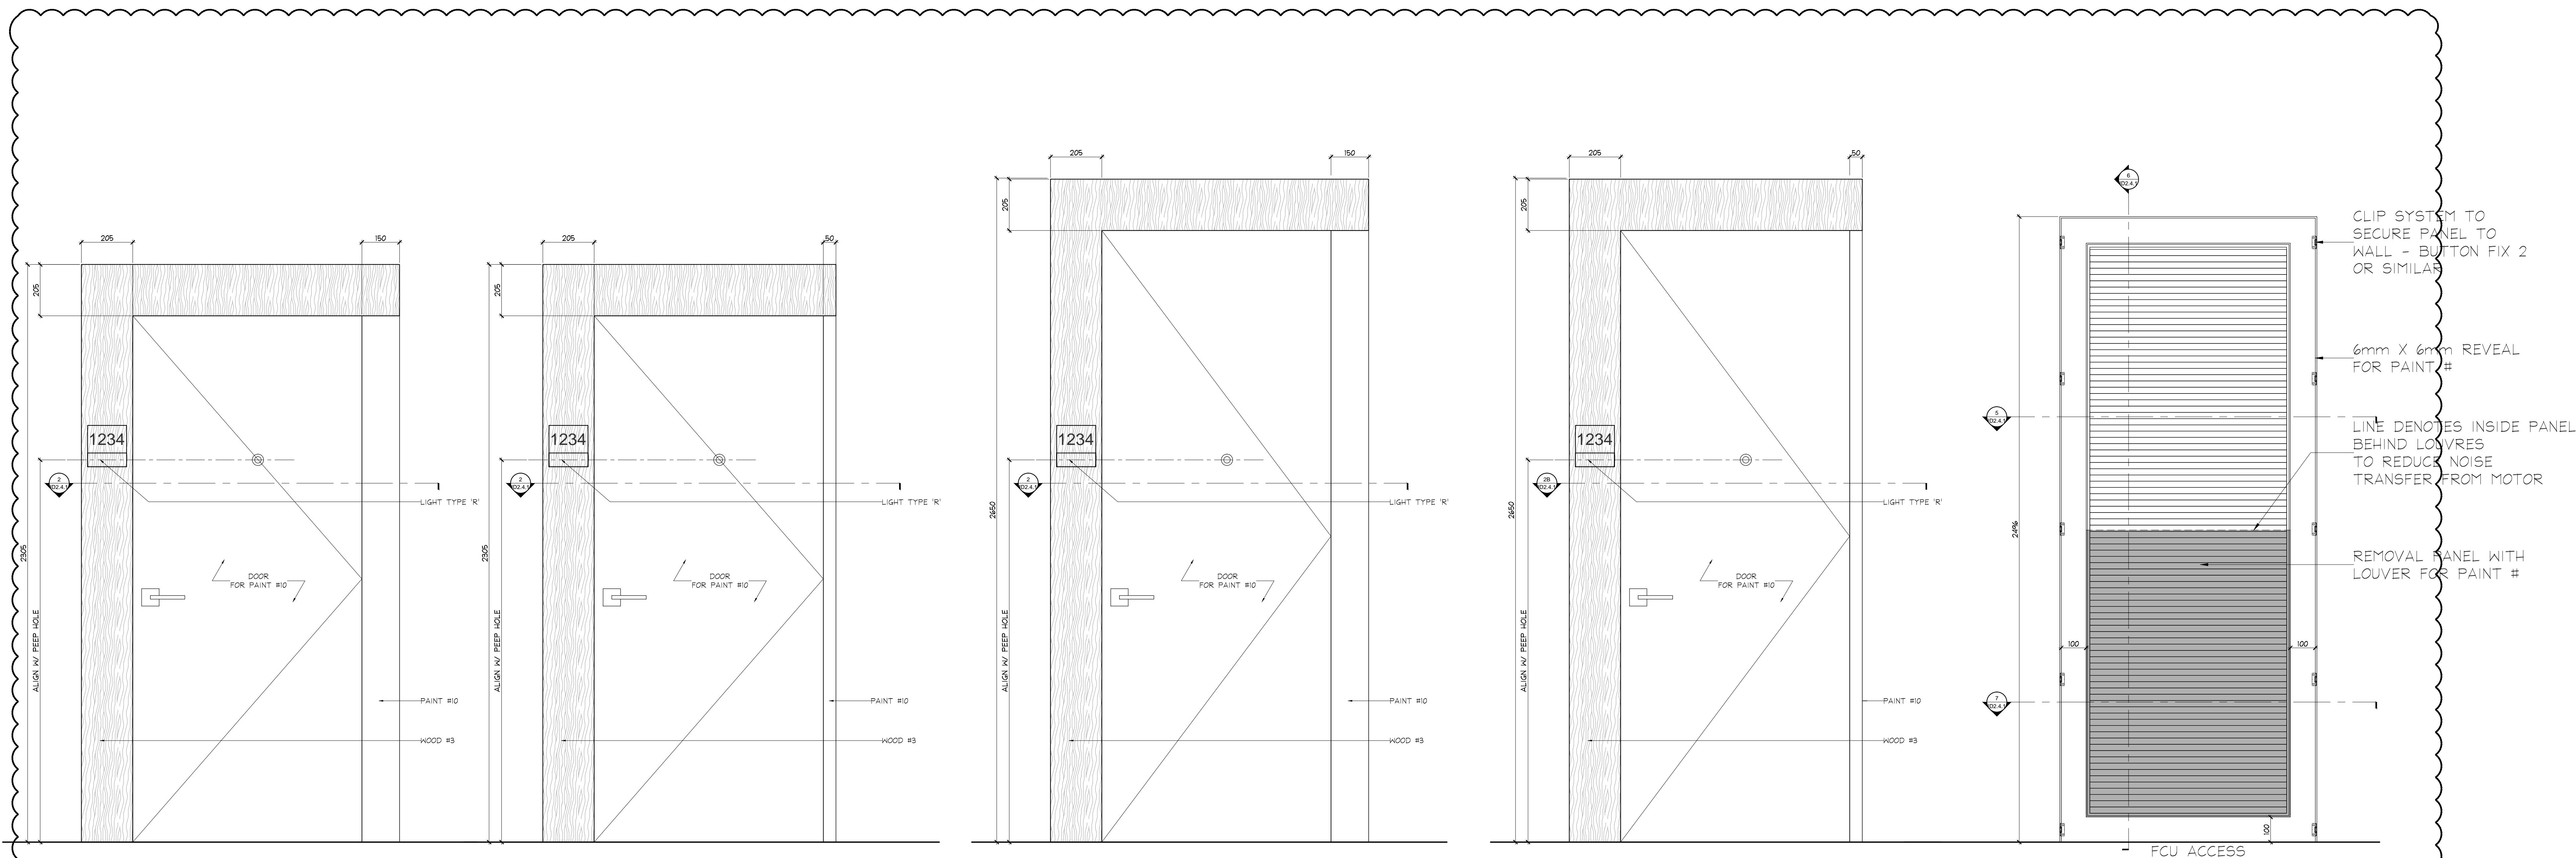


1 ELEVATION  
1D2.4.1 TYPICAL SUITE ENTRY SCALE 1:10

1A ELEVATION  
1D2.4.1 ATYPICAL SUITE ENTRY SCALE 1:10


3 ELEVATION  
1D2.4.1 TYPICAL SUITE ENTRY FOR 10'-0" CH SCALE 1:10

3A ELEVATION  
1D2.4.1 ATYPICAL SUITE ENTRY FOR 10'-0" CH SCALE 1:10


4 ELEVATION  
1D2.4.1 FCU ACCESS REMOVABLE PANEL SCALE 1:10

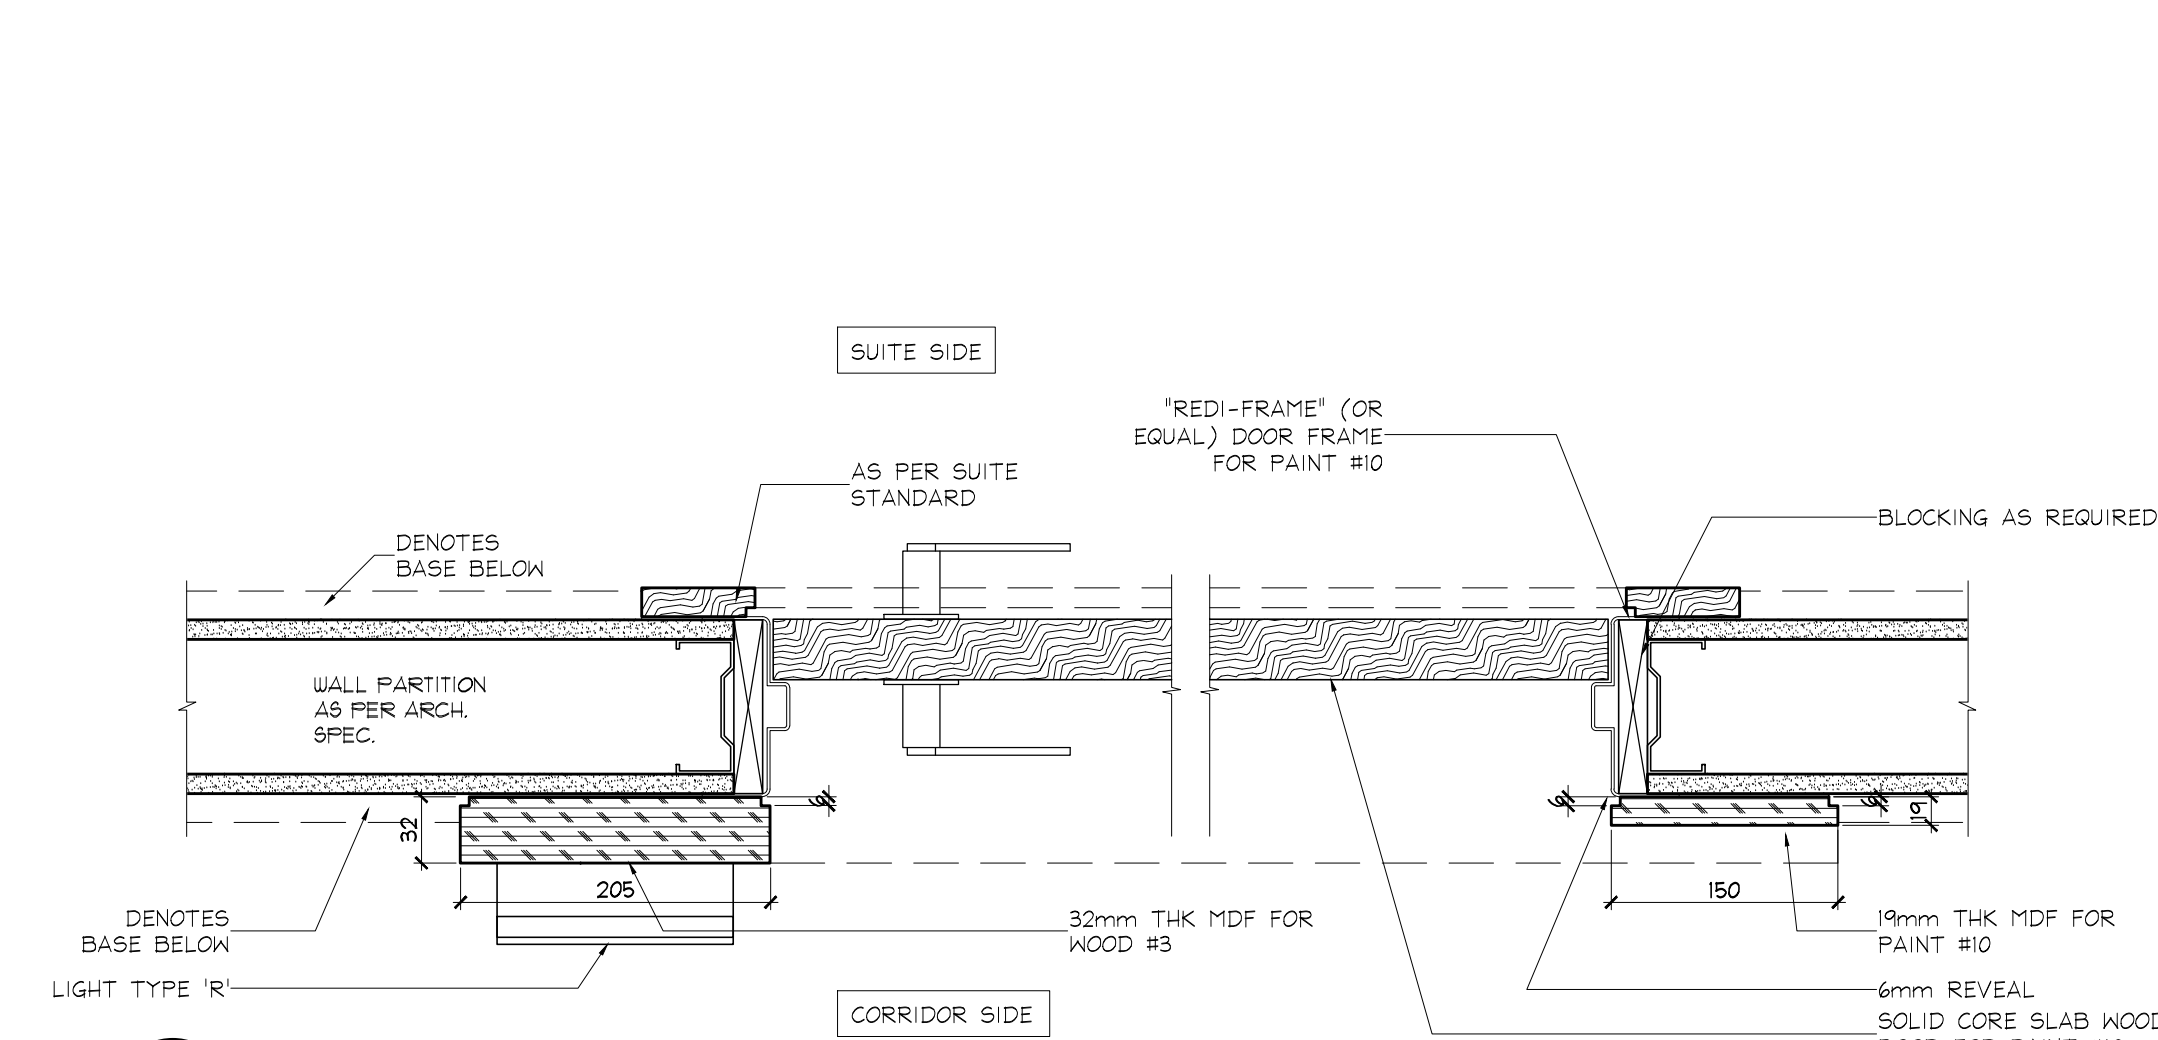


2 SECTION  
1D2.4.1 TYPICAL SUITE ENTRY SCALE 1:5

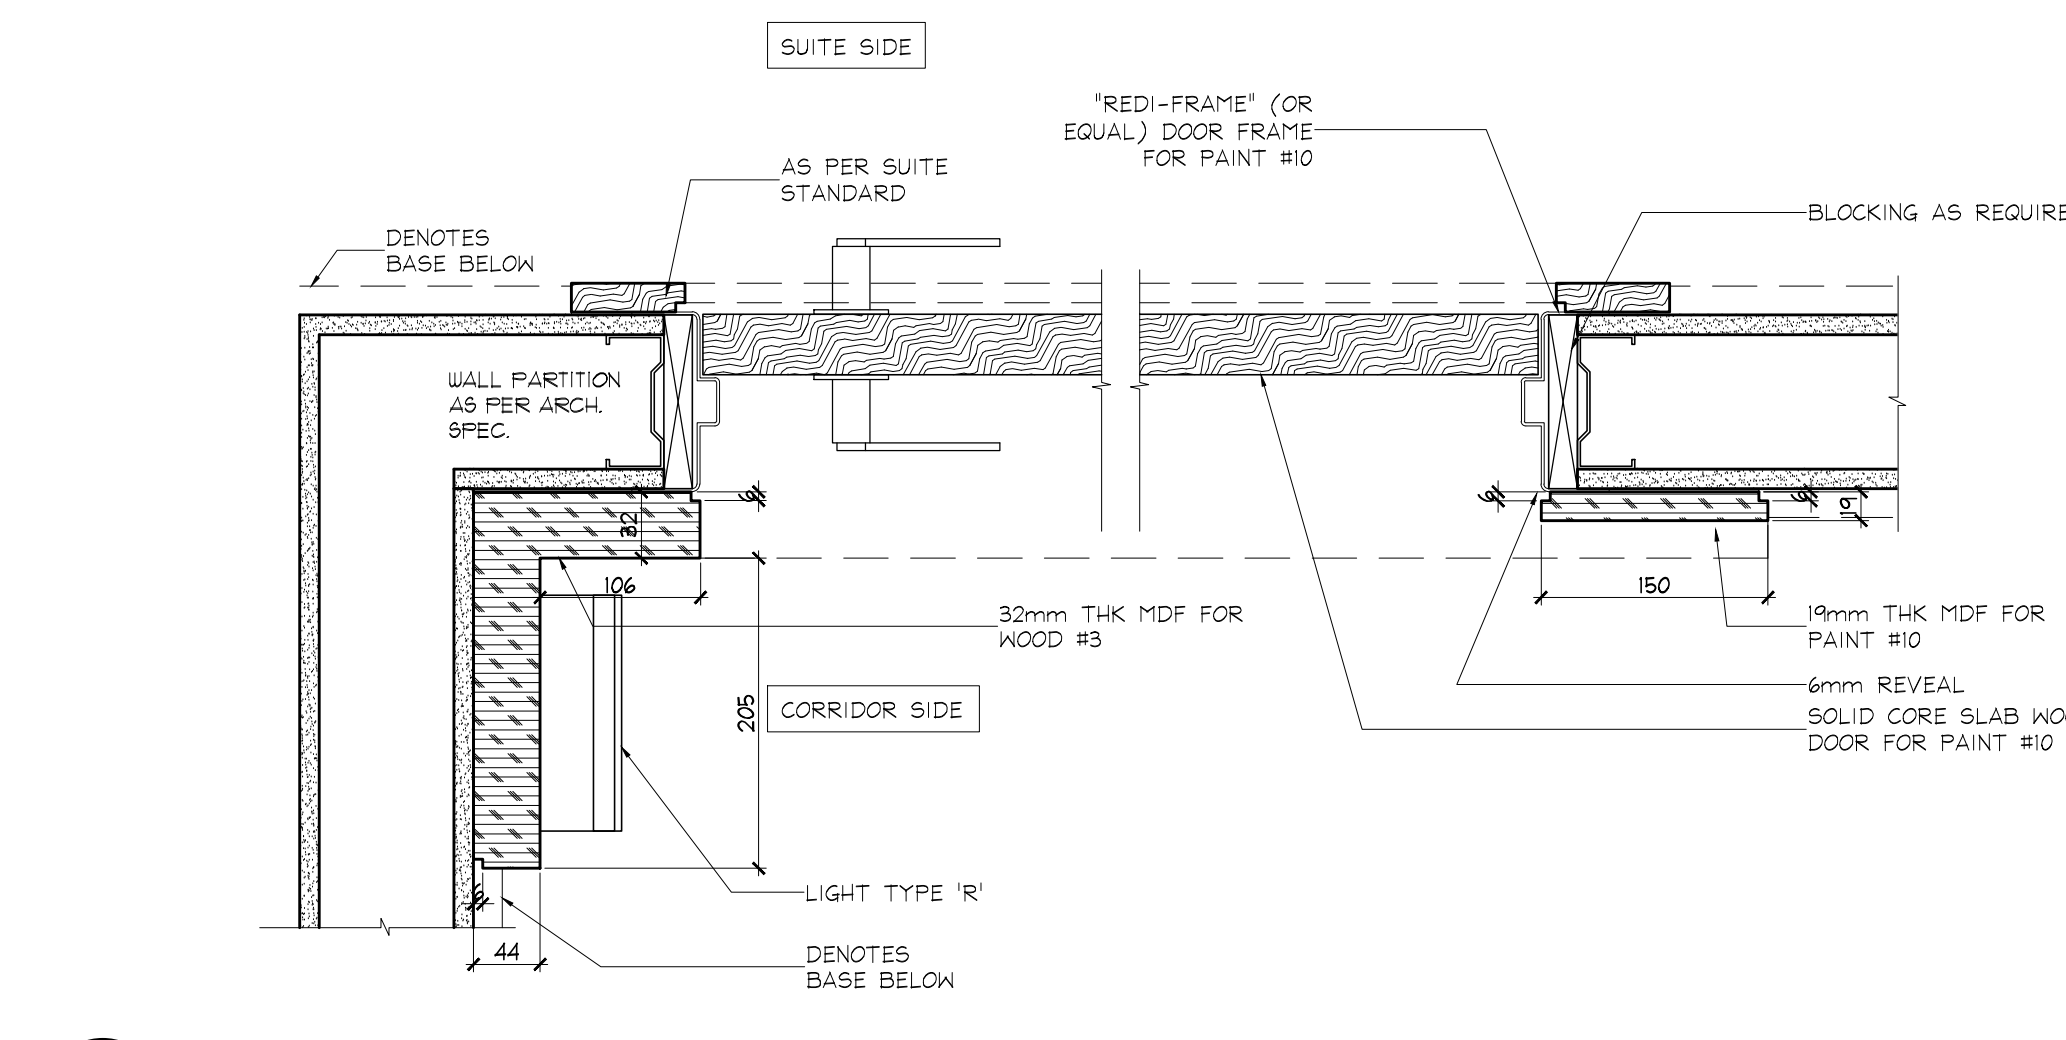


3A SECTION  
1D2.4.1 TYPICAL SUITE ENTRY FOR CORRIDOR END UNIT SCALE 1:5

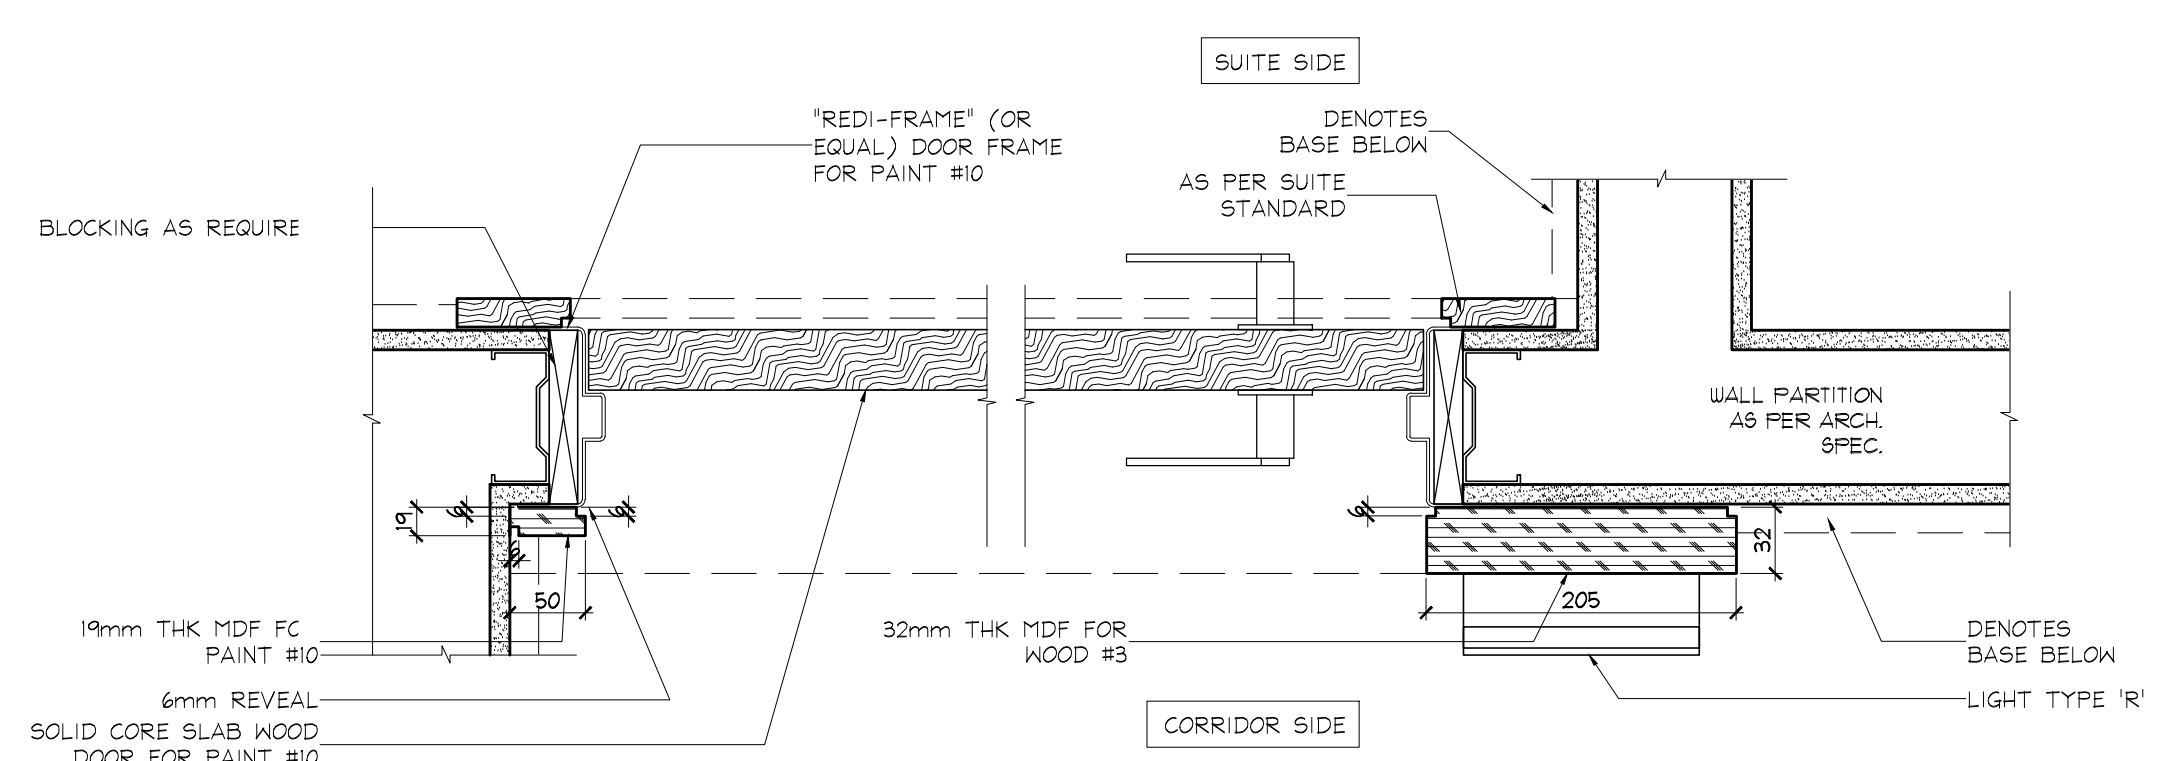


2B SECTION  
1D2.4.1 SUITE ENTRY NOS.1019,1021,1119,1121 SCALE 1:5

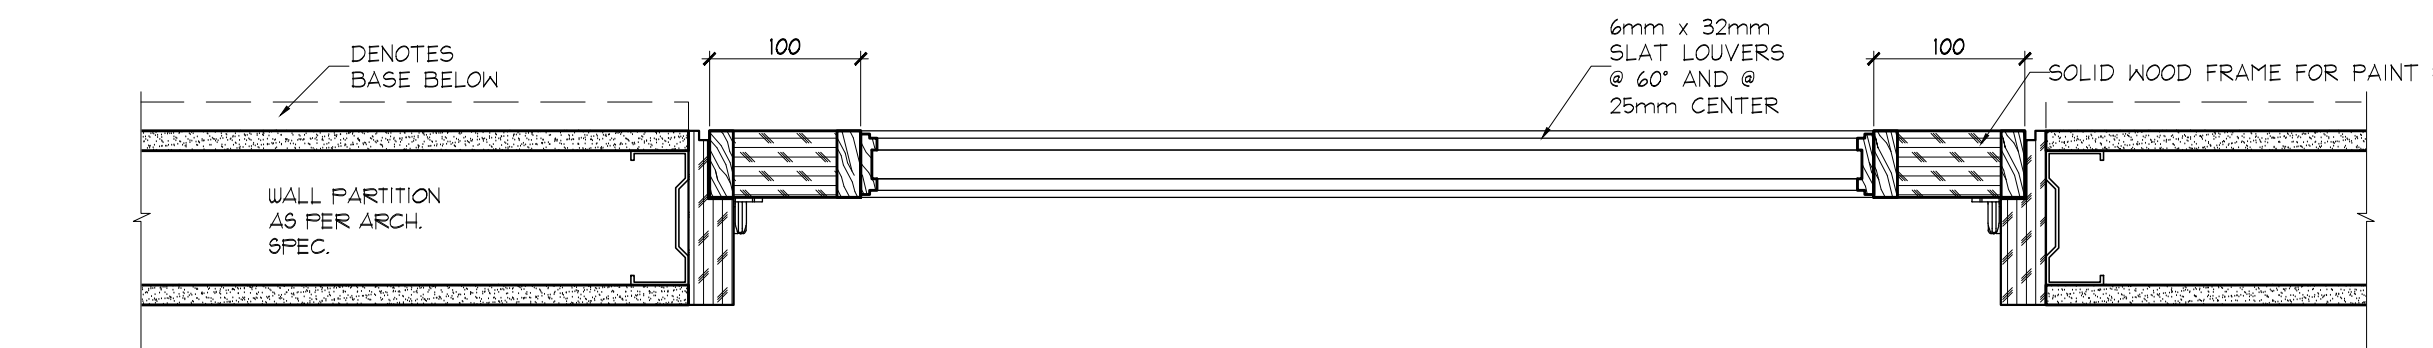

5 SECTION  
1D2.4.1 TYPICAL LOUVER PANEL SCALE 1:5

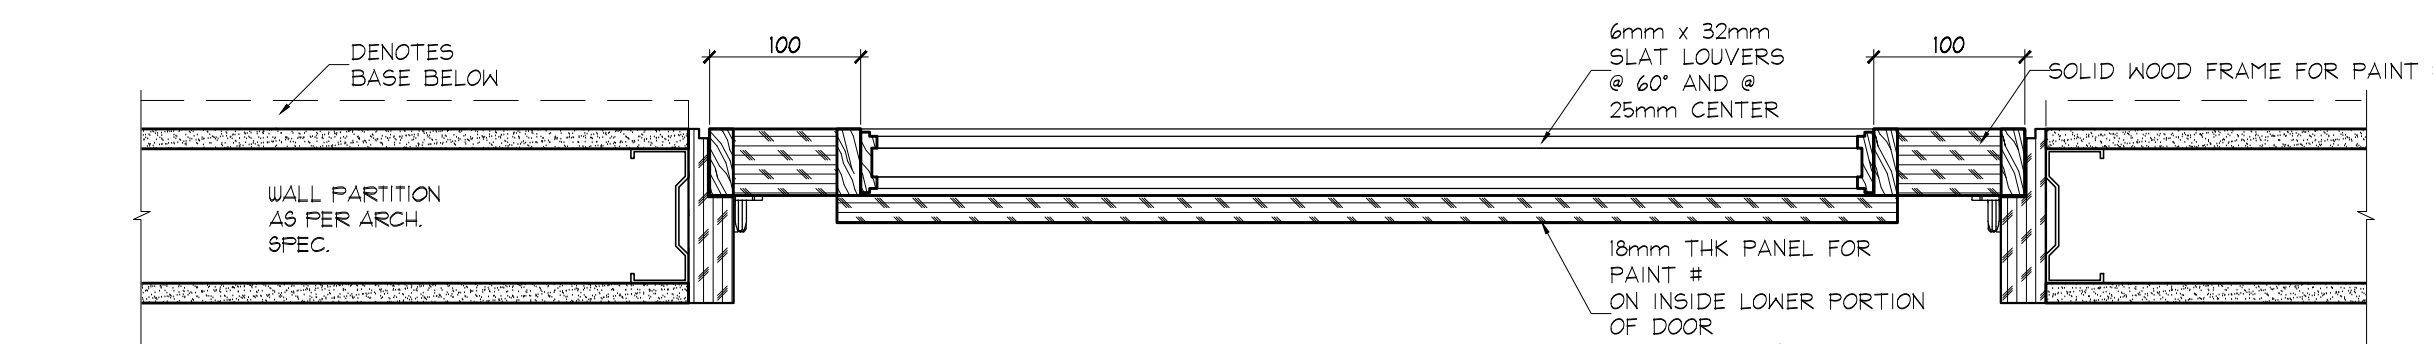

6 SECTION  
1D2.4.1 TYPICAL LOUVER PANEL SCALE 1:5

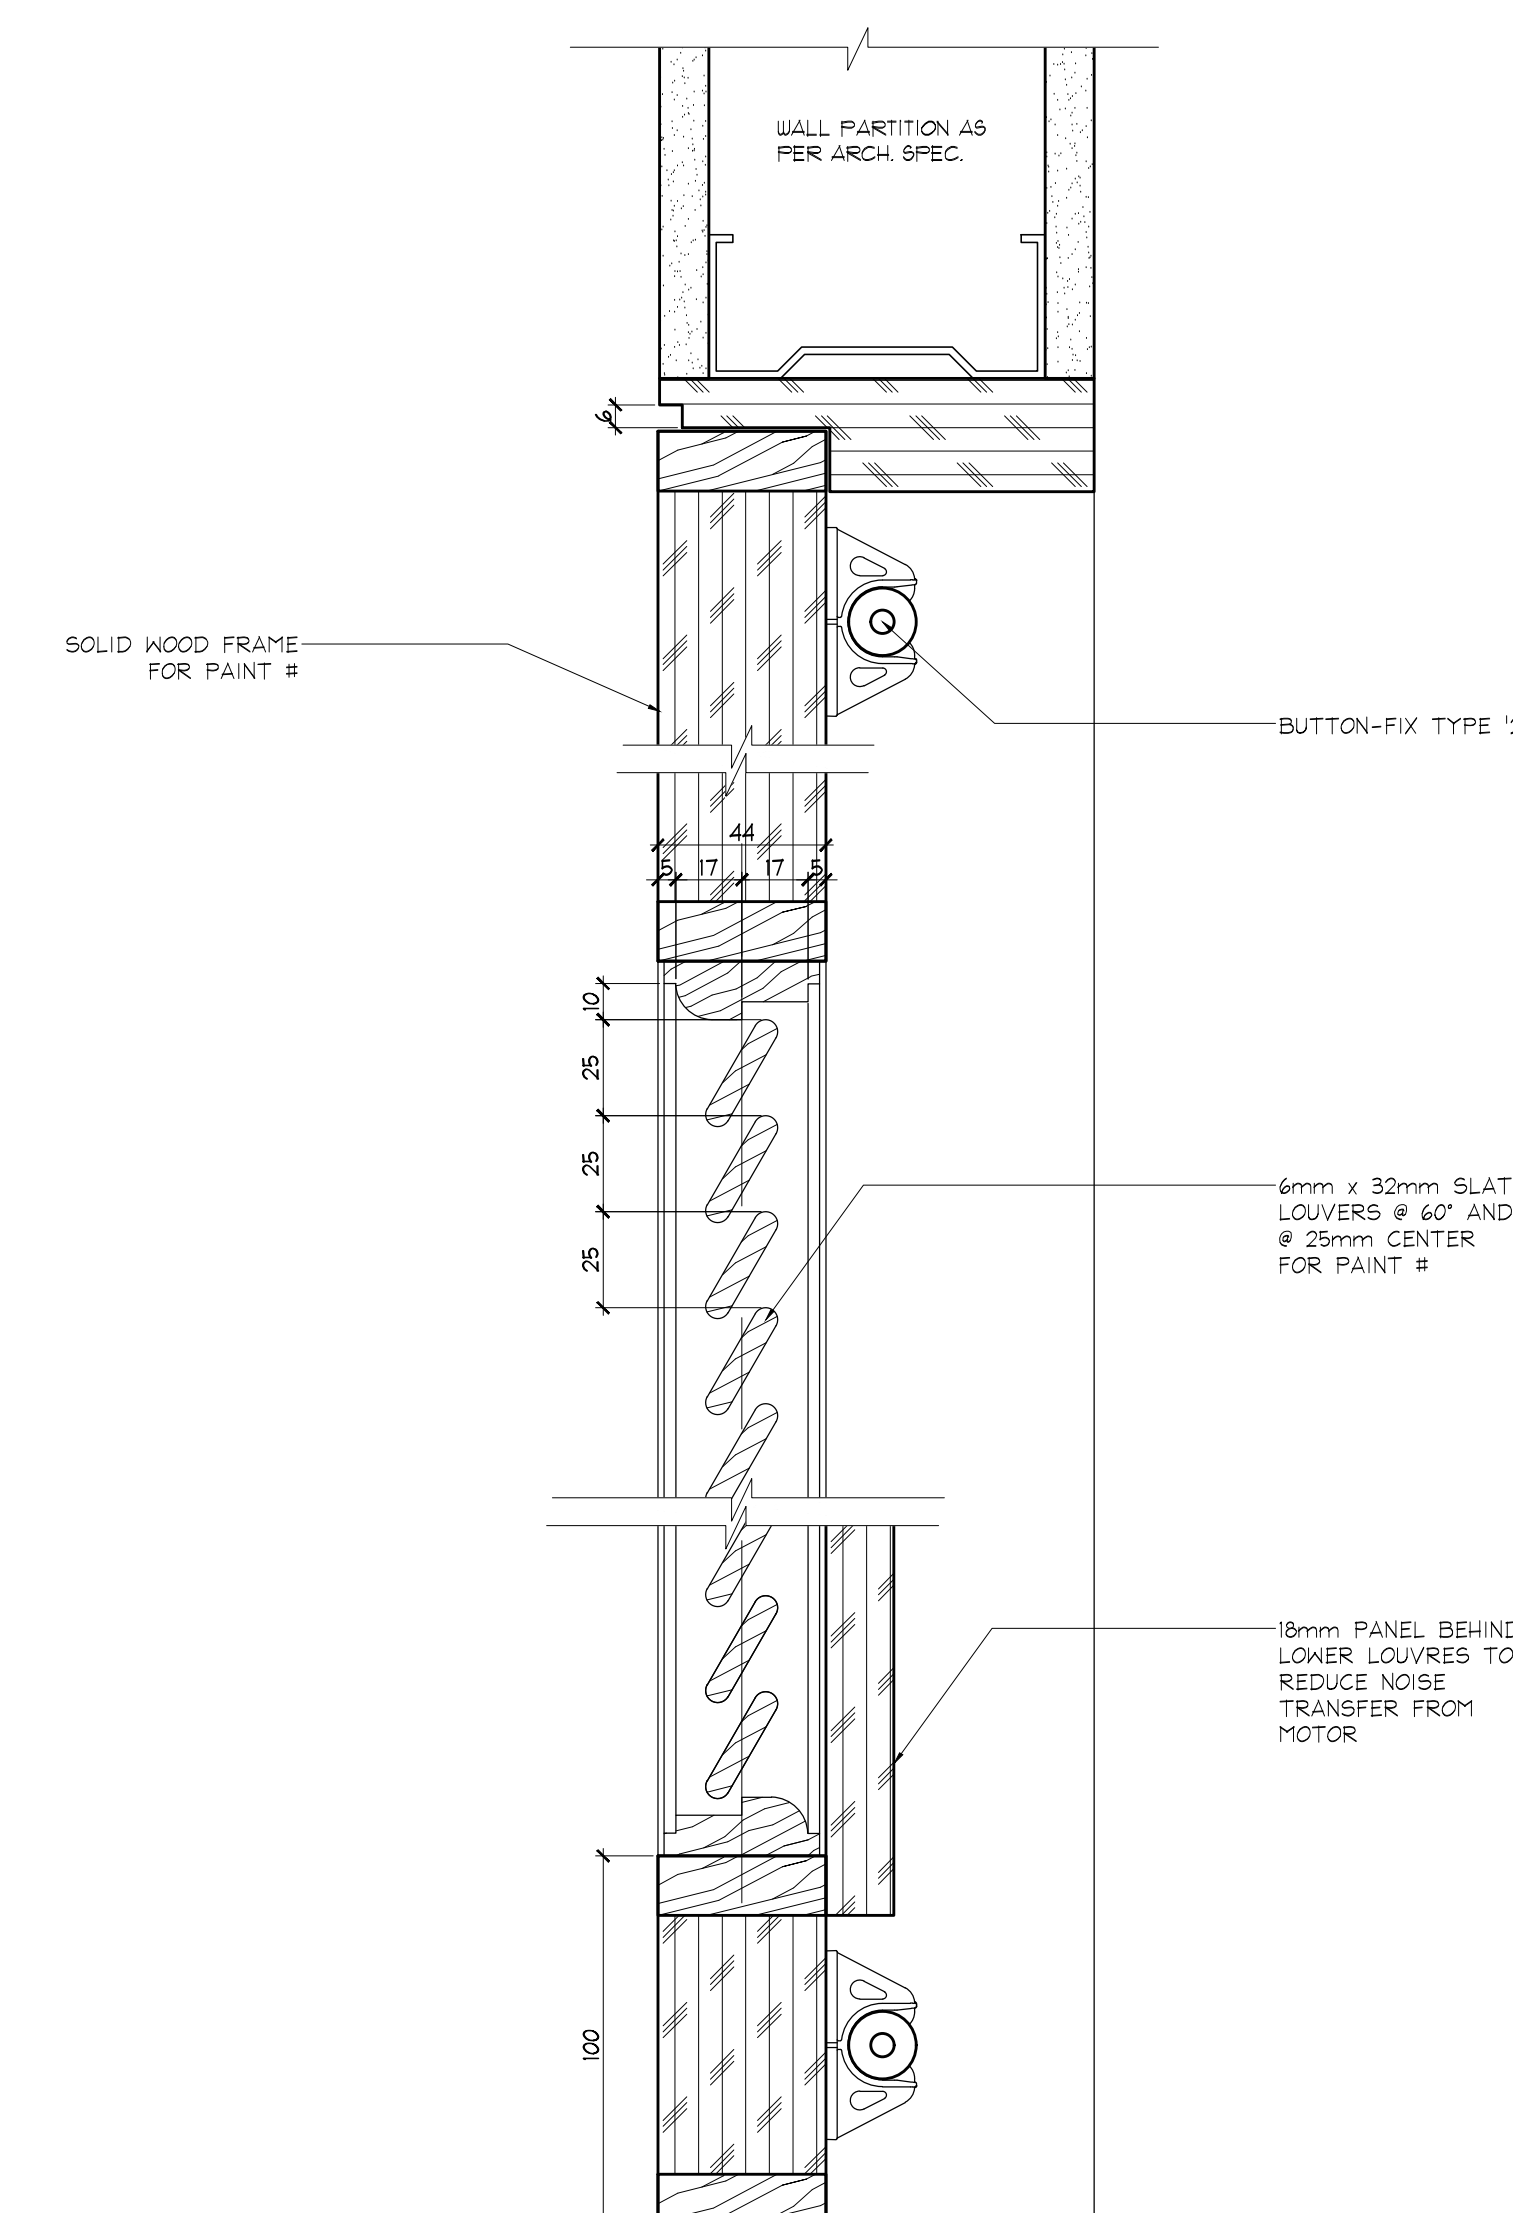

6 SECTION  
1D2.4.1 TYPICAL LOUVER DETAIL SCALE 1:2

NO	DATE	COMMENTS	INI
12	21 AUG / 15	ISSUED FOR TRIM CARPENTRY	ADNDM1 CB
11	30 AUG / 15	ISSUED FOR DRYWALL TENDER	CB
10	15 JULY / 15	ISSUED FOR TRIM CARPENTRY TENDER	CB
09	16 JUNE / 15	ISSUED FOR FINISH CARPENTRY	CB
03	08 MAR / 15	ISSUED FOR TILE TENDER	AP
02	28 JAN / 15	ISSUED FOR TENDER	AP

UNION 31

UNION 31 INC.  
183 BATHURST STREET, STE. 201  
TORONTO, ON, M5T 2R7, CANADA  
TEL: 416-597-1576 FAX: 416-597-2139

PROJECT NAME: <b>ALEXANDRA PARK MAIN BUILDING</b>	
BLOCK 11 ON, Canada	
PROJECT NO.: 13-949	DRAWINGS: DOOR ELEVATIONS
DATE STARTED: 07 AUG / 13	DRAWING NO.: ID
SCALE: AS NOTED	2.4.1
DRAWN BY: SM	APPROVED BY: KC