

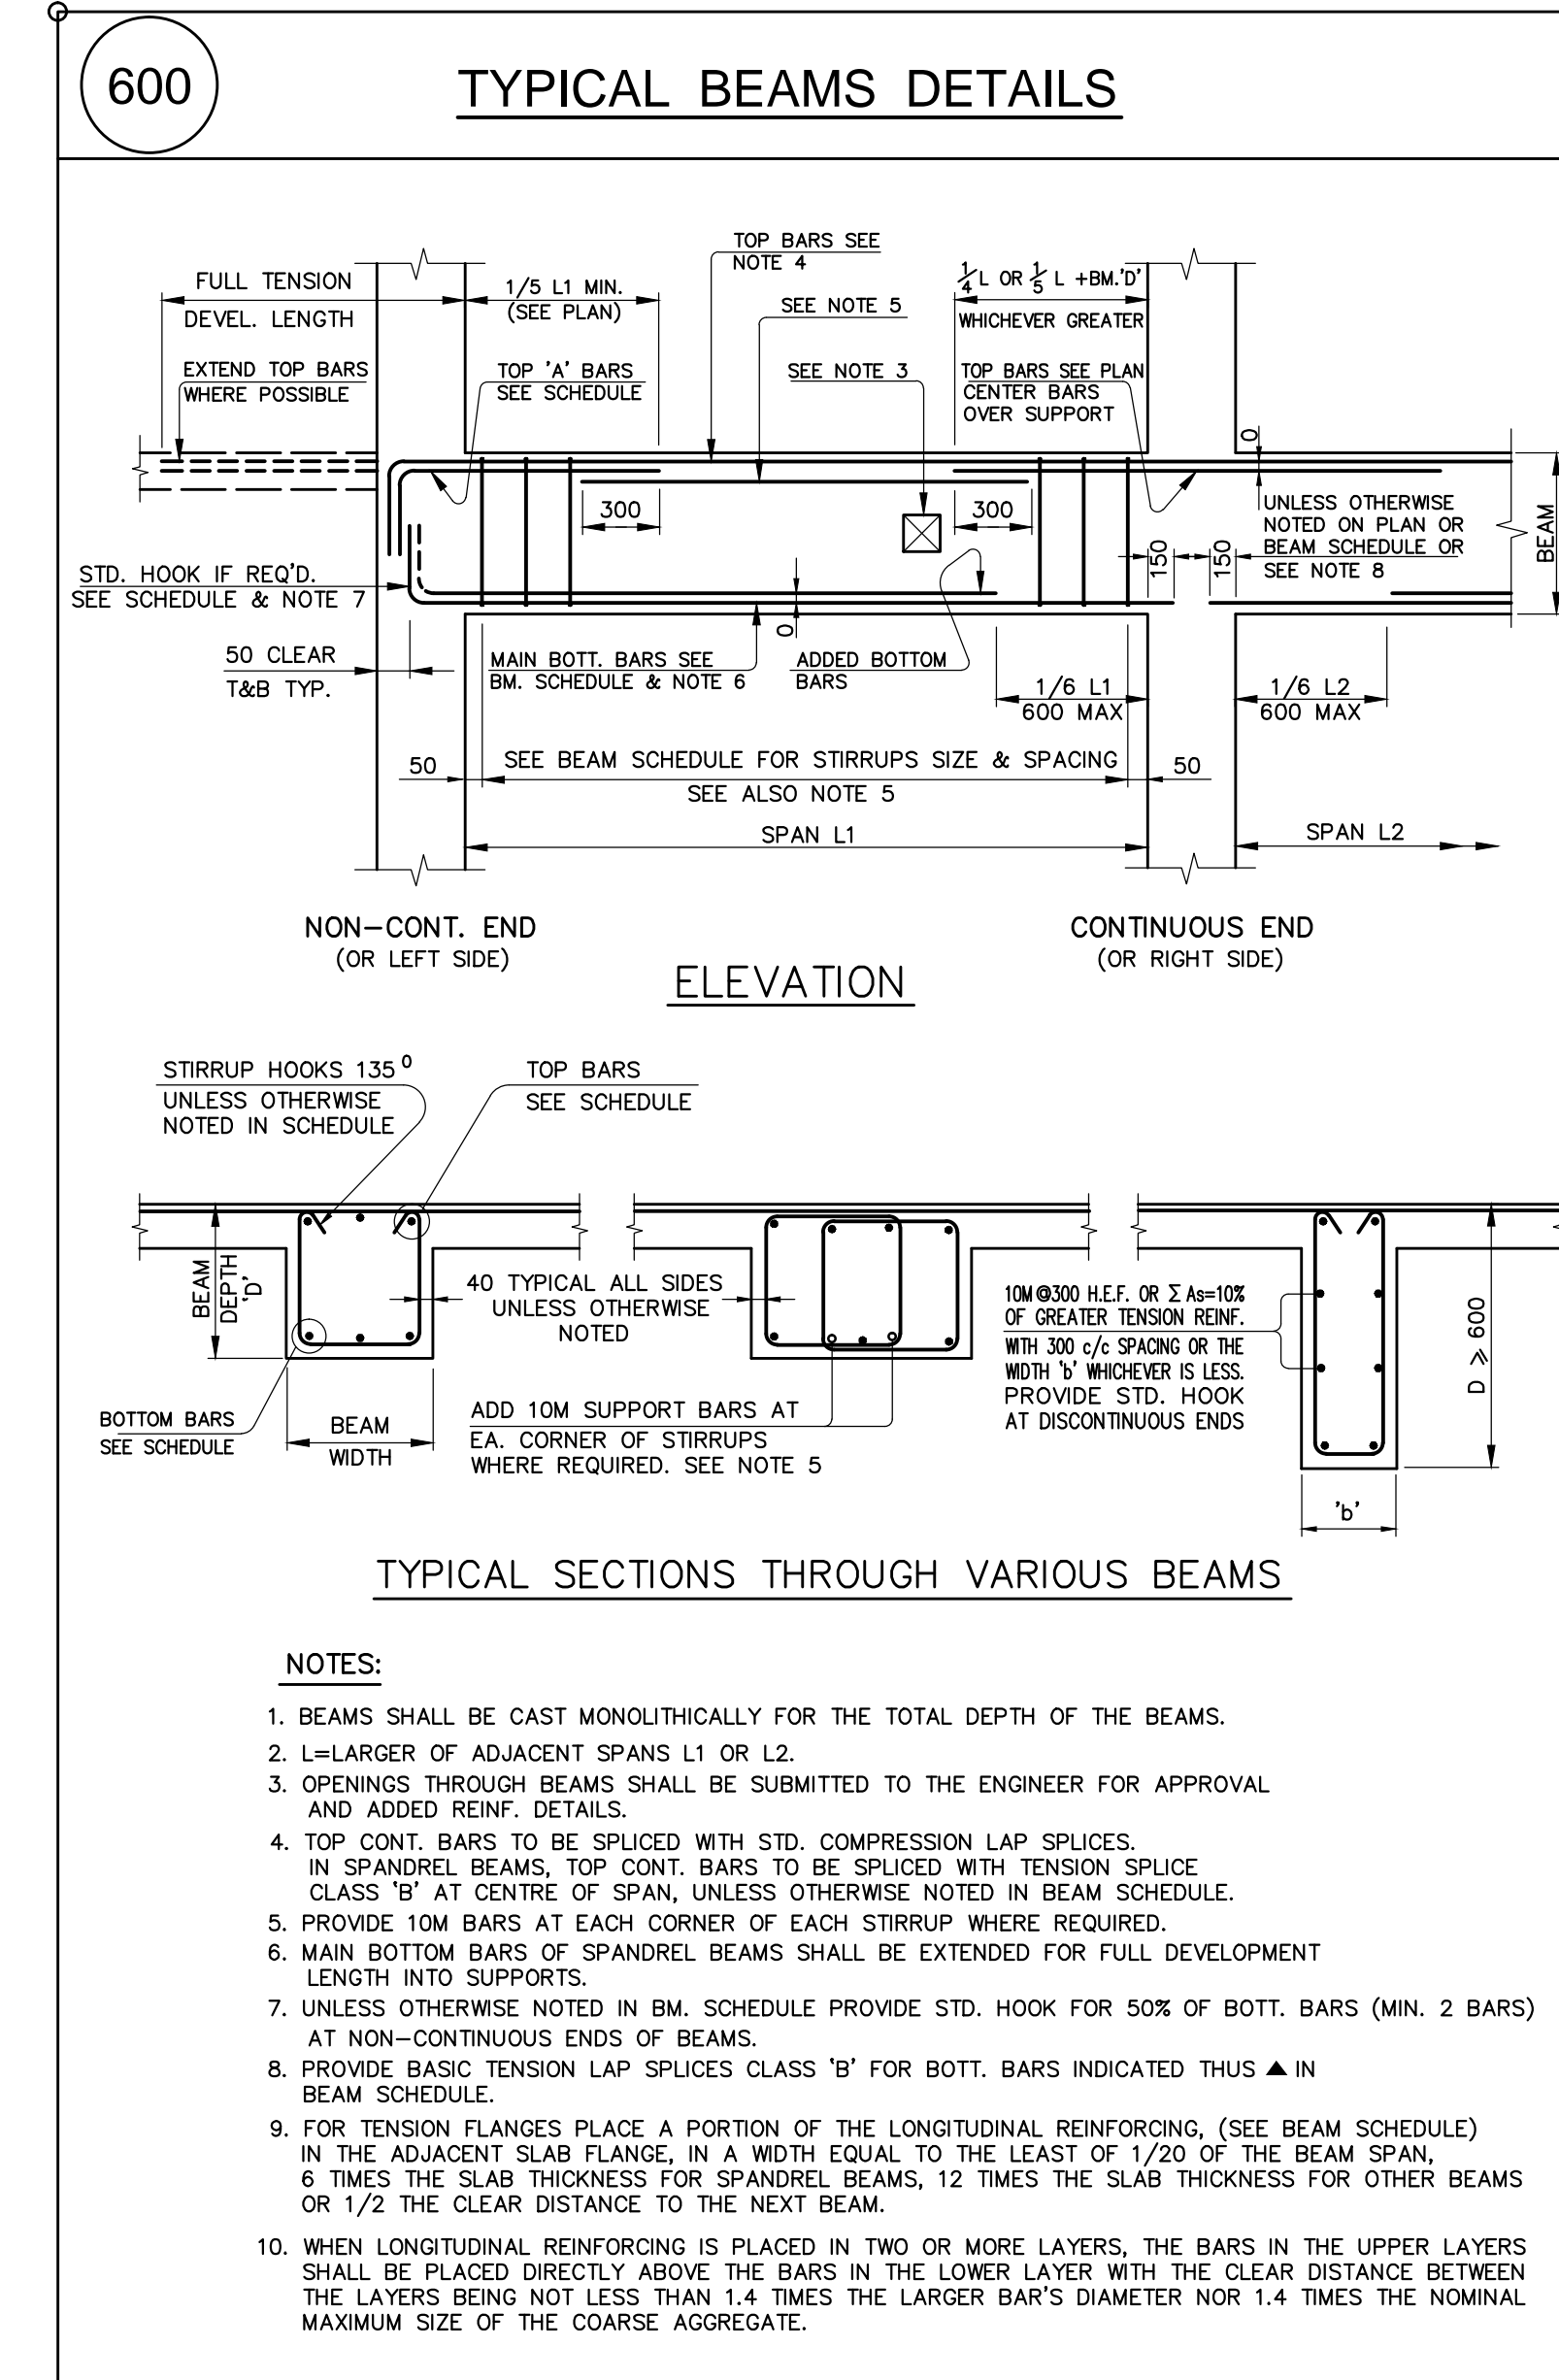
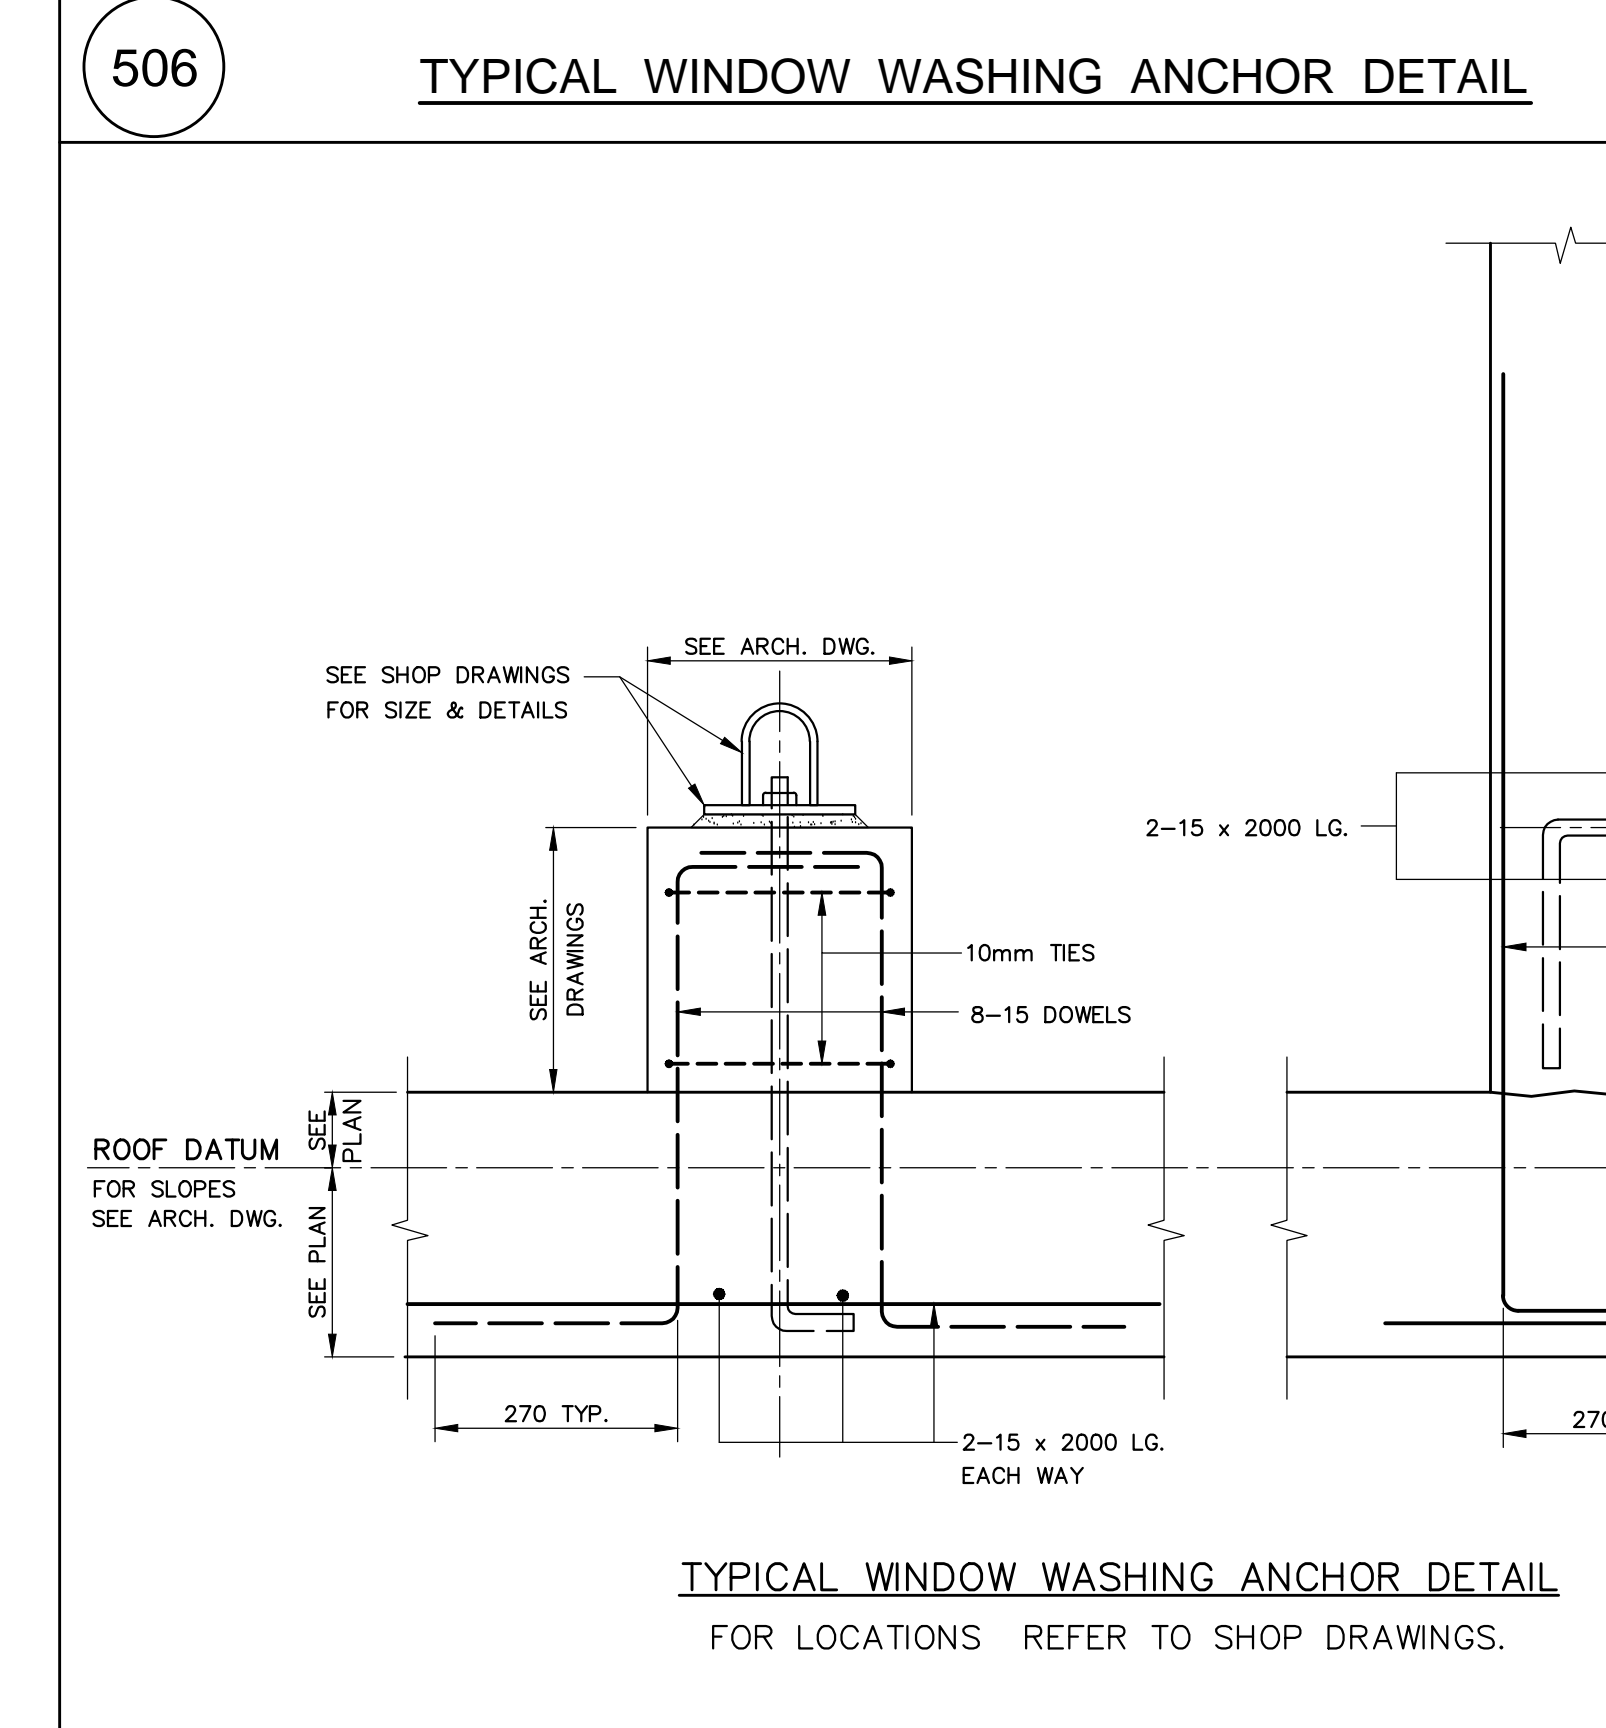
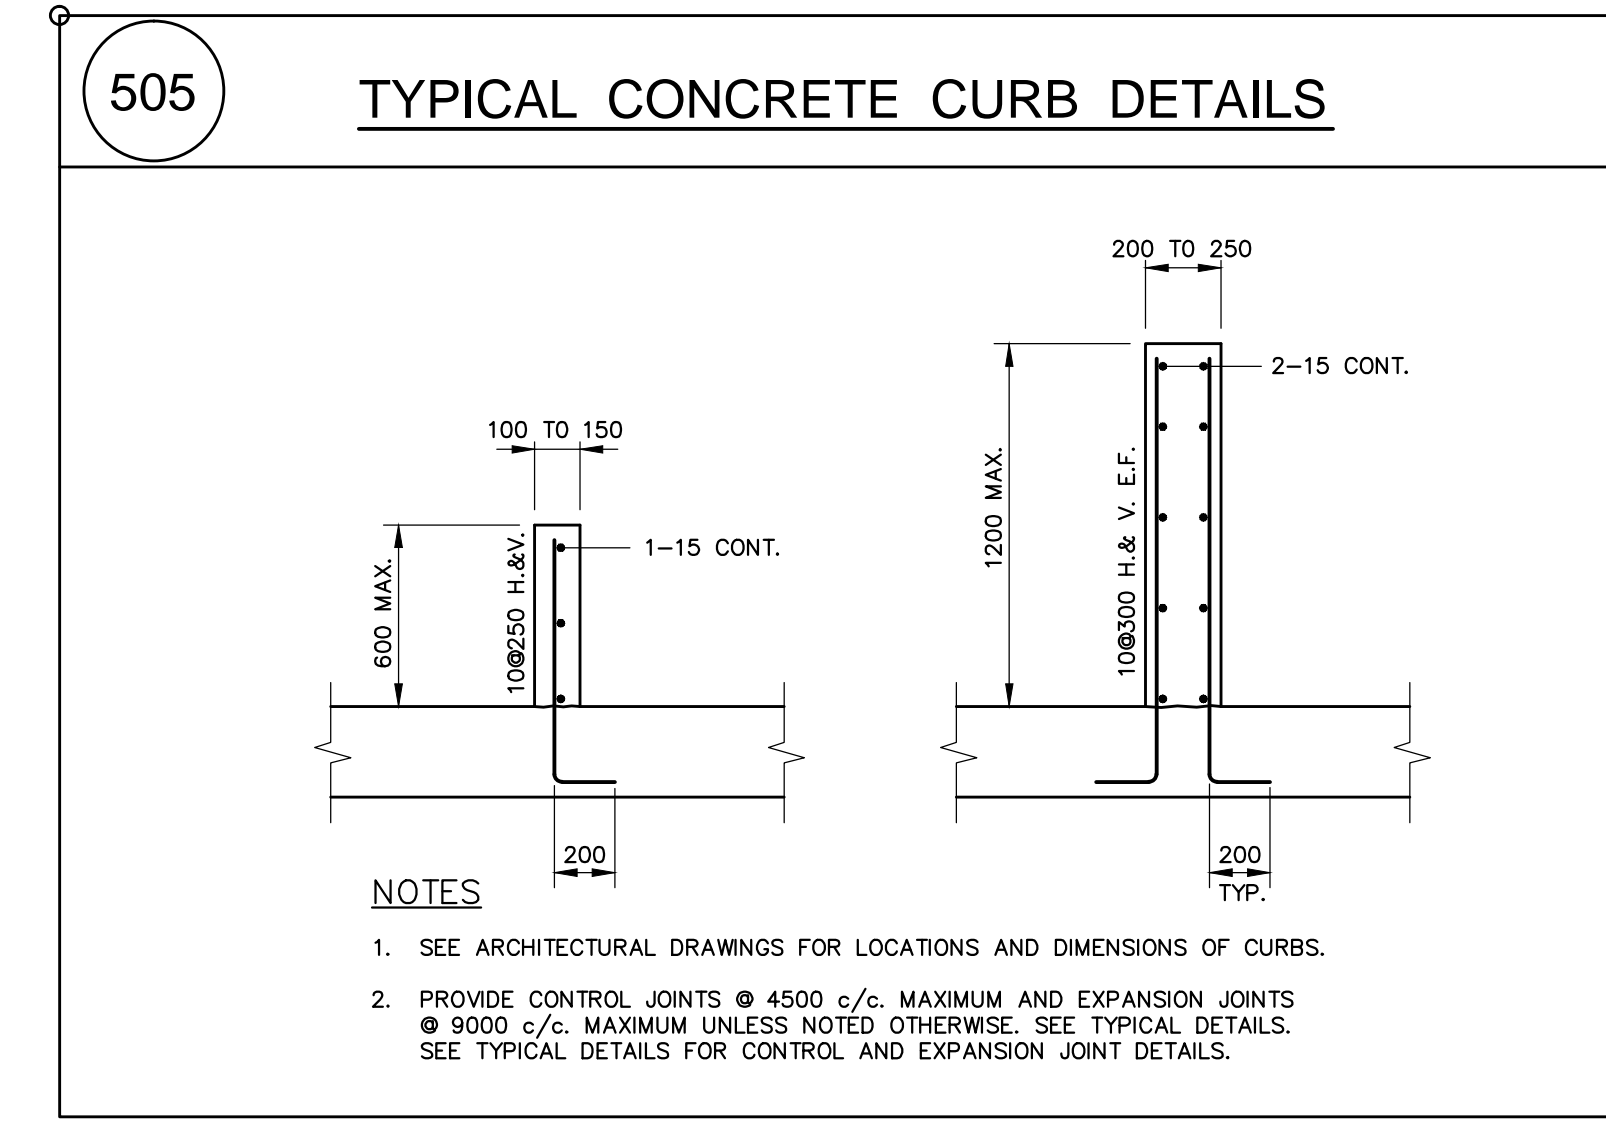


TABLE No. 1 FOR ADDED REINFORCEMENT AT COLUMNS		TABLE No. 1A FOR ADDED REINFORCEMENT AT COLUMNS	
SLAB THICKNESS in mm	ADDED REINFORCEMENT	SLAB THICKNESS in mm	ADDED REINFORCEMENT
150	2-15	150	2-20
180	2-20	180	2-20
200	2-20	200	2-20
220	2-20	220	2-20
240	2-20	240	2-25
260	3-20	260	2-25
280	3-20	280	2-25
300	3-20	300	4-20
320	2-25	320	4-20
340	4-20	340	4-20

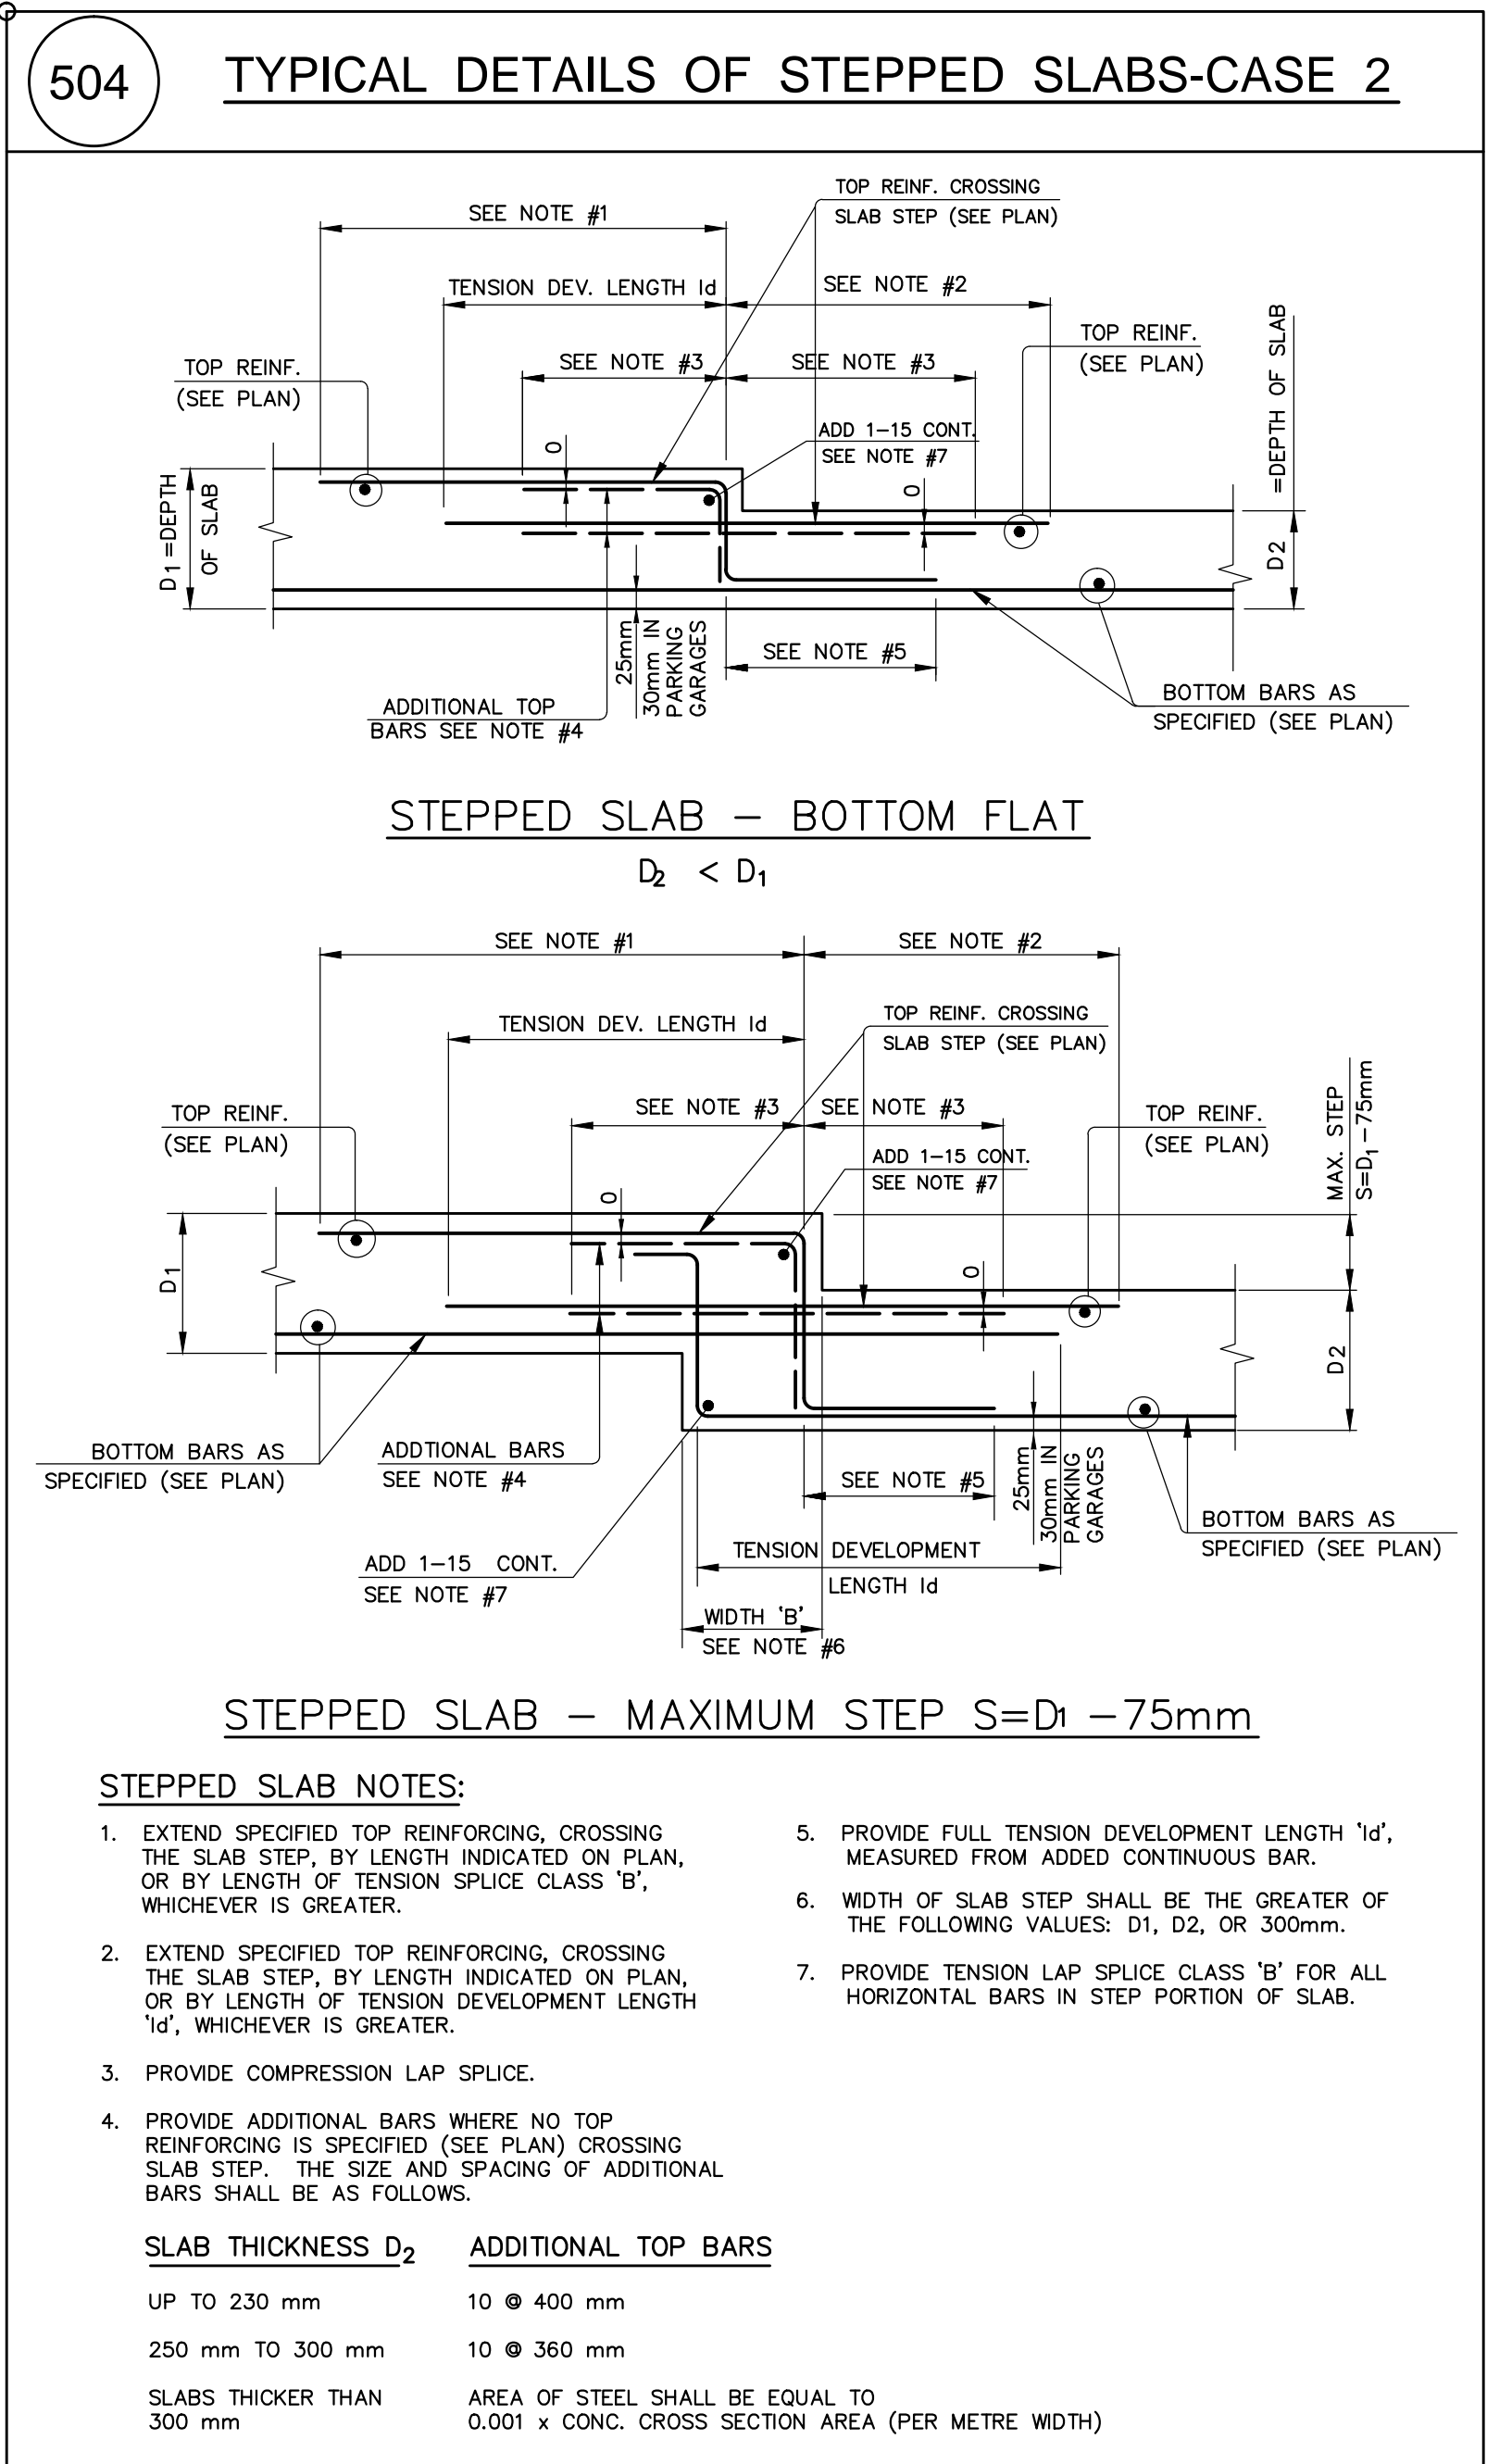

Jablonsky, Ast and Partners CONSULTING ENGINEERS
 1128 LESLIE STREET
 DON MILLS, ON, M3C 2G5
 TEL: 416-447-7400
 FAX: 416-447-2771
 E-mail: jab@astinc.com

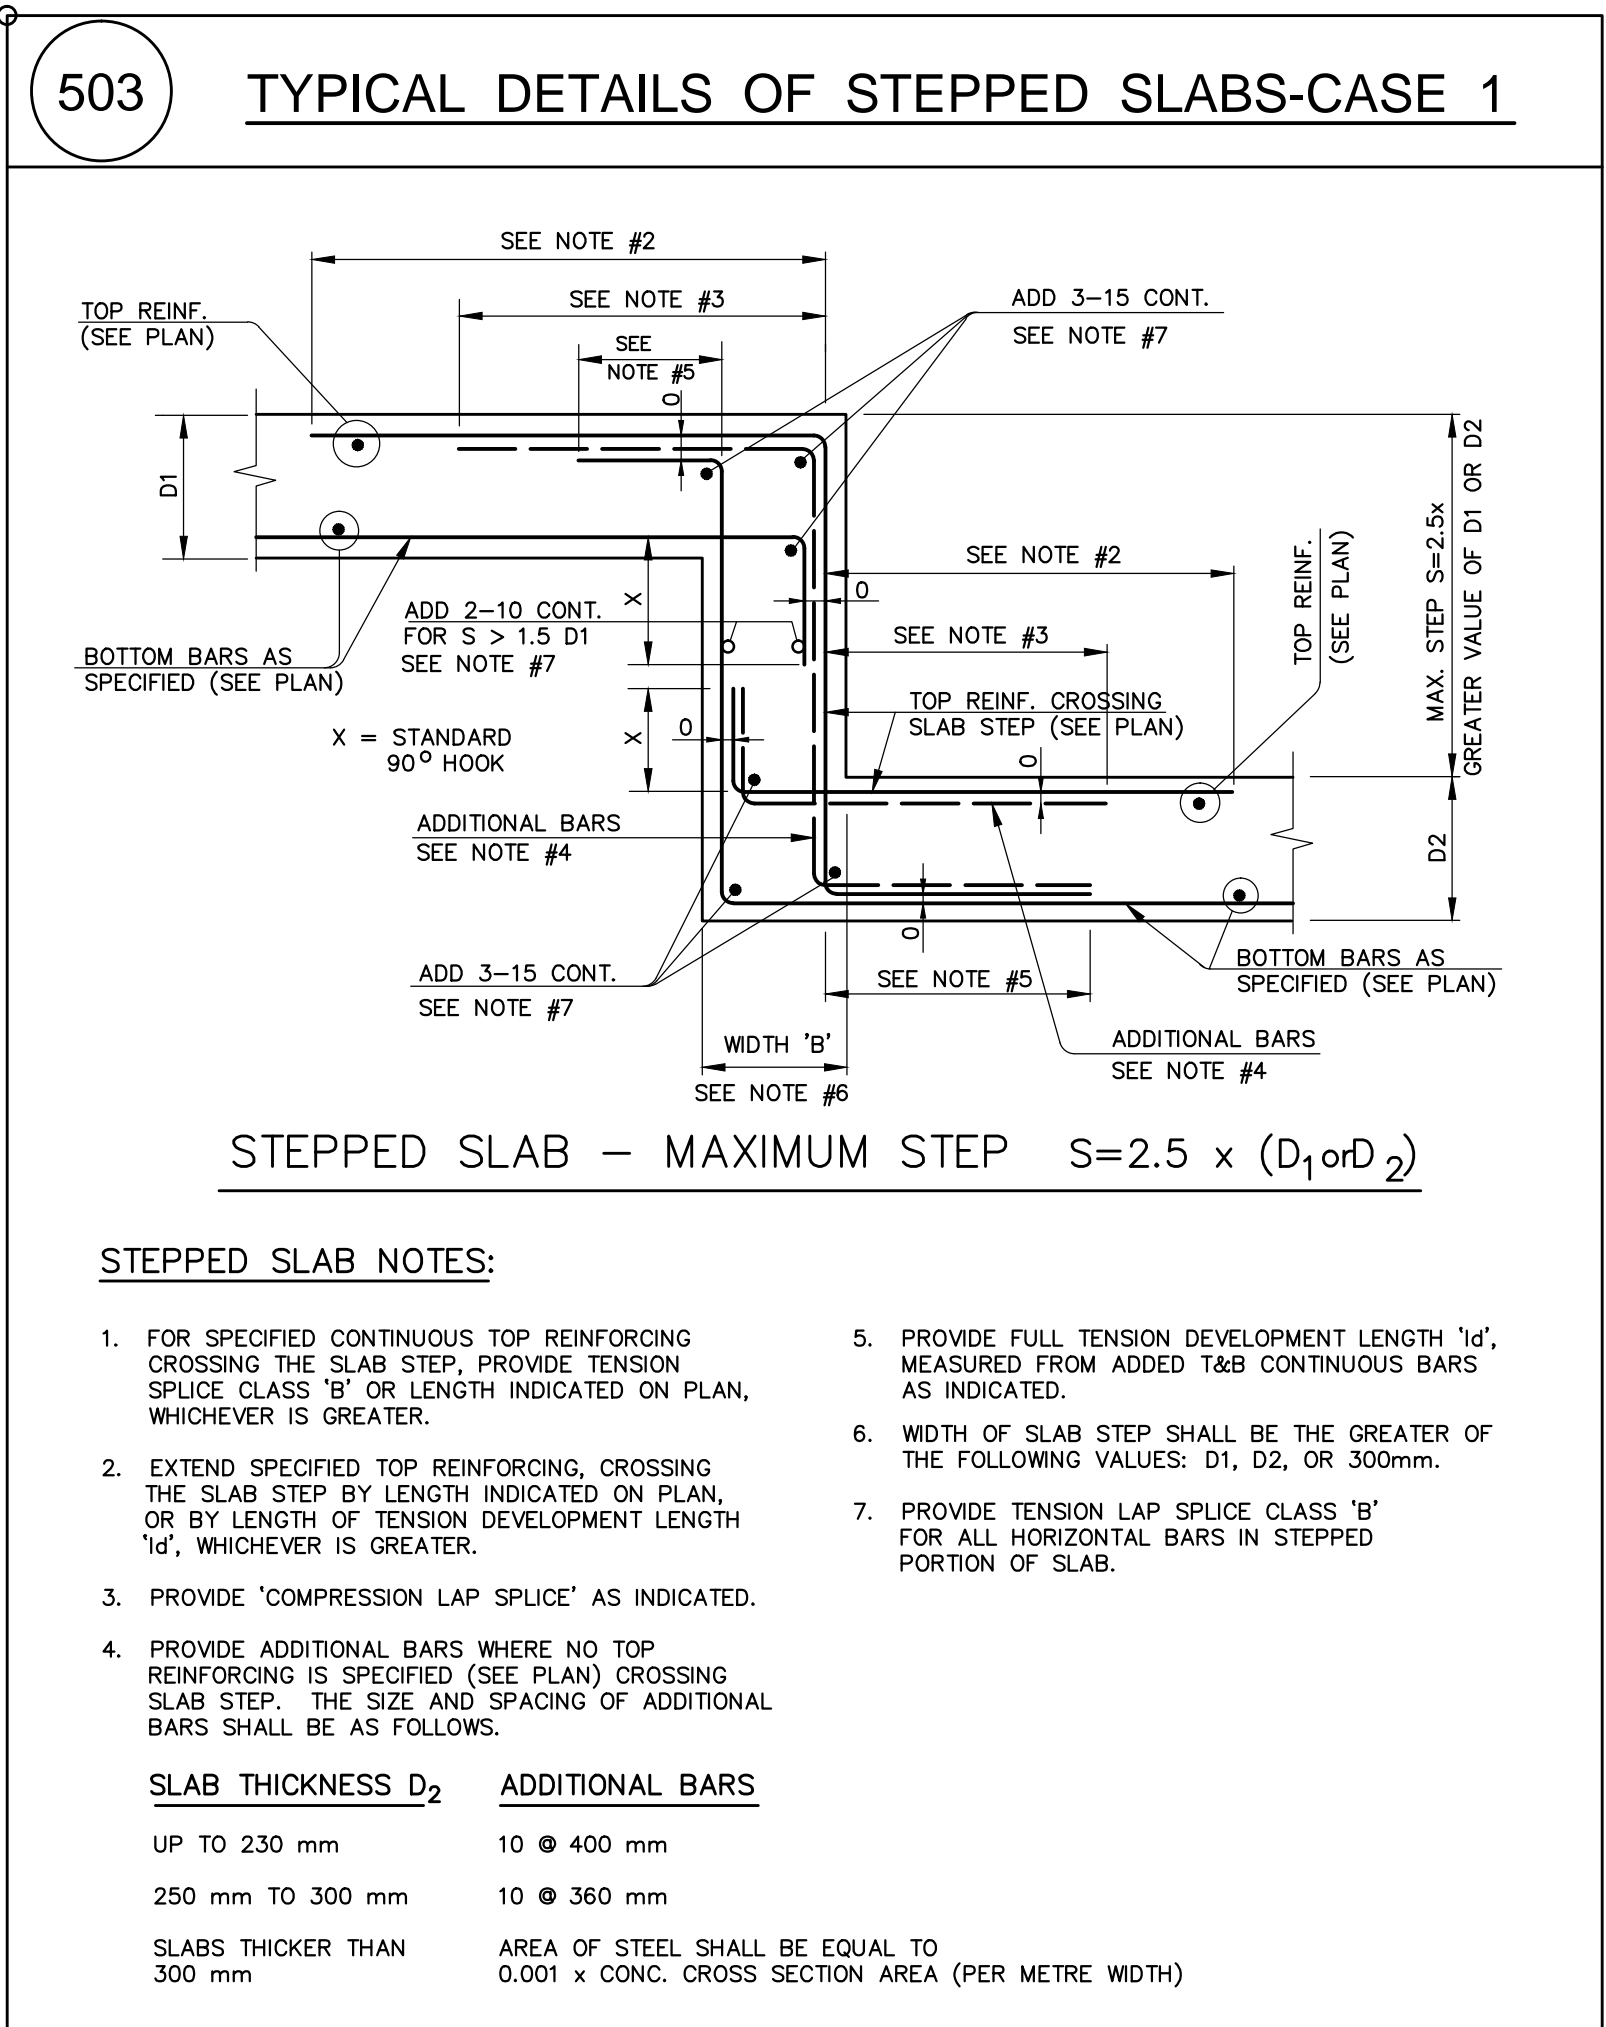

IMPERIAL SCALE DRAWING
 FIRST FLOOR ELEV. 93.60m

No.	Issued / Revised	Date
1	ISSUED FOR PERMIT	2014-03-26
2	REVISED FOR PERMIT	2014-03-19

ALEXANDRA PARK - BLOCK 11
 TORONTO, ONTARIO

project no: 13015
 scale: AS NOTED
 drawn by: H. W. HOLMAN
 reviewed by: MARCH 2014
 date started:

TYPICAL DETAILS

S-003