




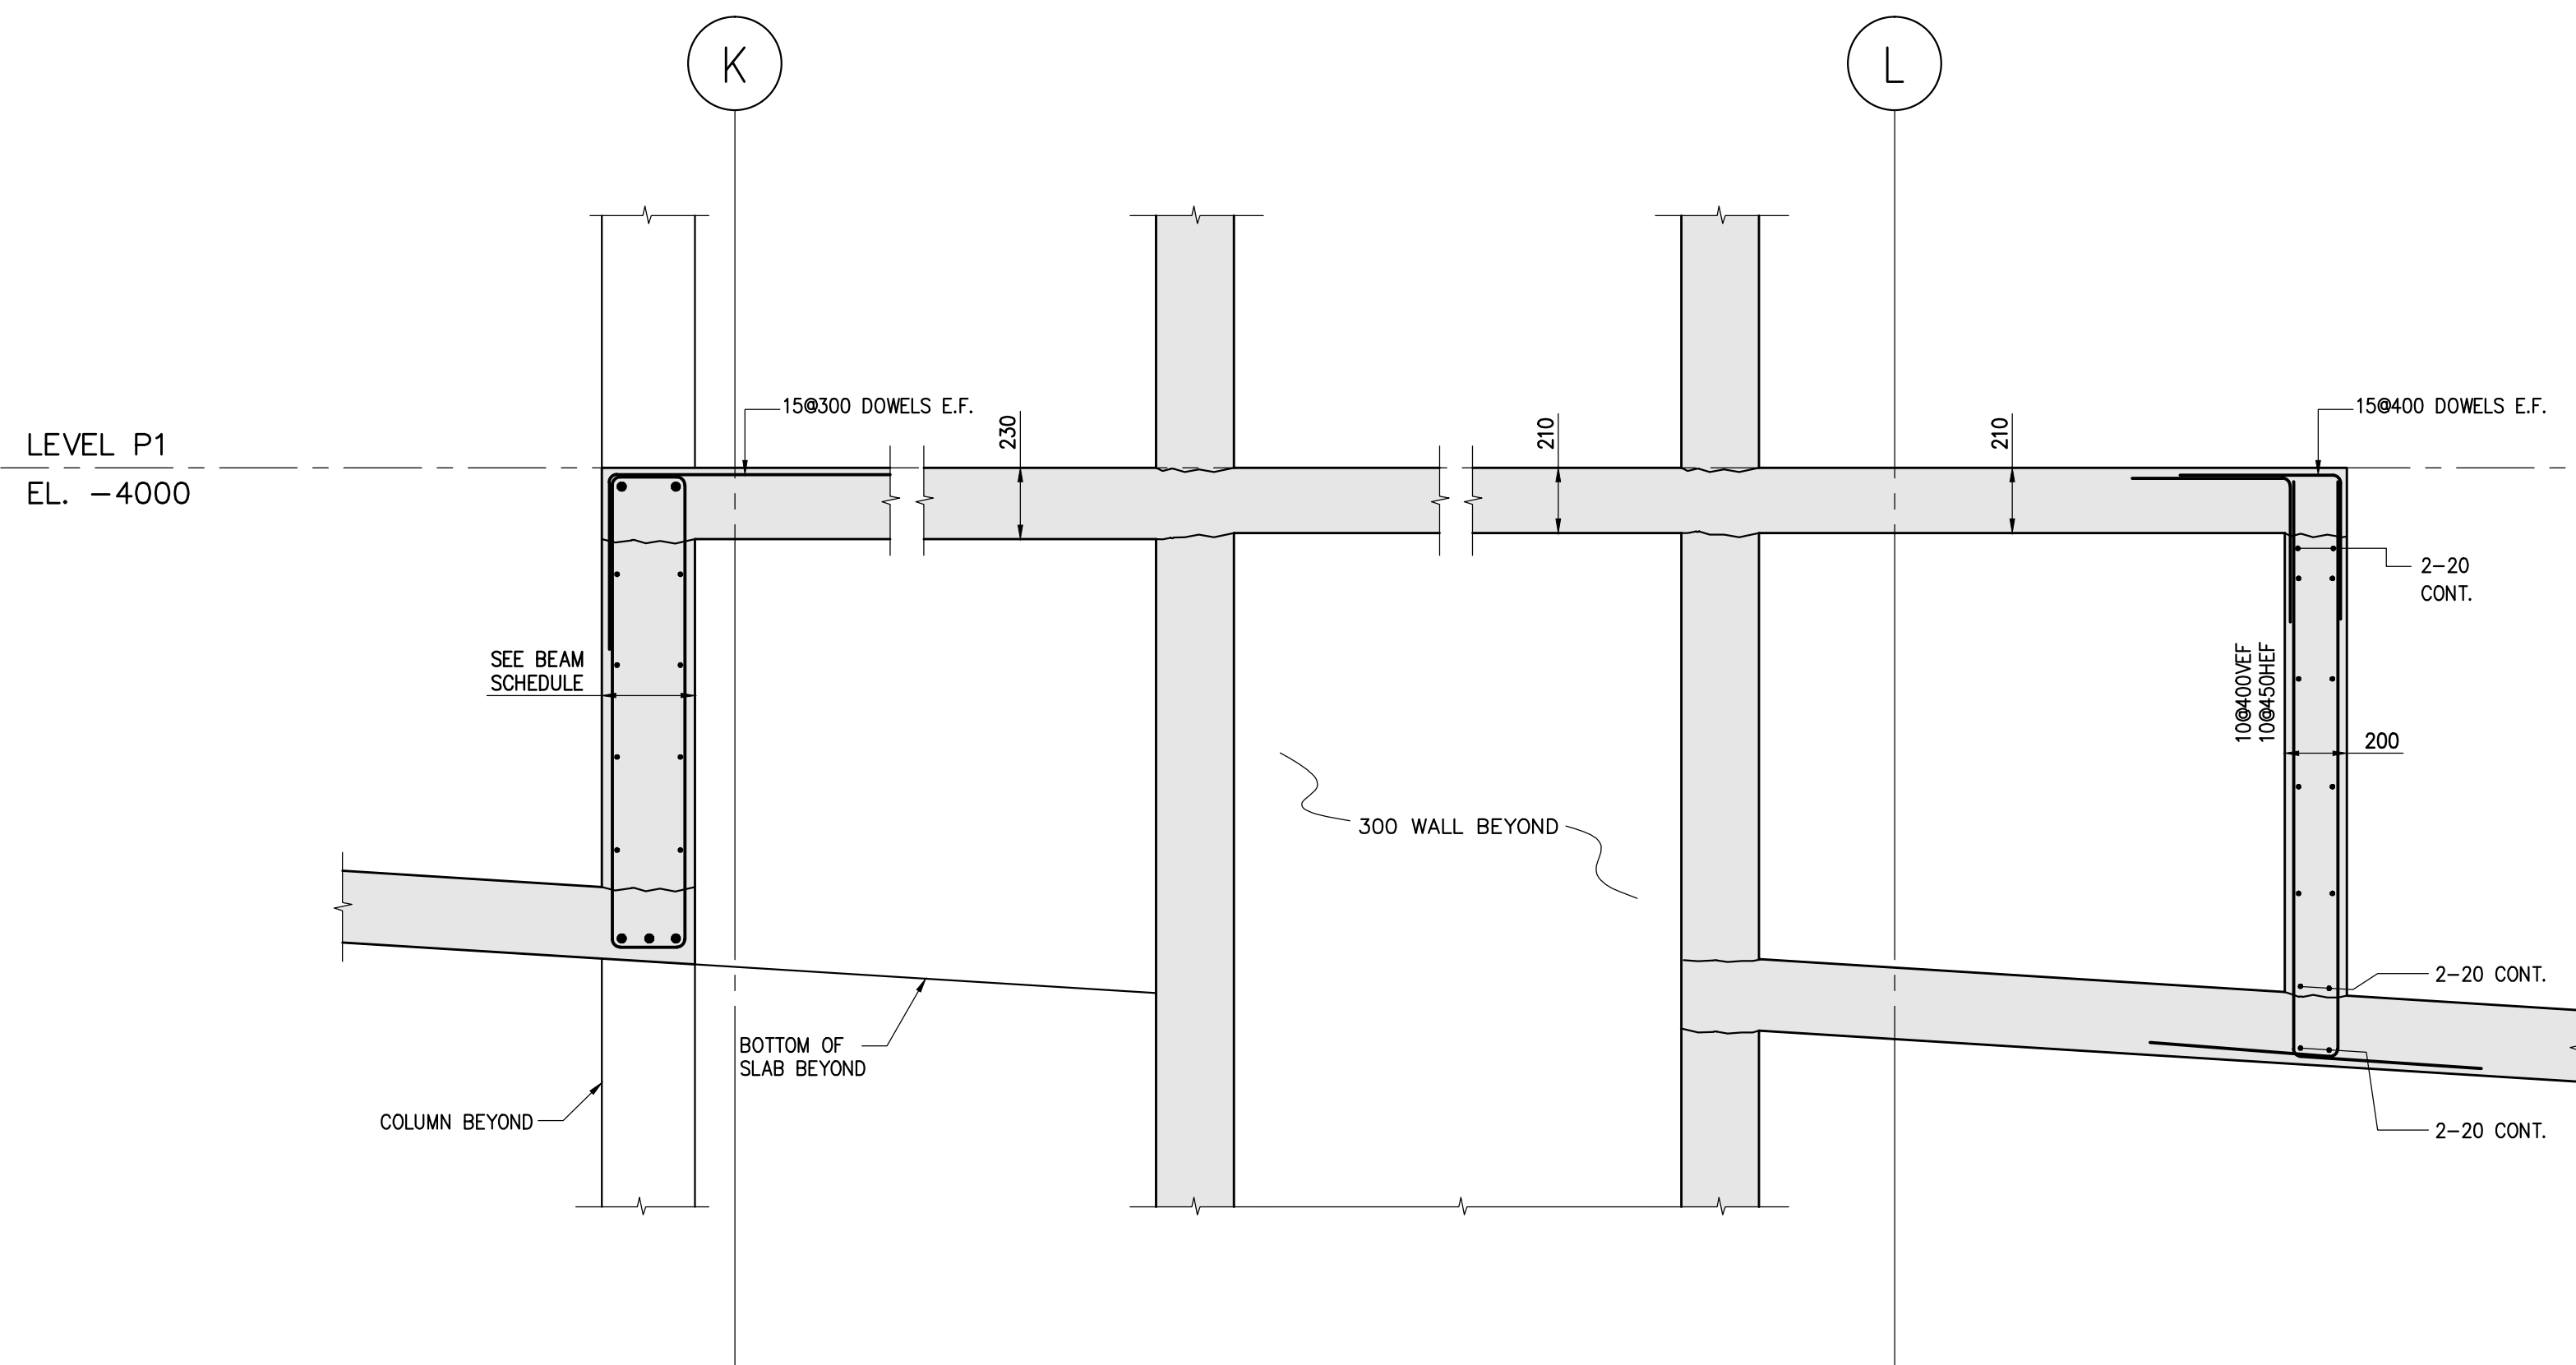


SECTION 1
SCALE 1:20

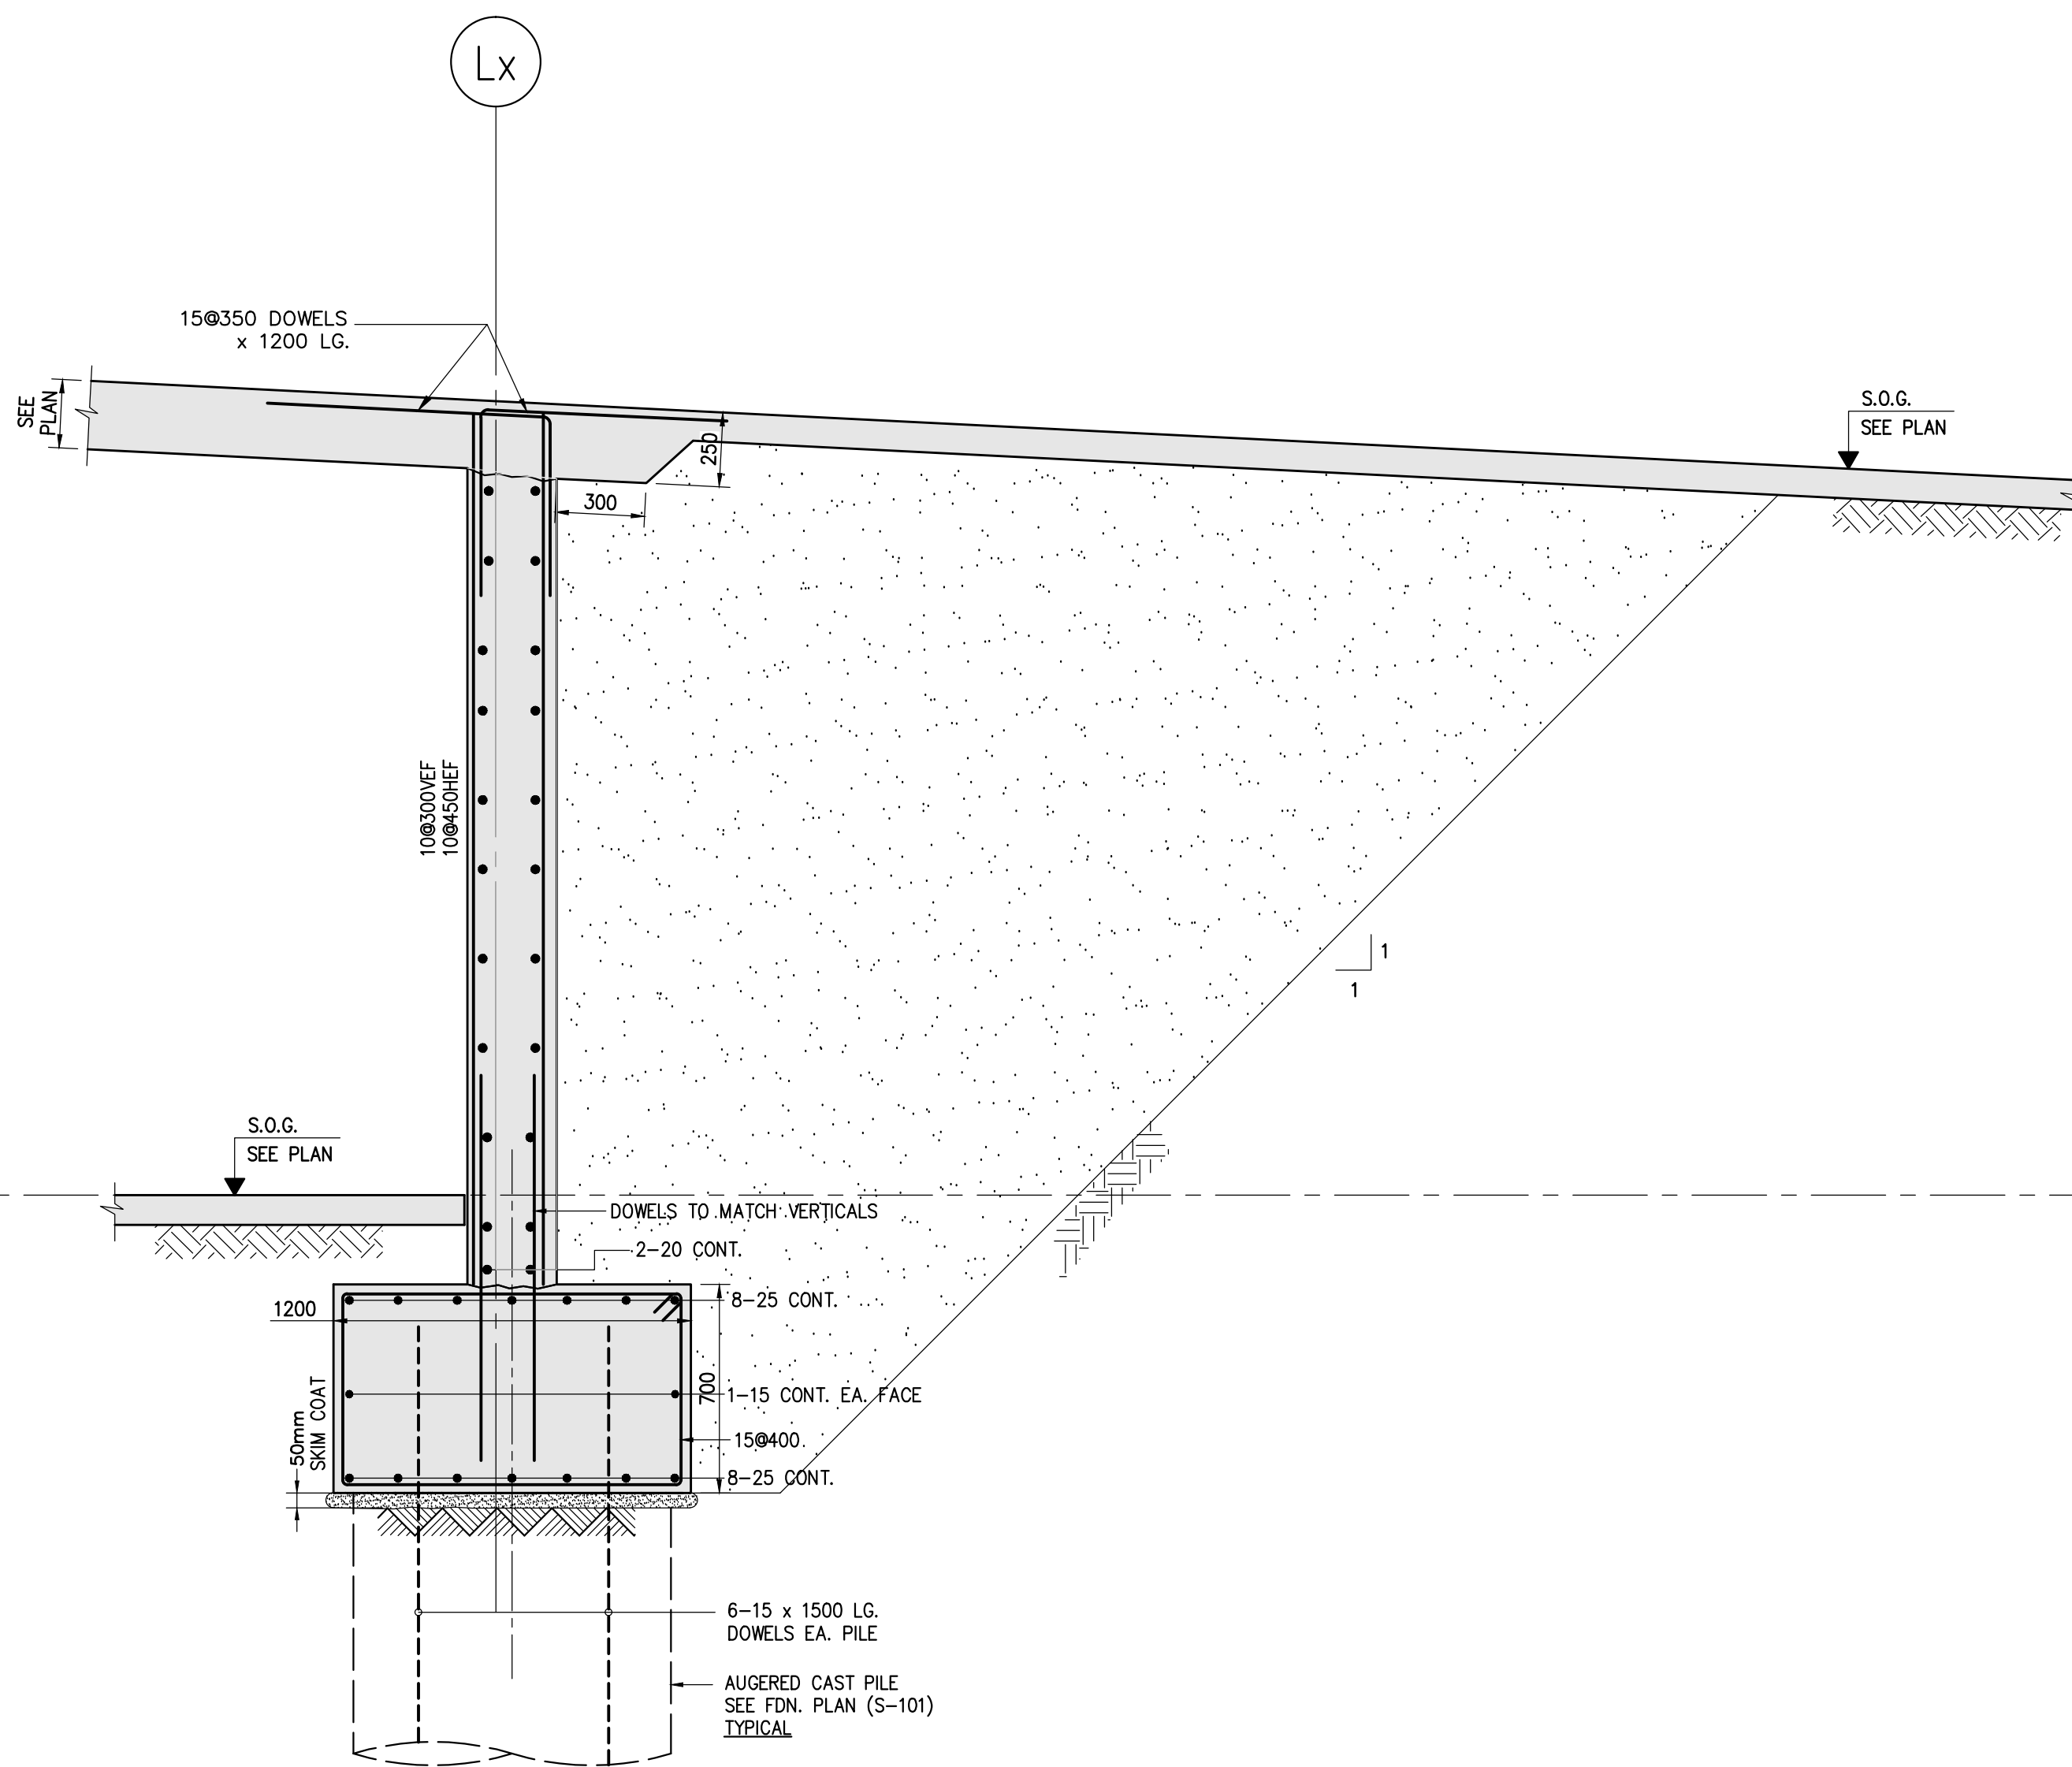


SECTION 2
SCALE 1:20

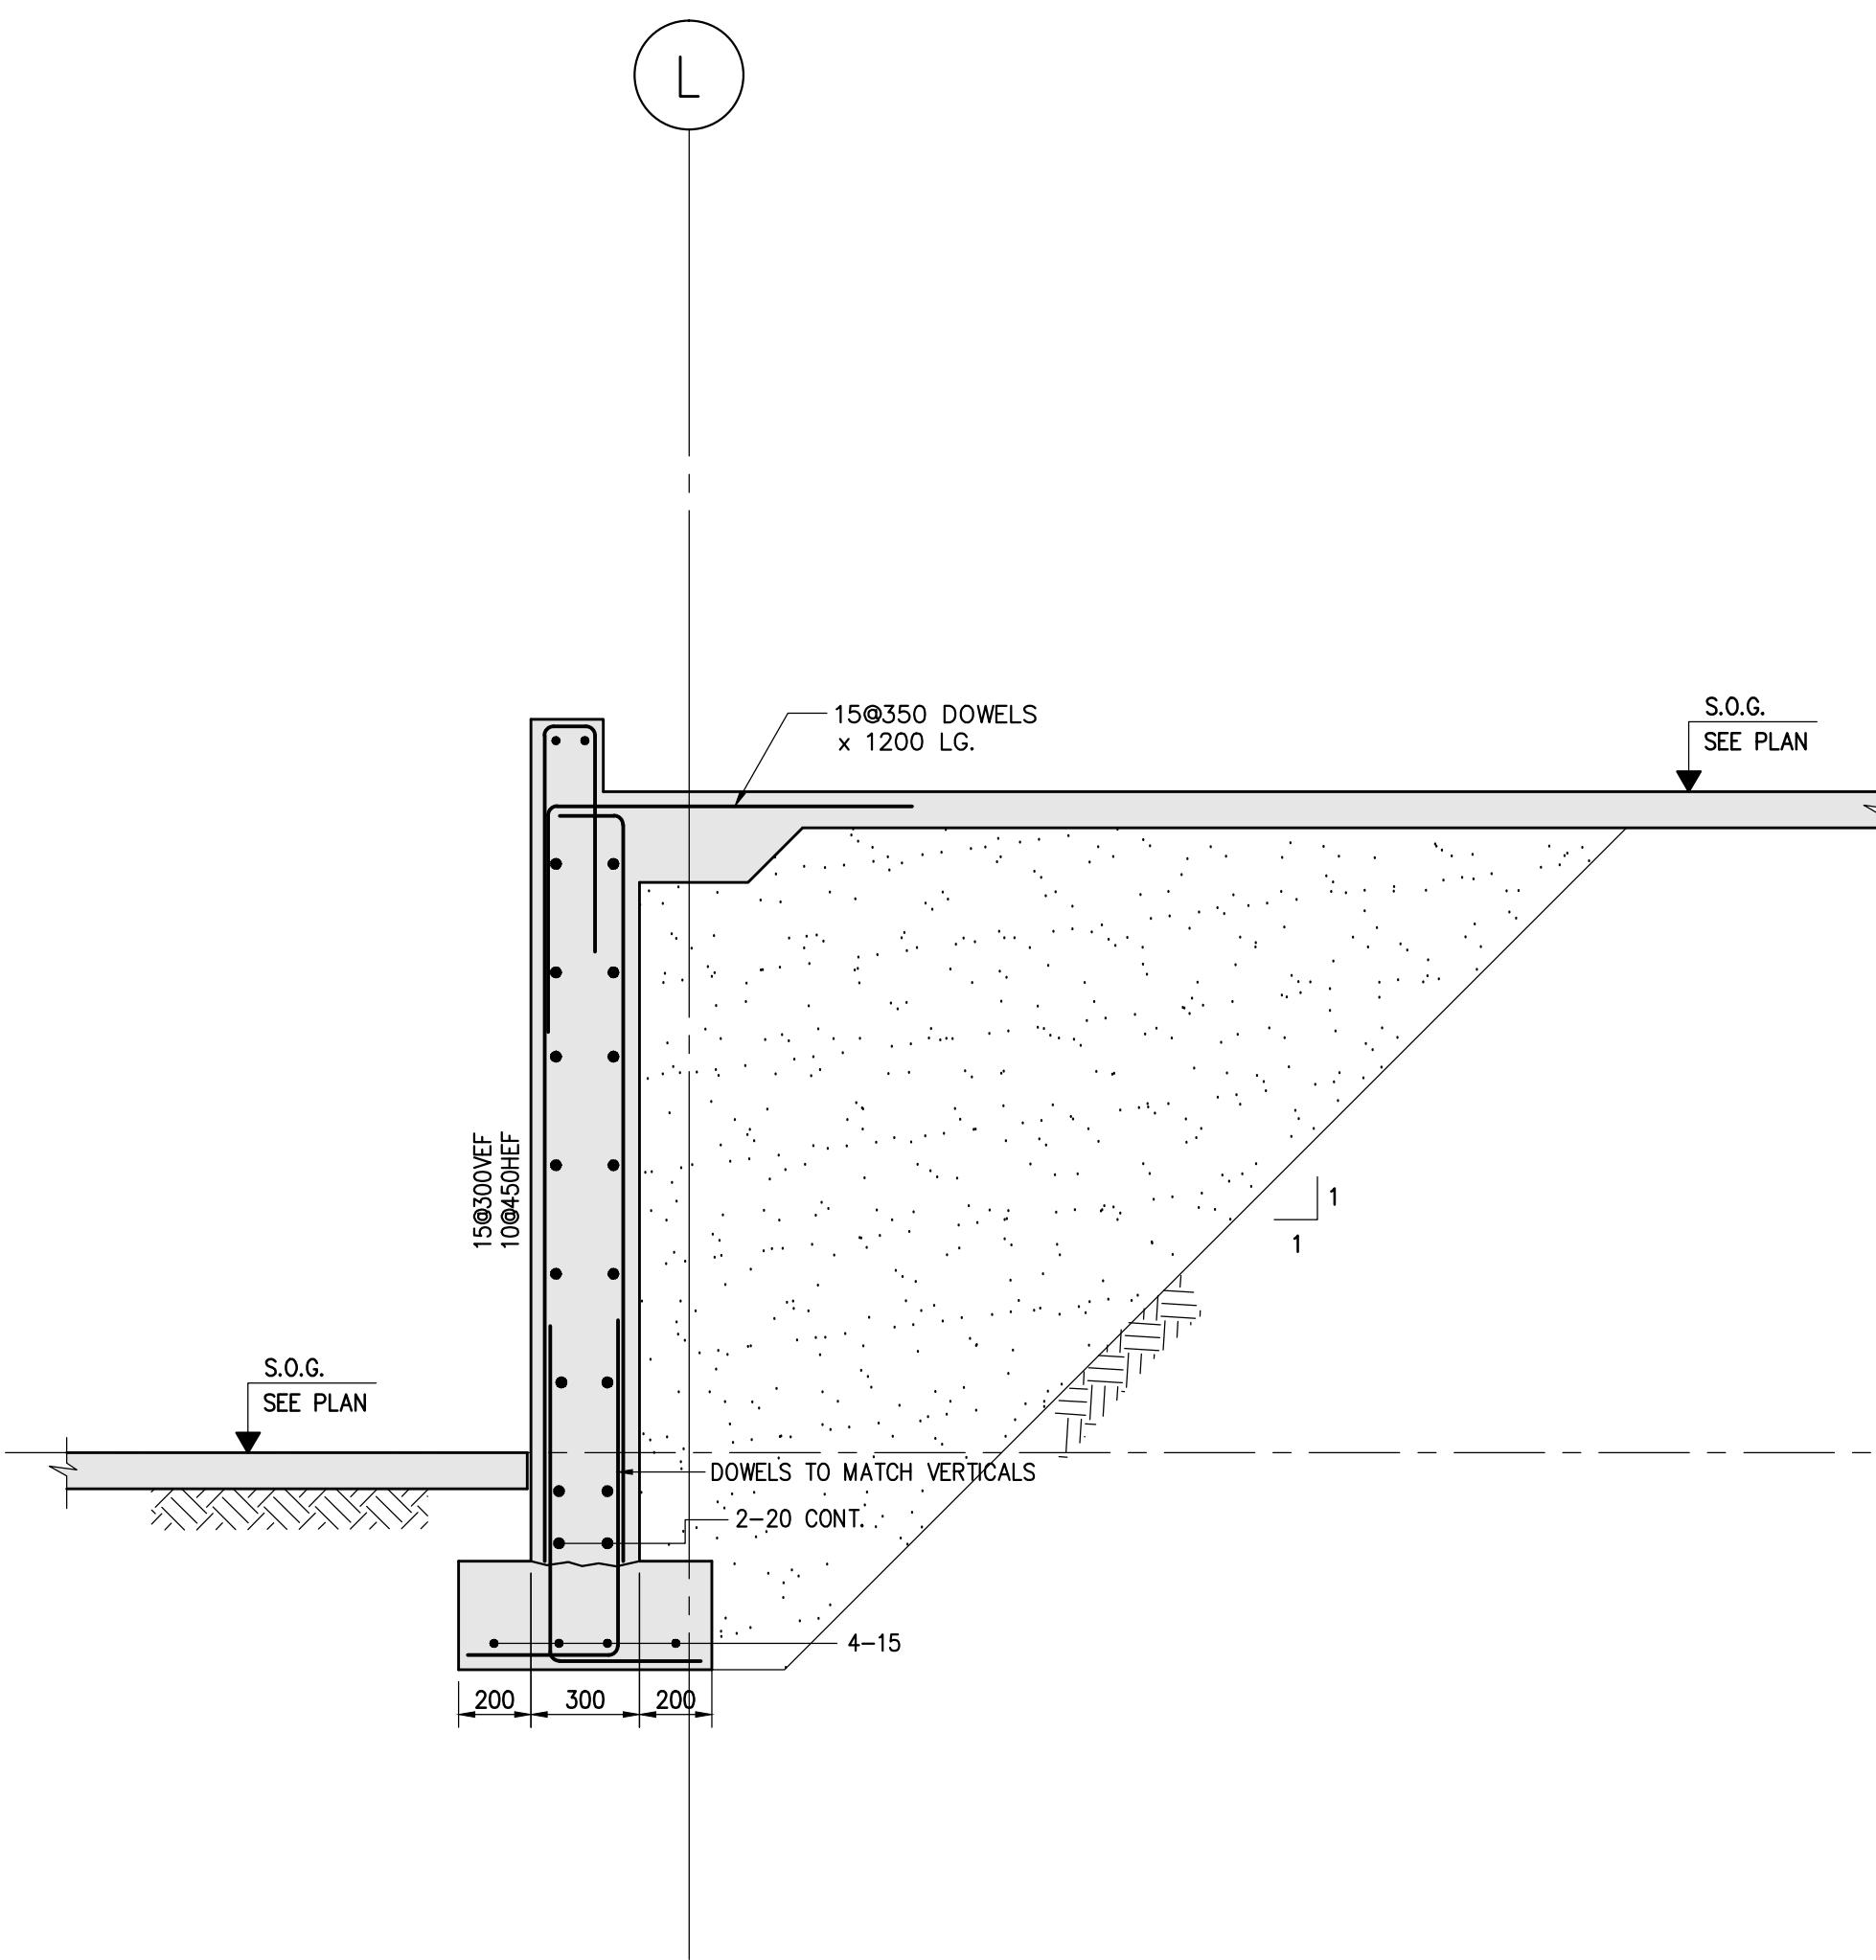


SECTION 3
SCALE 1:20

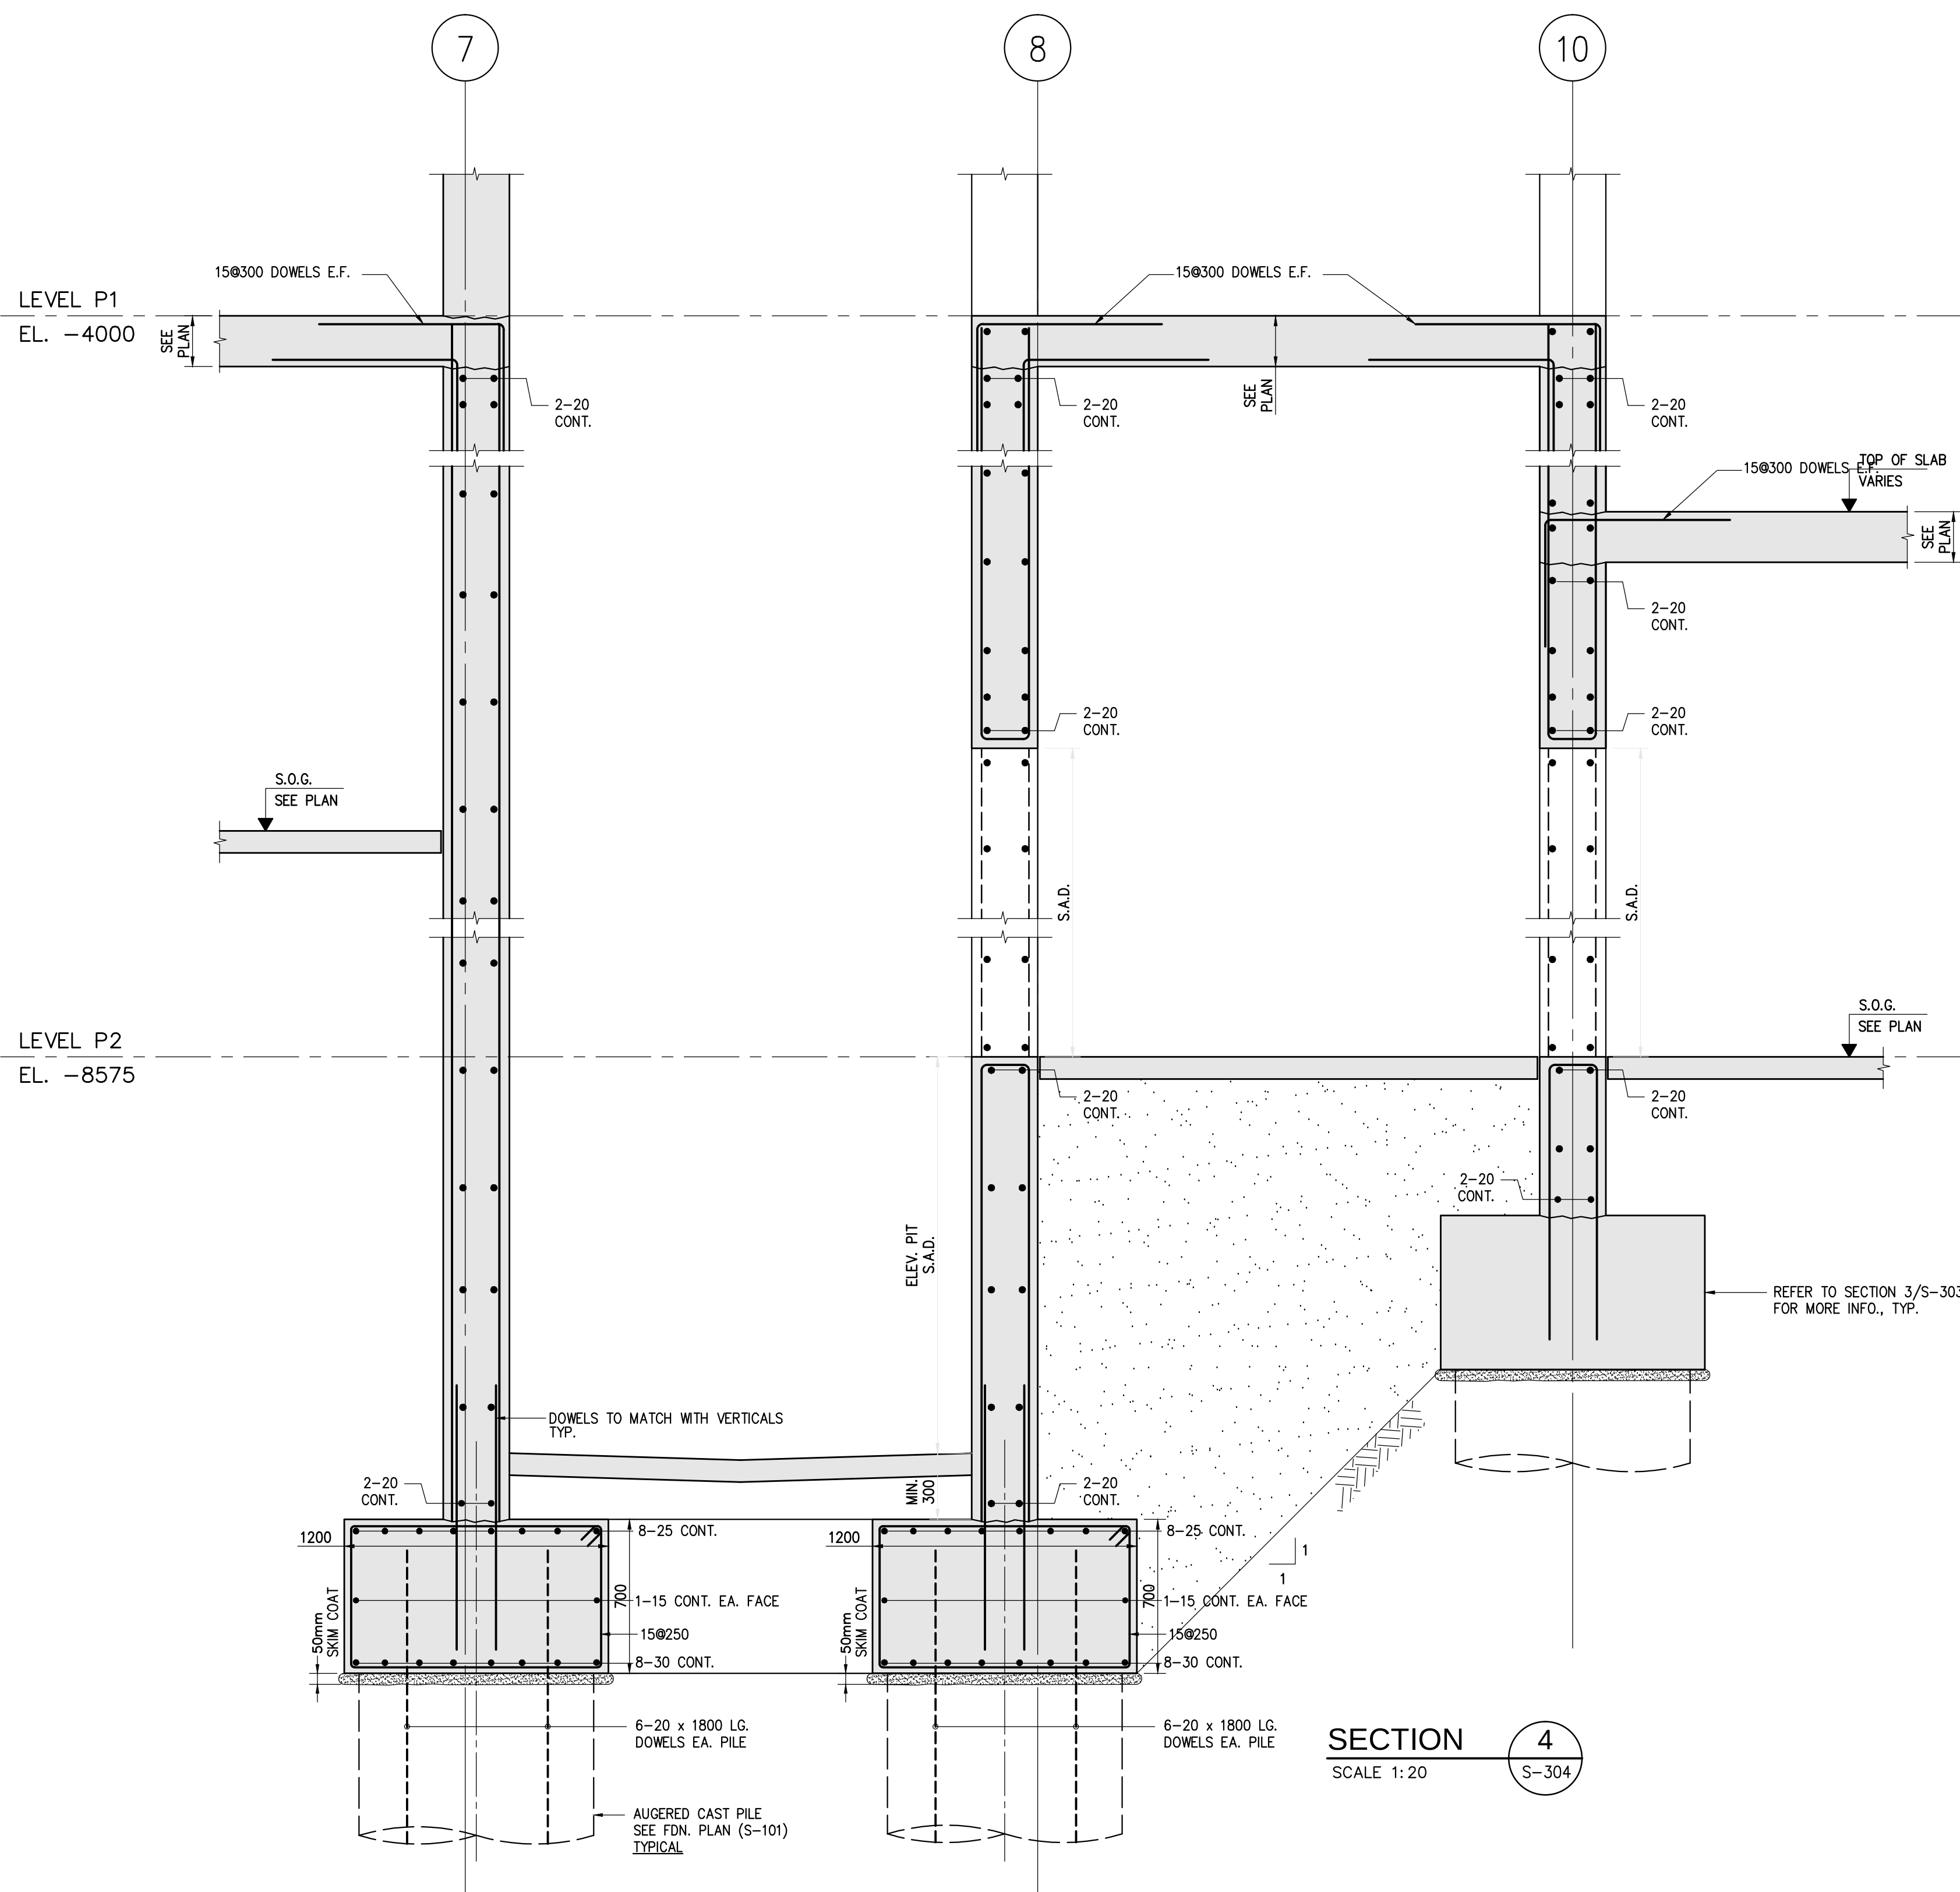

SECTION 4
SCALE 1:20

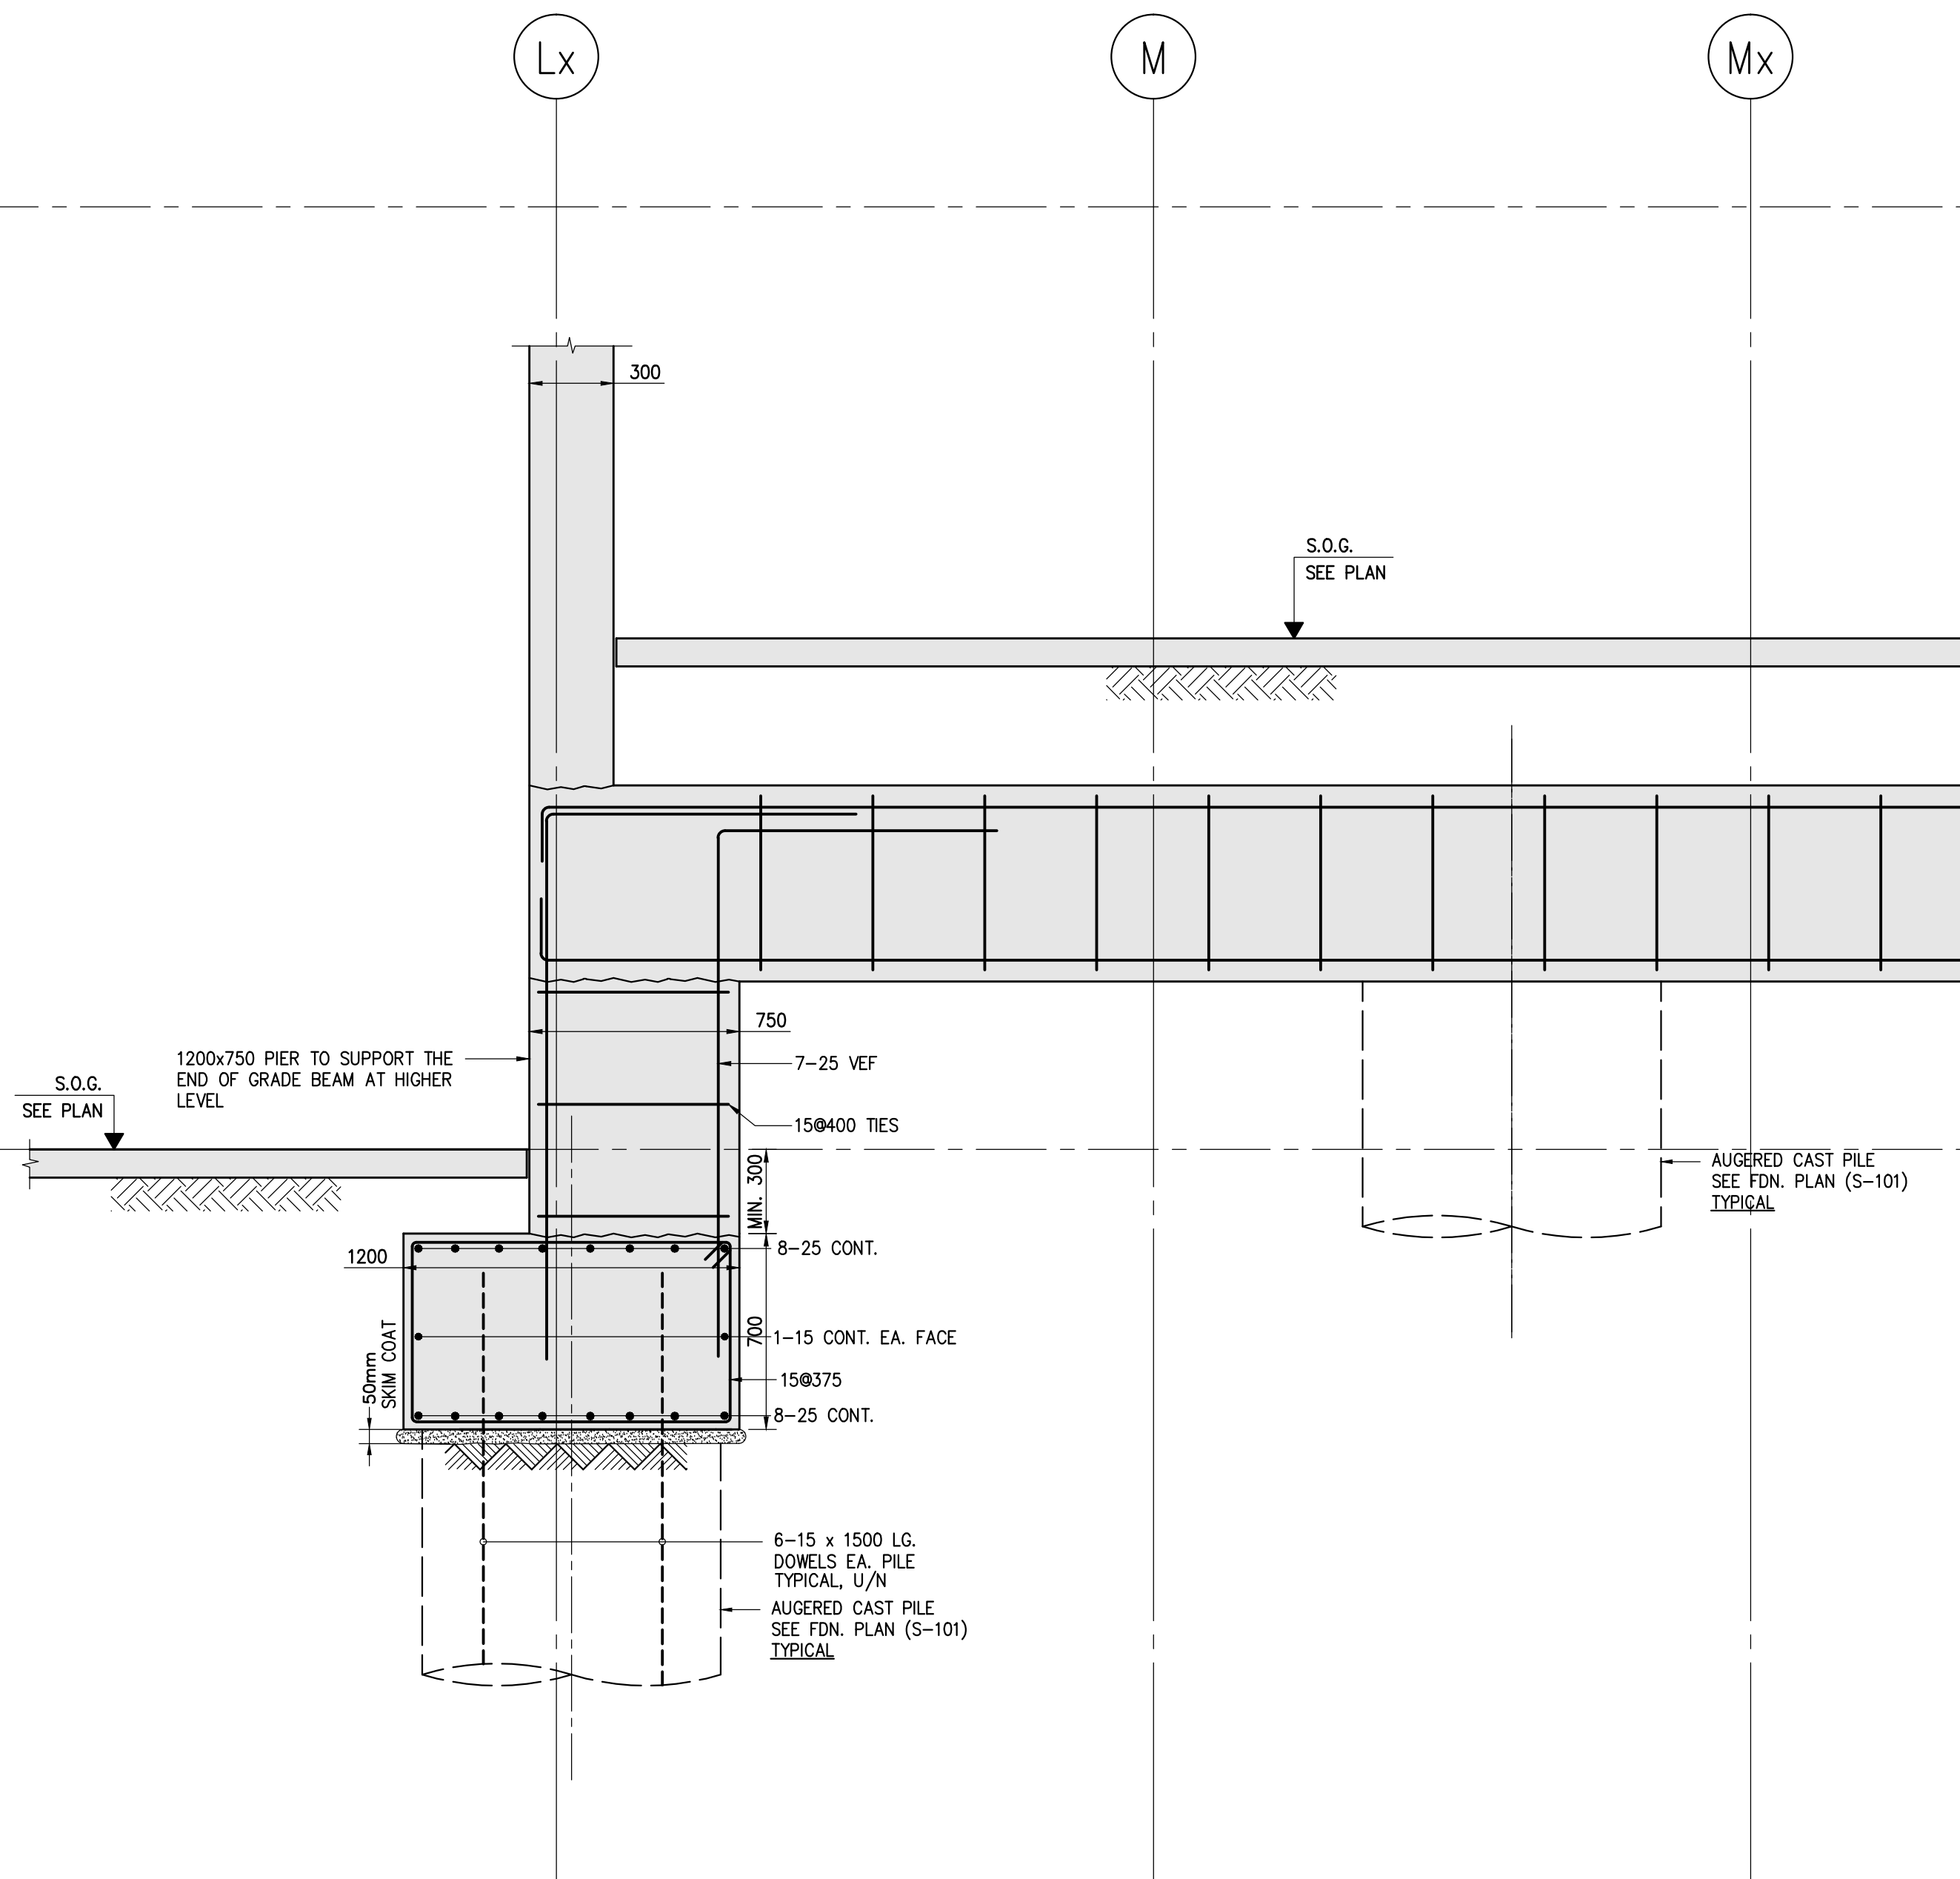

SECTION 5
SCALE 1:20

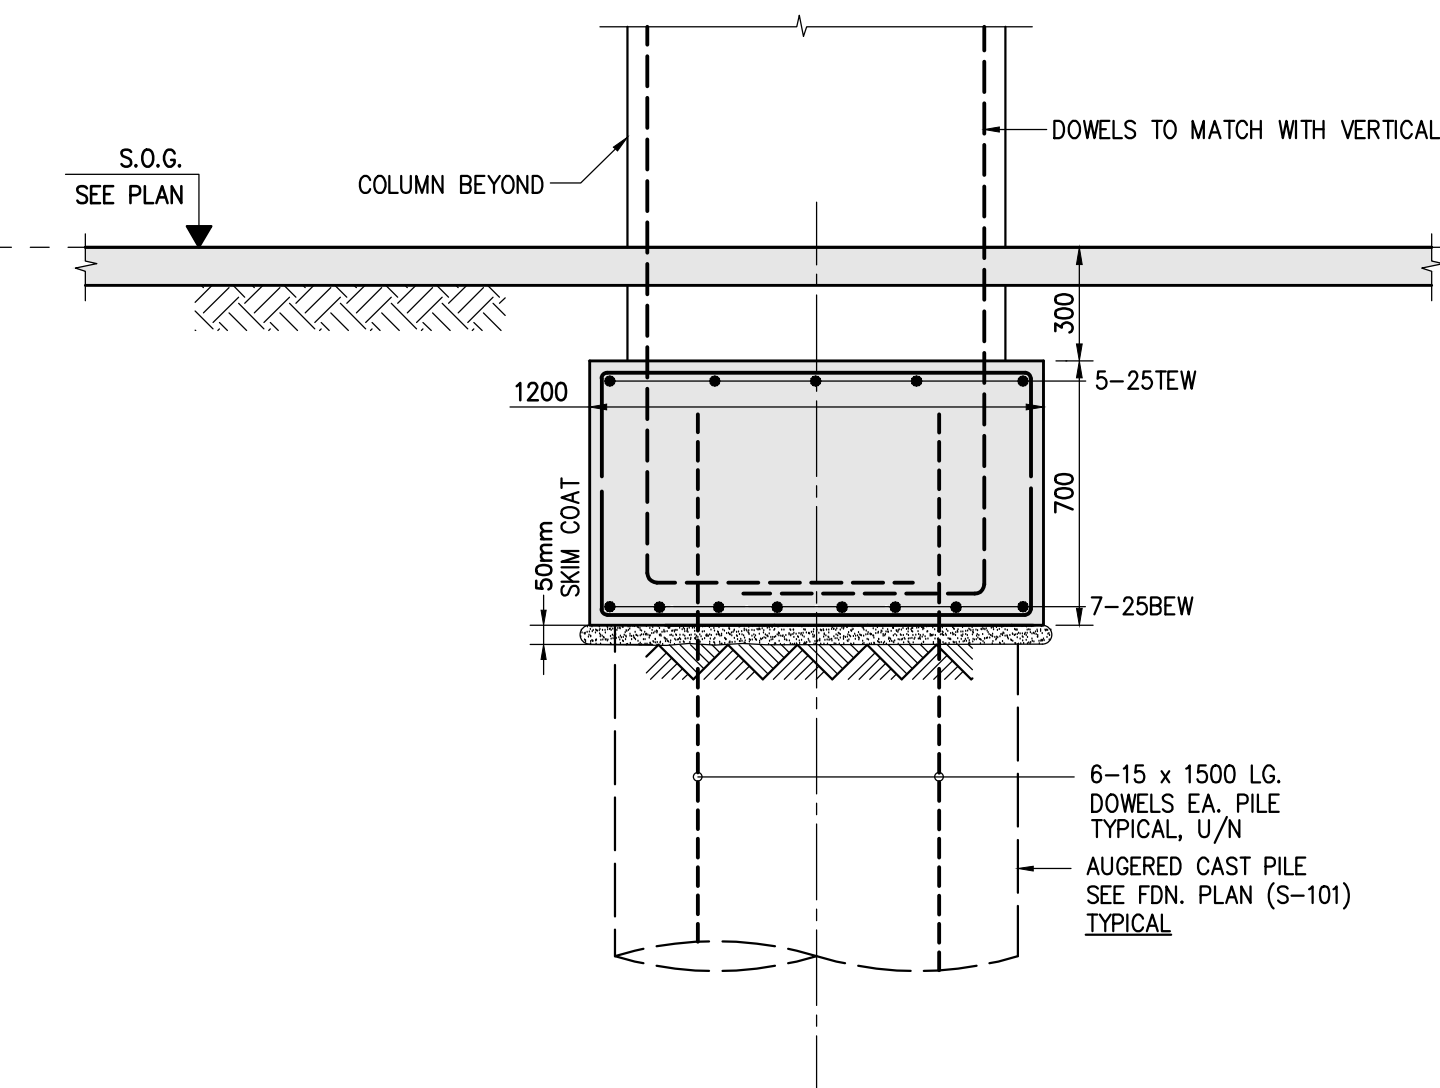

TYPICAL SECTION OF PILE CAP FOR COLUMNS
SCALE 1:20

Jablonsky, Ast
and Partners
CONSULTING
ENGINEERS
1125 LESLIE STREET
DON MILLS, ON, M3C 2G5
TEL: 416-447-7405
FAX: 416-447-2771
E-mail: jg@astint.com



IMPERIAL SCALE DRAWING
FIRST FLOOR ELEV. 93.60m

no.	Issued / Revised	date
1	ISSUED FOR PERMIT	2014-08-30
2	REVISION FOR PERMIT	2014-07-20
3	ISSUED FOR FORMING TENDER	2014-08-27

ALEXANDRA PARK - BLOCK 11
TORONTO, ONTARIO

project no: 13015
scale: 1:25
drawn by: H.W. HOLMAN
reviewed by: MARCH 2014

FOUNDATION SECTION

S-304

2014-08-27