




500 TYPICAL ONEWAY SLAB DETAILS

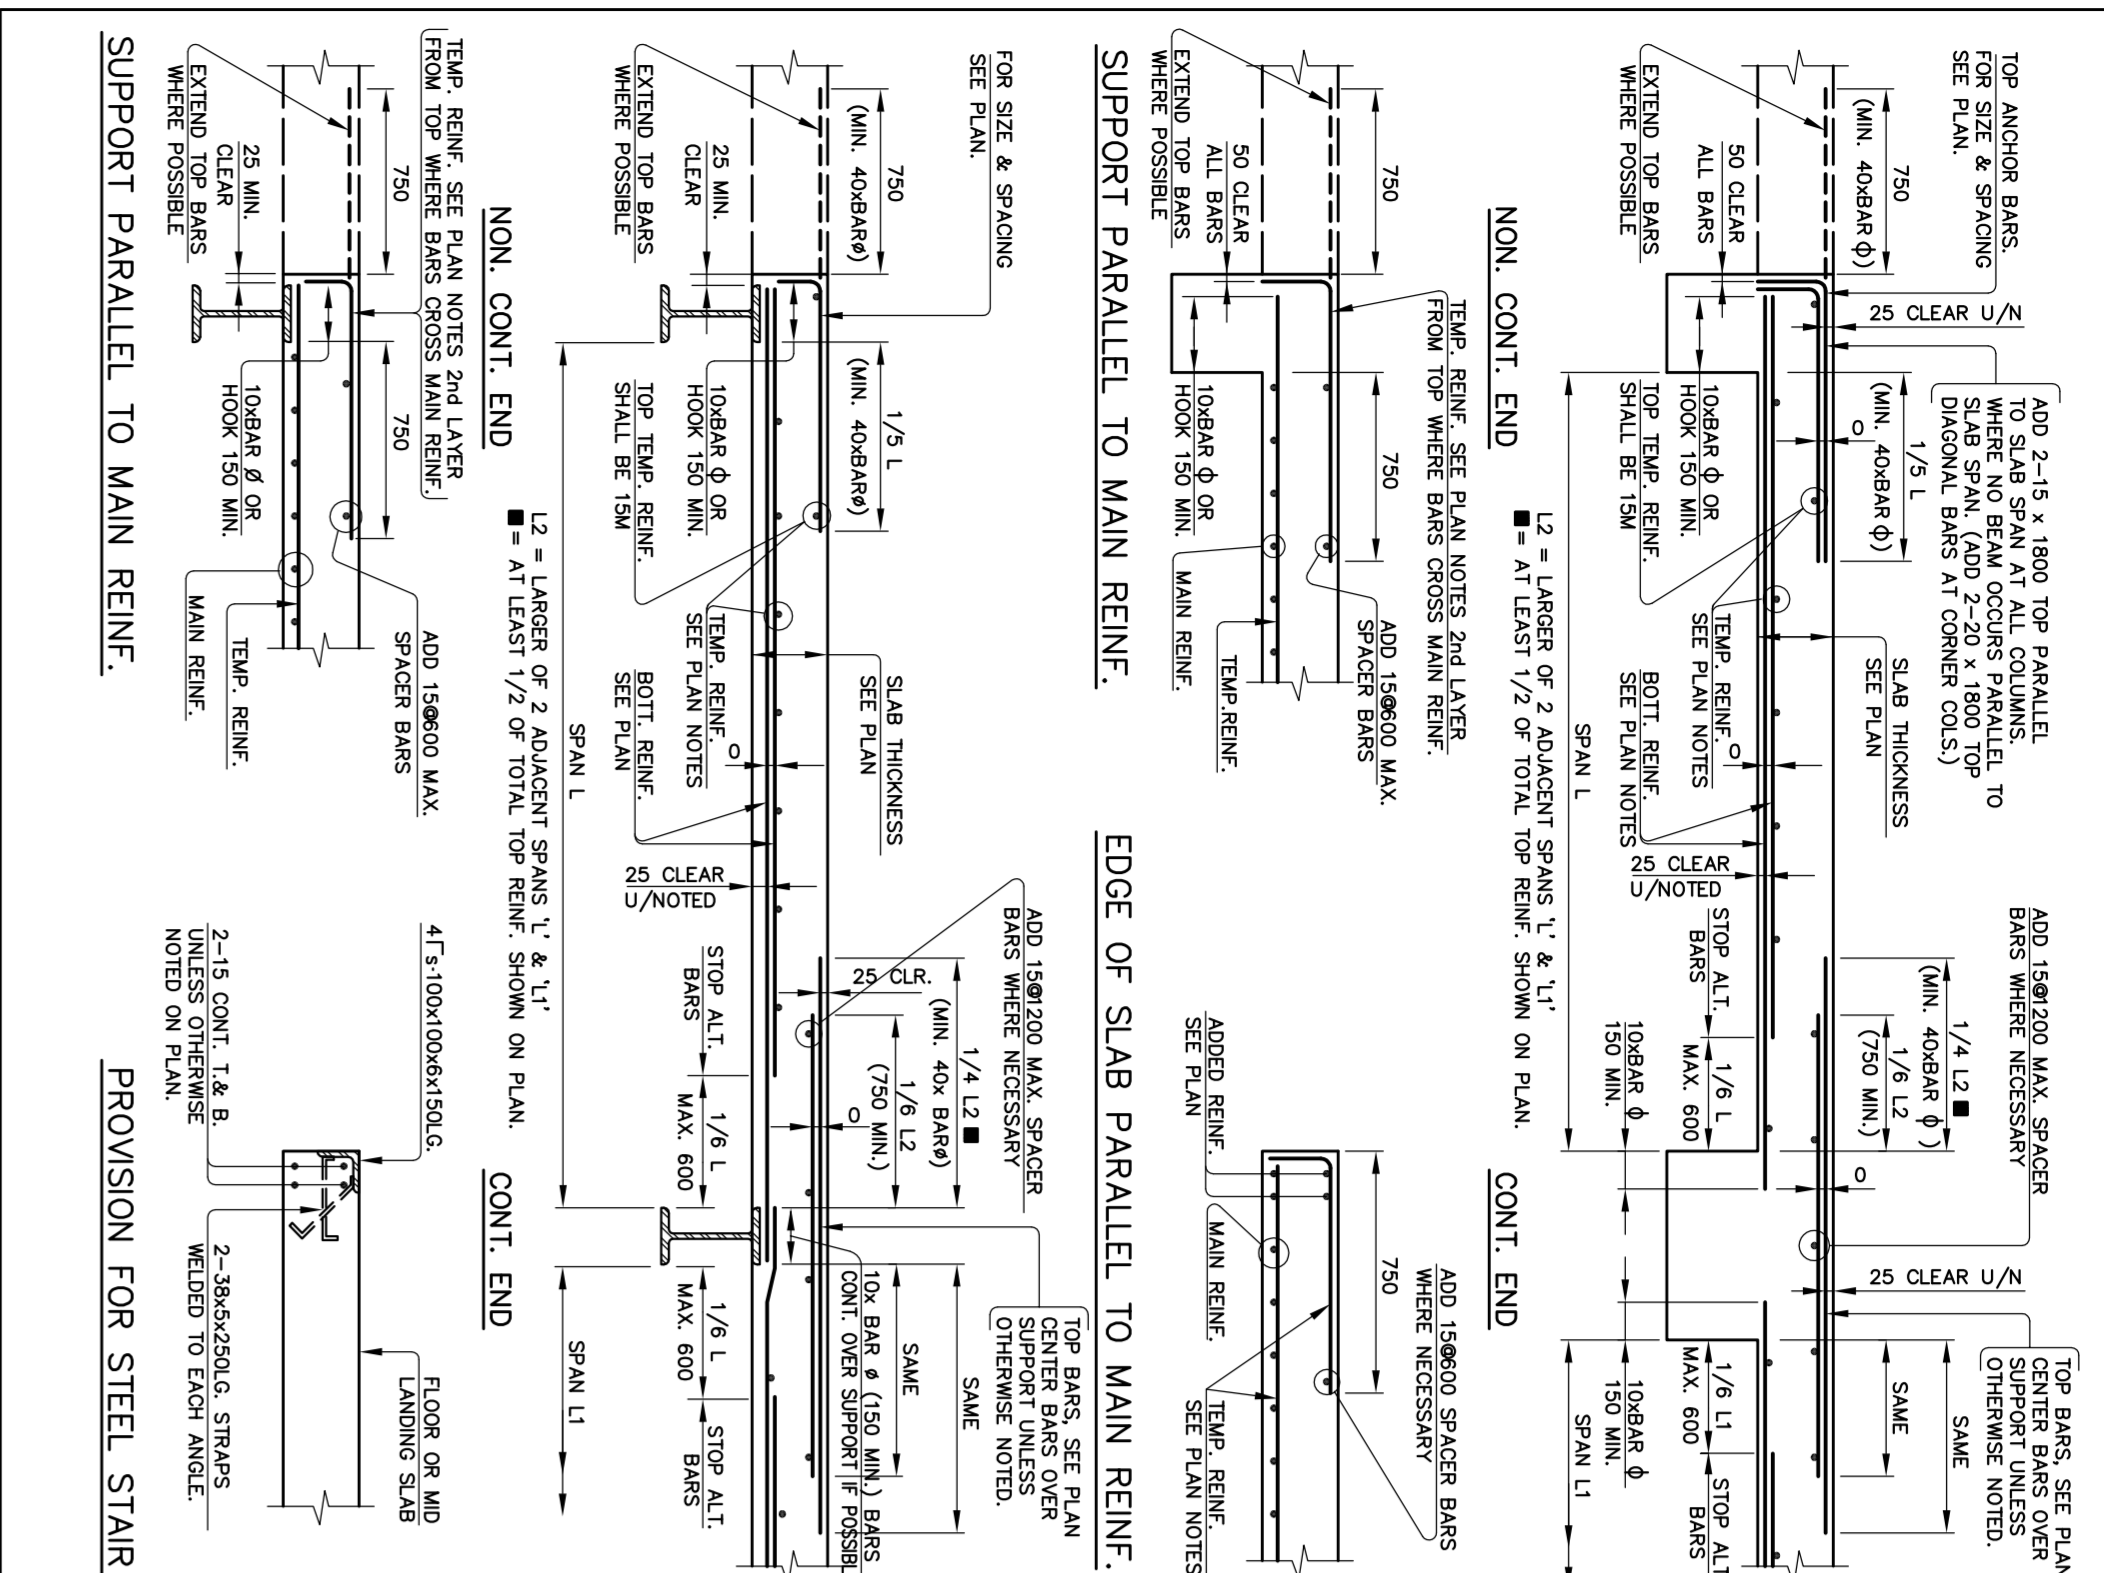


502 TYPICAL FLAT PLATE & FLAT SLAB DETAILS

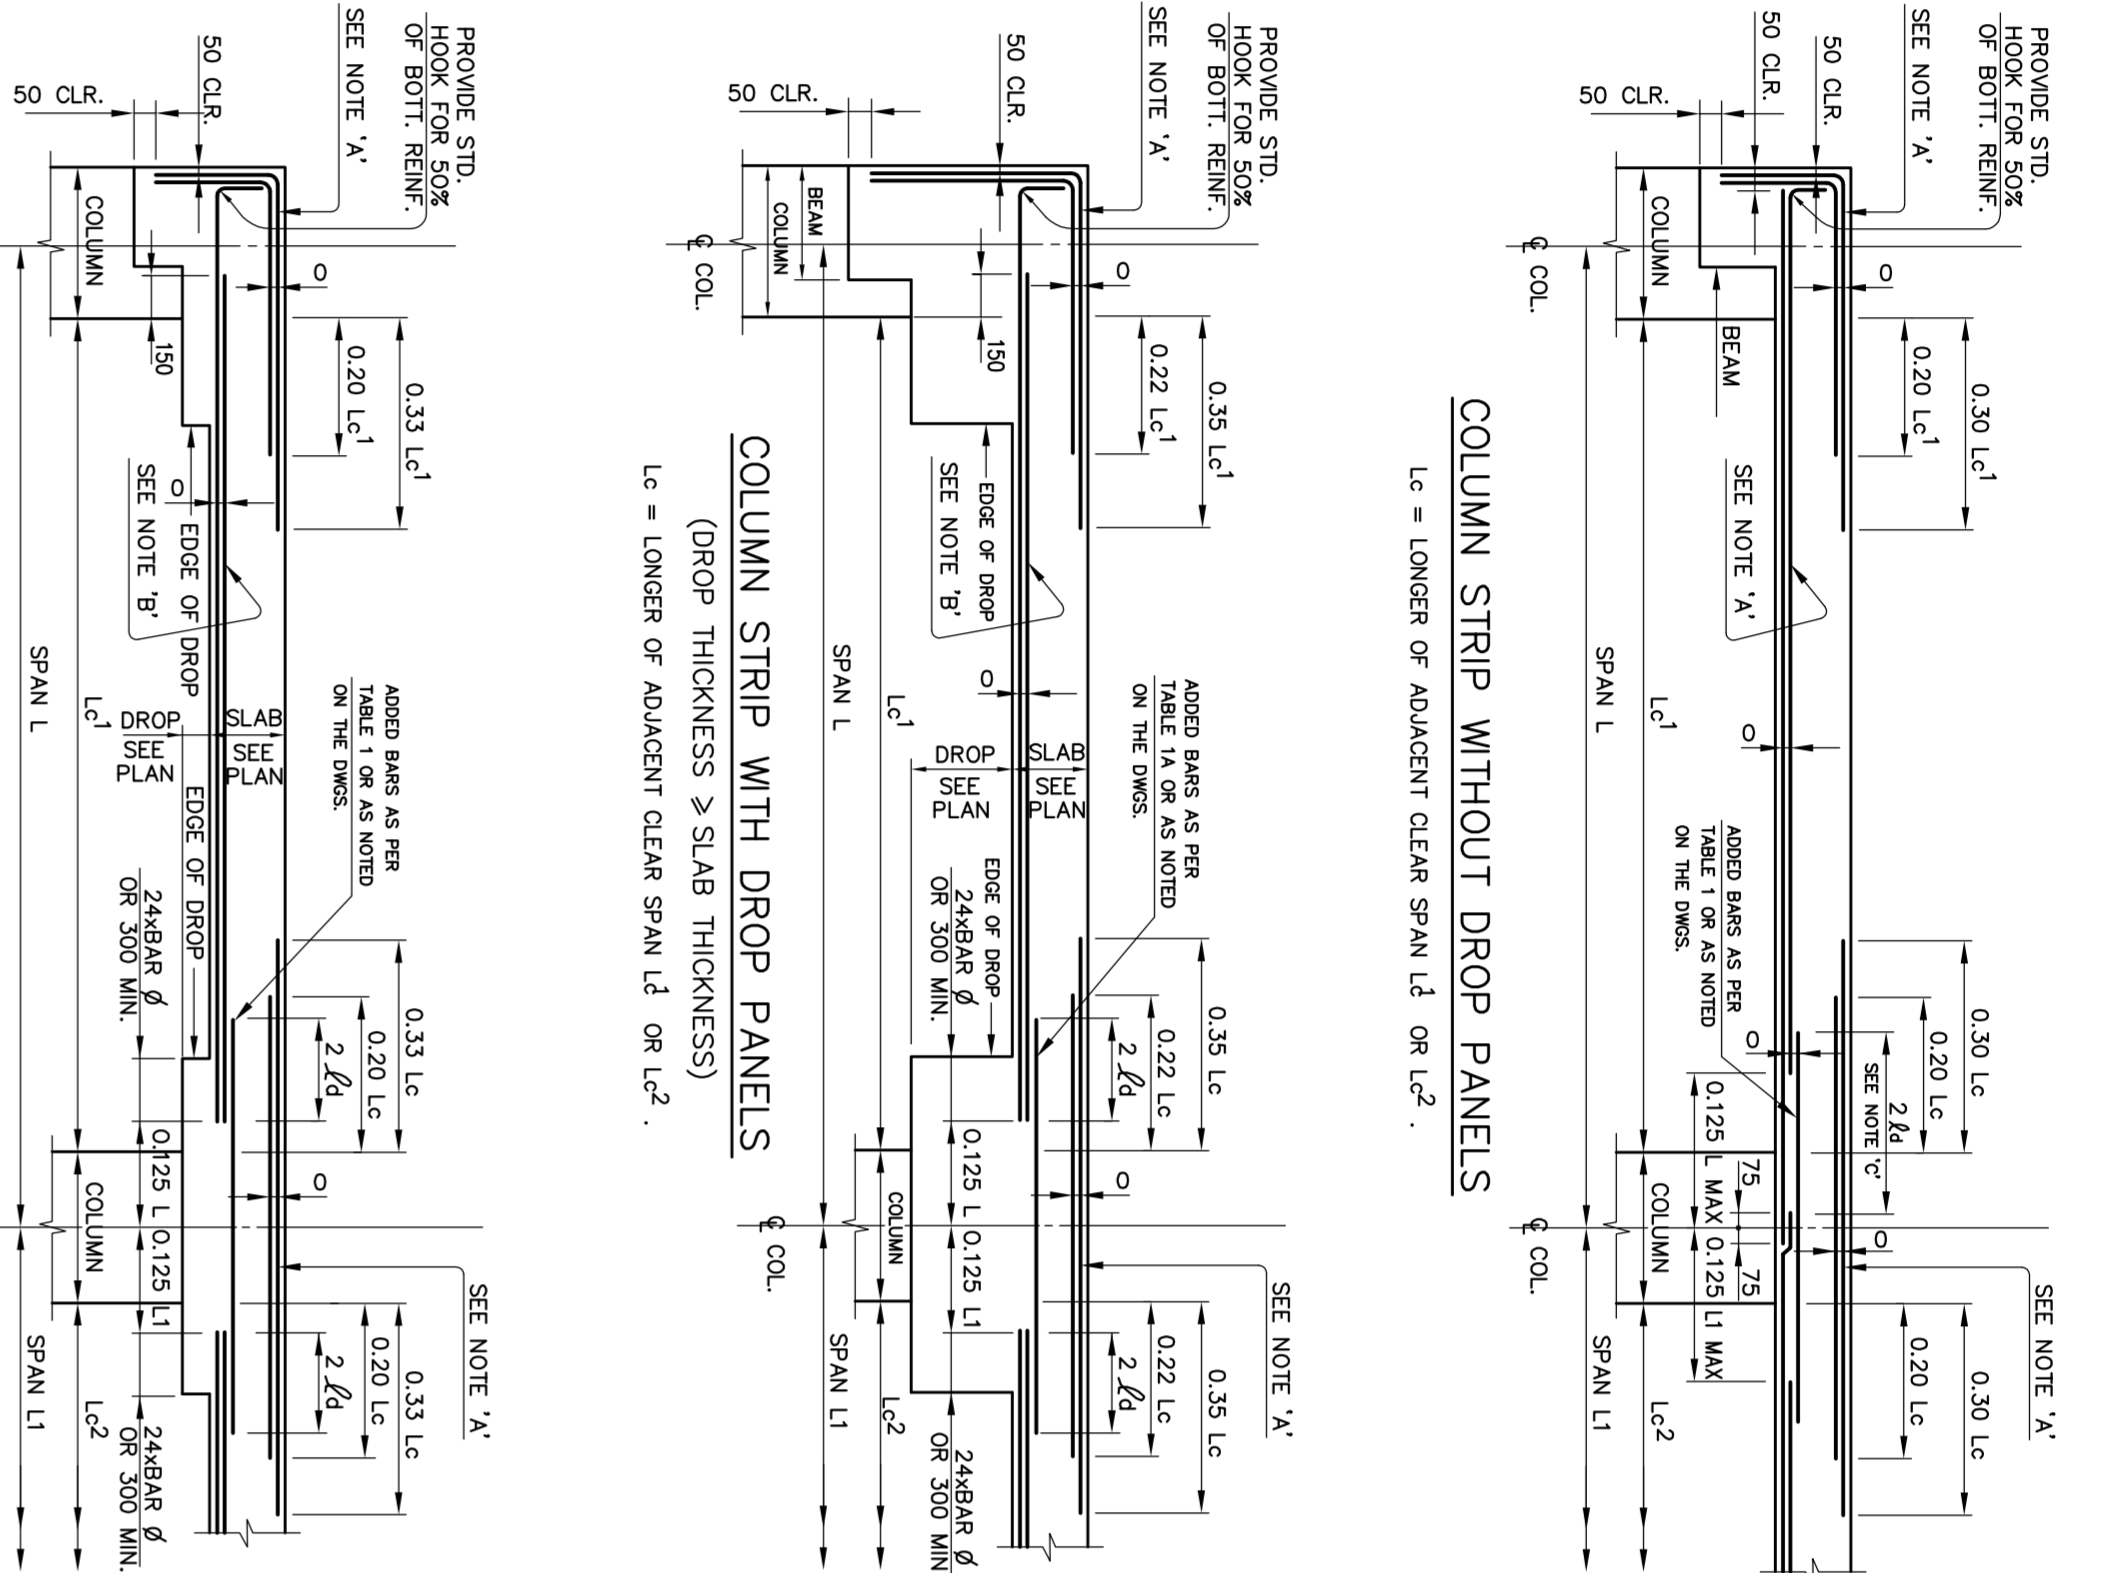


501 TYPICAL FLAT SLAB (PLAN)

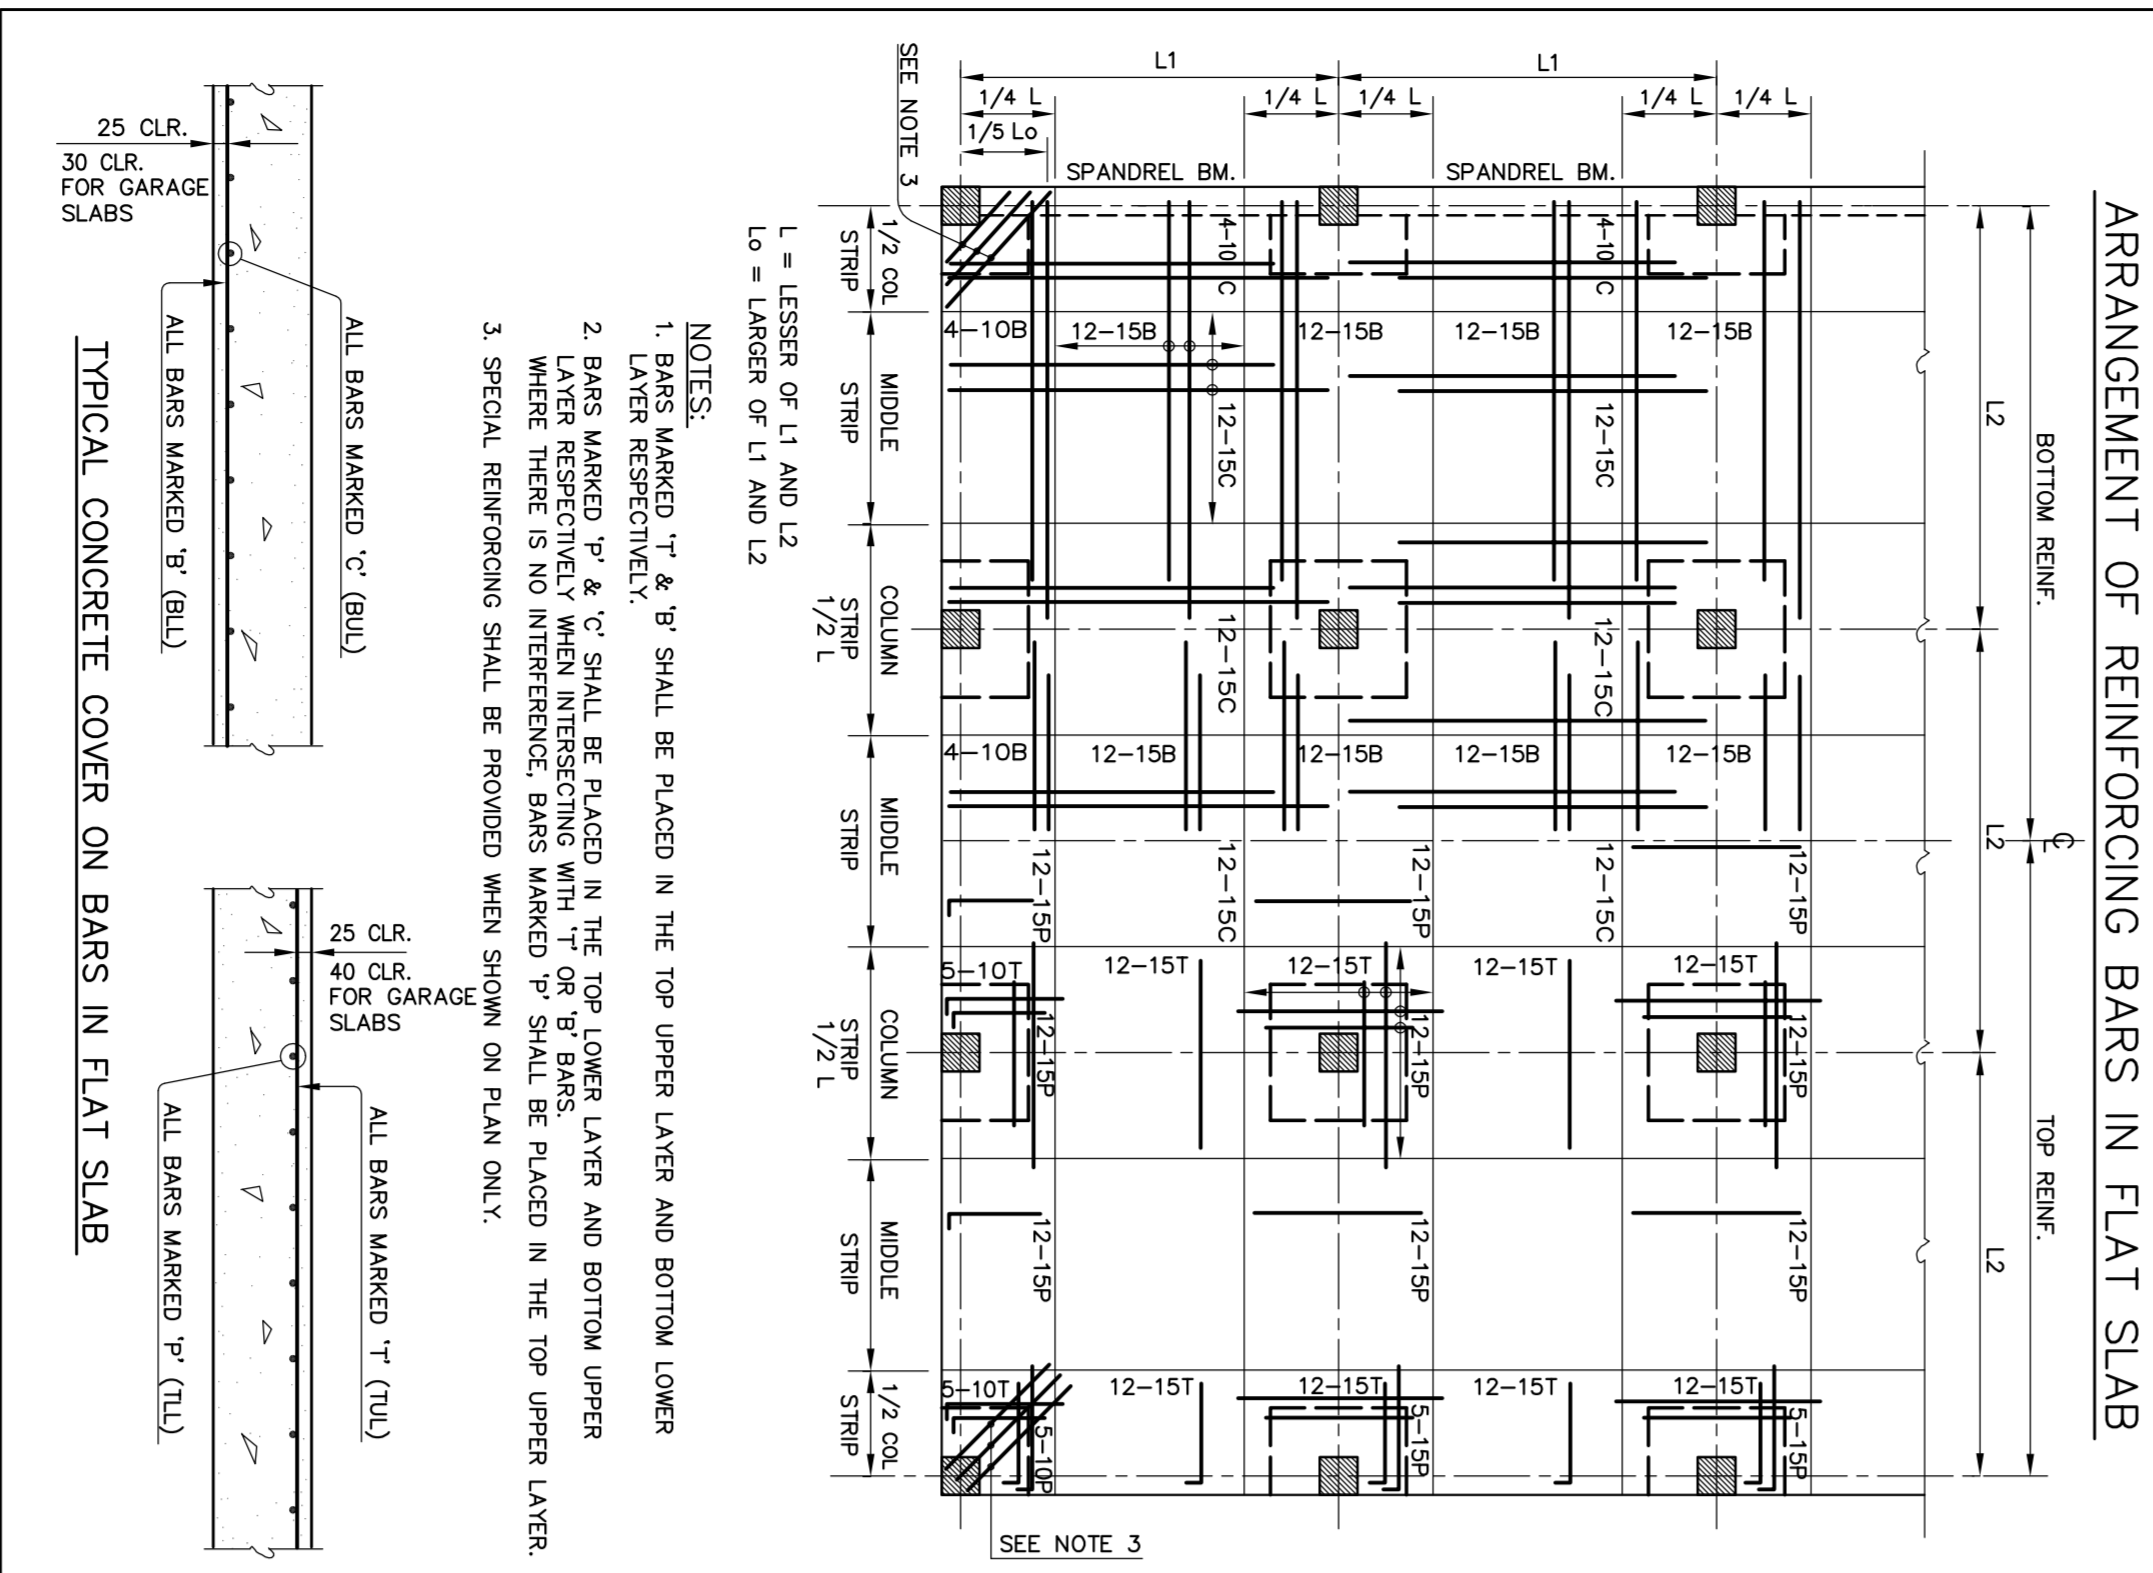


503 TYPICAL DETAILS OF STEPPED SLABS-CASE 1

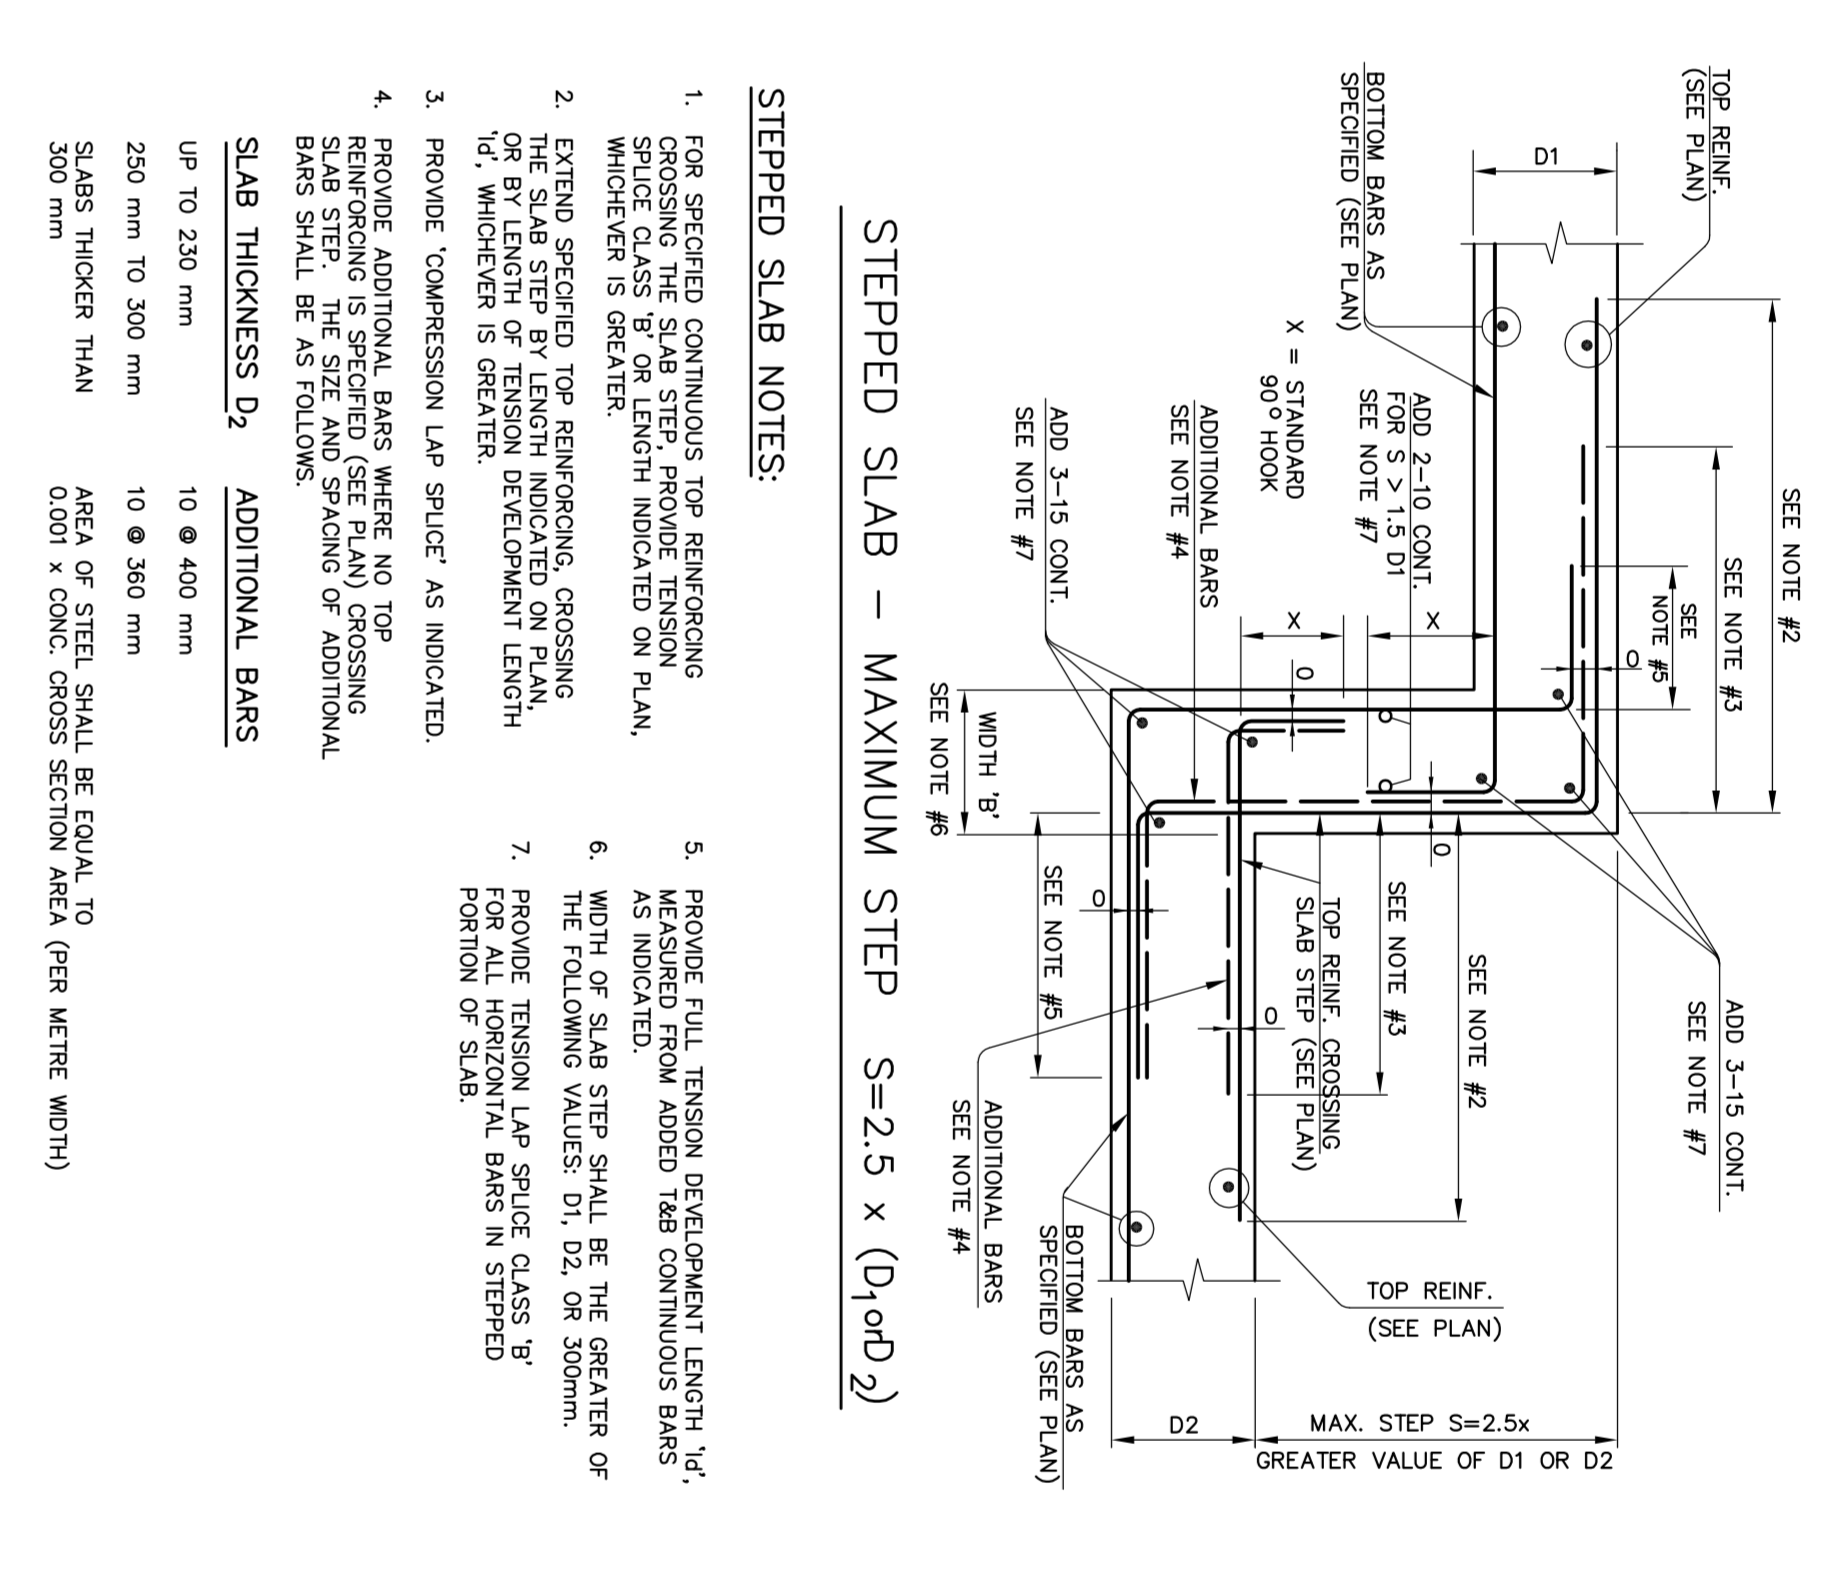


504 TYPICAL DETAILS OF STEPPED SLABS-CASE 2

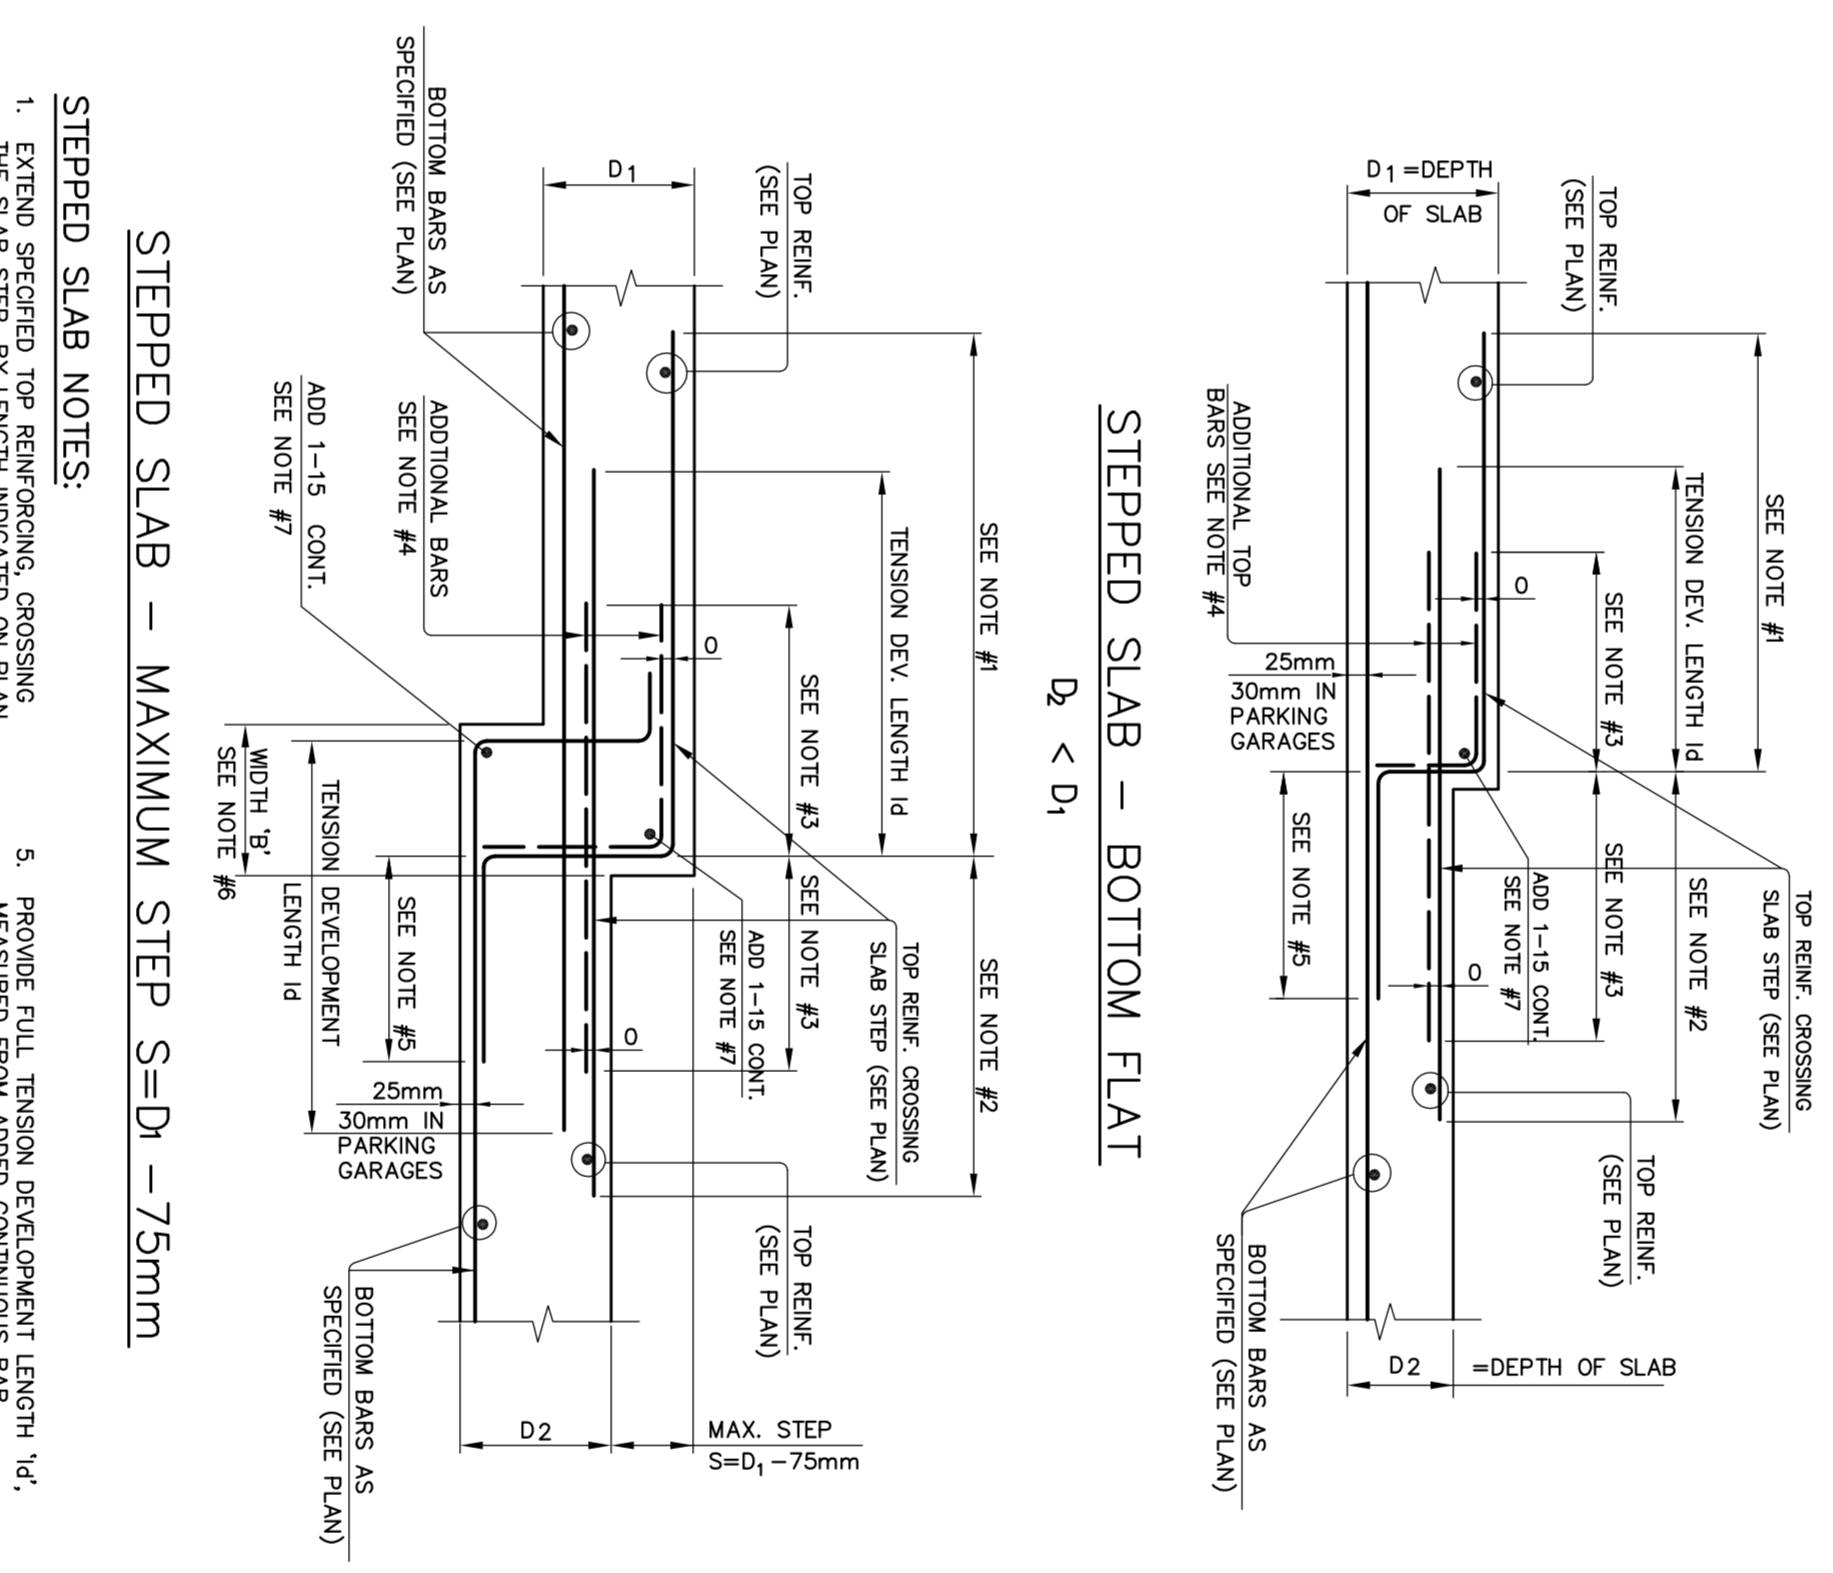


505 TYPICAL CONCRETE CURB DETAILS

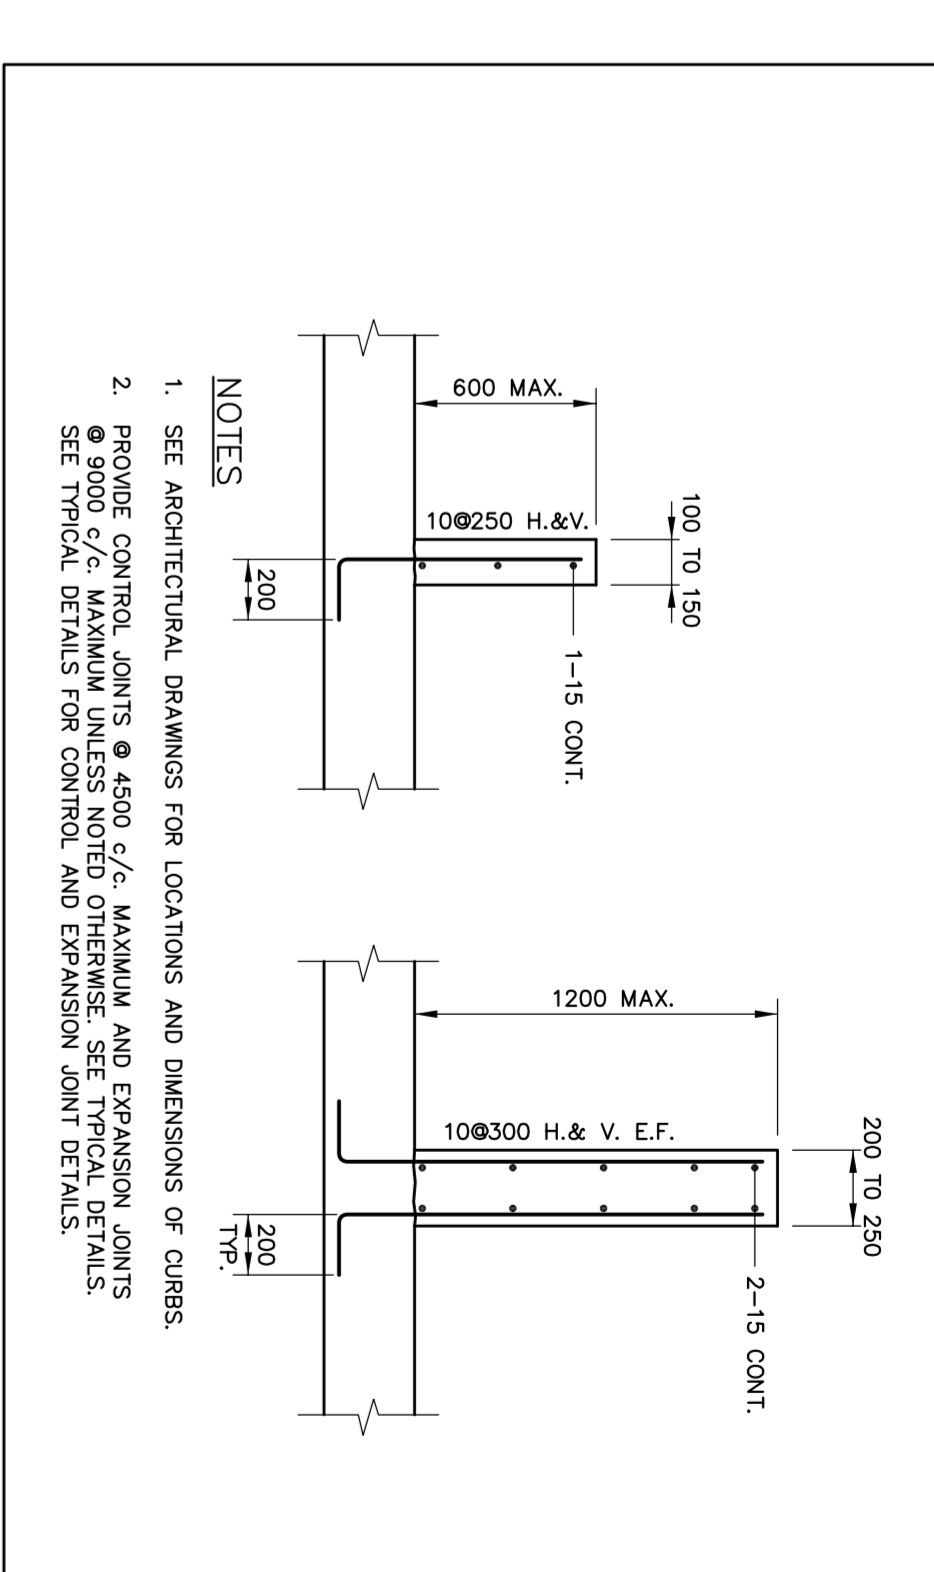

506 TYPICAL WINDOW WASHING ANCHOR DETAIL

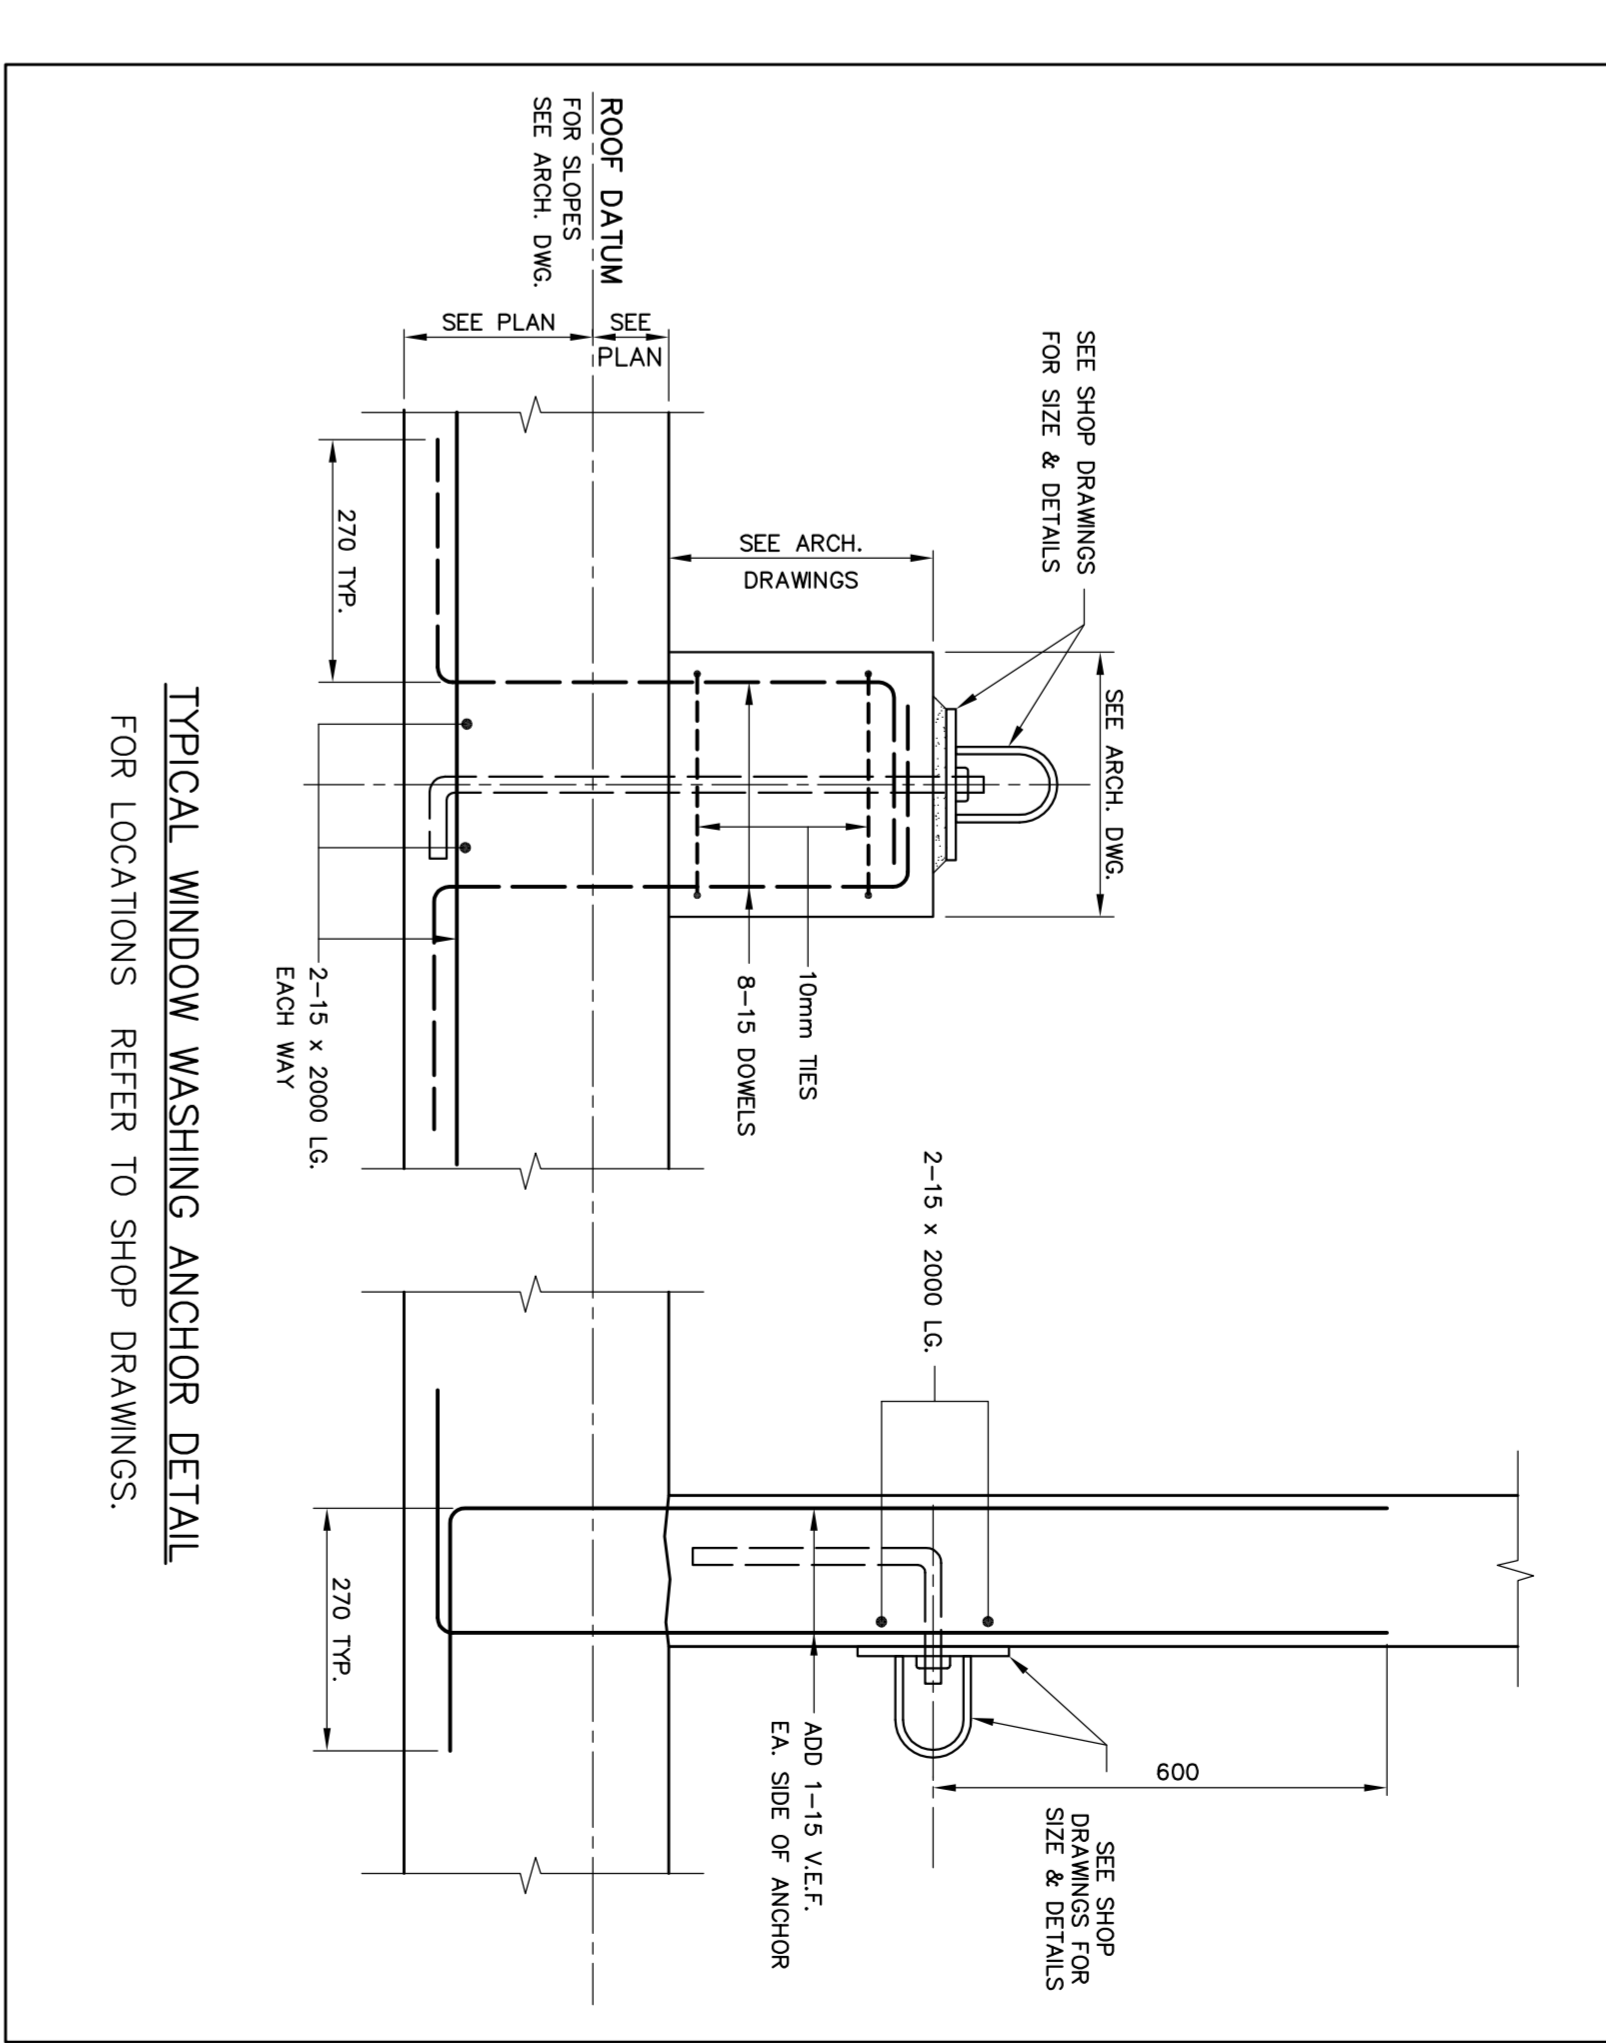

600 TYPICAL BEAMS DETAILS

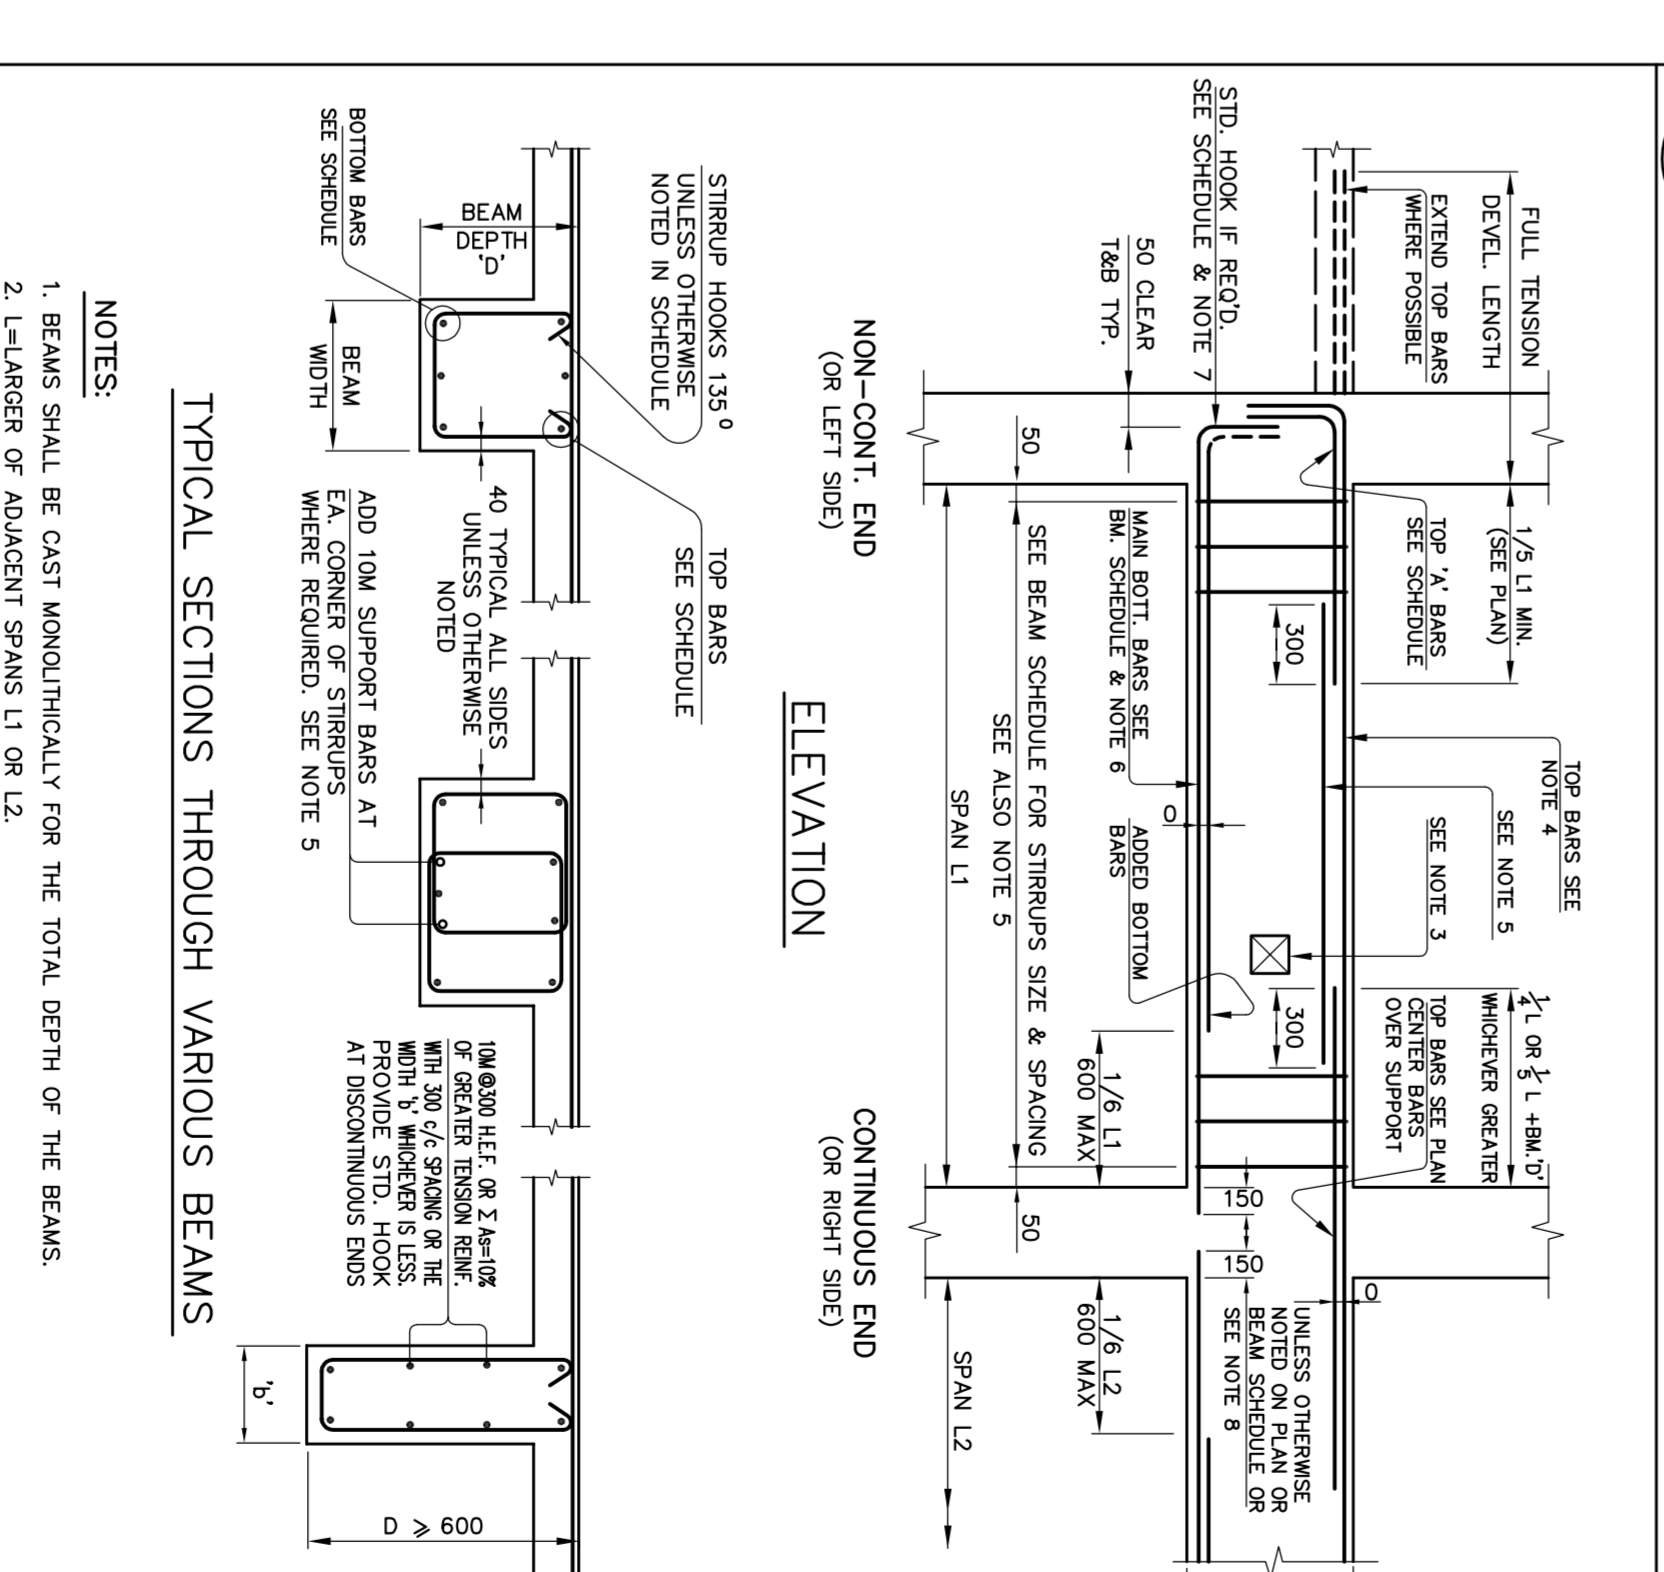

ALEXANDRA PARK - BLOCK 11
TORONTO, ONTARIO

Joblonsky, A&P
ENGINEERS
2000 SHEPPARD AV. E. SUITE 200
SCARBOROUGH, ONT. M1S 1T7
Tel: 416-441-2777
Fax: 416-441-2778
E-mail: info@joblonsky.com

First Floor Elev. 80.00m

No.	Revised/Issued	By	Date
1	Issued	AK	2014-03-04
2	Revised	AK	2014-03-04
3	Revised	AK	2014-03-04
4	Revised	AK	2014-03-04
5	Revised	AK	2014-03-04
6	Revised	AK	2014-03-04
7	Revised	AK	2014-03-04