




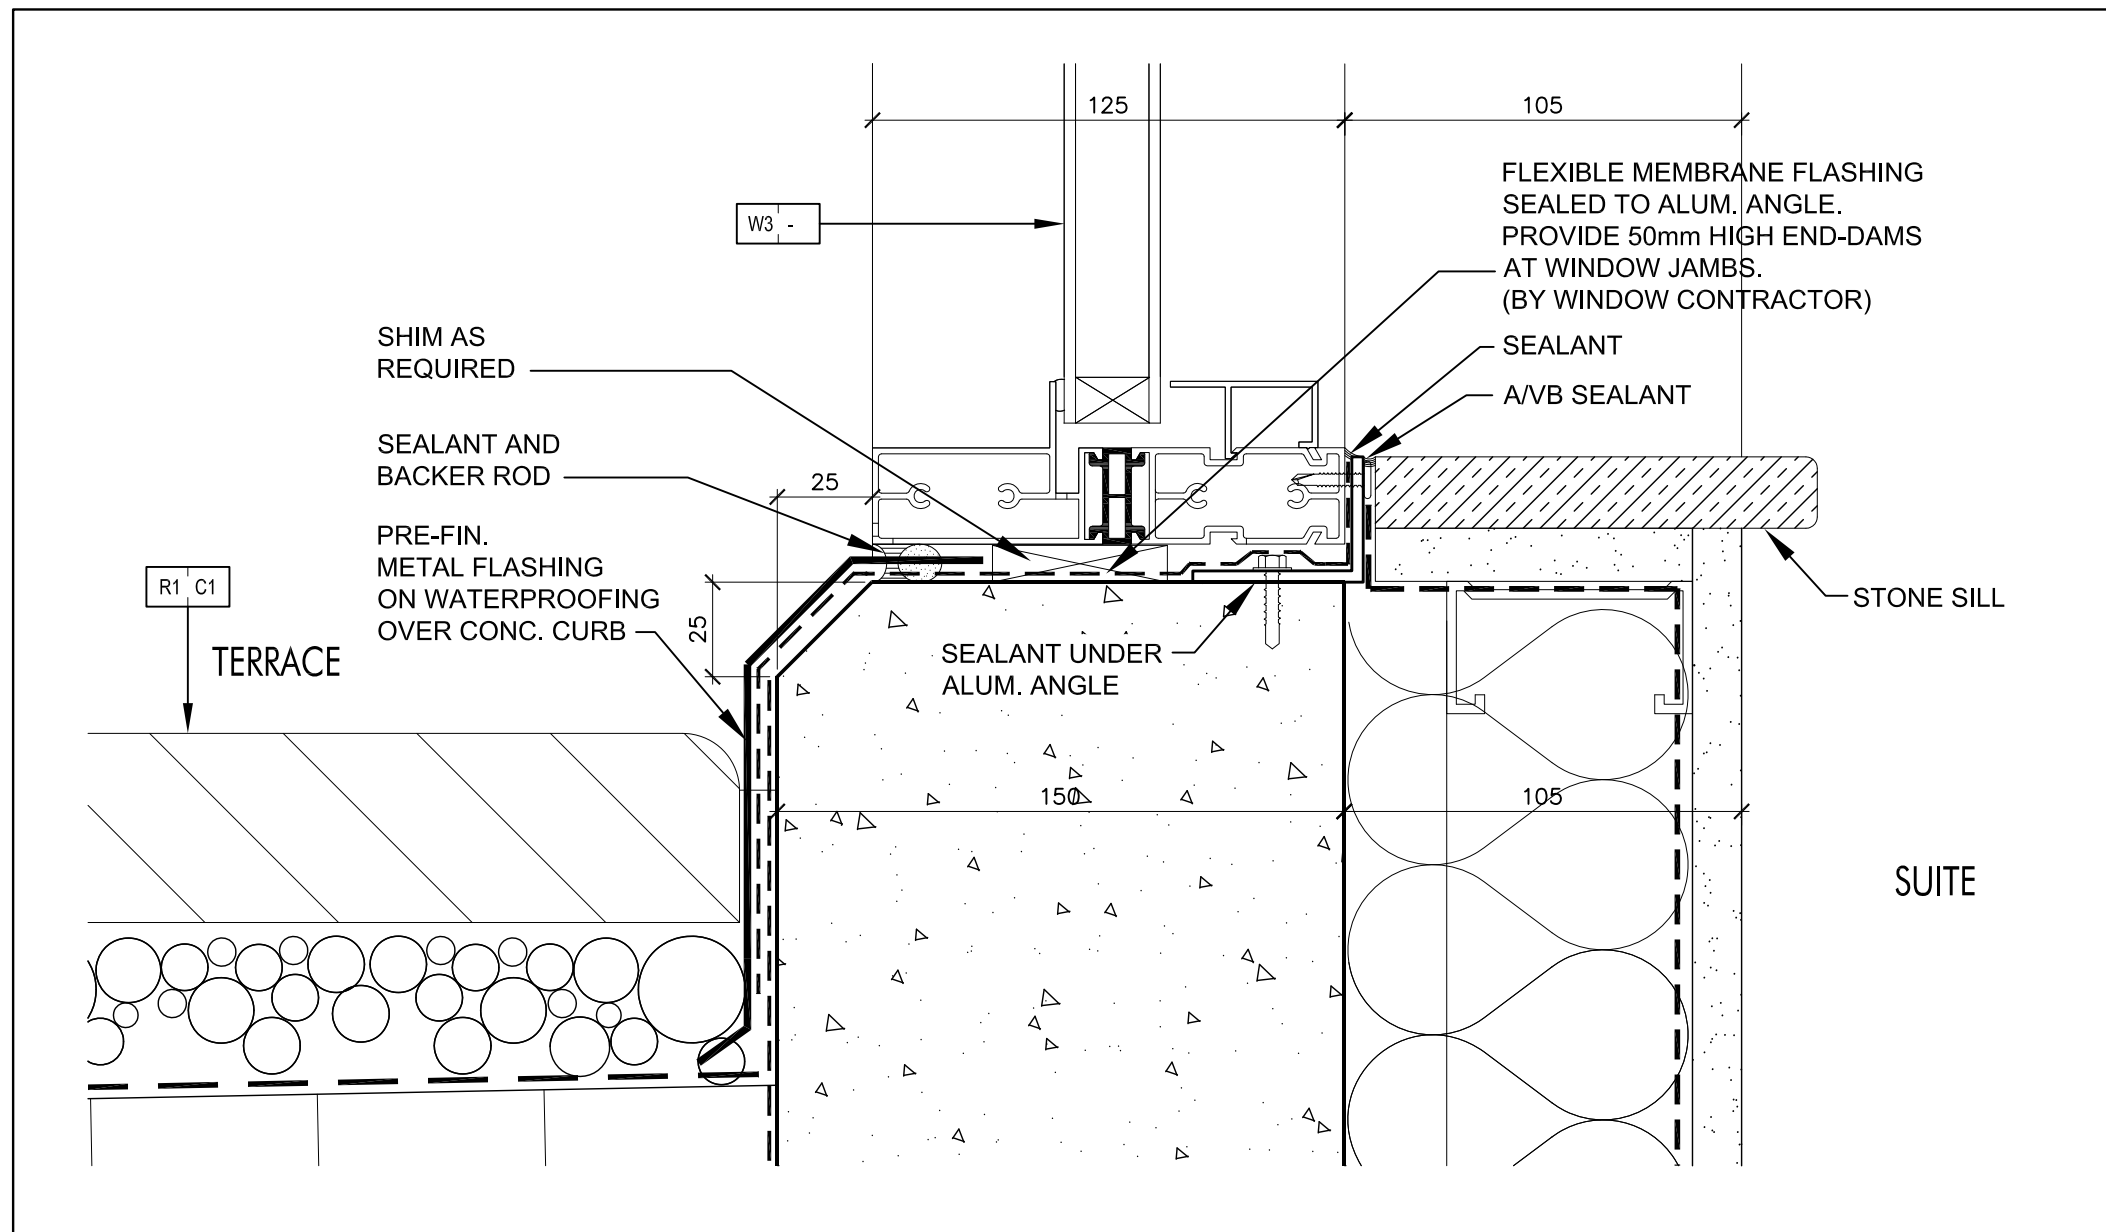


Enlarged Typical Section Detail @ Window Sill @ Terrace 18
SCALE 1:2 A7-13

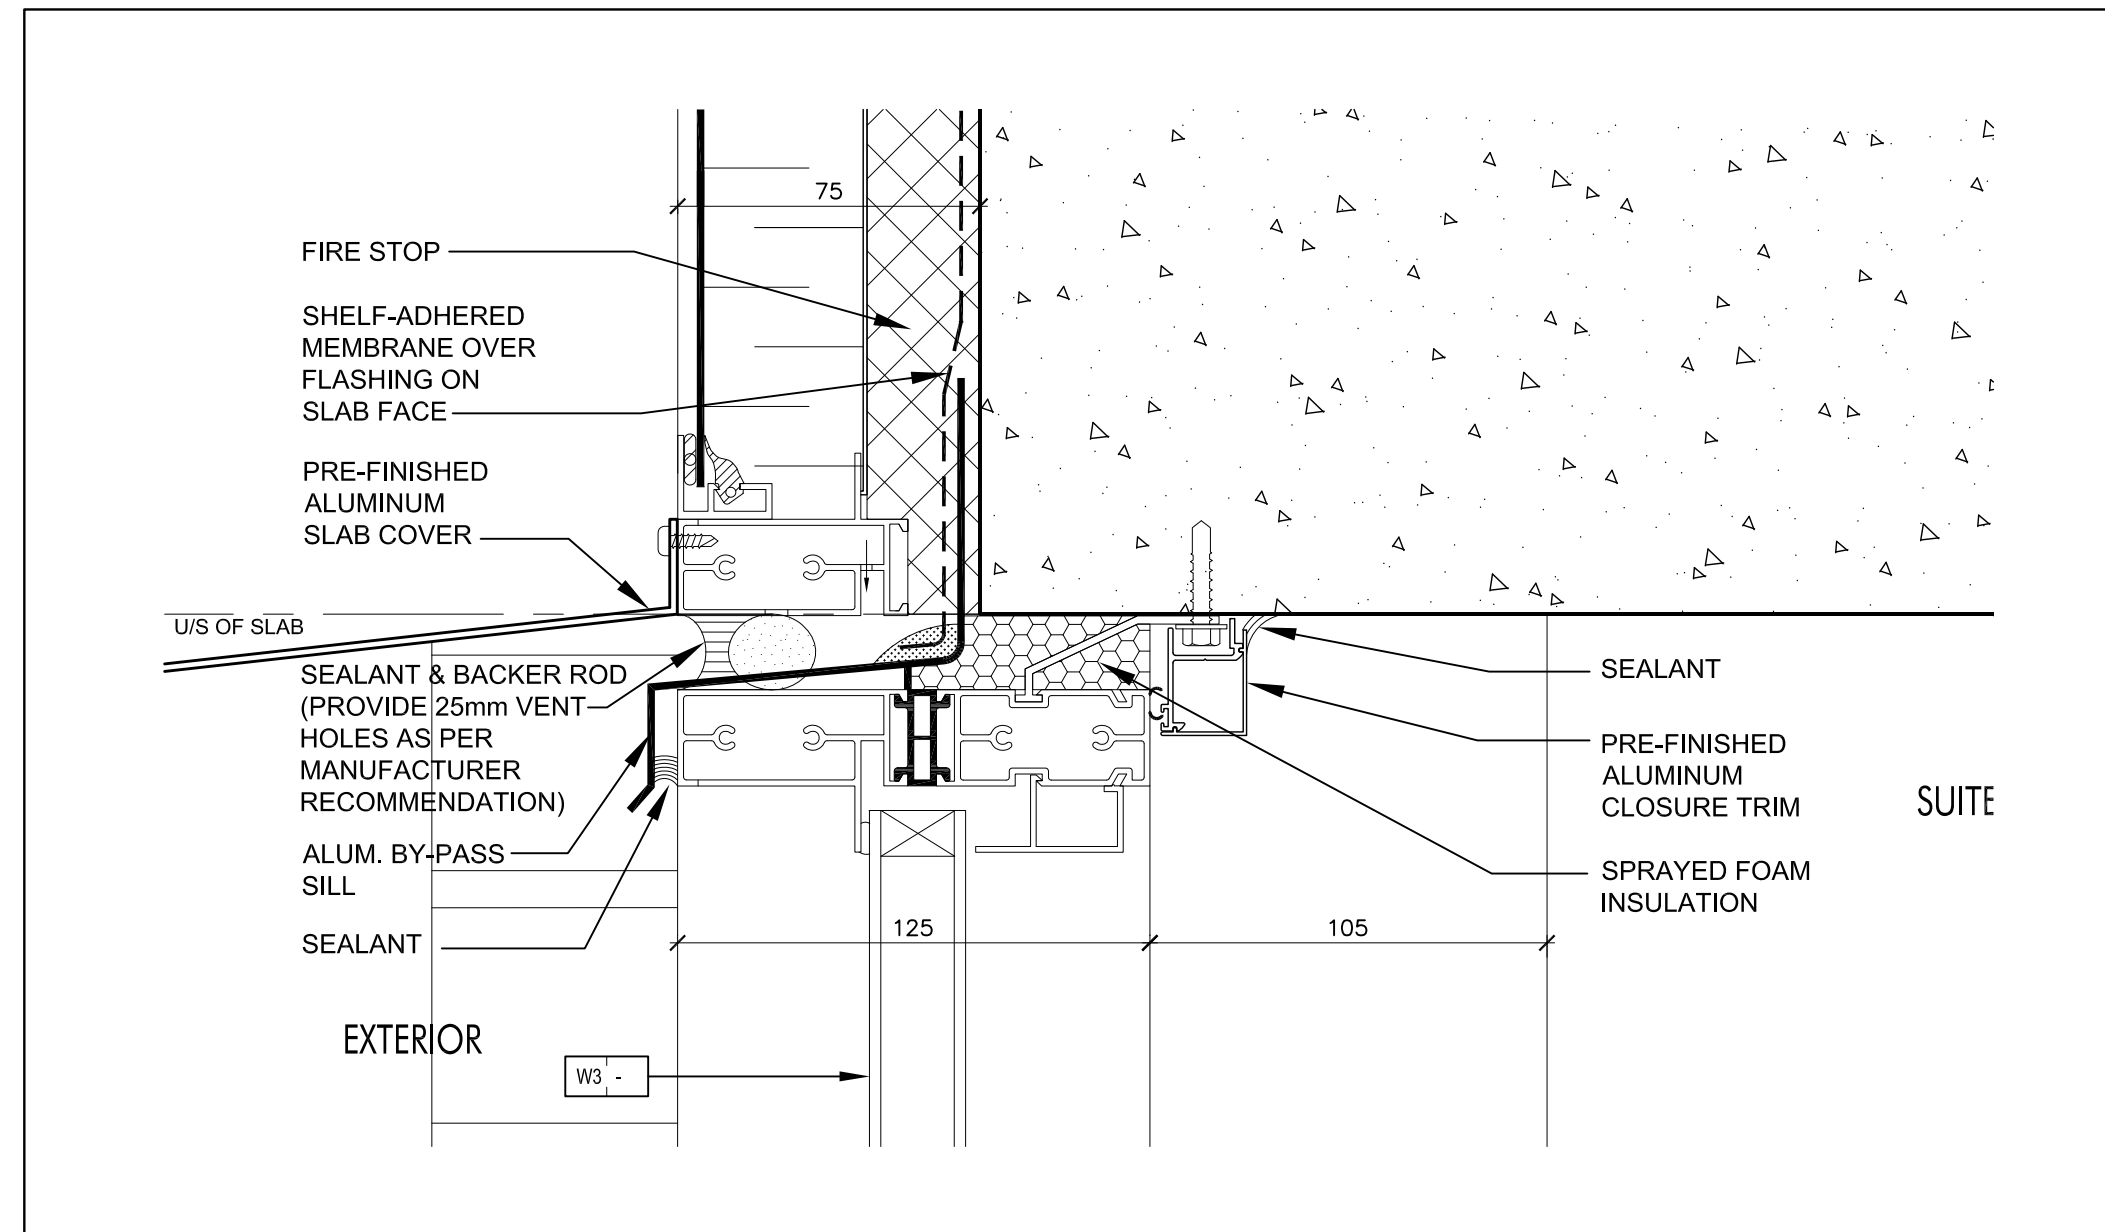


Enlarged Typical Section Detail @ By-Pass Window 17
SCALE 1:2 A7-13

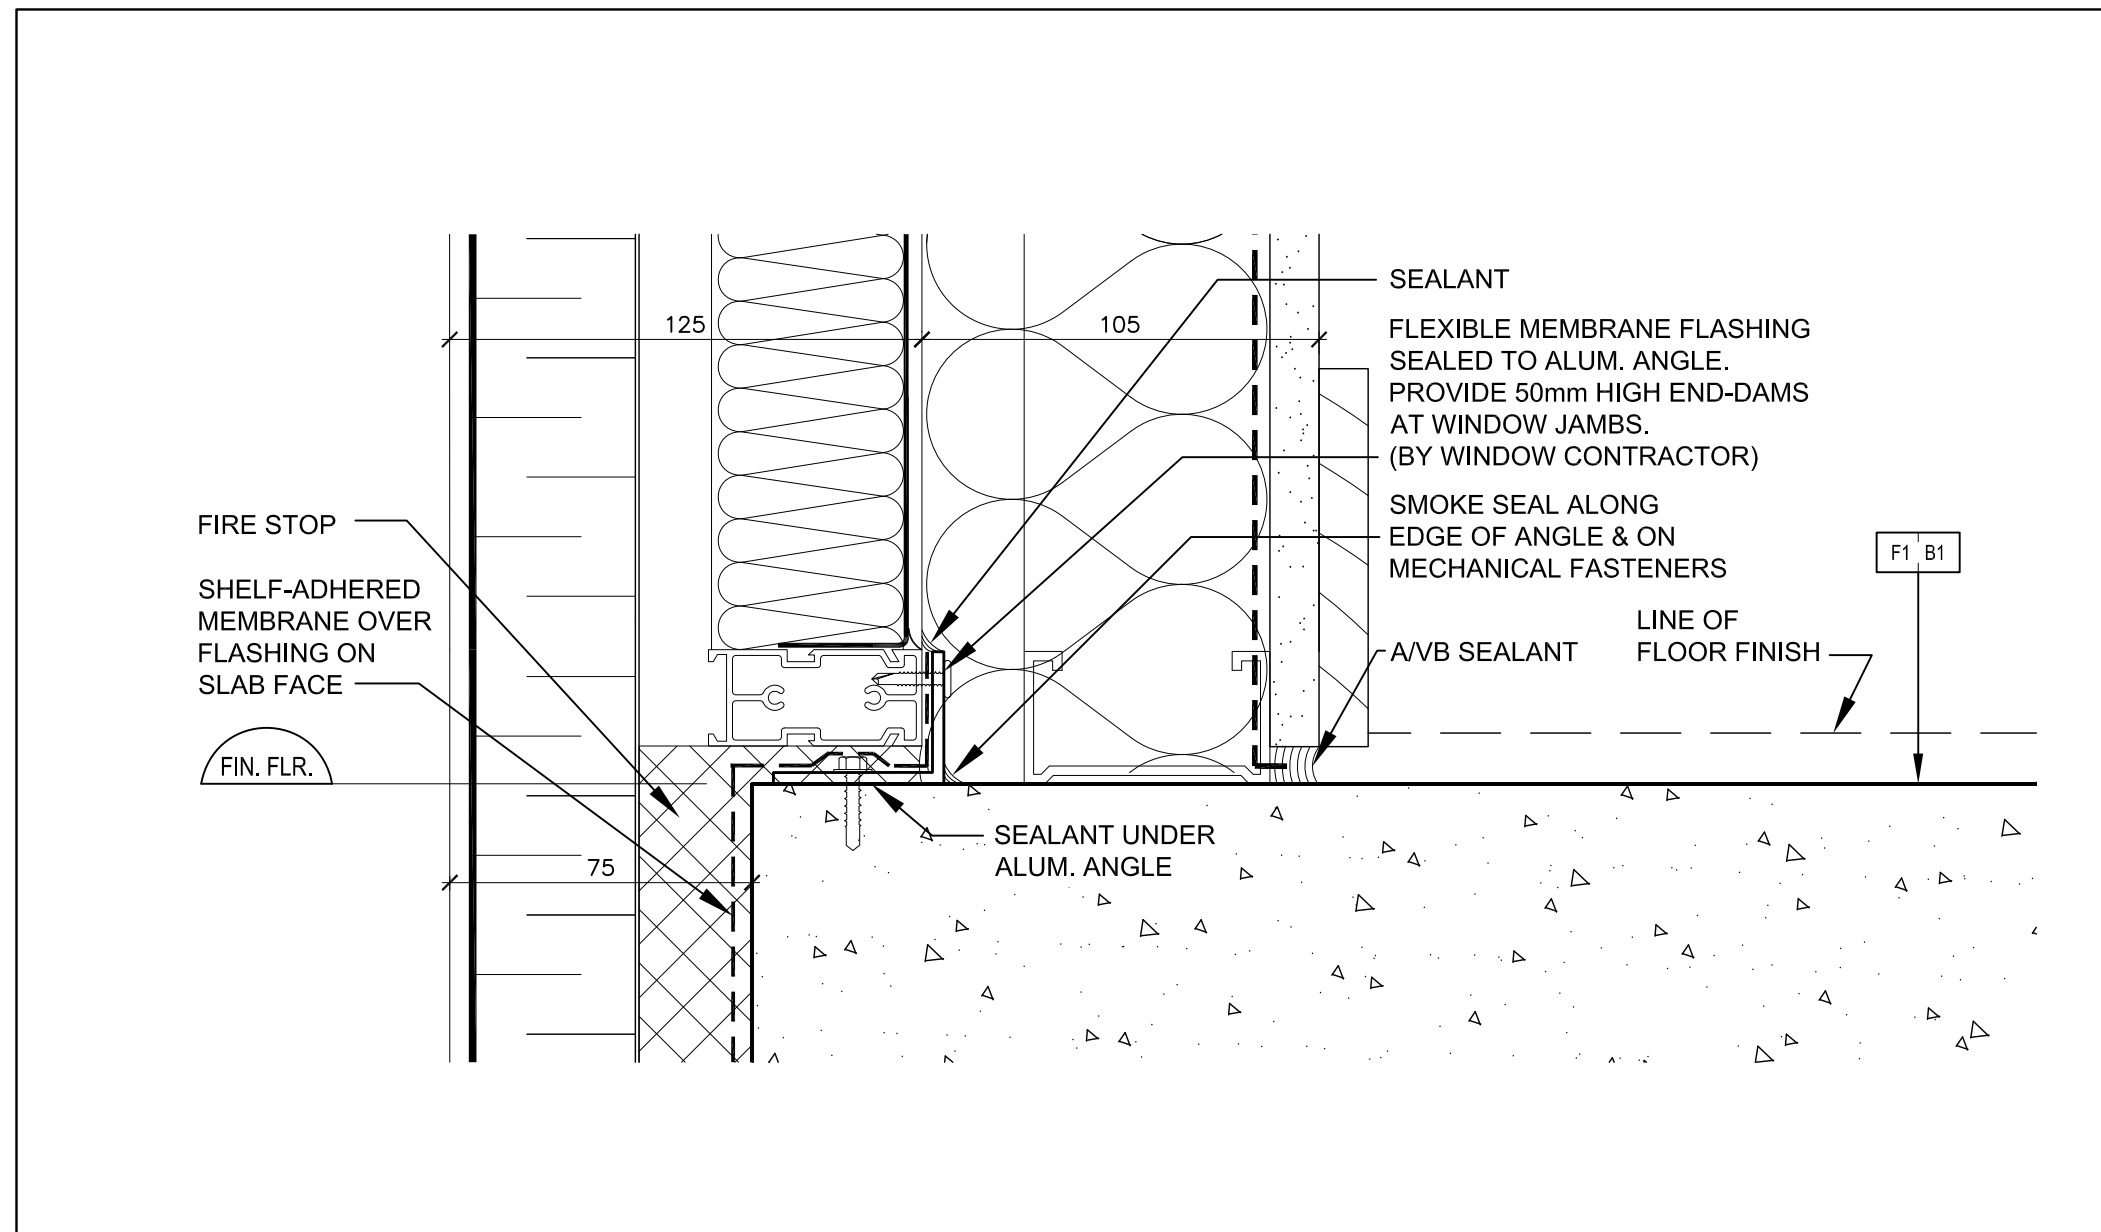


Enlarged Typical Section Detail @ By-Pass Window 16
SCALE 1:2 A7-13

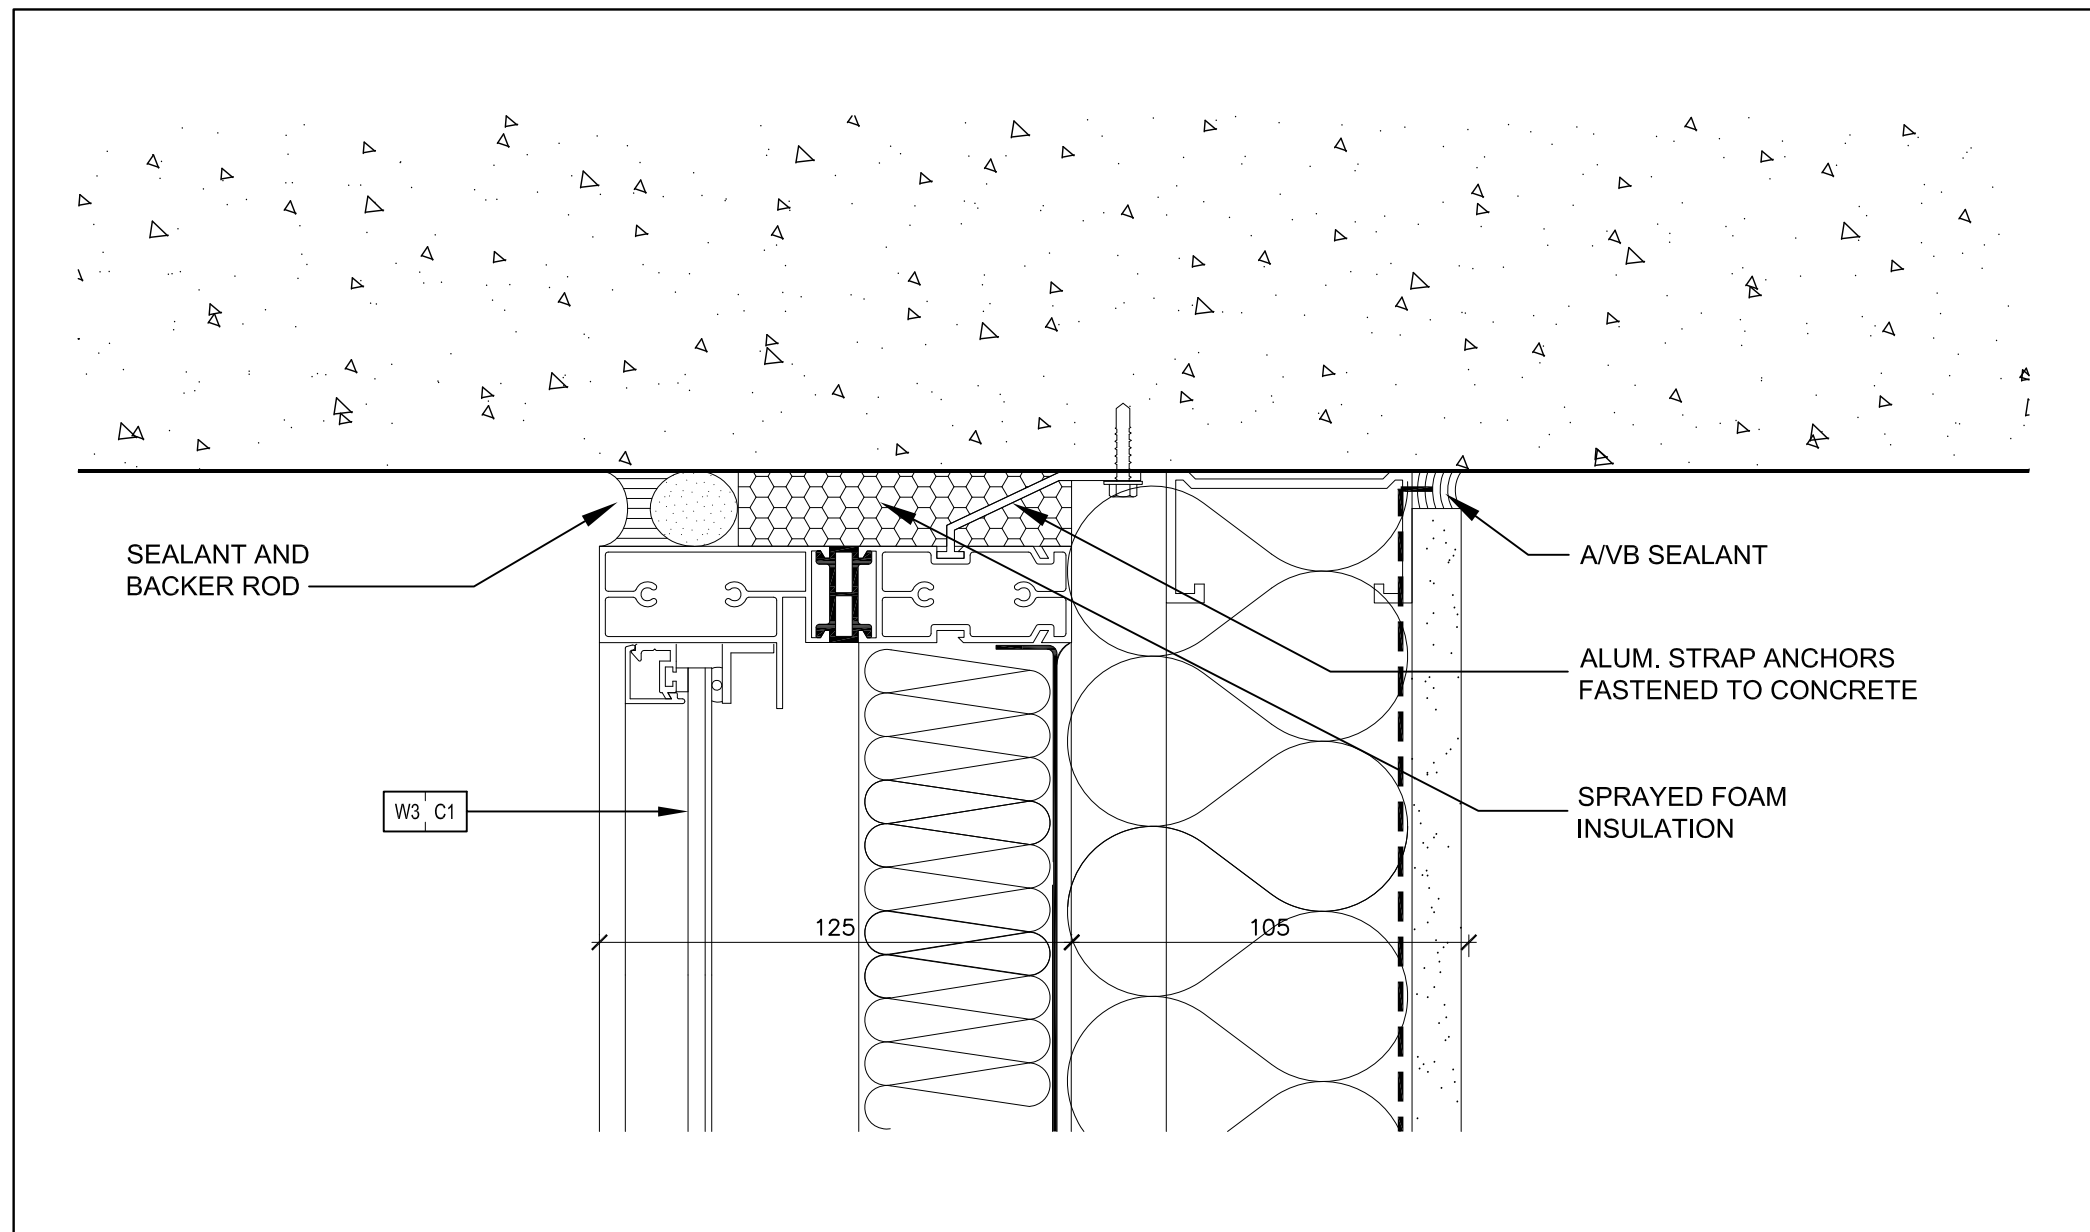


Enlarged Typical Section Detail @ Window Head @ Balcony 15
SCALE 1:2 A7-13

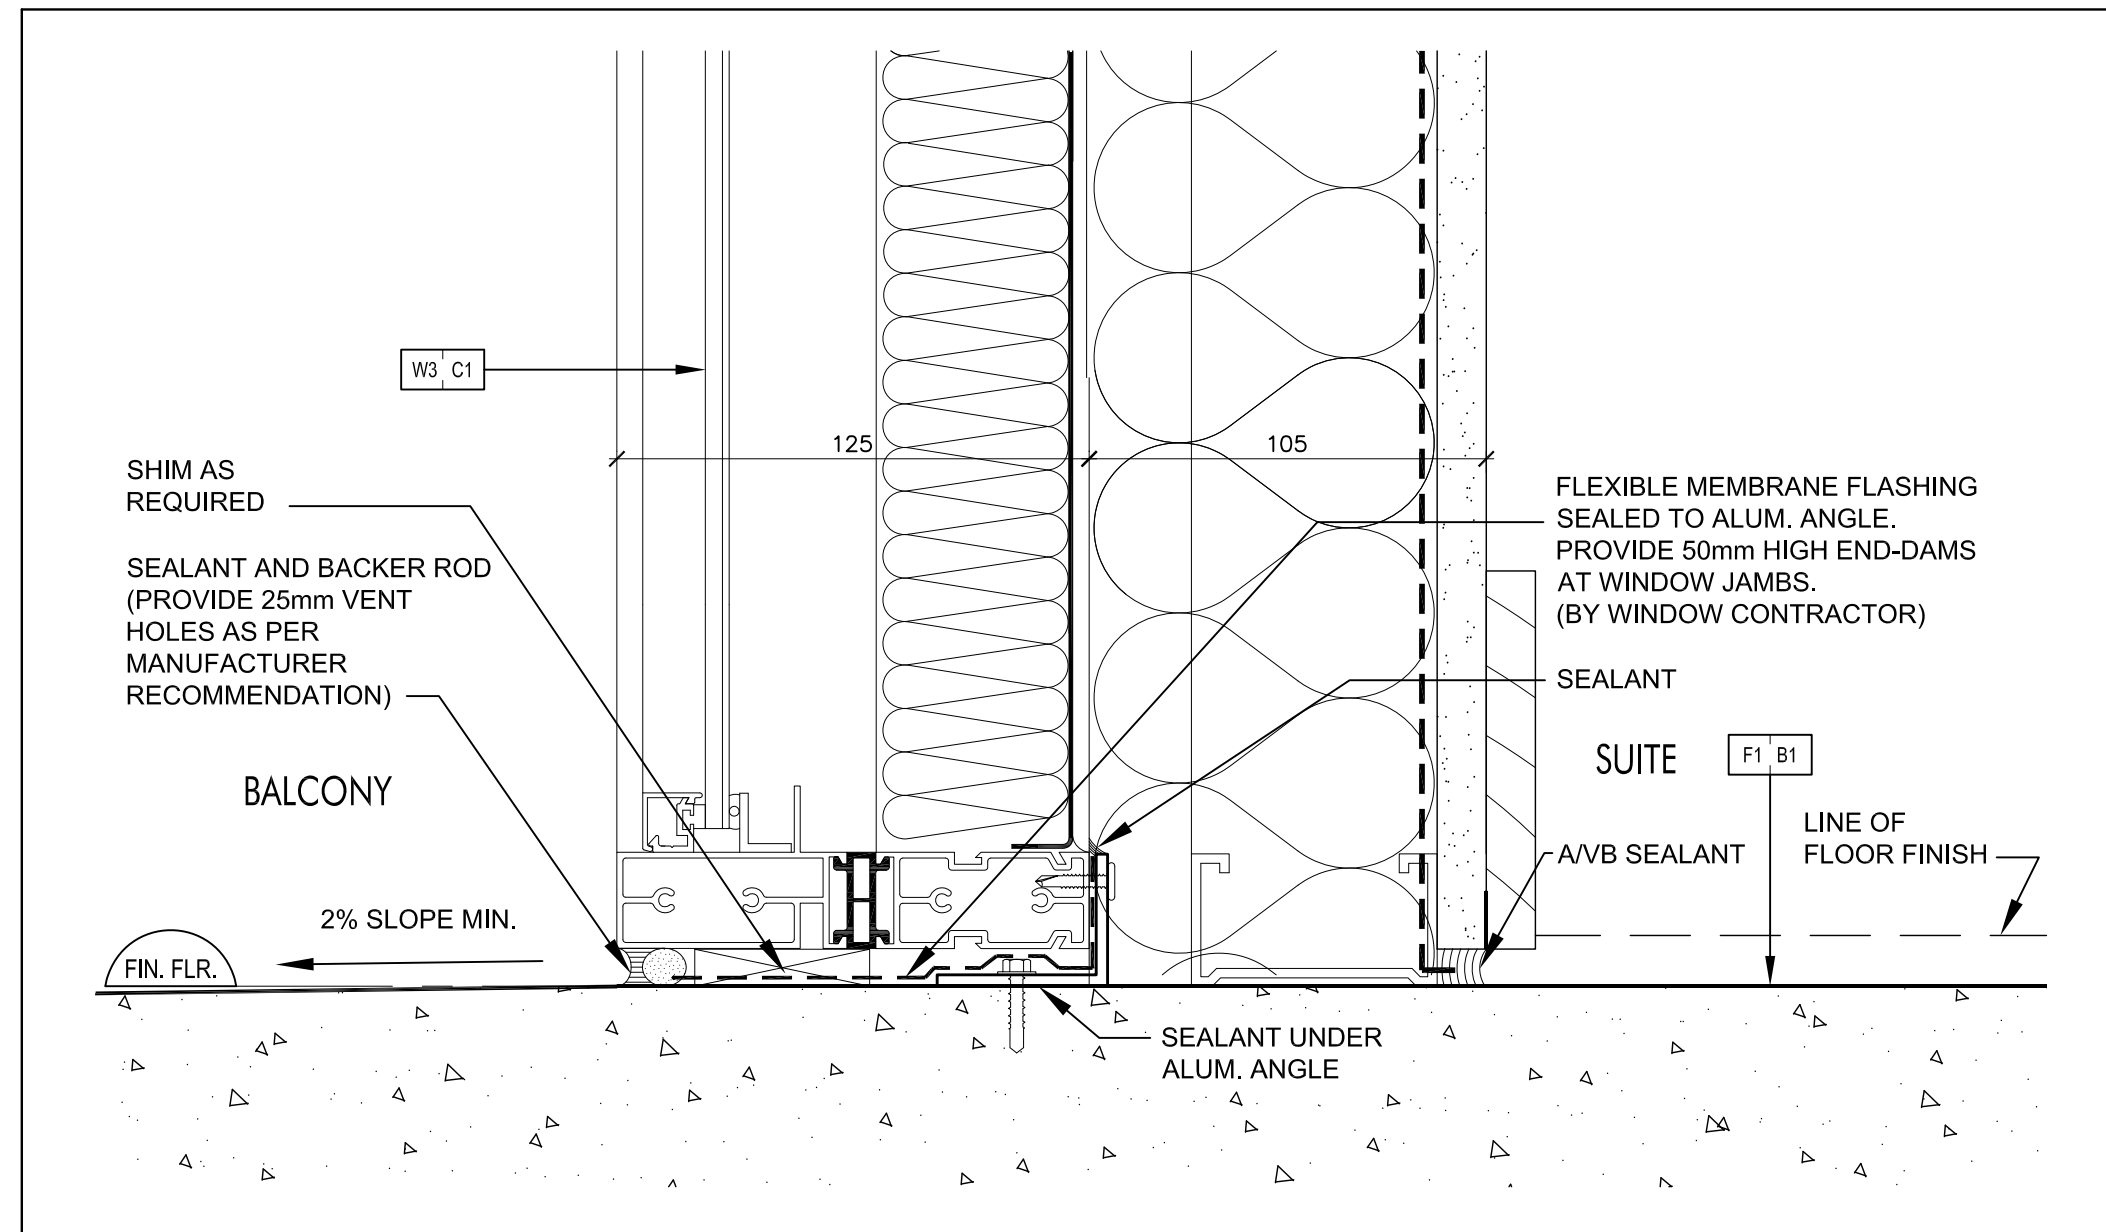


Enlarged Typical Section Detail @ Window Sill @ Balcony 14
SCALE 1:2 A7-13

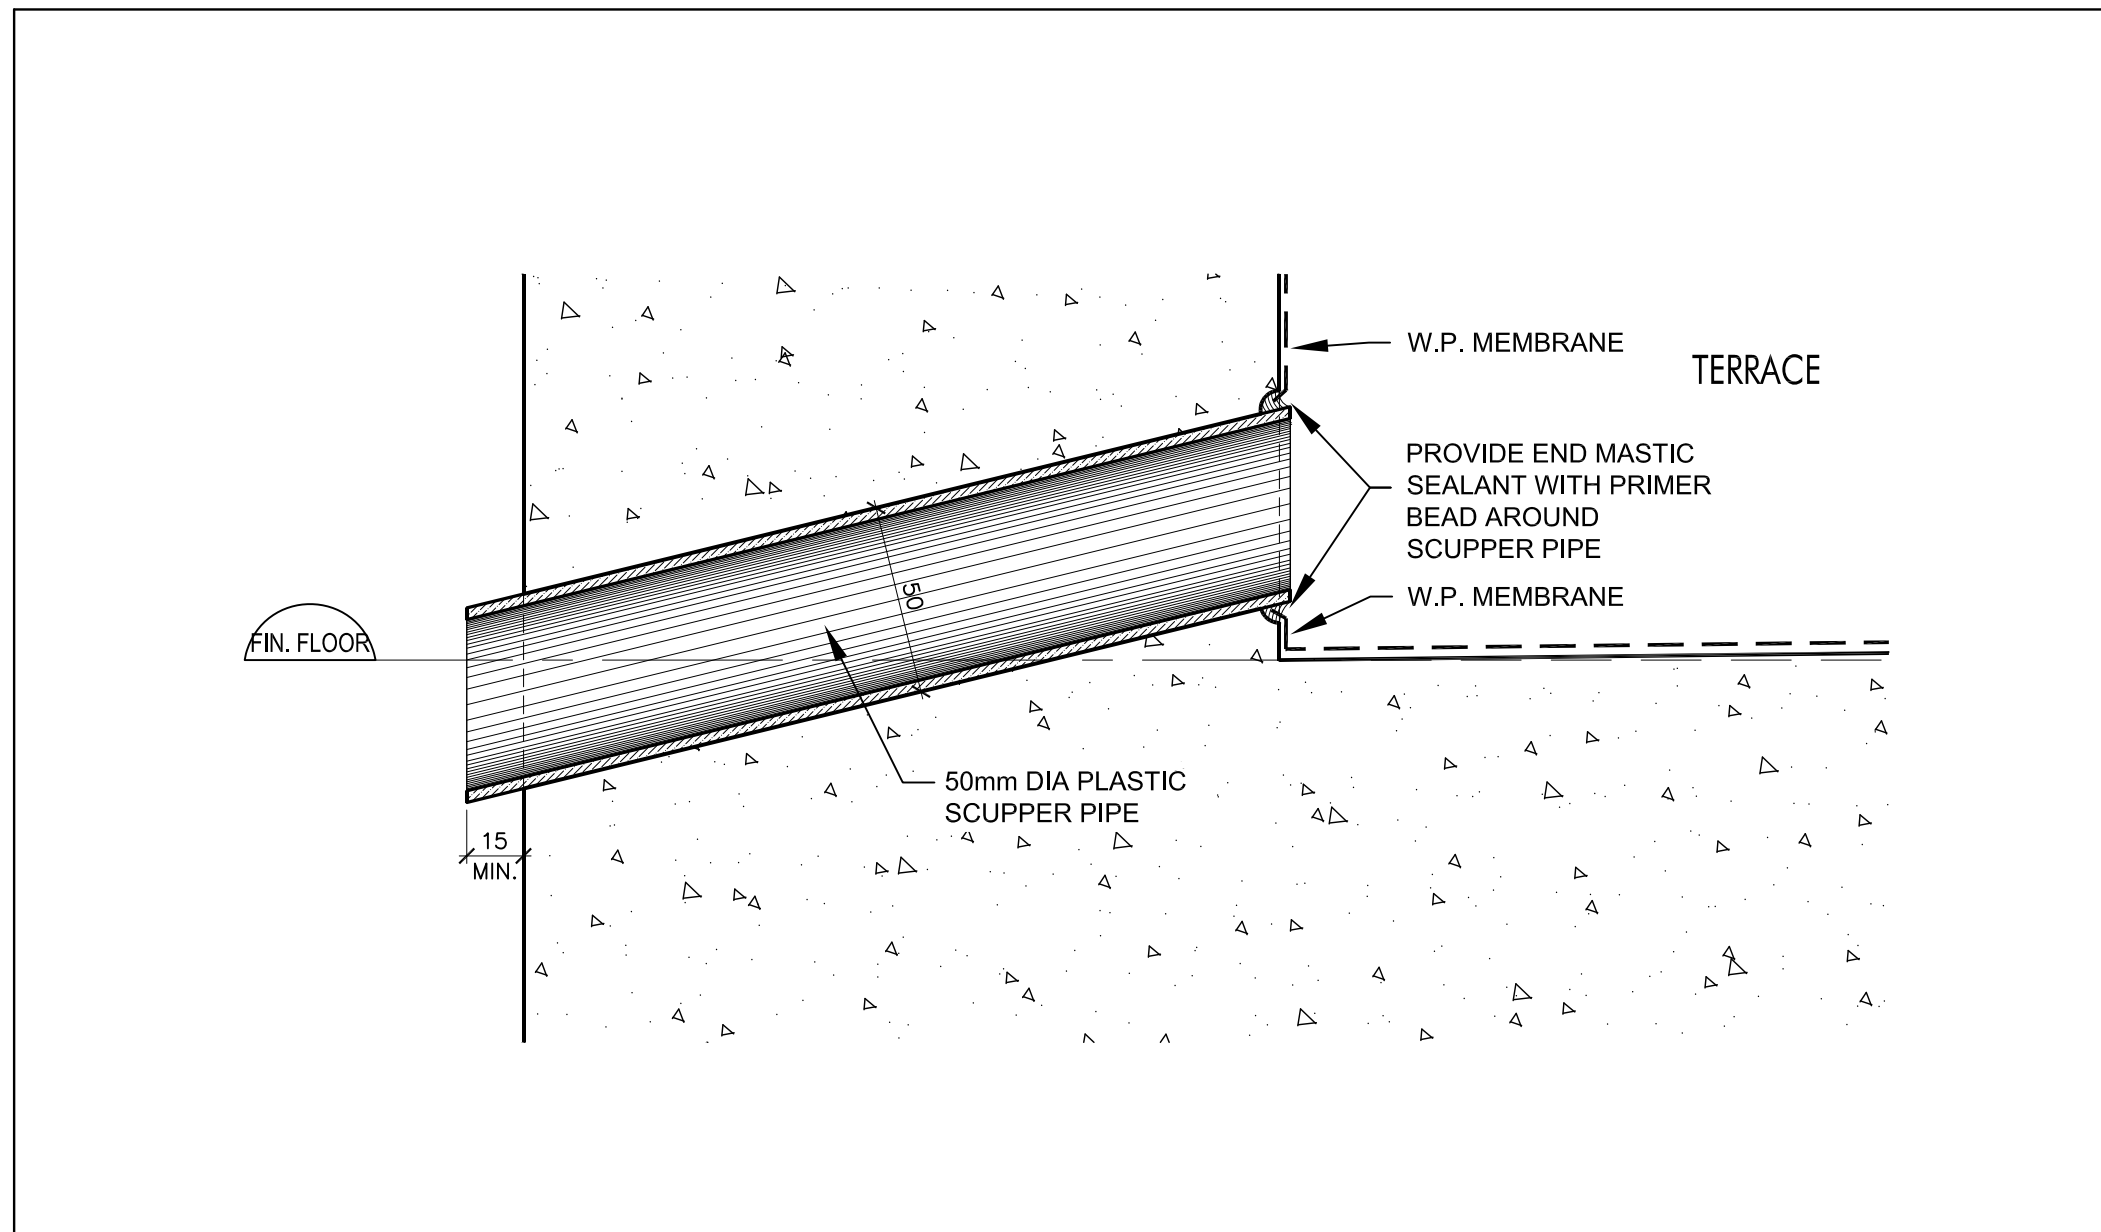


Scupper Detail @ Terrace 13
SCALE 1:2 A7-13

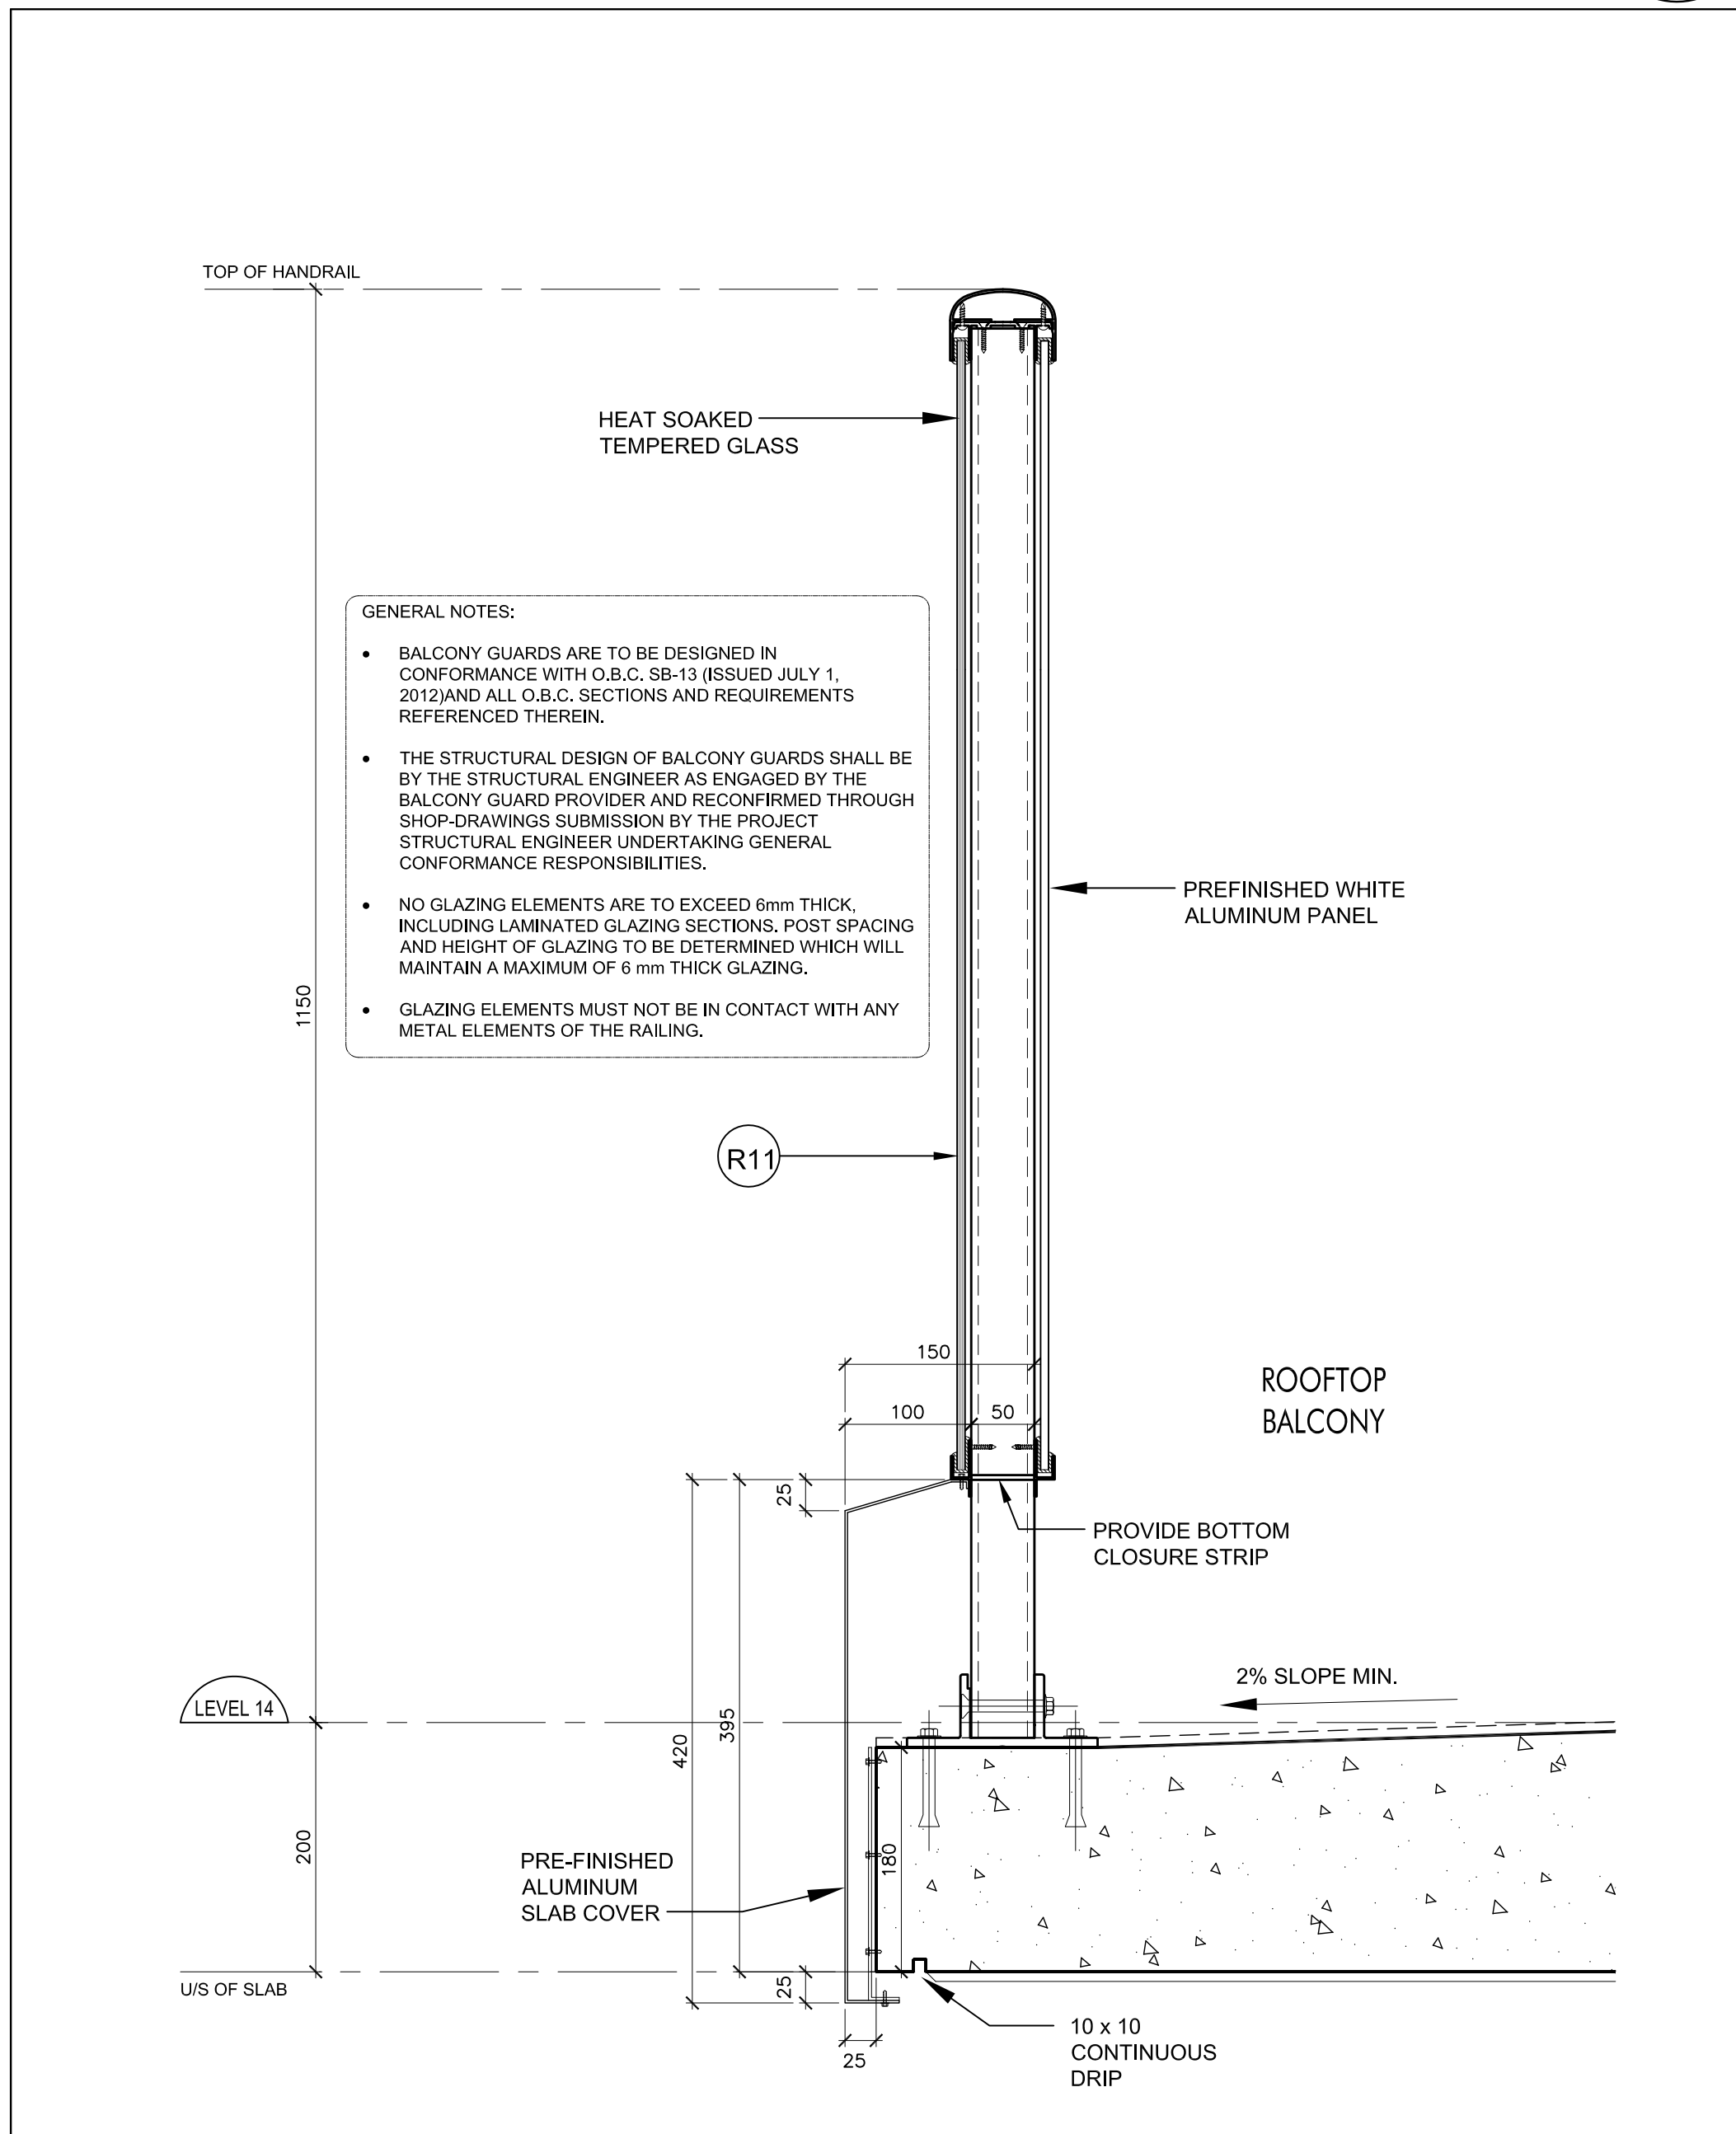


Railing R11 @ Balcony @ Level 14 12
SCALE 1:5 A7-13

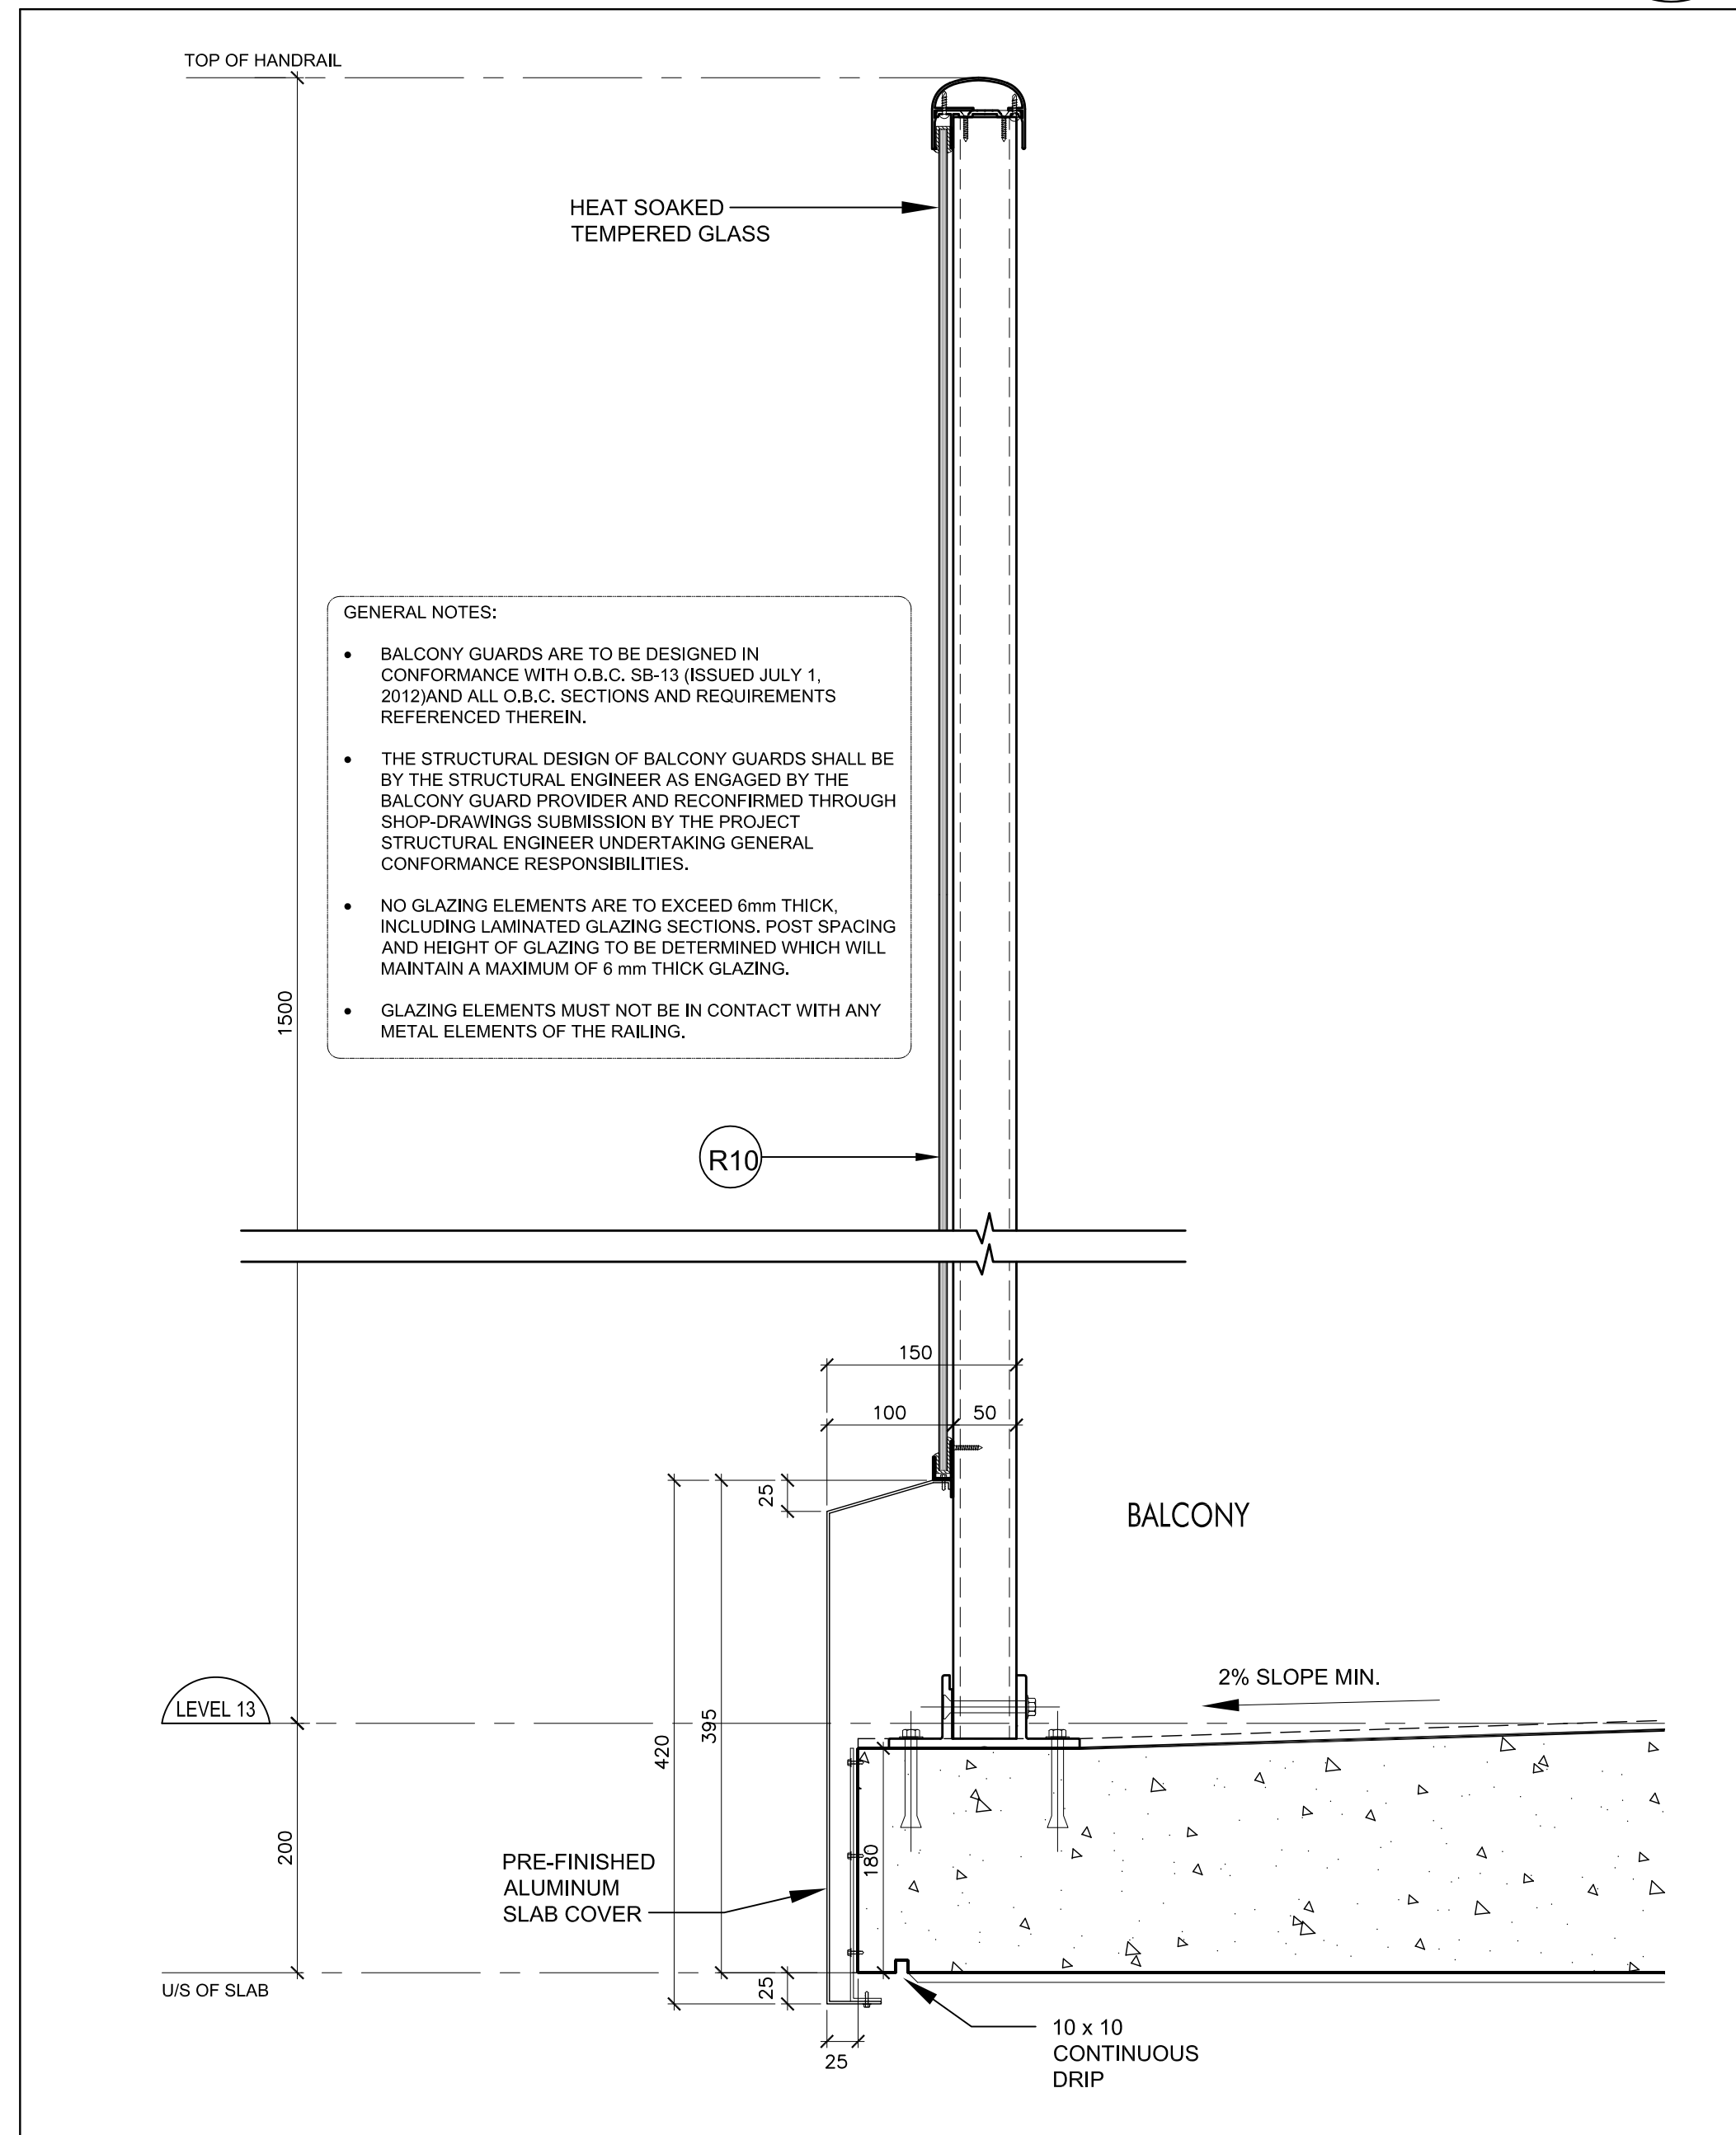


Railing R10 @ Balcony @ Level 13 11
SCALE 1:5 A7-13

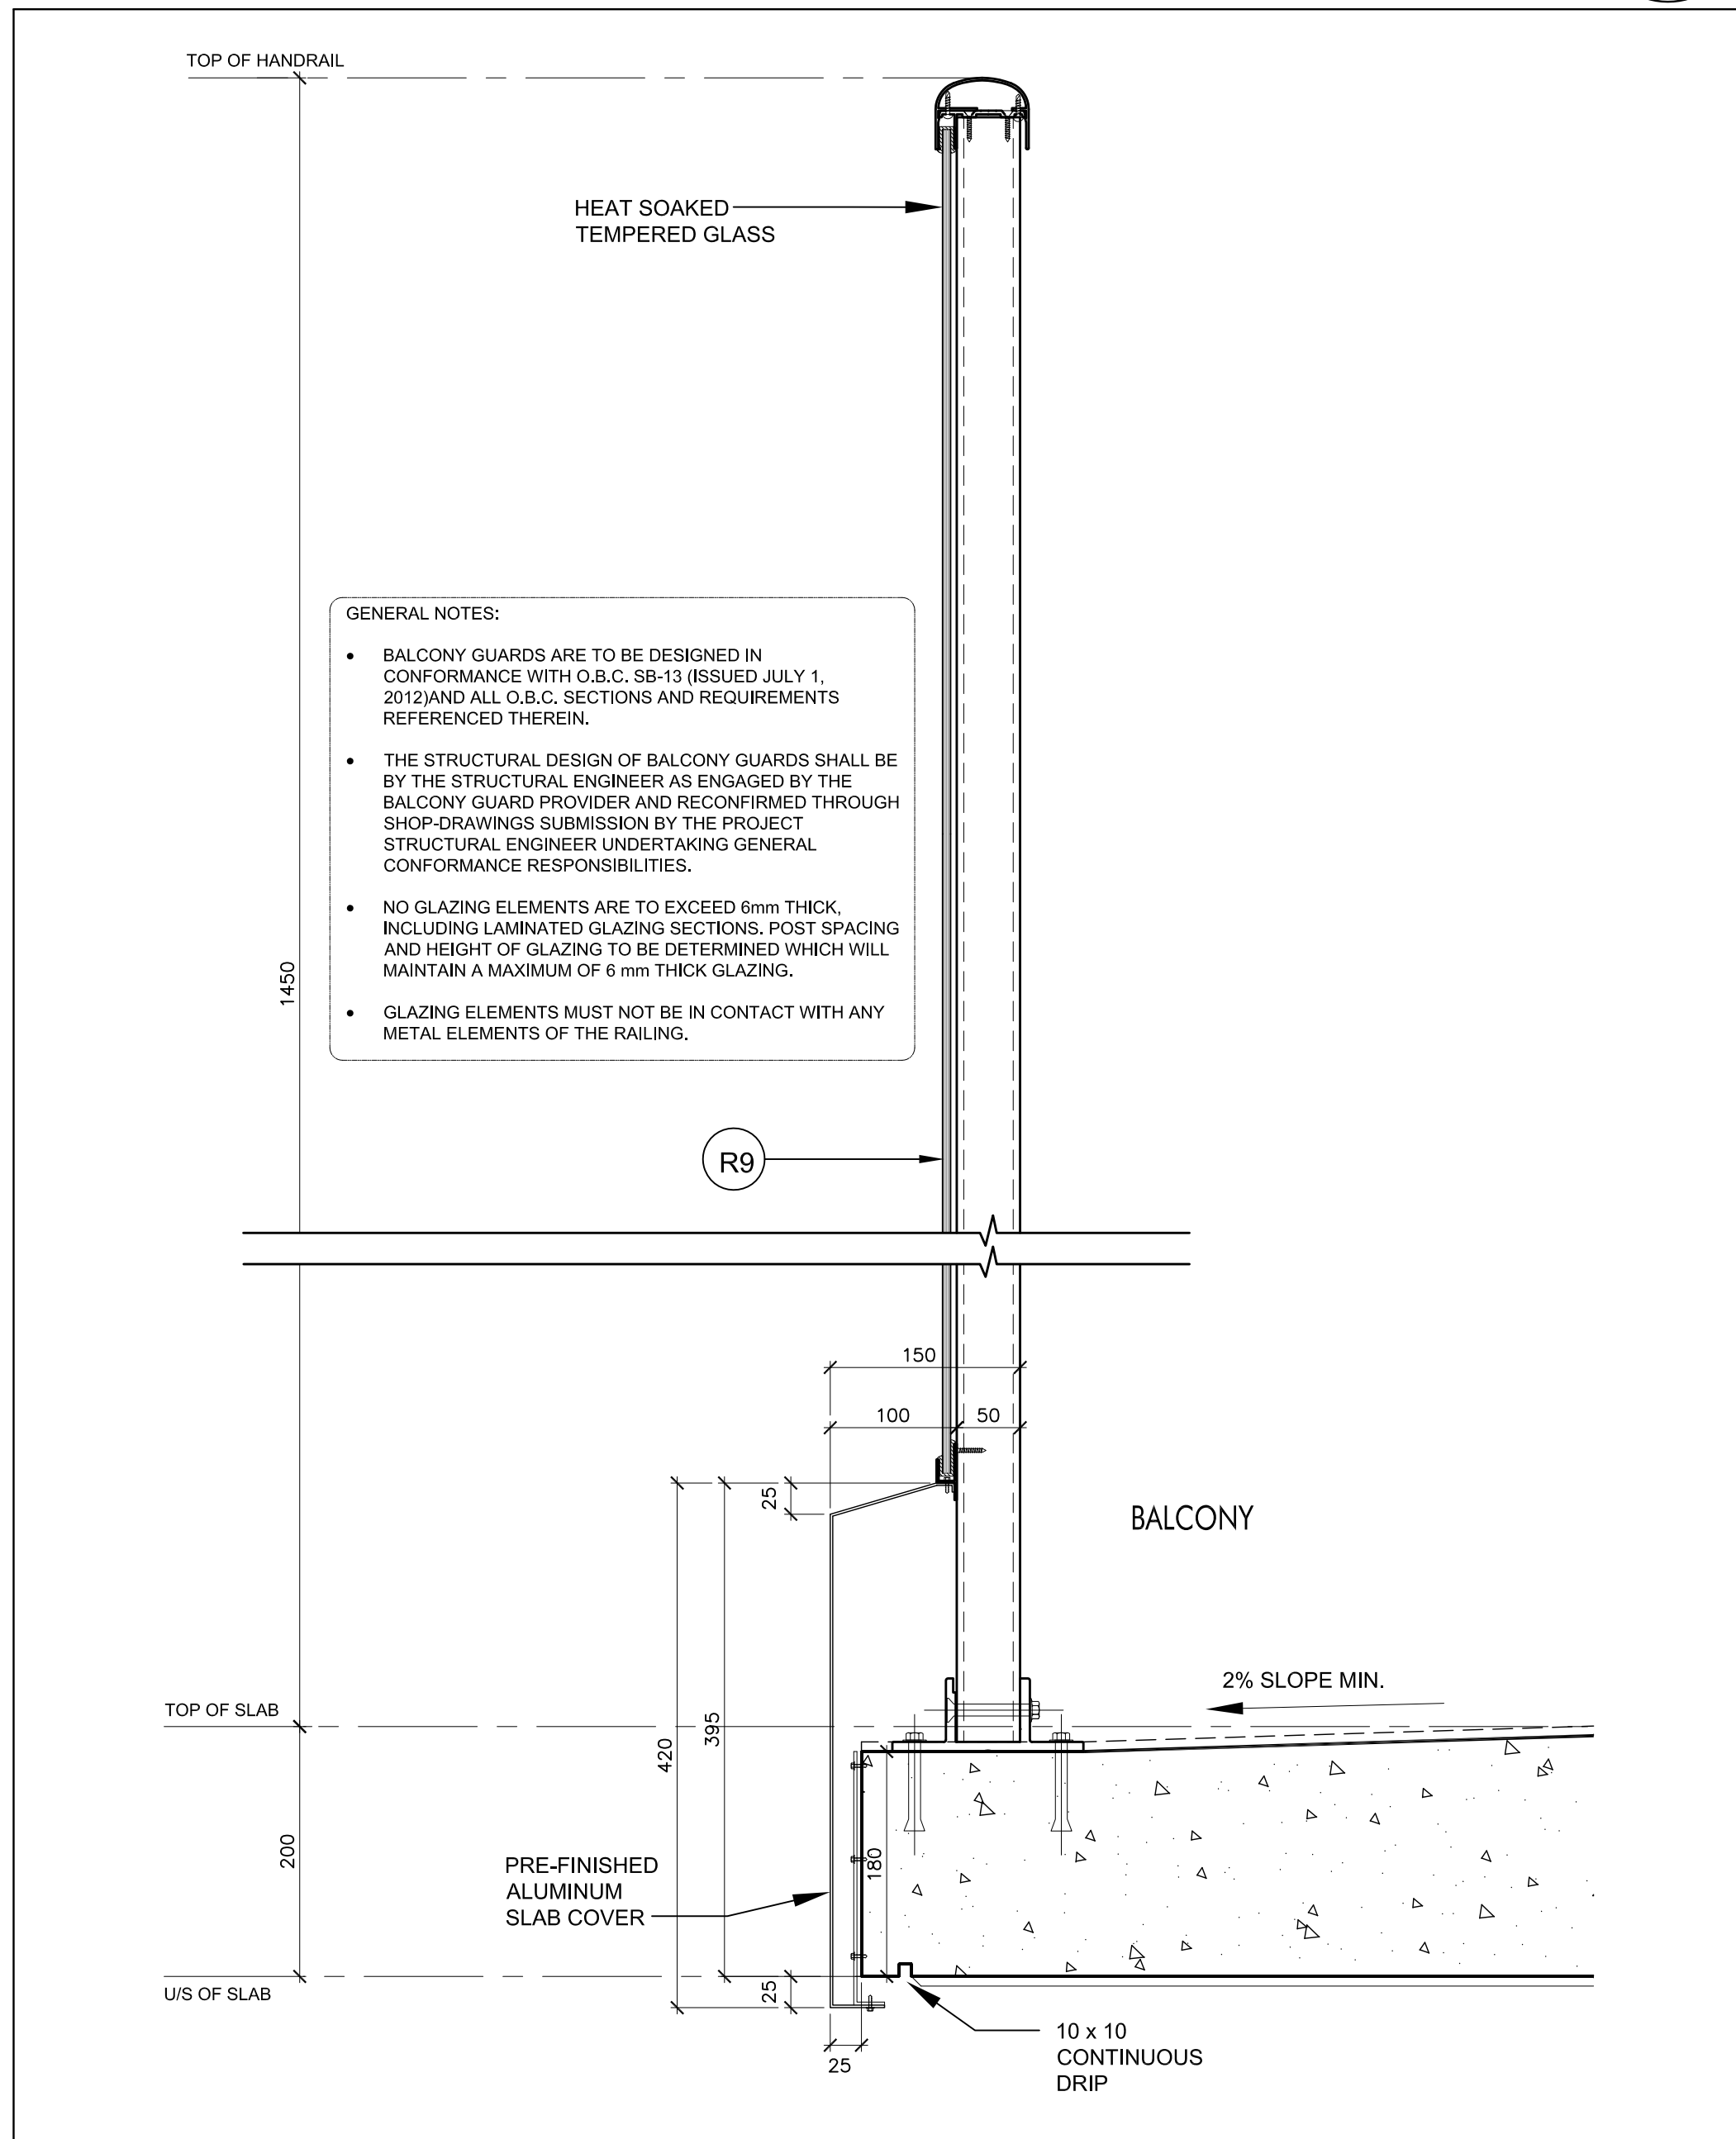


Railing R9 @ Balcony @ Level 7 + 11 10
SCALE 1:5 A7-13

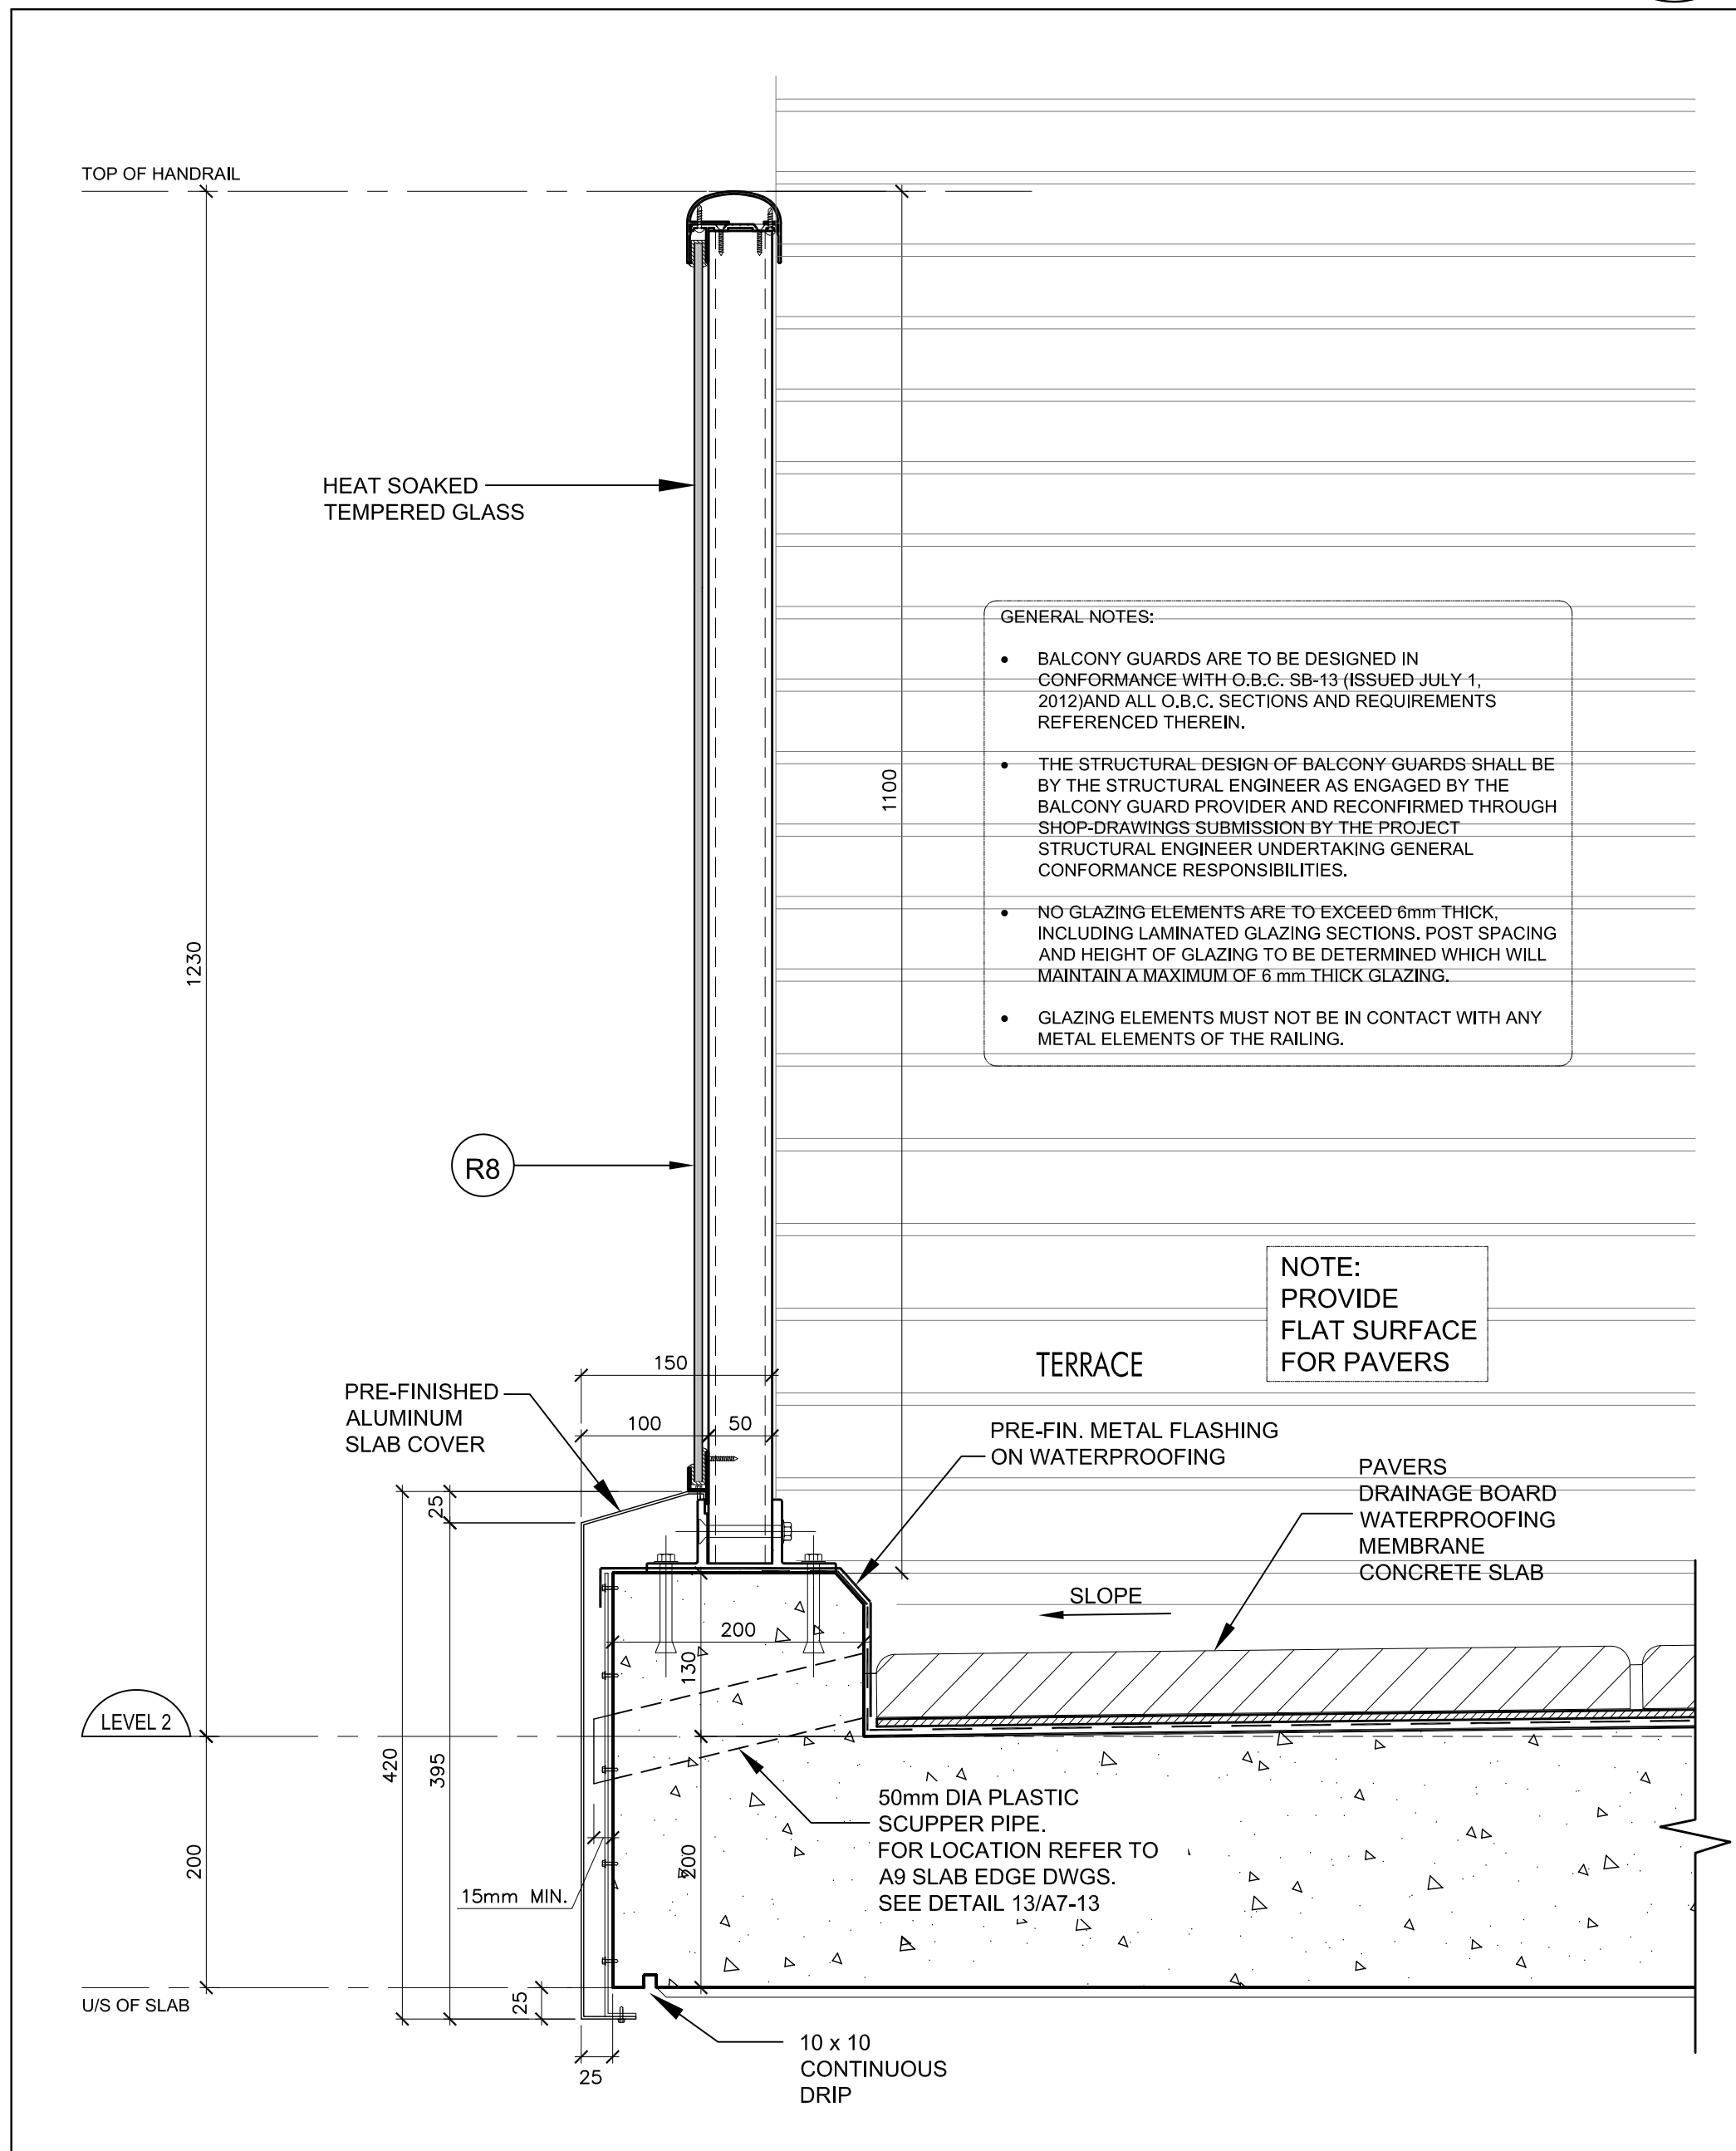


Railing R8 @ Terrace @ Level 2 9
SCALE 1:5 A7-13

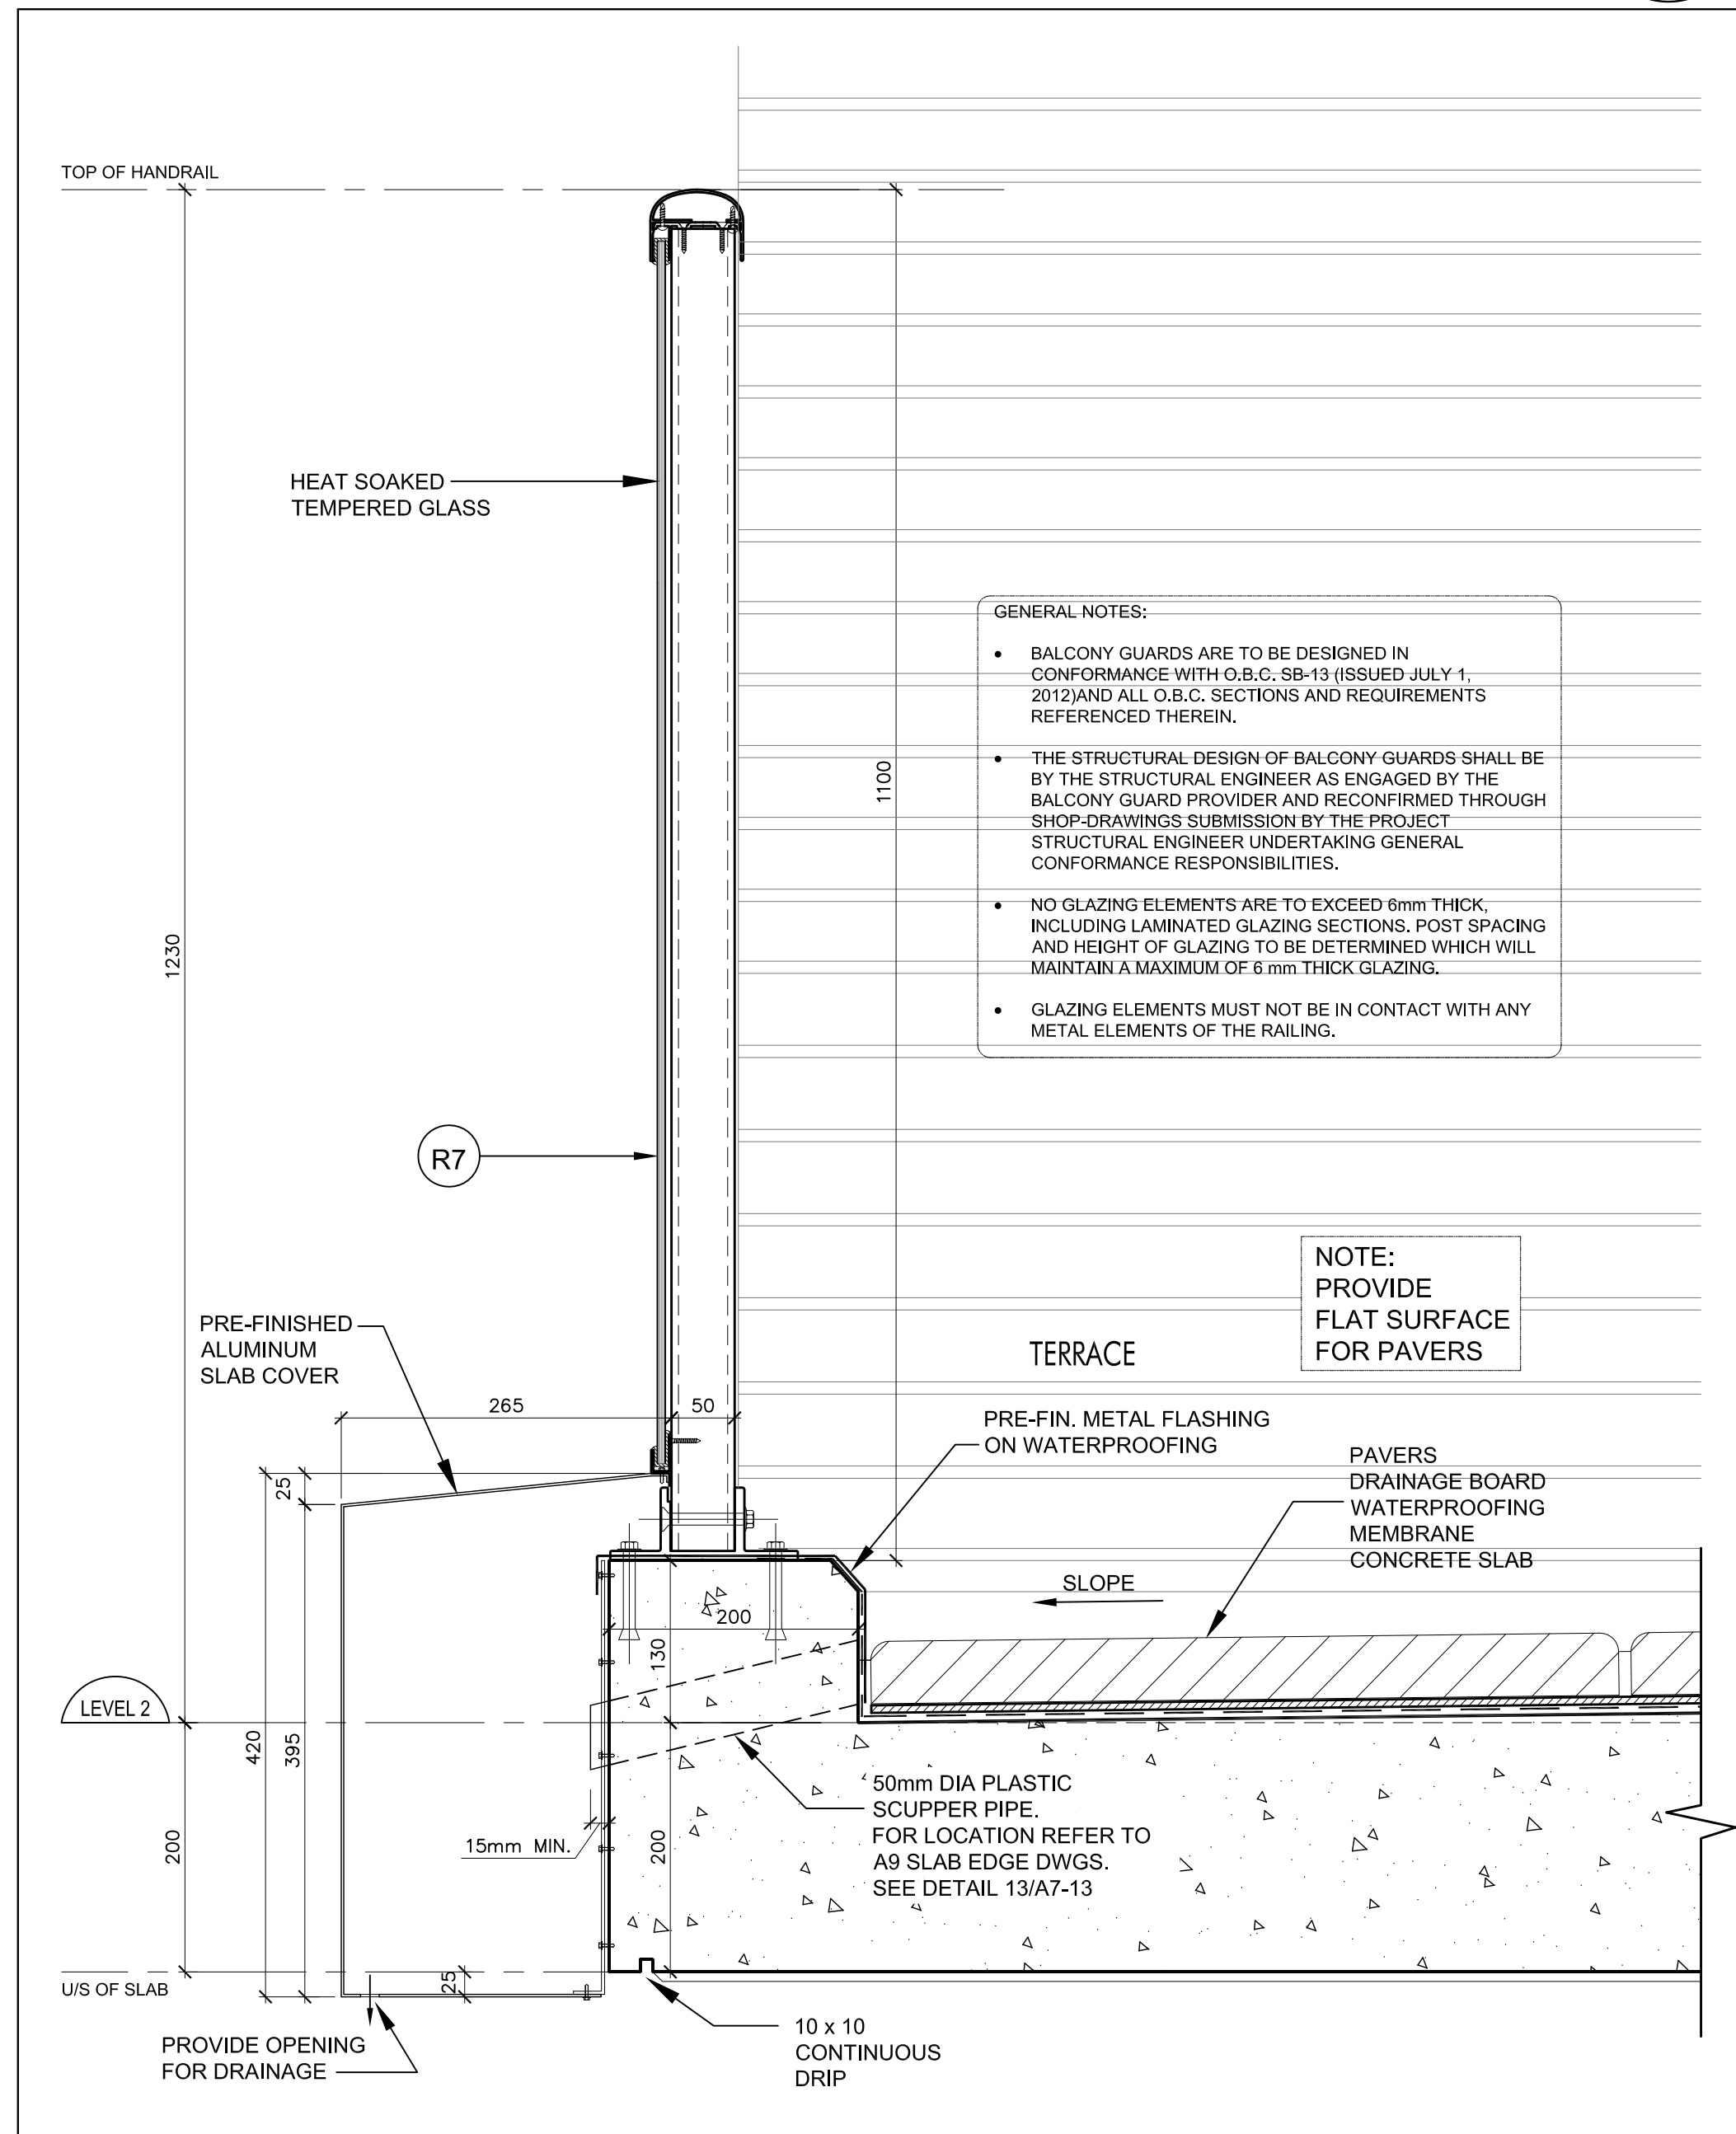


Railing R7 @ Terrace @ Level 2 8
SCALE 1:5 A7-13

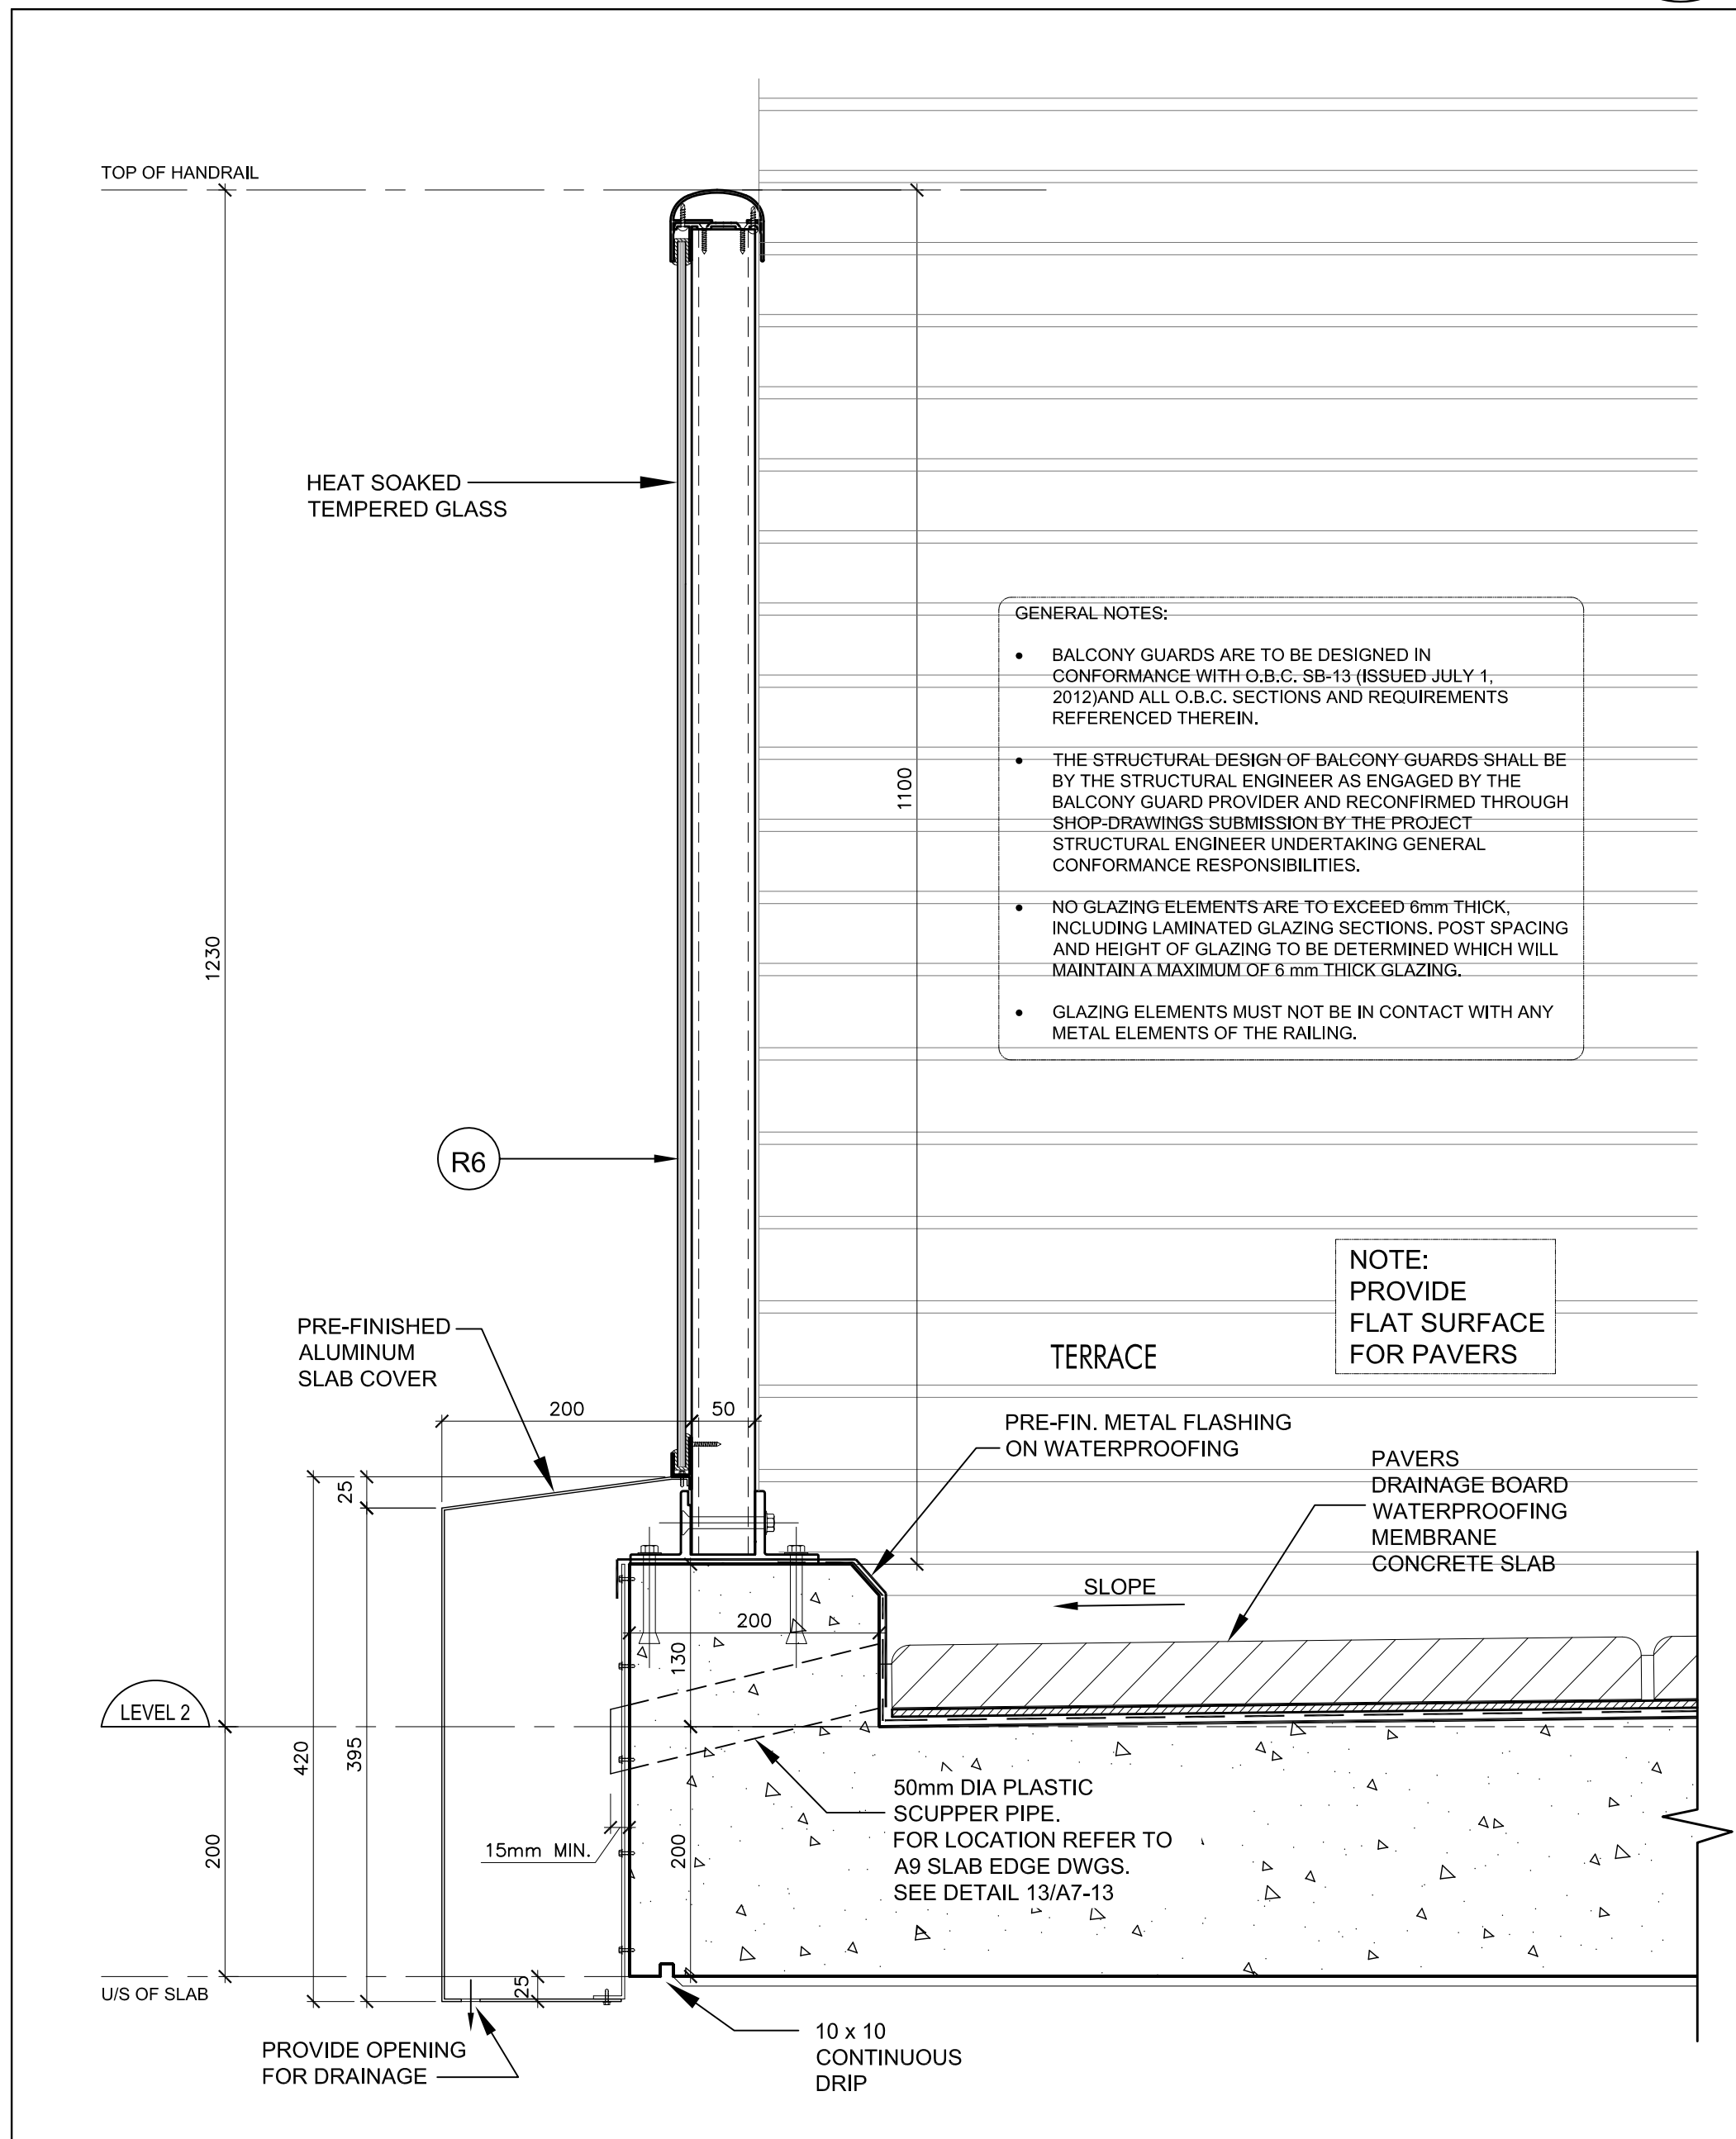


Railing R6 @ Terrace @ Level 2 7
SCALE 1:5 A7-13

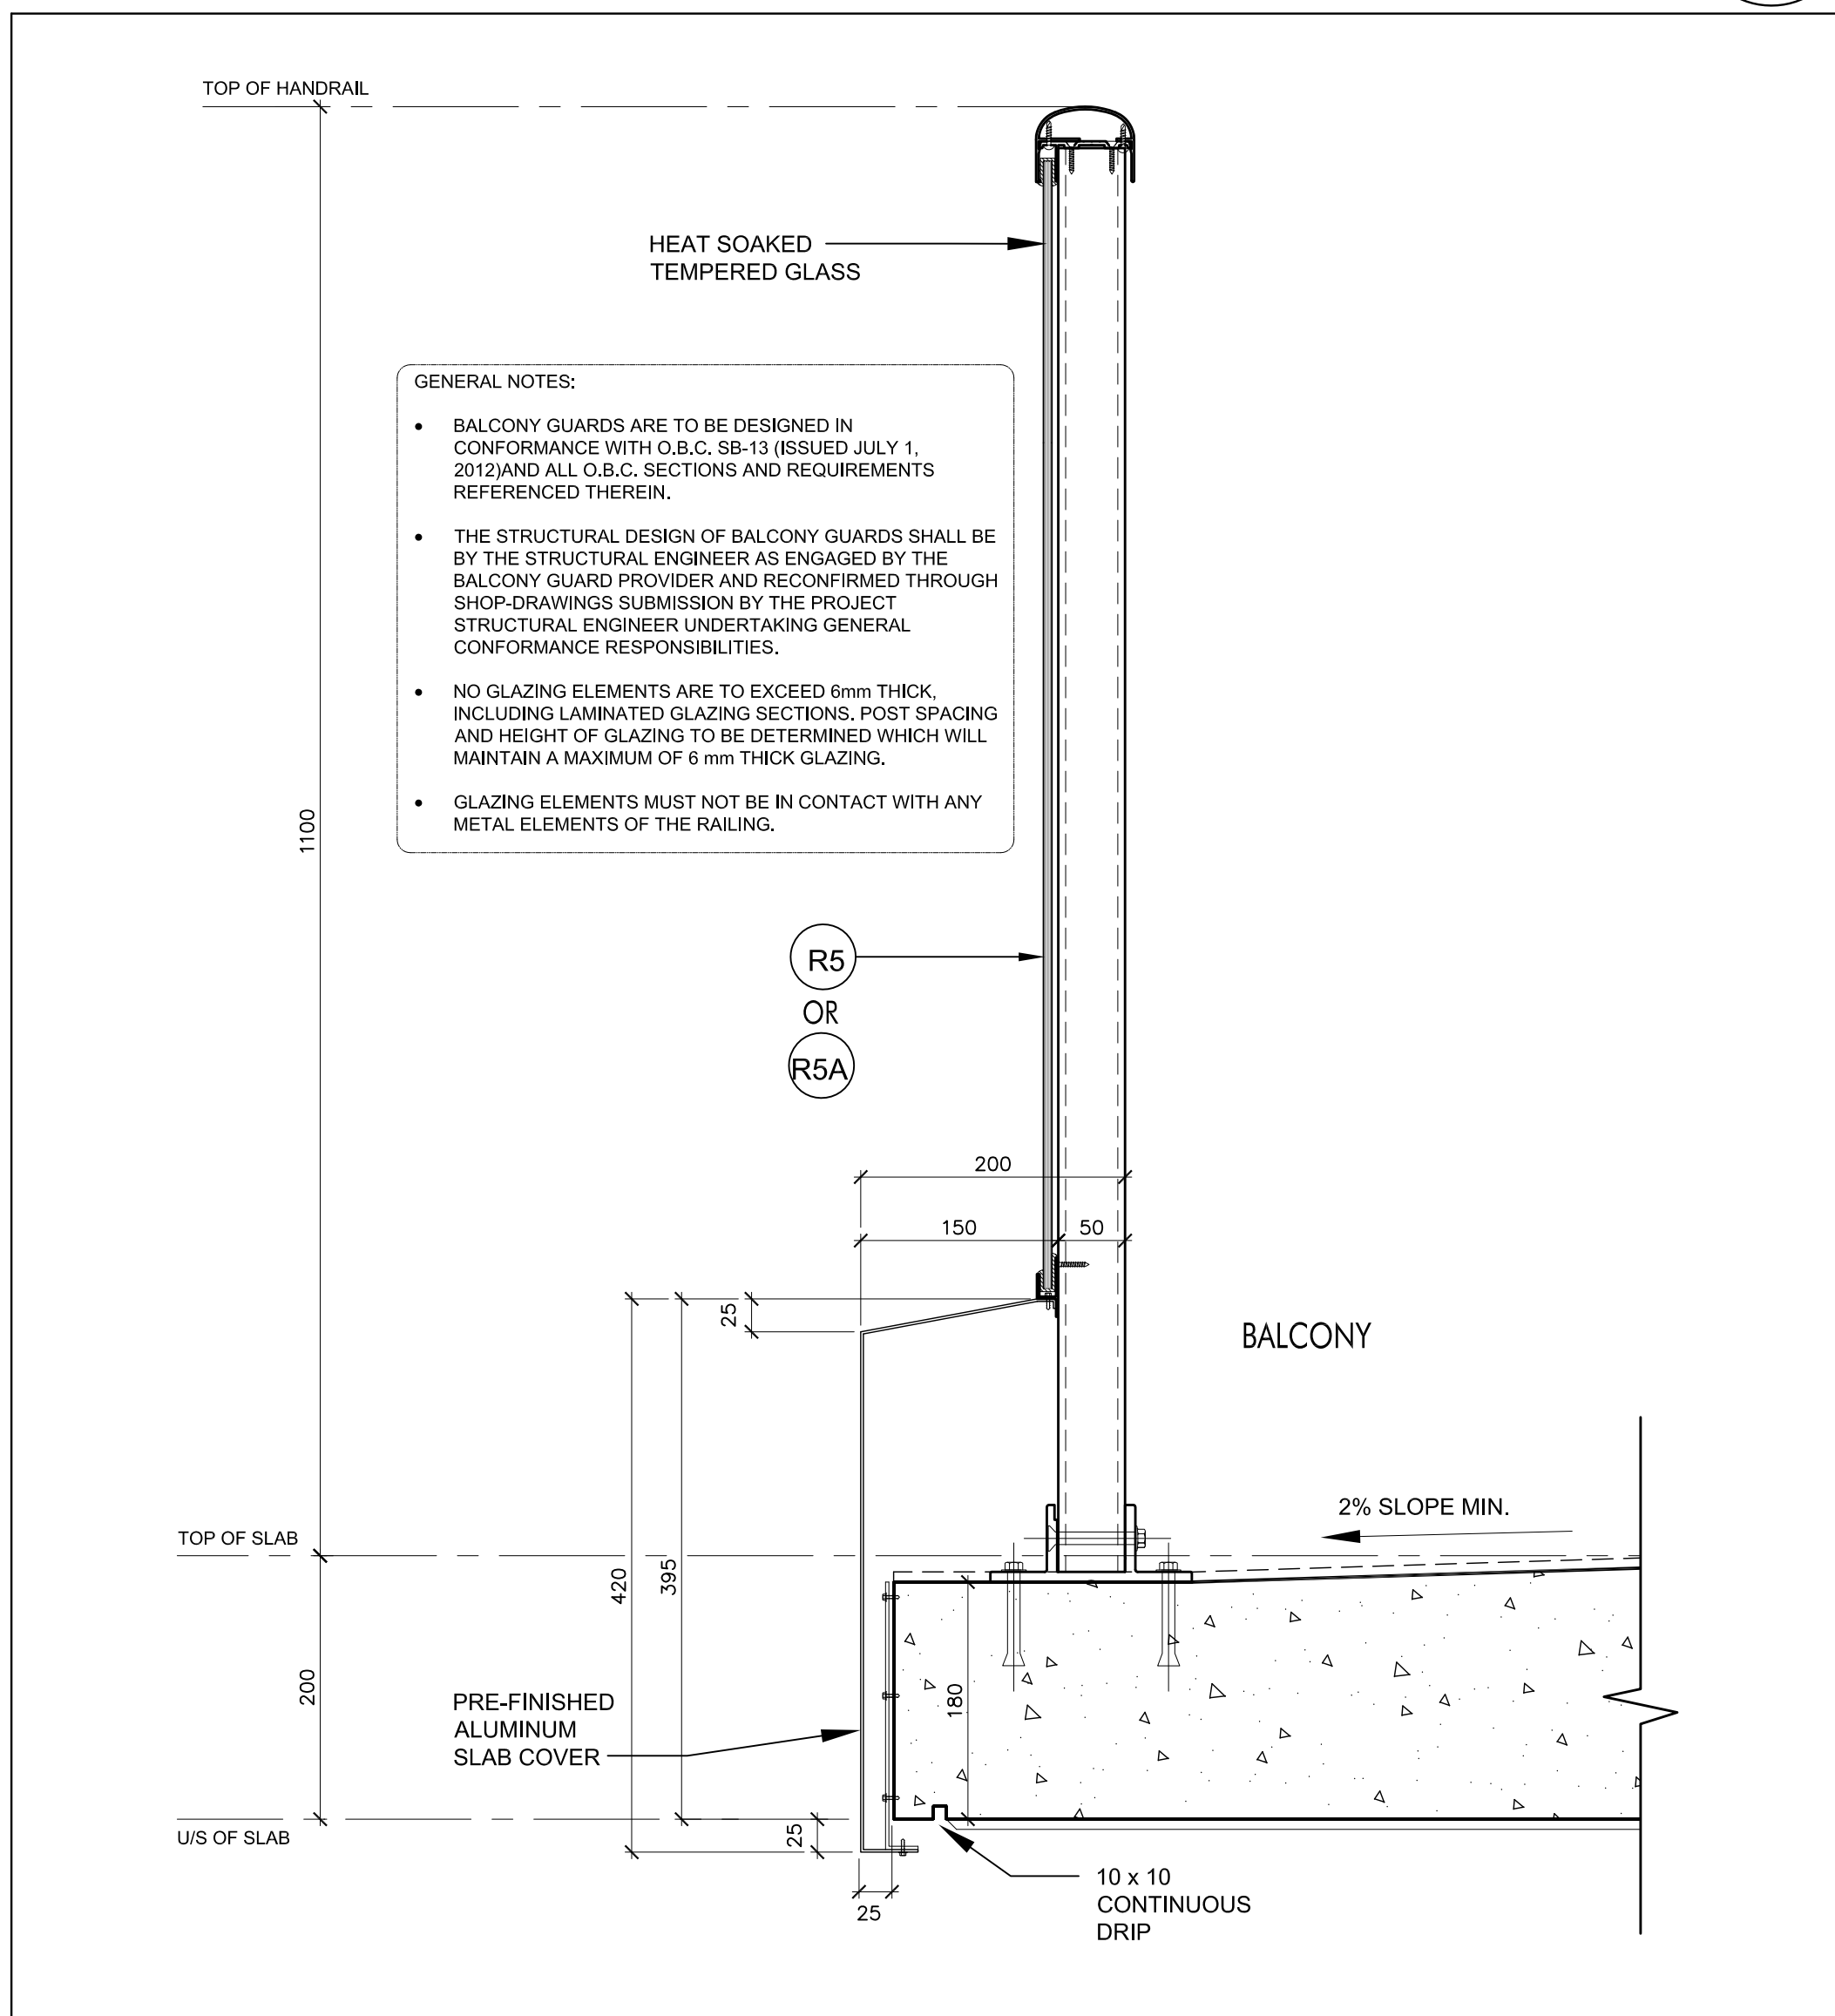


Railing R5 / R5A @ Balcony 6
SCALE 1:5 A7-13

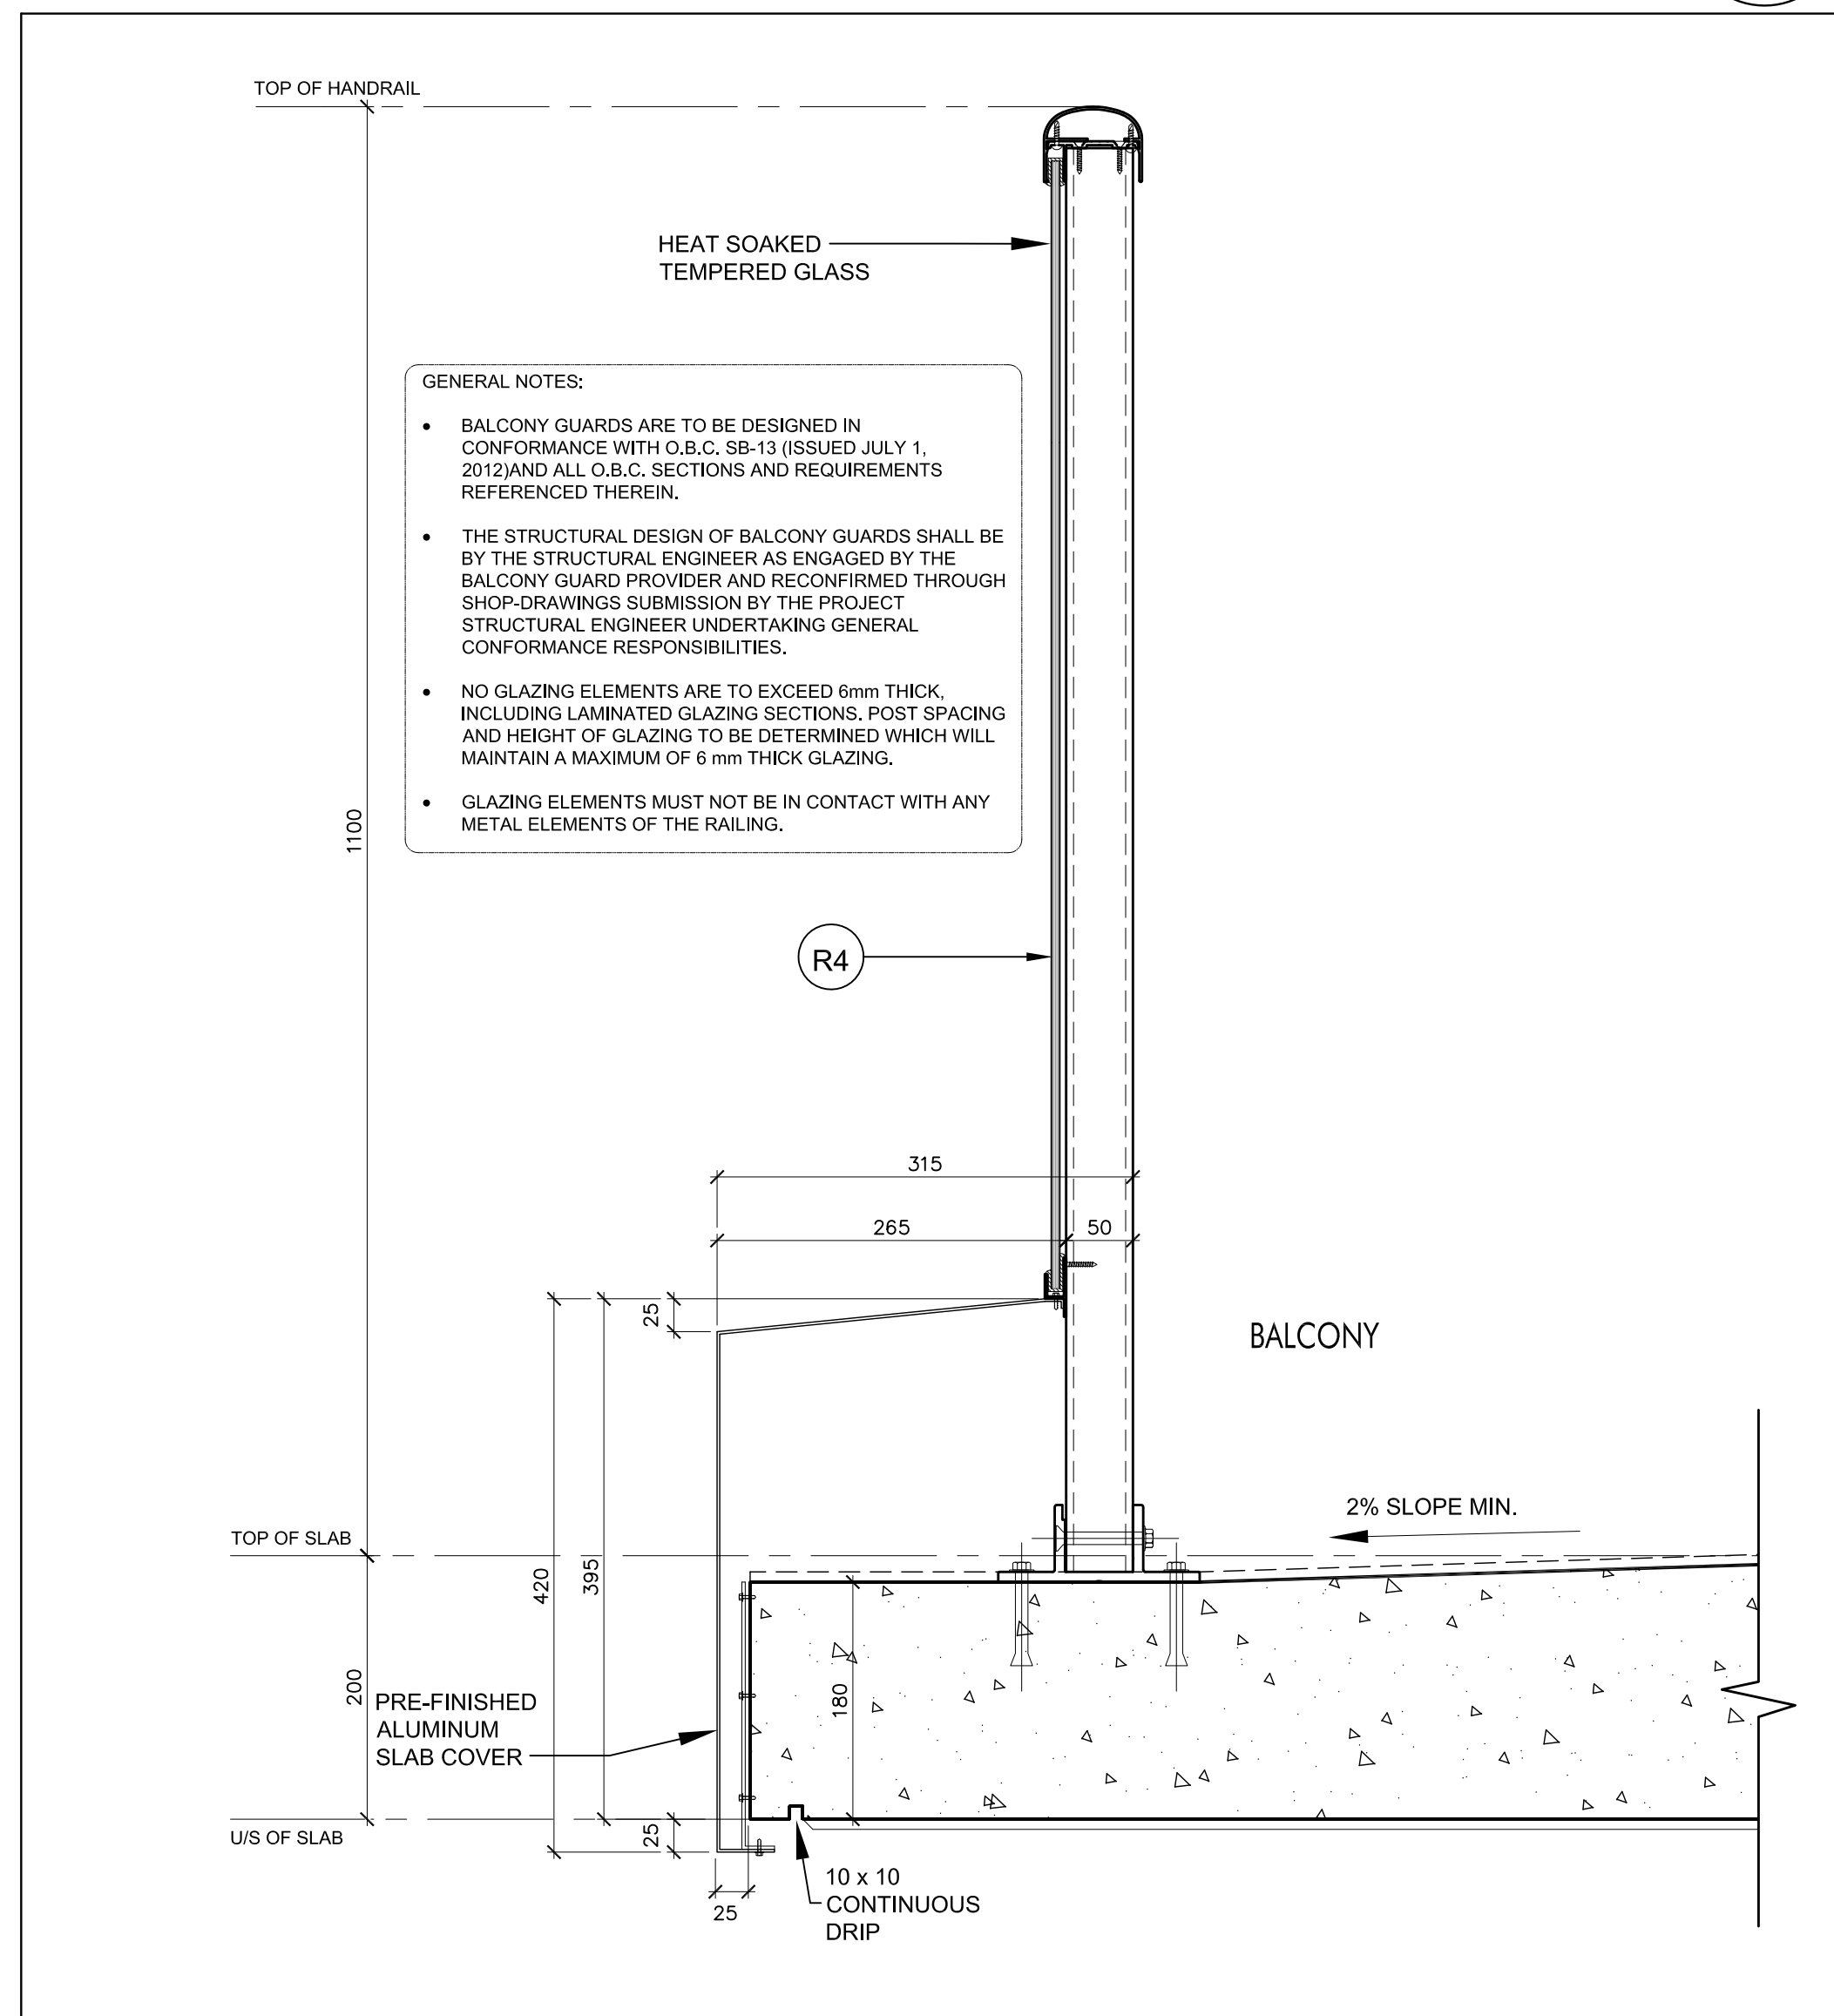


Railing R4 @ Balcony 5
SCALE 1:5 A7-13

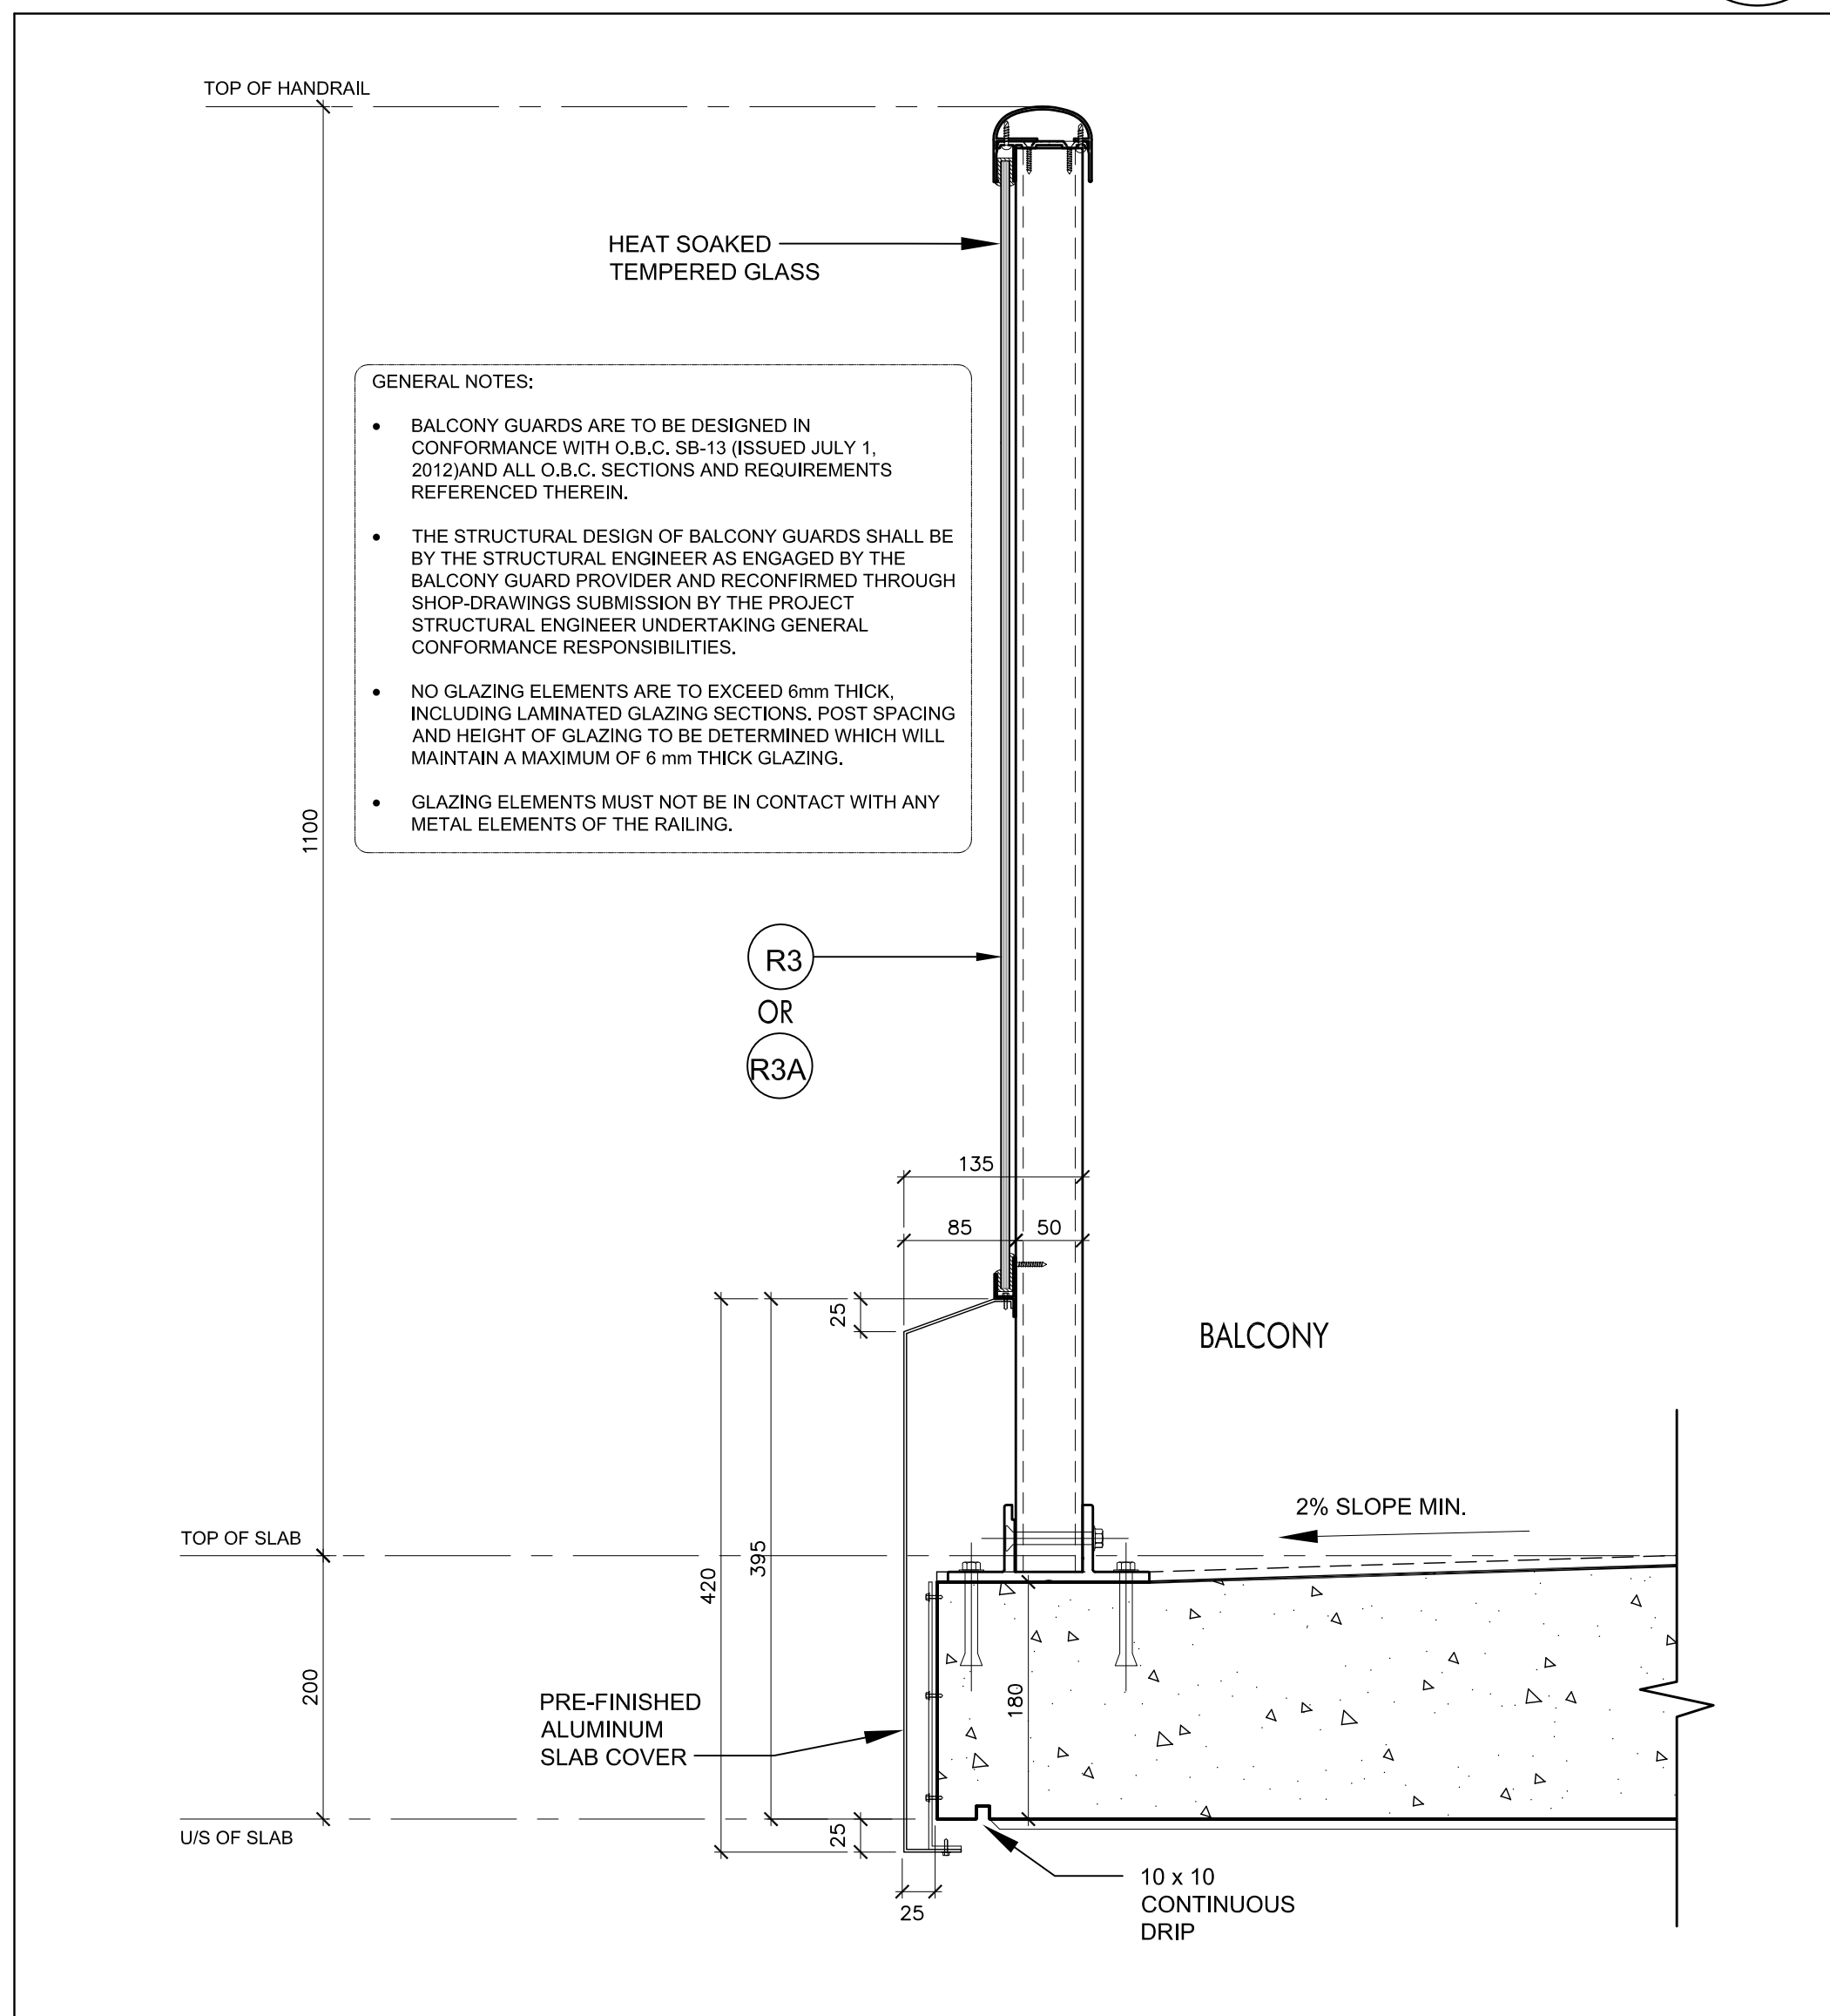


Railing R3 / R3A @ Balcony 4
SCALE 1:5 A7-13

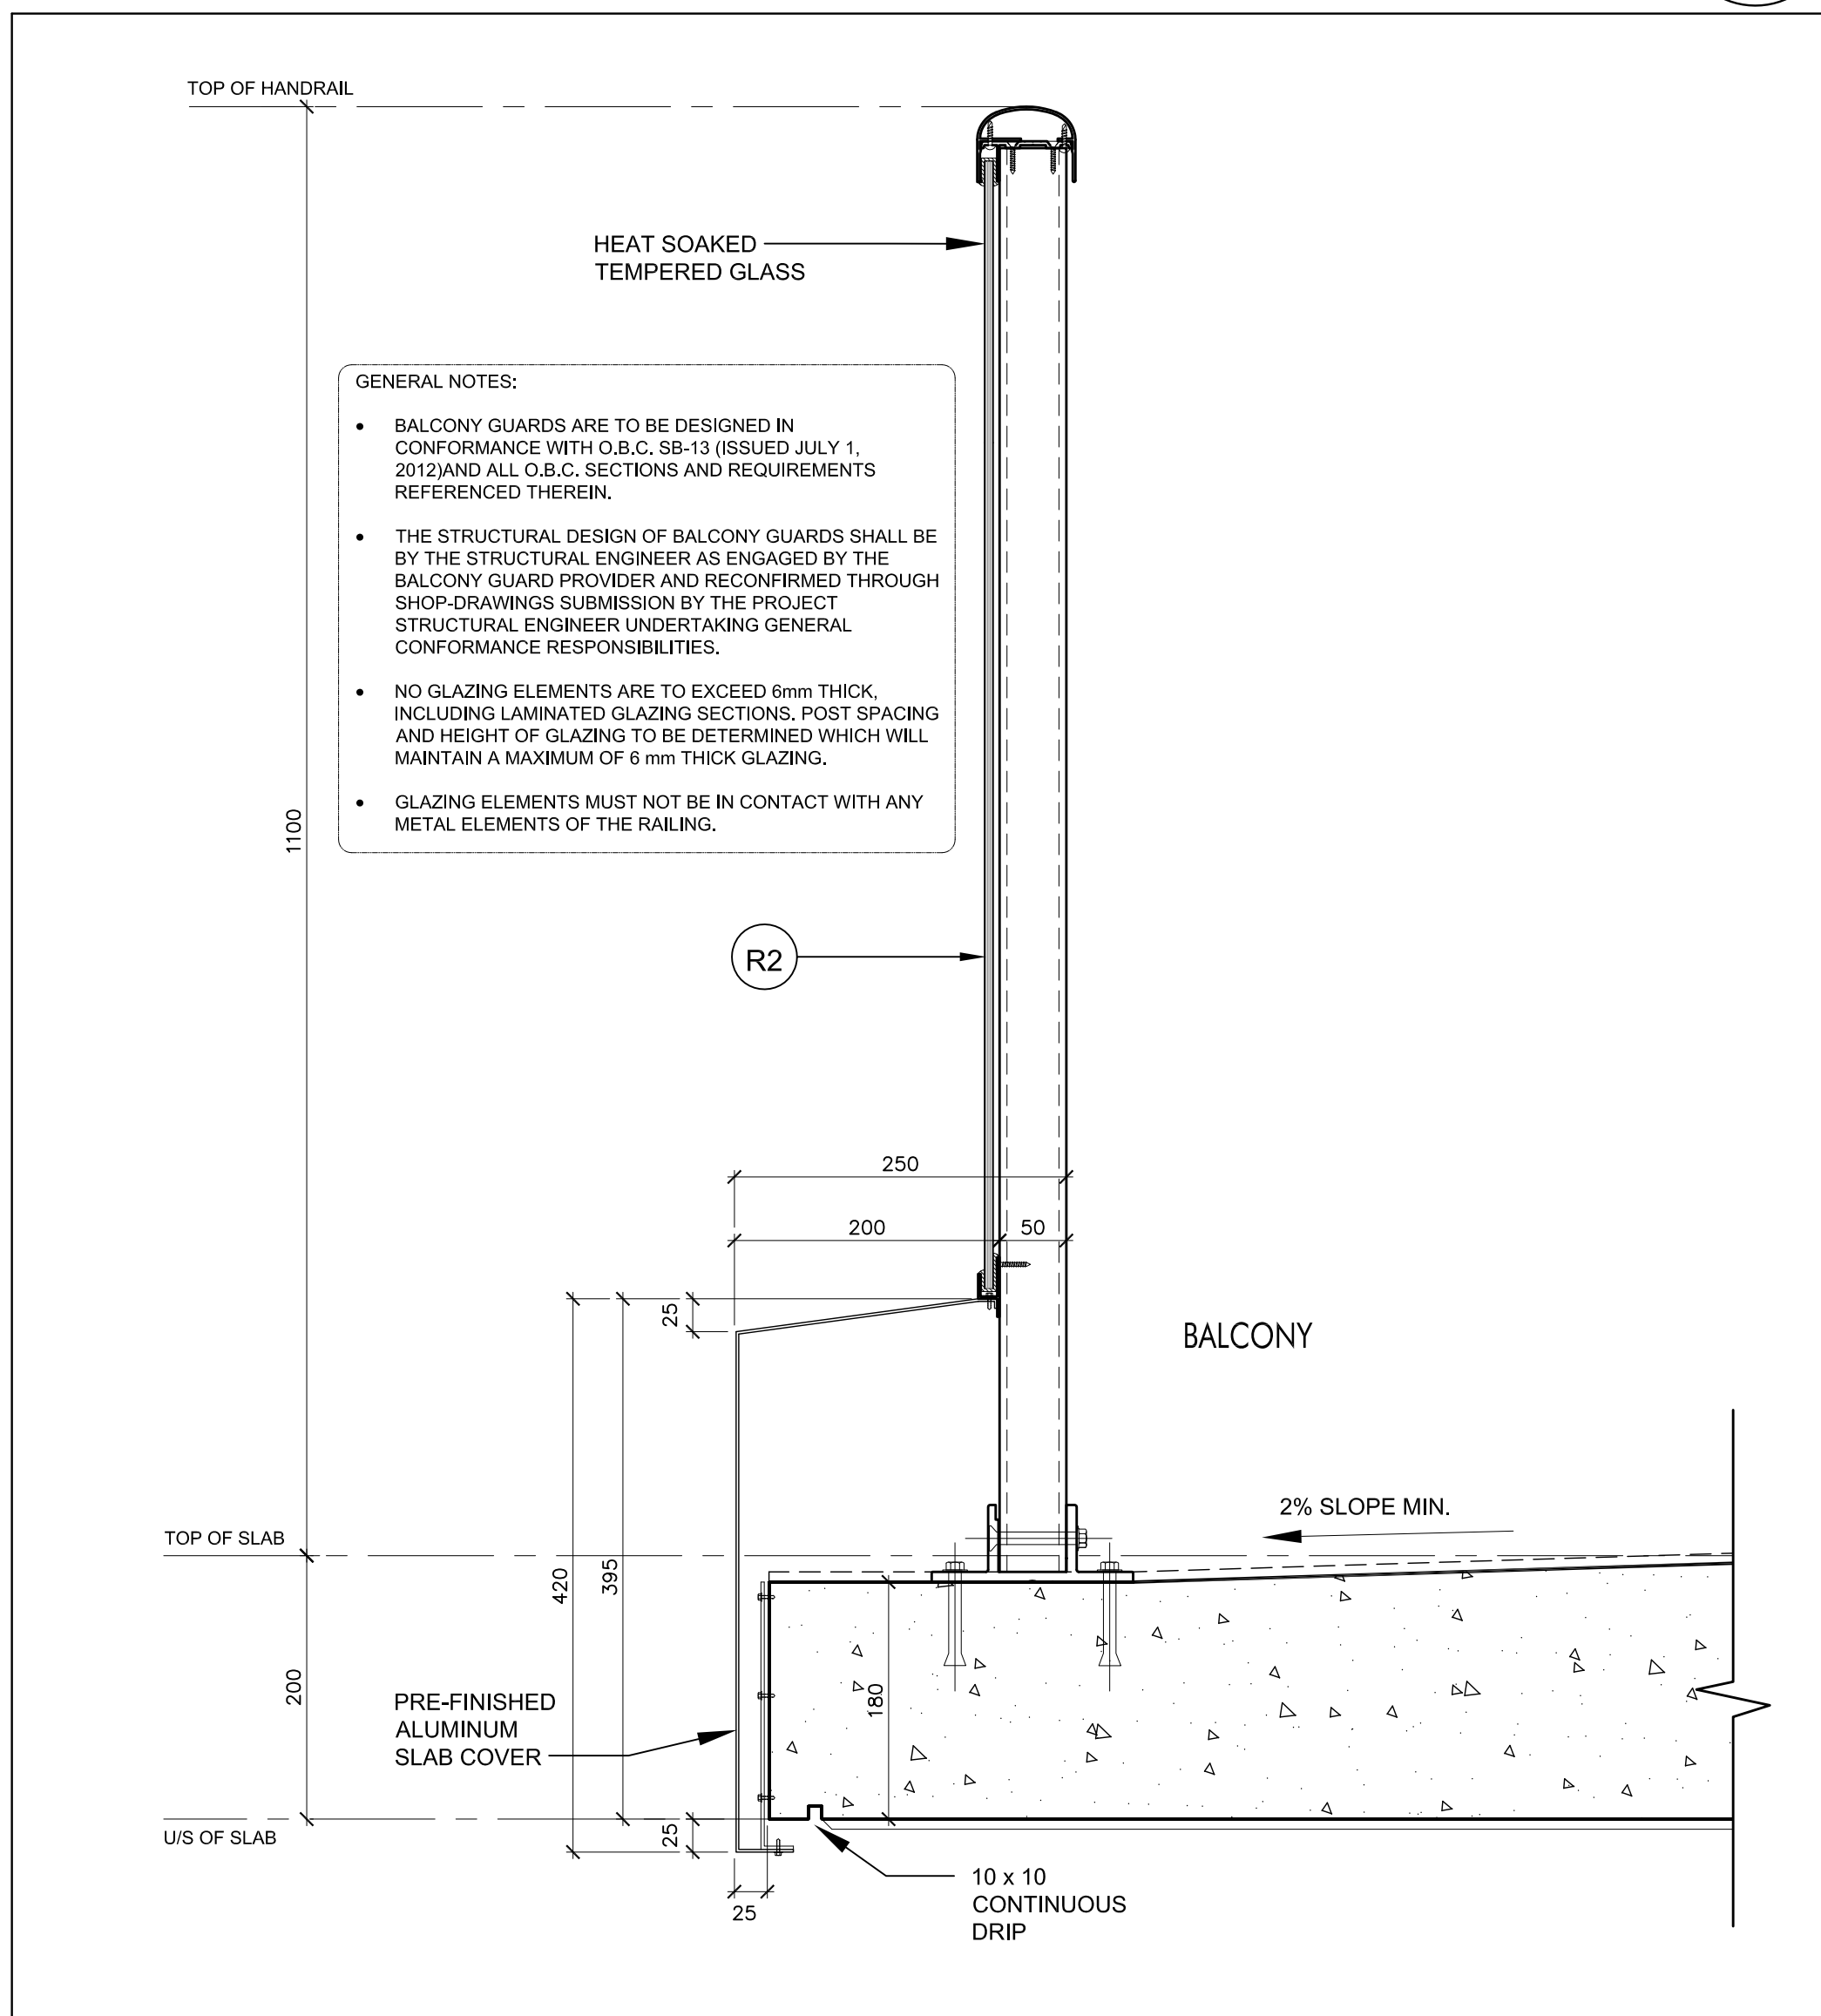

Railing R2 @ Balcony 3
SCALE 1:5 A7-13

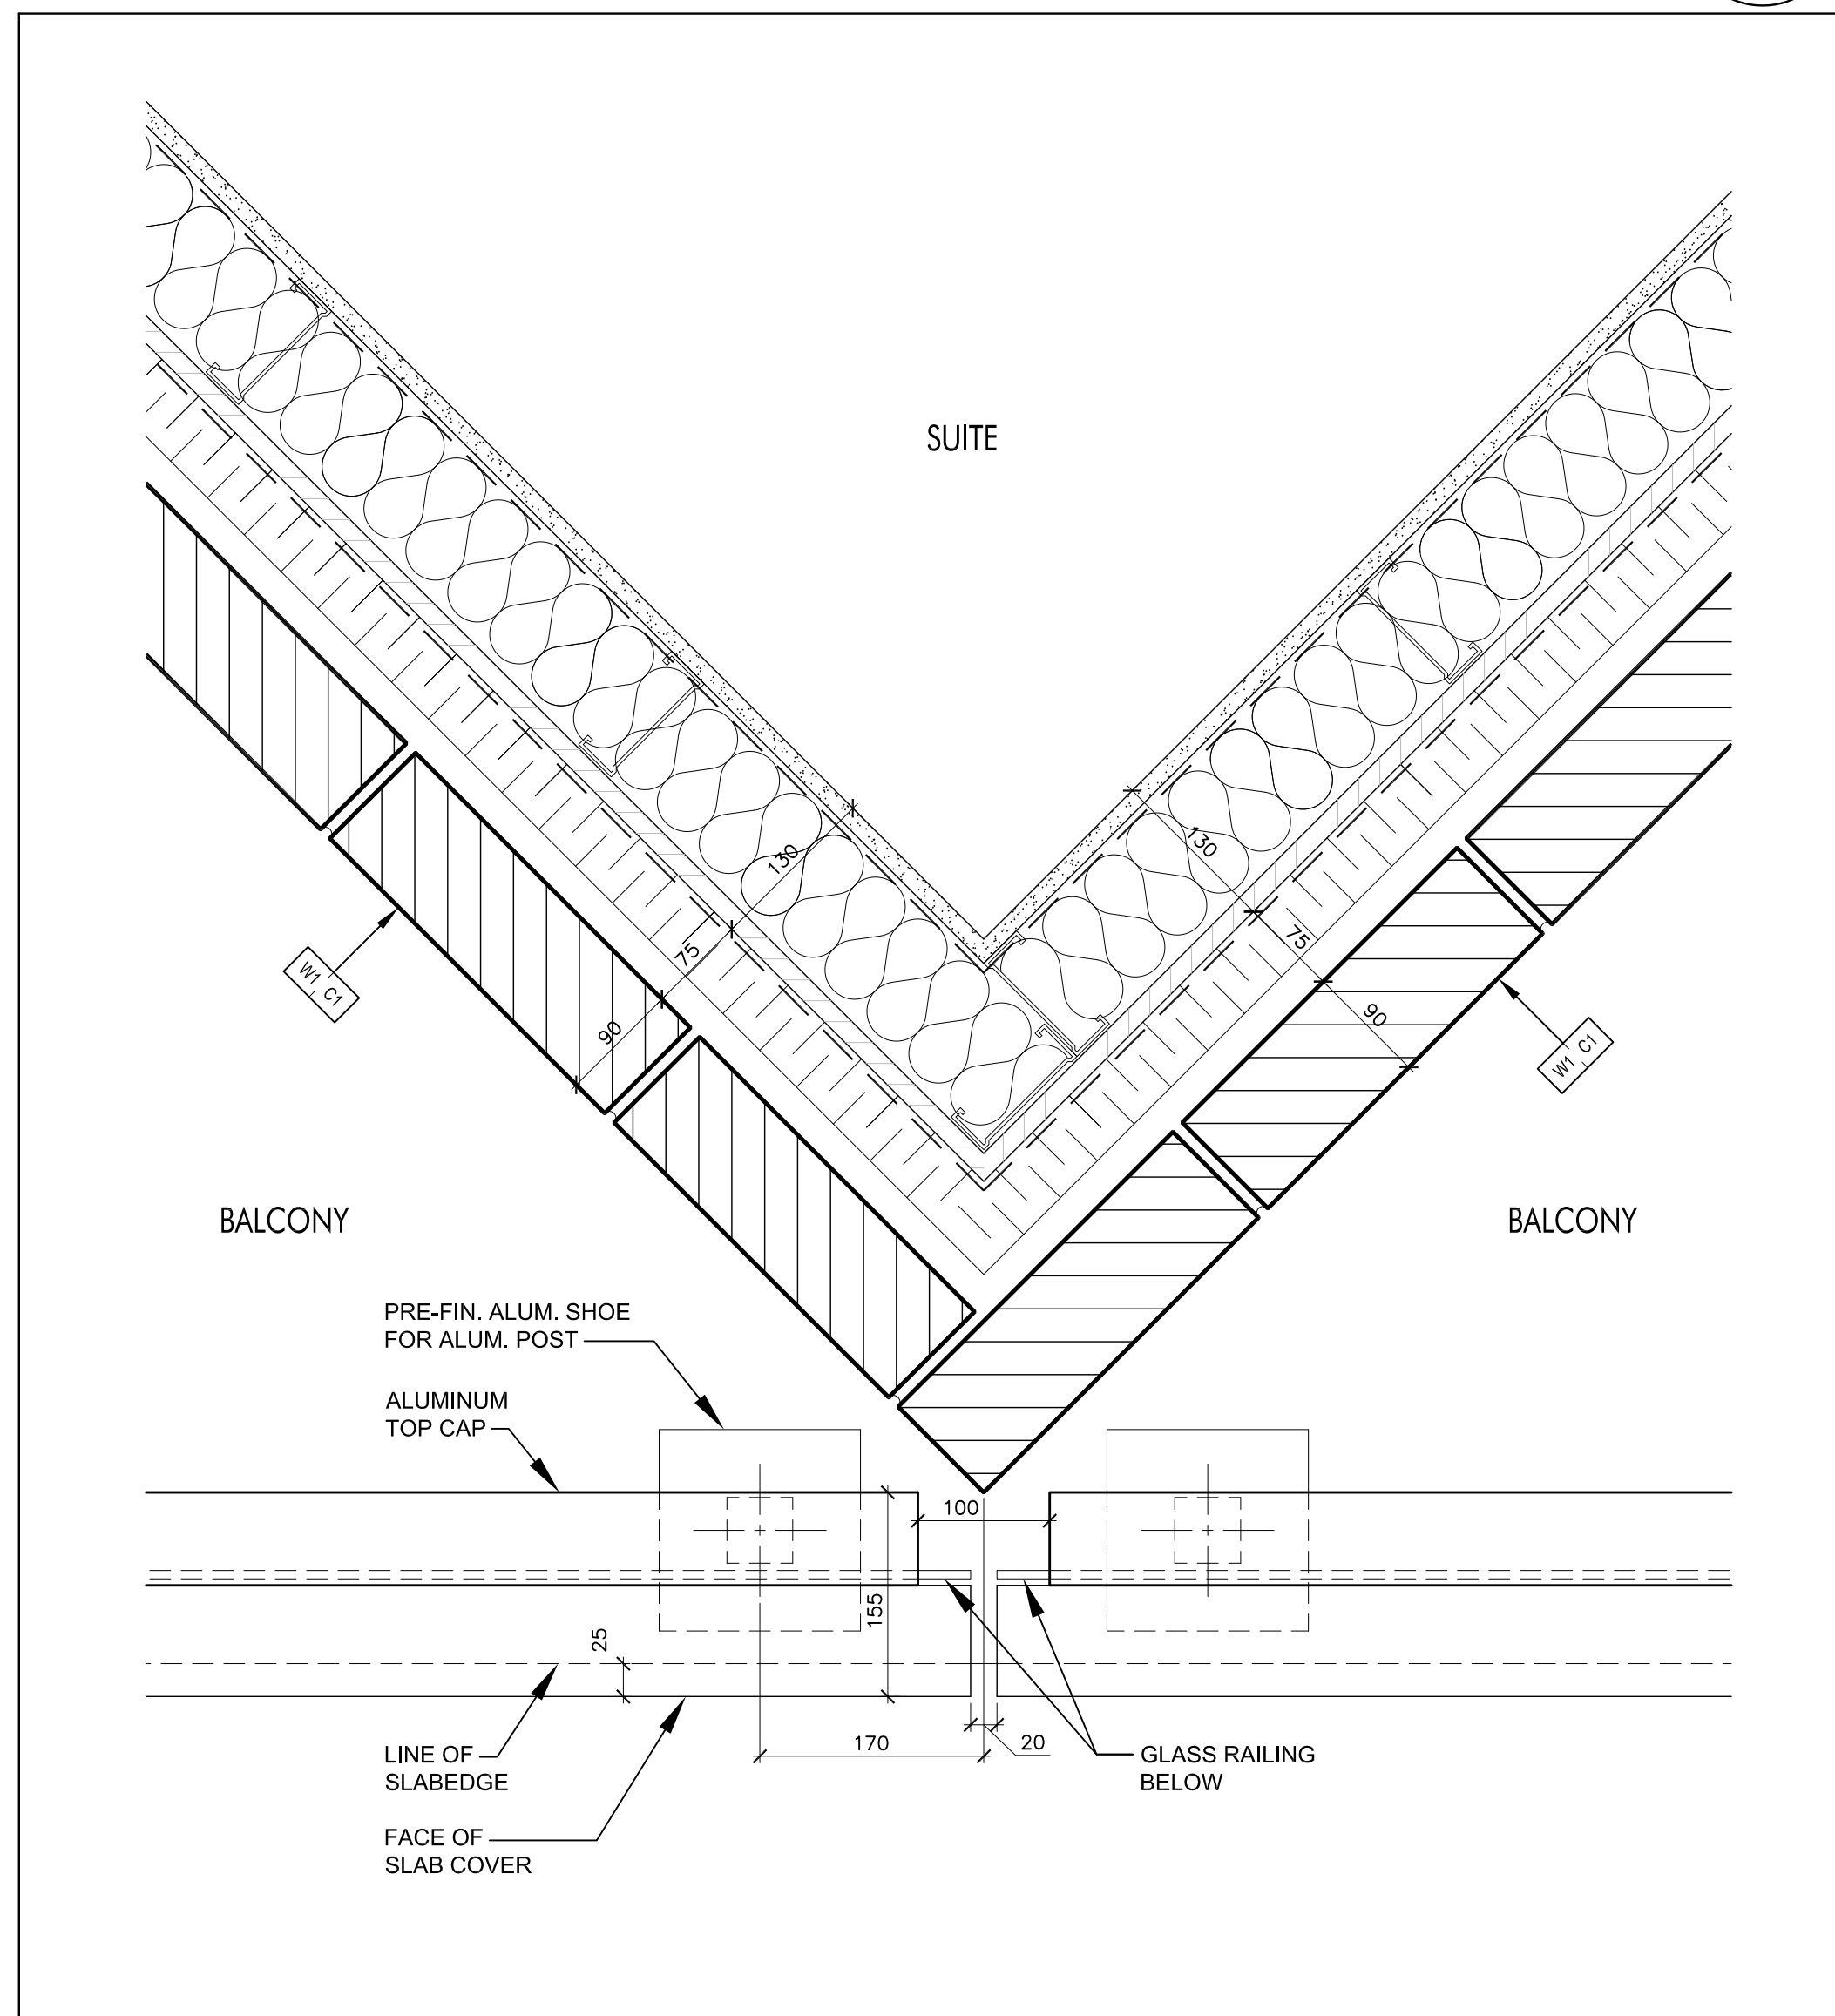

Plan Detail @ Balcony Railing @ Brick wall 2
SCALE 1:5 A7-13

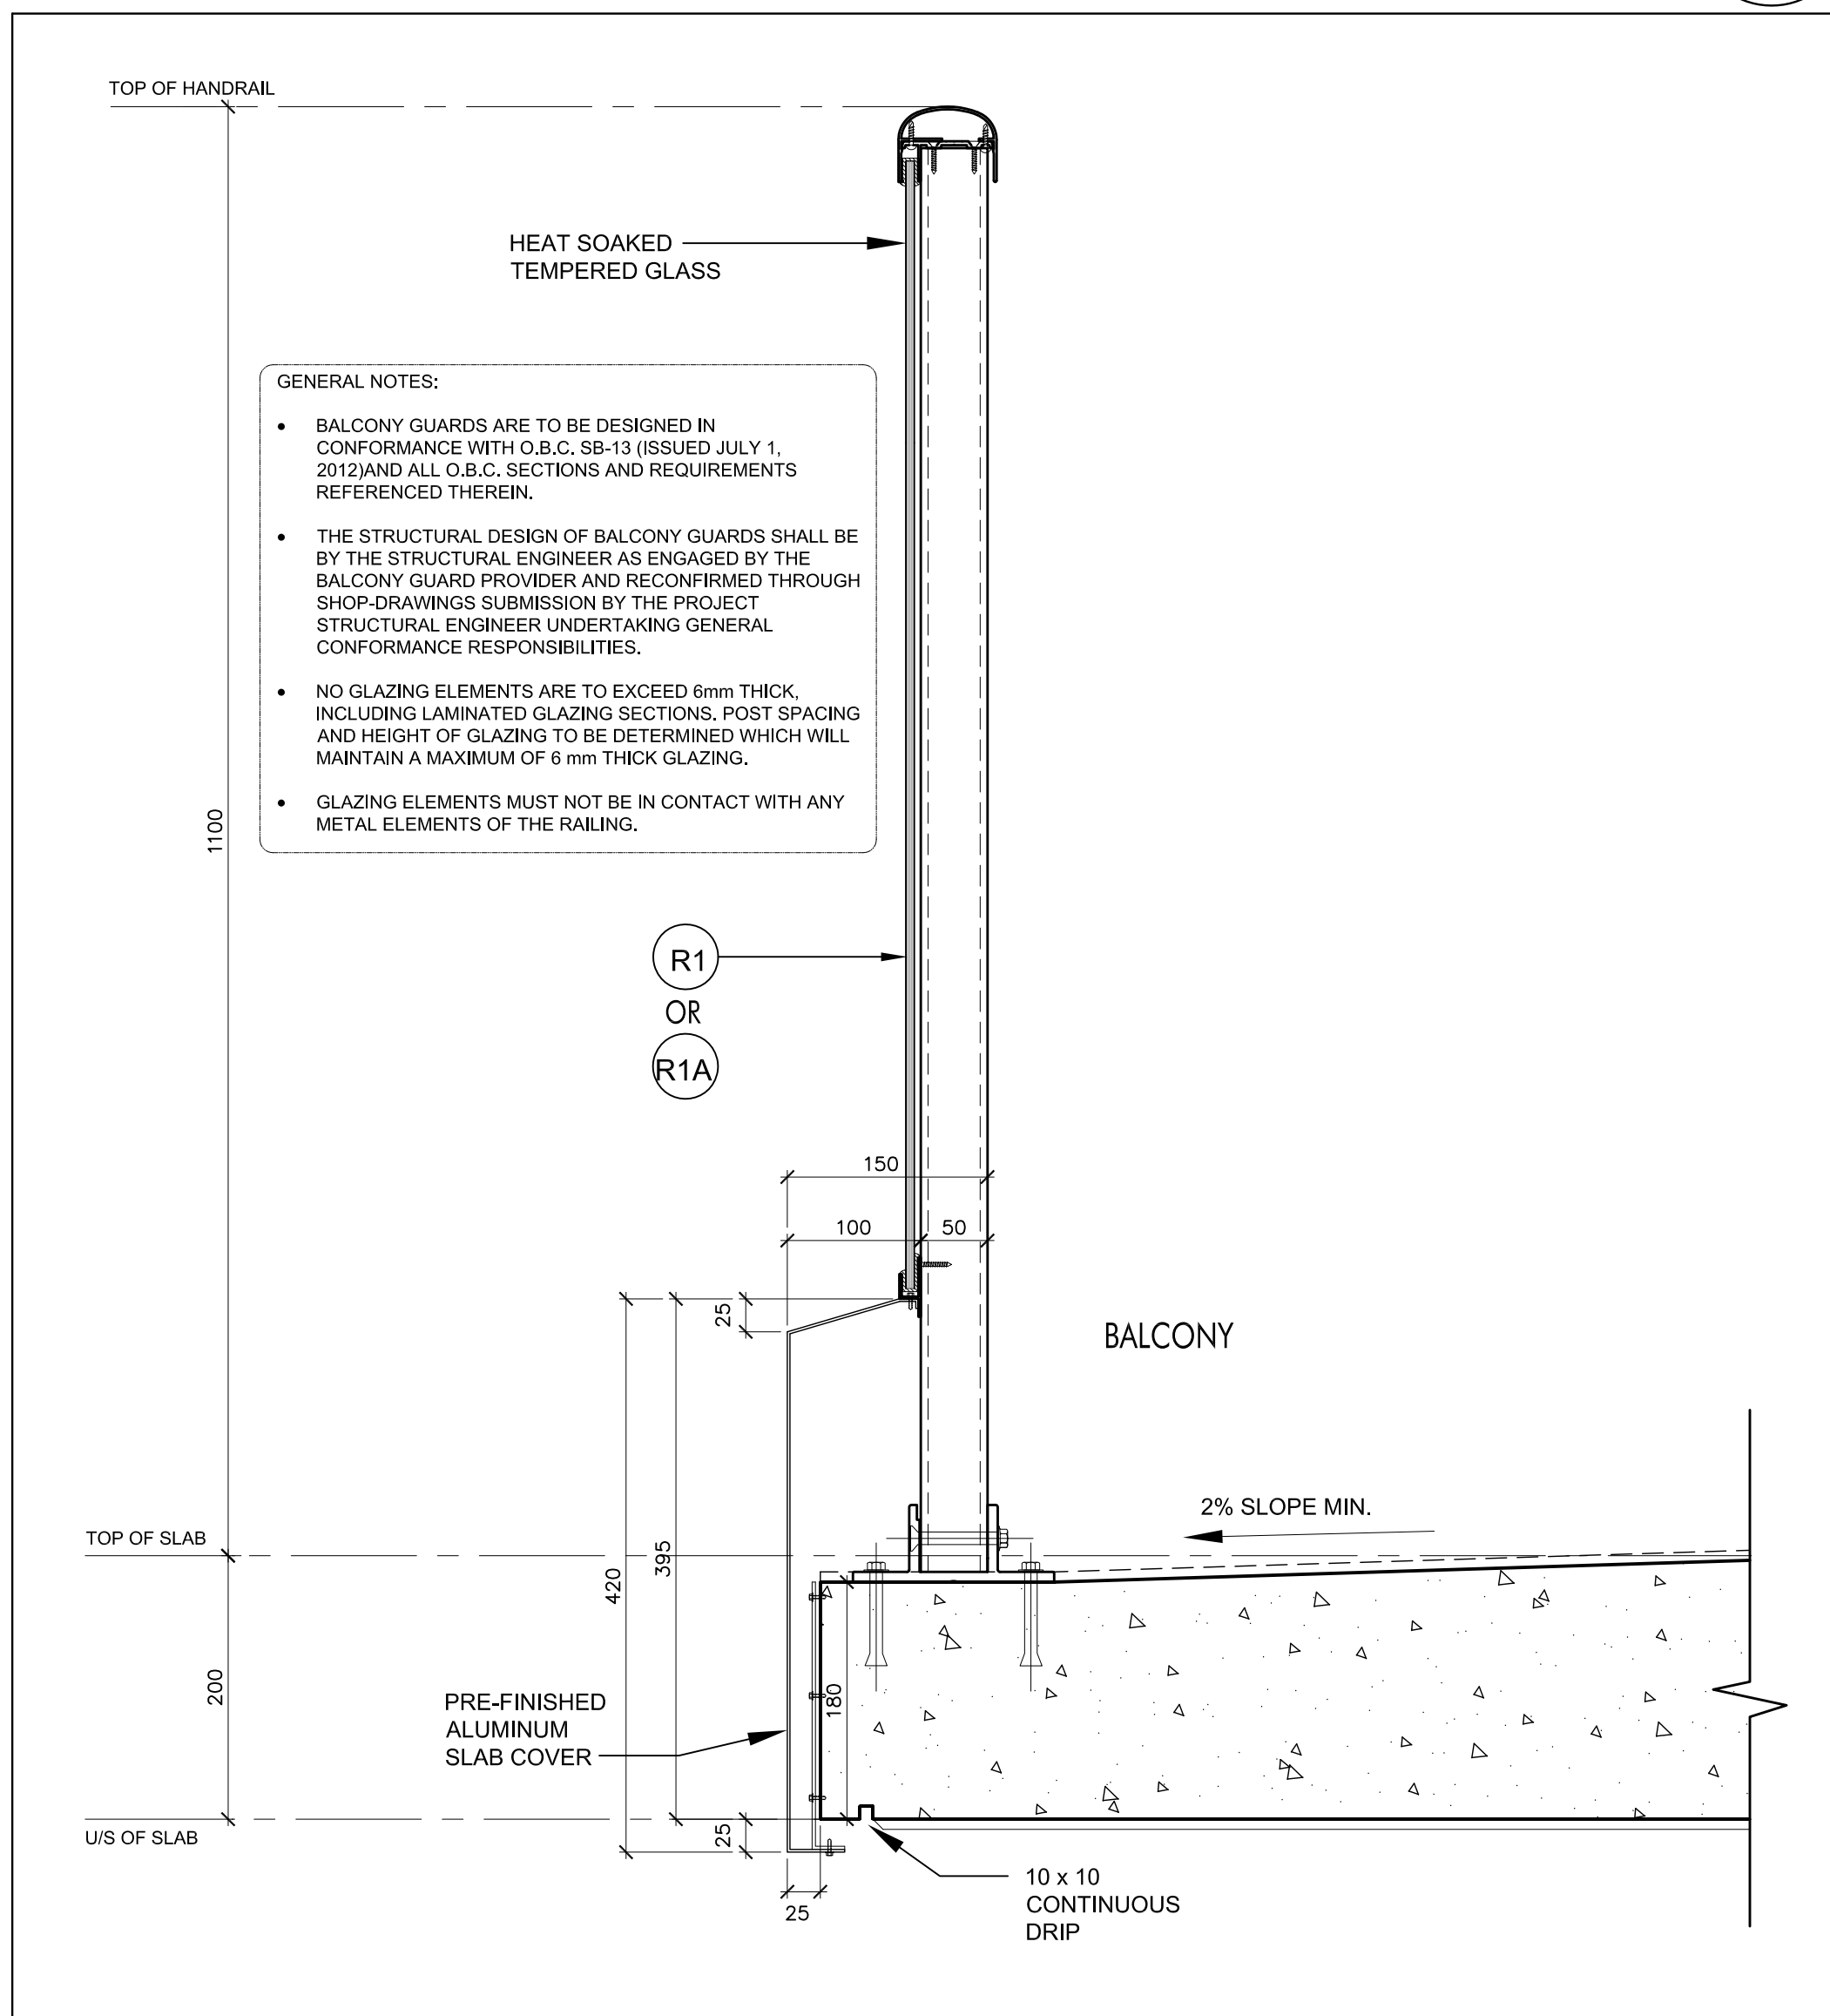

Railing R1 / R1A @ Balcony 1
SCALE 1:5 A7-13