




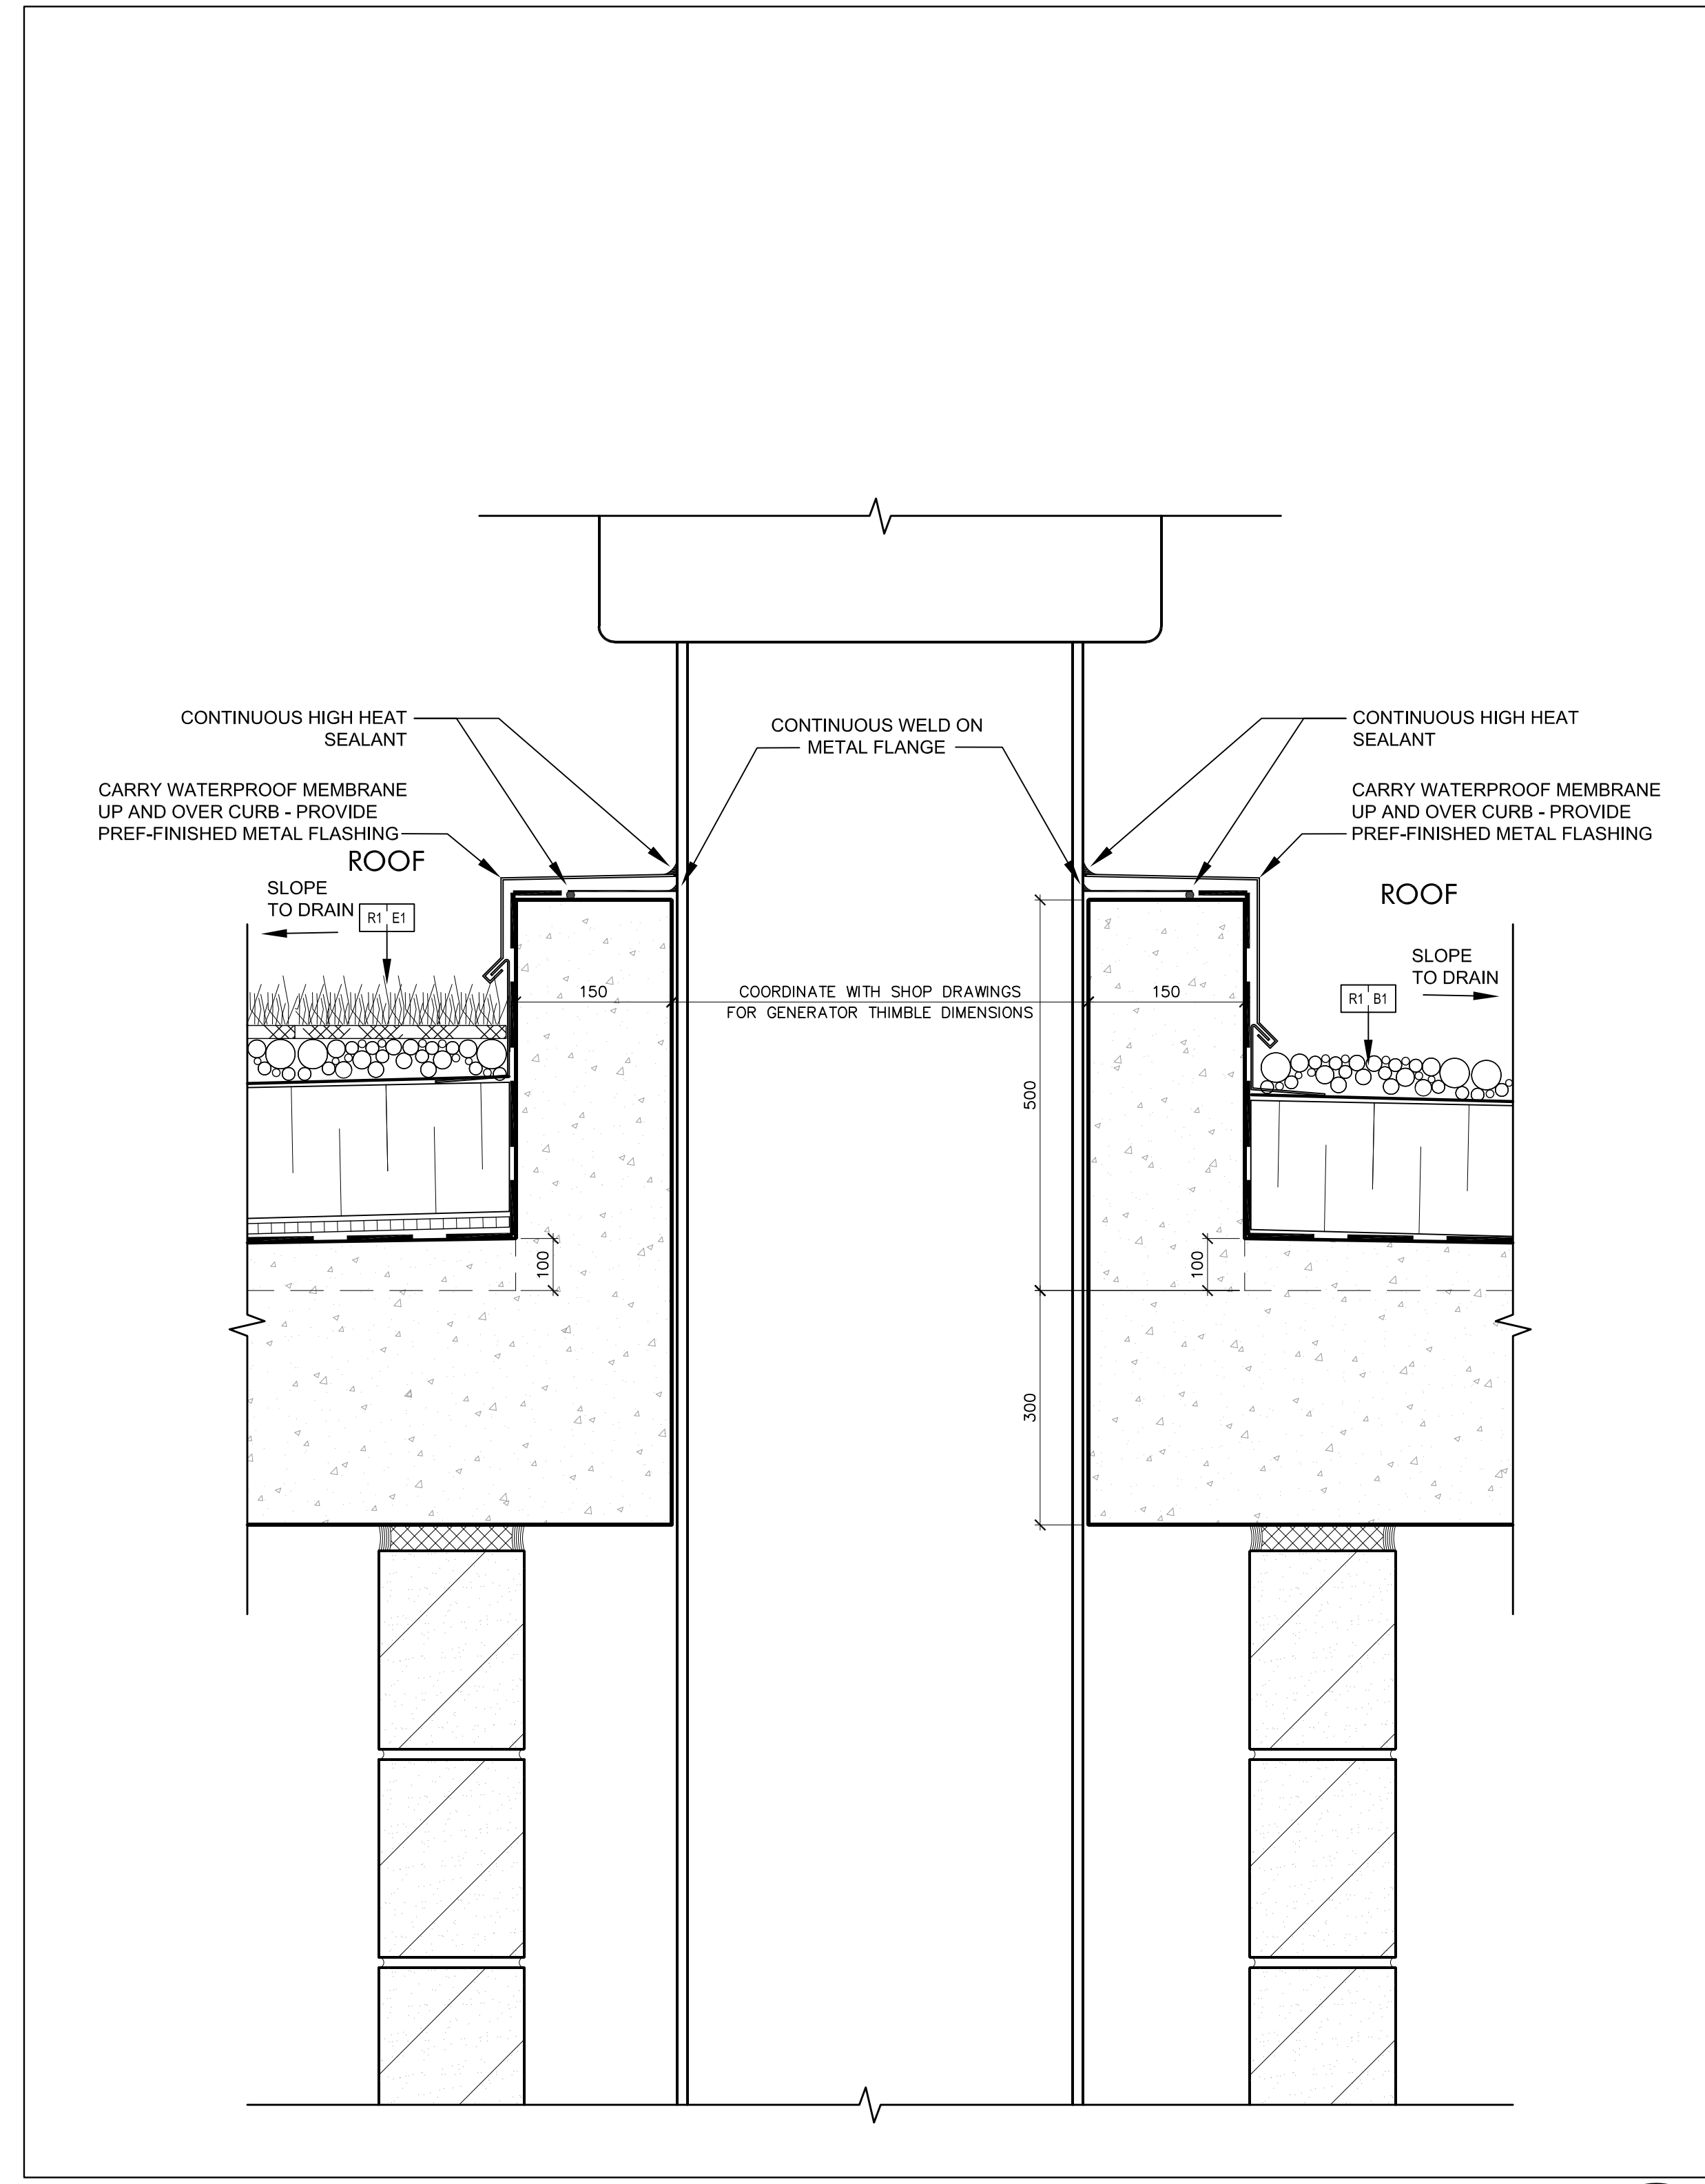


Generator Thimble @ Roof 16
SCALE N.T.S. A7-20

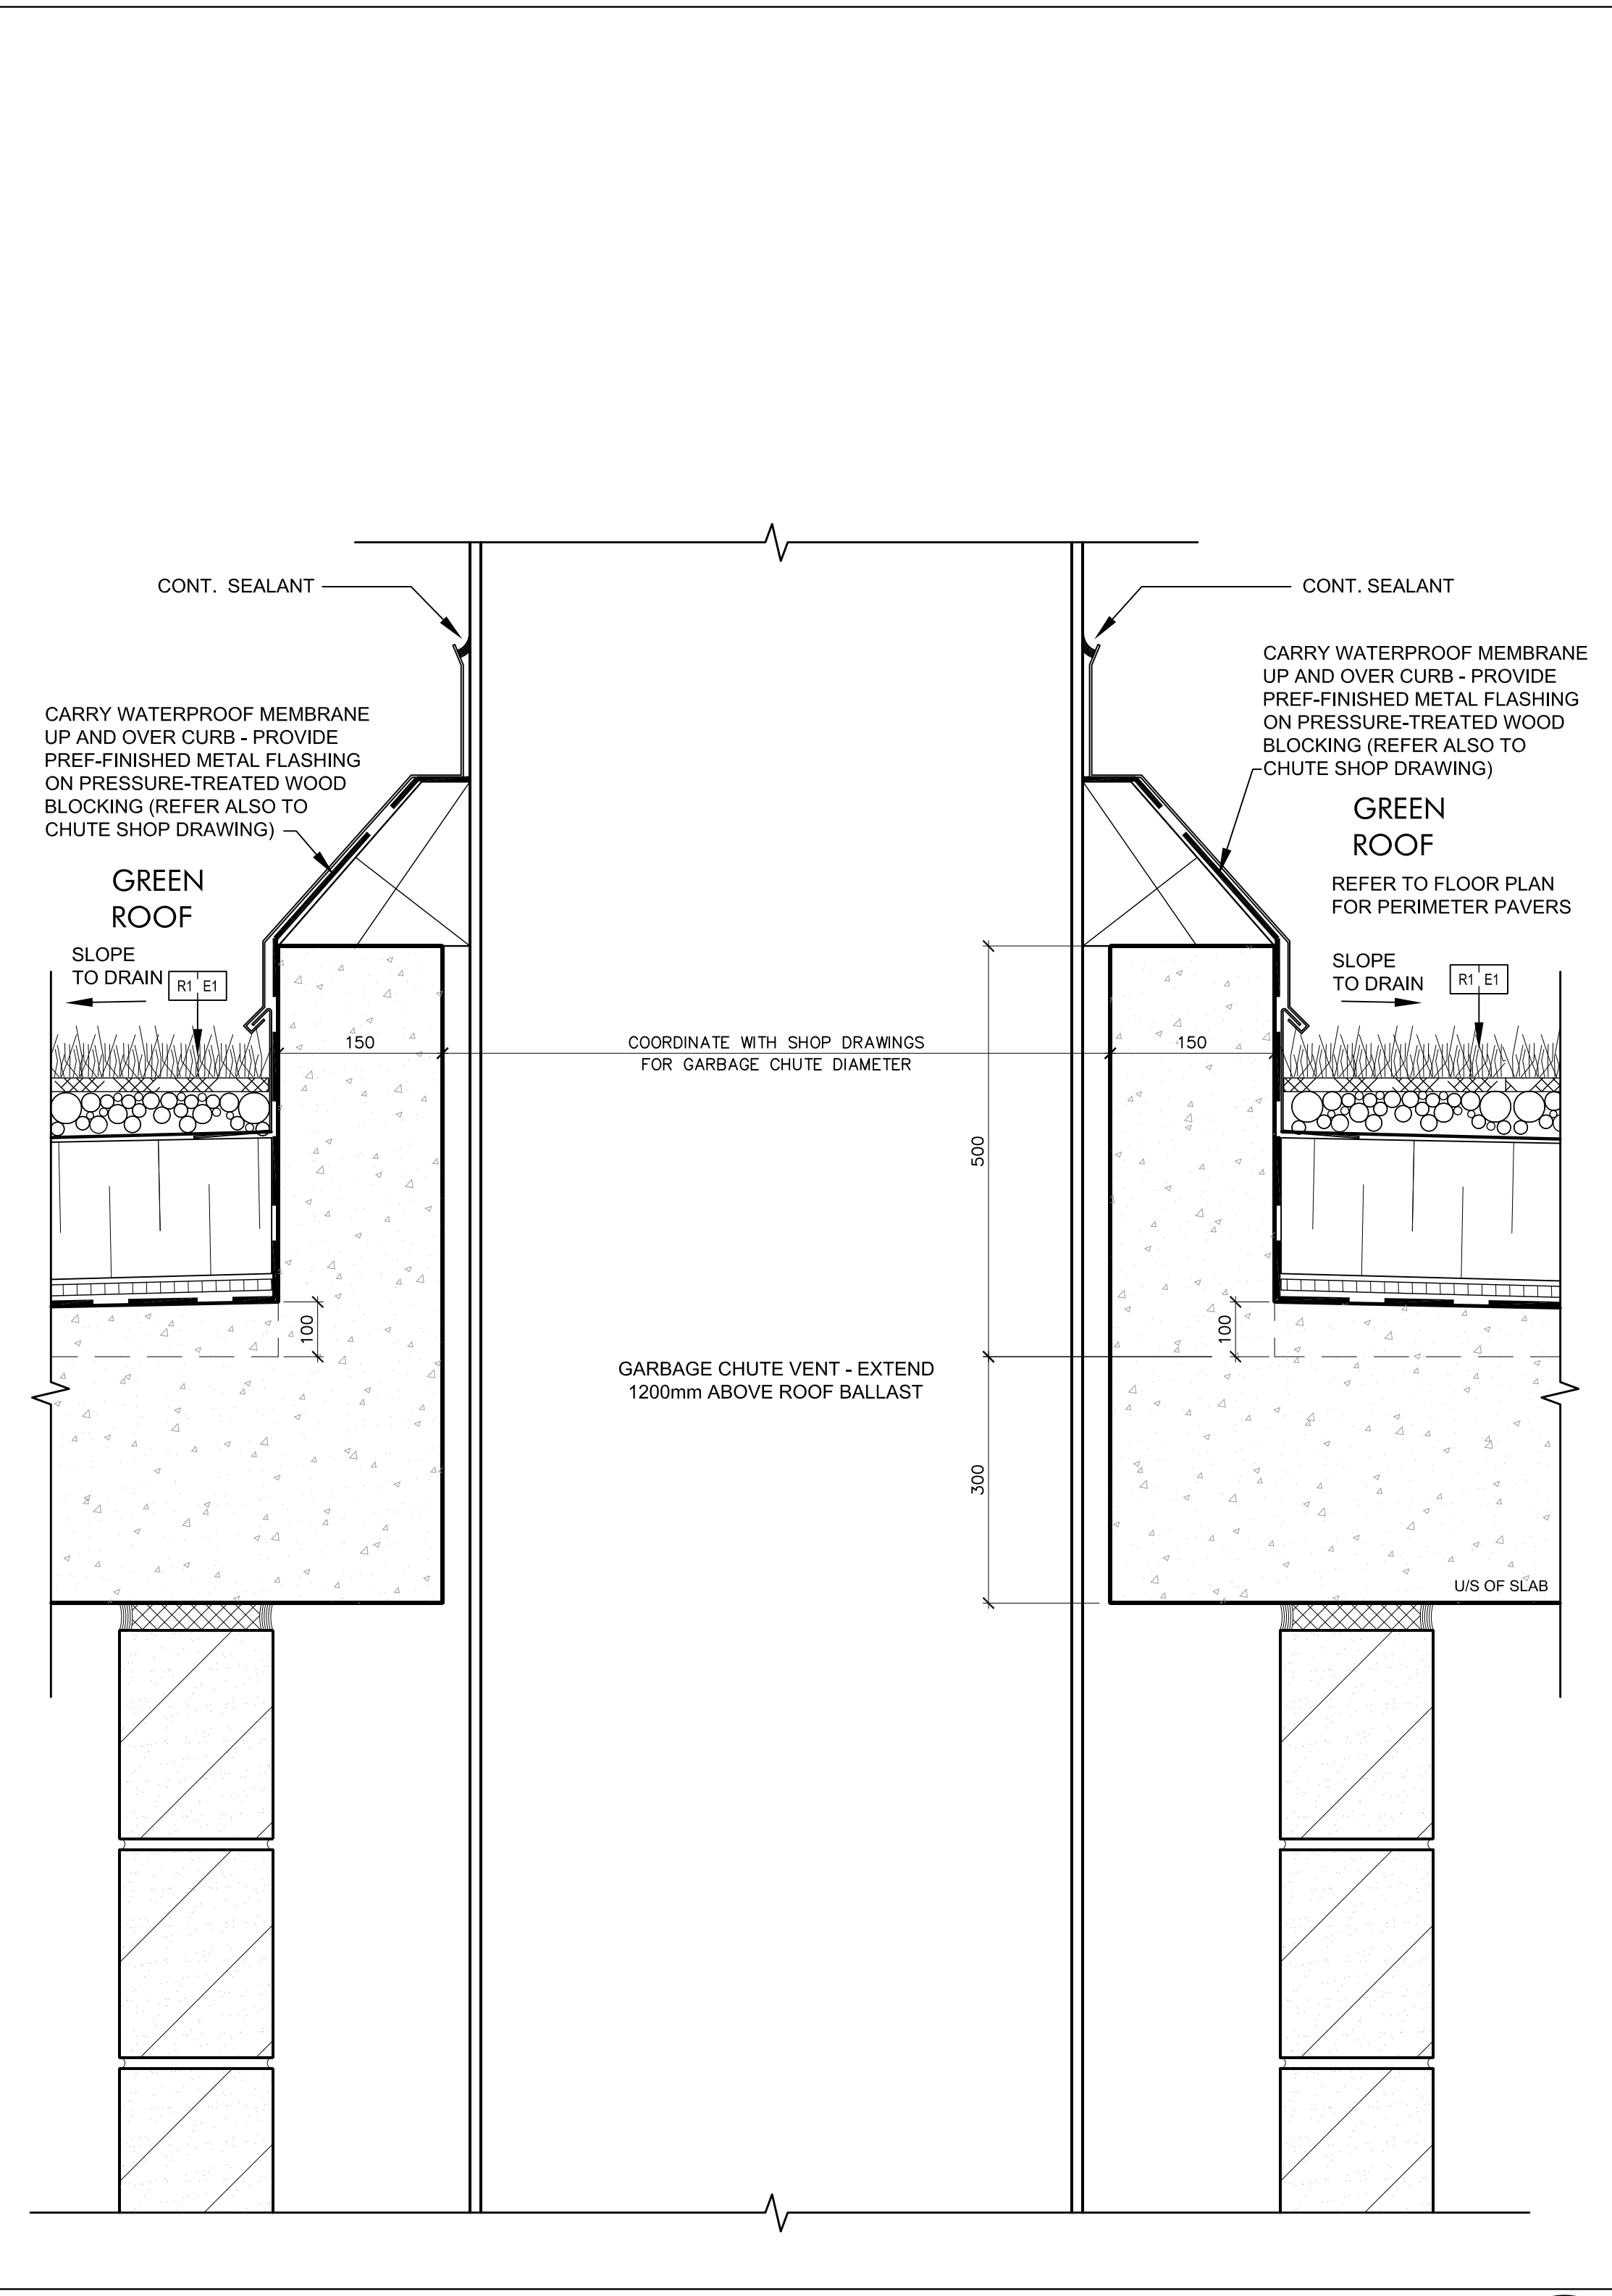


Garbage Chute Vent @ Roof 13
SCALE N.T.S. A7-20

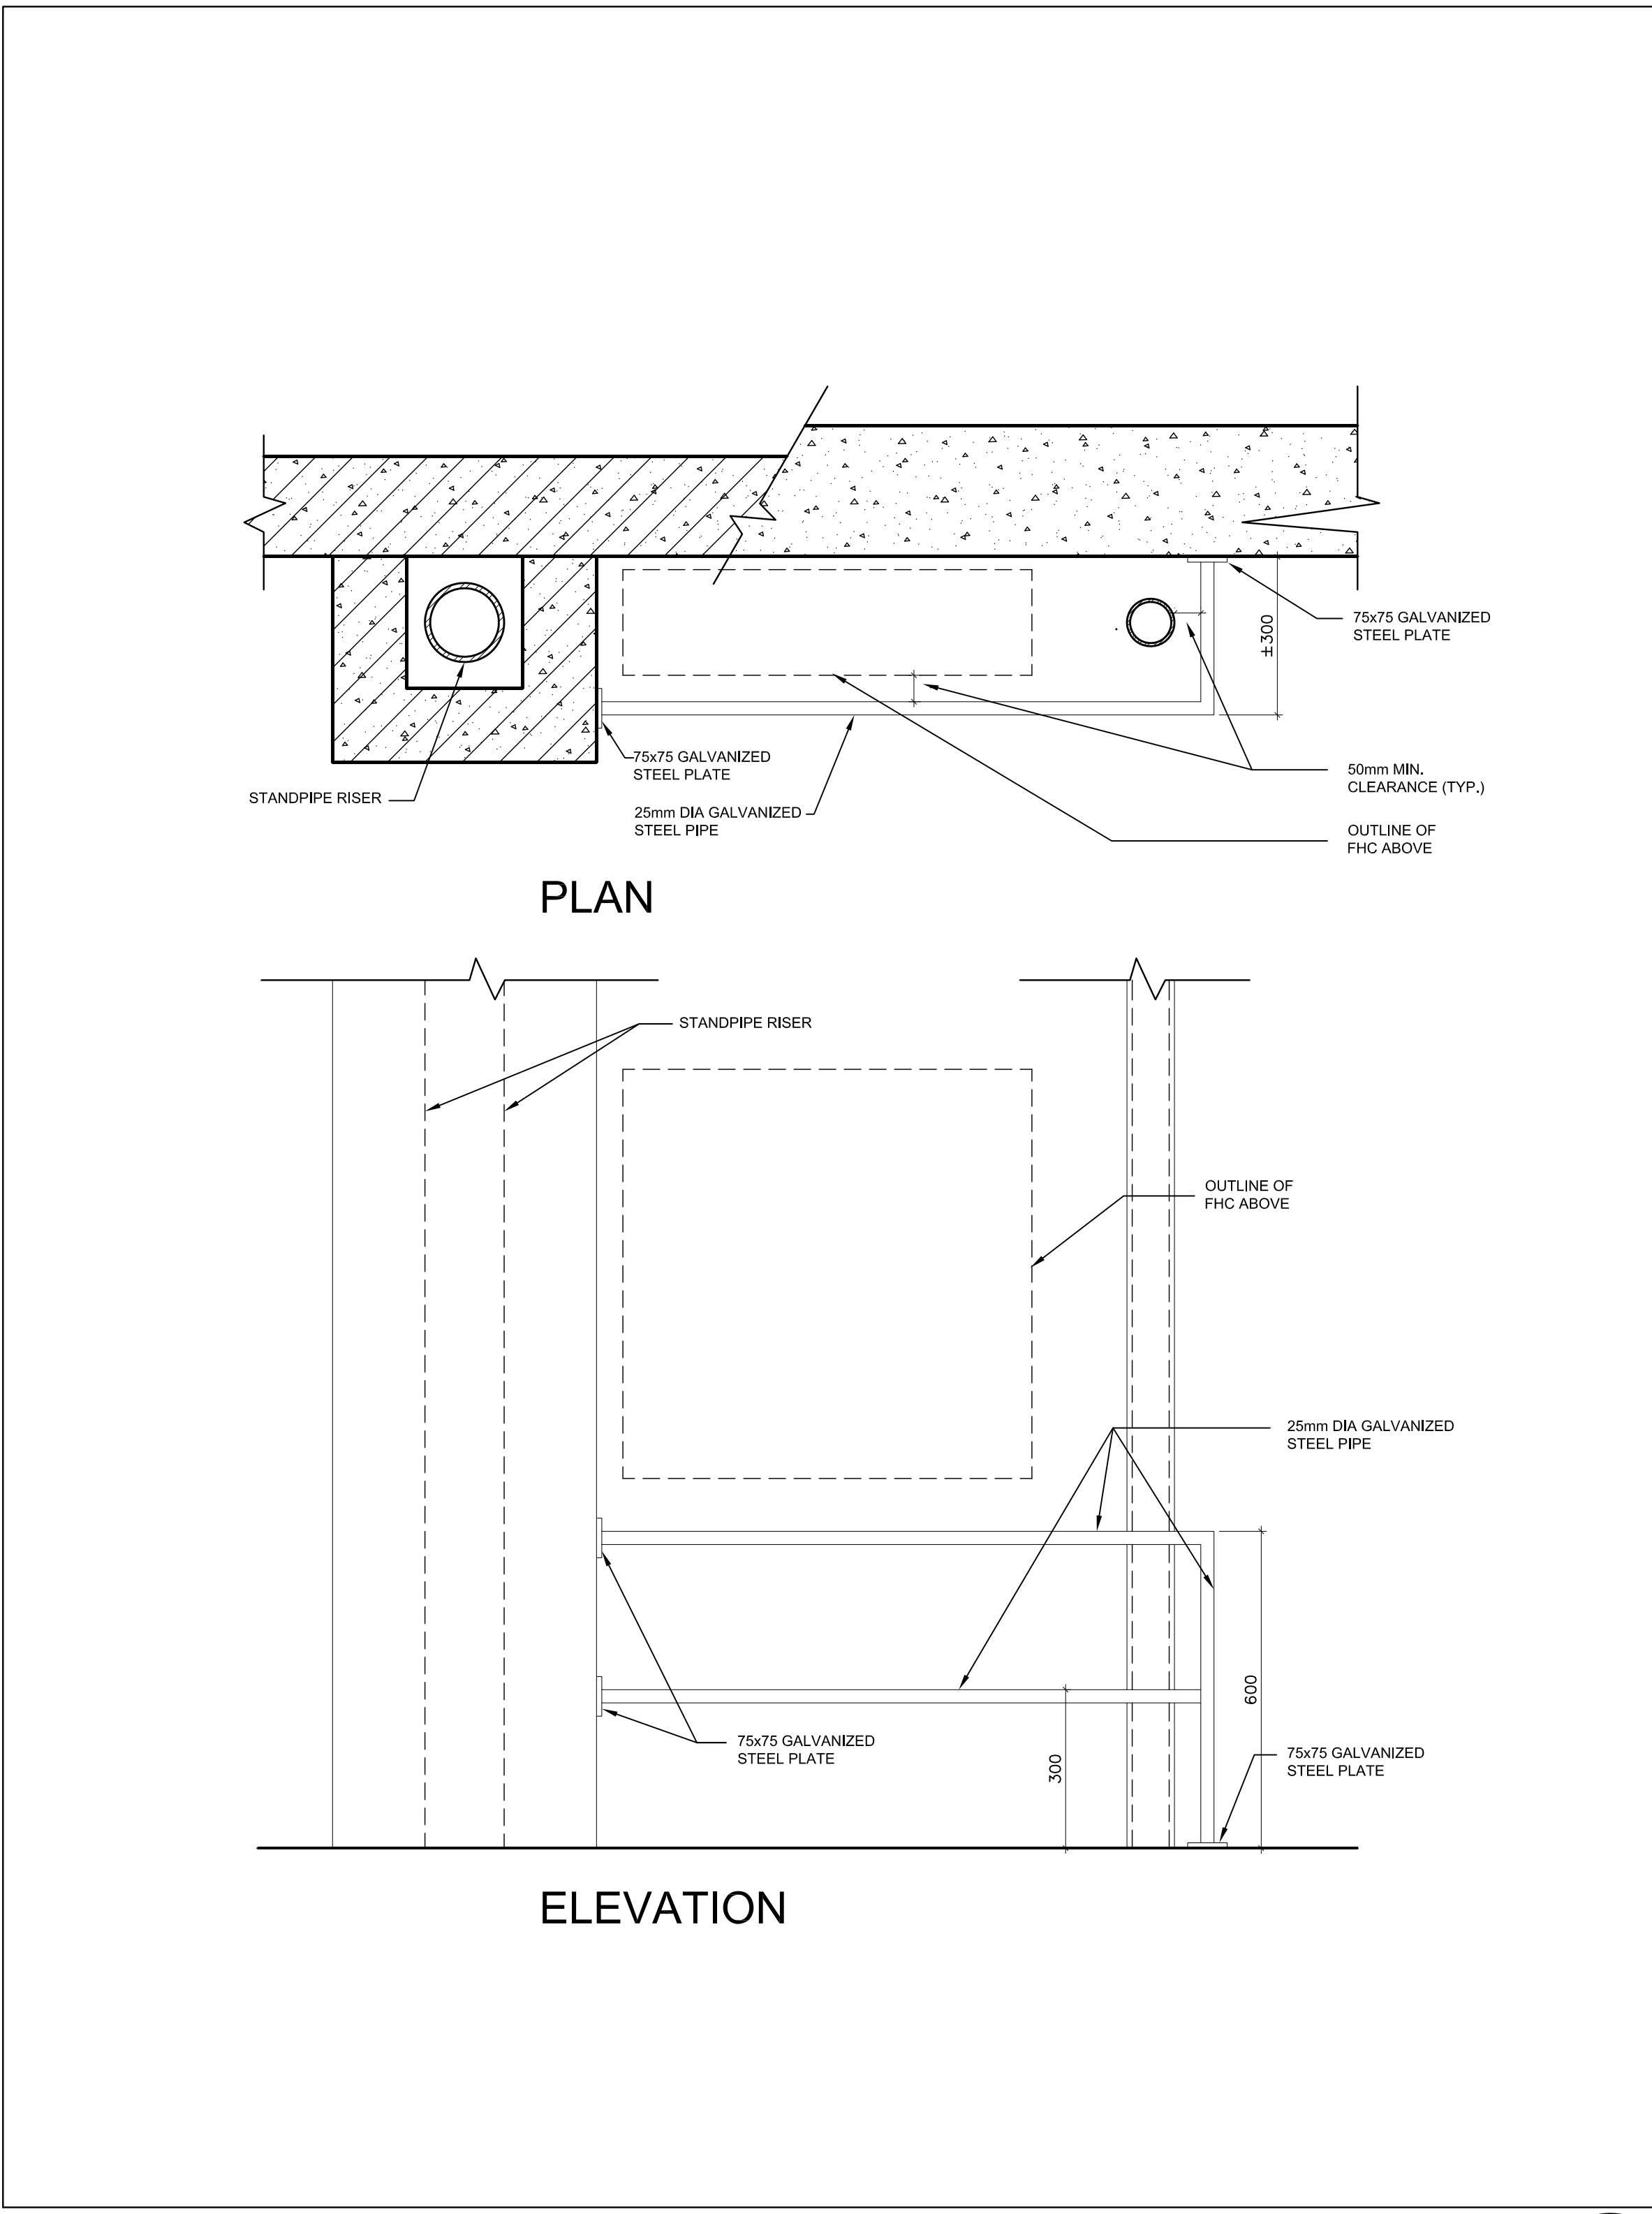


FHC / Standpipe Guard Details @ Concrete Block Wall or Concrete Wall 11
SCALE N.T.S. A7-20

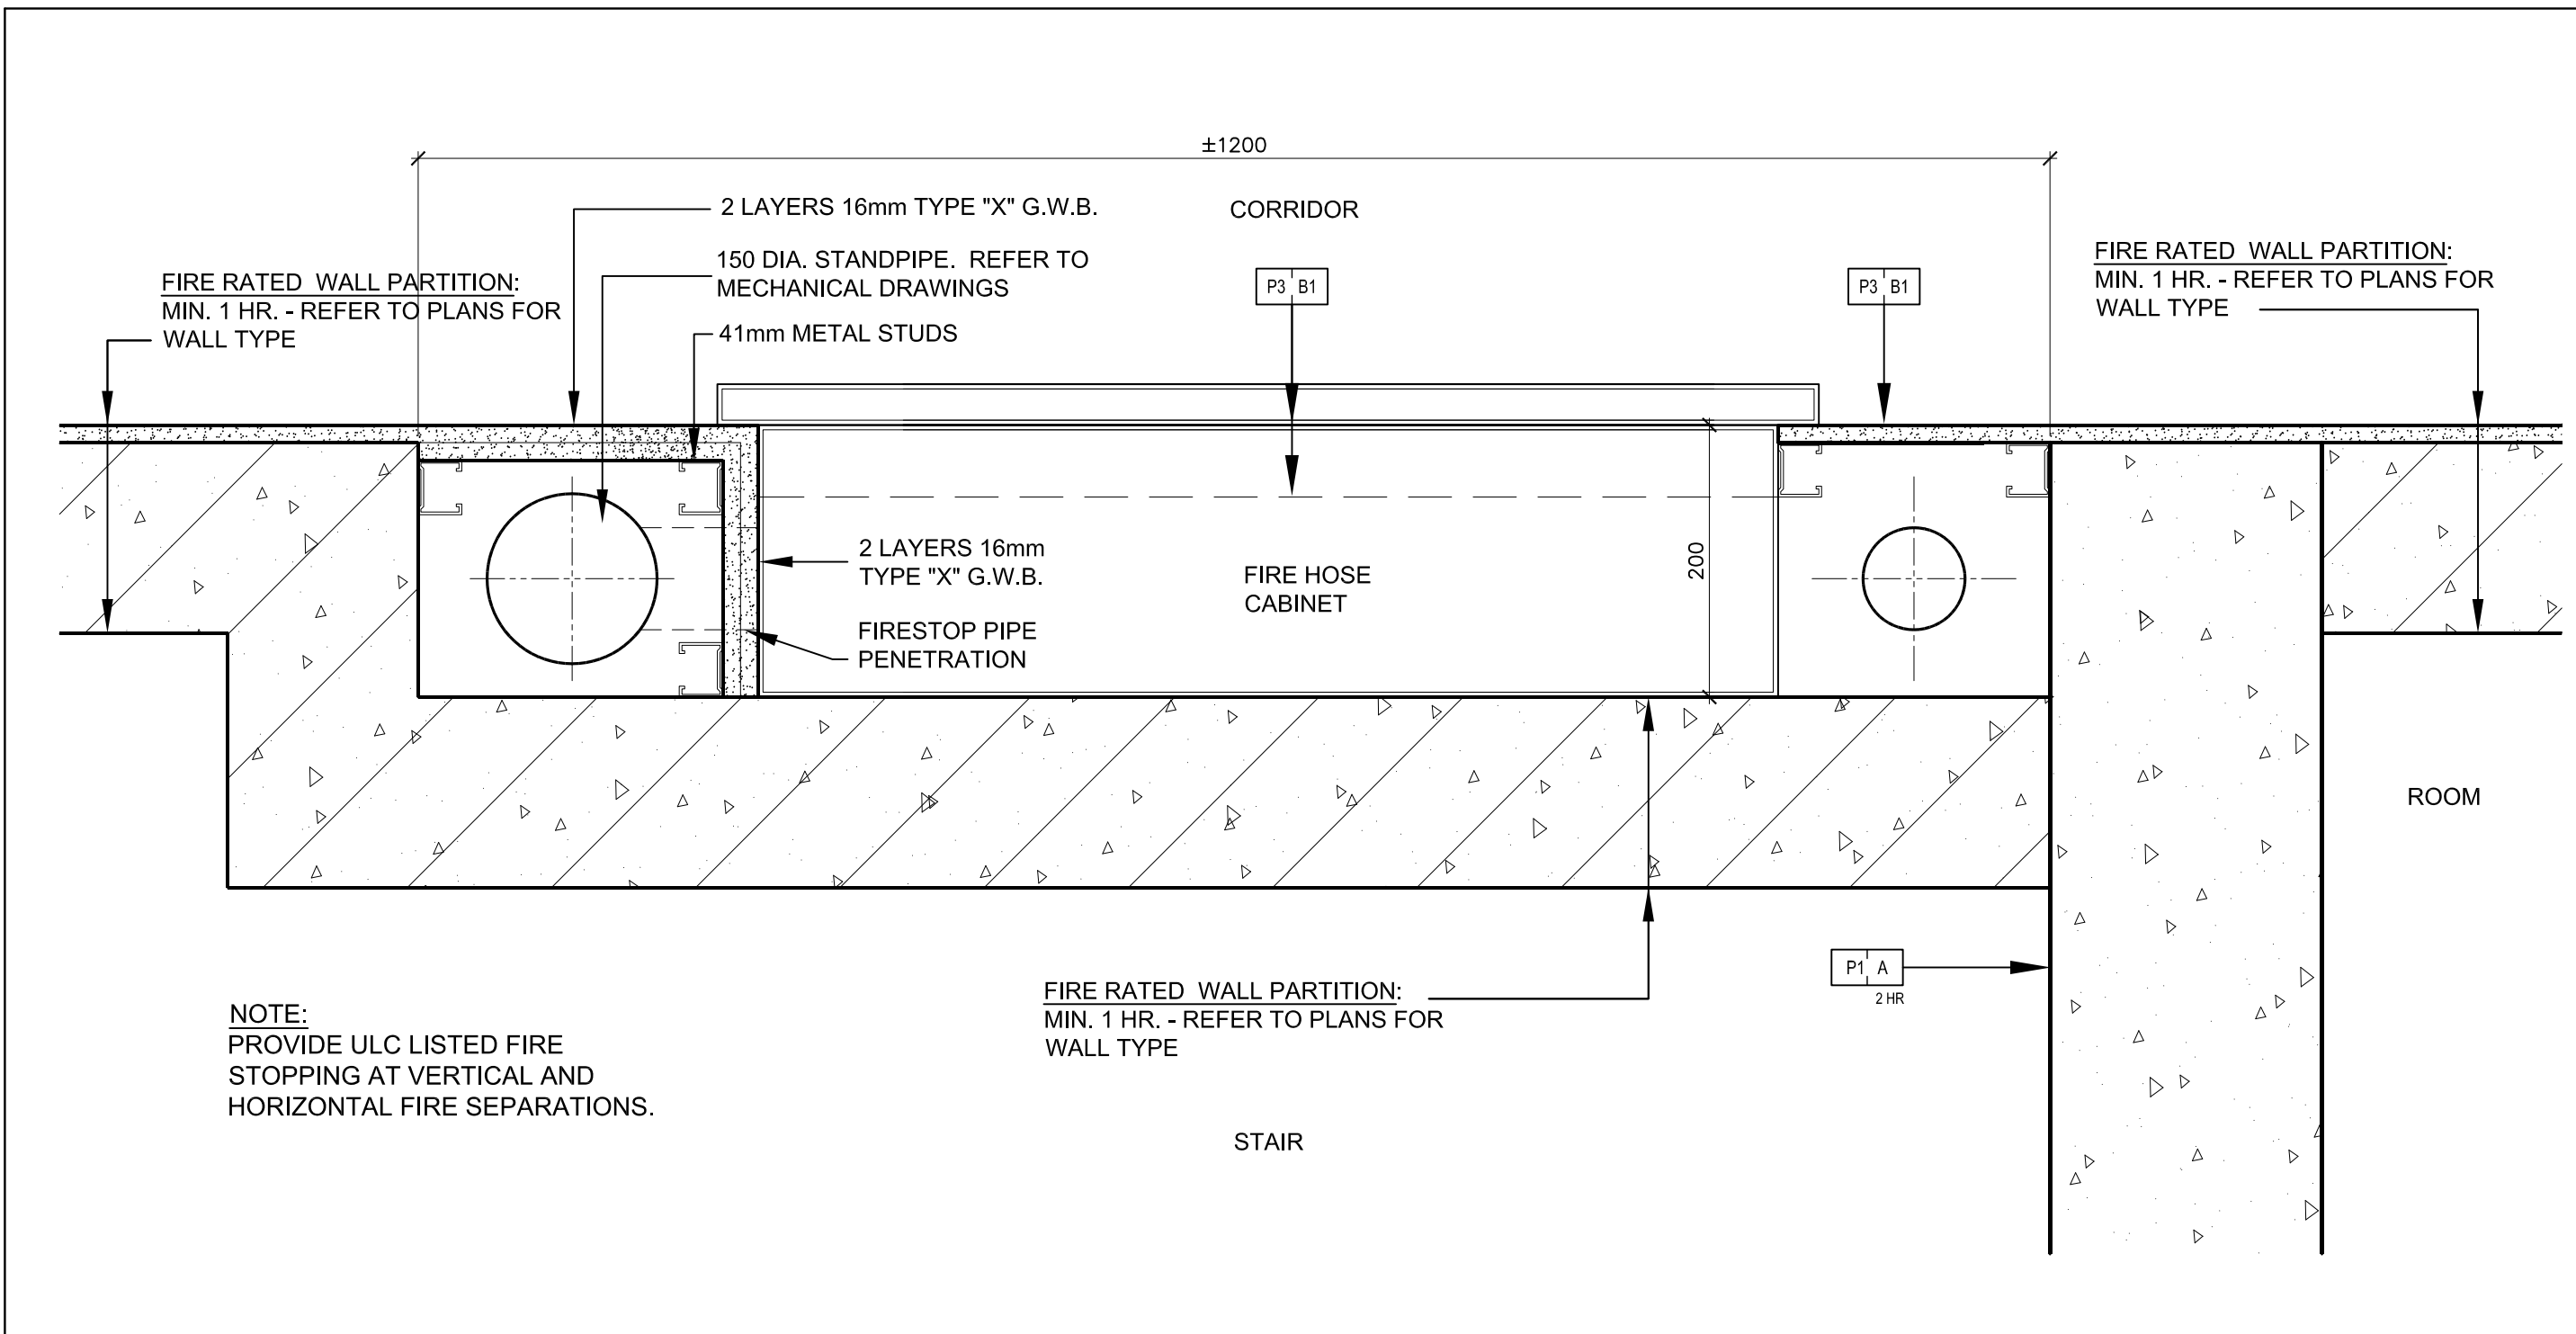


Typical Fire Hose Cabinet @ Corridor 8
SCALE N.T.S. A7-20

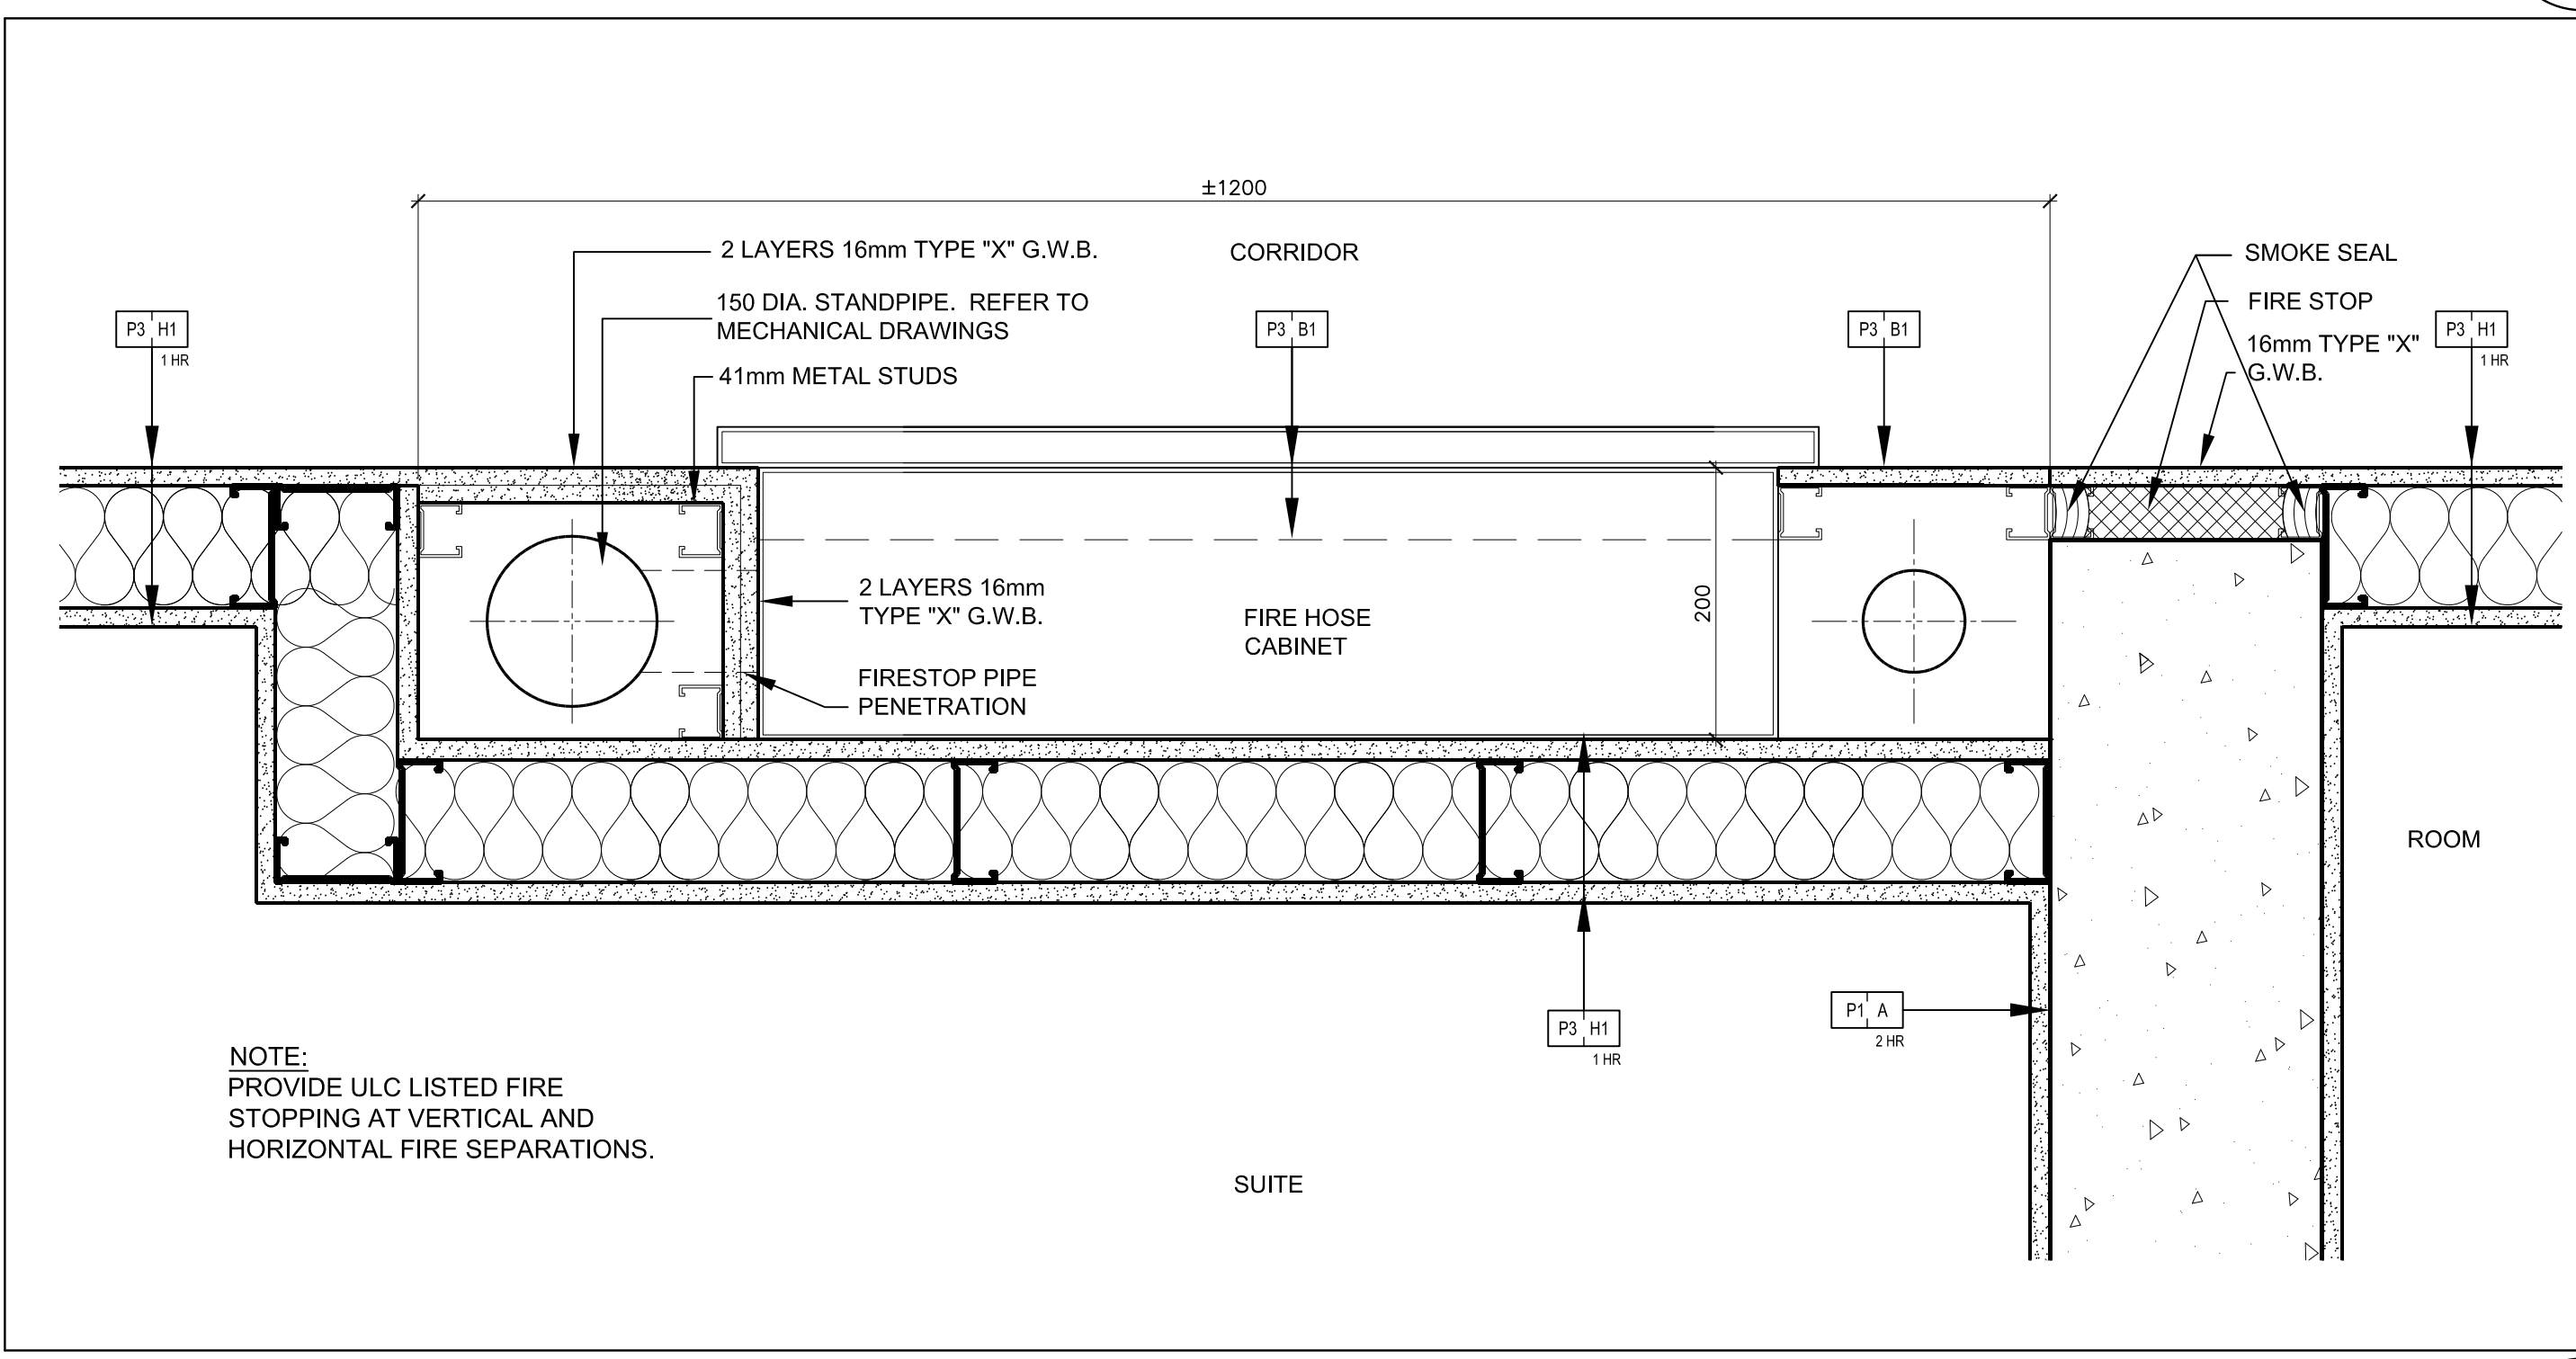


Typical Fire Hose Cabinet @ Suite 7
SCALE N.T.S. A7-20

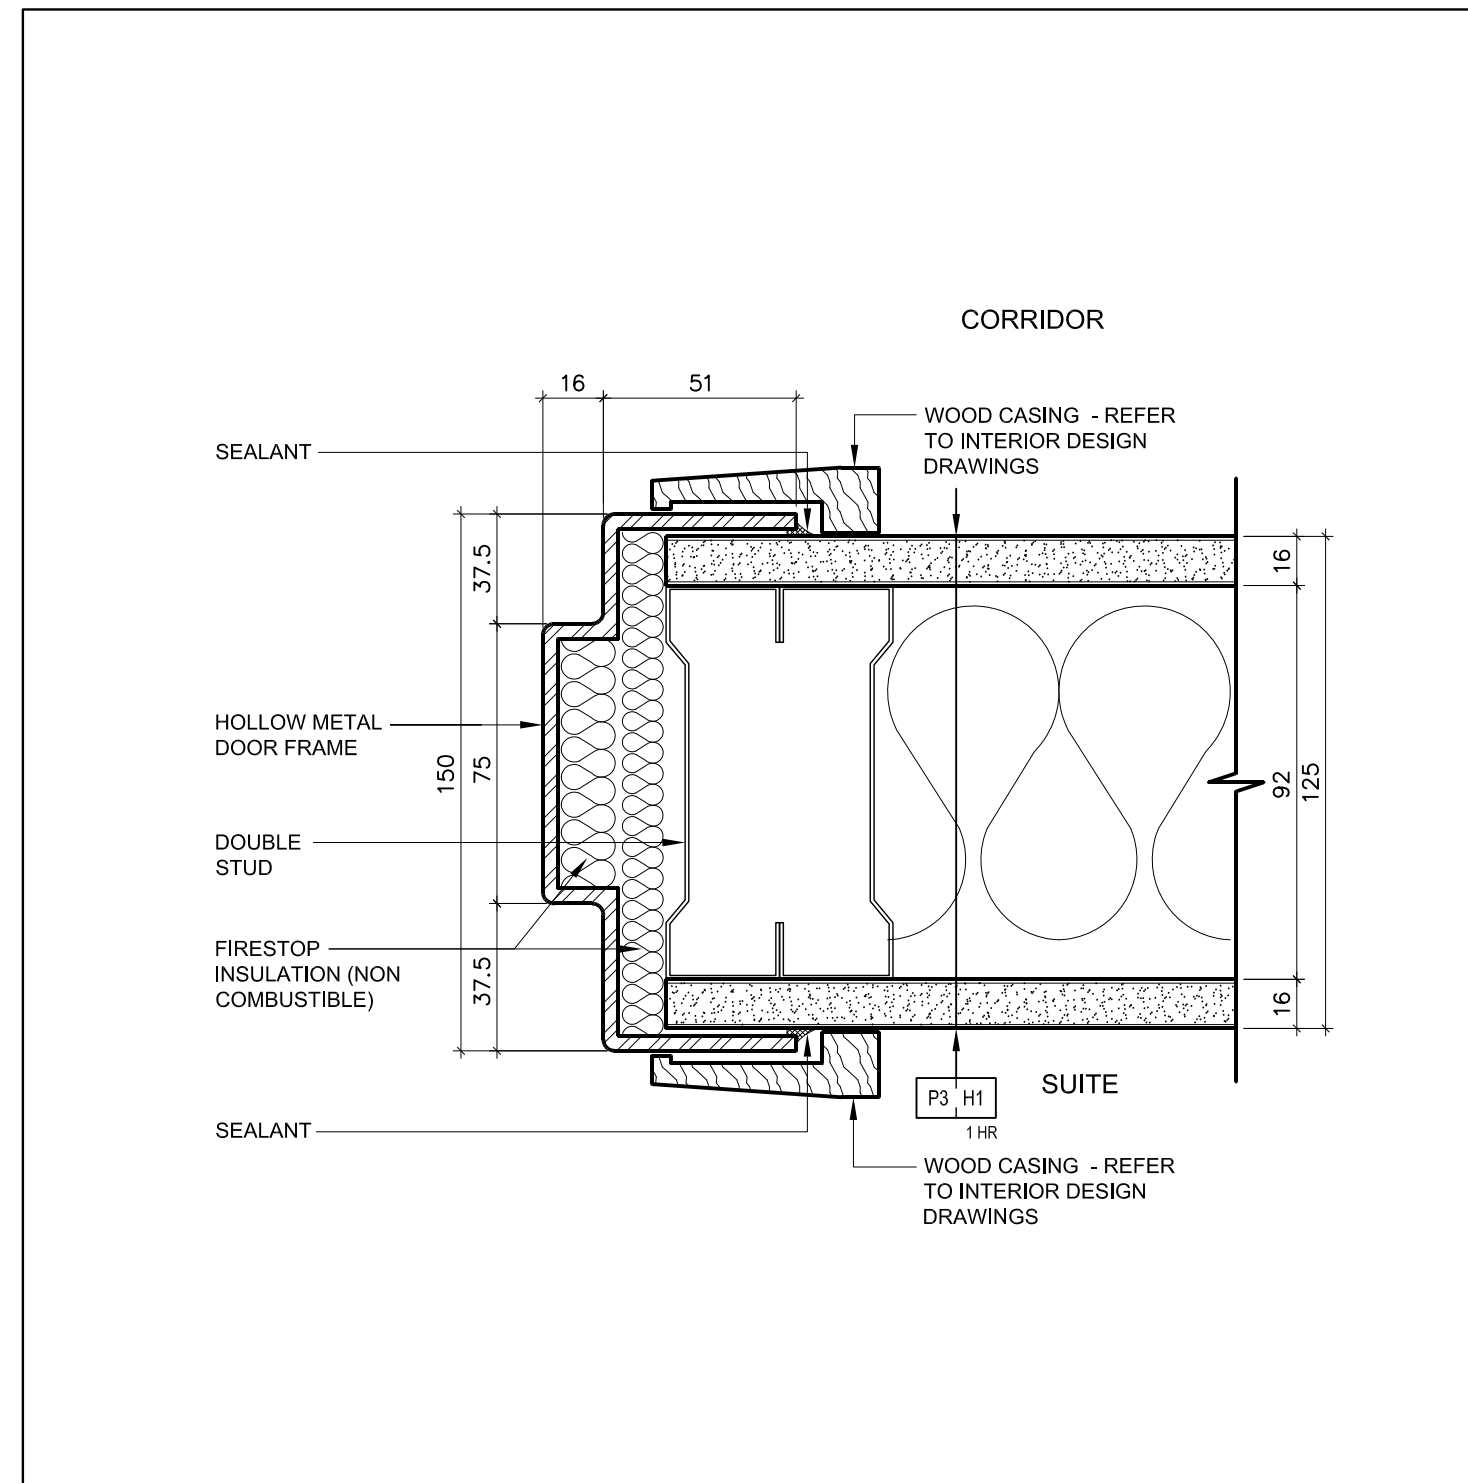


Jamb & Head Detail @ Suite Door 4
SCALE N.T.S. A7-20

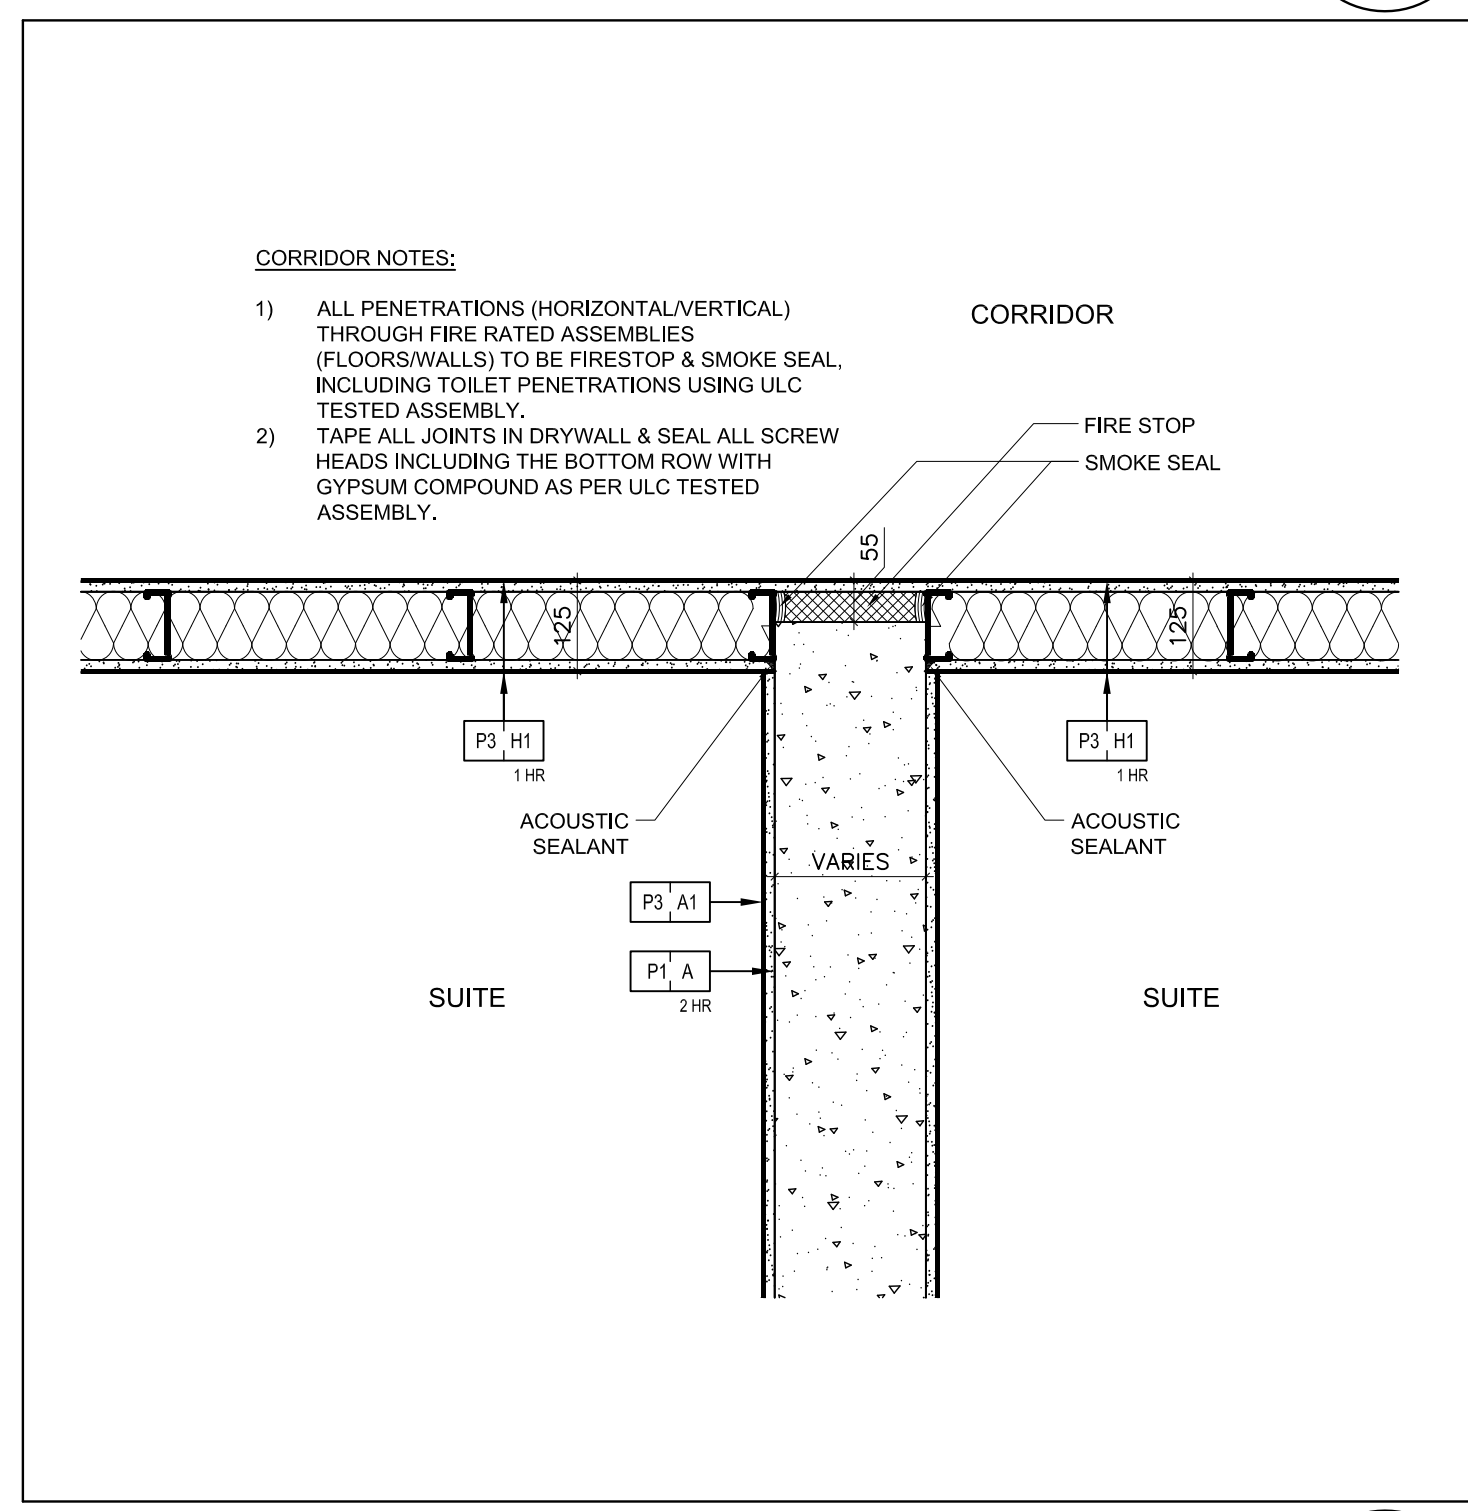


Corridor to Suite Demising Wall 3
SCALE N.T.S. A7-20

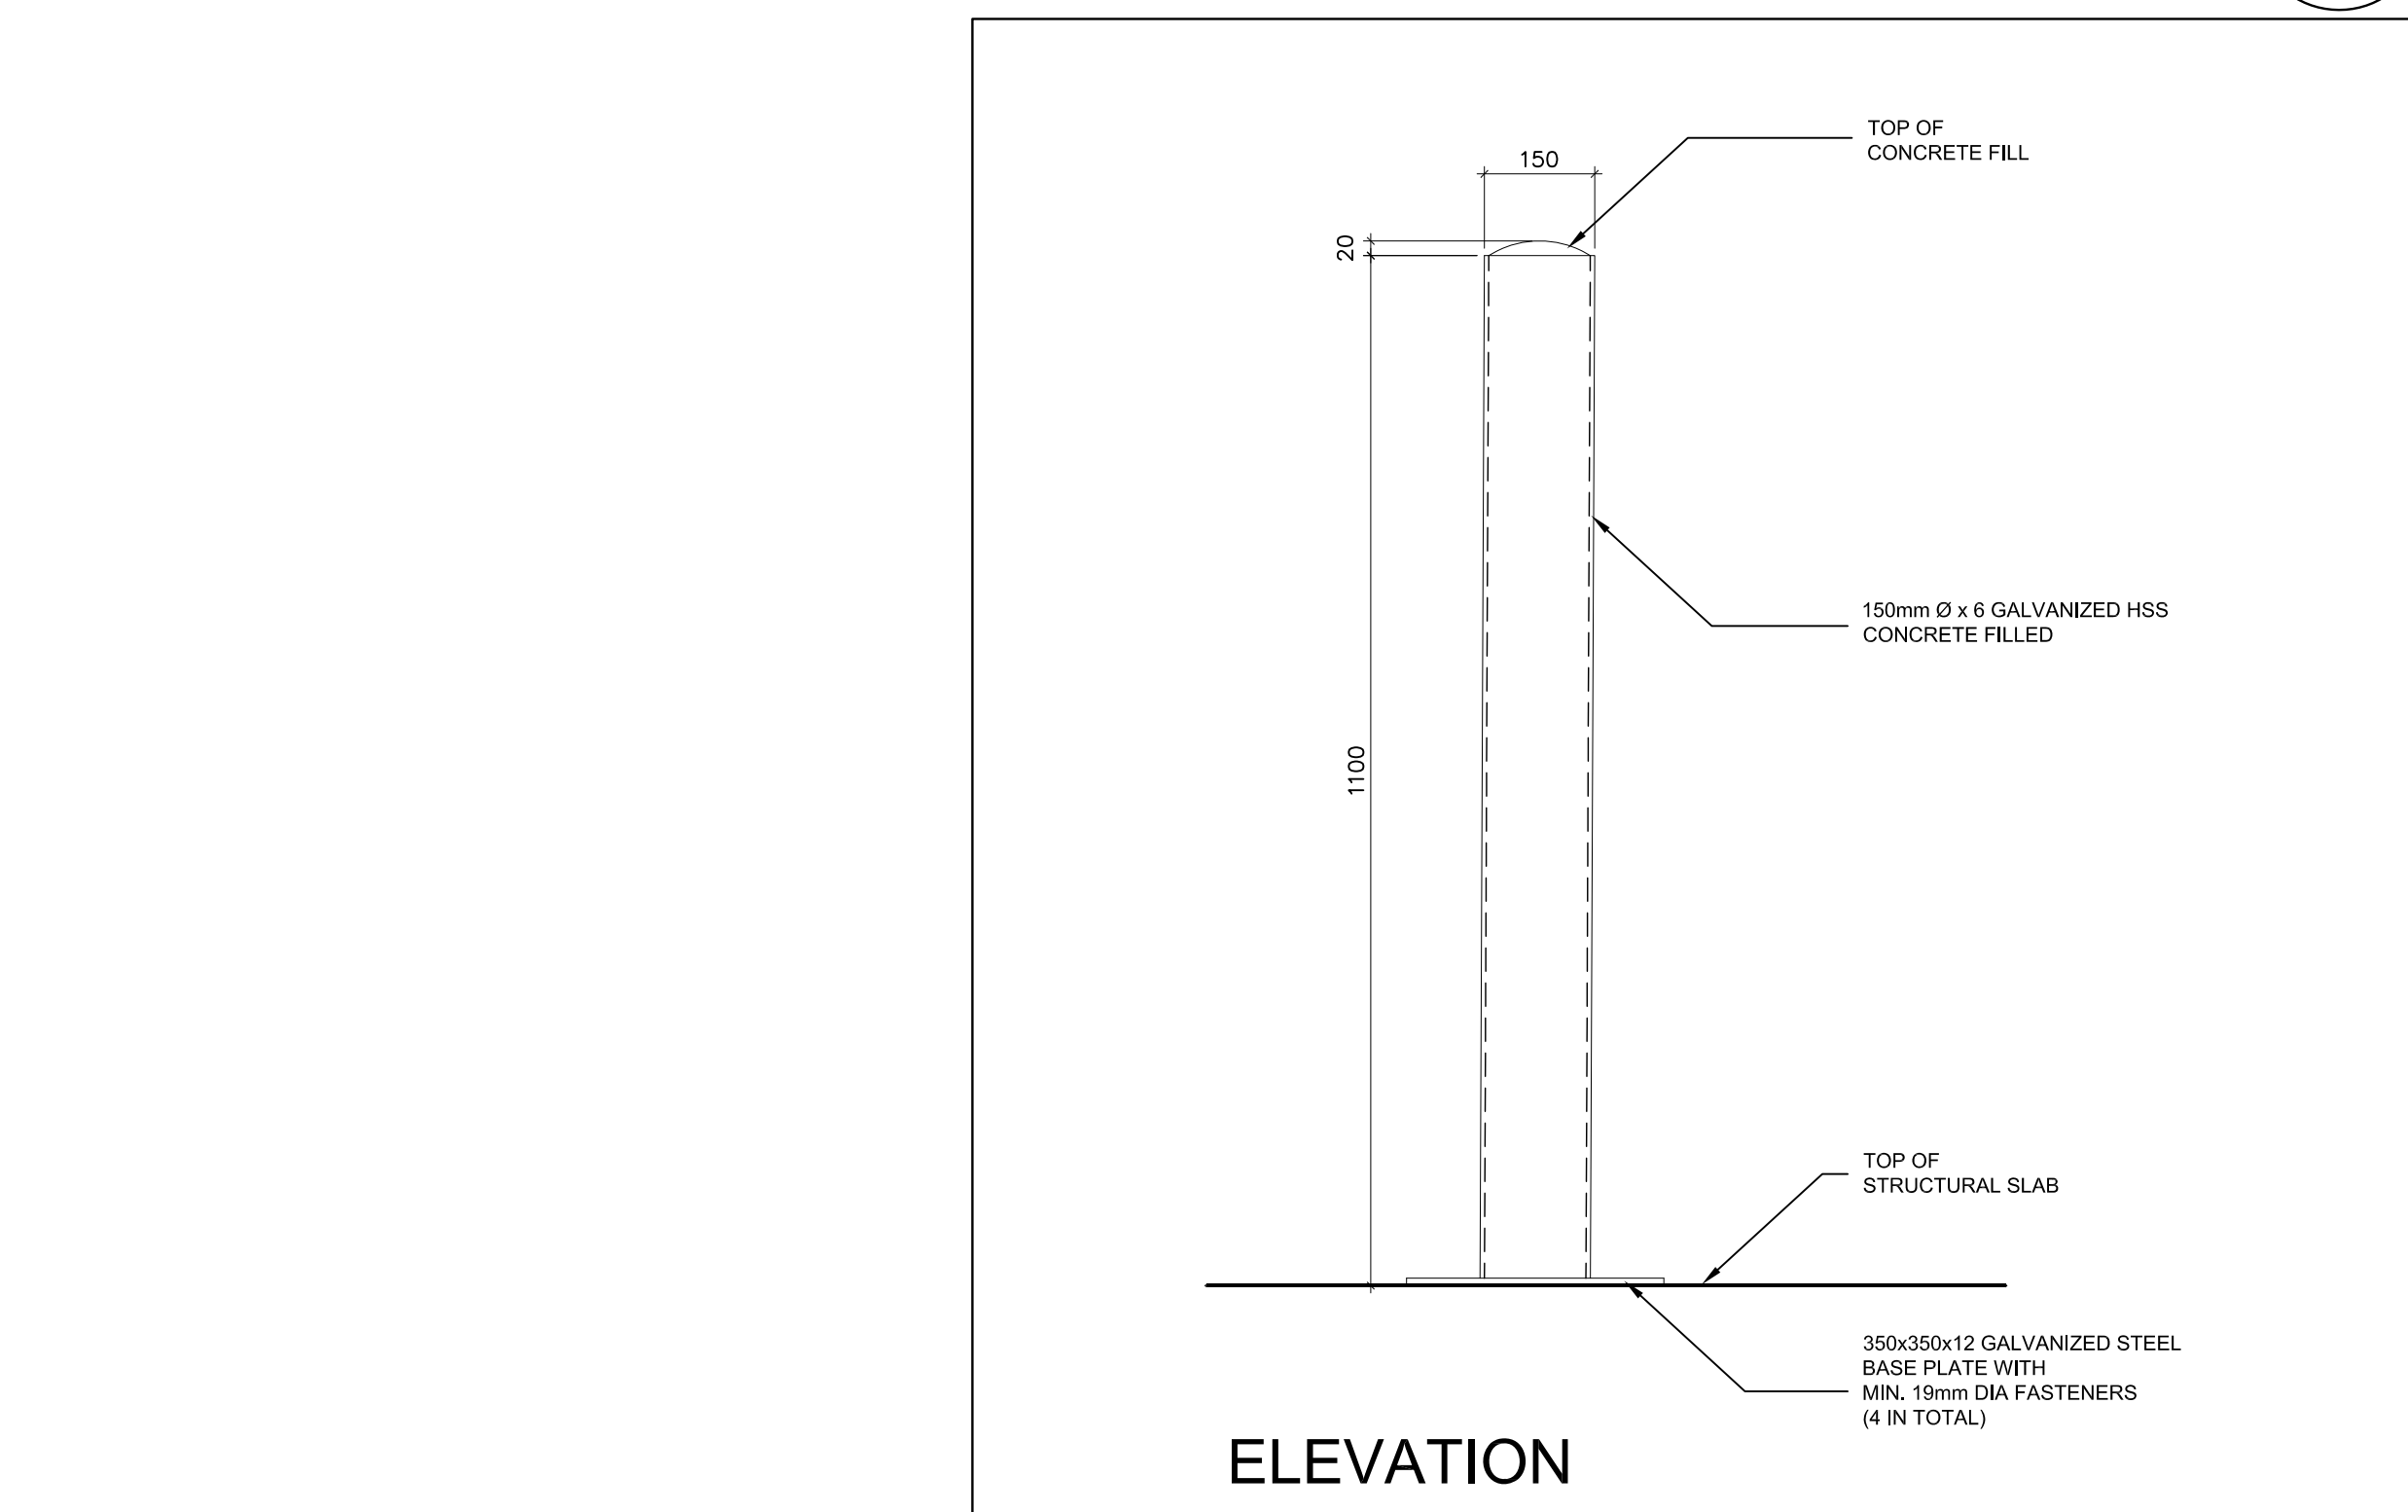


Bollard Detail 15
SCALE N.T.S. A7-20

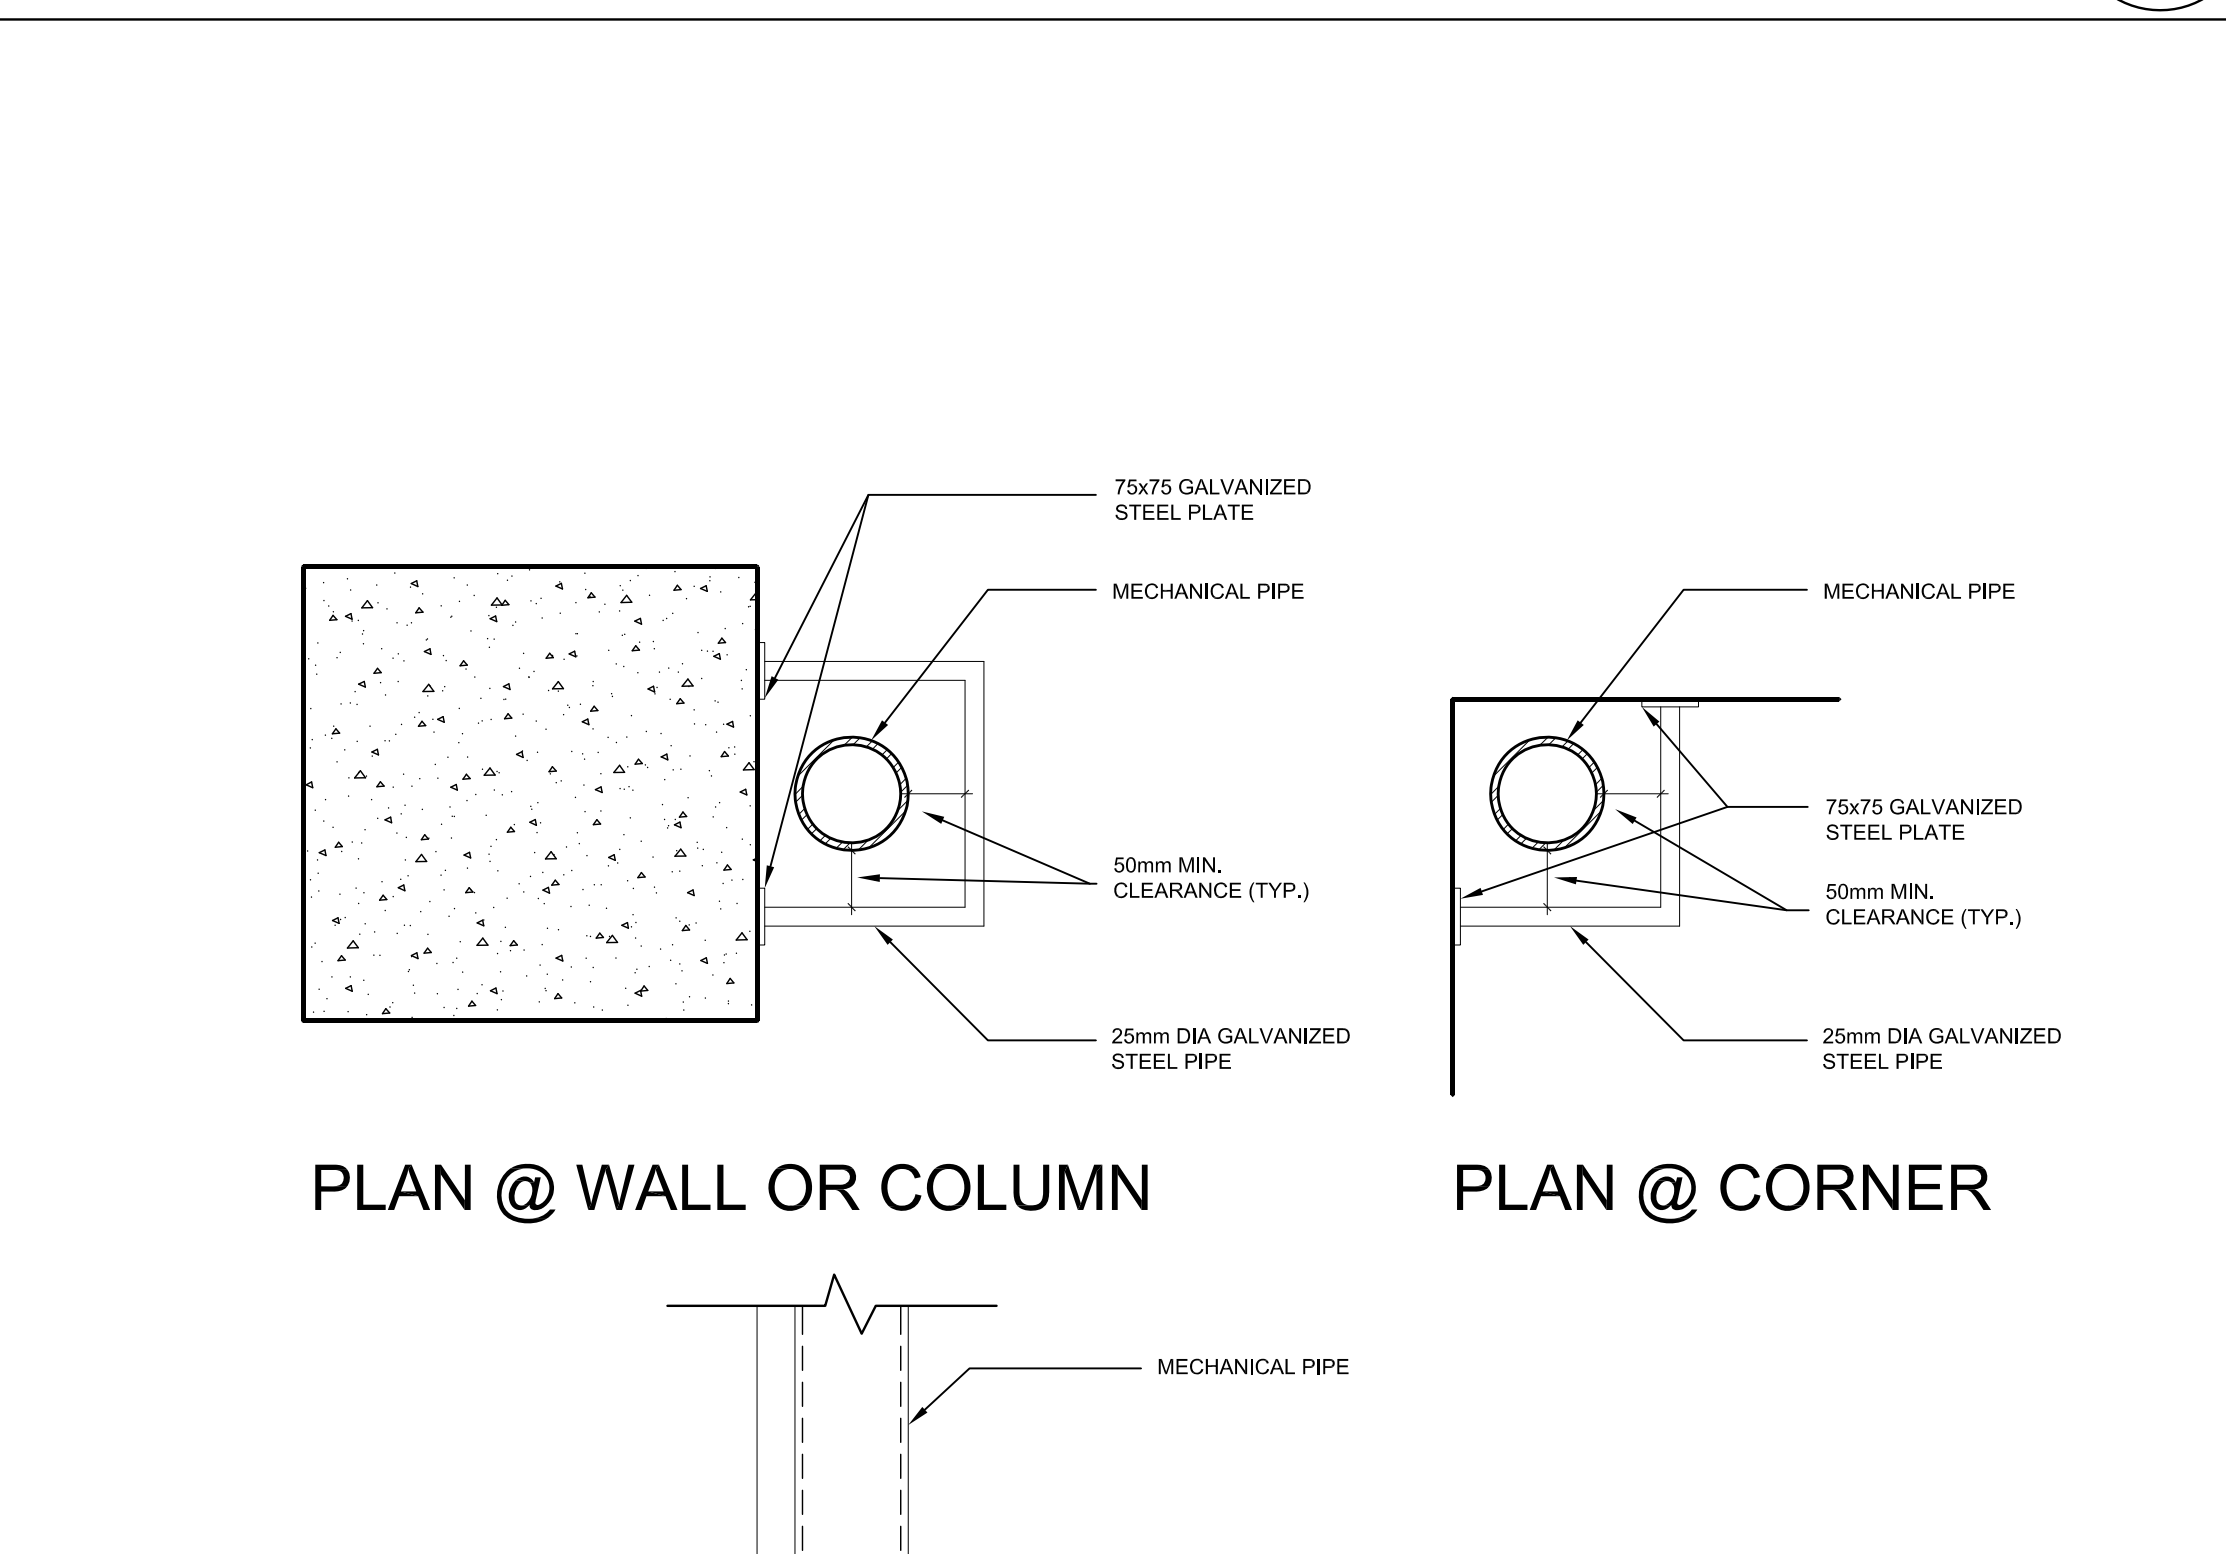


Mechanical Piping Guard Details @ Wall or Column or Corner 12
SCALE N.T.S. A7-20

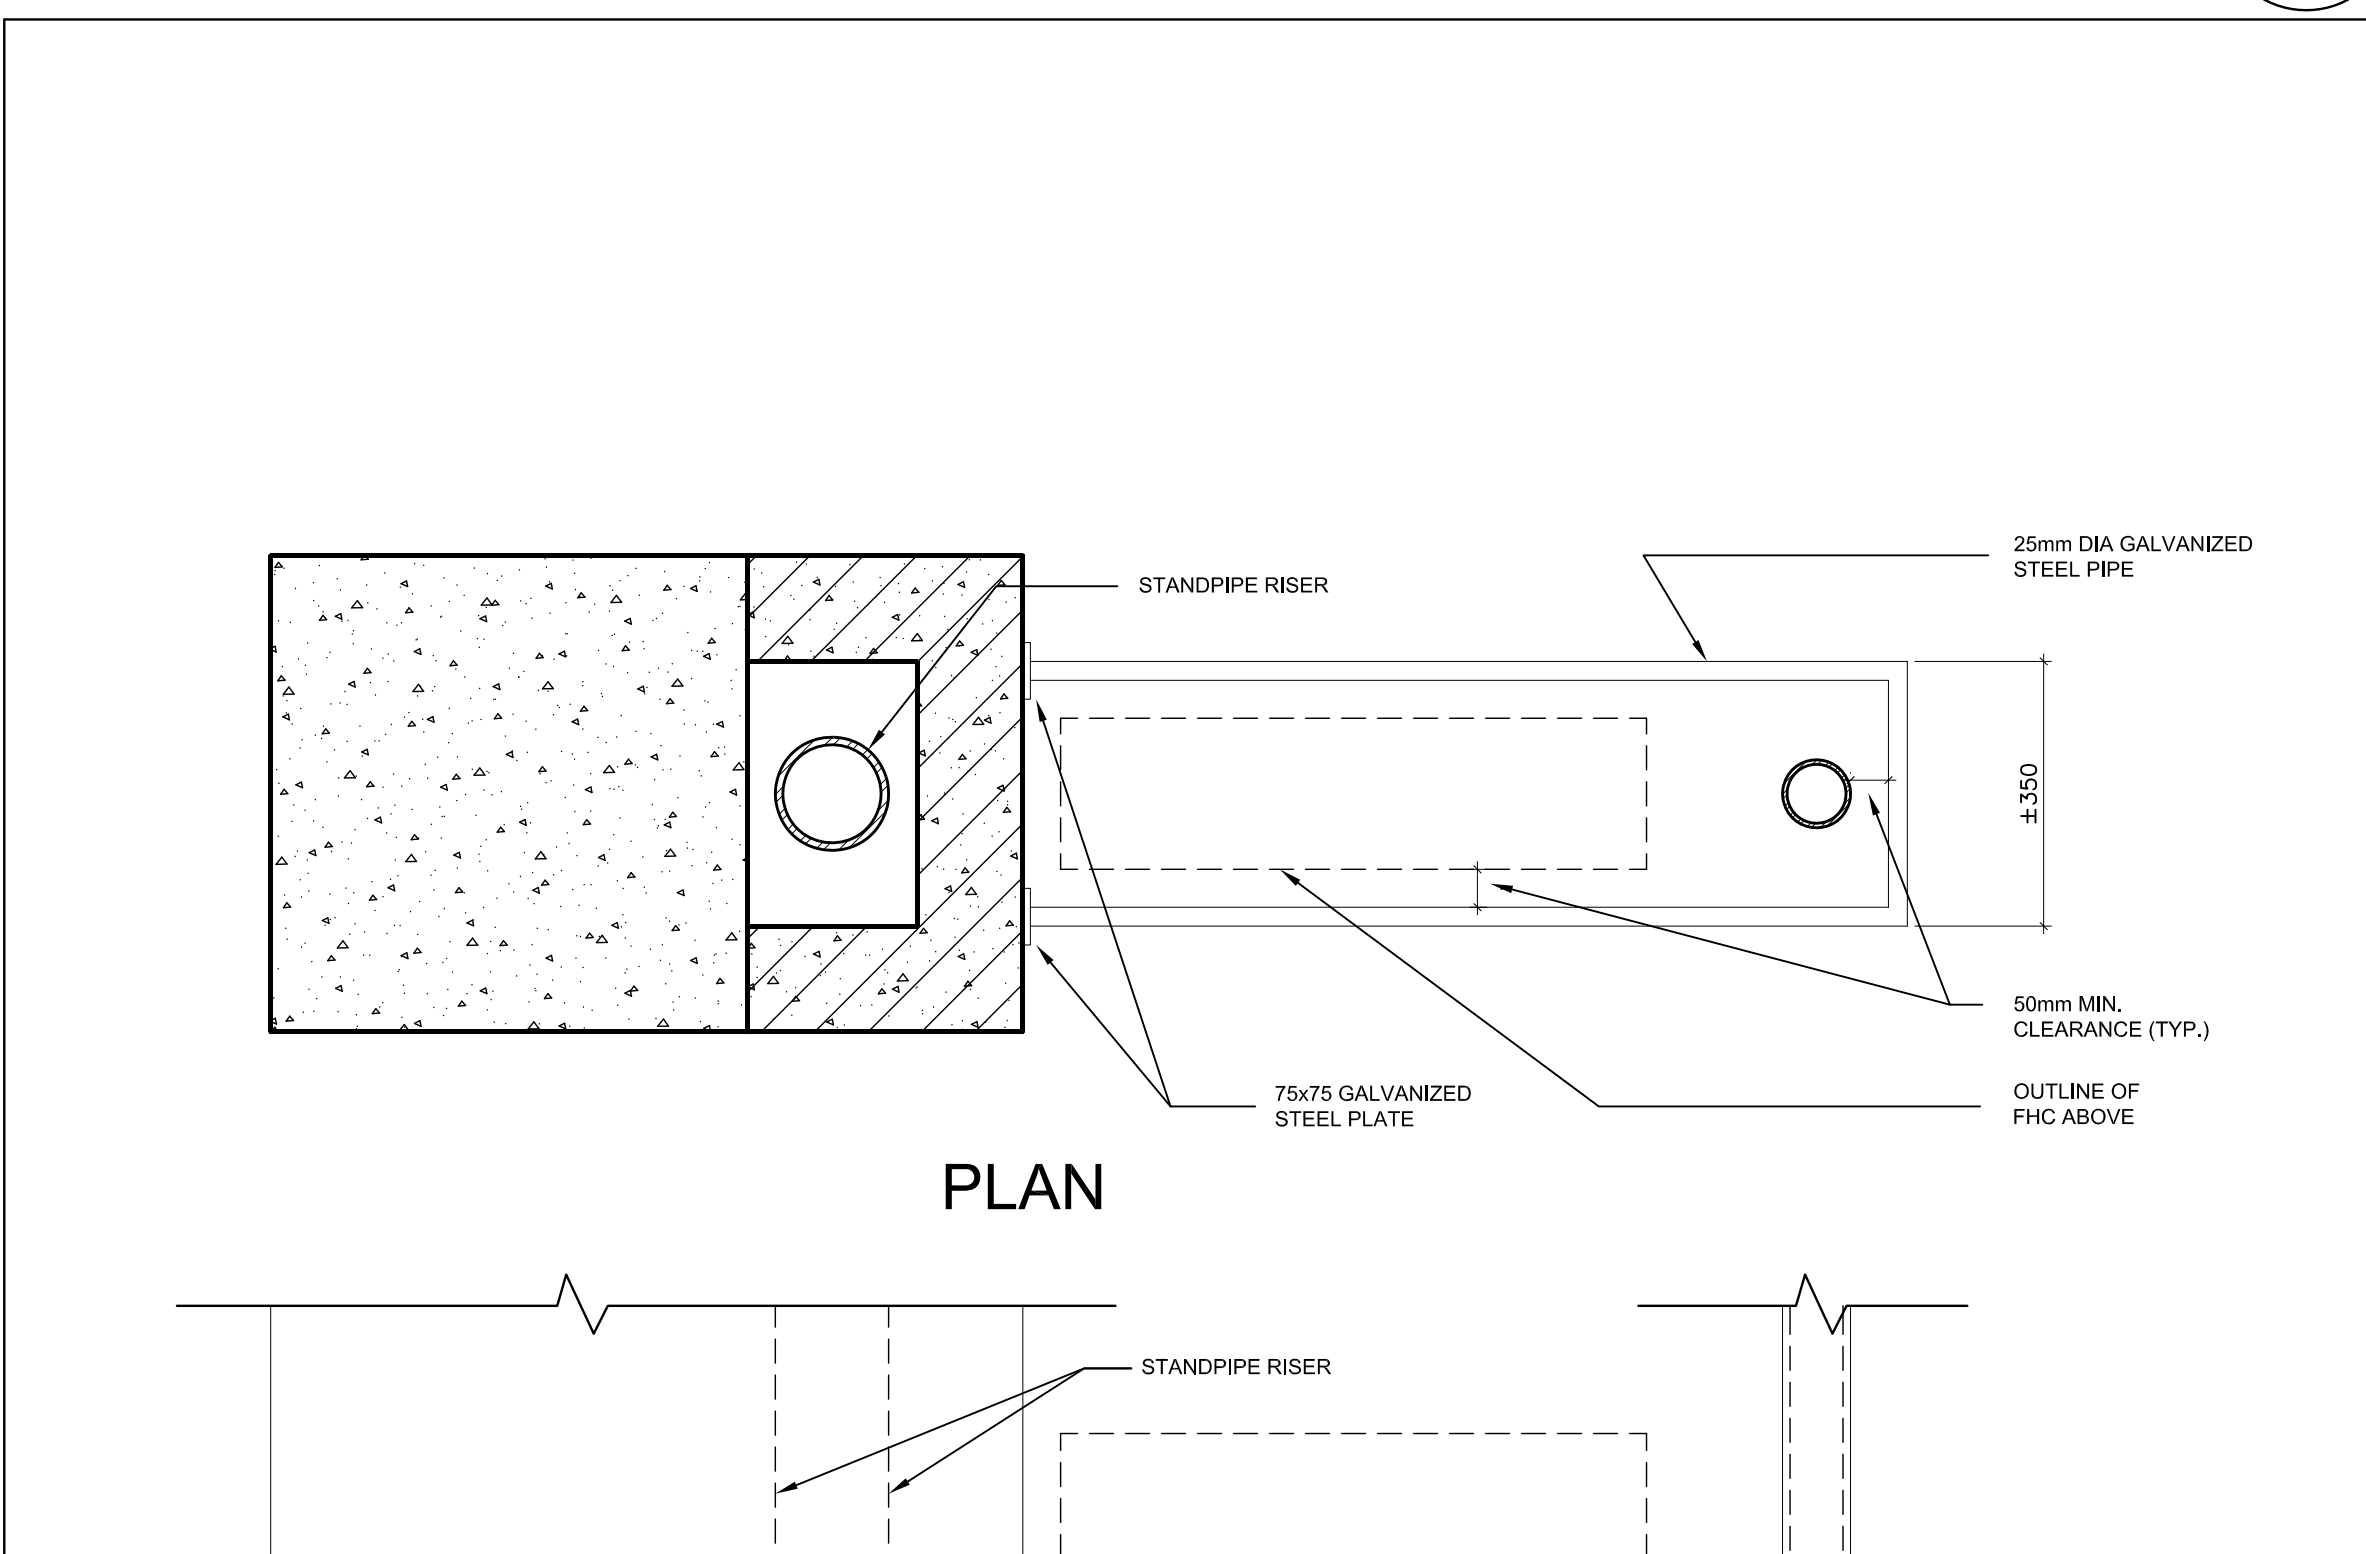


FHC / Standpipe Guard Details @ Concrete Column 10
SCALE N.T.S. A7-20

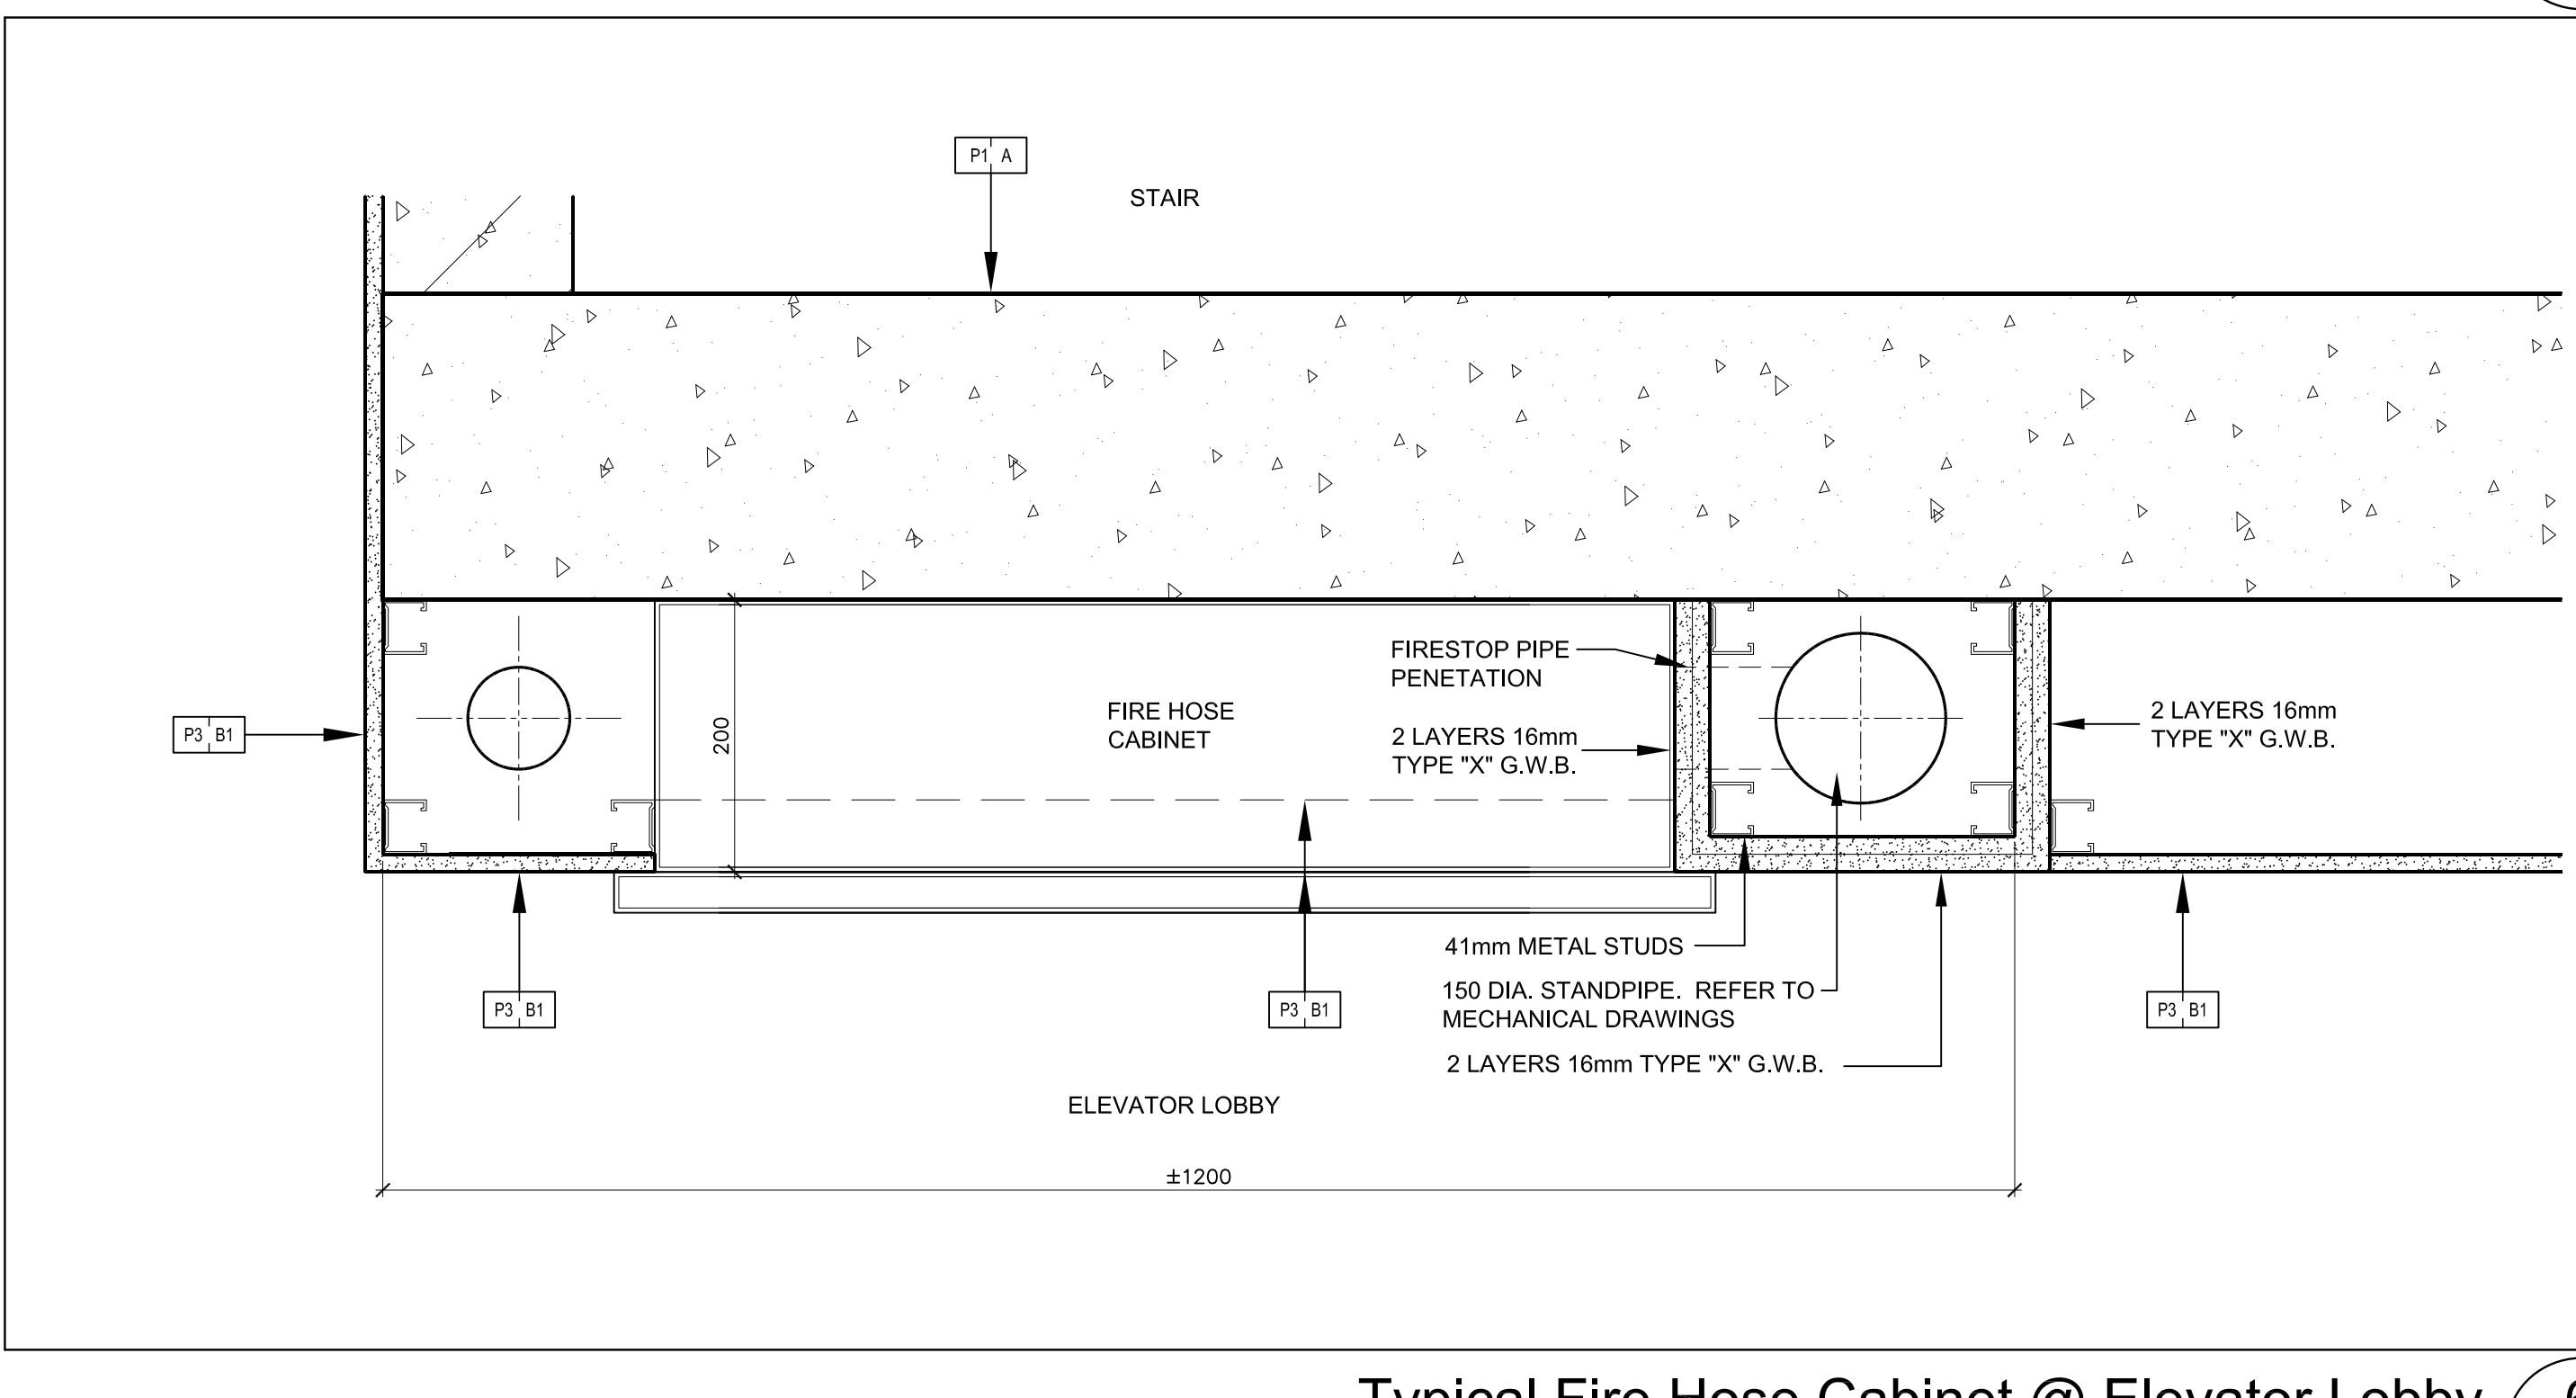


Typical Fire Hose Cabinet @ Elevator Lobby 6
SCALE N.T.S. A7-20

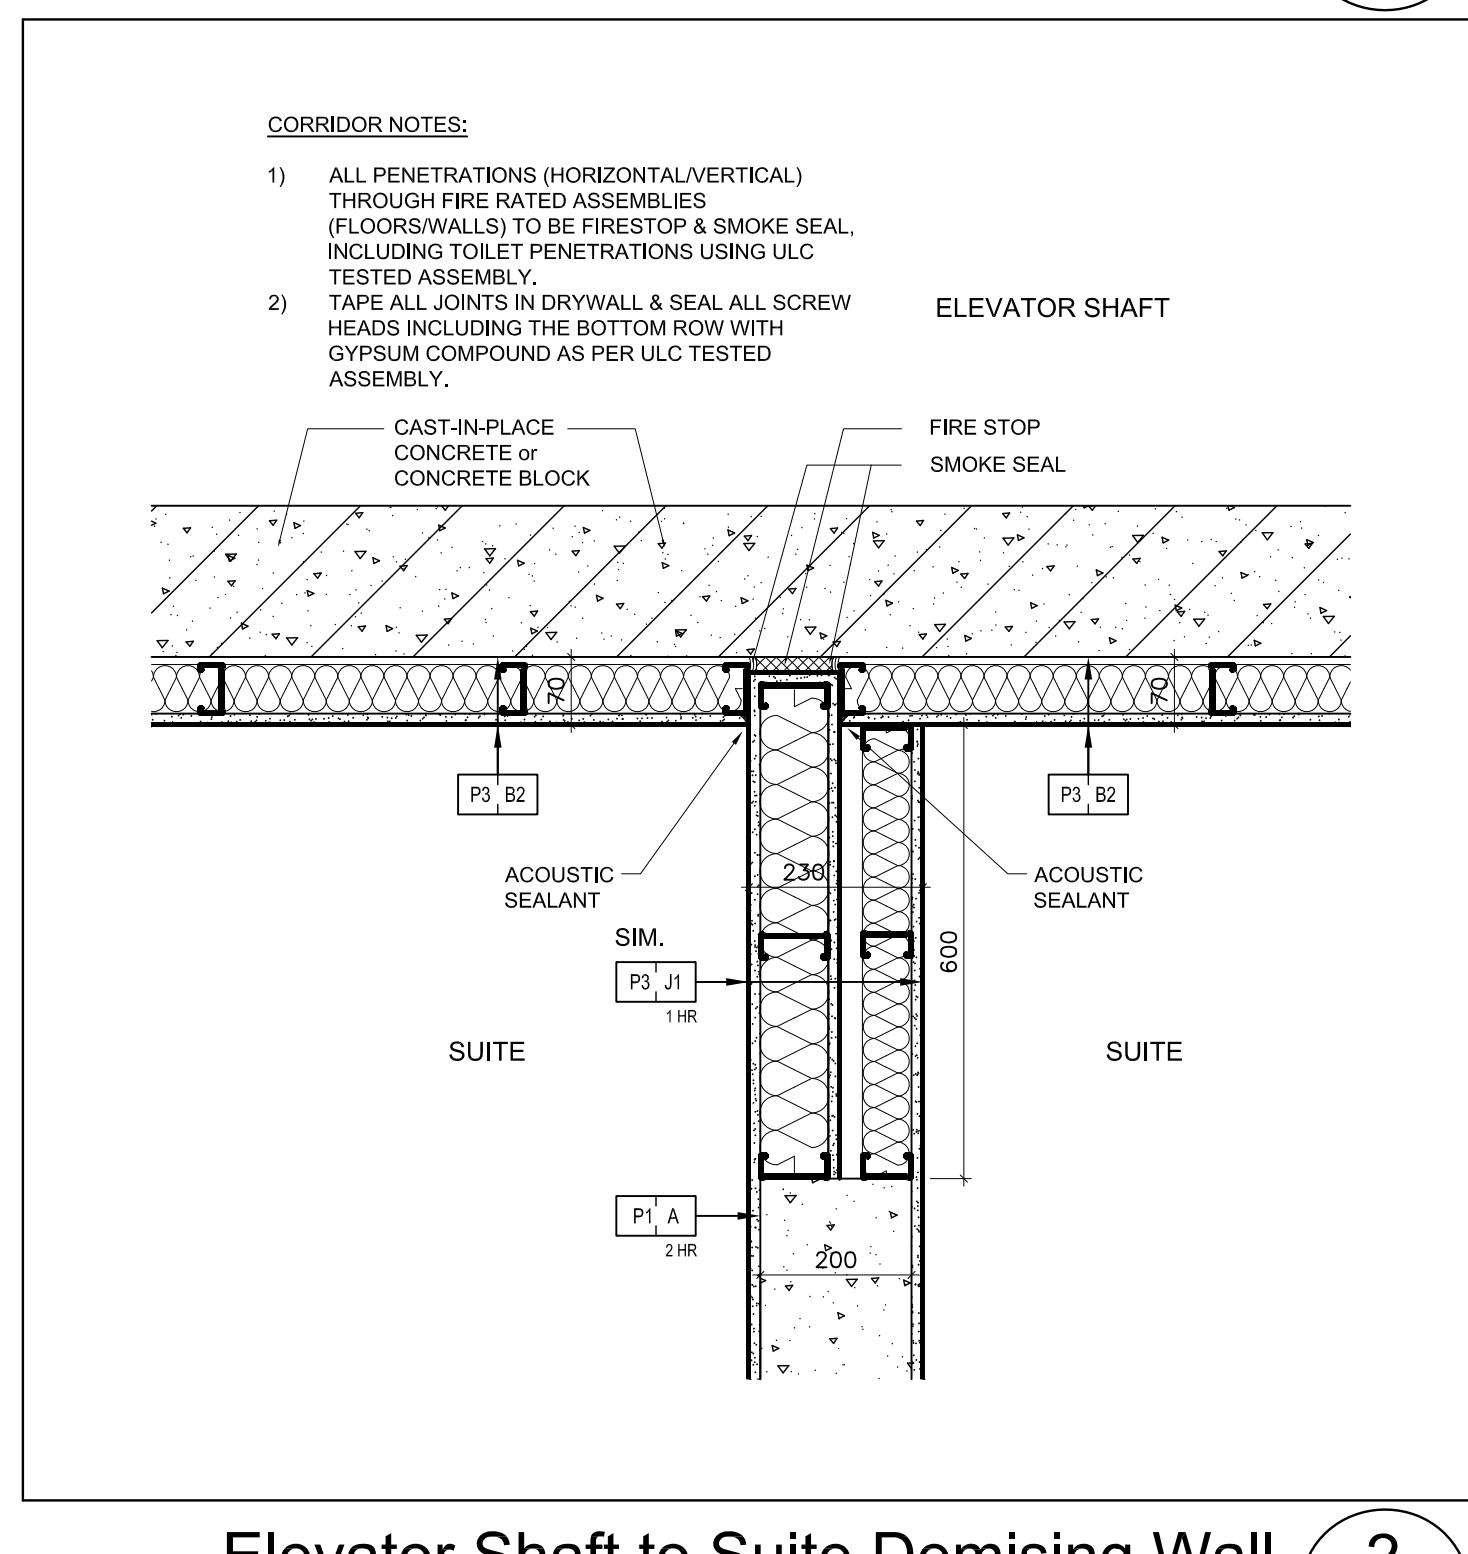


Elevator Shaft to Suite Demising Wall 2
SCALE N.T.S. A7-20

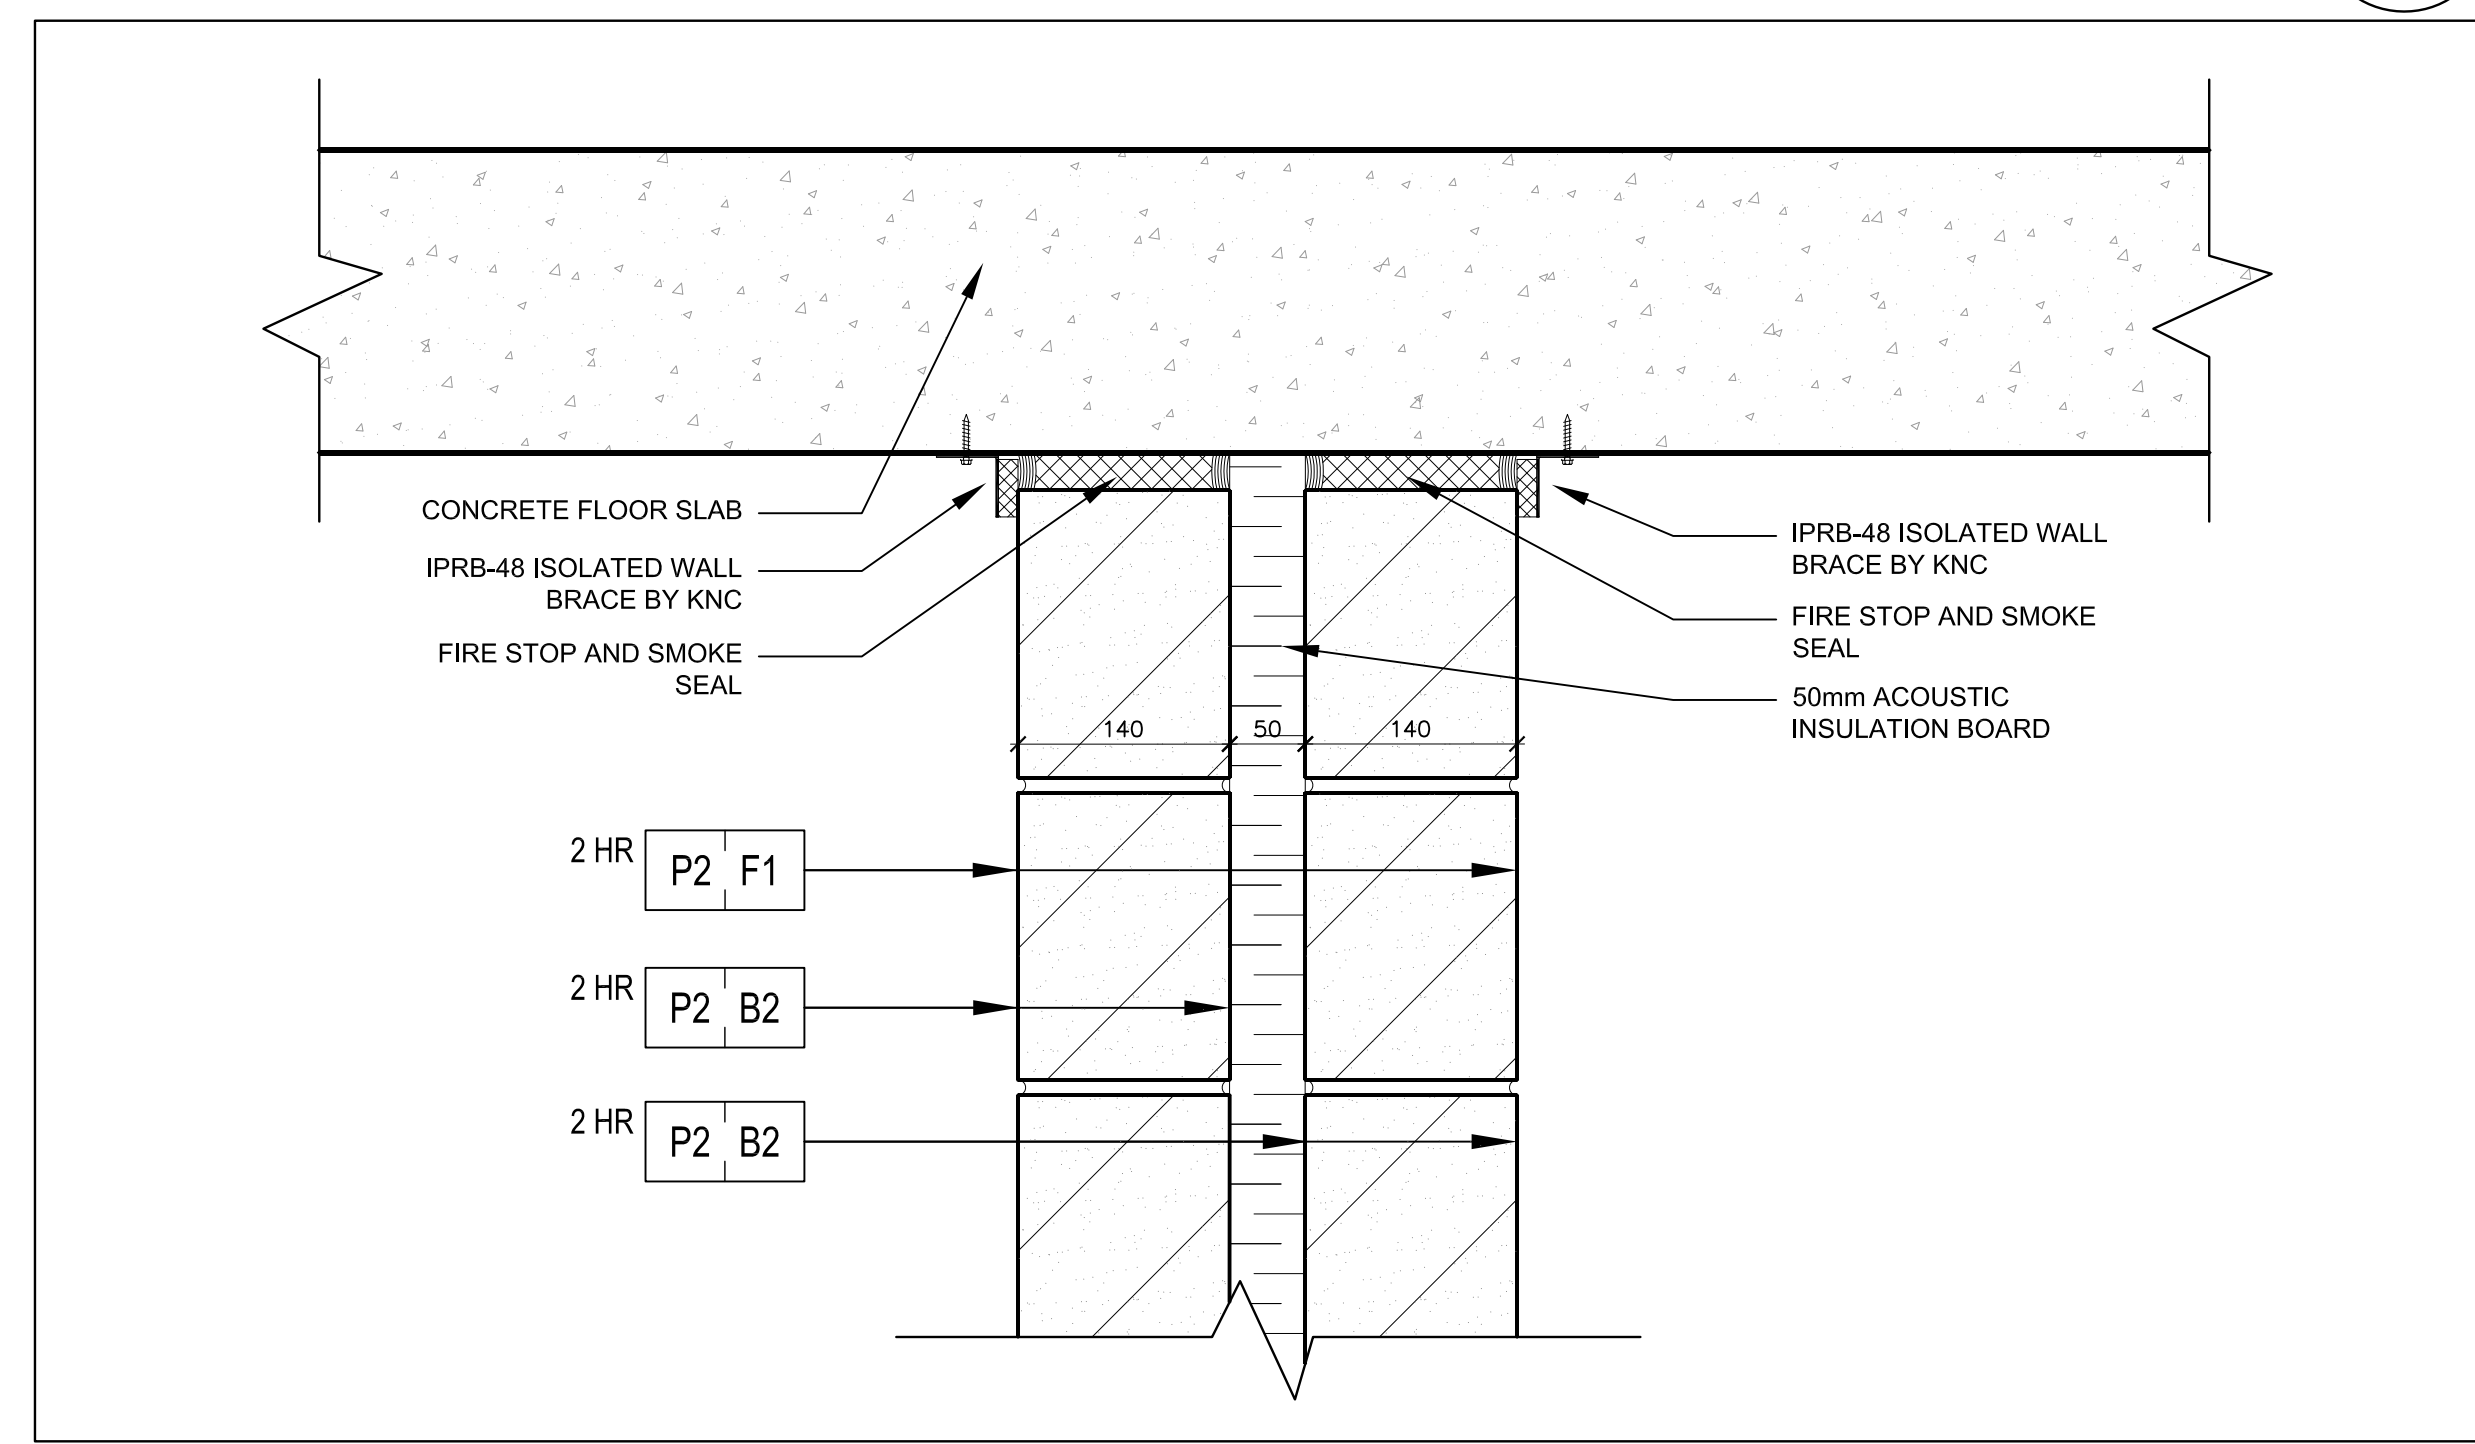


Isolated Acoustic Wall Brace 14
SCALE N.T.S. A7-20

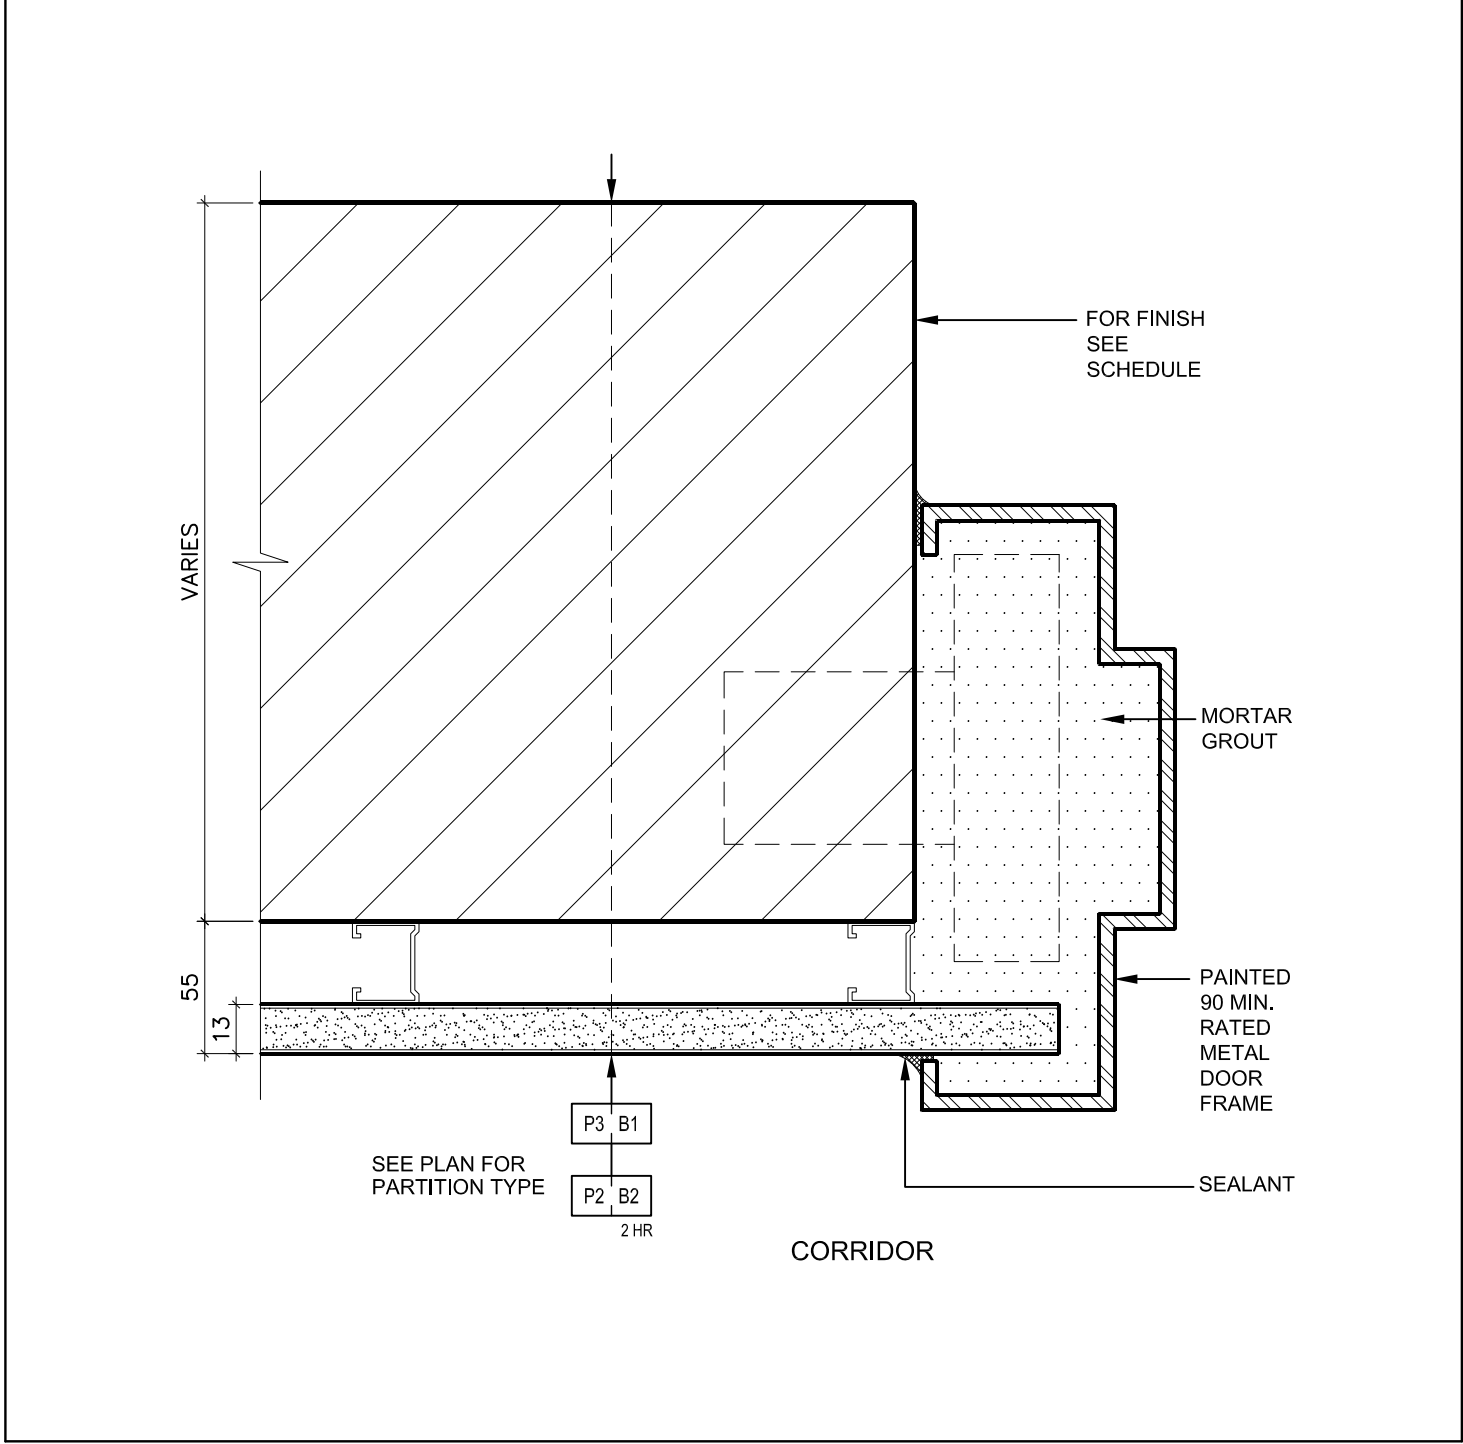

Jamb & Head Detail @ Stair/Garbage Door 9
SCALE N.T.S. A7-20

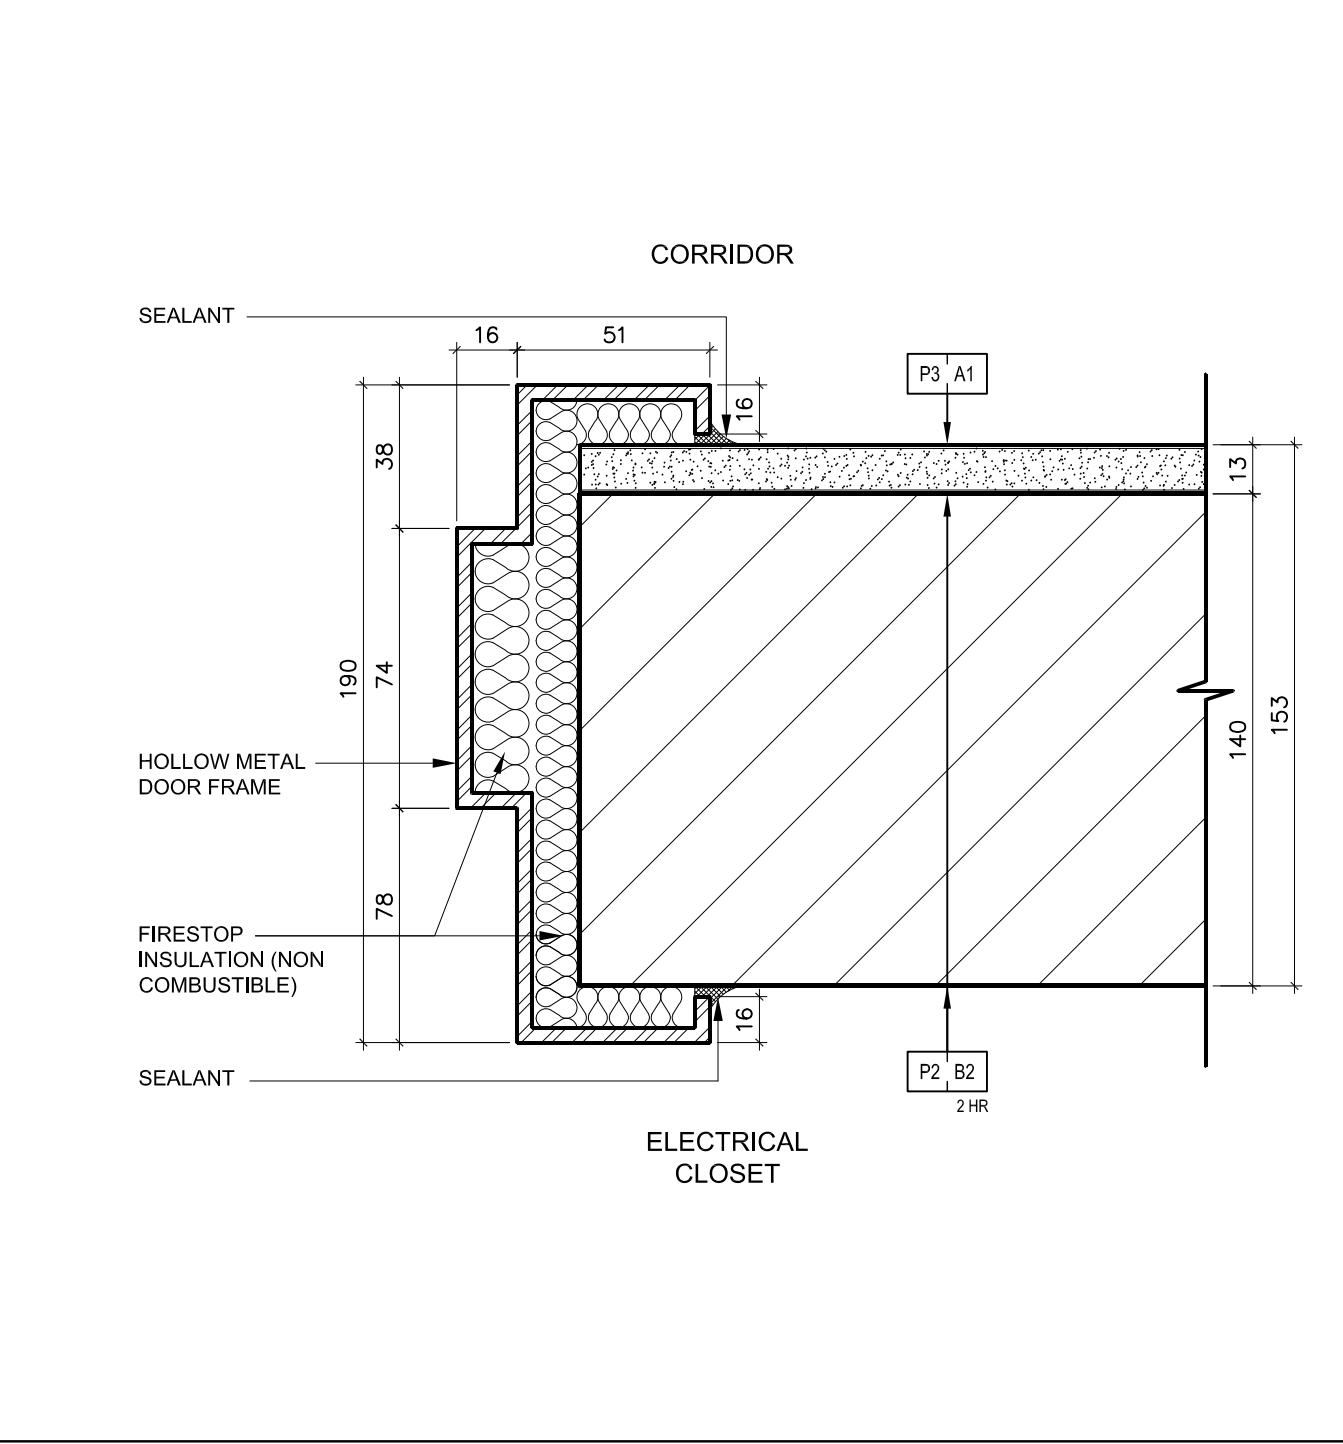

Jamb & Head Detail @ Elec. Closet Door 5
SCALE N.T.S. A7-20

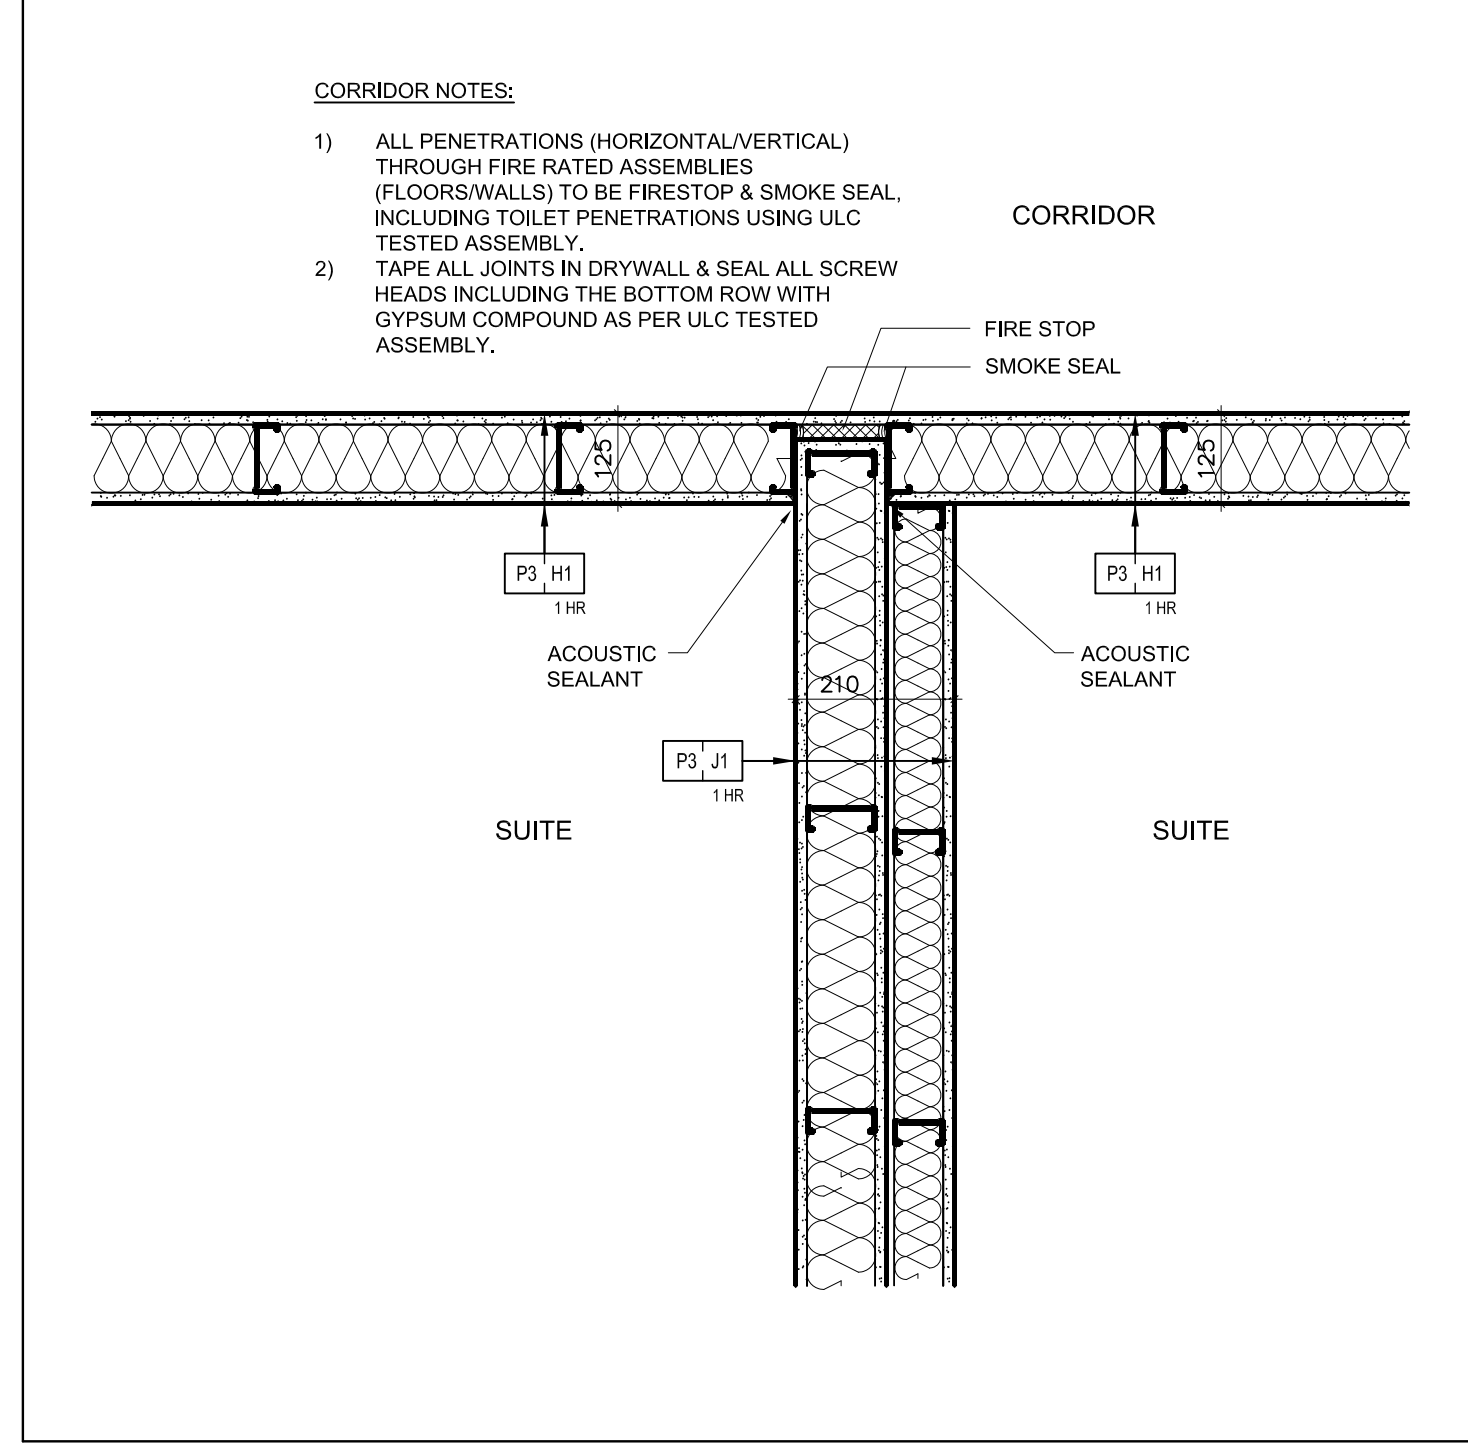

Corridor to Suite Demising Wall 1
SCALE N.T.S. A7-20

Contractor Must Check And Verify All Dimensions On The Job.
On Job Scale For Drawing.
All Drawings, Specifications And Related Documents Are The Copyright Of
The Architect And Must Be Retained Upon Request.
Reproduction Of Drawings, Specifications And Related Documents
In Part Or Whole Is Forbidden Without The Architects Written Permission.
This Drawing Is Not To Be Used For Construction Until Signed By The Architect.
Date:



KIRKOR ARCHITECTS + PLANNERS
20 Martin Road Avenue, Toronto, Ontario, M3J 2K8
Tel: 416-663-8550, Fax: 416-663-1234, www.kirkorarchitects.com

No.: Revision Date:

PROGRESS SET
July 11, 2016

4.	Plotting Tender	Feb 8, 2016
3.	Tender	Oct 15, 2015
2.	Building Permit	June 12, 2015
1.	Waterproof Toronto Review	May 1, 2015
No.	Issued For	Date

AQUAVISTA
AT BAYSIDE TORONTO

Drawing Title
Typical Plan & Section Details

Project
Hines TRIDEL
AQUAVISTA
Block 3 - R3 & R4
263 Queens Quay East
Toronto, ON

N.T.S. Drawn by
S.D. Checked by
C.A. Project No.
13148
July 11, 2016 Date

Drawing No.
A7-20