




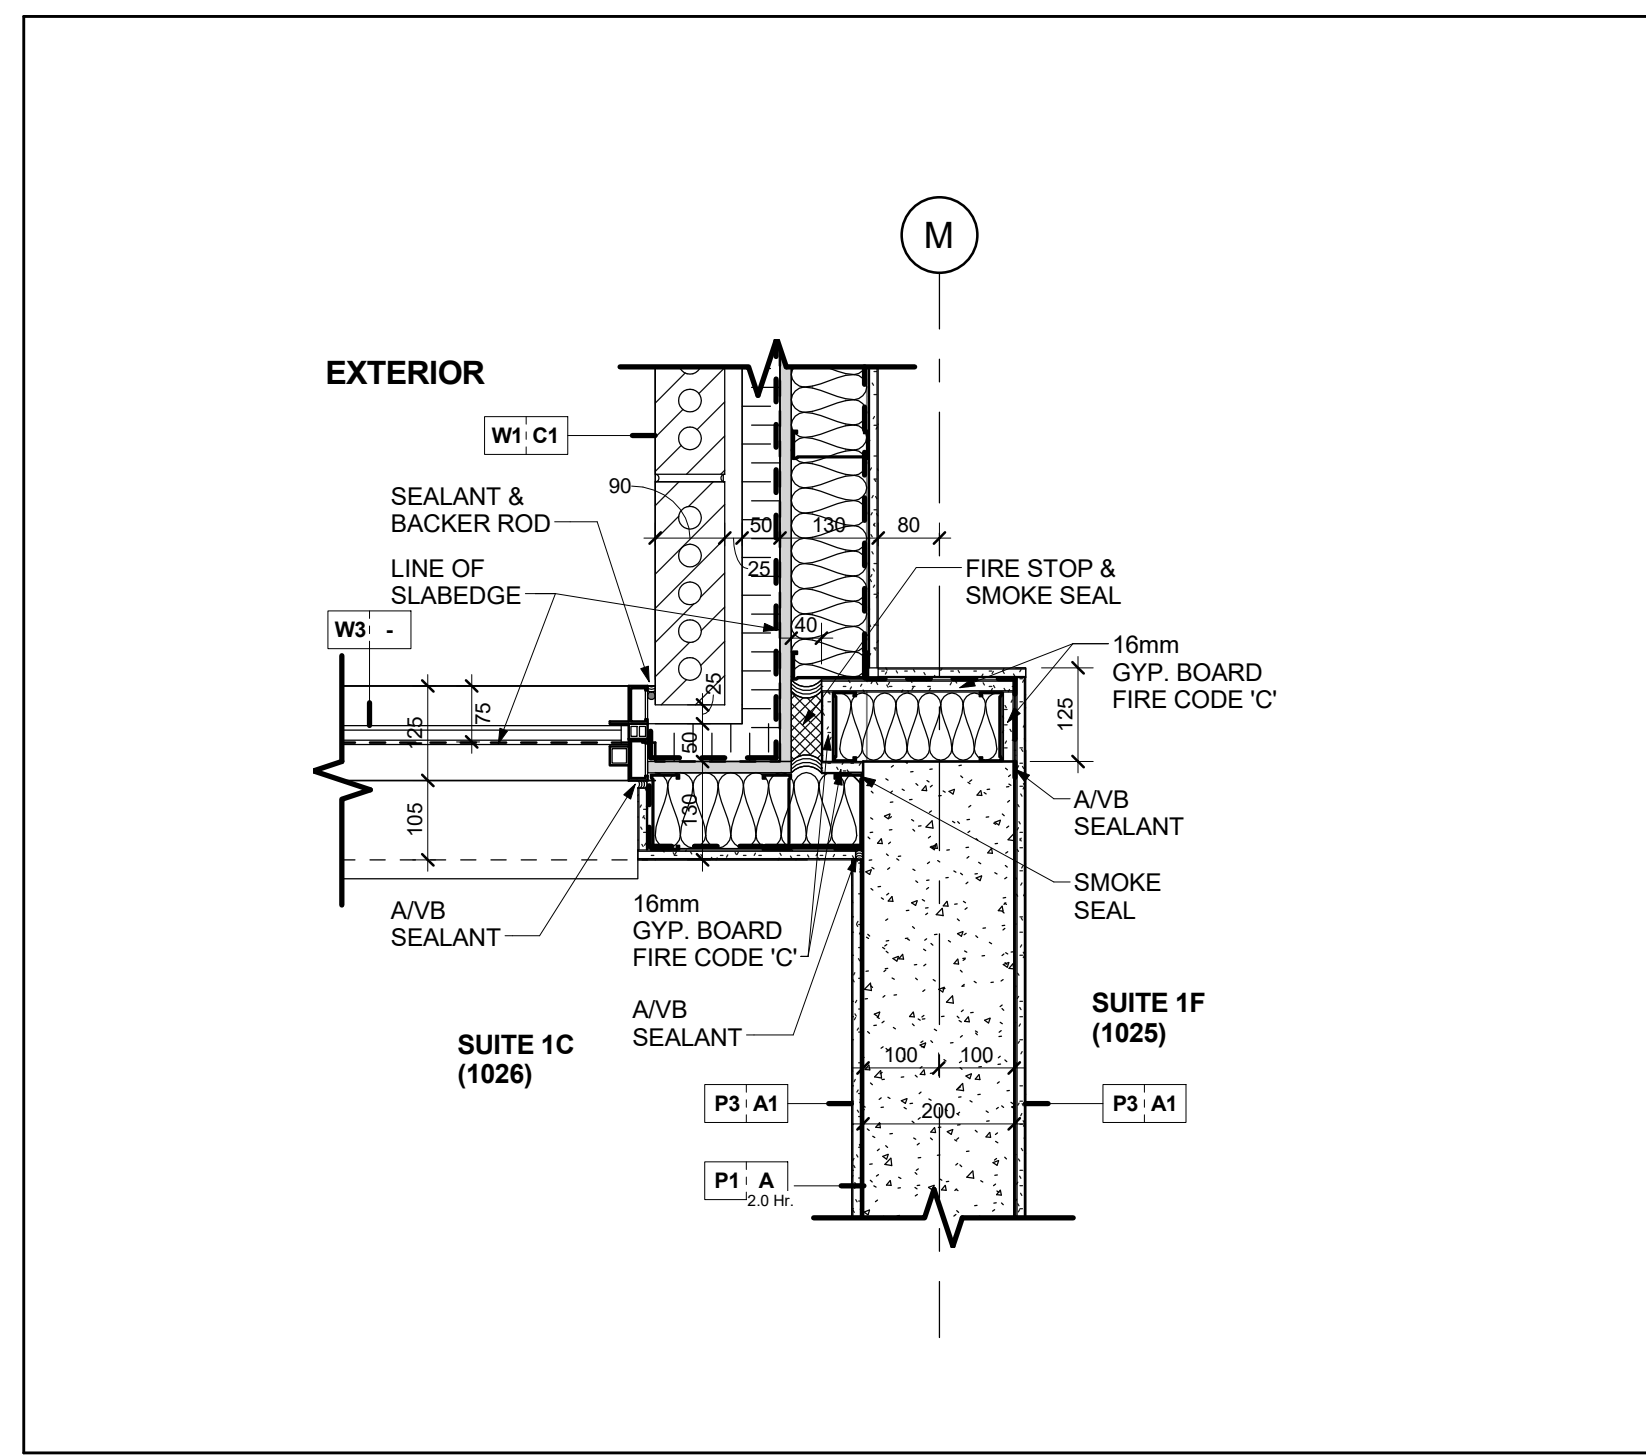


Window Wall & Brick Veneer Wall @ Conc. Wall @ Level 10 19
Scale: 1 : 10 A7-23

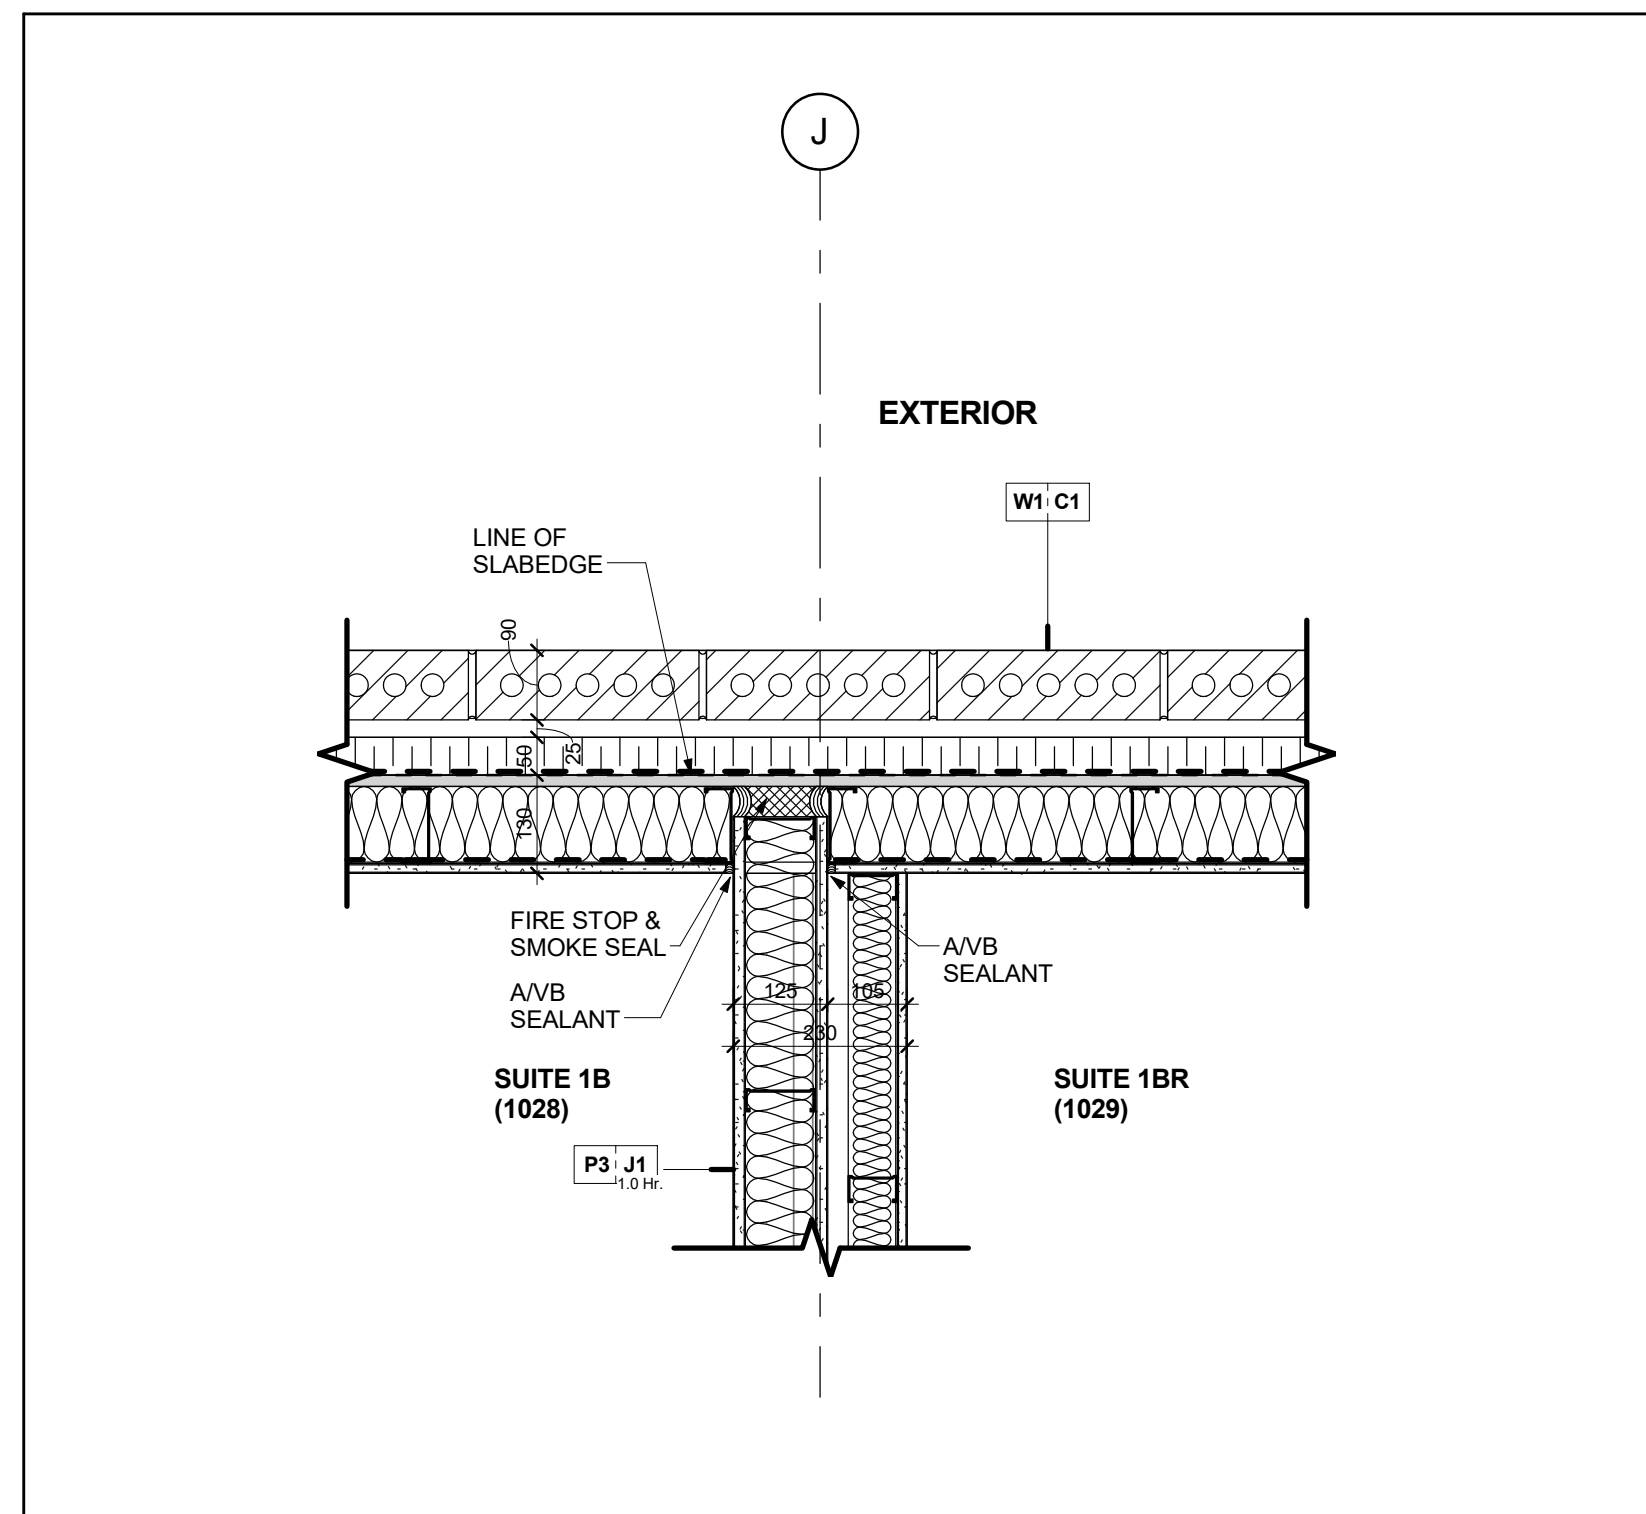


Suite Demising Wall (M/Studs) @ B/V Veneer Wall @ Level 10 18
Scale: 1 : 10 A7-23

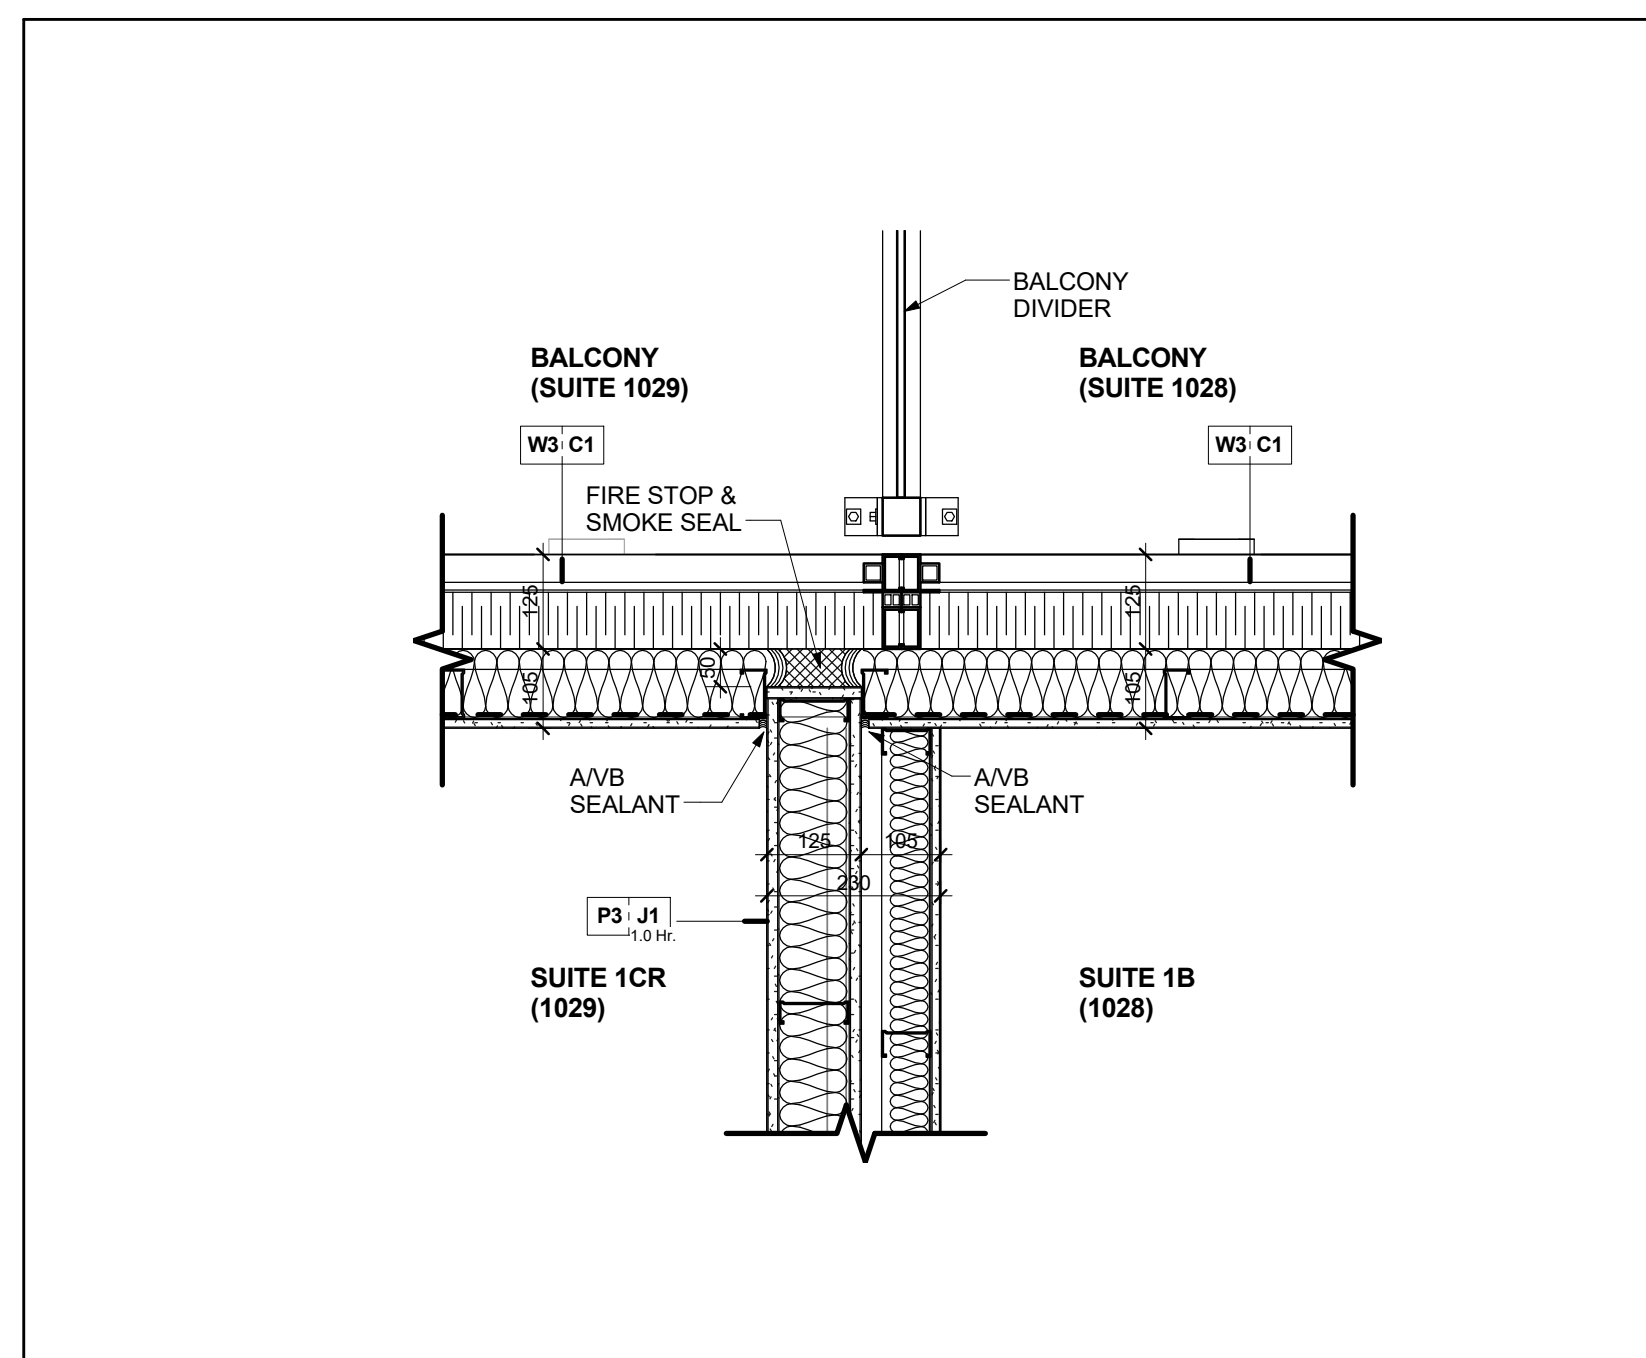


Suite Demising Wall (M/Studs) @ Window Wall @ Level 10 17
Scale: 1 : 10 A7-23

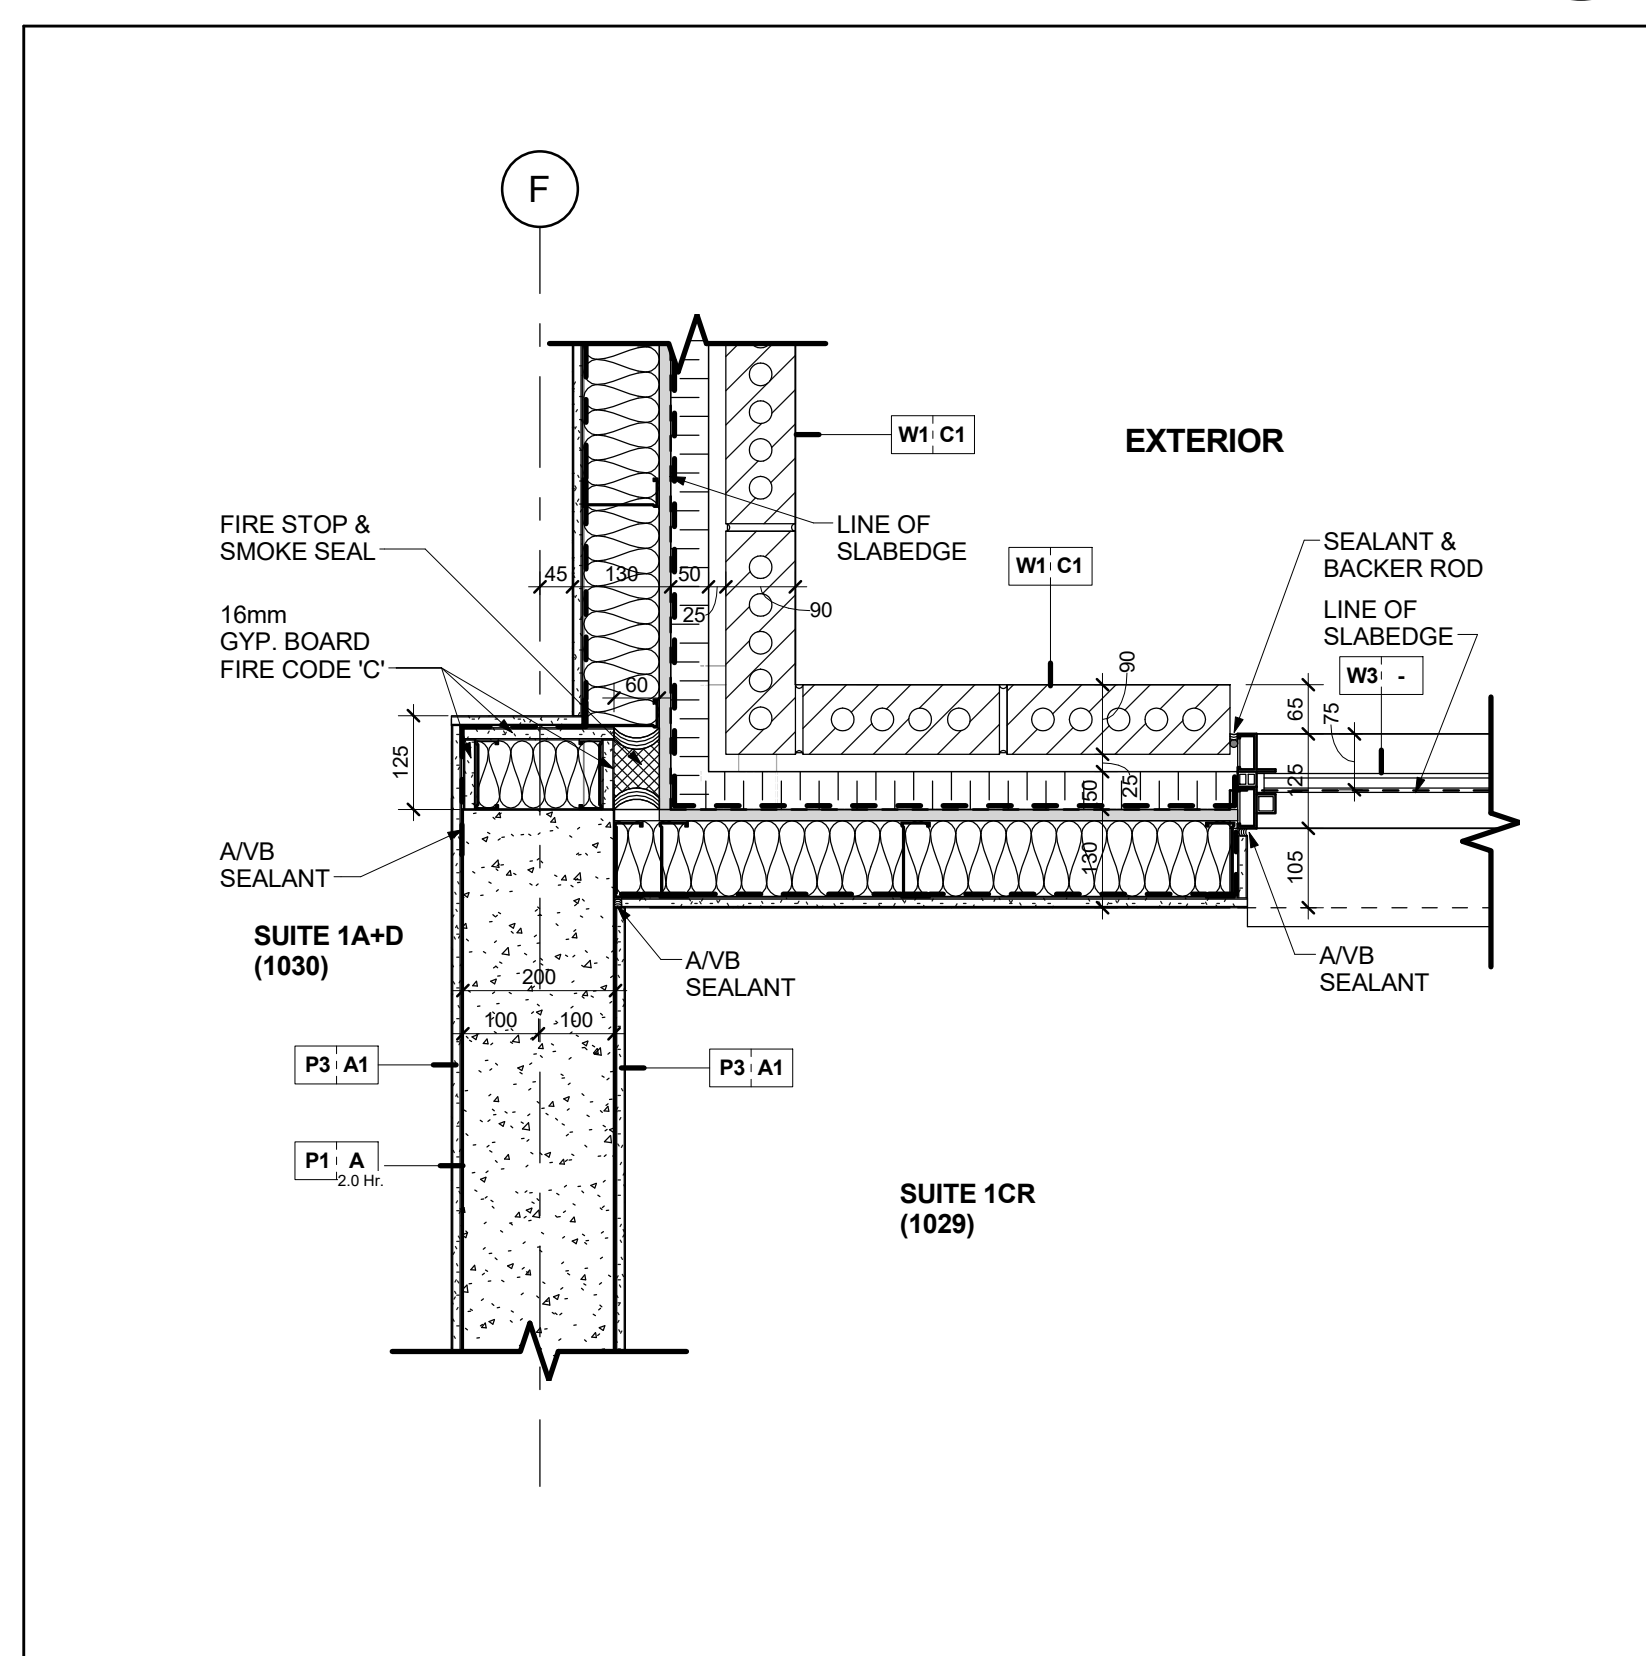


Brick Veneer Wall & Concrete Wall @ Level 10 16
Scale: 1 : 10 A7-23

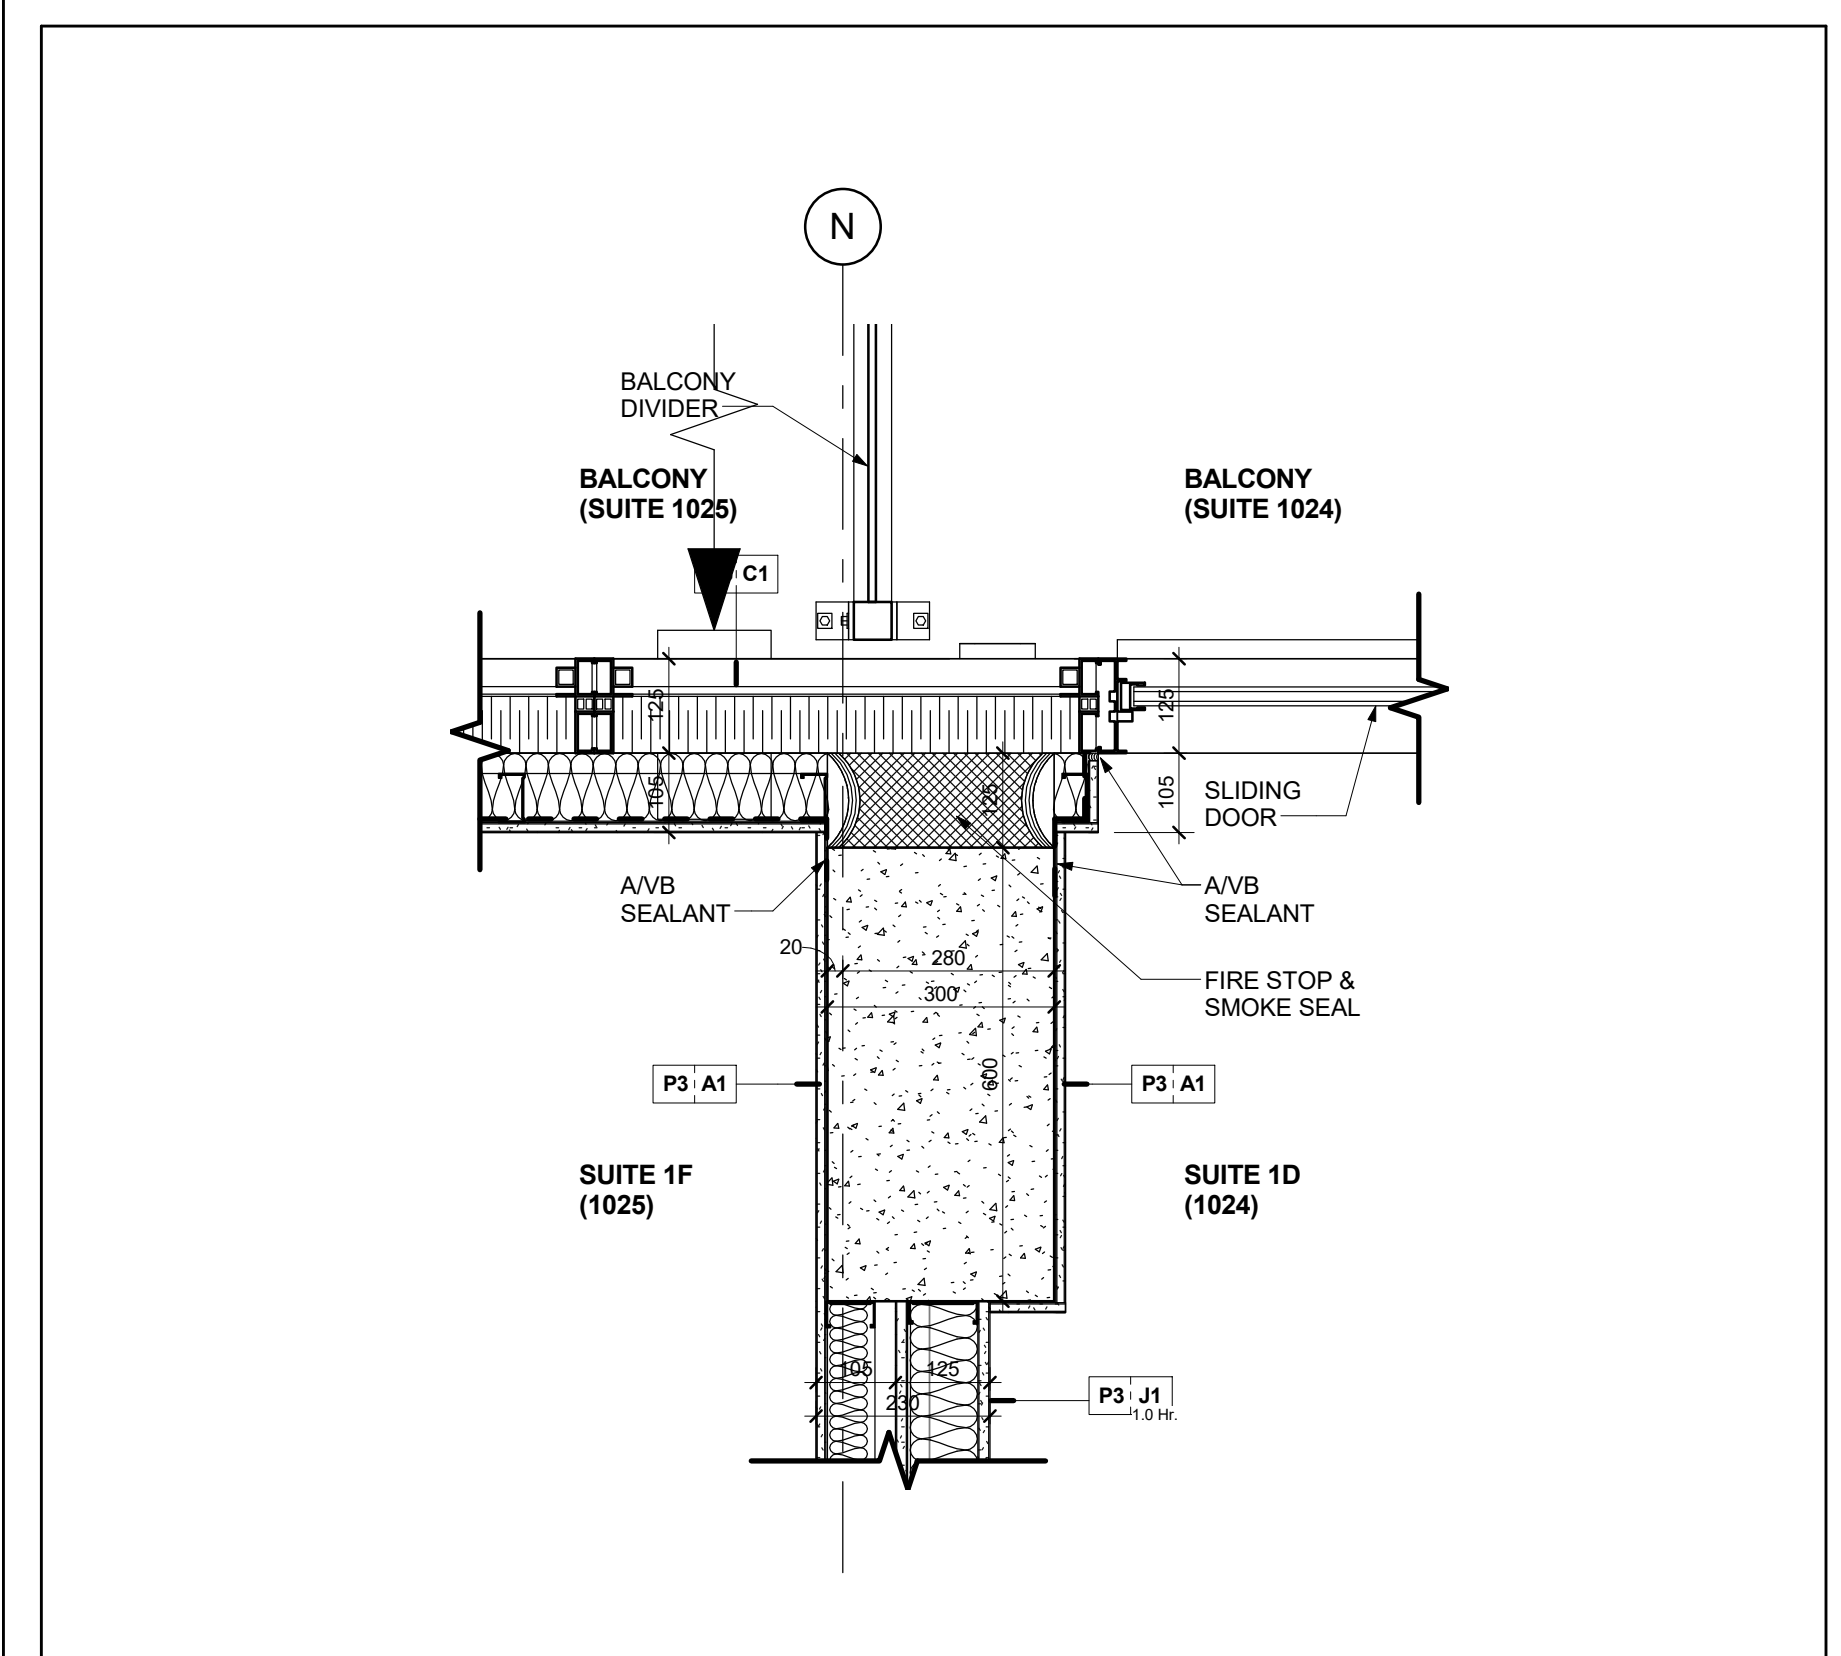


Conc. Column @ Window Wall @ Level 10 20
Scale: 1 : 10 A7-23

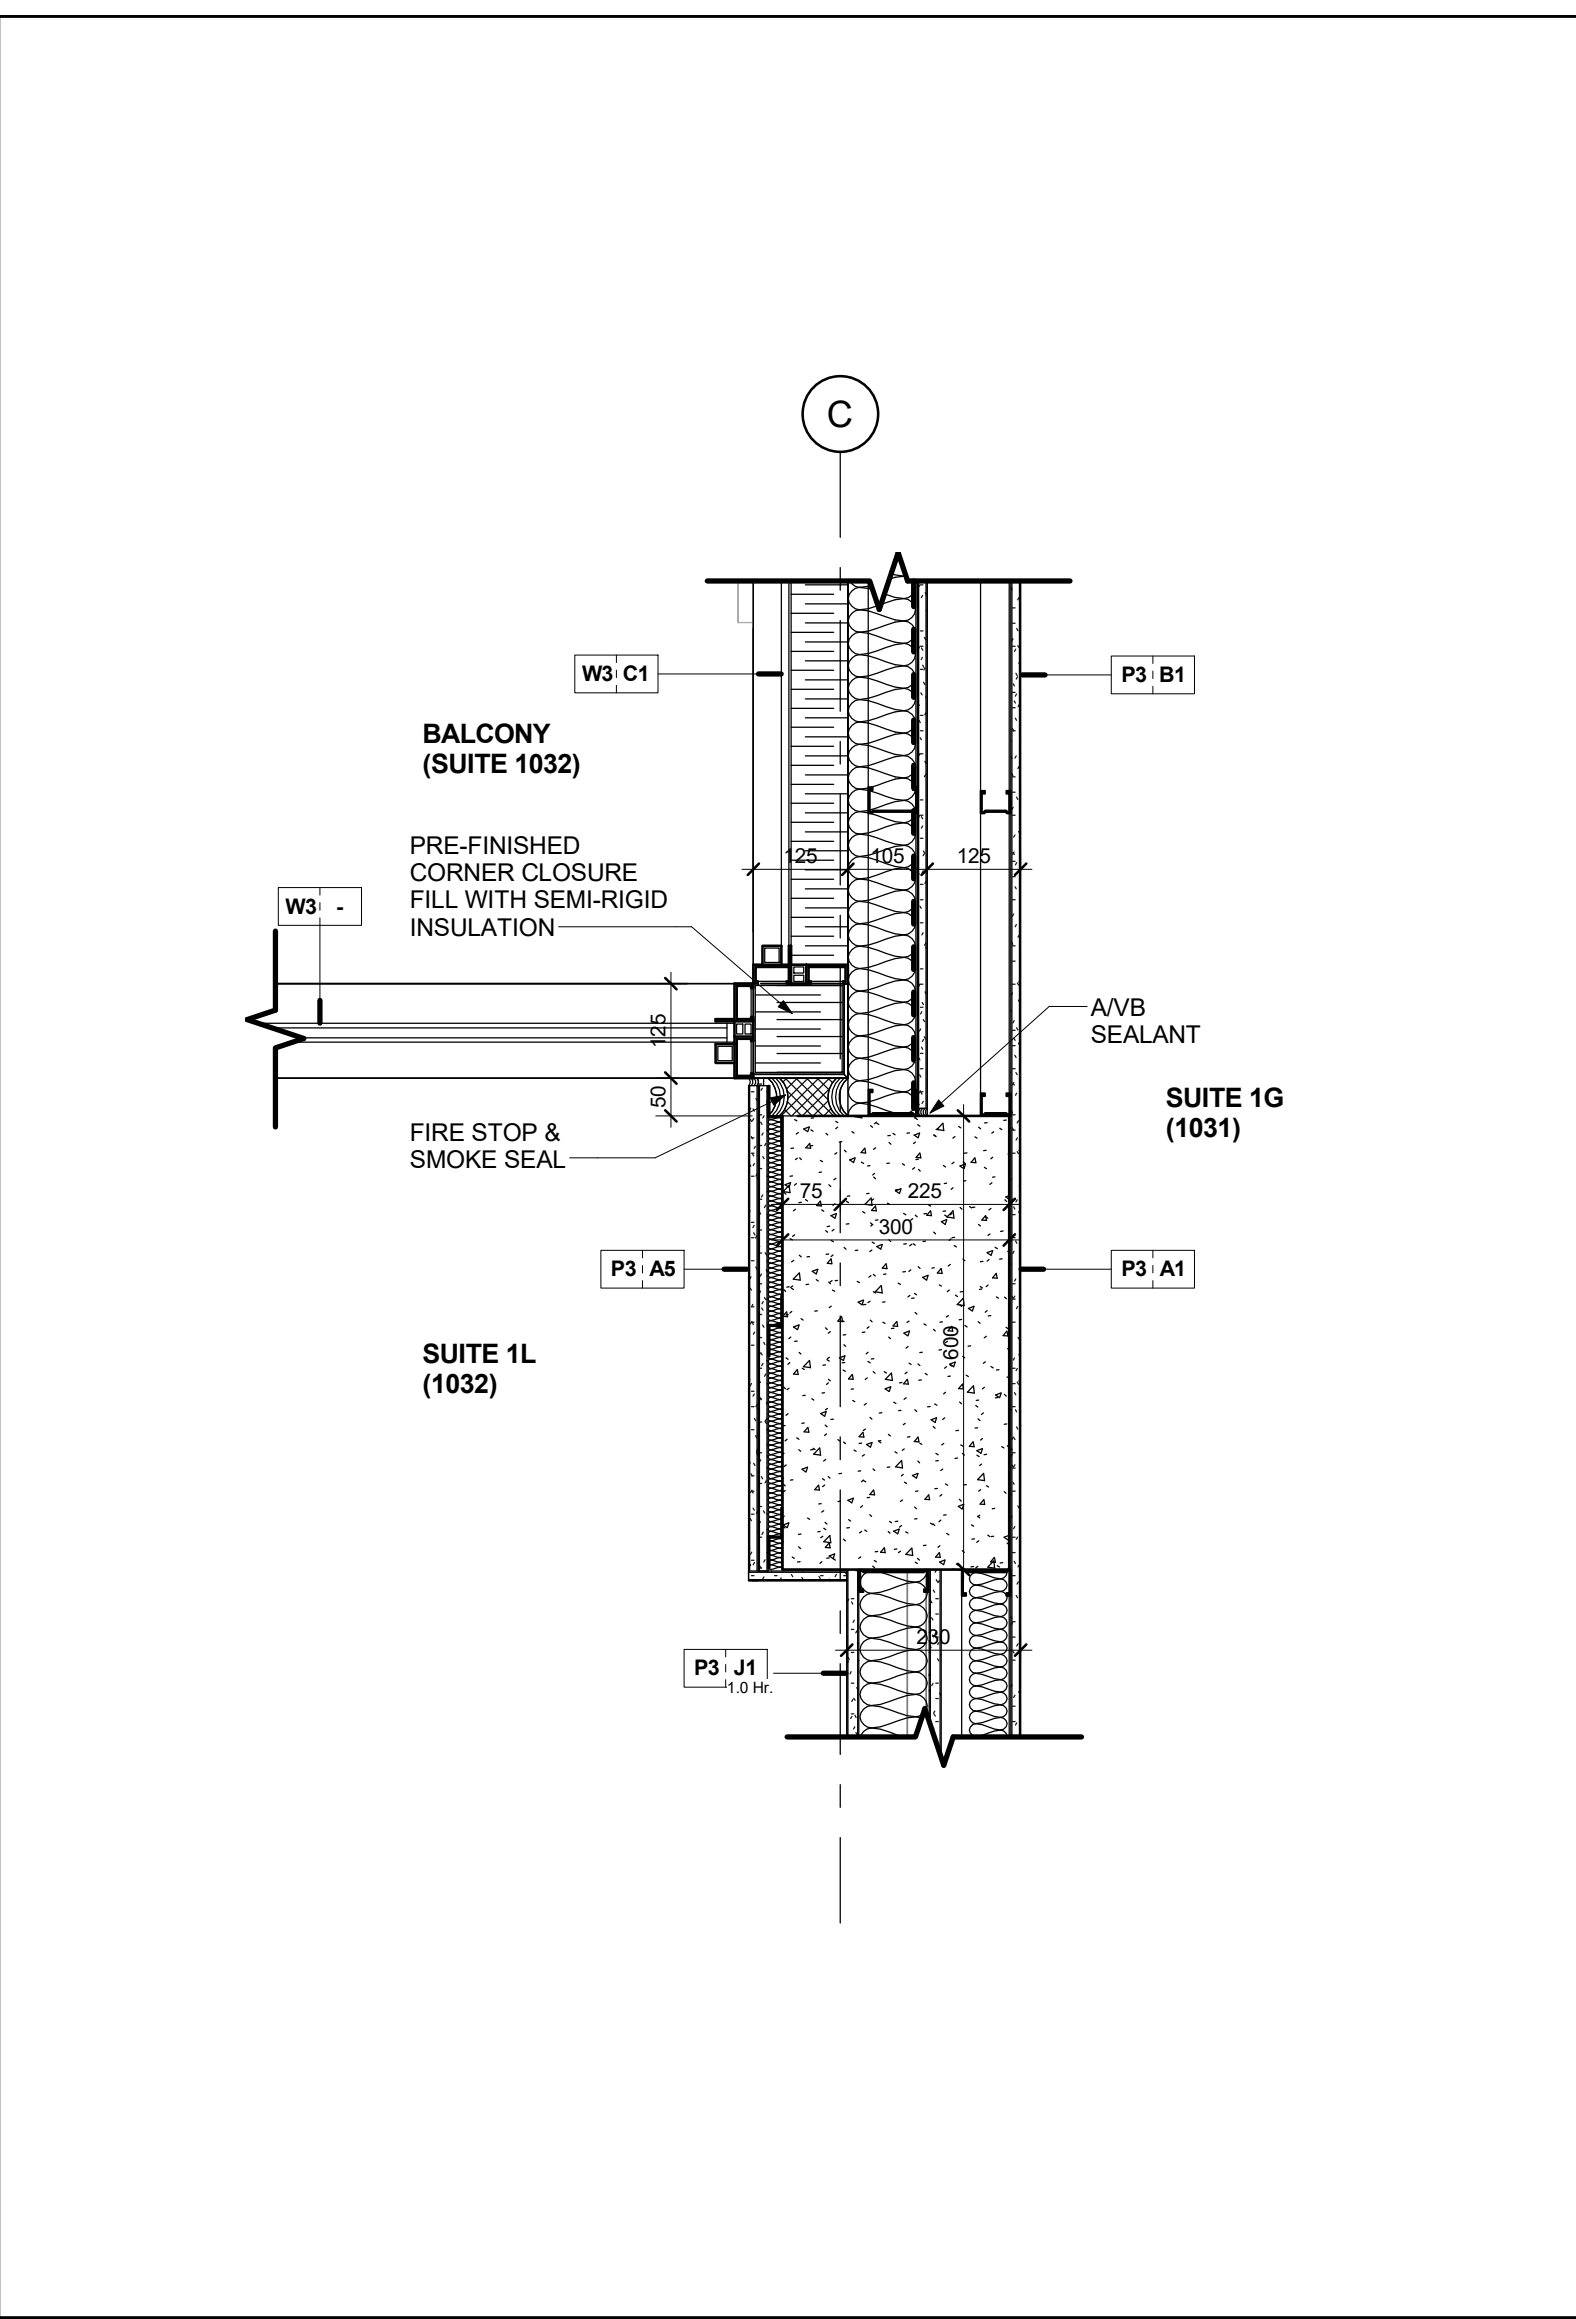


Window Wall & Concrete Column @ Level 10 15
Scale: 1 : 10 A7-23

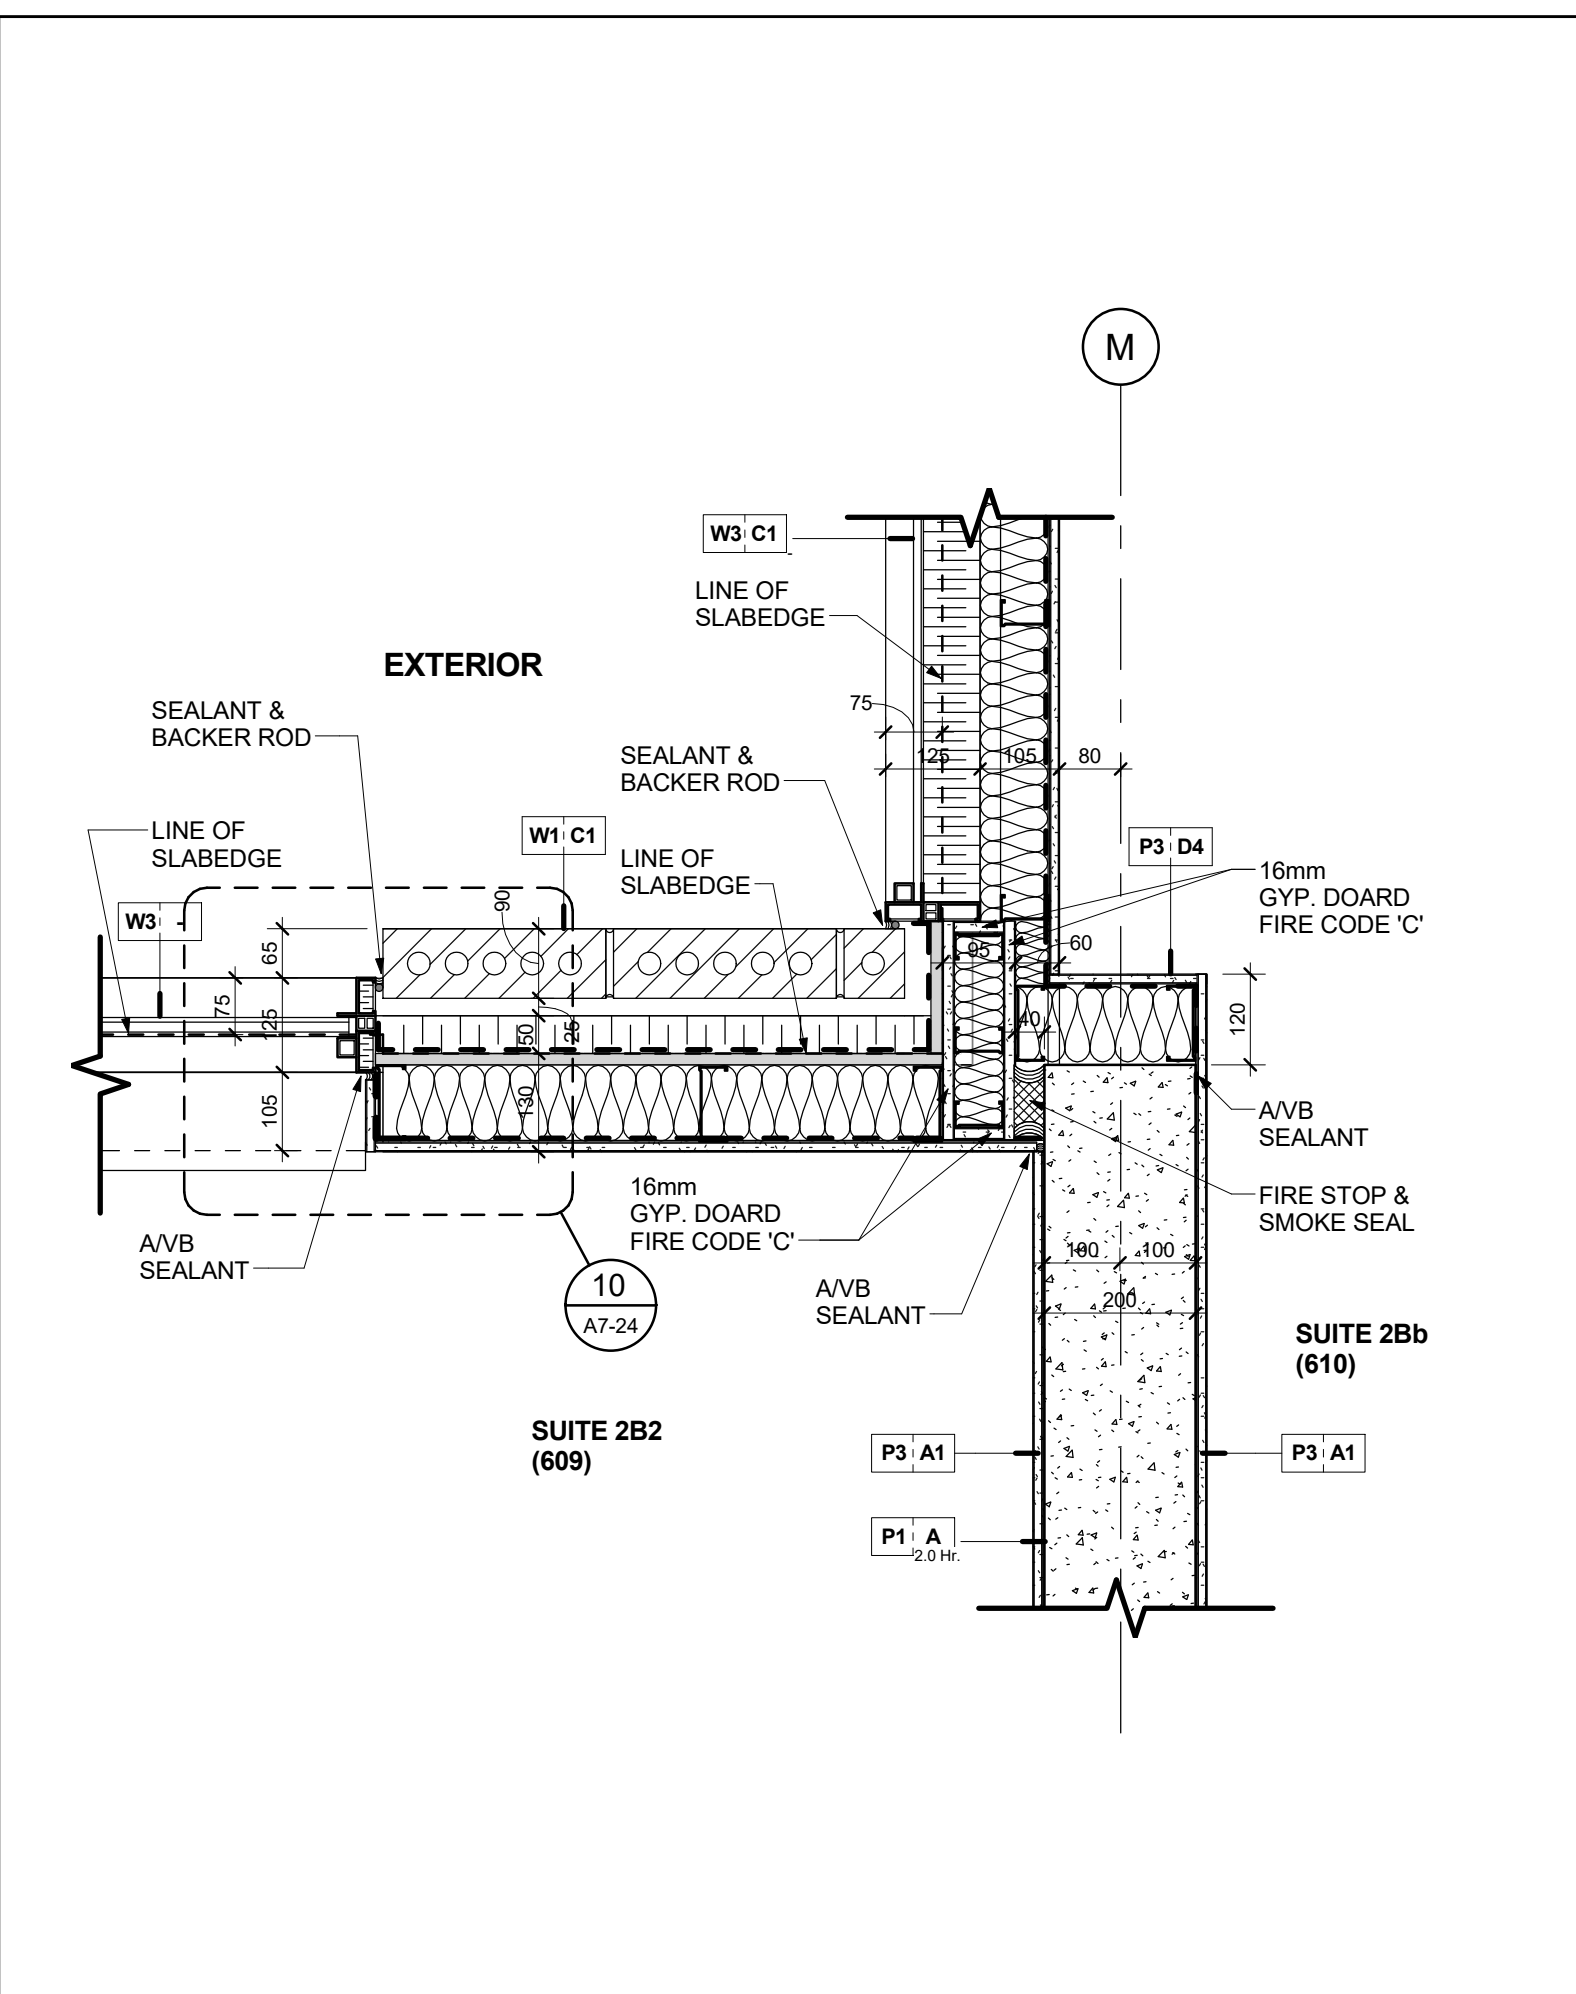


Conc. Demising Wall @ Window & B/V Veneer Wall @ Level 6 14
Scale: 1 : 10 A7-23

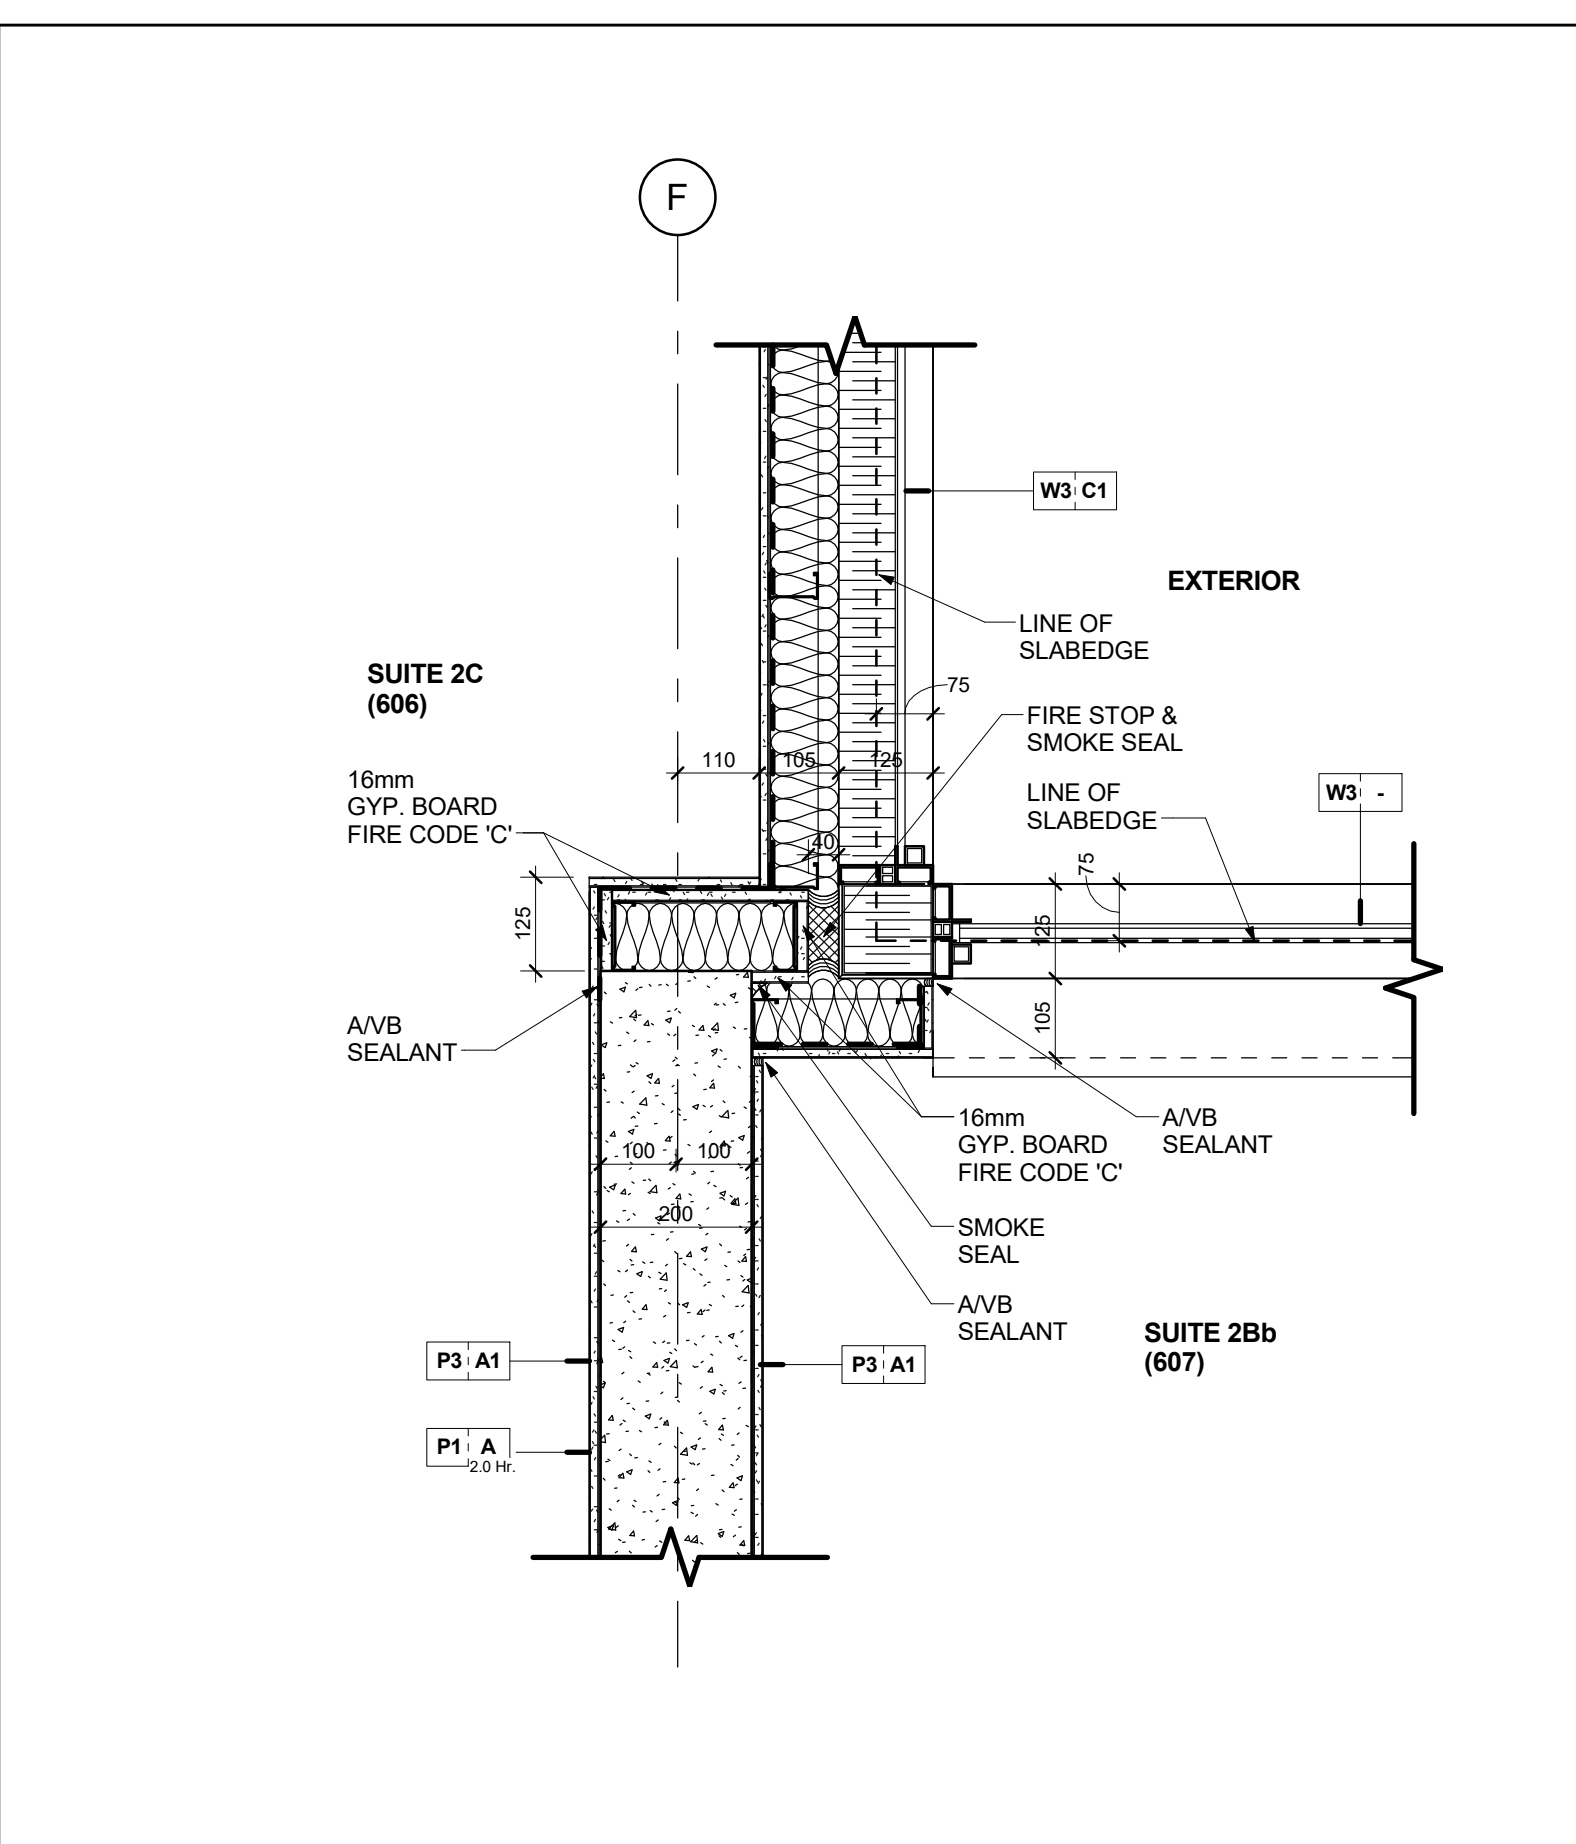


Conc. Suite Demising Wall @ Window Wall @ Level 6 13
Scale: 1 : 10 A7-23

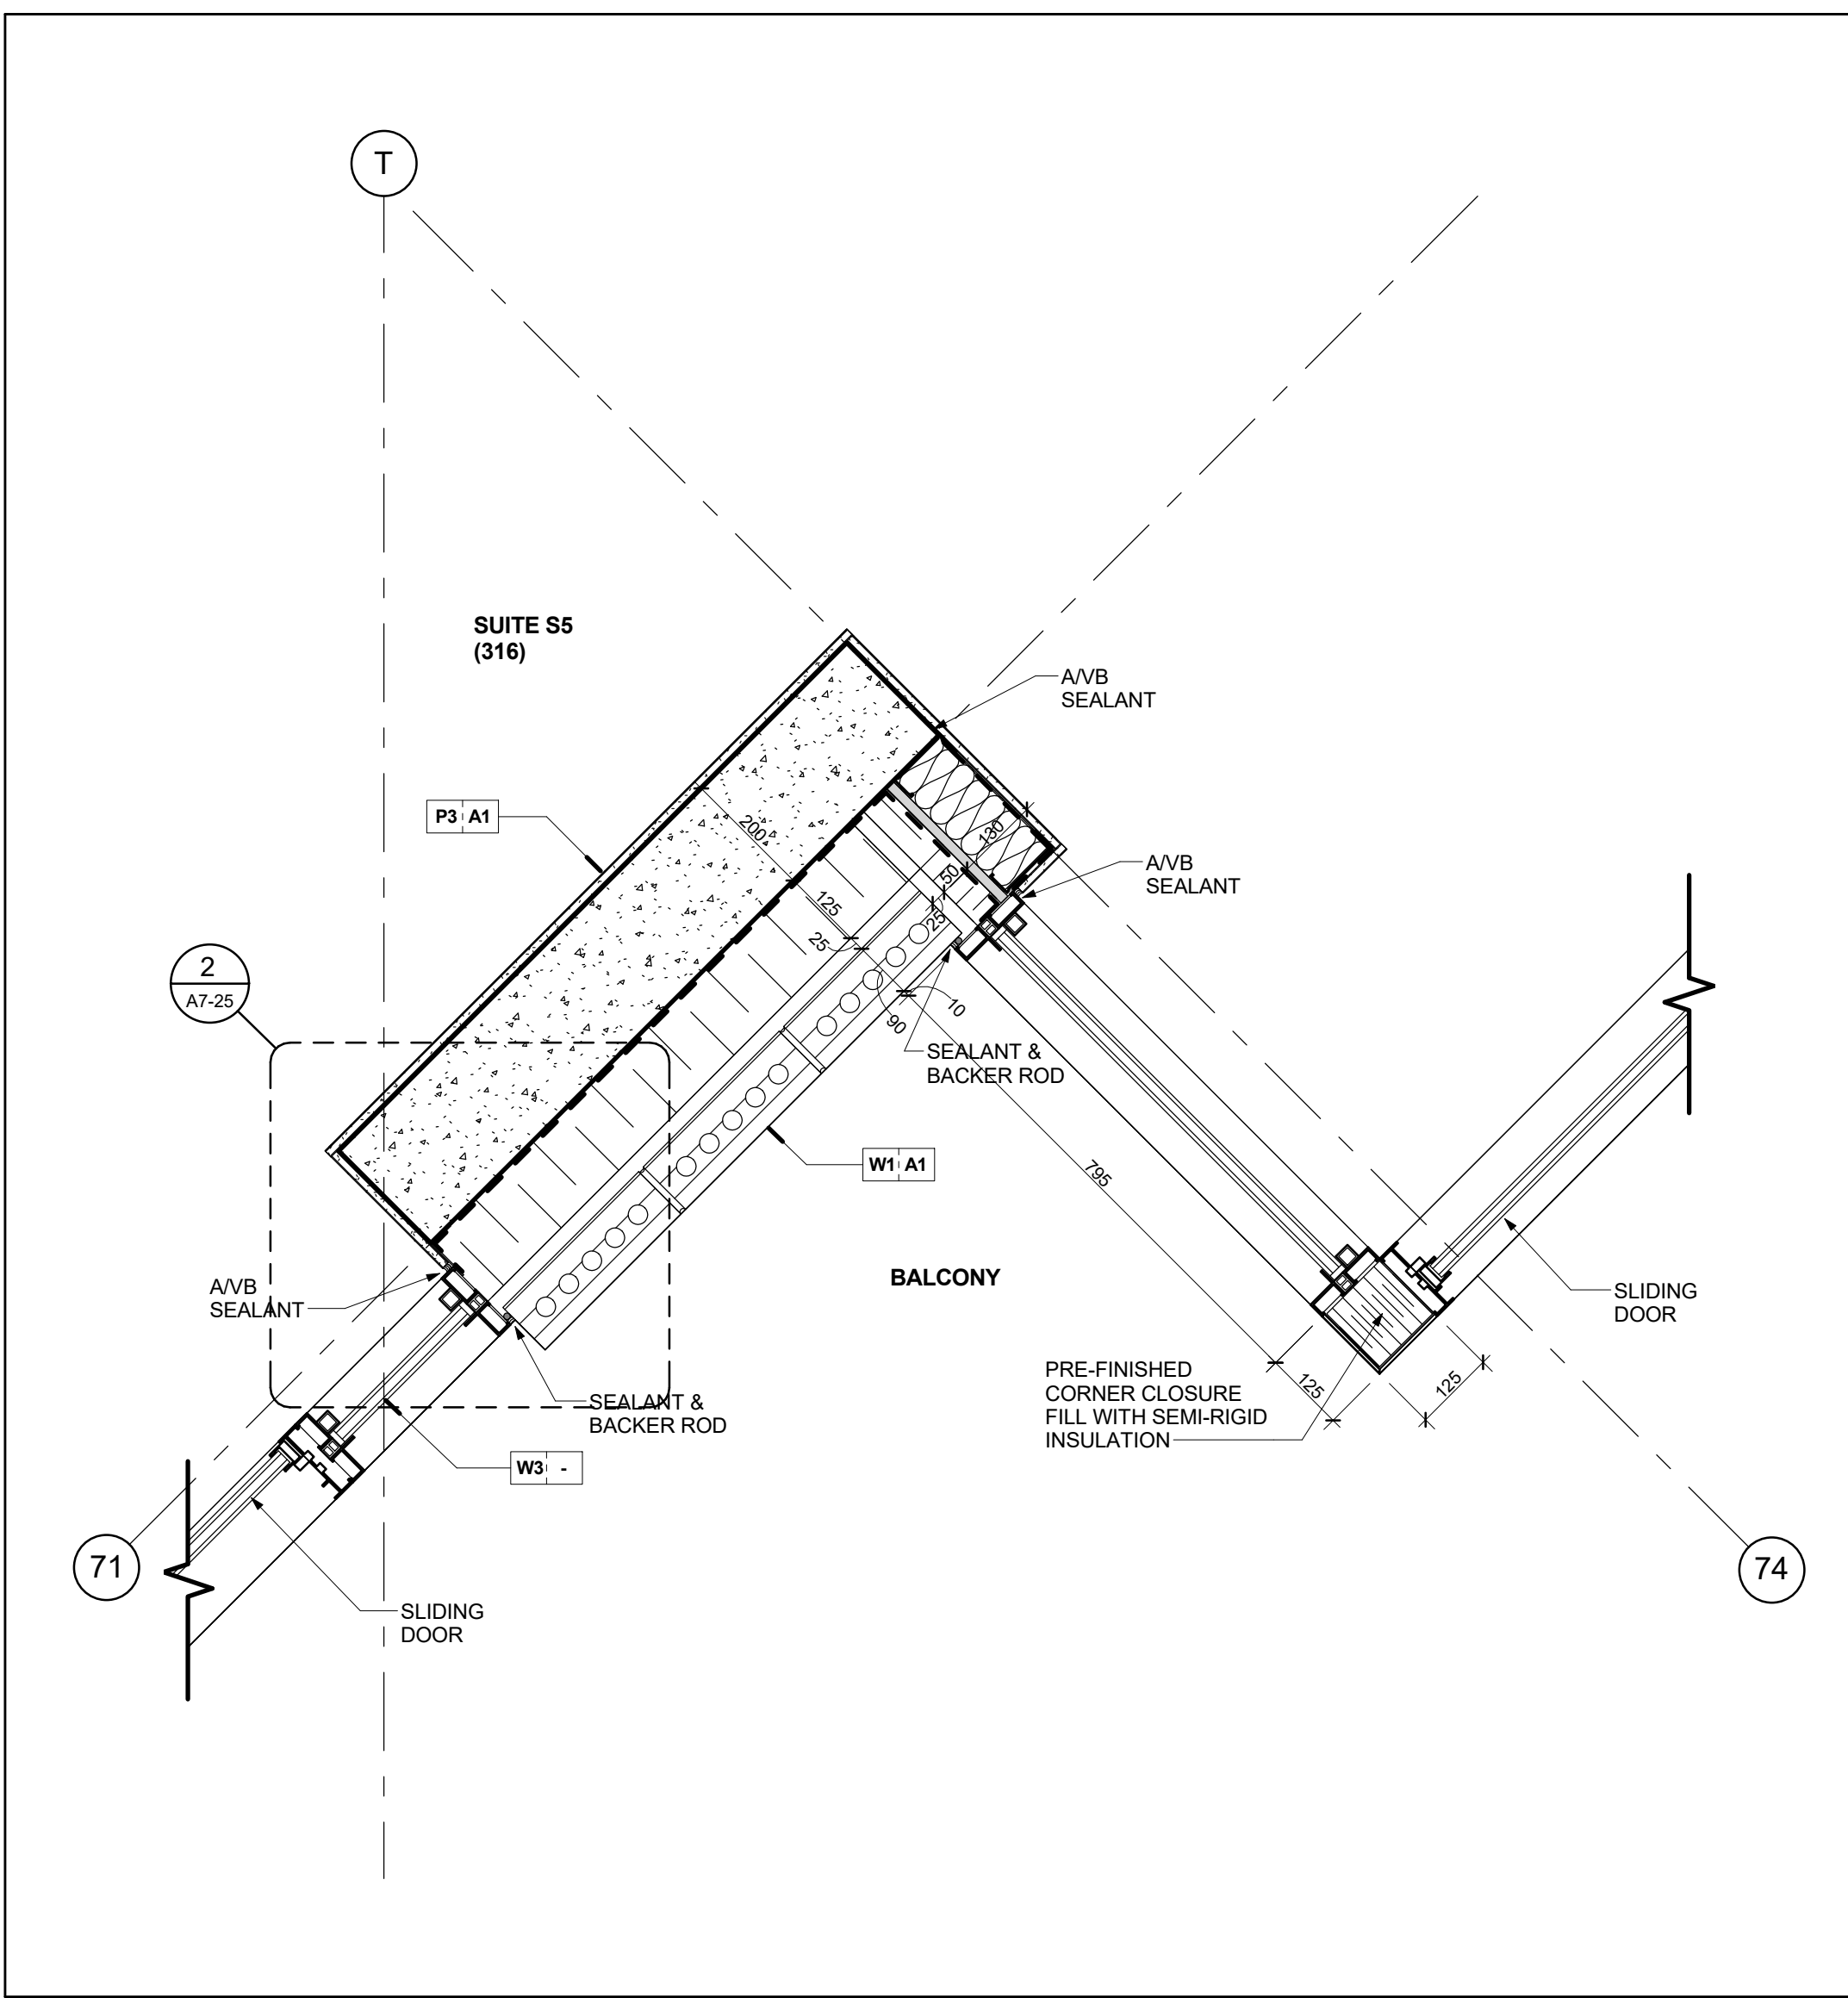


Brick Veneer Wall & Window Wall @ Balcony @ Level 3 12
Scale: 1 : 10 A7-23

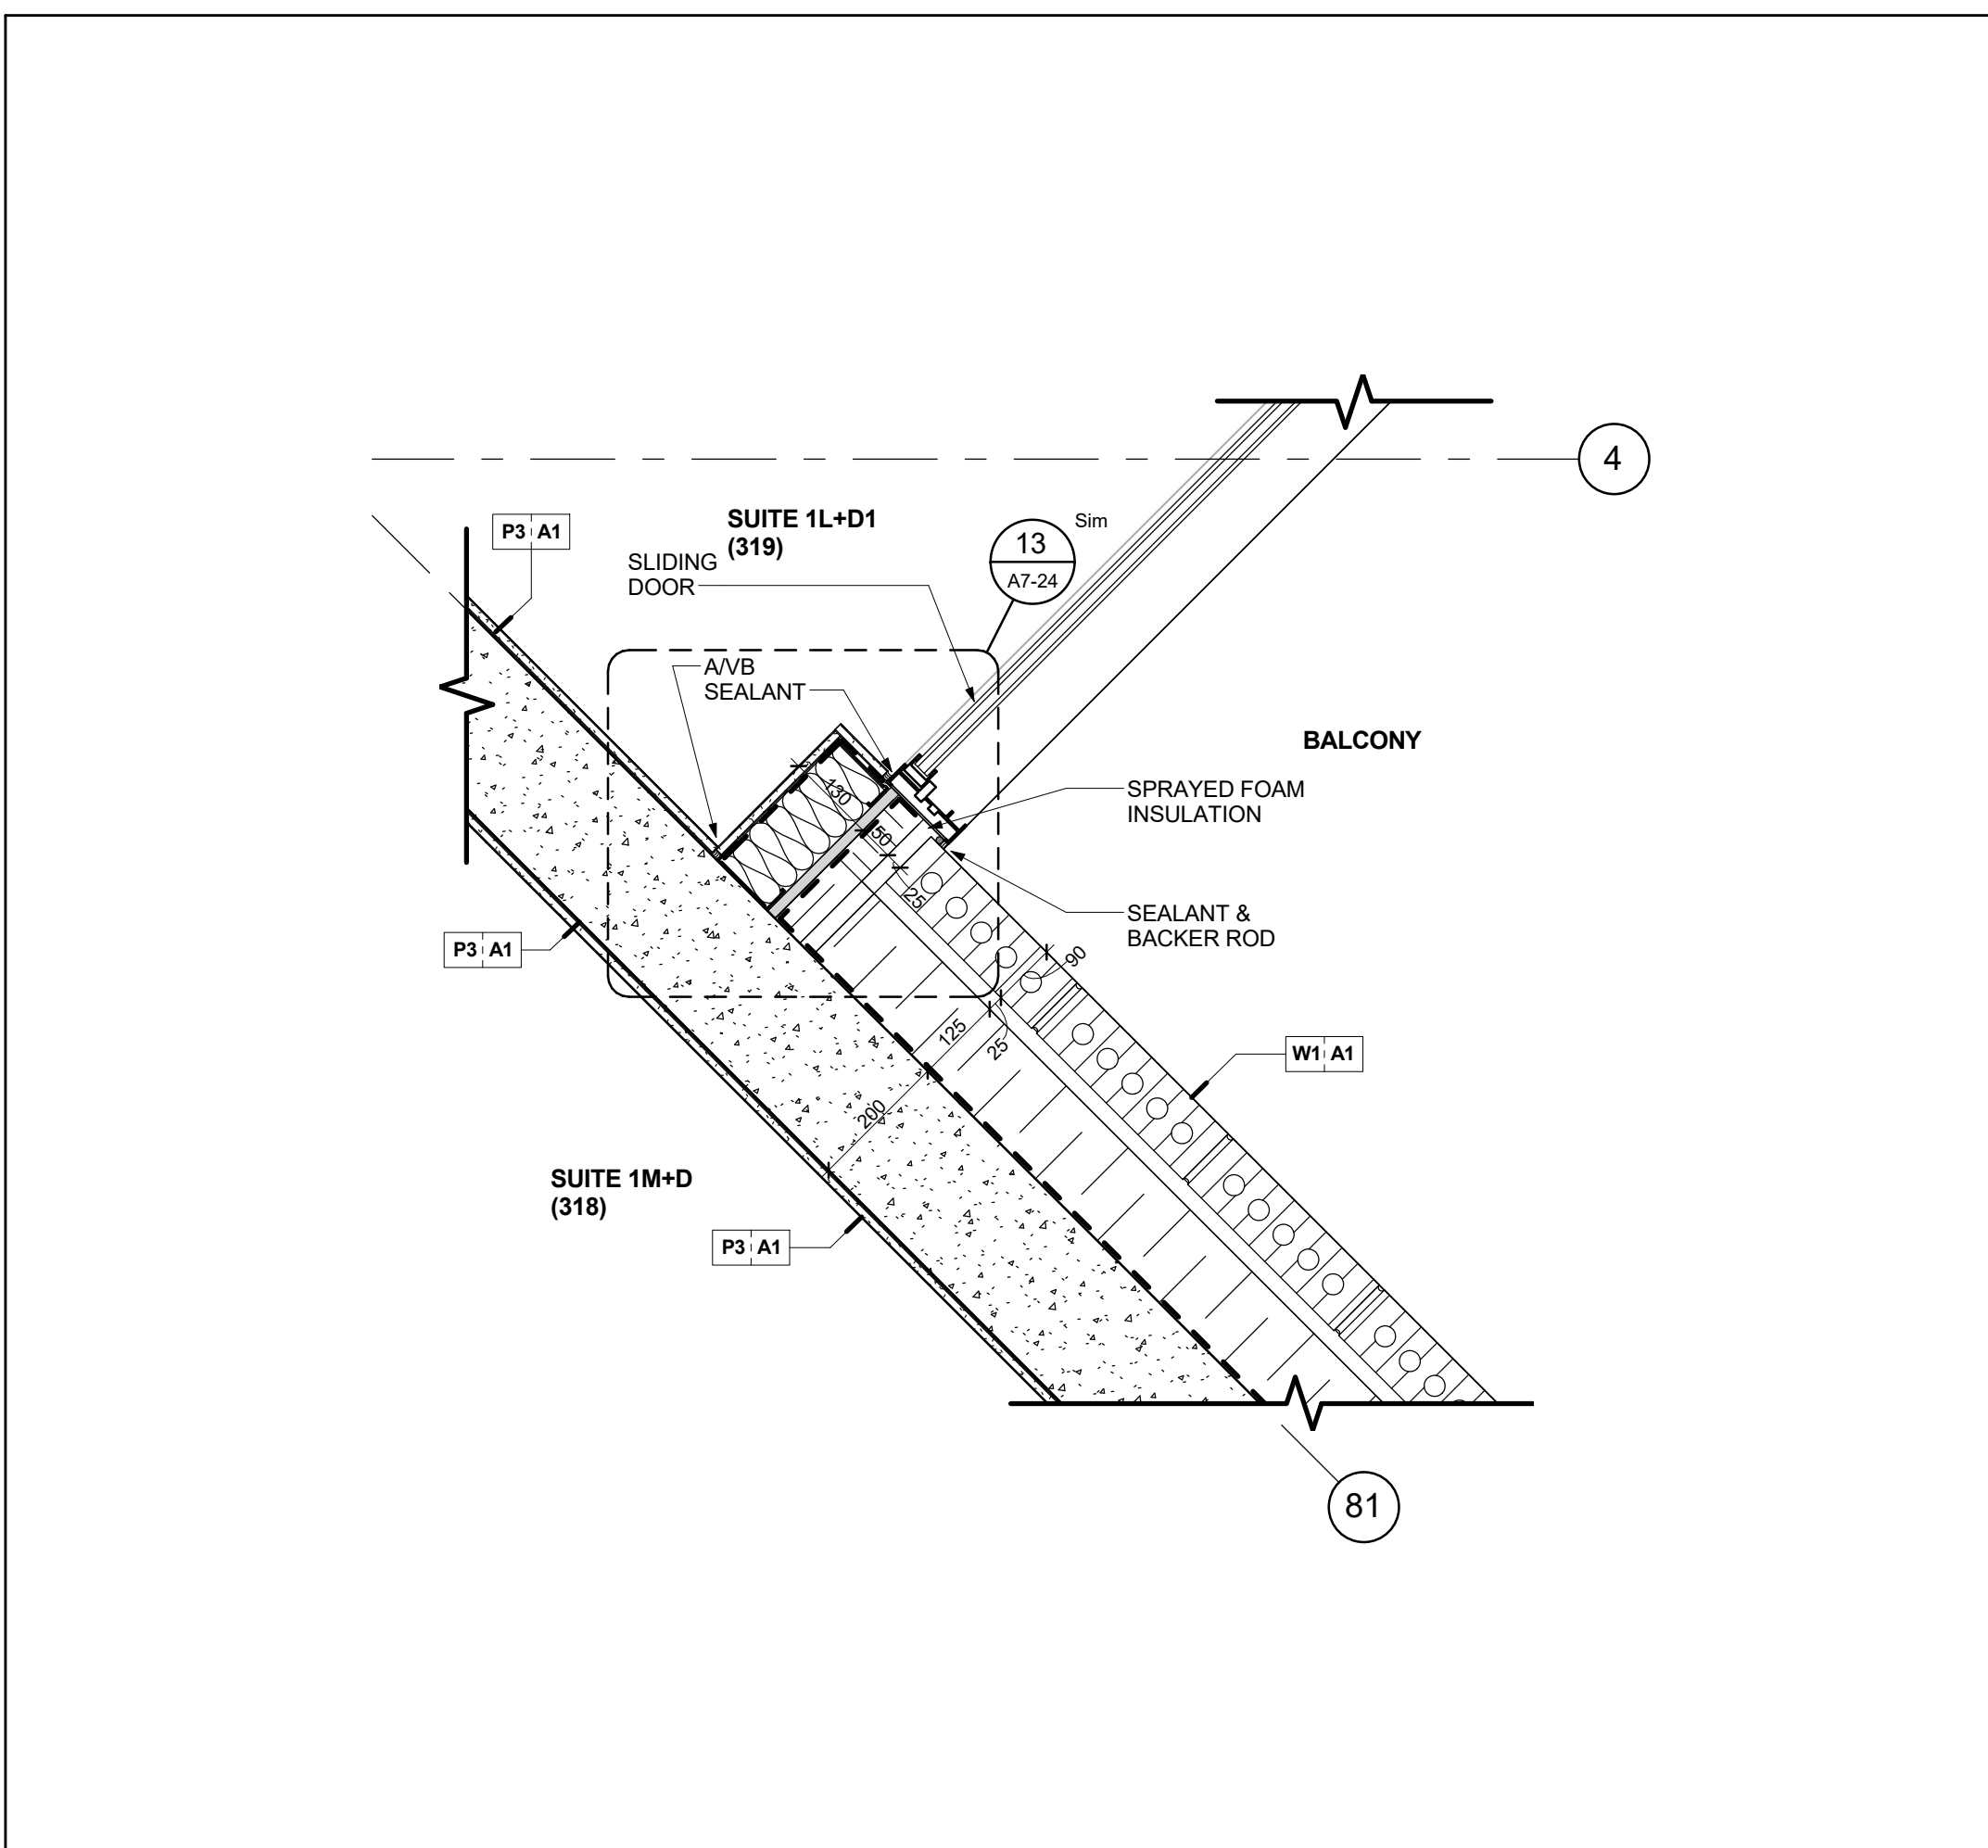


Brick Veneer Wall & Alum. Sliding Door @ Balcony @ Level 3 11
Scale: 1 : 10 A7-23

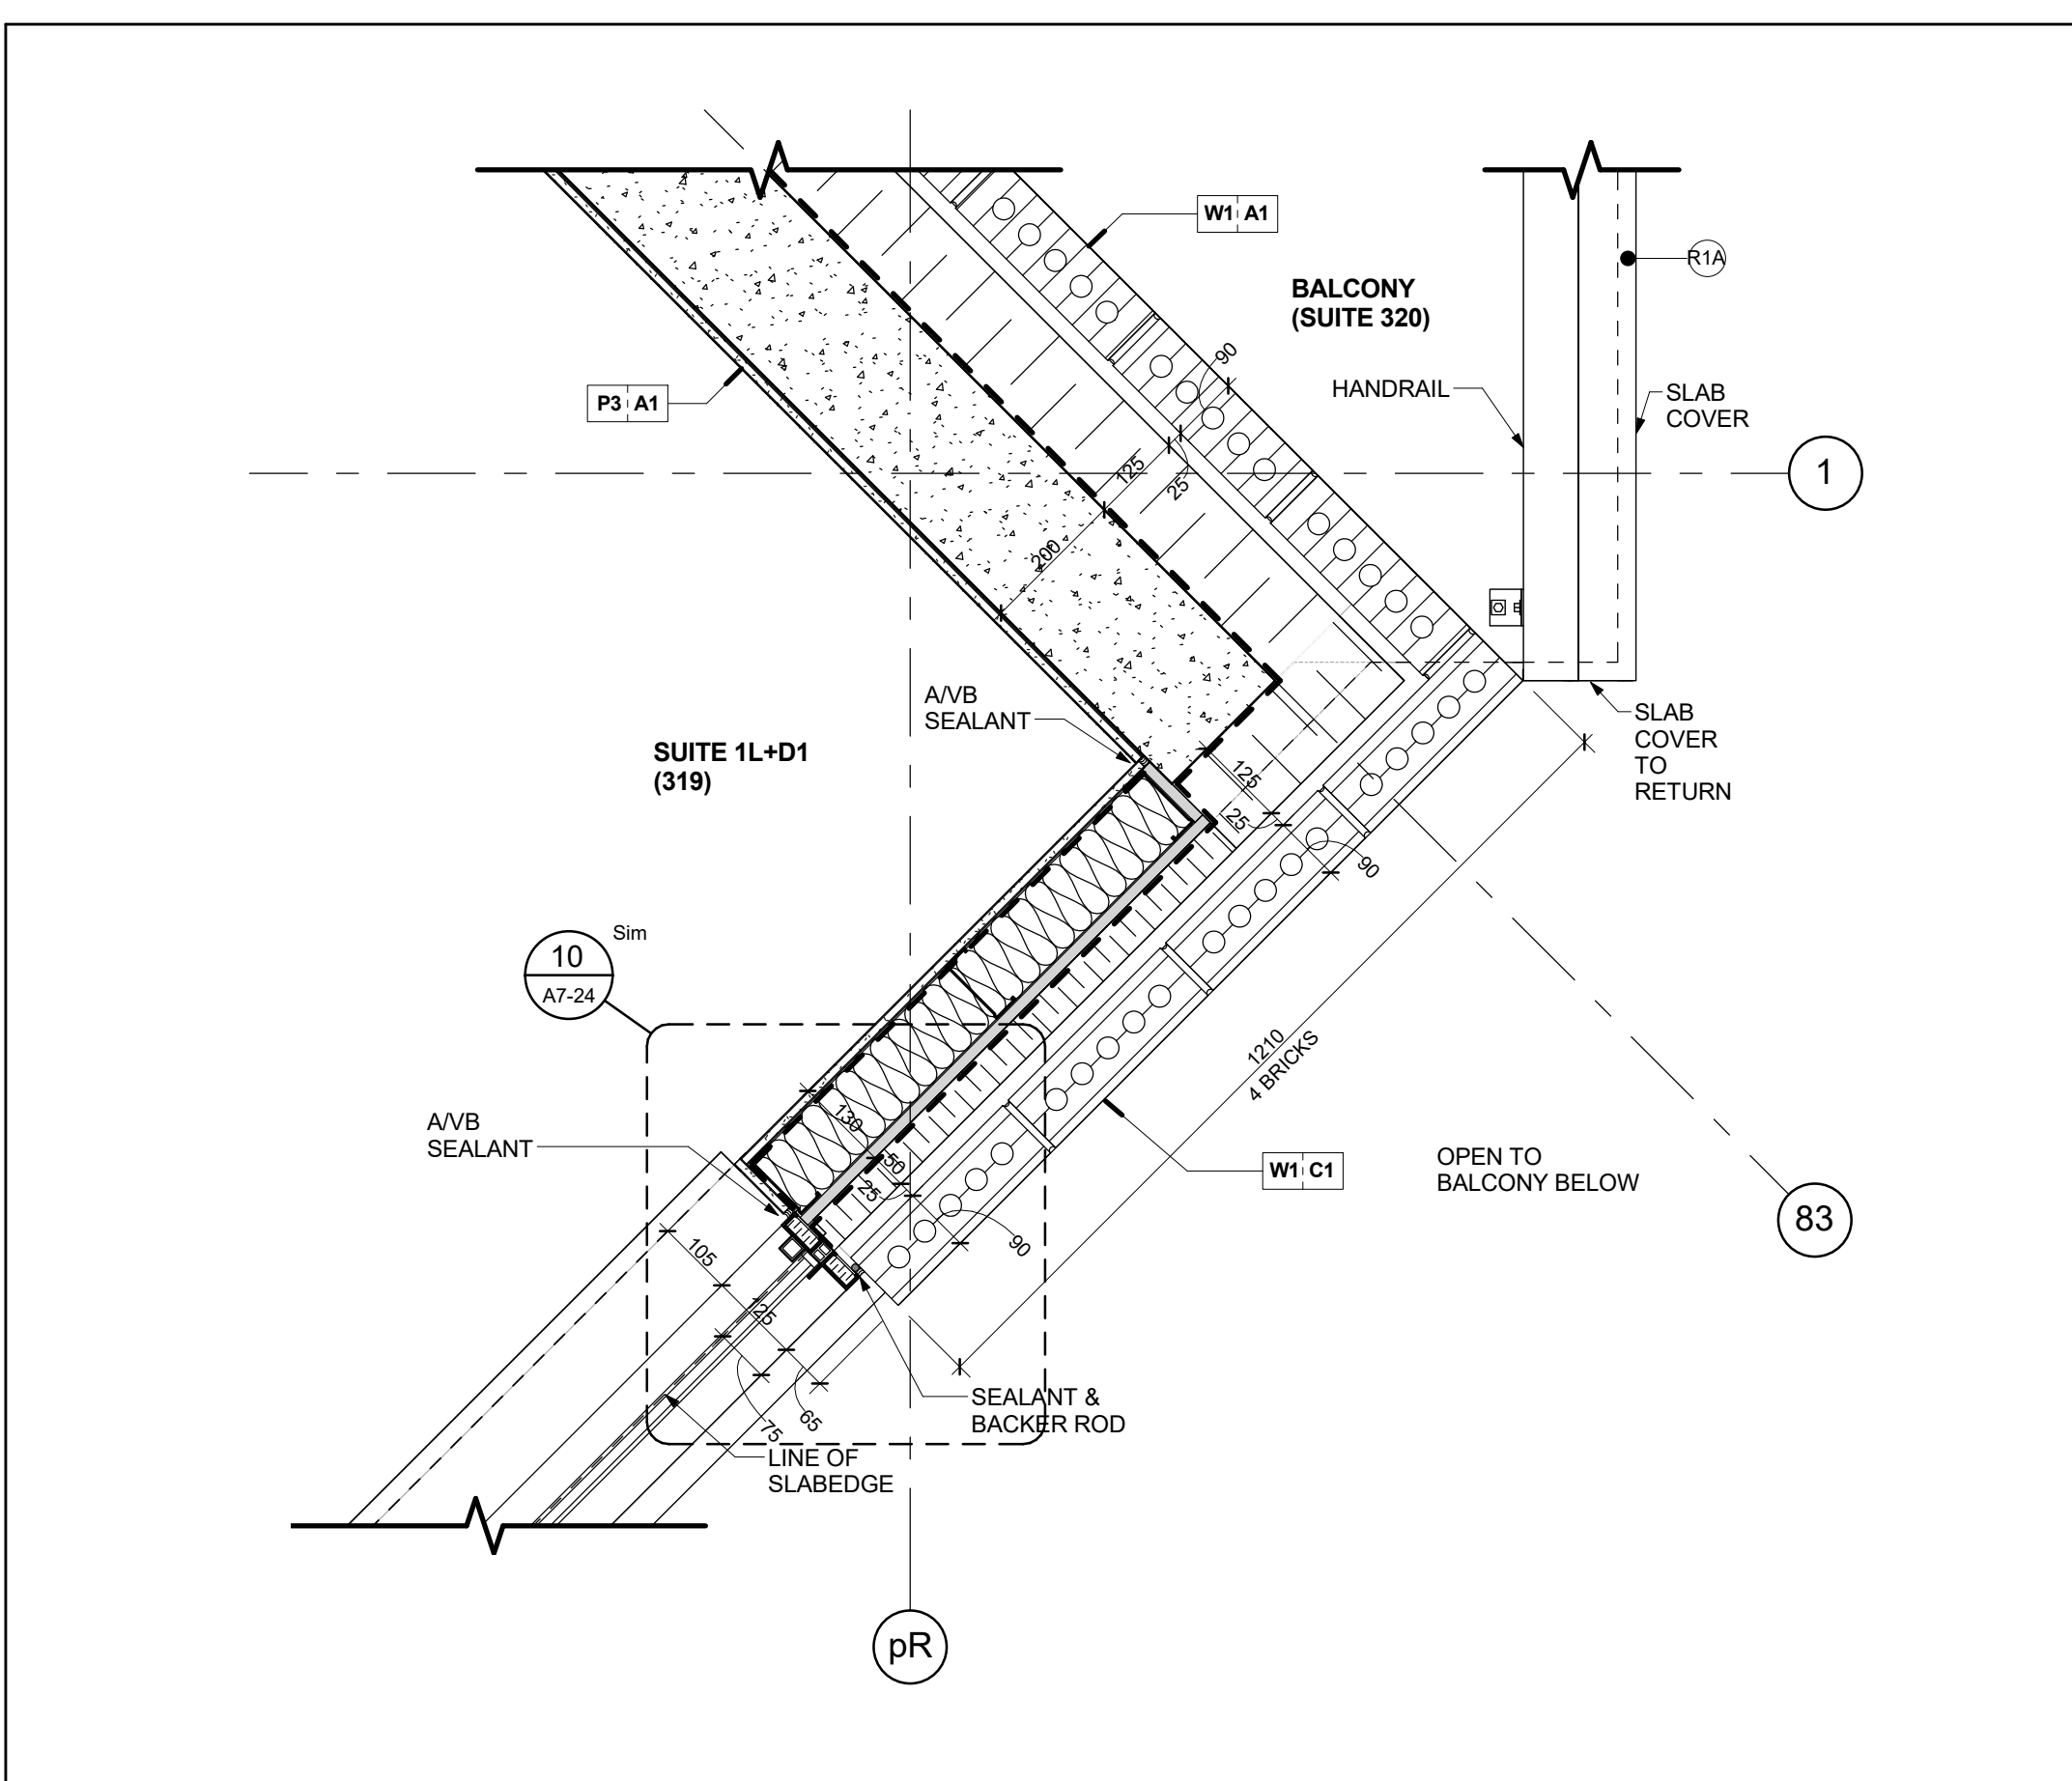


Brick Veneer Wall with Conc. & Metal Stud @ Corner @ Level 3 10
Scale: 1 : 10 A7-23

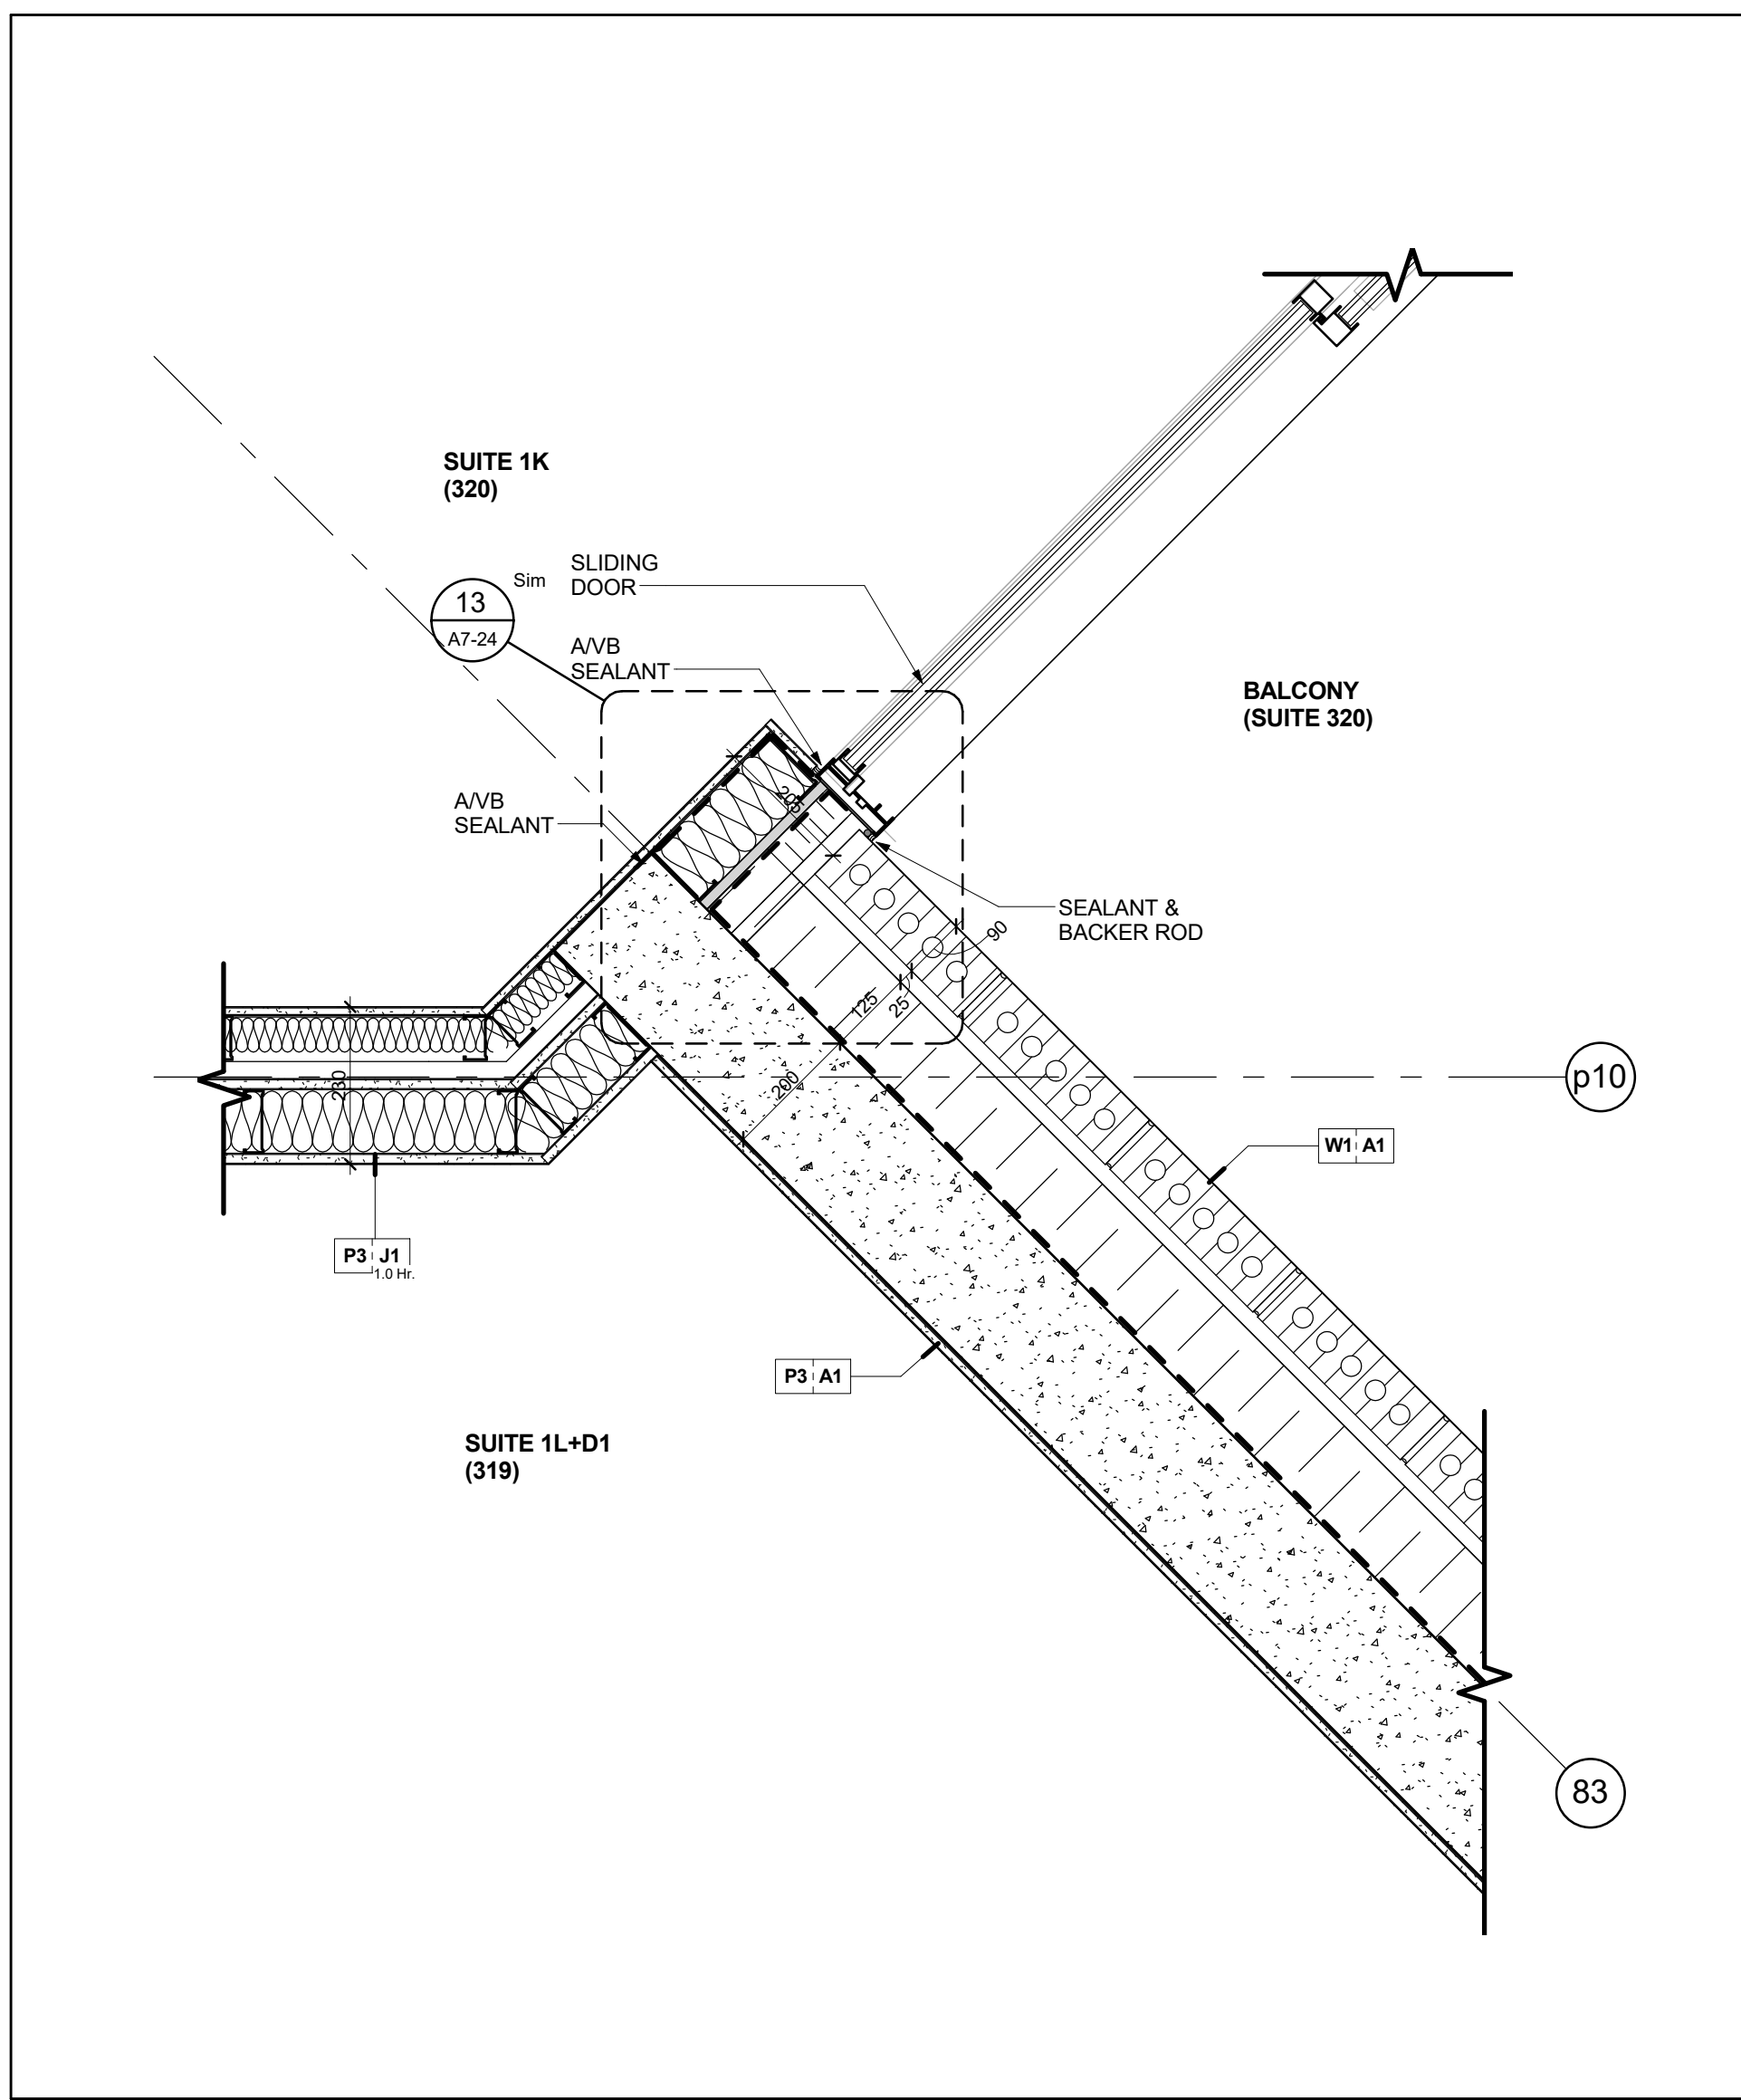


Suite Demising Wall (Metal Stud) & Brick Veneer Wall @ Balcony @ Level 3 9
Scale: 1 : 10 A7-23

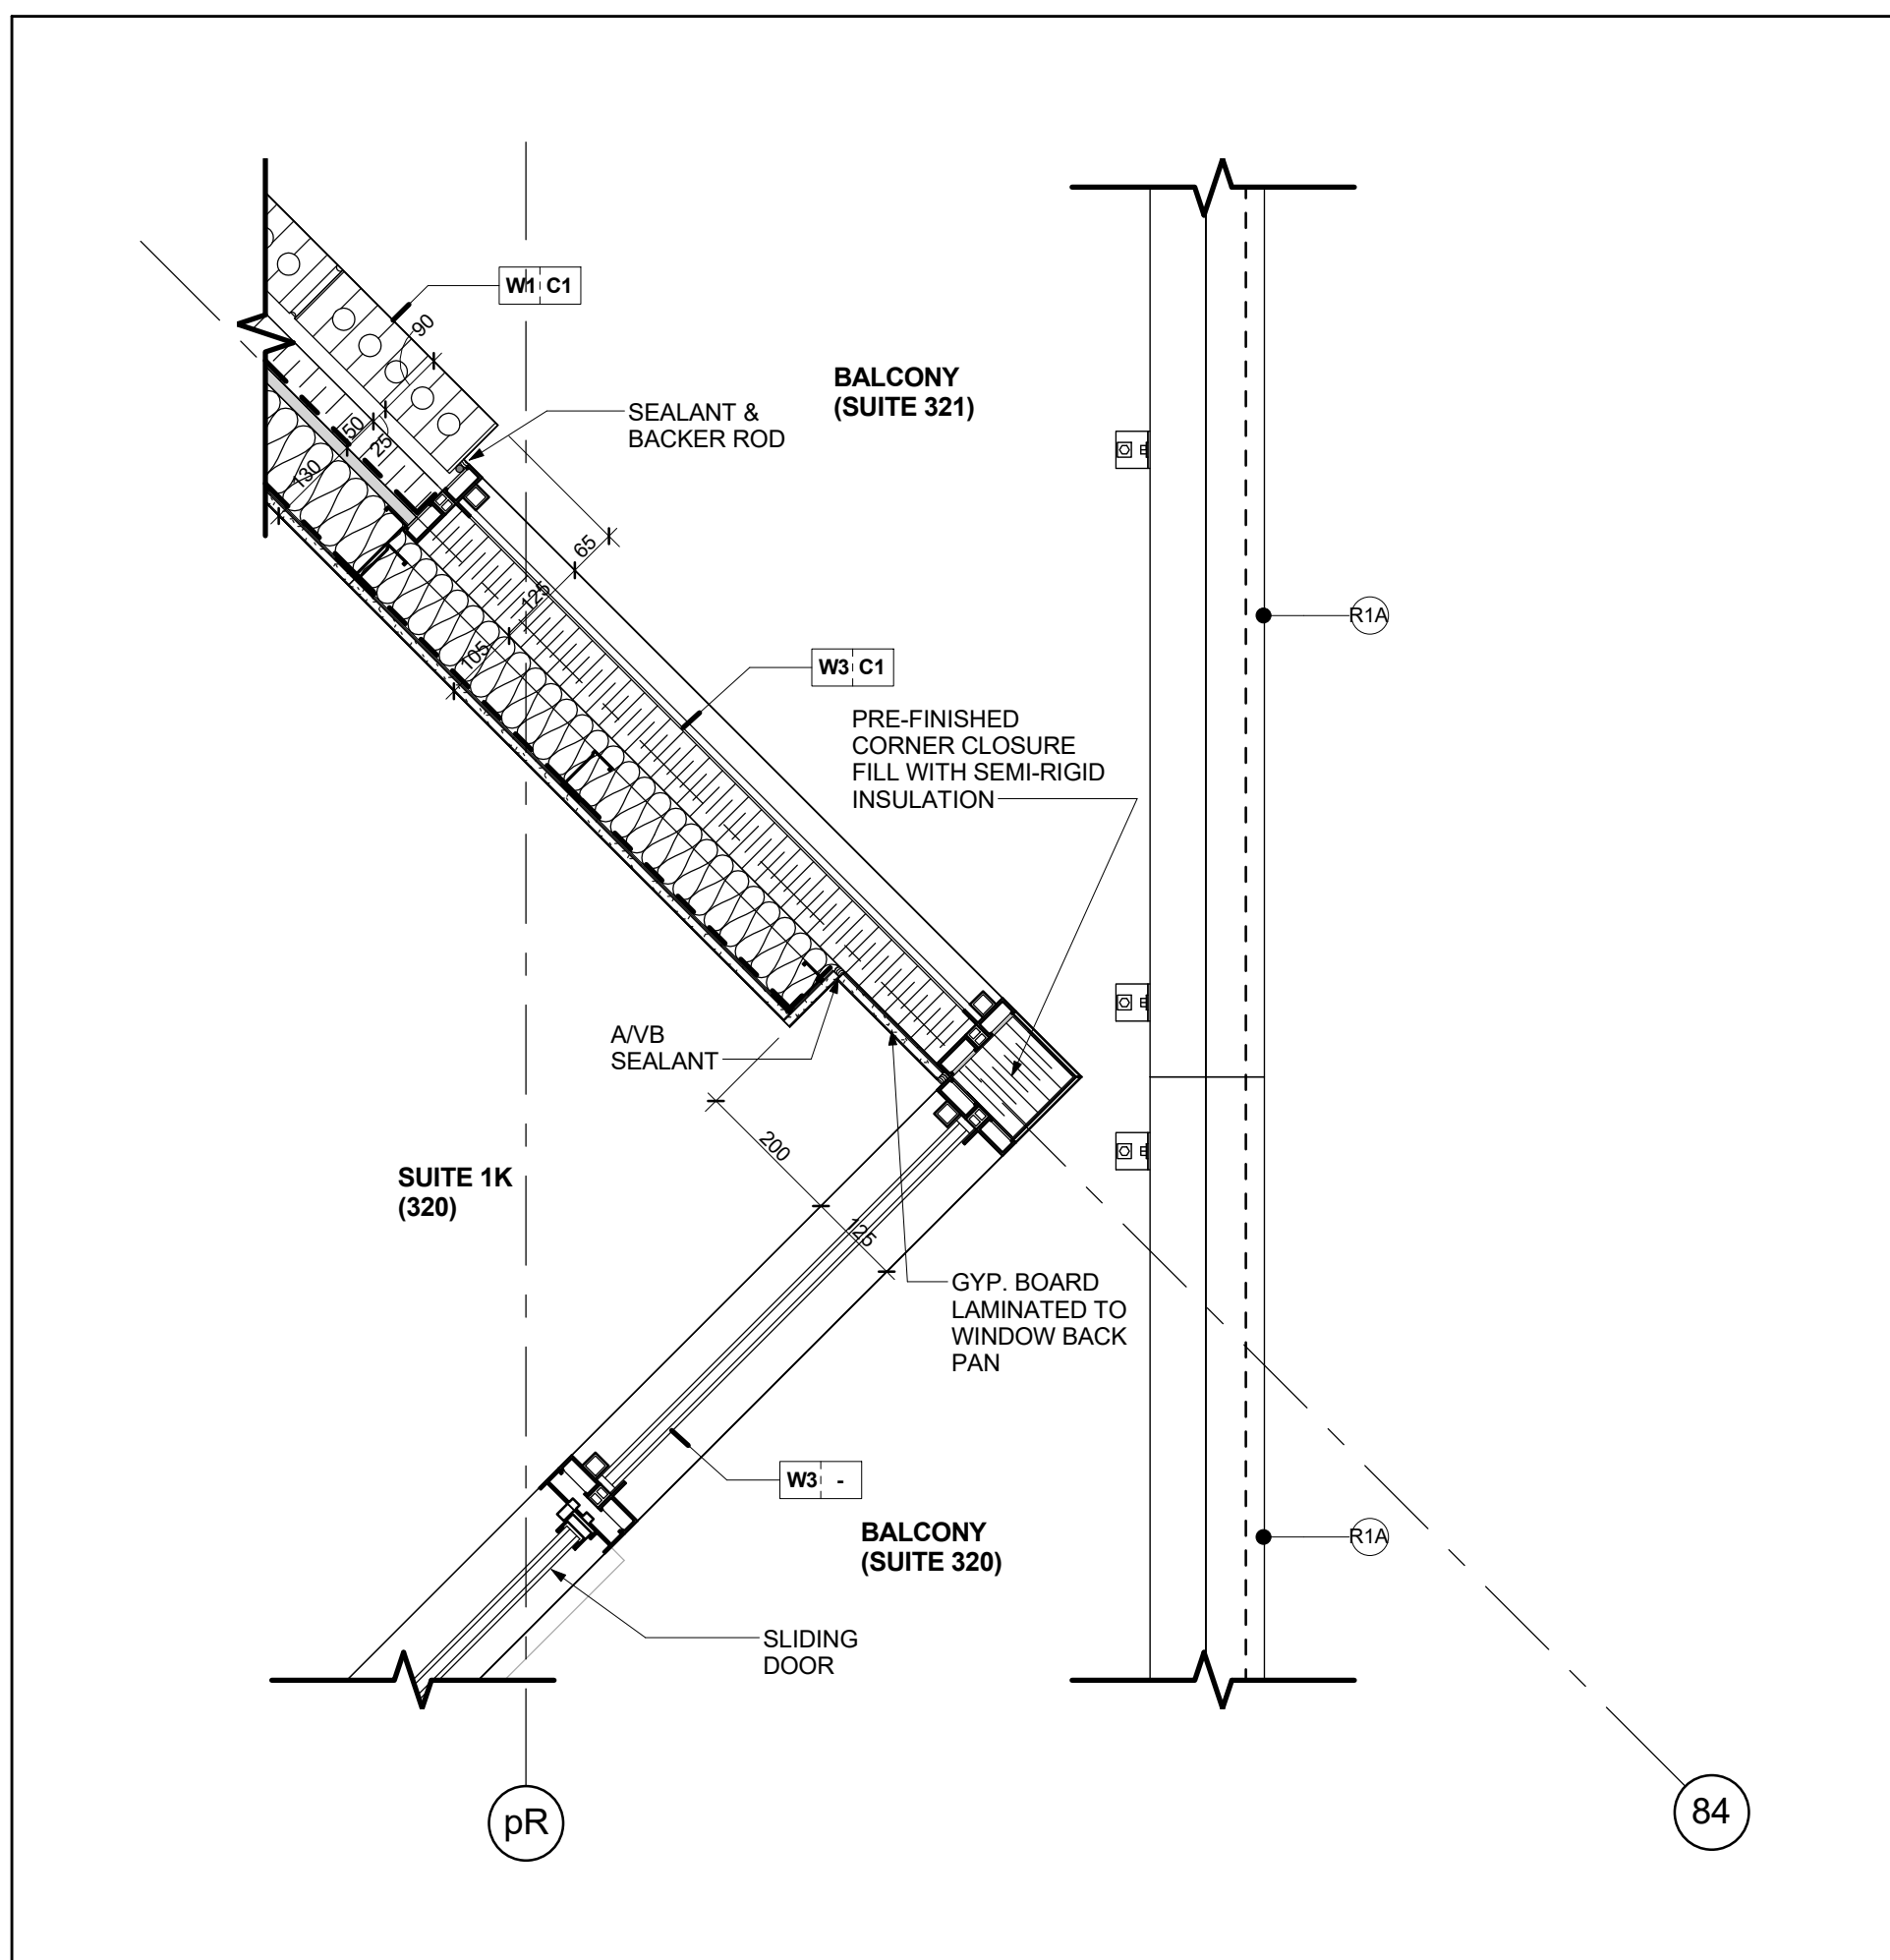


Brick Veneer Wall & Window Wall @ Balcony @ Level 3 8
Scale: 1 : 10 A7-23

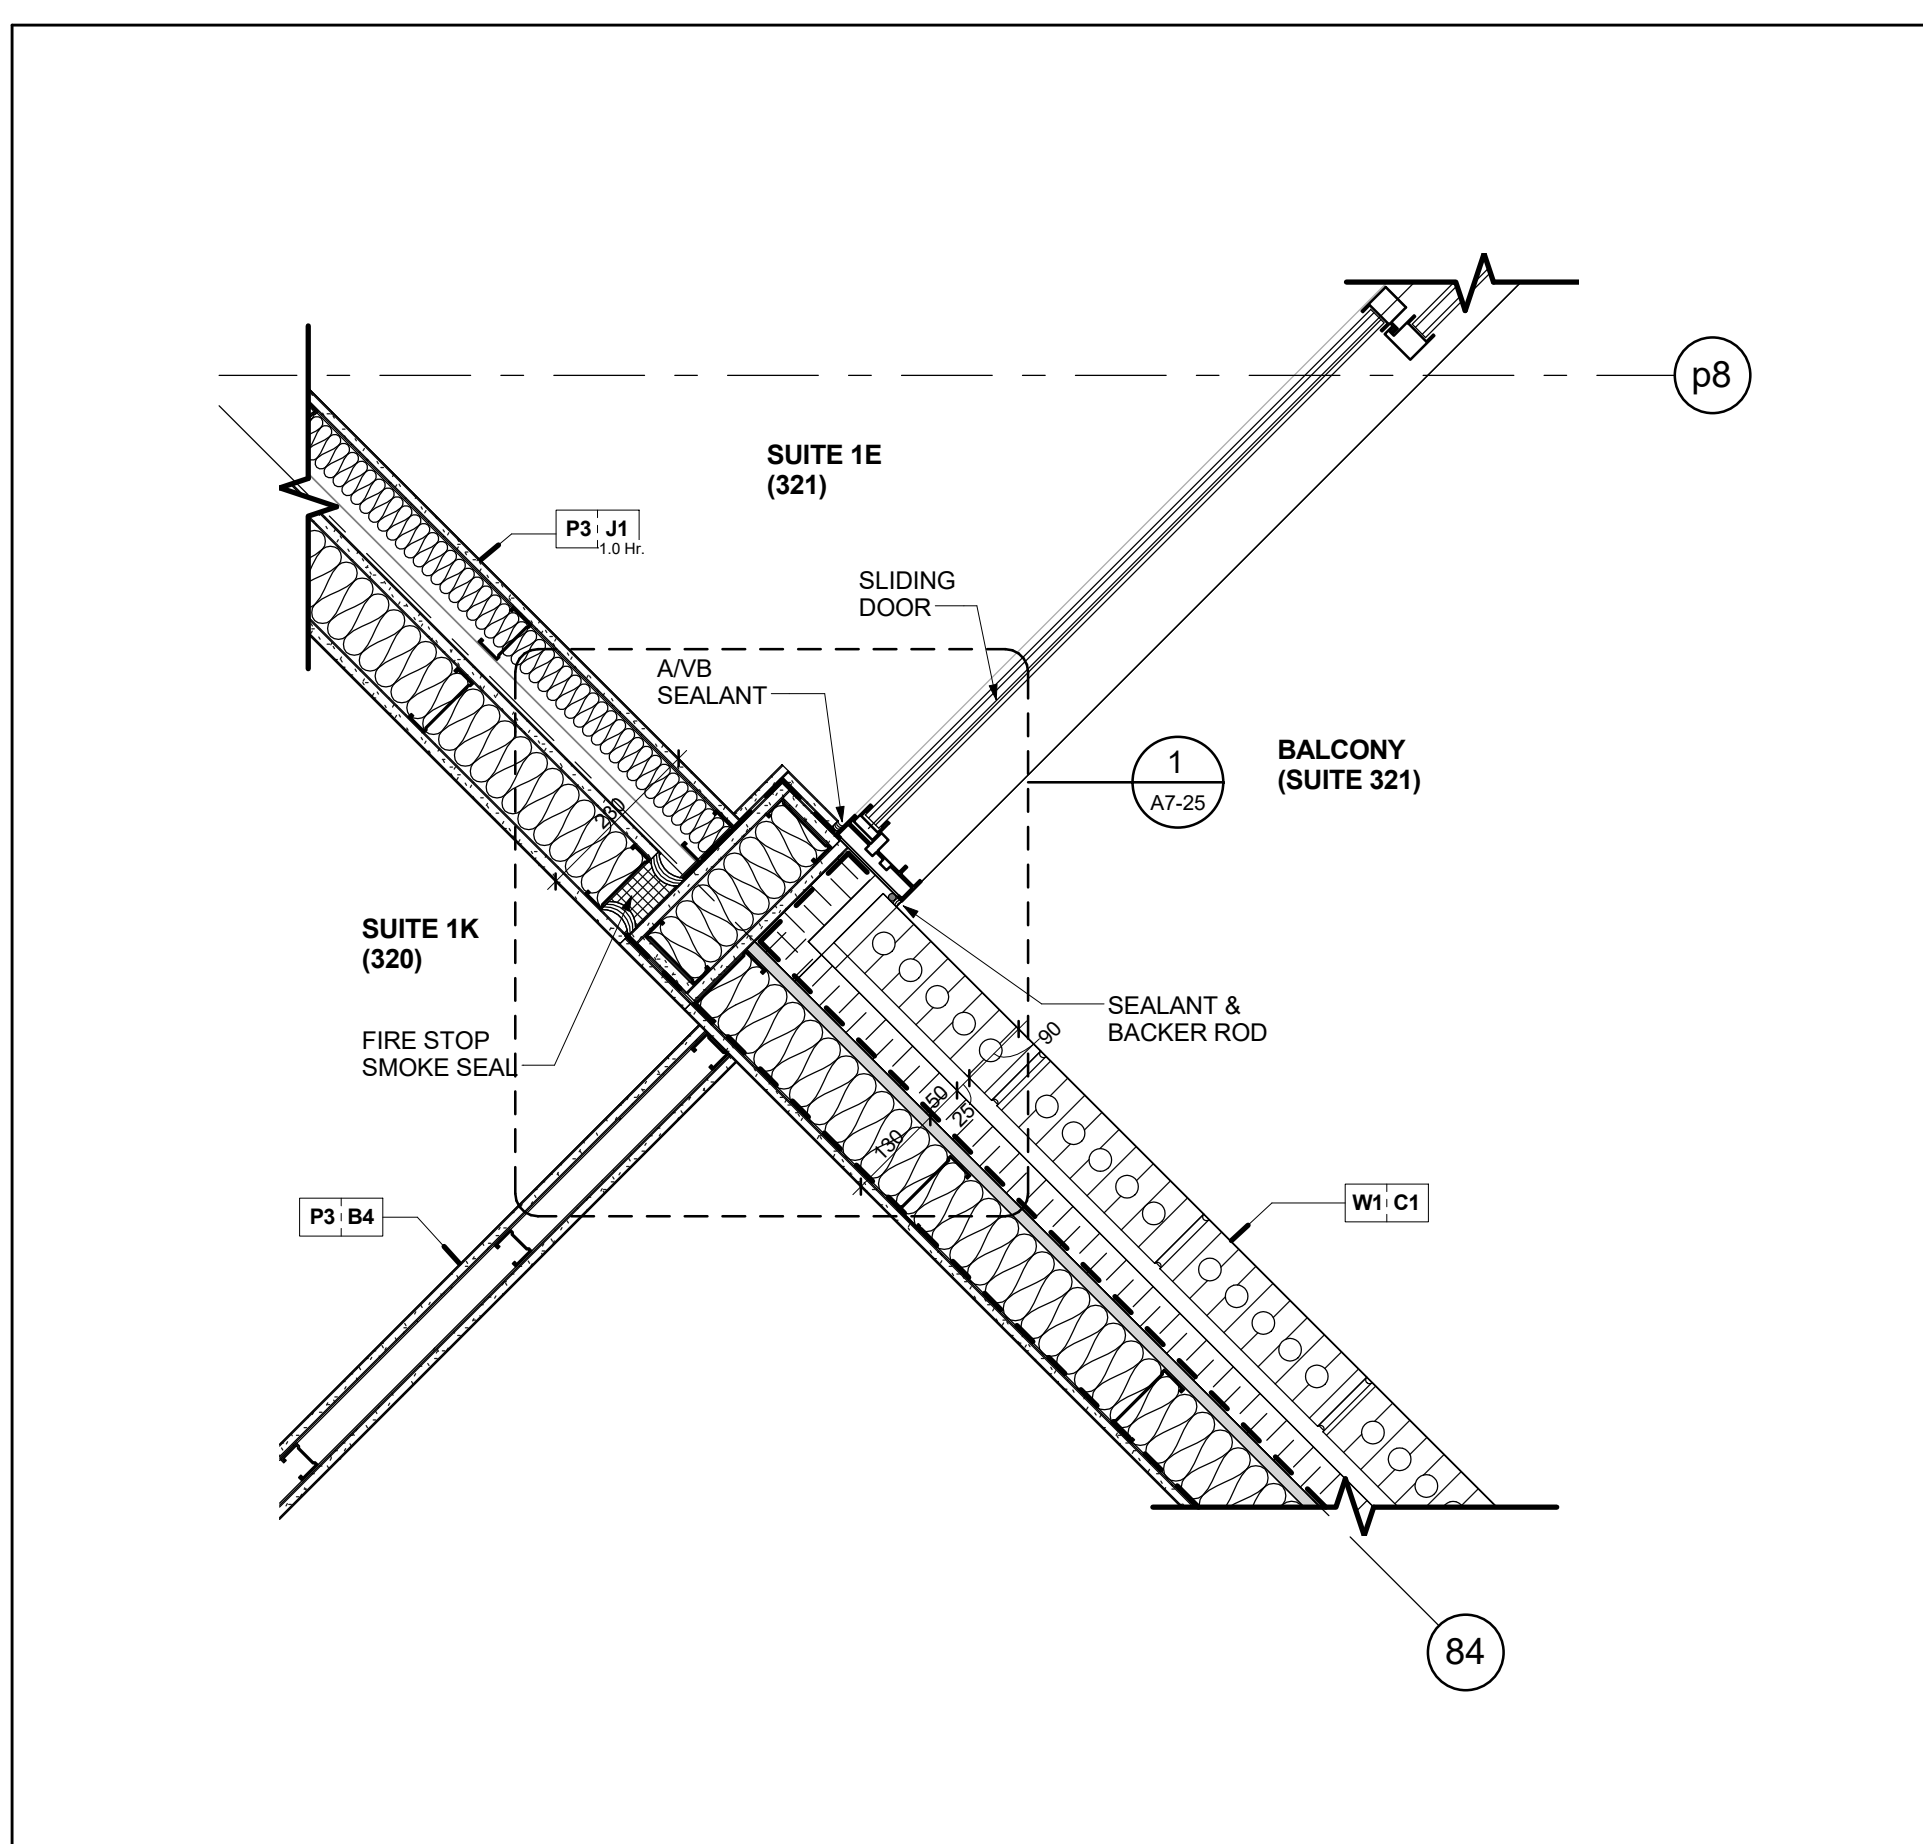


Suite demising Wall (Metal Stud) & Brick Veneer Wall @ Balcony @ Level 3 7
Scale: 1 : 10 A7-23

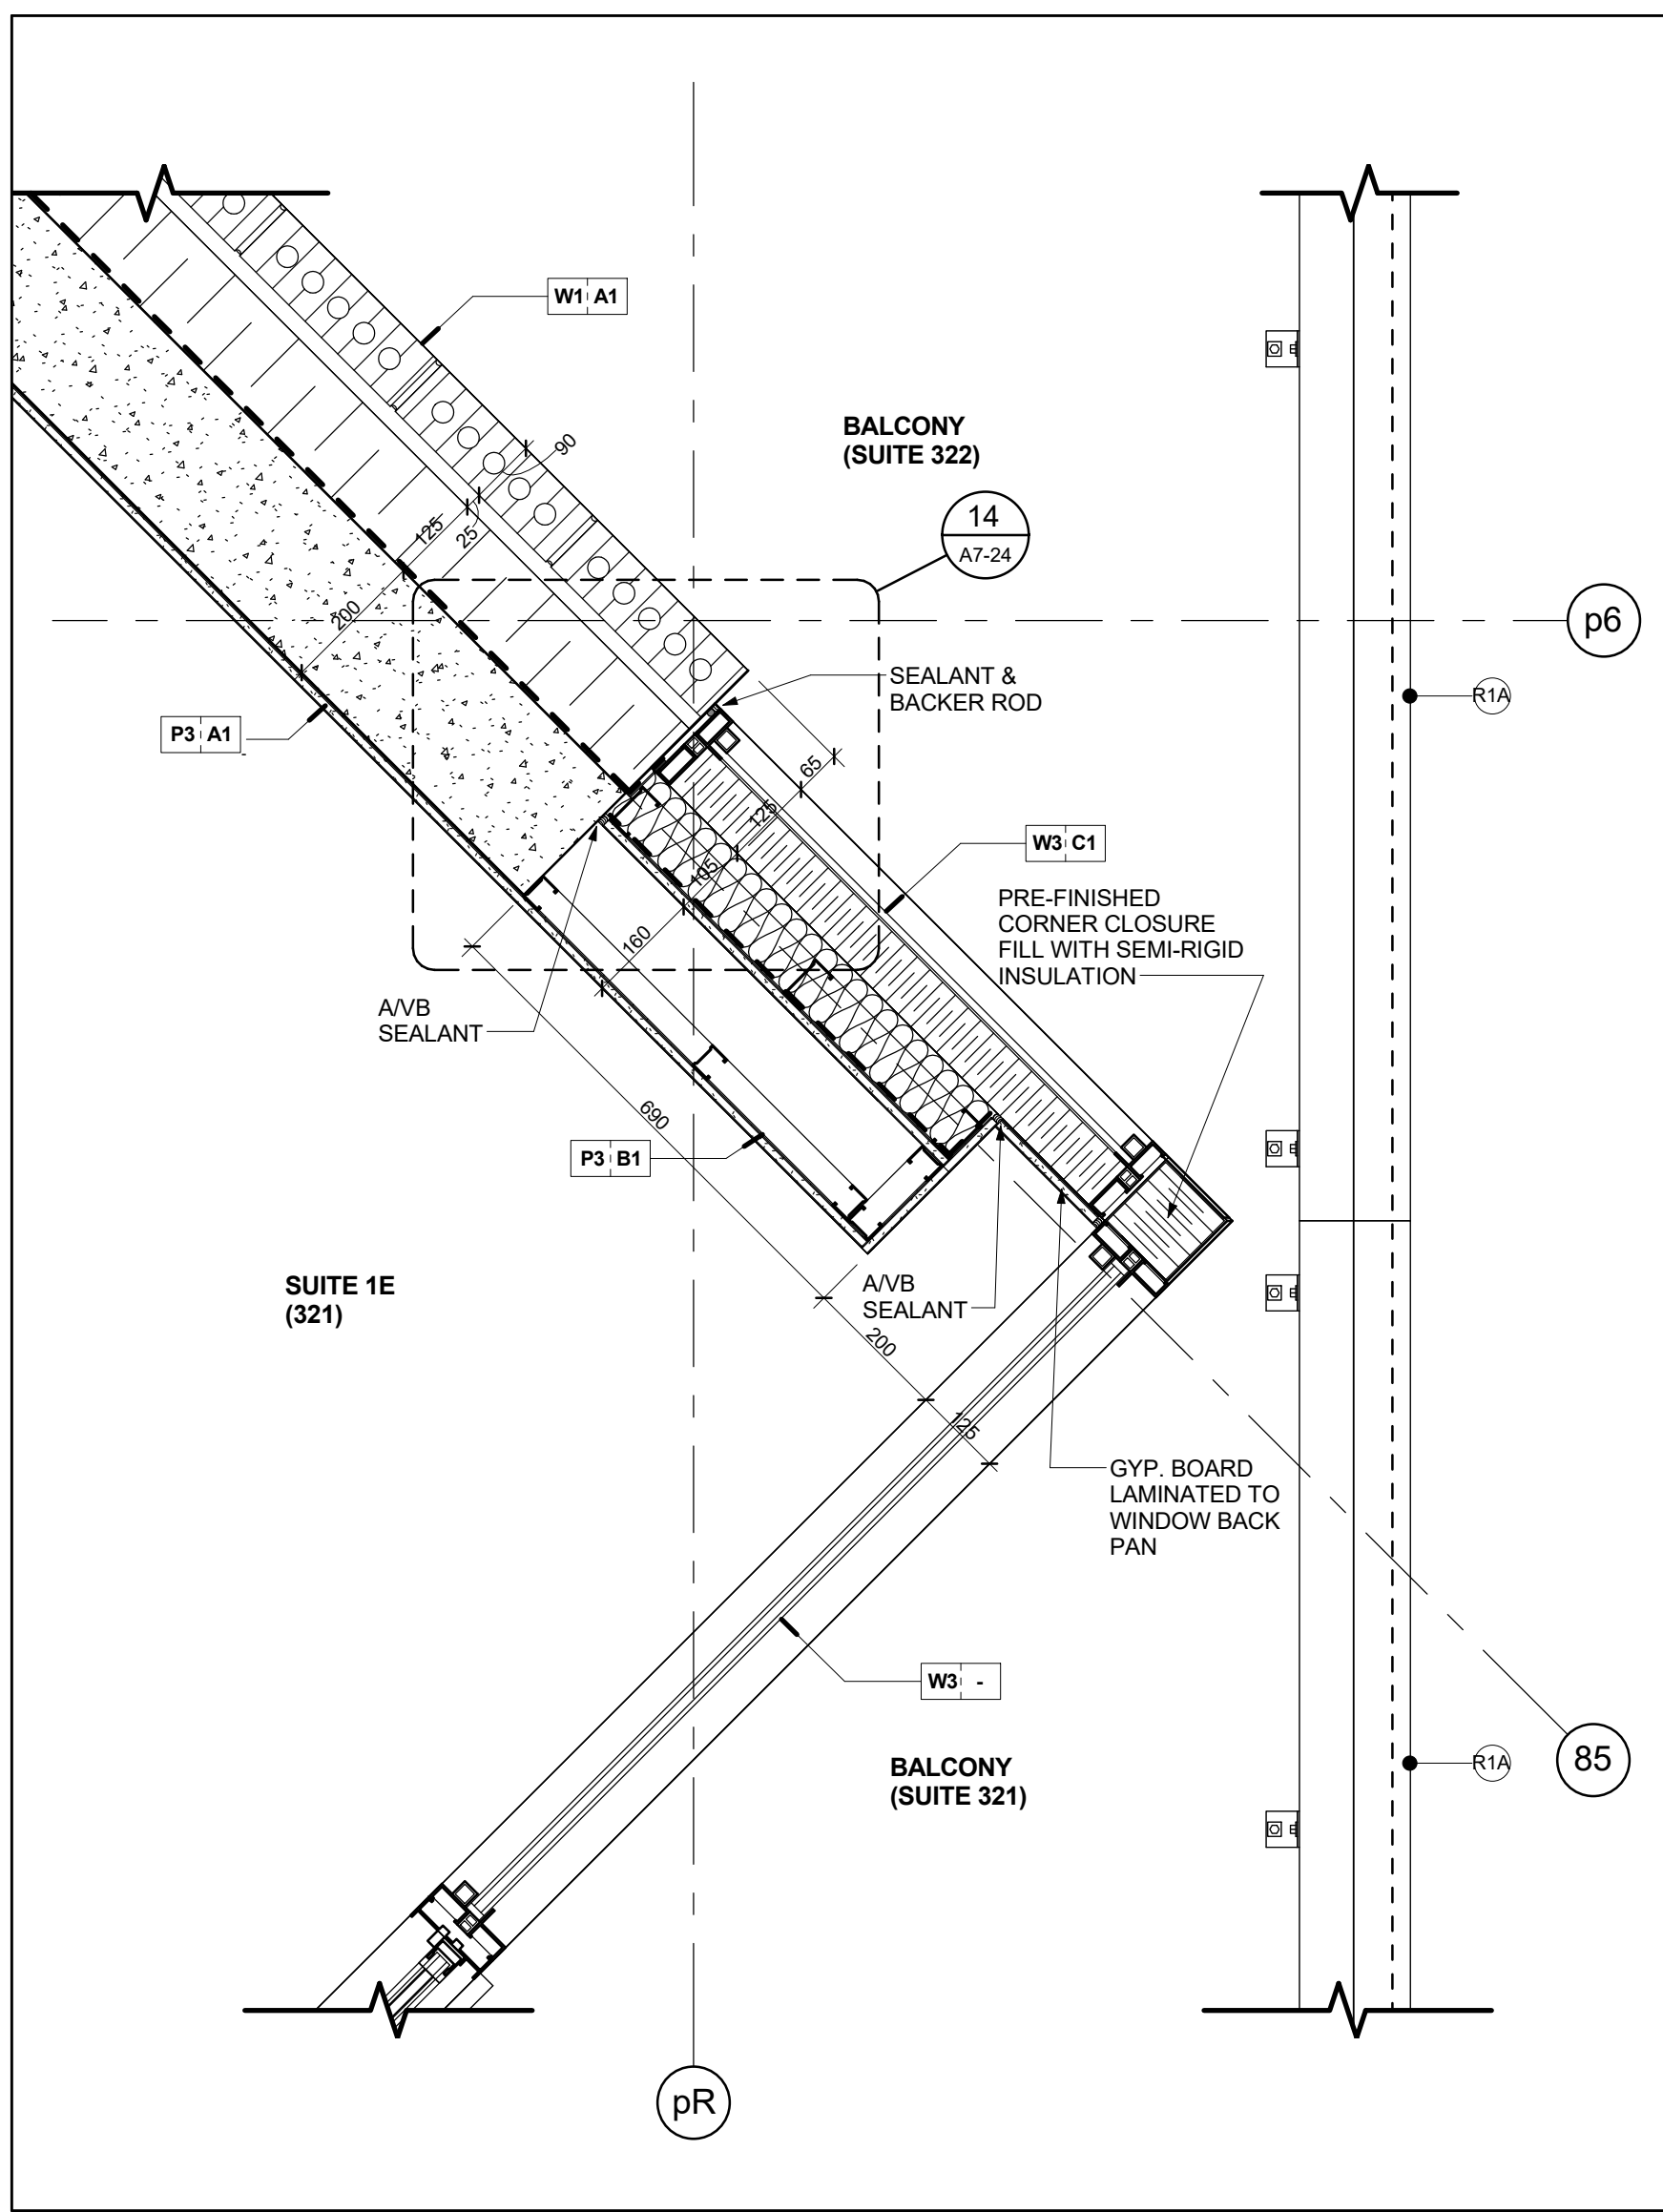


Brick Veneer wall & Window Wall @ Balcony @ Level 3 6
Scale: 1 : 10 A7-23

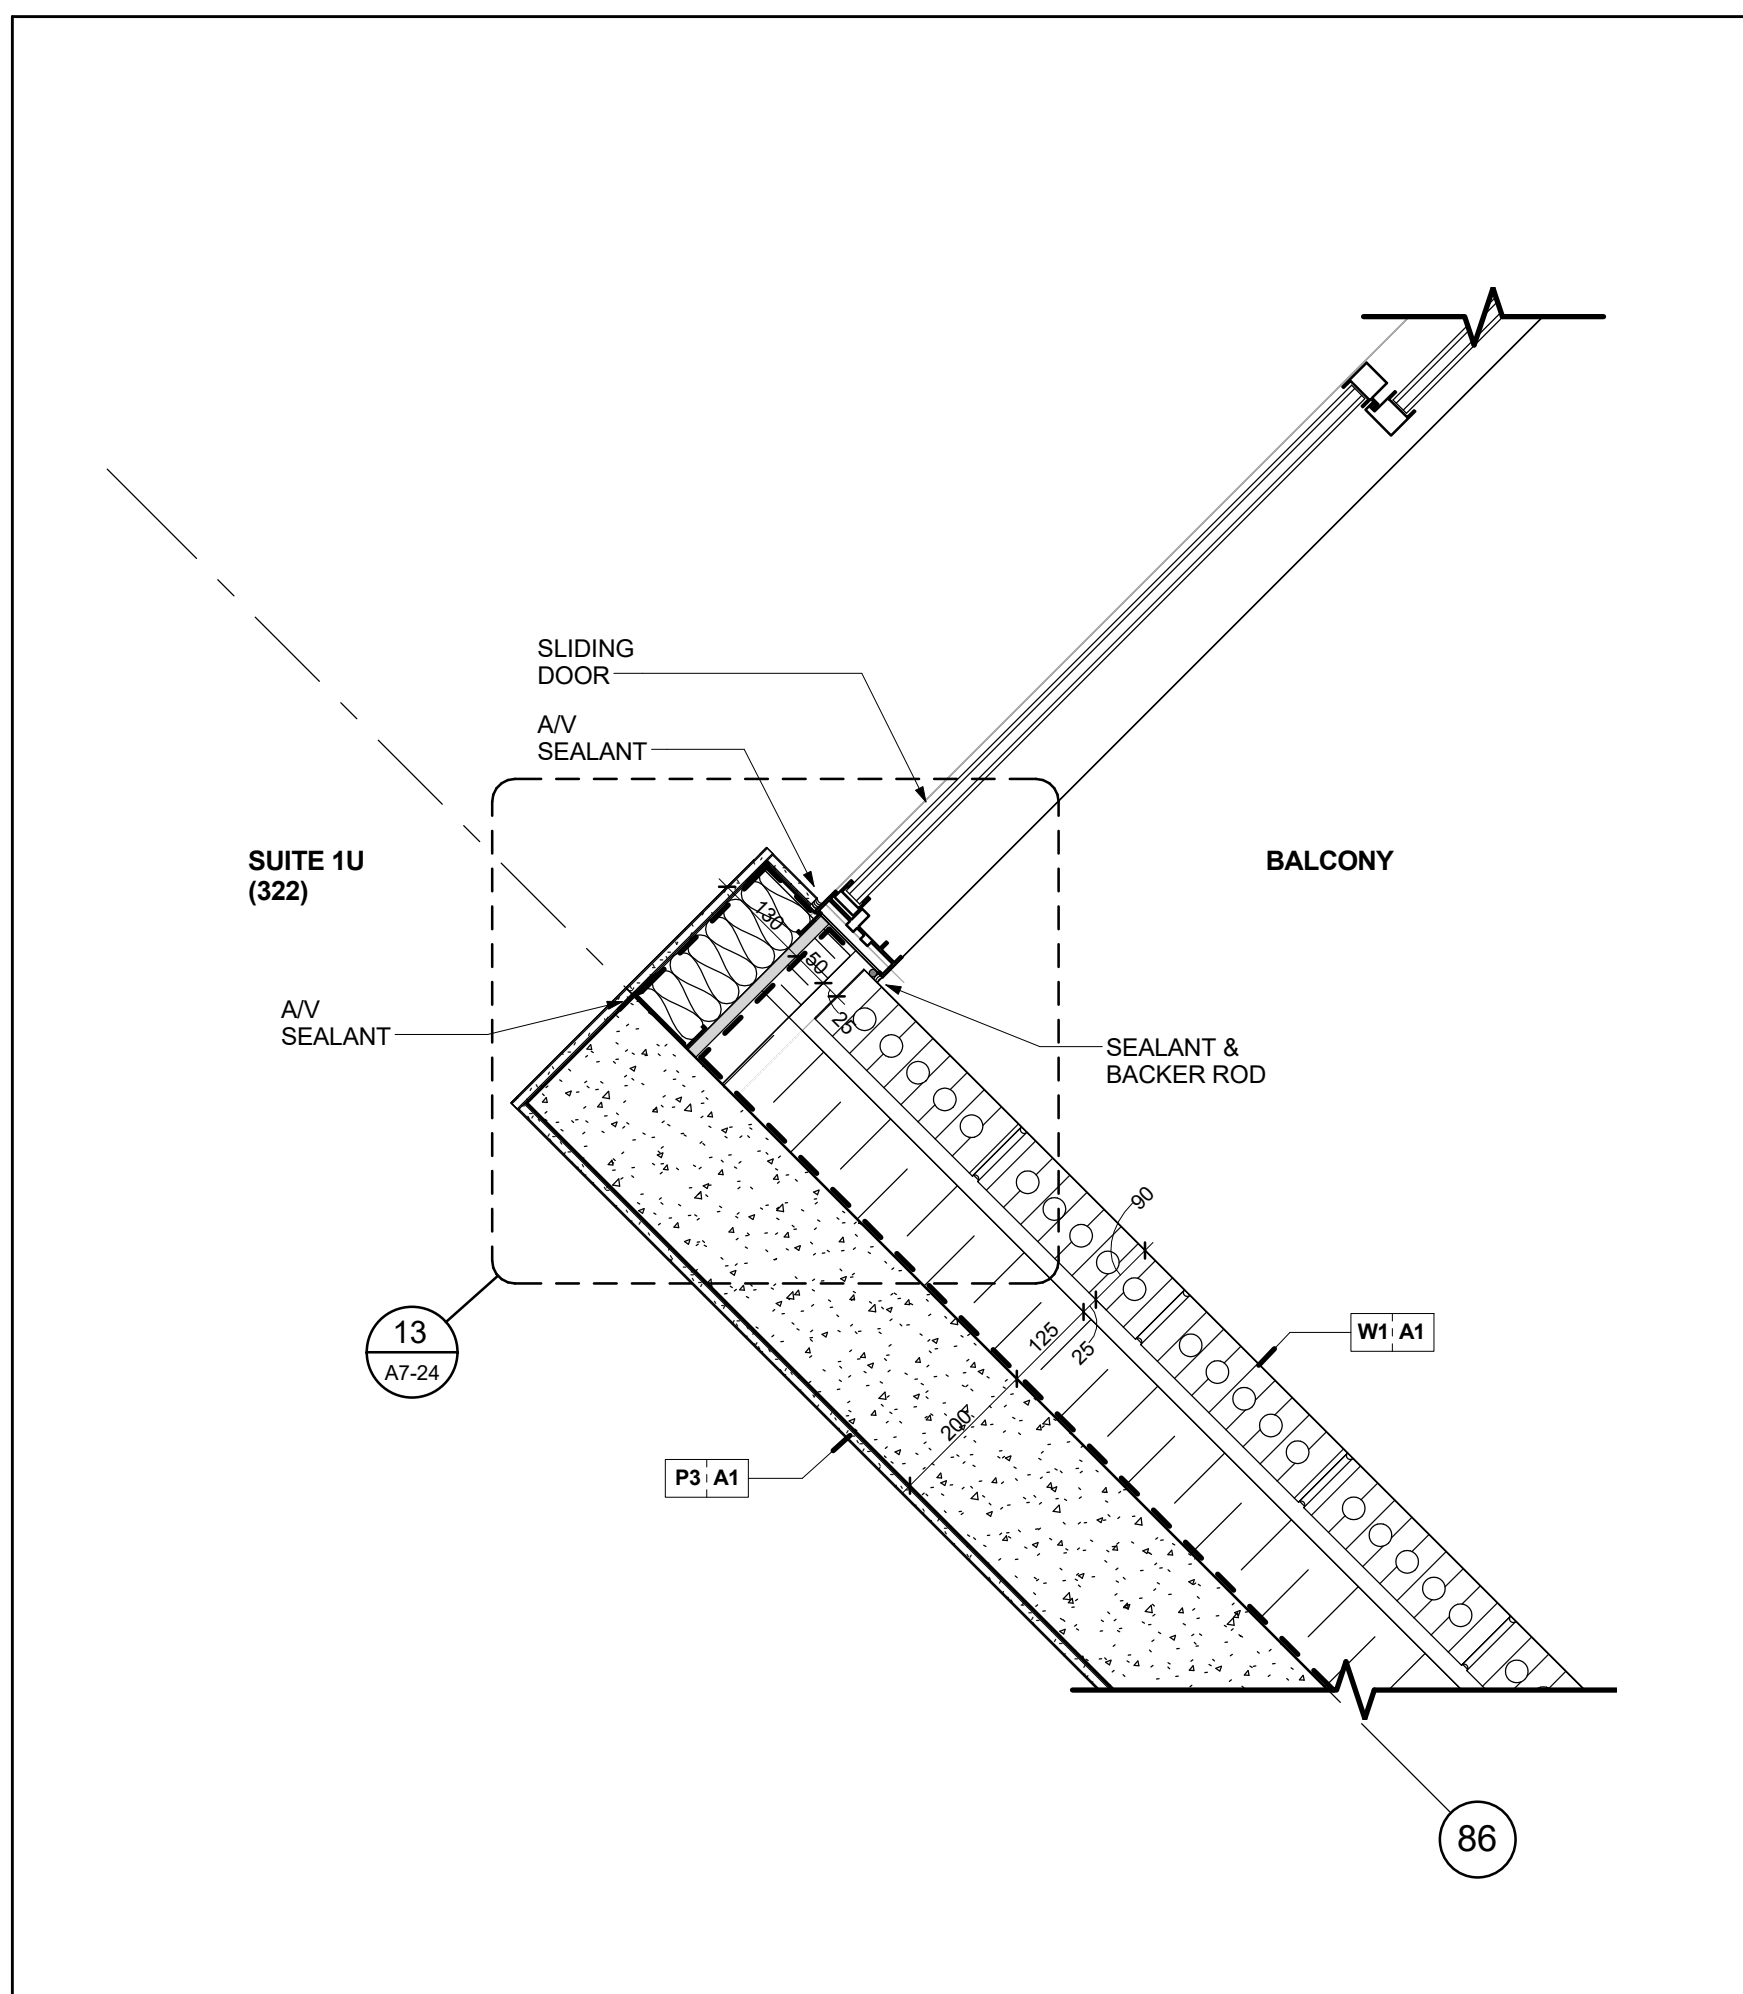


Brick Veneer Wall & Alum. Sliding Door @ Balcony @ Level 3 5
Scale: 1 : 10 A7-23

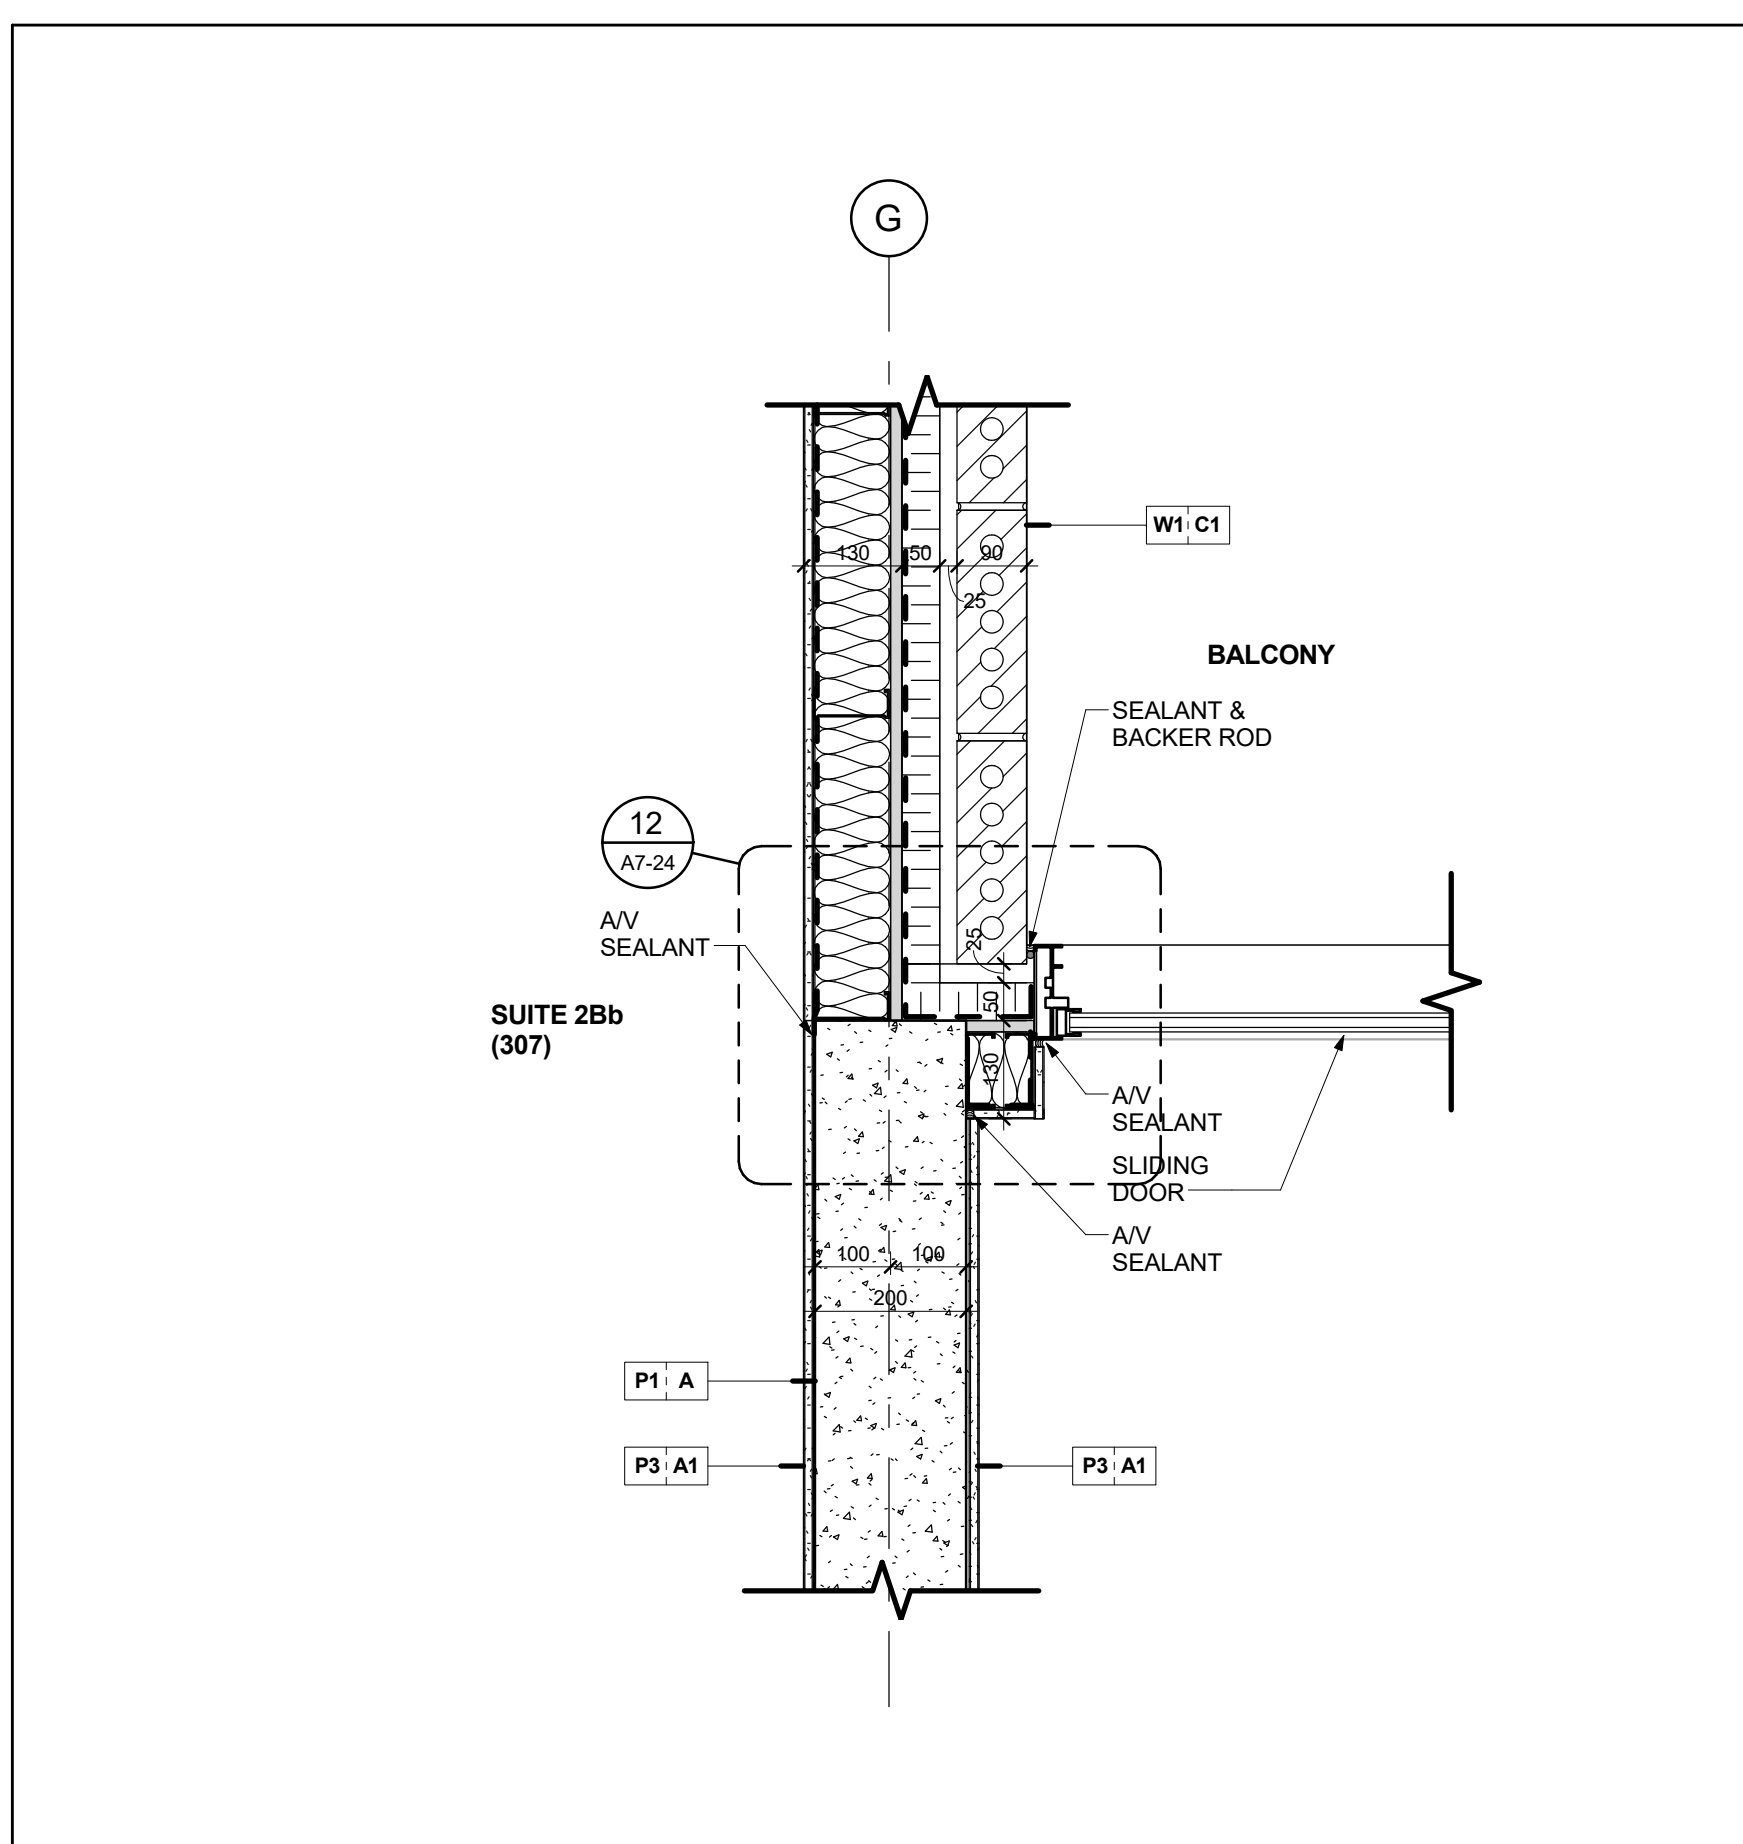


Brick Veneer Wall & Alum. Sliding Door @ Level 3 4
Scale: 1 : 10 A7-23

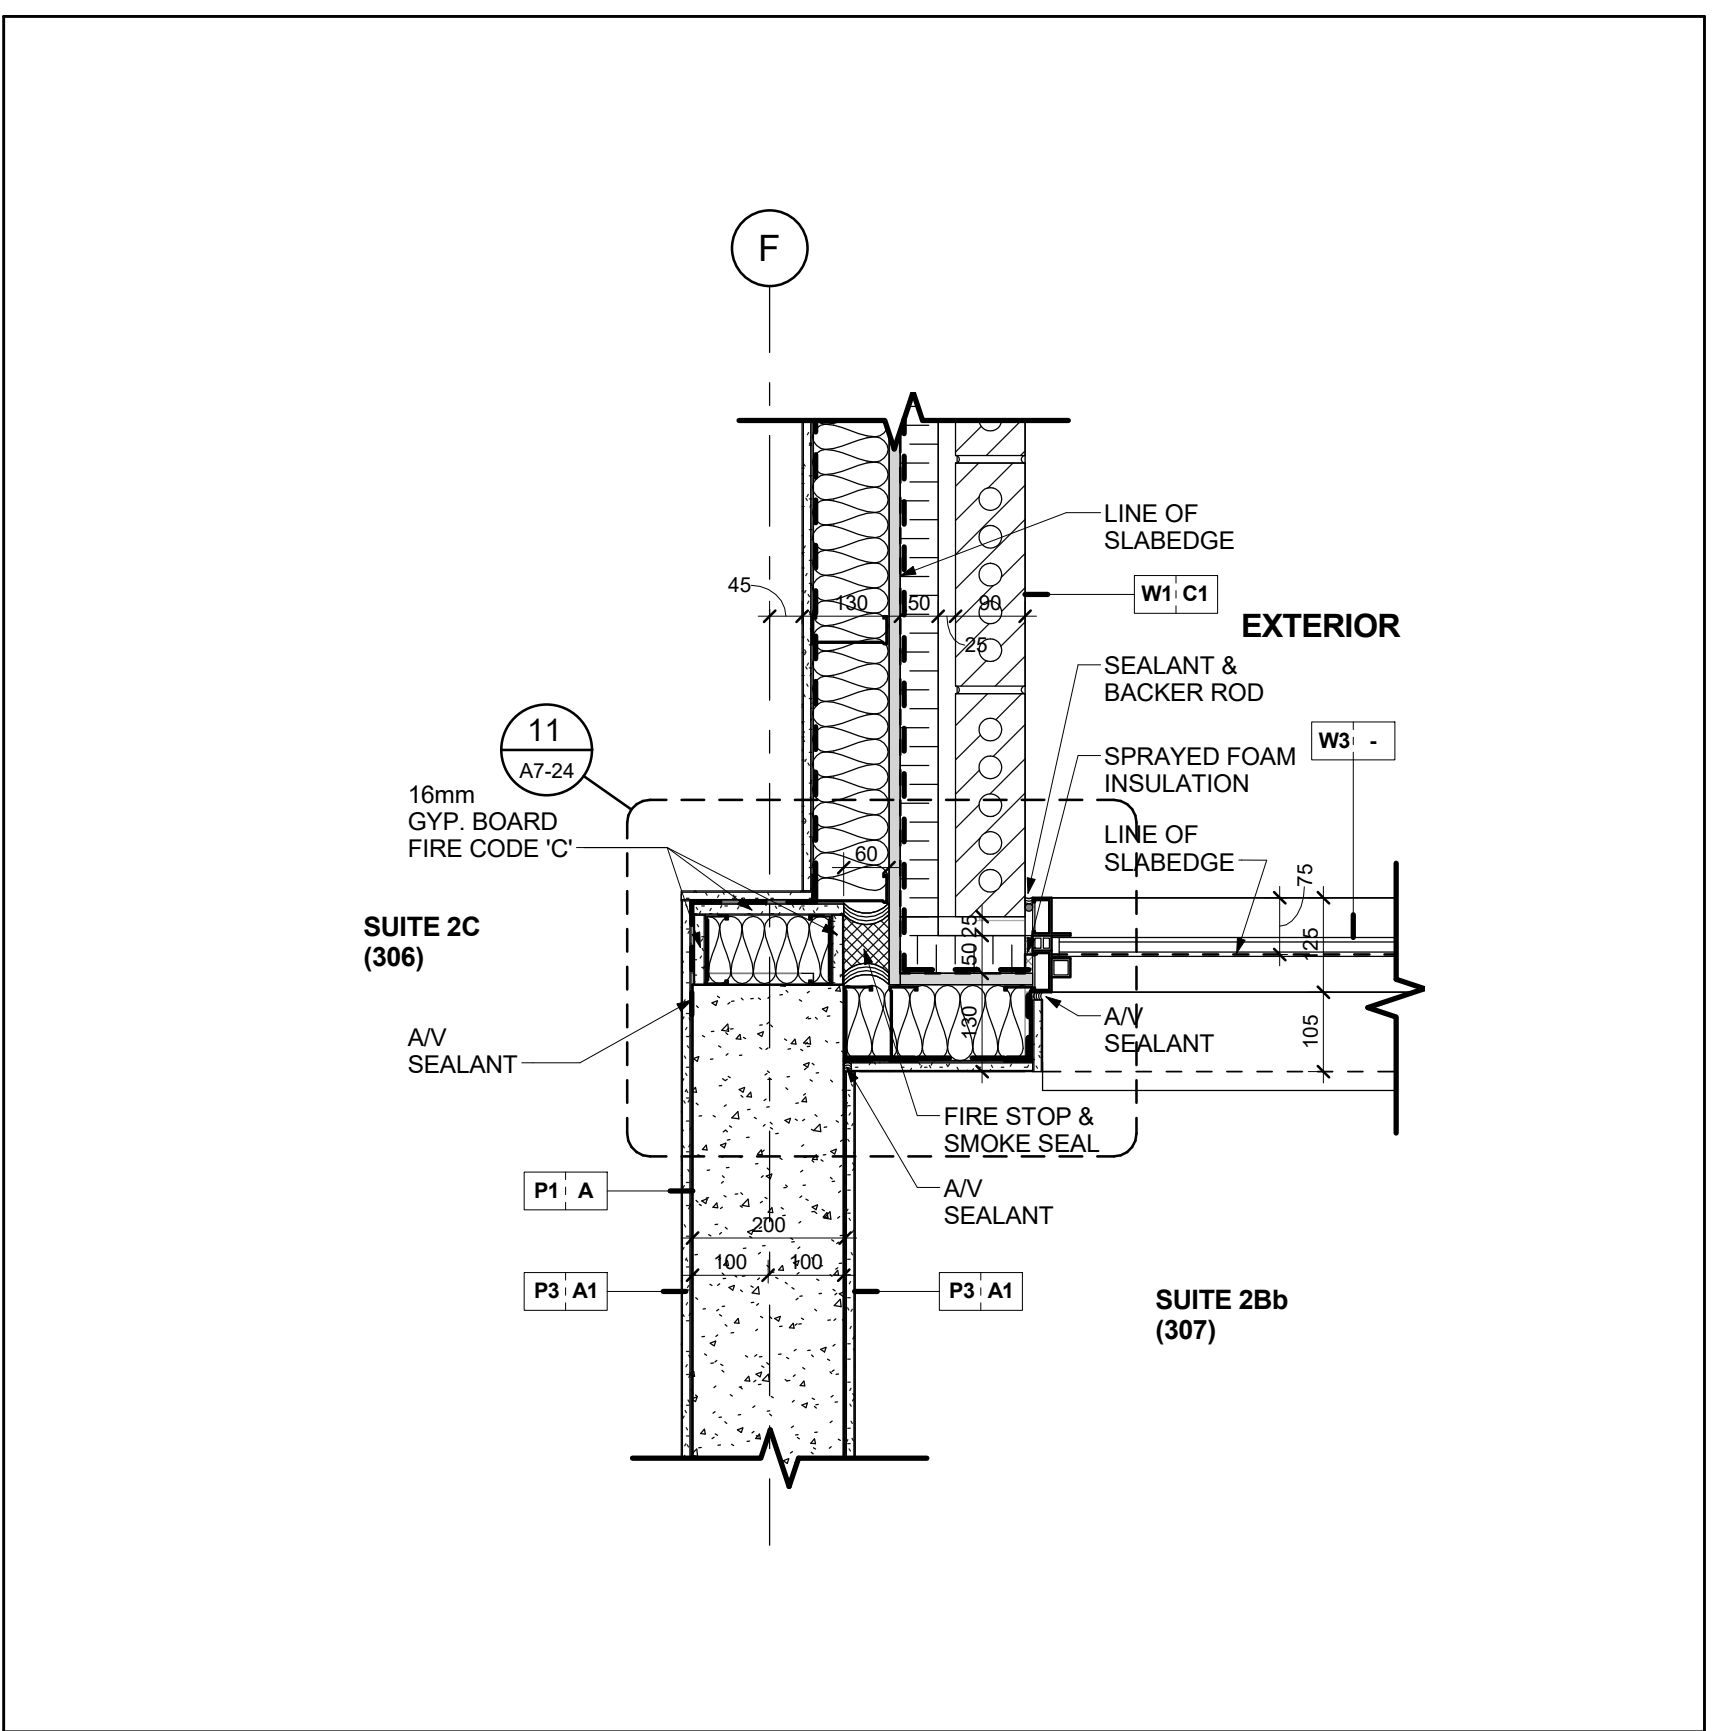

Suite Demising Wall (Conc.) & Window Wall @ Balcony @ Level 3 3
Scale: 1 : 10 A7-23

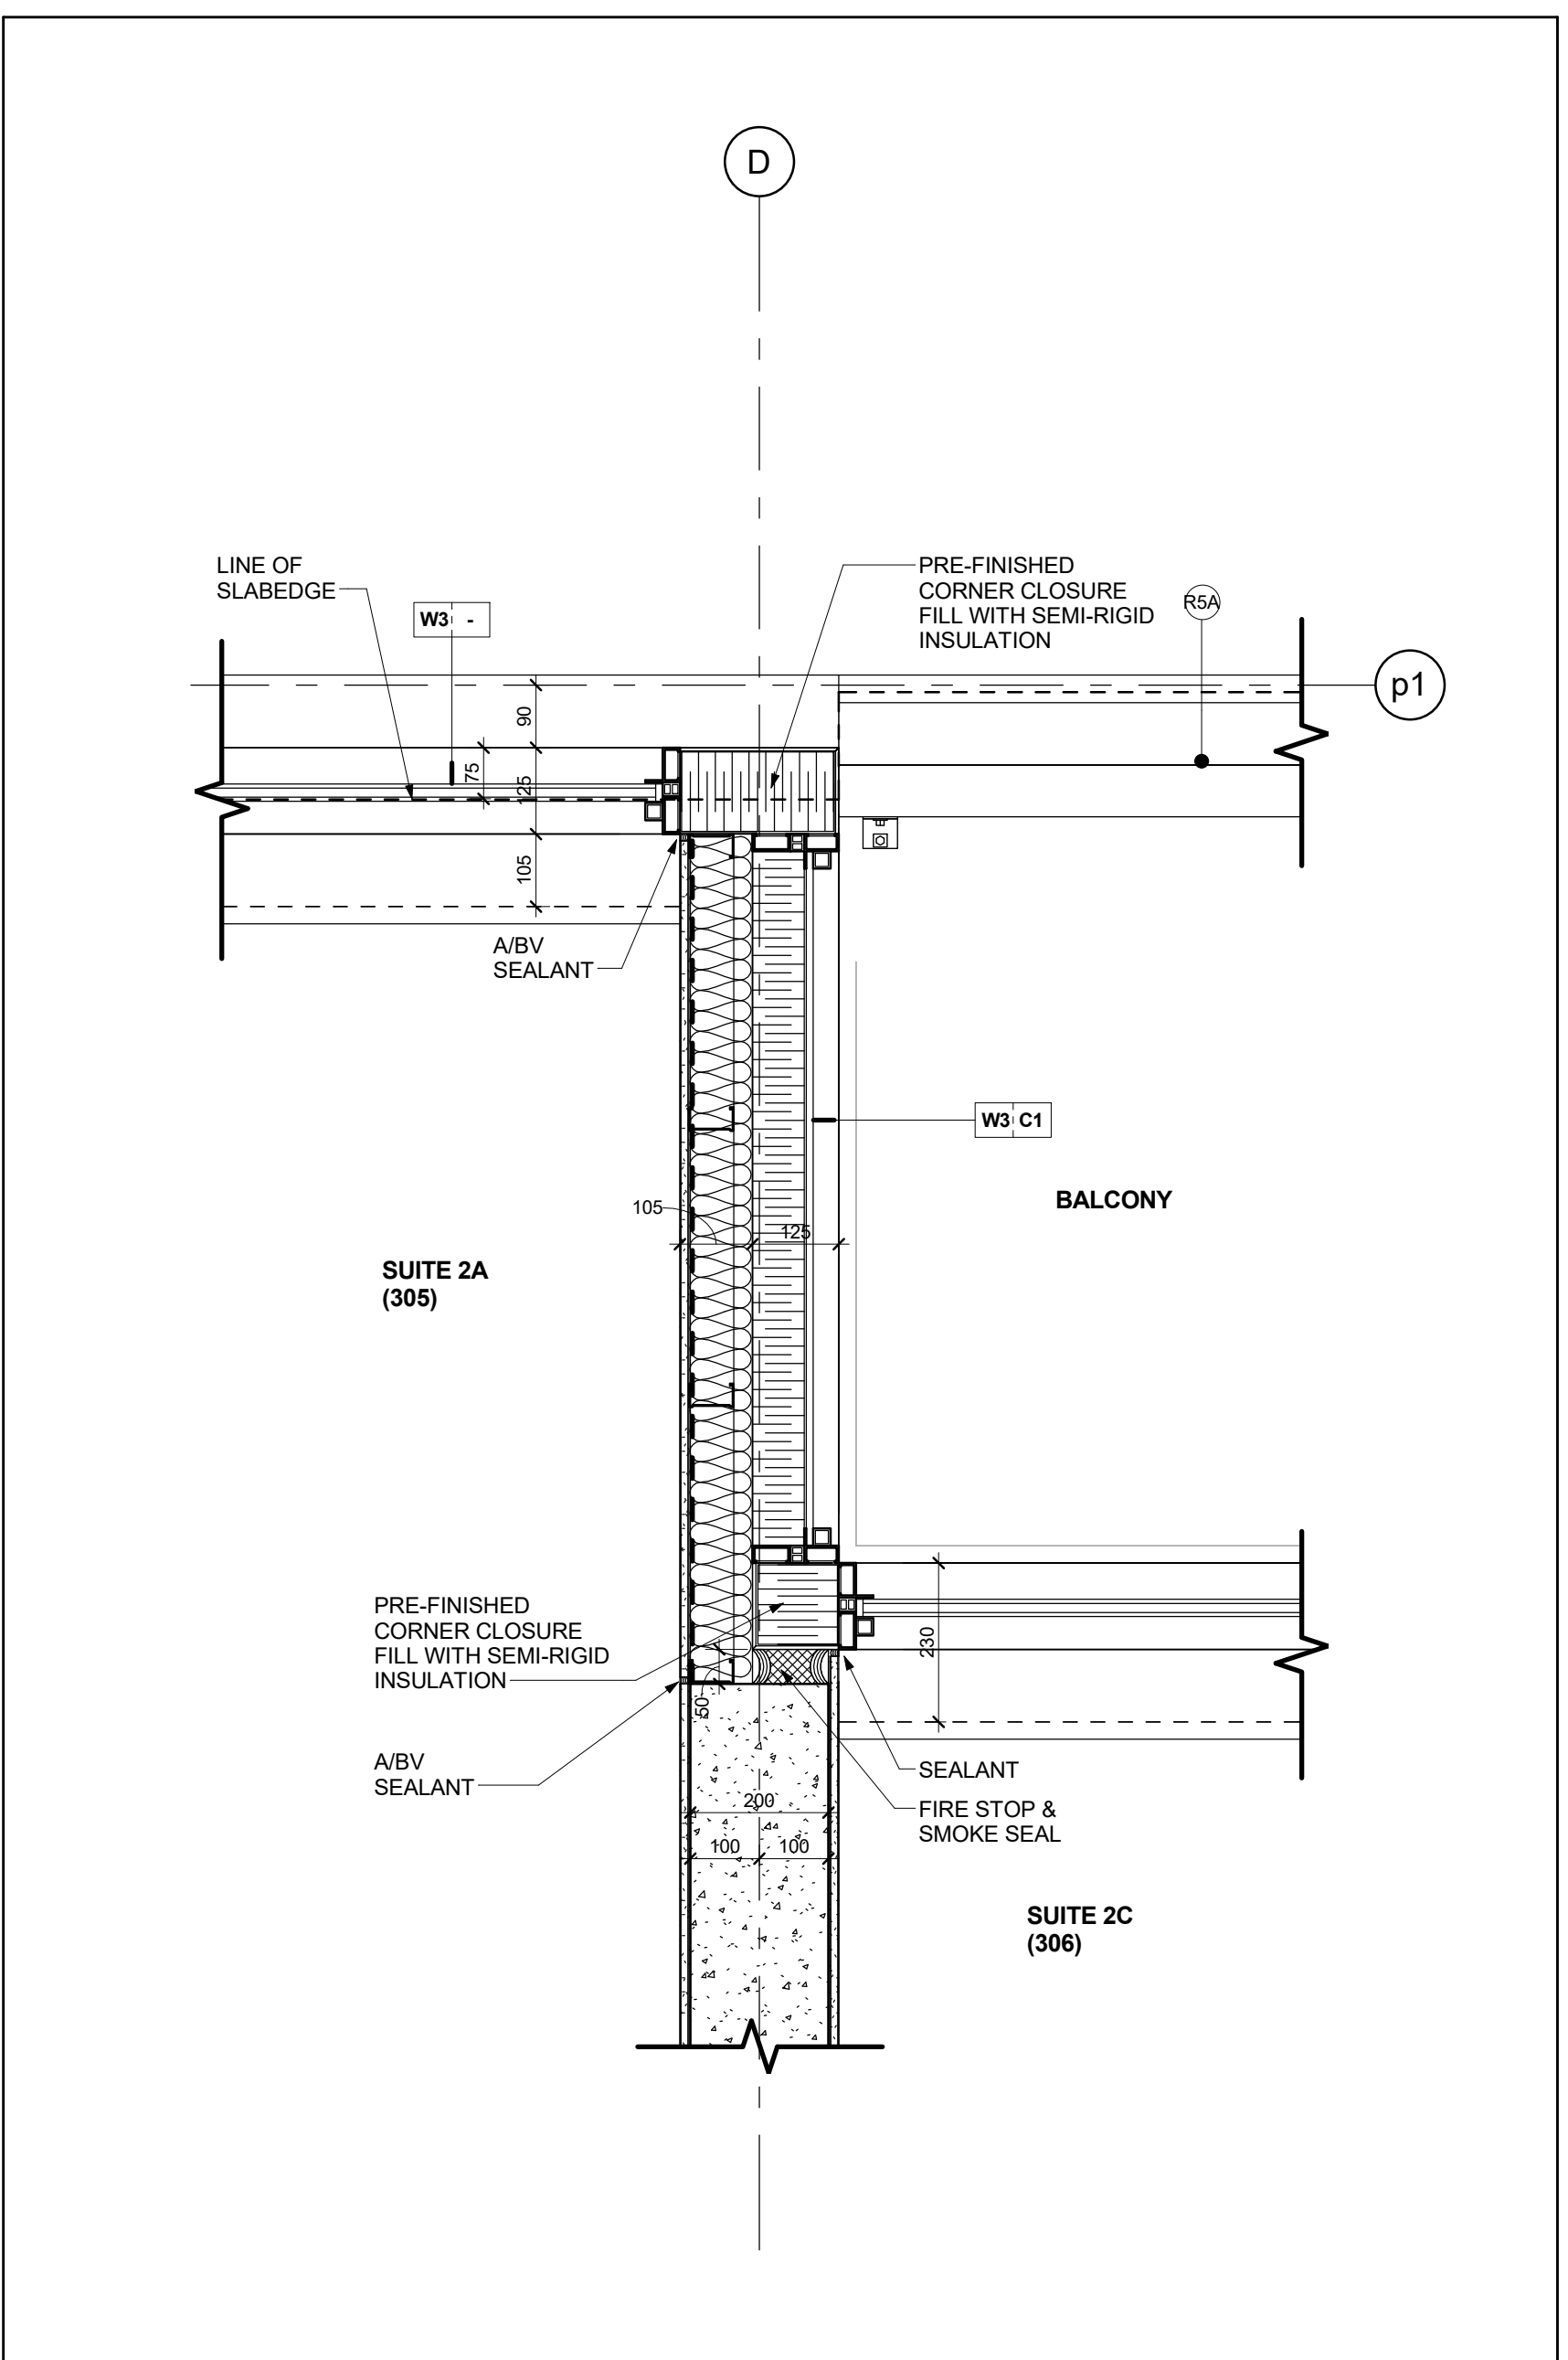

Suite Demising Wall (Conc.) & Window Wall @ Balcony @ Level 3 2
Scale: 1 : 10 A7-23

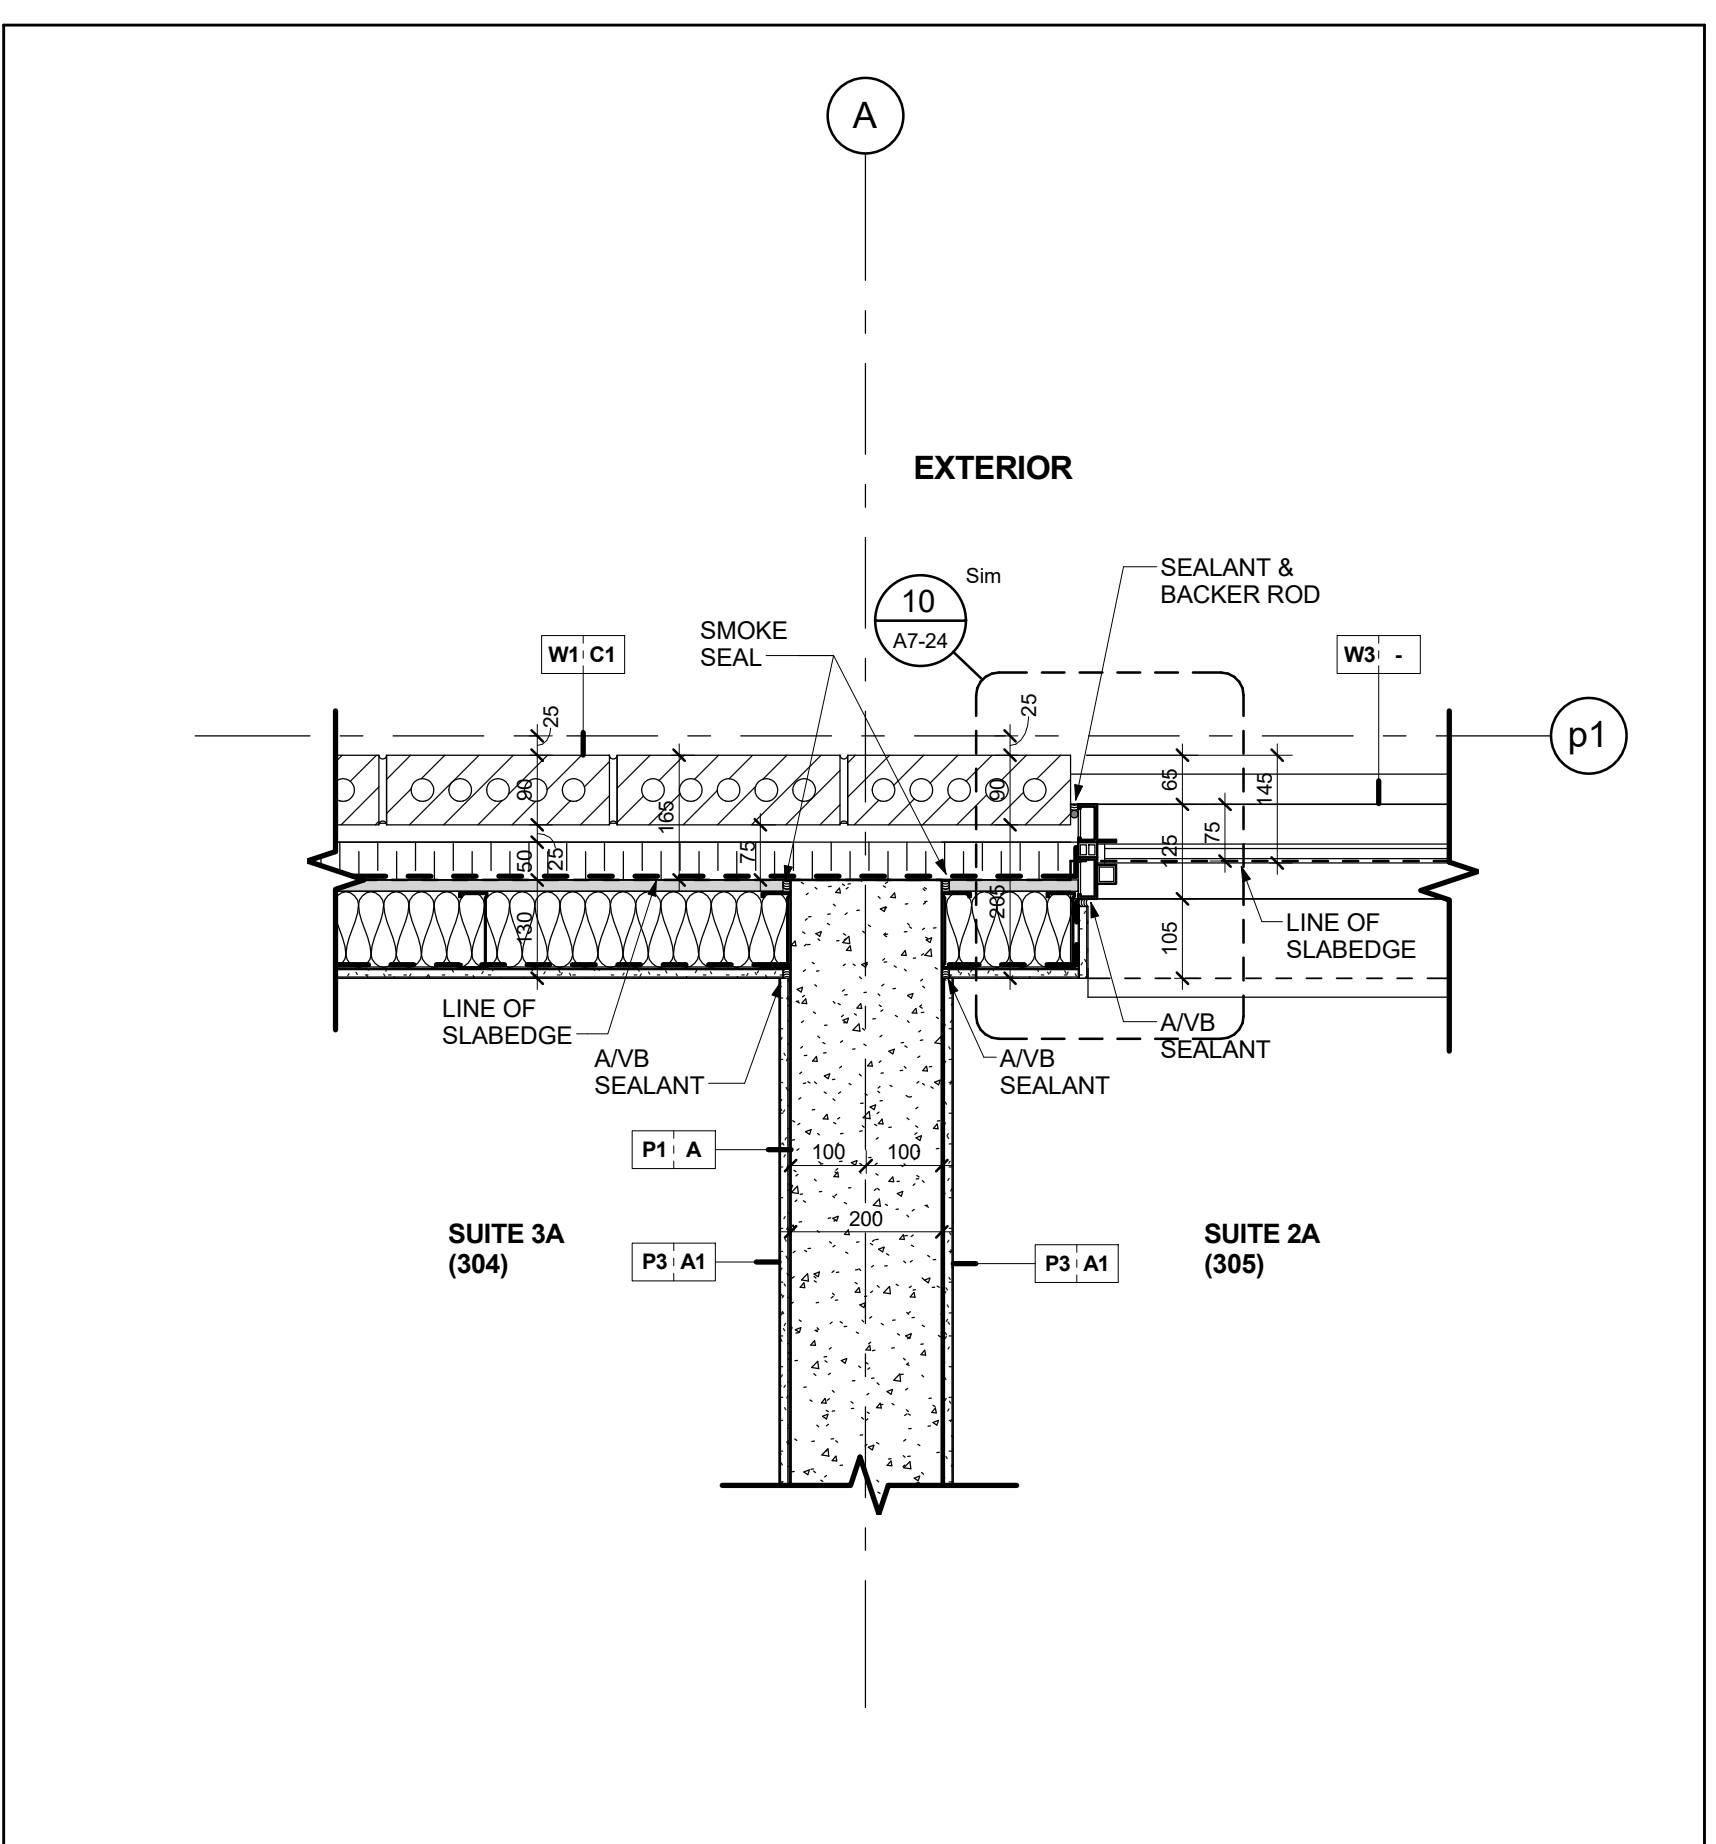

Suite Demising Wall (Conc.) @ Brick Veneer Wall @ Level 3 1
Scale: 1 : 10 A7-23

Contractor Must Check And Verify All Dimensions On The Job.
Do Not Scale The Drawing.
All Drawings, Specifications And Related Documents Are The Copyright Of
The Architect And Shall Be Returned Upon Request.
Reproduction Of Drawings, Specifications And Related Documents
In Part Or Whole Is Forbidden Without The Architect's Written Permission.
This Drawing Is Not To Be Used For Construction Until Signed By The Architect.
Date:



KIRKOR ARCHITECTS + PLANNERS

20 Martin Ross Avenue, Toronto, Ontario, M3J 2K6
Tel: (416) 663-6500, Fax: (416) 663-1234, www.kirkorarchitects.com

No.: Revision Date:

PROGRESS SET
July 11, 2016


2. Roofing Tender Feb. 8, 2016
1. Tender Oct. 15, 2015
No. Issued For Date:

AQUAVISTA
AT BAYSIDE TORONTO

Drawing Title

Plan Details

Project
Hines TRIDEL
AQUAVISTA
Block 3 - R3 & R4
263 Queens Quay East
Toronto, ON
Scale
1:10
S.D.
C.A.
13148
July 11, 2016
Drawing No.

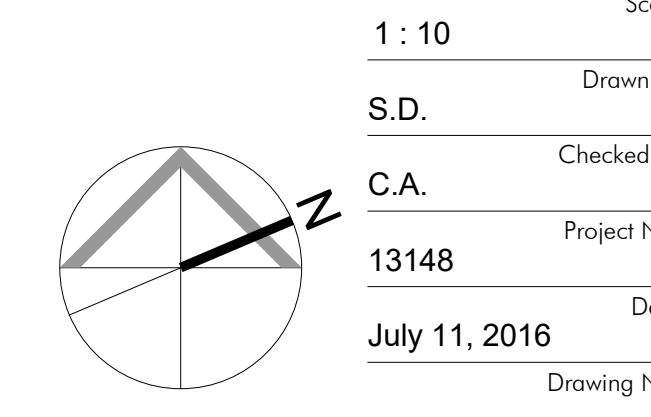

A7-23