
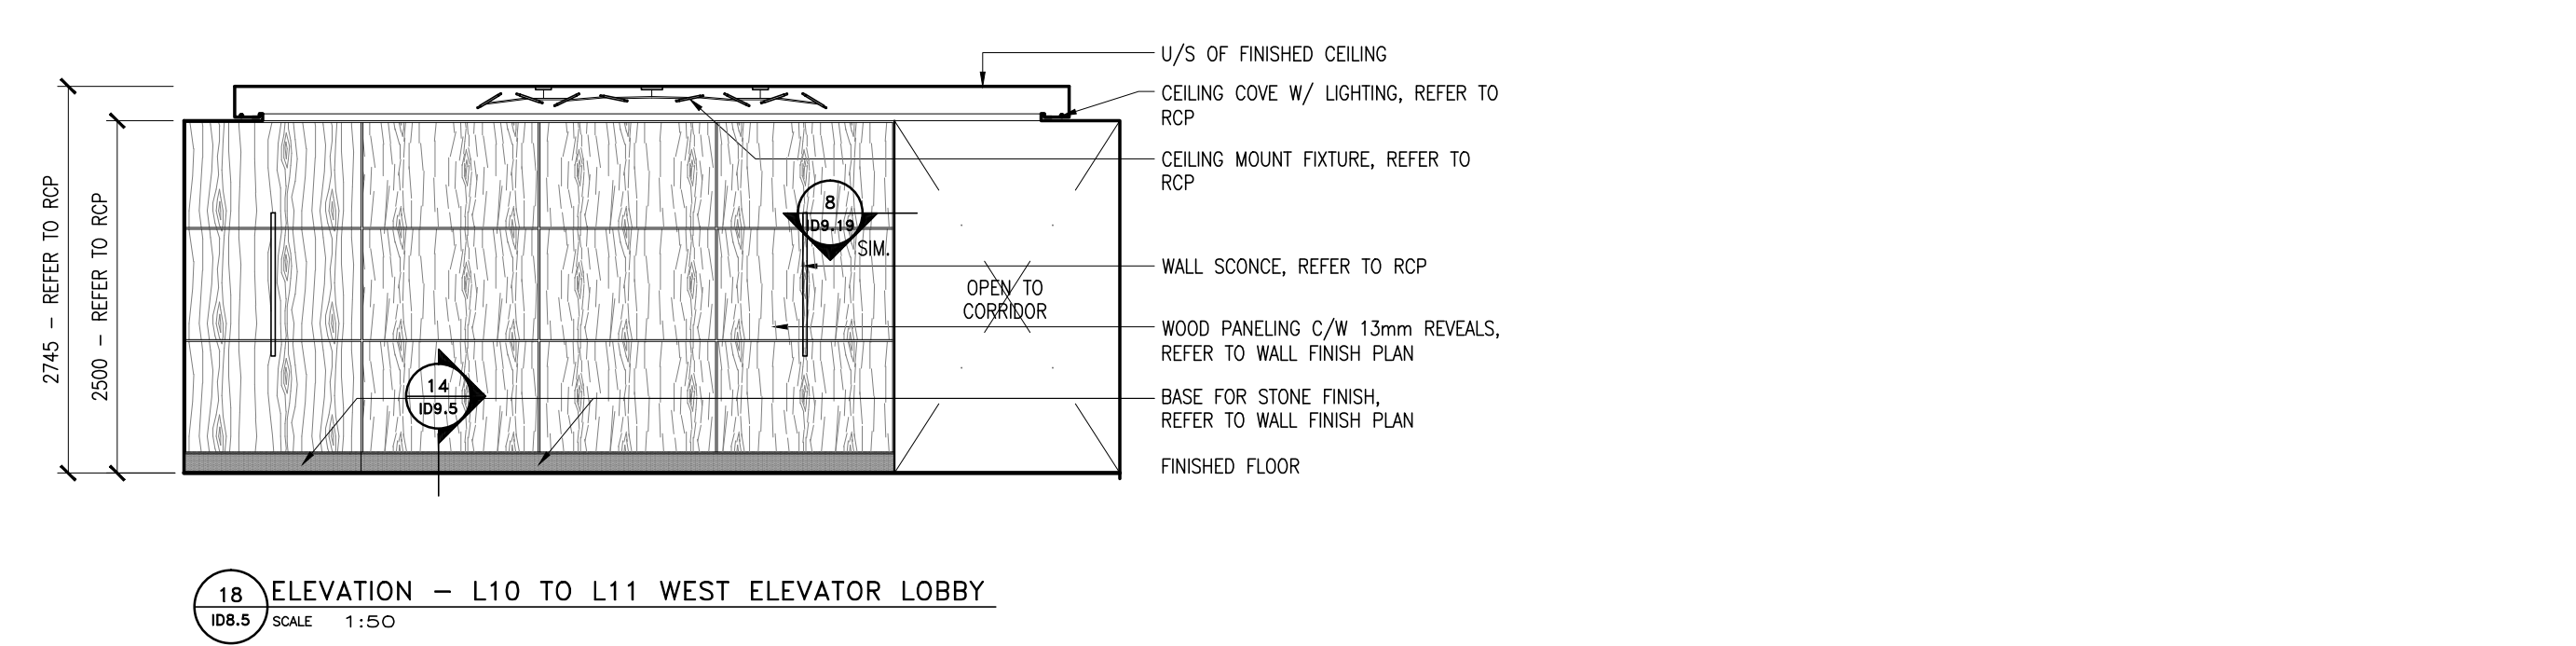
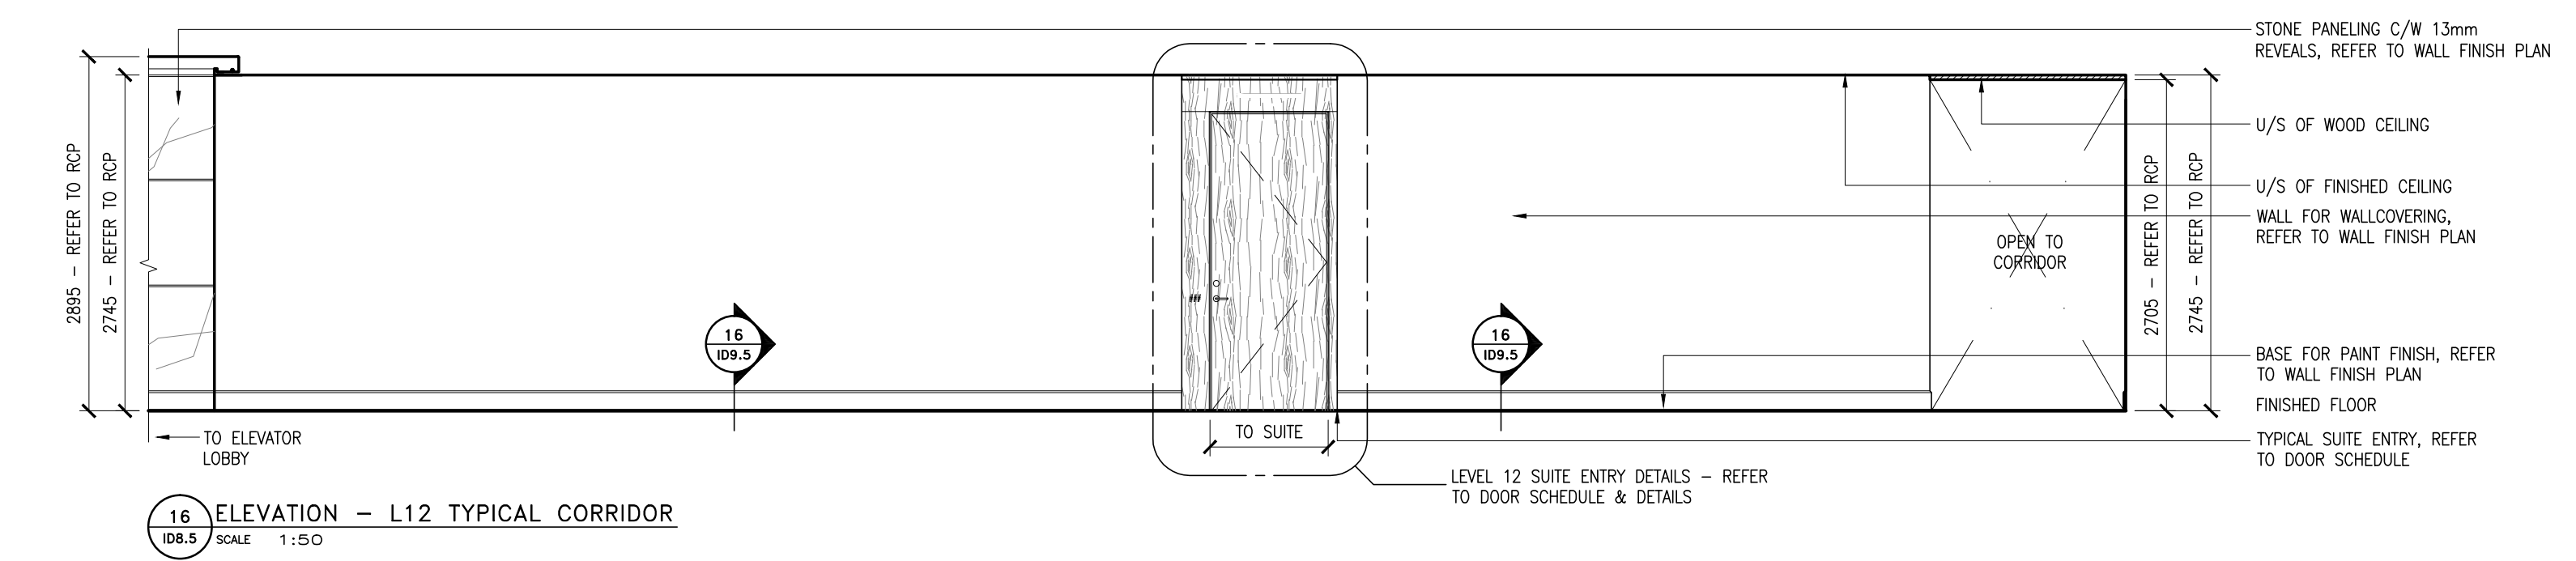
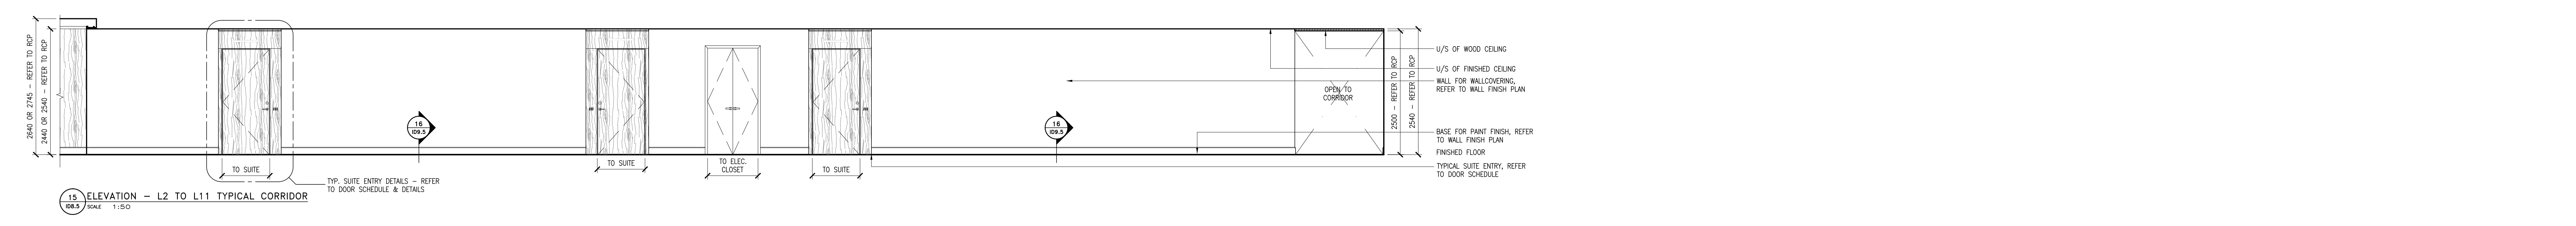
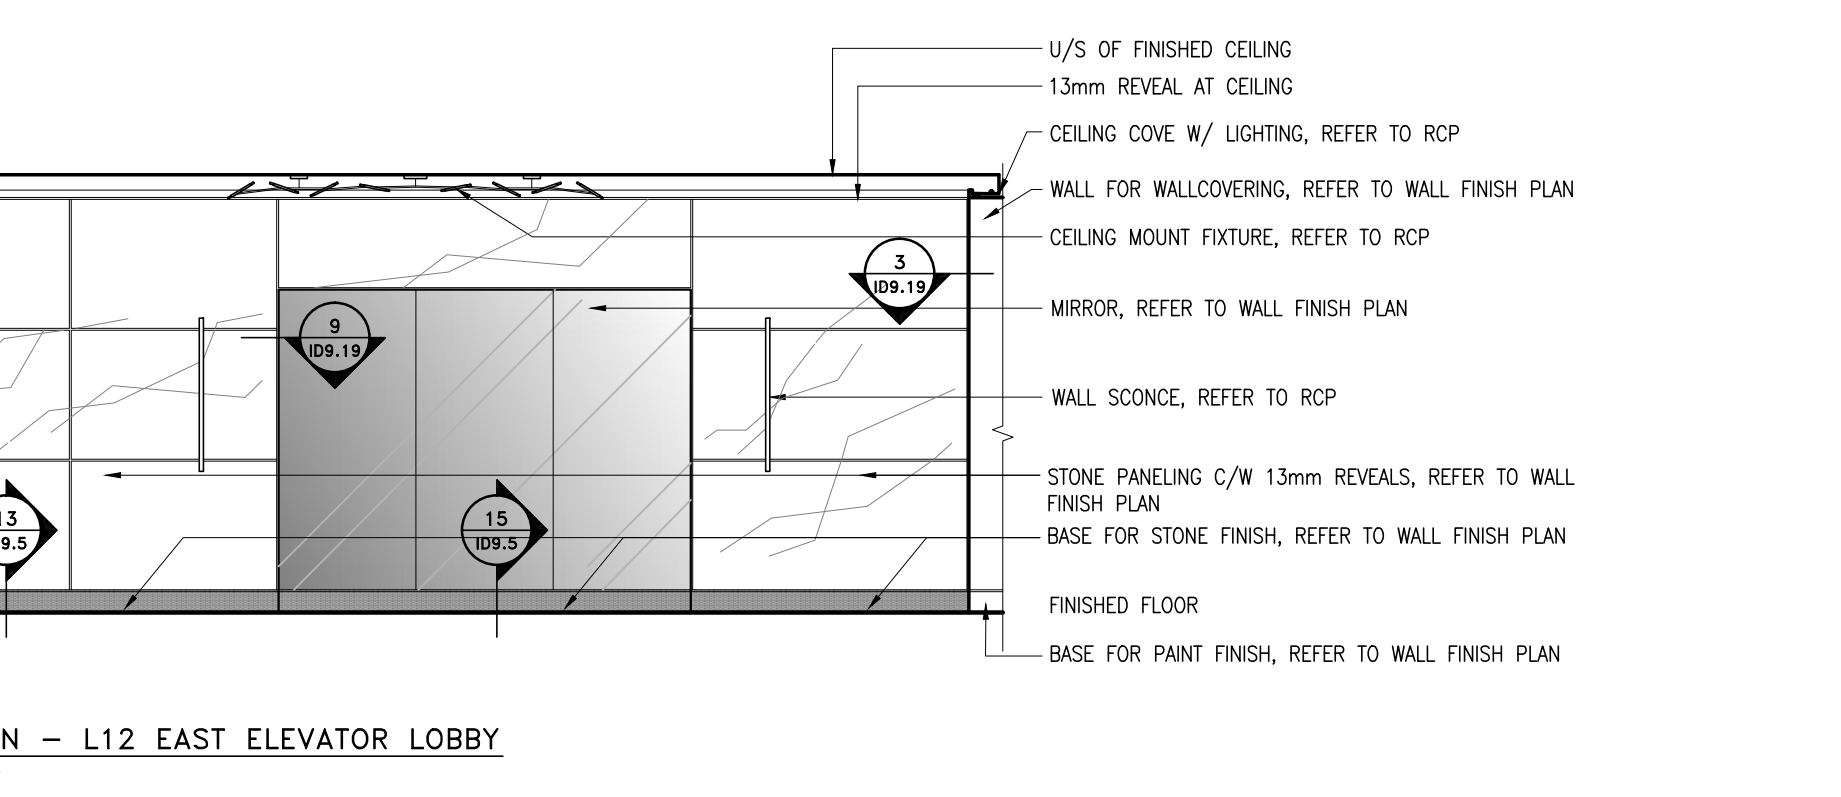
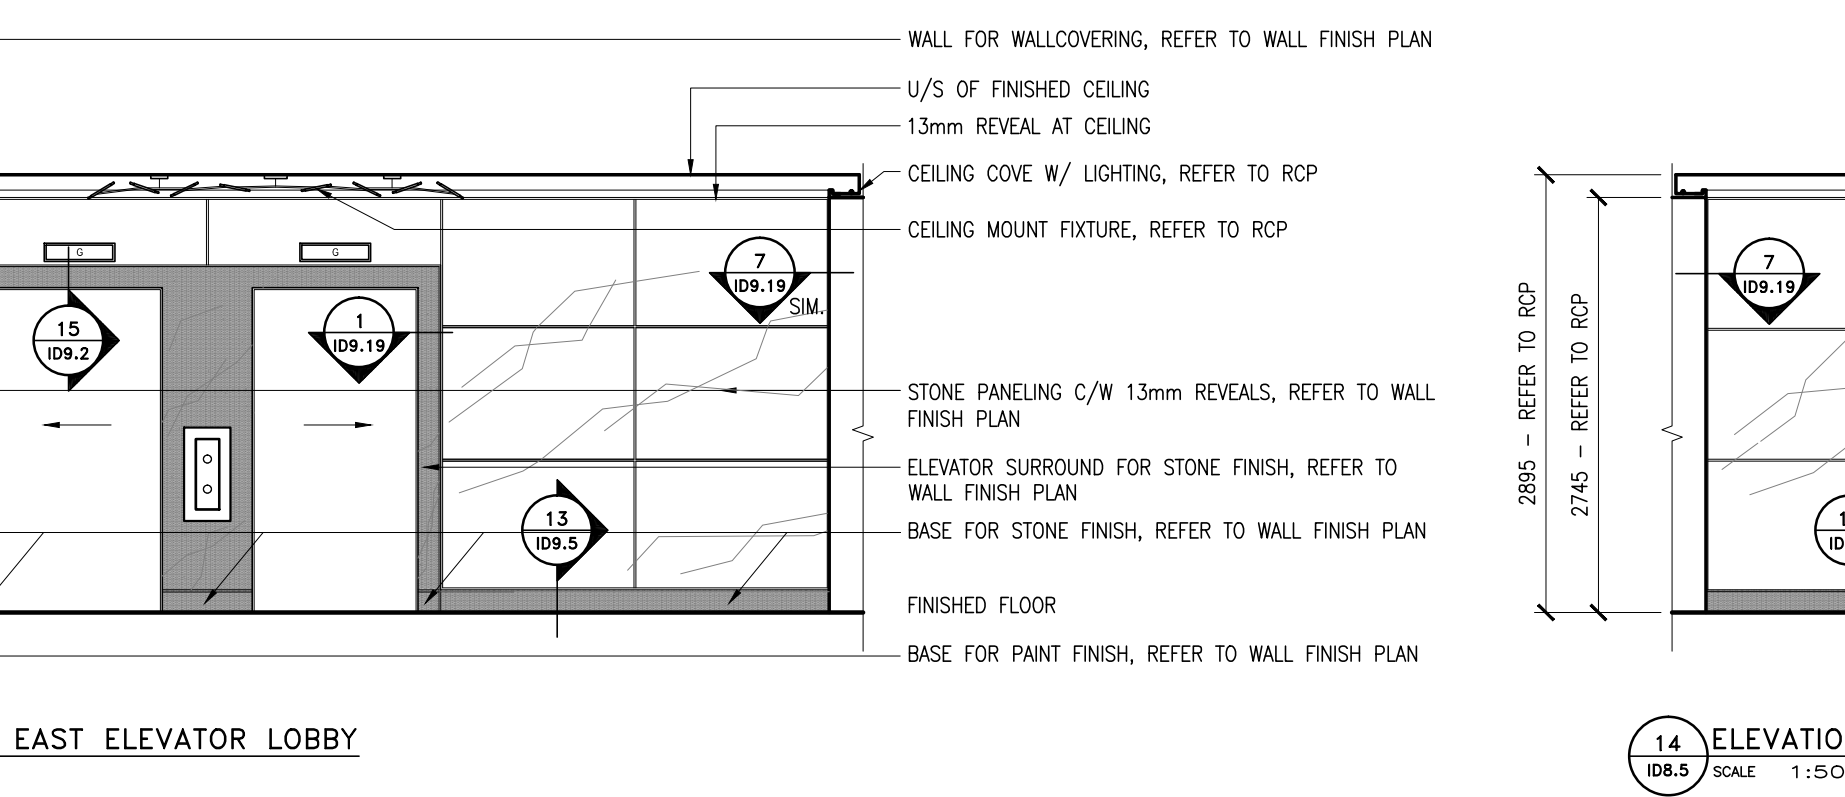
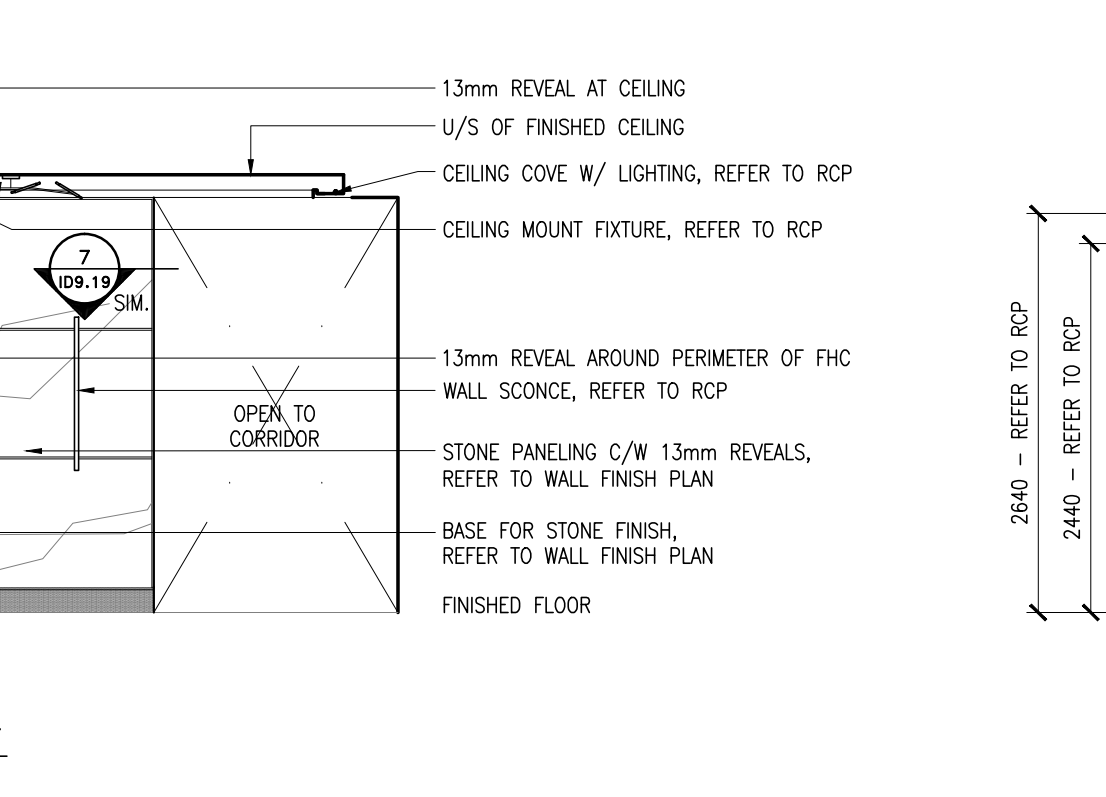
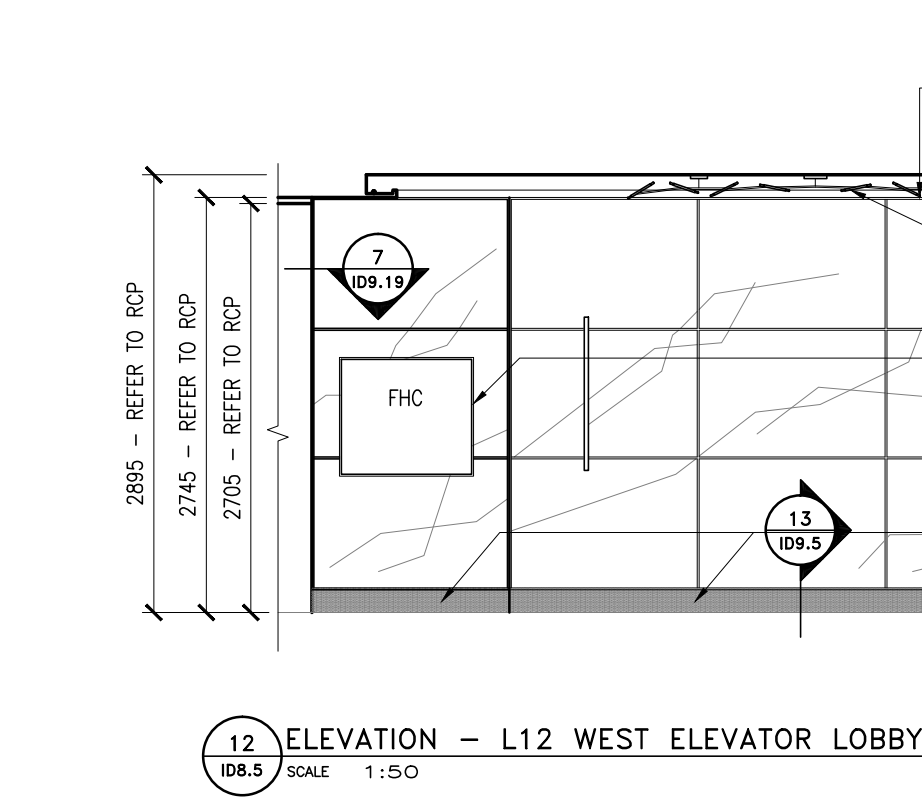
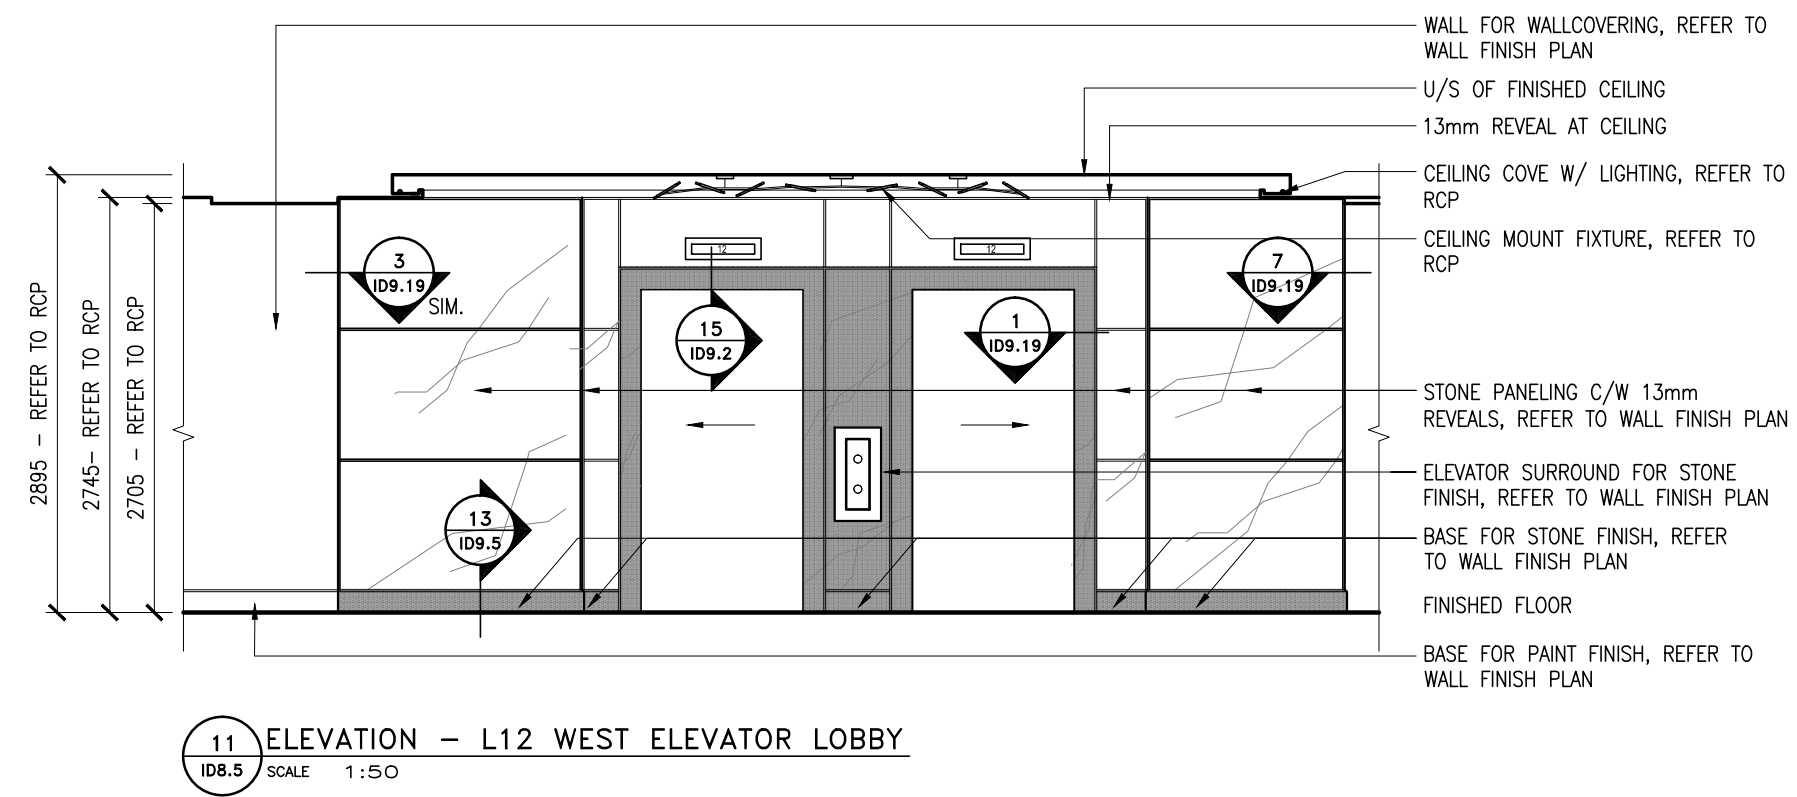
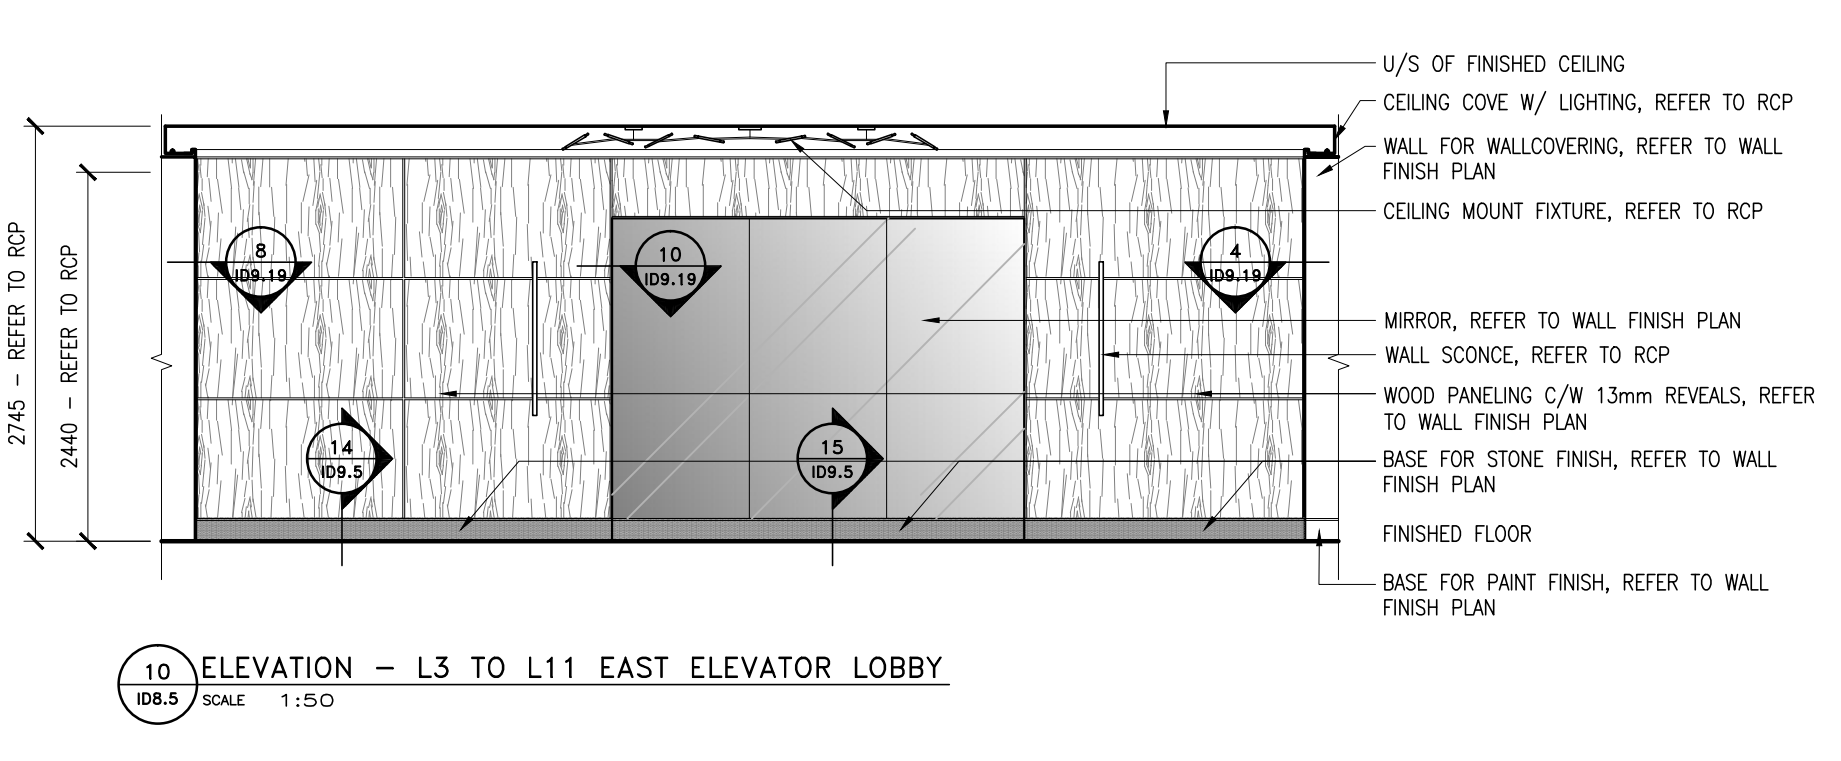
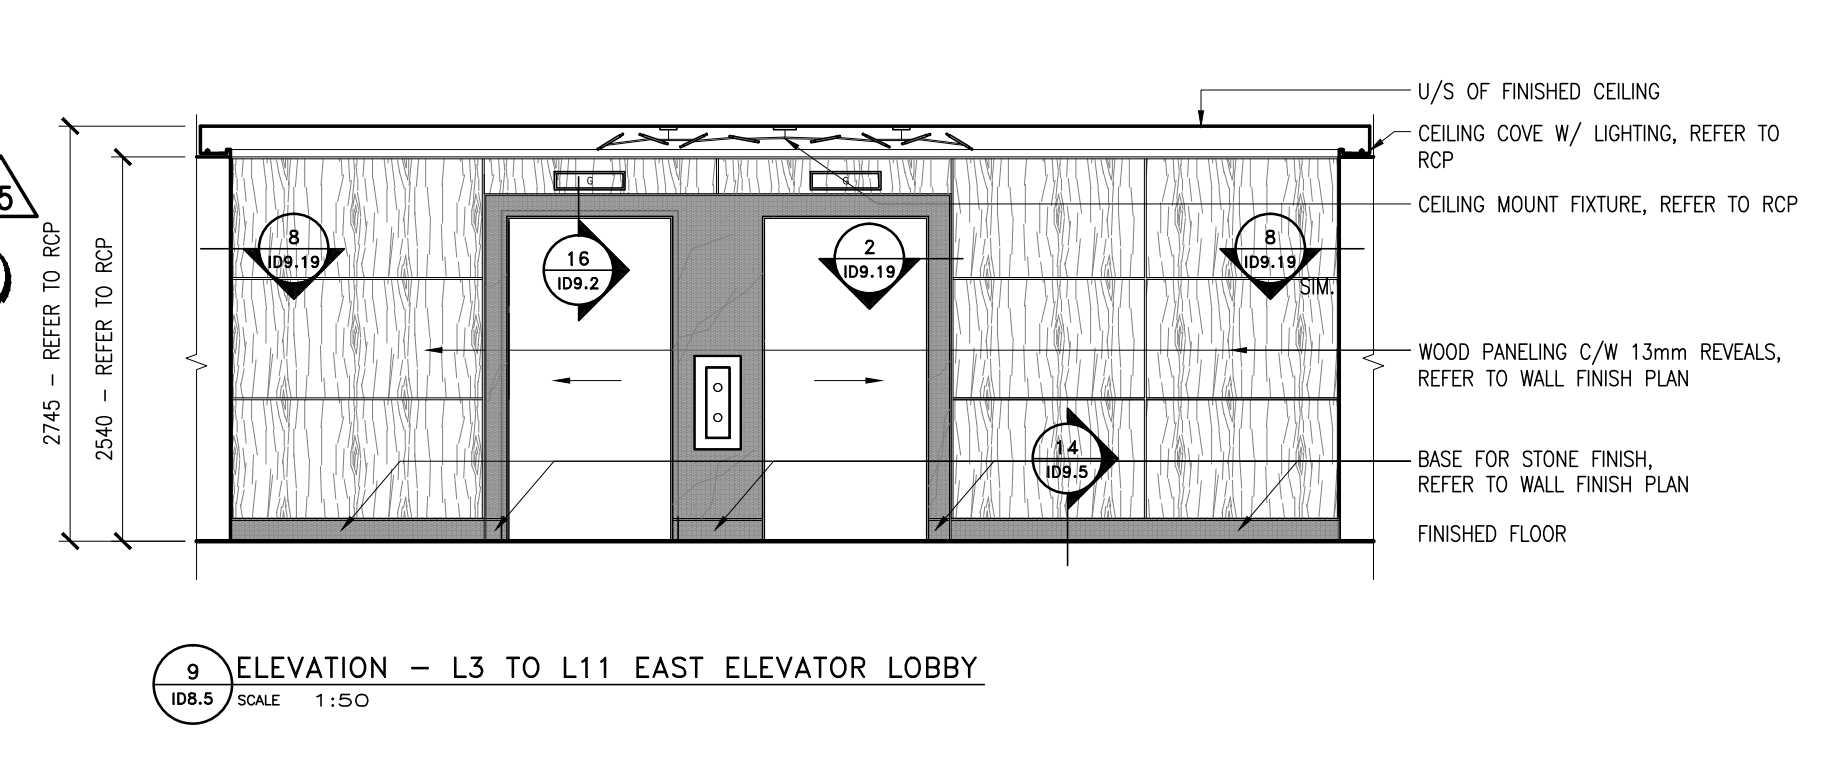
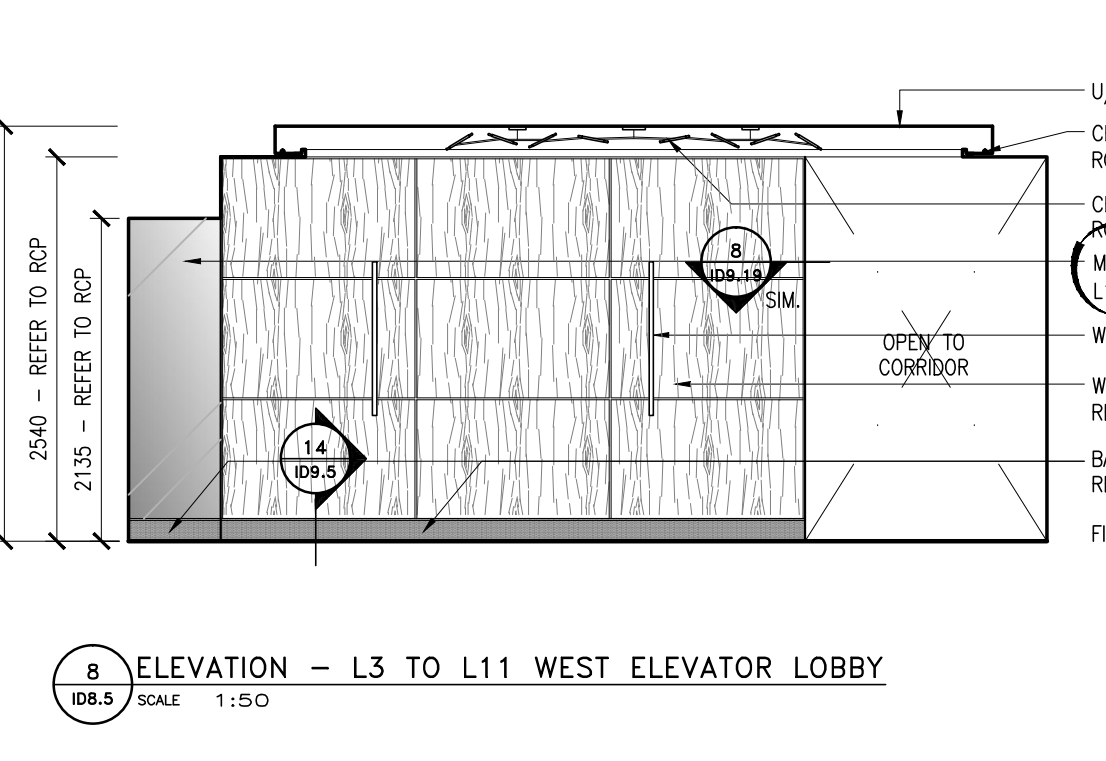
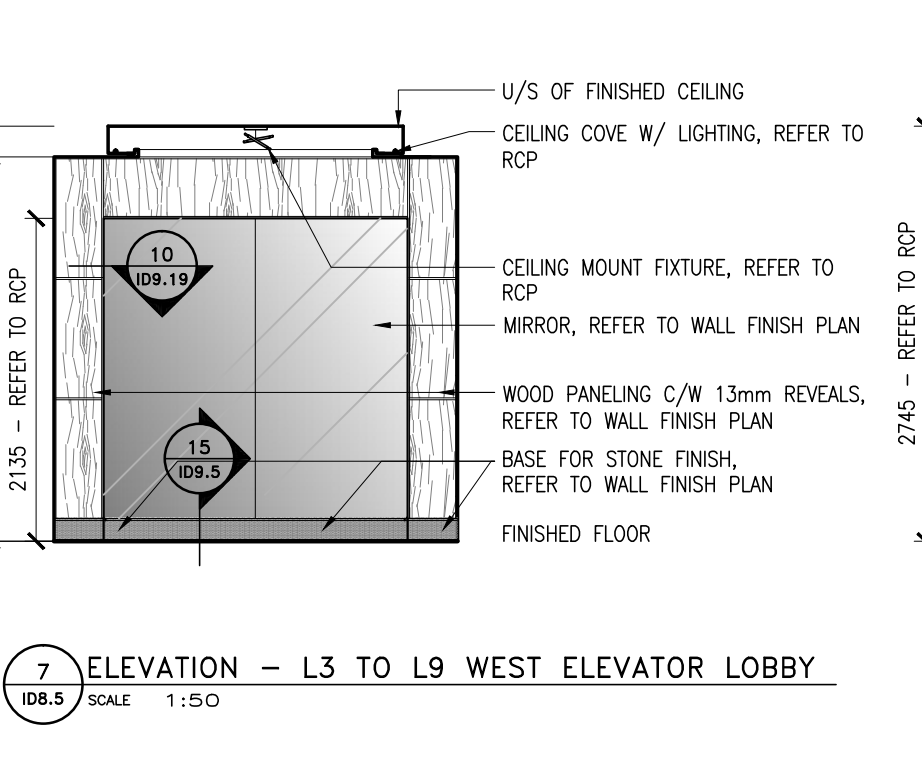
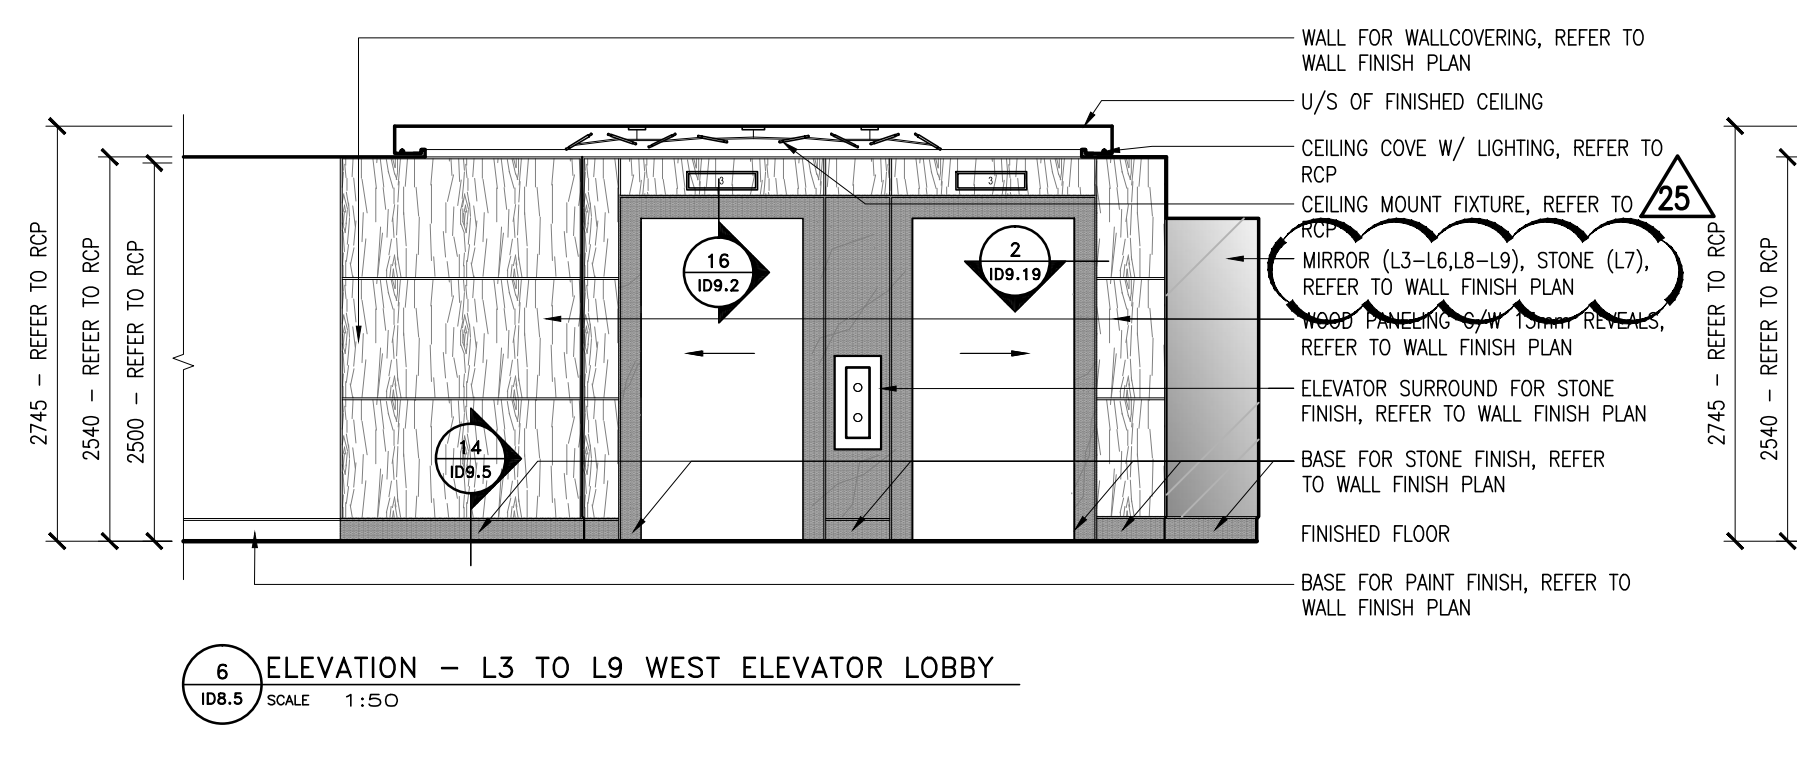
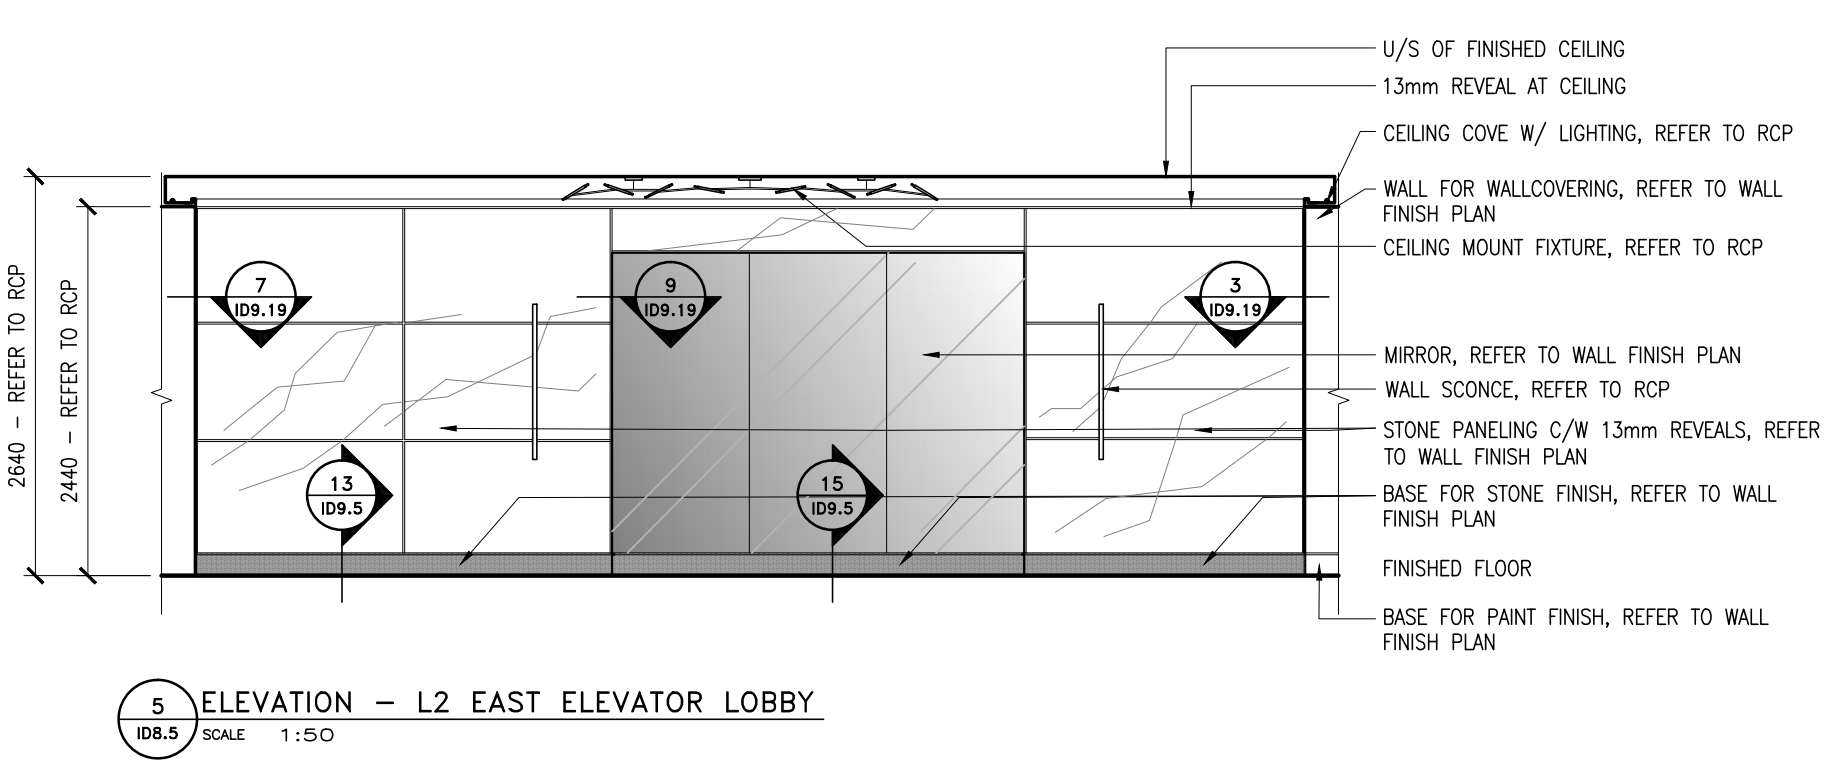
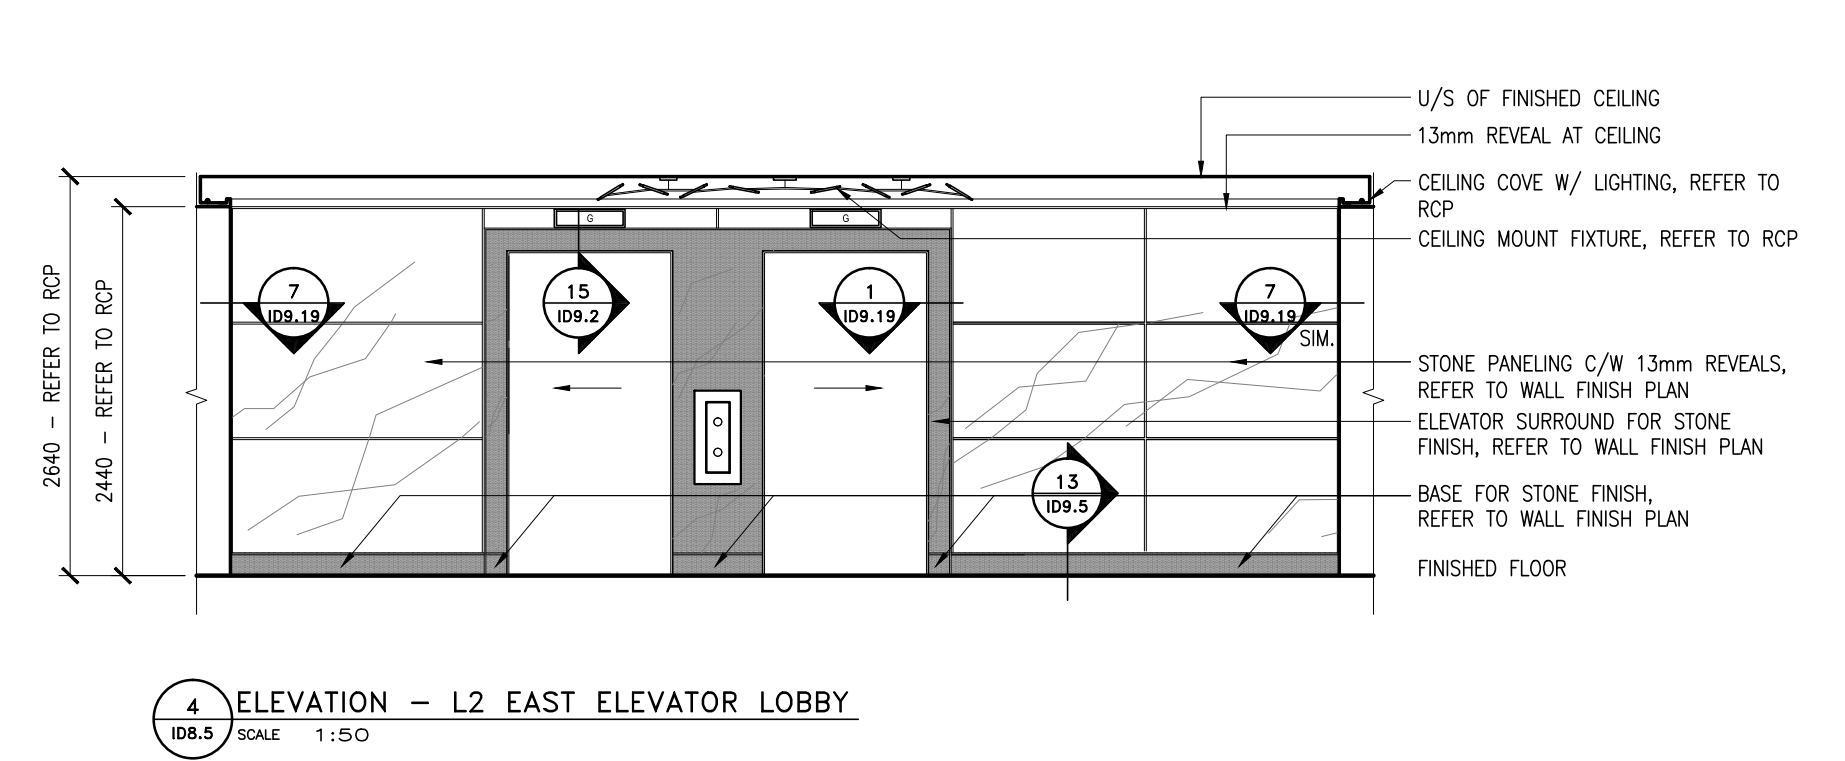
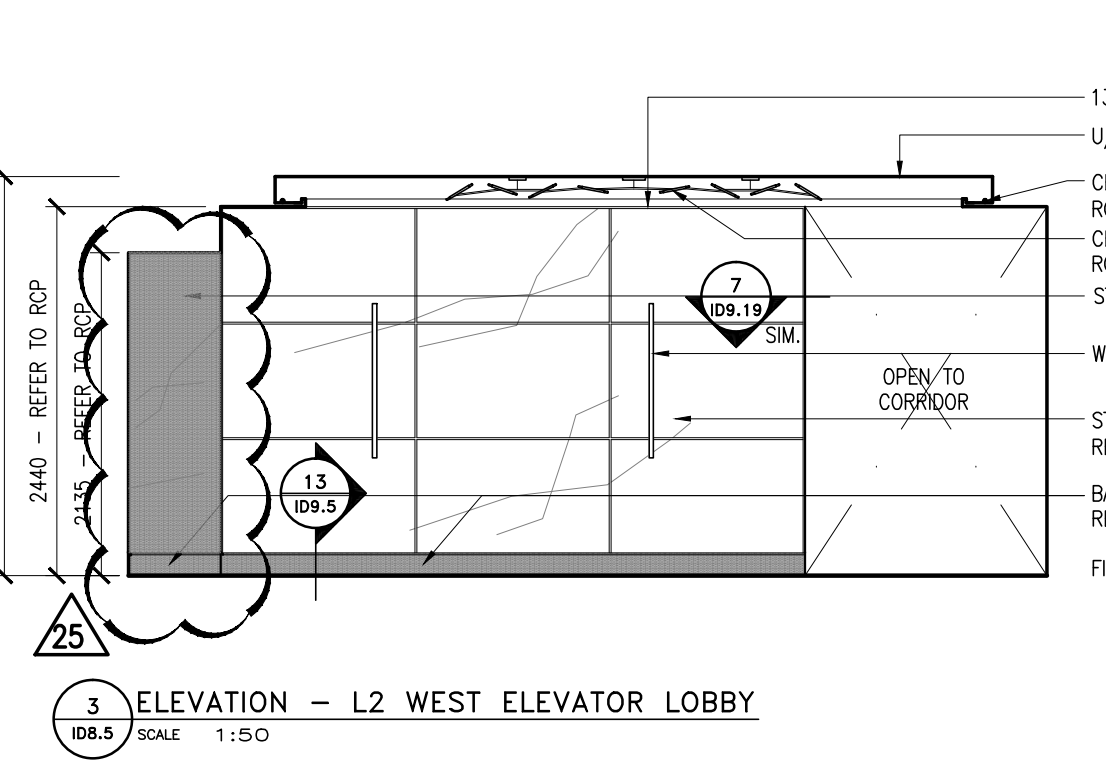
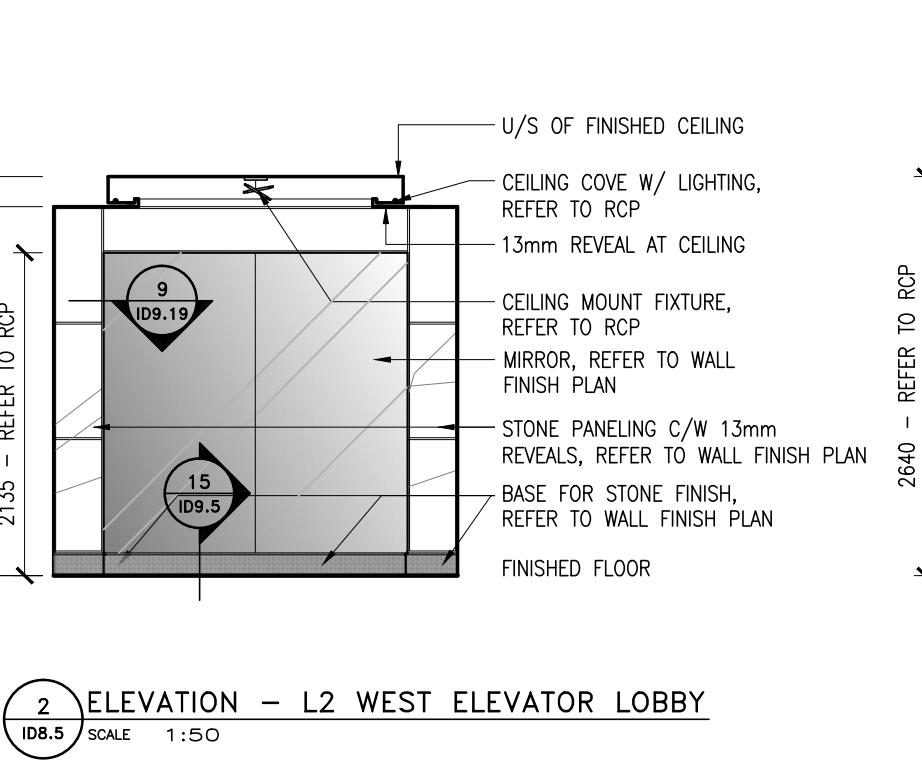


Notes:

- CONTRACTOR AND SUB-TRADES SHALL VERIFY ALL SITE DIMENSIONS. ALL DRAWINGS, DETAILS AND SPECIFICATIONS AND REPORT ANY DISCREPANCIES TO THE INTERIOR DESIGNER IN WRITING FOR APPROVAL BEFORE PROCEEDING WITH THE WORK.
- CONTRACTOR AND SUB-CONTRACTORS, BEFORE PROCEEDING WITH WORK, MUST SUBMIT ALL NECESSARY SAMPLES FOR APPROVAL OF QUALITY AND FINISH TO THE INTERIOR DESIGNER.
- CONTRACTOR MUST COMPLY WITH THE CONTRACT DOCUMENTS, PERFORMANCE REQUIREMENTS, APPLICABLE CODES AND REGULATIONS.
- ALL DRAWINGS AND WRITTEN MATERIAL HEREIN CONSTITUTES THE ORIGINAL AND UNPUBLISHED WORK OF I B IV DESIGN ASSOCIATES INC. AND MAY NOT BE DUPLICATED, USED OR DISCLOSED WITHOUT PRIOR WRITTEN CONSENT OF I B IV DESIGN ASSOCIATES INC.
- DRAWINGS NOT TO BE SCALED

Issue:

06 ISSUED FOR CLIENT REVIEW	16.01.15
07 ISSUED FOR TENDER	16.03.18
08 ISSUED FOR ADDENDUM	16.09.20
10 ISSUED FOR CONSTRUCTION	17.06.19
12 SITE INSTRUCTION #02	17.07.25
13 SITE INSTRUCTION #03	17.11.10
25 SITE INSTRUCTION #17	18.12.04

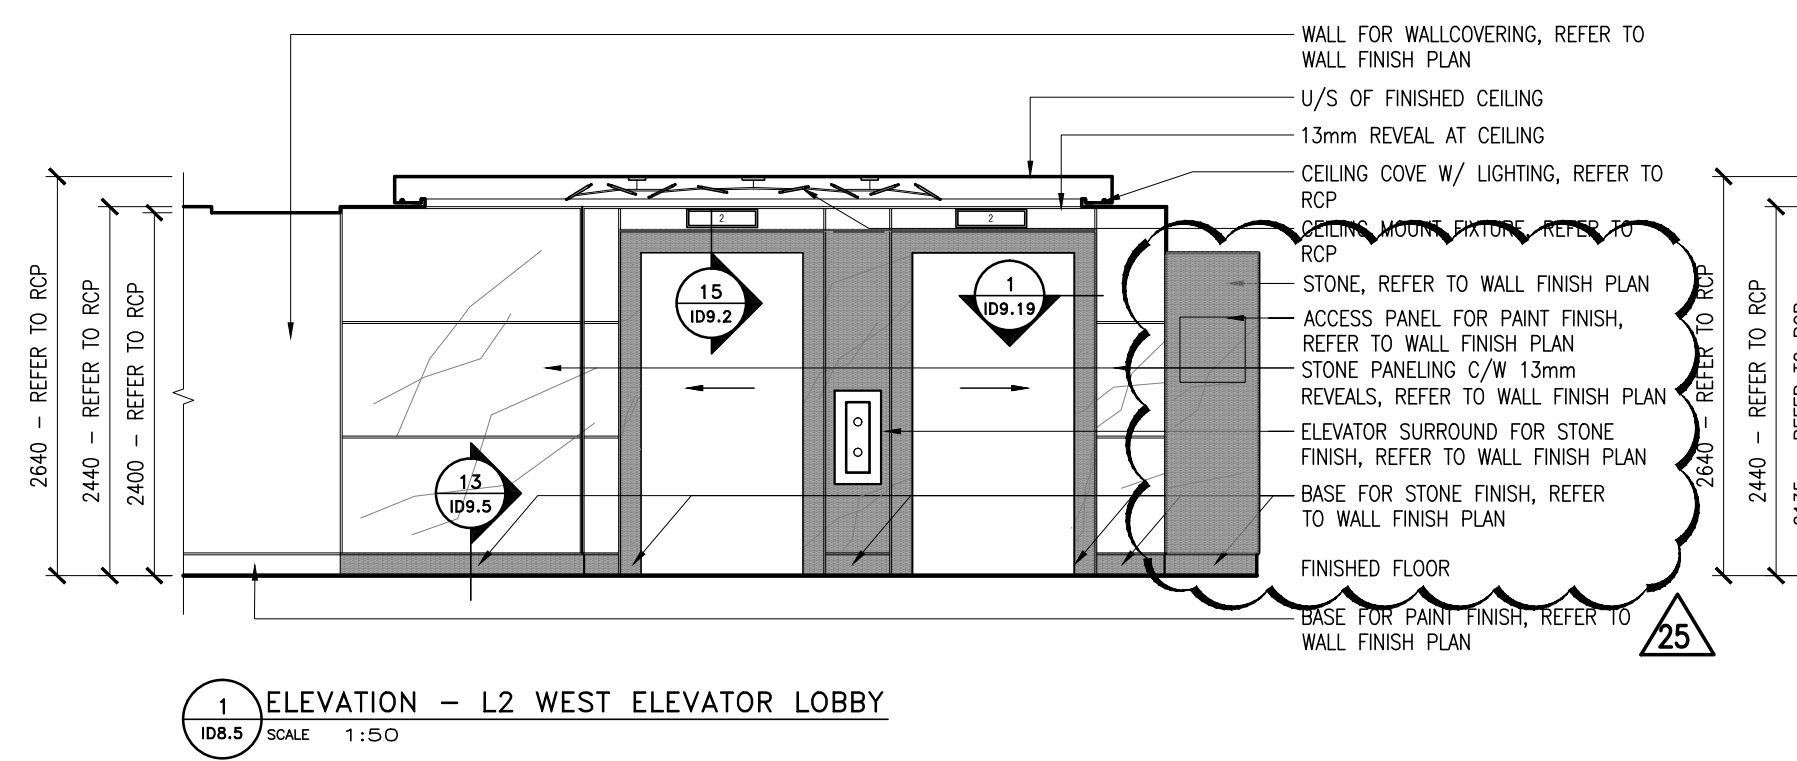

Hines TRIDEL

AQUAVISTA
AT BAYSIDE TORONTO

1 EDgewater Drive, Toronto Ontario

77 Mowat Avenue, Suite 100
Toronto, Ontario M6K 3G3, Canada
T + 1 416 531 2224
12 DeMarco Street
New York, New York 10013-USA
T + 1 212 392 4952

I B IV DESIGN

Project Name:
14008
Designed By:
DMJR, VV, SG
Checked By:
DMJR, VV, SG, BP
Drawing Number:

TYPICAL CORRIDOR ELEVATIONS

ID8.5