


Notes:


- CONTRACTOR AND ALL SUB-TRADES SHALL VERIFY ALL SITE DIMENSIONS. ALL DRAWINGS, DETAILS AND SPECIFICATIONS AND REPORT ANY DISCREPANCIES TO THE INTERIOR DESIGNER IN WRITING FOR APPROVAL BEFORE PROCEEDING WITH THE WORK.
- CONTRACTOR AND SUB-CONTRACTORS, BEFORE PROCEEDING WITH WORK, MUST SUBMIT ALL NECESSARY SAMPLES FOR APPROVAL OF QUALITY AND FINISH TO THE INTERIOR DESIGNER.
- CONTRACTOR MUST COMPLY WITH THE CONTRACT DOCUMENTS, PERFORMANCE REQUIREMENTS, APPLICABLE CODES AND REGULATIONS.
- ALL DRAWINGS AND WRITTEN MATERIAL HEREIN CONSTITUTES THE ORIGINAL AND UNPUBLISHED WORK OF IBI BY DESIGN ASSOCIATES INC. AND MAY NOT BE DUPLICATED, USED OR DISCLOSED WITHOUT PRIOR WRITTEN CONSENT OF IBI BY DESIGN ASSOCIATES INC.
- DRAWINGS NOT TO BE SCALED.

Issue:


06 ISSUED FOR CLIENT REVIEW	16.01.15
07 ISSUED FOR TENDER	16.03.18
10 ISSUED FOR CONSTRUCTION	17.06.19
13 SITE INSTRUCTION #03	17.11.10
14 SITE INSTRUCTION #04	18.03.07
17 SITE INSTRUCTION #07	18.05.31
20 SITE INSTRUCTION #10	18.08.02

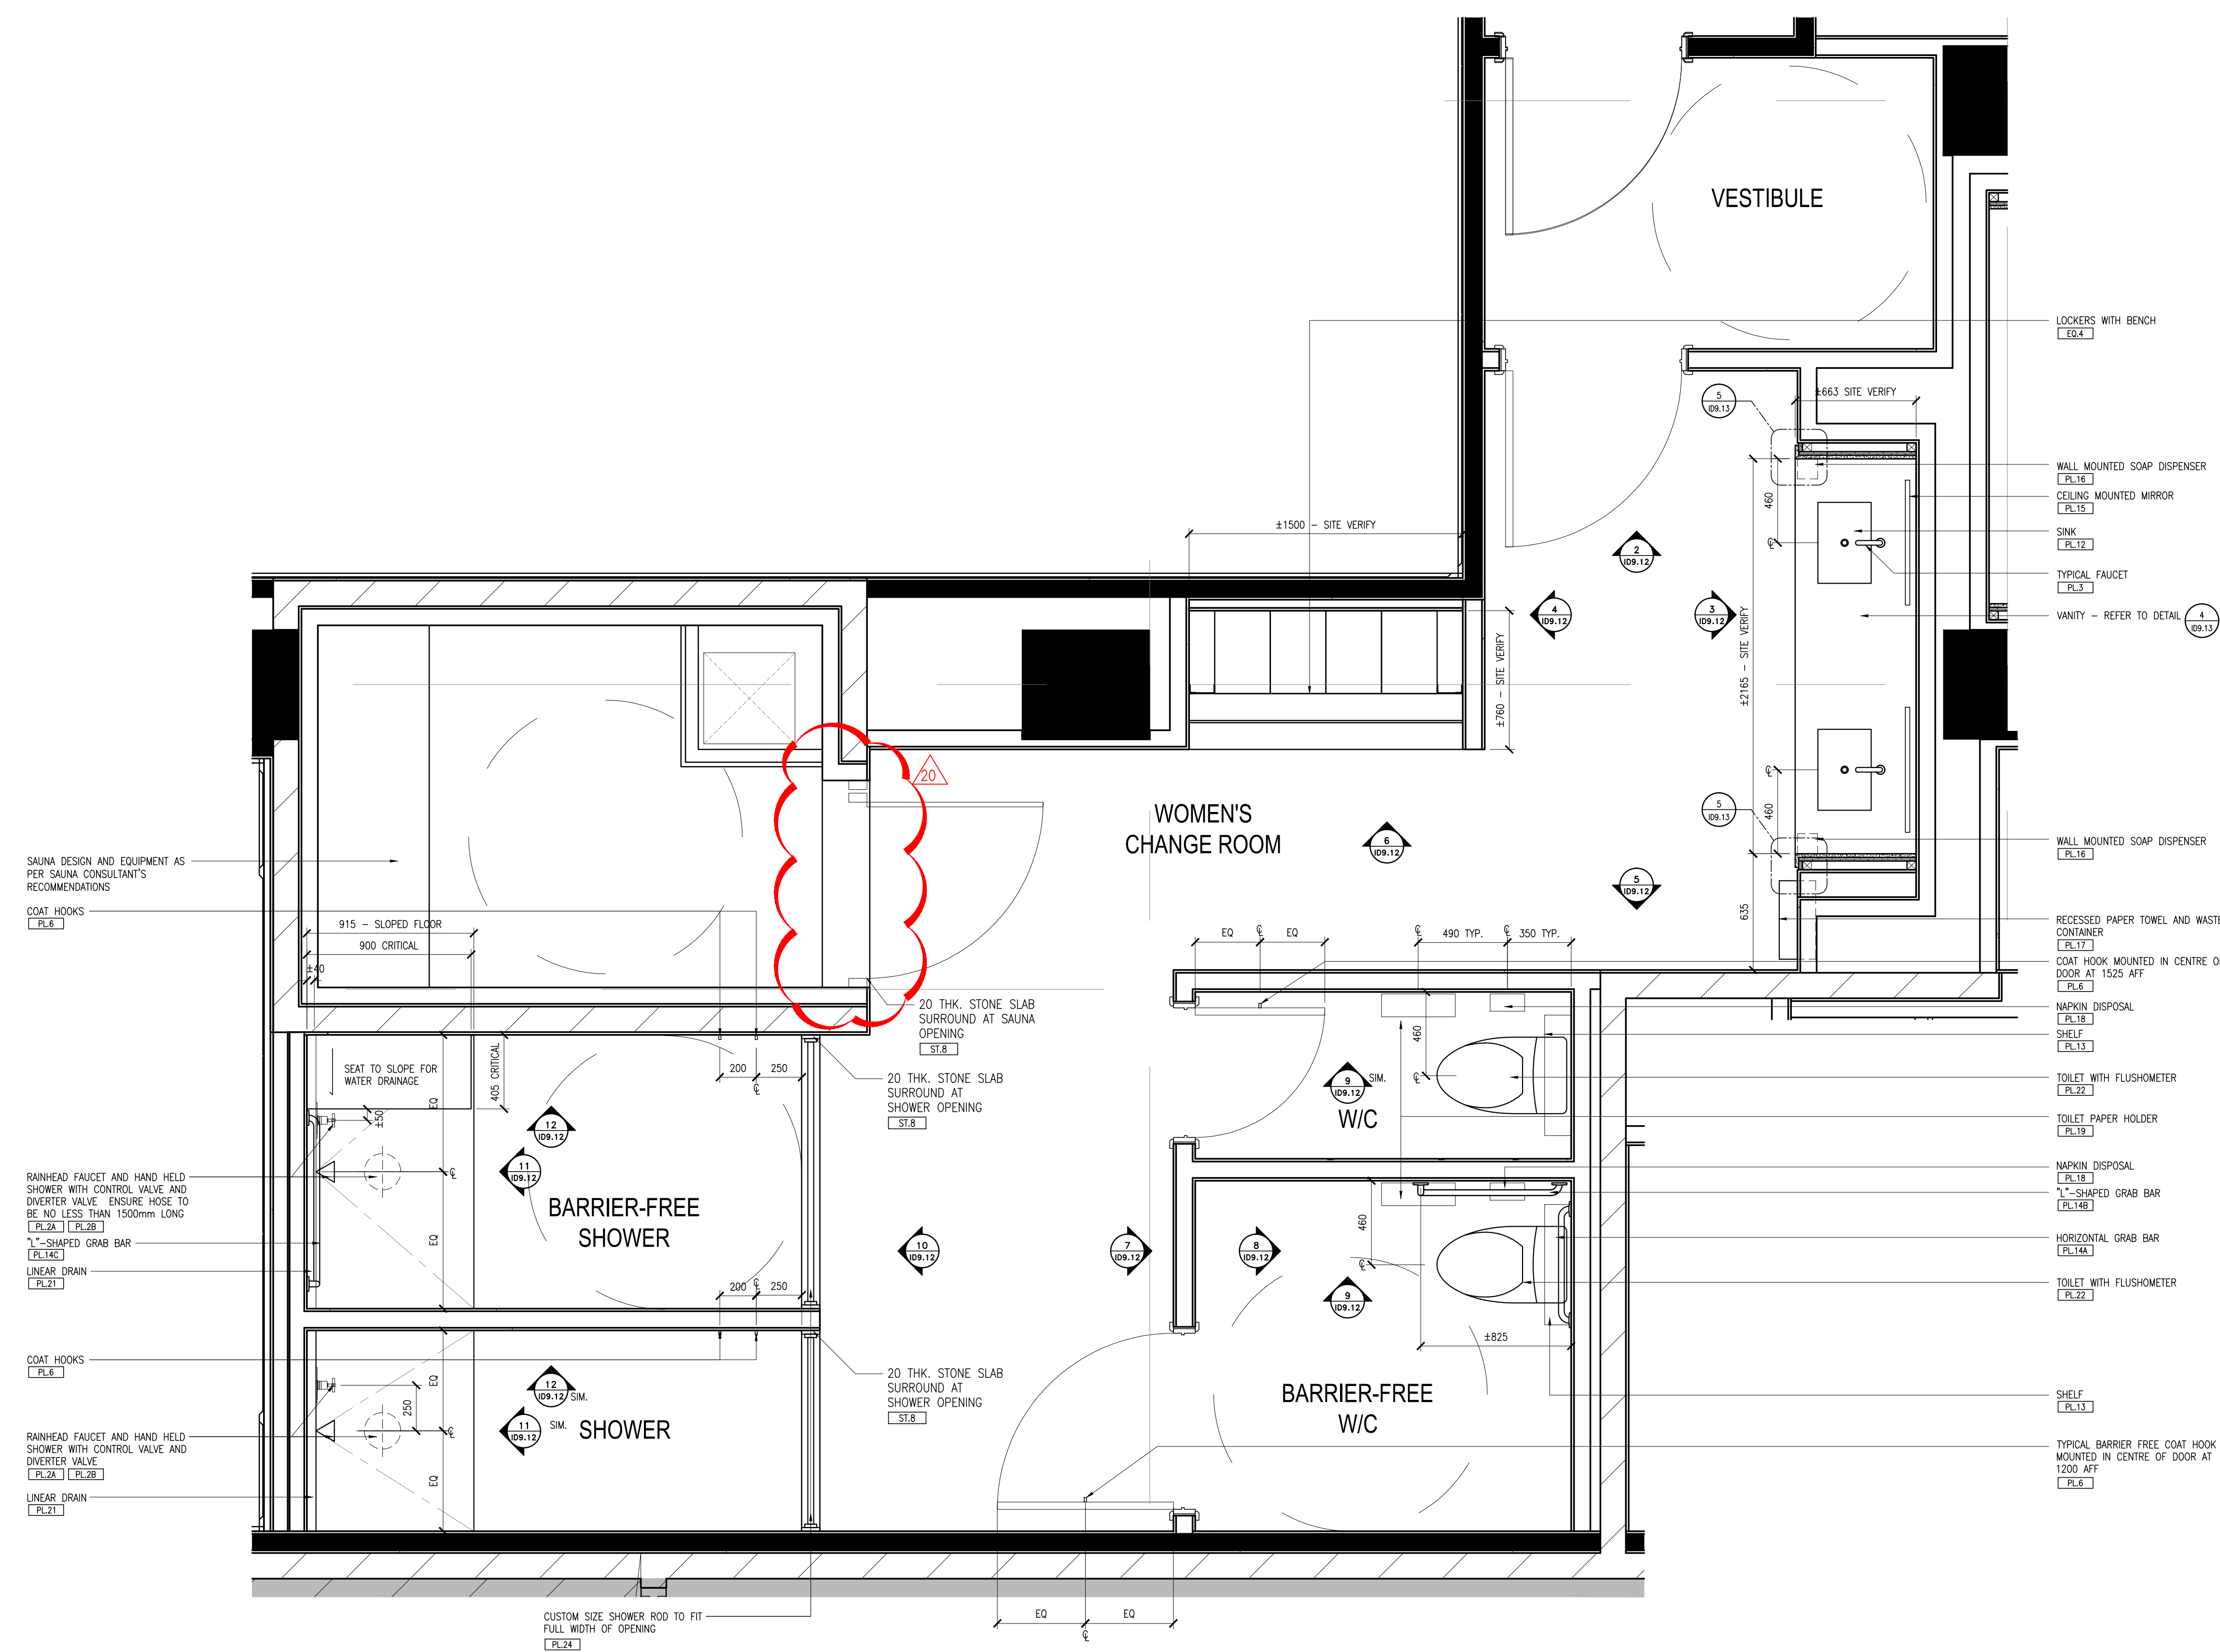


1 PLAN - WOMEN'S CHANGE ROOM
08/17 DATE 1:20

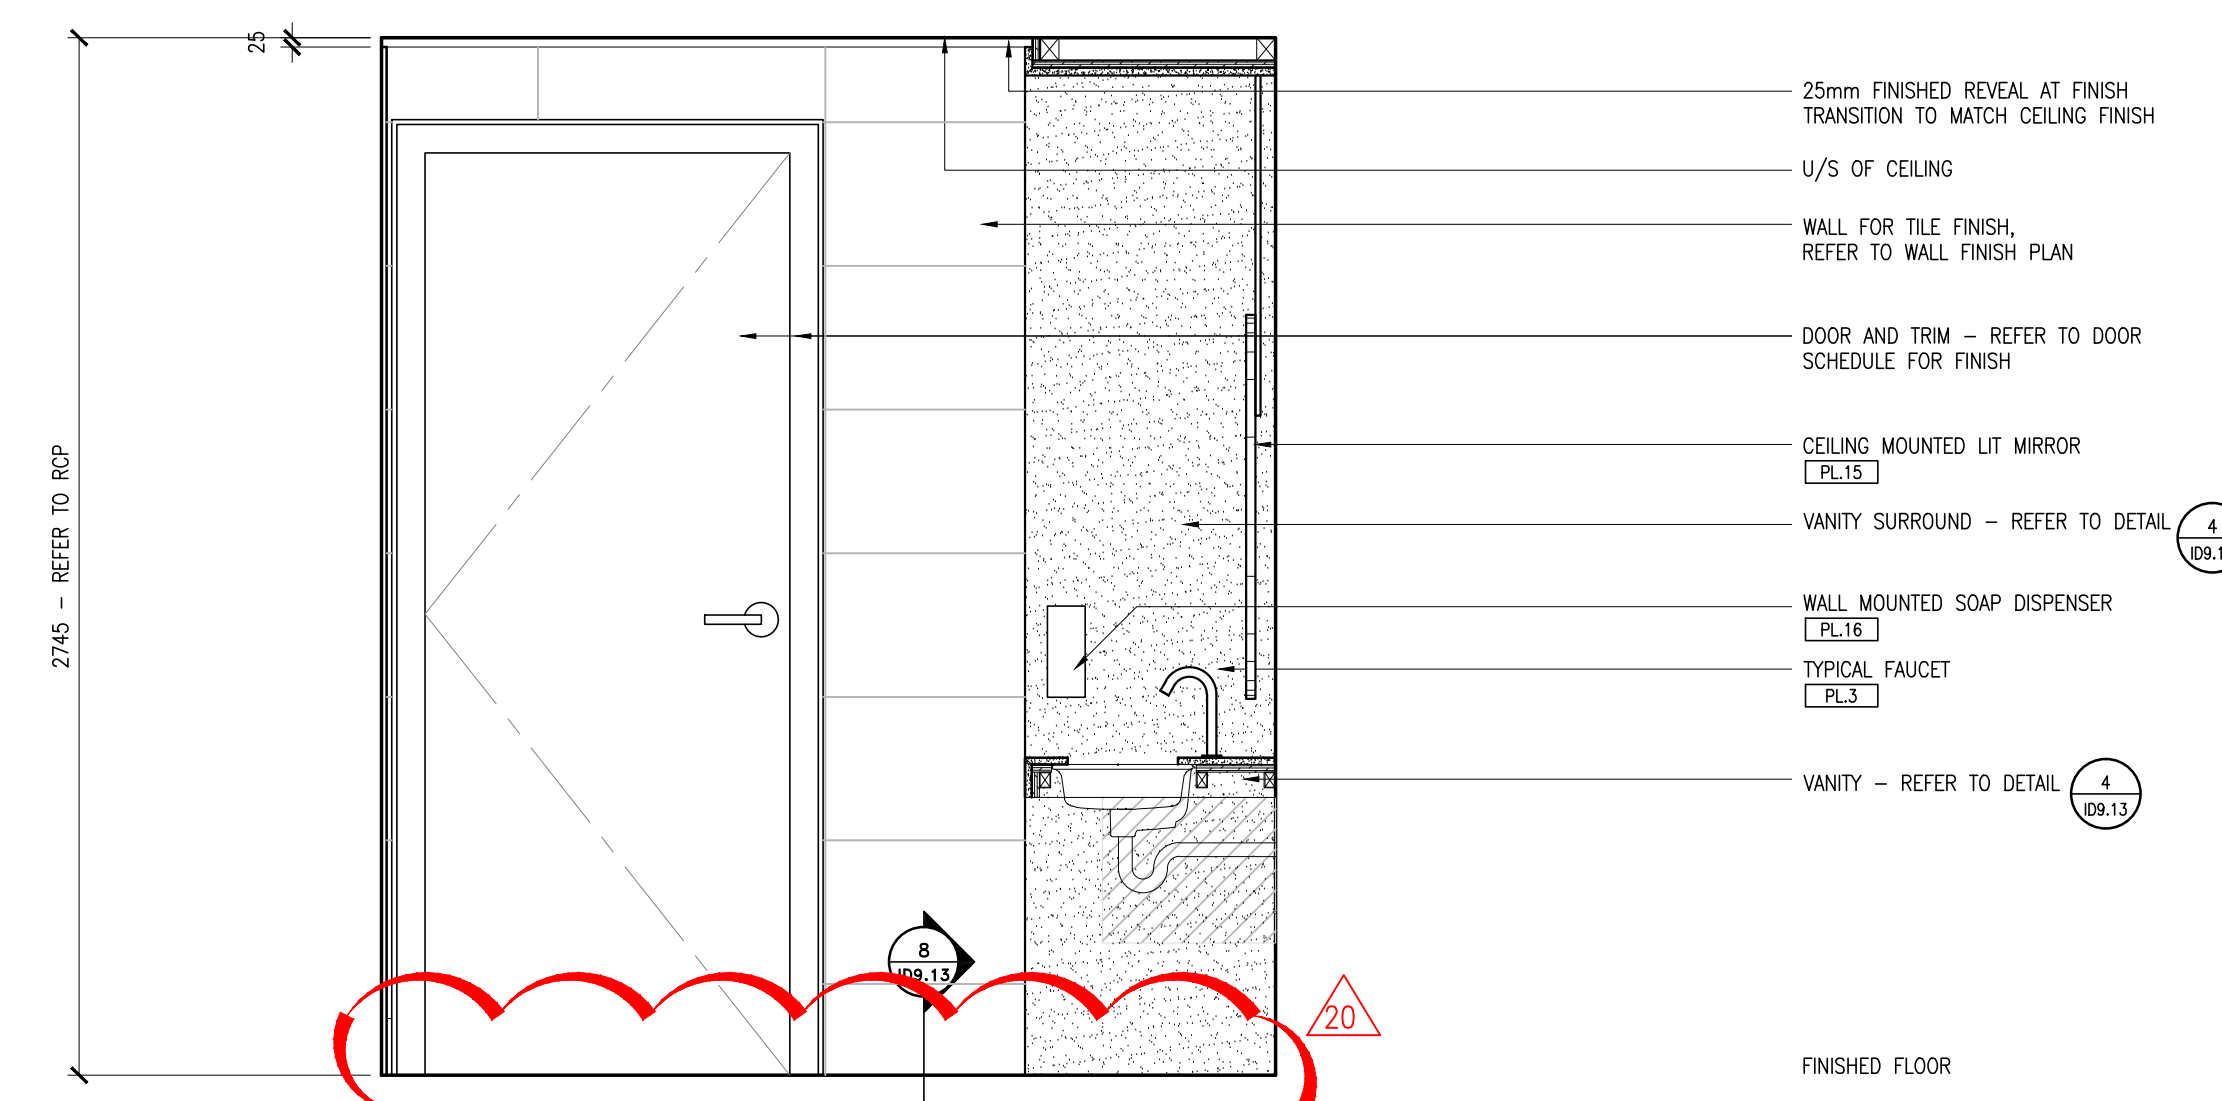


2 ELEVATION
08/17 DATE 1:20

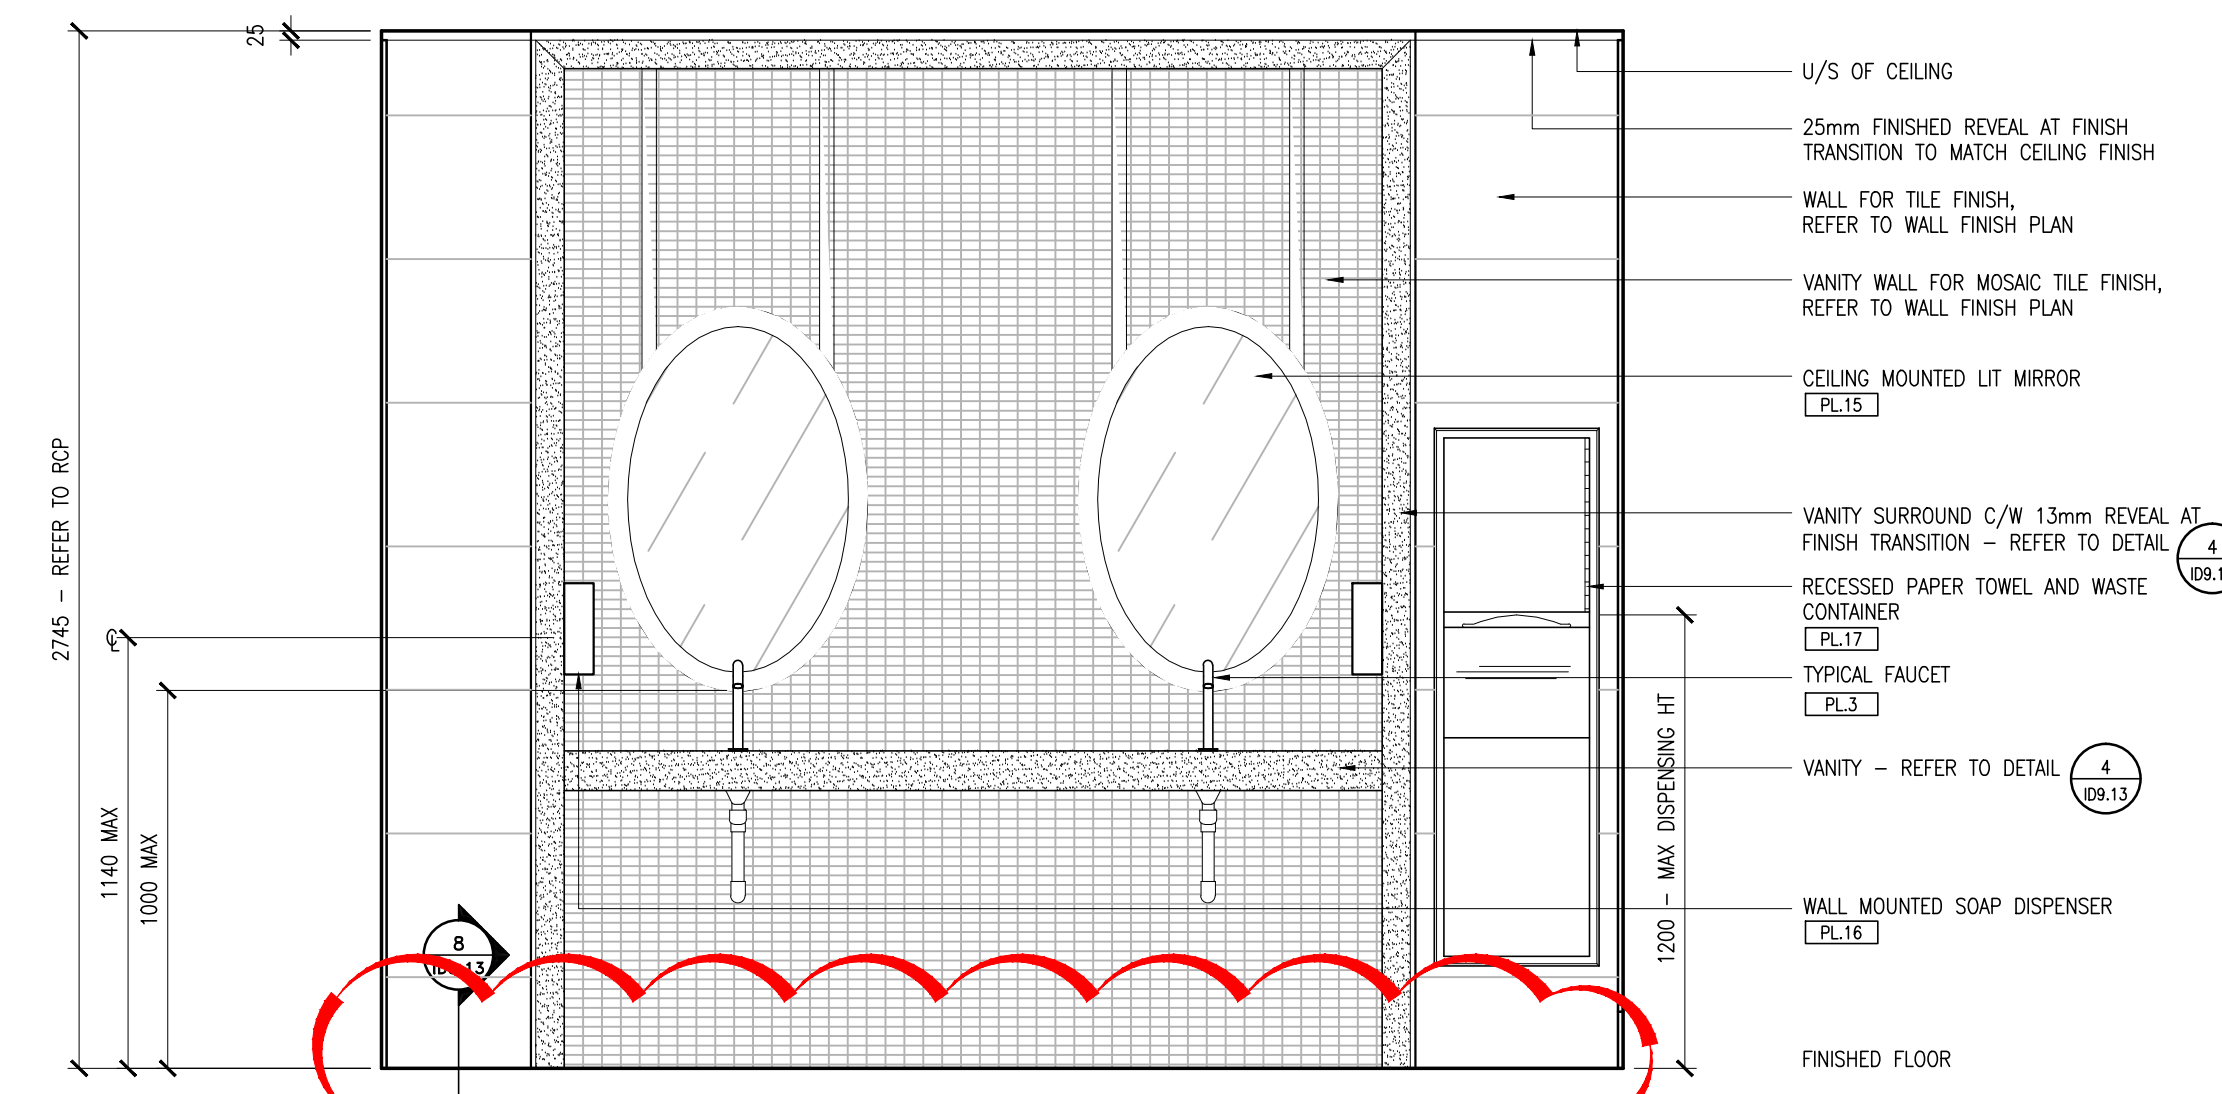


3 ELEVATION
08/17 DATE 1:20

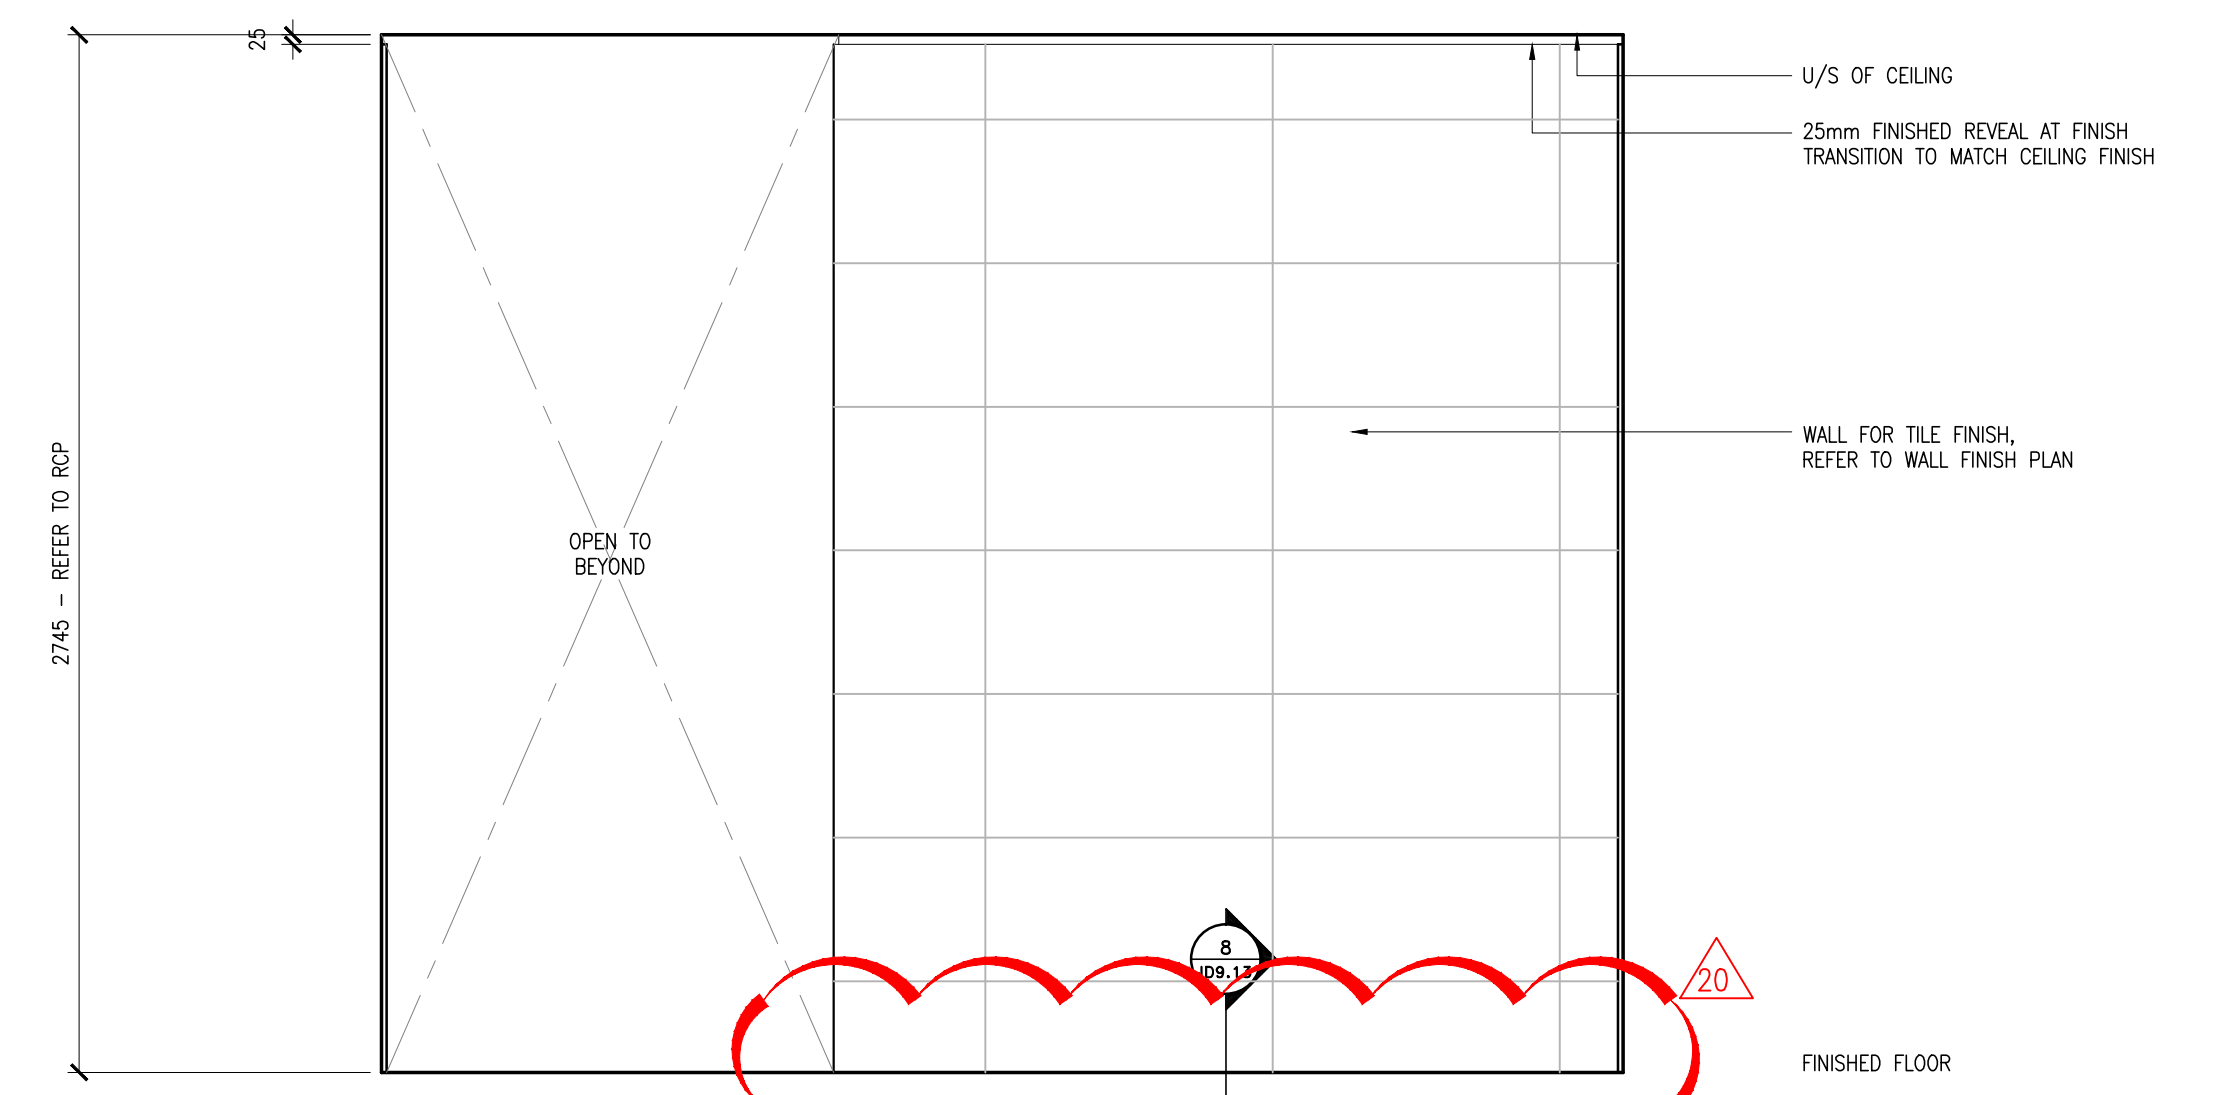


4 ELEVATION
08/17 DATE 1:20

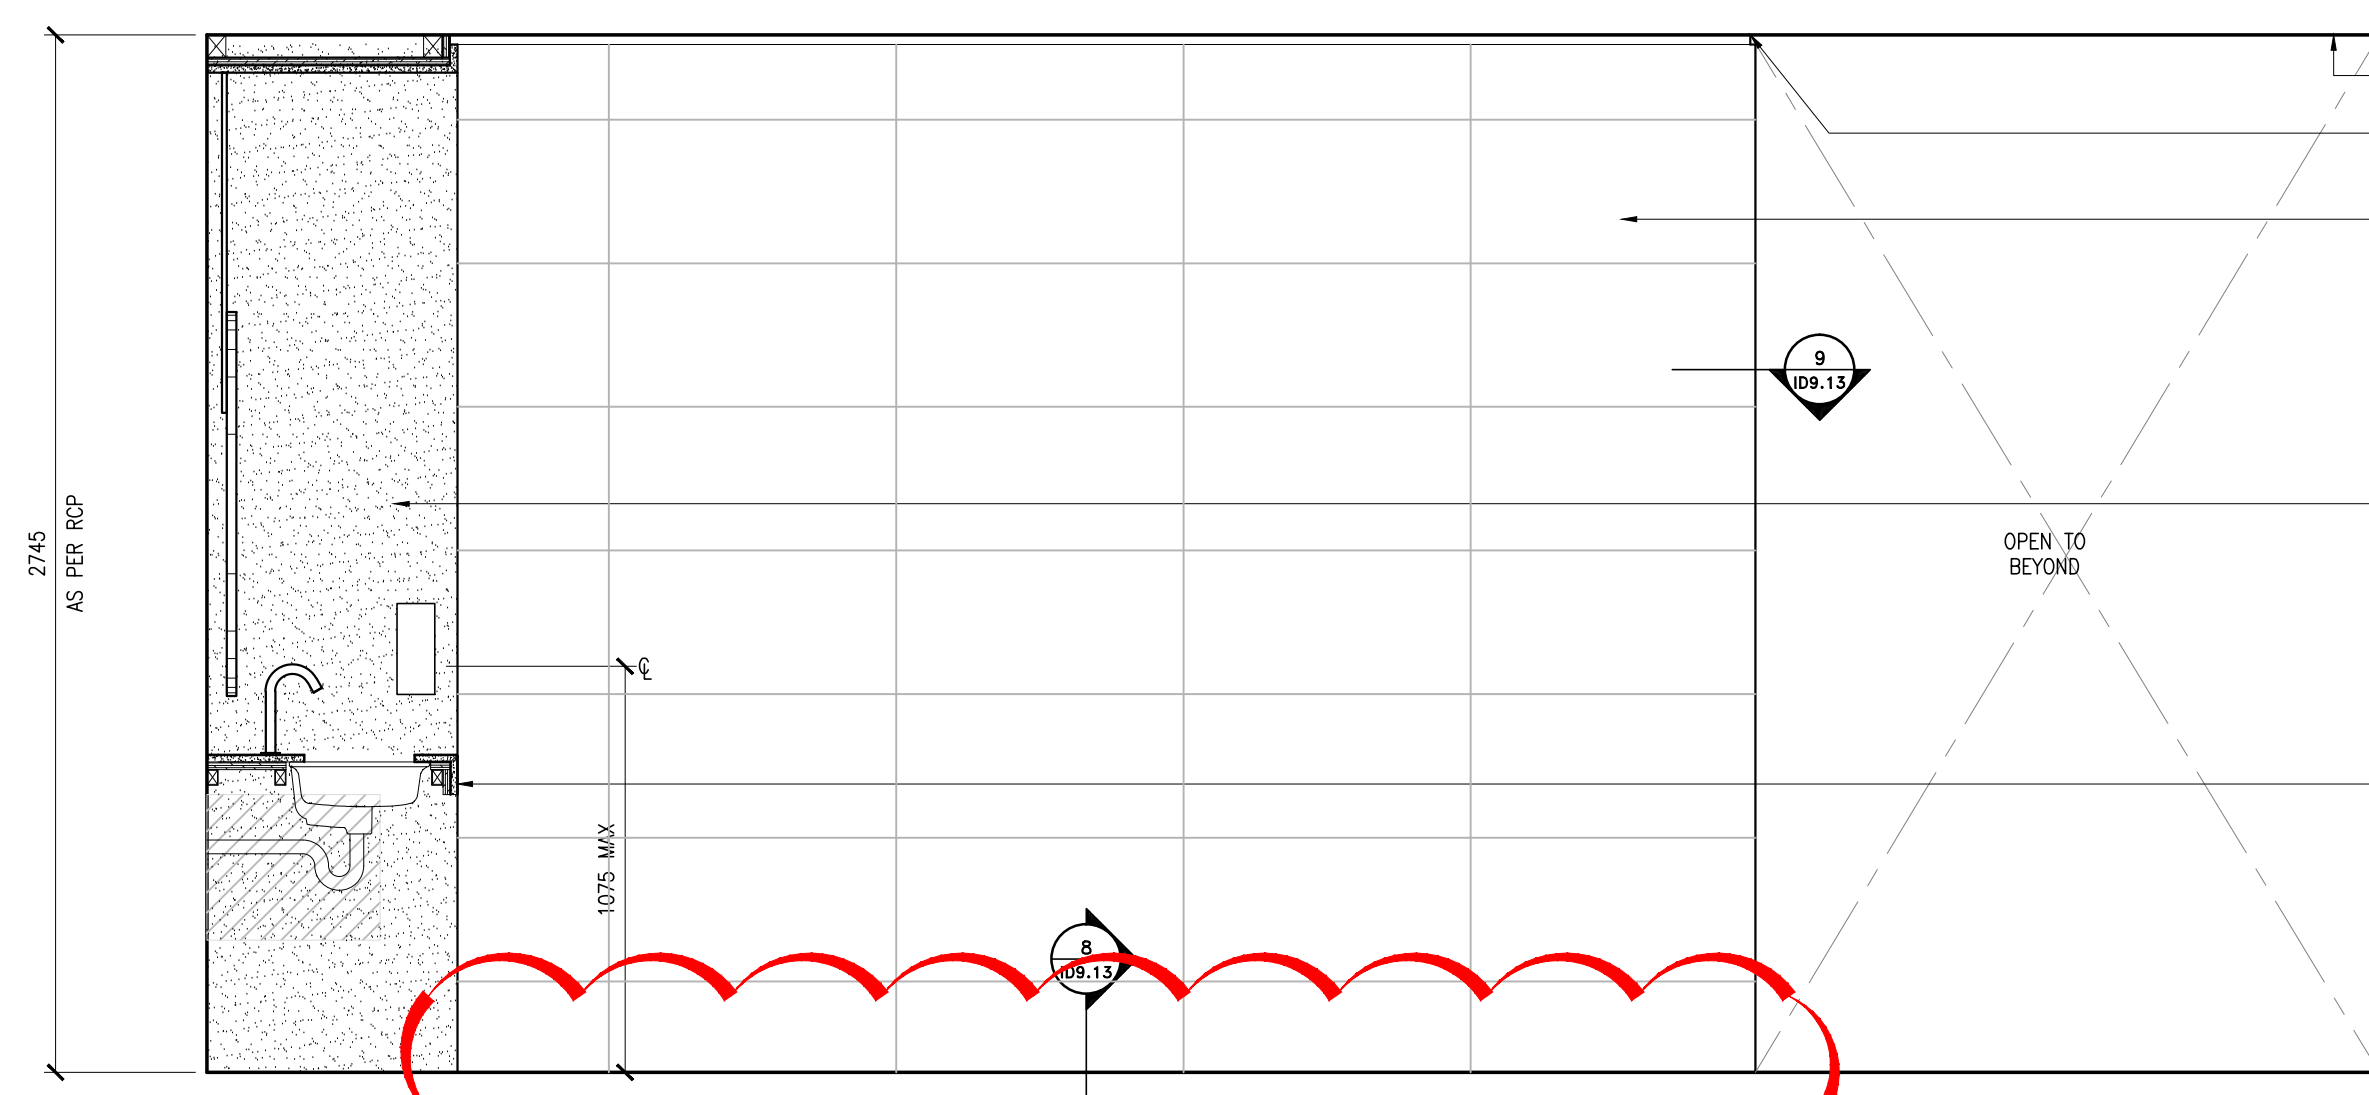


5 ELEVATION
08/17 DATE 1:20

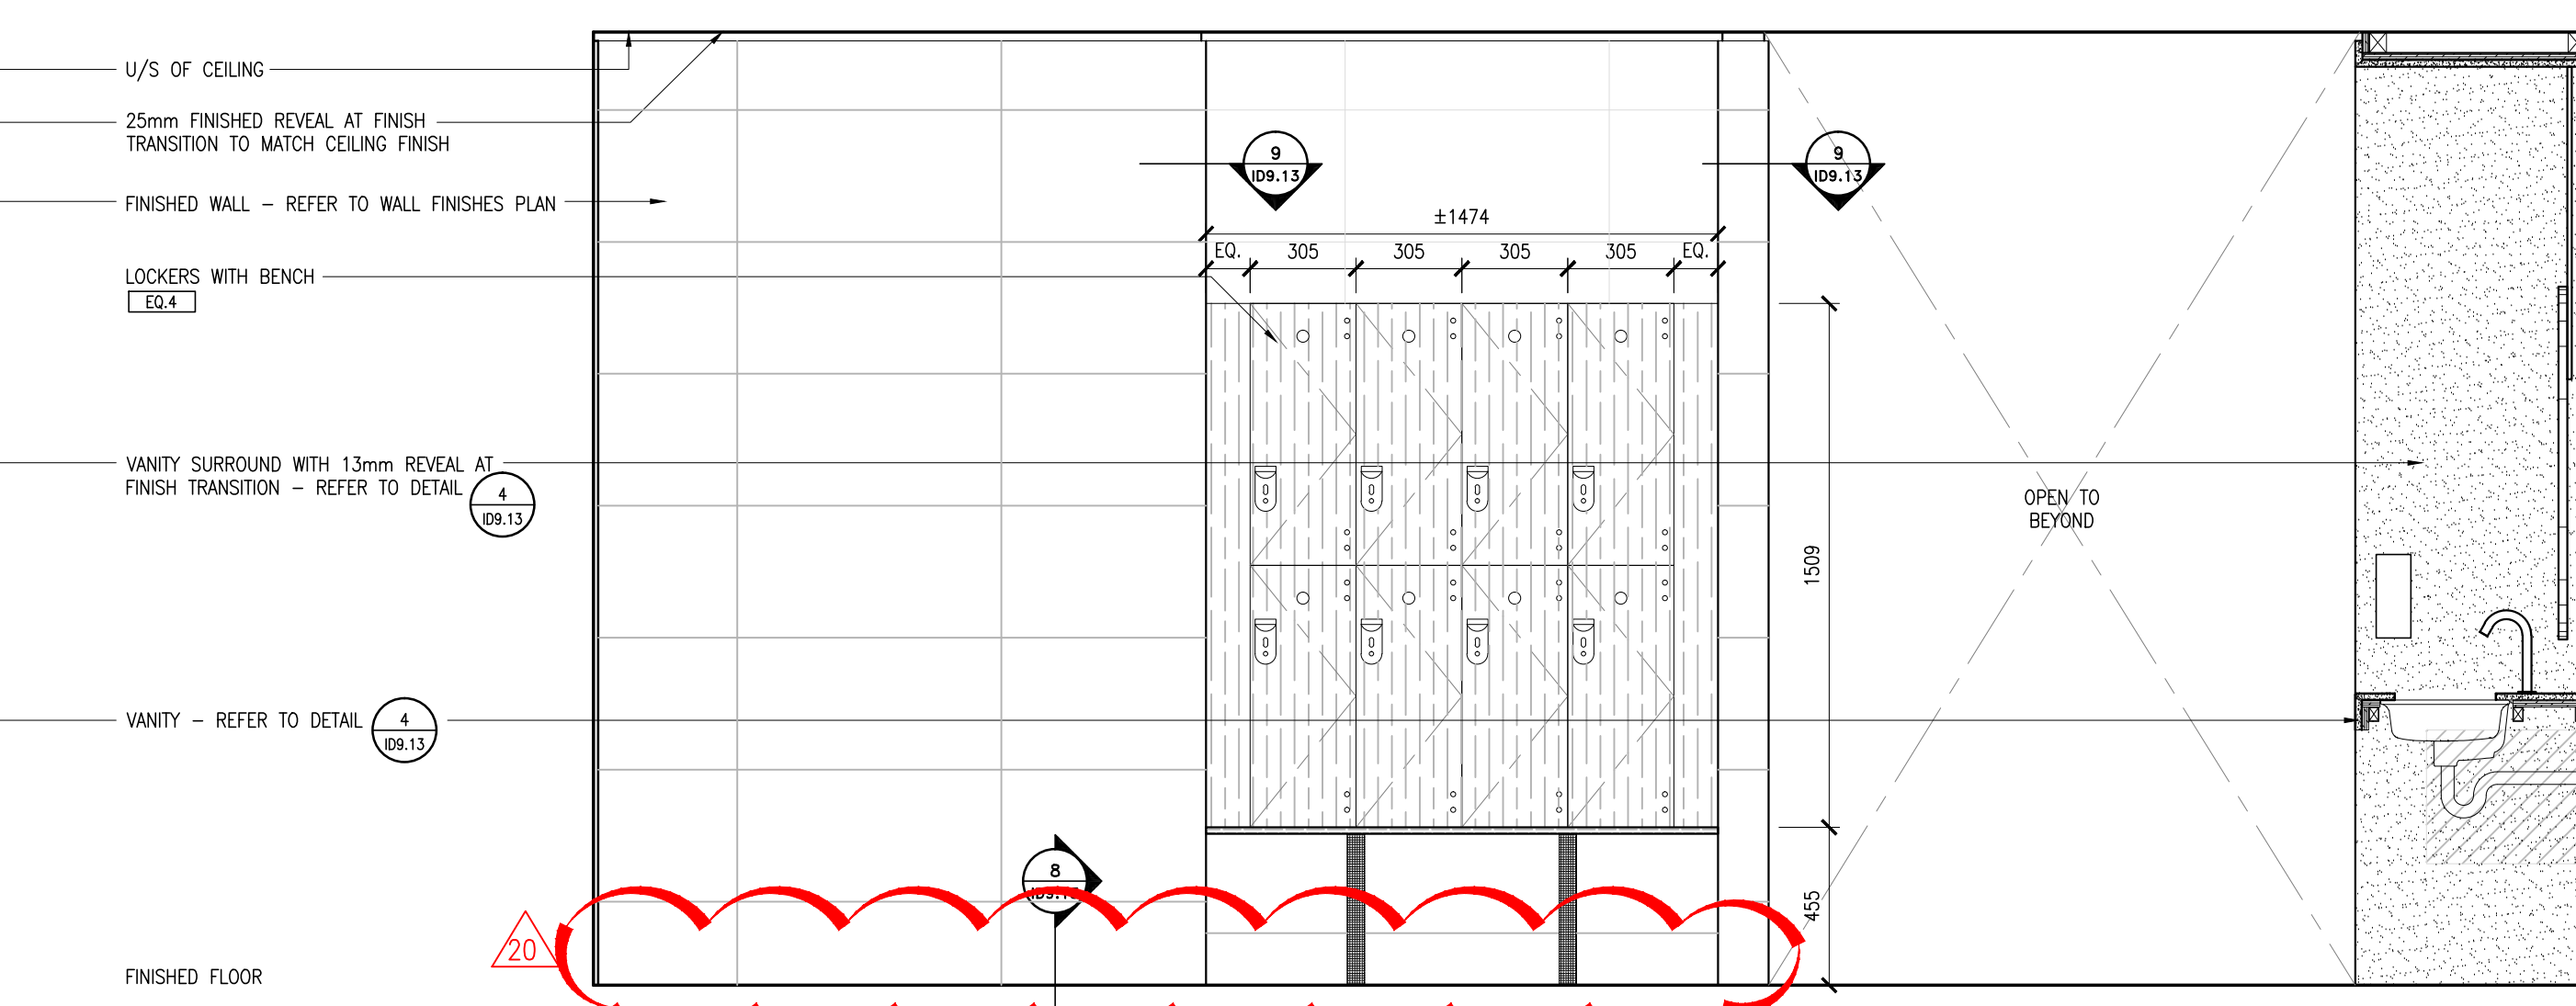


6 ELEVATION
08/17 DATE 1:20

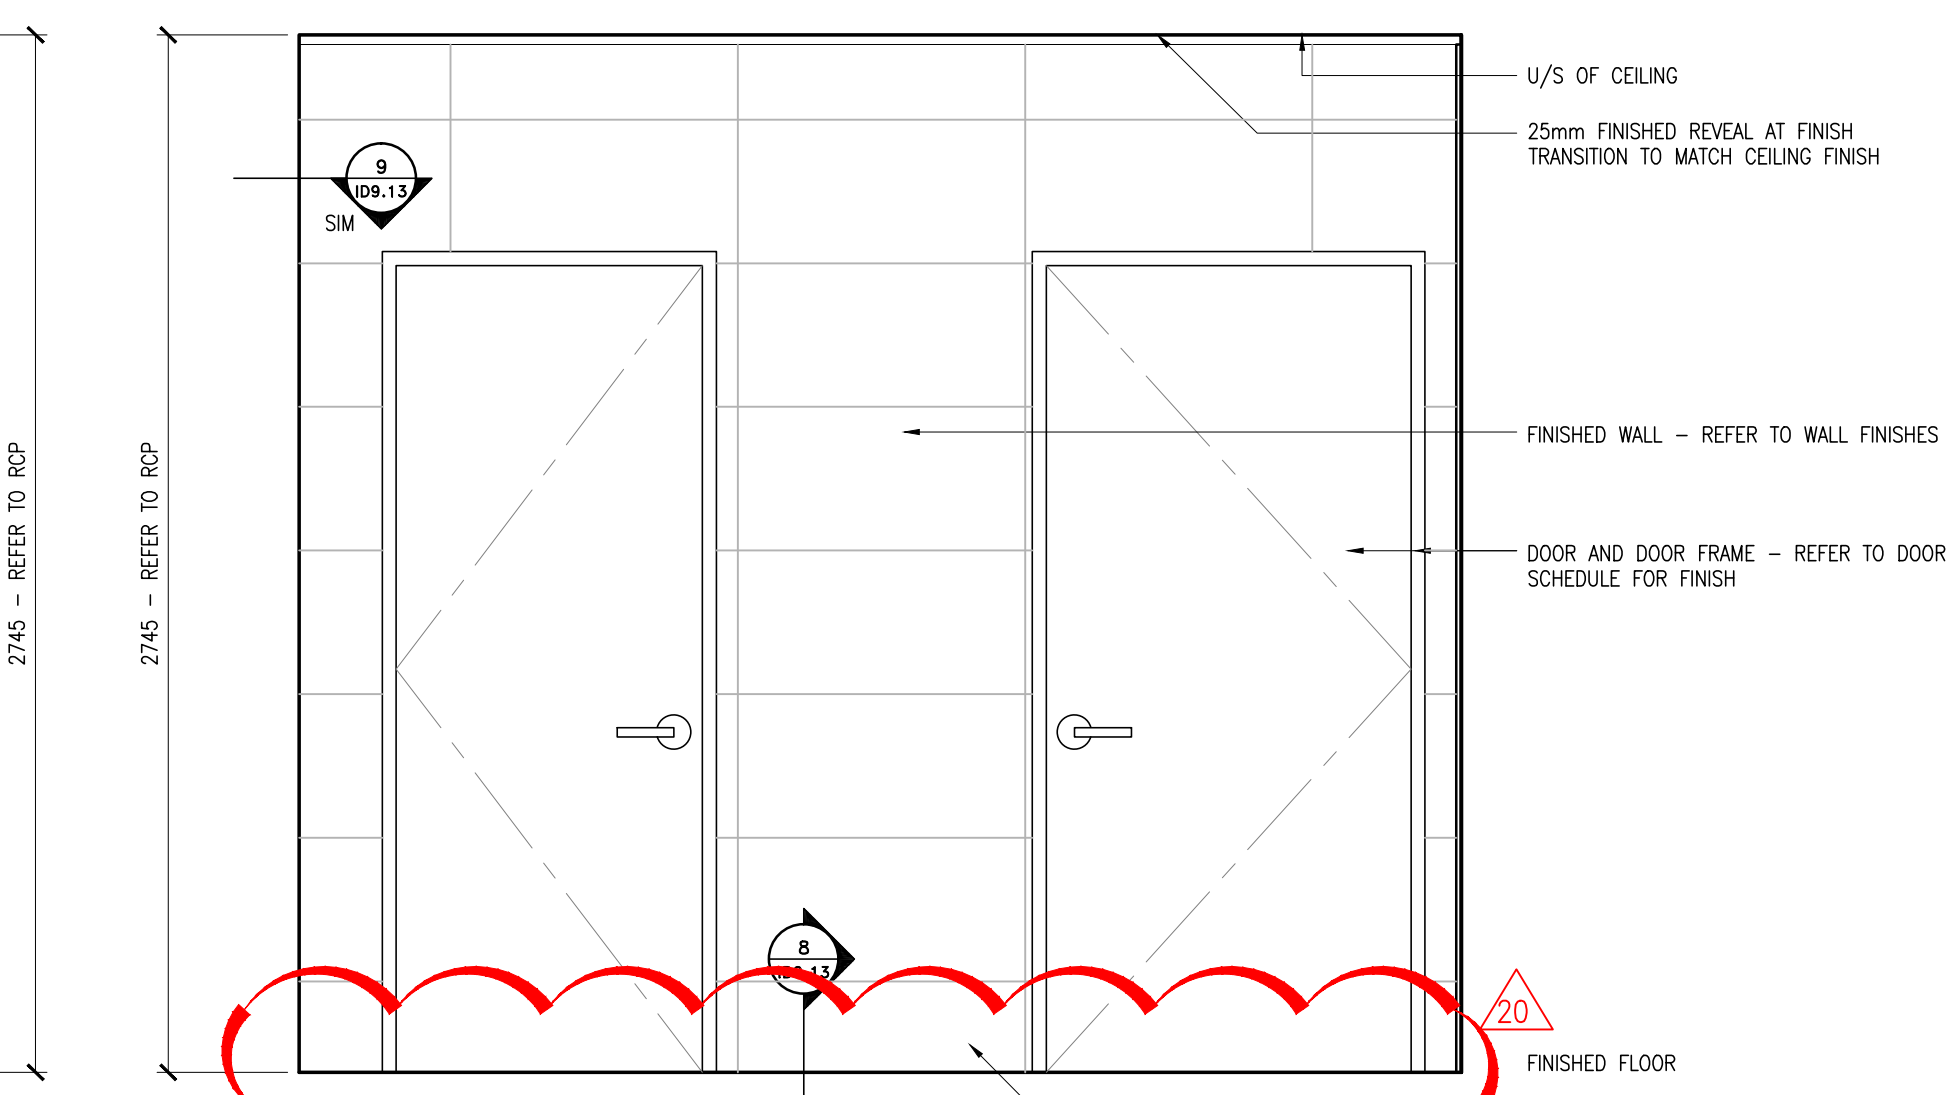


7 ELEVATION
08/17 DATE 1:20

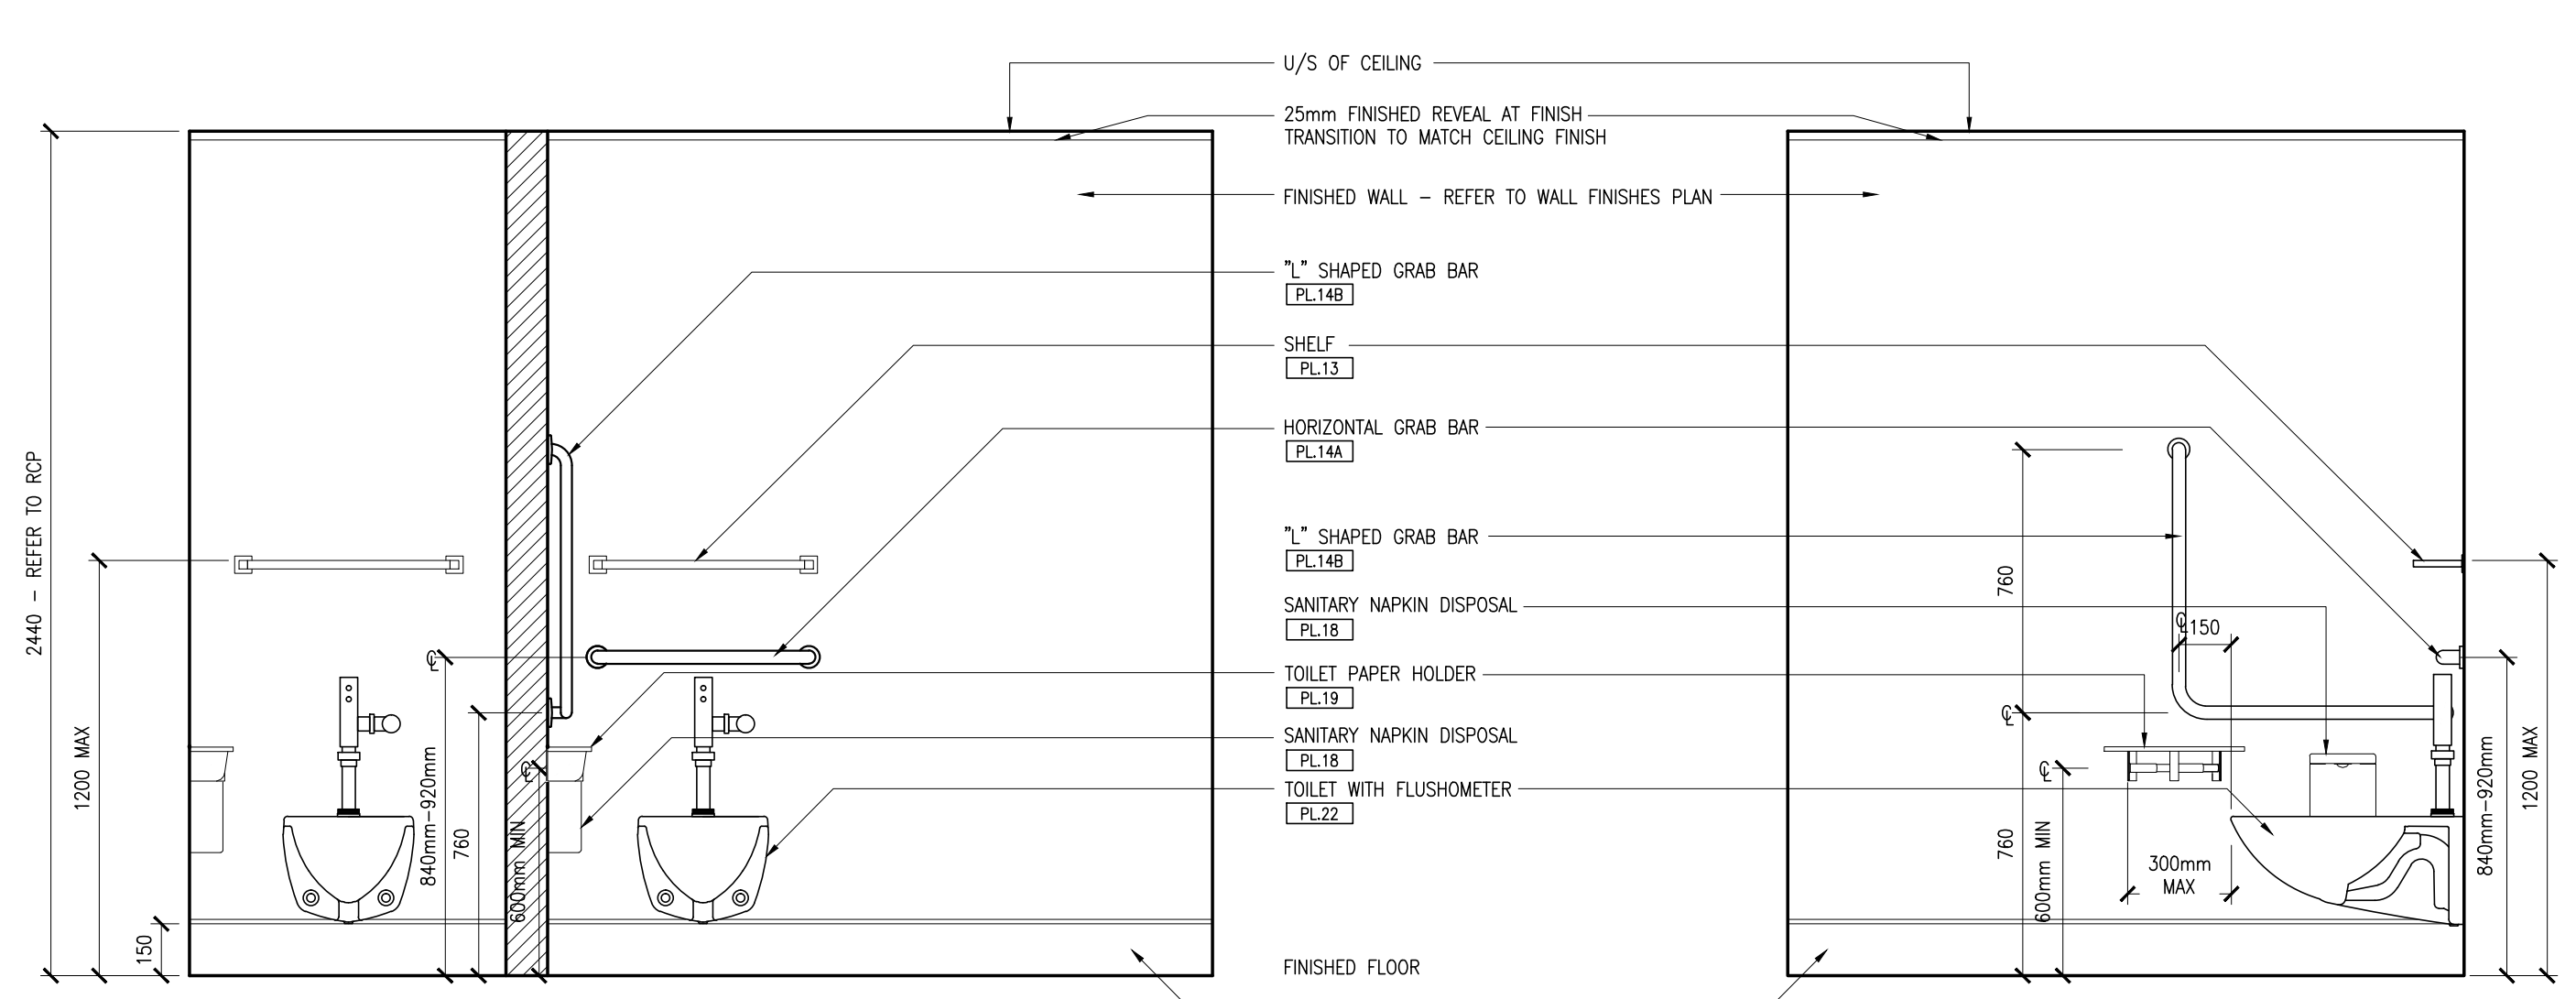

8 ELEVATION
08/17 DATE 1:20

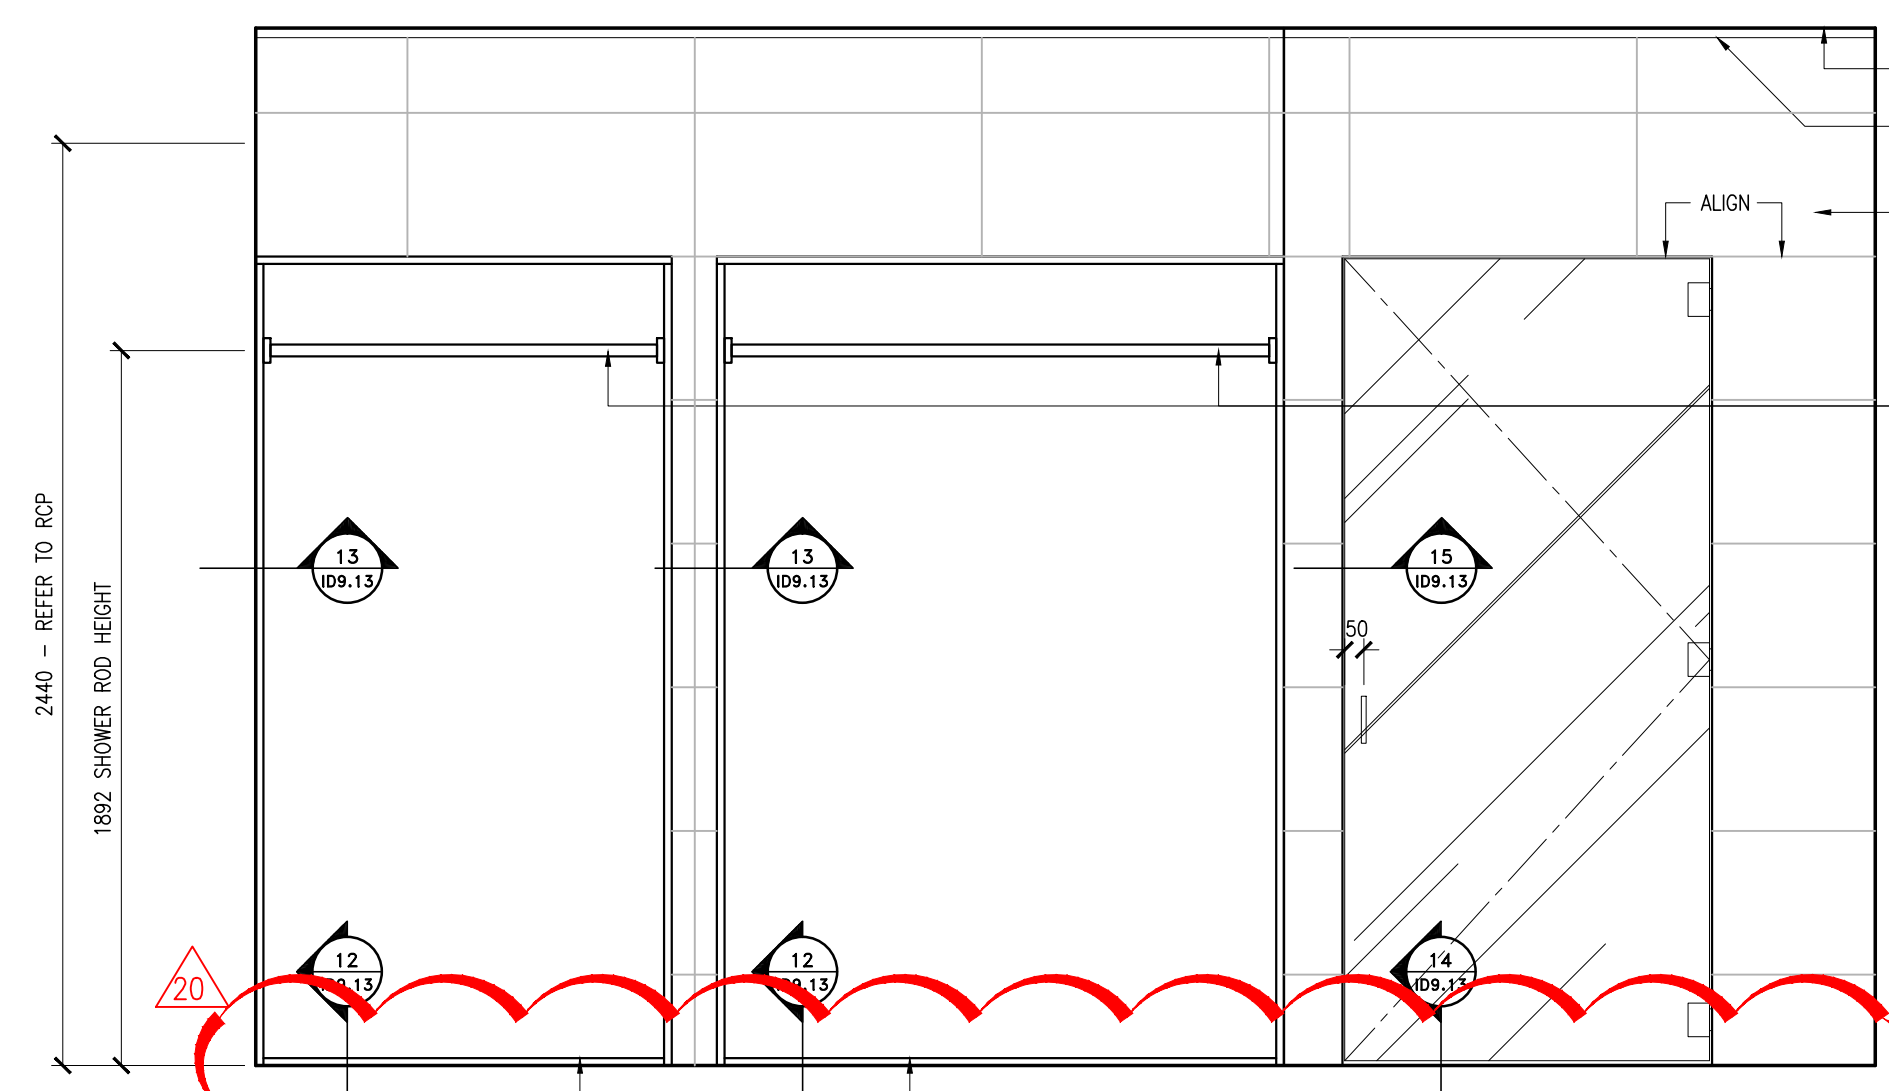

9 ELEVATION
08/17 DATE 1:20

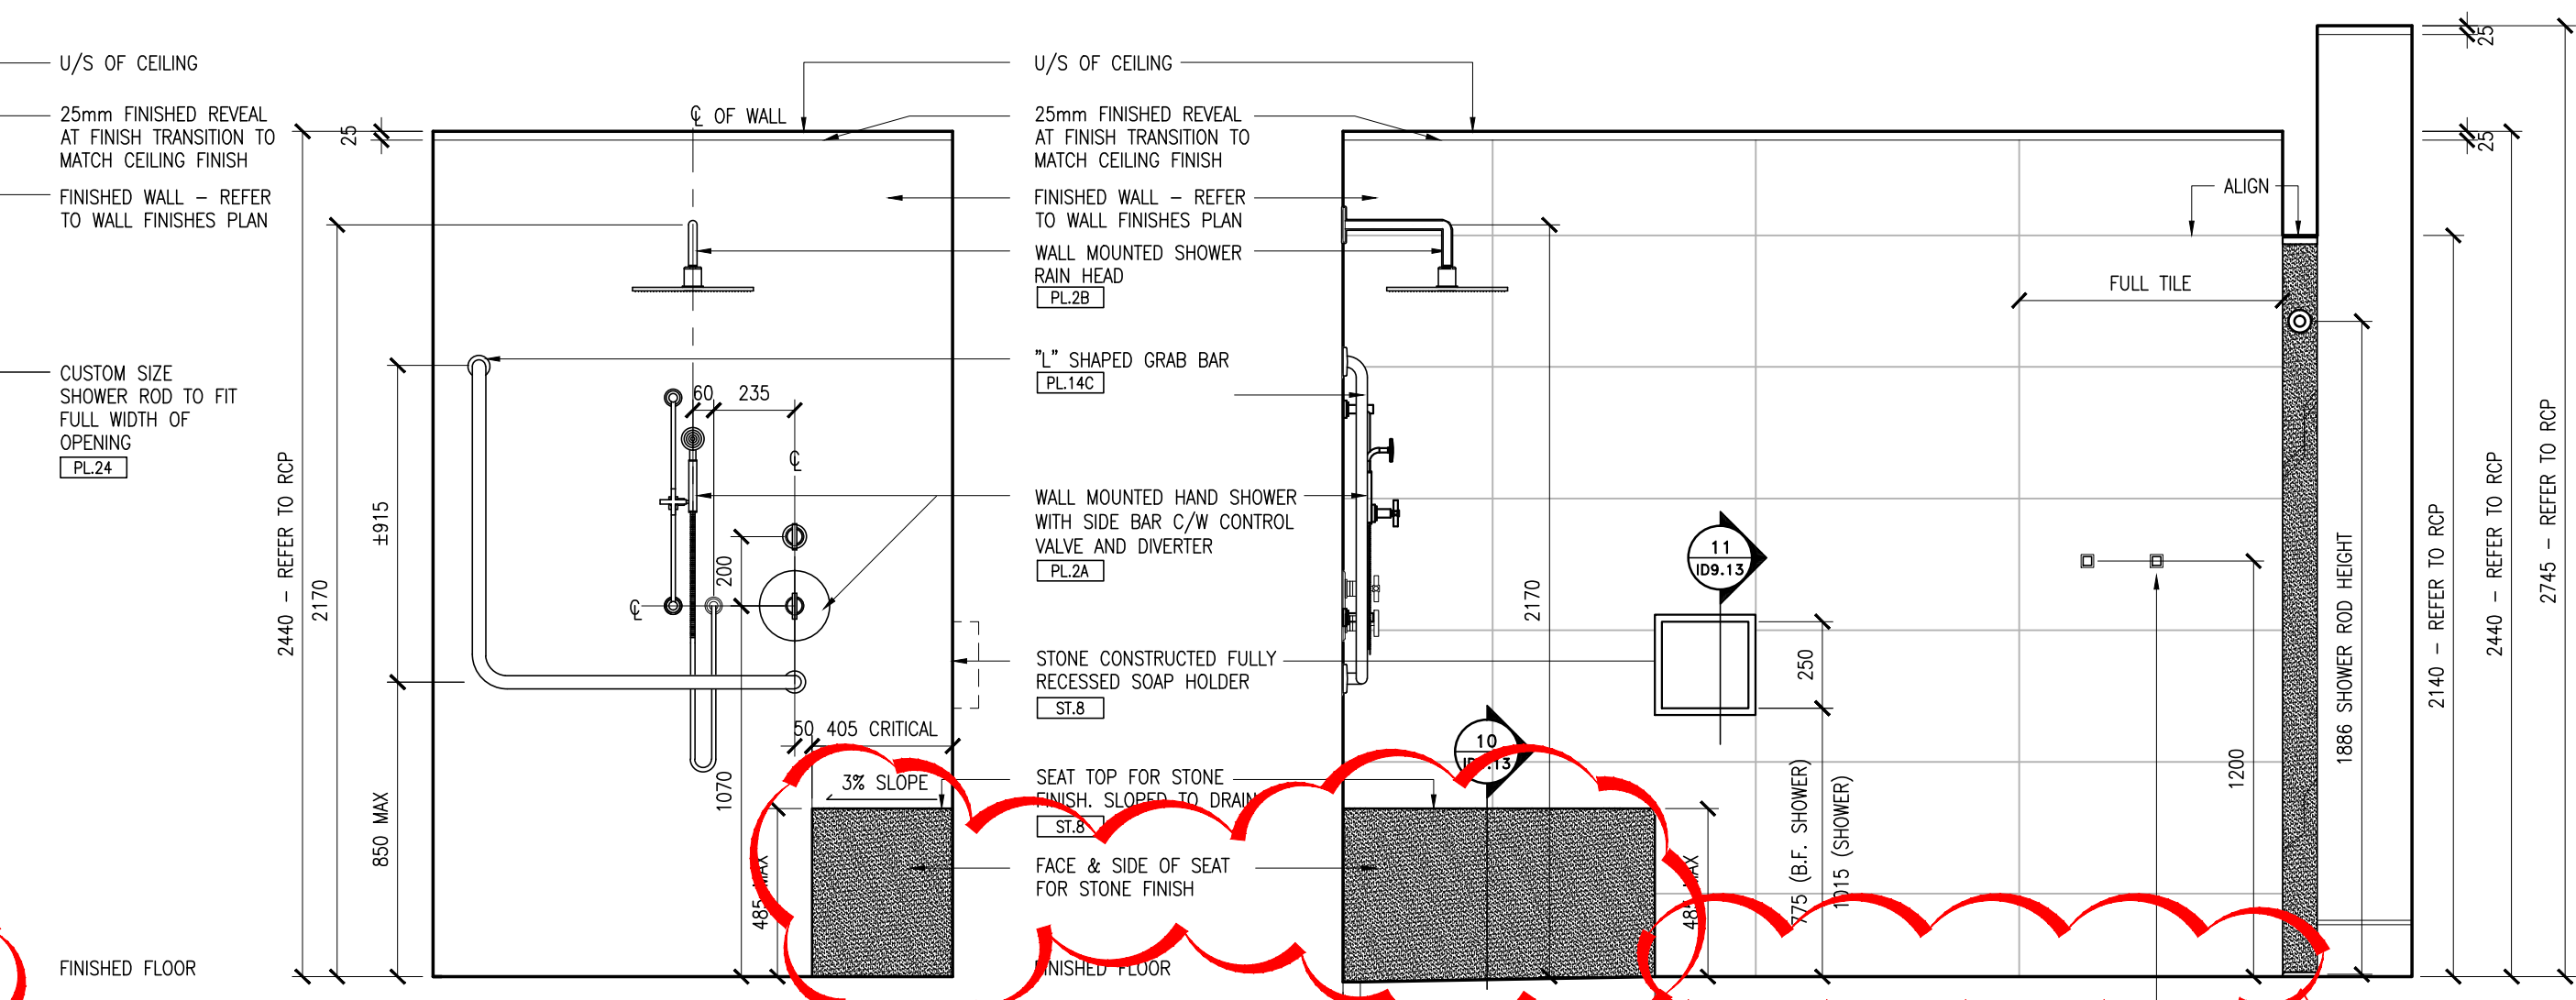

10 ELEVATION
08/17 DATE 1:20

11 ELEVATION
08/17 DATE 1:20

Hines TRIDEL

AQUAVISTA
AT BAYSIDE TORONTO

1 EDEWATER DRIVE, TORONTO ONTARIO

77 MIDWAY AVENUE, SUITE 100
TORONTO, ONTARIO M6K 3G3, CANADA
T + 1 416 531 2224

12 DEBORAH STREET
TORONTO, ONTARIO M5S 1S3, USA
T + 1 212 392 4852

Drawing Title:
**P1 CHANGE ROOM
DETAILS**

Our Project Number:
14008
Designed By:
DMJ.RL.VV.SG

Drawing Number:
ID9.12