




W37 WALL ELEVATION
S3-05 1:100

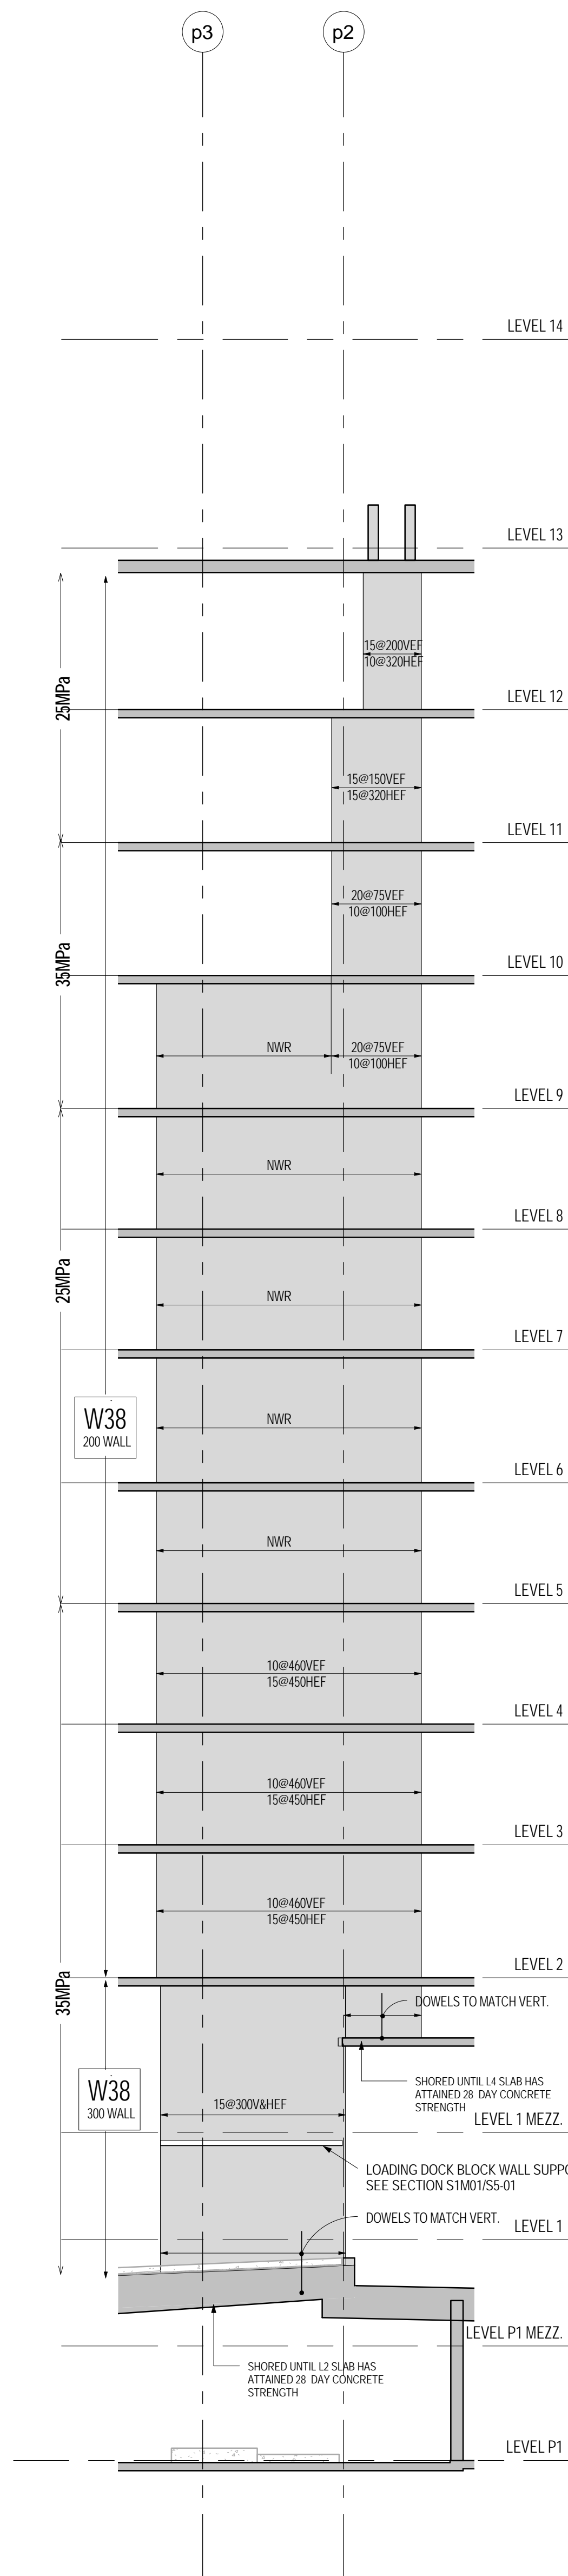


W38 WALL ELEVATION
S3-05 1:100

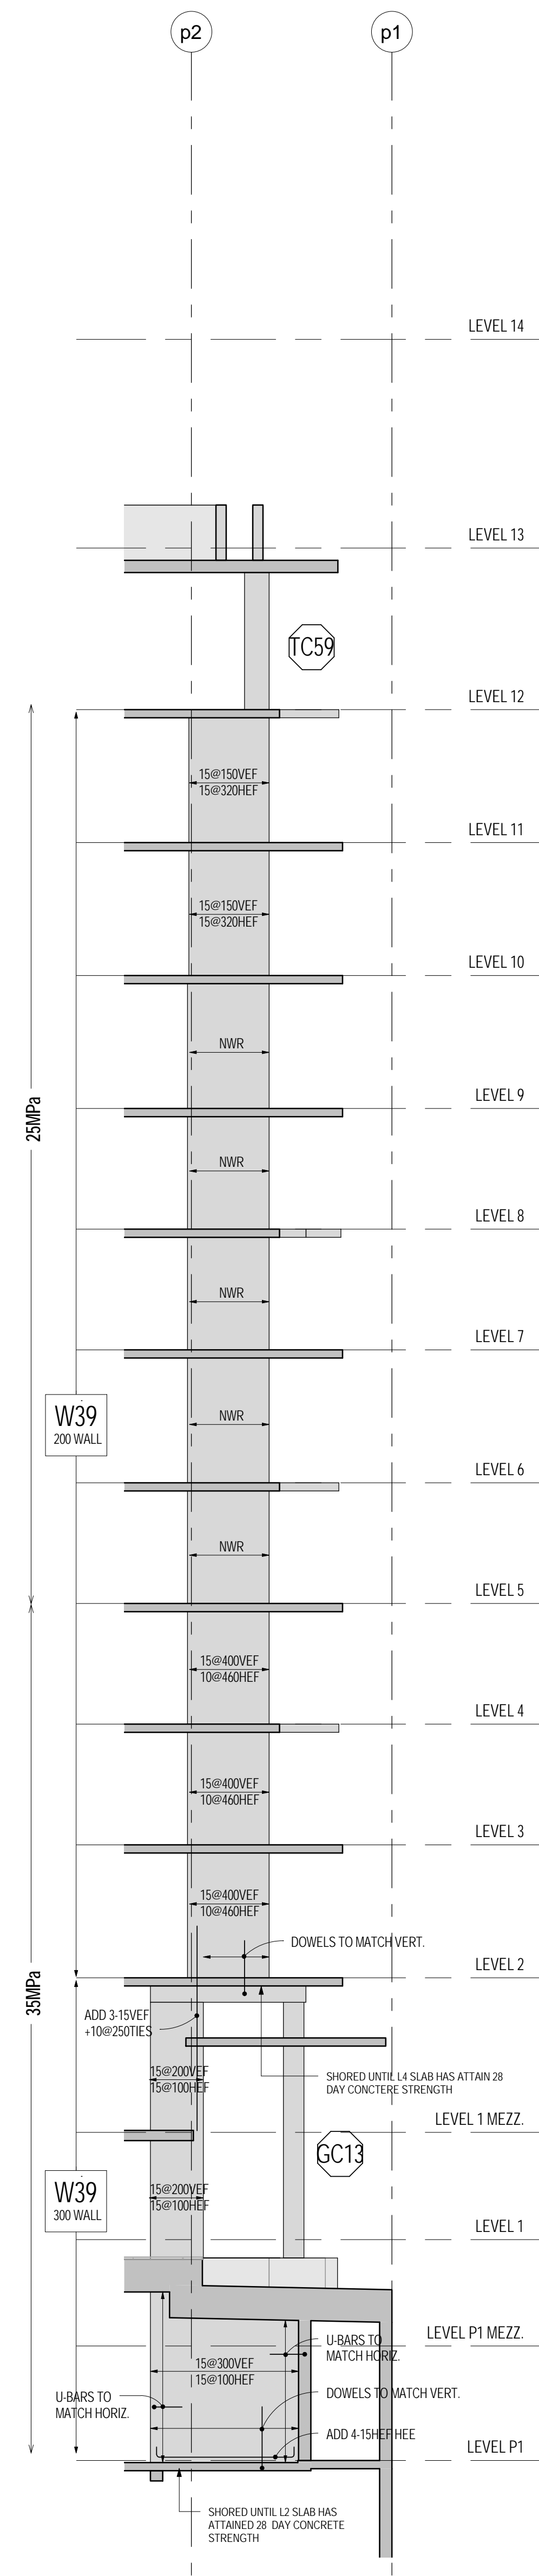


W39 WALL ELEVATION
S3-05 1:100

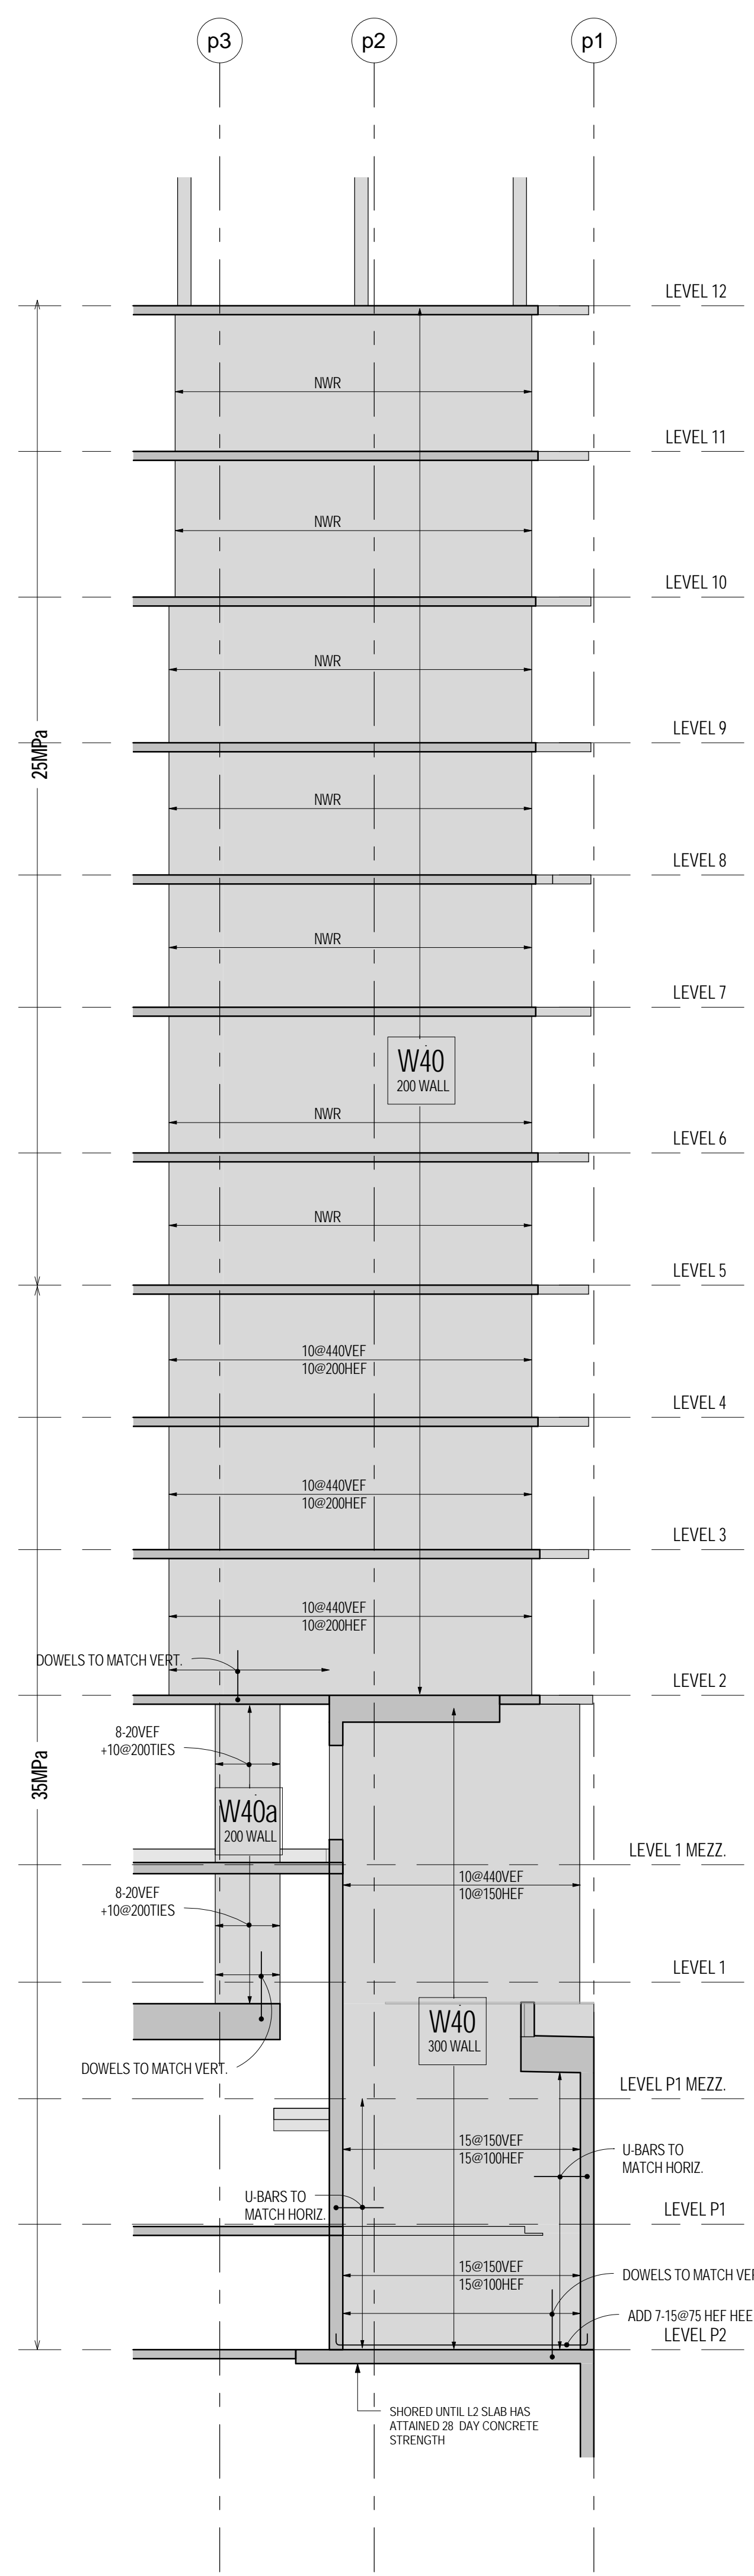


W40 WALL ELEVATION
S3-05 1:100

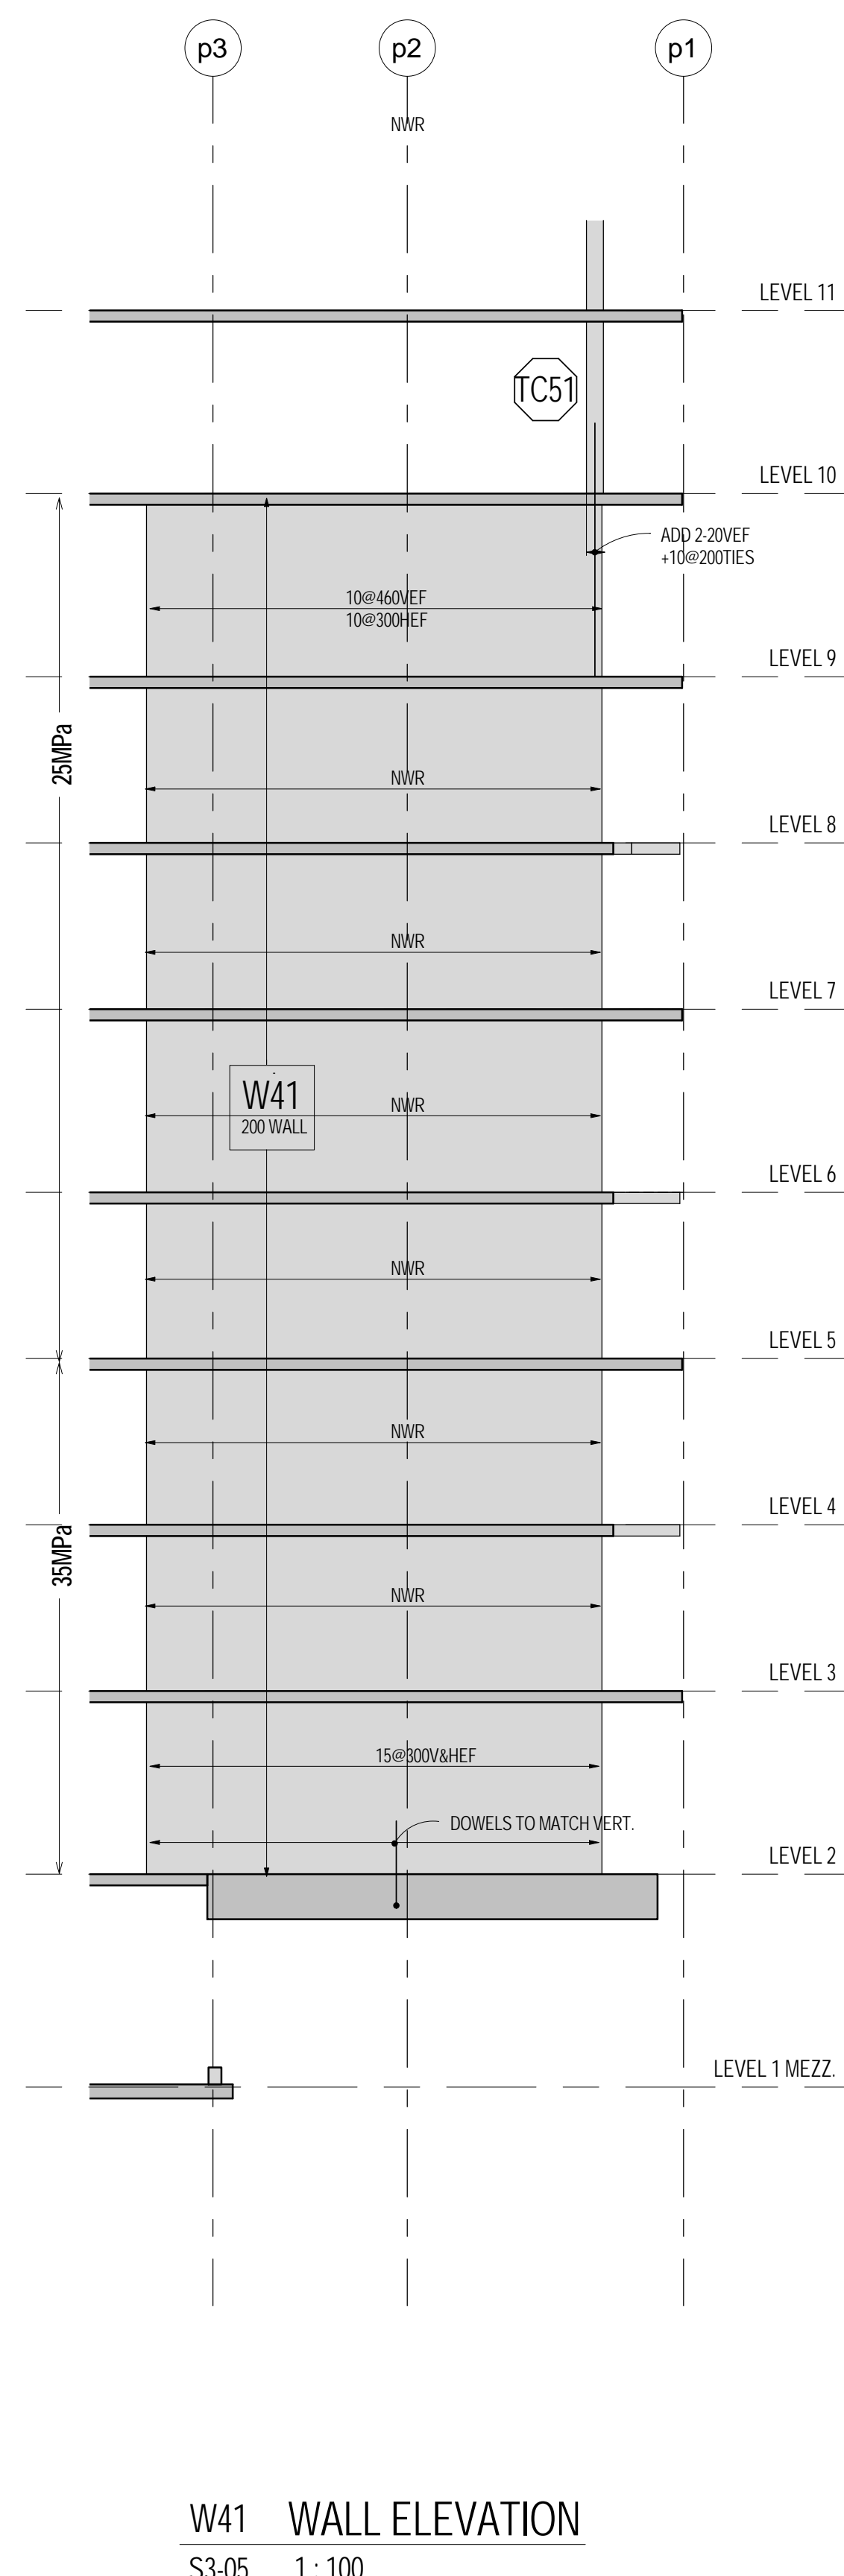


W41 WALL ELEVATION
S3-05 1:100

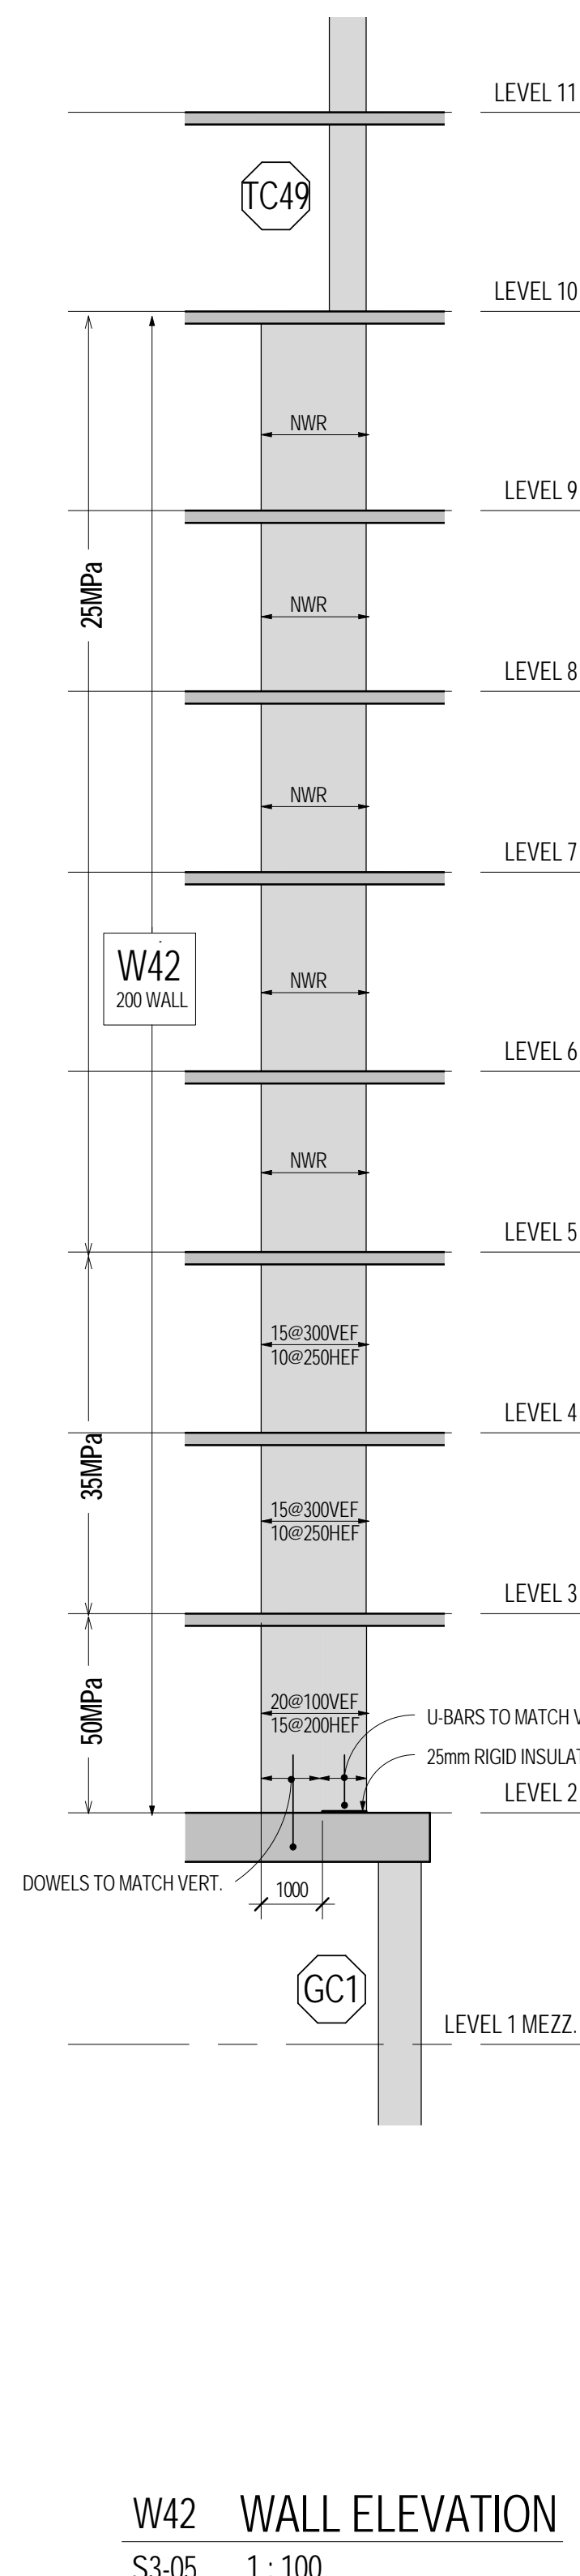


W42 WALL ELEVATION
S3-05 1:100

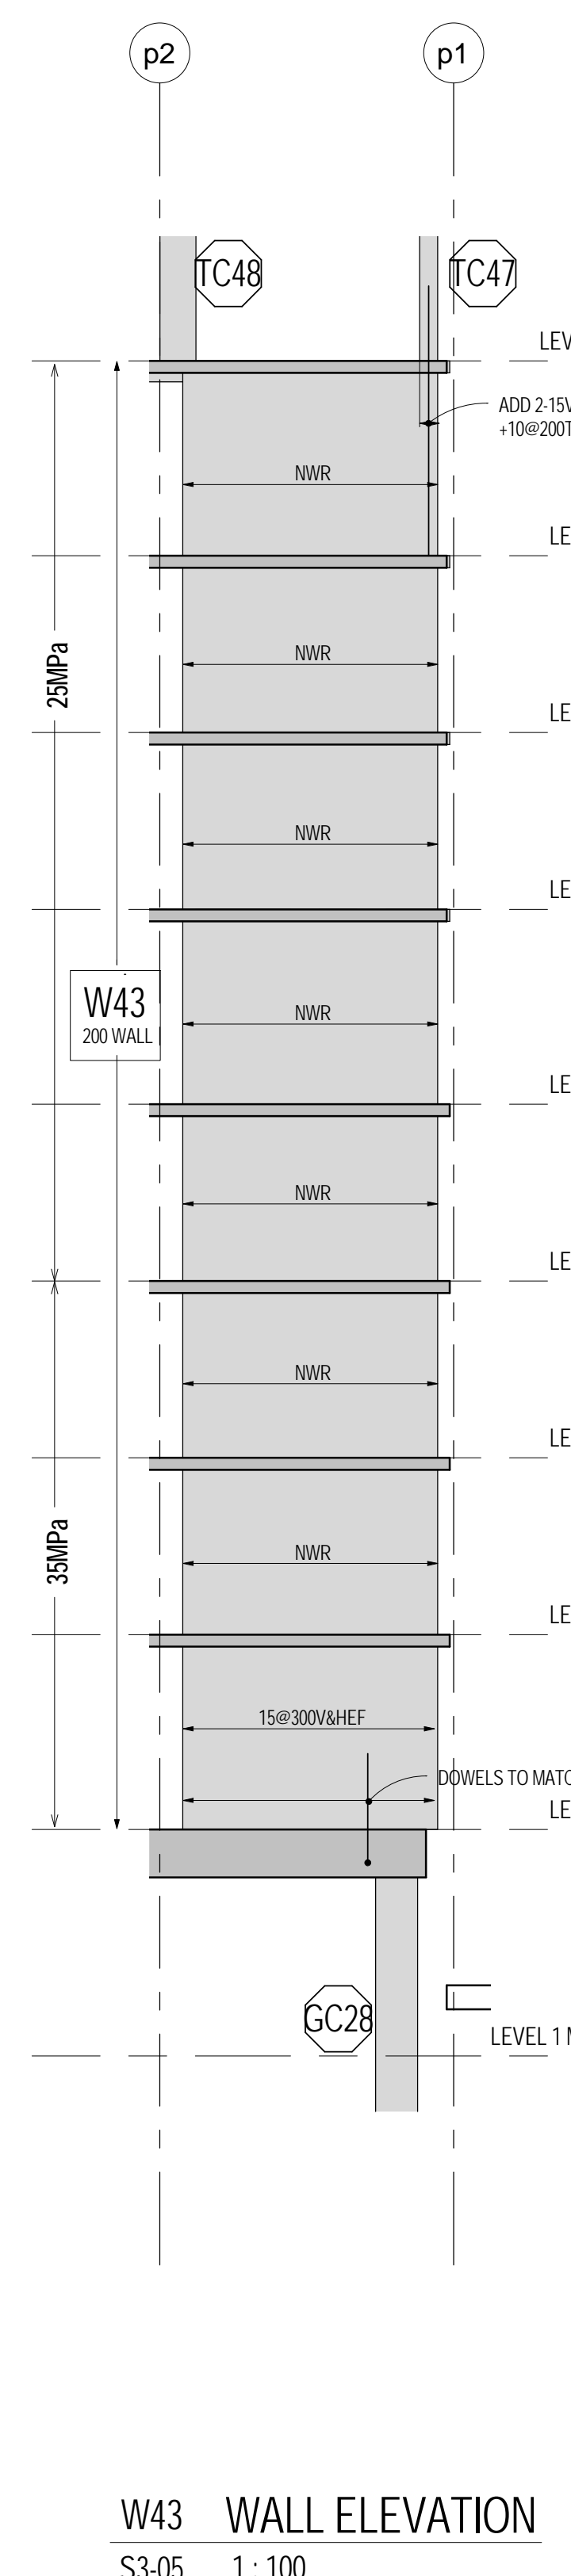


W43 WALL ELEVATION
S3-05 1:100

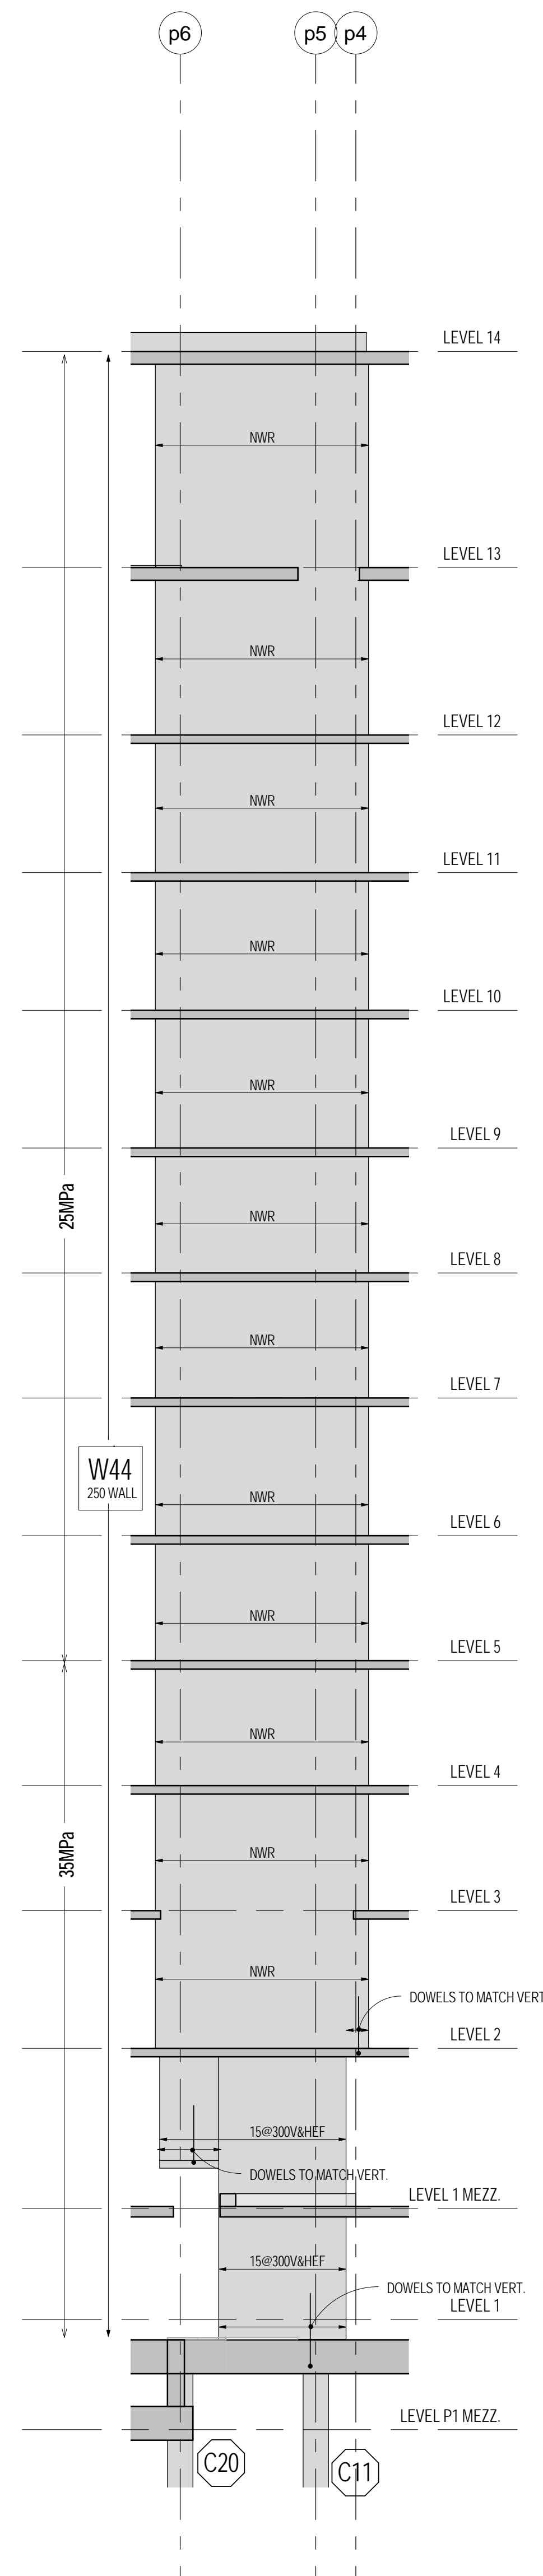

W44 WALL ELEVATION
S3-05 1:100

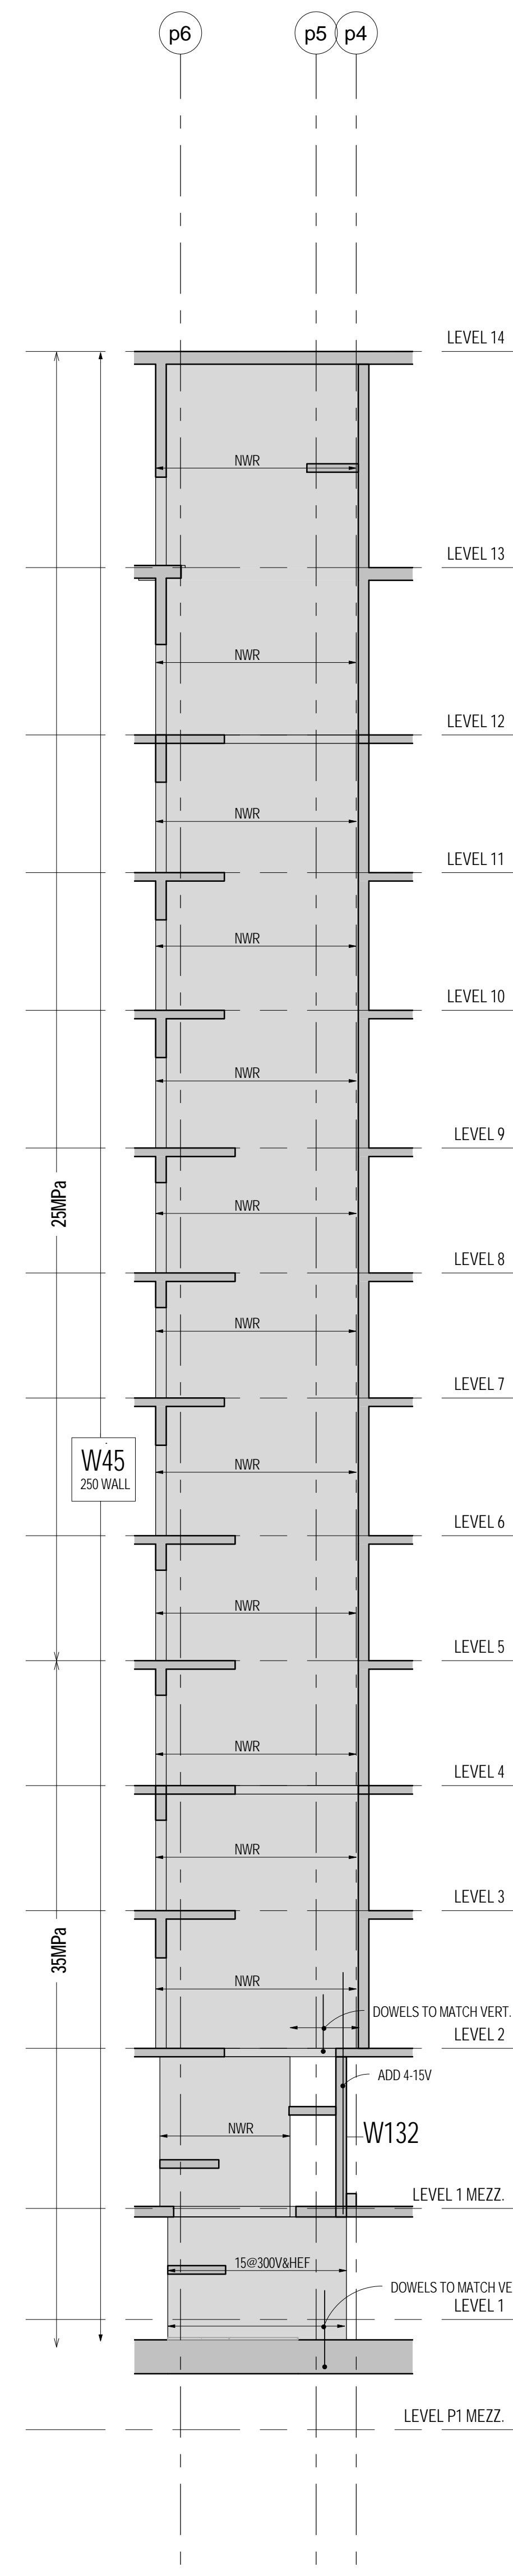

W45 WALL ELEVATION
S3-05 1:100

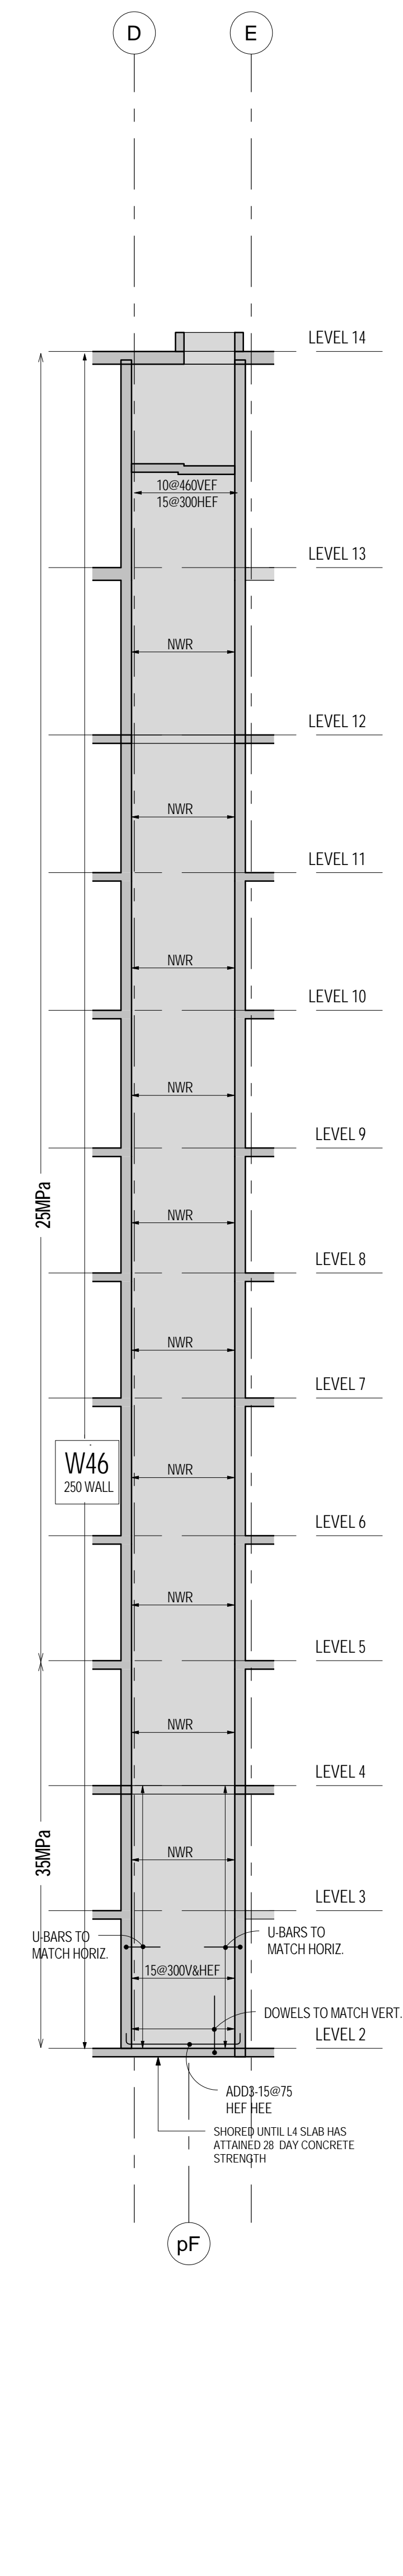

W46 WALL ELEVATION
S3-05 1:100