


**PARTIAL ELEVATION** | 2  
1 : 100 | EG.1.1

**SECTION** | 3  
1 : 100 | EG.1.1


**SECTION** | 4  
1 : 100 | EG.1.1

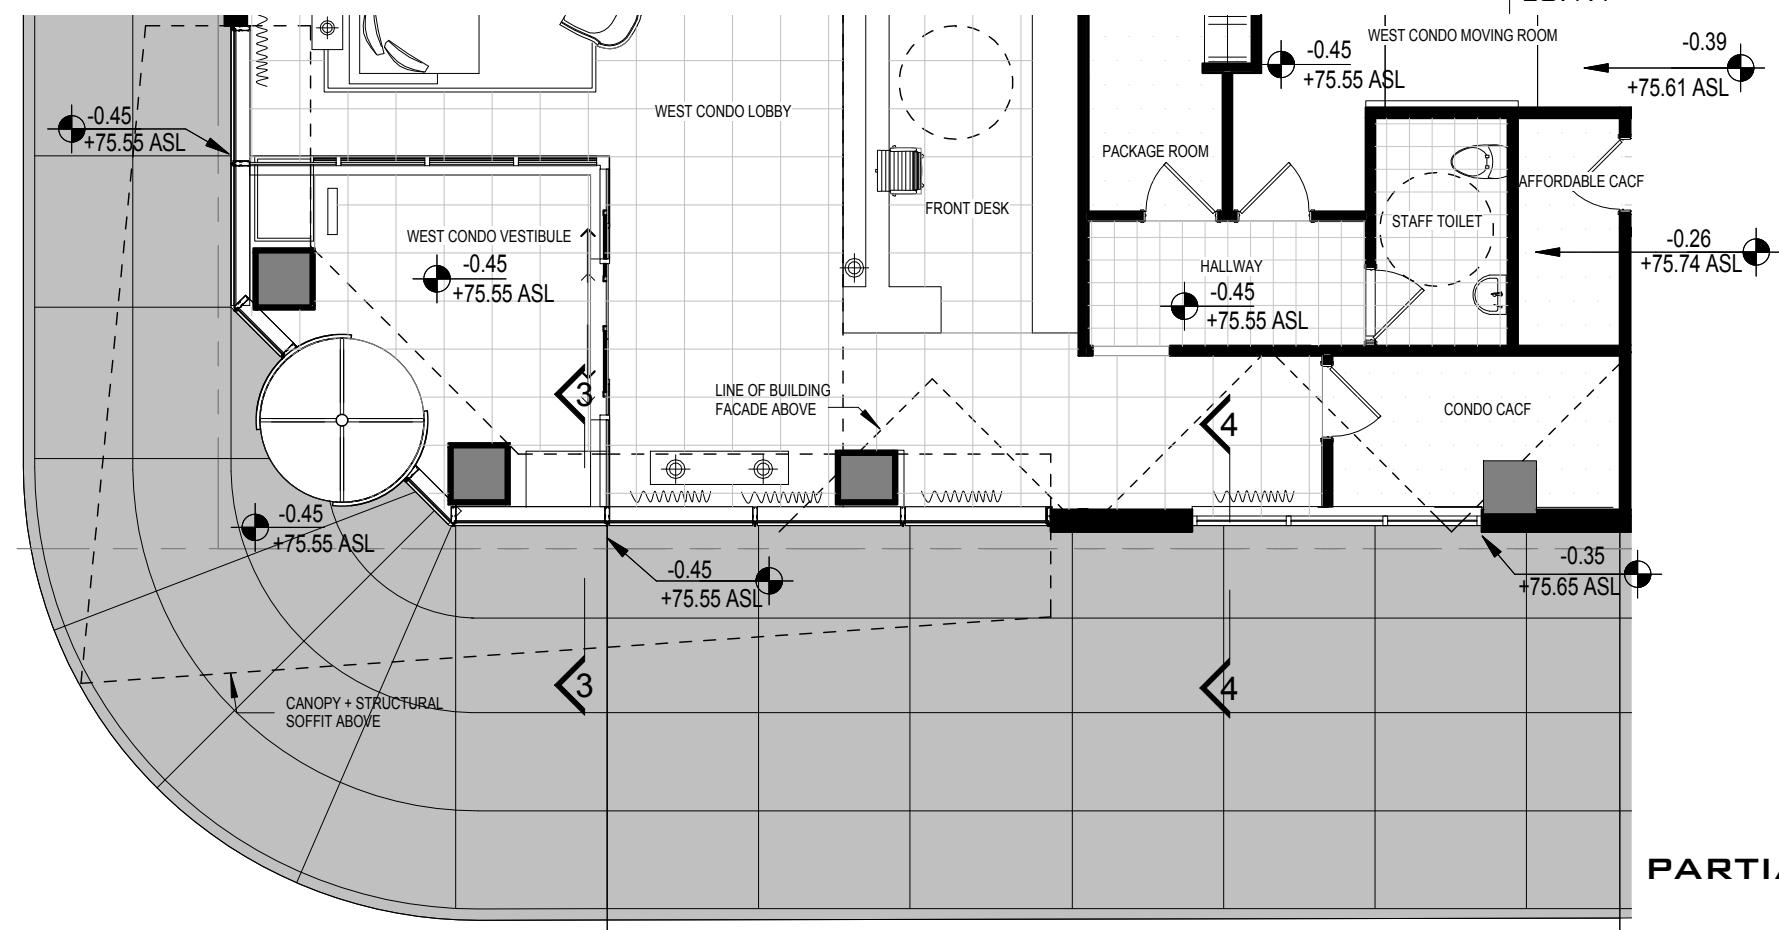

**PARTIAL PLAN** | 1  
1 : 100 | EG.1.1

**NOTES:** CONFIRM SIDEWALK PAVING PATTERNS, FIXTURES + ACCESSORIES WITH CIVIL ENGINEER AND / OR LANDSCAPE ARCHITECT

EXTERIOR BUILDING SYSTEMS		MATERIAL + COLOR LEGEND	
CN1	METAL AND GLASS CANOPY WITH SIGNAGE	AL-1	LIGHT GRAY POWDER COATED ALUMINUM
CN2	METAL CANOPY	AL-2	DARK GRAY POWDER COATED ALUMINUM
MD	METAL DOOR	BR-1	SMOOTH MANGANESE IRONSPOT BRICK
MDO	METAL DOOR - OVERHEAD	GL-1	CLEAR LOW-E VISION GLASS
MW1	INSULATED MASONRY CAVITY WALL	GL-2	CLEAR VISION GLASS
RL1	METAL AND GLASS RAILING WITH SLAB COVER	GL-3	SPANDREL GLASS (DARK)
RL2	METAL AND GLASS TERRACE DIVIDER	GL-4	SPANDREL GLASS (LIGHT)
SF1	PREFINISHED STOREFRONT W/CAPS	GL-5	LAMINATED GLASS (CANOPY)
SF2	PREFINISHED STOREFRONT W/OUT CAPS	GL-6	HEAT SOAKED GLASS (BALCONY & TERRACE)
WW1	PREFINISHED WINDOW WALL W/ SLAB COVER	GL-7	HEAT SOAKED GLASS W/ FRIT (BALCONY & TERRACE)
		ML-1	PREFINISHED METAL LOUVERS
		ML-2	PREFINISHED DECORATIVE METAL SCREEN
		ML-3	METAL DOOR PANEL (EXIT STAIRS)
		ML-4	METAL DOOR PANEL (LOADING & GARAGE)
		ST-1	DARK GRAY GRANITE BASE

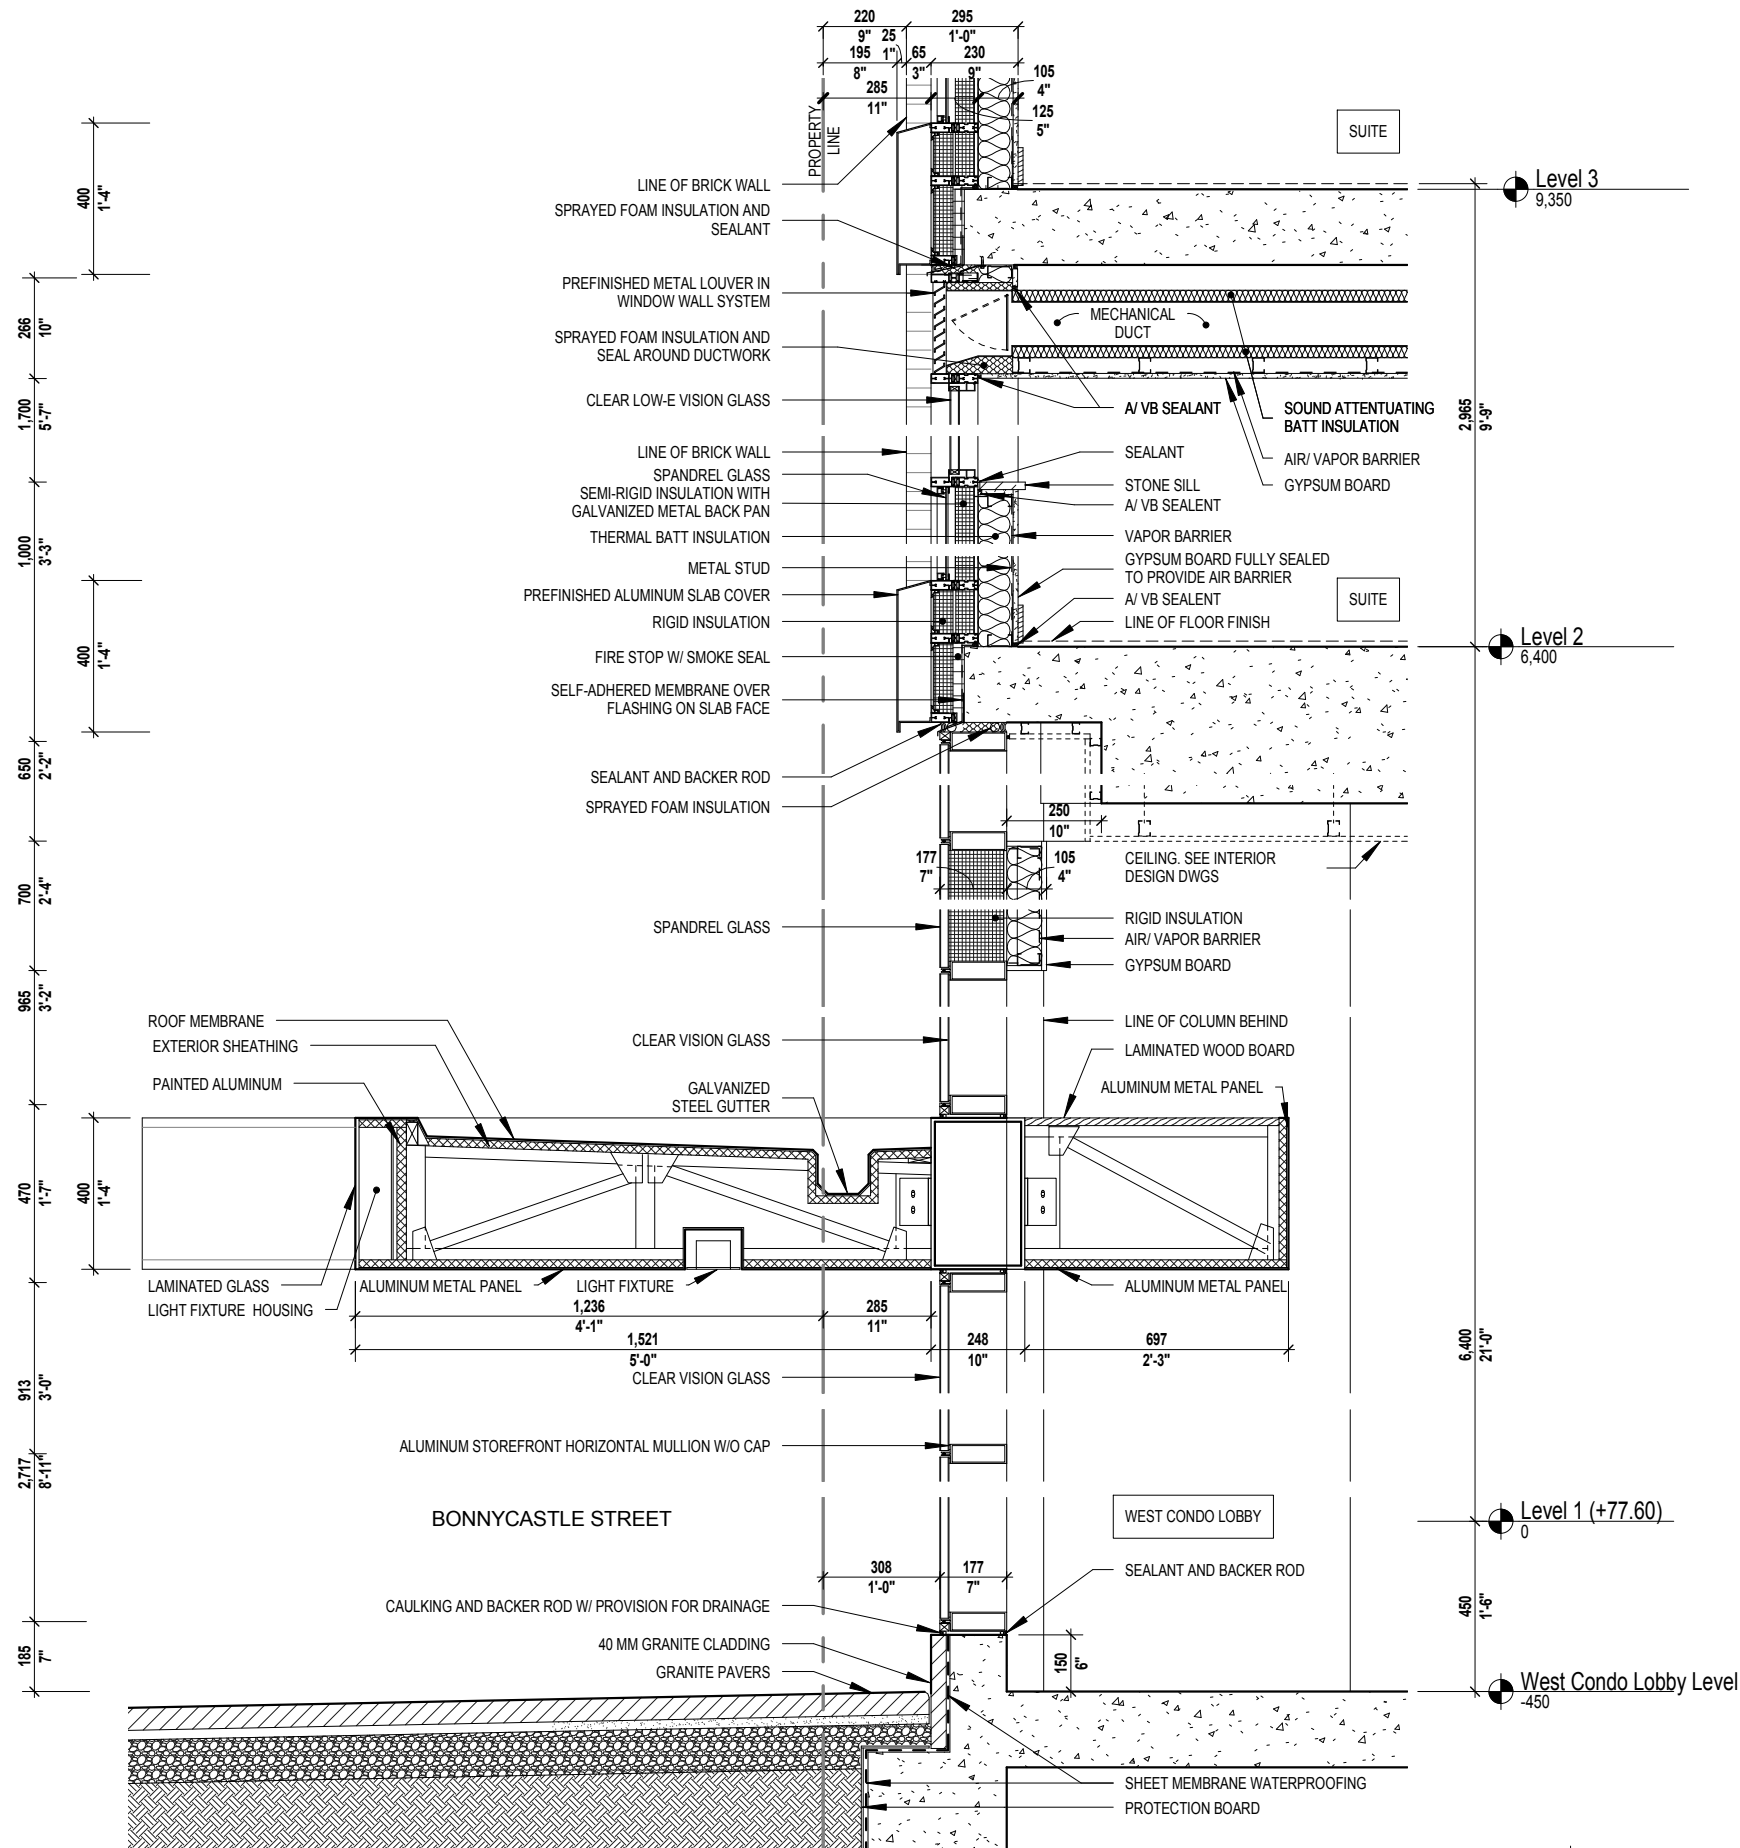

SECTION DETAIL - STOREFRONT - MULLIONS W/O CAPS AT CANOPY

1  
1 : 20 EG.1.2



WEST CONDO LOBBY - LOOKING TOWARDS NE

3  
EG.1.2



WEST CONDO LOBBY - LOOKING TOWARDS SW

2  
EG.1.2















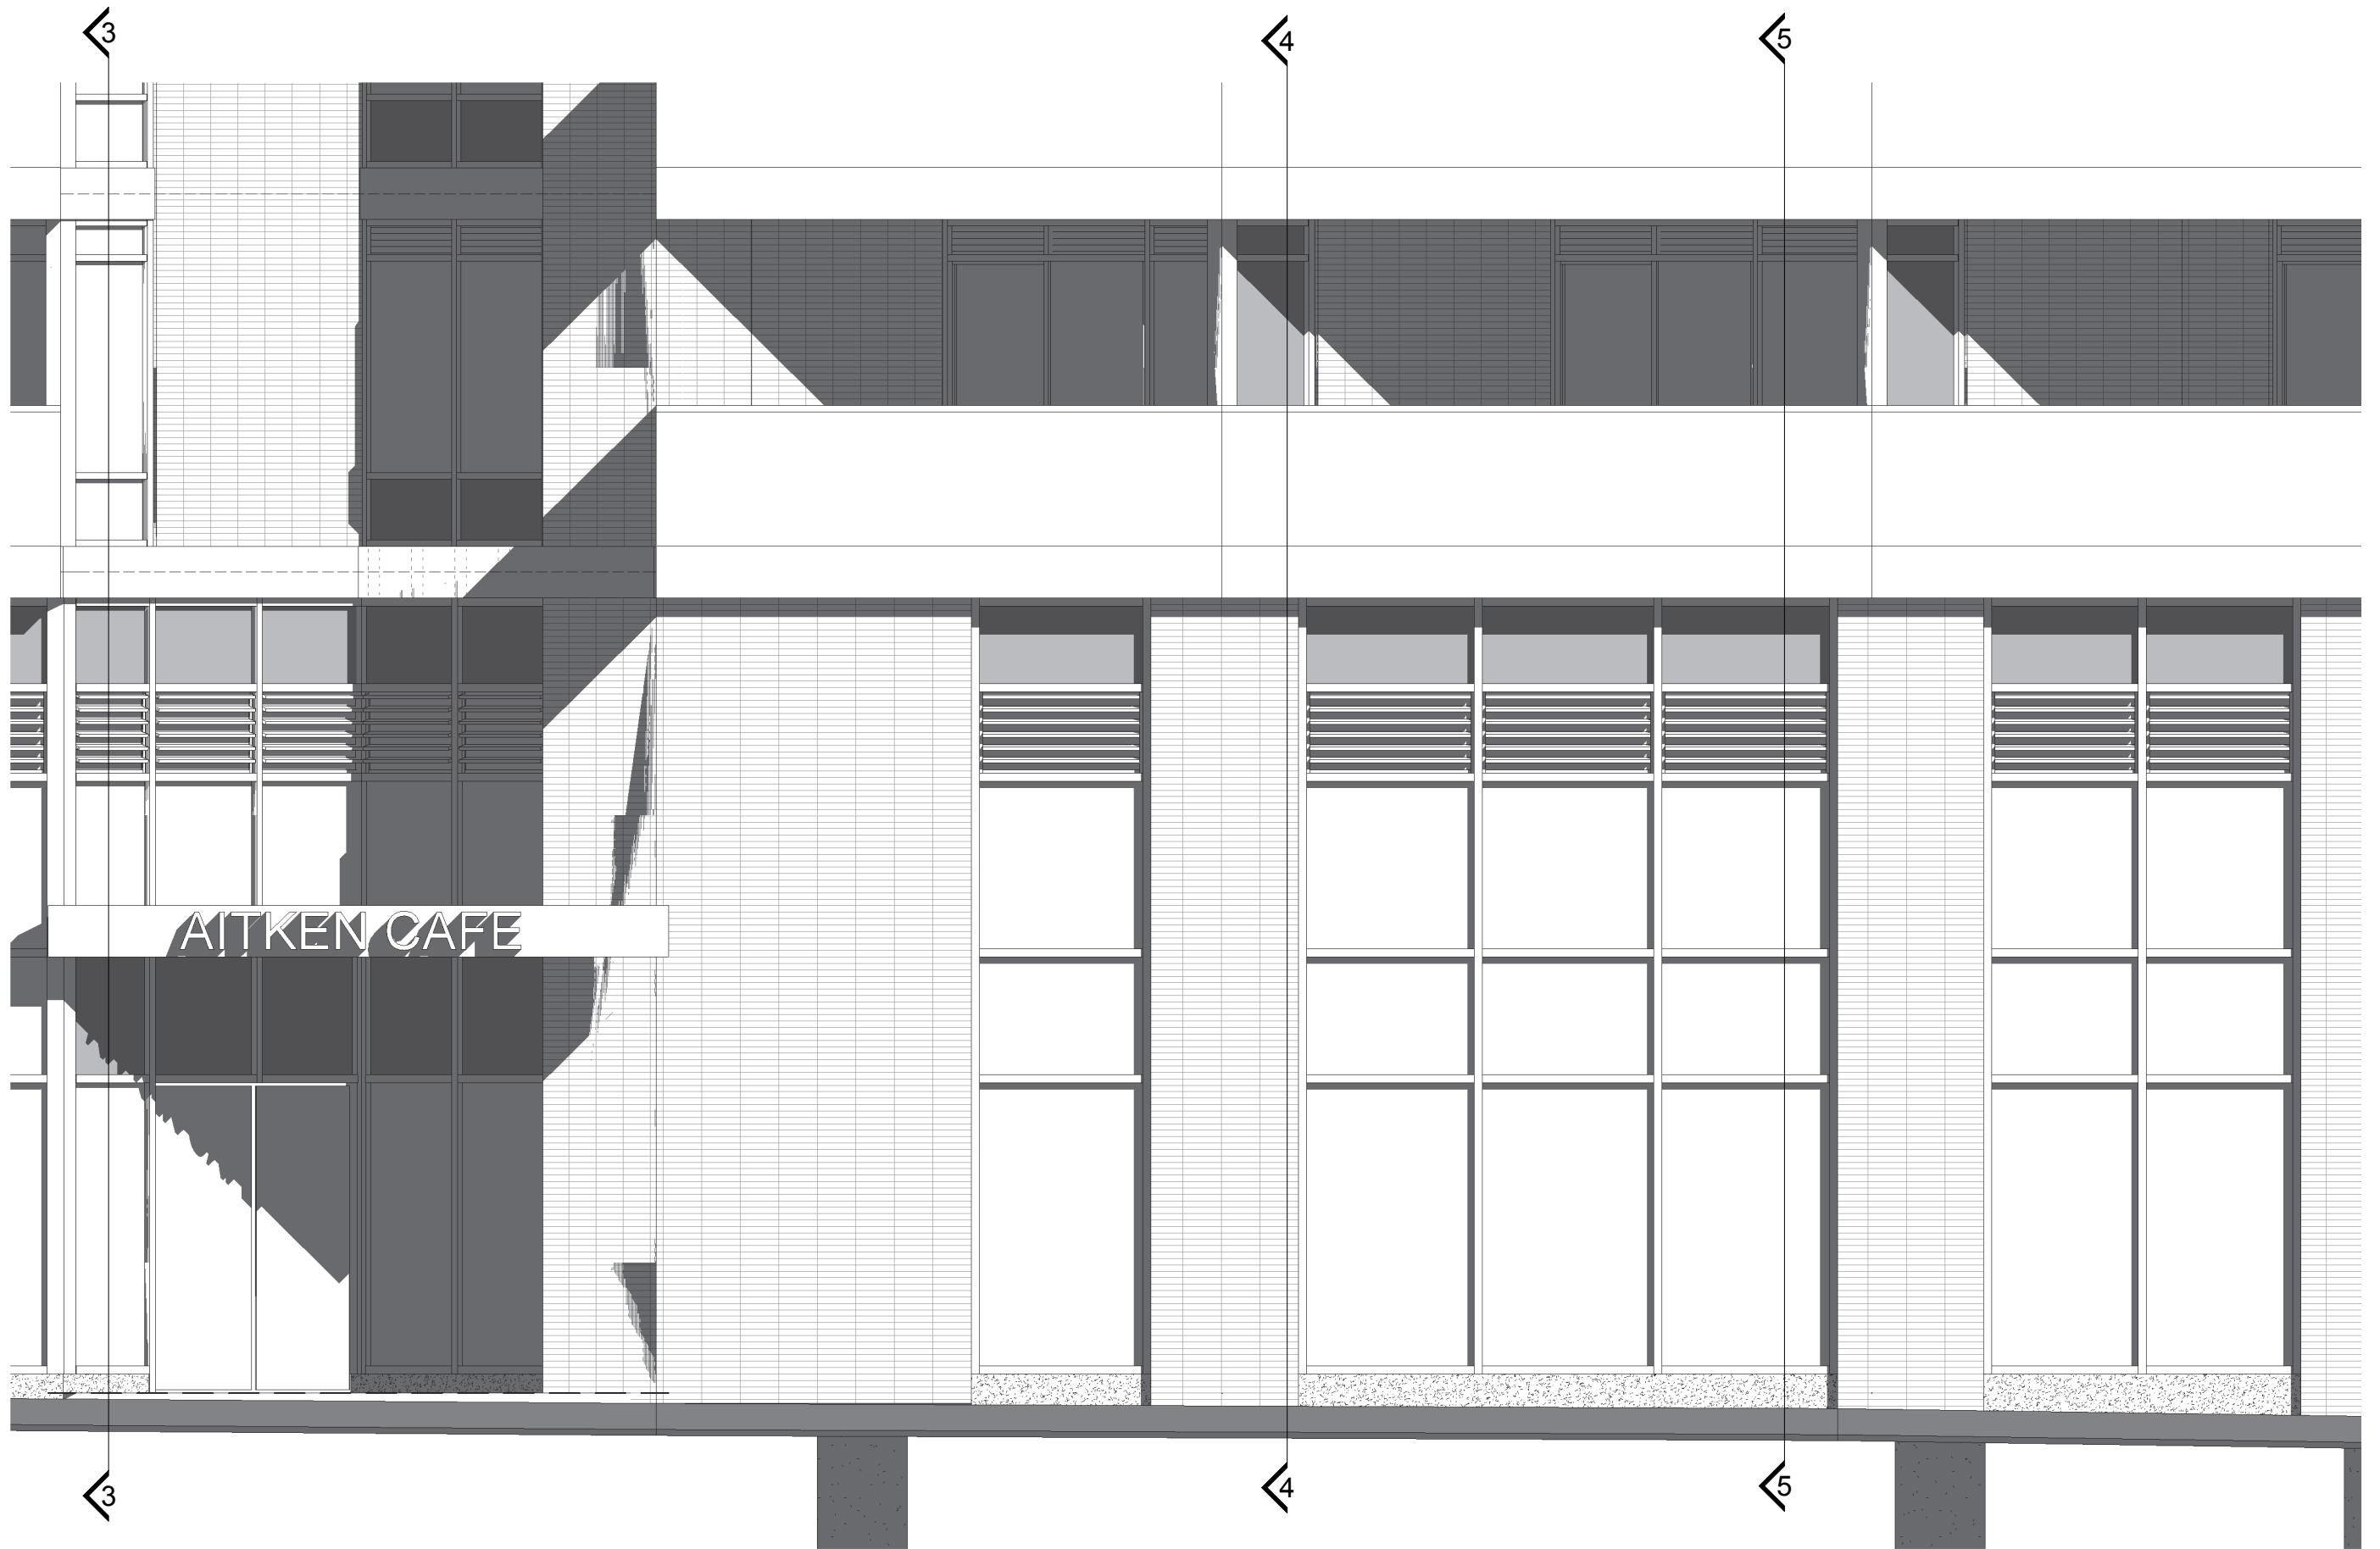


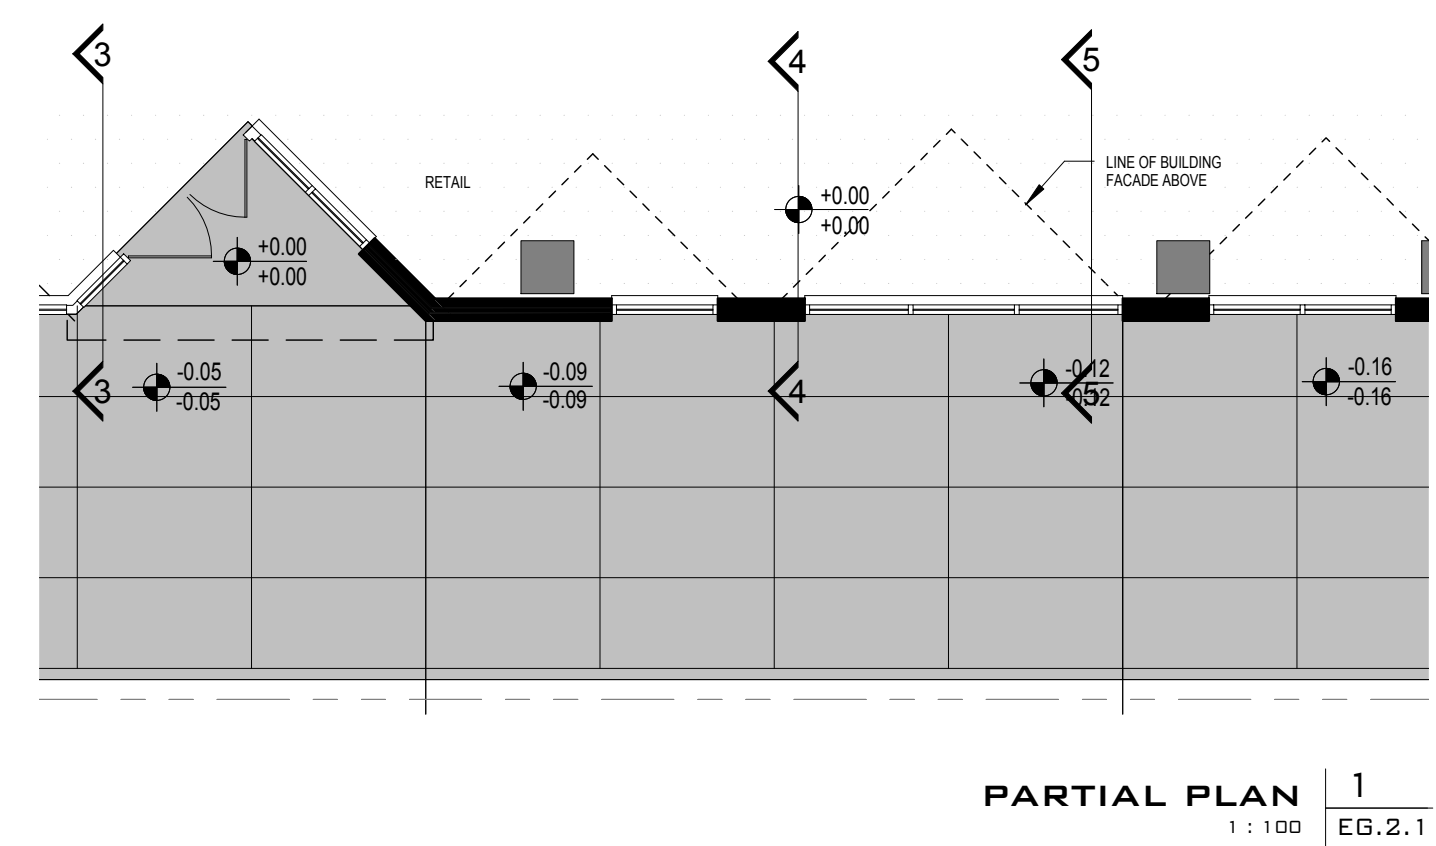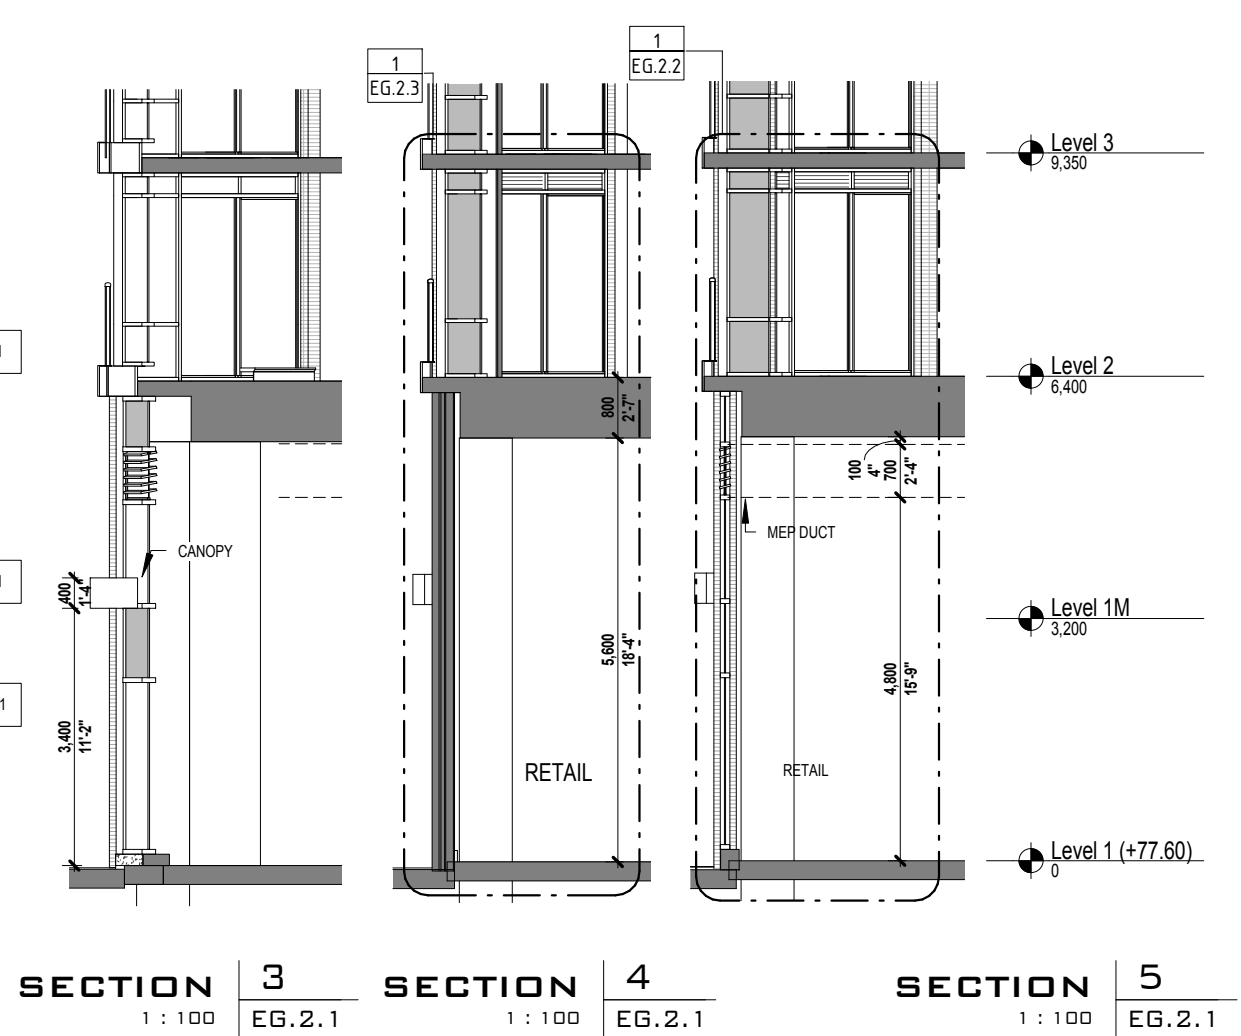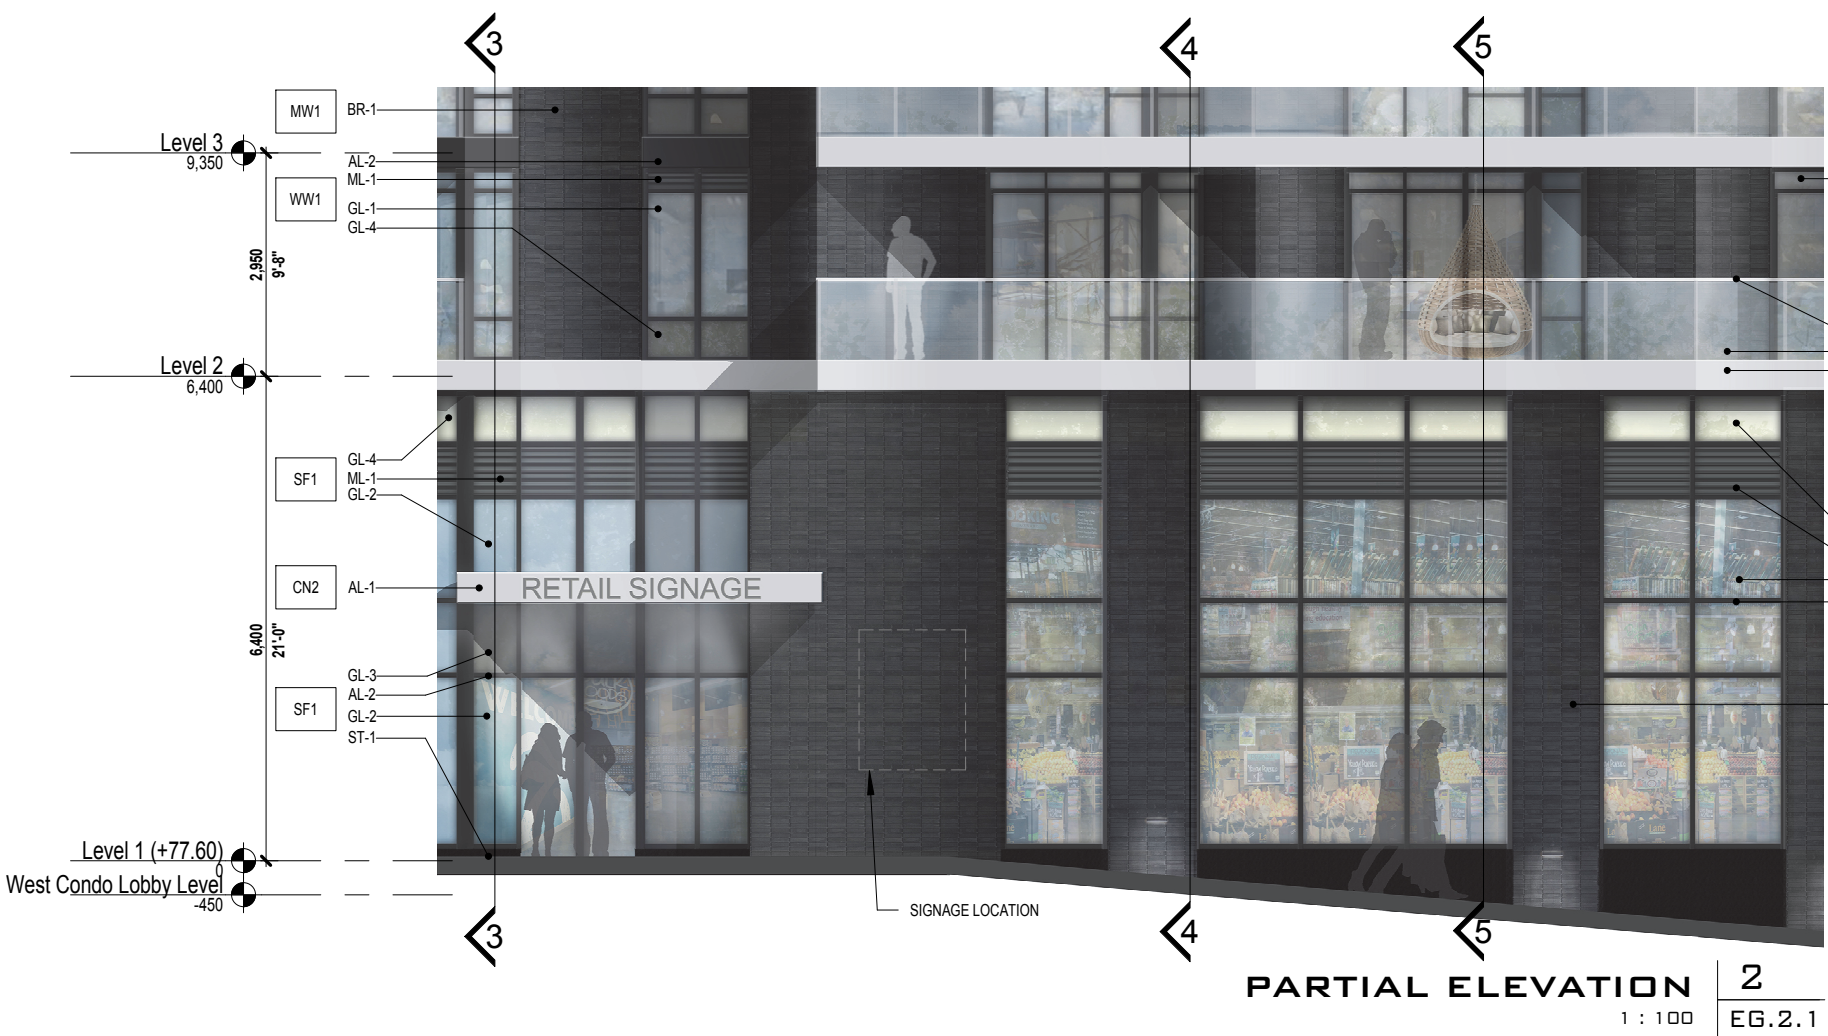

**NOTES:**

CONFIRM SIDEWALK PAVING PATTERNS, FIXTURES + ACCESSORIES WITH CIVIL ENGINEER AND / OR LANDSCAPE ARCHITECT

EXTERIOR BUILDING SYSTEMS		MATERIAL + COLOR LEGEND	
CN1	METAL AND GLASS CANOPY WITH SIGNAGE	AL-1	LIGHT GRAY POWDER COATED ALUMINUM
CN2	METAL CANOPY	AL-2	DARK GRAY POWDER COATED ALUMINUM
MD	METAL DOOR	BR-1	SMOOTH MANGANESE IRONSPOT BRICK
MDO	METAL DOOR - OVERHEAD	GL-1	CLEAR LOW-E VISION GLASS
MW1	INSULATED MASONRY CAVITY WALL	GL-2	CLEAR VISION GLASS
RL1	METAL AND GLASS RAILING WITH SLAB COVER	GL-3	SPANDREL GLASS (DARK)
RL2	METAL AND GLASS TERRACE DIVIDER	GL-4	SPANDREL GLASS (LIGHT)
SF1	PREFINISHED STOREFRONT W/CAPS	GL-5	LAMINATED GLASS (CANOPY)
SF2	PREFINISHED STOREFRONT W/OUT CAPS	GL-6	HEAT SOAKED GLASS (BALCONY & TERRACE)
WW1	PREFINISHED WINDOW WALL W/ SLAB COVER	GL-7	METAL GLASS TERRACE DIVIDER (BALCONY & TERRACE)
		ML-1	PREFINISHED METAL LOUVERS
		ML-2	PREFINISHED DECORATIVE METAL SCREEN
		ML-3	METAL DOOR PANEL (EXIT STAIRS)
		ML-4	METAL DOOR PANEL (LOADING & GARAGE)
		ST-1	DARK GRAY GRANITE BASE

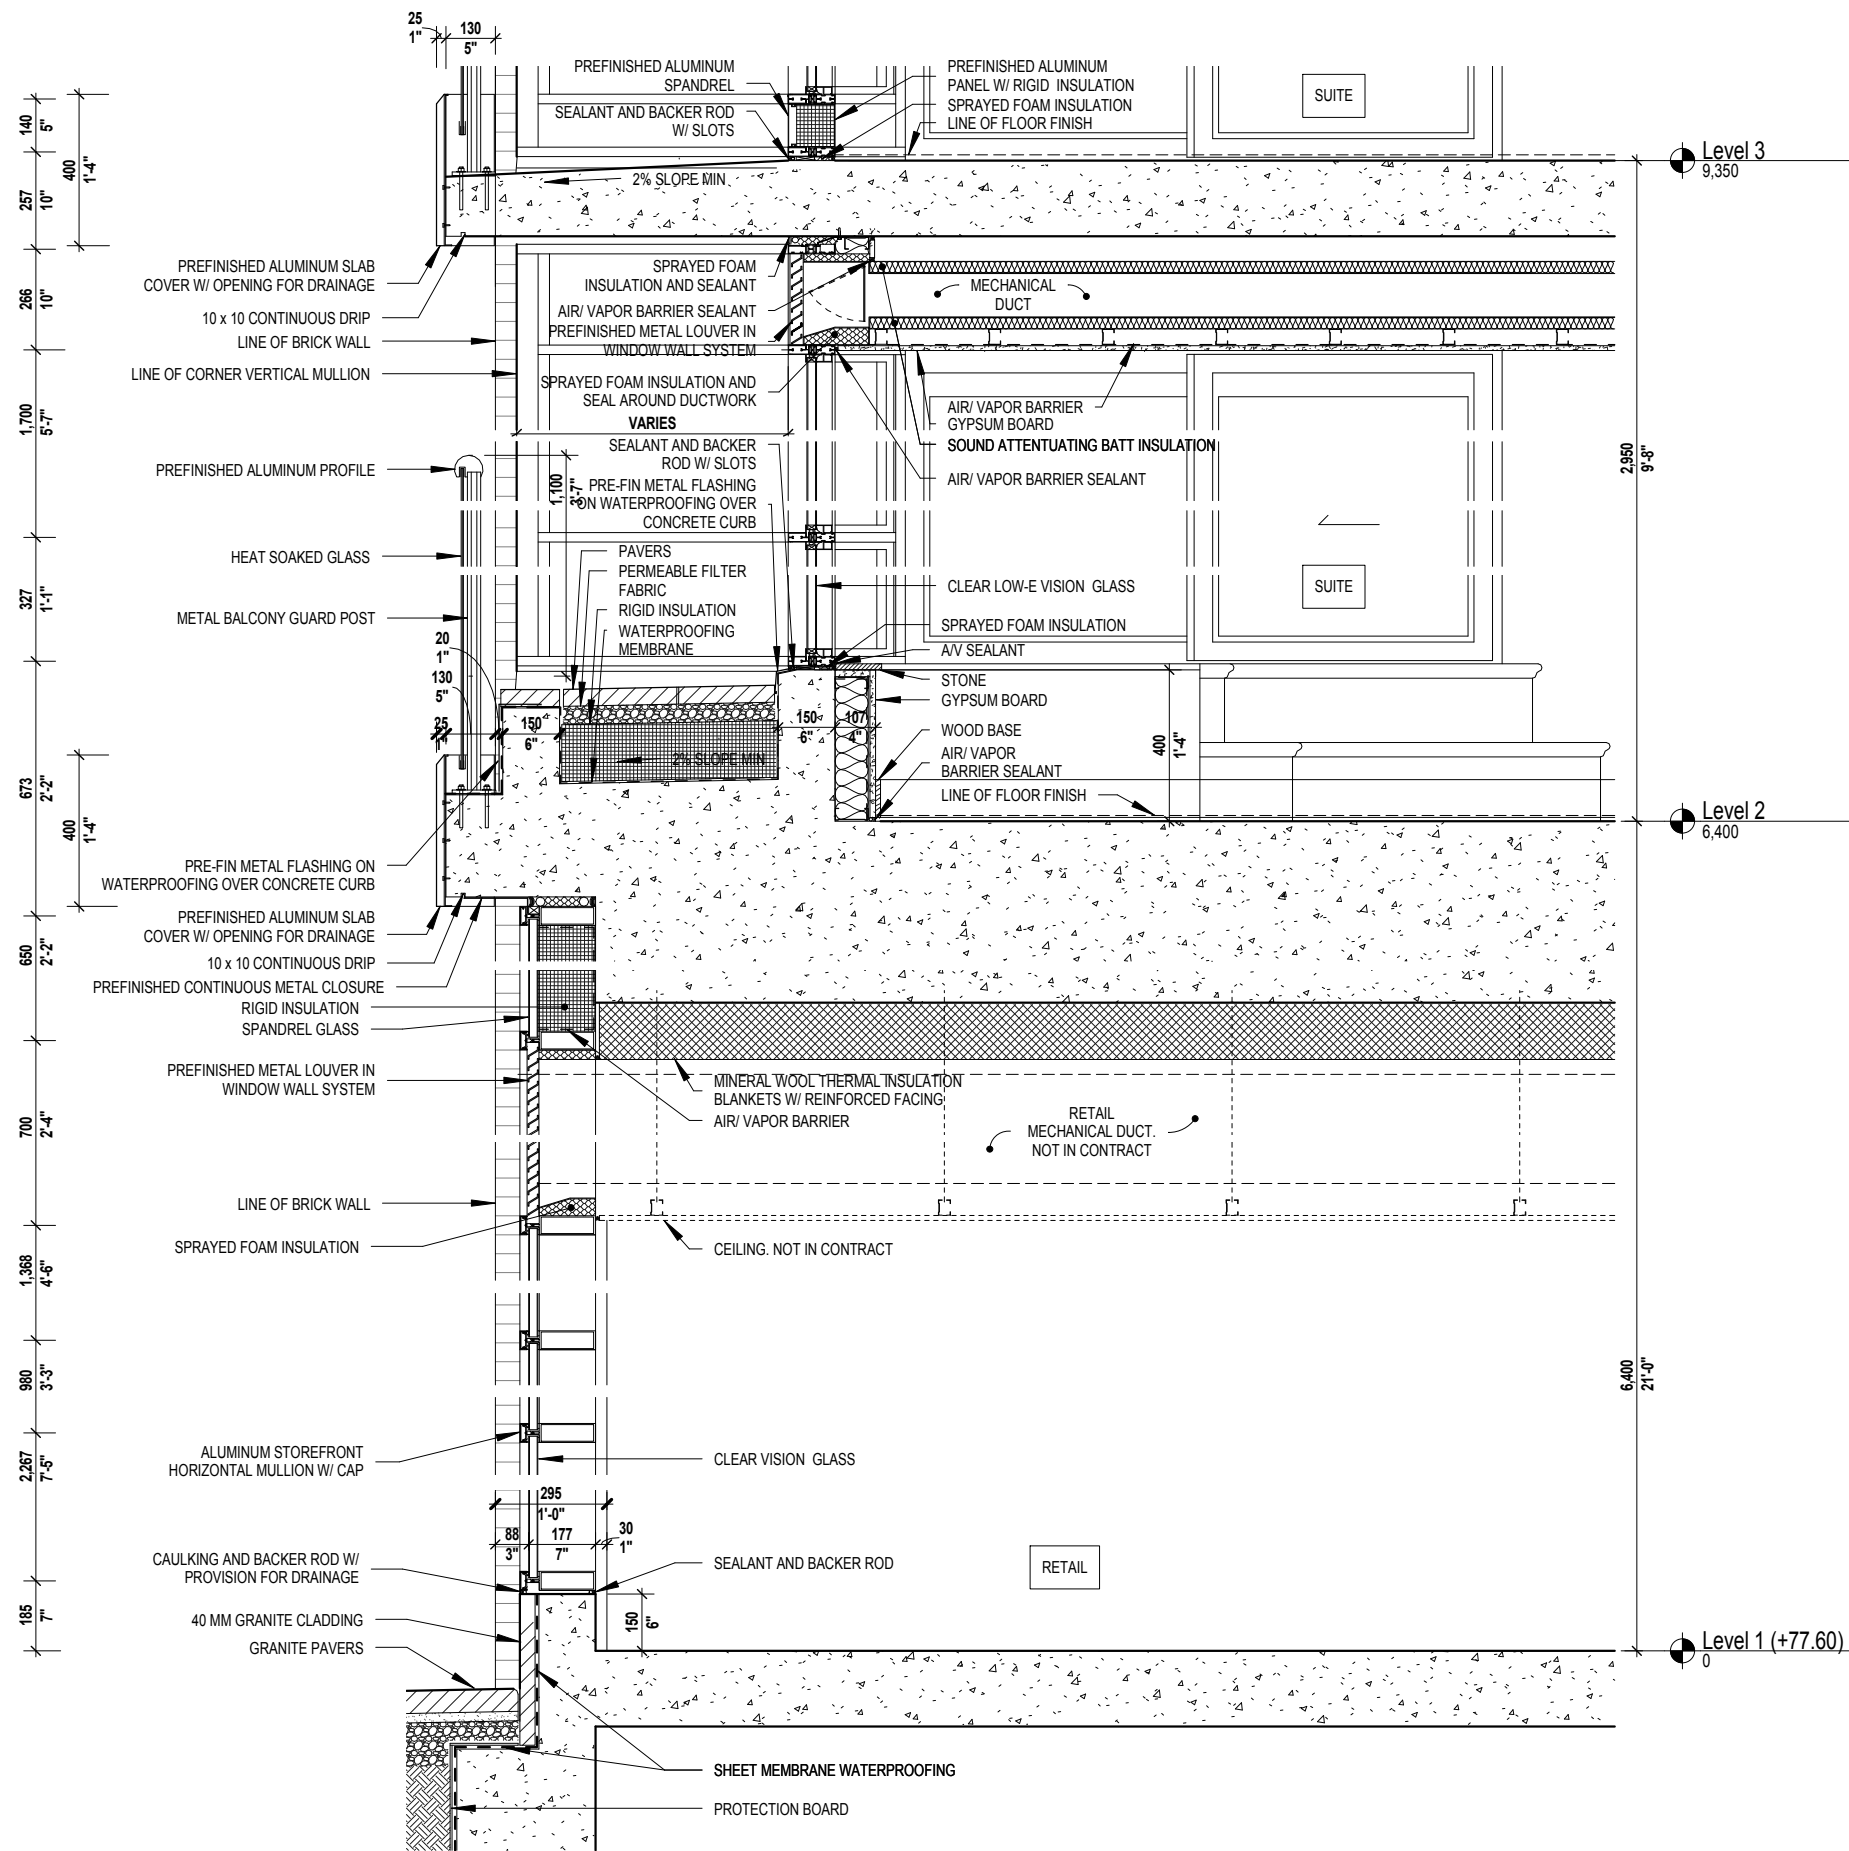

SECTION DETAIL - TYPICAL RETAIL AT EAST - BALCONY

1

1 : 20


EG.2.2









**PARTIAL ELEVATION** | 2  
1 : 100 | EG.3.1

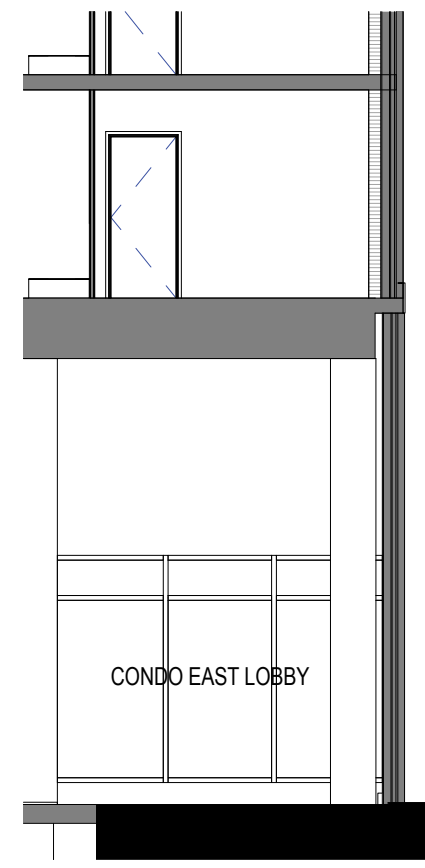

**SECTION** | 3  
1 : 100 | EG.3.1

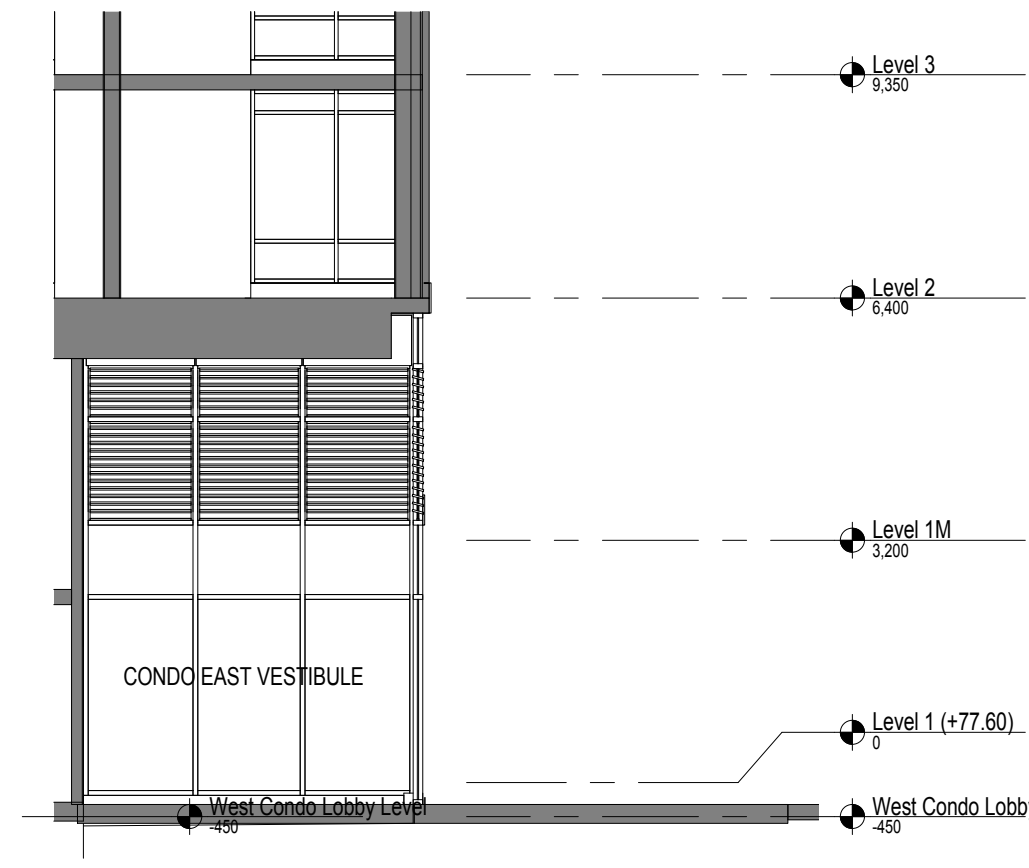


**SECTION** | 4  
1 : 100 | EG.3.1

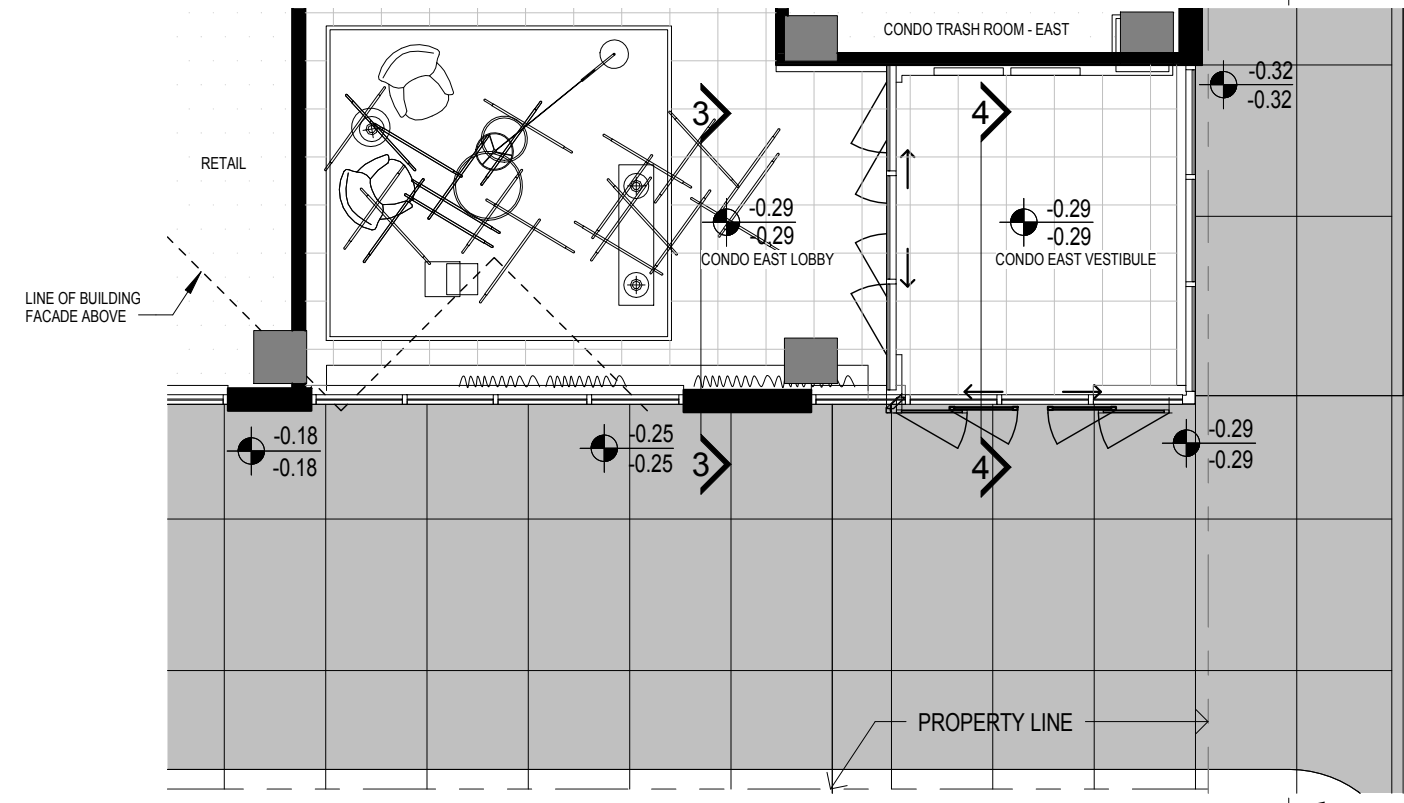

**PARTIAL PLAN** | 1  
1 : 100 | EG.3.1

**NOTES:** CONFIRM SIDEWALK PAVING PATTERNS, FIXTURES + ACCESSORIES WITH CIVIL ENGINEER AND / OR LANDSCAPE ARCHITECT


EXTERIOR BUILDING SYSTEMS		MATERIAL + COLOR LEGEND	
CN1	METAL AND GLASS CANOPY WITH SIGNAGE	AL-1	LIGHT GRAY POWDER COATED ALUMINUM
CN2	METAL CANOPY	AL-2	DARK GRAY POWDER COATED ALUMINUM
MD	METAL DOOR	BR-1	SMOOTH MANGANESE IRONSPOT BRICK
MDO	METAL DOOR - OVERHEAD	GL-1	CLEAR LOW-E VISION GLASS
MW1	INSULATED MASONRY CAVITY WALL	GL-2	CLEAR VISION GLASS
RL1	METAL AND GLASS RAILING WITH SLAB COVER	GL-3	SPANDREL GLASS (DARK)
RL2	METAL AND GLASS TERRACE DIVIDER	GL-4	SPANDREL GLASS (LIGHT)
SF1	PREFINISHED STOREFRONT W/CAPS	GL-5	LAMINATED GLASS (CANOPY)
SF2	PREFINISHED STOREFRONT W/OUT CAPS	GL-6	HEAT SOAKED GLASS (BALCONY & TERRACE)
WW1	PREFINISHED WINDOW WALL W/ SLAB COVER	GL-7	HEAT SOAKED GLASS W/ FRIT (BALCONY & TERRACE)
		ML-1	PREFINISHED METAL LOUVERS
		ML-2	PREFINISHED DECORATIVE METAL SCREEN
		ML-3	METAL DOOR PANEL (EXIT STAIRS)
		ML-4	METAL DOOR PANEL (LOADING & GARAGE)
		ST-1	DARK GRAY GRANITE BASE

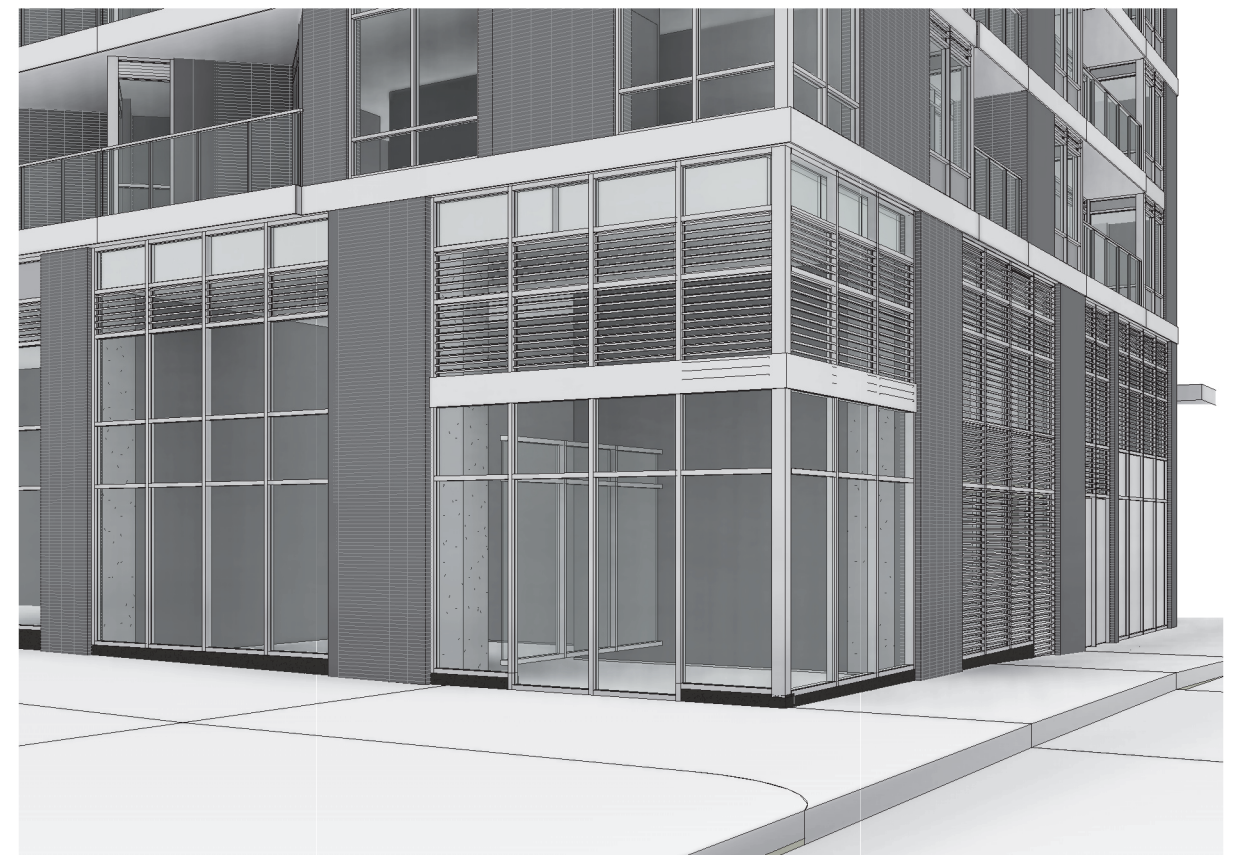

EAST CONDO LOBBY - LOOKING TOWARDS SW

2


EG.3.2

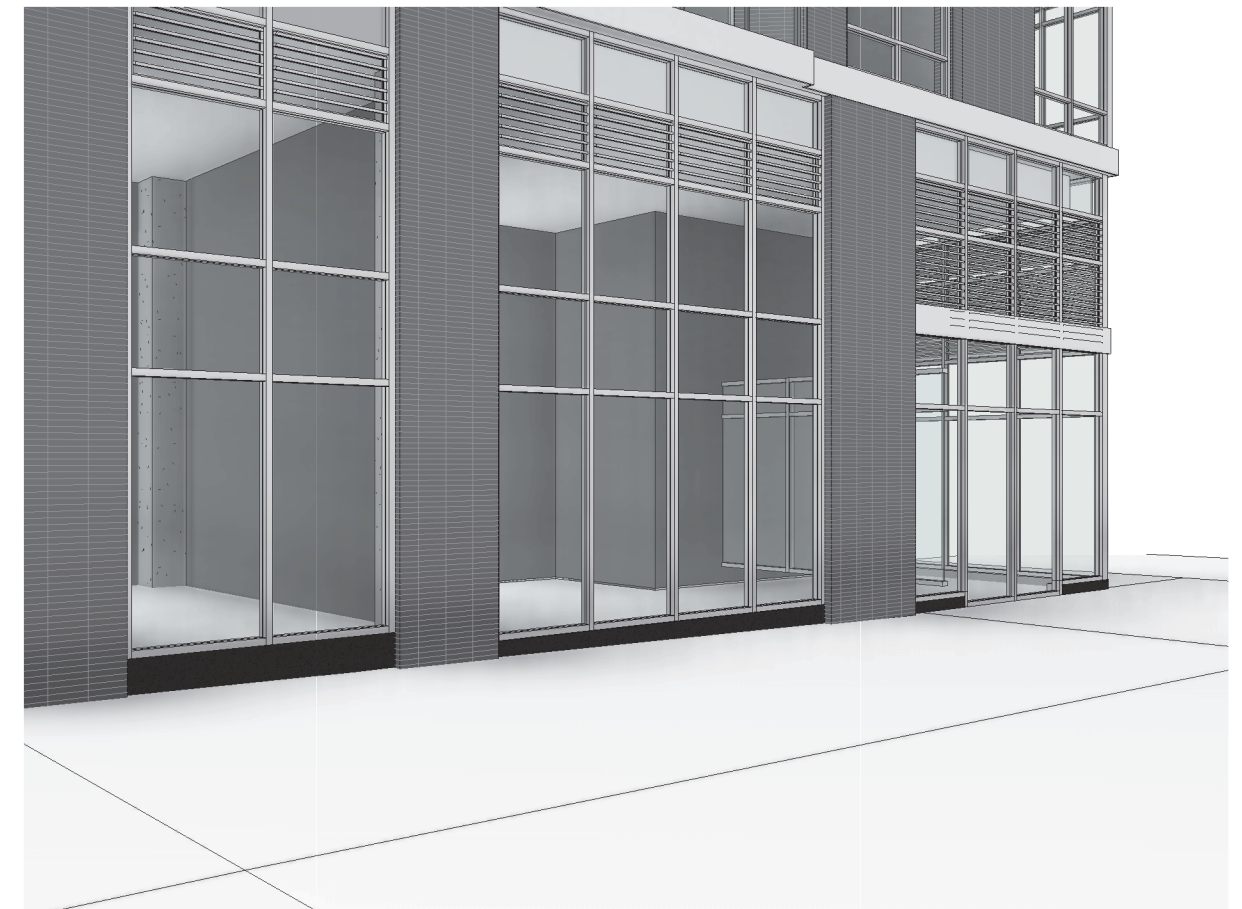


EAST CONDO LOBBY - LOOKING TOWARDS NW

1


EG.3.2

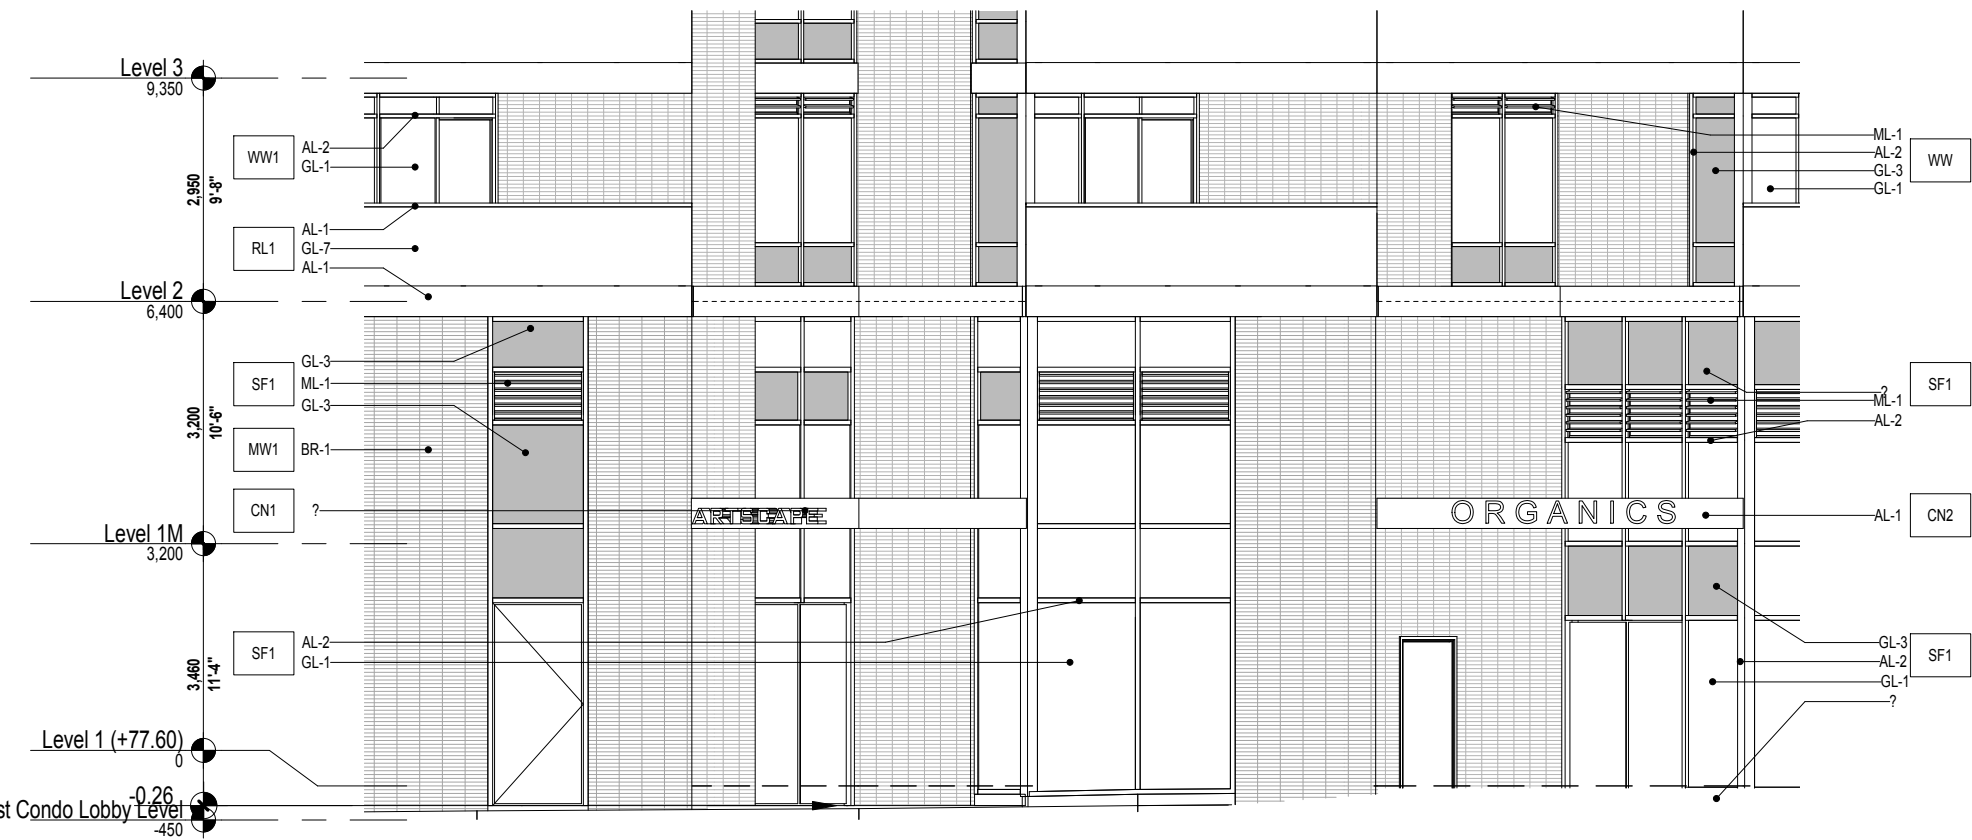

**PARTIAL ELEVATION** | 2  
1 : 100 | EG. 4.1

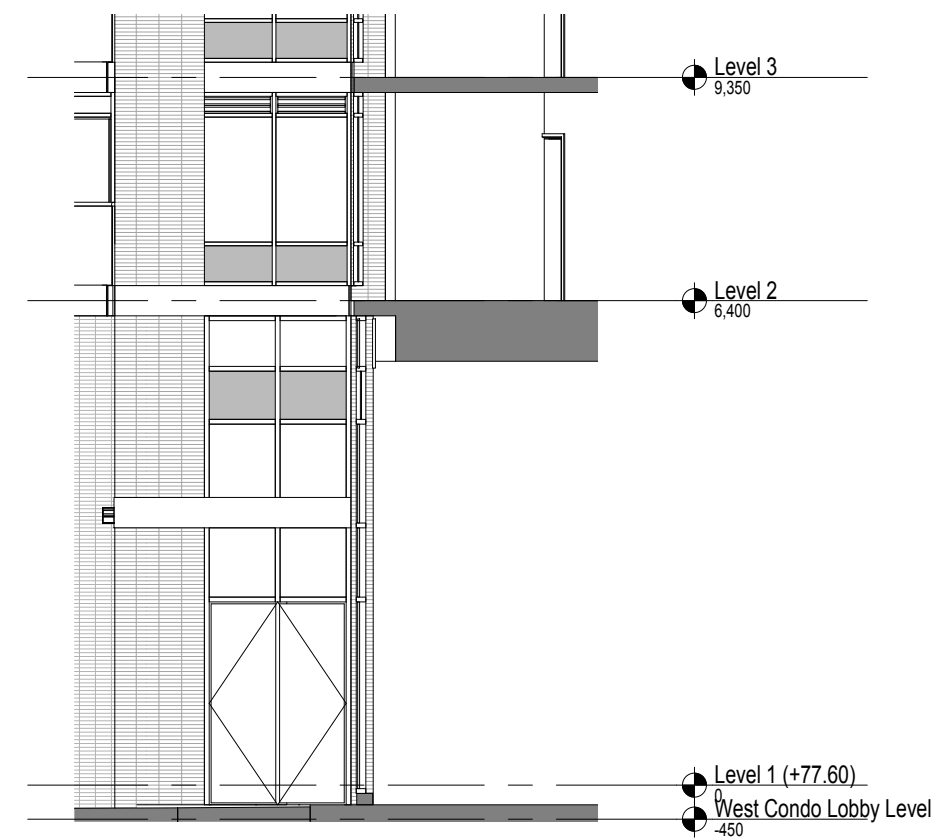

**SECTION** | 3  
1 : 100 | EG. 4.1

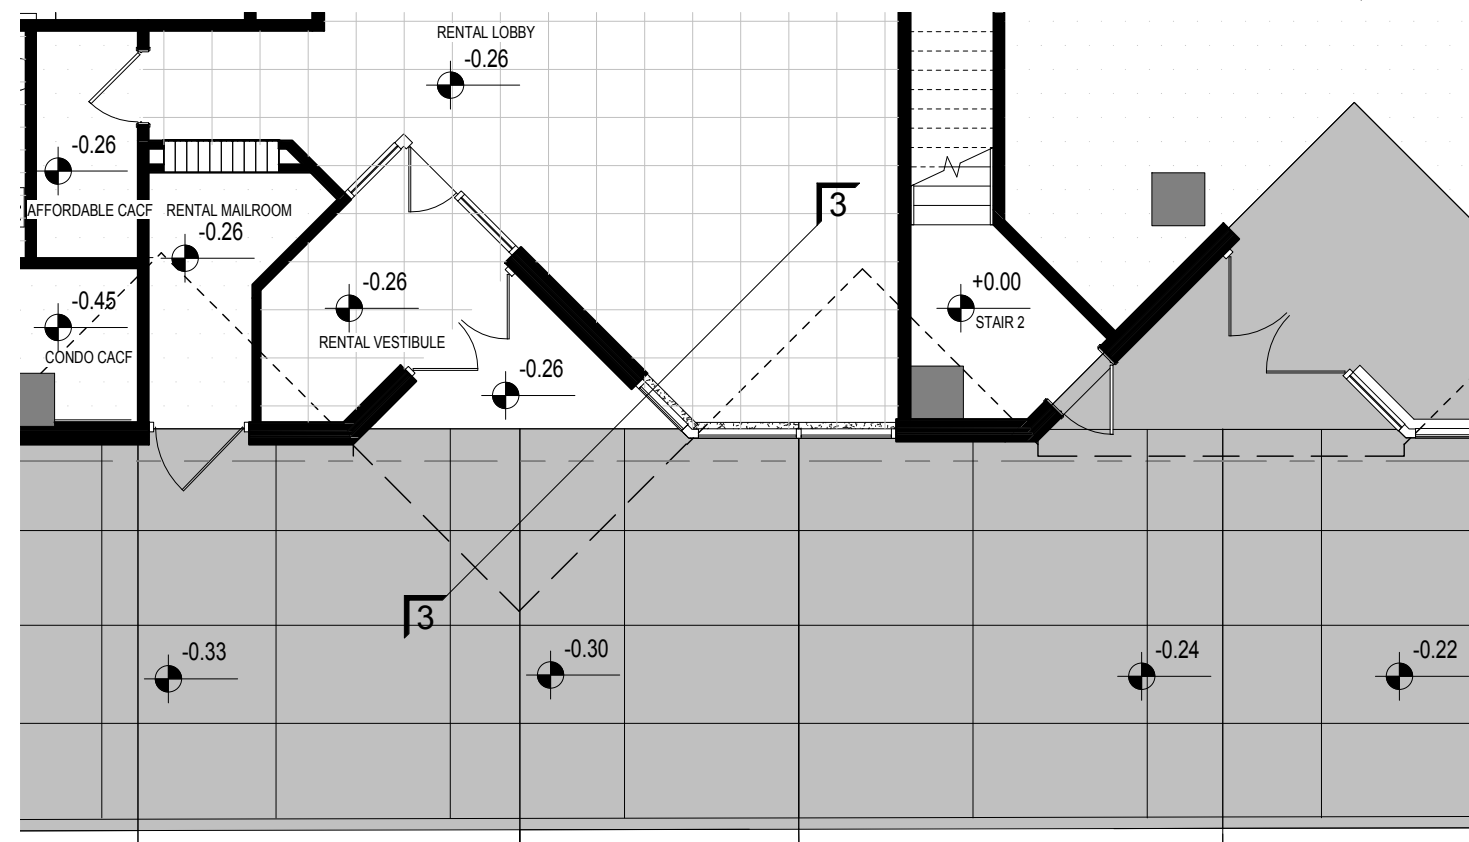


**PARTIAL PLAN** | 1  
1 : 100 | EG. 4.1

**EXTERIOR BUILDING SYSTEMS**


- CN1 METAL AND GLASS CANOPY WITH SIGNAGE
- CN2 METAL CANOPY
- MD METAL DOOR
- MDO METAL DOOR - OVERHEAD
- MW1 INSULATED MASONRY CAVITY WALL
- RL1 METAL AND GLASS RAILING WITH SLAB COVER
- RL2 METAL AND GLASS TERRACE DIVIDER
- SF1 PREFINISHED STOREFRONT W/CAPS
- SF2 PREFINISHED STOREFRONT W/OUT CAPS
- WW1 PREFINISHED WINDOW WALL W/ SLAB COVER

**MATERIAL + COLOR LEGEND**


- AL-1 LIGHT GRAY POWDER COATED ALUMINUM
- AL-2 DARK GRAY POWDER COATED ALUMINUM
- BR-1 SMOOTH MANGANESE IRONSPOT BRICK
- GL-1 CLEAR LOW-E VISION GLASS
- GL-2 CLEAR VISION GLASS
- GL-3 SPANDREL GLASS (DARK)
- GL-4 SPANDREL GLASS (LIGHT)
- GL-5 LAMINATED GLASS (CANOPY)
- GL-6 HEAT SOAKED GLASS (BALCONY & TERRACE)
- GL-7 HEAT SOAKED GLASS W/ FRIT (BALCONY & TERRACE)
- ML-1 PREFINISHED METAL LOUVERS
- ML-2 PREFINISHED DECORATIVE METAL SCREEN
- ML-3 METAL DOOR PANEL (EXIT STAIRS)
- ML-4 METAL DOOR PANEL (LOADING & GARAGE)
- ST-1 DARK GRAY GRANITE BASE

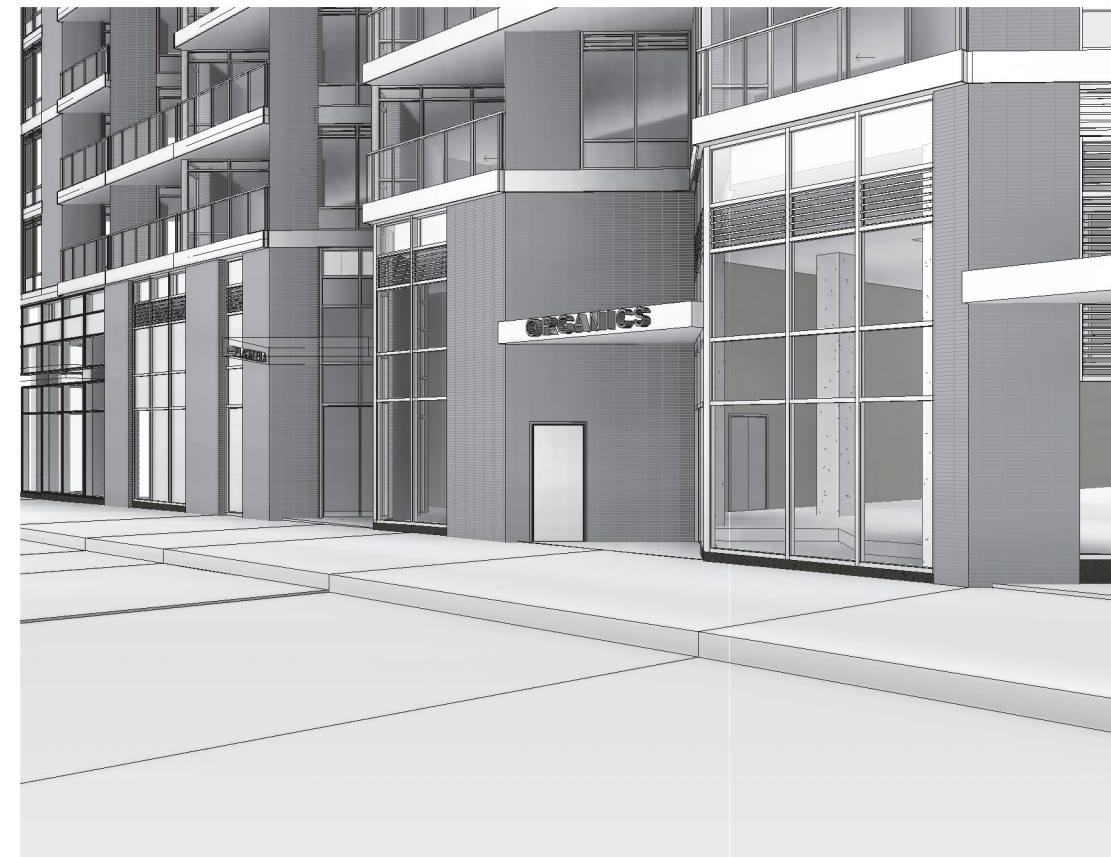


3D VIEW - WEST RENTAL LOBBY /RETAIL 3 | 2  
EG.4.2

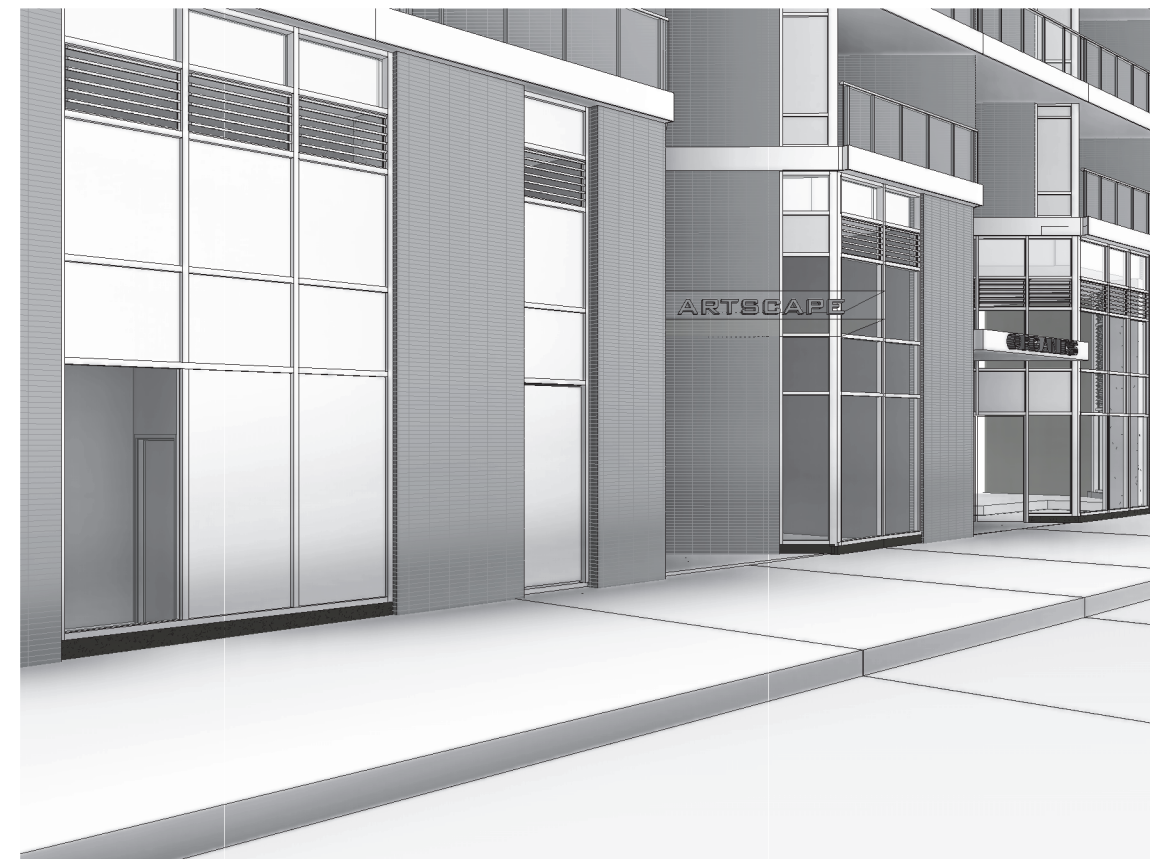


3D VIEW - WEST RENTAL LOBBY ENTRANCE 2 | 1  
EG.4.2

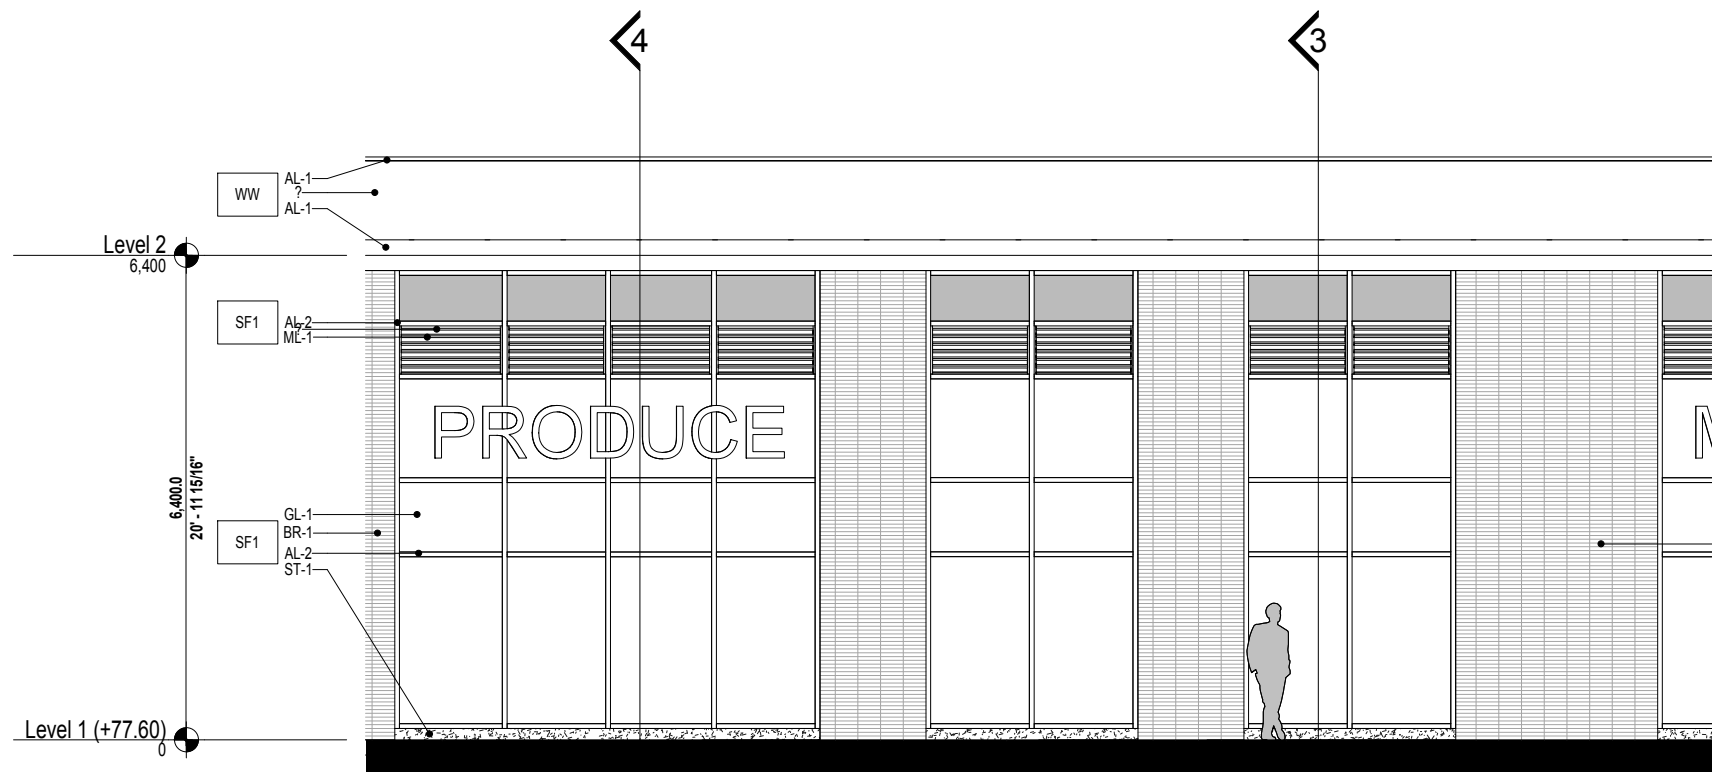


**PARTIAL ELEVATION - SOUTH RETAIL** | 2  
1 : 100 | EG.5.1

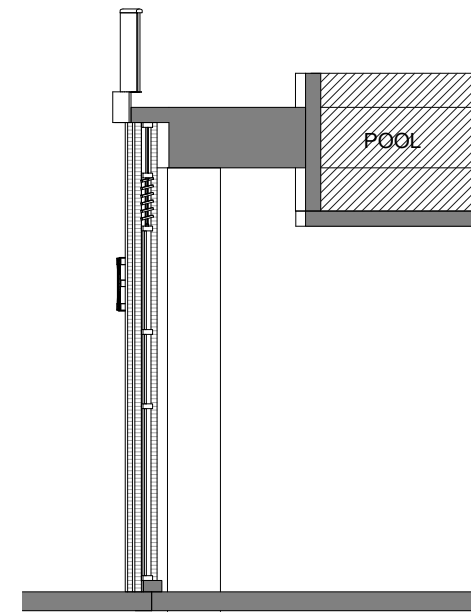

**SECTION** | 3  
1 : 100 | EG.5.1

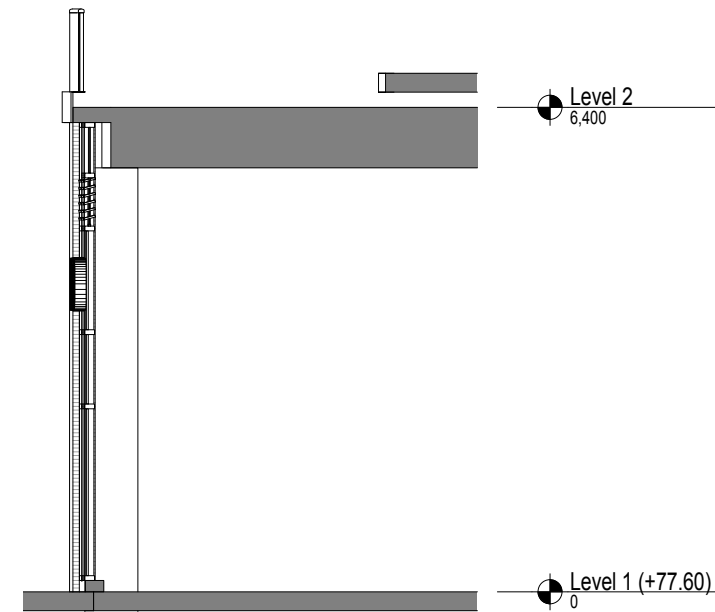

**SECTION** | 4  
1 : 100 | EG.5.1

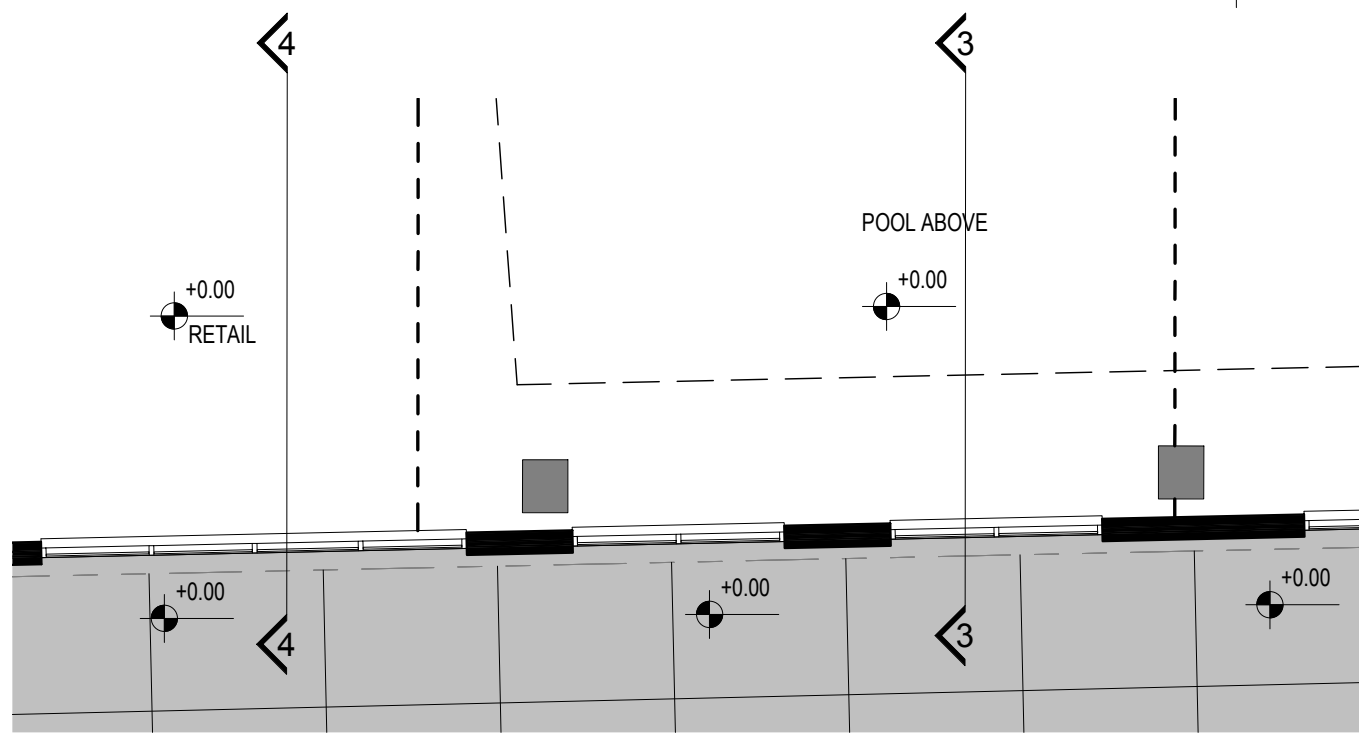

**LEVEL 1-PARTIAL PLAN SOUTH** | 1  
1 : 100 | EG.5.1

**EXTERIOR BUILDING SYSTEMS**


- CN1 METAL AND GLASS CANOPY WITH SIGNAGE
- CN2 METAL CANOPY
- MD METAL DOOR
- MDO METAL DOOR - OVERHEAD
- MW1 INSULATED MASONRY CAVITY WALL
- RL1 METAL AND GLASS RAILING WITH SLAB COVER
- RL2 METAL AND GLASS TERRACE DIVIDER
- SF1 PREFINISHED STOREFRONT W/CAPS
- SF2 PREFINISHED STOREFRONT W/OUT CAPS
- WW1 PREFINISHED WINDOW WALL W/ SLAB COVER

**MATERIAL + COLOR LEGEND**

- AL-1 LIGHT GRAY POWDER COATED ALUMINUM
- AL-2 DARK GRAY POWDER COATED ALUMINUM
- BR-1 SMOOTH MANGANESE IRONSPOT BRICK
- GL-1 CLEAR LOW-E VISION GLASS
- GL-2 CLEAR VISION GLASS
- GL-3 SPANDREL GLASS (DARK)
- GL-4 SPANDREL GLASS (LIGHT)
- GL-5 LAMINATED GLASS (CANOPY)
- GL-6 HEAT SOAKED GLASS (BALCONY & TERRACE)
- GL-7 HEAT SOAKED GLASS W/ FRIT (BALCONY & TERRACE)
- ML-1 PREFINISHED METAL LOUVERS
- ML-2 PREFINISHED DECORATIVE METAL SCREEN
- ML-3 METAL DOOR PANEL (EXIT STAIRS)
- ML-4 METAL DOOR PANEL (LOADING & GARAGE)




3D VIEW - SOUTH RETAIL 3 | 2  
EG.5.2

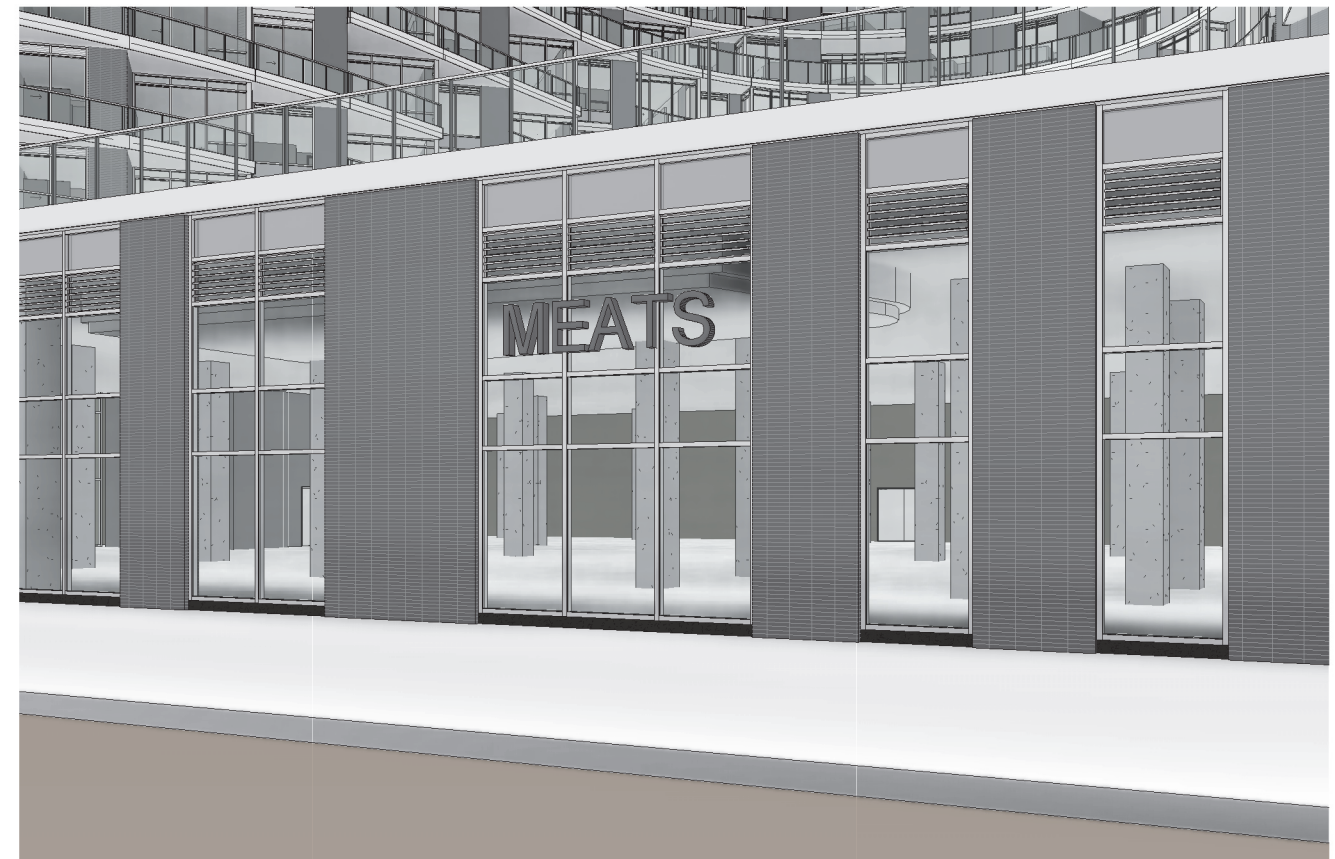

3D VIEW - SOUTH RETAIL 2 | 1  
EG.5.2



**PARTIAL ELEVATION** | 2 | 1 : 100 | EG.6.1  
**SECTION** | 3 | 1 : 100 | EG.6.1  
**SECTION** | 4 | 1 : 100 | EG.6.1  
**SECTION** | 5 | 1 : 100 | EG.6.1

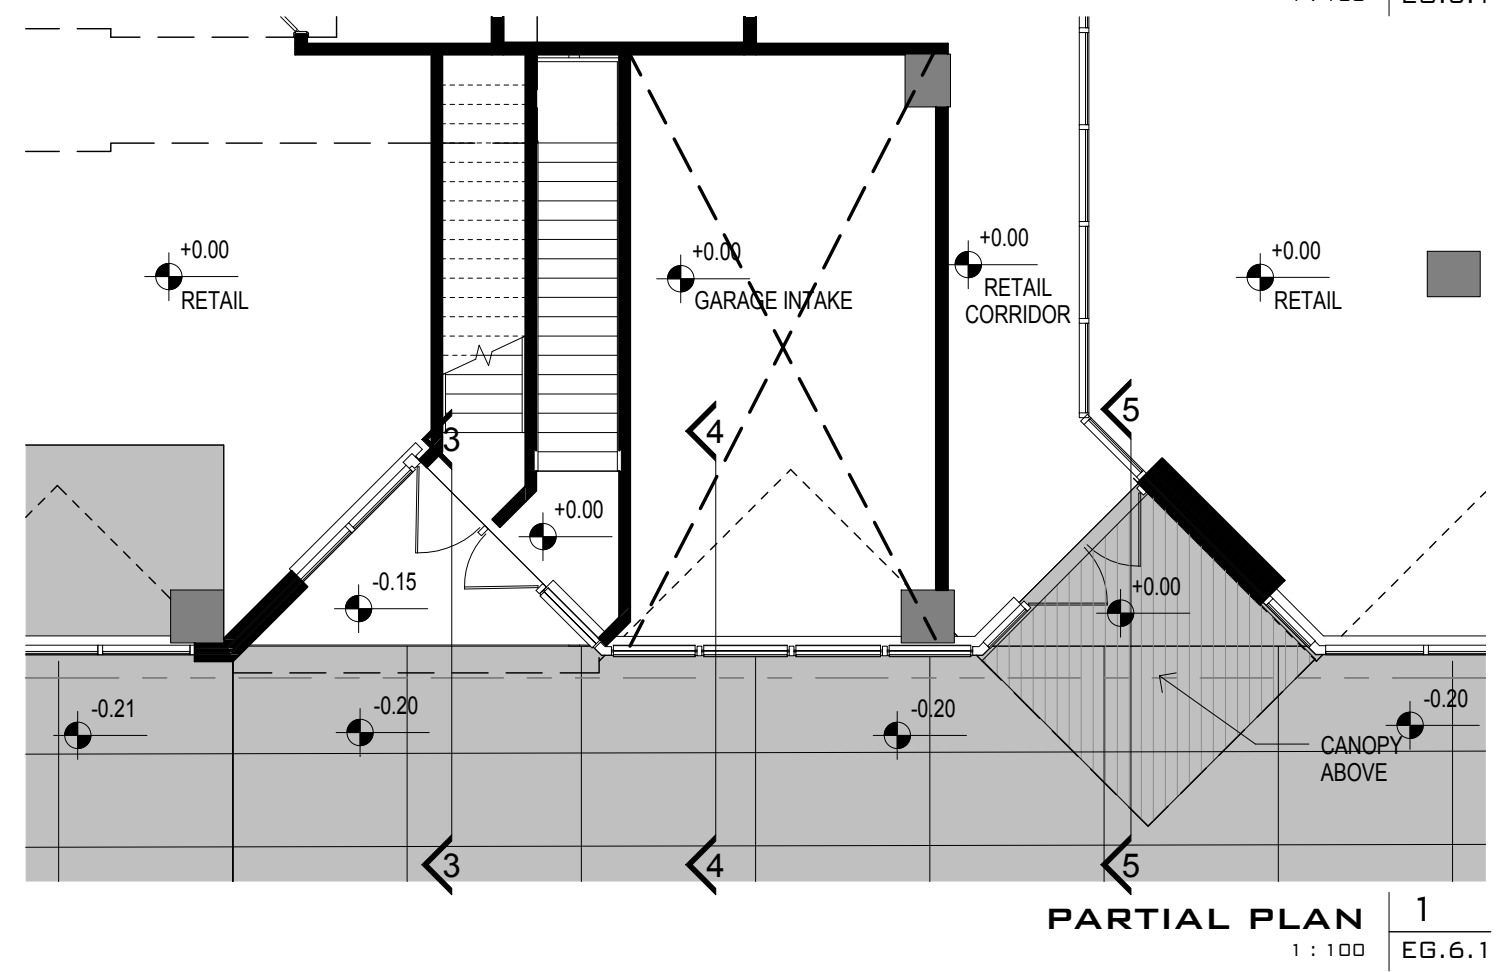


**PARTIAL PLAN** | 1 | 1 : 100 | EG.6.1

**EXTERIOR BUILDING SYSTEMS**

- CN1 METAL AND GLASS CANOPY WITH SIGNAGE
- CN2 METAL CANOPY
- MD METAL DOOR
- MDO METAL DOOR - OVERHEAD
- MW1 INSULATED MASONRY CAVITY WALL
- RL1 METAL AND GLASS RAILING WITH SLAB COVER
- RL2 METAL AND GLASS TERRACE DIVIDER
- SF1 PREFINISHED STOREFRONT W/CAPS
- SF2 PREFINISHED STOREFRONT W/OUT CAPS
- WW1 PREFINISHED WINDOW WALL W/ SLAB COVER

**MATERIAL + COLOR LEGEND**


- AL-1 LIGHT GRAY POWDER COATED ALUMINUM
- AL-2 DARK GRAY POWDER COATED ALUMINUM
- BR-1 SMOOTH MANGANESE IRONSPOT BRICK
- GL-1 CLEAR LOW-E VISION GLASS
- GL-2 CLEAR VISION GLASS
- GL-3 SPANDREL GLASS (DARK)
- GL-4 SPANDREL GLASS (LIGHT)
- GL-5 LAMINATED GLASS (CANOPY)
- GL-6 HEAT SOAKED GLASS (BALCONY & TERRACE)
- GL-7 HEAT SOAKED GLASS W/ FRIT (BALCONY & TERRACE)
- ML-1 PREFINISHED METAL LOUVERS
- ML-2 PREFINISHED DECORATIVE METAL SCREEN
- ML-3 METAL DOOR PANEL (EXIT STAIRS)
- ML-4 METAL DOOR PANEL (LOADING & GARAGE)
- ST-1 DARK GRAY GRANITE BASE

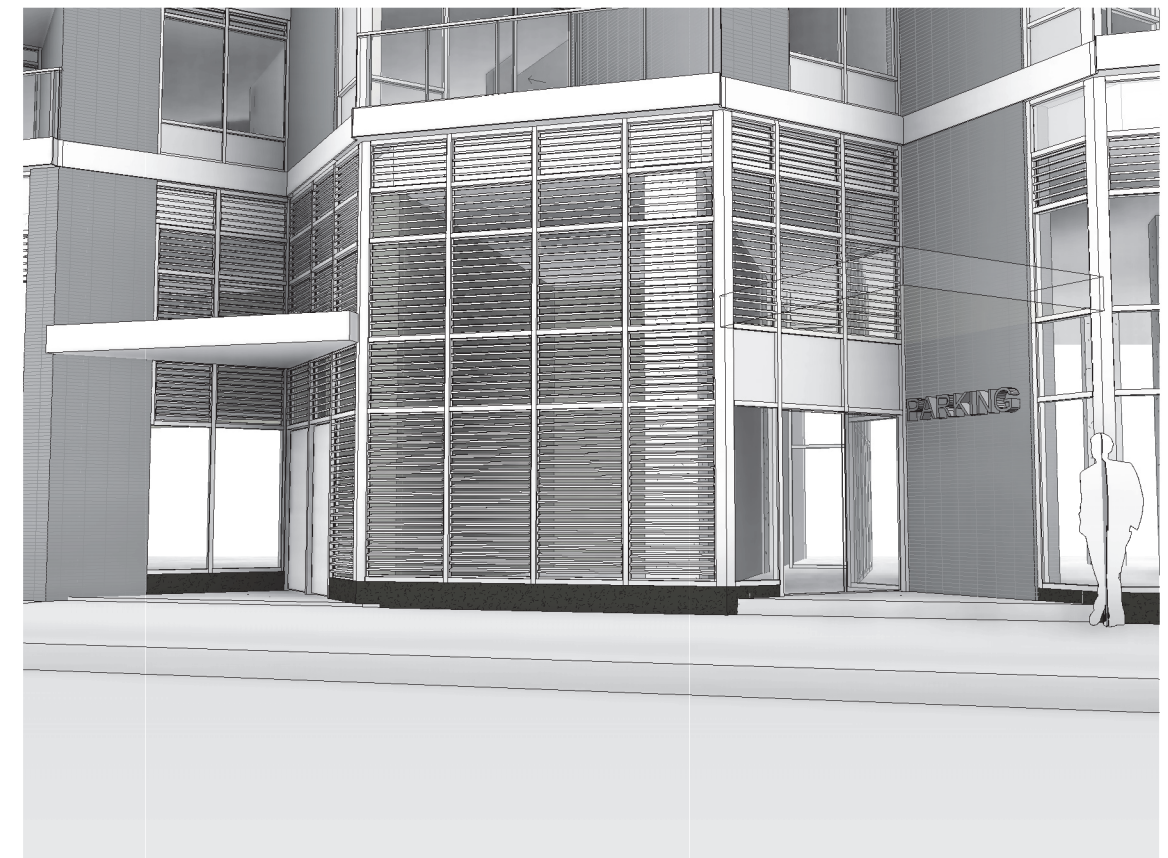


3D VIEW - WEST GARAGE INTAKE - VIEW 2 | 2  
EG.6.2



3D VIEW - WEST GARAGE INTAKE | 1  
EG.6.2

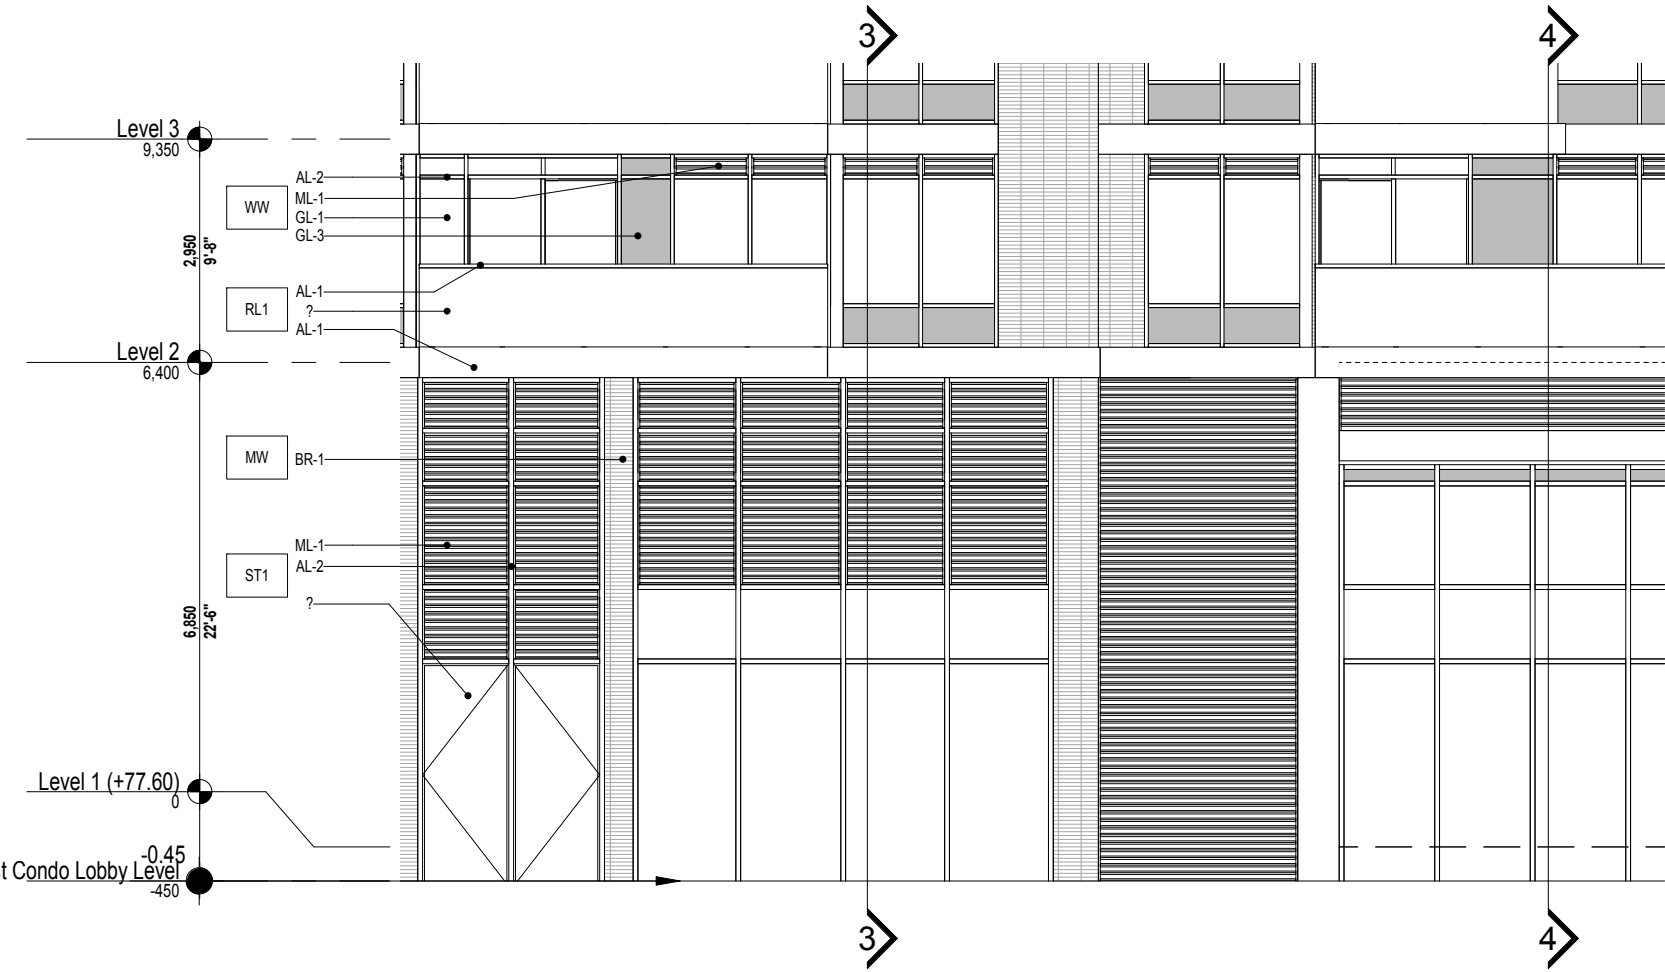


**PARTIAL ELEVATION** | 2  
1 : 100 | EG. 7.1

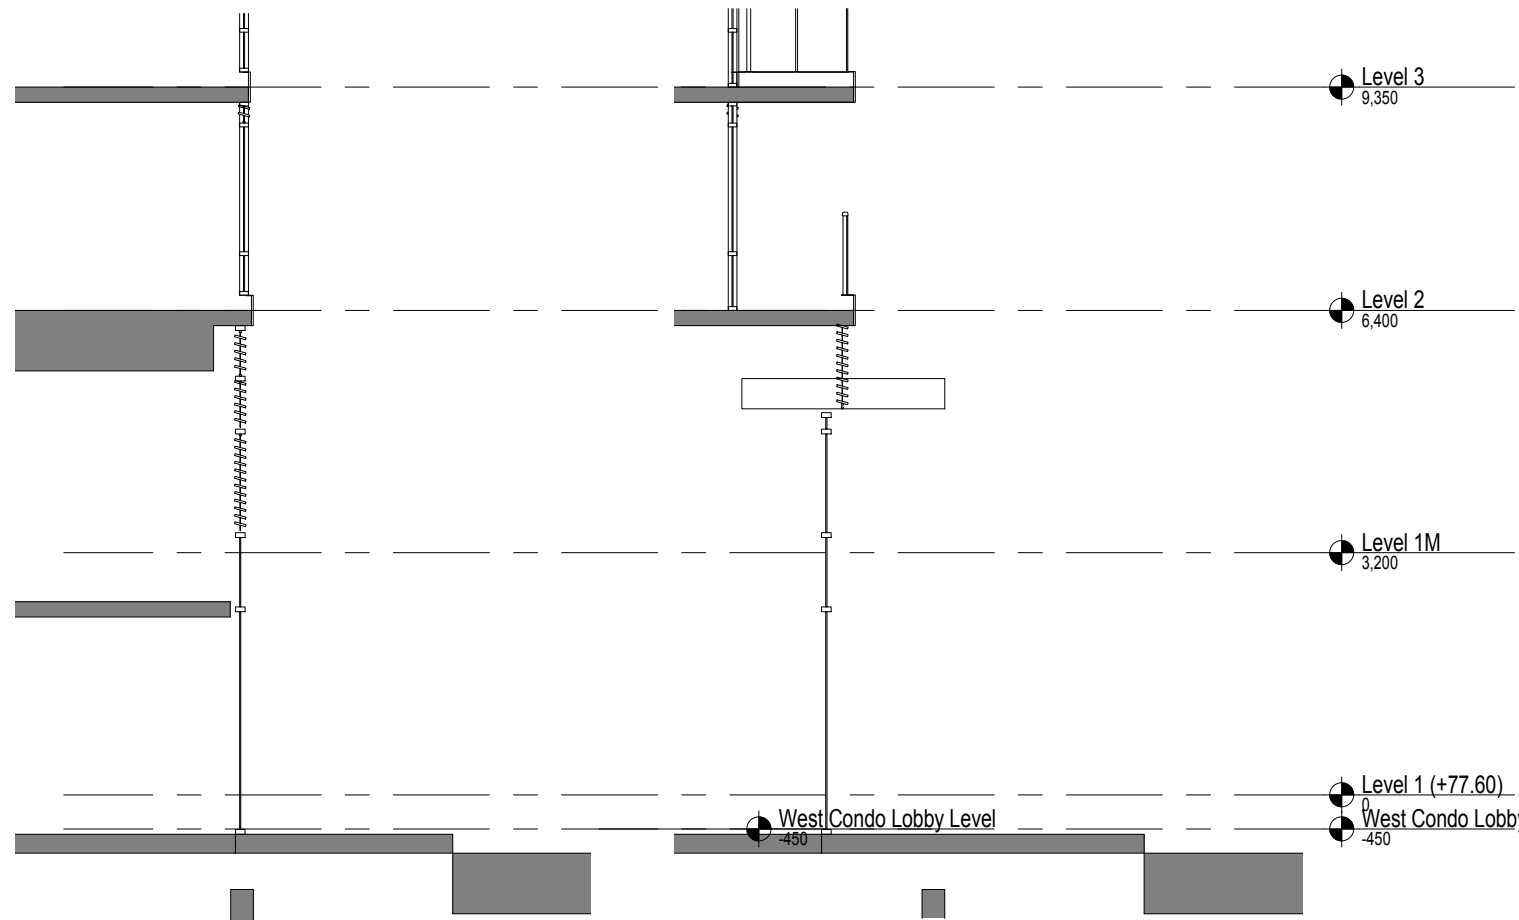

**PARTIAL SECTION** | 3  
1 : 100 | EG. 7.1

**PARTIAL SECTION** | 4  
1 : 100 | EG. 7.1

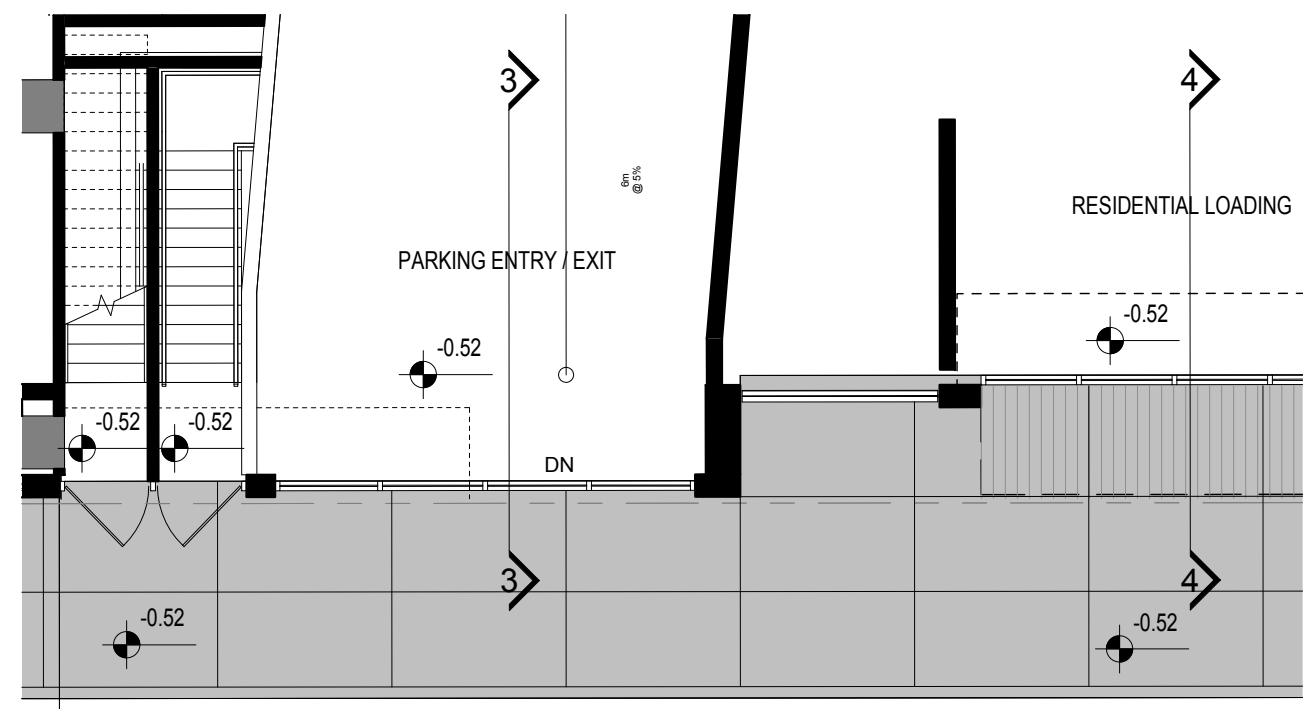


**PARTIAL PLAN** | 1  
1 : 100 | EG. 7.1

**EXTERIOR BUILDING SYSTEMS**


- CN1 METAL AND GLASS CANOPY WITH SIGNAGE
- CN2 METAL CANOPY
- MD METAL DOOR
- MDO METAL DOOR - OVERHEAD
- MW1 INSULATED MASONRY CAVITY WALL
- RL1 METAL AND GLASS RAILING WITH SLAB COVER
- RL2 METAL AND GLASS TERRACE DIVIDER
- SF1 PREFINISHED STOREFRONT W/CAPS
- SF2 PREFINISHED STOREFRONT W/OUT CAPS
- WW1 PREFINISHED WINDOW WALL W/ SLAB COVER

**MATERIAL + COLOR LEGEND**

- AL-1 LIGHT GRAY POWDER COATED ALUMINUM
- AL-2 DARK GRAY POWDER COATED ALUMINUM
- BR-1 SMOOTH MANGANESE IRONSPOT BRICK
- GL-1 CLEAR LOW-E VISION GLASS
- GL-2 CLEAR VISION GLASS
- GL-3 SPANDREL GLASS (DARK)
- GL-4 SPANDREL GLASS (LIGHT)
- GL-5 LAMINATED GLASS (CANOPY)
- GL-6 HEAT SOAKED GLASS (BALCONY & TERRACE)
- GL-7 HEAT SOAKED GLASS W/ FRIT (BALCONY & TERRACE)
- ML-1 PREFINISHED METAL LOUVERS
- ML-2 PREFINISHED DECORATIVE METAL SCREEN
- ML-3 METAL DOOR PANEL (EXIT STAIRS)
- ML-4 METAL DOOR PANEL (LOADING & GARAGE)
- ST-1 DARK GRAY GRANITE BASE

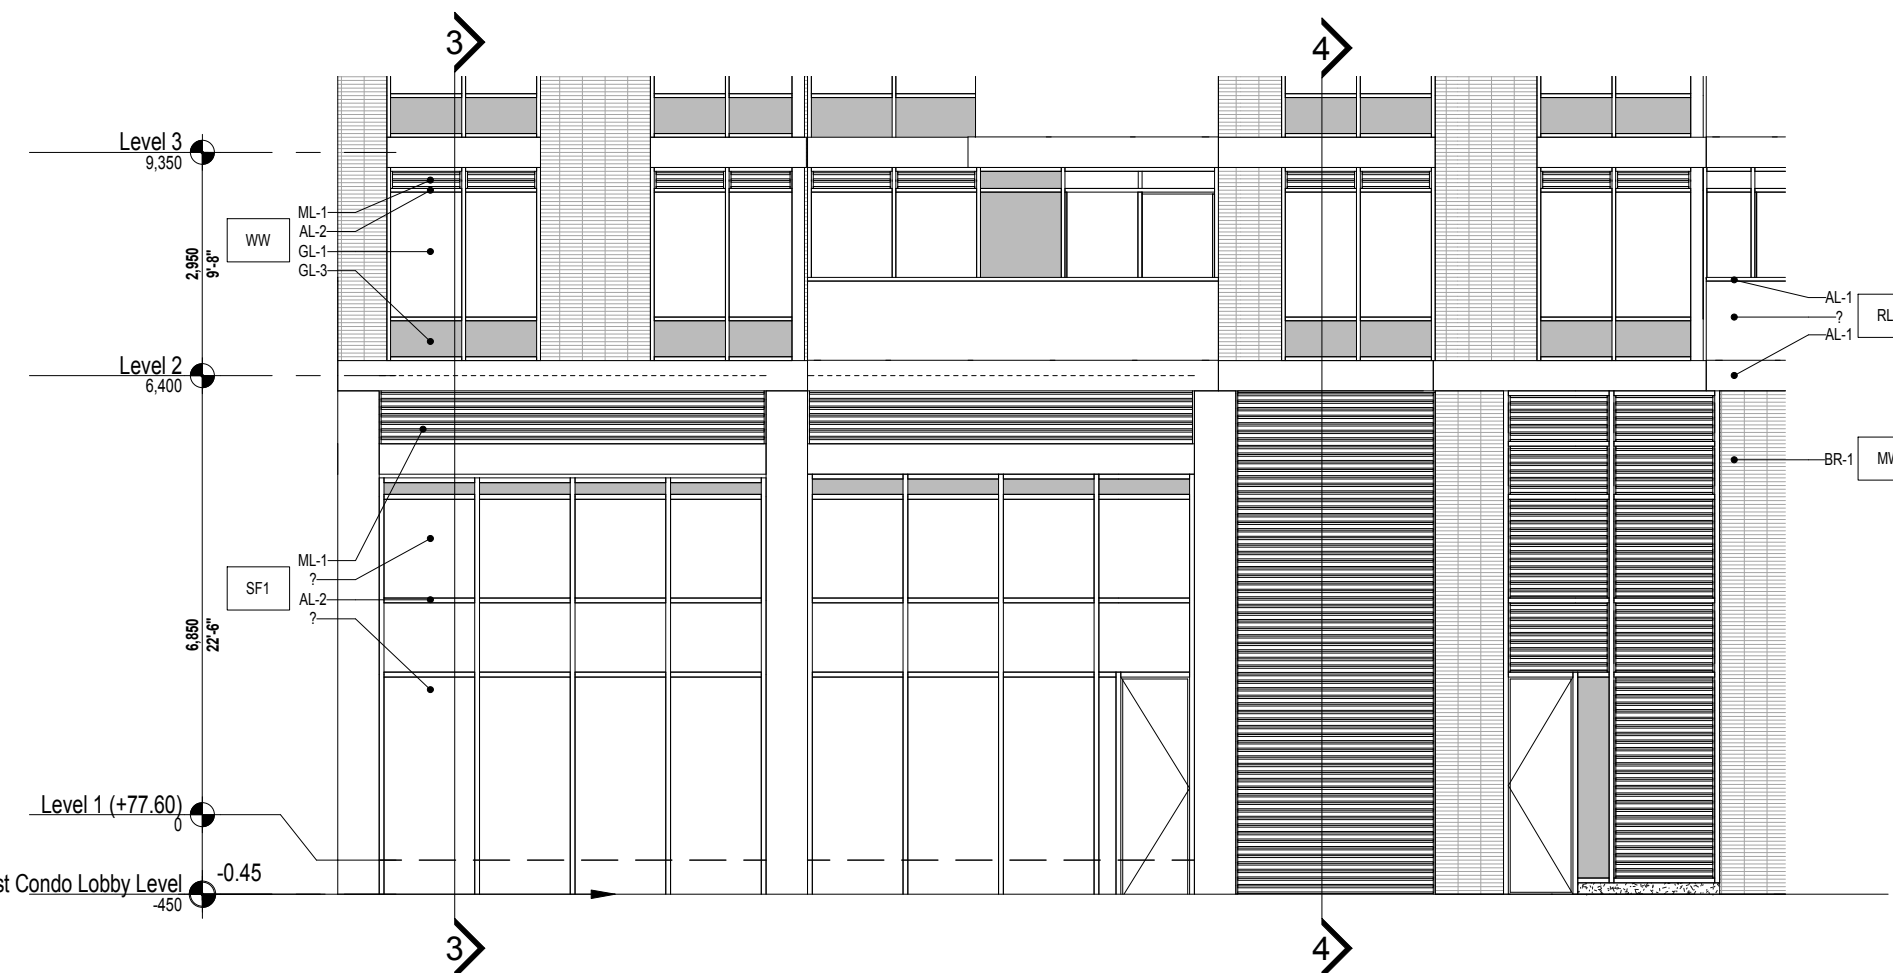


**PARTIAL ELEVATION** | 2  
1 : 100 | EG.7.2

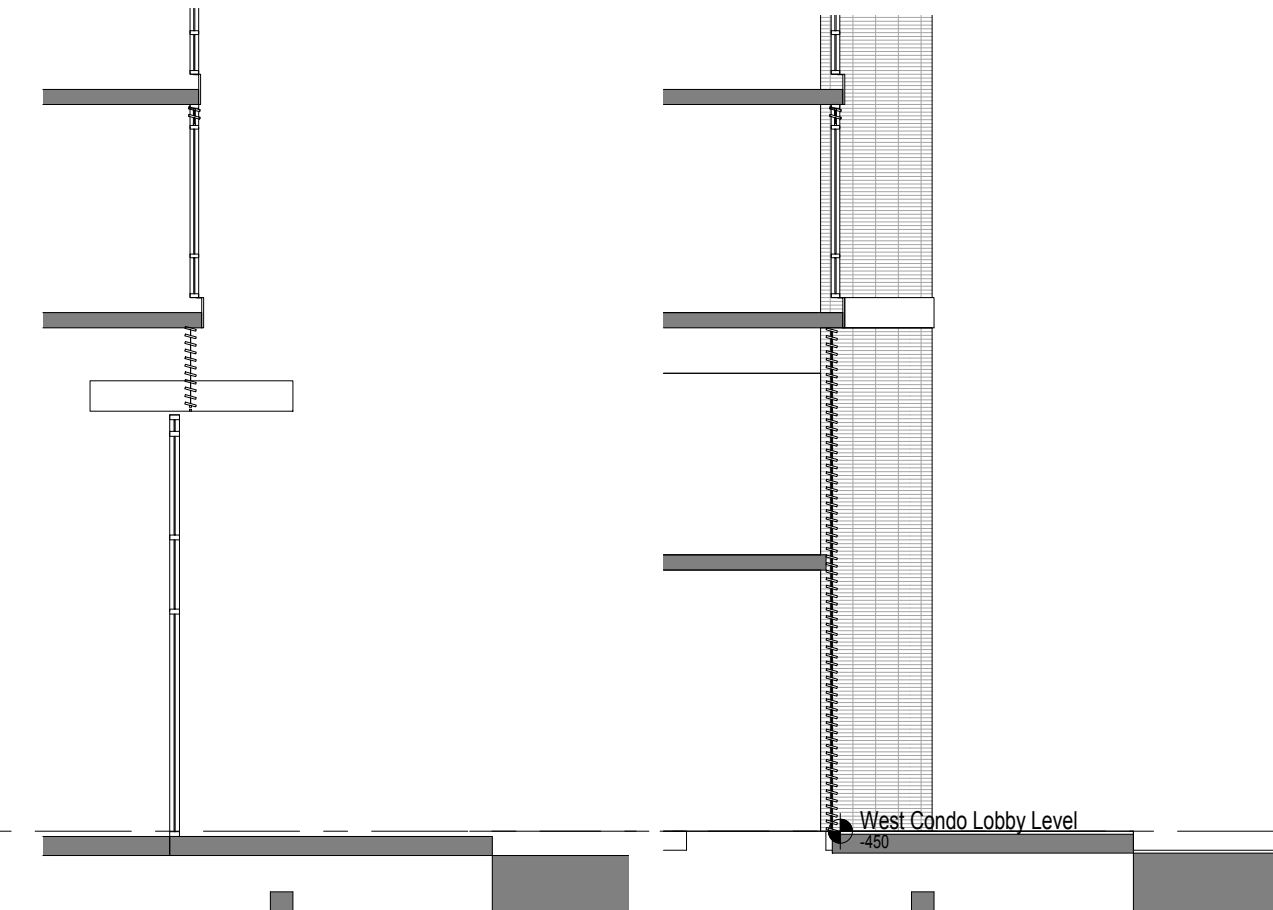


**PARTIAL SECTION** | 3  
1 : 100 | EG.7.2

**PARTIAL SECTION** | 4  
1 : 100 | EG.7.2

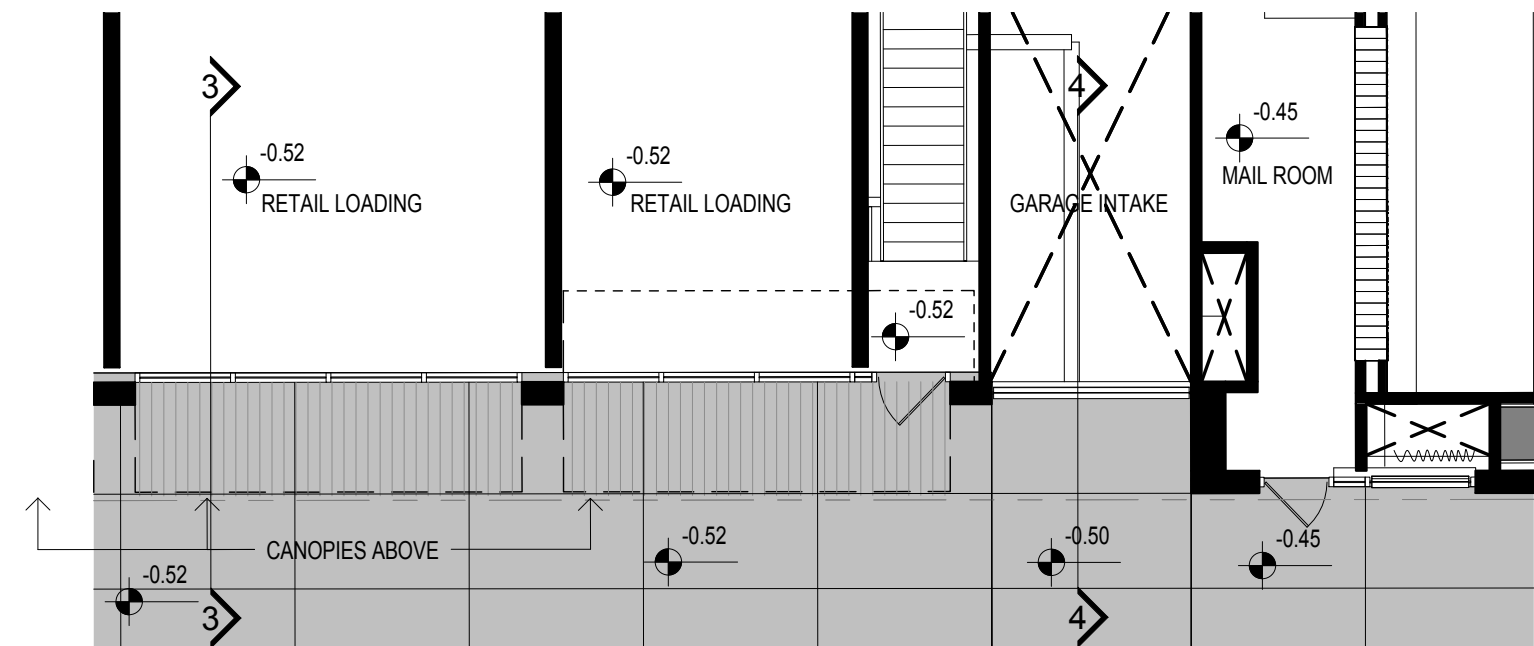


**PARTIAL PLAN** | 1  
1 : 100 | EG.7.2


EXTERIOR BUILDING SYSTEMS		MATERIAL + COLOR LEGEND	
CN1	METAL AND GLASS CANOPY WITH SIGNAGE	AL-1	LIGHT GRAY POWDER COATED ALUMINUM
CN2	METAL CANOPY	AL-2	DARK GRAY POWDER COATED ALUMINUM
MD	METAL DOOR	BR-1	SMOOTH MANGANESE IRONSPOT BRICK
MDO	METAL DOOR - OVERHEAD	GL-1	CLEAR LOW-E VISION GLASS
MW1	INSULATED MASONRY CAVITY WALL	GL-2	CLEAR VISION GLASS
RL1	METAL AND GLASS RAILING WITH SLAB COVER	GL-3	SPANDREL GLASS (DARK)
RL2	METAL AND GLASS TERRACE DIVIDER	GL-4	SPANDREL GLASS (LIGHT)
SF1	PREFINISHED STOREFRONT W/CAPS	GL-5	LAMINATED GLASS (CANOPY)
SF2	PREFINISHED STOREFRONT W/OUT CAPS	GL-6	HEAT SOAKED GLASS (BALCONY & TERRACE)
WW1	PREFINISHED WINDOW WALL W/ SLAB COVER	GL-7	HEAT SOAKED GLASS W/ FRIT (BALCONY & TERRACE)
		ML-1	PREFINISHED METAL LOUVERS
		ML-2	PREFINISHED DECORATIVE METAL SCREEN
		ML-3	METAL DOOR PANEL (EXIT STAIRS)
		ML-4	METAL DOOR PANEL (LOADING & GARAGE)
		ST-1	DARK GRAY GRANITE BASE

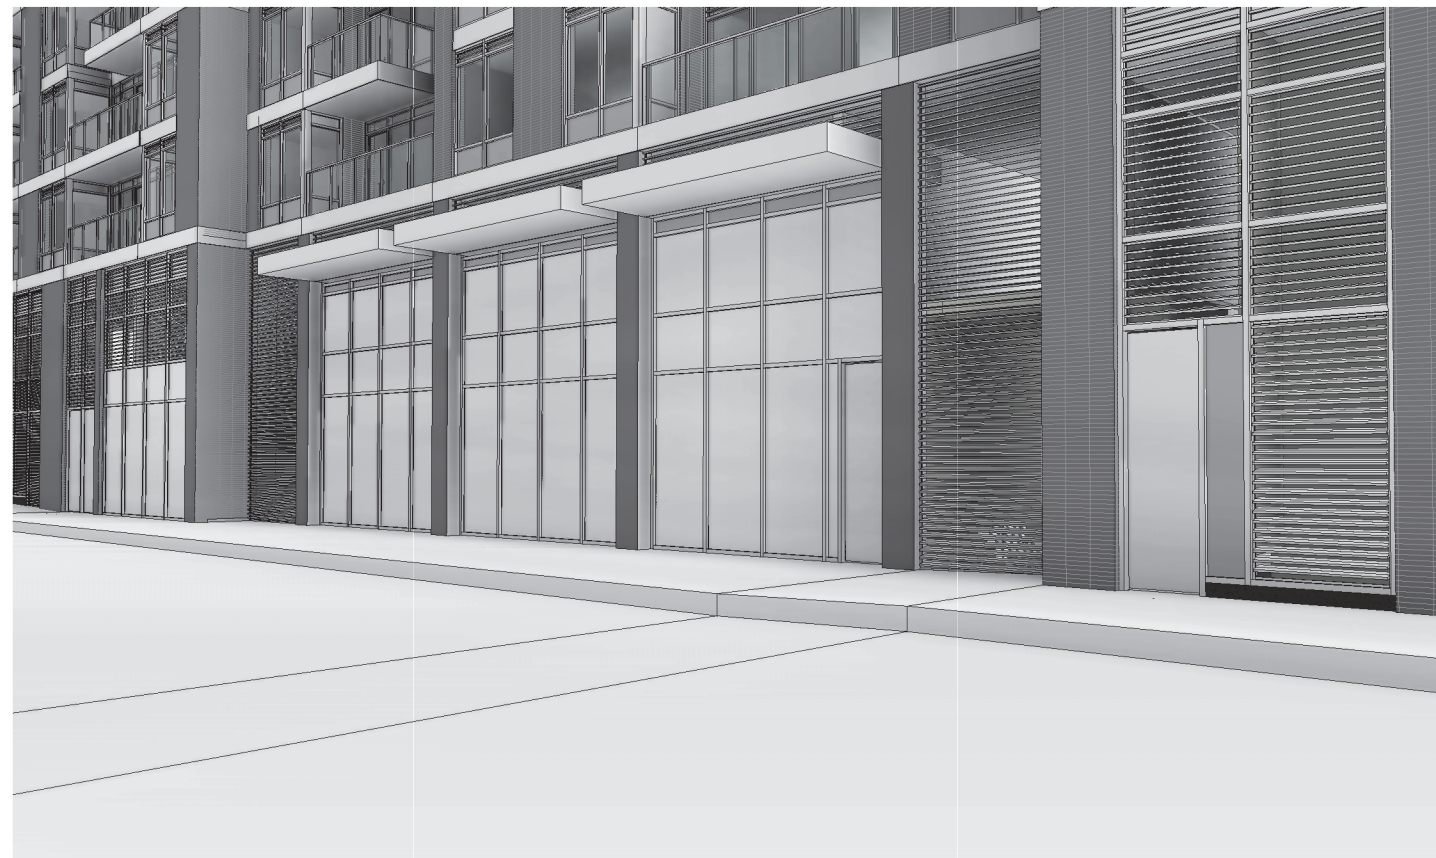


3D VIEW - NORTH SERVICE AREA - VIEW 1 | 2  
EG.7.3

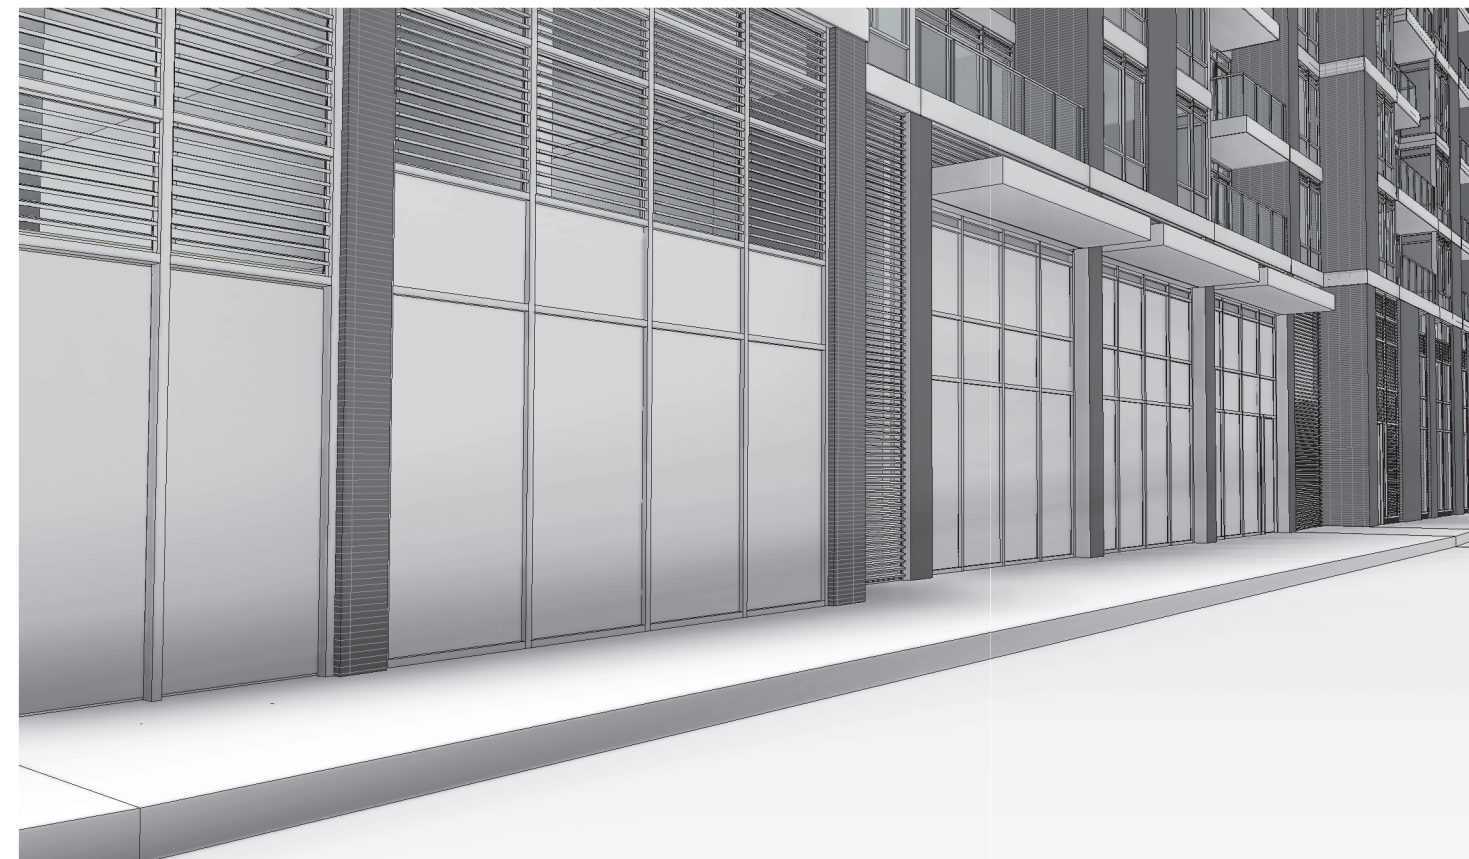


3D VIEW - NORTH SERVICE AREA - VIEW 2 | 1  
EG.7.3

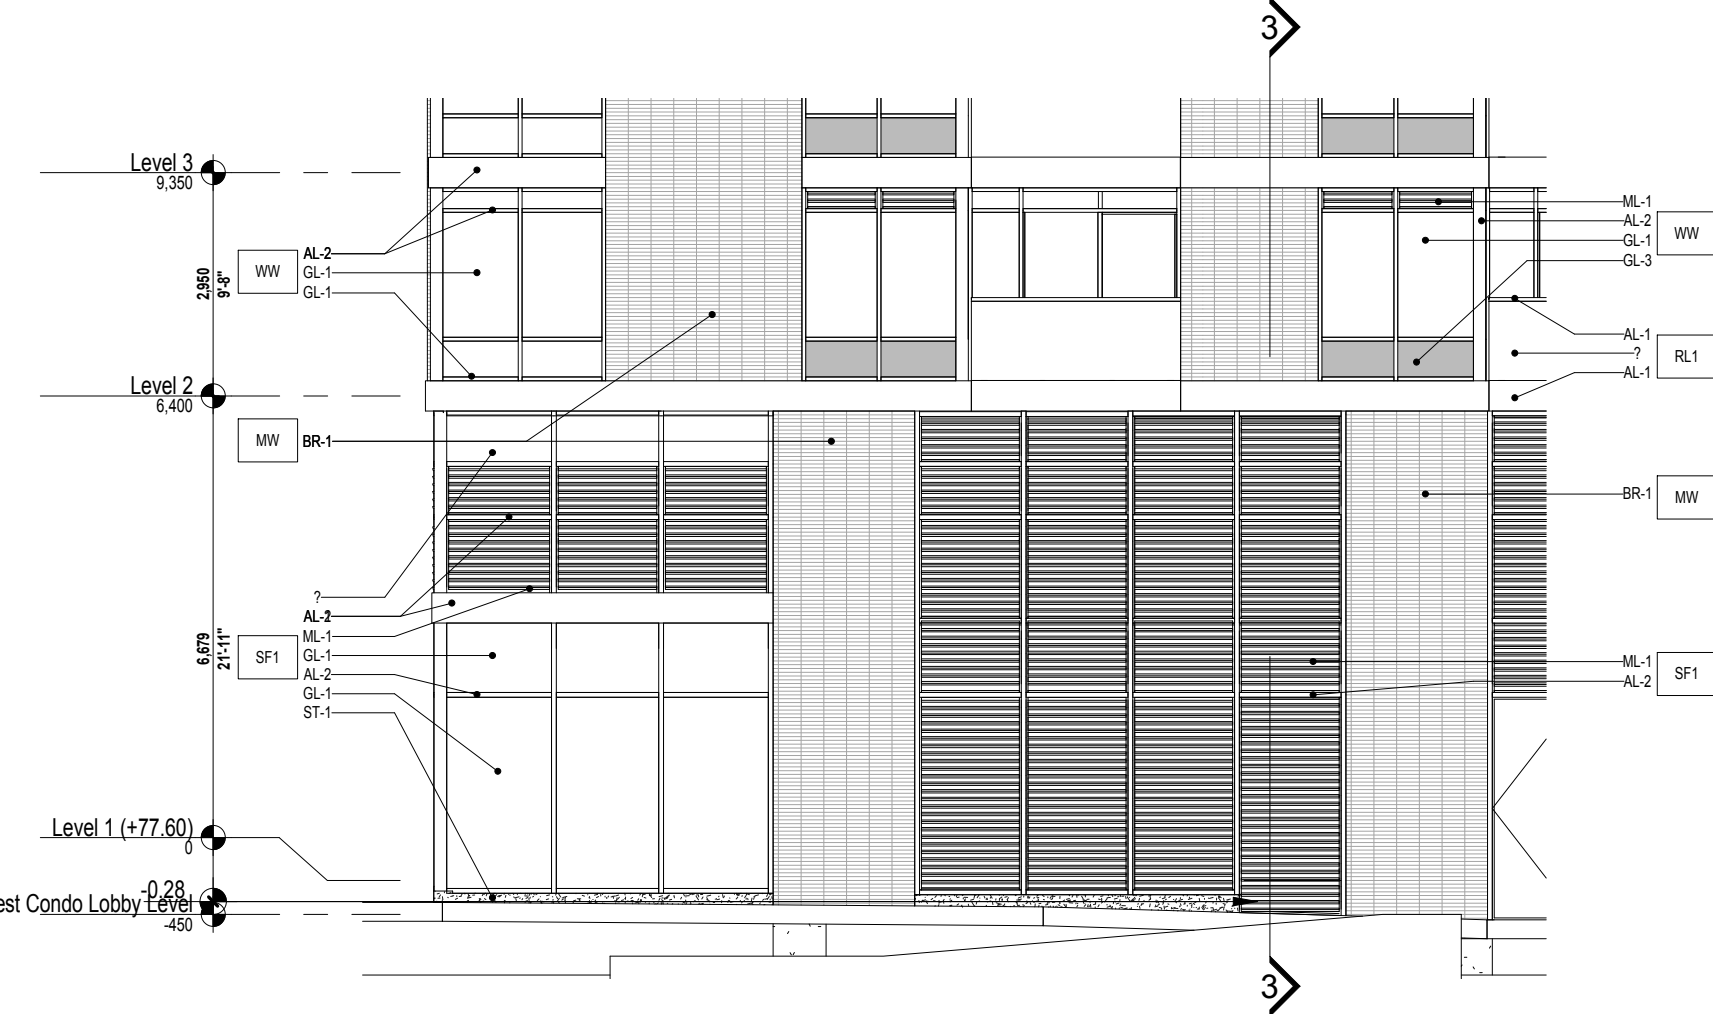

**PARTIAL ELEVATION** | 2  
1 : 100 | EG.8.1

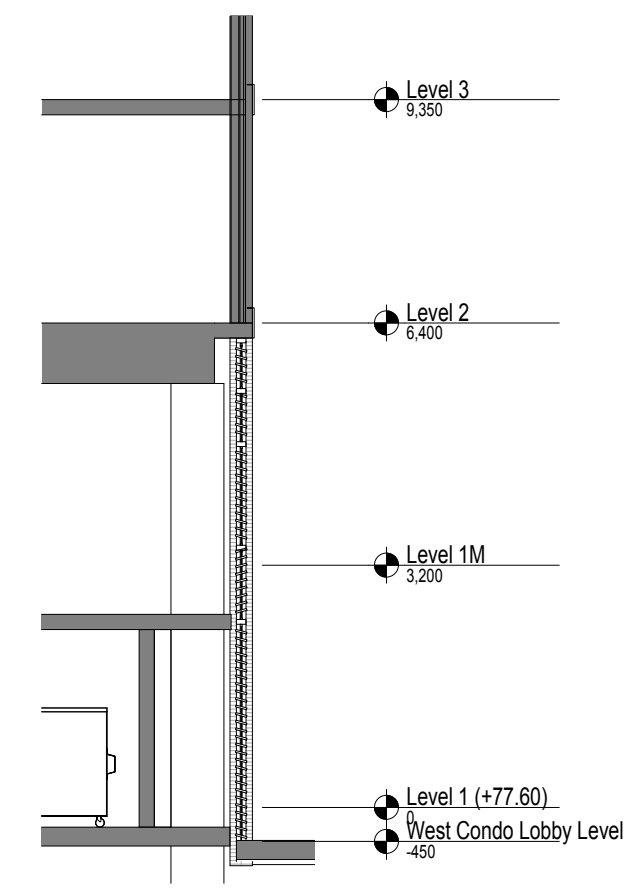

**SECTION** | 3  
1 : 100 | EG.8.1

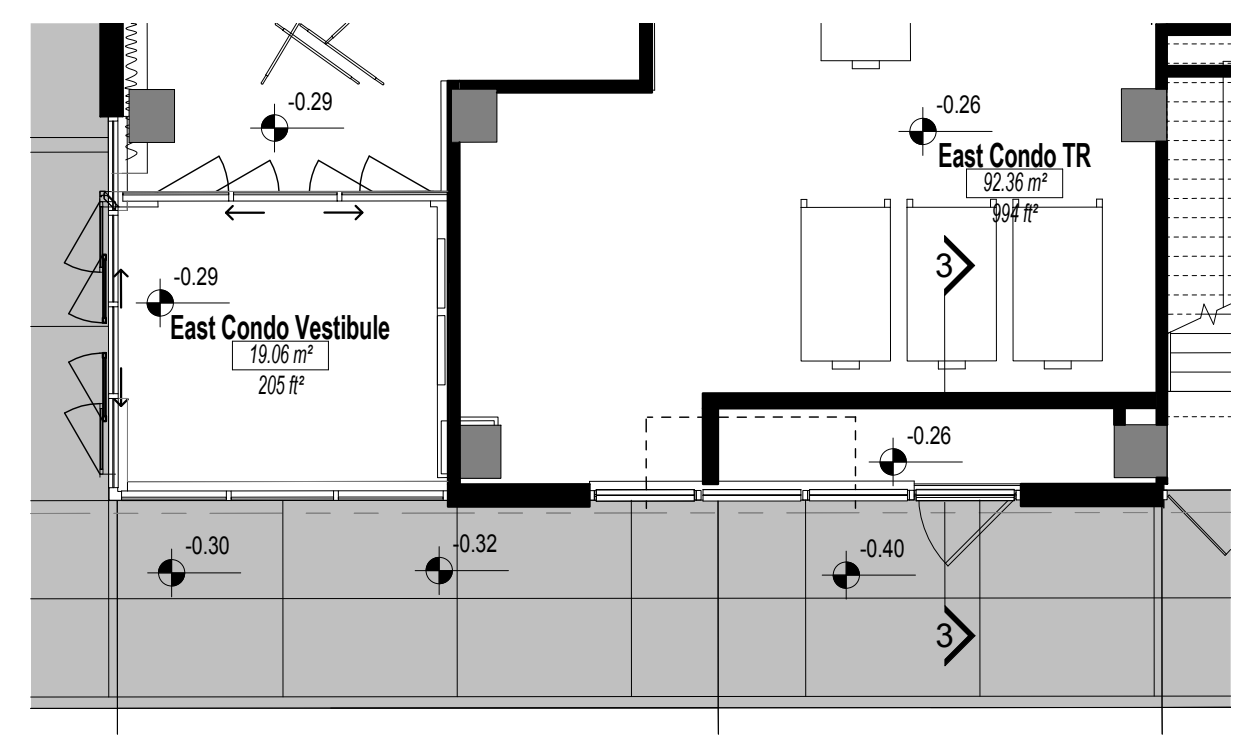


**PARTIAL PLAN** | 1  
1 : 100 | EG.8.1

**EXTERIOR BUILDING SYSTEMS**

- CN1 METAL AND GLASS CANOPY WITH SIGNAGE
- CN2 METAL CANOPY
- MD METAL DOOR
- MDO METAL DOOR - OVERHEAD
- MW1 INSULATED MASONRY CAVITY WALL
- RL1 METAL AND GLASS RAILING WITH SLAB COVER
- RL2 METAL AND GLASS TERRACE DIVIDER
- SF1 PREFINISHED STOREFRONT W/CAPS
- SF2 PREFINISHED STOREFRONT W/OUT CAPS
- WW1 PREFINISHED WINDOW WALL W/ SLAB COVER

**MATERIAL + COLOR LEGEND**

- AL-1 LIGHT GRAY POWDER COATED ALUMINUM
- AL-2 DARK GRAY POWDER COATED ALUMINUM
- BR-1 SMOOTH MANGANESE IRONSPOT BRICK
- GL-1 CLEAR LOW-E VISION GLASS
- GL-2 CLEAR VISION GLASS
- GL-3 SPANDREL GLASS (DARK)
- GL-4 SPANDREL GLASS (LIGHT)
- GL-5 LAMINATED GLASS (CANOPY)
- GL-6 HEAT SOAKED GLASS (BALCONY & TERRACE)
- GL-7 HEAT SOAKED GLASS W/ FRIT (BALCONY & TERRACE)
- ML-1 PREFINISHED METAL LOUVERS
- ML-2 PREFINISHED DECORATIVE METAL SCREEN
- ML-3 METAL DOOR PANEL (EXIT STAIRS)
- ML-4 METAL DOOR PANEL (LOADING & GARAGE)
- ST-1 DARK GRAY GRANITE BASE

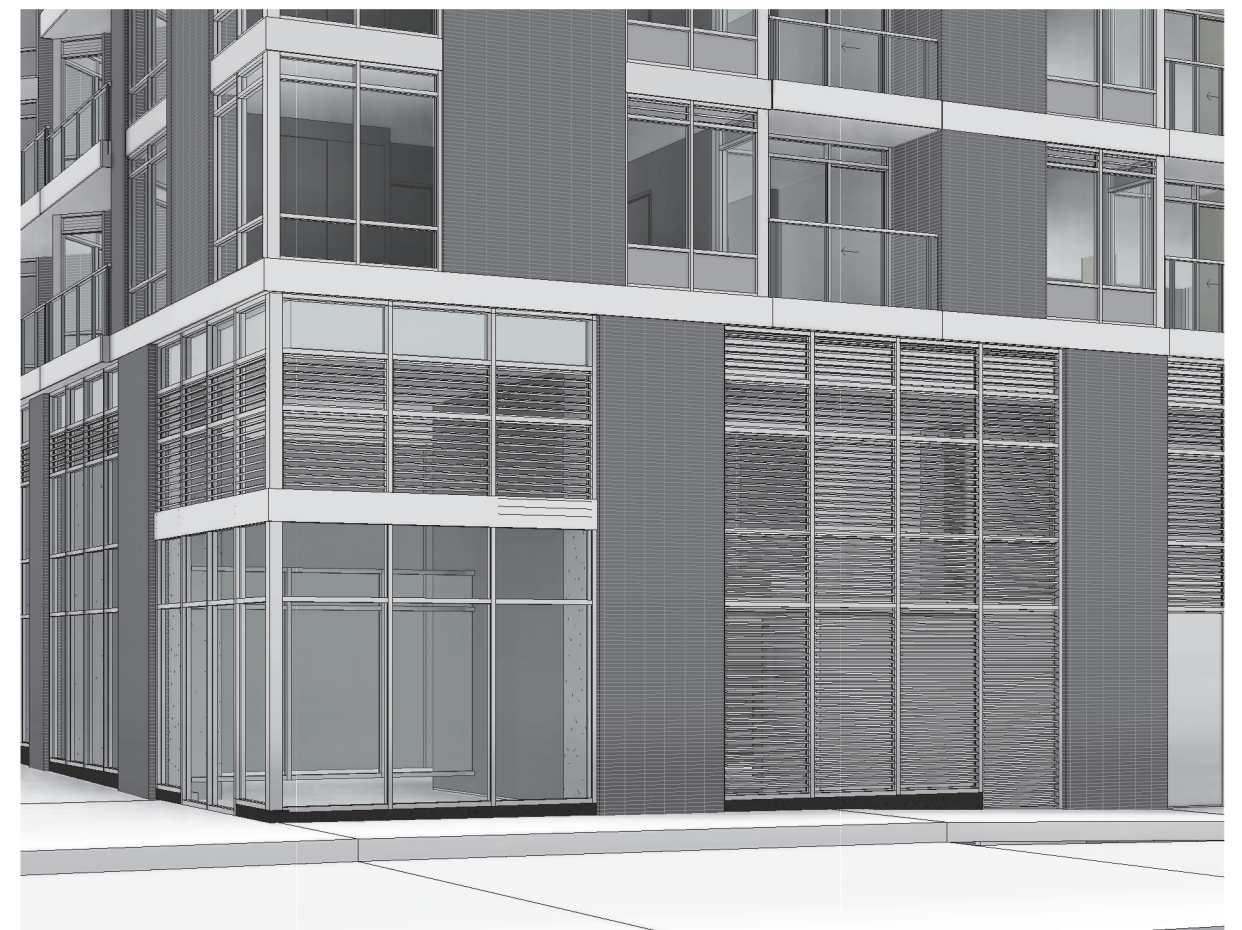

**GAS METER ALCOVE - LOOKING TOWARDS SW 2** | 1  
EG.8.2