






**PARTIAL ELEVATION** | 2  
1 : 100 | EG. 1.1

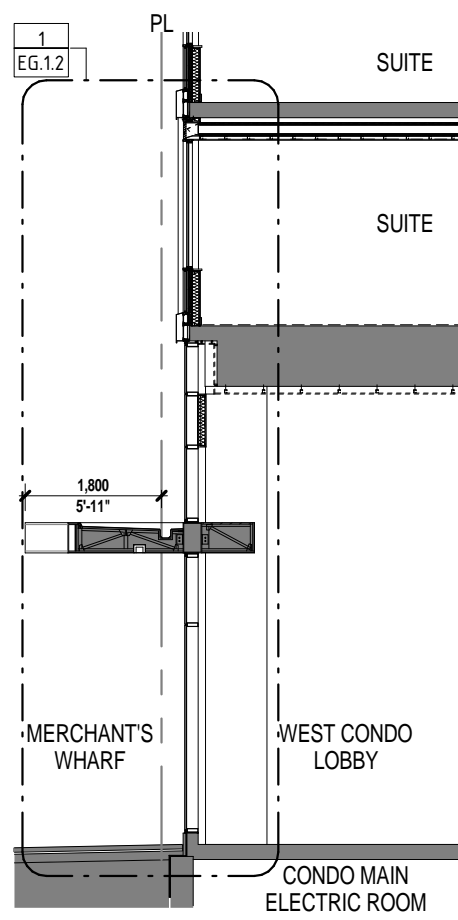

**SECTION** | 3  
1 : 100 | EG. 1.1

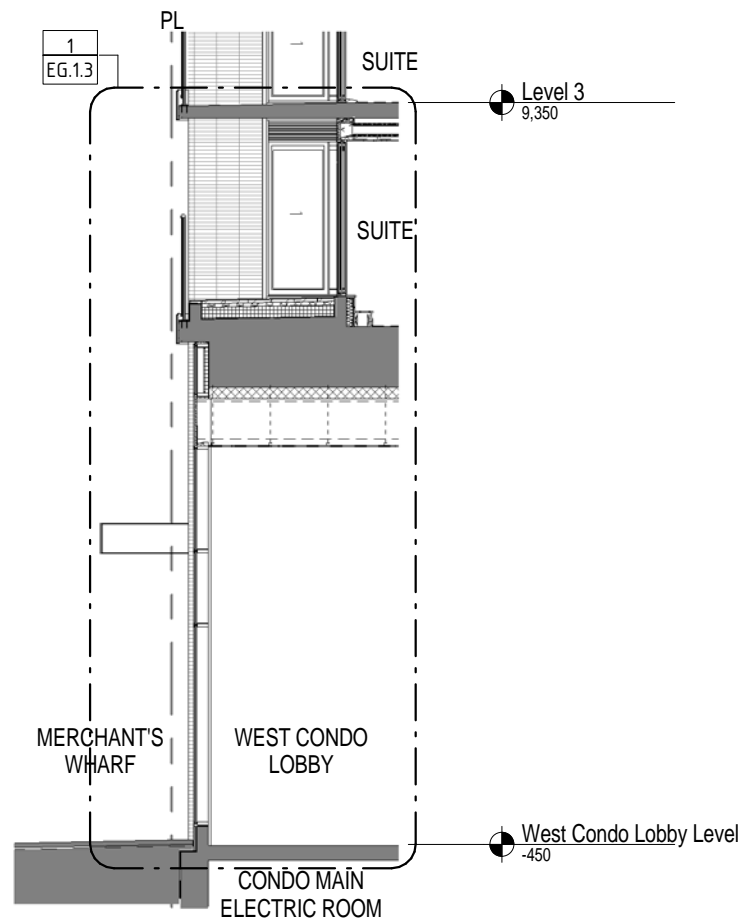

**SECTION** | 4  
1 : 100 | EG. 1.1

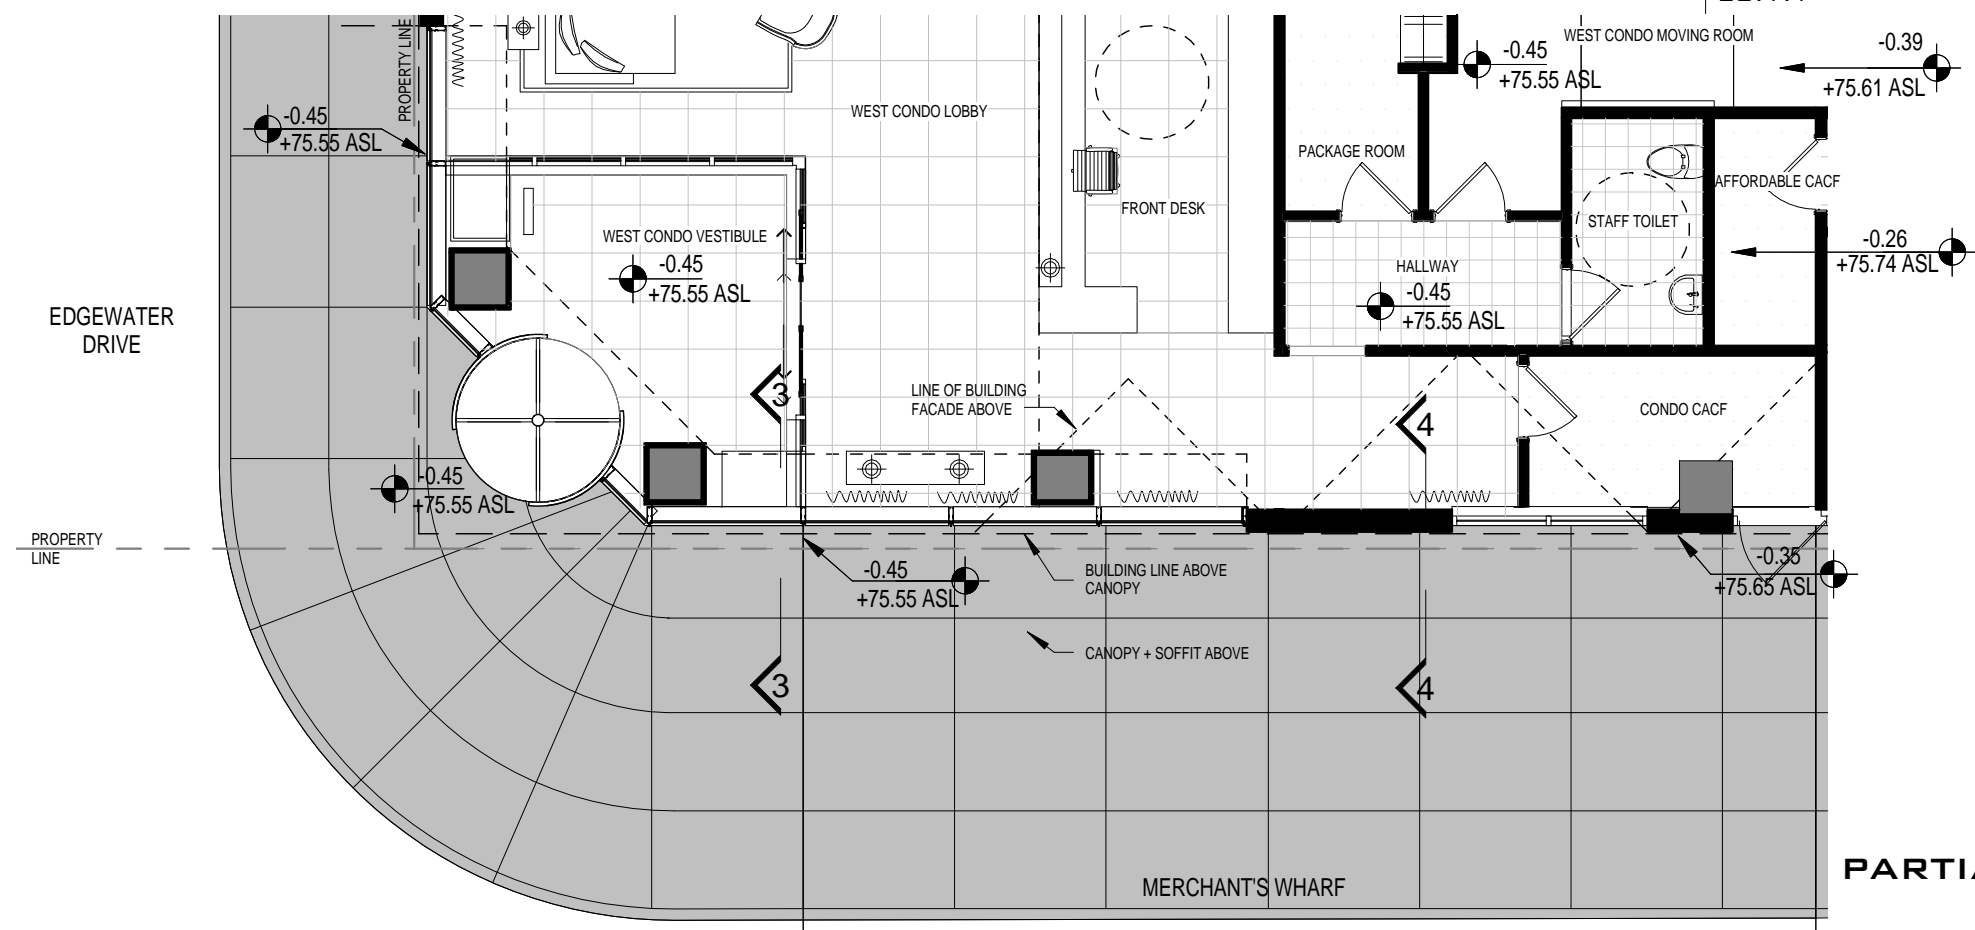

**PARTIAL PLAN** | 1  
1 : 100 | EG. 1.1

**NOTES:** CONFIRM SIDEWALK PAVING PATTERNS, FIXTURES + ACCESSORIES WITH CIVIL ENGINEER AND / OR LANDSCAPE ARCHITECT

EXTERIOR BUILDING SYSTEMS	MATERIAL + COLOR LEGEND
CN1 METAL AND GLASS CANOPY WITH SIGNAGE	AL-1 LIGHT GRAY POWDER COATED ALUMINUM
CN2 METAL CANOPY	AL-2 DARK GRAY POWDER COATED ALUMINUM
MD METAL DOOR	BR-1 SMOOTH MANGANESE IRONSPOT BRICK
MDO METAL DOOR - OVERHEAD	GL-1 CLEAR LOW-E VISION GLASS
MW1 INSULATED MASONRY CAVITY WALL	GL-2 CLEAR VISION GLASS
RL1 METAL AND GLASS RAILING WITH SLAB COVER	GL-3 SPANDREL GLASS (DARK)
RL2 METAL AND GLASS TERRACE DIVIDER	GL-4 SPANDREL GLASS (LIGHT)
SF1 PREFINISHED STOREFRONT W/CAPS	GL-5 LAMINATED GLASS (CANOPY)
SF2 PREFINISHED STOREFRONT W/OUT CAPS	GL-6 HEAT SOAKED GLASS (BALCONY & TERRACE)
WW1 PREFINISHED WINDOW WALL W/ SLAB COVER	GL-7 HEAT SOAKED GLASS W/ FRIT (BALCONY & TERRACE)
	GL-8 SHADOW BOX
	ML-1 PREFINISHED METAL LOUVERS
	ML-2 PREFINISHED DECORATIVE METAL SCREEN
	ML-3 METAL DOOR PANEL (EXIT STAIRS)
	ML-4 METAL DOOR PANEL (LOADING & GARAGE)
	ST-1 DARK GRAY GRANITE BASE