


SECTION DETAIL - TYPICAL RETAIL AT EAST - ENTRY A 2  
 1 : 20 EG.2.3

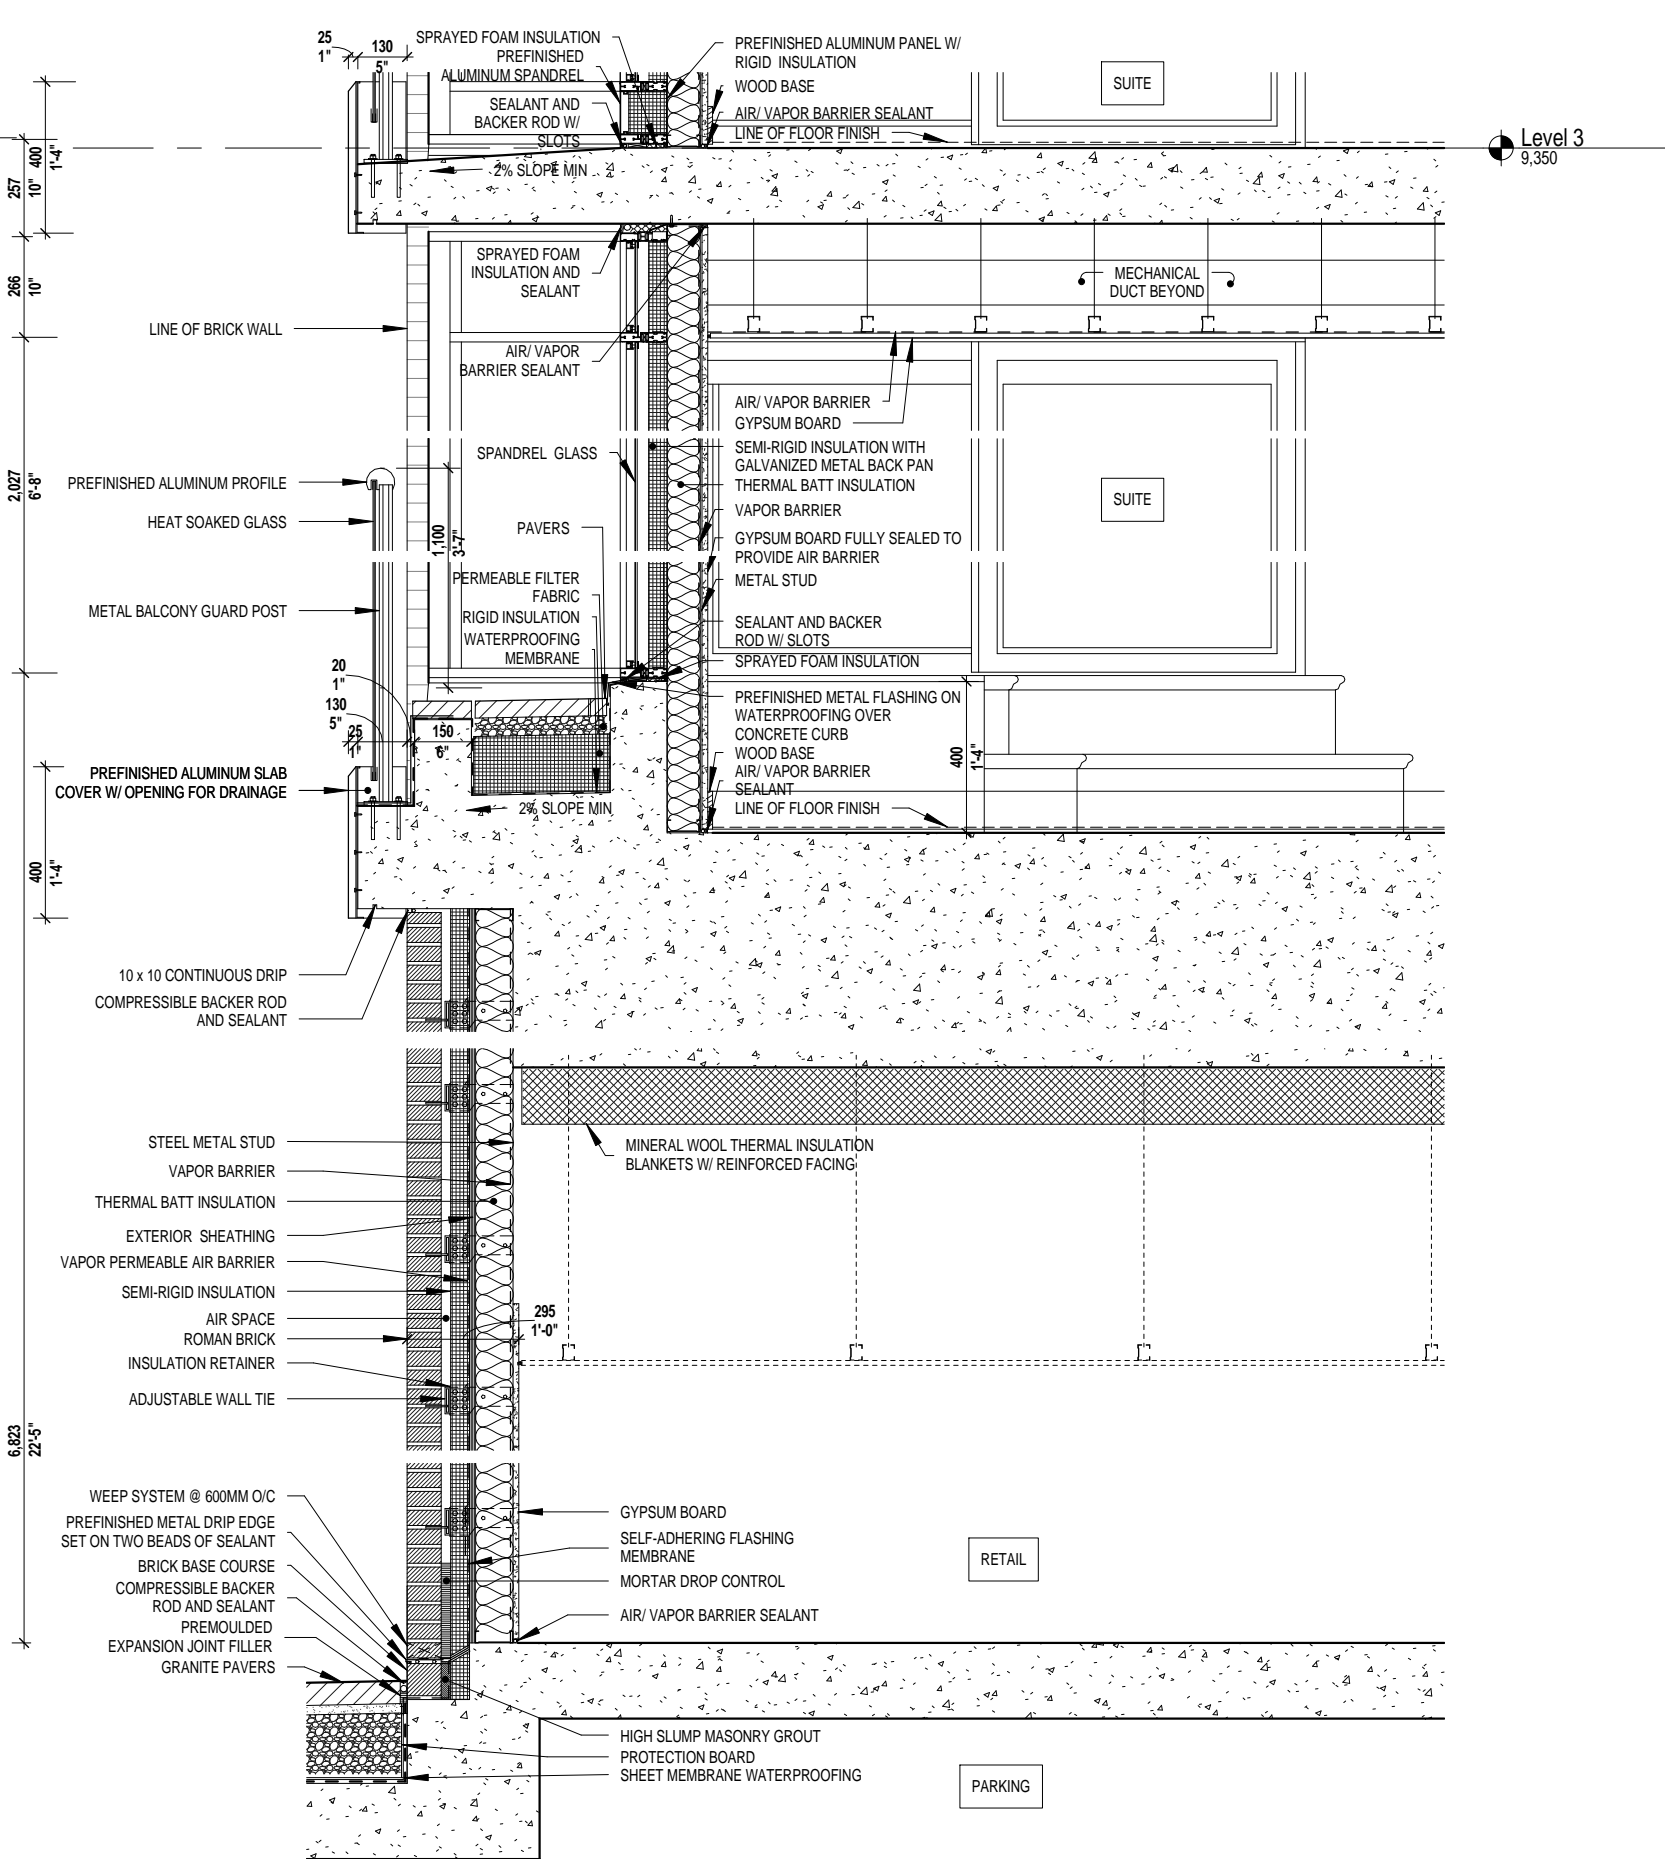

SECTION DETAIL - TYPICAL RETAIL AT EAST - BRICK 1  
 1 : 20 EG.2.3