






PARTIAL ELEVATION 2
1 : 100 EG.3.1

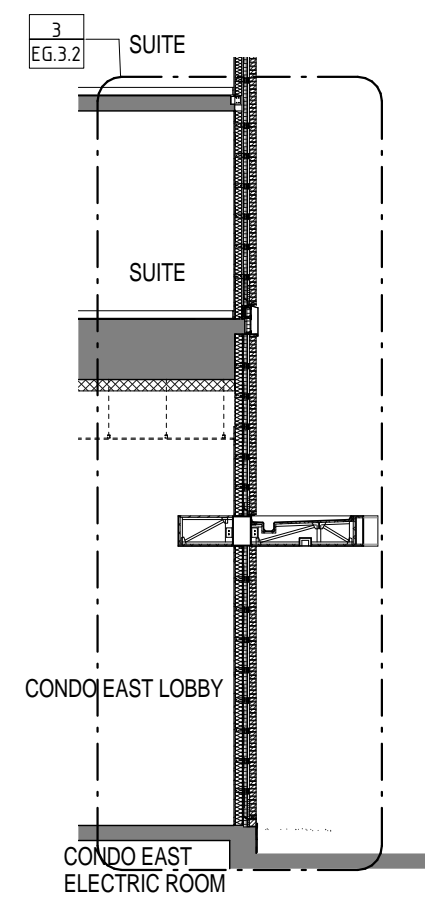

SECTION 3
1 : 100 EG.3.1

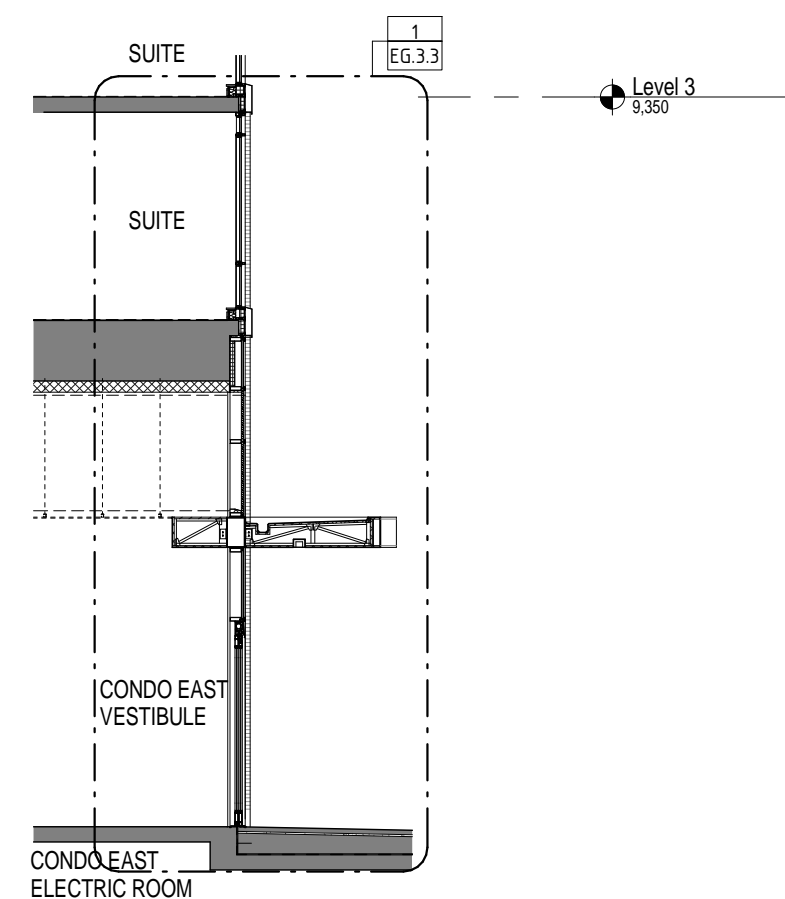

SECTION 4
1 : 100 EG.3.1

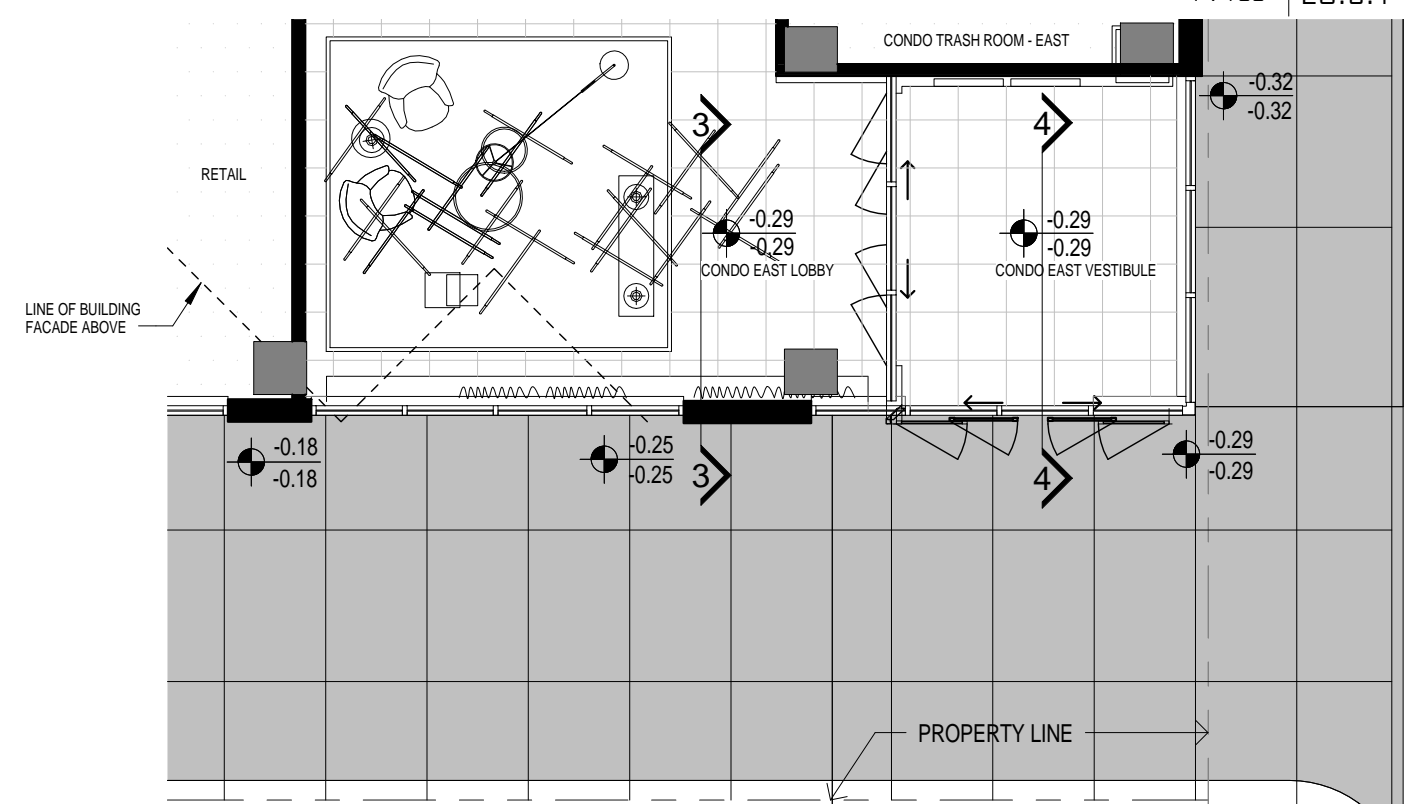

PARTIAL PLAN 1
1 : 100 EG.3.1

NOTES: CONFIRM SIDEWALK PAVING PATTERNS, FIXTURES + ACCESSORIES WITH CIVIL ENGINEER AND / OR LANDSCAPE ARCHITECT

EXTERIOR BUILDING SYSTEMS		MATERIAL + COLOR LEGEND	
CN1	METAL AND GLASS CANOPY WITH SIGNAGE	AL-1	LIGHT GRAY POWDER COATED ALUMINUM
CN2	METAL CANOPY	AL-2	DARK GRAY POWDER COATED ALUMINUM
MD	METAL DOOR	BR-1	SMOOTH MANGANESE IRONSPOT BRICK
MDO	METAL DOOR - OVERHEAD	GL-1	CLEAR LOW-E VISION GLASS
MW1	INSULATED MASONRY CAVITY WALL	GL-2	CLEAR VISION GLASS
RL1	METAL AND GLASS RAILING WITH SLAB COVER	GL-3	SPANDREL GLASS (DARK)
RL2	METAL AND GLASS TERRACE DIVIDER	GL-4	SPANDREL GLASS (LIGHT)
SF1	PREFINISHED STOREFRONT W/CAPS	GL-5	LAMINATED GLASS (CANOPY)
SF2	PREFINISHED STOREFRONT W/OUT CAPS	GL-6	HEAT SOAKED GLASS (BALCONY & TERRACE)
WW1	PREFINISHED WINDOW WALL W/ SLAB COVER	GL-7	HEAT SOAKED GLASS W/ FRIT (BALCONY & TERRACE)
		GL-8	SHADOW BOX
		ML-1	PREFINISHED METAL LOUVERS
		ML-2	PREFINISHED DECORATIVE METAL SCREEN
		ML-3	METAL DOOR PANEL (EXIT STAIRS)
		ML-4	METAL DOOR PANEL (LOADING & GARAGE)
		ST-1	DARK GRAY GRANITE BASE