

1 DETAIL - TYPICAL DRAPERY POCKET AT EXTERIOR GLAZING
109.1 SCALE 1:5

2 RESERVED
109.1 SCALE 1:5

3 RESERVED
109.1 SCALE 1:5


- NOTES:
- FOR FIRE RATED MDF USE MEDIATE ER (OR SIMILAR), SPEC. INDUSTRIAL GRADE MEDIUM DENSITY FIBREBOARD (MDF), MANUFACTURED WITH A FORMALDEHYDE-FREE ADHESIVE SYSTEM AND CERTIFIED AS A CLASS 1 FLAME RETARDANT PANEL IN ACCORDANCE WITH ASTM E84-2011B AND CAN/ULC-S102M TO A FLAME SPREAD OF 15. CONTACT SERRA FINE COMPOSITE SOLUTIONS 1050 MELODY LANE, SUITE 160, ROSELVALE, CA 95678 WWW.SERRAFINE.COM - ENSURE STRUCTURE/SUPPORTS USED TO SECURE FIRE RATED PANELS DO NOT COMPROMISE FIRE RATINGS OF SAME.
 - ALL EXPOSED SURFACES OF LIGHTING TO BE PAINTED WHITE, UNLESS OTHERWISE NOTED.
 - ENSURE COVE LIGHTING IS CONTINUOUS - NO HOT OR DARK SPOTS.

Notes:


- CONTRACTOR AND ALL SUB-TRADES SHALL VERIFY ALL SITE DIMENSIONS. ALL DRAWINGS, DETAILS AND SPECIFICATIONS AND REPORT ANY DISCREPANCIES TO THE INTERIOR DESIGNER IN WRITING FOR APPROVAL BEFORE PROCEEDING WITH THE WORK.
- CONTRACTOR AND SUB-CONTRACTORS, BEFORE PROCEEDING WITH WORK, MUST SUBMIT ALL NECESSARY SAMPLES FOR APPROVAL OF QUALITY AND FINISH TO THE INTERIOR DESIGNER.
- CONTRACTOR MUST COMPLY WITH THE CONTRACT DOCUMENTS, PERFORMANCE REQUIREMENTS, APPLICABLE CODES AND REGULATIONS.
- ALL DRAWINGS AND WRITTEN MATERIAL HEREIN CONSTITUTES THE ORIGINAL AND UNPUBLISHED WORK OF "IBBY DESIGN ASSOCIATES INC." AND MAY NOT BE DUPLICATED, USED OR DISCLOSED WITHOUT PRIOR WRITTEN CONSENT OF "IBBY DESIGN ASSOCIATES INC."
- DRAWINGS NOT TO BE SCALED

Issue:

06 ISSUED FOR CLIENT REVIEW	16.01.15
07 ISSUED FOR TENDER	16.03.15
08 ISSUED FOR ADDENDUM	16.09.20
10 ISSUED FOR CONSTRUCTION	17.06.19
13 SITE INSTRUCTION #03	17.11.10
16 SITE INSTRUCTION #06	18.05.04
-	-
-	-
-	-
-	-
-	-
-	-
-	-

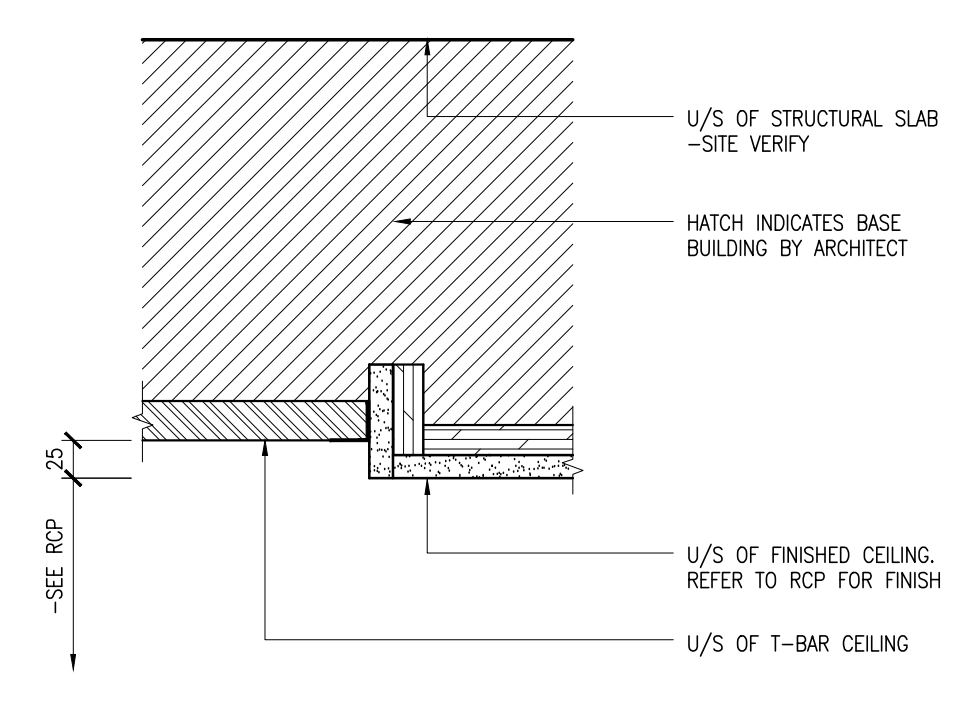


5 DETAIL - TYPICAL T-BAR CEILING
109.1 SCALE 1:5

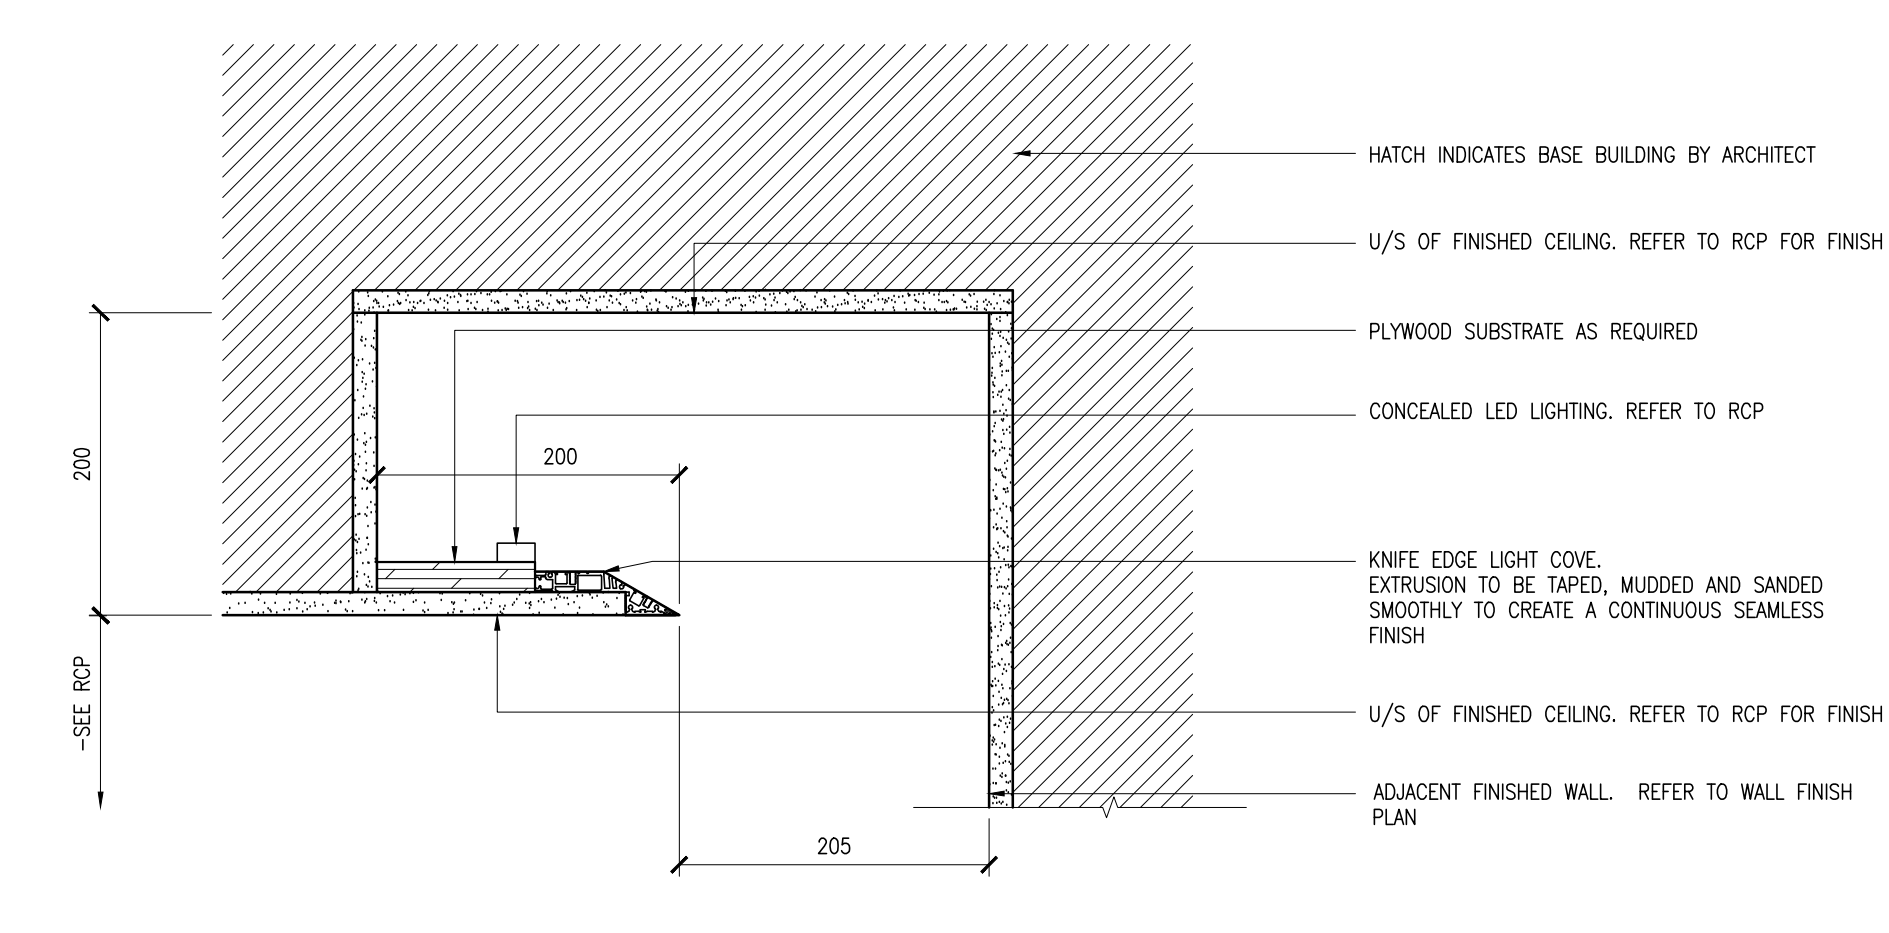


6 DETAIL - TYPICAL COVE LIGHTING AT WALL
109.1 SCALE 1:5


7 RESERVED
109.1 SCALE 1:5

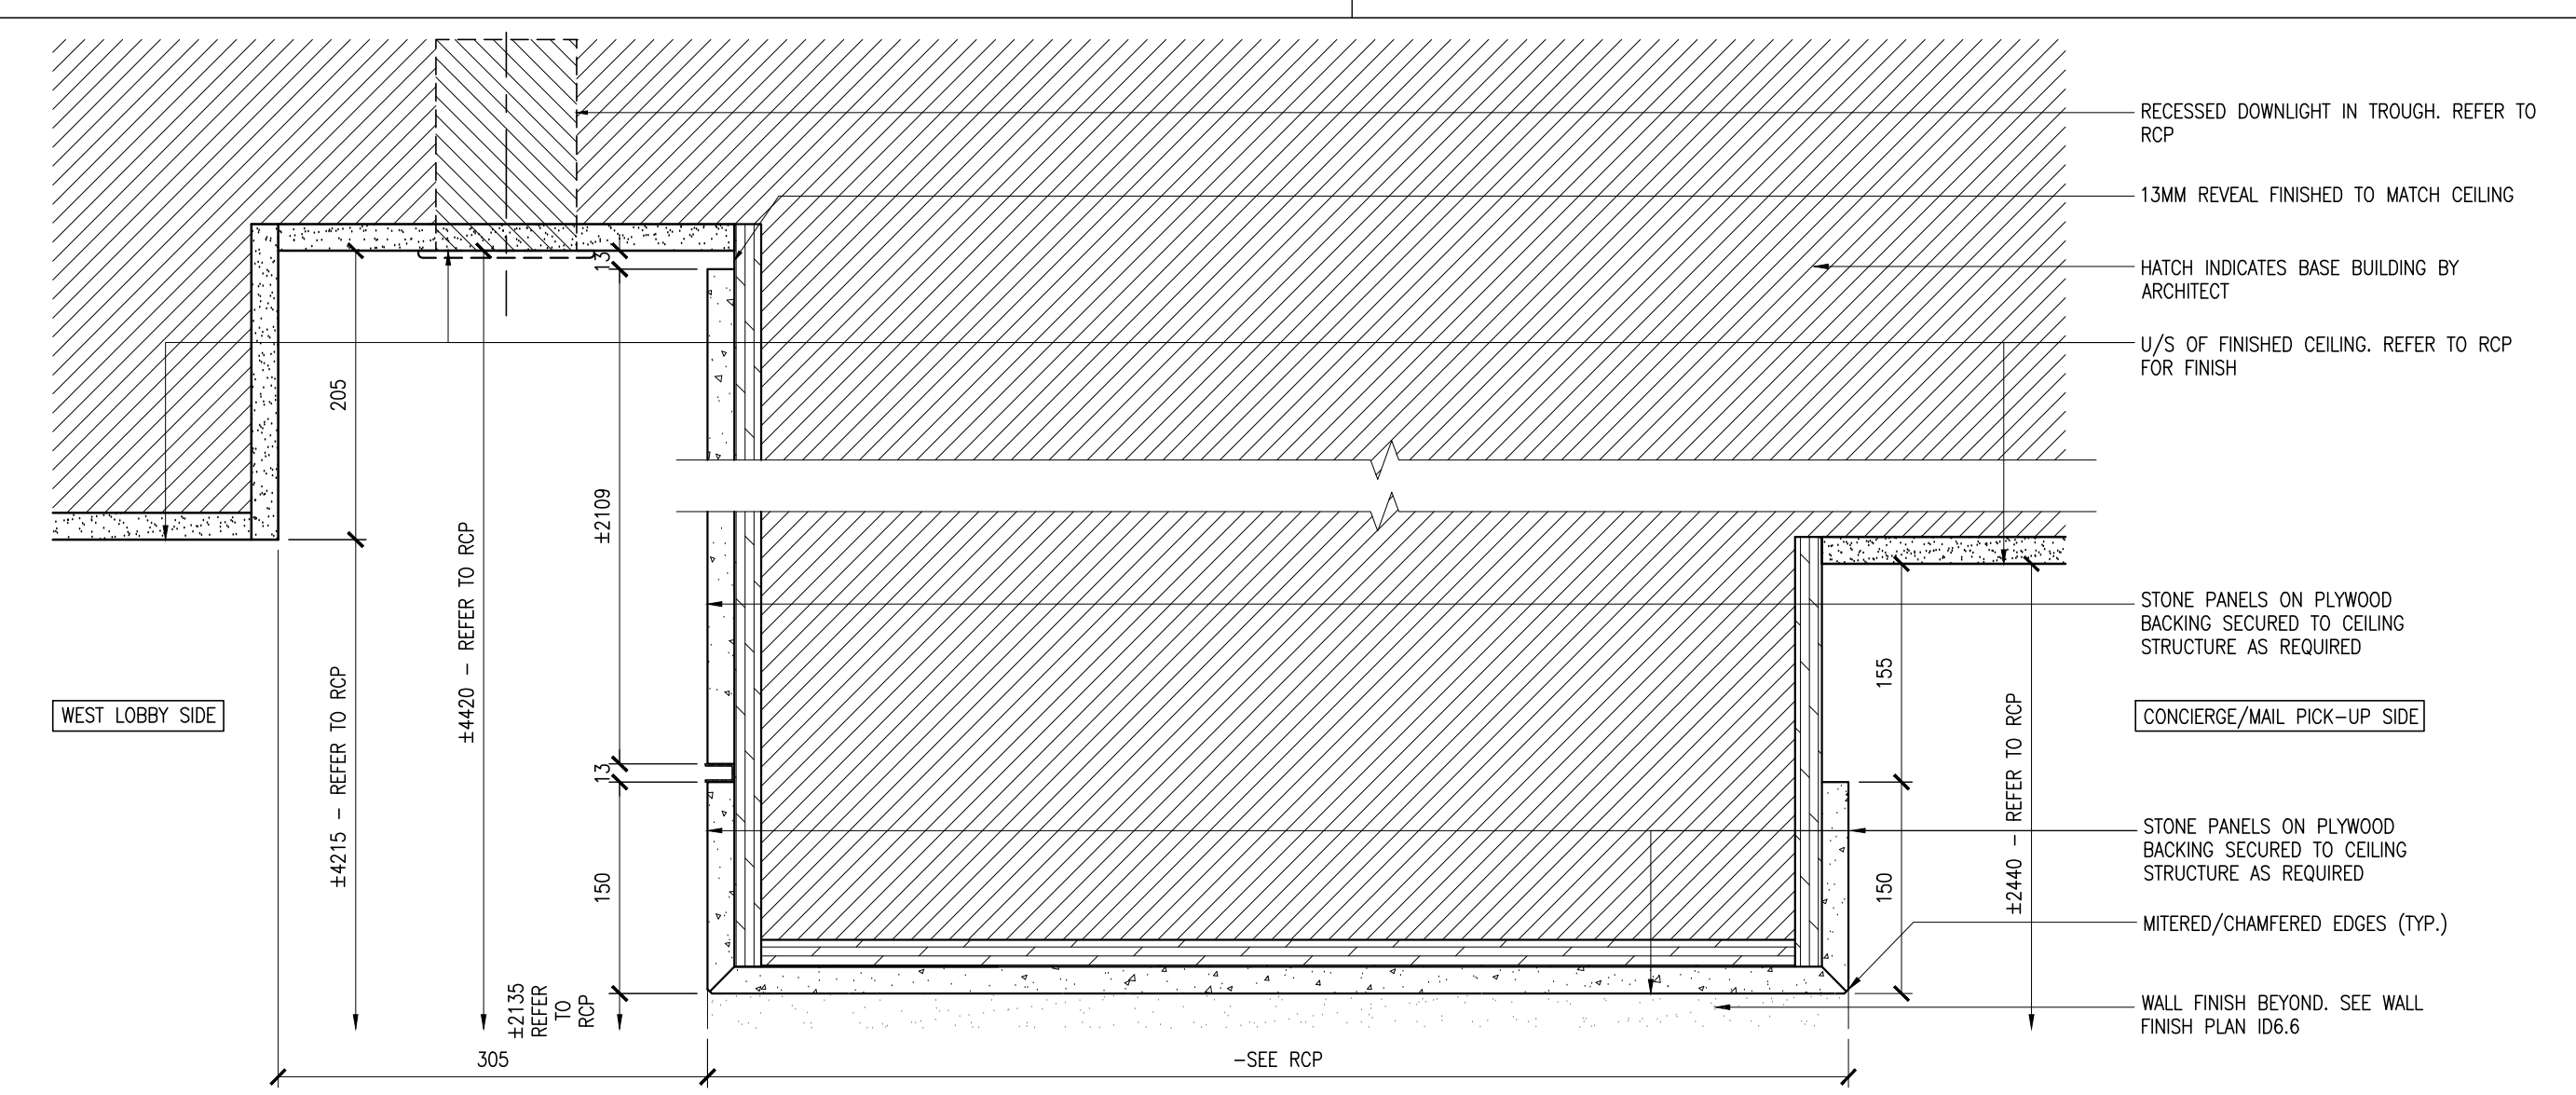

8 DETAIL - L1 WEST LOBBY STONE SURROUND
109.1 SCALE 1:5

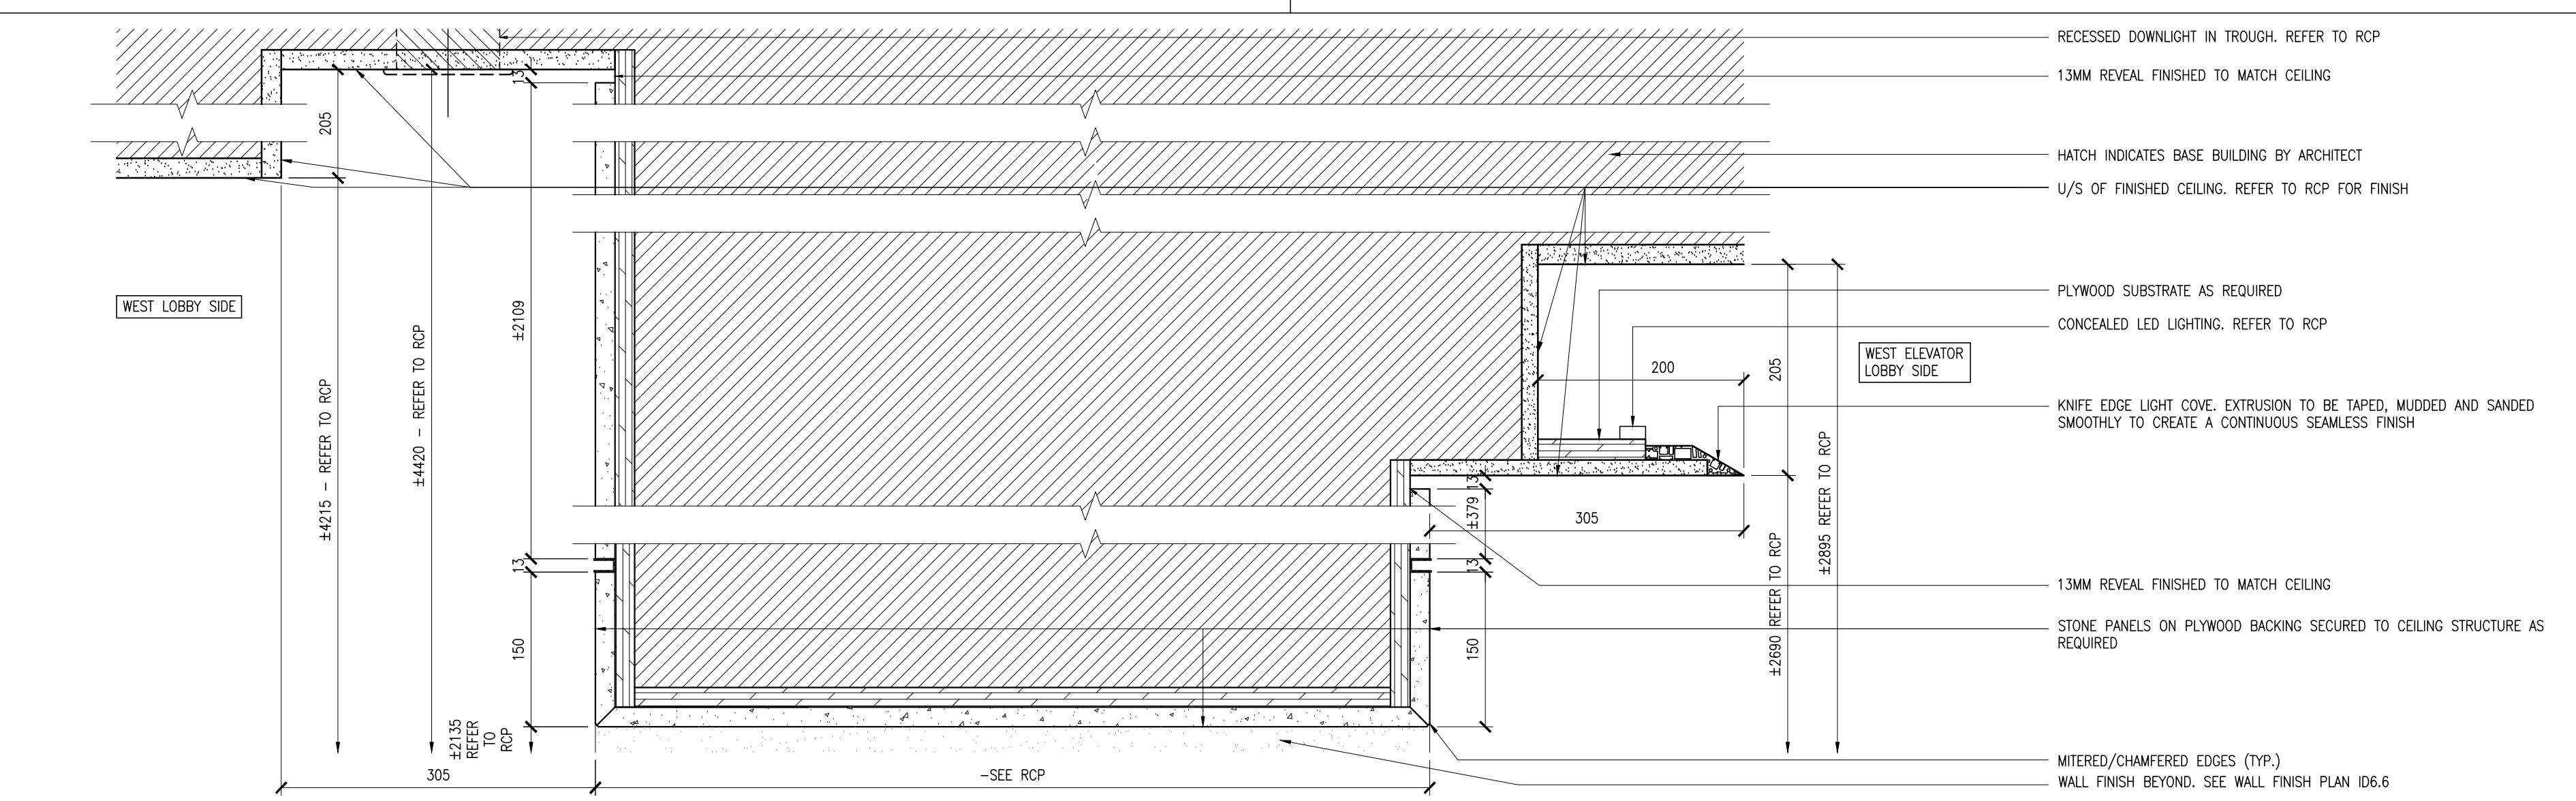


9 DETAIL - L1 WEST ELEVATOR LOBBY STONE SURROUND
109.1 SCALE 1:5

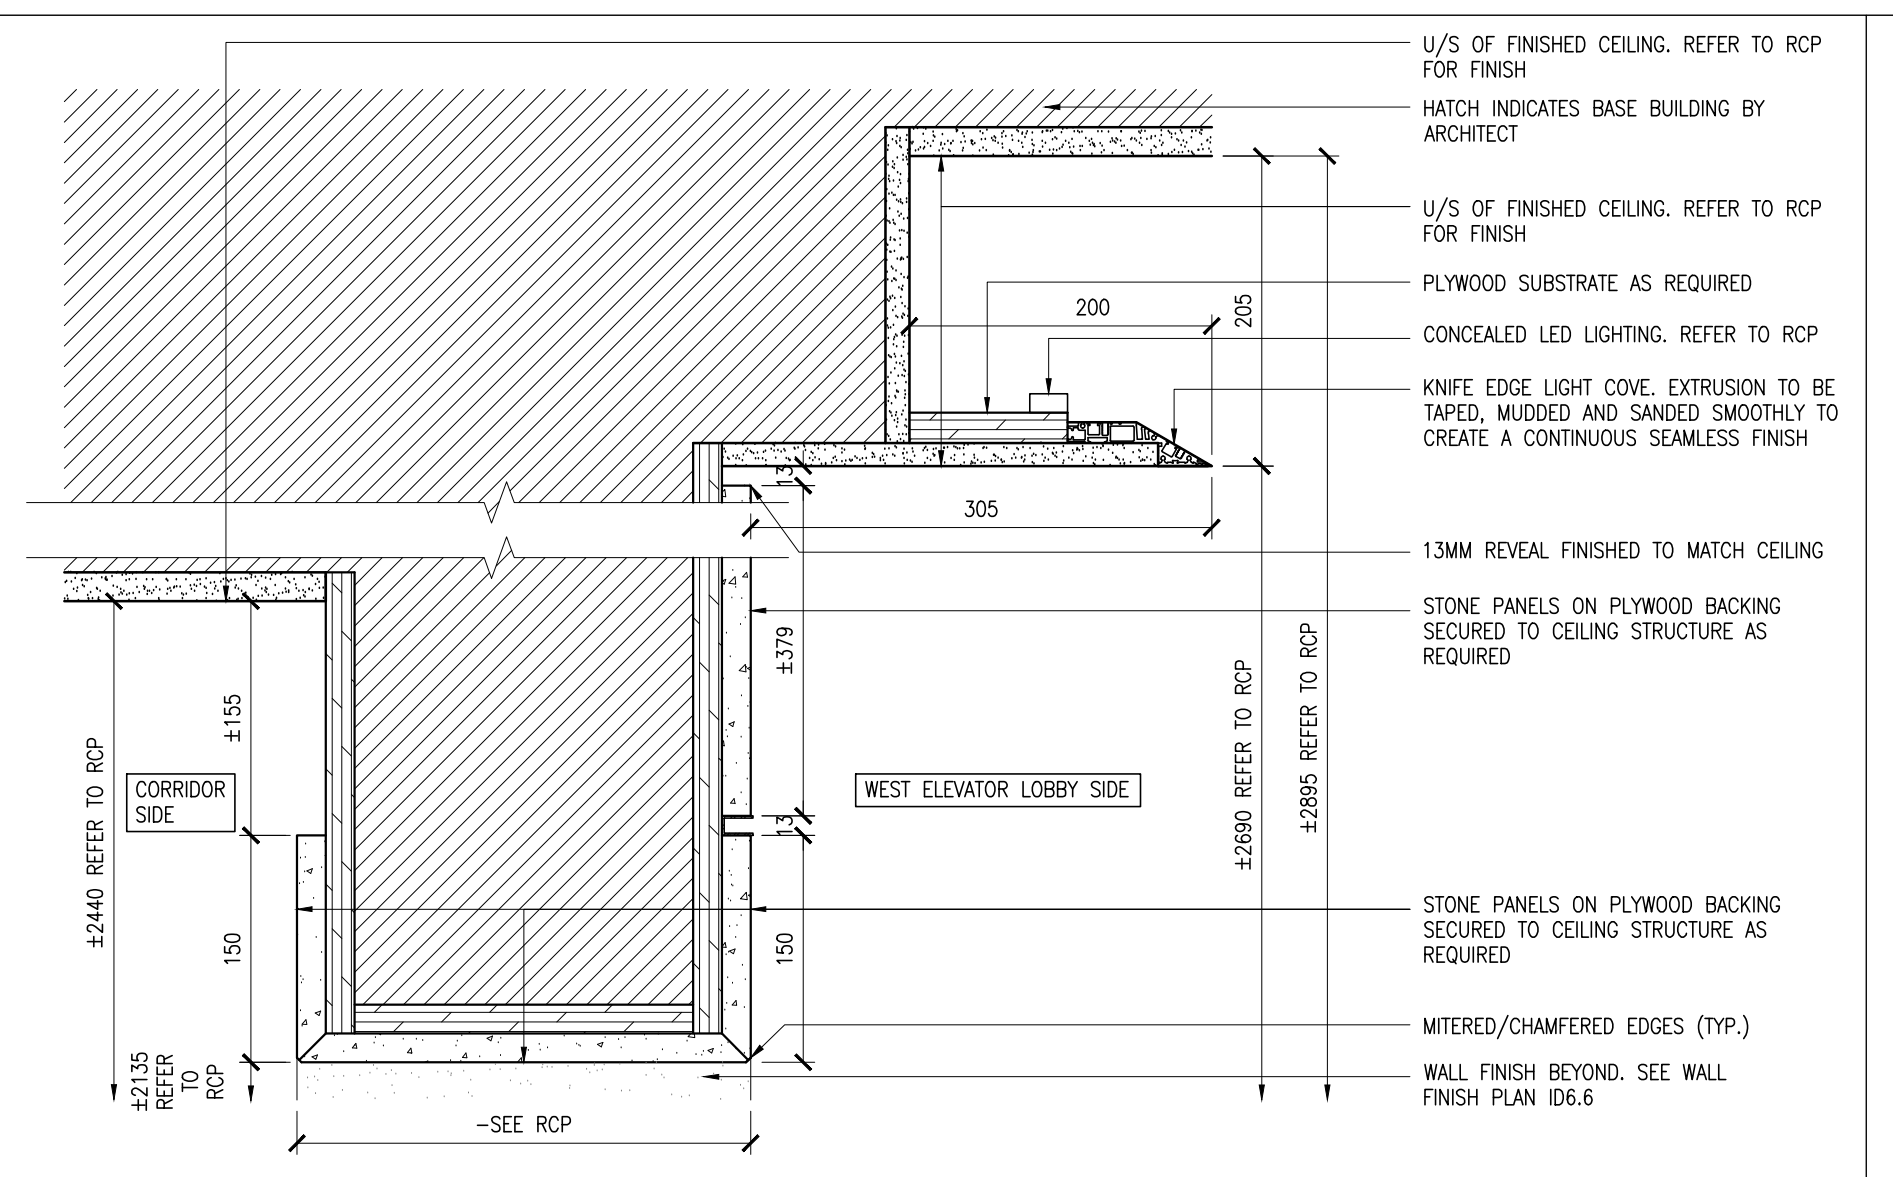


10 DETAIL - L1 WEST ELEVATOR LOBBY STONE SURROUND
109.1 SCALE 1:5

11 RESERVED
109.1 SCALE 1:5


12 DETAIL - RESERVED
109.1 SCALE 1:5

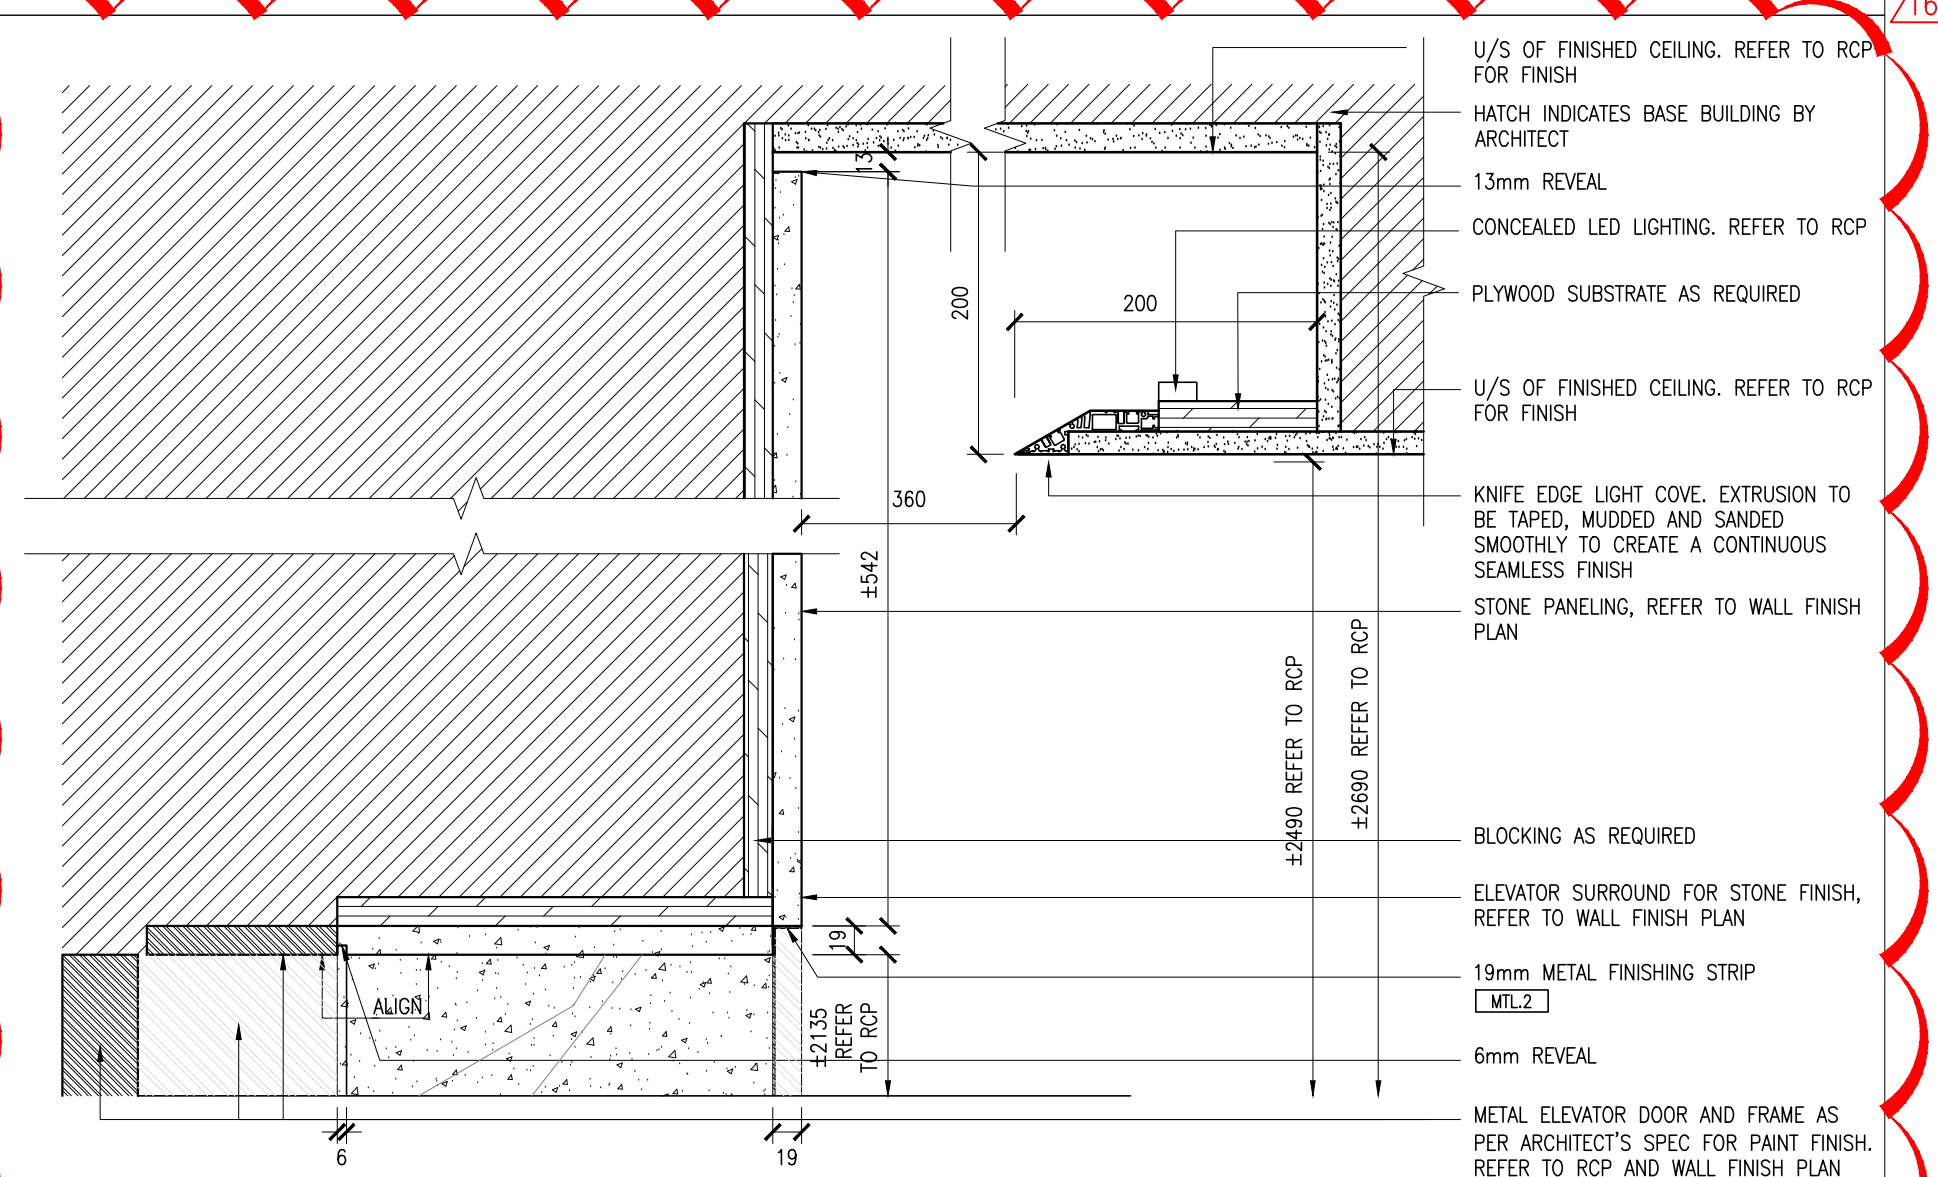

13 DETAIL - L1 WEST ELEVATOR LOBBY STONE SURROUND
109.1 SCALE 1:5

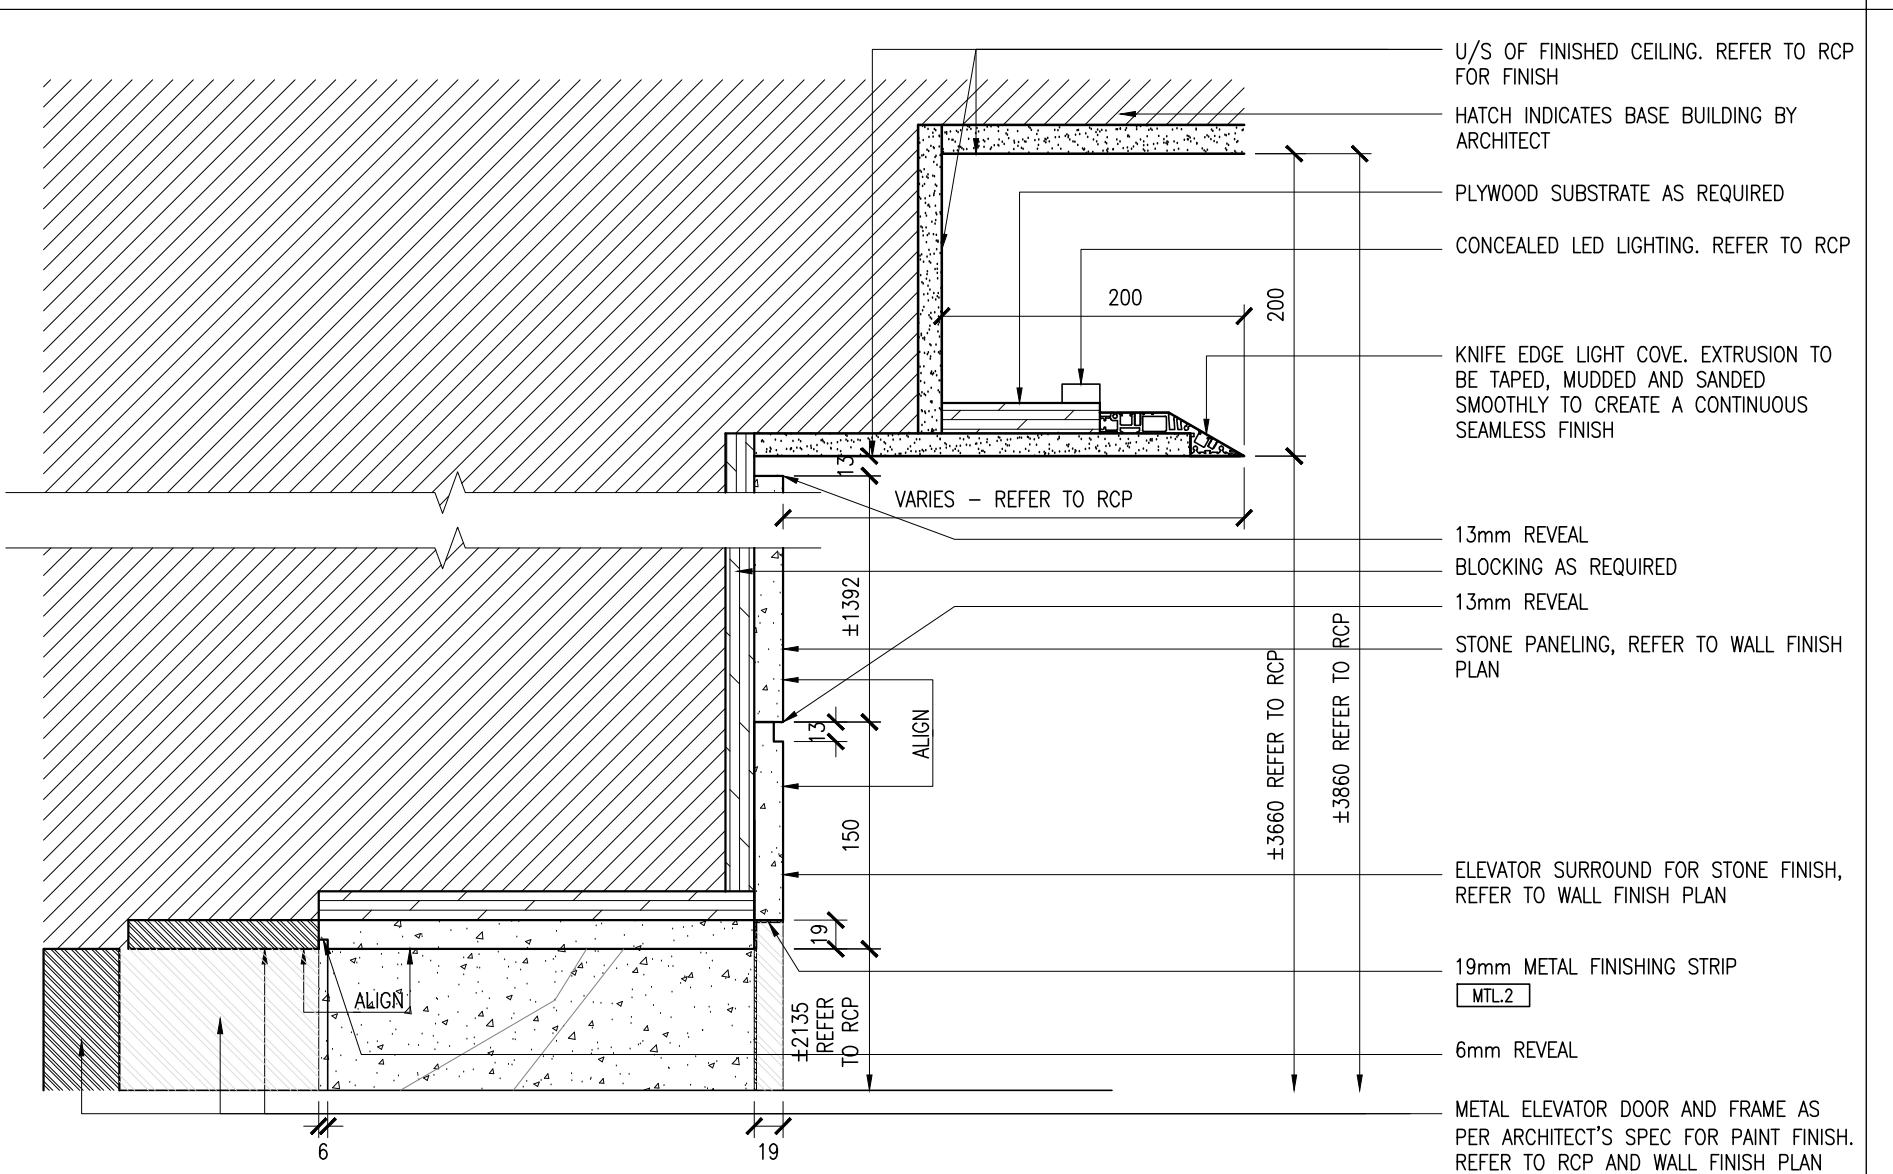

14 DETAIL - L1 EAST ELEVATOR LOBBY STONE SURROUND
109.1 SCALE 1:5

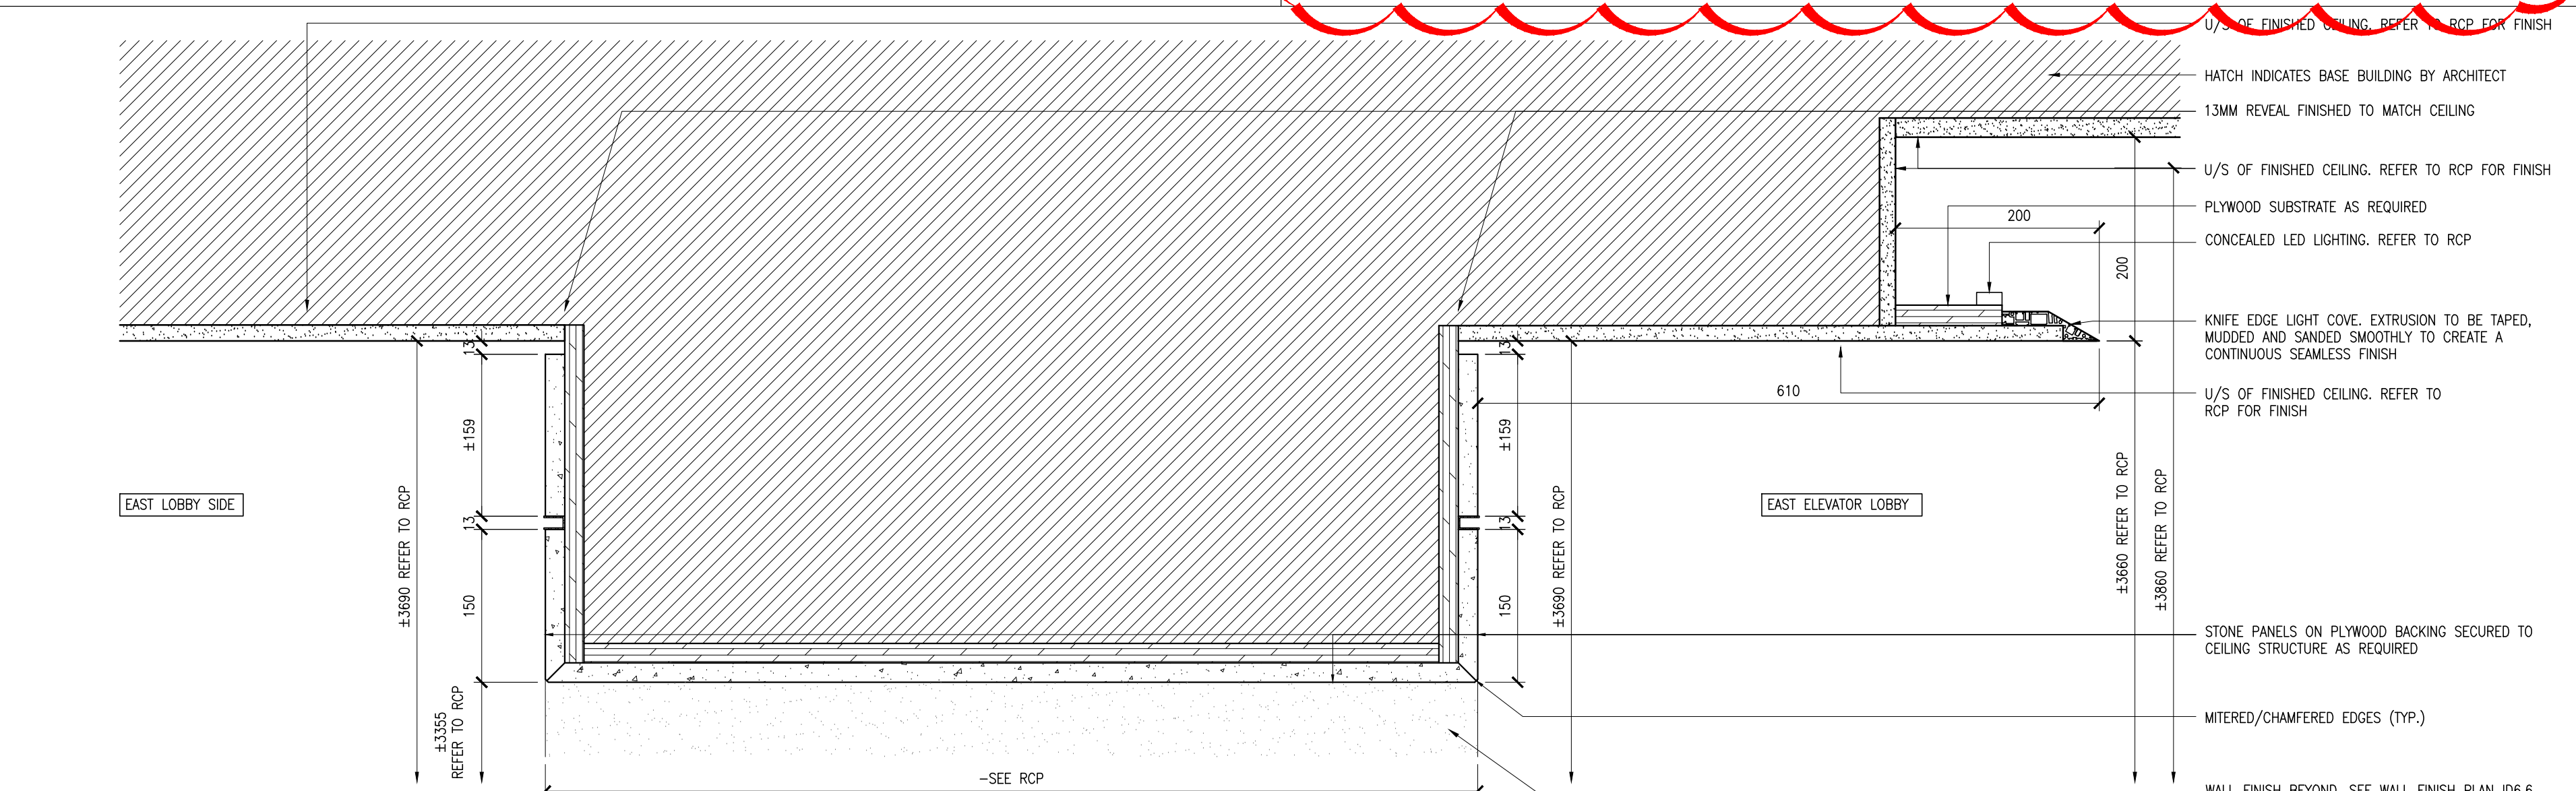

15 DETAIL - L1 EAST ELEVATOR LOBBY STONE SURROUND
109.1 SCALE 1:5

Hines TRIDEL

AQUAVISTA
AT BAYSIDE TORONTO
1 EDgewater Drive, Toronto Ontario

IBBY DESIGN

77 MOWAT AVENUE, SUITE 100
TORONTO, ONTARIO M5K 3G3 - CANADA
T + 416 531 2224
12 DEARBORN STREET
MAYAGUEZ, PUERTO RICO 00953 - USA
T + 1 212 302 4952

Drawing Title:
TYPICAL CEILING DETAILS

Our Project Number:
14008

Designed By:
DMJ/R, VV, SG

Detailed By:
DMJ/R, VV, SG, BP

Drawing Number:
ID9.1