


Notes:


- FOR FIRE RATED MDF USE MEDIATE ER (OR SIMILAR). SPEC. INDUSTRIAL GRADE MEDIUM DENSITY FIBREBOARD (MDF), MANUFACTURED WITH A FORMALDEHYDE-FREE ADHESIVE SYSTEM AND CERTIFIED AS A CLASS 1 FLAME RETARDANT PANEL IN ACCORDANCE WITH ASTM E84-2011a AND CANULC-1510M TO A FLAME SPREAD OF 15. CONTACT SERRA FINE COMPOSITE SOLUTIONS 1050 MELODY LANE, SUITE 160, ROSELVALE, CA 95678 WWW.SERRAFINE.COM - ENSURE STRUCTURE/SUPPORTS USED TO SECURE FIRE RATED PANELS DO NOT COMPROMISE FIRE RATINGS OF SAME.
- ALL EXPOSED SURFACES OF LIGHTING TO BE PAINTED WHITE, UNLESS OTHERWISE NOTED.
- ENSURE COVE LIGHTING IS CONTINUOUS - NO HOT OR DARK SPOTS.

Issue:


06 ISSUED FOR CLIENT REVIEW	16.01.15
07 ISSUED FOR TENDER	16.03.15
08 ISSUED FOR ADDENDUM	16.09.20
10 ISSUED FOR CONSTRUCTION	17.06.19
13 SITE INSTRUCTION #03	17.11.10
16 SITE INSTRUCTION #06	18.05.04
17 SITE INSTRUCTION #07	18.05.31
19 SITE INSTRUCTION #09	18.07.05

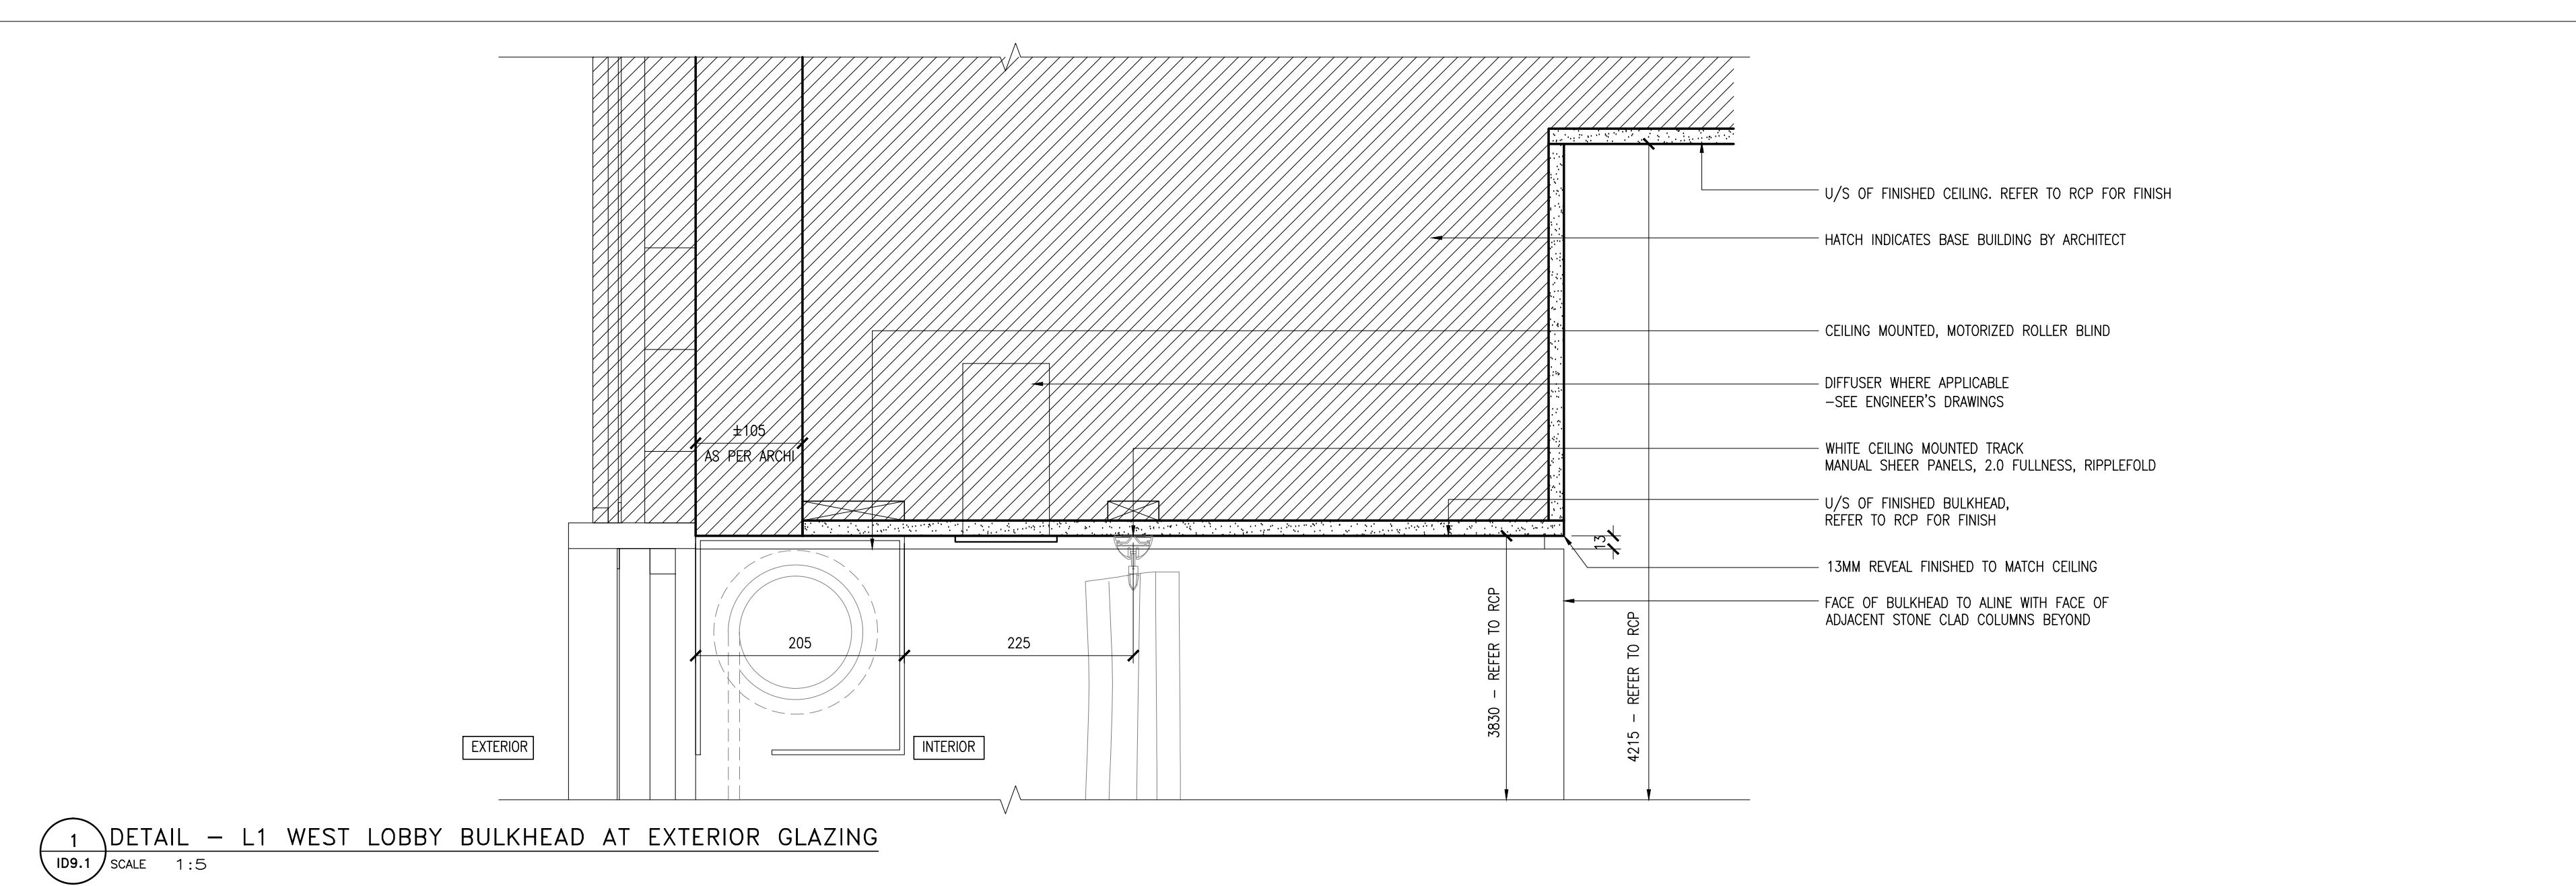

1 DETAIL - L1 WEST LOBBY BULKHEAD AT EXTERIOR GLAZING
SCALE 1:5

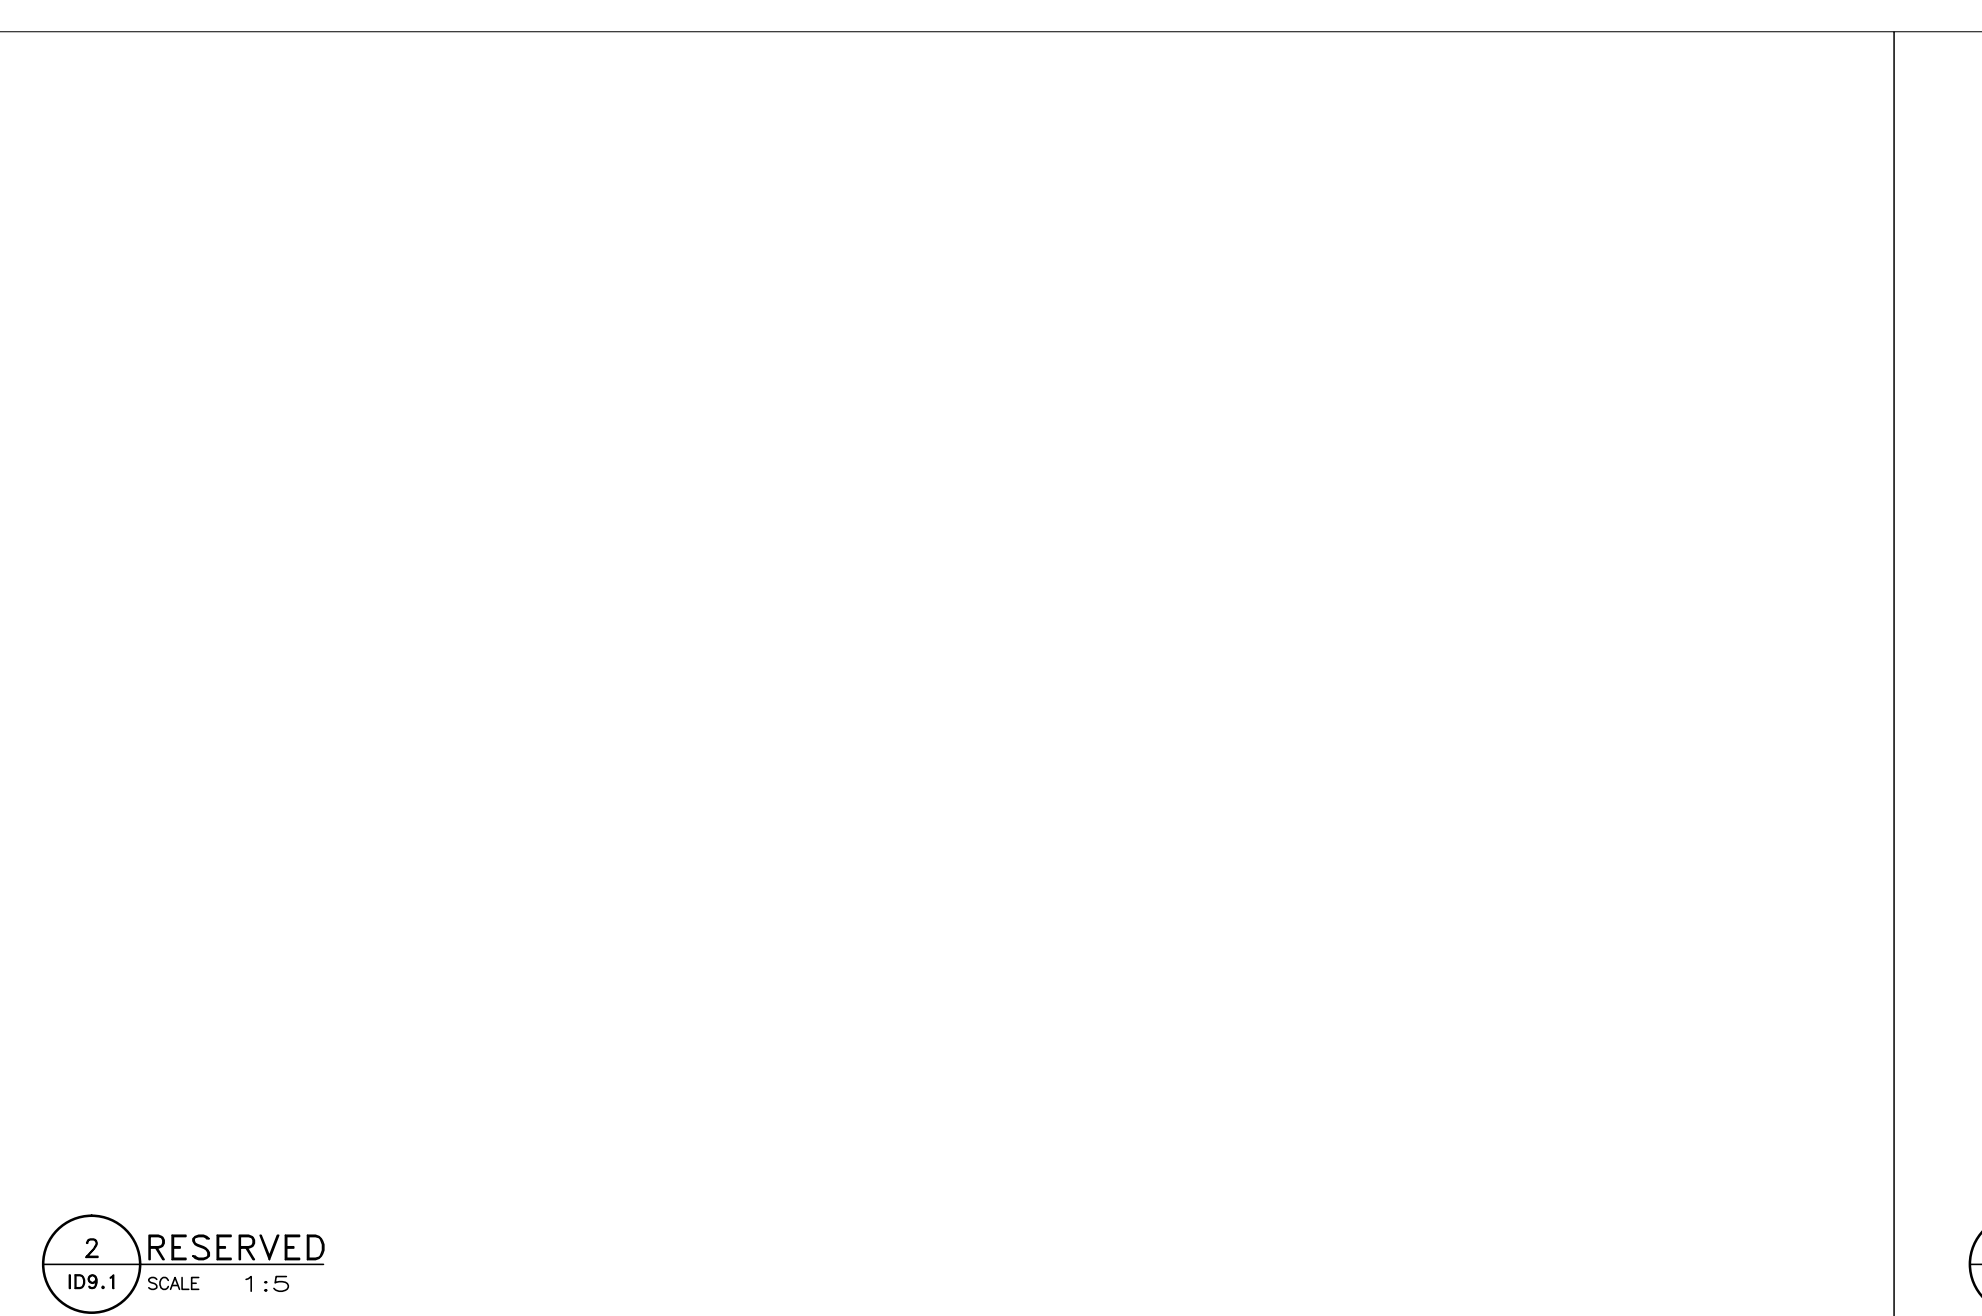


2 RESERVED
SCALE 1:5

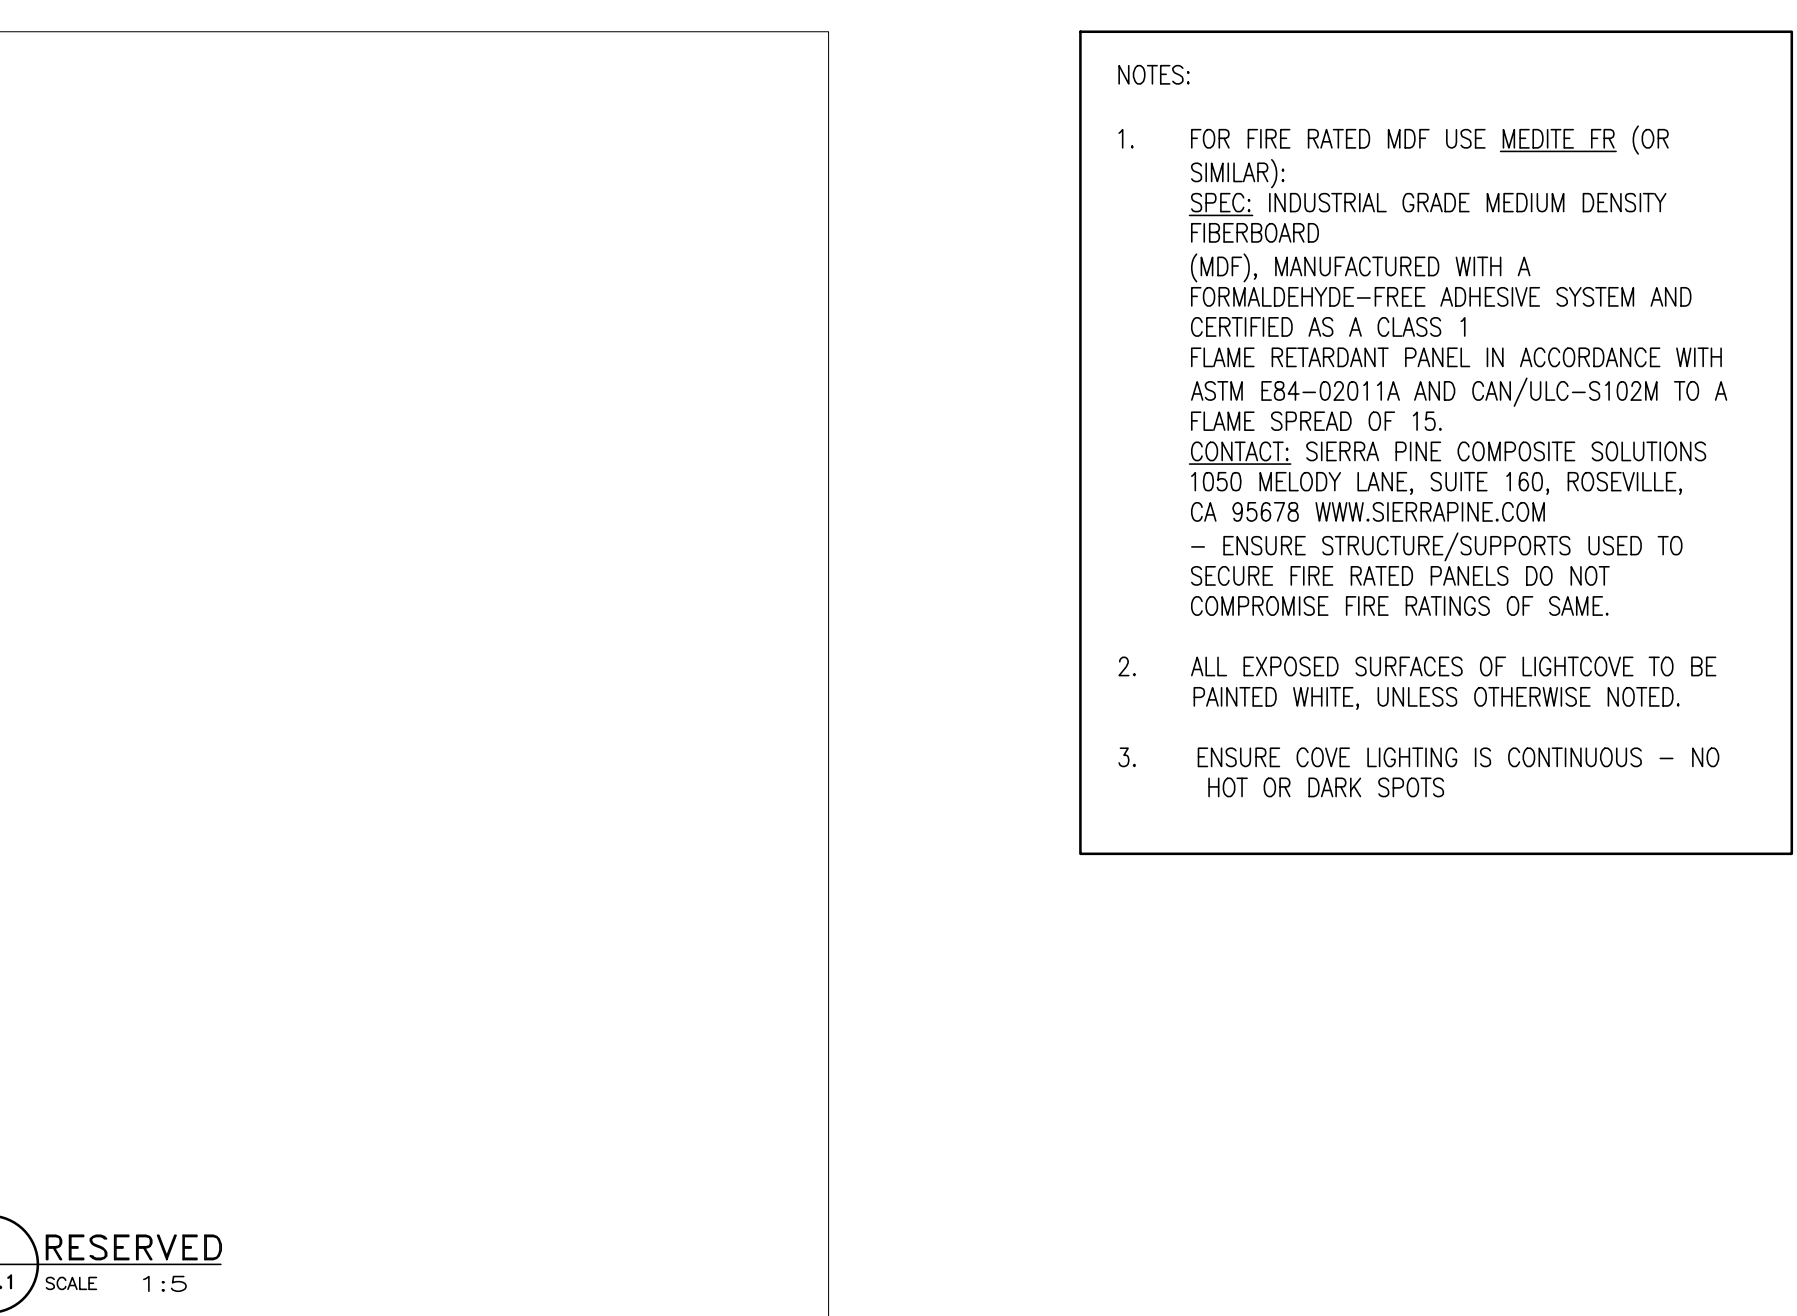


3 RESERVED
SCALE 1:5



4 RESERVED
SCALE 1:5

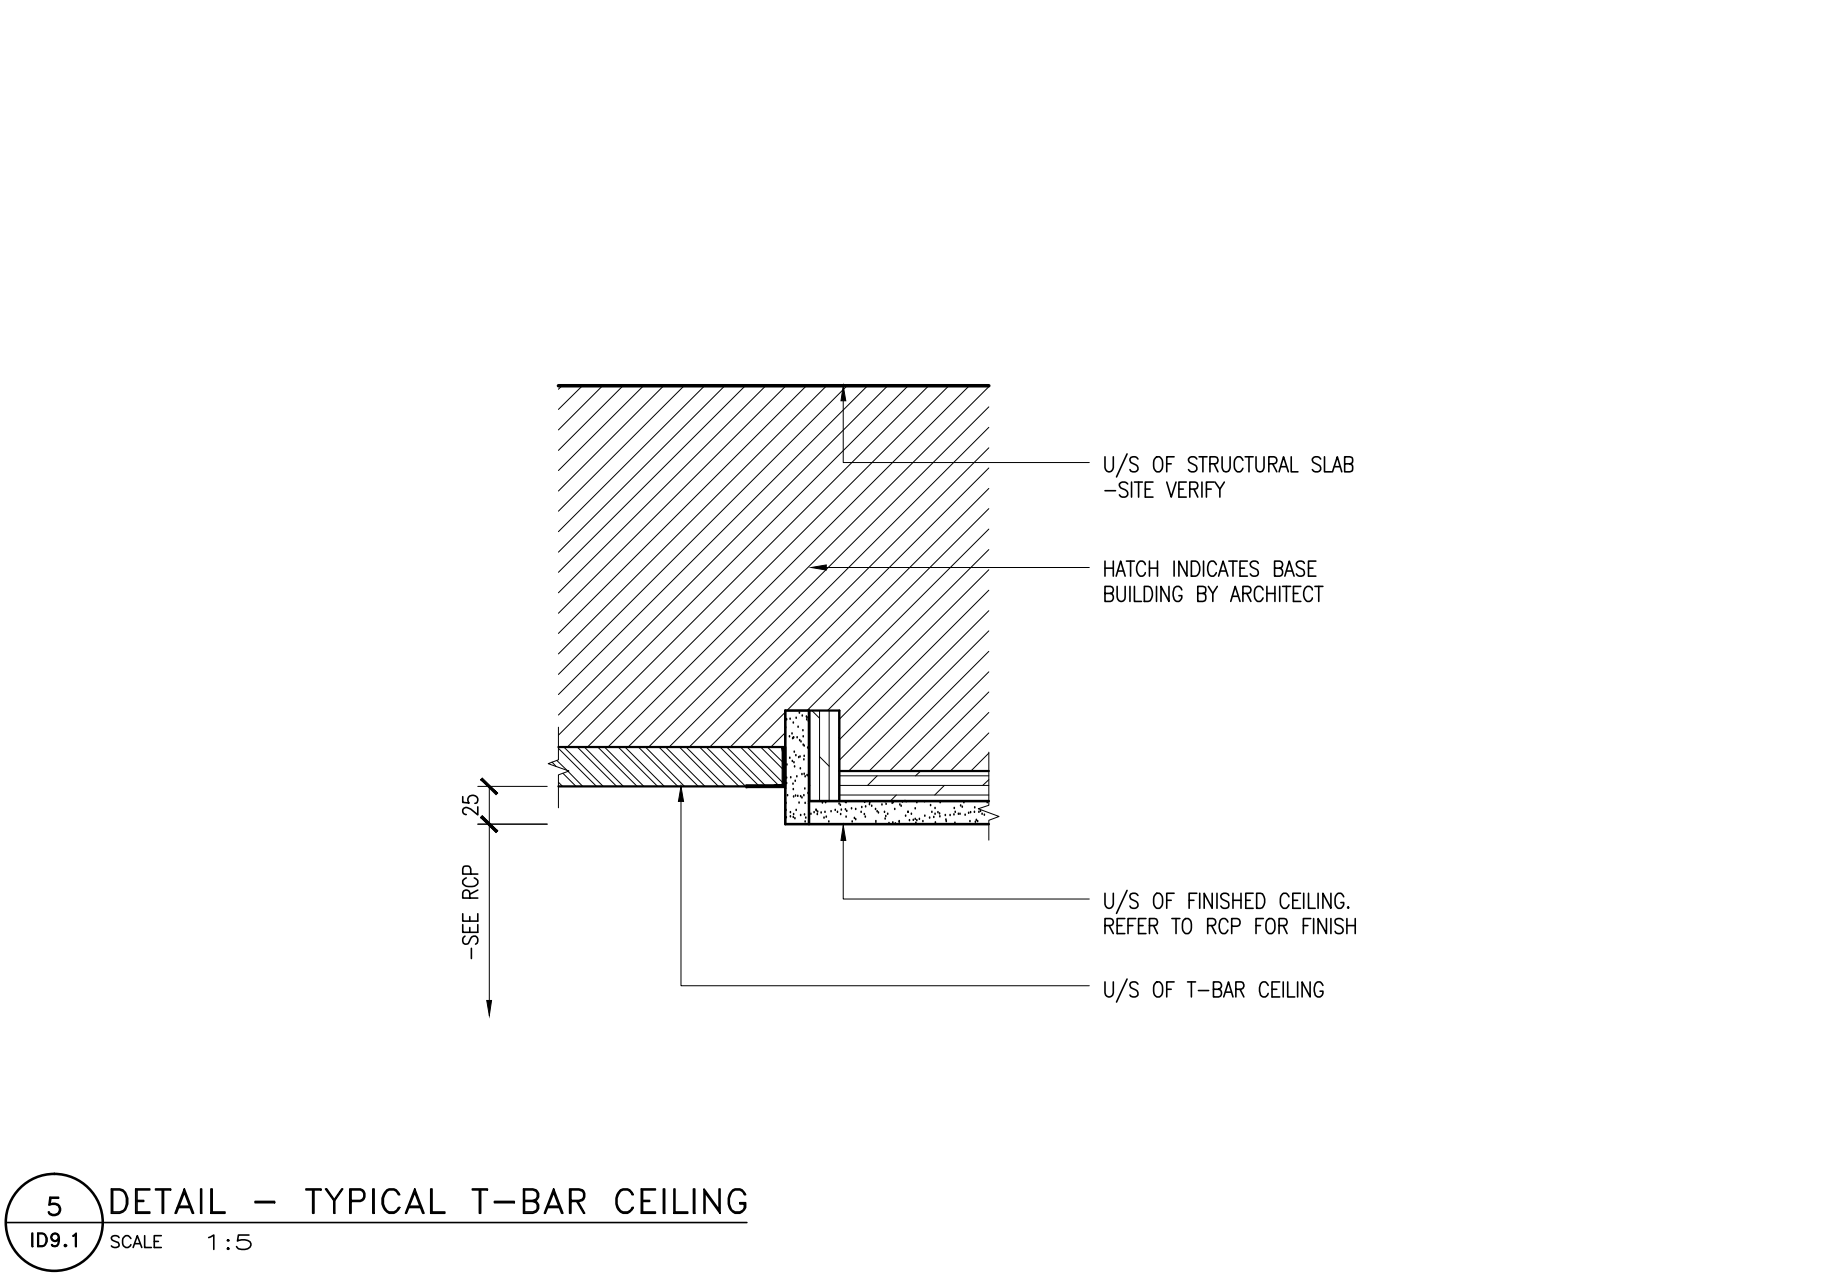


5 DETAIL - TYPICAL T-BAR CEILING
SCALE 1:5

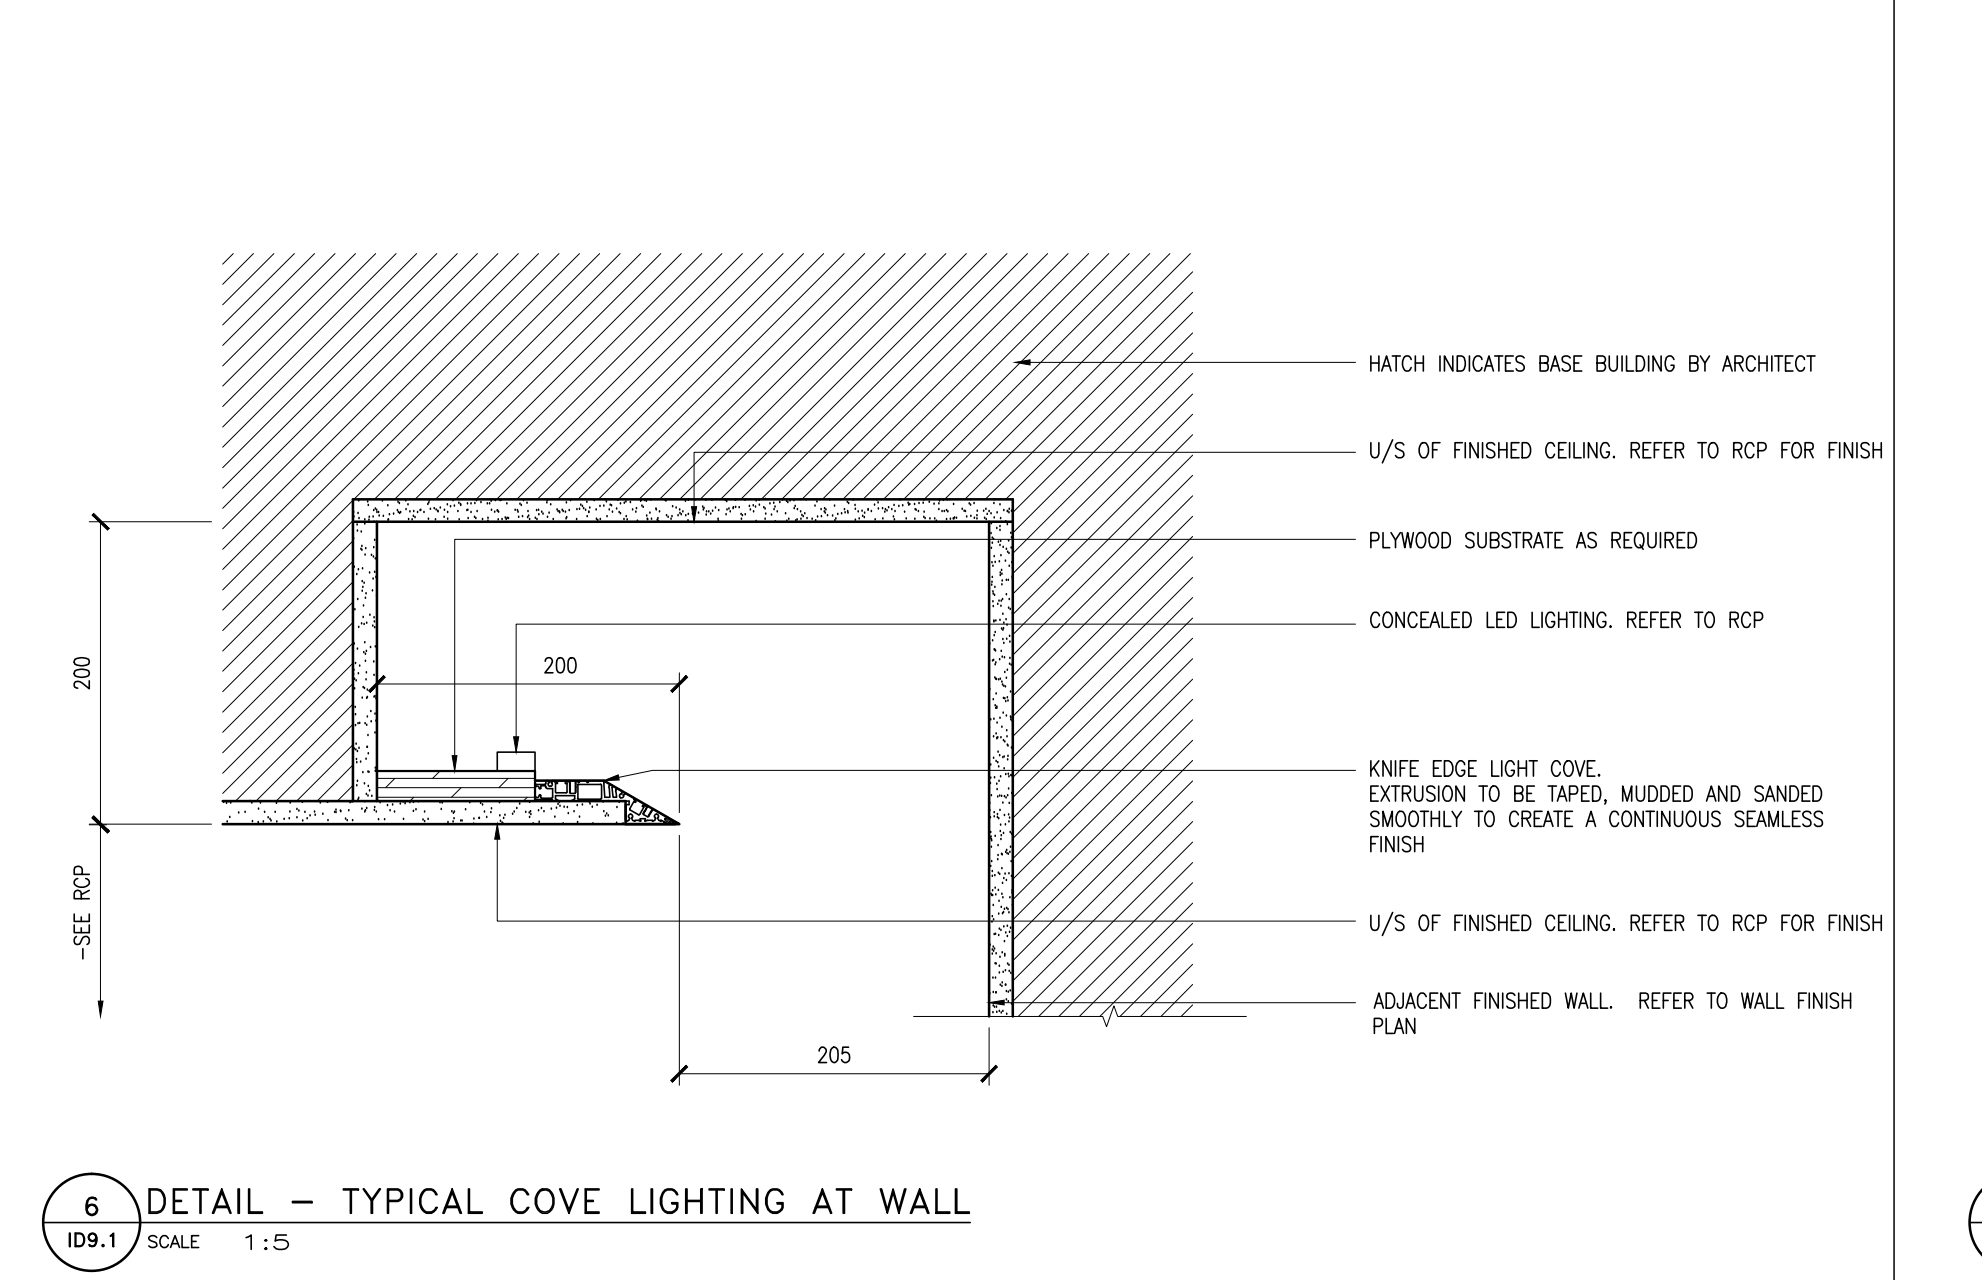


6 DETAIL - TYPICAL COVE LIGHTING AT WALL
SCALE 1:5




7 RESERVED
SCALE 1:5

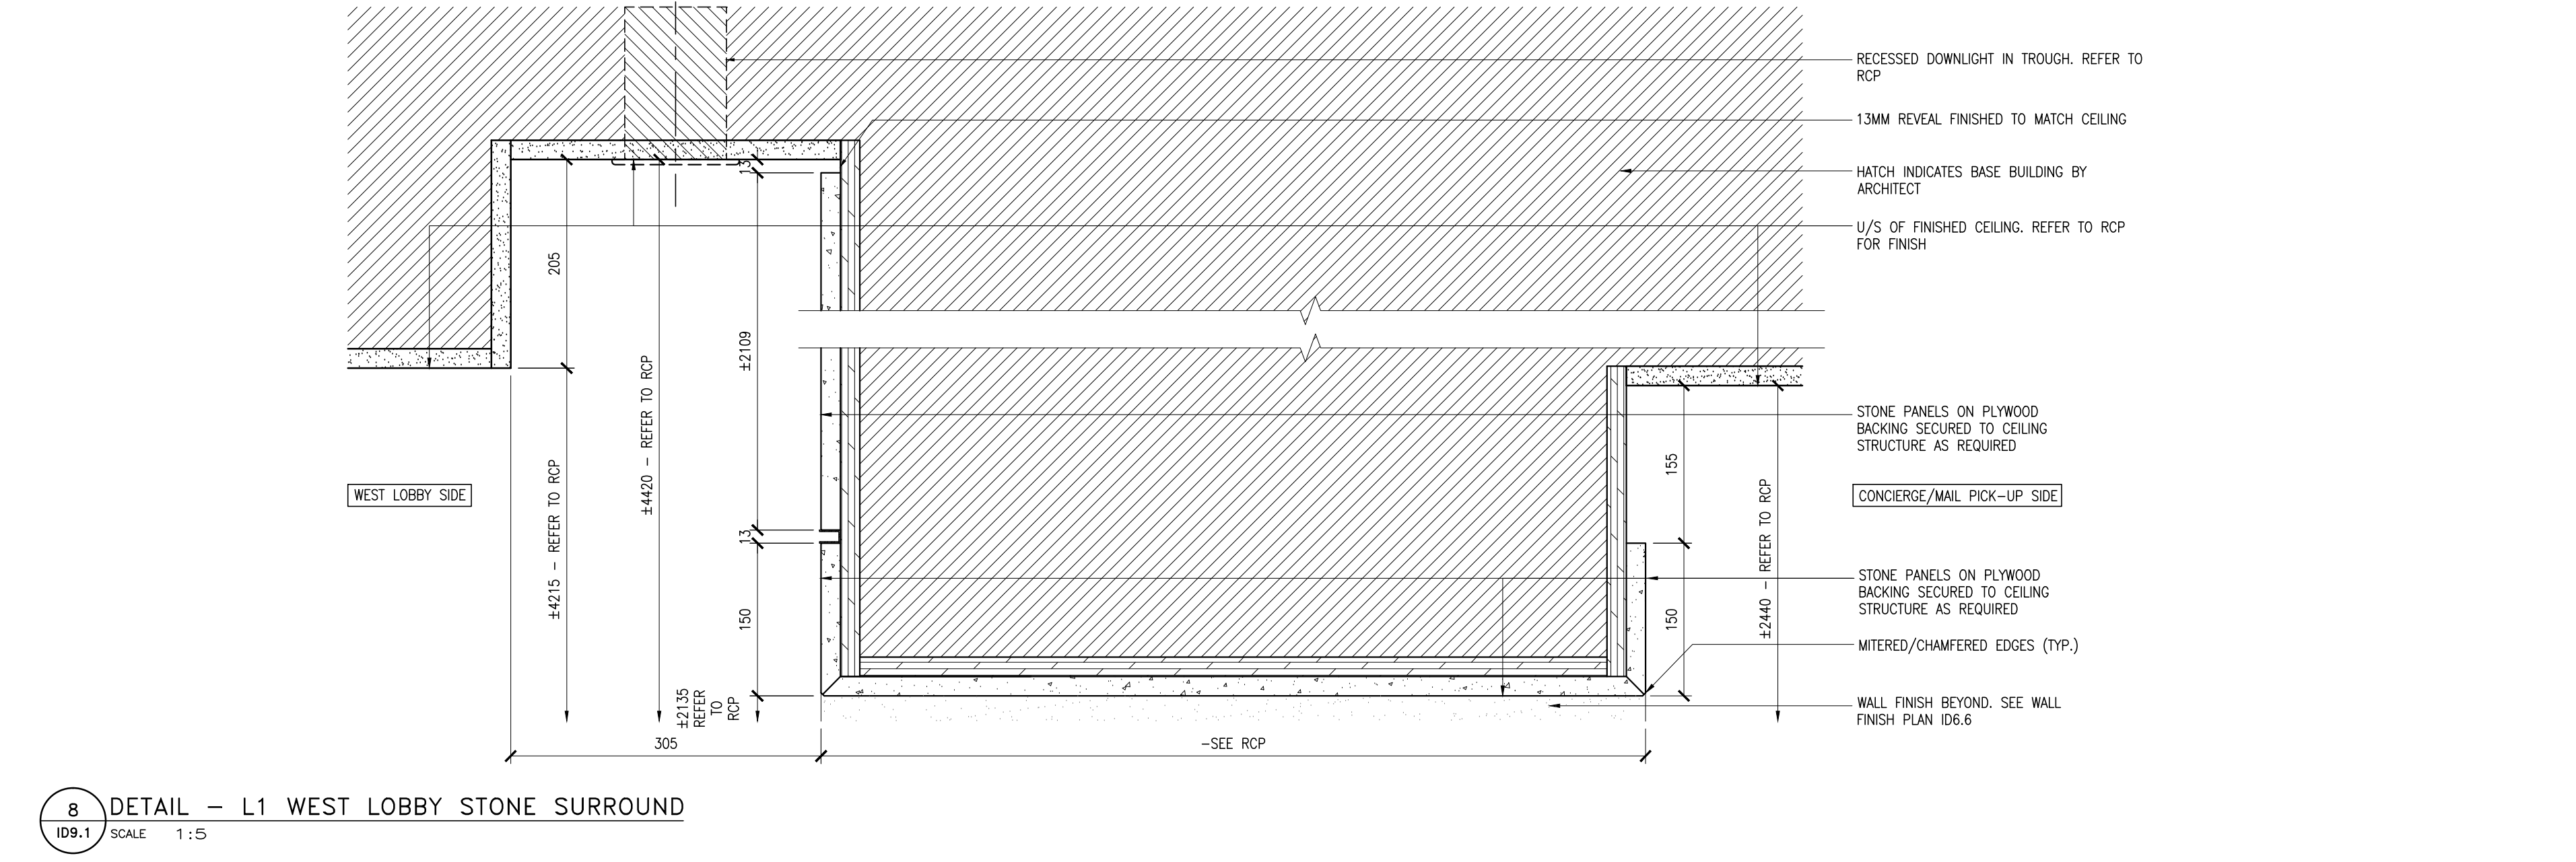


8 DETAIL - L1 WEST LOBBY STONE SURROUND
SCALE 1:5

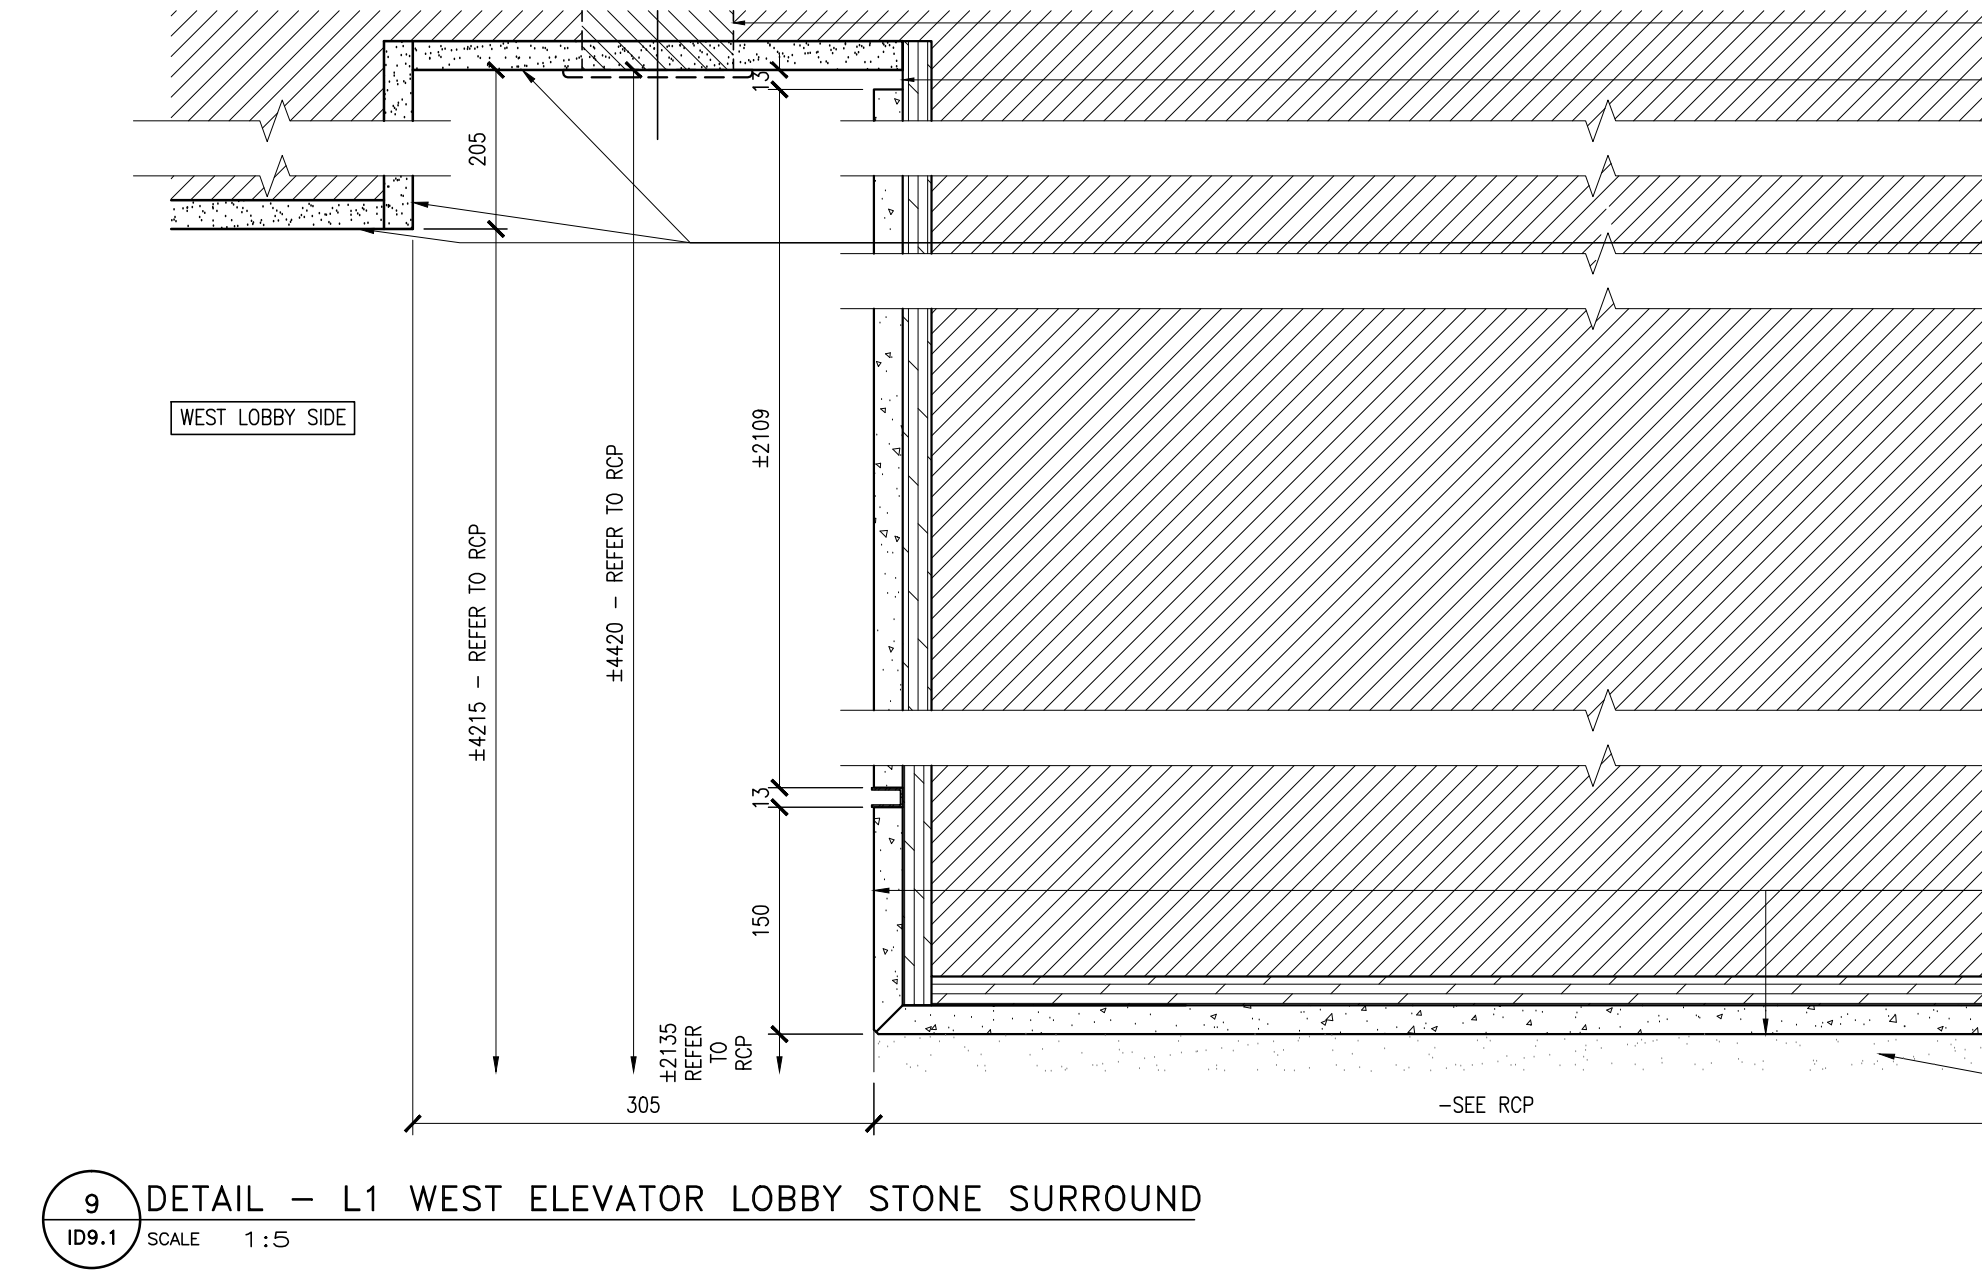


9 DETAIL - L1 WEST ELEVATOR LOBBY STONE SURROUND
SCALE 1:5

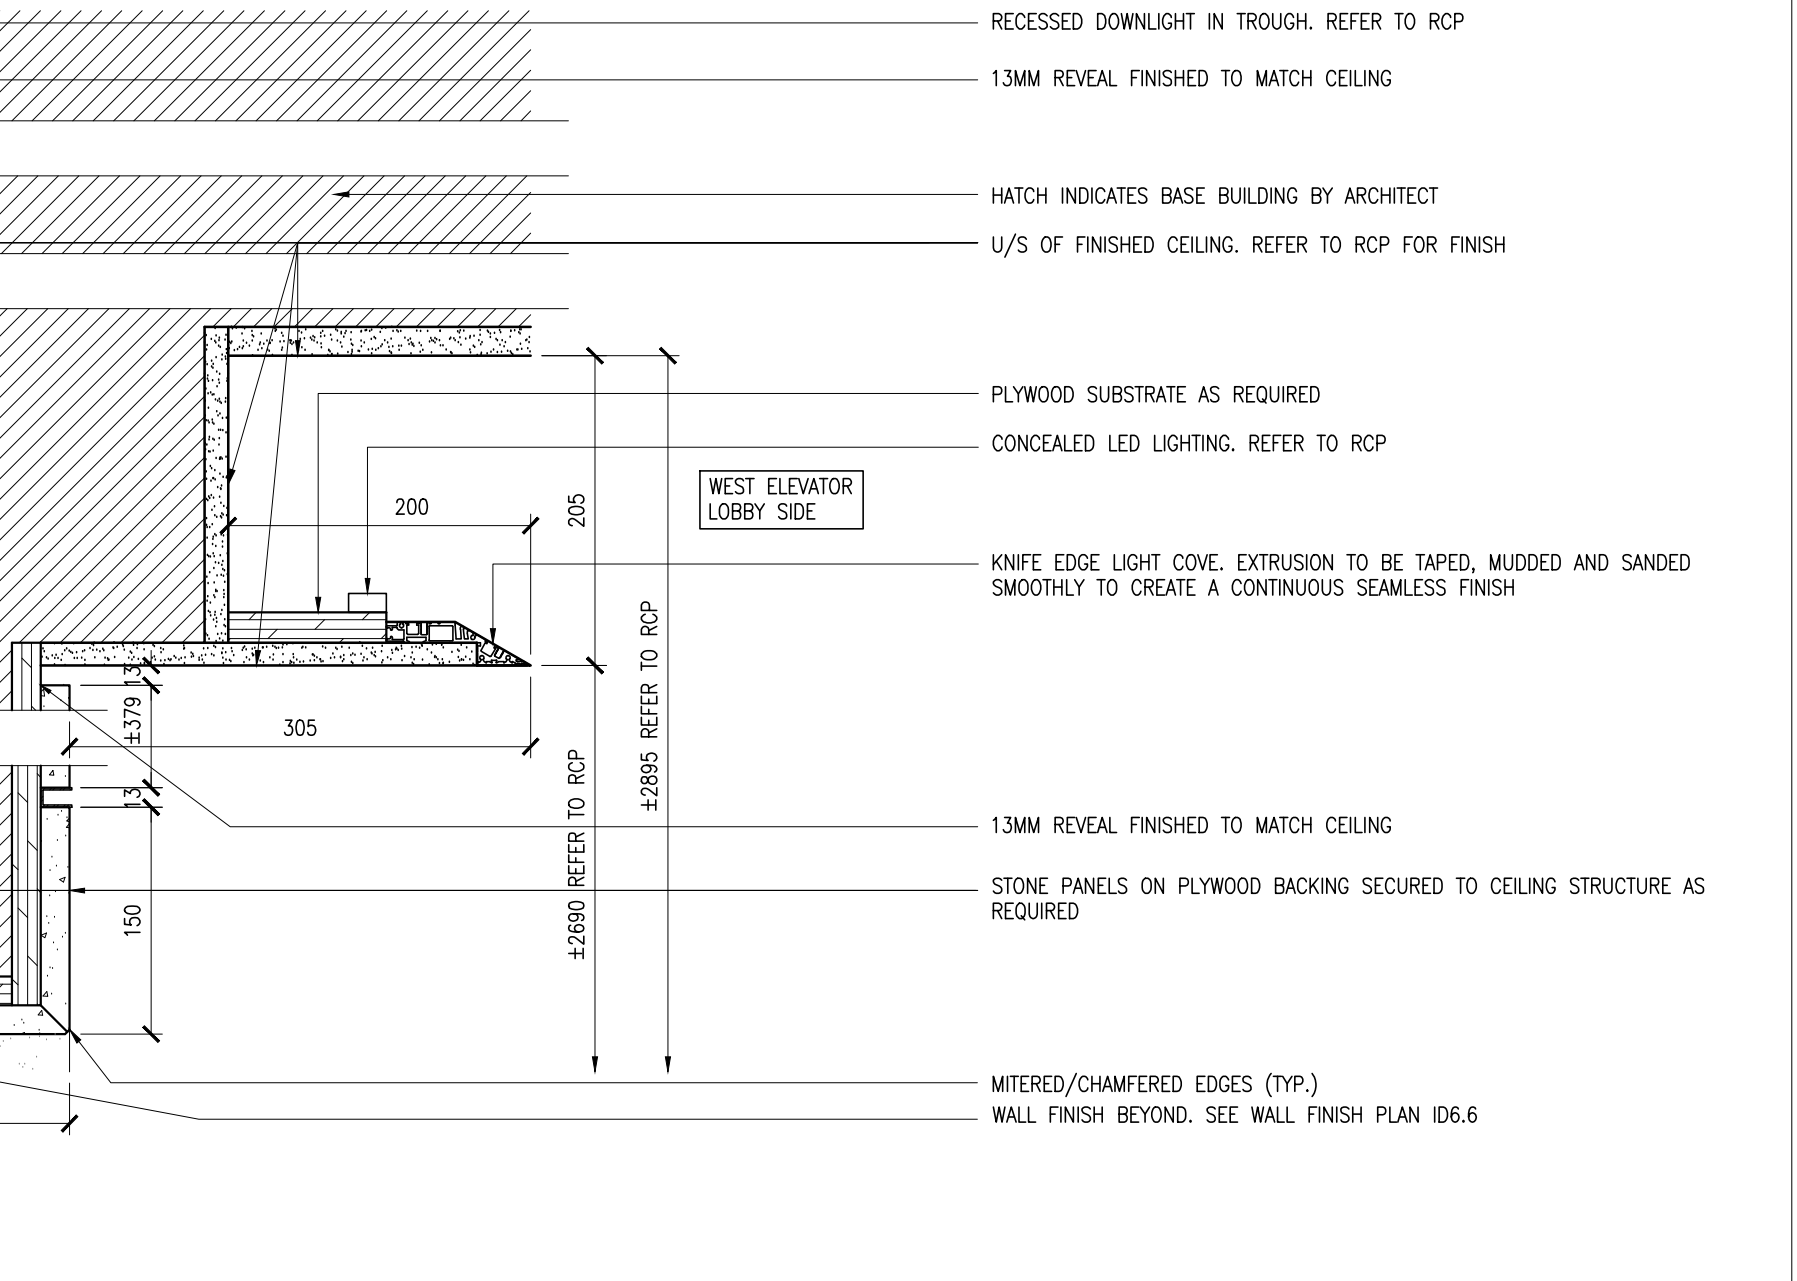

10 DETAIL - L1 WEST ELEVATOR LOBBY STONE SURROUND
SCALE 1:5

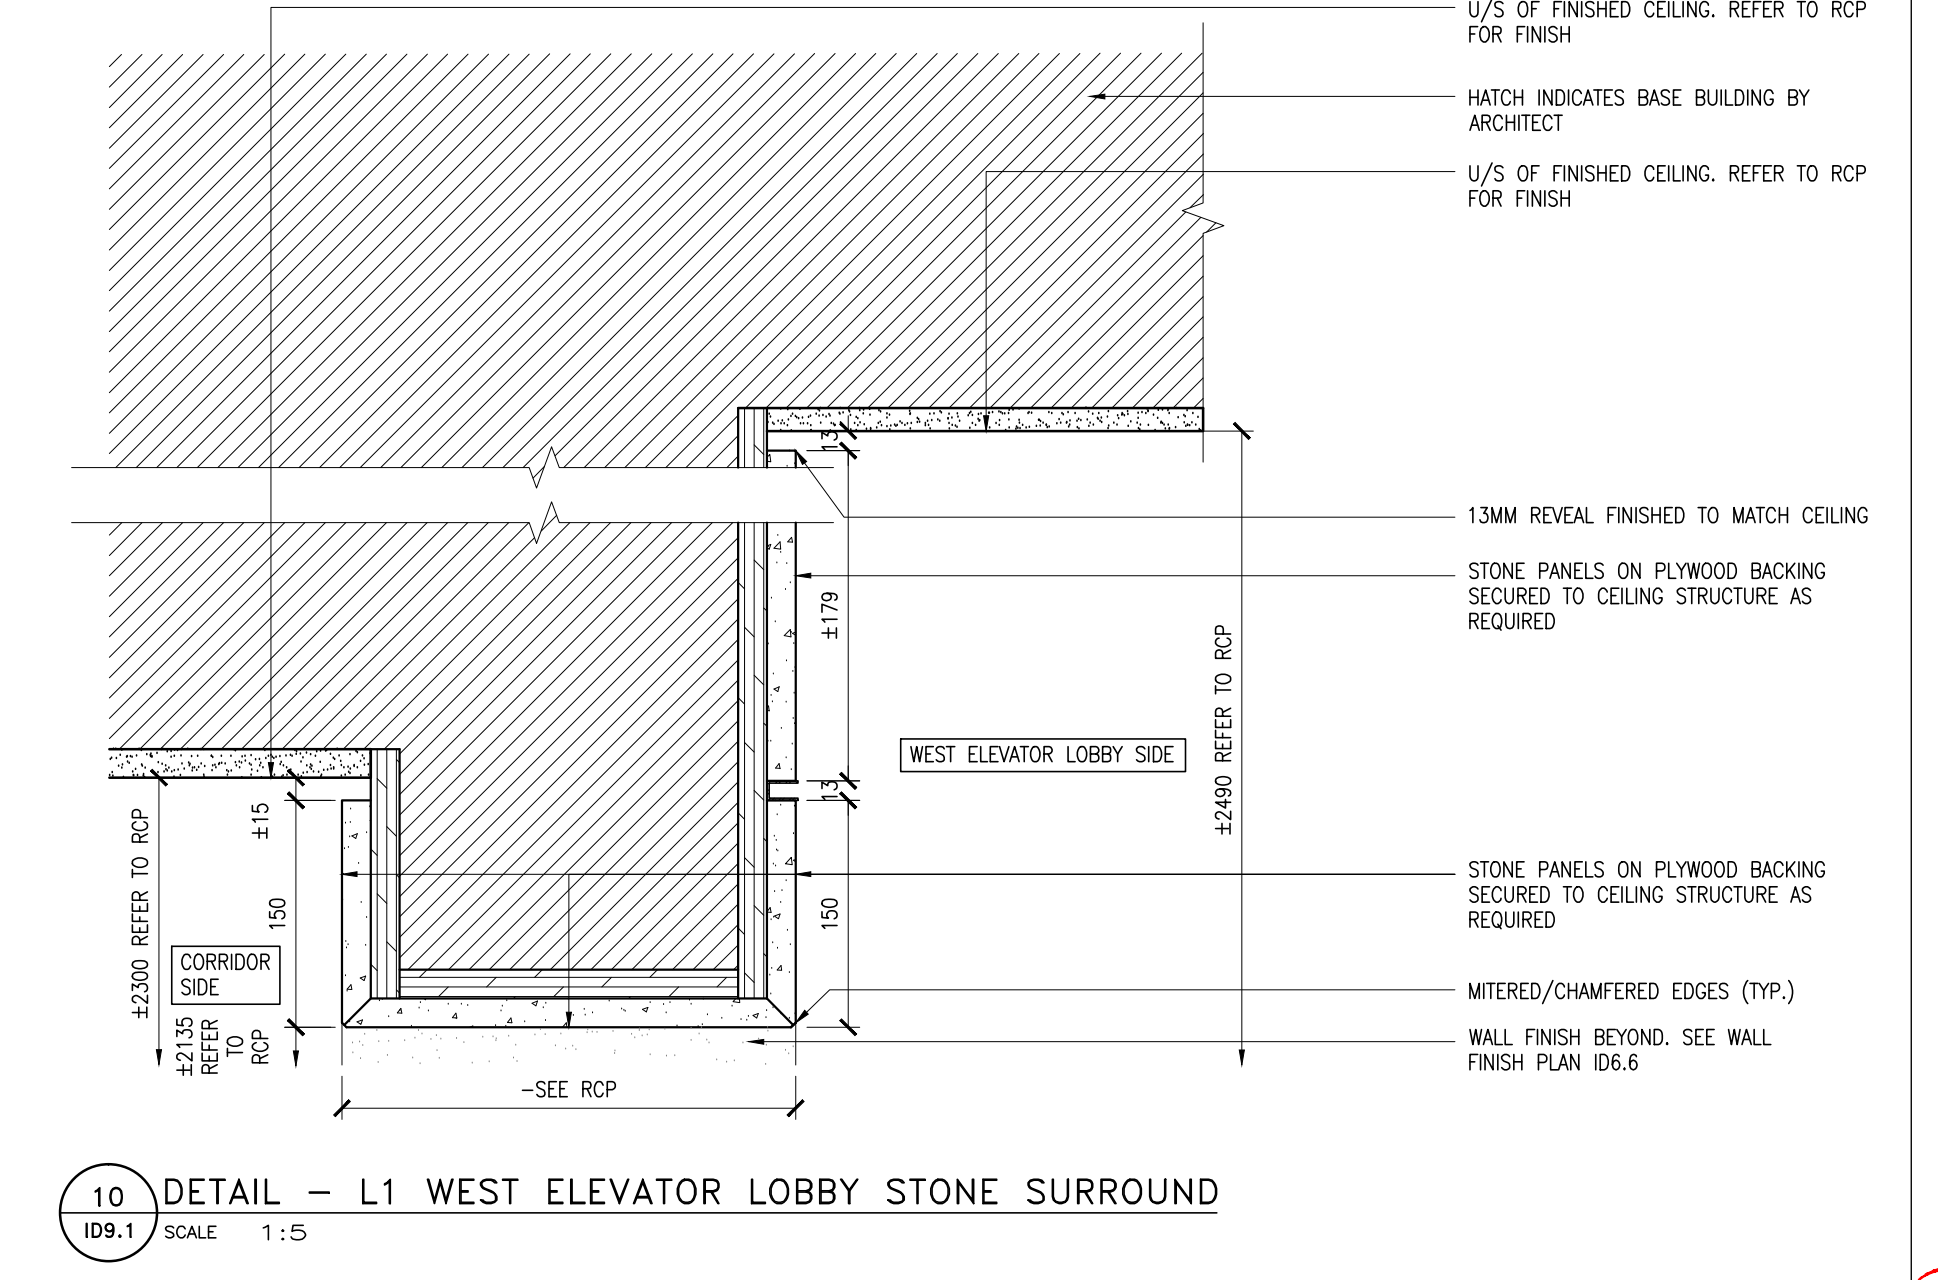


11 RESERVED
SCALE 1:5

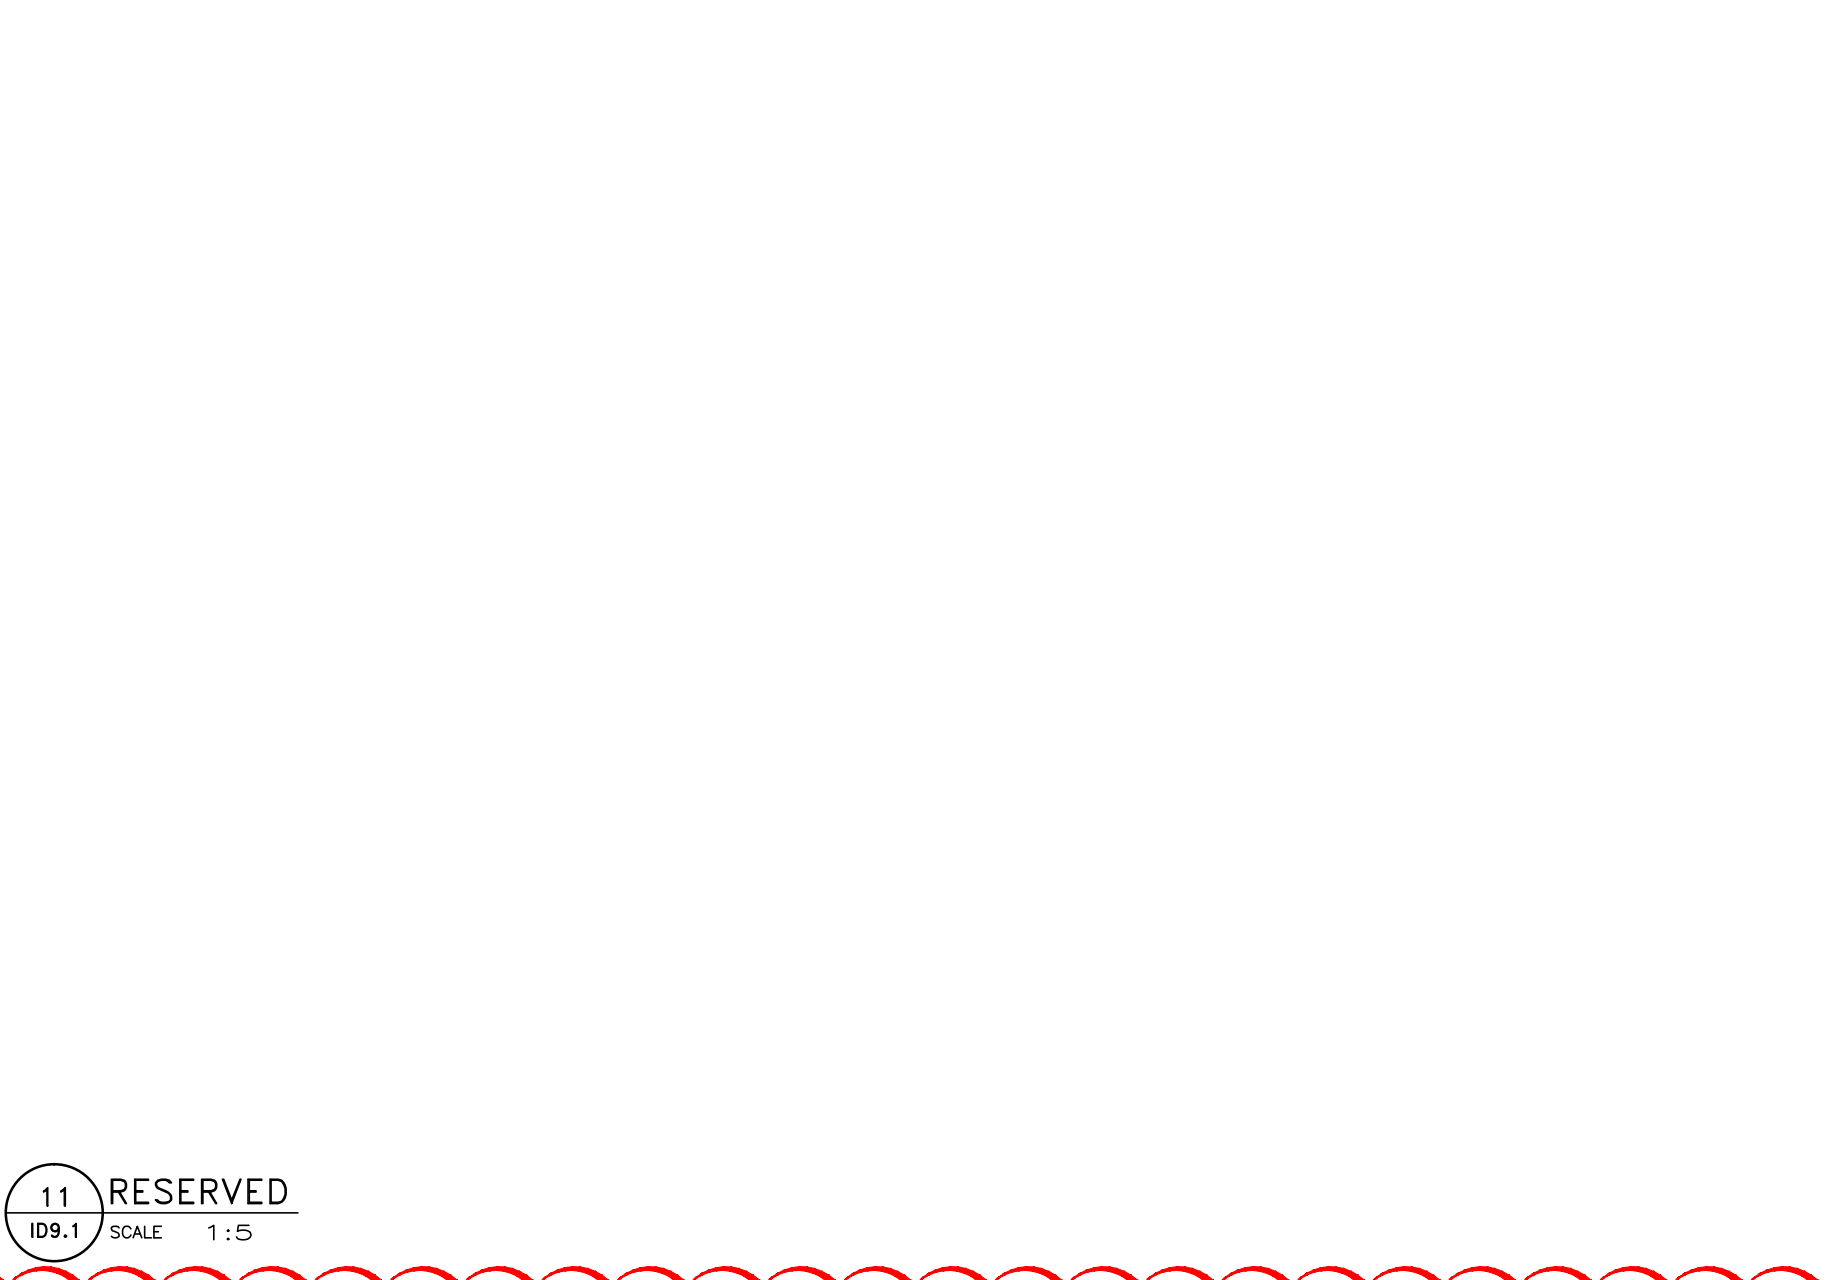


12 RESERVED
SCALE 1:5



13 DETAIL - L1 WEST ELEVATOR LOBBY STONE SURROUND
SCALE 1:5

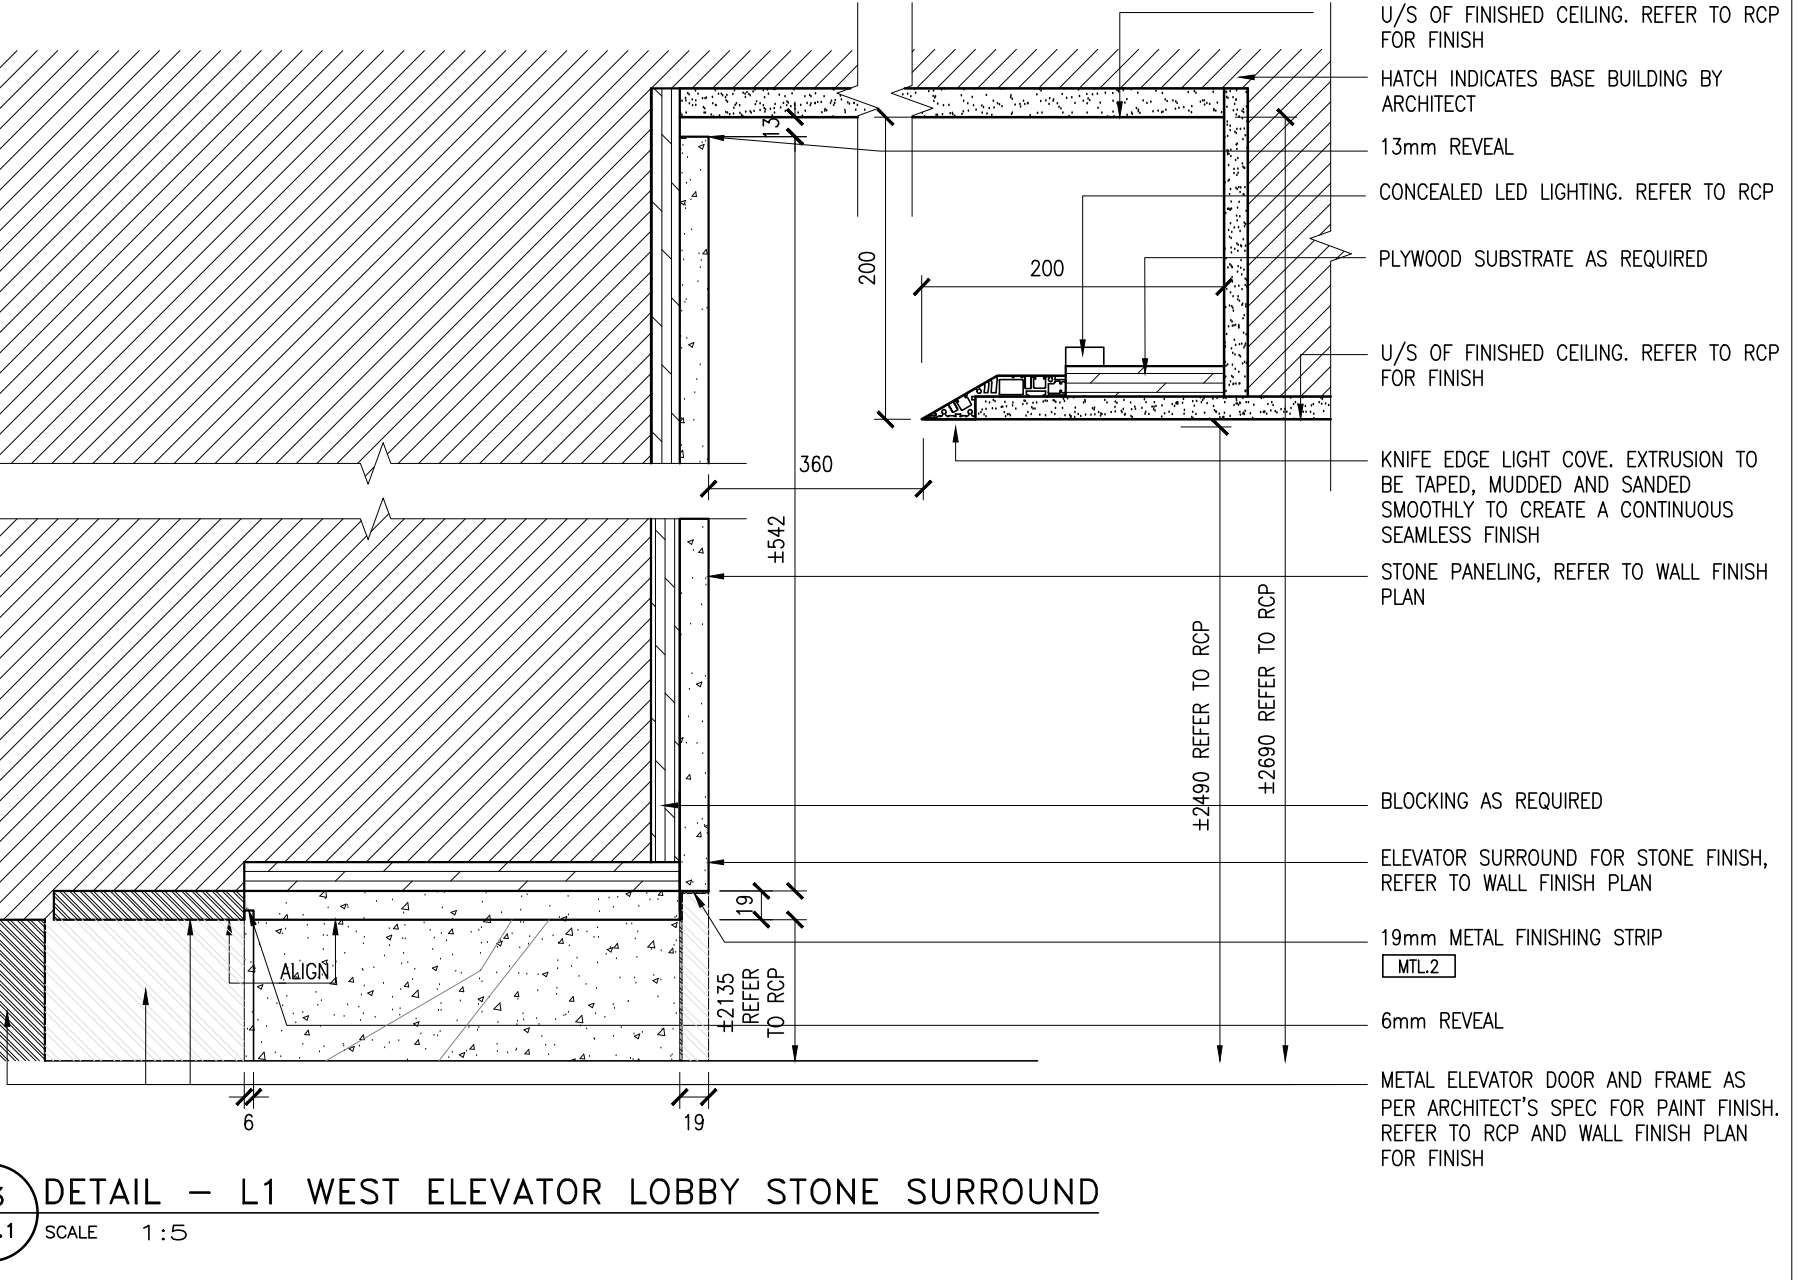

14 DETAIL - L1 EAST ELEVATOR LOBBY STONE SURROUND
SCALE 1:5

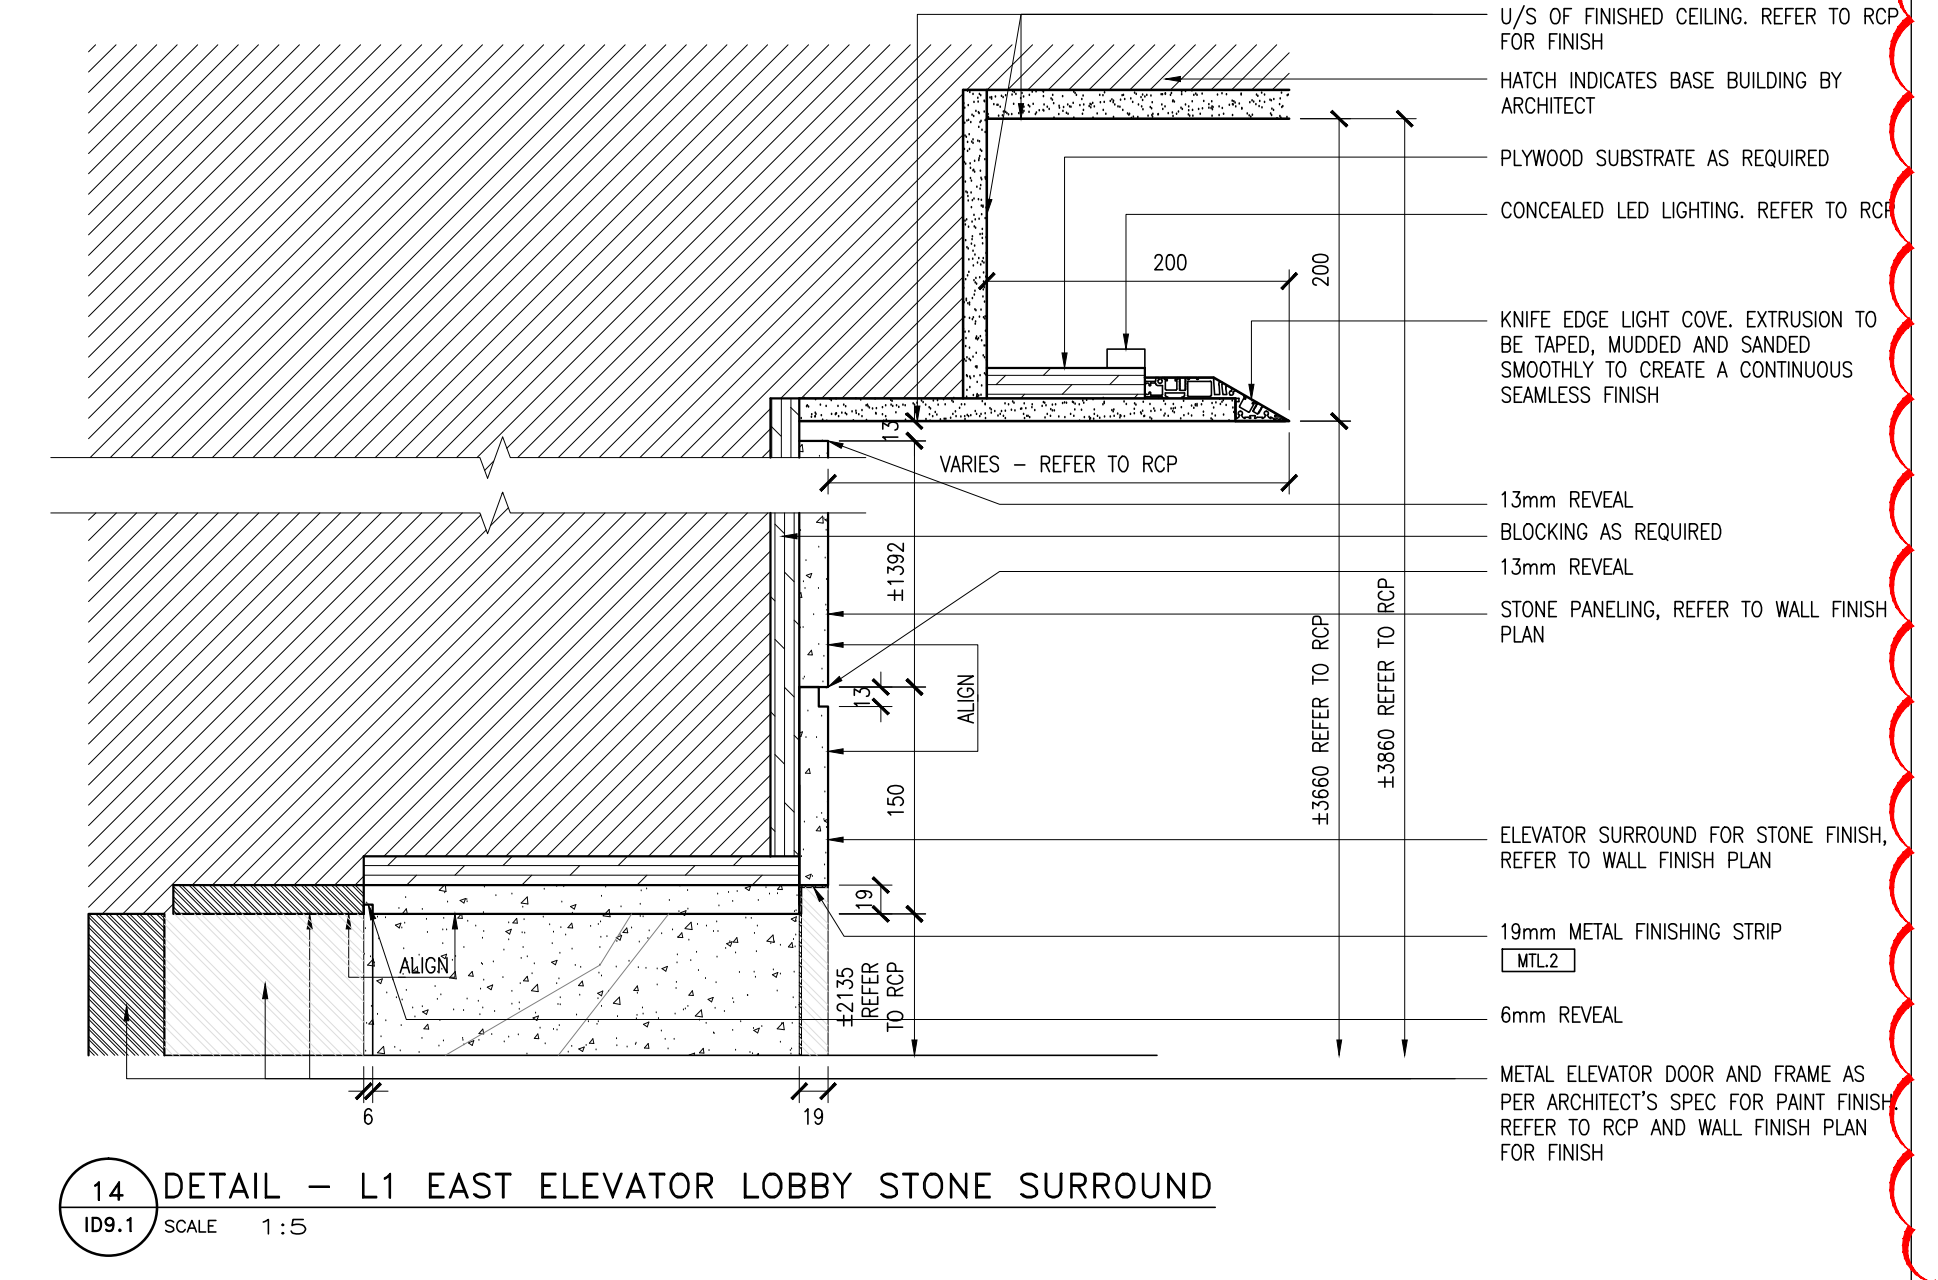


15 DETAIL - L1 EAST ELEVATOR LOBBY STONE SURROUND
SCALE 1:5



16 DETAIL - L1 WEST LOBBY AT EXTERIOR GLAZING
SCALE 1:5



17 RESERVED
SCALE 1:5

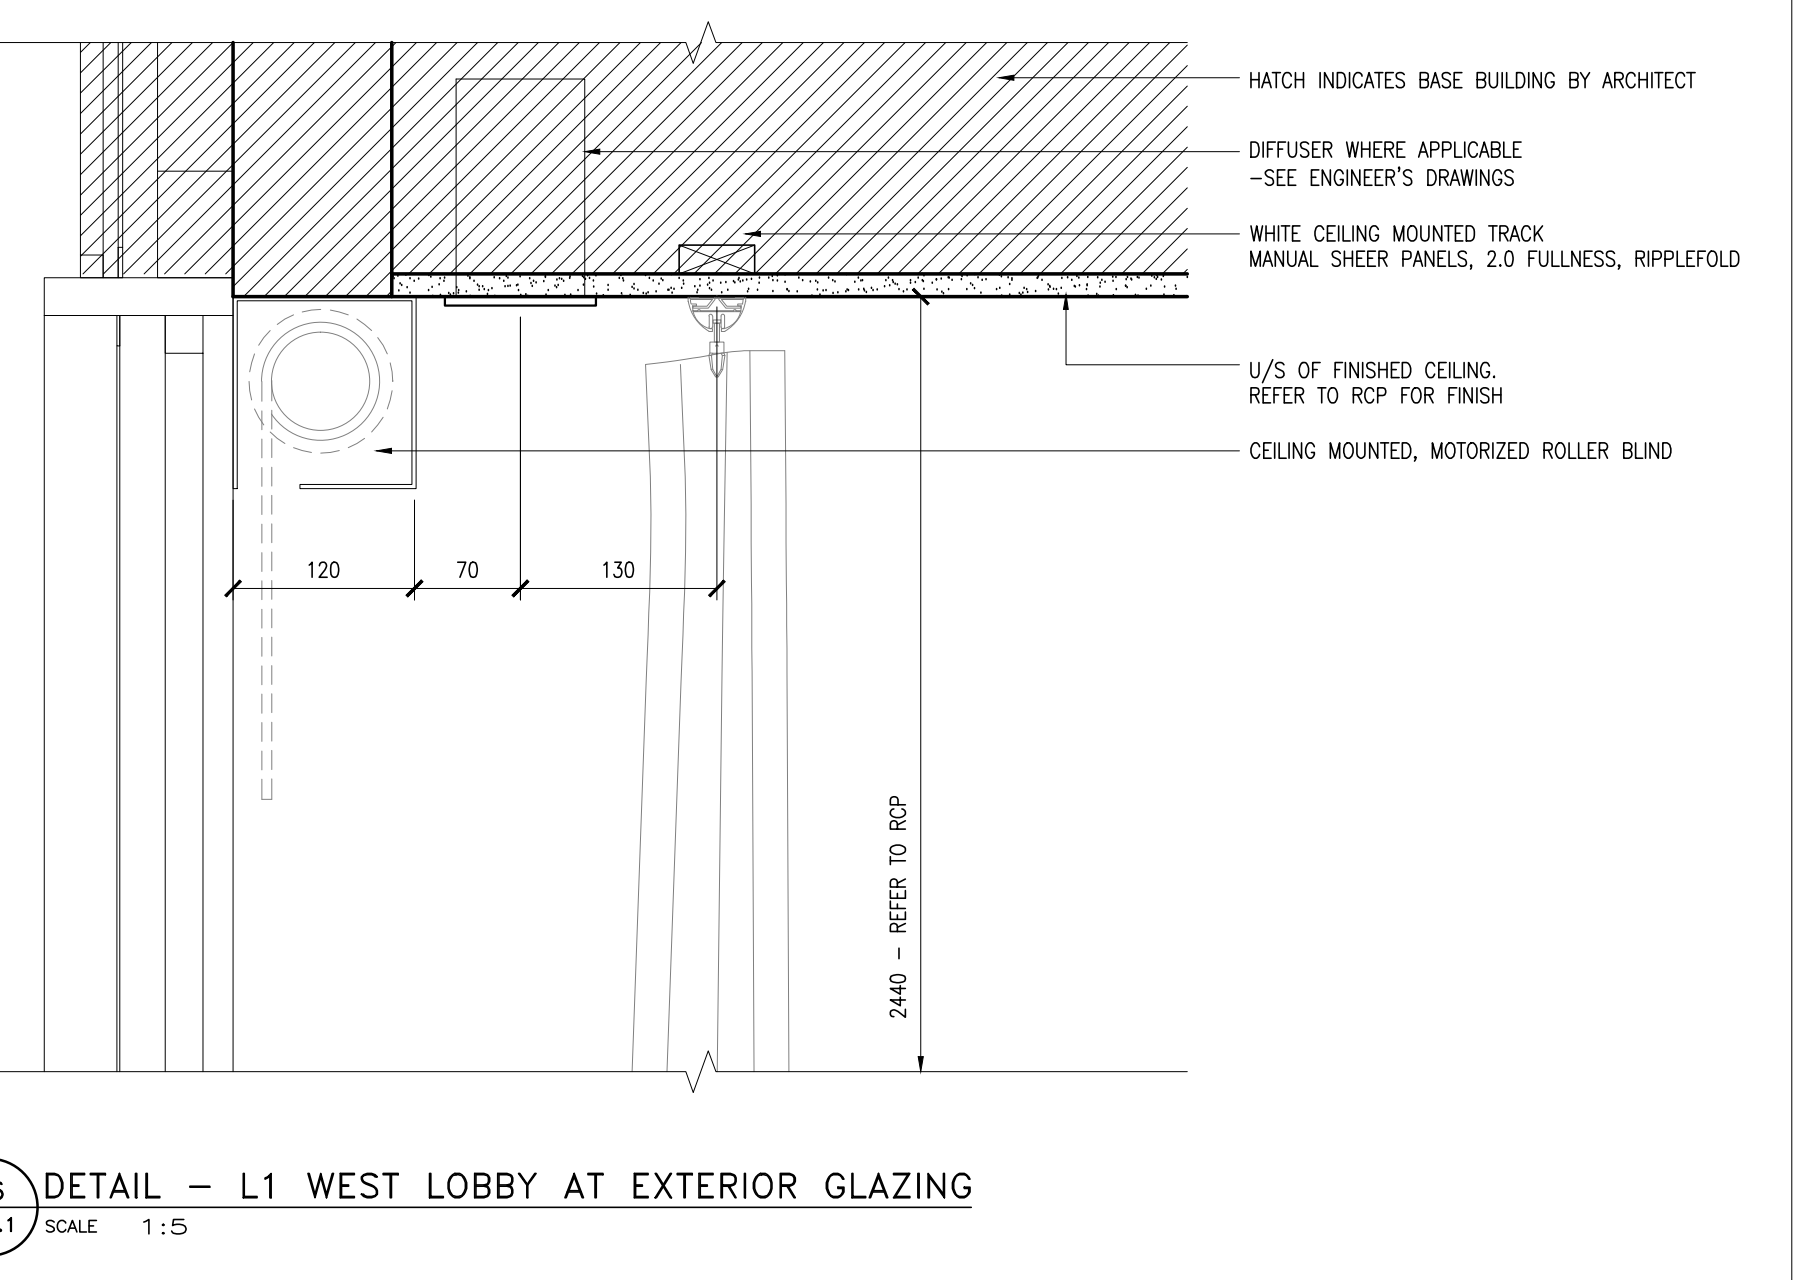

18 DETAIL - L1 WEST LOBBY AT EXTERIOR GLAZING
SCALE 1:5

Hines TRIDEL

AQUAVISTA
AT BAYSIDE TORONTO
1 EDgewater Drive, Toronto Ontario

IBV DESIGN

77 MOWAT AVENUE, SUITE 100
TORONTO, ONTARIO M5K 3G3 - CANADA
T + 1 416 531 2224

12 DEARBORN STREET
TORONTO, ONTARIO M5G 1G3 - USA
T + 1 212 392 4952

Our Project Number: 14008
Designed By: DMJ/R, VW/SJ
Drawing Number: DMJ/R, VW/SJ, BP

TYPICAL CEILING DETAILS

ID9.1