


**NOTES:**


- FOR FIRE RATED MDF USE MEDITER (OR SIMILAR). SPEC. INDUSTRIAL GRADE MEDIUM DENSITY FIBREBOARD (MDF), MANUFACTURED WITH A FORMALDEHYDE-FREE ADHESIVE SYSTEM AND CERTIFIED AS A CLASS 1 FLAME RETARDANT PANEL IN ACCORDANCE WITH ASTM E84-2011a AND CANULC-1510M TO A FLAME SPREAD OF 15. CONTACT SERRA FINE COMPOSITE SOLUTIONS 1050 MELODY LANE, SUITE 160, ROSELVALE, CA 95678 WWW.SERRAFINE.COM - ENSURE STRUCTURE/SUPPORTS USED TO SECURE FIRE RATED PANELS DO NOT COMPROMISE FIRE RATINGS OF SAME.
- ALL EXPOSED SURFACES OF LIGHTING TO BE PAINTED WHITE, UNLESS OTHERWISE NOTED.
- ENSURE COVE LIGHTING IS CONTINUOUS - NO HOT OR DARK SPOTS.

**ISSUE**


06 ISSUED FOR CLIENT REVIEW	16.01.15
07 ISSUED FOR TENDER	16.03.15
08 ISSUED FOR ADDENDUM	16.09.20
10 ISSUED FOR CONSTRUCTION	17.06.19
13 SITE INSTRUCTION #03	17.11.10
16 SITE INSTRUCTION #06	18.05.04
17 SITE INSTRUCTION #07	18.05.31
19 SITE INSTRUCTION #09	18.07.05
21 SITE INSTRUCTION #12	18.09.10

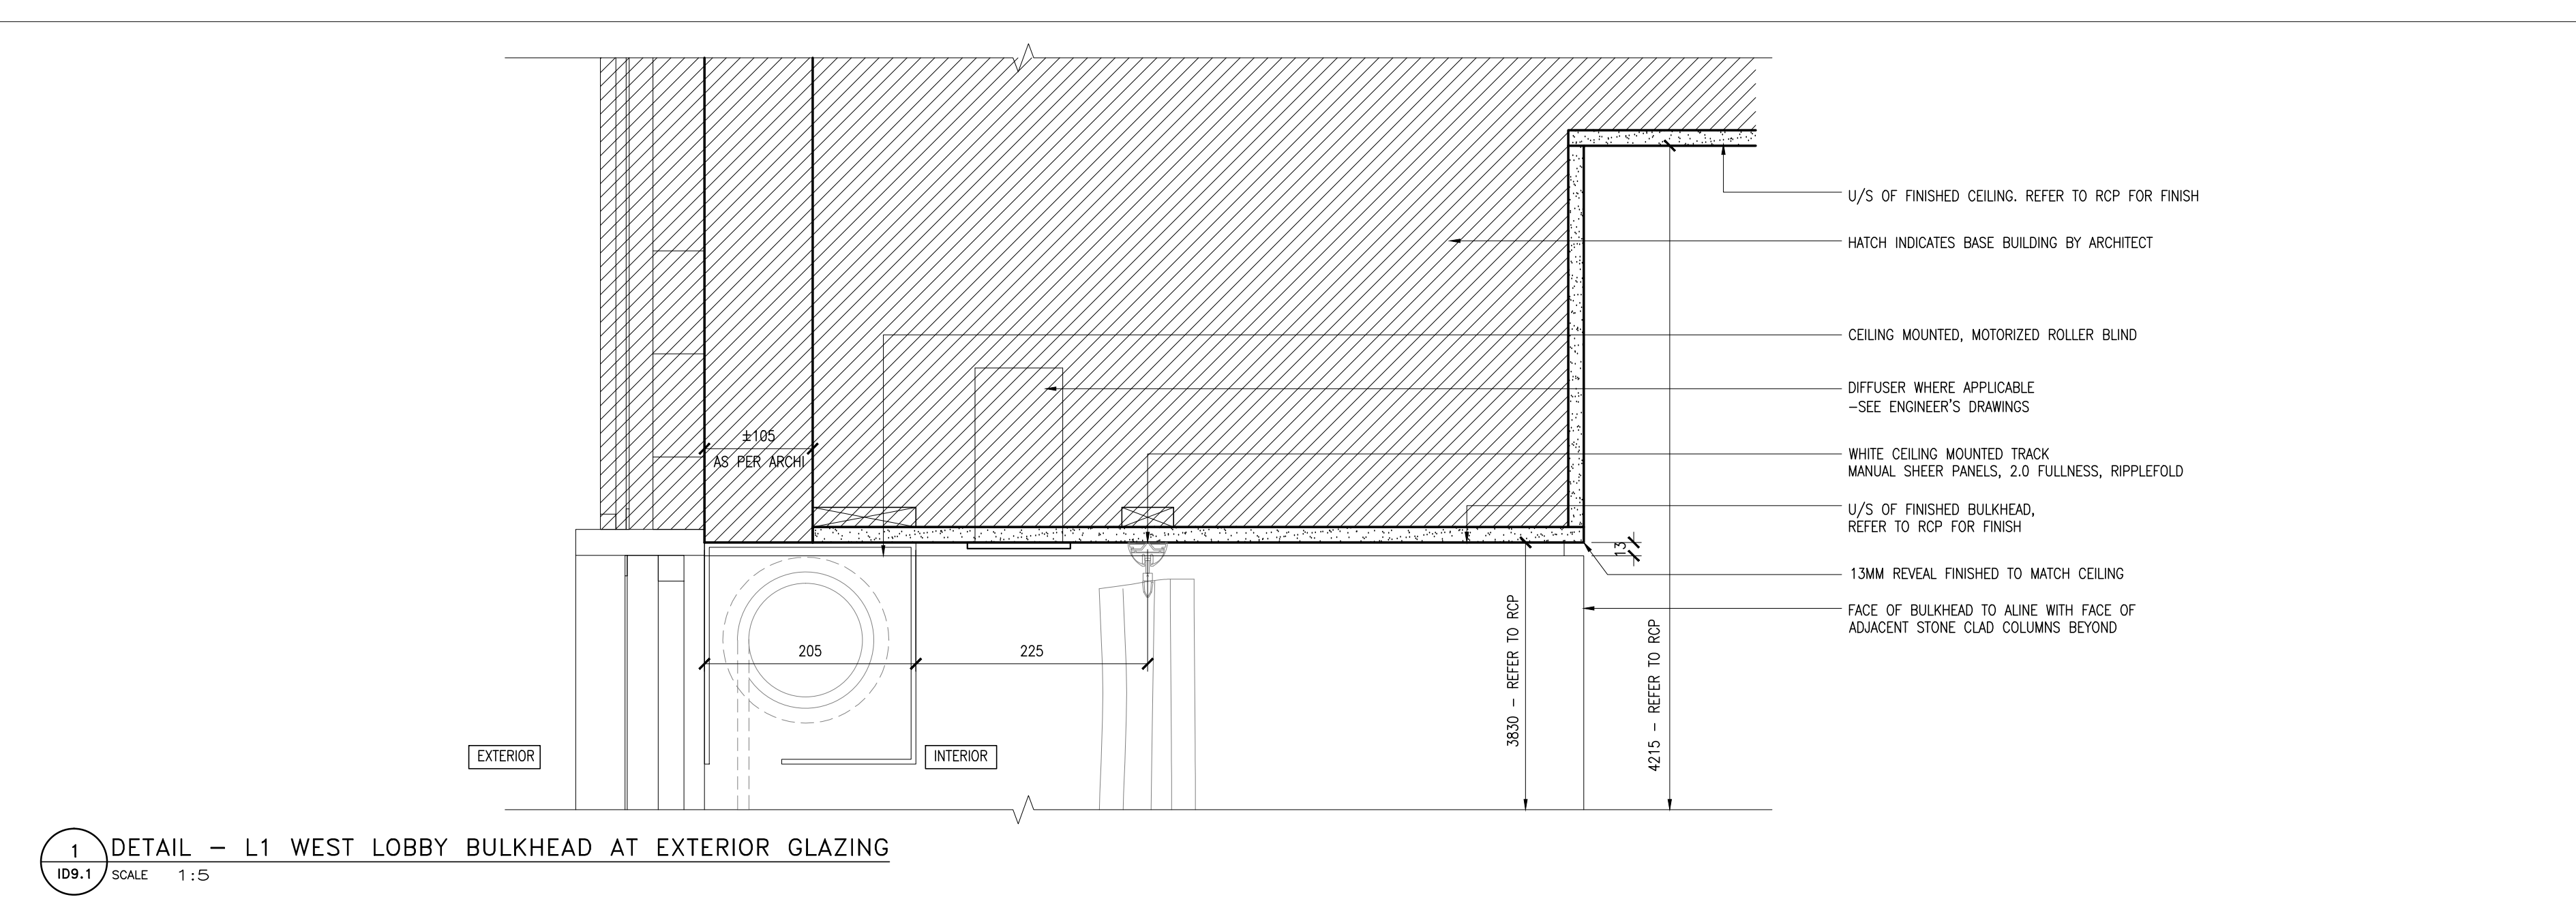


**1** DETAIL - L1 WEST LOBBY BULKHEAD AT EXTERIOR GLAZING  
SCALE 1:5

 


**2** RESERVED  
SCALE 1:5

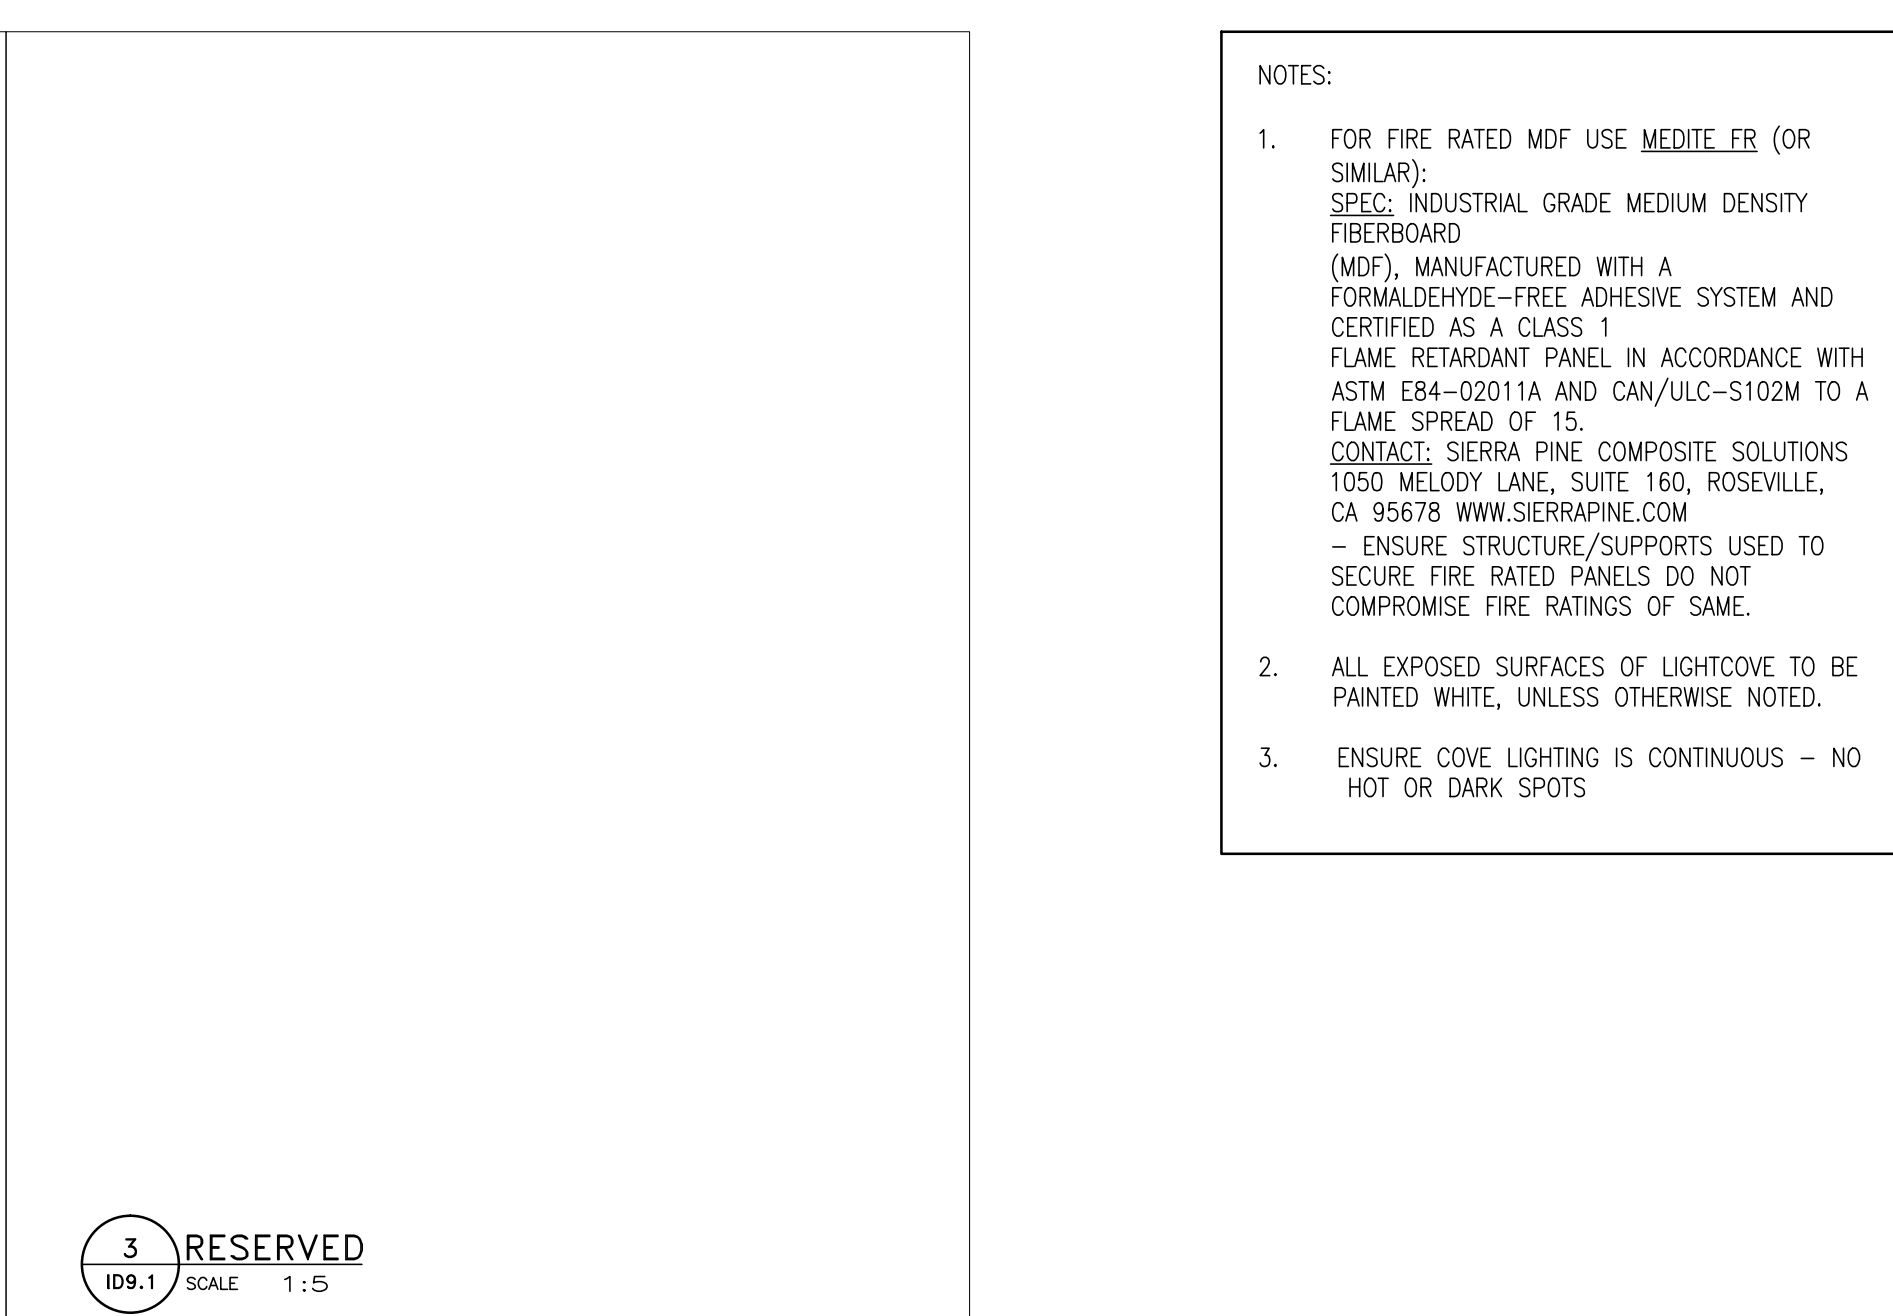


**3** RESERVED  
SCALE 1:5

 

**4** RESERVED  
SCALE 1:5

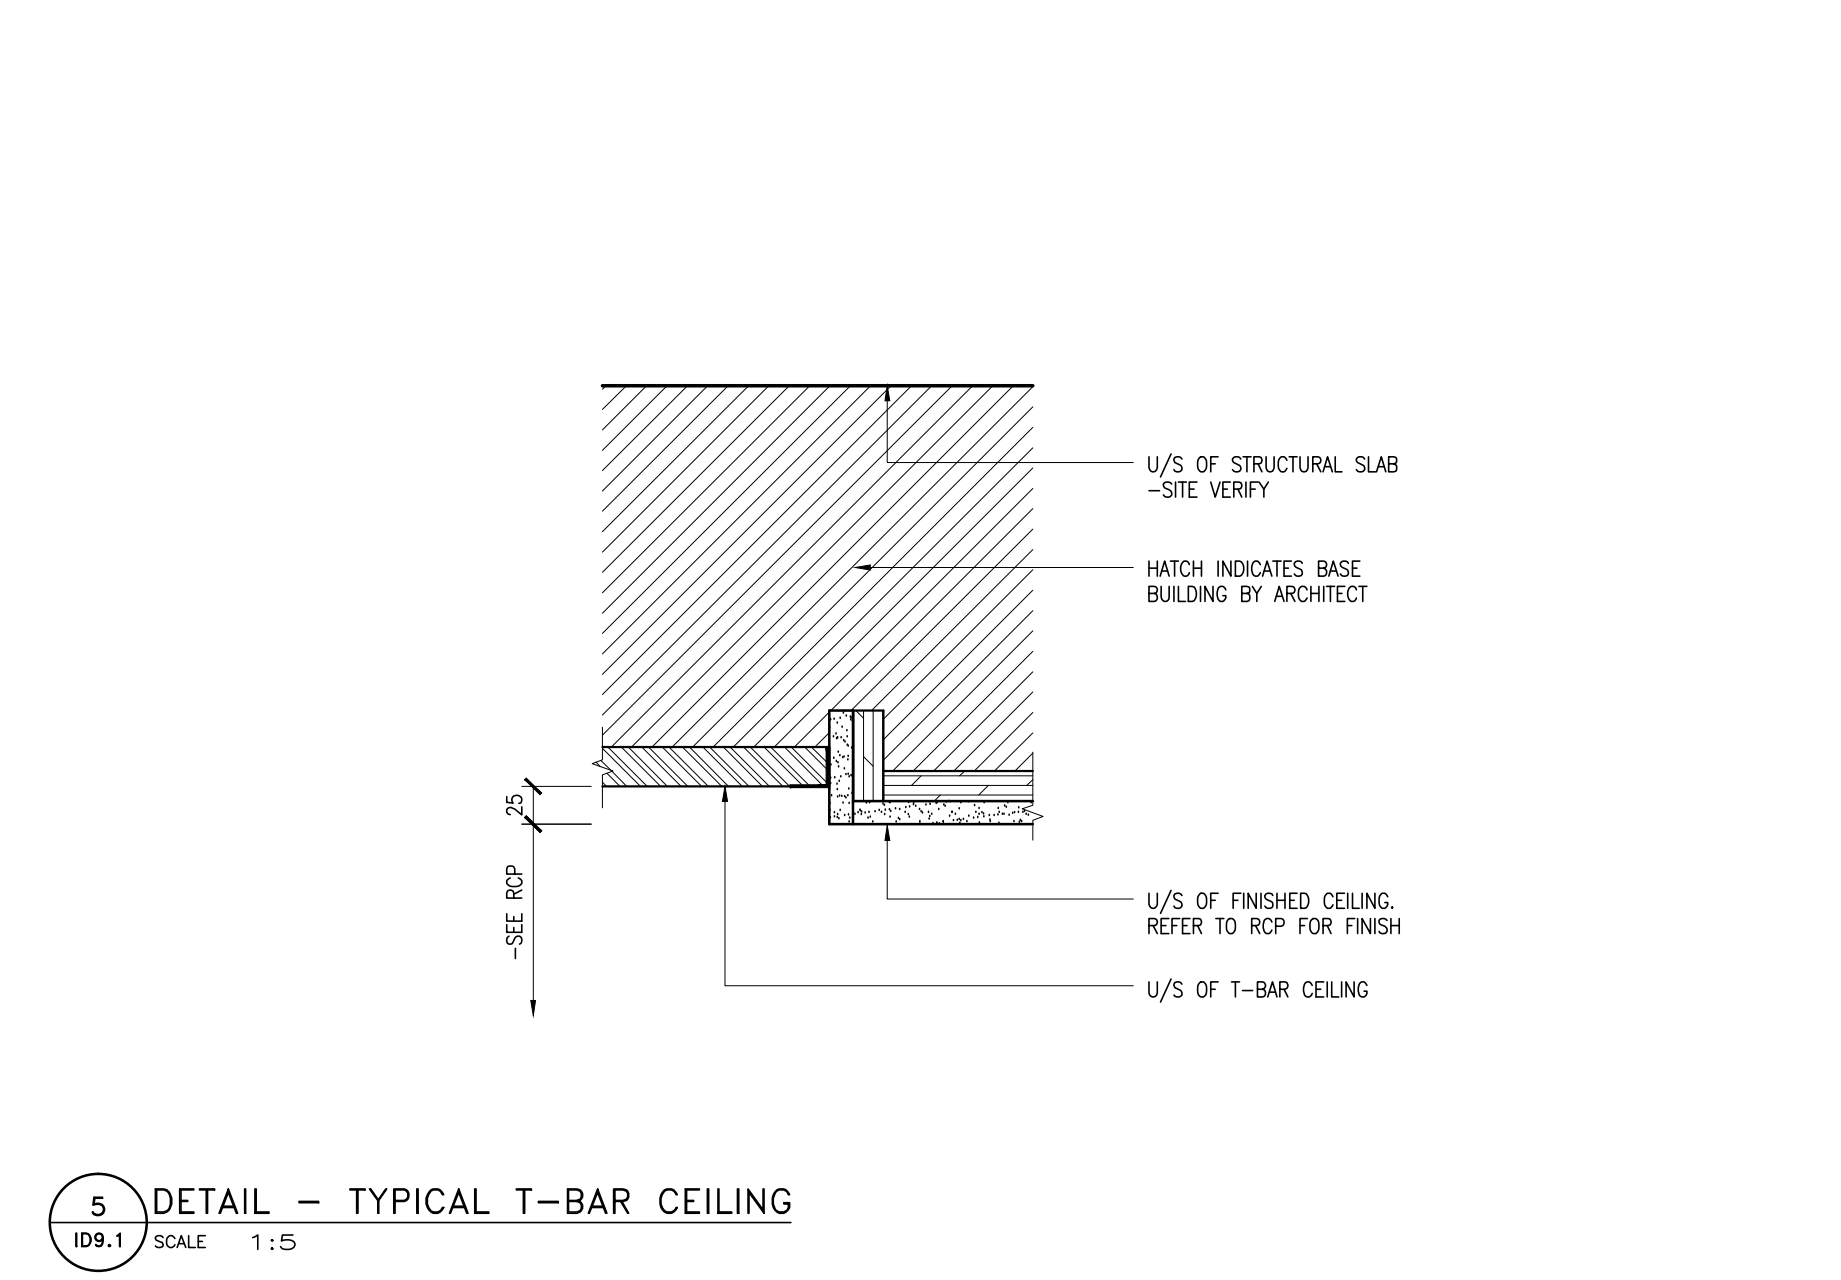


**5** DETAIL - TYPICAL T-BAR CEILING  
SCALE 1:5

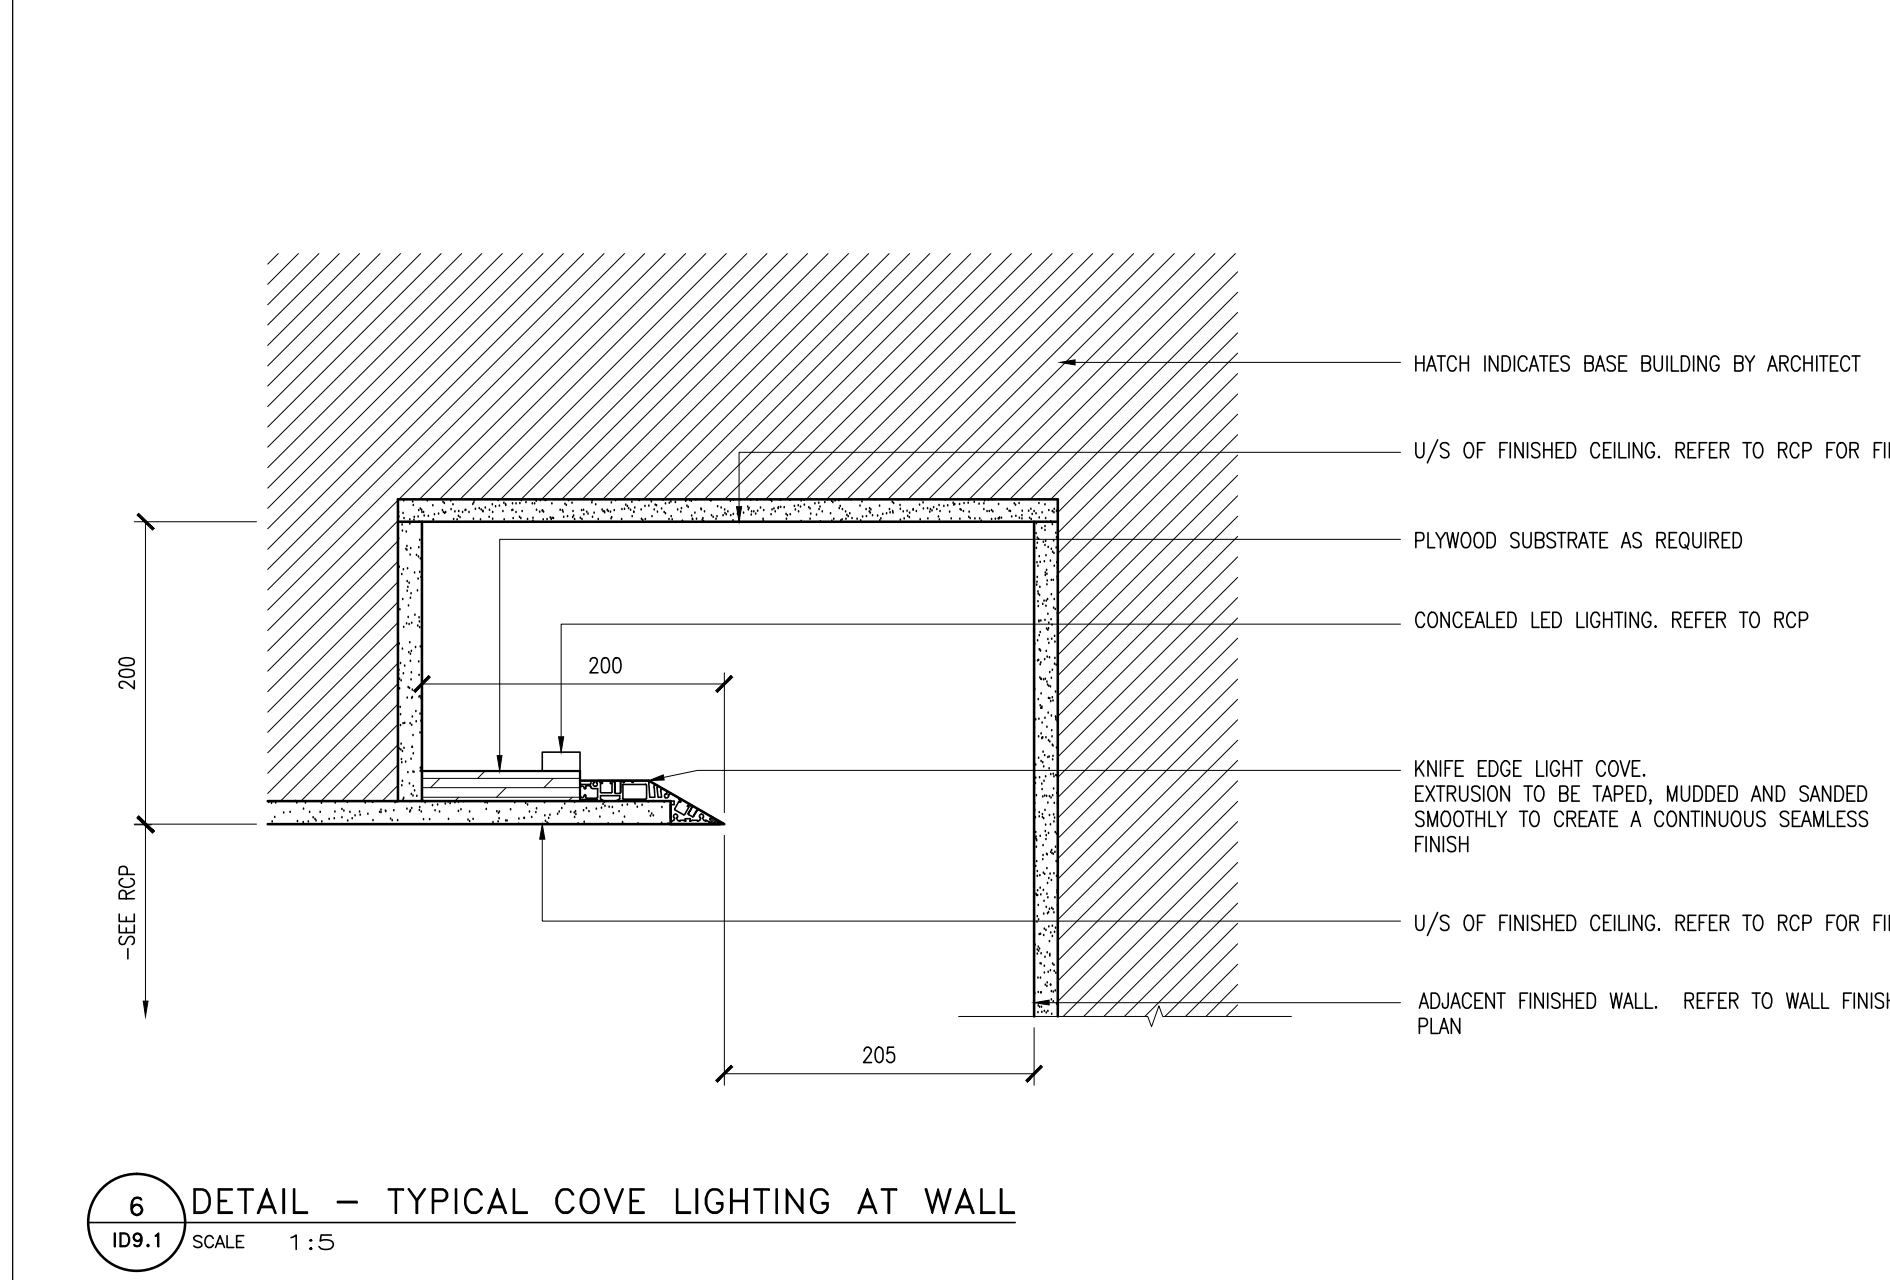


**6** DETAIL - TYPICAL COVE LIGHTING AT WALL  
SCALE 1:5




**7** RESERVED  
SCALE 1:5

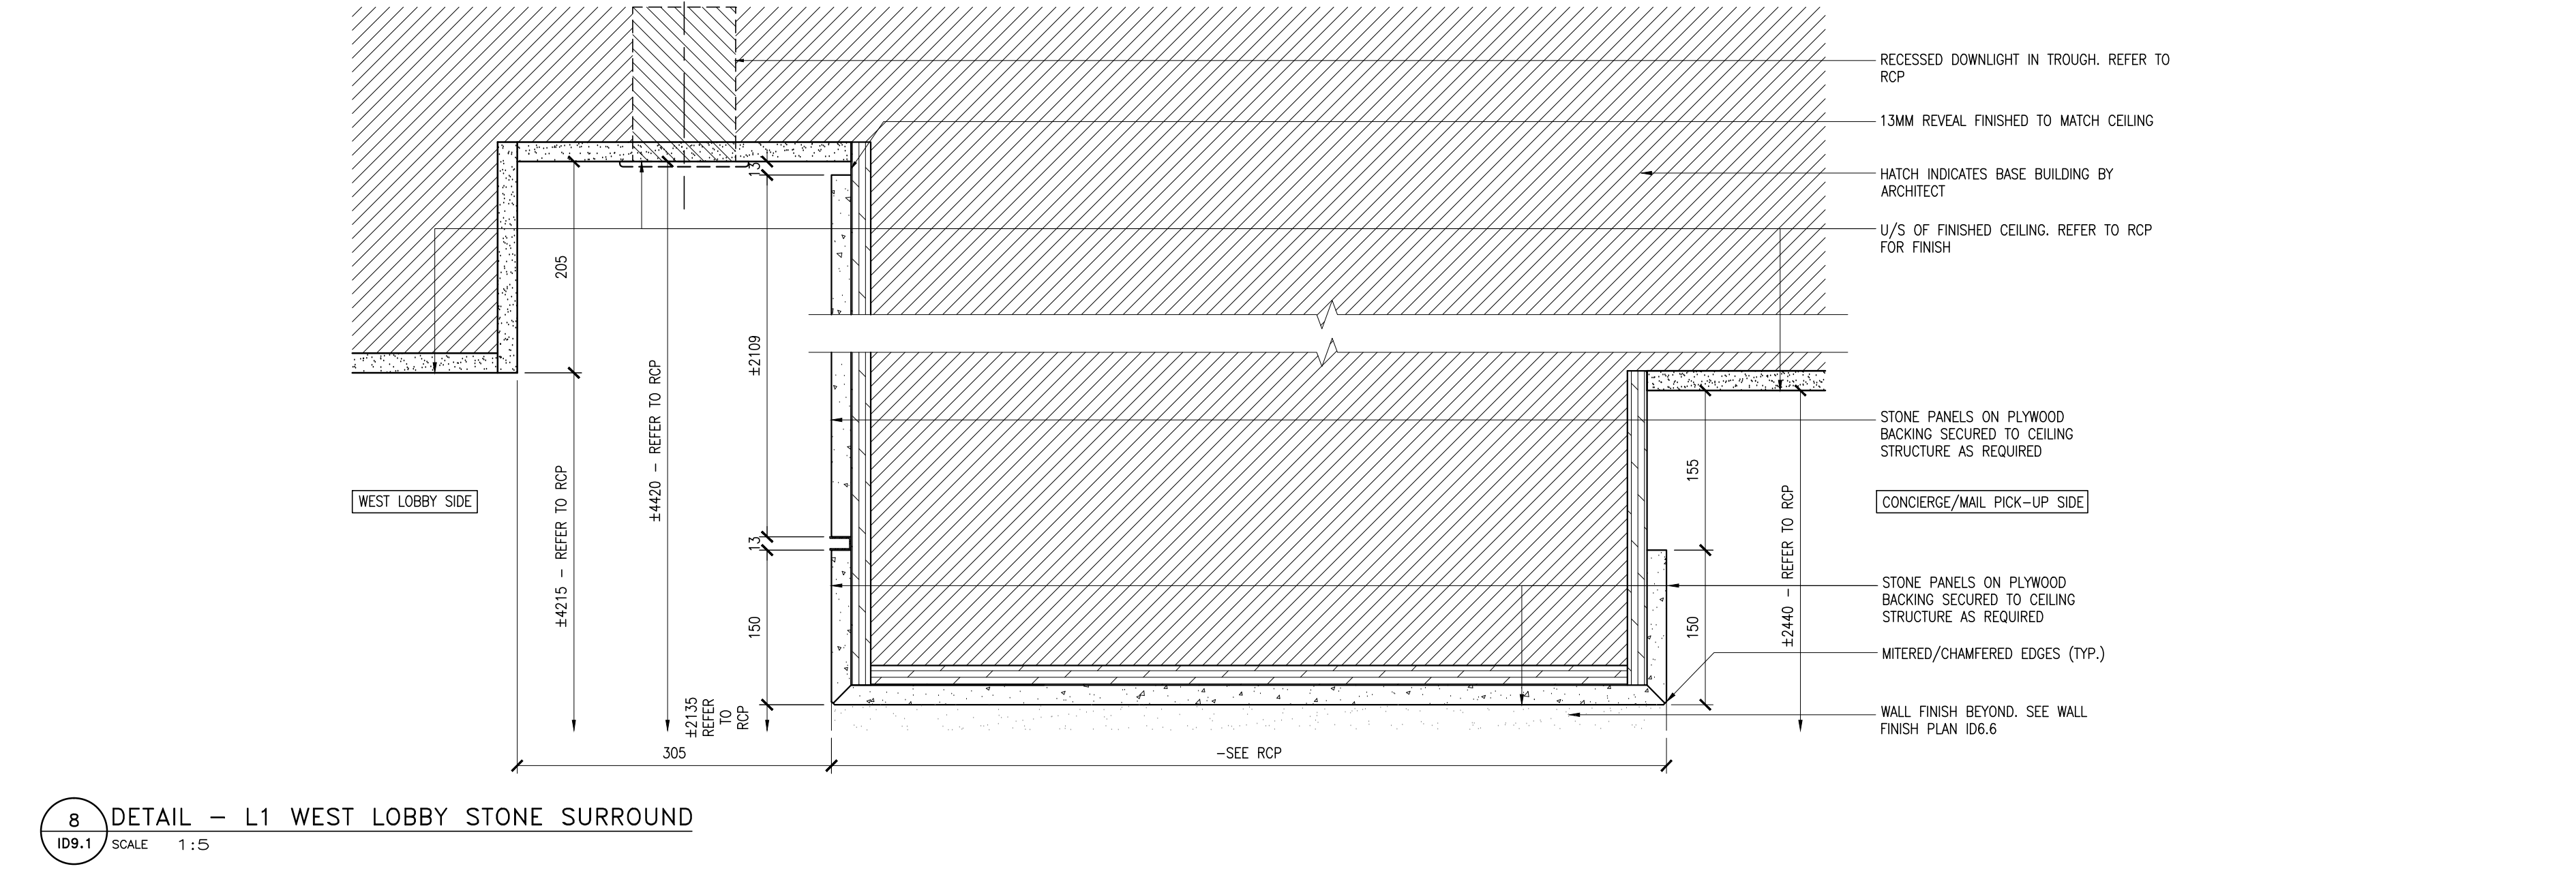


**8** DETAIL - L1 WEST LOBBY STONE SURROUND  
SCALE 1:5

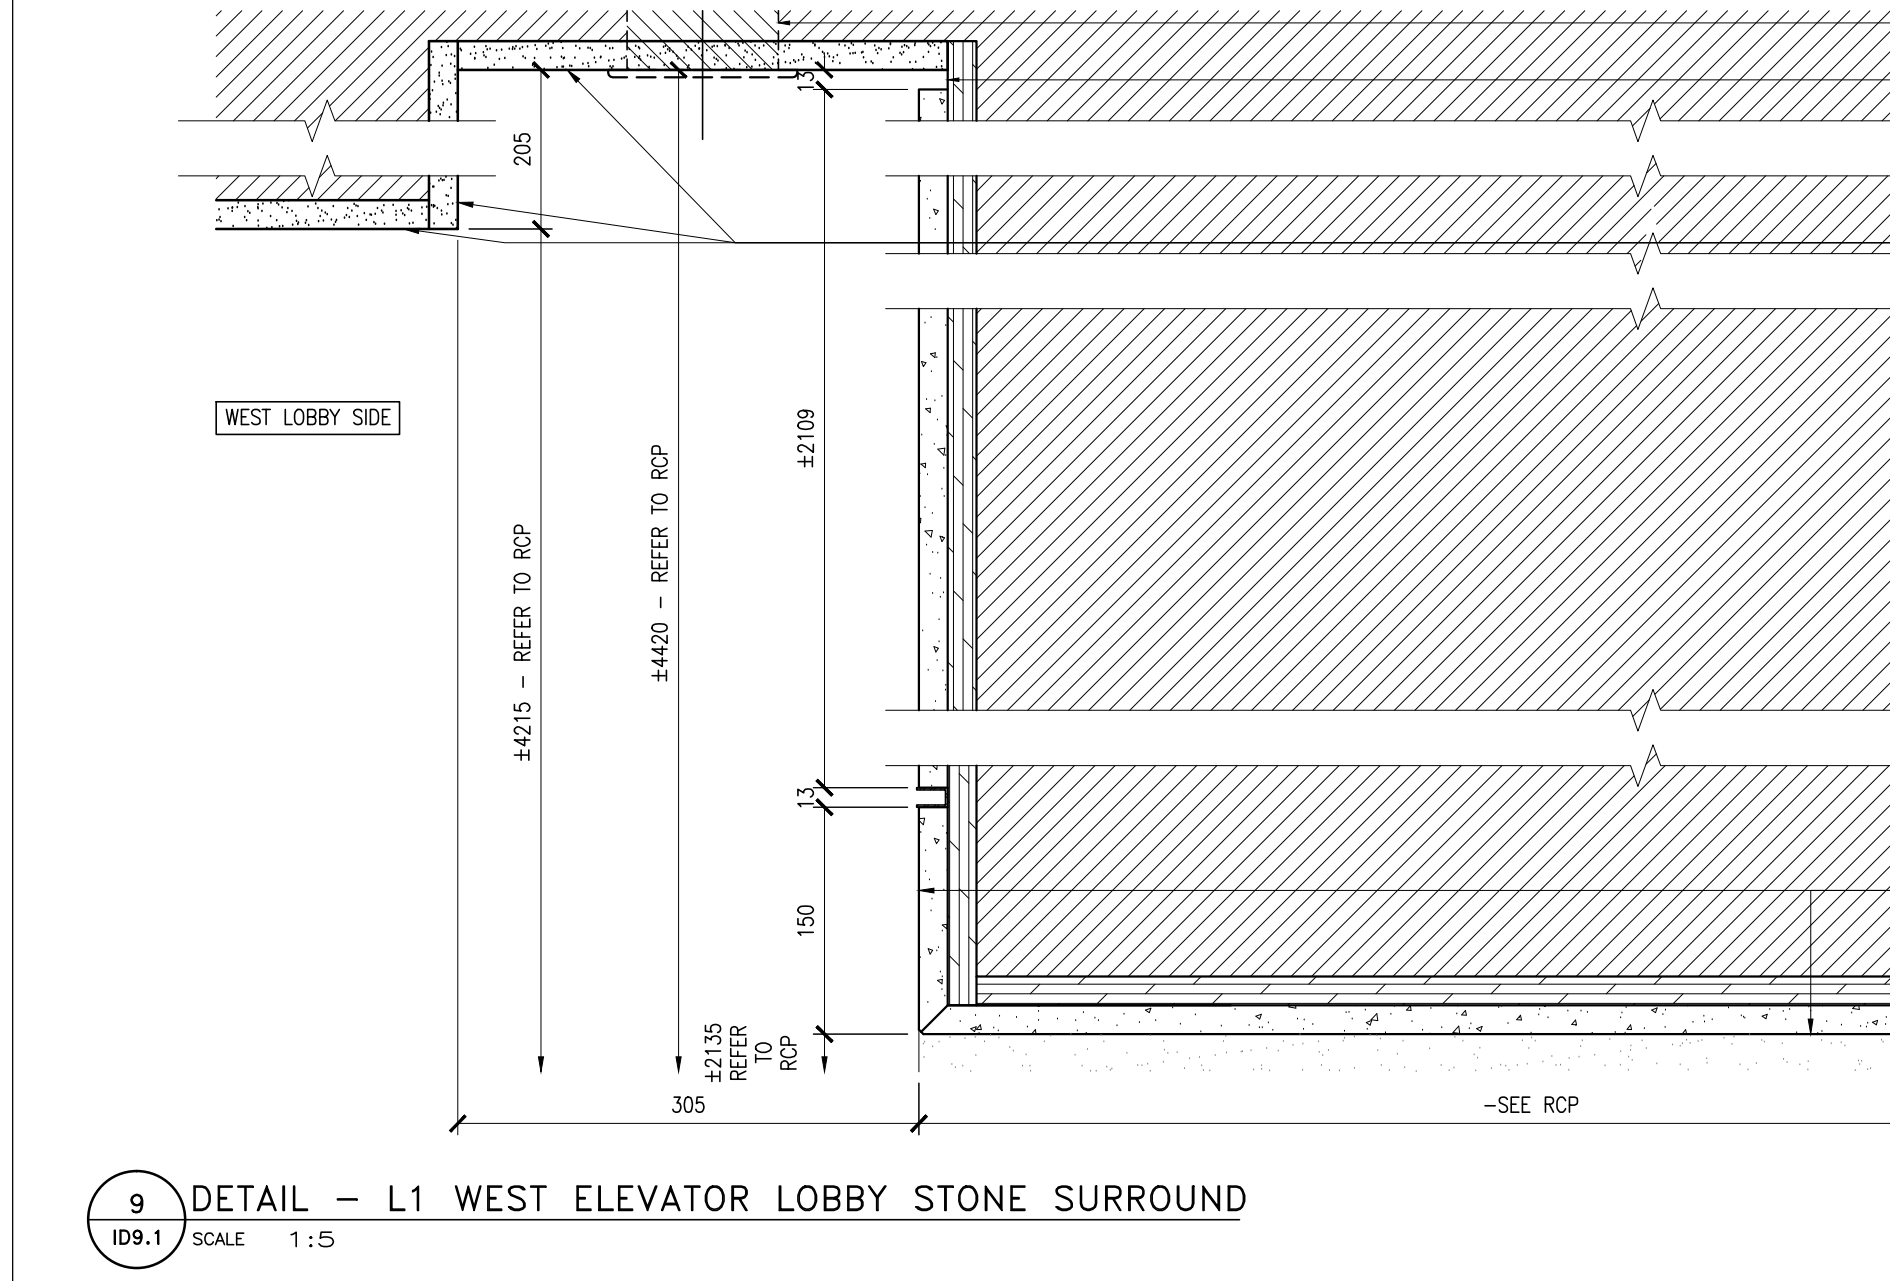


**9** DETAIL - L1 WEST ELEVATOR LOBBY STONE SURROUND  
SCALE 1:5

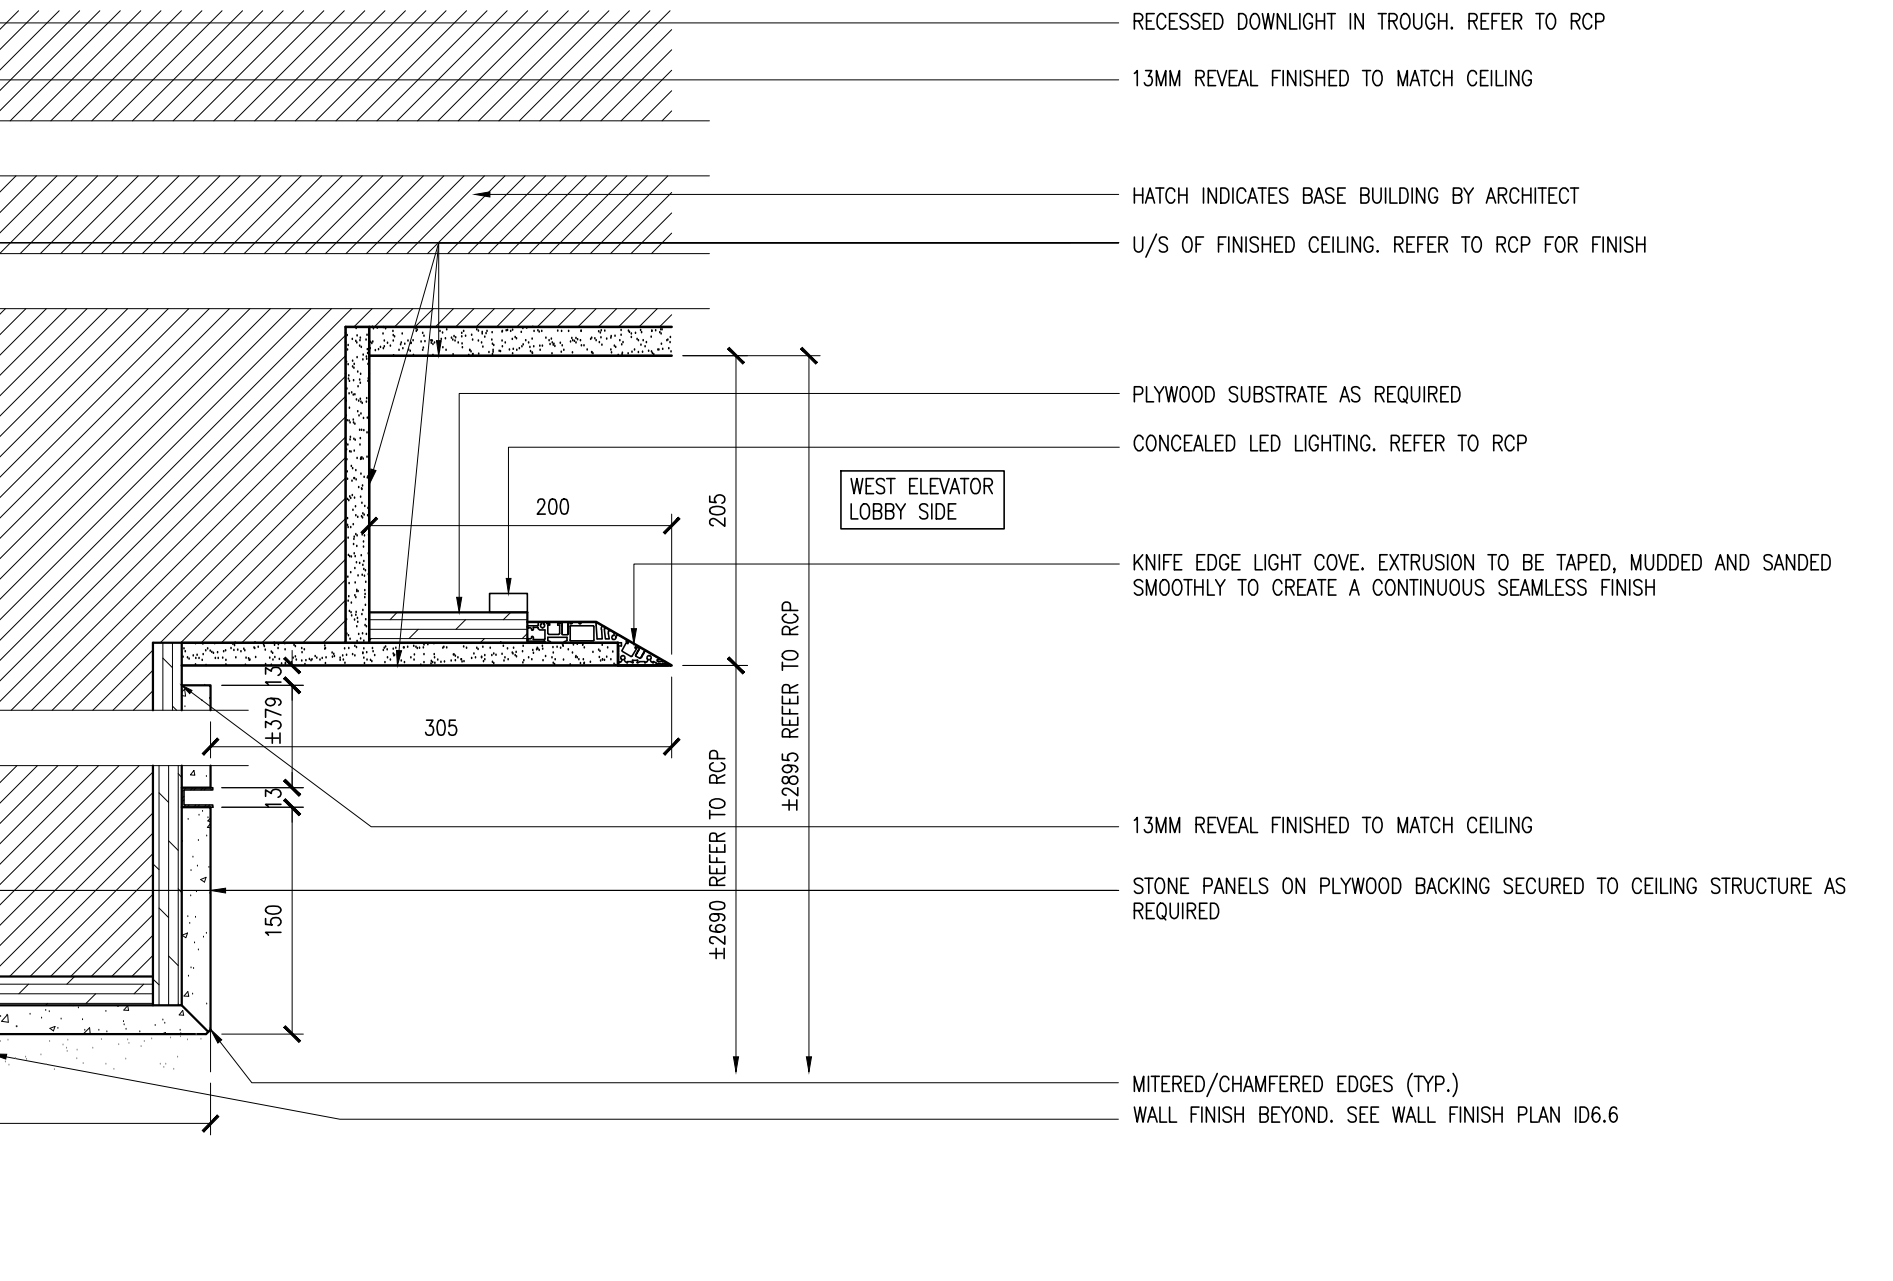


**10** DETAIL - L1 WEST ELEVATOR LOBBY STONE SURROUND  
SCALE 1:5

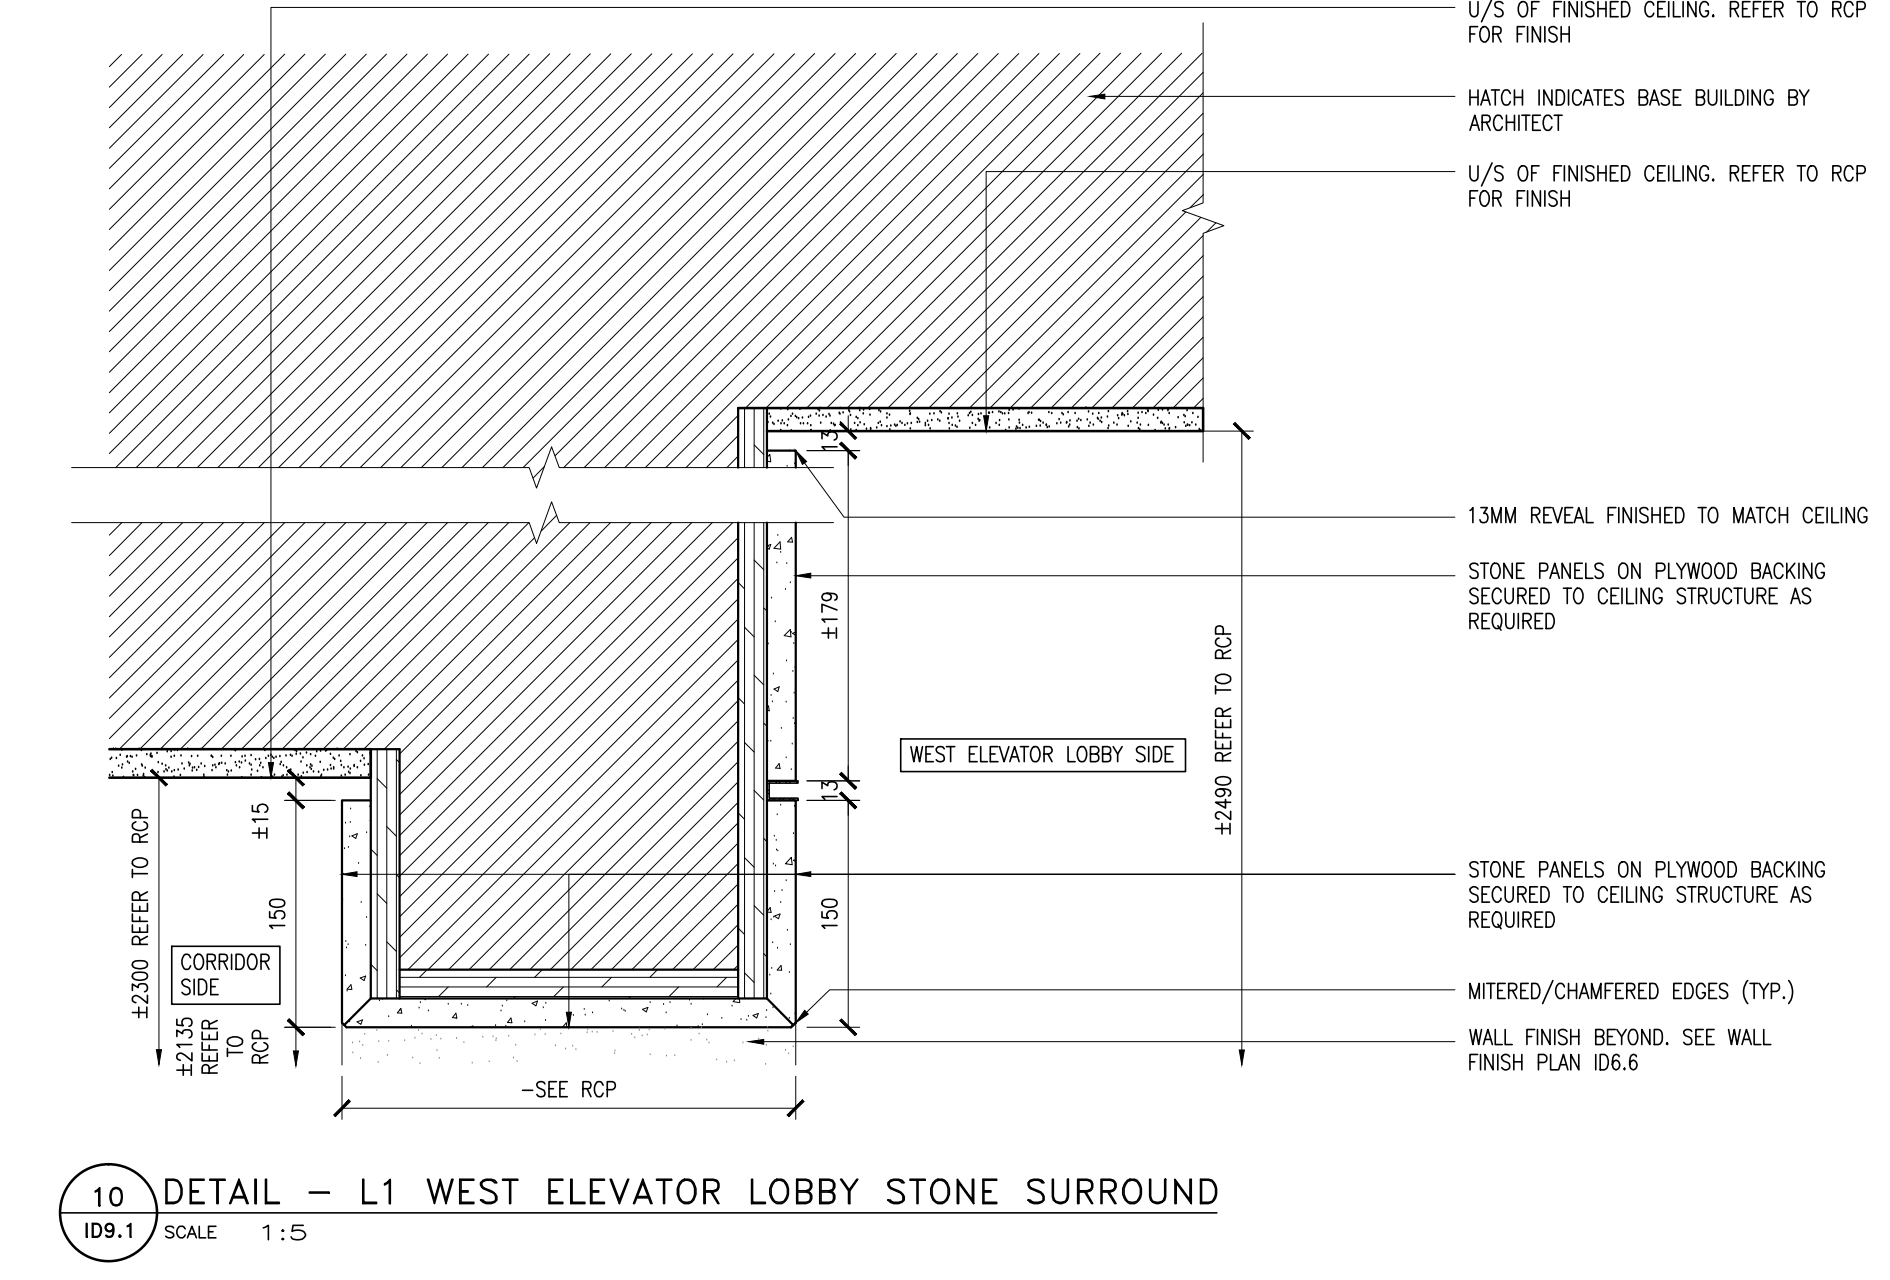


**11** DETAIL - L1 WEST ELEVATOR LOBBY STONE SURROUND  
SCALE 1:5

 


**12** RESERVED  
SCALE 1:5

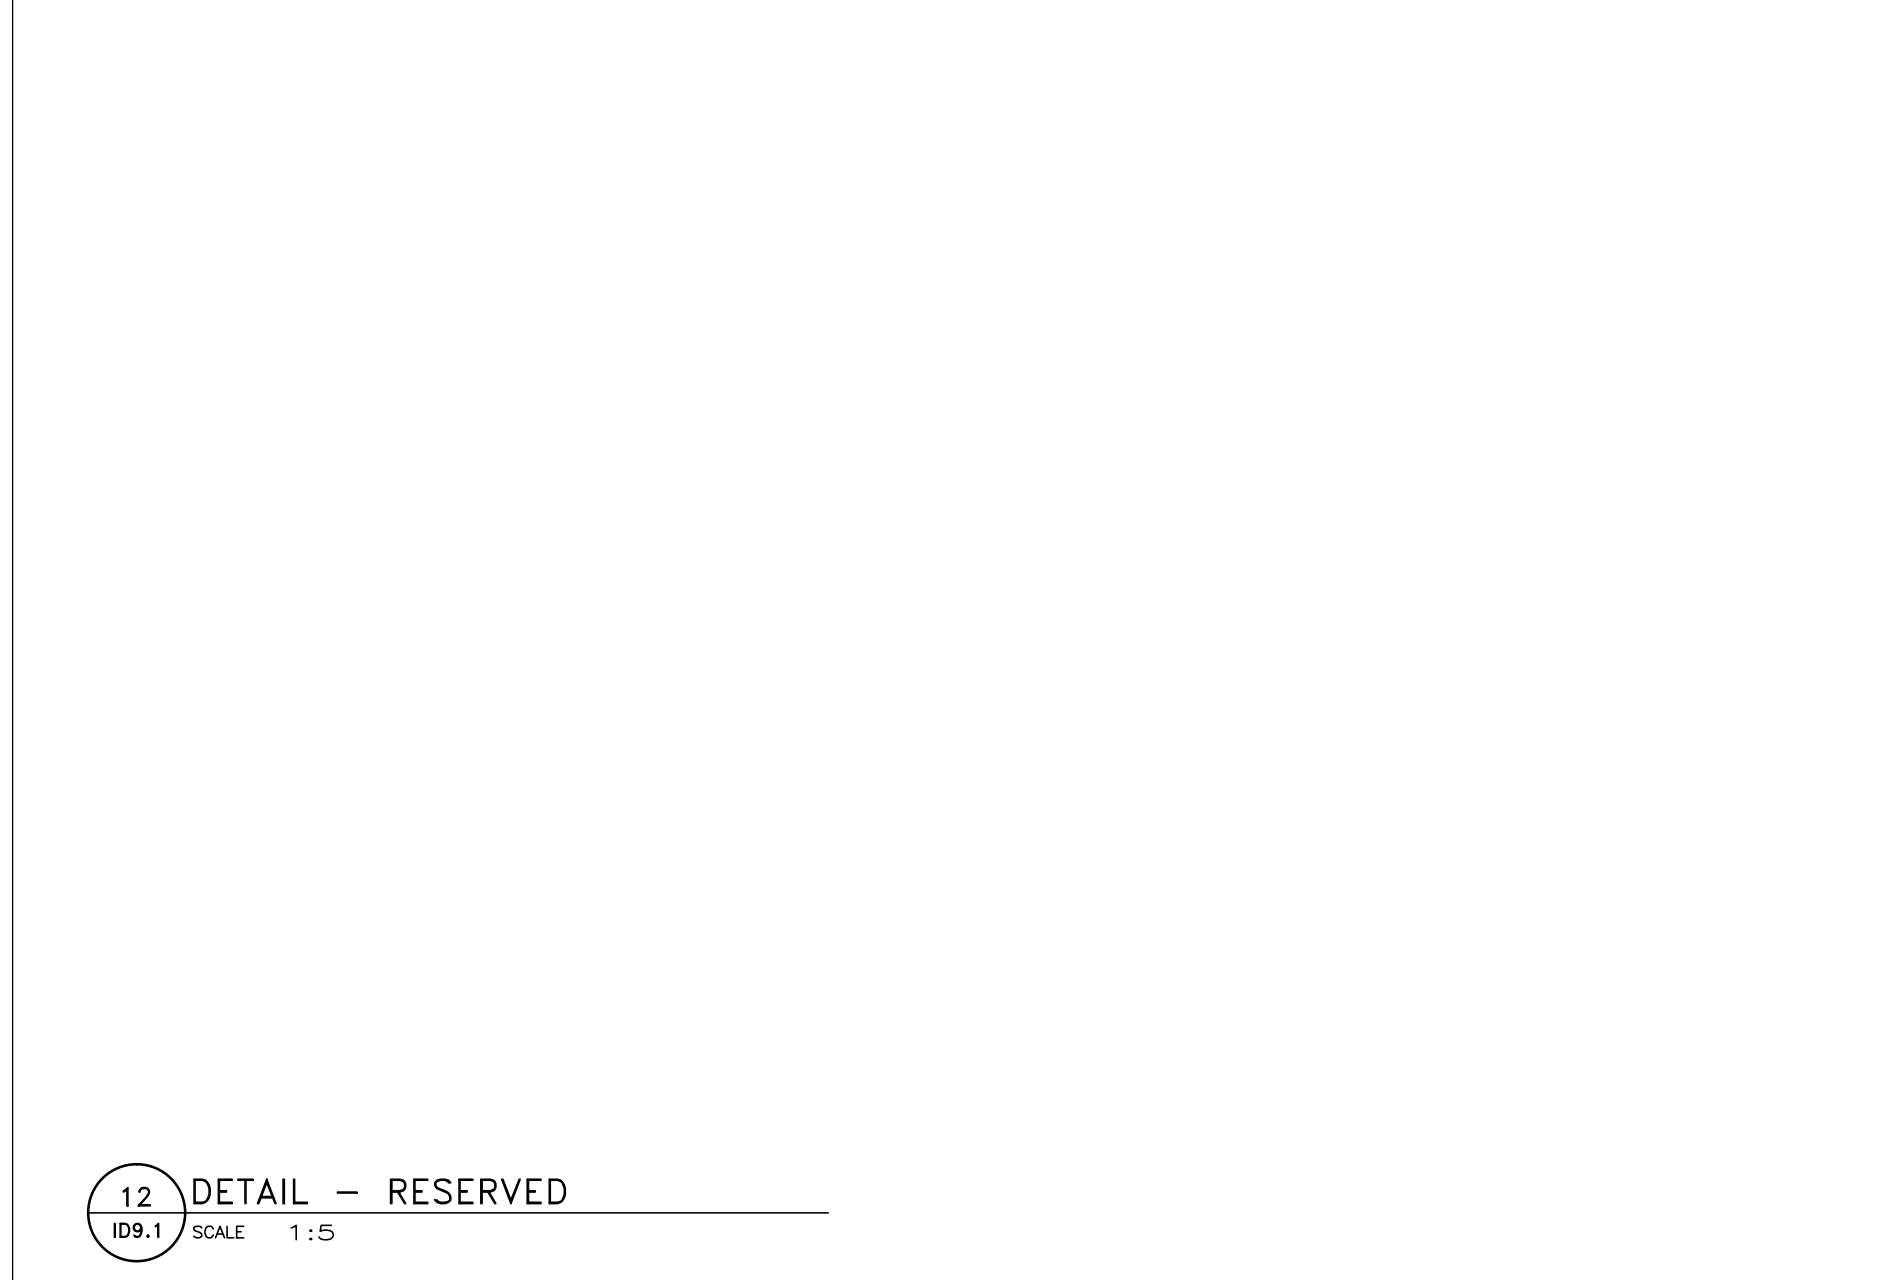


**13** DETAIL - L1 WEST ELEVATOR LOBBY STONE SURROUND  
SCALE 1:5

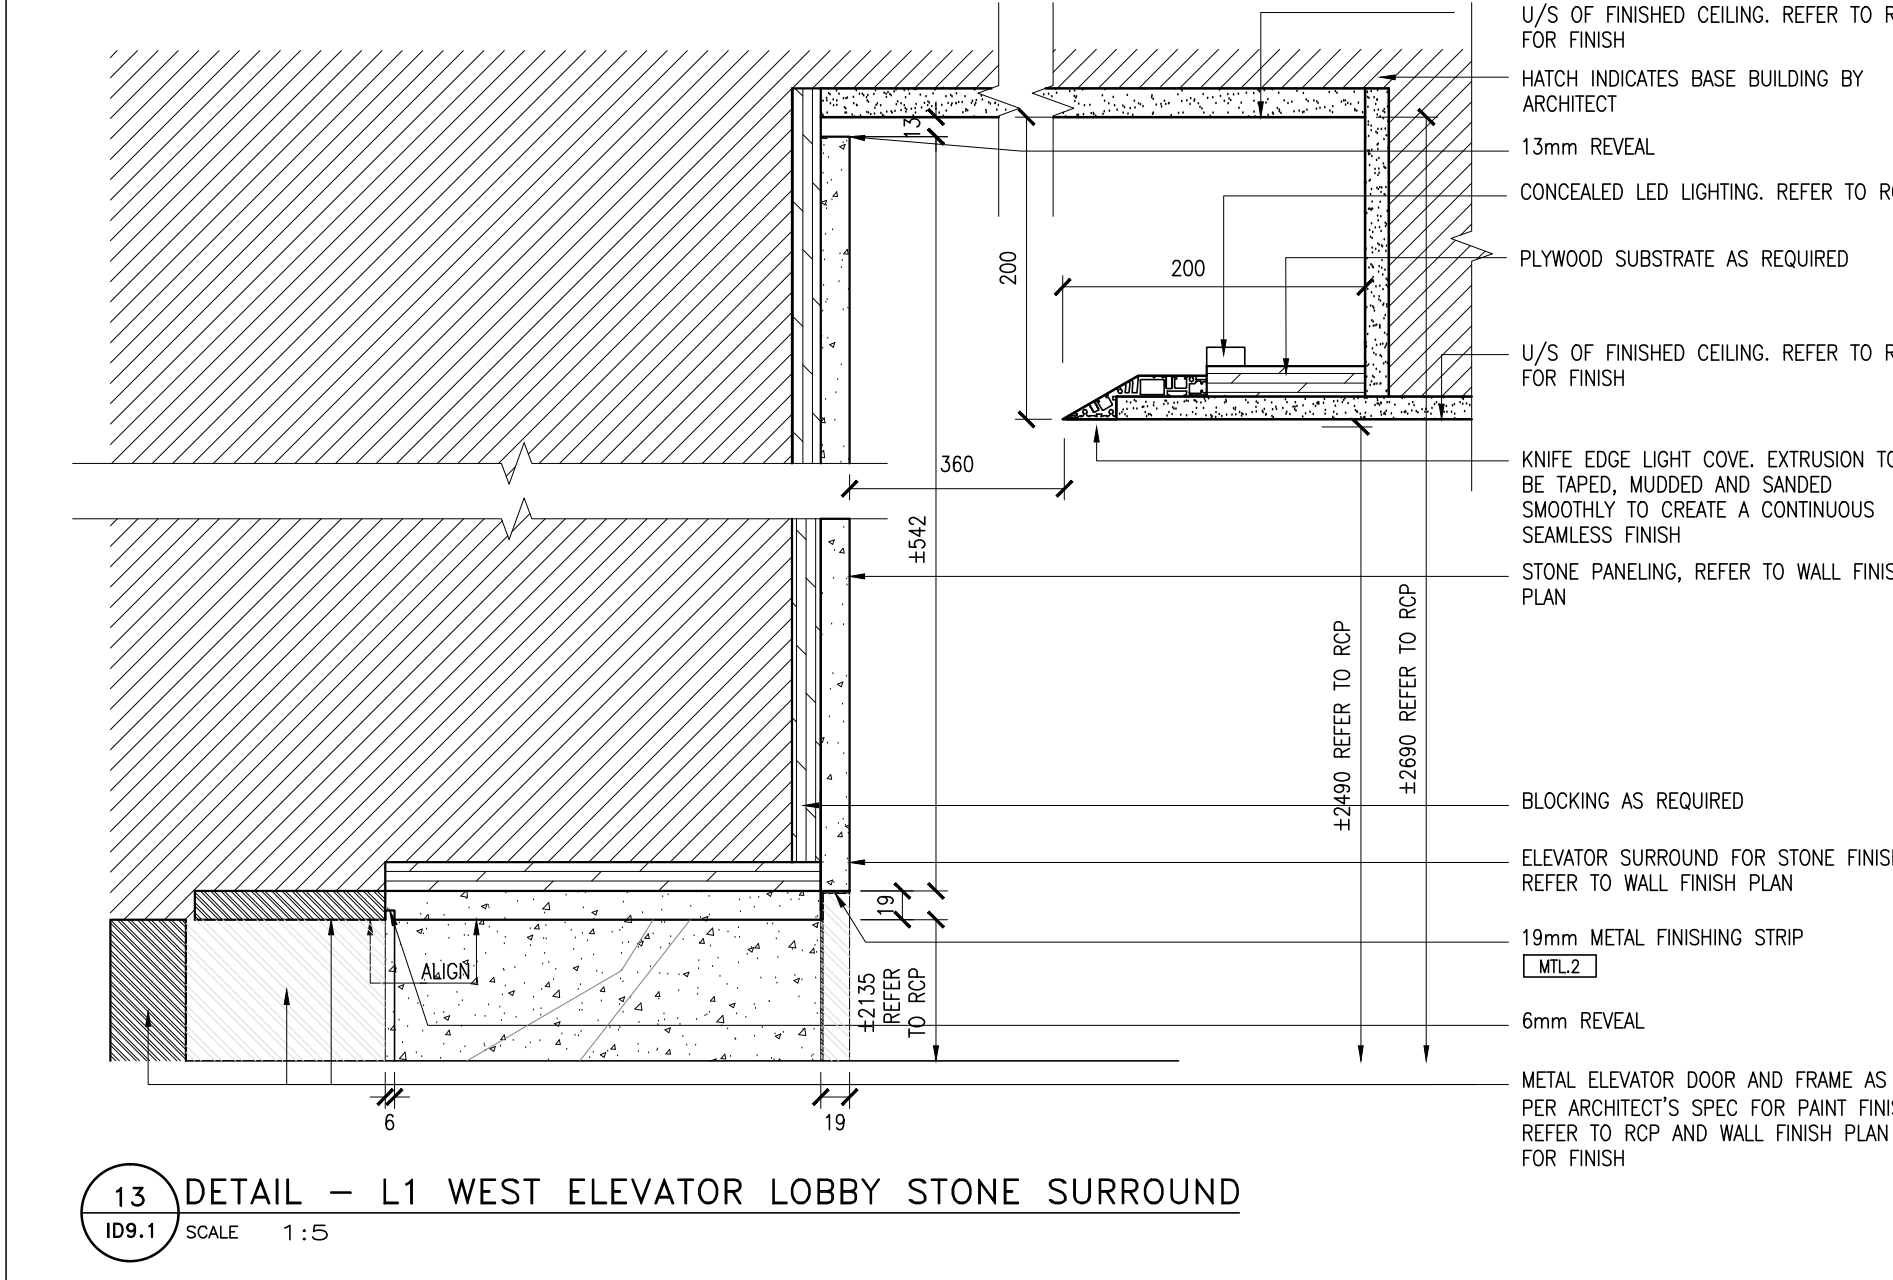

**14** DETAIL - L1 EAST ELEVATOR LOBBY STONE SURROUND  
SCALE 1:5

 

**15** RESERVED  
SCALE 1:5

 

**16** DETAIL - L1 WEST LOBBY AT EXTERIOR GLAZING  
SCALE 1:5

**Hines TRIDEL**

**AQUAVISTA**  
AT BAYSIDE TORONTO

1 EDgewater Drive, Toronto Ontario  
77 Mowat Avenue, Suite 100  
Toronto, Ontario M6K 3G3, Canada  
T + 1 416 531 2224  
12 DeBorja Street  
New York, New York 10013, USA  
T + 1 212 302 4952

**IBV DESIGN**

Drawing Title:  
**TYPICAL CEILING DETAILS**

Our Project Number:  
14008

Designed By:  
DMJ/R, VV/SJ

Checked By:  
DMJ/R, VV/SJ, BP

Drawing Number:

**ID9.1**