

DUAL GENERAL LEGEND


- DUAL FINISHED GYPSUM BULKHEAD AT 2250mm AFT UNLESS NOTED
- (MT) YELLOW METAL PANEL CLADDING
- (WT) EXTERIOR WALL ASSEMBLY W/A UNLESS NOTED OTHERWISE

GENERAL LEGEND


- (A 505) DENOTES BARRIER-FREE DESIGNATED RESIDENTIAL SUITE
- (A 505) DENOTES ROOF TRUSS AND ROOF BRACING PLAN; REFER ALSO TO SLAB EDGE PLANS FOR SUITES AND ROOF BRACING

REFER TO Dwg. 402 FOR DETAILS OF WINDOW WASHING SYSTEMS

- (A) ANCHOR POINT
- (A) DWAIT BASE
- (A) RECESSED DWAIT BASE
- (A) RECESSED ROOF ANCHOR
- (A) ROOF ANCHOR
- (A) ROOF ANCHOR - WALL MOUNTED
- (A) WINDOW WASHING RIGGING SLIDE

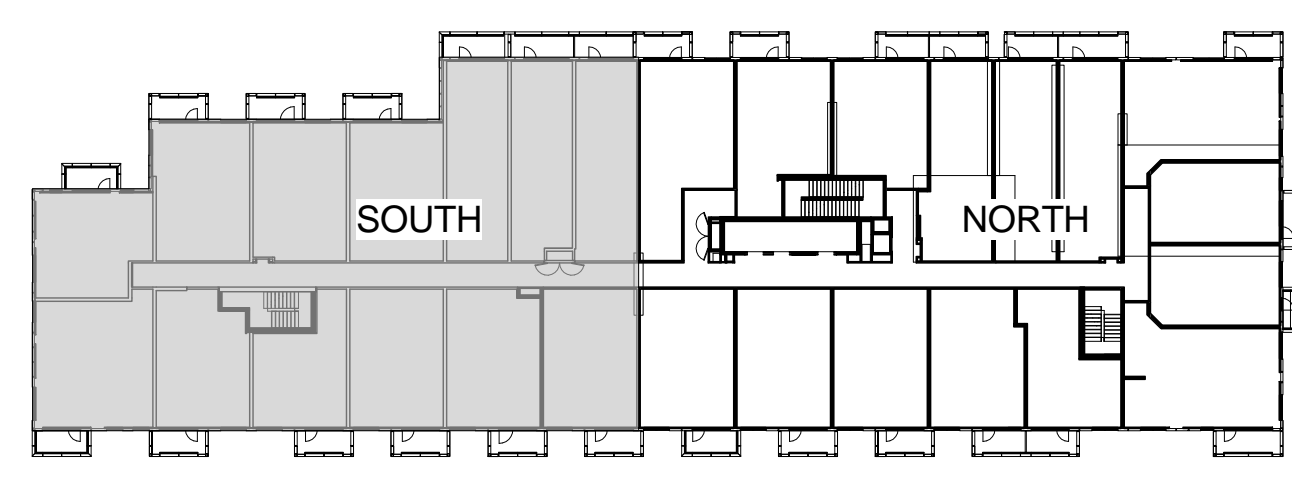

THIS DRAWING IS THE PROPERTY OF SQ ARCHITECTS. IT IS TO BE USED ONLY FOR THE PROJECT AND SITE SPECIFICALLY IDENTIFIED HEREIN. IT IS NOT TO BE REPRODUCED, COPIED, OR TRANSMITTED IN ANY FORM OR BY ANY MEANS, ELECTRONIC OR MECHANICAL, INCLUDING PHOTOCOPYING, RECORDING, OR BY ANY INFORMATION STORAGE AND RETRIEVAL SYSTEM, WITHOUT THE WRITTEN PERMISSION OF SQ ARCHITECTS. THE USER OF THIS DRAWING SHALL BE RESPONSIBLE FOR OBTAINING ALL NECESSARY PERMITS AND APPROVALS FROM THE APPROPRIATE AUTHORITIES. SQ ARCHITECTS SHALL NOT BE RESPONSIBLE FOR ANY CONSEQUENCES ARISING FROM THE USE OF THIS DRAWING.

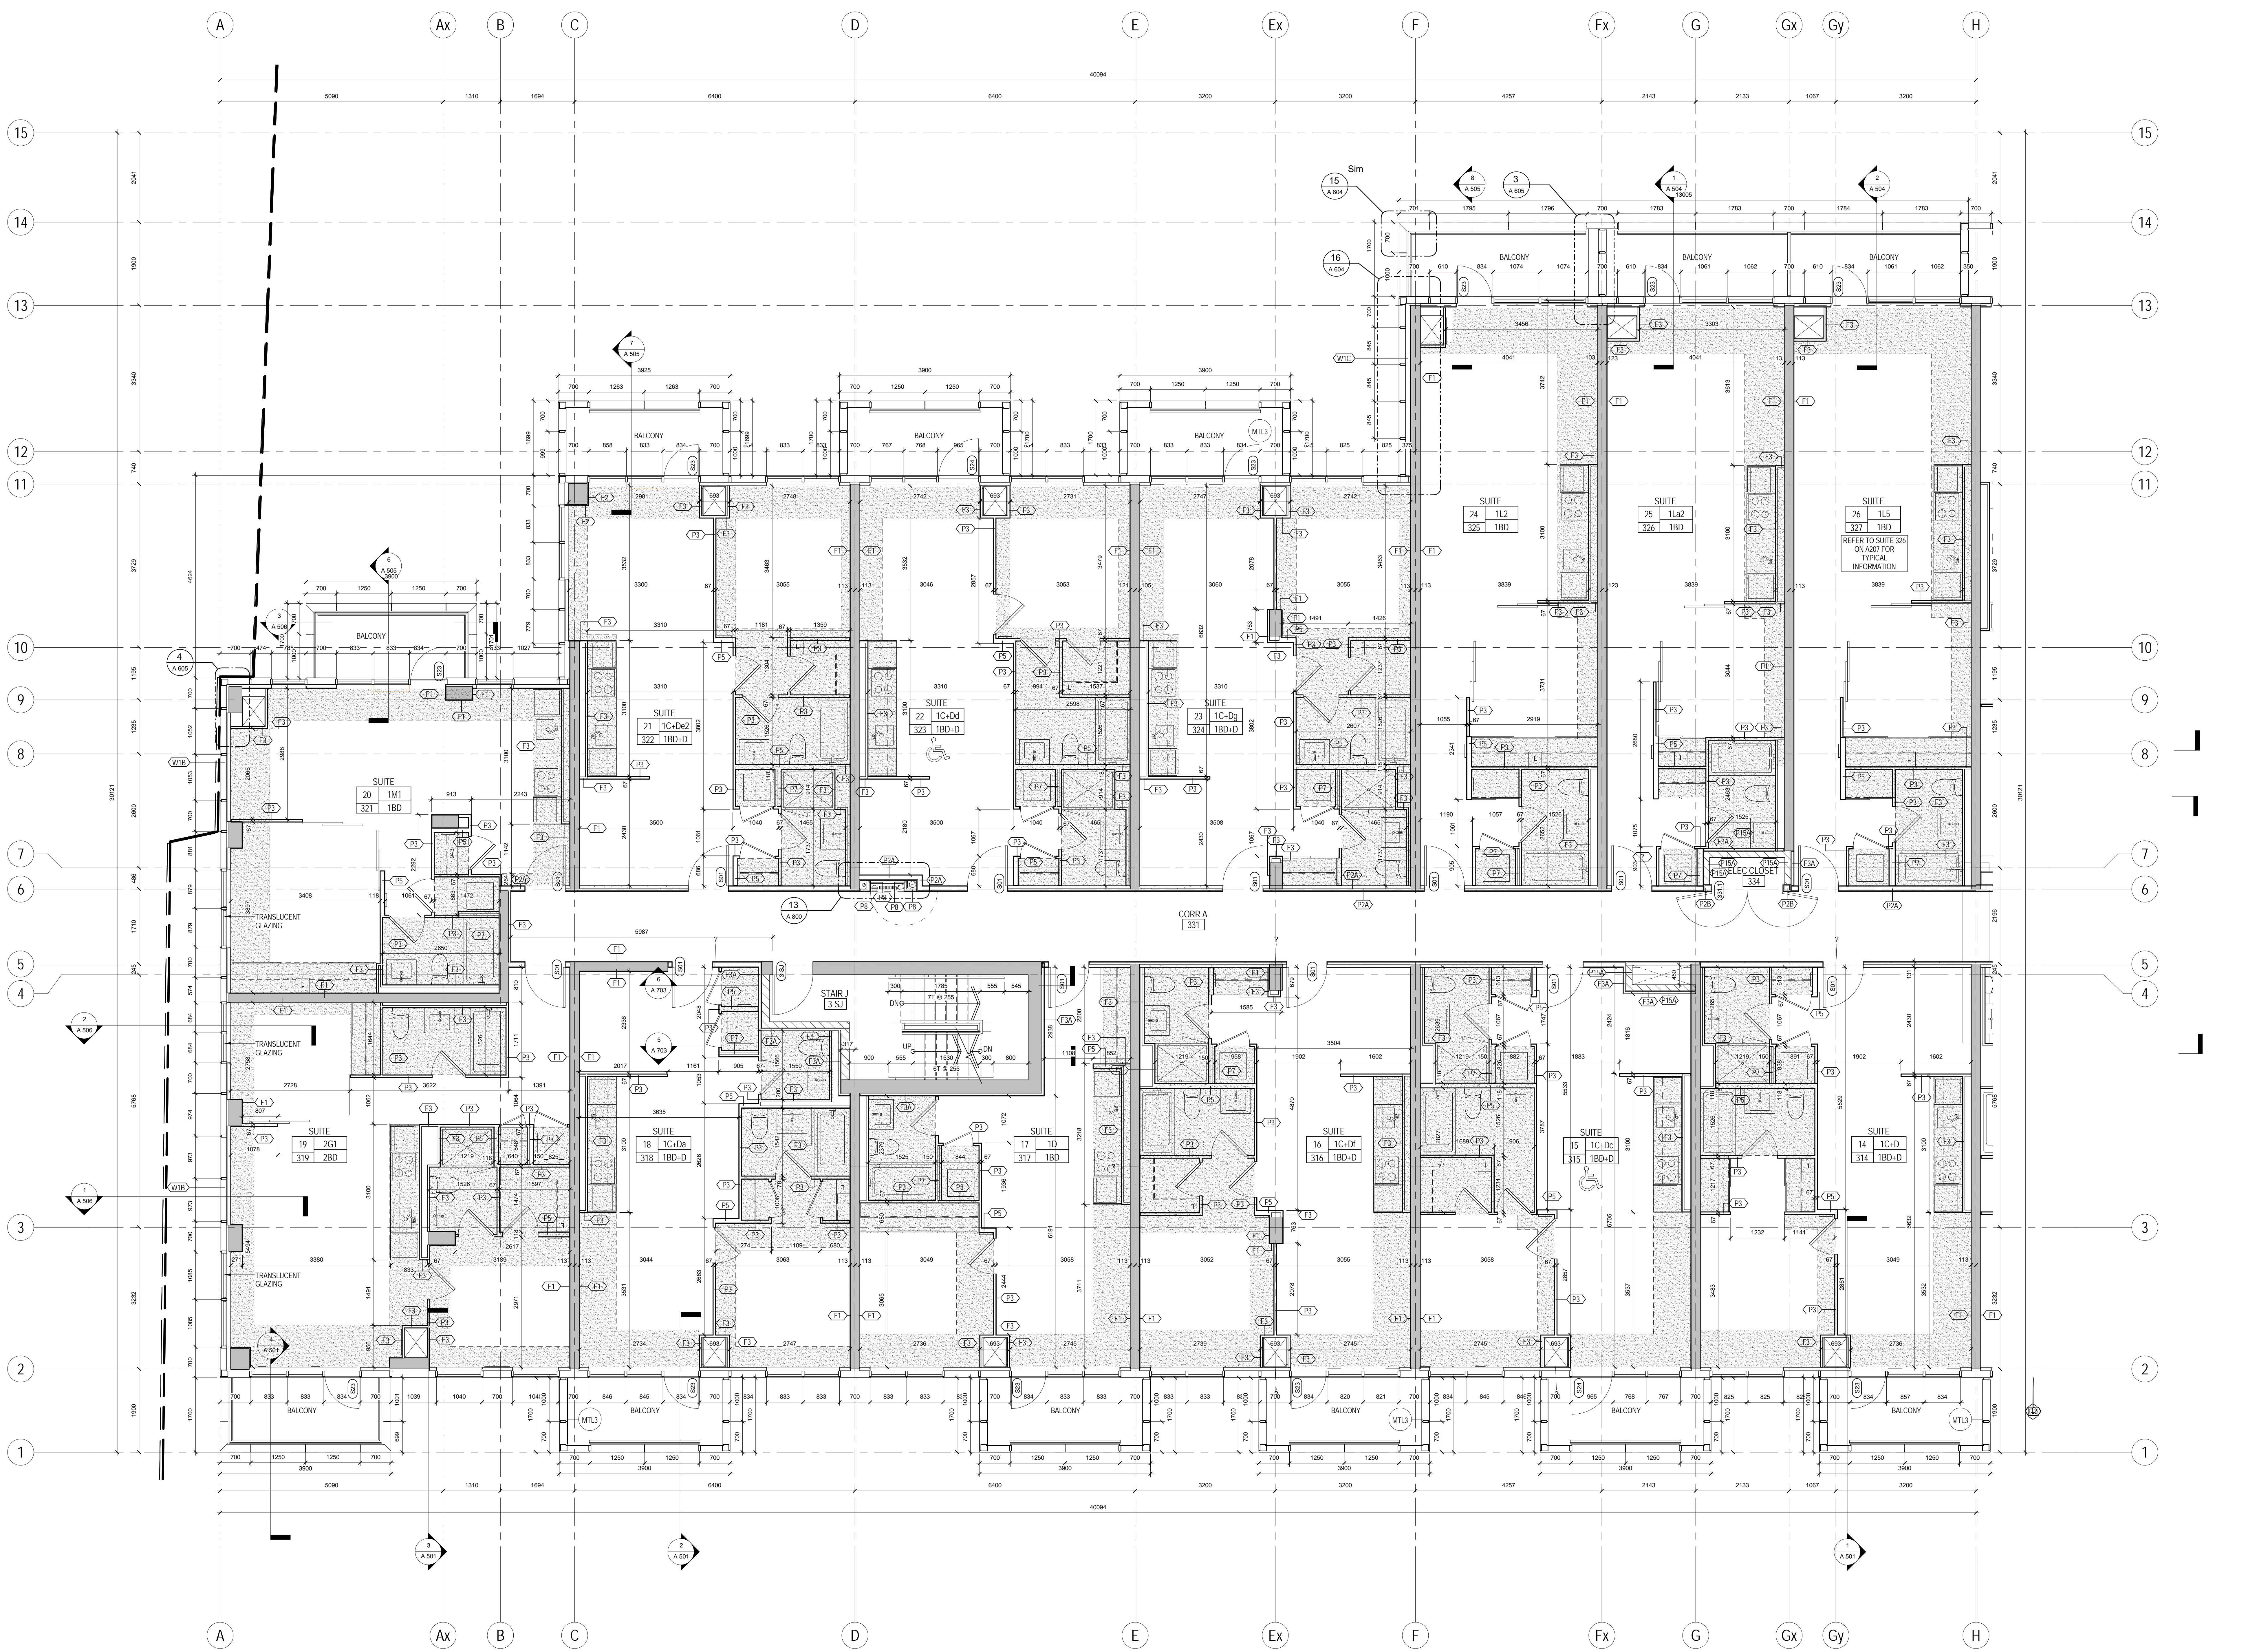

METRIC SCALE DRAWING
FIRST FLOOR ELEV. +93.60m

No.	ISSUED/REVISION FOR	DATE
1	Issued for SPA	2013-03-28
2	Issued for Coordination	2013-04-11
3	Issued for Coordination	2013-04-19
4	Revised for SPA	2014-01-10
5	Issued for Coordination	2014-02-28
6	Issued for Elevator Tender	2014-04-07
7	Issued for Coordination	2014-04-08
8	Issued for 50% Completion	2014-05-21
9	Issued for Permit	2014-05-28
10	Issued for Coordination	2014-06-23
11	Revised for Permit	2014-07-10
12	Revised for Permit	2014-08-22
13	Issued for Tender	2014-08-28
14	Issued for Tender	2014-09-22
15	Issued for Flooring Tender	2015-03-10

SQ ALEXANDRA PARK - BLOCK 11
38 CAMERON ST., TORONTO, ONTARIO M5T 2H2

project no. 12-115
scale: As indicated
drawn by: TAU
reviewed by:
date: 2014-09-22

Teeples Architects
LEVEL 3 PLAN SOUTH
1:50

1 LEVEL 3 PLAN SOUTH
A 207 1:50