

DUAL POSITION LEGEND

- CENTRAL PAINTED GYPSUM BULKHEAD AT 2250mm AIT UNLESS NOTED
- MTL3 YELLOW METAL PANEL CLADDING
- EXTERIOR WALL ASSEMBLIES W/A UNLESS NOTED OTHERWISE

RECESSED ROOF ANCHOR

- RECESSED ROOF ANCHOR
- ROOF ANCHOR
- ROOF ANCHOR - WALL MOUNTED
- WINDOW WASHING RIGGING SLIDE

ANCHOR POINT

- ANCHOR POINT
- DWAYT BASE
- RECESSED DWAYT BASE



RECESSED ROOF ANCHOR

- RECESSED ROOF ANCHOR
- ROOF ANCHOR
- ROOF ANCHOR - WALL MOUNTED
- WINDOW WASHING RIGGING SLIDE

REVISIONS

- DENOTES BARBER-LERIE DESIGNATED RESIDENTIAL SUITE
- DENOTES ROOF BRUSH AND ROOF DRAINAGE CAPACITY. REFER ALSO TO SLAB EDGE PLANS FOR SUITES AND SLAB LIGHTING

REFER TO Dwg. 402 FOR DETAILS OF WINDOW WASHING SYSTEMS

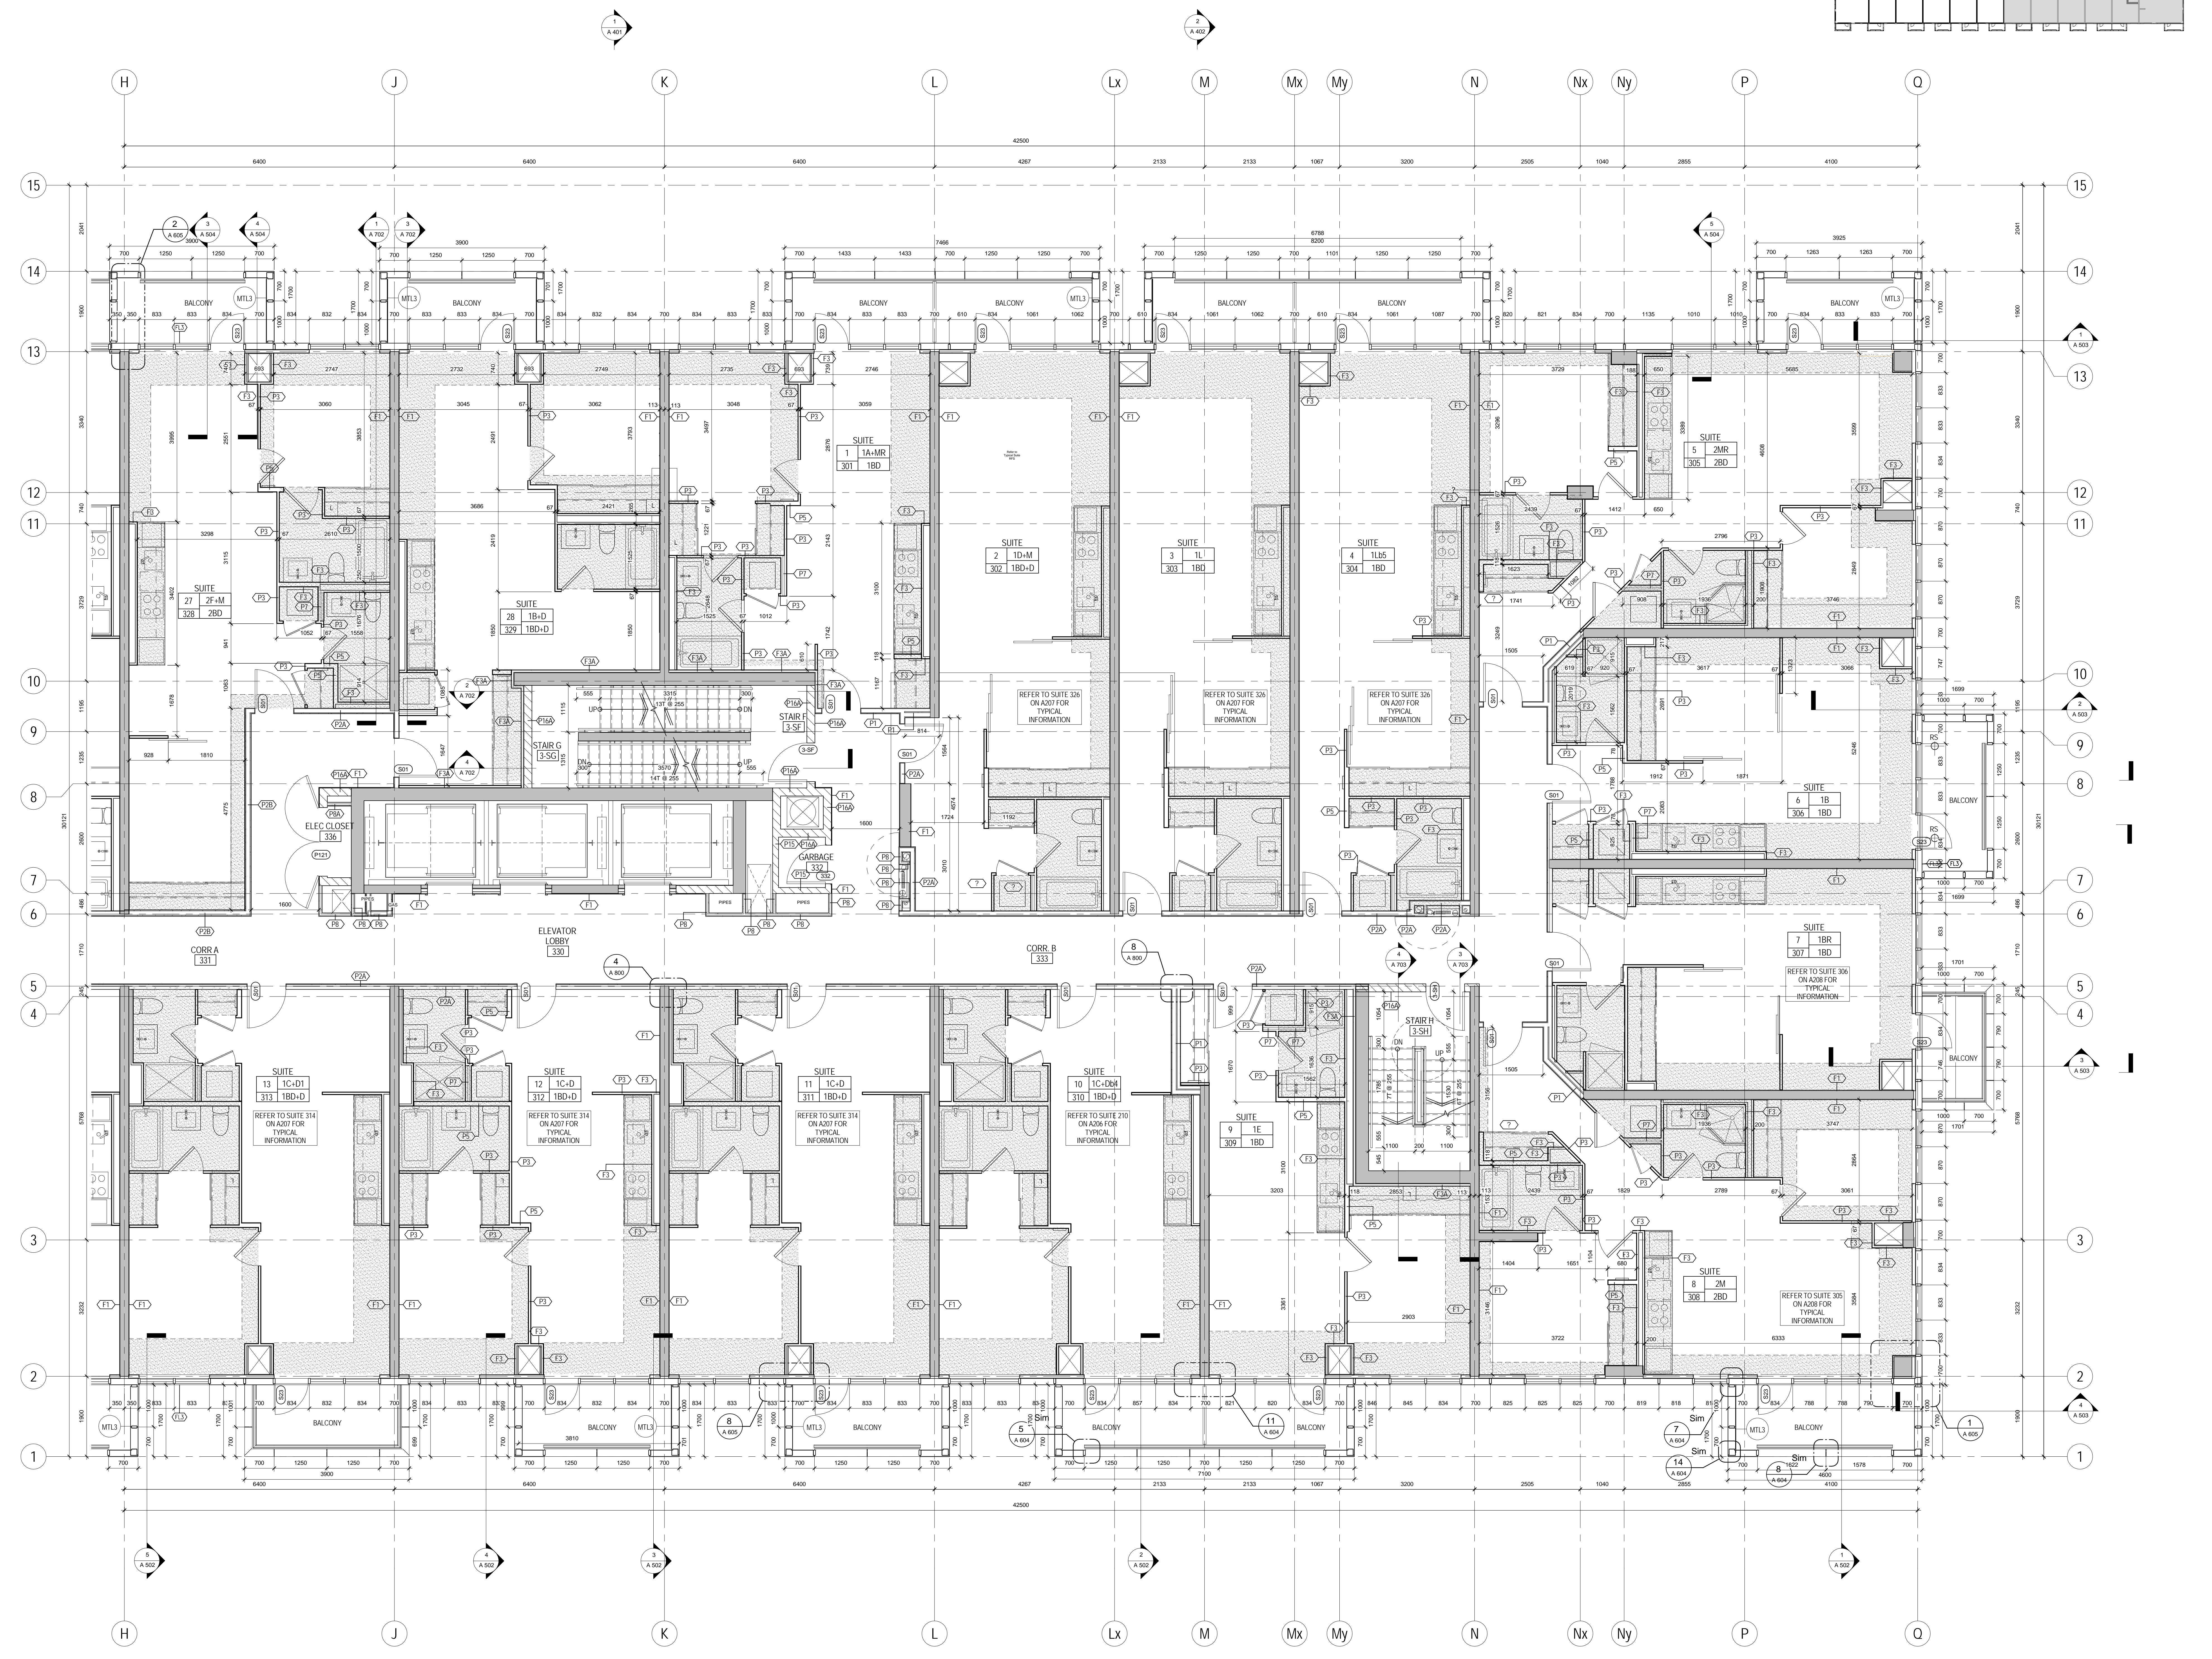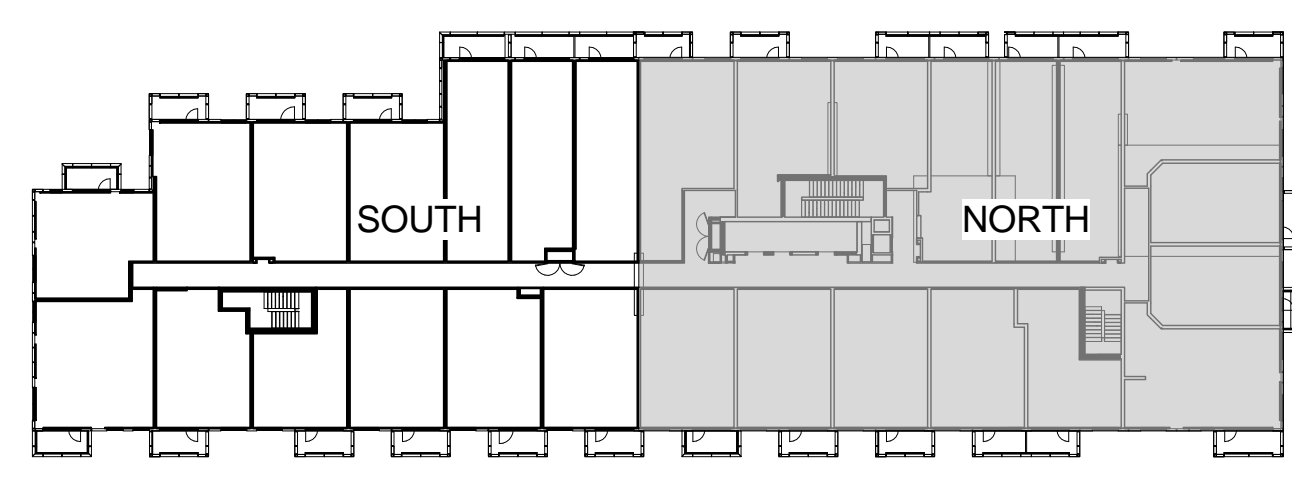

THIS DRAWING IS THE PROPERTY OF SQ SPADINA QUEEN TRIDEL. IT IS TO BE USED FOR THE PROJECT AND SITE SPECIFICALLY IDENTIFIED. IT IS NOT TO BE REPRODUCED, COPIED, OR TRANSMITTED IN ANY FORM OR BY ANY MEANS, ELECTRONIC OR MECHANICAL, INCLUDING PHOTOCOPYING, RECORDING, OR BY ANY INFORMATION STORAGE AND RETRIEVAL SYSTEM, WITHOUT THE WRITTEN PERMISSION OF SQ SPADINA QUEEN TRIDEL. THE USER OF THIS DRAWING SHALL BE RESPONSIBLE FOR OBTAINING ALL NECESSARY PERMITS AND APPROVALS FROM THE APPROPRIATE AUTHORITIES. THE USER SHALL BE RESPONSIBLE FOR OBTAINING ALL NECESSARY PERMITS AND APPROVALS FROM THE APPROPRIATE AUTHORITIES. THE USER SHALL BE RESPONSIBLE FOR OBTAINING ALL NECESSARY PERMITS AND APPROVALS FROM THE APPROPRIATE AUTHORITIES.



METRIC SCALE DRAWING
FIRST FLOOR ELEV. +03.60m

| No. | ISSUED/REVISION FOR | DATE |
|-----|----------------------------|------------|
| 1 | Issued for SPA | 2013-03-28 |
| 2 | Issued for Coordination | 2013-04-11 |
| 3 | Issued for Coordination | 2013-04-19 |
| 4 | Issued for SPA | 2014-01-10 |
| 5 | Issued for Coordination | 2014-02-28 |
| 6 | Issued for Designer Tender | 2014-04-07 |
| 7 | Issued for Coordination | 2014-04-21 |
| 8 | Issued for 10% Completion | 2014-05-21 |
| 9 | Issued for Permit | 2014-05-28 |
| 10 | Issued for Coordination | 2014-06-23 |
| 11 | Released for Permit | 2014-07-01 |
| 12 | Released for Permit | 2014-08-22 |
| 13 | Issued for Tender | 2014-08-28 |
| 14 | Issued for Tender | 2014-08-28 |
| 15 | Issued for Flooring Tender | 2015-03-10 |

SQ ALEXANDRA PARK - BLOCK 11
38 CAMERON ST. TORONTO, ONTARIO M5T 2H2

project no: 12-115
scale: As indicated
drawn by: TAU
reviewed by: JH
date: 2014-09-22

Teeples Architects
LEVEL 3 PLAN NORTH

1 LEVEL 3 PLAN NORTH
A 208 1:50