

DUAL GENERAL LEGEND


- PAINTED GYPSUM BULKHEAD AT 2500mm AFT UNLESS NOTED
- MTL YELLOW METAL PANEL CLADDING
- WTA EXTERIOR WALL ASSEMBLY W/A UNLESS NOTED OTHERWISE
- RECESSED ROOF ANCHOR
- ROOF ANCHOR
- ROOF ANCHOR - WALL MOUNTED
- WINDOW WASHING RIGGING SLIDIE

REFER TO Dwg. 400 FOR DETAILS OF WINDOW WASHING SYSTEMS

- AP ANCHOR POINT
- DBT DWAIT BASE
- RECESSED DWAIT BASE

DEMOTES BARRIER-FREE DESIGNATED RESIDENTIAL SUITE

DEMOTES ROOF FRAIN AND ROOF DRAINAGE SYSTEMS REFER TO SLAB EDGE PLANS FOR SUITES AND STAIR LIGHTING

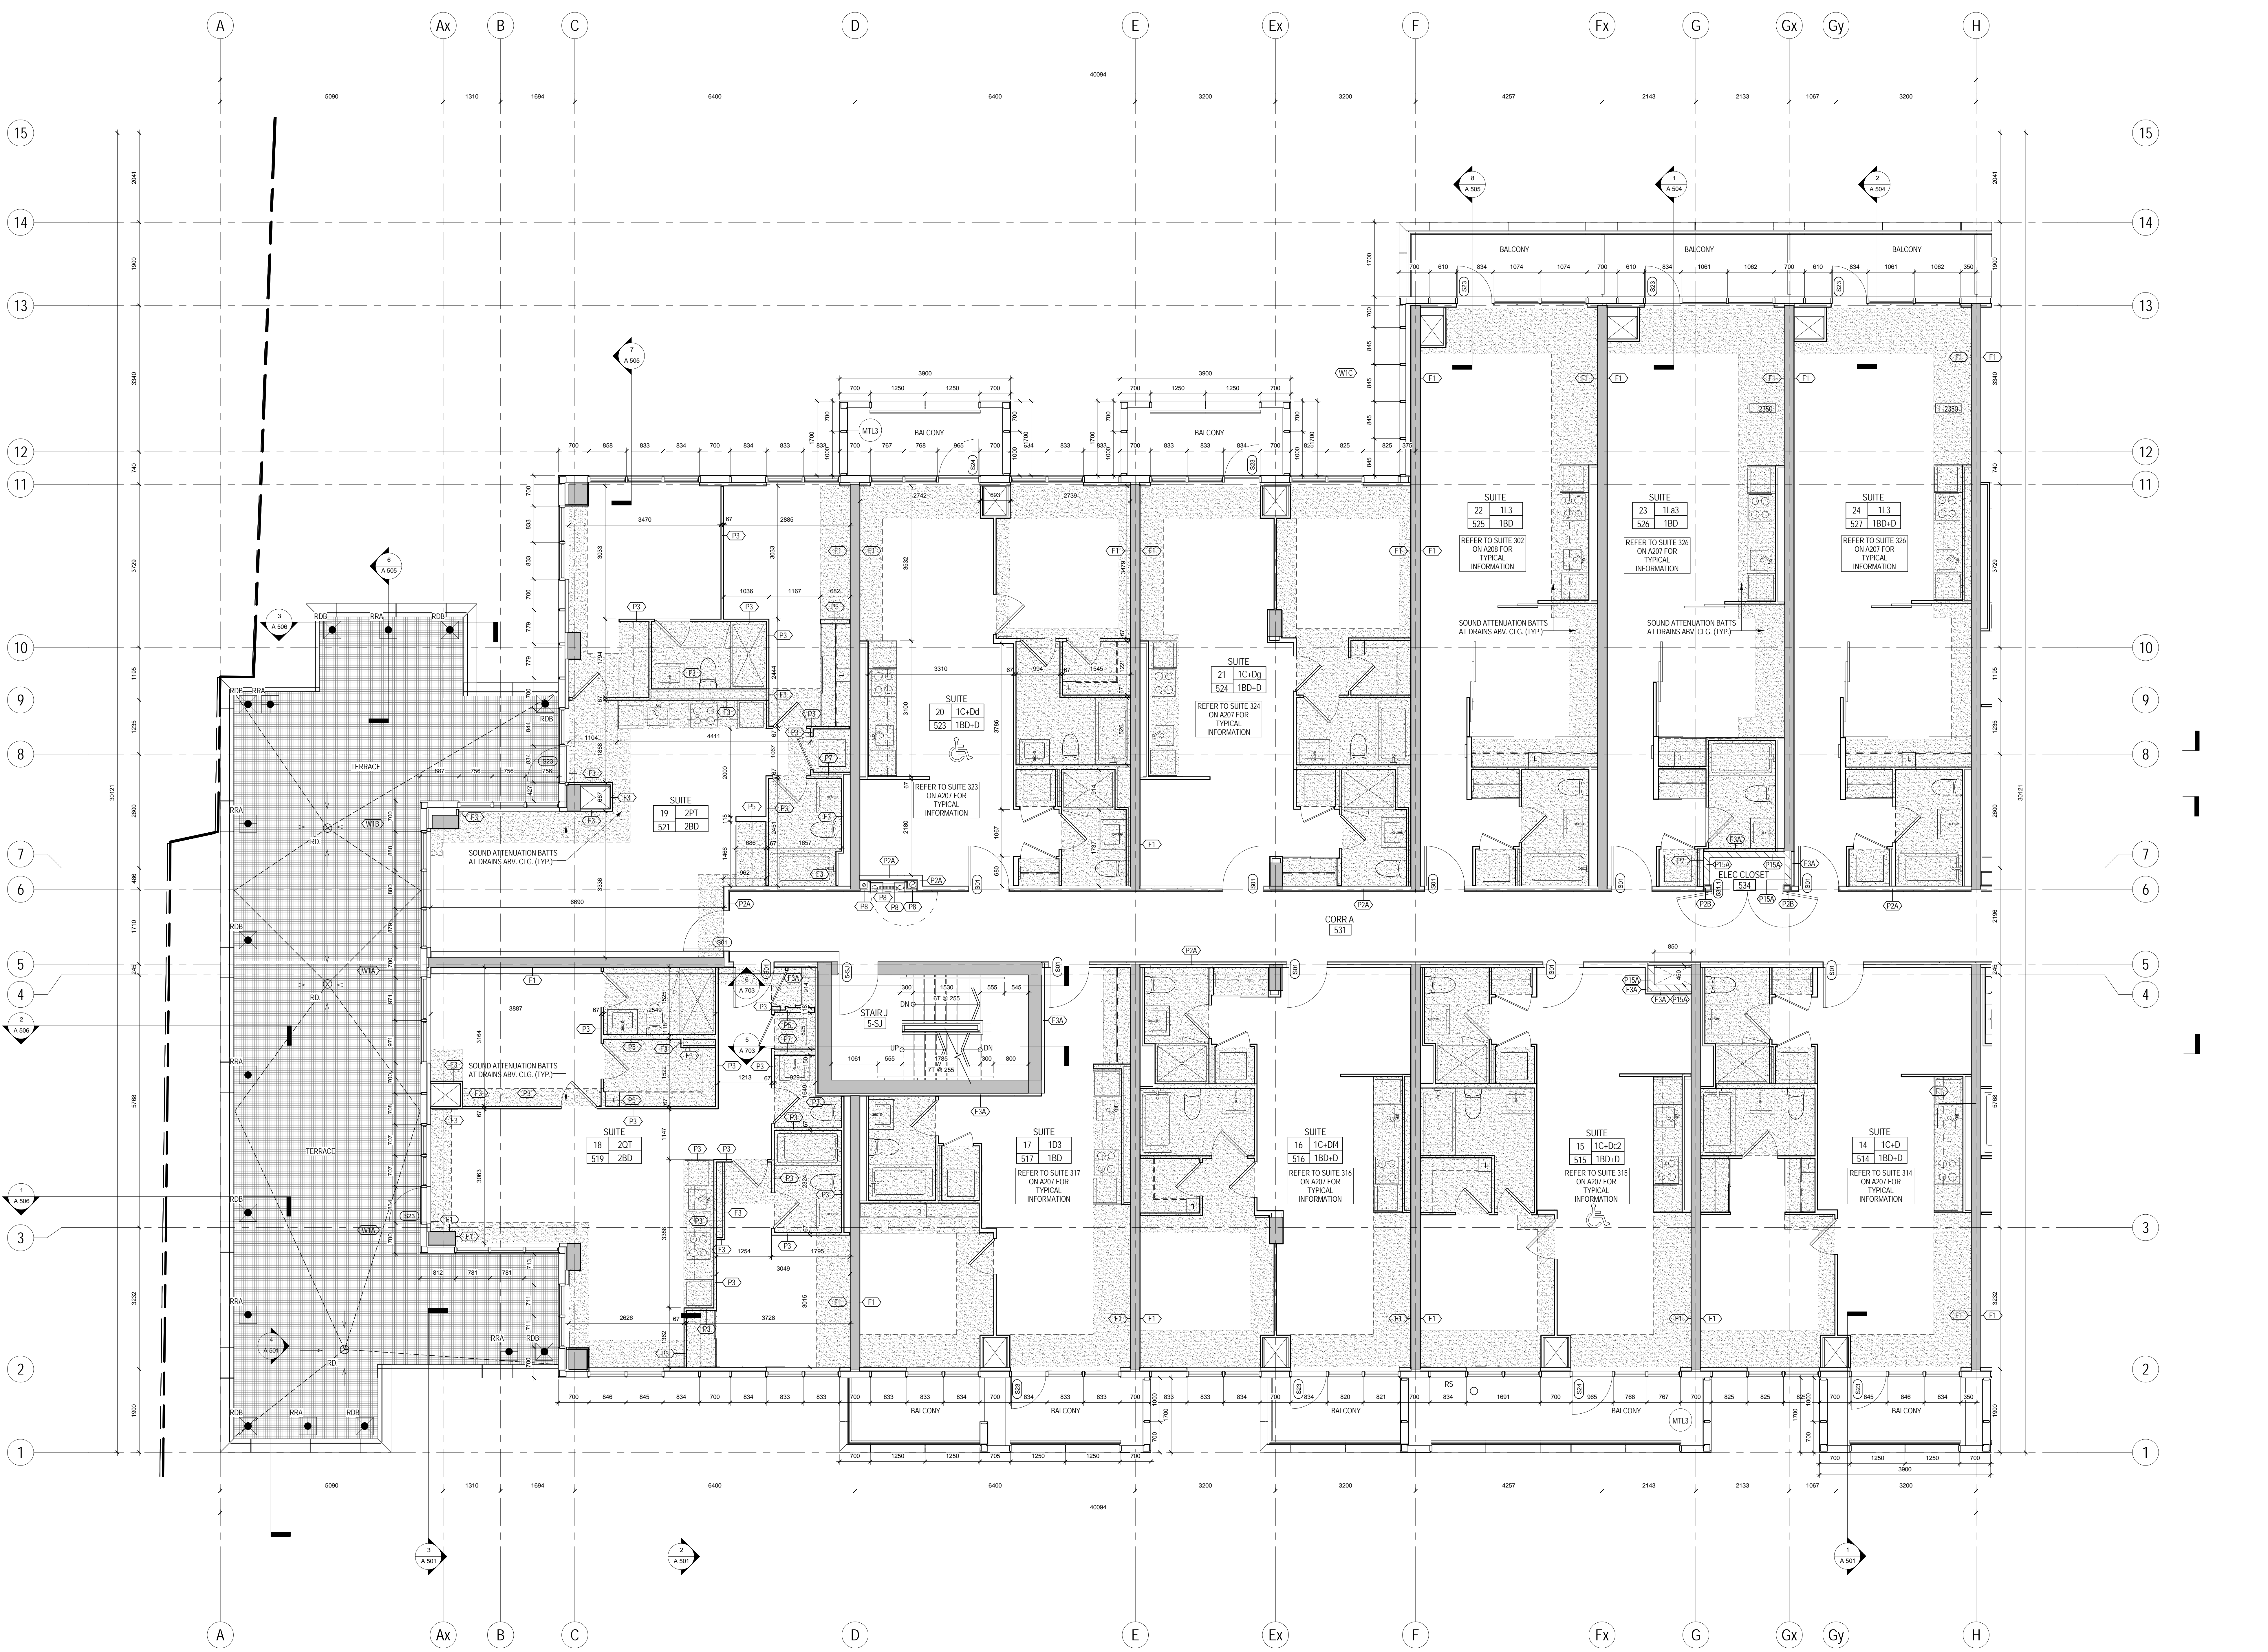

METRIC SCALE DRAWING
FIRST FLOOR ELEV. +93.60m

NO.	ISSUED/REVISION FOR	DATE
1	Issued for SPA	2013-03-28
2	Issued for Coordination	2013-04-11
3	Issued for Coordination	2013-04-11
4	Revised by SPA	2014-01-10
5	Issued for Coordination	2014-02-28
6	Issued for Tender Tender	2014-04-07
7	Issued for Coordination	2014-04-23
8	Issued for 10% Completion	2014-06-23
9	Issued for Permit	2014-06-23
10	Issued for Coordination	2014-06-23
11	Revised for Permit	2014-07-01
12	Revised for Permit	2014-08-22
13	Issued for Tender	2014-08-28
14	Issued for Tender	2014-08-28
15	Issued for Flooring Tender	2015-03-10

SQ ALEXANDRA PARK - BLOCK 11
38 CAMERON ST. TORONTO, ONTARIO M5T 2H2

project no: 12-115
scale: As indicated
drawn by: TAU
reviewed by: JH
date: 2014-09-22

Teeples Architects
LEVEL 5 PLAN SOUTH