


DUAL SYMBOL LEGEND


- GYPSUM BULKHEAD AT 2550mm AFF UNLESS NOTED
- YELLOW METAL PANEL CLADDING
- EXTERIOR WALL ASSEMBLY W/A UNLESS NOTED OTHERWISE
- DENOTES BARRIER-FREE DESIGNATED RESIDENTIAL SUITE
- DENOTES ROOF FRESH AIR AND ROOF DRAINAGE SYMBOLS REFER TO SLAB EDGE PLANS FOR SUITES AND BALCONY
- REFER TO Dwg. 400 FOR DETAILS OF WINDOW WASHING SYSTEMS
- ANCHOR POINT
- DWAIT BASE
- RECESSED DWAIT BASE
- RECESSED ROOF ANCHOR
- ROOF ANCHOR
- ROOF ANCHOR - WALL MOUNTED
- WINDOW WASHING RIGGING SLIDE

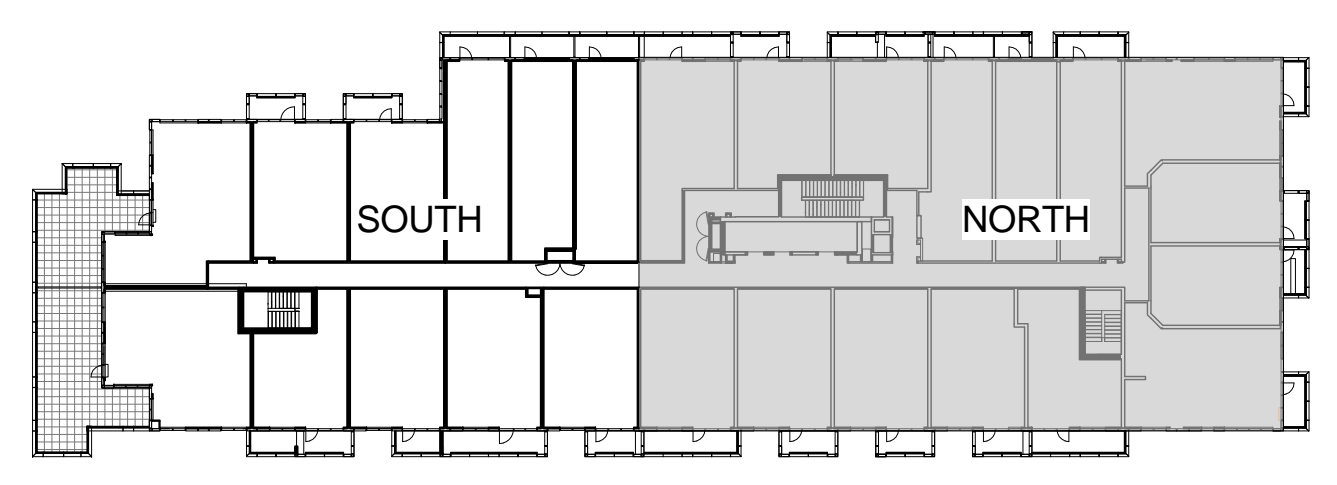

THIS DRAWING IS THE PROPERTY OF SQ ARCHITECTS AND IS NOT TO BE REPRODUCED OR TRANSMITTED IN ANY FORM OR BY ANY MEANS, ELECTRONIC OR MECHANICAL, INCLUDING PHOTOCOPYING, RECORDING, OR BY ANY INFORMATION STORAGE AND RETRIEVAL SYSTEM, WITHOUT THE WRITTEN PERMISSION OF SQ ARCHITECTS. THE USER OF THIS DRAWING AGREES TO HOLD SQ ARCHITECTS HARMLESS FROM AND AGAINST ALL CLAIMS, DAMAGES, LOSSES AND EXPENSES, INCLUDING REASONABLE ATTORNEY'S FEES, THAT MAY BE ASSERTED AGAINST SQ ARCHITECTS BY ANY THIRD PARTY AS A RESULT OF THE USER'S USE OF THIS DRAWING.

DO NOT SCALE THIS DRAWING

DATE: 2014-09-22

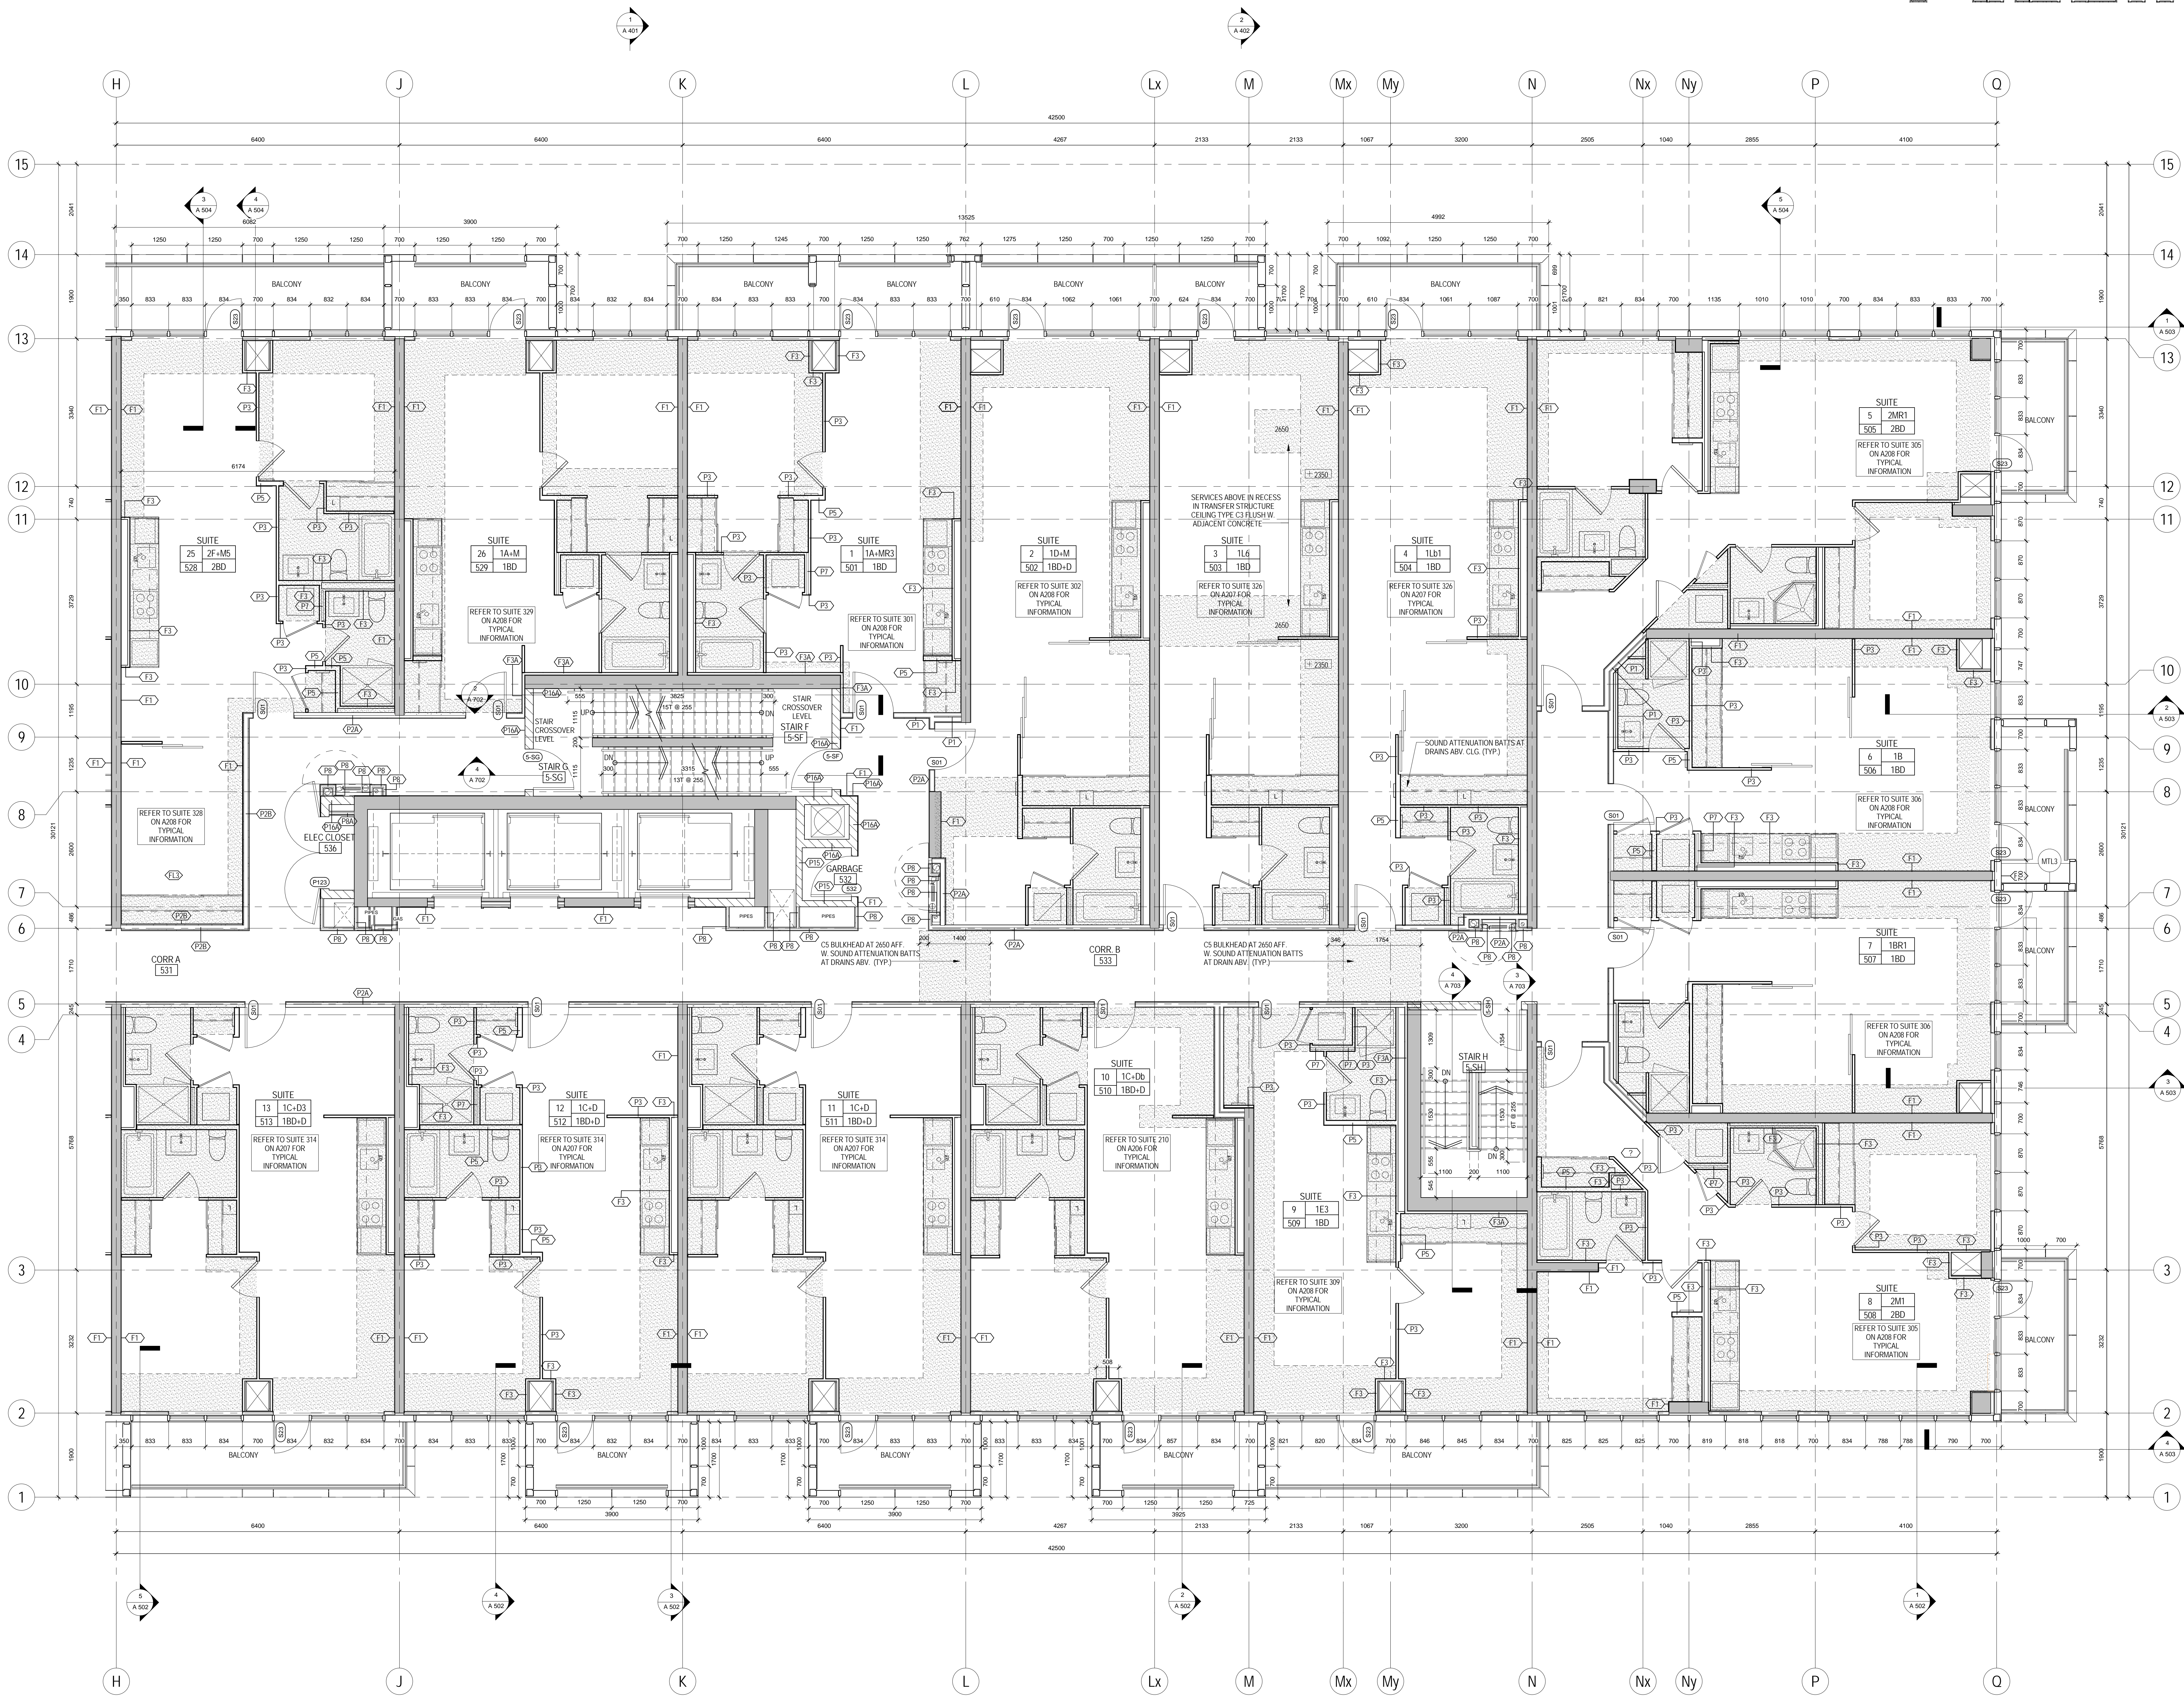

METRIC SCALE DRAWING
FIRST FLOOR ELEV. +93.60m

No. ISSUED/REVISED FOR DATE

- 1 Issued for SPA 2013-03-26
- 2 Issued for Coordination 2013-04-11
- 3 Issued for Coordination 2013-05-17
- 4 Revised by SPA 2014-01-10
- 5 Issued for Coordination 2014-02-28
- 6 Issued for Greater Tender 2014-04-07
- 7 Issued for Coordination 2014-04-23
- 8 Issued for 10% Completion 2014-05-21
- 9 Issued for Permit 2014-05-28
- 10 Issued for Coordination 2014-06-23
- 11 Released for Permit 2014-07-10
- 12 Released for Permit 2014-08-22
- 13 Issued for Tender 2014-08-28
- 14 Issued for Tender 2014-09-22
- 15 Issued for Flooring Tender 2015-03-10

SQ ALEXANDRA PARK - BLOCK 11
38 CAMERON ST. TORONTO, ONTARIO M5T 2H2

project no: 12-115
scale: As indicated
drawn by: TA
reviewed by: TA
date: 2014-09-22

Teeples Architects
LEVEL 5 PLAN NORTH