
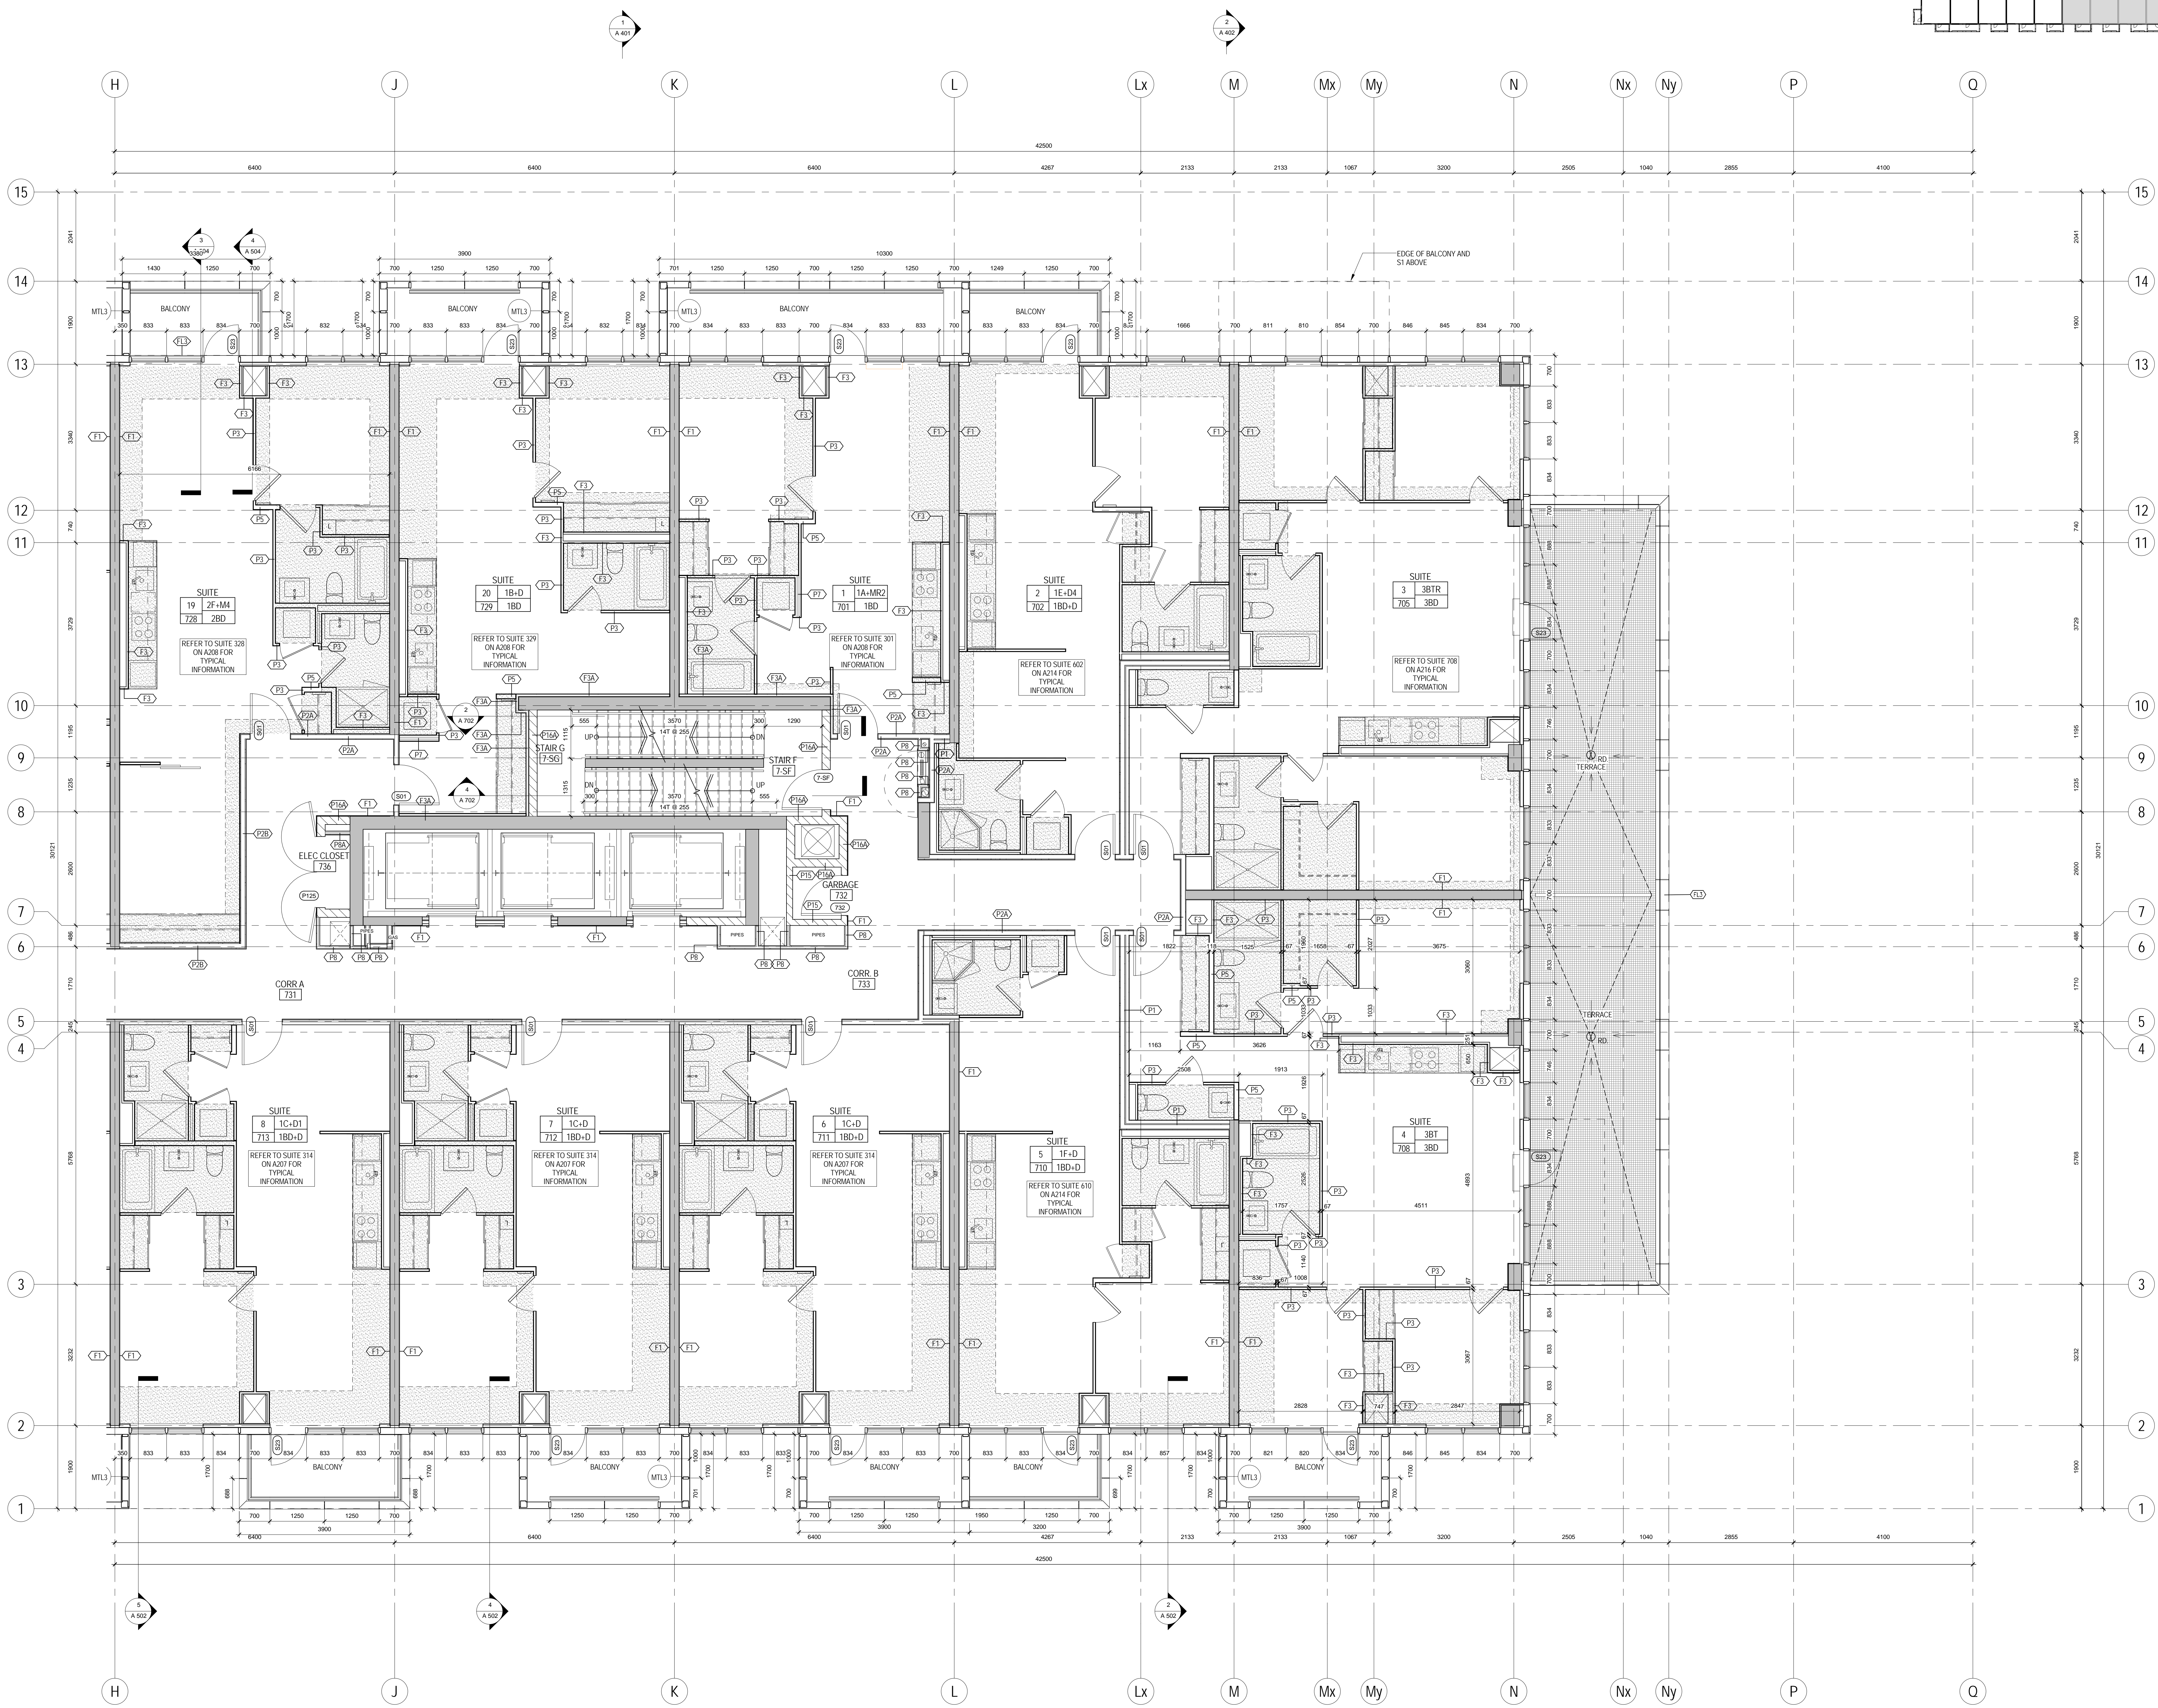


DUAL GENERAL LEGEND

- GYPSUM BOARD PARTITION WALL AT 2400mm AIT UNLESS NOTED
- MTL YELLOW METAL PANEL CLADDING
- EXTERIOR WALL ASSEMBLY W/A UNLESS NOTED OTHERWISE
- DEMOTES BARRED-FREE DESIGNATED RESIDENTIAL SUITE
- DEMOTES ROOF DRAIN AND ROOF DRAINAGE SLOPE; REFER ALSO TO SLAB EDGE PLANS FOR SLOPES AND SUMP LOCATIONS
- REFER TO Dwg. 400 FOR DETAILS OF WINDOW WASHING SYSTEMS
- ANCHOR POINT
- DAWT BASE
- RECESSED DAWT BASE
- RECESSED ROOF ANCHOR
- ROOF ANCHOR
- ROOF ANCHOR - WALL MOUNTED
- WINDOW WASHING RIGGING SLIDE

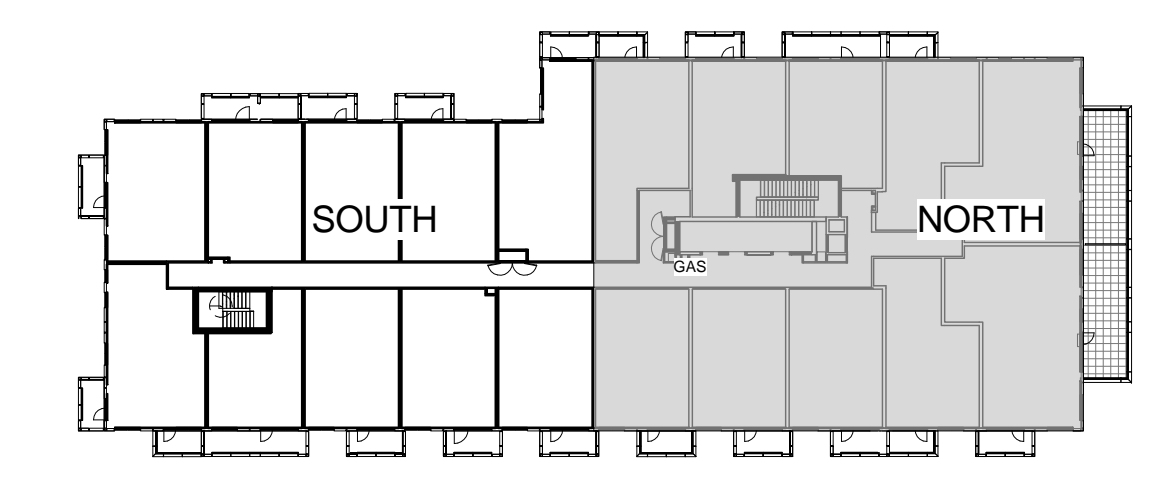

METRIC SCALE DRAWING
FIRST FLOOR ELEV. +93.60m

No.	ISSUED/REVISION FOR	DATE
1	Issued for SPA	2013-03-28
2	Issued for Coordination	2013-04-11
3	Issued for Coordination	2013-04-17
4	Revised for SPA	2014-01-10
5	Issued for Coordination	2014-02-28
6	Issued for Elevator Tender	2014-04-07
7	Issued for Coordination	2014-04-07
8	Issued for 10% Completion	2014-04-23
9	Issued for Permit	2014-05-20
10	Issued for Coordination	2014-06-23
11	Revised for Permit	2014-07-10
12	Revised for Permit	2014-08-22
13	Issued for Tender	2014-08-28
14	Issued for Tender	2014-08-28
15	Issued for Flooring Tender	2015-03-10

SQ ALEXANDRA PARK - BLOCK 11
38 CAMERON ST. TORONTO, ONTARIO M5T 2H2

project no. 12-115
scale: As indicated
drawn by: TA
reviewed by: JH
date: 2014-09-22