

**DUAL GENERAL LEGEND**

- GYPSUM BULKHEAD AT 2550mm AFT UNLESS NOTED
- MTL YELLOW METAL PANEL CLADDING
- WTA EXTERIOR WALL ASSEMBLY W/A UNLESS NOTED OTHERWISE

**RECESSED ROOF ANCHOR**



- RA RECESSED ROOF ANCHOR
- RA WALL ANCHOR - WALL MOUNTED
- RS WINDOW WASHING RODING SLIDE

**REFER TO Dwg. 4020 FOR DETAILS OF WINDOW WASHING SYSTEMS**

- AP ANCHOR POINT
- DB DWAIT BASE
- REB RECESSED DWAIT BASE

**DEMOTES BARRIER-FREE DESIGNATED RESIDENTIAL SUITE**

- RF ROOF FLOOR AND ROOF TERRACE SYMBOLS REFER ALSO TO SLAB EDGE PLANS FOR SUITES AND ROOF DECKING

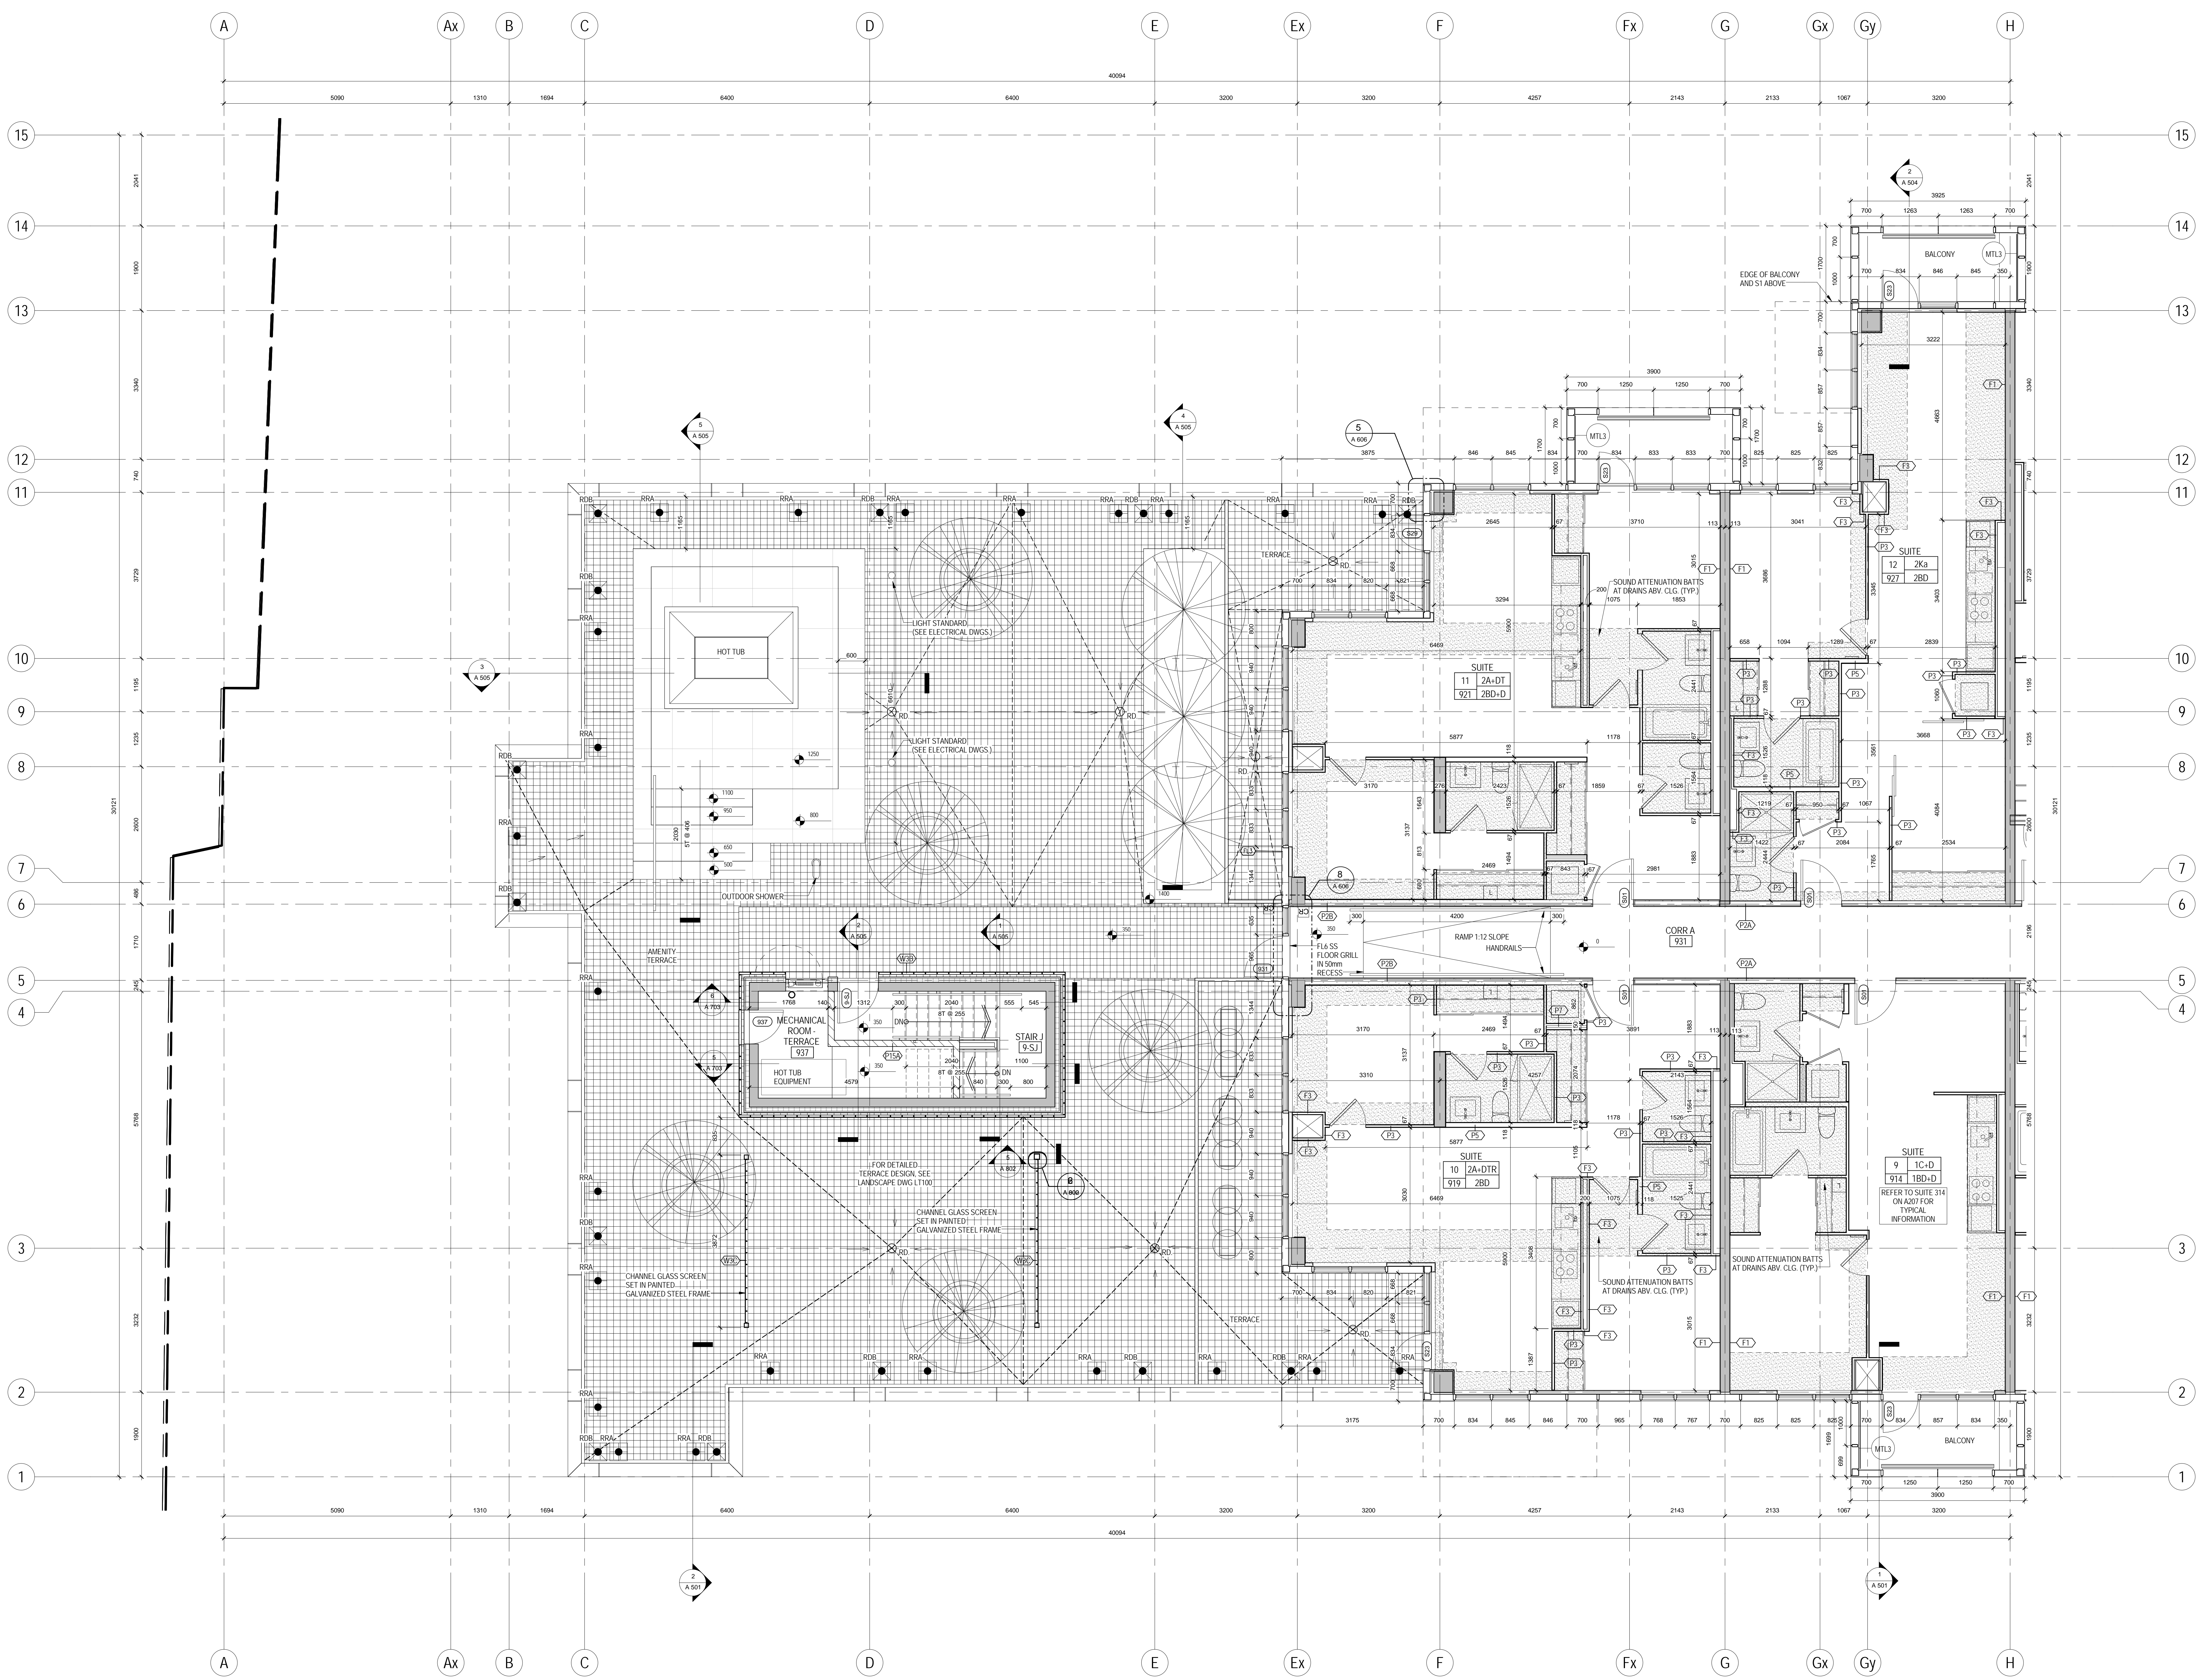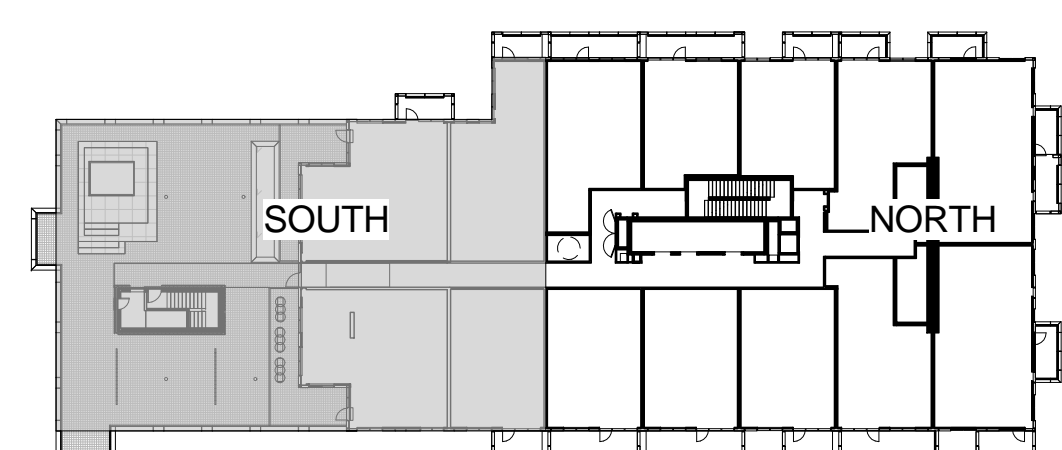

12-115  
As indicated  
TAU  
2014-09-22



**METRIC SCALE DRAWING**  
FIRST FLOOR ELEV. +93.60m

No.	ISSUED/REVISION FOR	DATE
1	Issued for SPA	2013-03-28
2	Issued for Coordination	2013-04-11
3	Issued for Coordination	2013-04-11
4	Revised for SPA	2014-01-10
5	Issued for Coordination	2014-02-28
6	Issued for Designer Tender	2014-04-07
7	Issued for Coordination	2014-05-21
8	Issued for 10% Completion	2014-06-23
9	Issued for Permit	2014-06-28
10	Issued for Coordination	2014-06-23
11	Revised for Permit	2014-07-10
12	Revised for Permit	2014-08-22
13	Issued for Tender	2014-08-28
14	Issued for Tender	2014-08-28
15	Issued for Flooring Tender	2015-03-10

**SQ ALEXANDRA PARK - BLOCK 11**  
38 CAMERON ST., TORONTO, ONTARIO M5T 2H2

project no. 12-115  
scale: As indicated  
drawn by: TAU  
reviewed by: TAU  
date: 2014-09-22

**Teepie Architects**  
12-115  
As indicated  
TAU  
2014-09-22

1 LEVEL 9 PLAN SOUTH  
A 219 1:50

A 219