
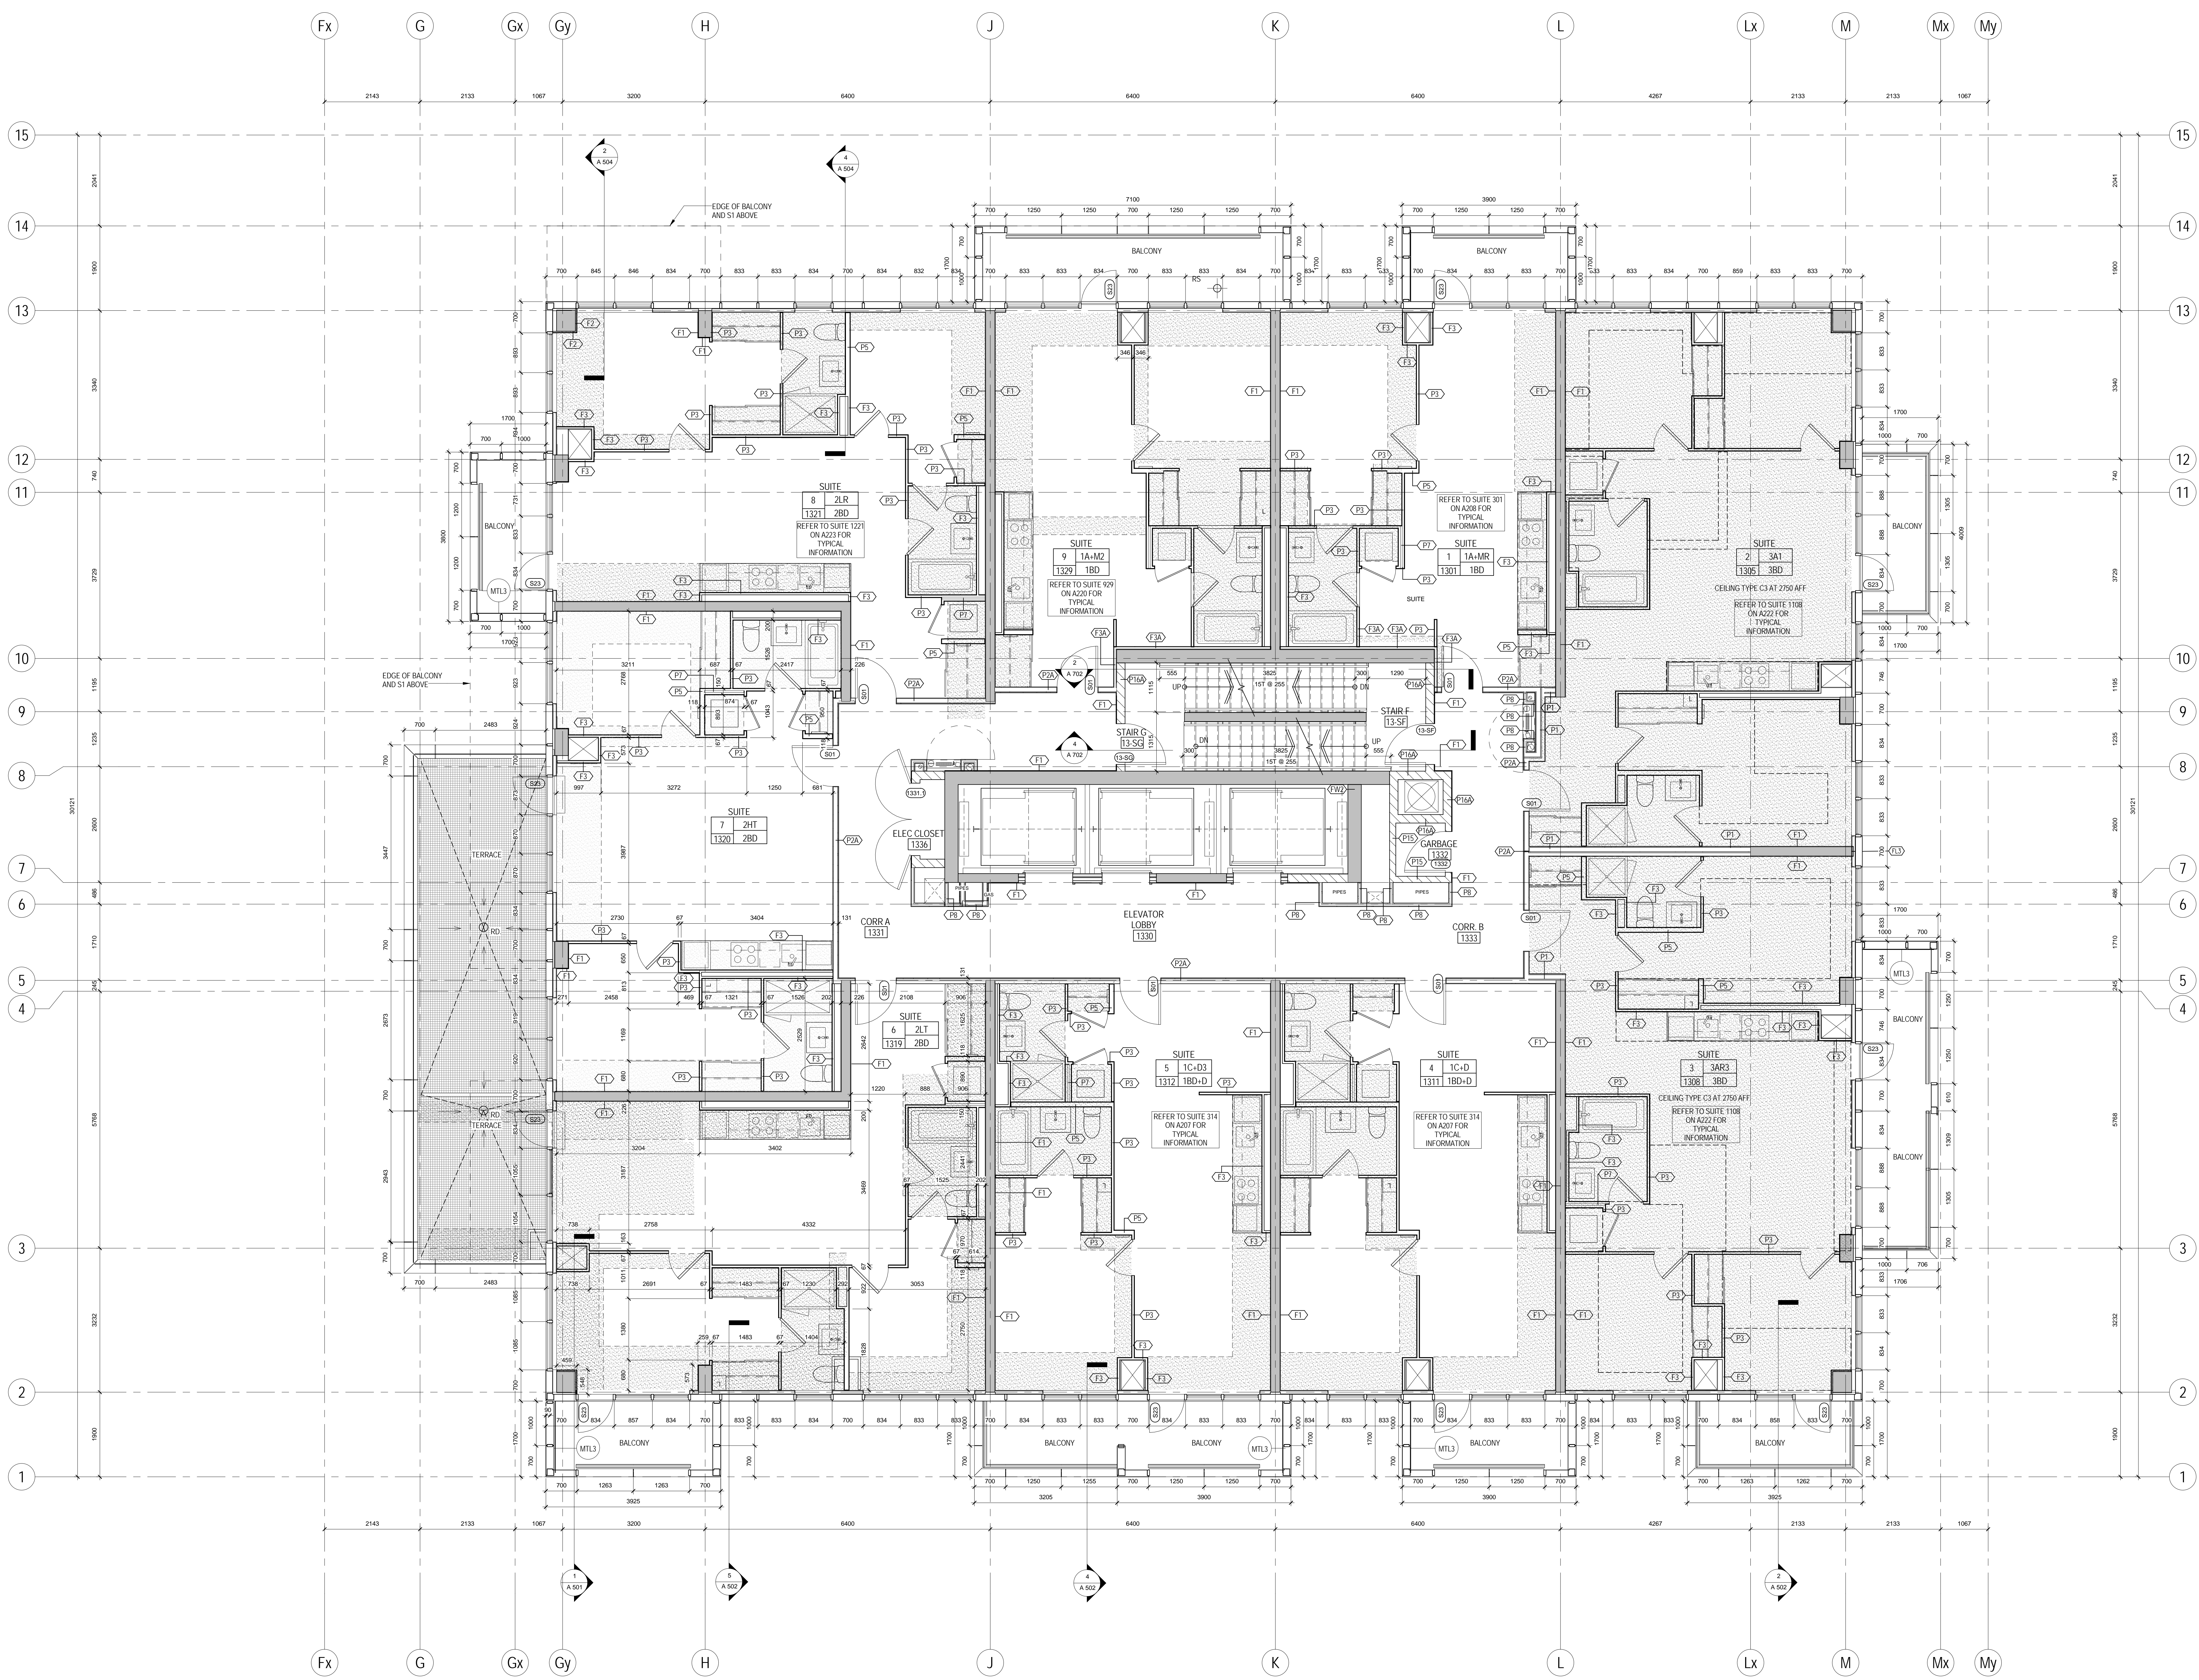


DUAL GENERAL LEGEND

- GYPSUM BULKHEAD AT 2750mm AFF UNLESS NOTED
- MTL YELLOW METAL PANEL CLADDING
- EXTERIOR WALL ASSEMBLY W/A UNLESS NOTED OTHERWISE

DENOTES BARRIER-FREE DESIGNATED RESIDENTIAL SUITE
 DENOTES ROOF DRAIN AND ROOF DRAINAGE SYMBOLS REFER TO SLAB EDGE PLANS FOR SUITES AND BALCONY DRAINAGE

REFER TO Dwg. 402 FOR DETAILS OF WINDOW WASHING SYSTEMS
 ANCHOR POINT
 DWAIT BASE
 RECESSED DWAIT BASE
 RECESSED ROOF ANCHOR
 ROOF ANCHOR
 ROOF ANCHOR - WALL MOUNTED
 WINDOW WASHING RIGGING SLIDE

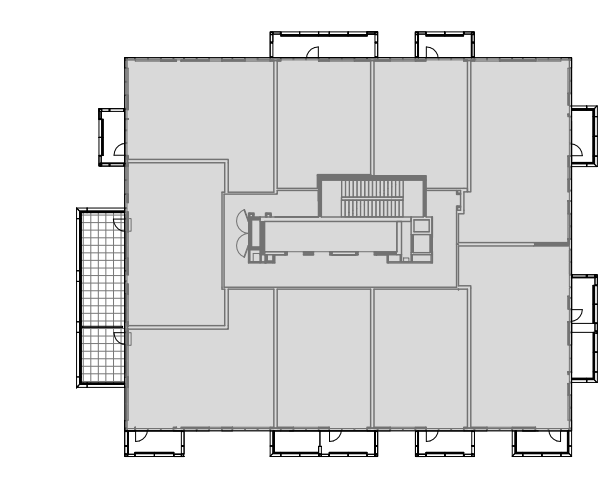





METRIC SCALE DRAWING

No.	ISSUED/REVISION FOR	DATE
1	Issued for SPA	2013-03-28
2	Issued for Coordination	2013-04-11
3	Issued for SPA	2014-01-10
4	Issued for Coordination	2014-02-20
5	Issued for Tender	2014-04-07
6	Issued for Coordination	2014-05-21

SQ ALEXANDRA PARK - BLOCK 11
 38 CAMERON ST., TORONTO, ONTARIO M5T 2H2

project no. 12-115
 scale: As indicated
 drawn by: TA
 reviewed by: SA
 date: 2014-09-22

Teepie Architects
 1200 BAY STREET TORONTO, ONTARIO M5G 1B7
 416-593-8876

1 LEVEL 13 PLAN
 A 224 1:50

A 224