






DATE: 2015-06-17

PROJECT NO. 12-115

SCALE: As indicated


DRAWN BY: TA

REVIEWED BY: SA



DATE: 2015-06-16



- SCREEN SCHEDULE NOTES:**
1. REFER TO SPECIFICATION SECTION 08 11 13 METAL DOORS AND FRAMES AND SECTION 08 80 00 GLAZING FOR GLASS TYPES.
 2. REFER TO INTERIOR DESIGN DRAWINGS FOR HOLLOW METAL FRAME FINISHES
 3. "TEM" DENOTES "TEMPERED GLASS"
 4. ● DENOTES SPRINKLER HEADED, BOTH SIDES OF SCREEN; SEE SPRINKLER DRAWINGS

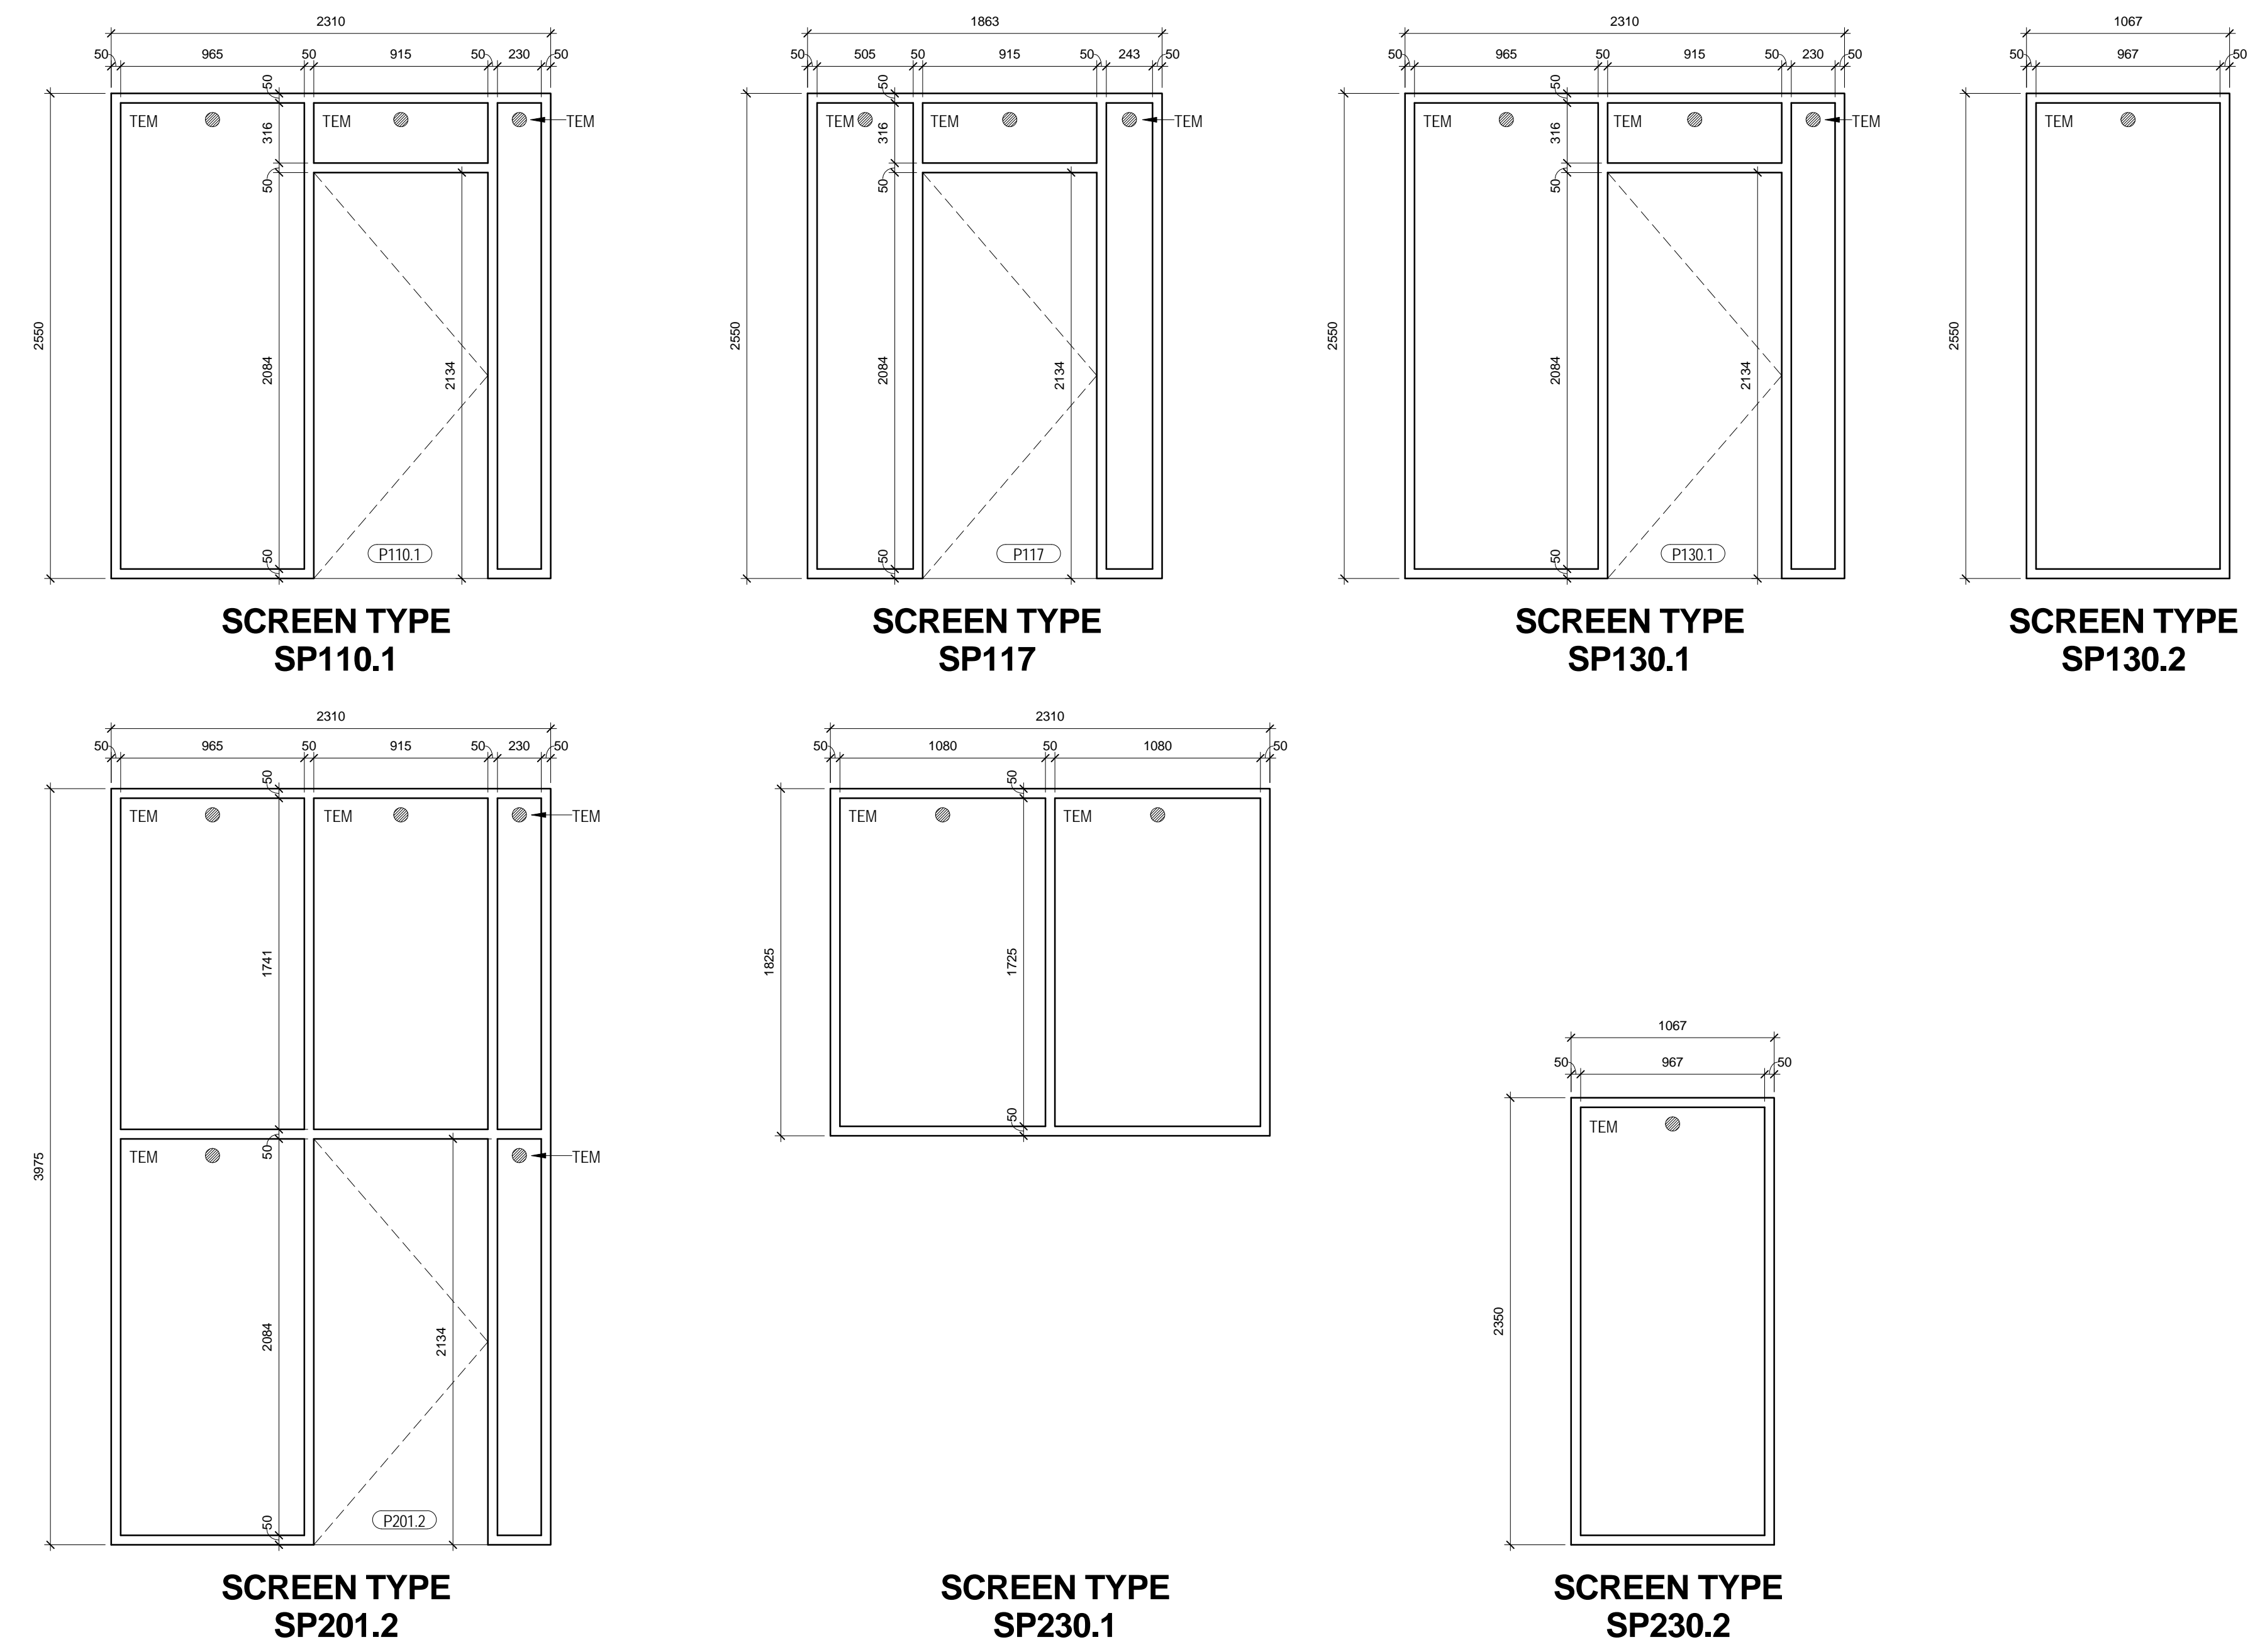

HM SCREEN ELEVATIONS
1:25

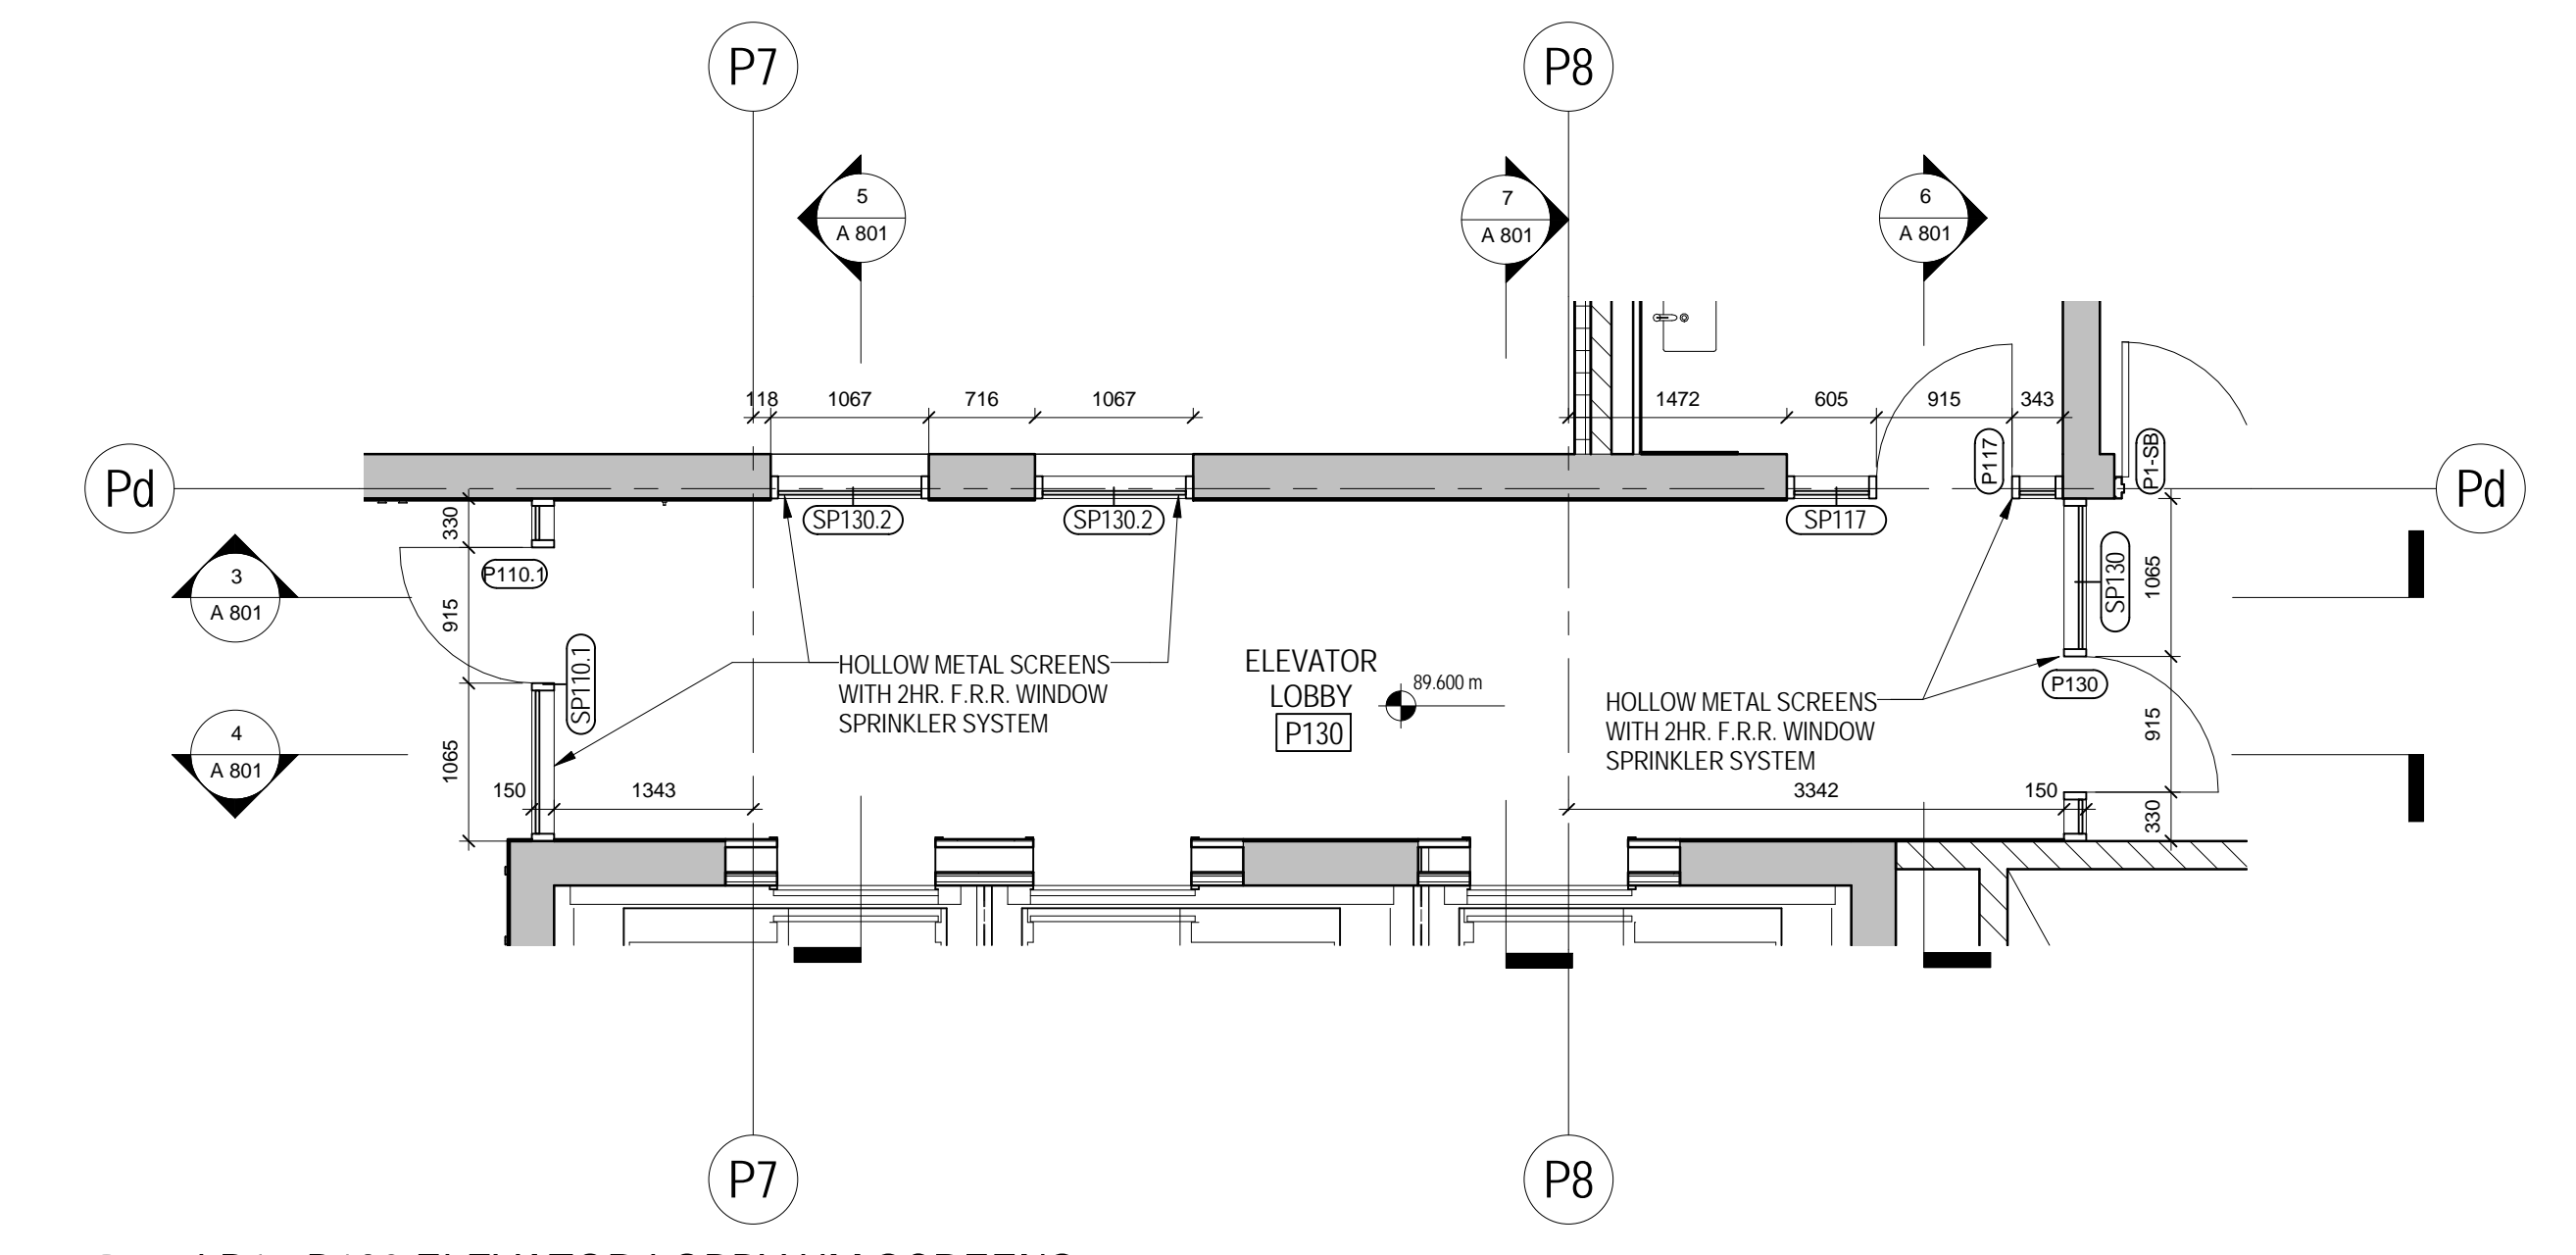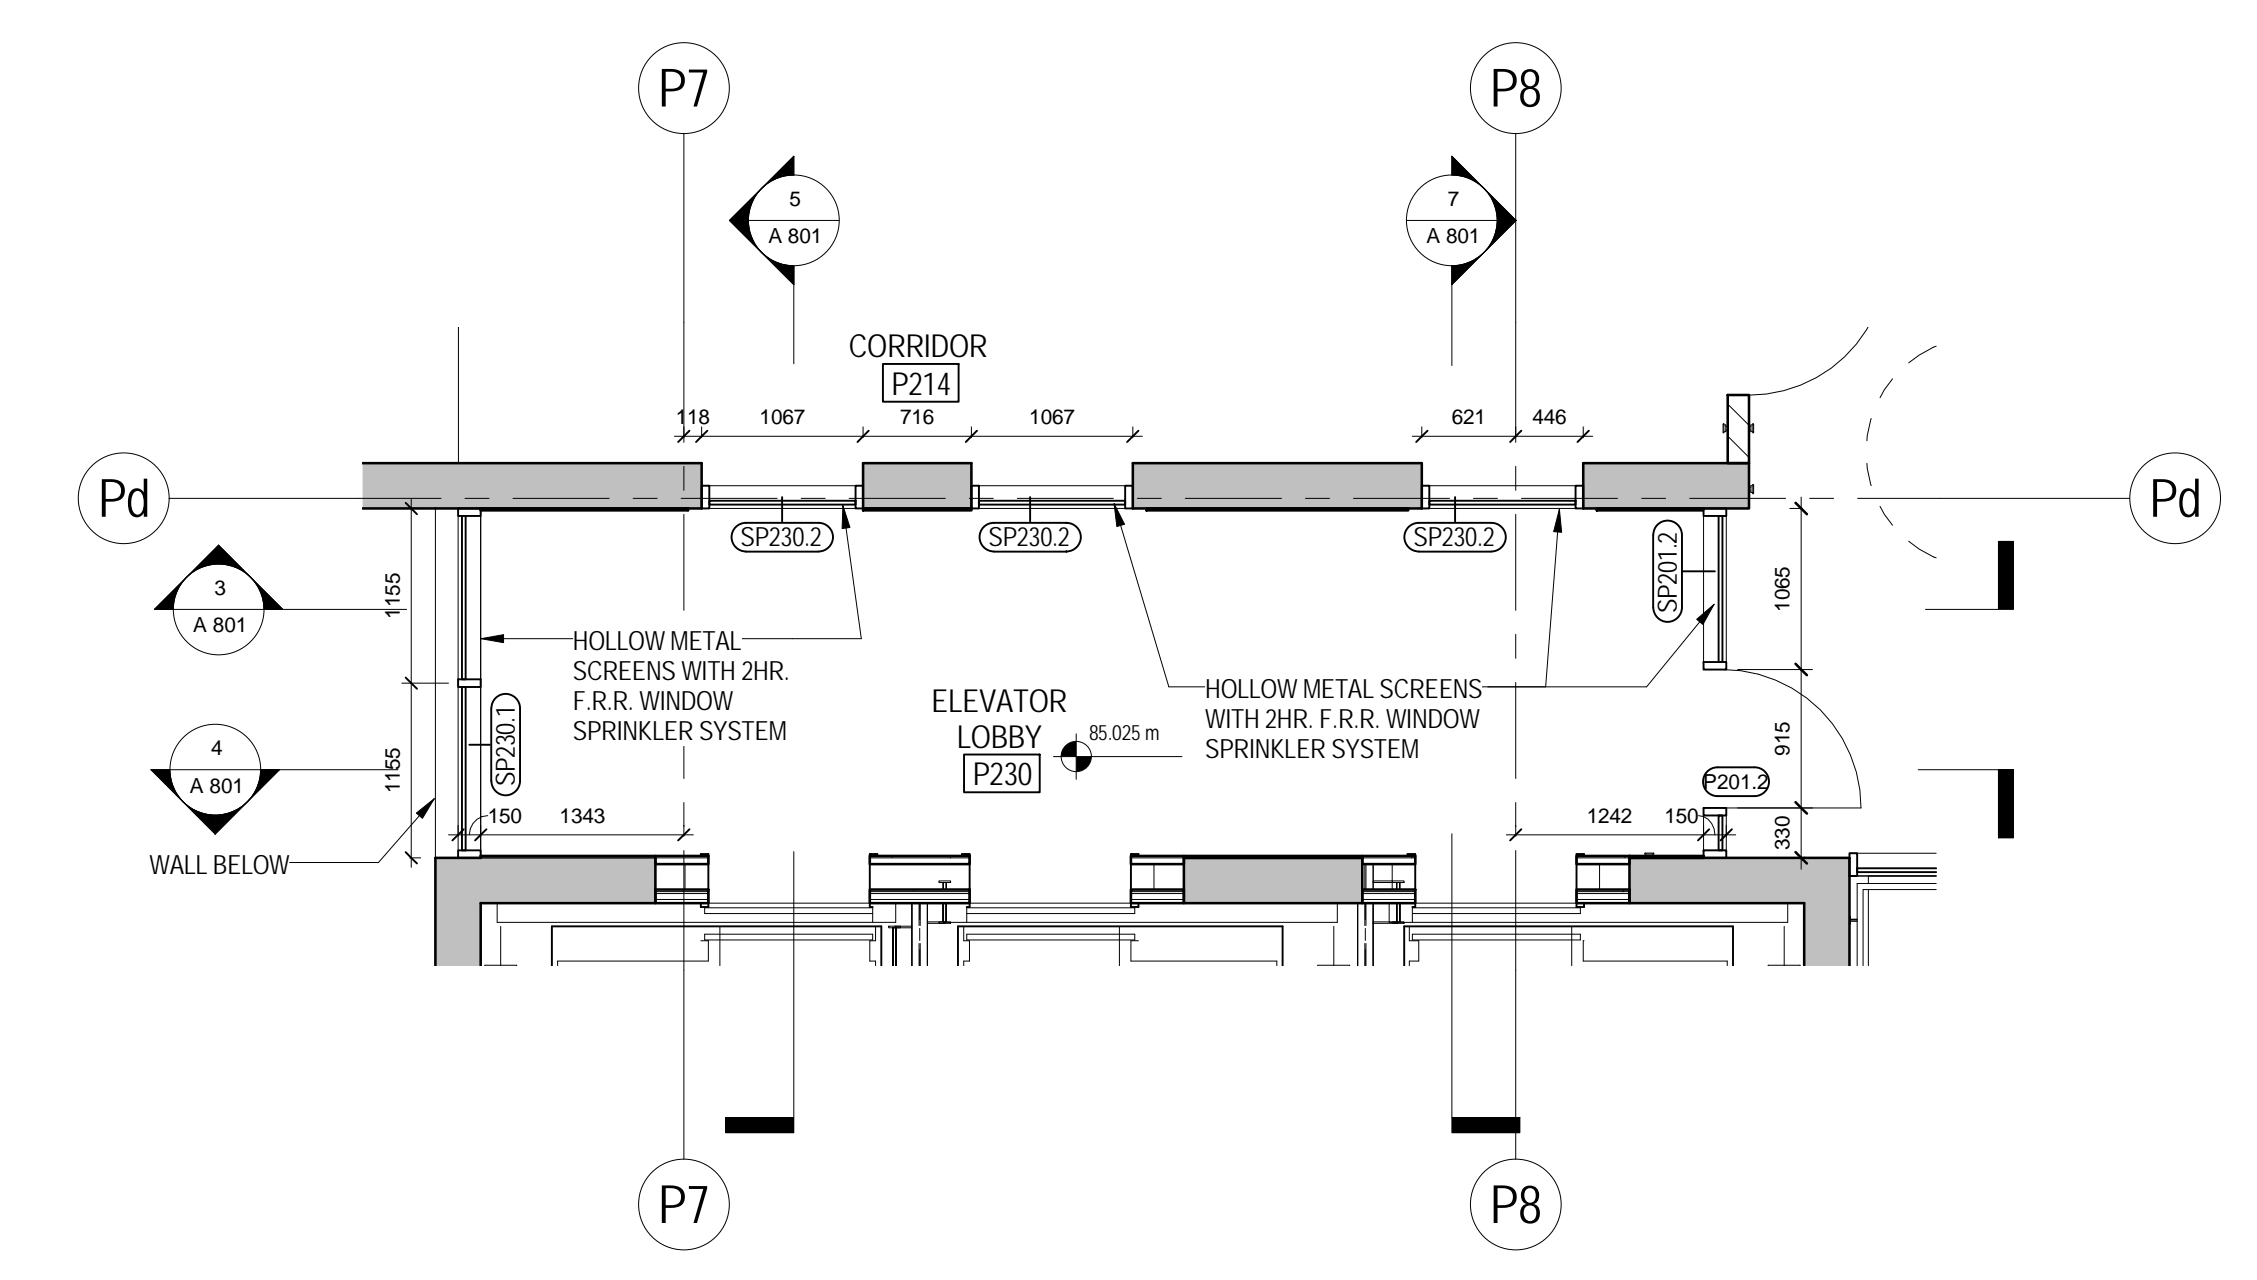

METRIC SCALE DRAWING
FIRST FLOOR ELEV. +93.60m

No.	ISSUED/REVISIONS FOR	DATE
1	Issued for A3.04	2015-06-17

SQ ALEXANDRA PARK - BLOCK 11
38 CAMERON ST. TORONTO, ONTARIO M5T 2H2

project no. 12-115
scale: As indicated
drawn by: TA
reviewed by: SA
date: 2015-06-16

Teepie Architects
SCREEN SCHEDULE