




5
A 240
GL4 ALTERNATE PLAN DETAIL AT GRID H / 10
1:5

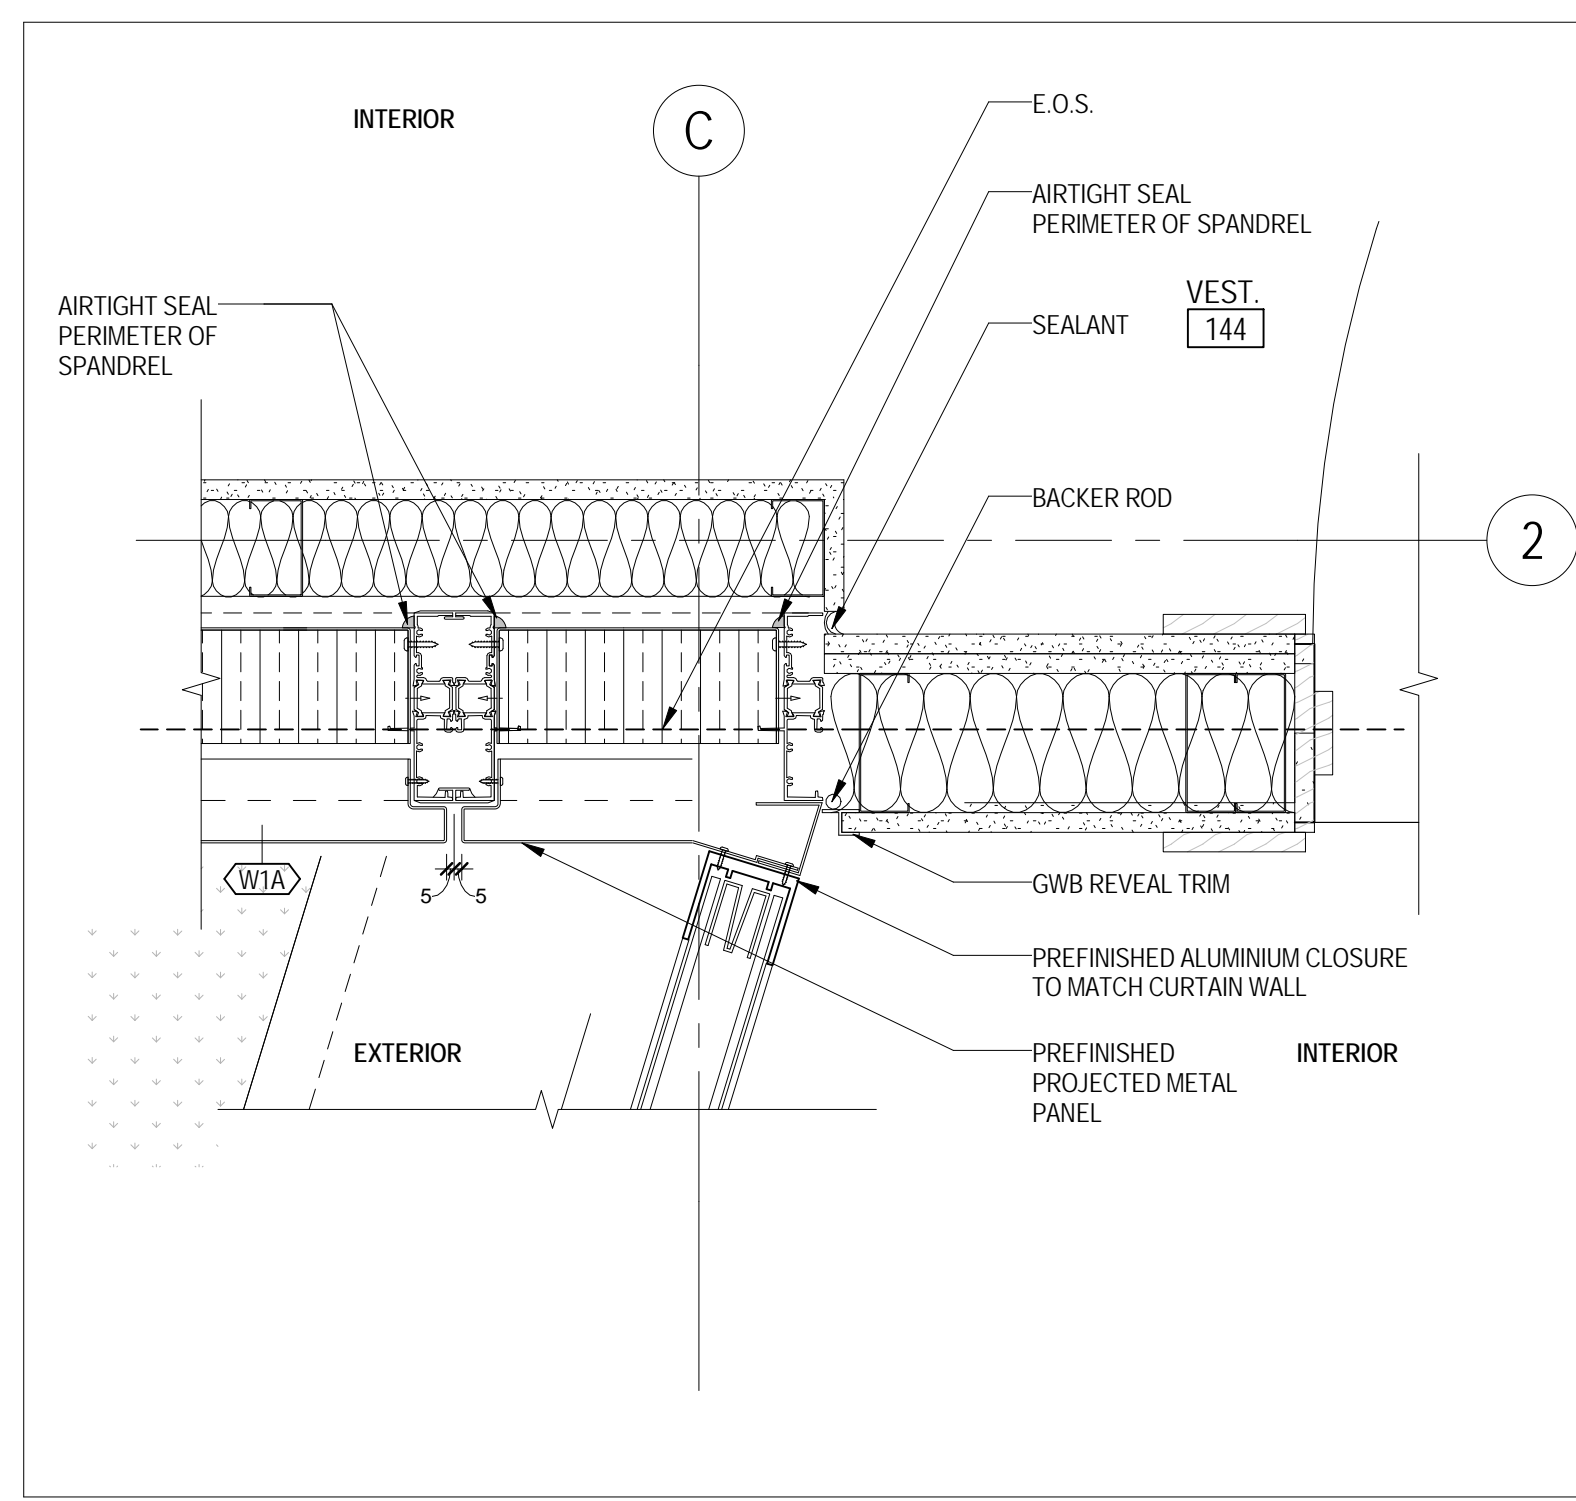


3
A 240
GL4 ALTERNATE PLAN DETAIL AT AMENITY / FITNESS
1:5

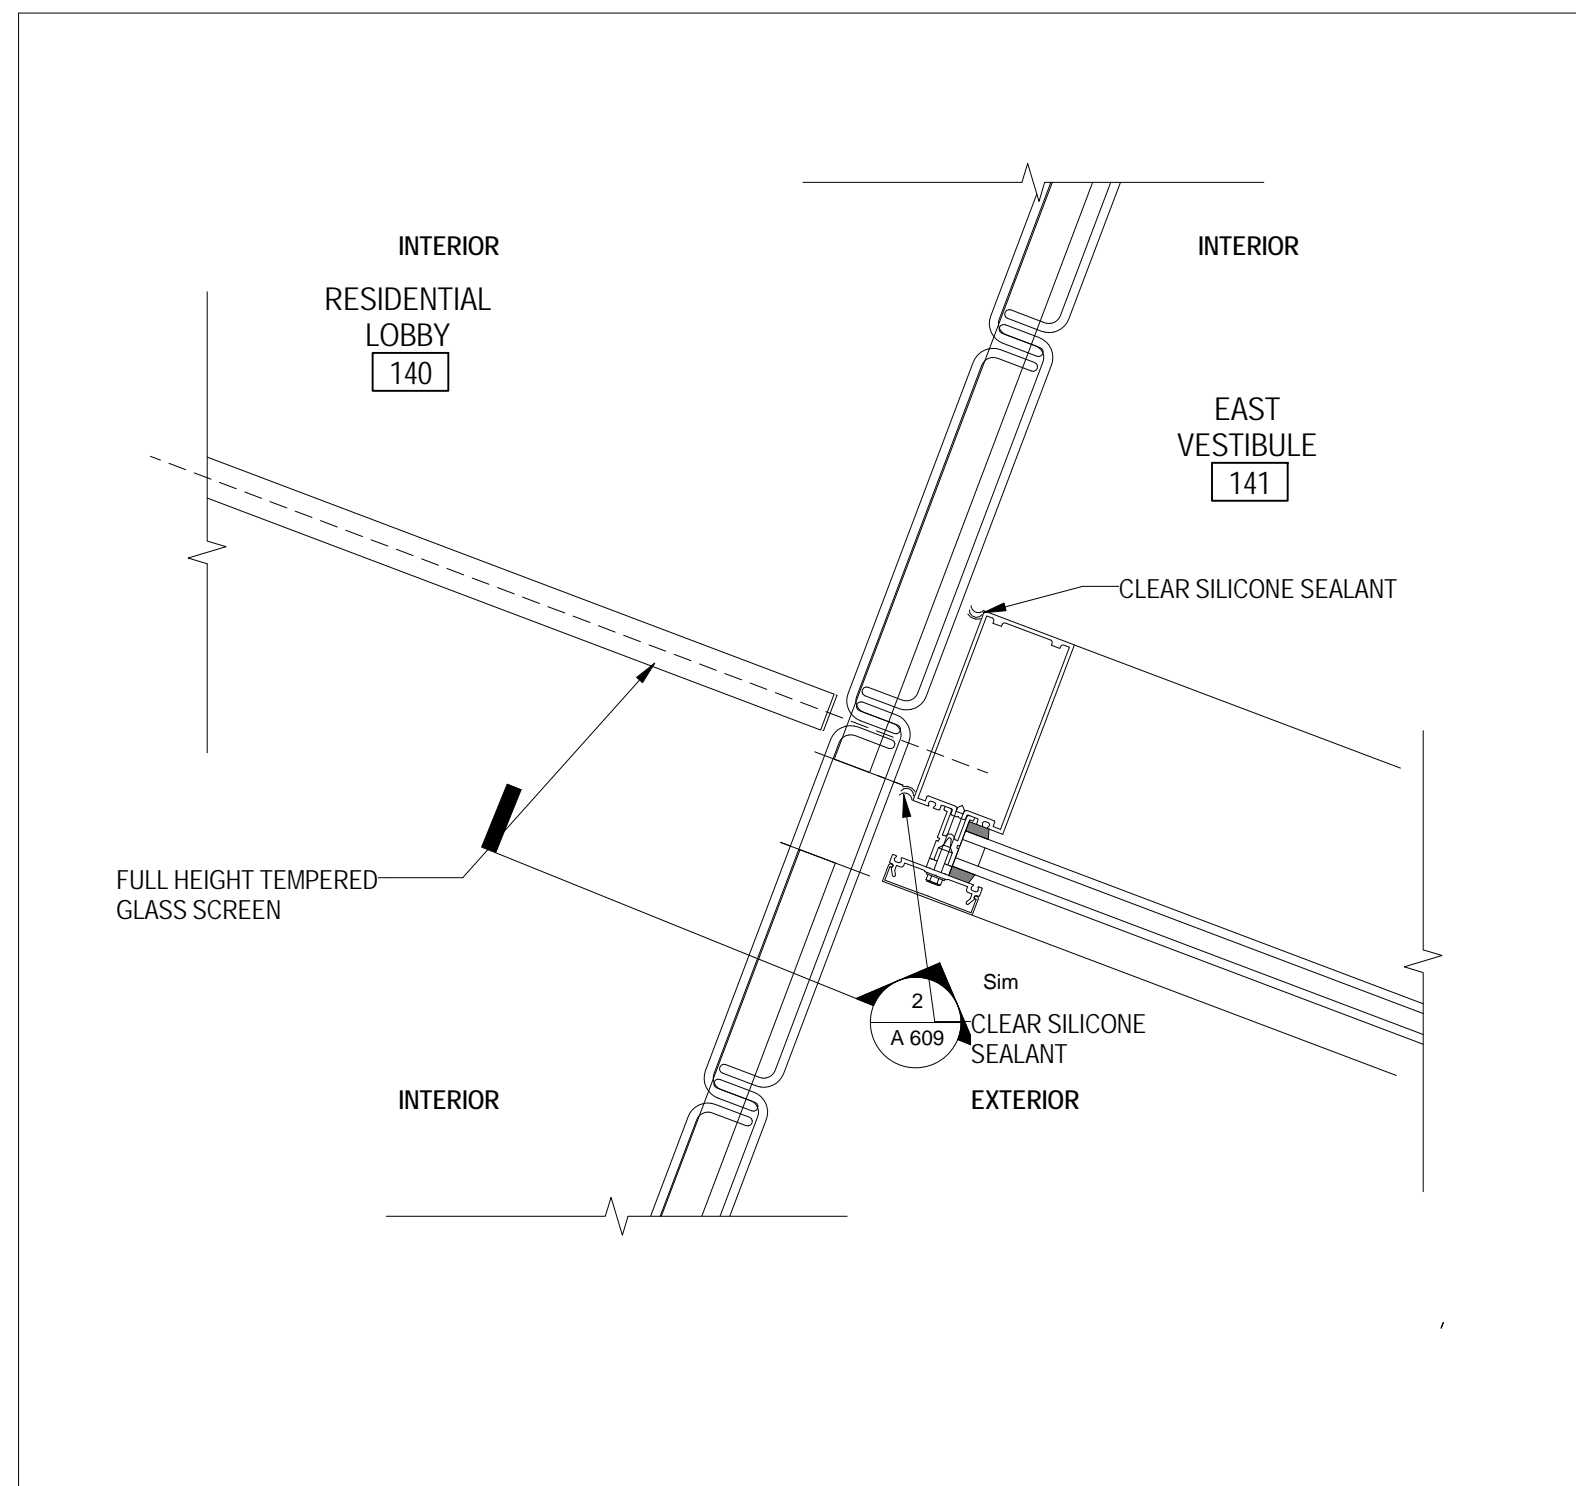

4
A 240
GL4 ALTERNATE PLAN DETAIL AT EAST VESTIBULE
1:5

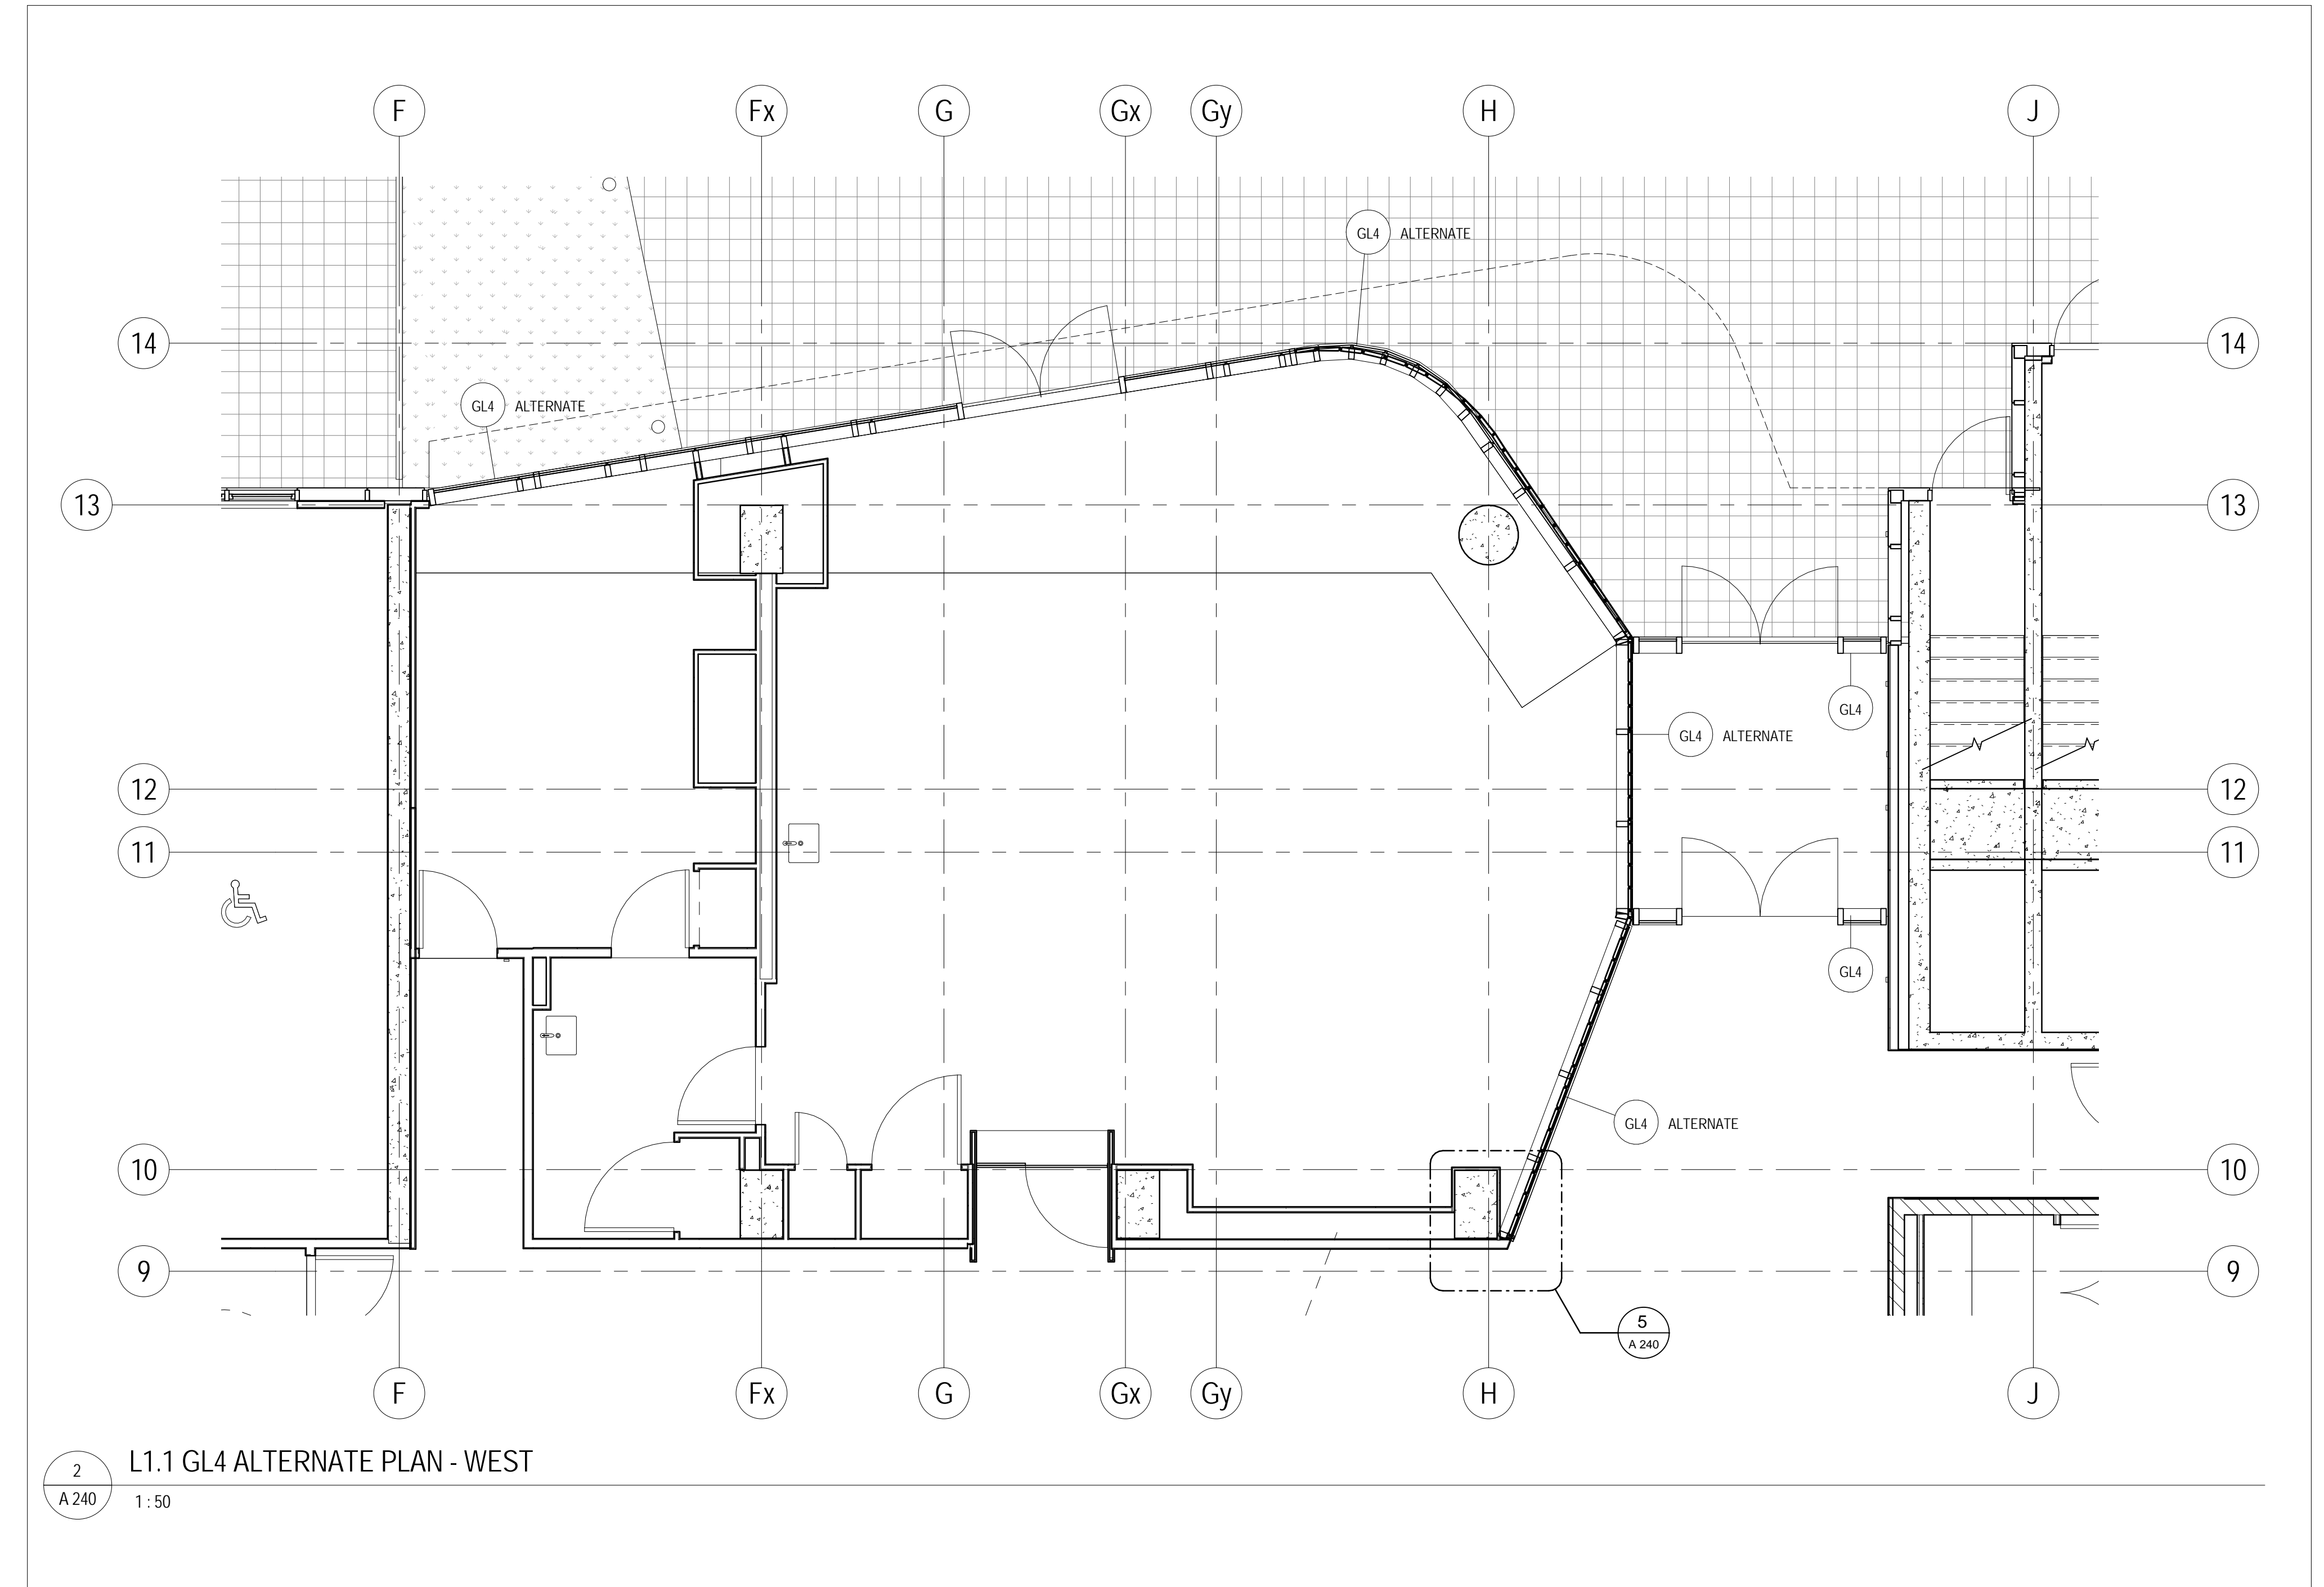

2
A 240
L1.1 GL4 ALTERNATE PLAN - WEST
1:50

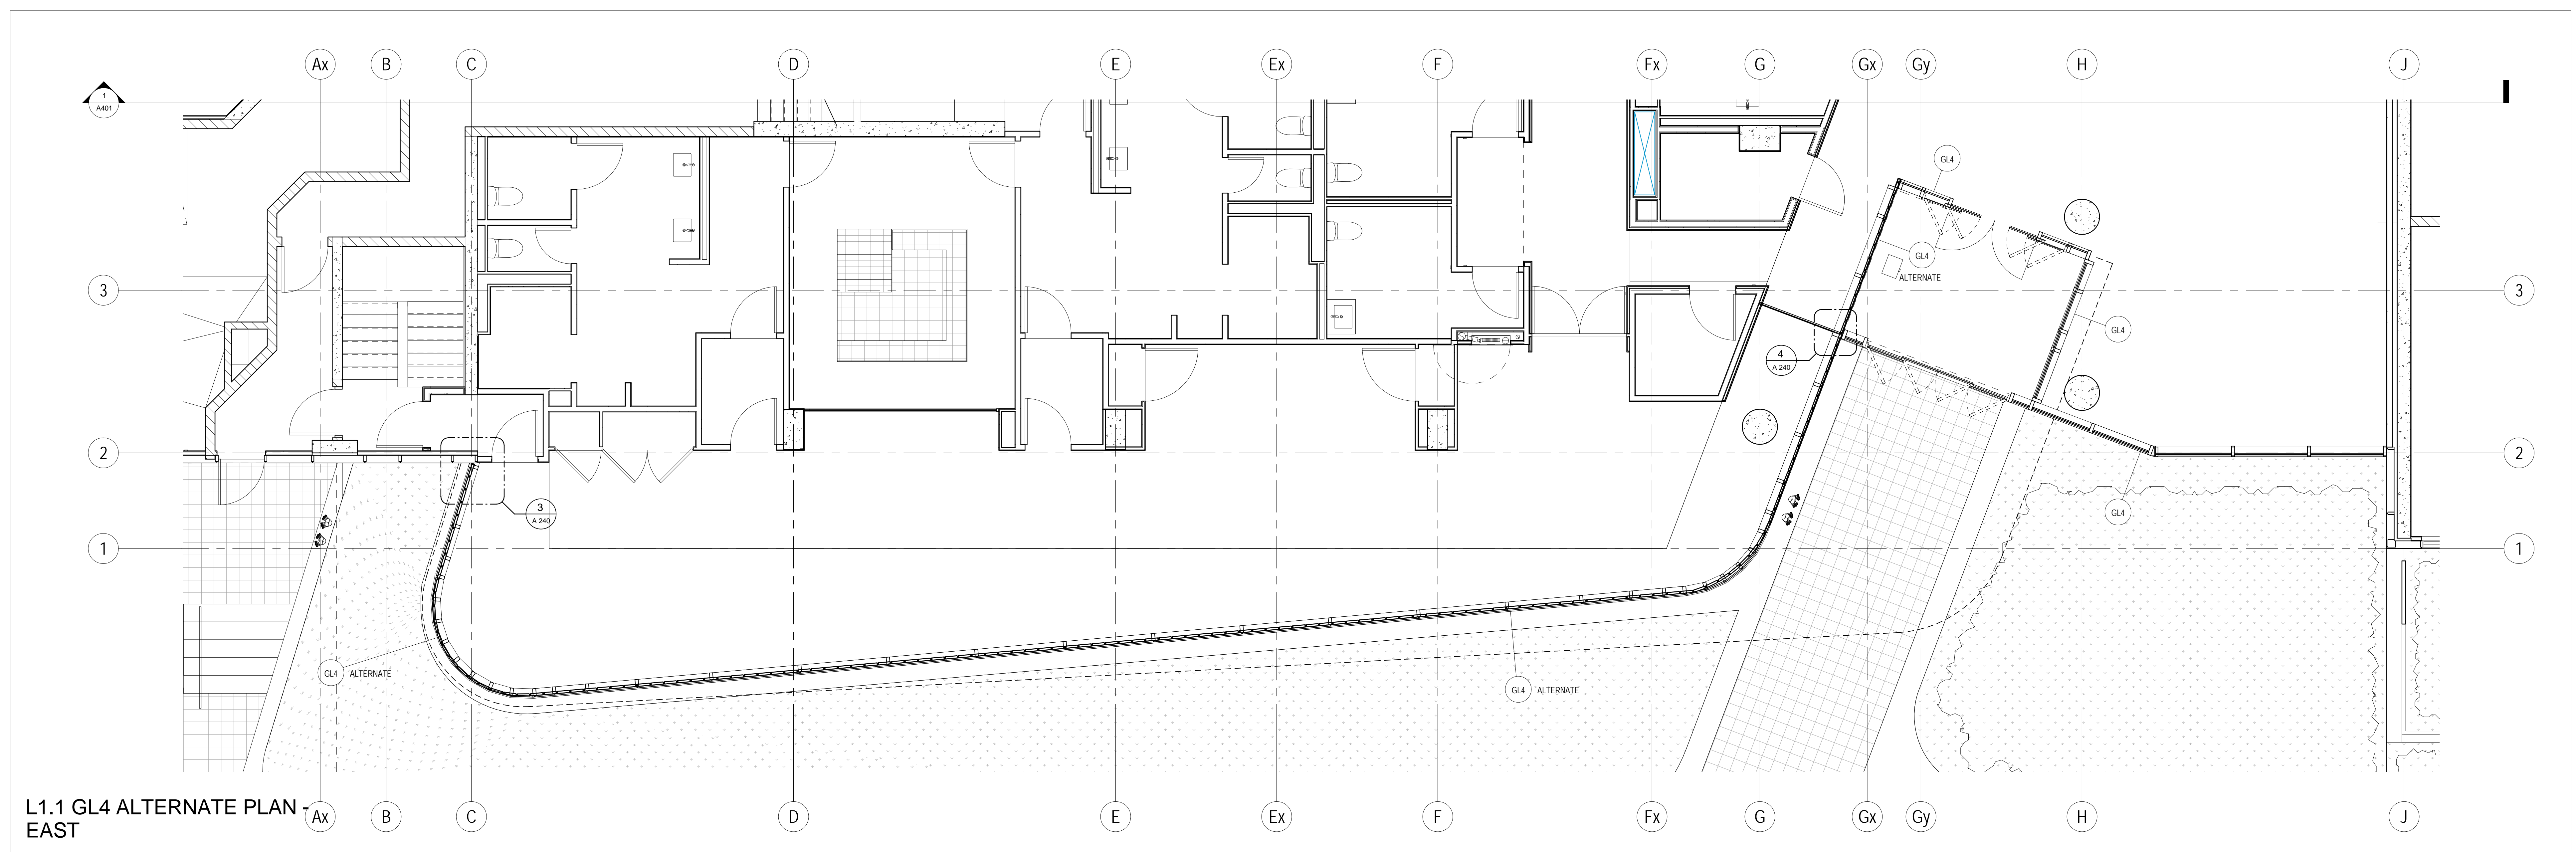

L1.1 GL4 ALTERNATE PLAN EAST

THIS DRAWING IS THE PROPERTY OF SQ ARCHITECTS AND IS NOT TO BE REPRODUCED OR TRANSMITTED IN ANY FORM OR BY ANY MEANS, ELECTRONIC OR MECHANICAL, INCLUDING PHOTOCOPYING, RECORDING, OR BY ANY INFORMATION STORAGE AND RETRIEVAL SYSTEM, WITHOUT THE WRITTEN PERMISSION OF SQ ARCHITECTS. THE DRAWING IS TO BE USED FOR THE PROJECT AND SITE SPECIFICALLY IDENTIFIED. IT IS NOT TO BE USED FOR ANY OTHER PROJECT OR SITE WITHOUT THE WRITTEN PERMISSION OF SQ ARCHITECTS. THE DRAWING IS NOT TO BE USED FOR ANY OTHER PROJECT OR SITE WITHOUT THE WRITTEN PERMISSION OF SQ ARCHITECTS. THE DRAWING IS NOT TO BE USED FOR ANY OTHER PROJECT OR SITE WITHOUT THE WRITTEN PERMISSION OF SQ ARCHITECTS.



METRIC SCALE DRAWING
FIRST FLOOR ELEV. +93.60m
No. ISSUED/REVISIONS FOR DATE
1 Issued for Tender 2014-09-22
2 Issued for Crystall Tender 2015-08-19

SQ ALEXANDRA PARK - BLOCK 11
38 CAMERON ST. TORONTO, ONTARIO M5T 2H2

project no. 12-115
scale: As indicated
drawn by: Author
reviewed by: Checker
date: 2014-09-22

Tepple Architects

ALTERNATE GLAZING ASSEMBLY AT LEVEL 1