


THIS DRAWING IS THE PROPERTY OF THE ARCHITECT AND IS NOT TO BE REPRODUCED OR TRANSMITTED IN ANY FORM OR BY ANY MEANS, ELECTRONIC OR MECHANICAL, INCLUDING PHOTOCOPYING, RECORDING, OR BY ANY INFORMATION STORAGE AND RETRIEVAL SYSTEM, WITHOUT THE WRITTEN PERMISSION OF THE ARCHITECT.

THE ARCHITECT'S LIABILITY IS LIMITED TO THE DESIGN OF THE BUILDING AND IS NOT TO BE HELD RESPONSIBLE FOR THE CONSTRUCTION OF THE BUILDING OR FOR THE PERFORMANCE OF THE BUILDING OR FOR THE SAFETY OF THE BUILDING OR FOR THE SAFETY OF THE OCCUPANTS OF THE BUILDING OR FOR THE SAFETY OF THE ADJACENT PROPERTIES OR FOR THE SAFETY OF THE PUBLIC.

FOR MORE INFORMATION, CONTACT THE ARCHITECT AT THE ADDRESS LISTED BELOW.




16 15 14 12 11 10 9 8 7 6 5 4 2 3 1

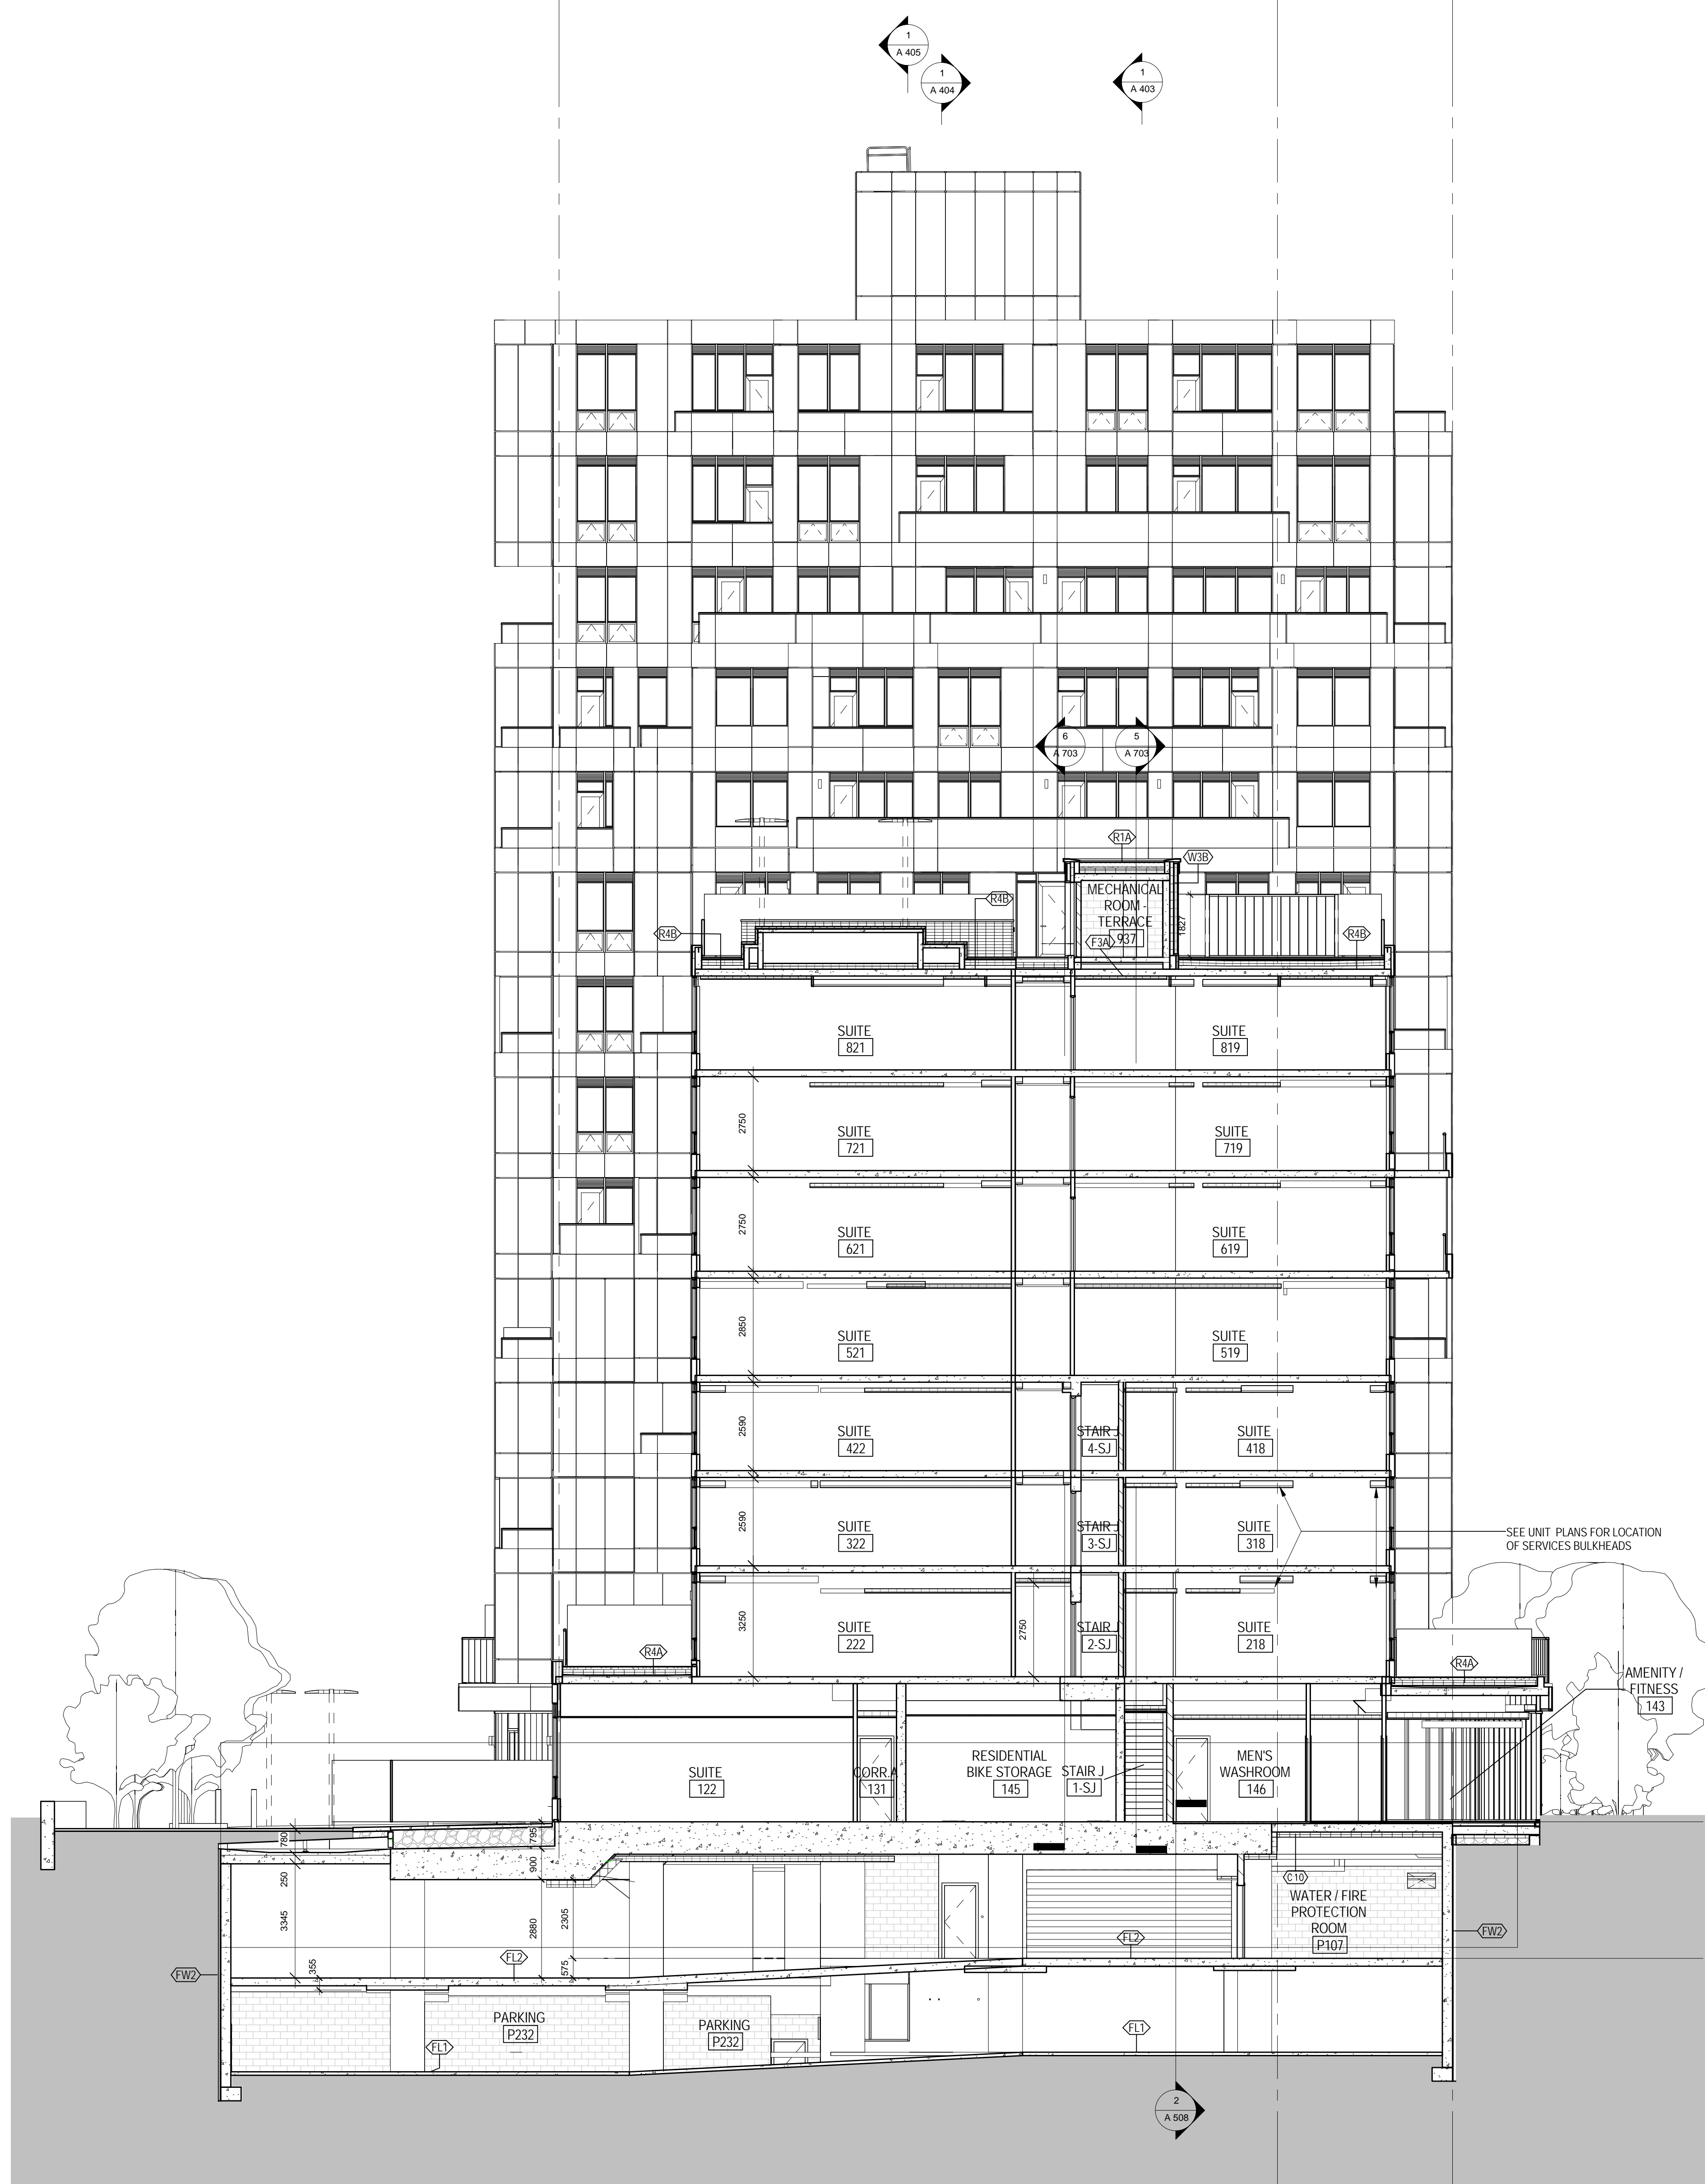

141.950 m
T/O UPPER PARAPET
137.600 m
UPPER ROOF
137.200 m
PENTHOUSE
133.830 m
Level 14
130.580 m
Level 13
127.630 m
Level 12
124.580 m
Level 11
121.630 m
Level 10
118.580 m
Level 9
115.630 m
Level 8
112.680 m
Level 7
109.730 m
Level 6
106.680 m
Level 5
103.890 m
Level 4
101.100 m
Level 3
97.850 m
Level 2
93.600 m
Level 1
89.600 m
Level P1
86.850 m
Level P2

SECTION W/E 2
1:100

16 15 14 12 11 10 9 8 7 6 5 4 2 3 1

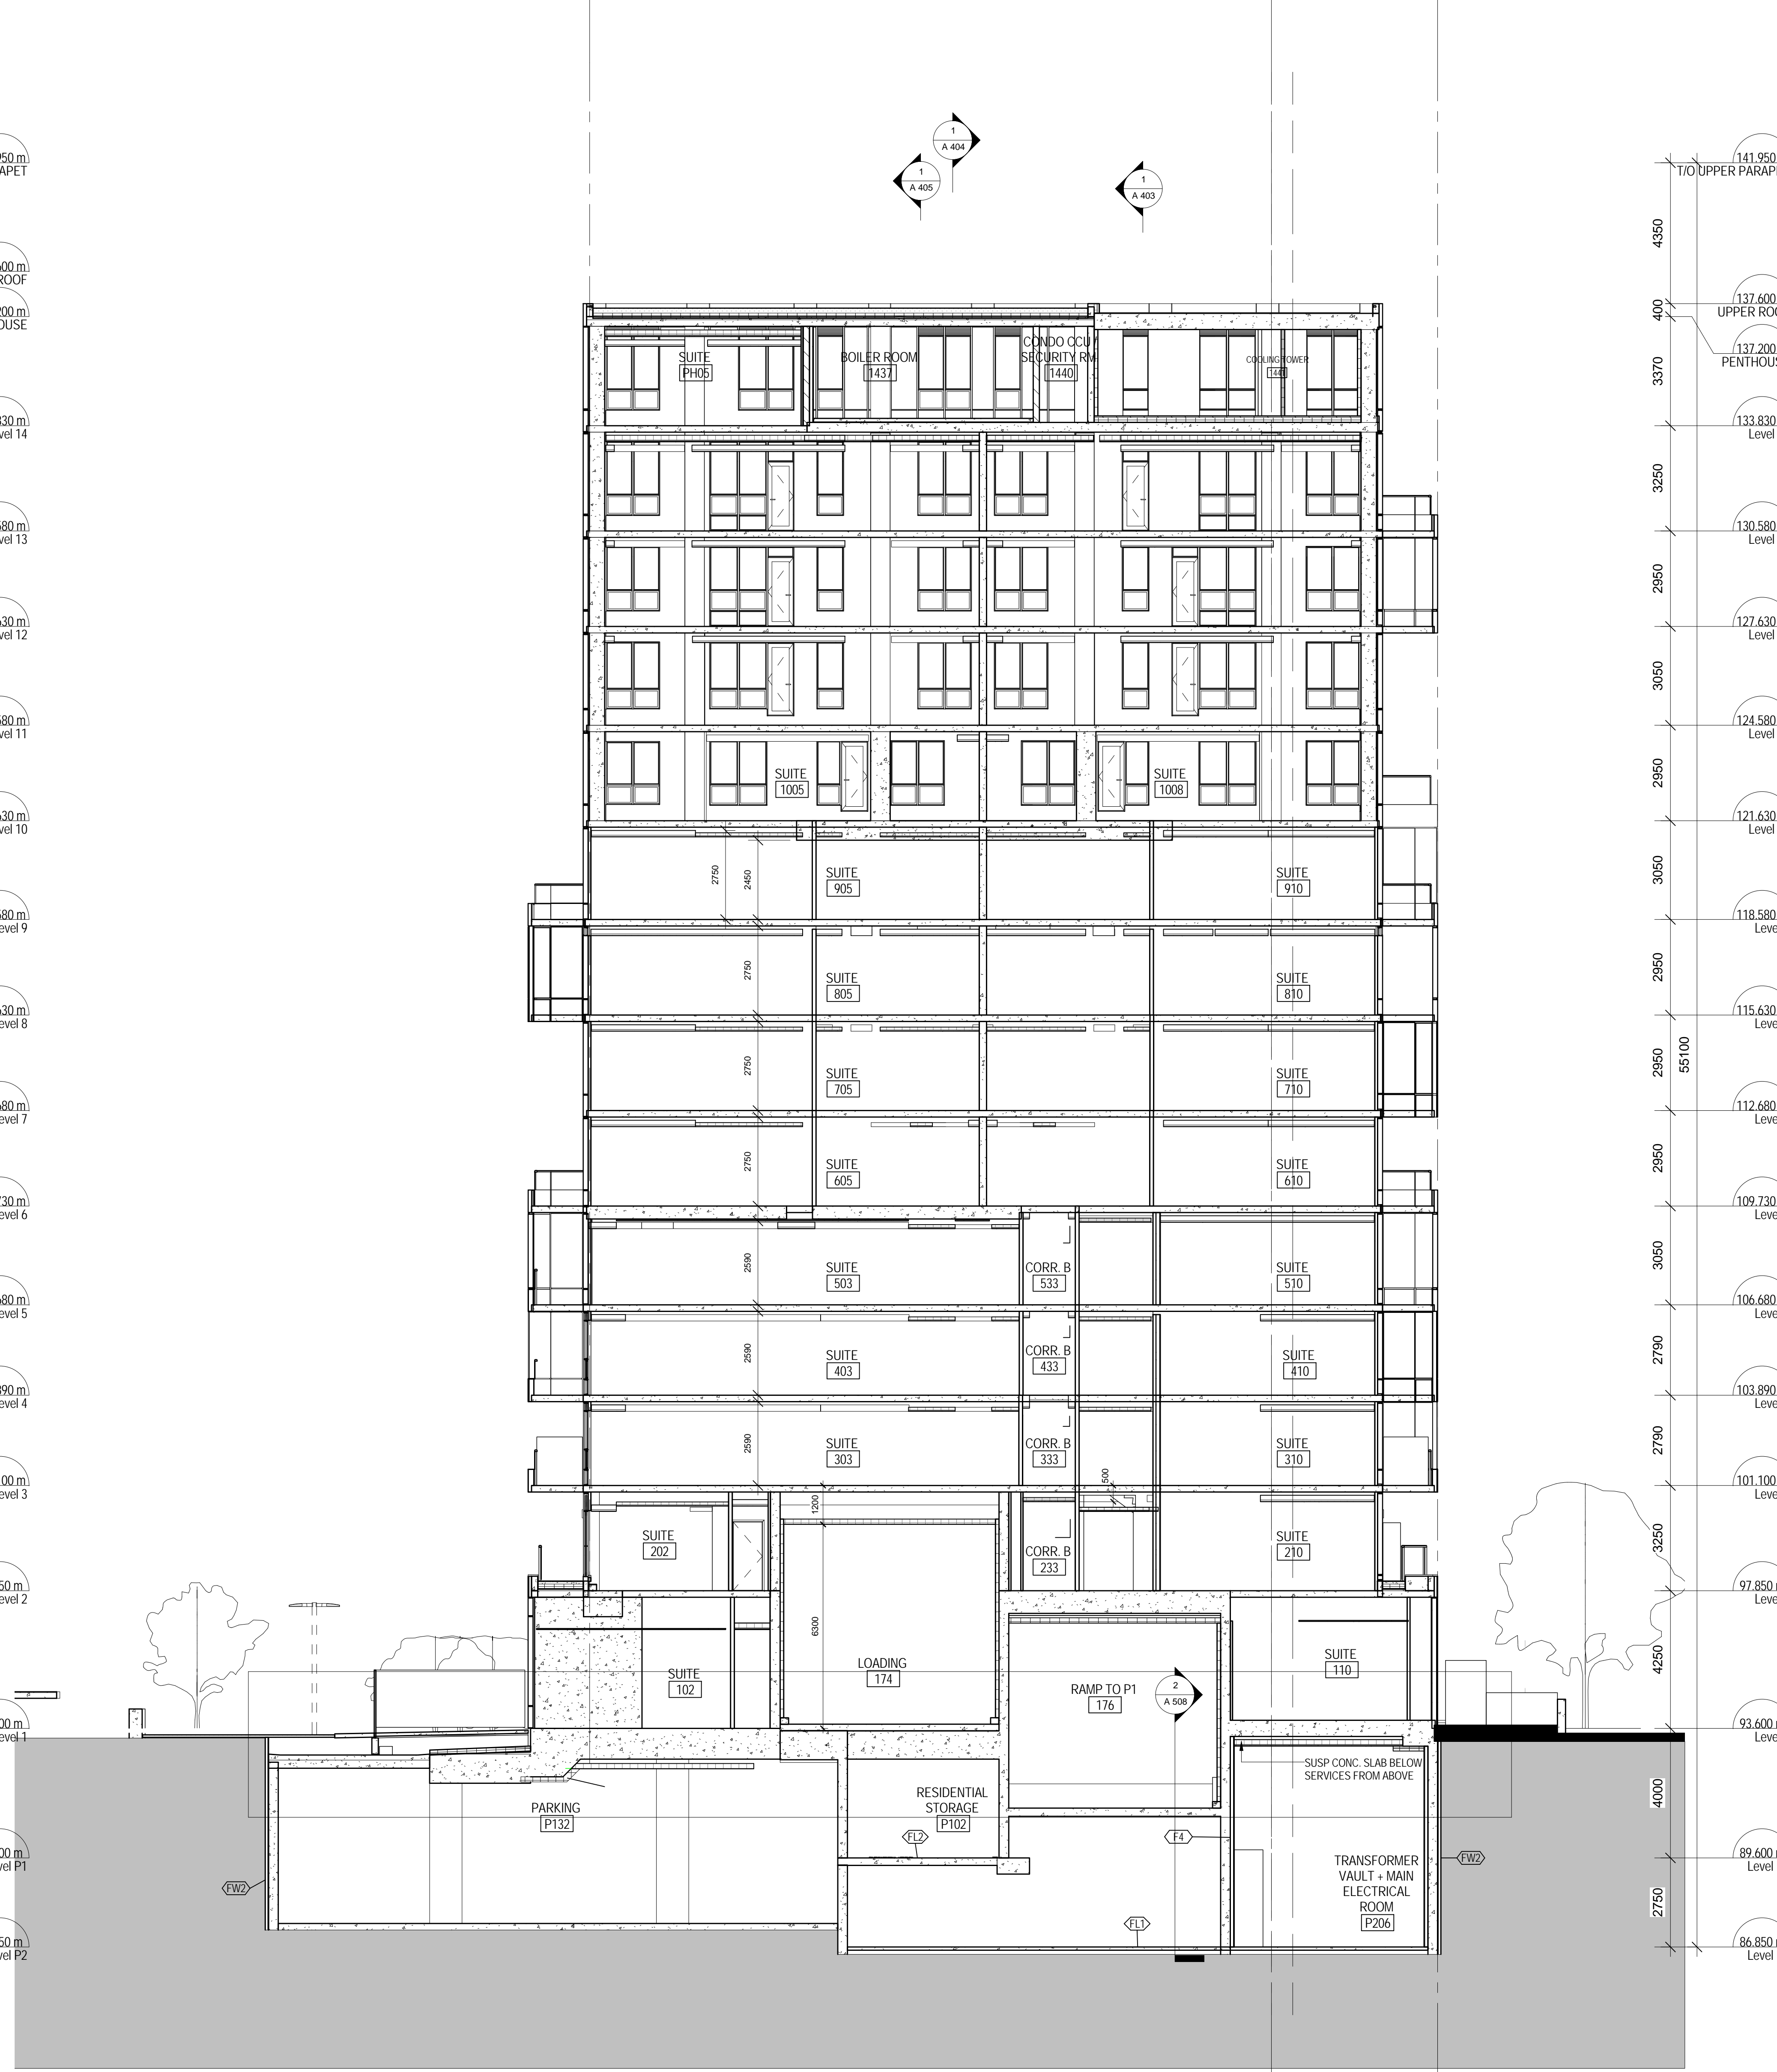

141.950 m
T/O UPPER PARAPET
137.600 m
UPPER ROOF
137.200 m
PENTHOUSE
133.830 m
Level 14
130.580 m
Level 13
127.630 m
Level 12
124.580 m
Level 11
121.630 m
Level 10
118.580 m
Level 9
115.630 m
Level 8
112.680 m
Level 7
109.730 m
Level 6
106.680 m
Level 5
103.890 m
Level 4
101.100 m
Level 3
97.850 m
Level 2
93.600 m
Level 1
89.600 m
Level P1
86.850 m
Level P2

SECTION W/E 3
1:100

METRIC SCALE DRAWING
FIRST FLOOR ELEV. +93.60m

No.	ISSUED / REVISIONS FOR	DATE
1	Issued for SPA	2013-03-28
2	Issued for Coordination	2013-04-11
3	Issued for Coordination	2013-04-11
4	Revised for SPA	2014-01-19
5	Issued for Coordination	2014-02-28
6	Issued for Developer Tender	2014-04-07
7	Issued for Coordination	2014-04-21
8	Issued for 10% Completion	2014-05-28
9	Issued for Permit	2014-05-28
10	Issued for Coordination	2014-06-23
11	Revised for Permit	2014-07-10
12	Revised for Permit	2014-08-22
13	Issued for Tender	2014-08-28
14	Issued for Tender	2014-08-28
15	Issued for 40% CI	2015-03-26
16	Issued for 40% CI	2015-04-08
17	Issued for Tender	2015-04-08
18	Issued for 40% CI	2015-06-17
19	Issued for Drywall Tender	2015-06-19

SQ ALEXANDRA PARK - BLOCK 11
38 CAMERON ST., TORONTO, ONTARIO M5T 2H2

project no. 13-115
scale: 1:100
drawn by: TA
reviewed by: SA
date: 2014-09-22

Teepie Architects
1300 BAY STREET TORONTO, ONTARIO M5G 1B7
SECTION W/E 2 & 3

A 402