



METRIC SCALE DRAWING
FIRST FLOOR ELEV. +93.60m


No.	ISSUED/REVISION FOR	DATE
1	Issued for Tender	2014-09-22
2	Issued for AS 01	2015-02-05
3	Issued for AS 02	2015-05-04
4	Issued for Tender	2015-05-05
5	Issued for AS 04	2015-06-17
6	Issued for AS 05	2015-07-13
7	Issued for AS 06	2015-07-24
8	Issued for Drywall Tender	2015-08-17

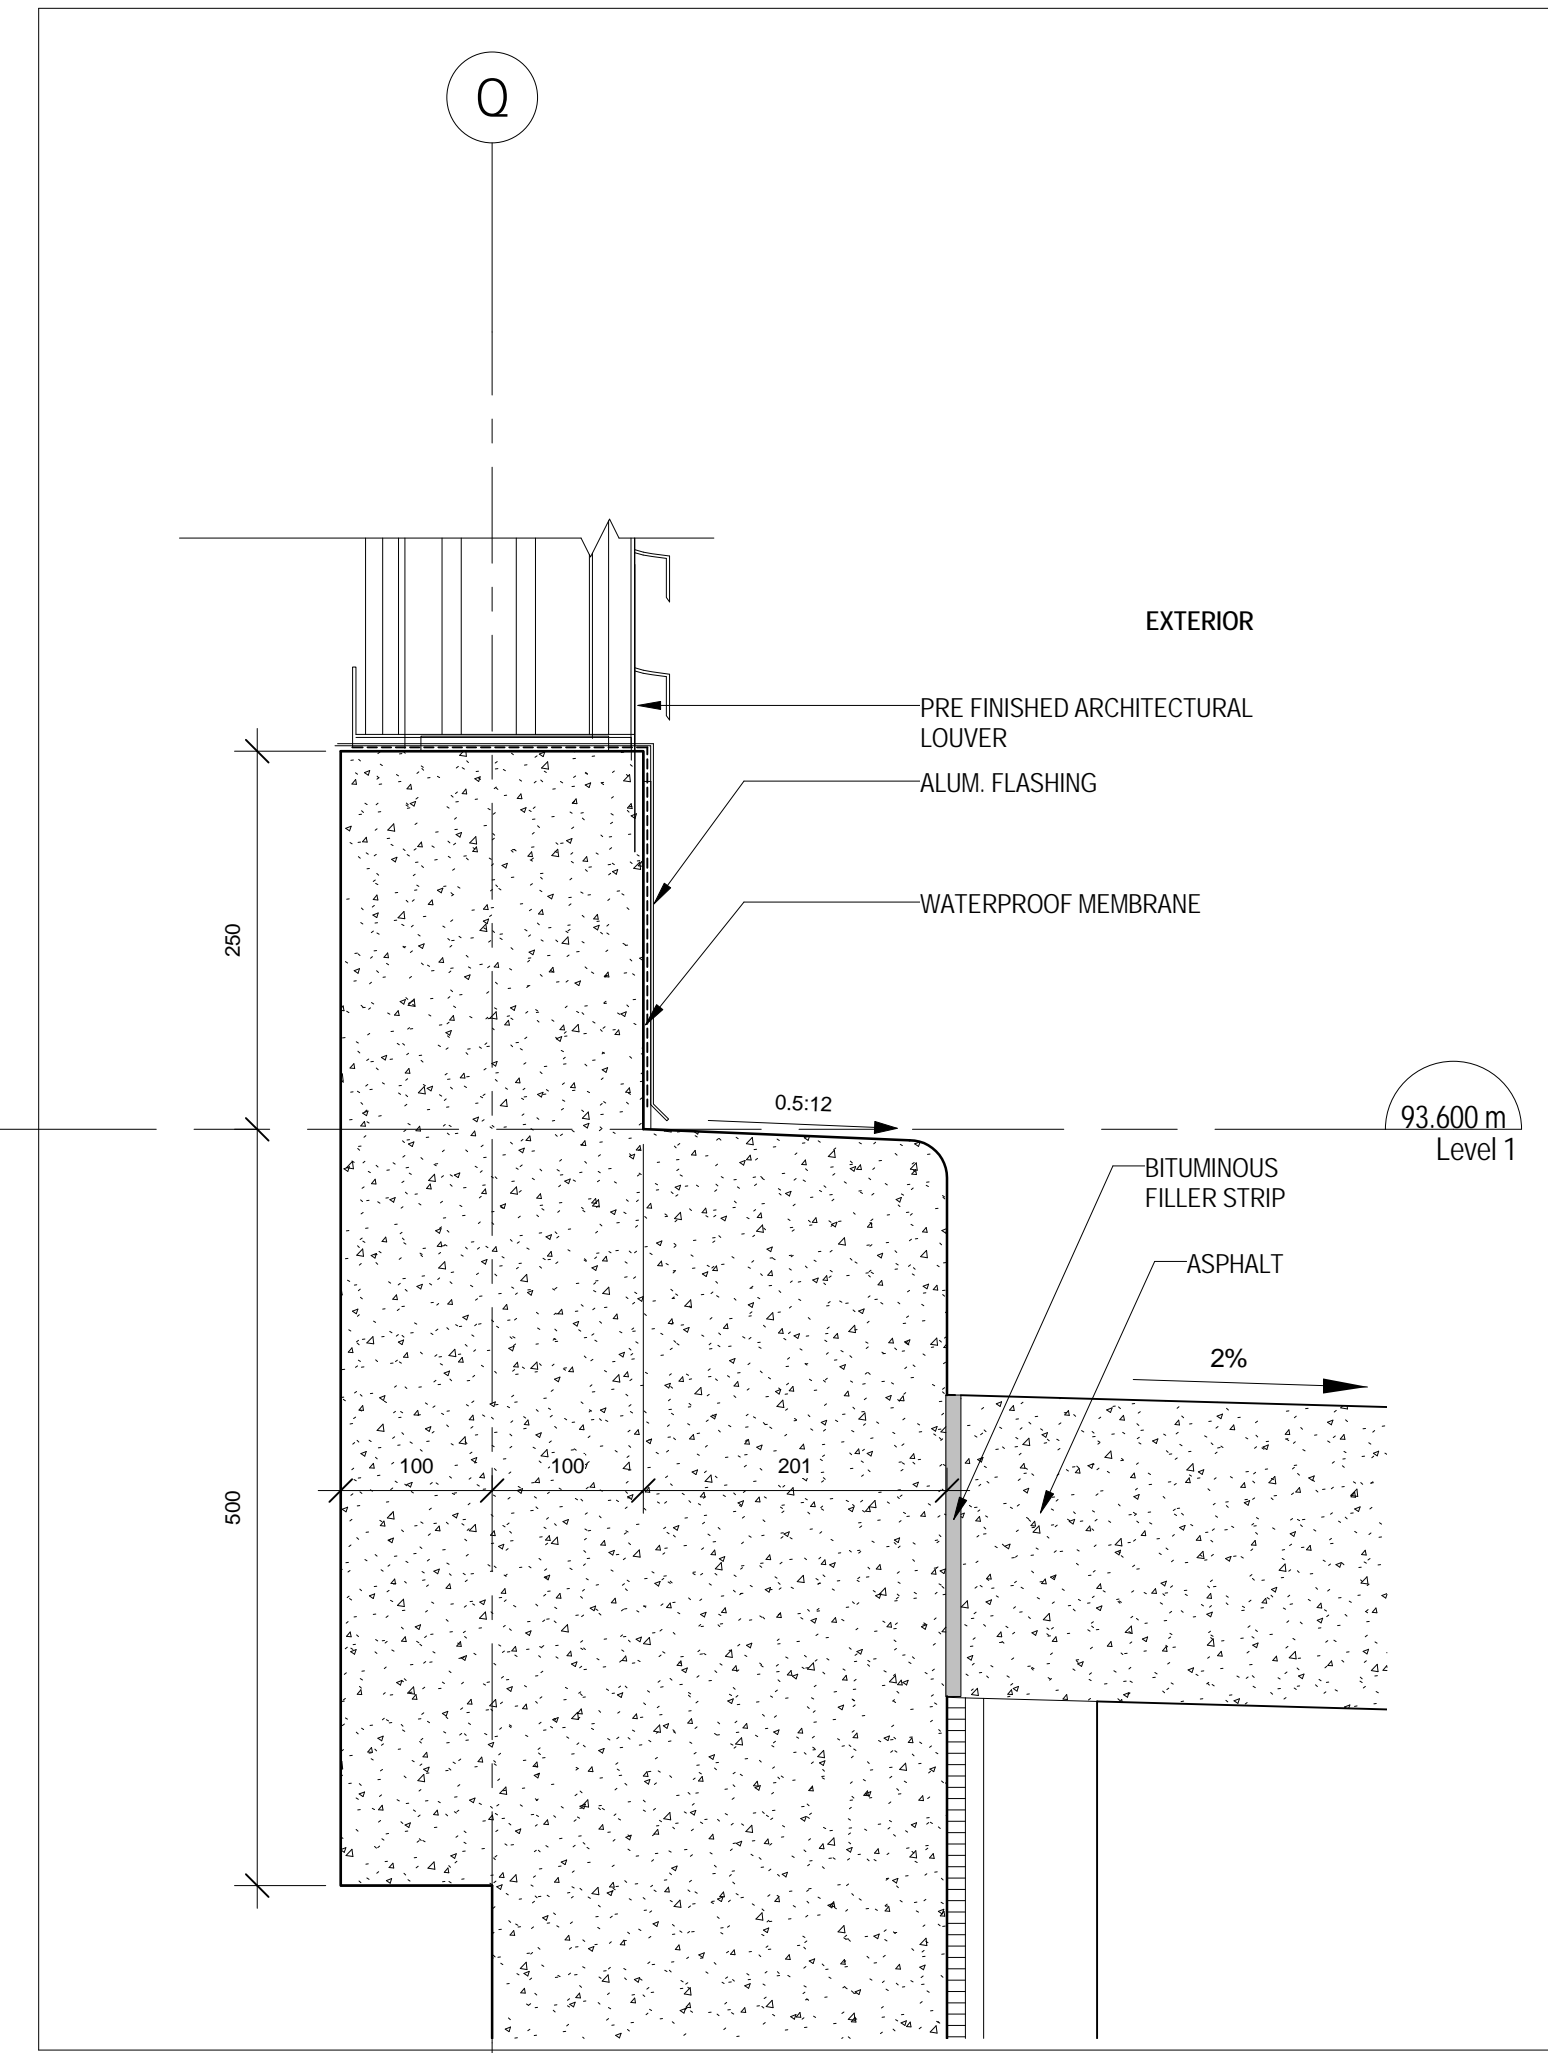


7
A 610 1:5
LOUVER BASE NORTH ELEVATION

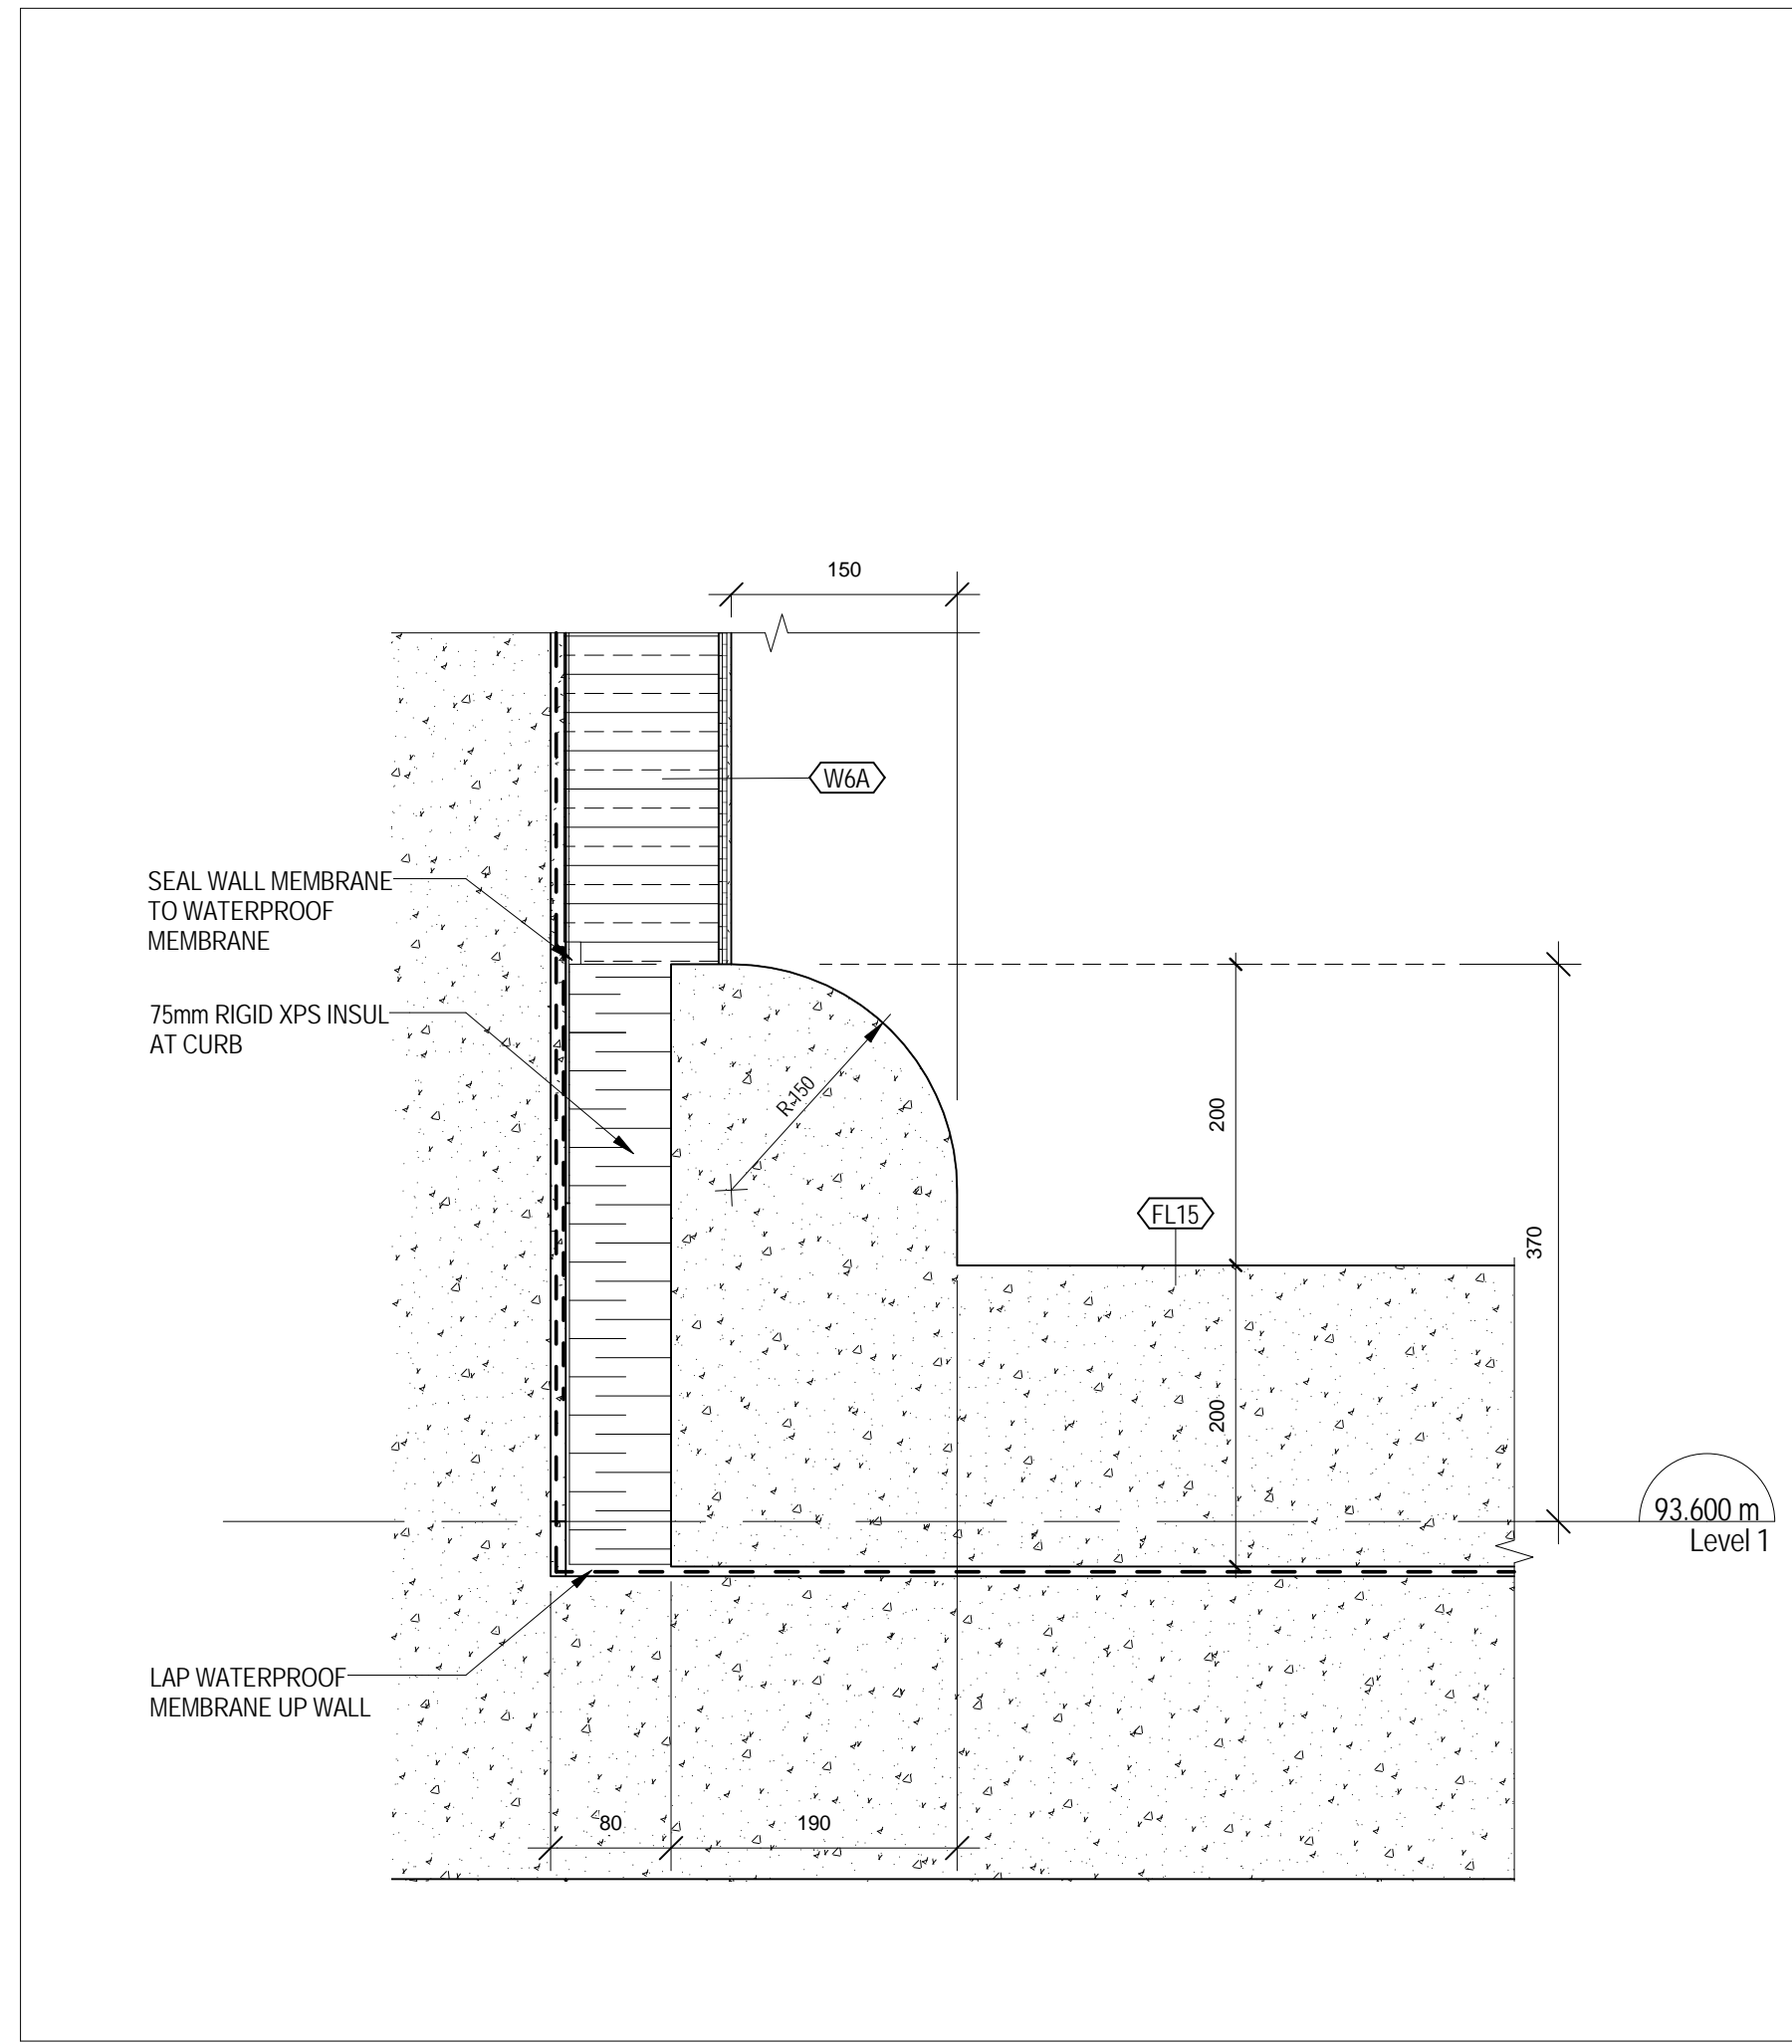


6
A 610 1:5
LOADING DOCK CURB WEST WALL

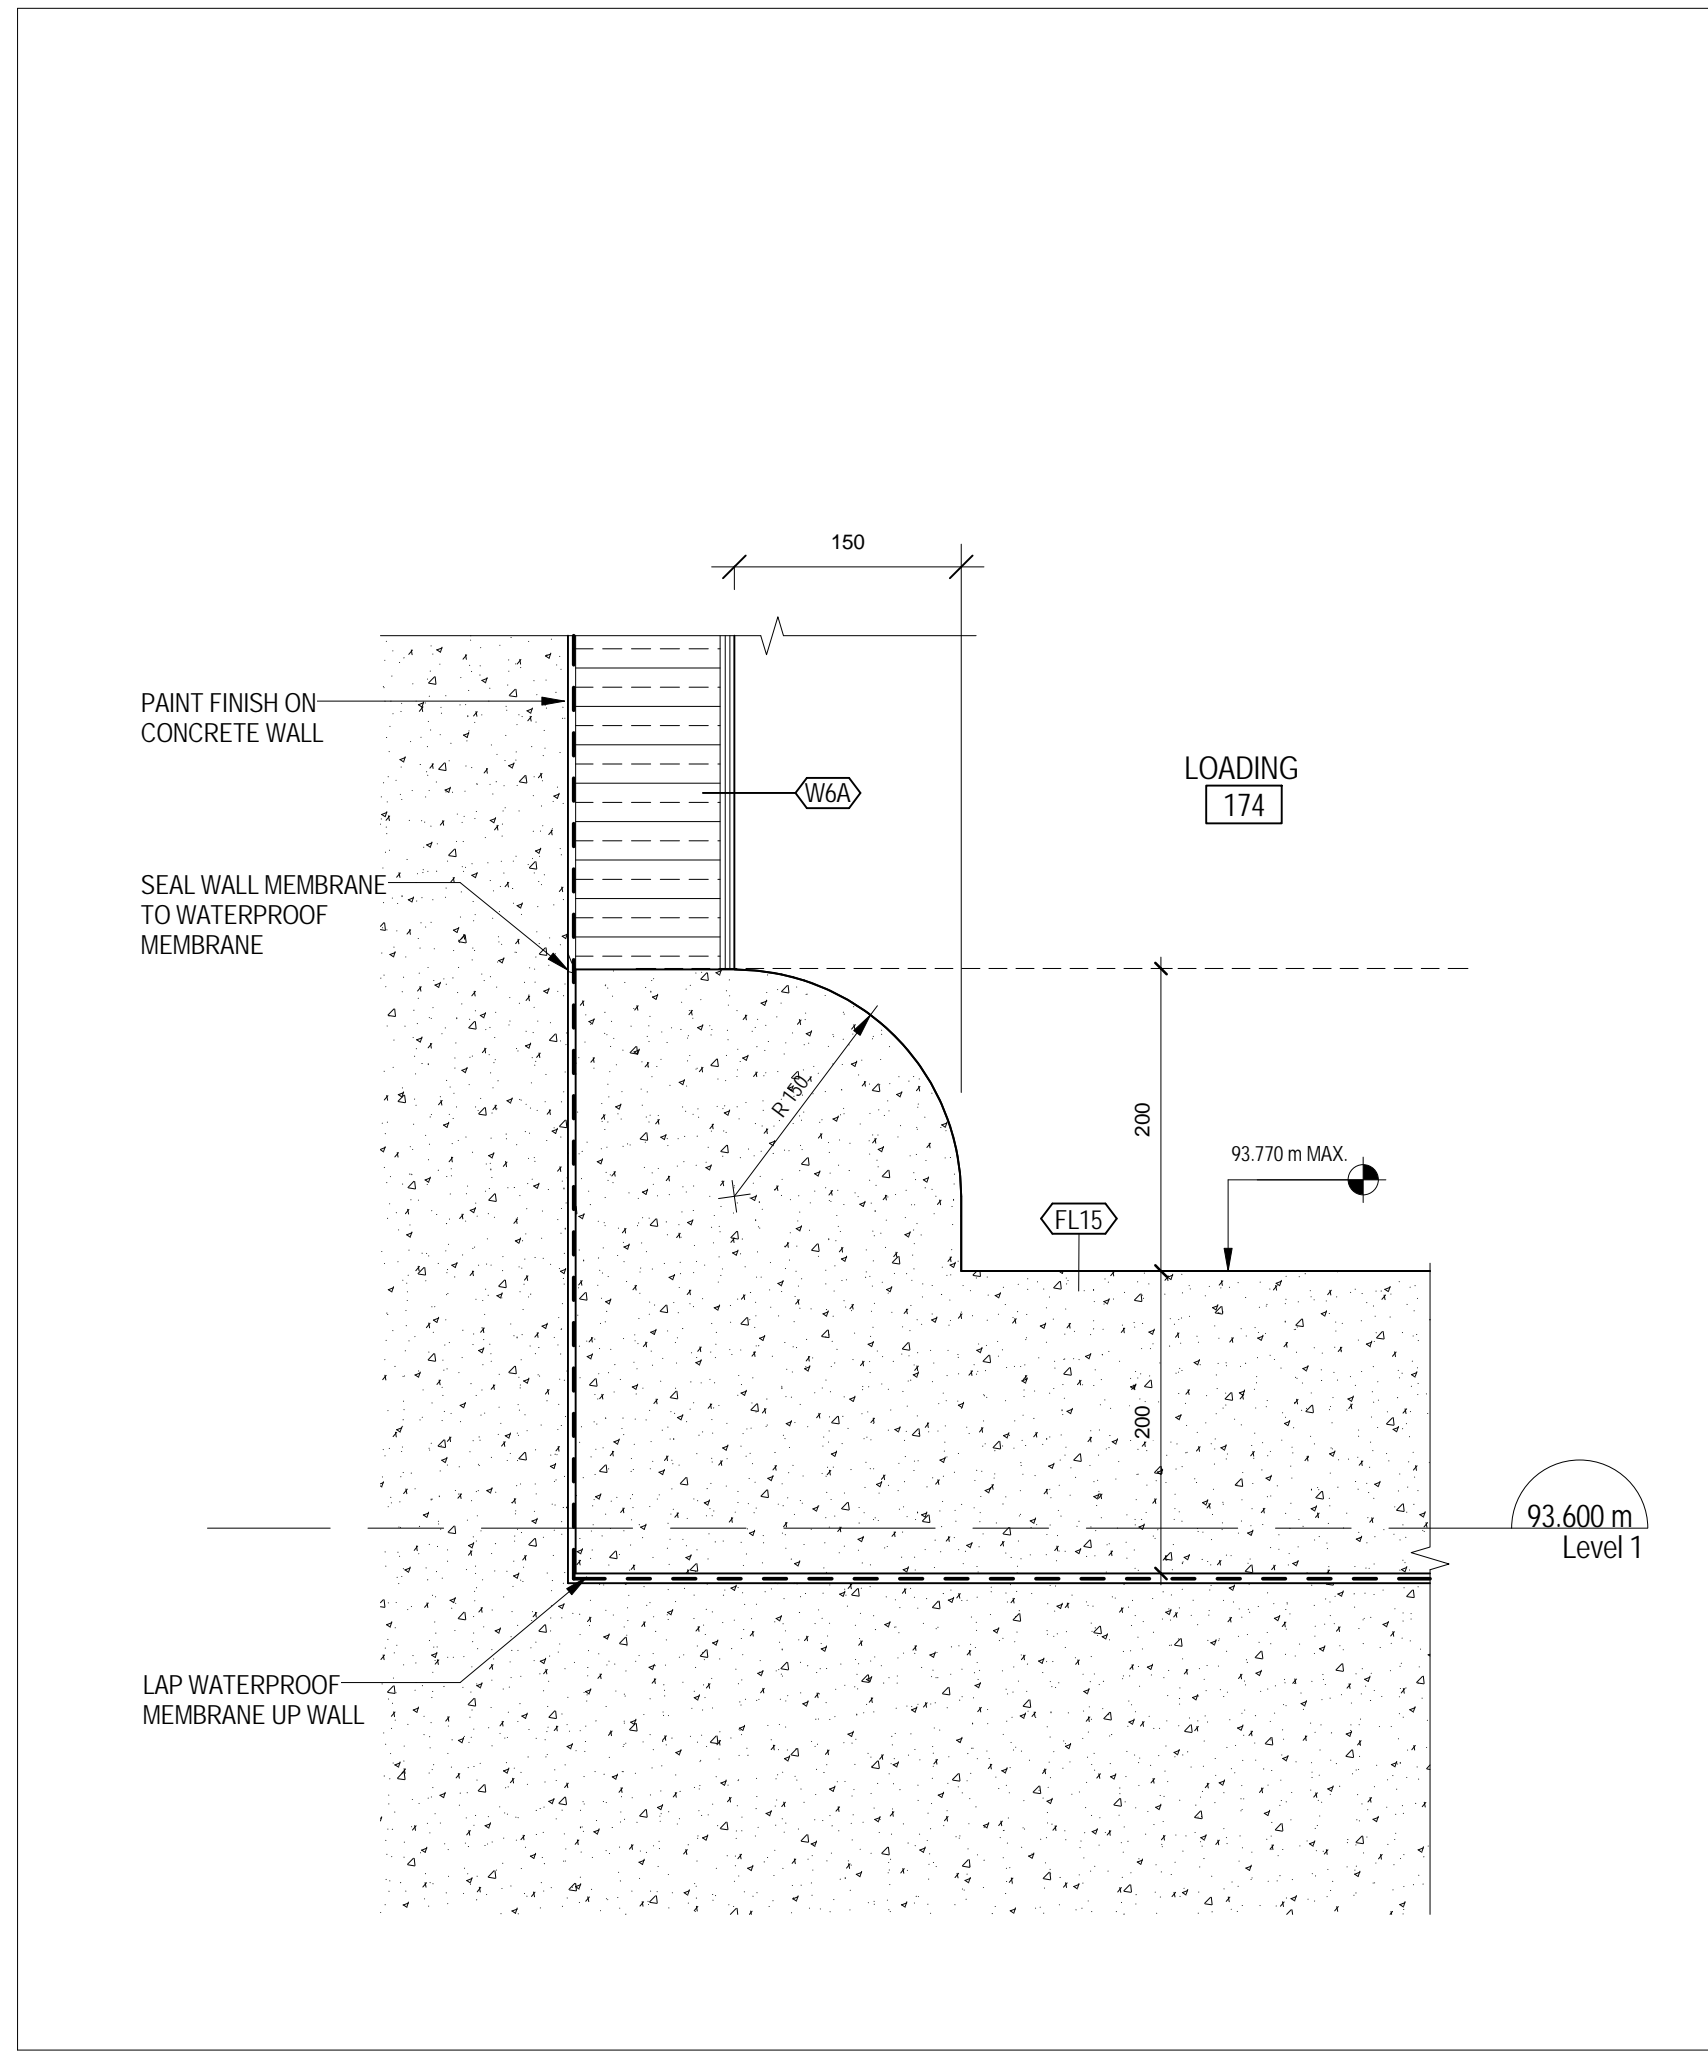


5
A 610 1:5
LOADING DOCK CURB EAST WALL

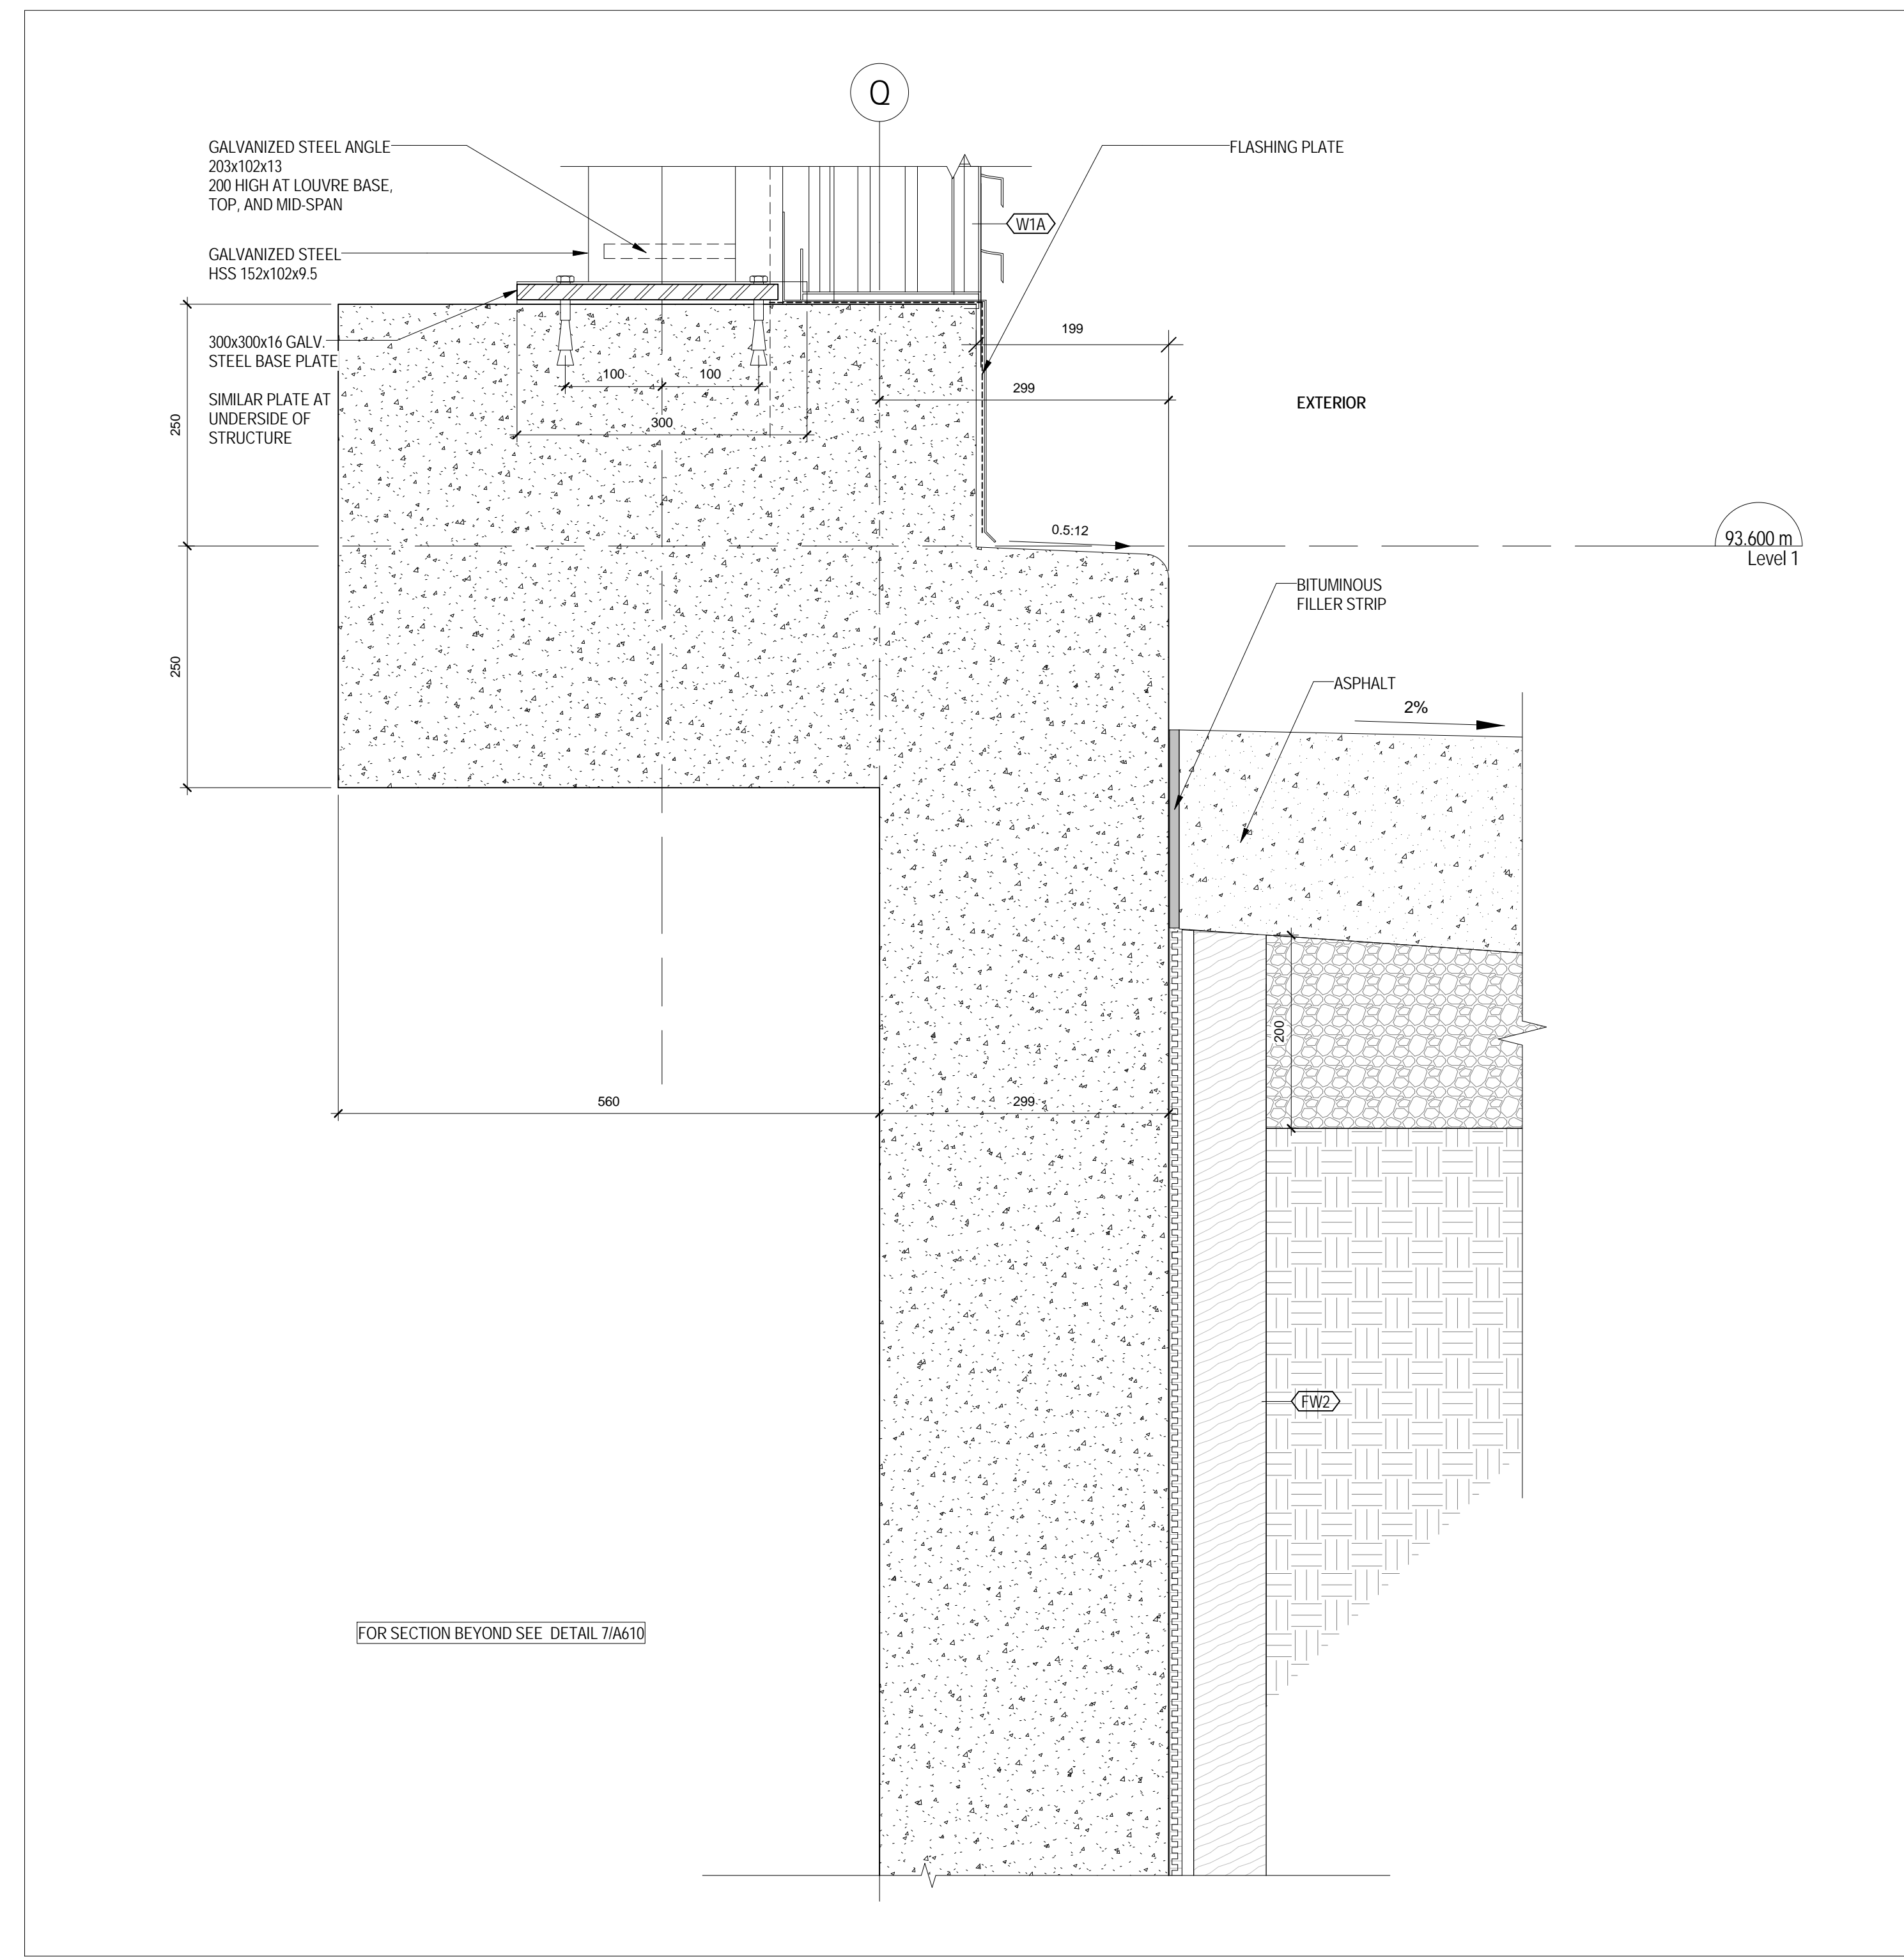


2
A 610 1:5
FOUNDATION WALL AT LOUVER BASE

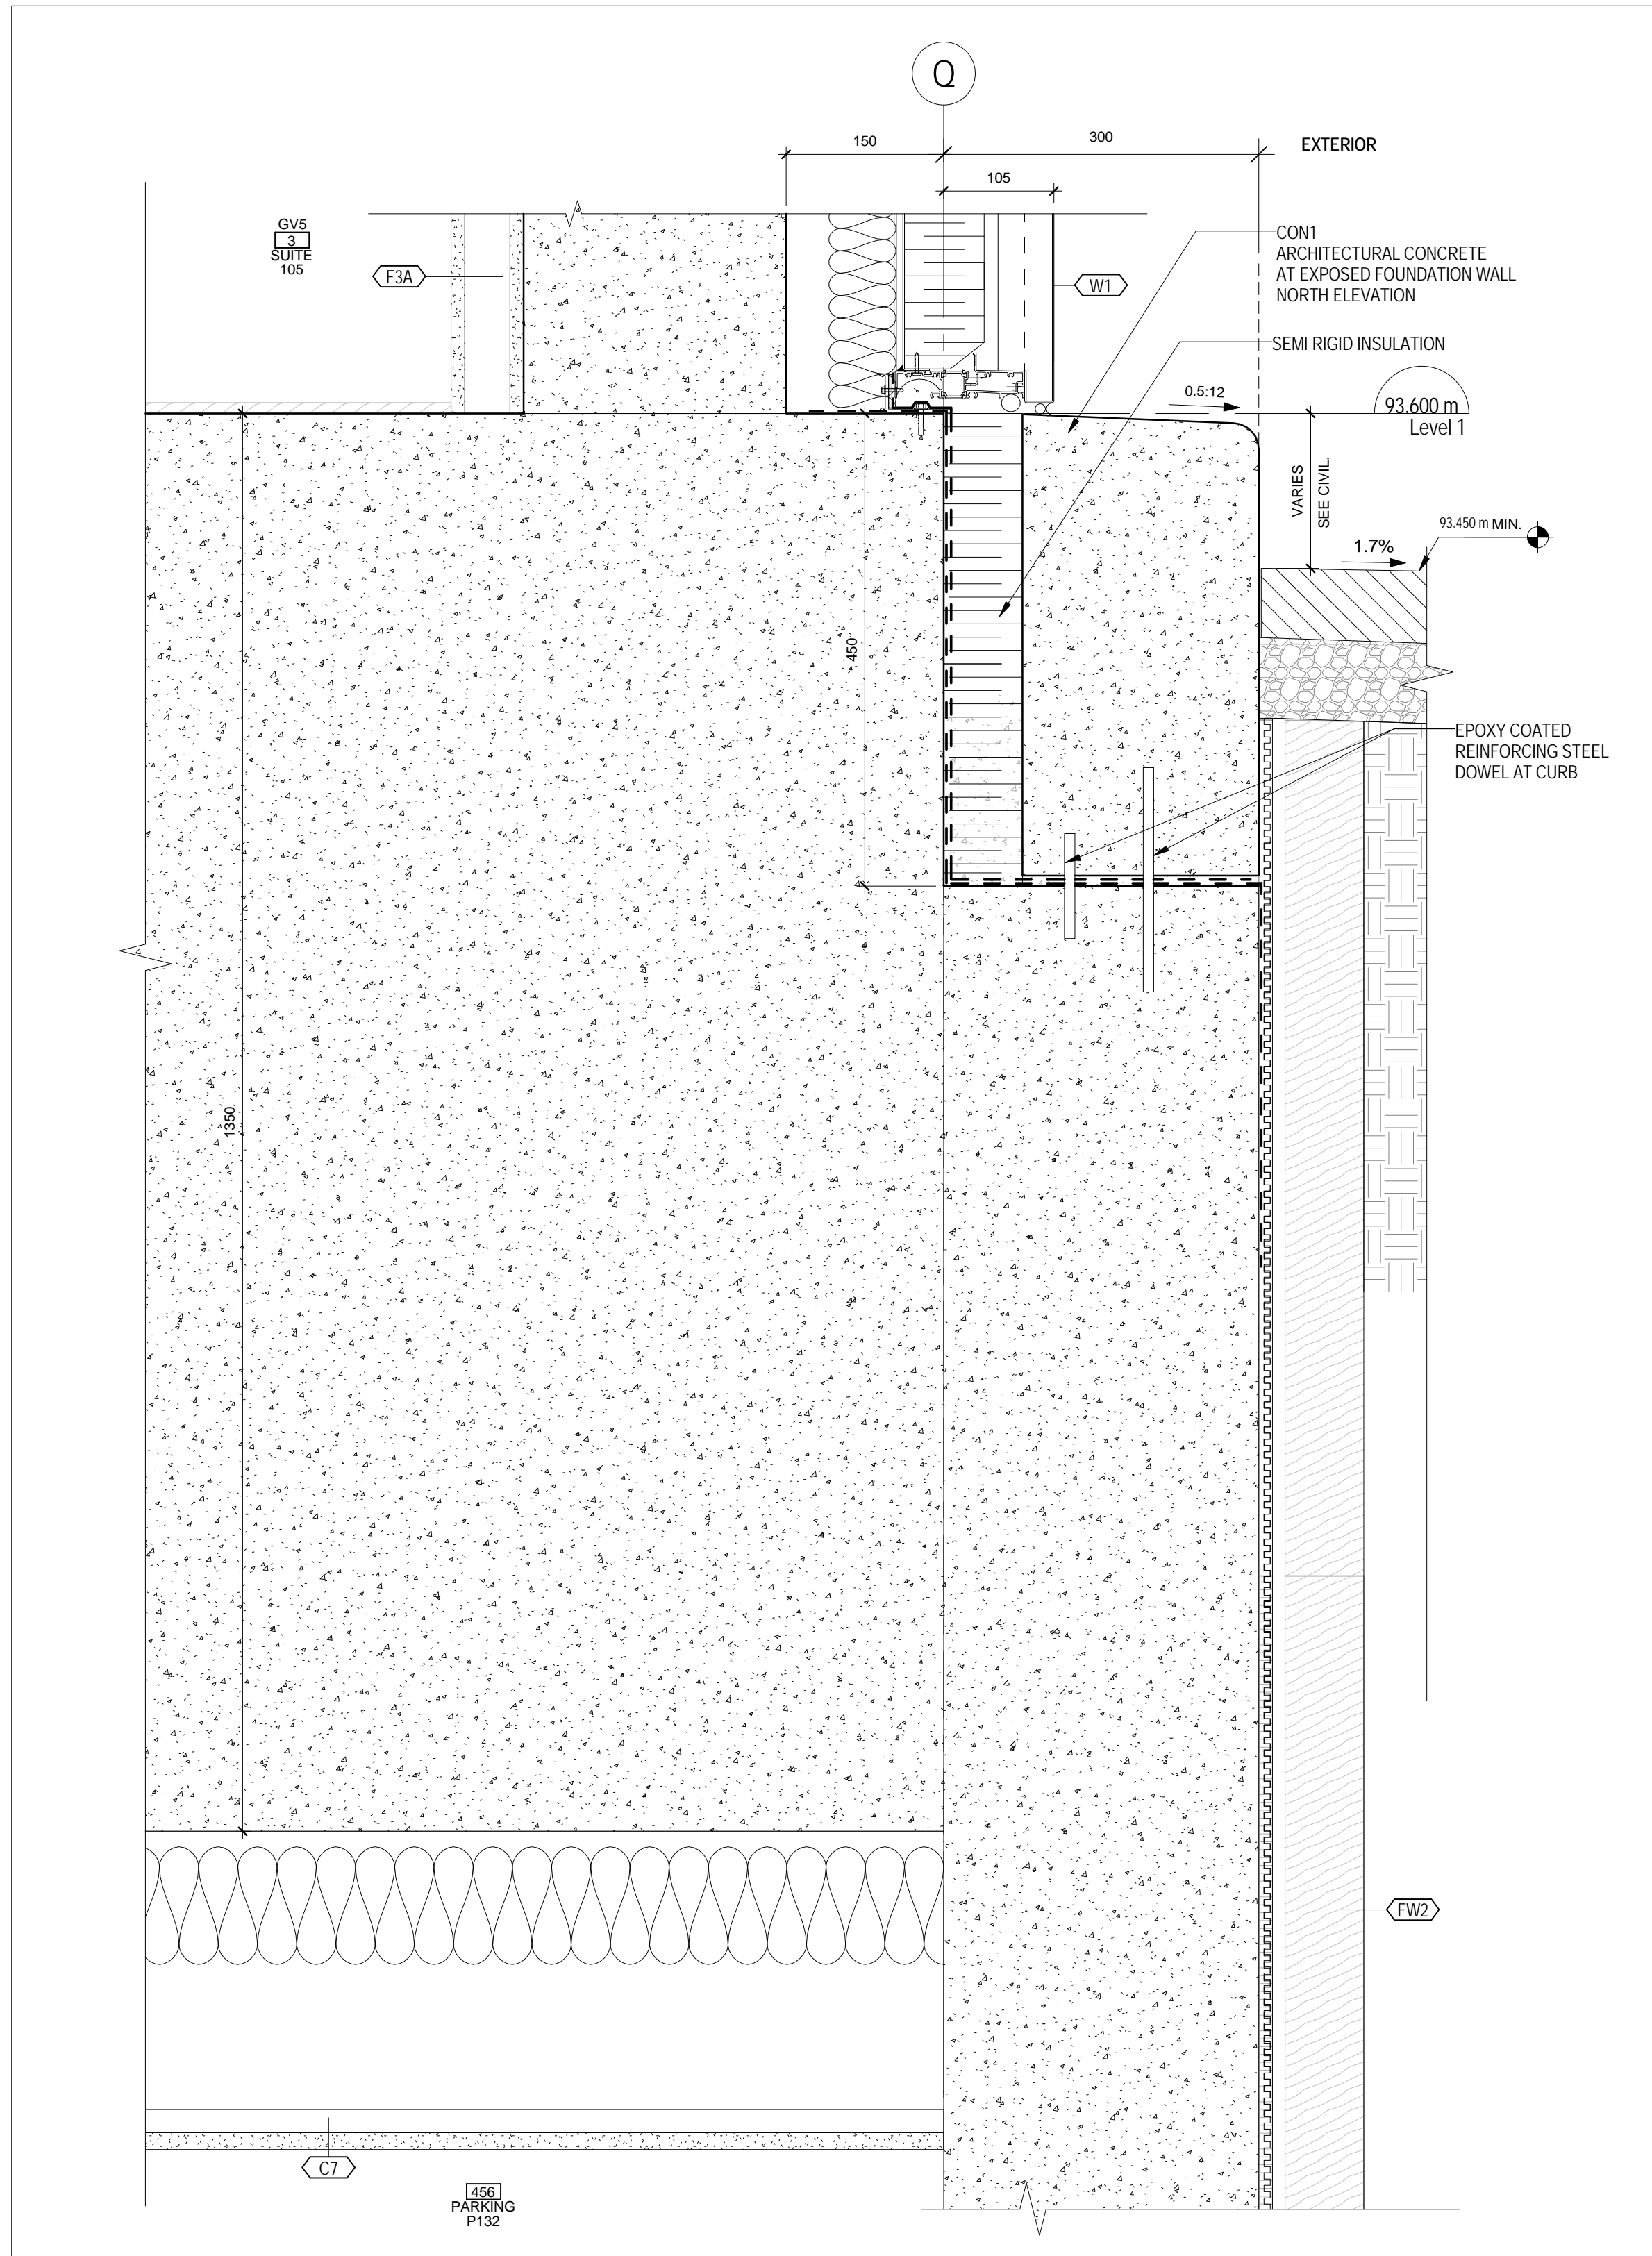

4
A 610 1:5
FOUNDATION WALL AT TOWNHOUSE

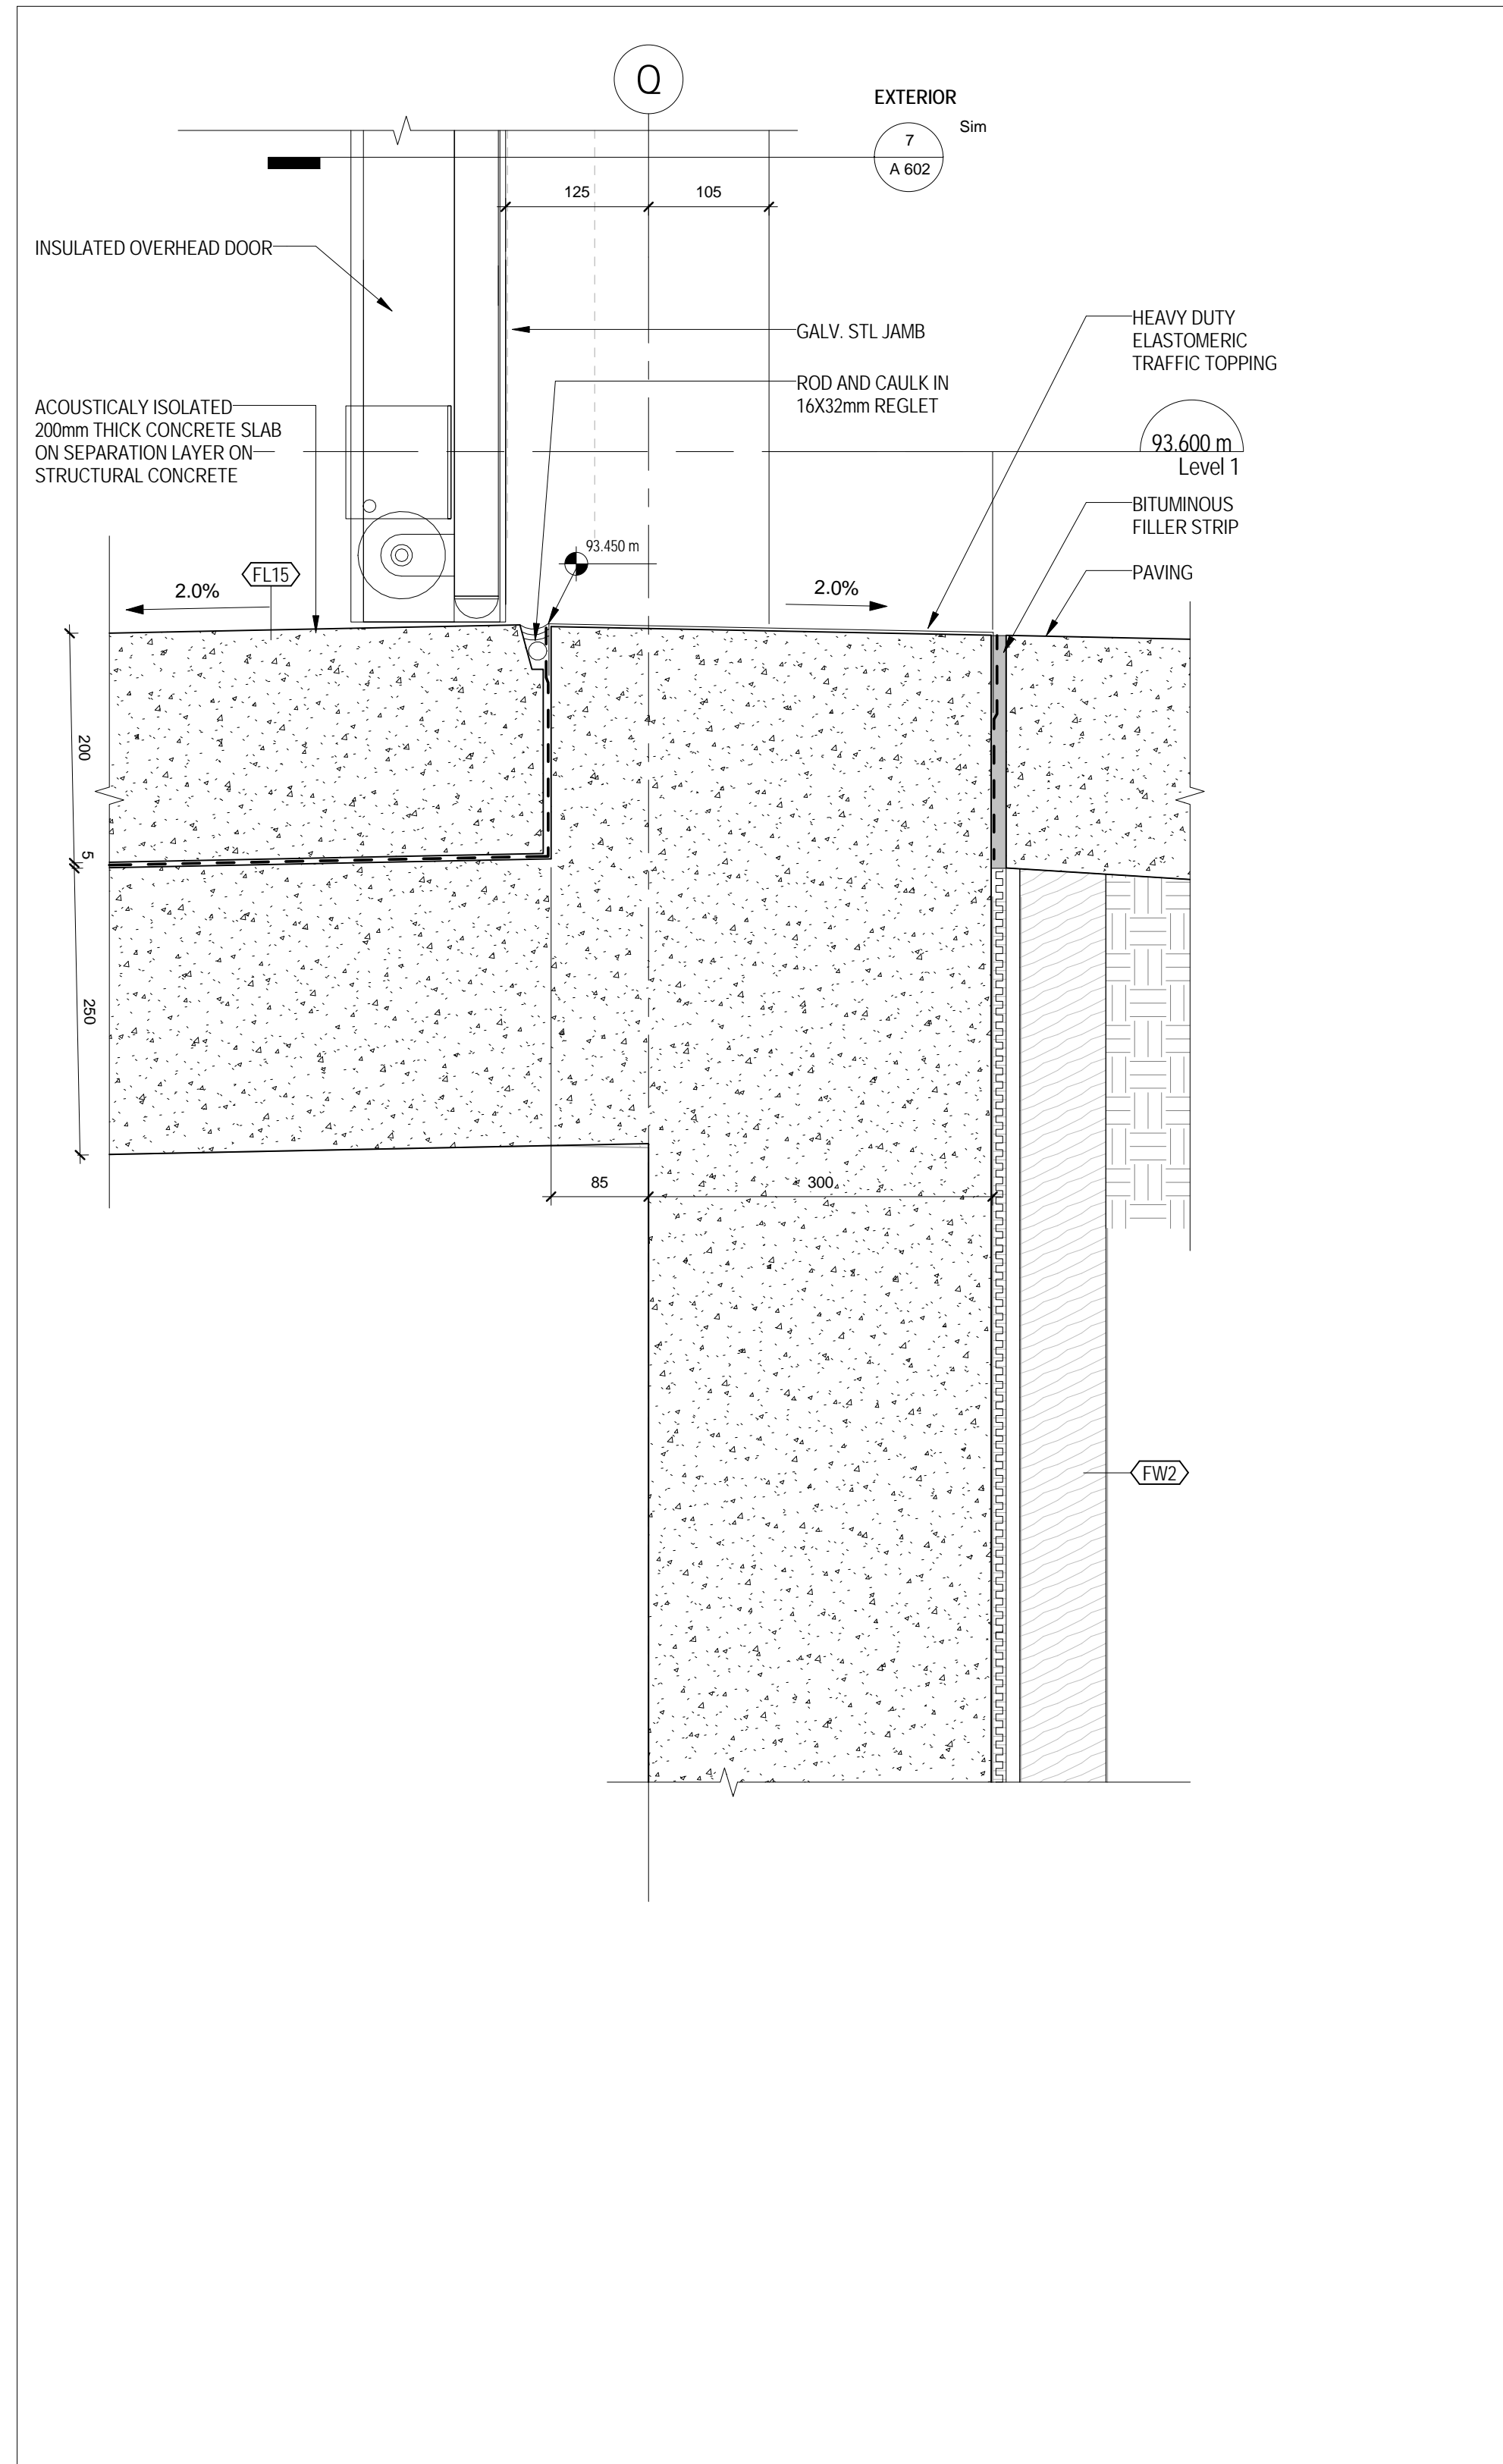

3
A 610 1:5
FOUNDATION WALL AT LOADING

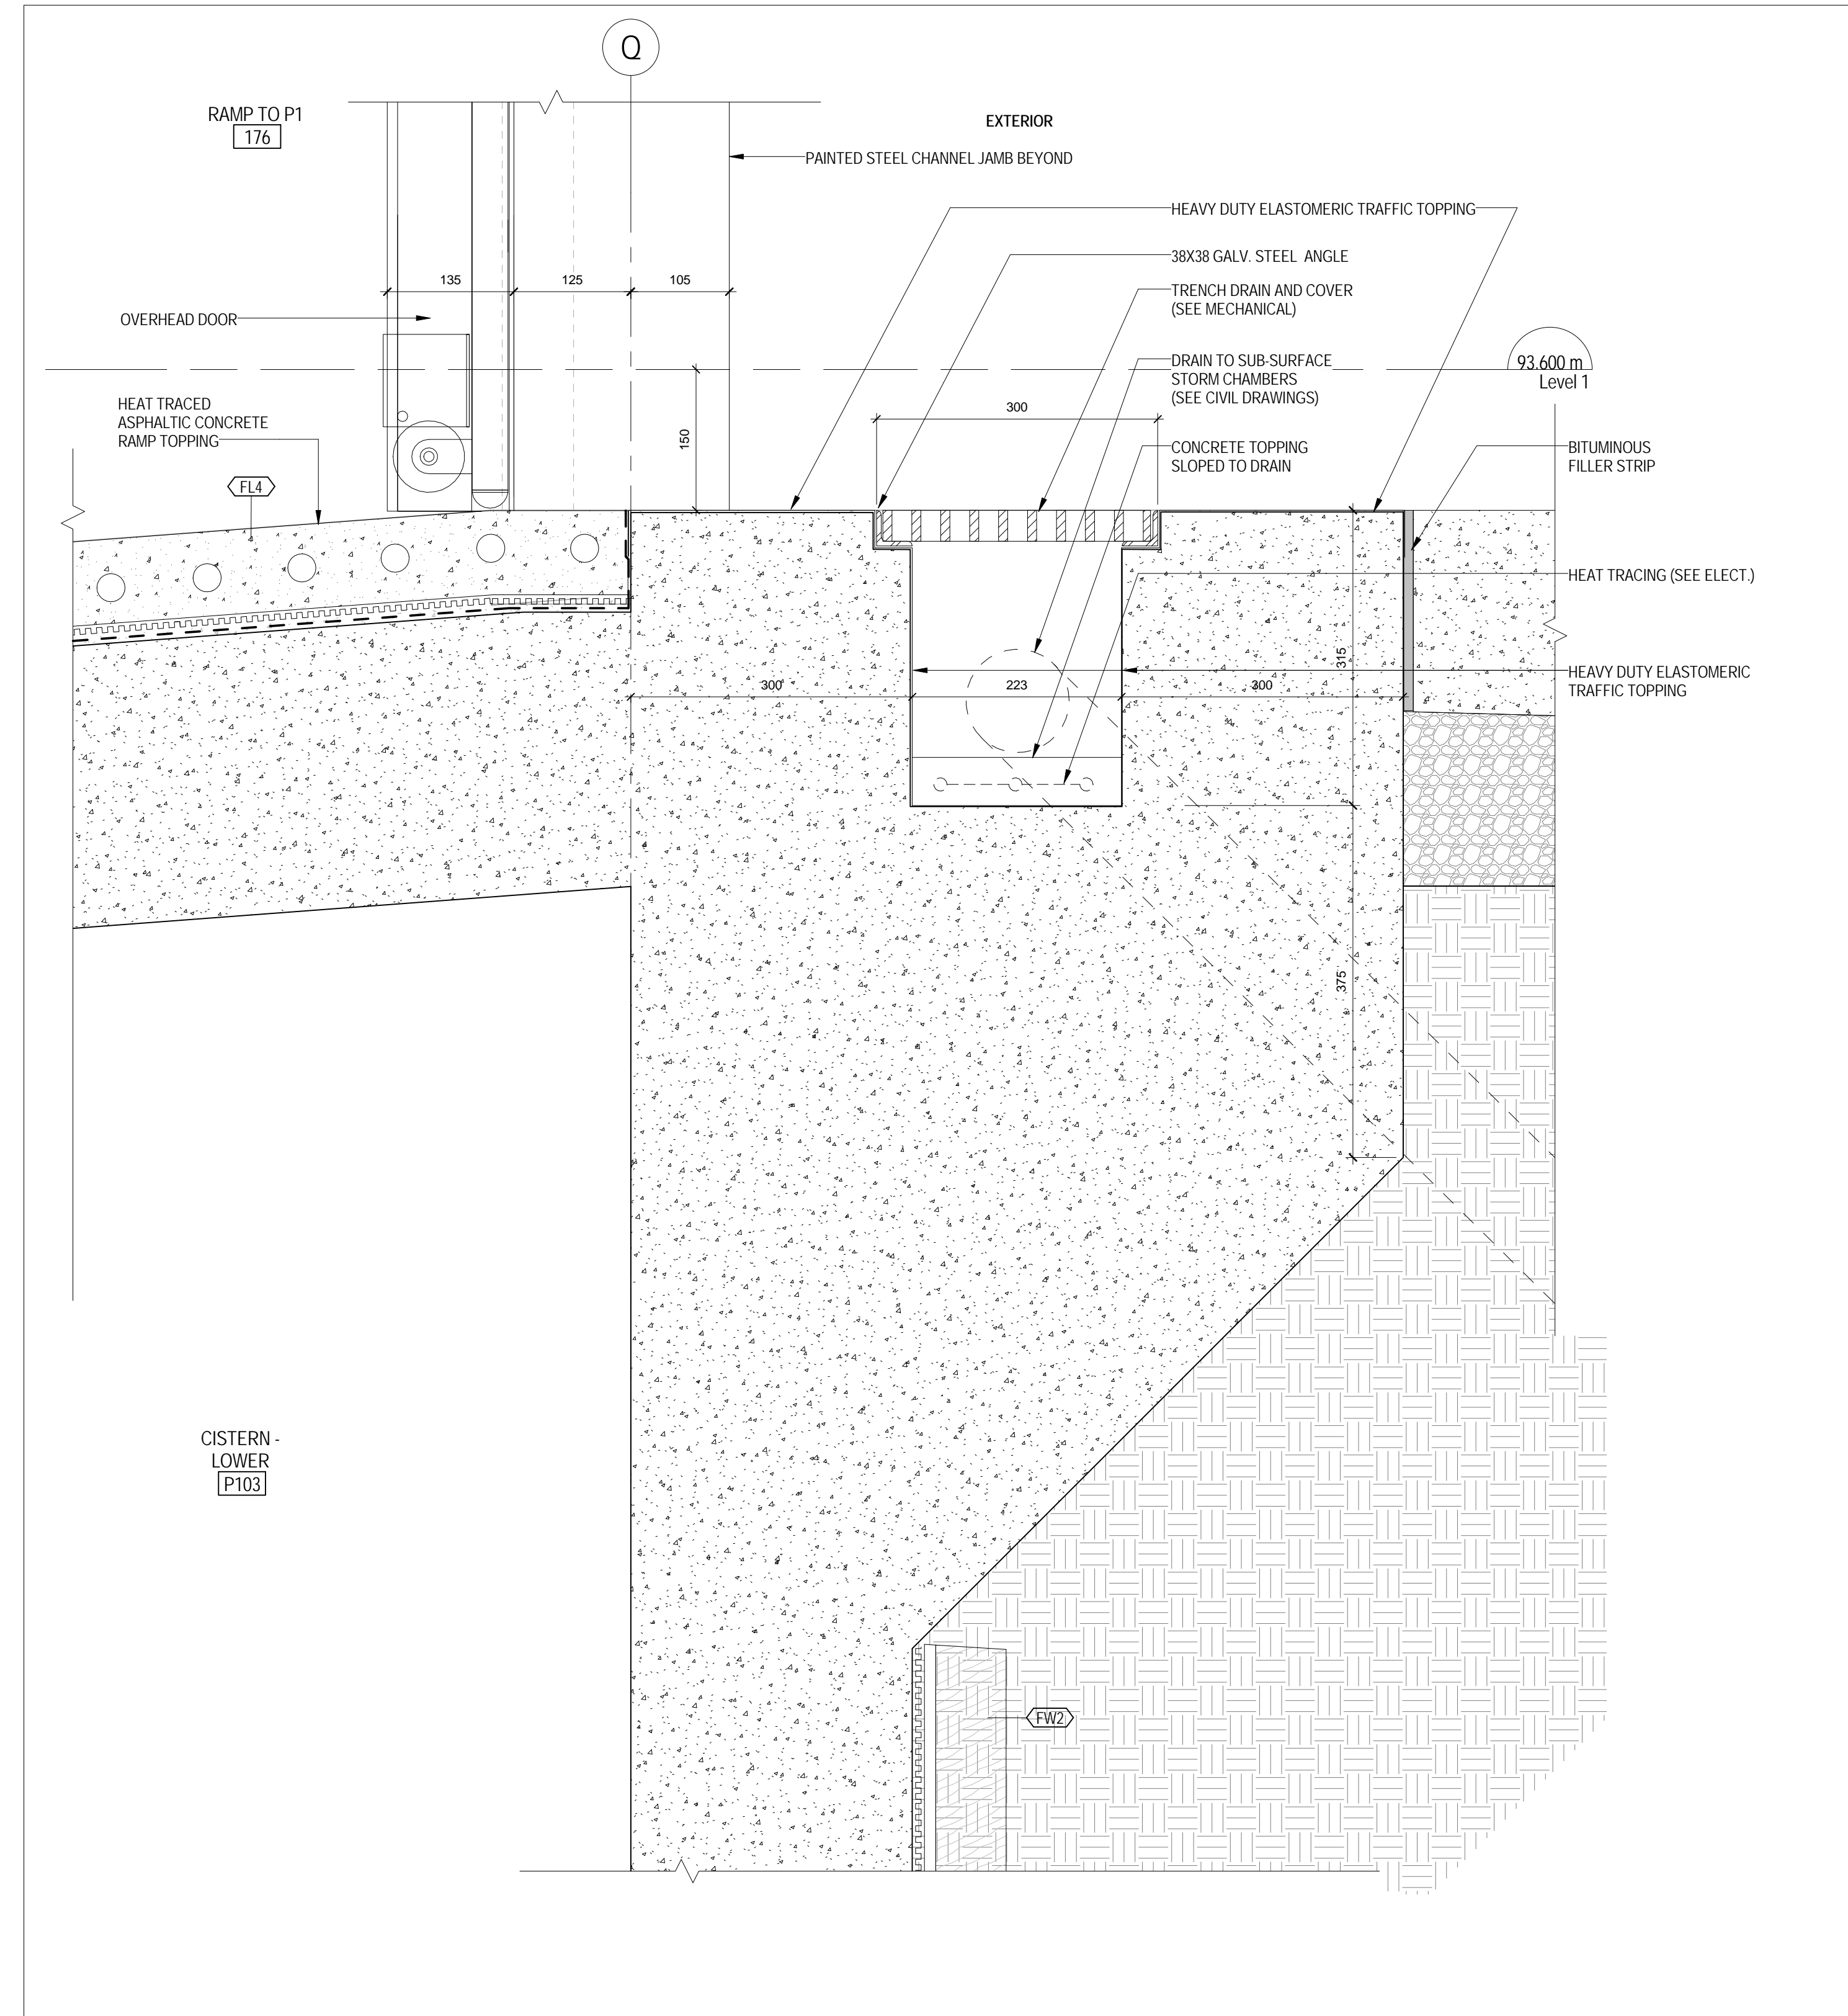

1
A 610 1:5
FOUNDATION WALL AT RAMP TO P1