



THIS DRAWING IS THE PROPERTY OF SQ SPADINA QUEEN TRIDEL. IT IS TO BE USED FOR THE PROJECT AND SITE SPECIFICALLY IDENTIFIED HEREIN. IT IS NOT TO BE REPRODUCED, COPIED, OR TRANSMITTED IN ANY FORM OR BY ANY MEANS, ELECTRONIC OR MECHANICAL, INCLUDING PHOTOCOPYING, RECORDING, OR BY ANY INFORMATION STORAGE AND RETRIEVAL SYSTEM, WITHOUT THE WRITTEN PERMISSION OF SQ SPADINA QUEEN TRIDEL. THE USER OF THIS DRAWING SHALL BE RESPONSIBLE FOR OBTAINING ALL NECESSARY PERMITS AND APPROVALS FROM THE APPROPRIATE AUTHORITIES. THE USER SHALL BE RESPONSIBLE FOR VERIFYING THE ACCURACY OF ALL DIMENSIONS AND CONDITIONS SHOWN ON THIS DRAWING. THE USER SHALL BE RESPONSIBLE FOR OBTAINING ALL NECESSARY PERMITS AND APPROVALS FROM THE APPROPRIATE AUTHORITIES. THE USER SHALL BE RESPONSIBLE FOR VERIFYING THE ACCURACY OF ALL DIMENSIONS AND CONDITIONS SHOWN ON THIS DRAWING.

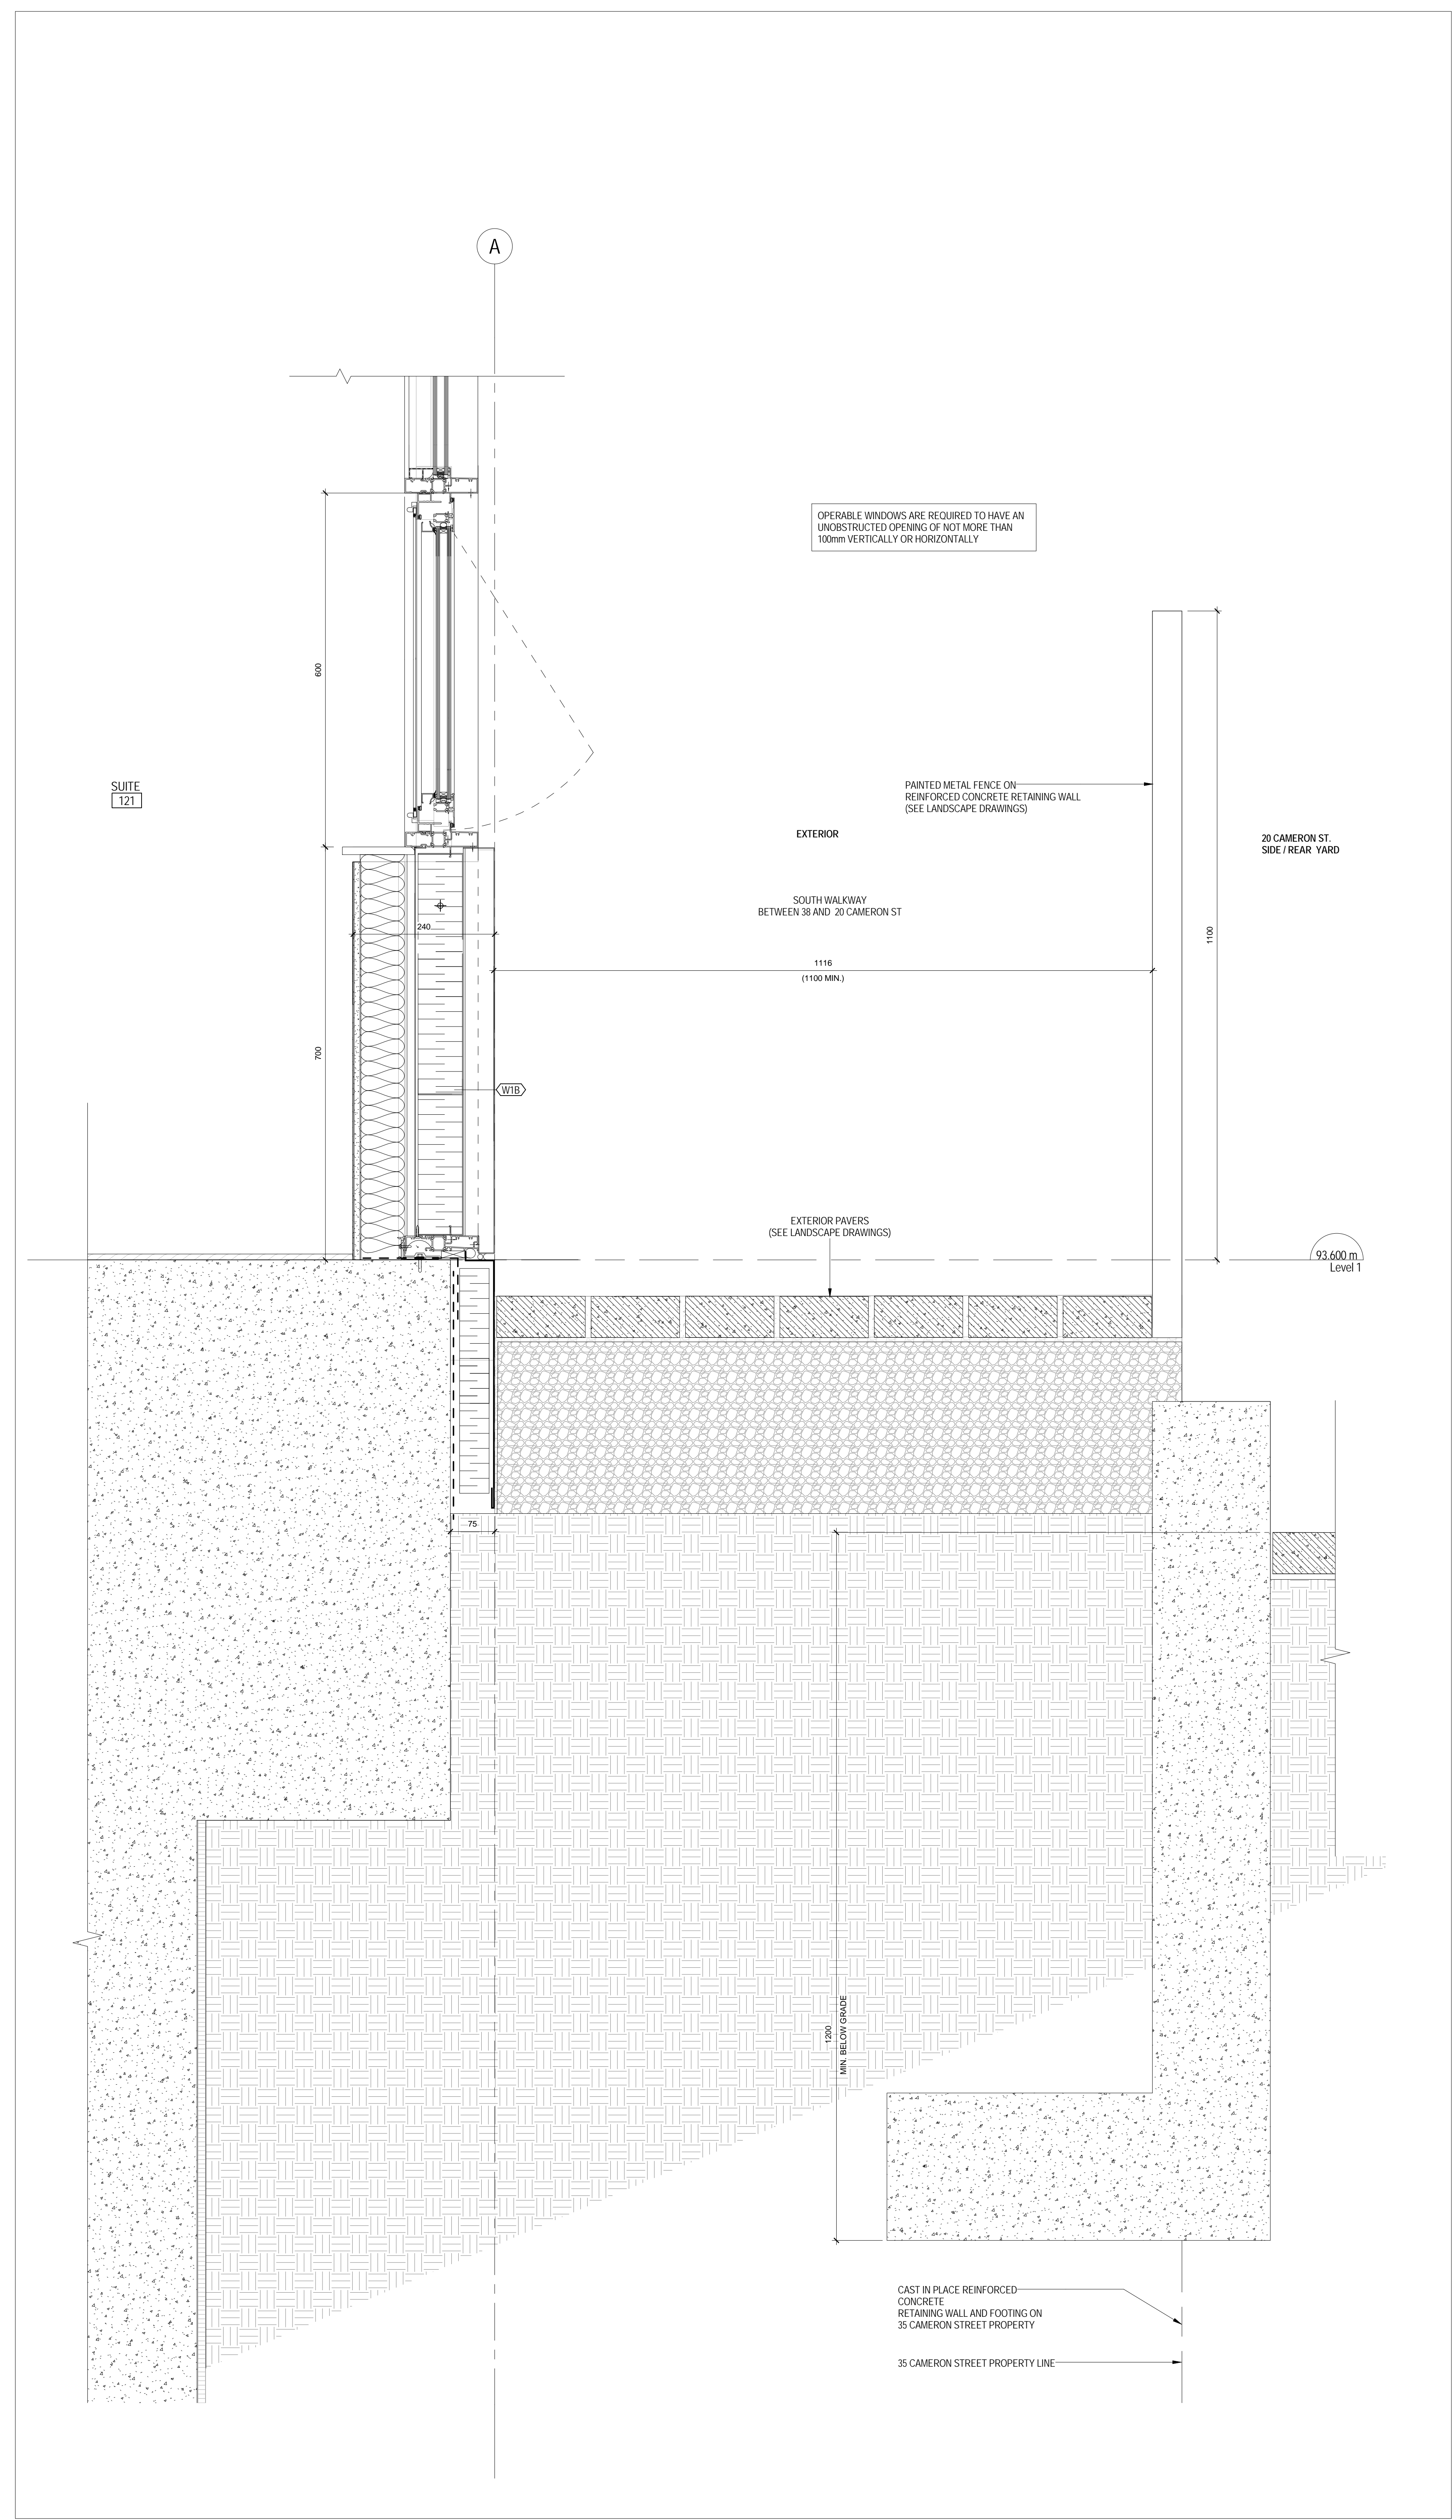

METRIC SCALE DRAWING  
FIRST FLOOR ELEV. +93.60m

| No. | ISSUED/REVISION FOR     | DATE       |
|-----|-------------------------|------------|
| 1   | Issued for A50-03       | 2015-05-04 |
| 2   | Issued for Tender       | 2015-05-05 |
| 3   | Issued for Final Tender | 2015-06-11 |

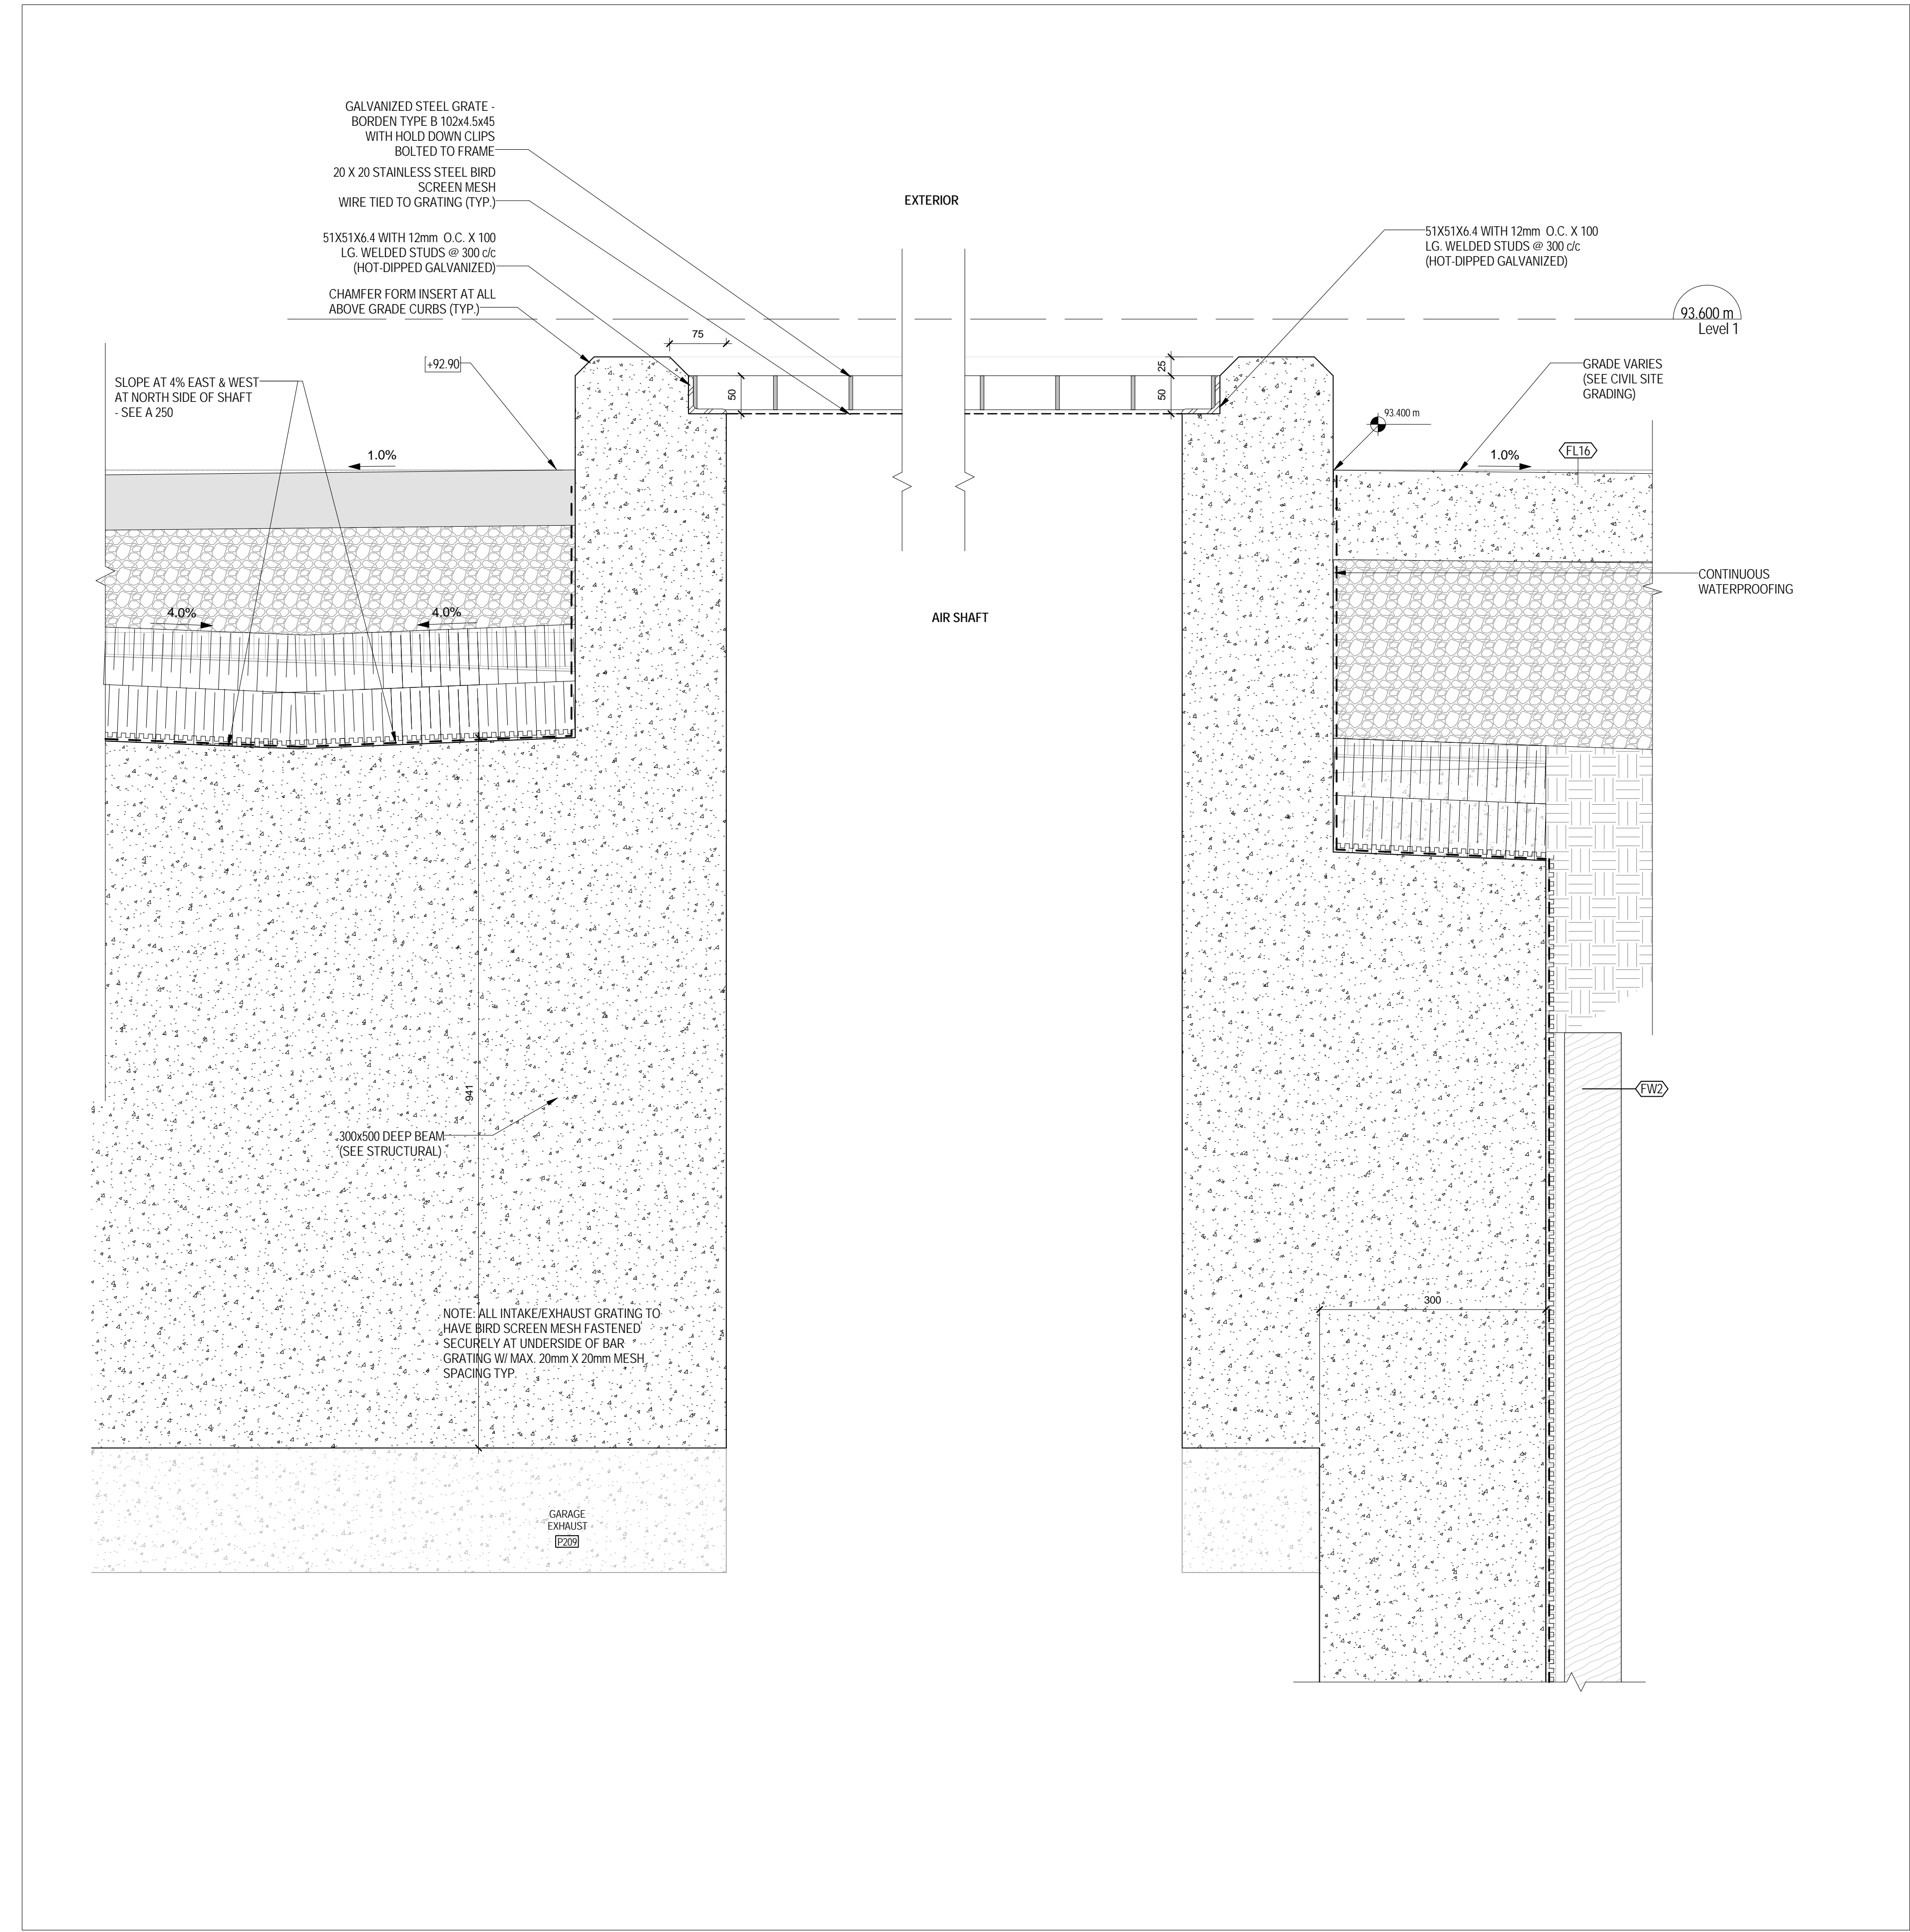

SQ ALEXANDRA PARK - BLOCK 11  
38 CAMERON ST., TORONTO, ONTARIO M5T 2H2

project no. 12-115  
scale: 1:5  
drawn by: Author  
reviewed by: Checker  
date: 08/27/14

Teepie Architects  
SECTION DETAILS -  
FOUNDATION WALLS -  
SOUTH  
A611