


1 Level 7 EOS  
1/A227 1:100

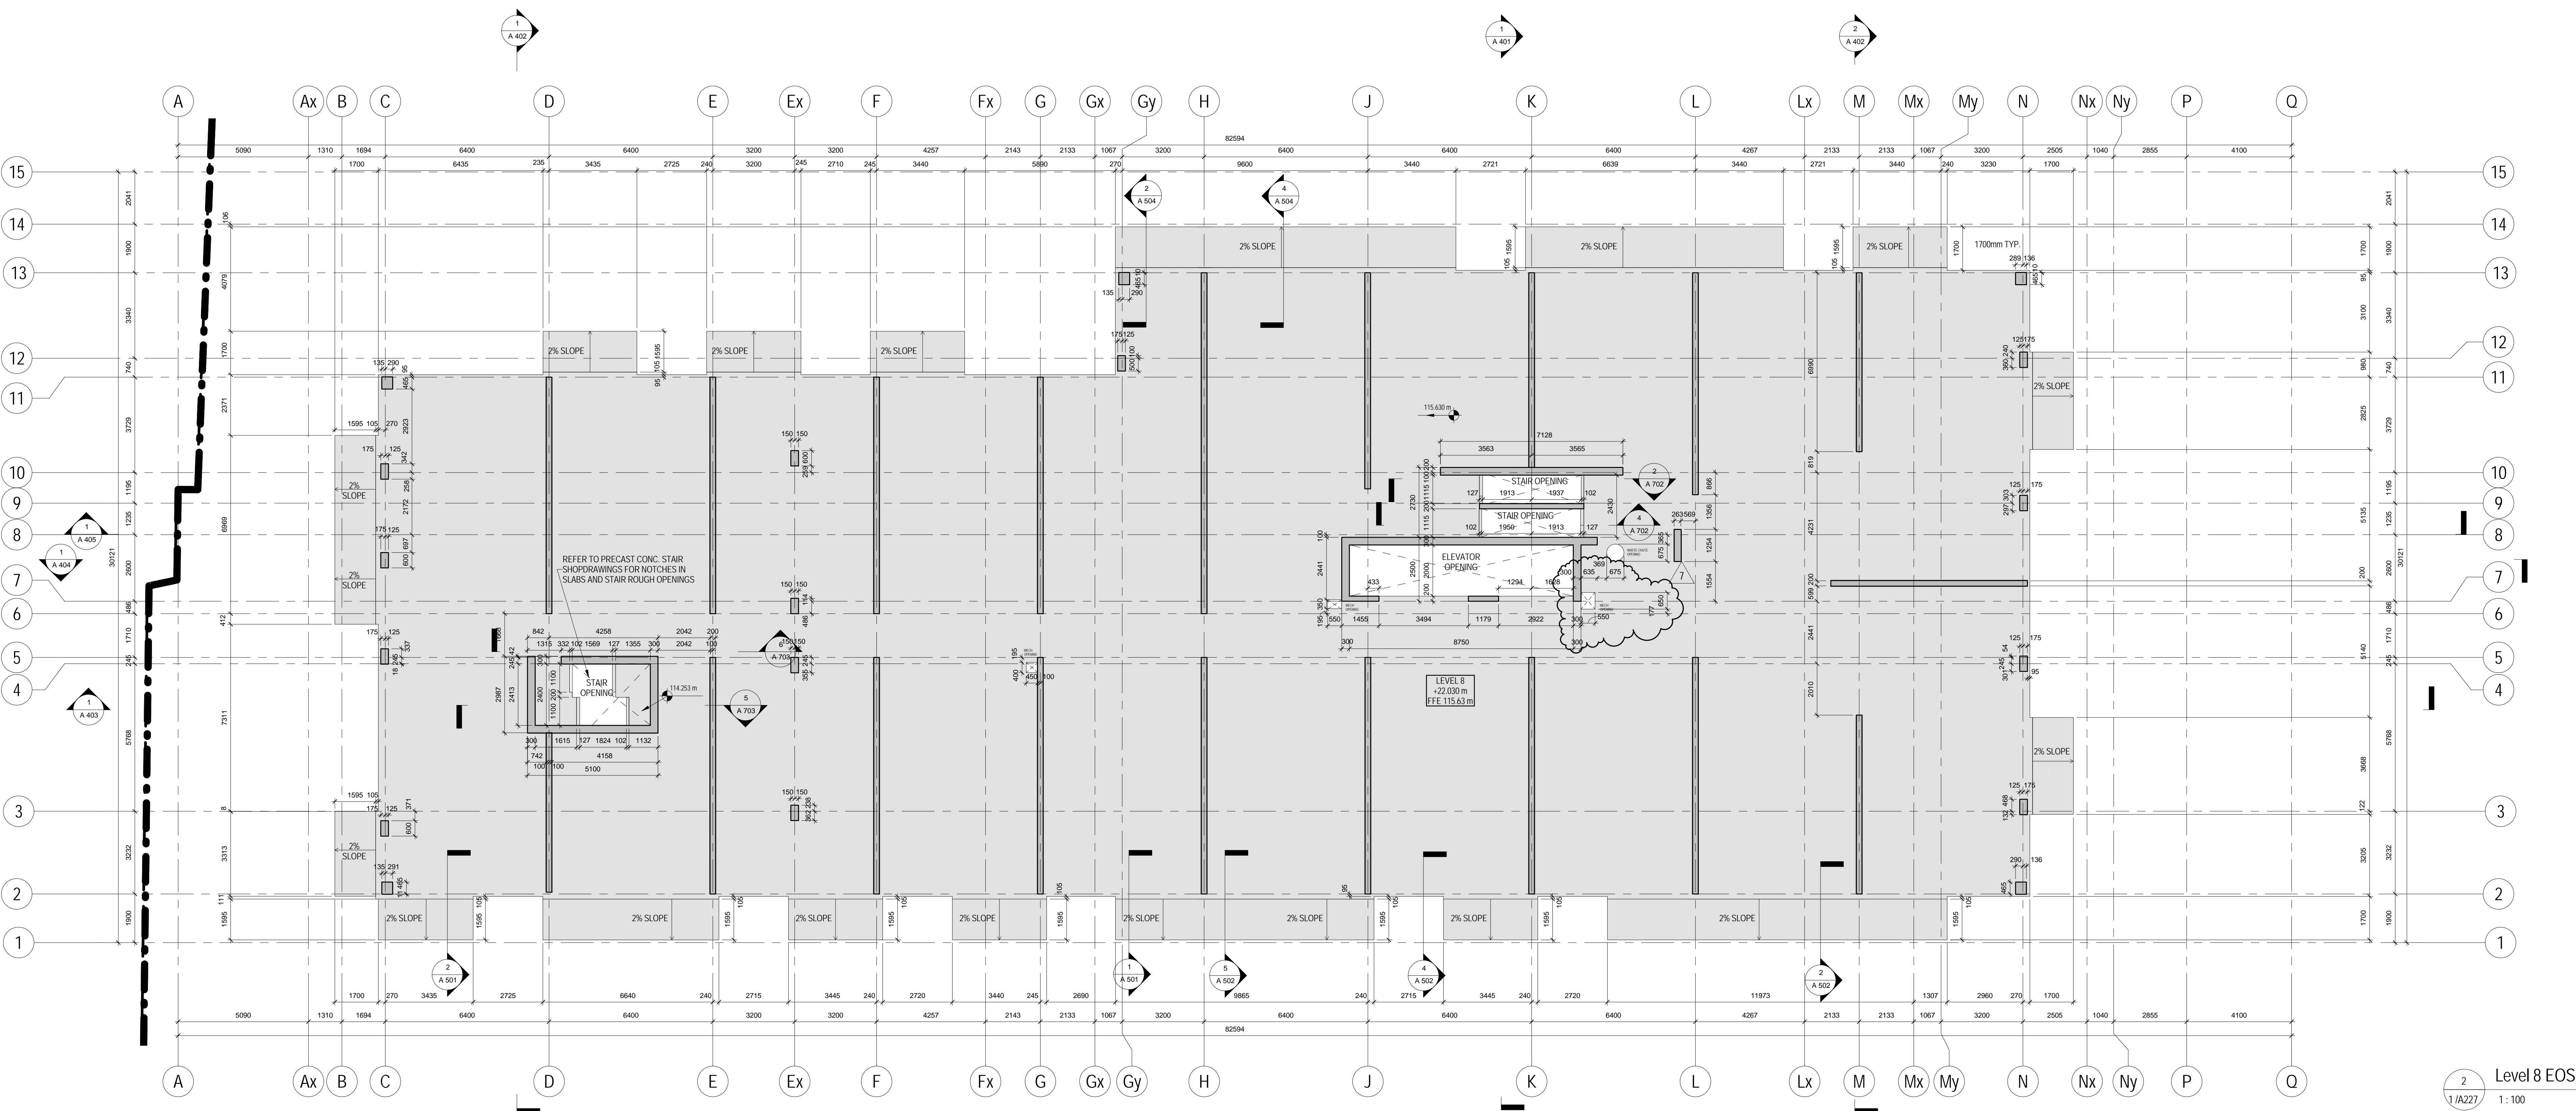

2 Level 8 EOS  
1/A227 1:100

SO  
SPADINA QUEEN  
TRIDEL

**SO**  
SPADINA QUEEN  
**TRIDEL**

METRIC SCALE DRAWING  
FIRST FLOOR ELEV. +93.60m

No.	ISSUED/REVISIONS FOR	DATE
1	Issued for Coordination	2014-06-23
2	Issued for Tender	2014-08-26
3	Issued for Tender	2014-09-23
4	Issued for Tender	2015-05-05
5	Issued for RFP	2015-05-17
6	Issued for RFP	2015-07-21
7	Issued for Overall Tender Add #1	2015-08-14
8	Issued for AS 12 R1	2015-09-17

**SQ ALEXANDRA PARK - BLOCK 11**  
38 CAMERON ST. TORONTO, ONTARIO M5T 2H2

project no. 13-115  
scale: 1:100  
drawn by: TA  
reviewed by: TA  
date: 2014-09-22

**Tepple Architects**  
1200 BAY STREET TORONTO, ONTARIO M5G 1B7  
LEVEL 7 & 8 EOS PLAN