



THIS DRAWING IS THE PROPERTY OF TEUPLE ARCHITECTS. IT IS TO BE USED ONLY FOR THE PROJECT AND SITE SPECIFICALLY IDENTIFIED HEREIN. ANY REUSE OR MODIFICATION OF THIS DRAWING WITHOUT THE WRITTEN CONSENT OF TEUPLE ARCHITECTS IS STRICTLY PROHIBITED. THE USER OF THIS DRAWING SHALL BE RESPONSIBLE FOR OBTAINING ALL NECESSARY PERMITS AND APPROVALS FROM THE APPROPRIATE AUTHORITIES. THE USER SHALL BE RESPONSIBLE FOR VERIFYING THE ACCURACY OF ALL INFORMATION PROVIDED TO TEUPLE ARCHITECTS. TEUPLE ARCHITECTS SHALL NOT BE RESPONSIBLE FOR ANY ERRORS OR OMISSIONS IN THIS DRAWING, INCLUDING BUT NOT LIMITED TO, THE ACCURACY OF THE INFORMATION PROVIDED TO TEUPLE ARCHITECTS, THE COMPLETENESS OF THE INFORMATION PROVIDED TO TEUPLE ARCHITECTS, OR THE ACCURACY OF THE INFORMATION PROVIDED TO TEUPLE ARCHITECTS.

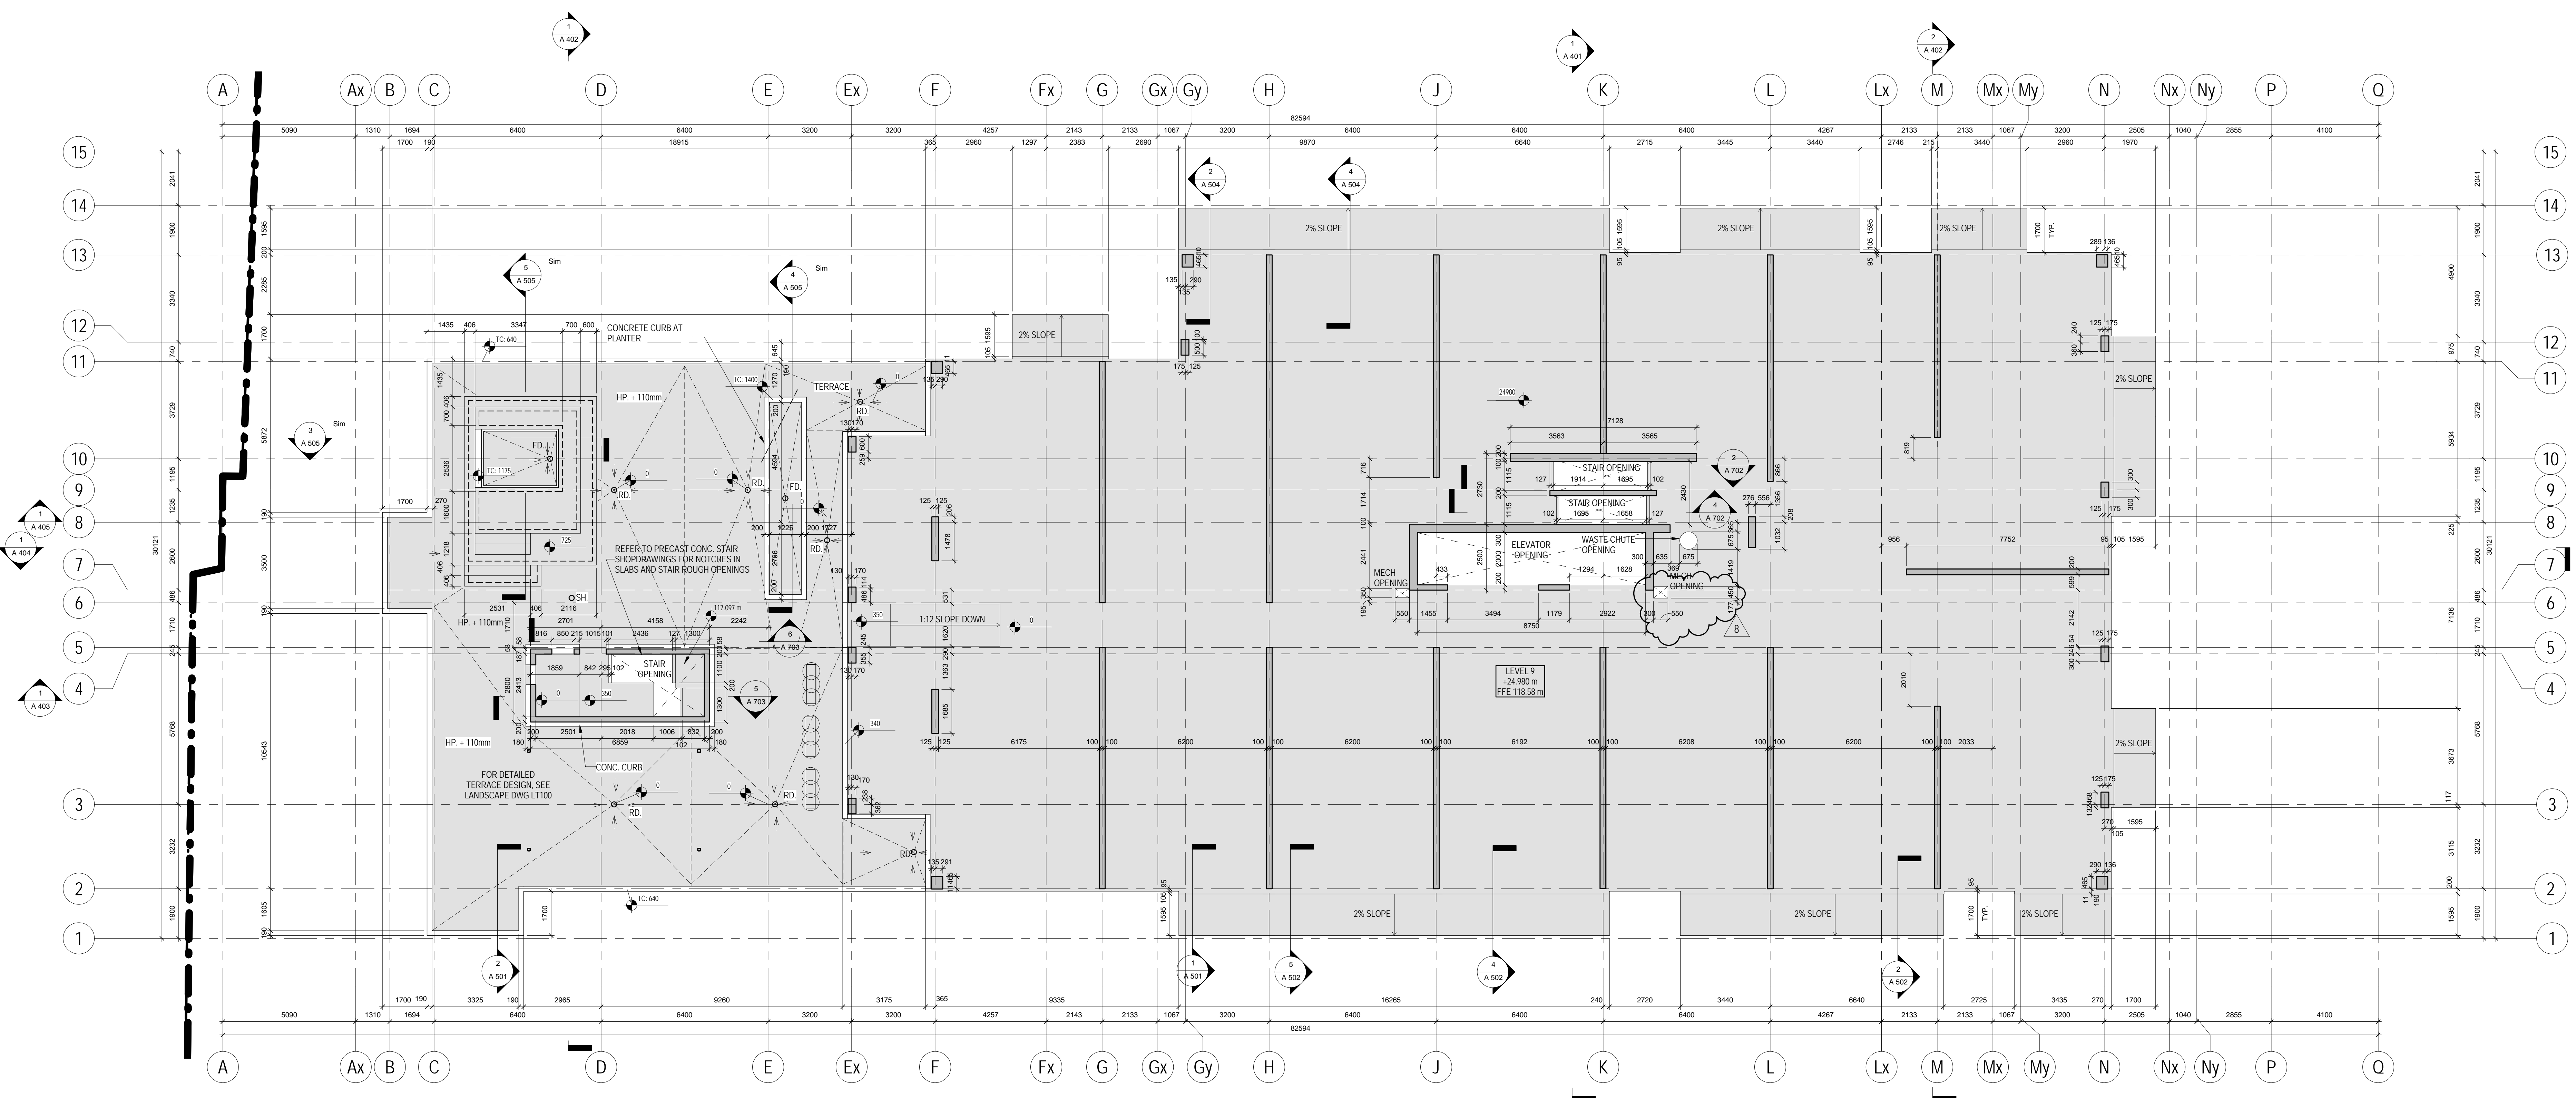

1 Level 9 EOS  
1/A227 1:100

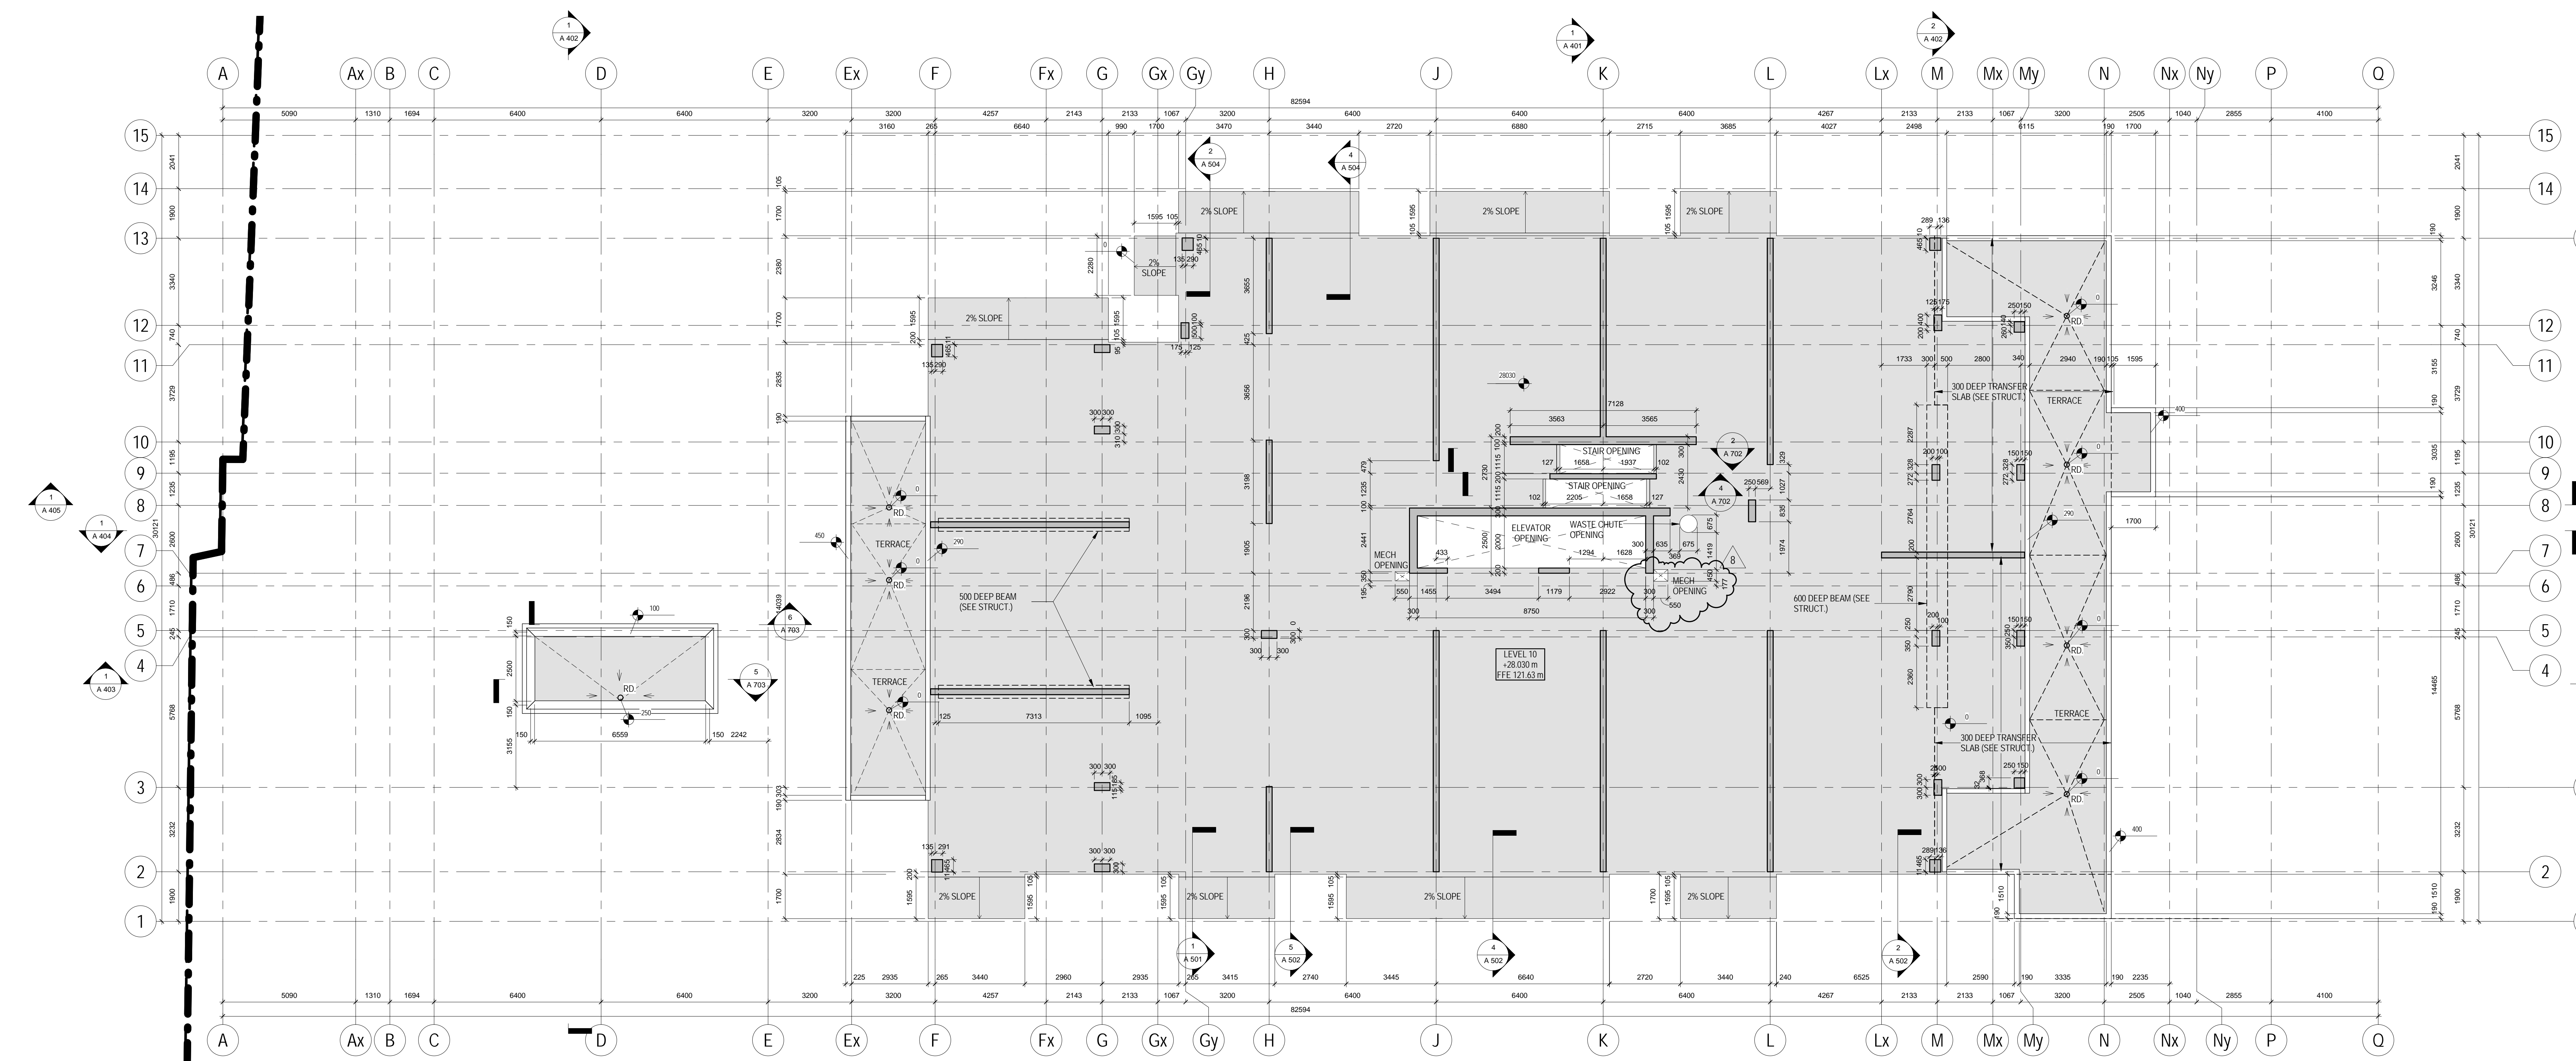

2 Level 10 EOS  
1/A227 1:100

METRIC SCALE DRAWING  
FIRST FLOOR ELEV. +93.60m

No.	ISSUED/REVISION FOR	DATE
1	Issued for Coordination	2014-06-23
2	Issued for Tender	2014-08-26
3	Issued for Tender	2014-09-22
4	Issued for Tender	2015-05-05
5	Issued for 03-01-01	2015-05-05
6	Issued for 03-04	2015-05-17
7	Issued for 03-06	2015-07-27
8	Issued for Drywall Tender Add #1	2015-09-16

SQ ALEXANDRA PARK - BLOCK 11  
38 CAMERON ST. TORONTO, ONTARIO M5T 2H2

project no: 13-115  
scale: 1:100  
drawn by: TA  
reviewed by: SA  
date: 2014-09-22

Teuple Architects  
LEVEL 9 & 10 EOS  
PLAN