


- CEILING NOTES:**
1. TYPICAL GYPSUM BULKHEAD W/O ACOUSTIC INSULATION
  2. CEILING TYPE C1 W/ ACOUSTIC INSULATION AT BATHROOMS AND LAUNDRY CLOSETS TYP.
  3. KITCHEN BULKHEAD @ 250mm AFF TYP. U.N.O. @ 2200mm AFF ON LEVELS 3 AND 4
  4. ALL PLUMBING PENETRATING SLAB ABOVE TO BE WRAPPED W/ 30mm ACOUSTIC BATT EXCEPT IN BATHROOM CEILINGS.
  5. PARTITIONS AROUND C1 CEILING TO BE FILLED W/ ACOUSTIC BATT ABOVE THE CEILING. EXTEND GYPSUM TO US SLAB ABOVE ON ONE SIDE OF PARTITION WALL.
  6. WHERE PLUMBING FROM ABOVE IS LOCATED OVER A ROOM BELOW OTHER THAN A BATHROOM, PROVIDE AN INSULATED C1 CEILING, PLUS WRAP THE PLUMBING IN ACOUSTIC BATT.

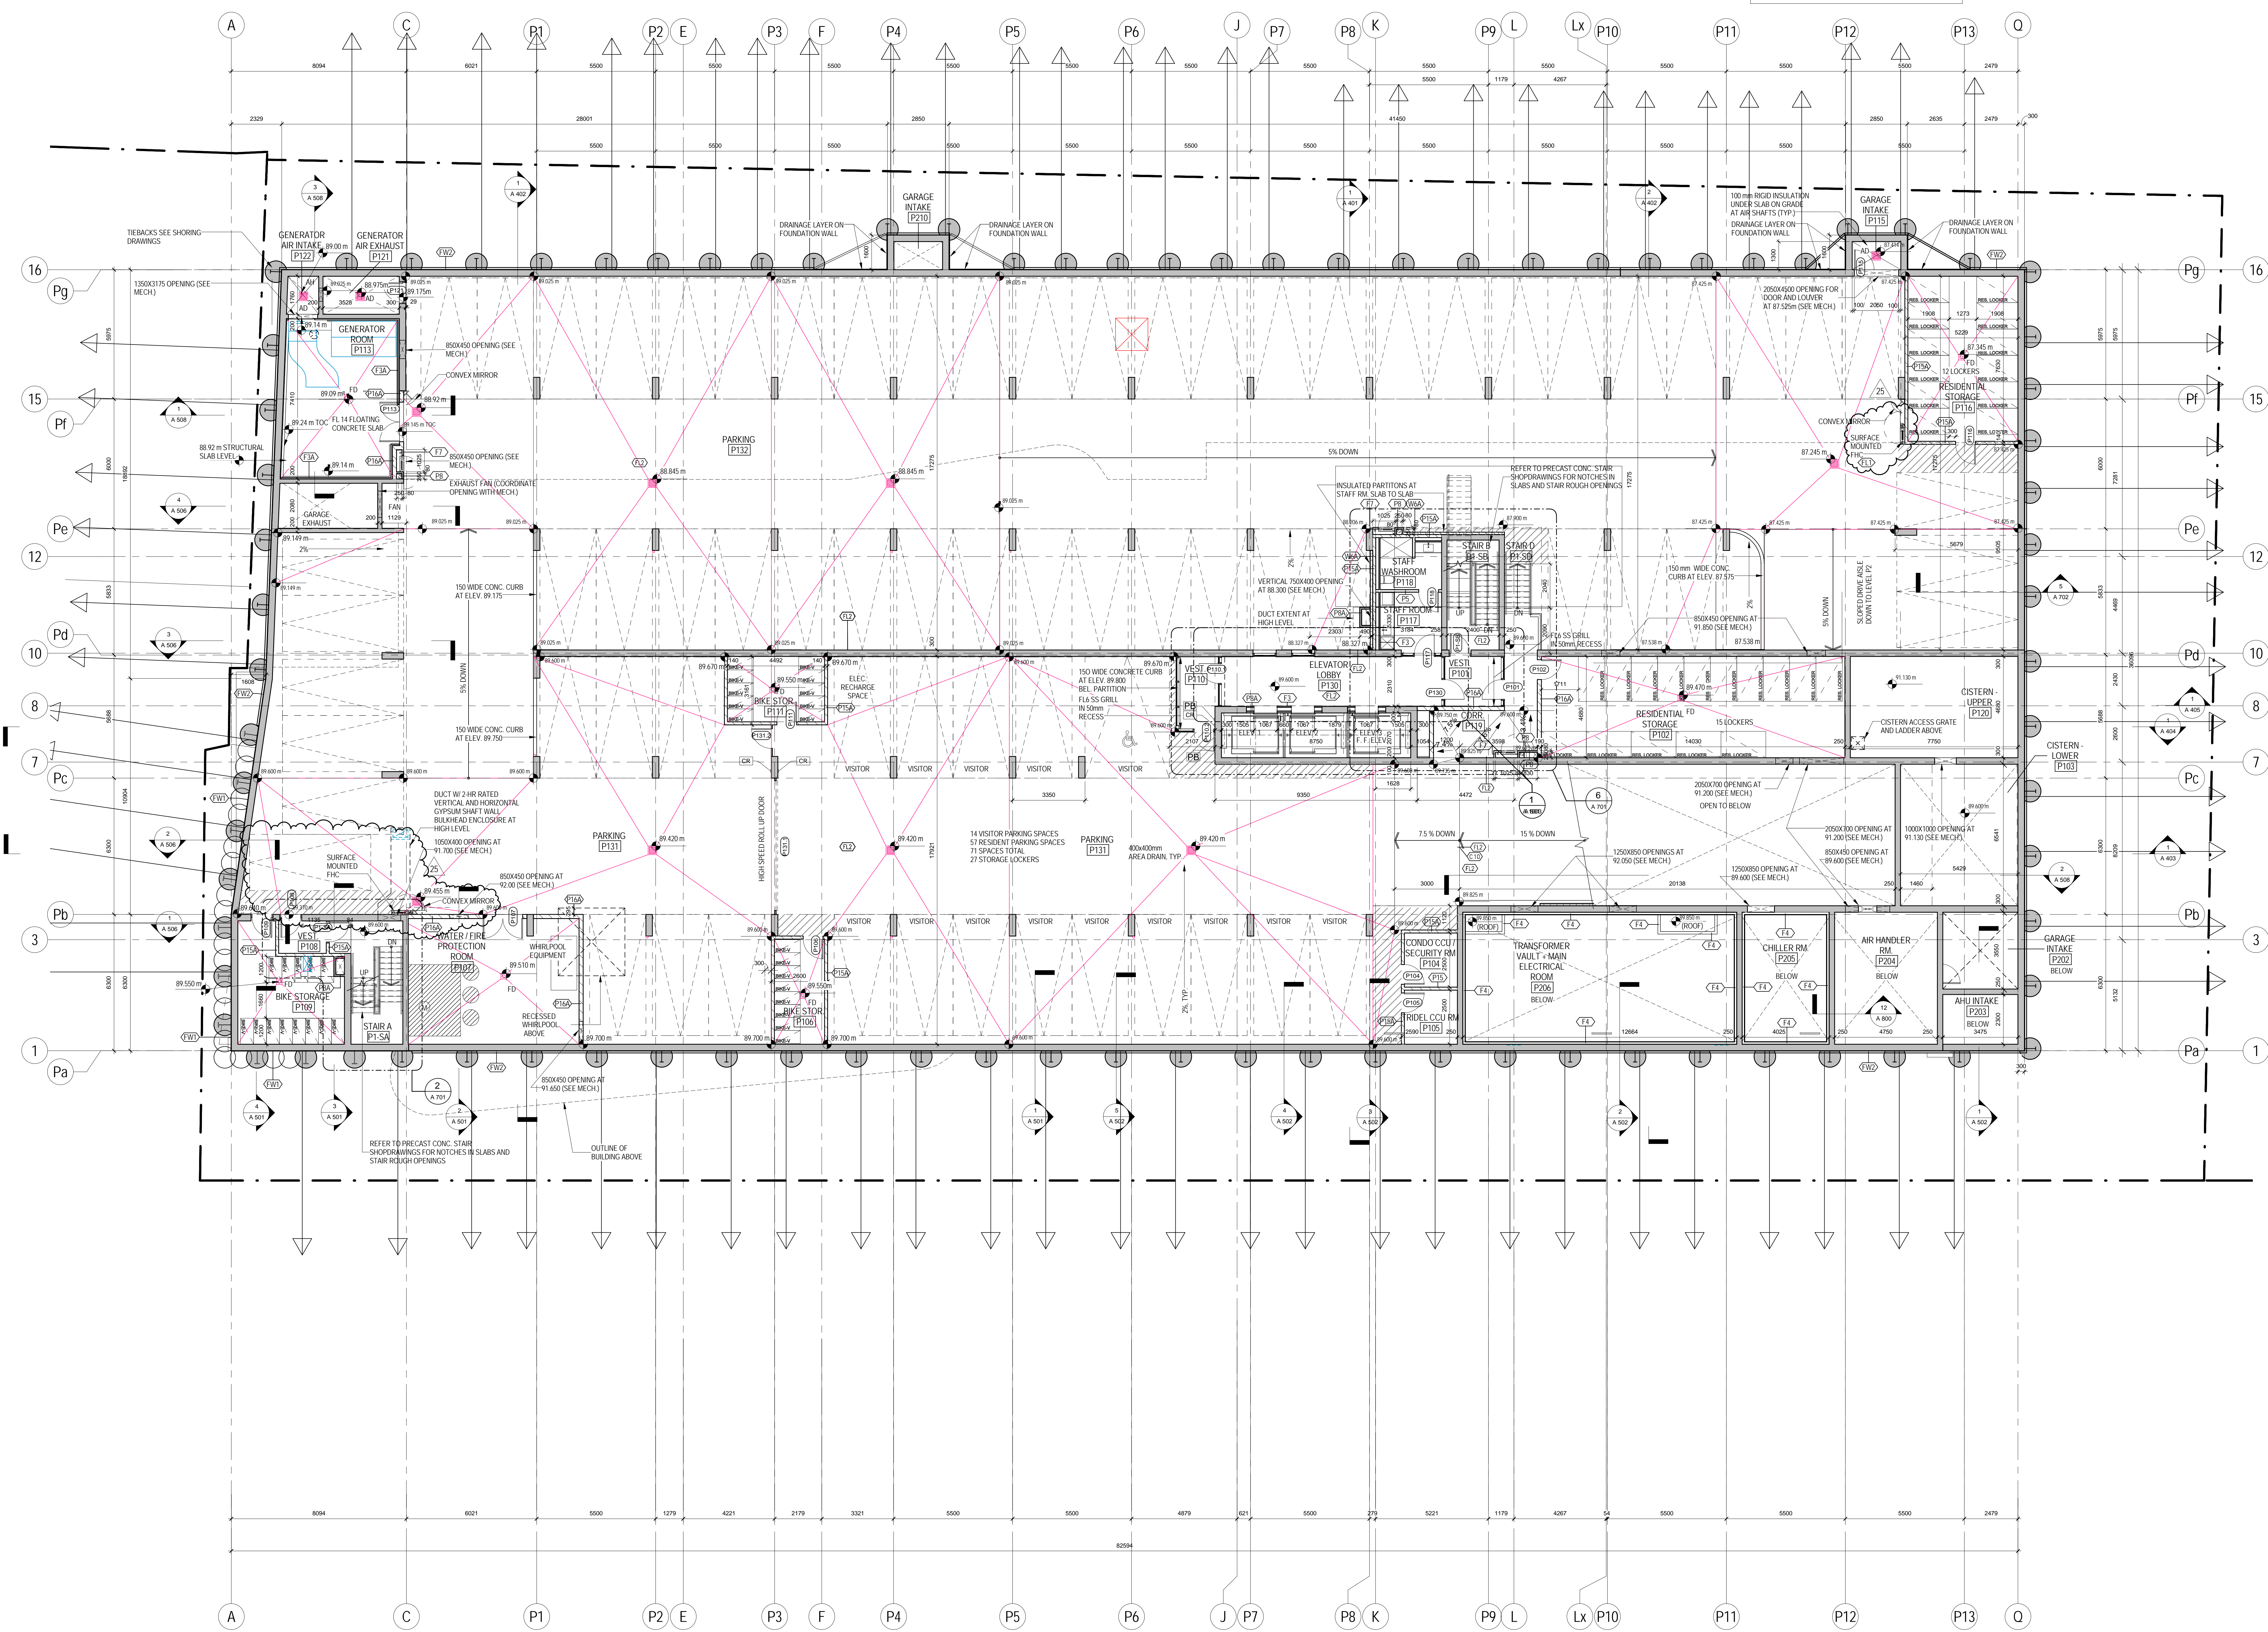

**METRIC SCALE DRAWING**  
FIRST FLOOR ELEV. +93.60m

No. ISSUED/REVISIONS FOR DATE:

1	Issued for SPA	2013-10-24
2	Issued for Coordination	2013-11-11
3	Revised for SPA	2014-01-10
4	Revised for SPA	2014-01-10
5	Issued for Coordination	2014-02-28
6	Issued for Tender	2014-04-07
7	Issued for Coordination	2014-04-21
8	Issued for 10% Completion	2014-06-21
9	Issued for Permit	2014-08-28
10	Issued for Coordination	2014-08-28
11	Revised for Permit	2014-10-10
12	Revised for Permit	2014-08-28
13	Issued for Tender	2014-08-28
14	Issued for Tender	2014-08-28
15	Issued for 10% Completion	2015-05-29
16	Issued for Tender	2015-05-29
17	Issued for 45% CD	2015-05-29
18	Issued for Coordination	2015-05-29

**SQ ALEXANDRA PARK - BLOCK 11**  
38 CAMERON ST. TORONTO, ONTARIO M5T 2H2

project no. 12-115  
scale: As indicated  
drawn by: TA  
reviewed by: SA  
date: 2014-09-22

**Teepie Architects**  
LEVEL P1 PLAN

1 PARKING LEVEL P1  
1/A401 1:100