



THIS DOCUMENT IS THE PROPERTY OF SQ ARCHITECTS. IT IS TO BE USED FOR THE PROJECT AND SITE SPECIFICALLY IDENTIFIED. IT IS NOT TO BE REPRODUCED, COPIED, OR TRANSMITTED IN ANY FORM OR BY ANY MEANS, ELECTRONIC OR MECHANICAL, INCLUDING PHOTOCOPYING, RECORDING, OR BY ANY INFORMATION STORAGE AND RETRIEVAL SYSTEM, WITHOUT THE WRITTEN PERMISSION OF SQ ARCHITECTS.

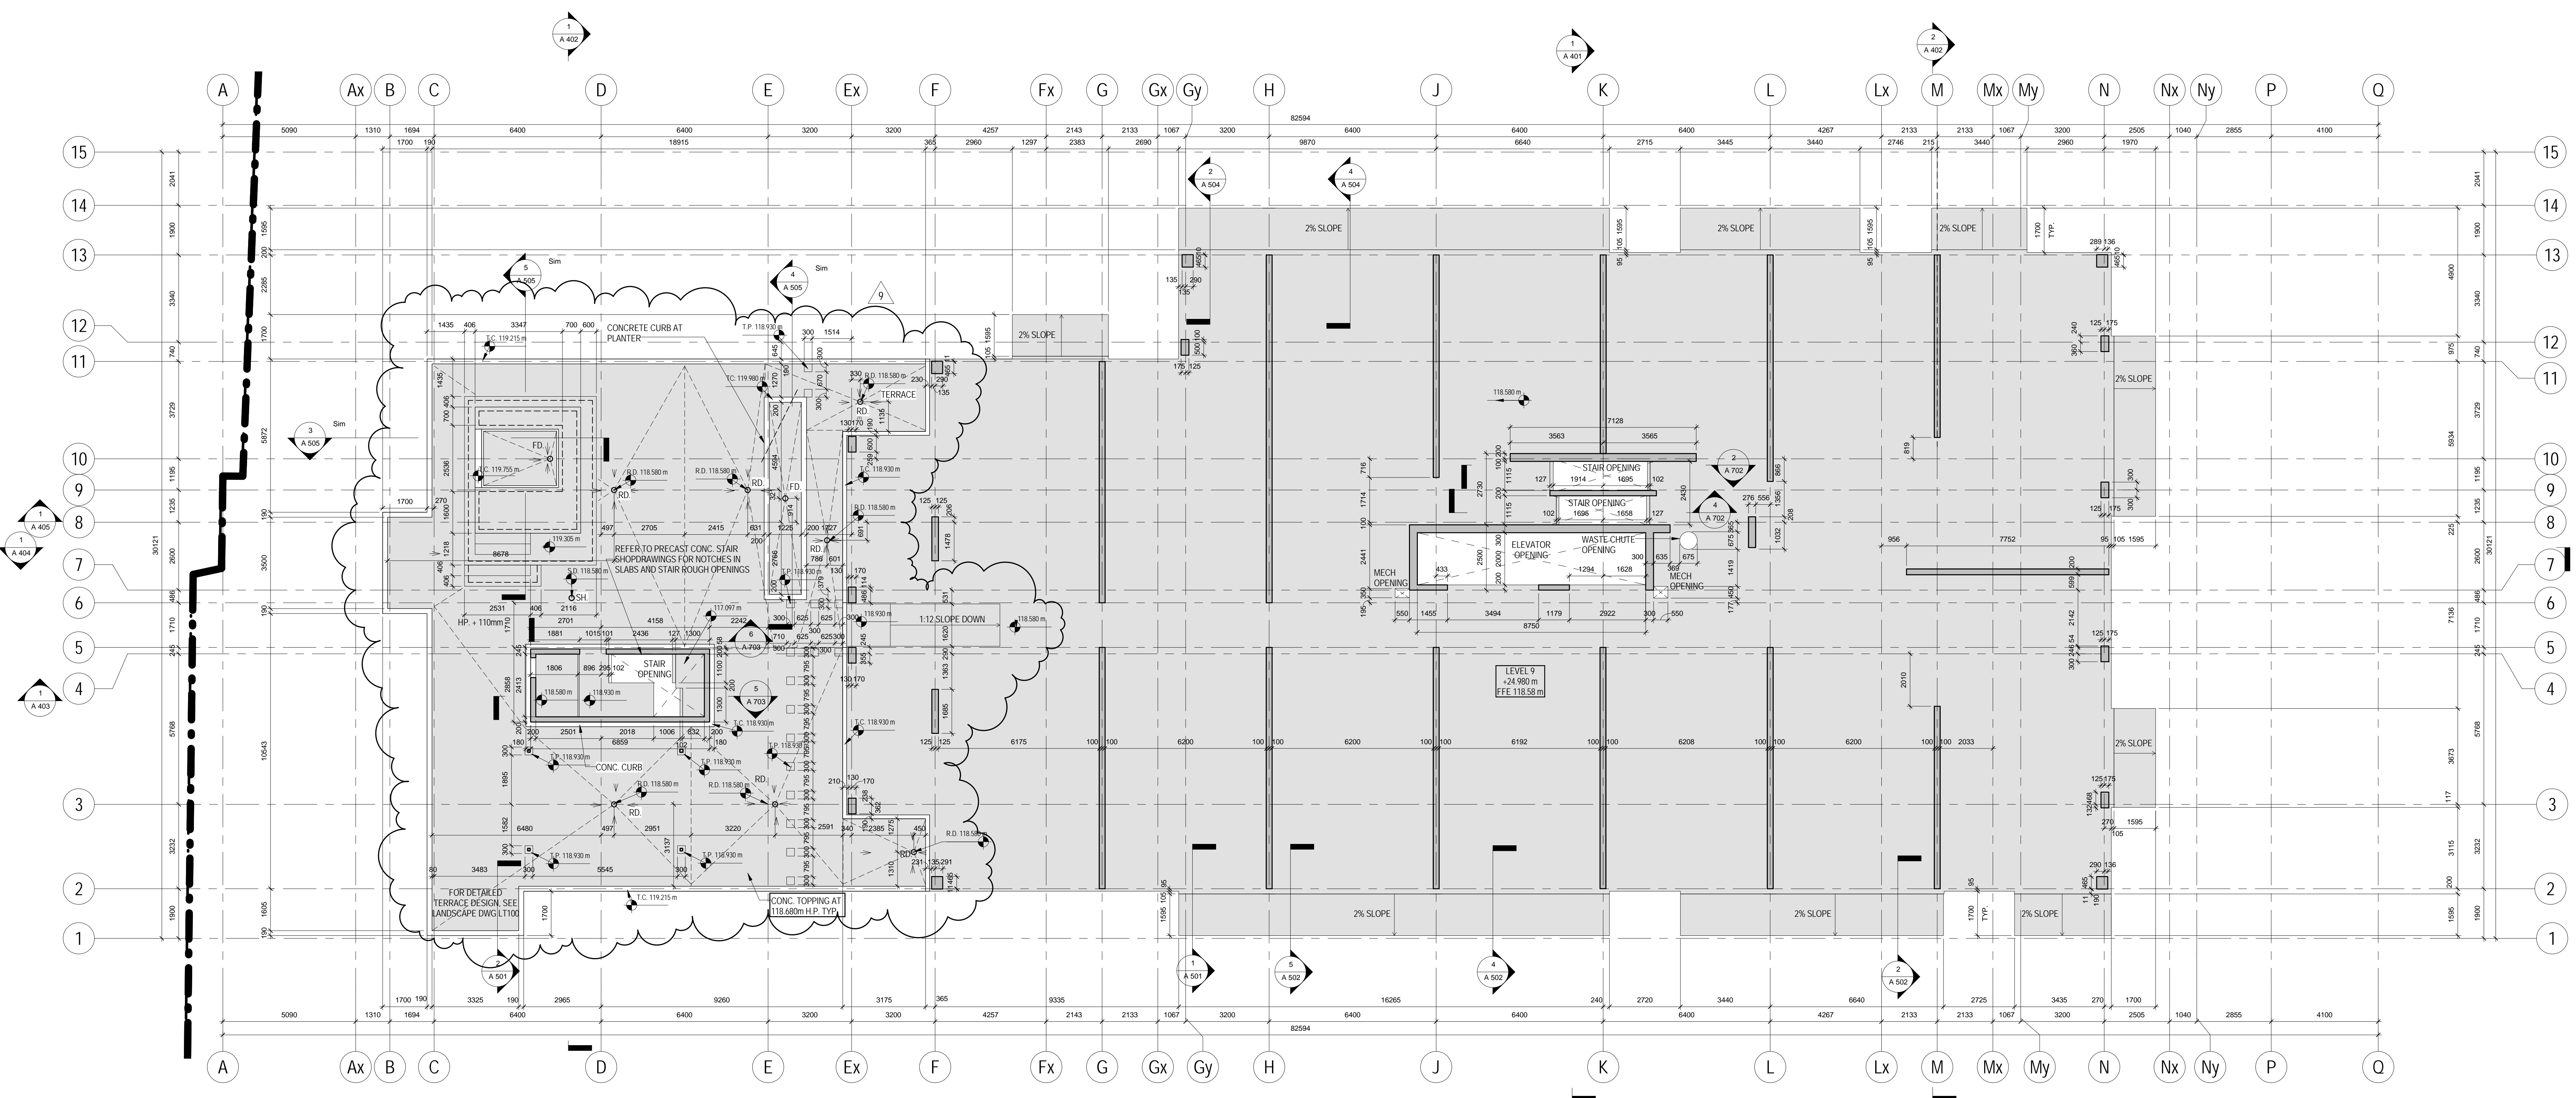

1 Level 9 EOS  
1/227 1:100

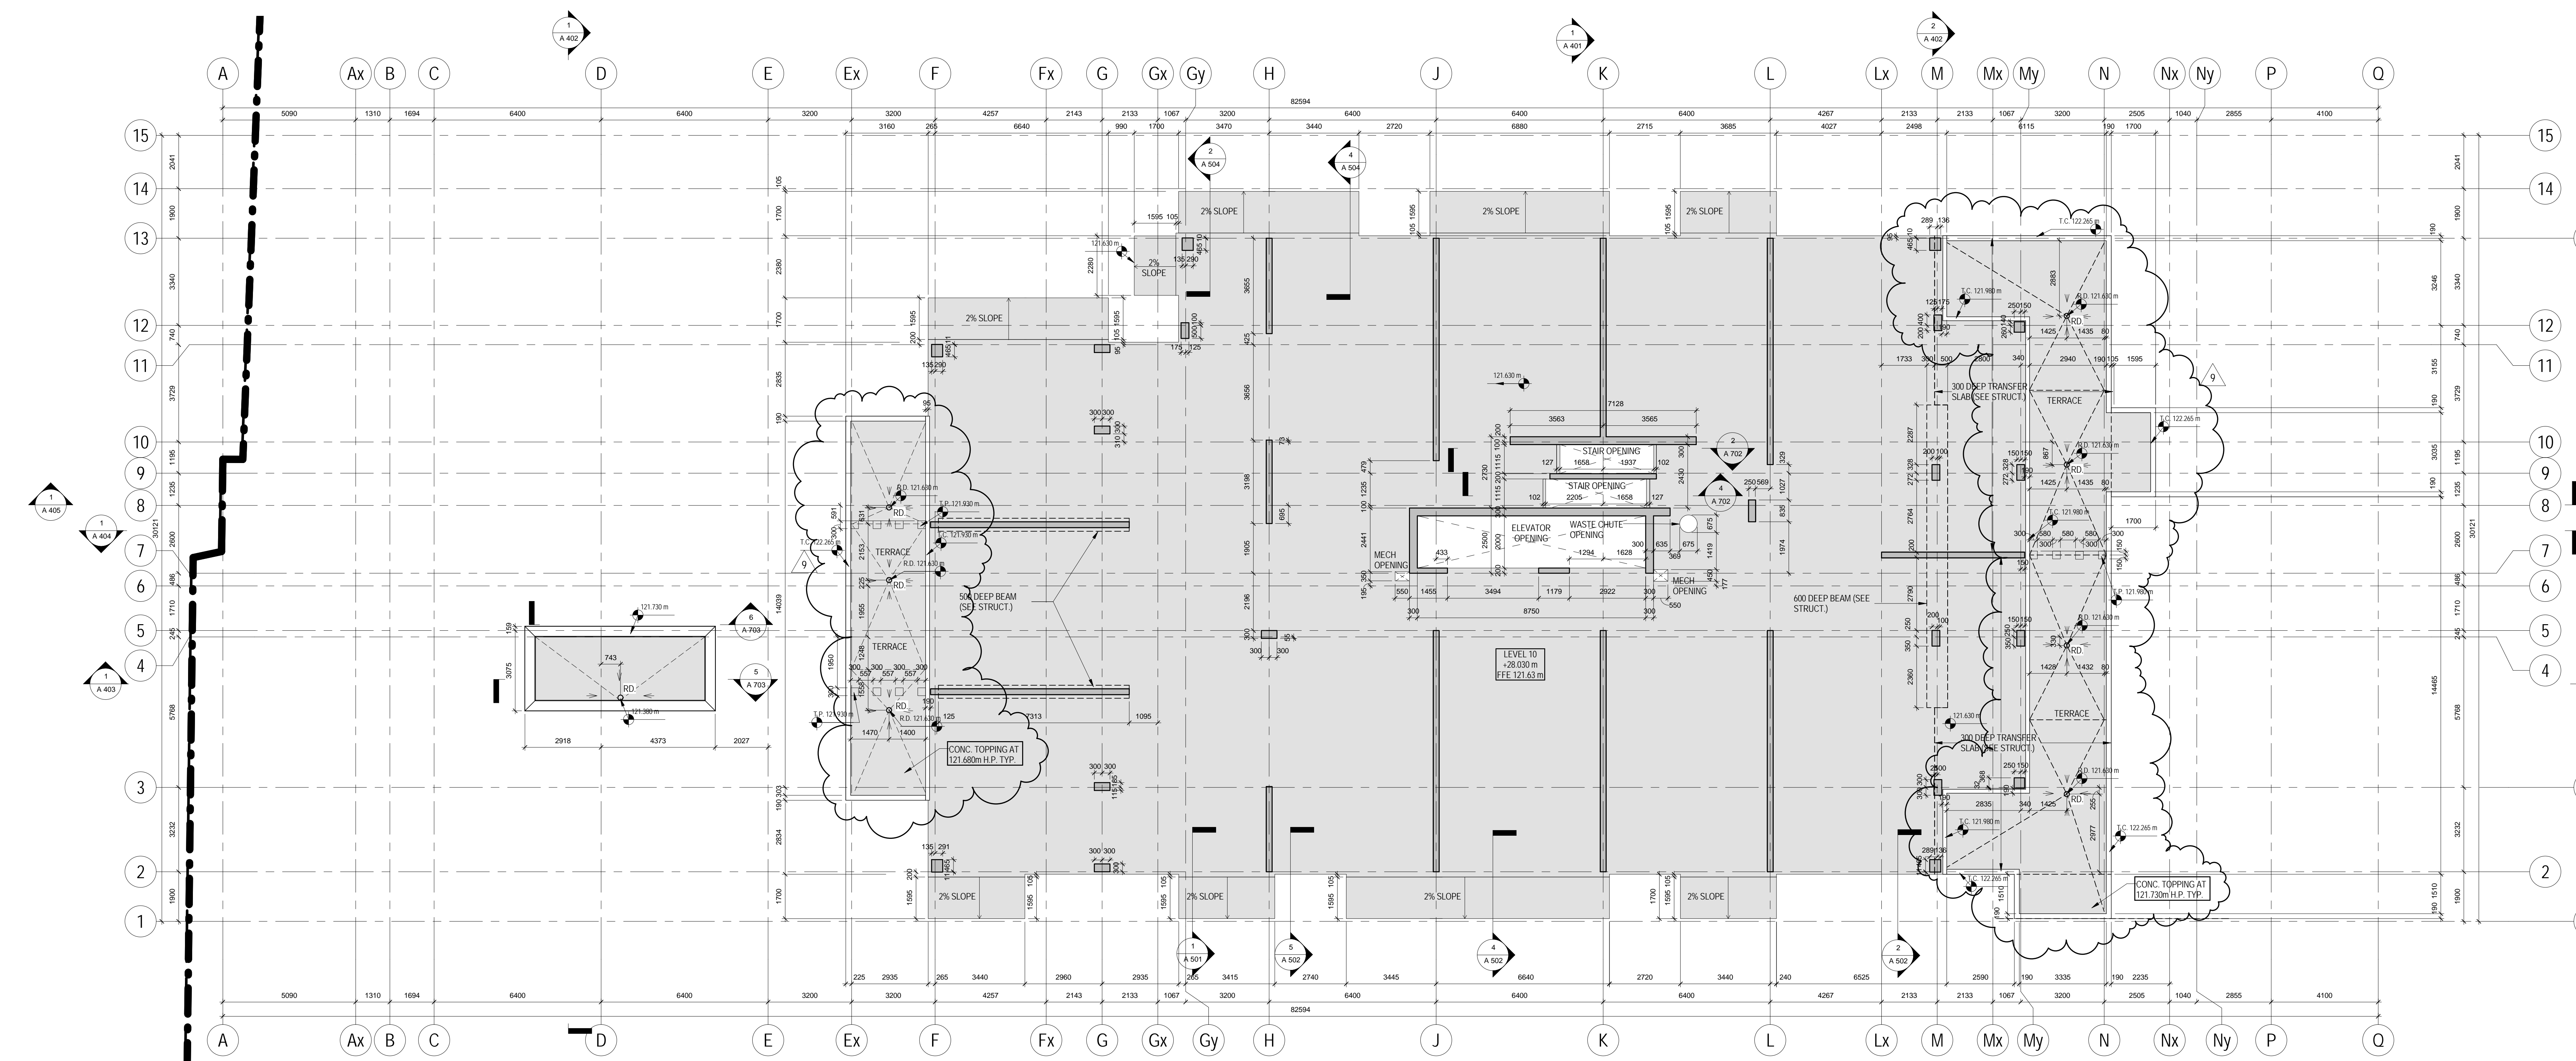

2 Level 10 EOS  
1/227 1:100

METRIC SCALE DRAWING  
FIRST FLOOR ELEV. +93.60m

No.	ISSUED/REVISION FOR	DATE
1	Issued for Coordination	2014-06-23
2	Issued for Tender	2014-08-26
3	Issued for Tender	2014-09-22
4	Issued for Tender	2015-05-05
5	Issued for 403-01	2015-05-20
6	Issued for 403-04	2015-06-17
7	Issued for 403-06	2015-07-21
8	Issued for 403-08	2015-08-13
9	Issued for 403-10	2015-09-23

SQ ALEXANDRA PARK - BLOCK 11  
38 CAMERON ST. TORONTO, ONTARIO M5T 2H2

project no: 13-115  
scale: 1:100  
drawn by: TA  
reviewed by: SA  
date: 2014-09-23

Tepple Architects  
LEVEL 9 & 10 EOS  
PLAN