
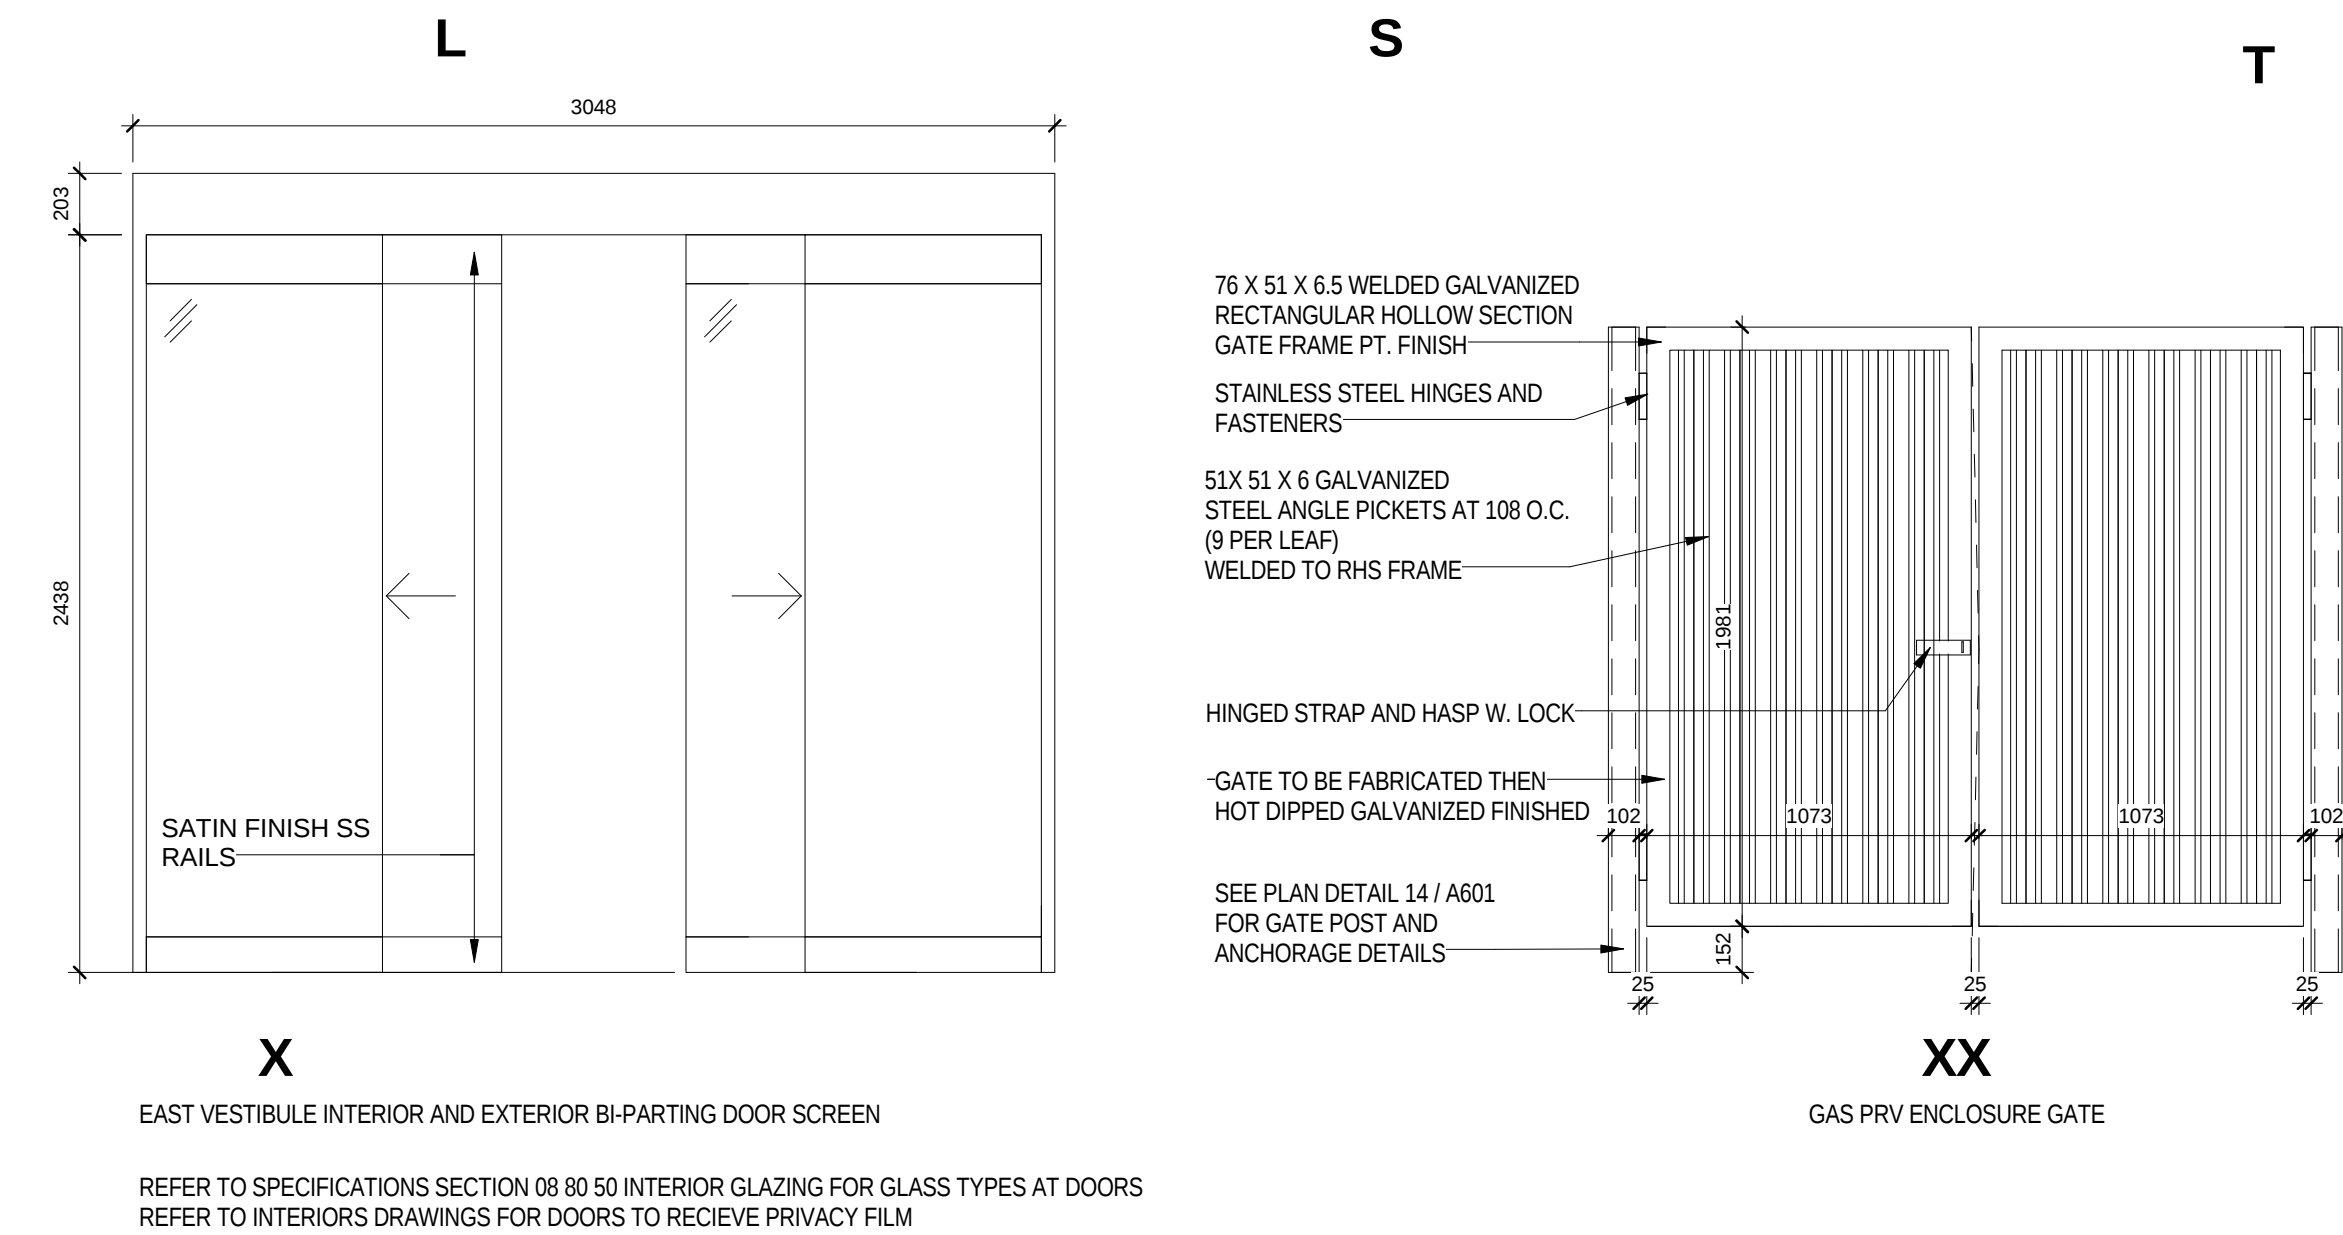
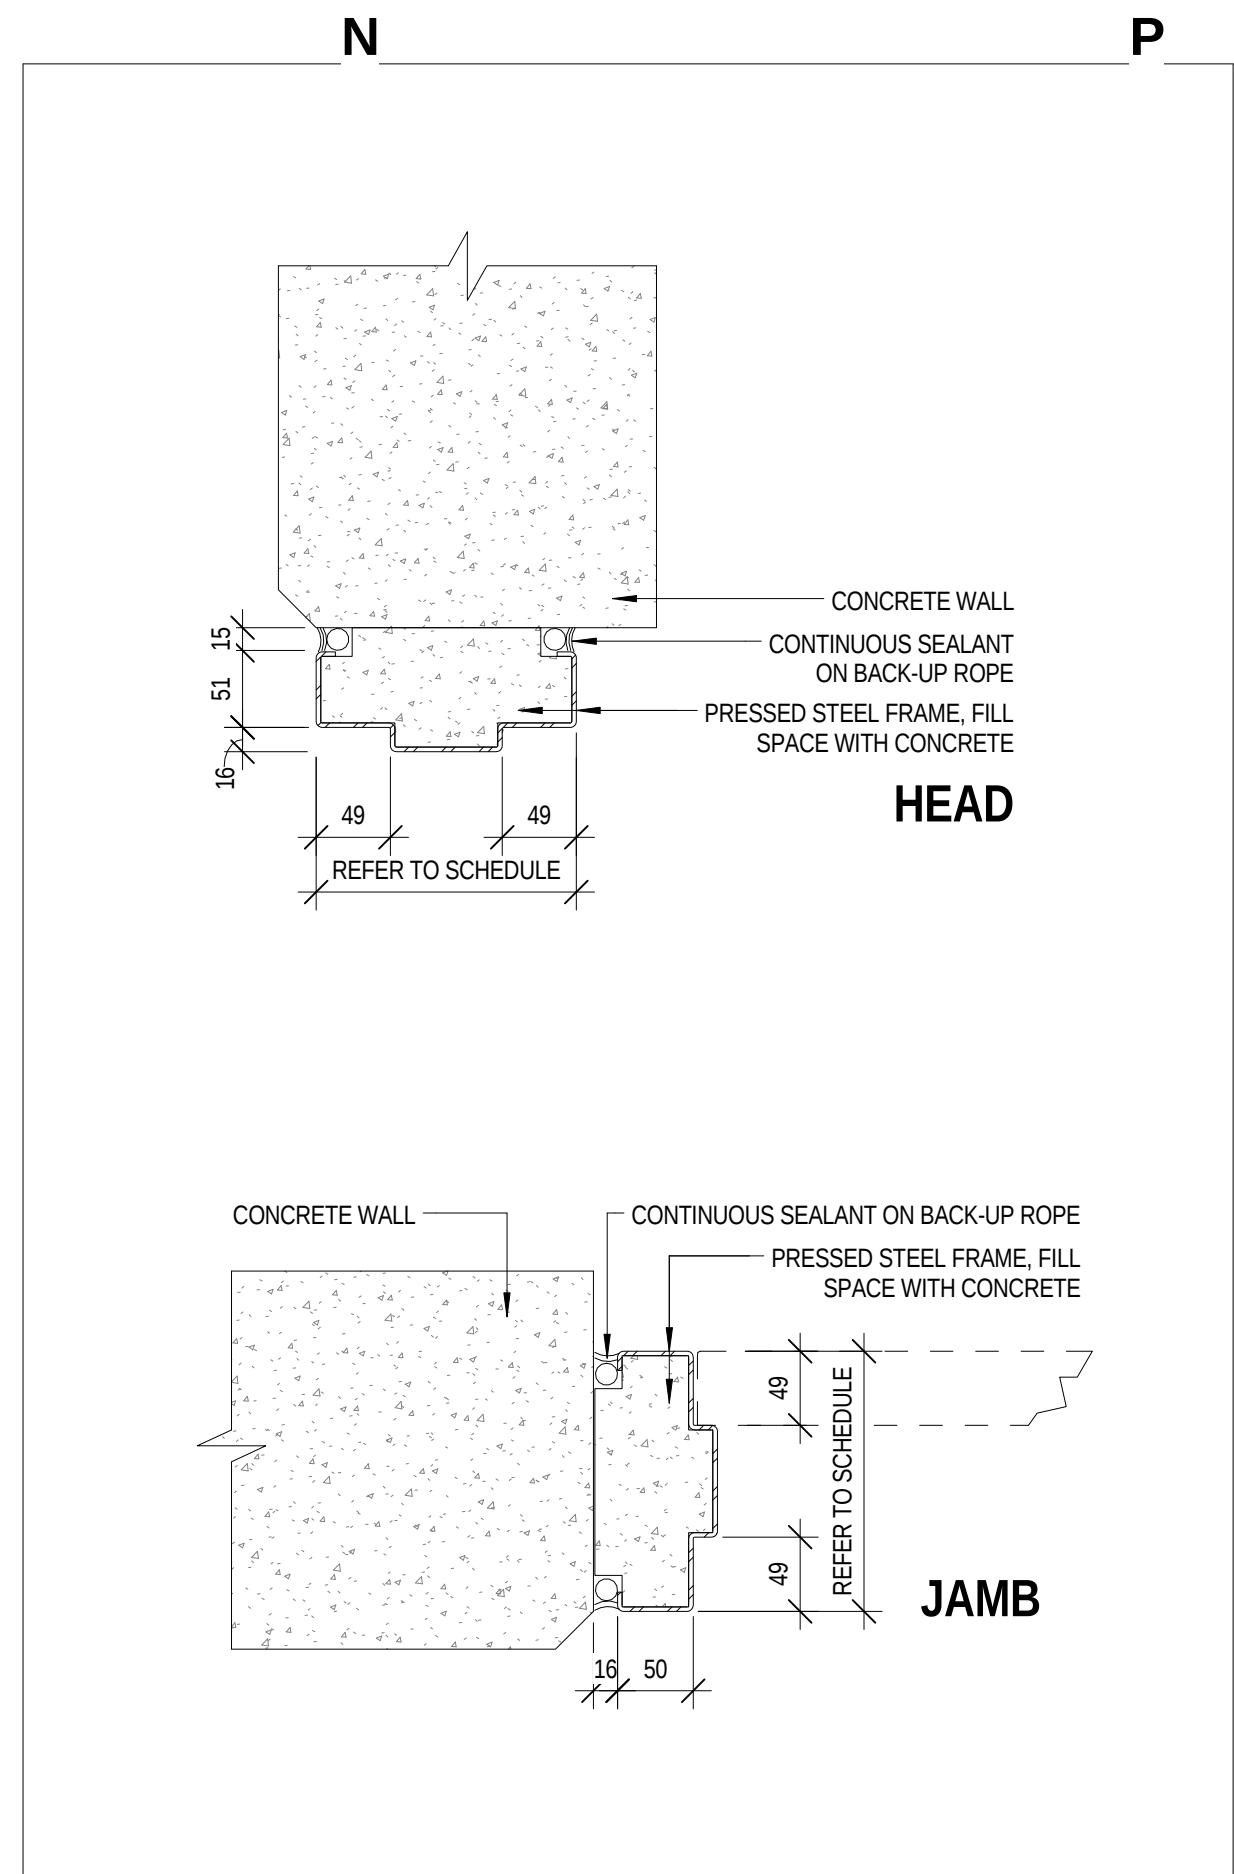


RESIDENTIAL SUITE DOOR & FRAME NOTES:

1. S01 DOORS TO BE 2440 HIGH ON LEVEL 1, LEVEL 2 AND LEVEL 13
2. ALL INTERNAL SUITE DOORS ON LEVEL 1, LEVEL 2 AND LEVEL 13 TO BE 2440 HIGH

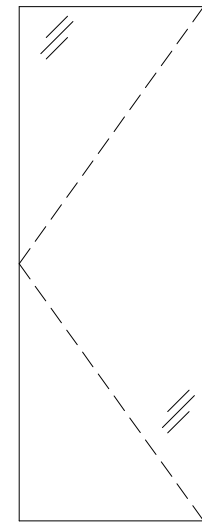

LEGEND - DOOR TYPES

GENERAL NOTES:
1. REFER TO MECHANICAL DRAWINGS FOR DOOR LOUVER LOCATIONS

