

NOTES

LEGEND

ISSUE

1 2015-01-07 ISSUED FOR COORDINATION



Janet Rosenbergl Studio
Landscape Architecture and Urban Design
1 416 668 6665 f 416 668 5756 www.jrsltd.ca
148 Kennedy Avenue, Toronto, Ontario M6Z 2S3 Canada

TRIDEL
TORONTO COMMUNITY HOUSING CORPORATION


ALEXANDRA PARK
PHASE 1A

LANDSCAPE SECTIONS

SCALE: AS SHOWN
DRAWN: GW
CHECKED: GW
PROJECT NUMBER: 13-101
DRAWING DATE: 2013-02-26

LT200

1 LANDSCAPE SECTION
SCALE: 1 : 30

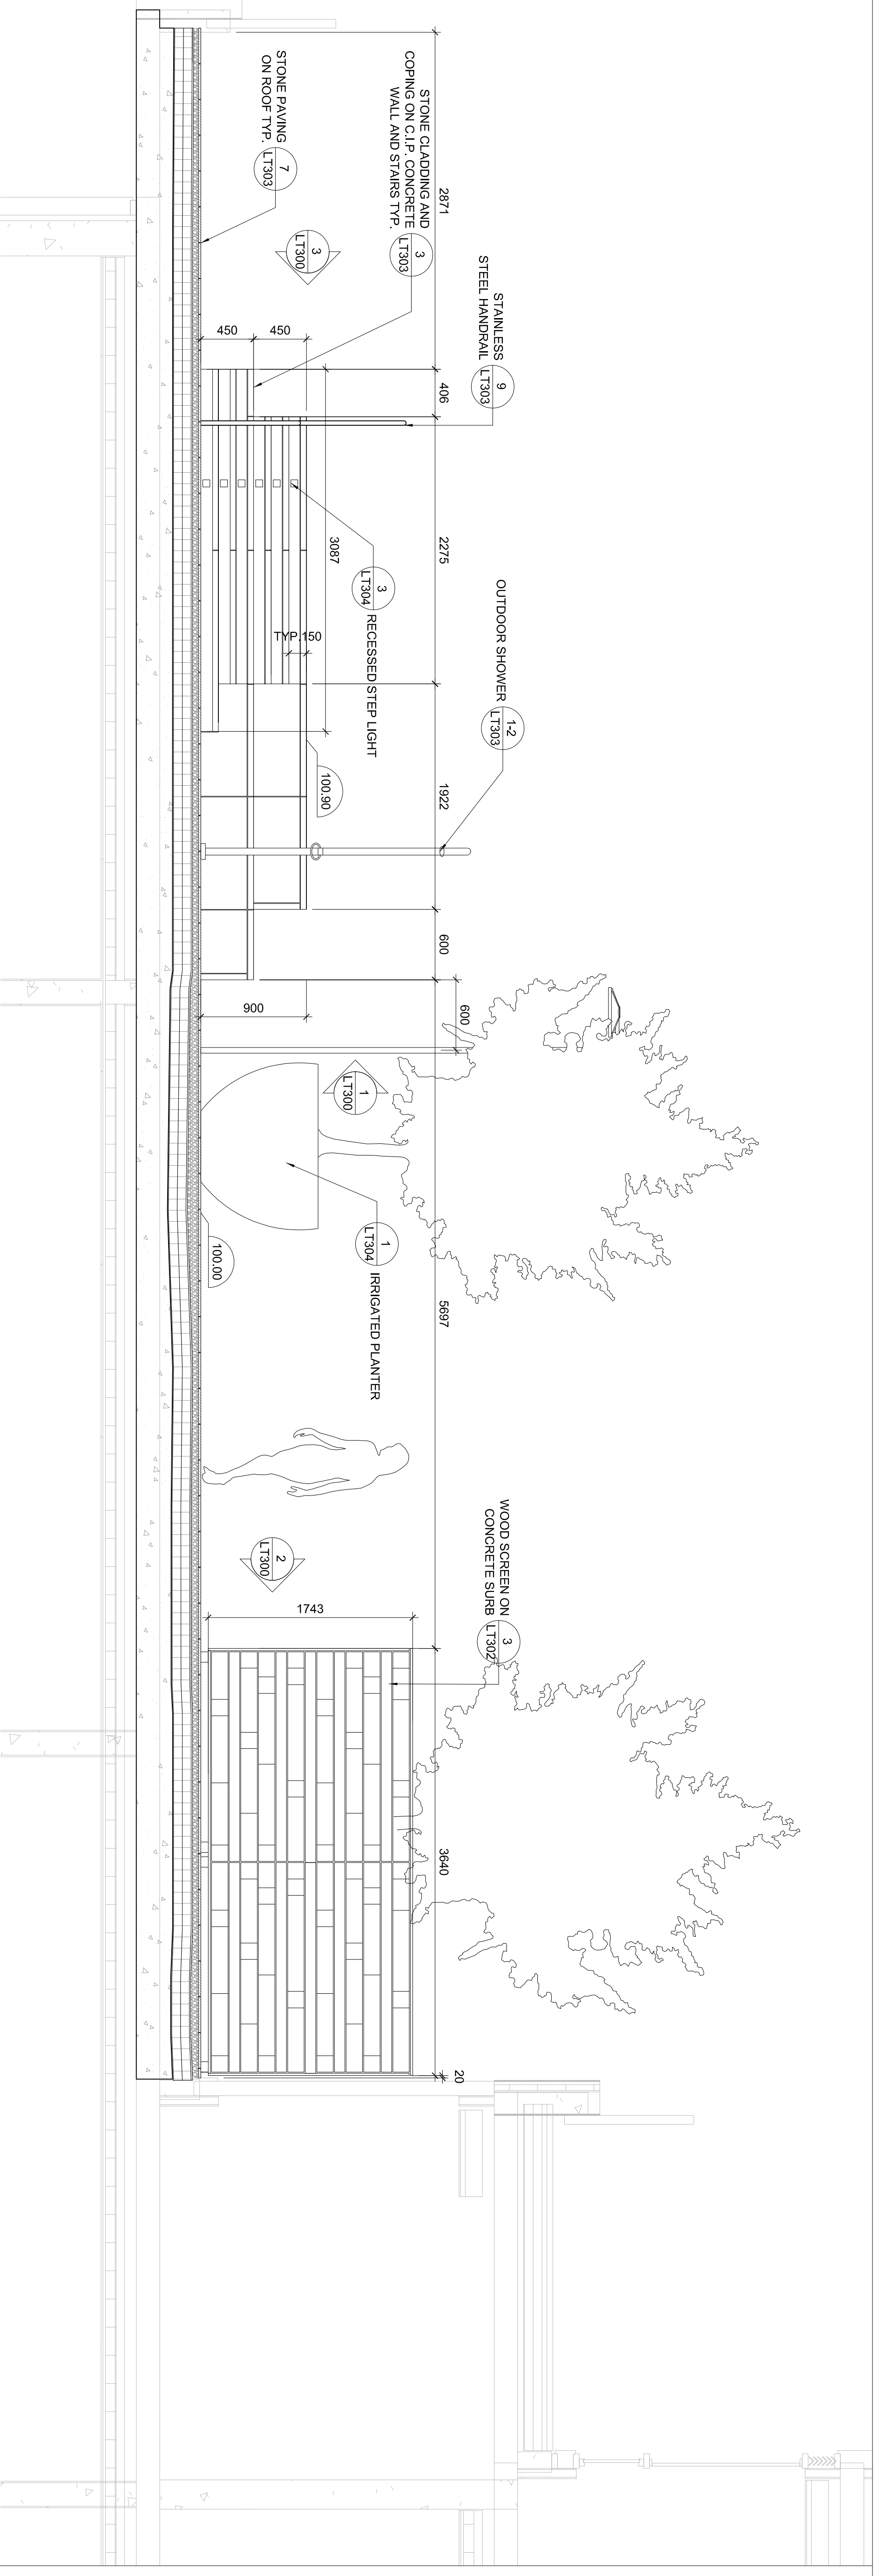

2 LANDSCAPE SECTION
SCALE: 1 : 30

