

NOTES

LEGEND

ISSUE

1 - 2015-01-07 ISSUED FOR COORDINATION



Janet Rosenberg & Studio
Landscape Architecture and Urban Design
1100 Bay Street, Suite 1000, Toronto, Ontario M5G 0A6
416-929-9292, 416-929-9293, 416-929-9294


TRIDEL
TORONTO COMMUNITY
HOUSING CORPORATION

ALEXANDRA PARK
PHASE 1A

LANDSCAPE DETAILS


SCALE: AS SHOWN
DRAWN: HL
CHECKED: GW
PROJECT NUMBER: 13-101
DRAWING DATE: 2013-02-28

LT301

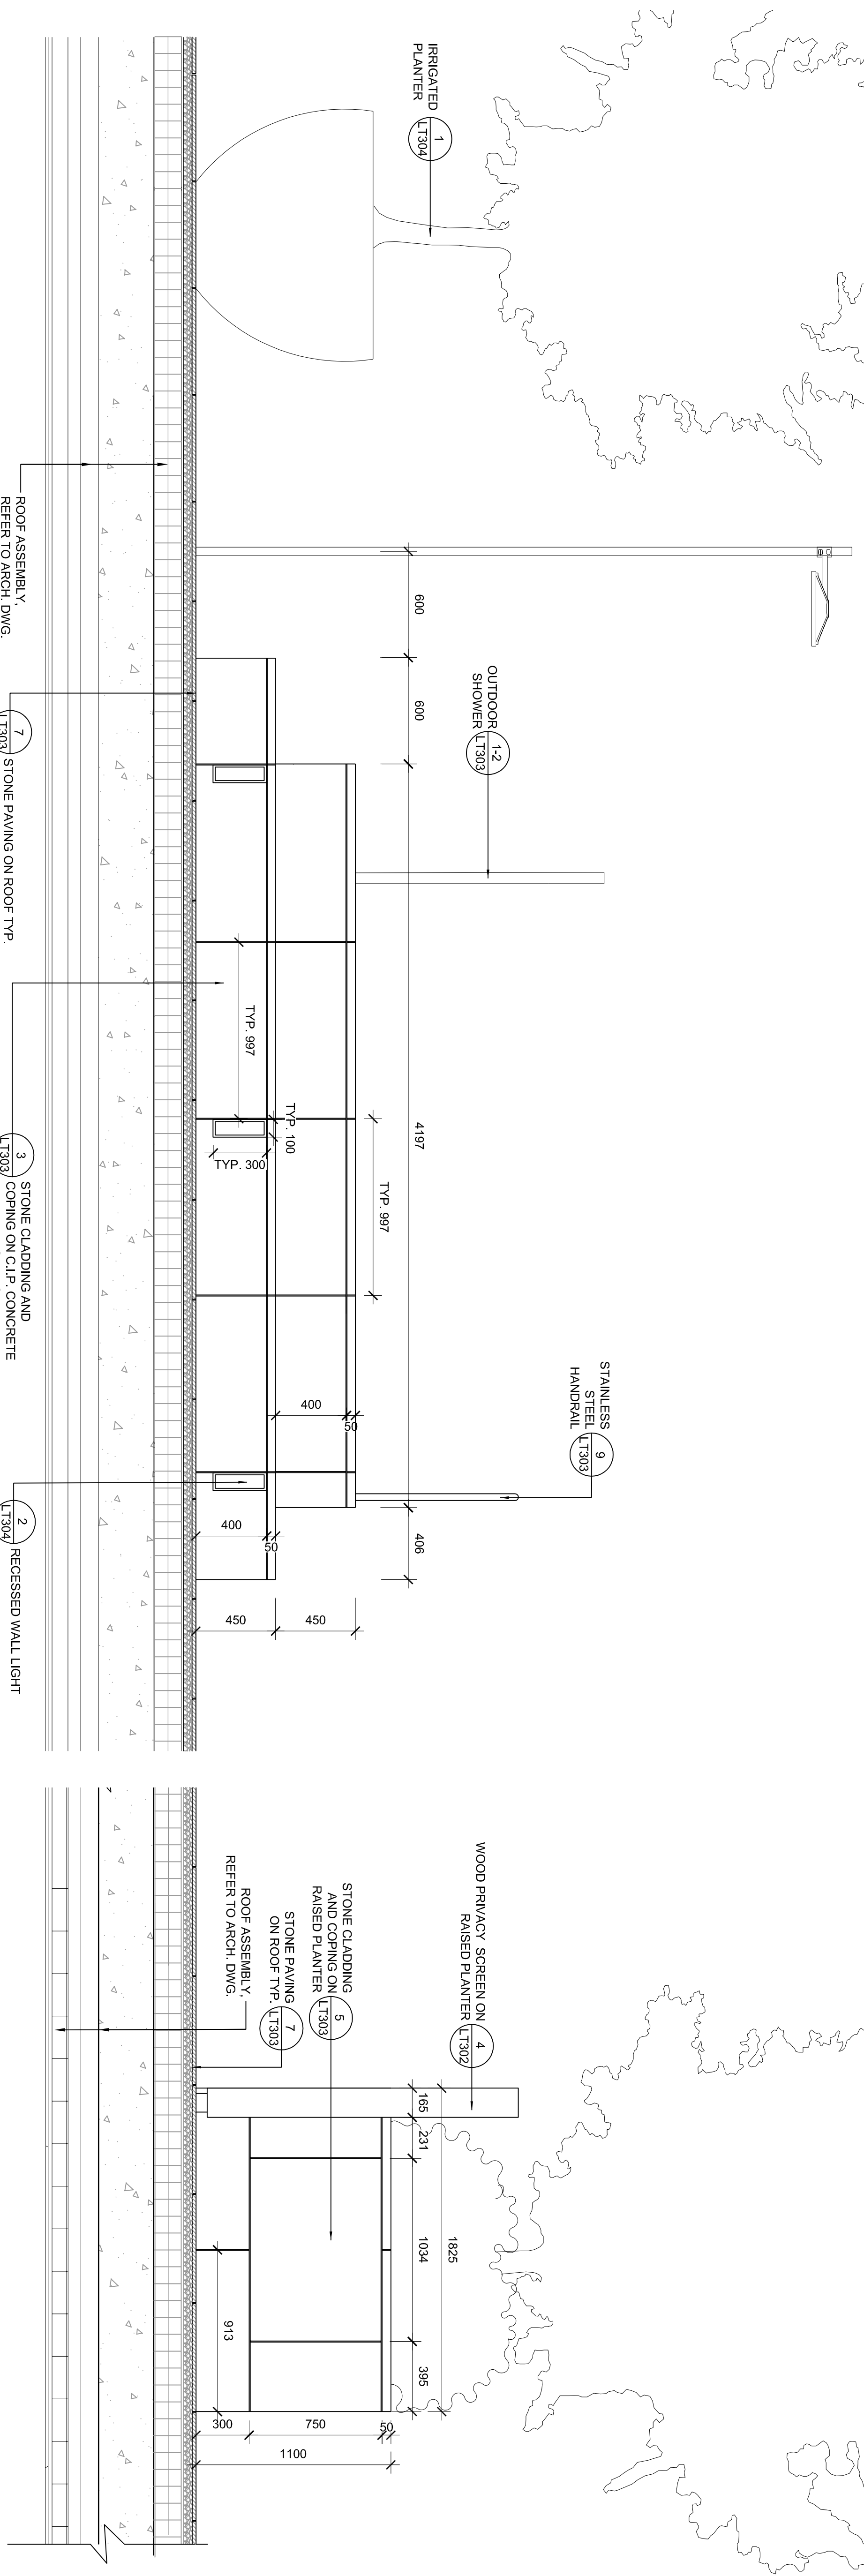

1 RAISED HOT TUB - BACK VIEW
SCALE: 1:20

2 RAISED PLANTER - SIDE VIEW
SCALE: 1:20

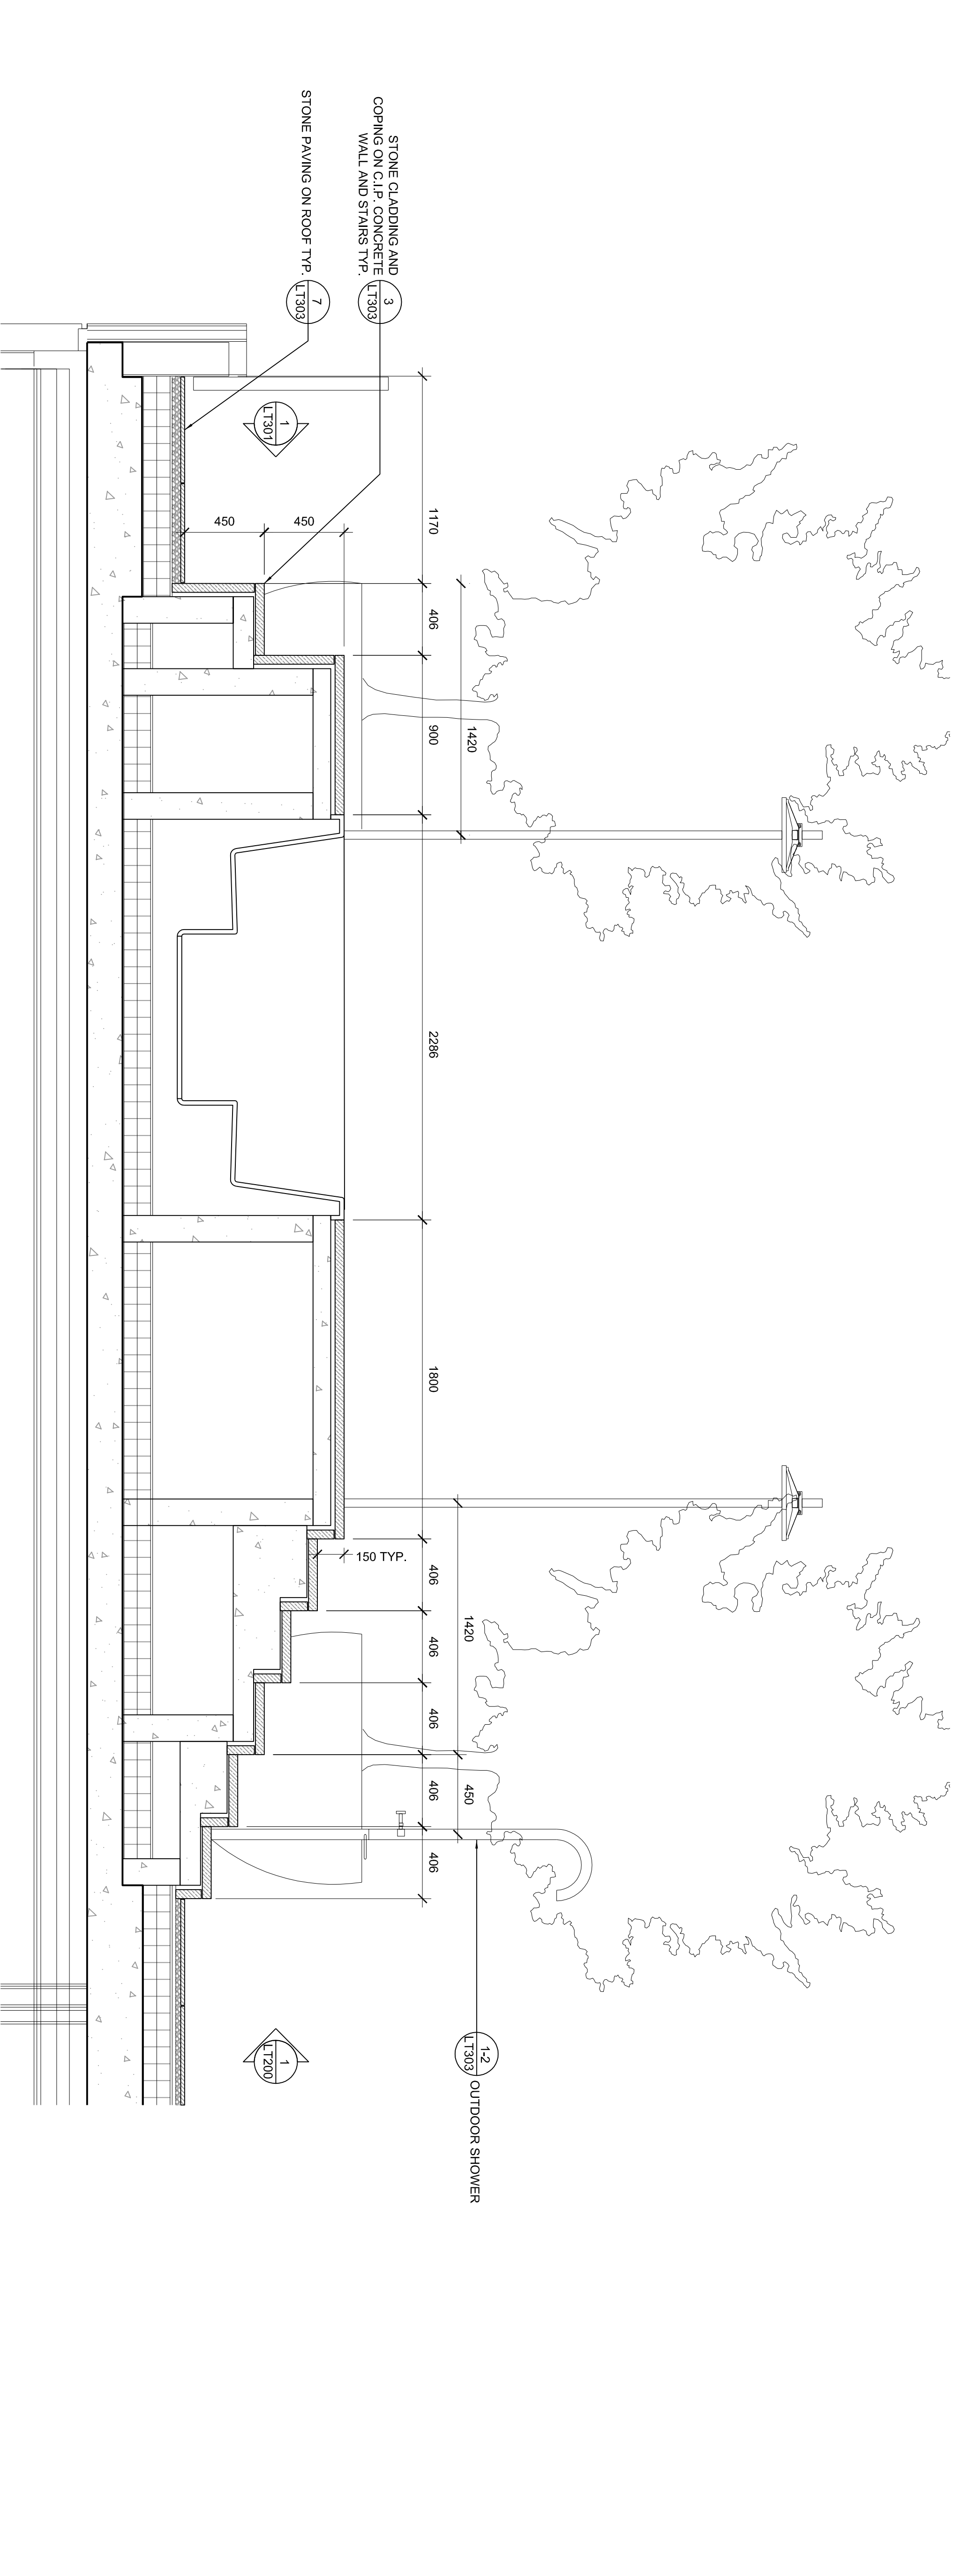

3 RAISED HOT TUB - SECTION
SCALE: 1:20