




1 FLOOR FINISHES PLAN  
6TH FLOOR SCALE 1:50

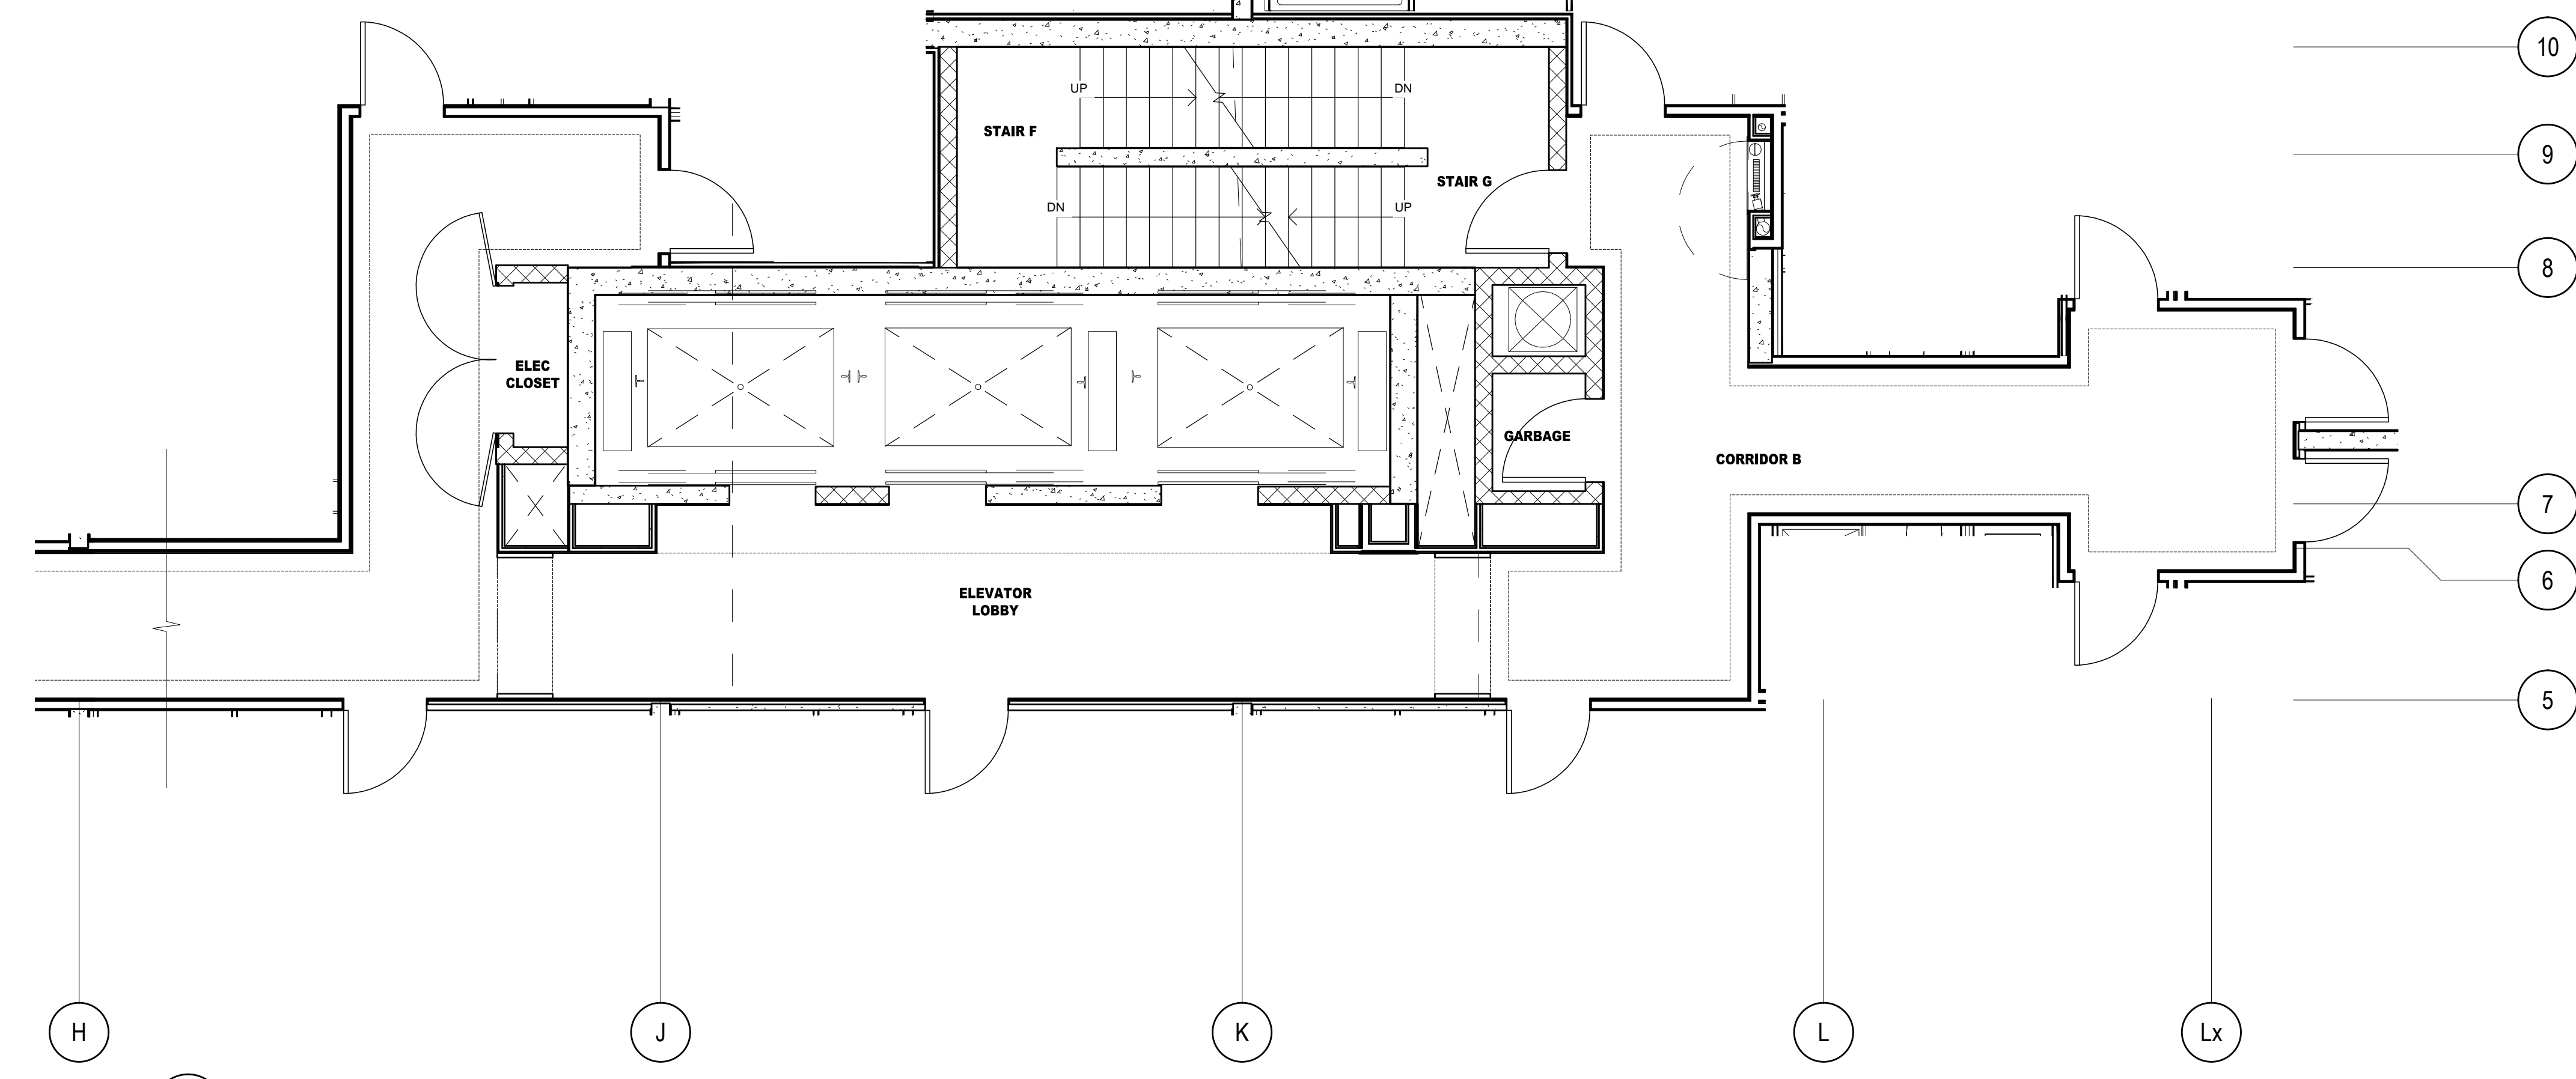

2 FLOOR FINISHES PLAN  
6TH FLOOR SCALE 1:50

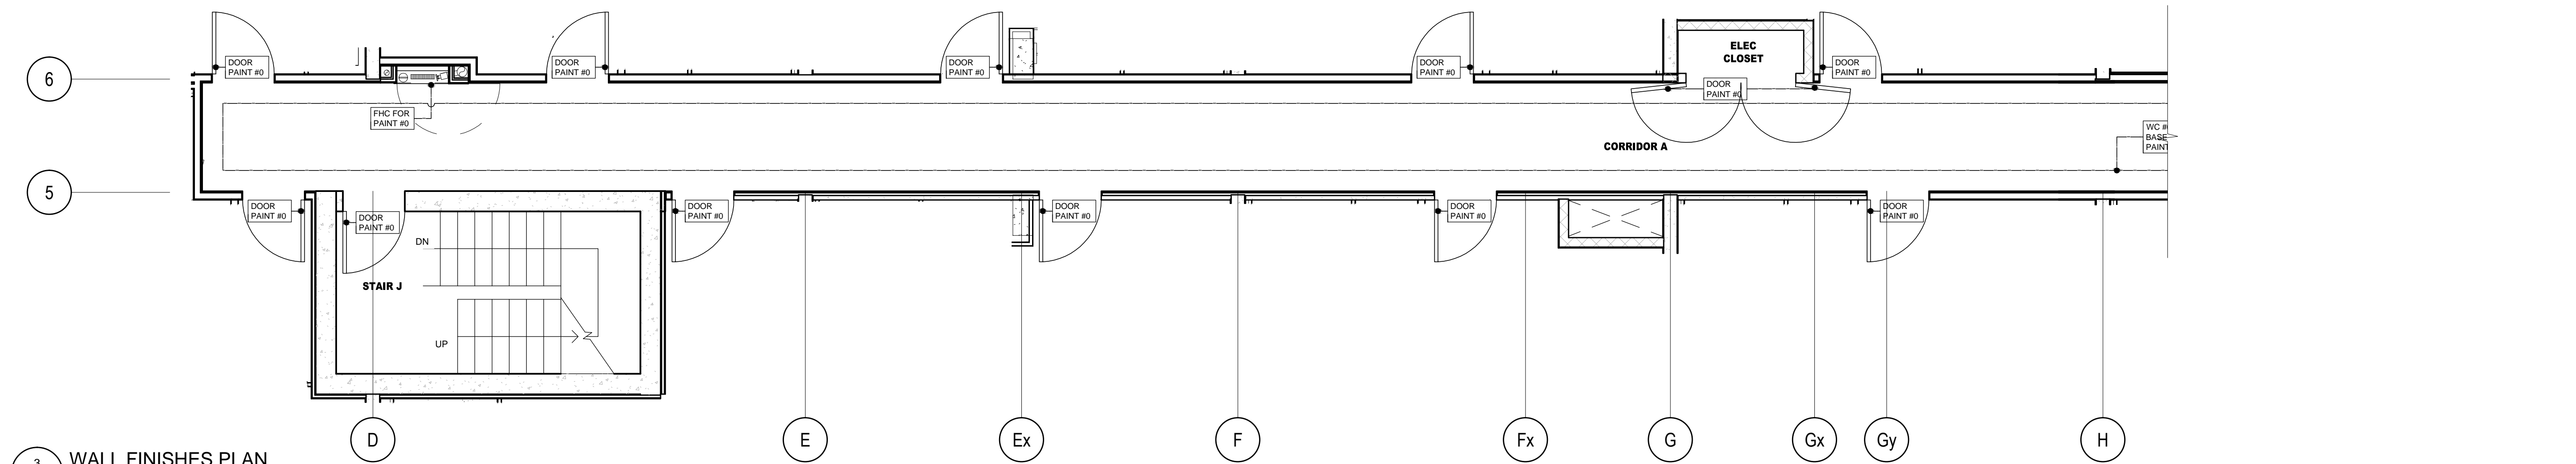

3 WALL FINISHES PLAN  
6TH FLOOR SCALE 1:50

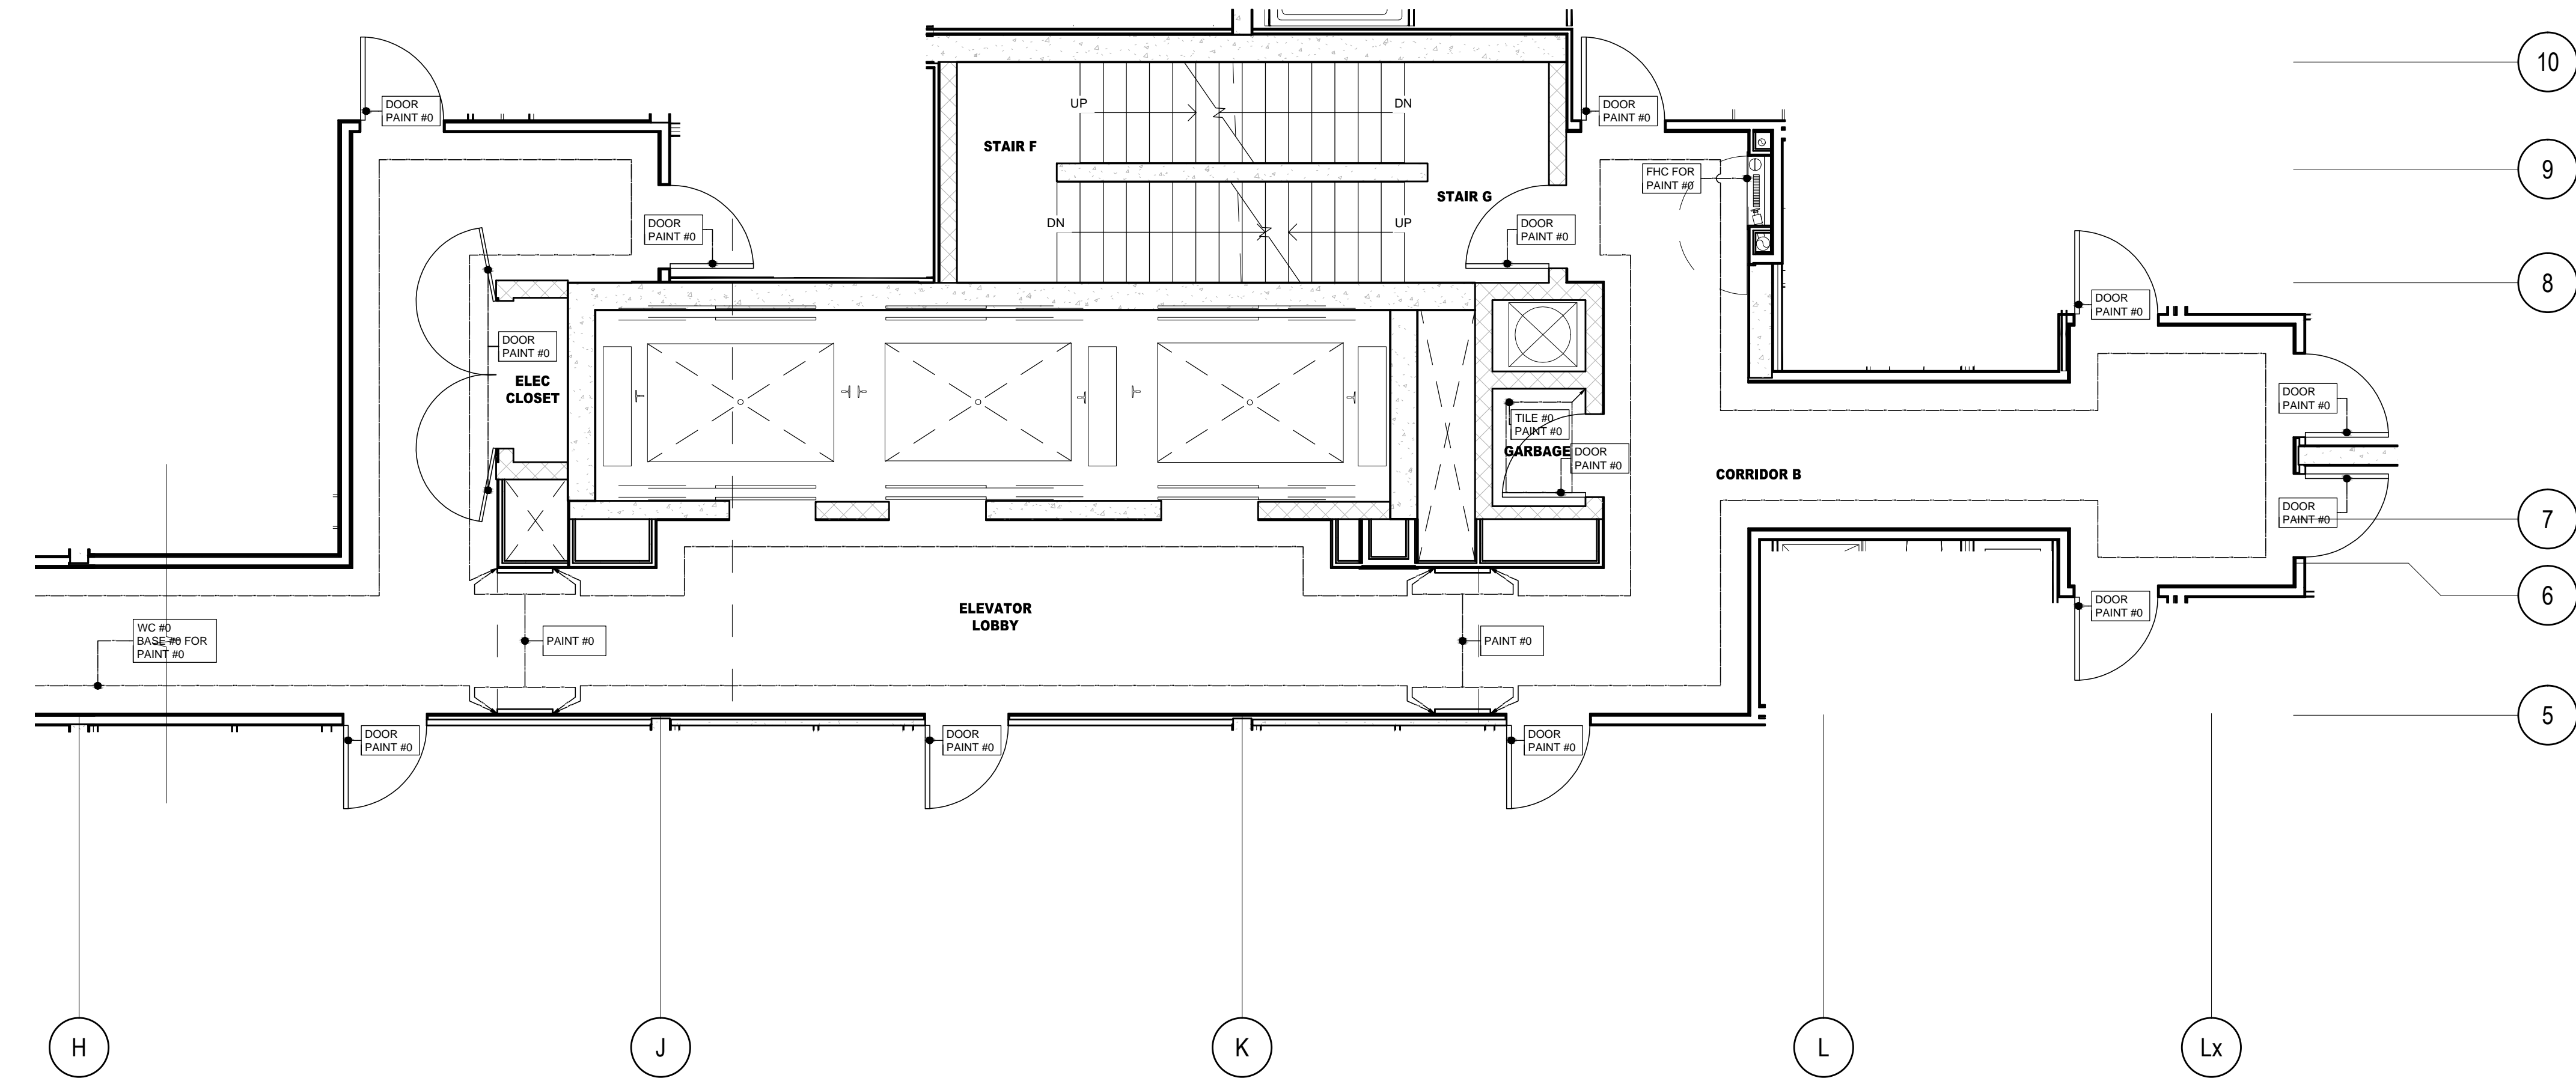

4 WALL FINISHES PLAN  
6TH FLOOR SCALE 1:50

**DO NOT SCALE DRAWINGS.**  
CONTRACTOR MUST VERIFY ALL DRAWINGS, DIMENSIONS, DETAILS AND SPECIFICATIONS, AND REPORT ANY DISCREPANCIES TO UNIOBI INC. BEFORE PROCEEDING WITH WORK. MATERIALS MAY NOT BE SUBSTITUTED WITHOUT WRITTEN APPROVAL FROM UNIOBI INC.  
ALL DRAWINGS AND SPECIFICATIONS ARE INSTRUMENTS OF SERVICE AND THE PROPERTY OF UNIOBI INC. WHICH MUST BE RETURNED AT THE COMPLETION OF THE WORK.

PRINTED: 10-Jun-14

NO.	DATE	COMMENTS	INI
REVISIONS:			

UNIOBI

**UNIOBI INC.**  
183 BATHURST STREET, STE. 201  
TORONTO, ON, M5T 2R7, CANADA  
TEL: 416-597-1576 FAX: 416-597-2139

PROJECT NAME:		<b>ALEXANDRA PARK MAIN BUILDING</b>	
		BLOCK 11 ON, Canada	
PROJECT NO.:	13-949		
DRAWINGS:			
<b>6TH FLOOR FLOOR FINISHES PLAN &amp; WALL FINISHES PLAN</b>			
DATE STARTED:	07 AUG / 13	DRAWING NO.:	
SCALE:	1 : 50		<b>ID</b>
DRAWN BY:	AP		<b>1.6.1</b>
APPROVED BY:	KC		