




1 FLOOR FINISHES PLAN
ID1.6.1 6TH FLOOR SCALE 1:50

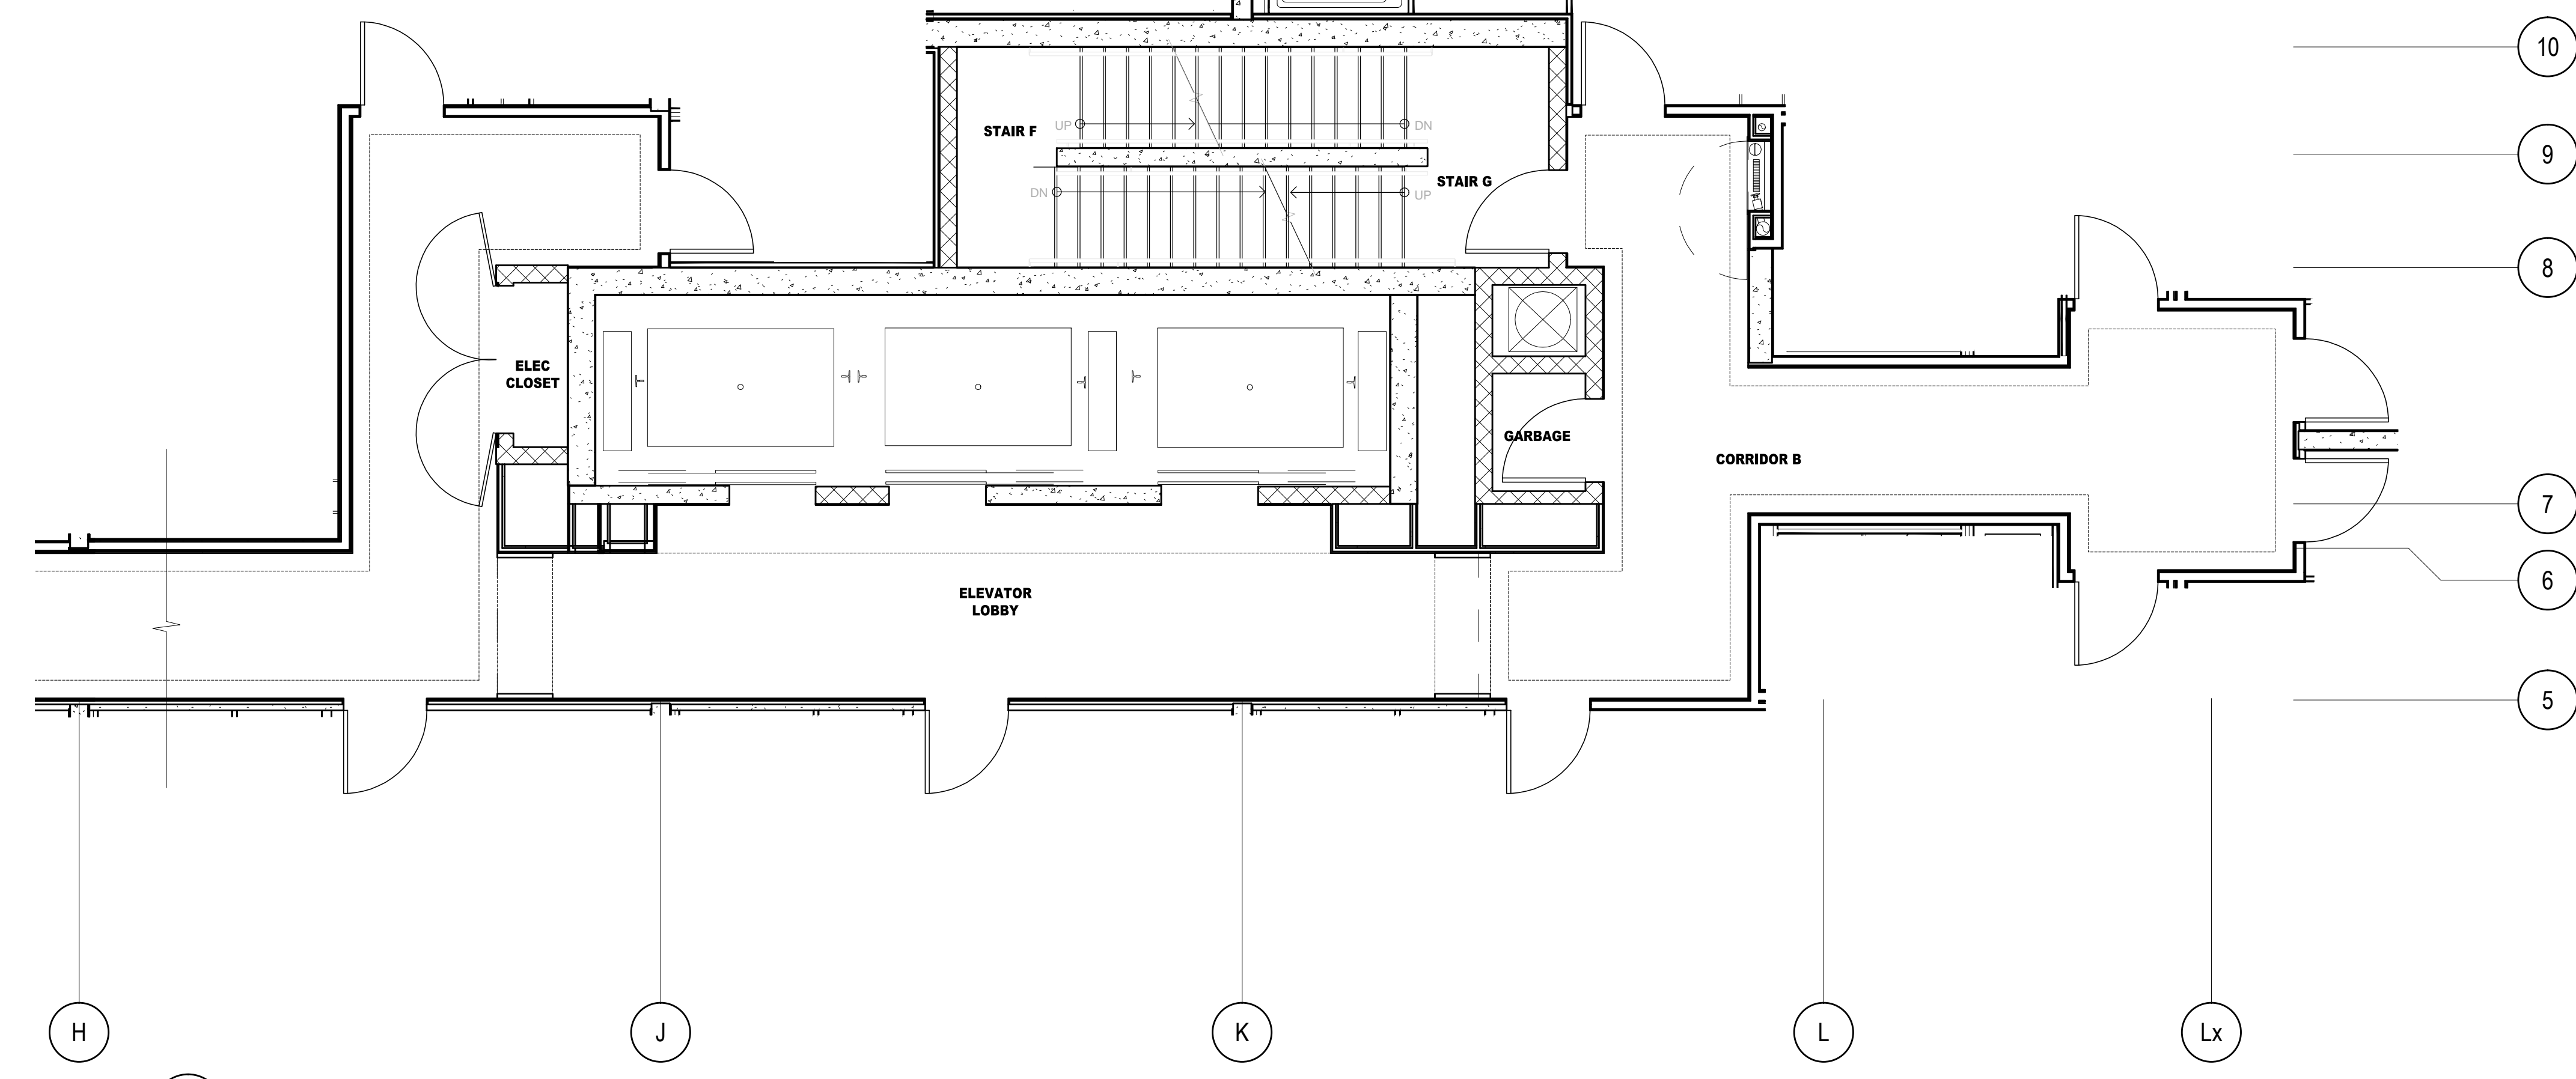

2 FLOOR FINISHES PLAN
ID1.6.1 6TH FLOOR SCALE 1:50

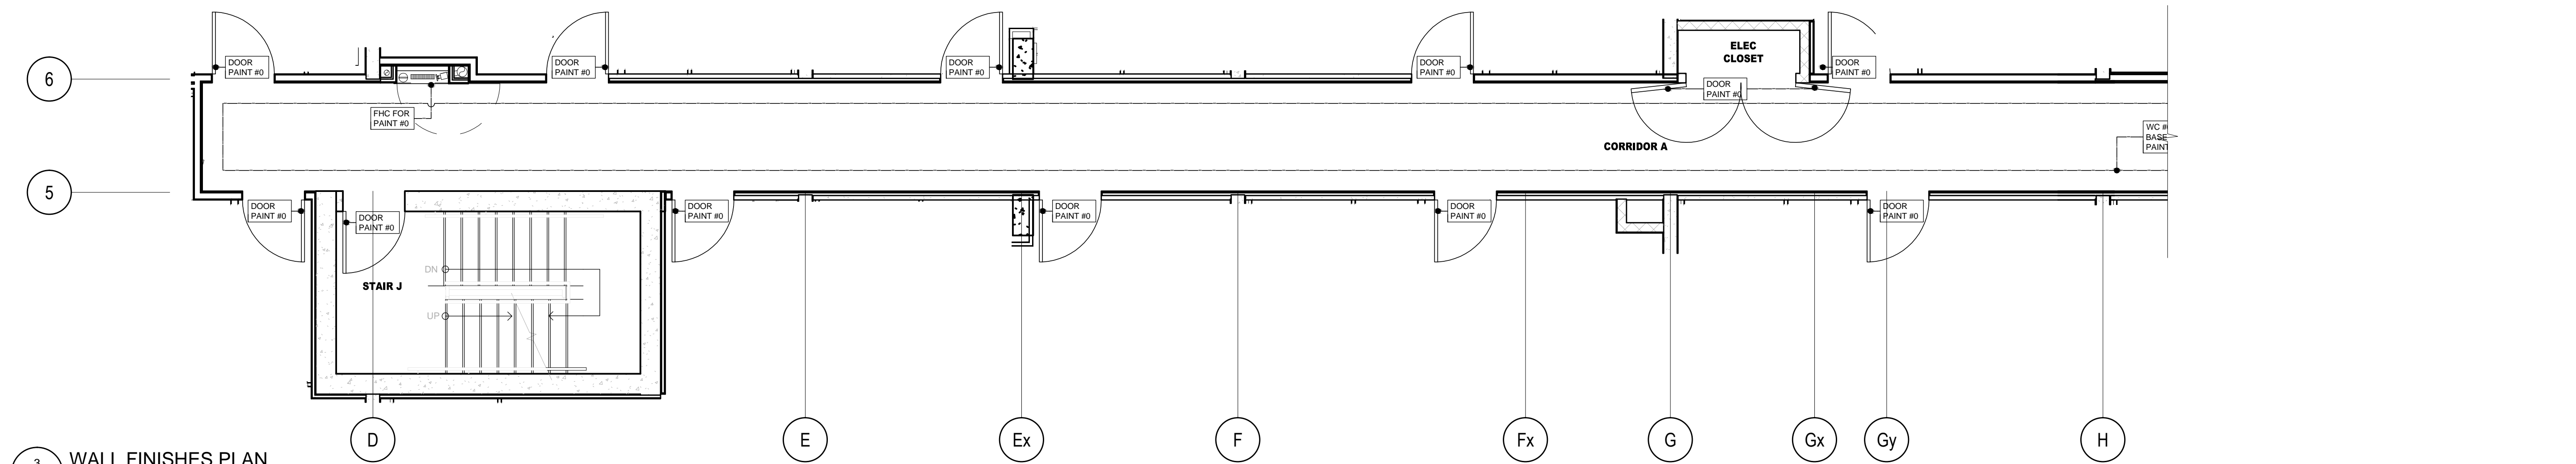

3 WALL FINISHES PLAN
ID1.6.1 6TH FLOOR SCALE 1:50

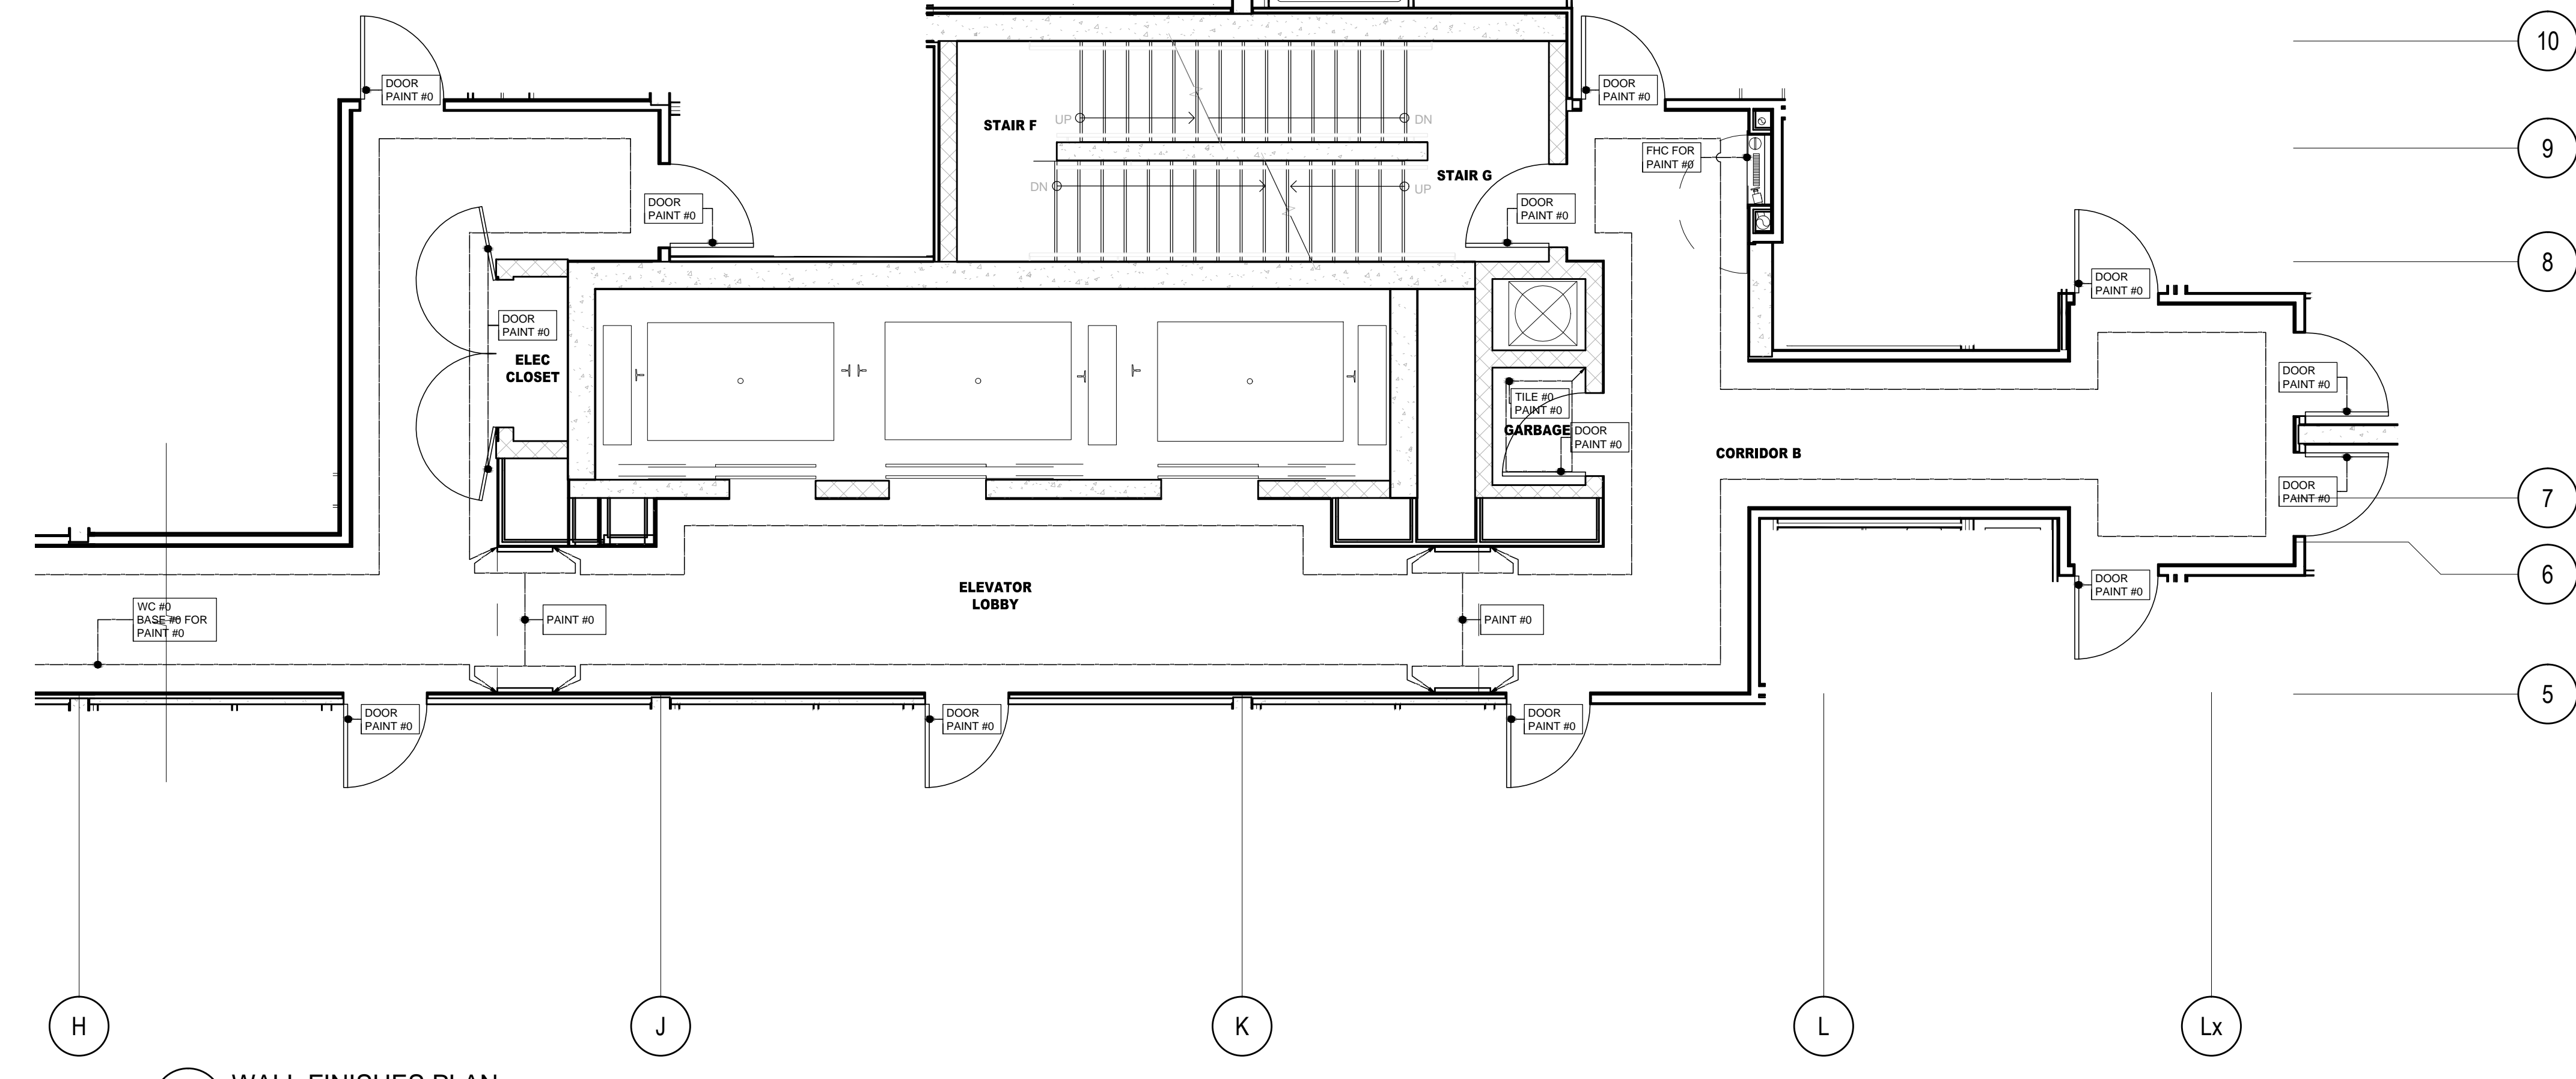

4 WALL FINISHES PLAN
ID1.6.1 6TH FLOOR SCALE 1:50

DO NOT SCALE DRAWINGS.

CONTRACTOR MUST VERIFY ALL DRAWINGS, DIMENSIONS, DETAILS AND SPECIFICATIONS, AND REPORT ANY DISCREPANCIES TO UNIOBI INC. BEFORE PROCEEDING WITH WORK. MATERIALS MAY NOT BE SUBSTITUTED WITHOUT WRITTEN APPROVAL FROM UNIOBI INC. ALL DRAWINGS AND SPECIFICATIONS ARE INSTRUMENTS OF SERVICE AND THE PROPERTY OF UNIOBI INC. WHICH MUST BE RETURNED AT THE COMPLETION OF THE WORK.

PRINTED: 30-JUL-14

NO.	DATE	COMMENTS	INI

UNIOBI

UNIOBI INC.
183 BATHURST STREET, STE. 201
TORONTO, ON, M5T 2R7, CANADA
TEL: 416-597-1576 FAX: 416-597-2139

PROJECT NAME:
**ALEXANDRA PARK
MAIN BUILDING**
BLOCK 11
ON, Canada

PROJECT NO.: 13-949

DRAWING NO.:
**6TH FLOOR
FLOOR FINISHES PLAN &
WALL FINISHES PLAN**

DATE STARTED: 07 AUG / 13	DRAWING NO.: ID
SCALE: 1 : 50	DRAWN BY: AP
APPROVED BY: KC	1.6.1