


DO NOT SCALE DRAWINGS.

CONTRACTOR MUST VERIFY ALL DIMENSIONS, DIMENSIONS AND SPECIFICATIONS AND REPORT ANY DISCREPANCIES IMMEDIATELY TO THE ARCHITECT. ALL DIMENSIONS AND SPECIFICATIONS ARE THE PROPERTY OF UNOBI INC. WHICH MUST BE RETURNED AT THE COMPLETION OF THE WORK.

PRINTED: 25-Aug-13

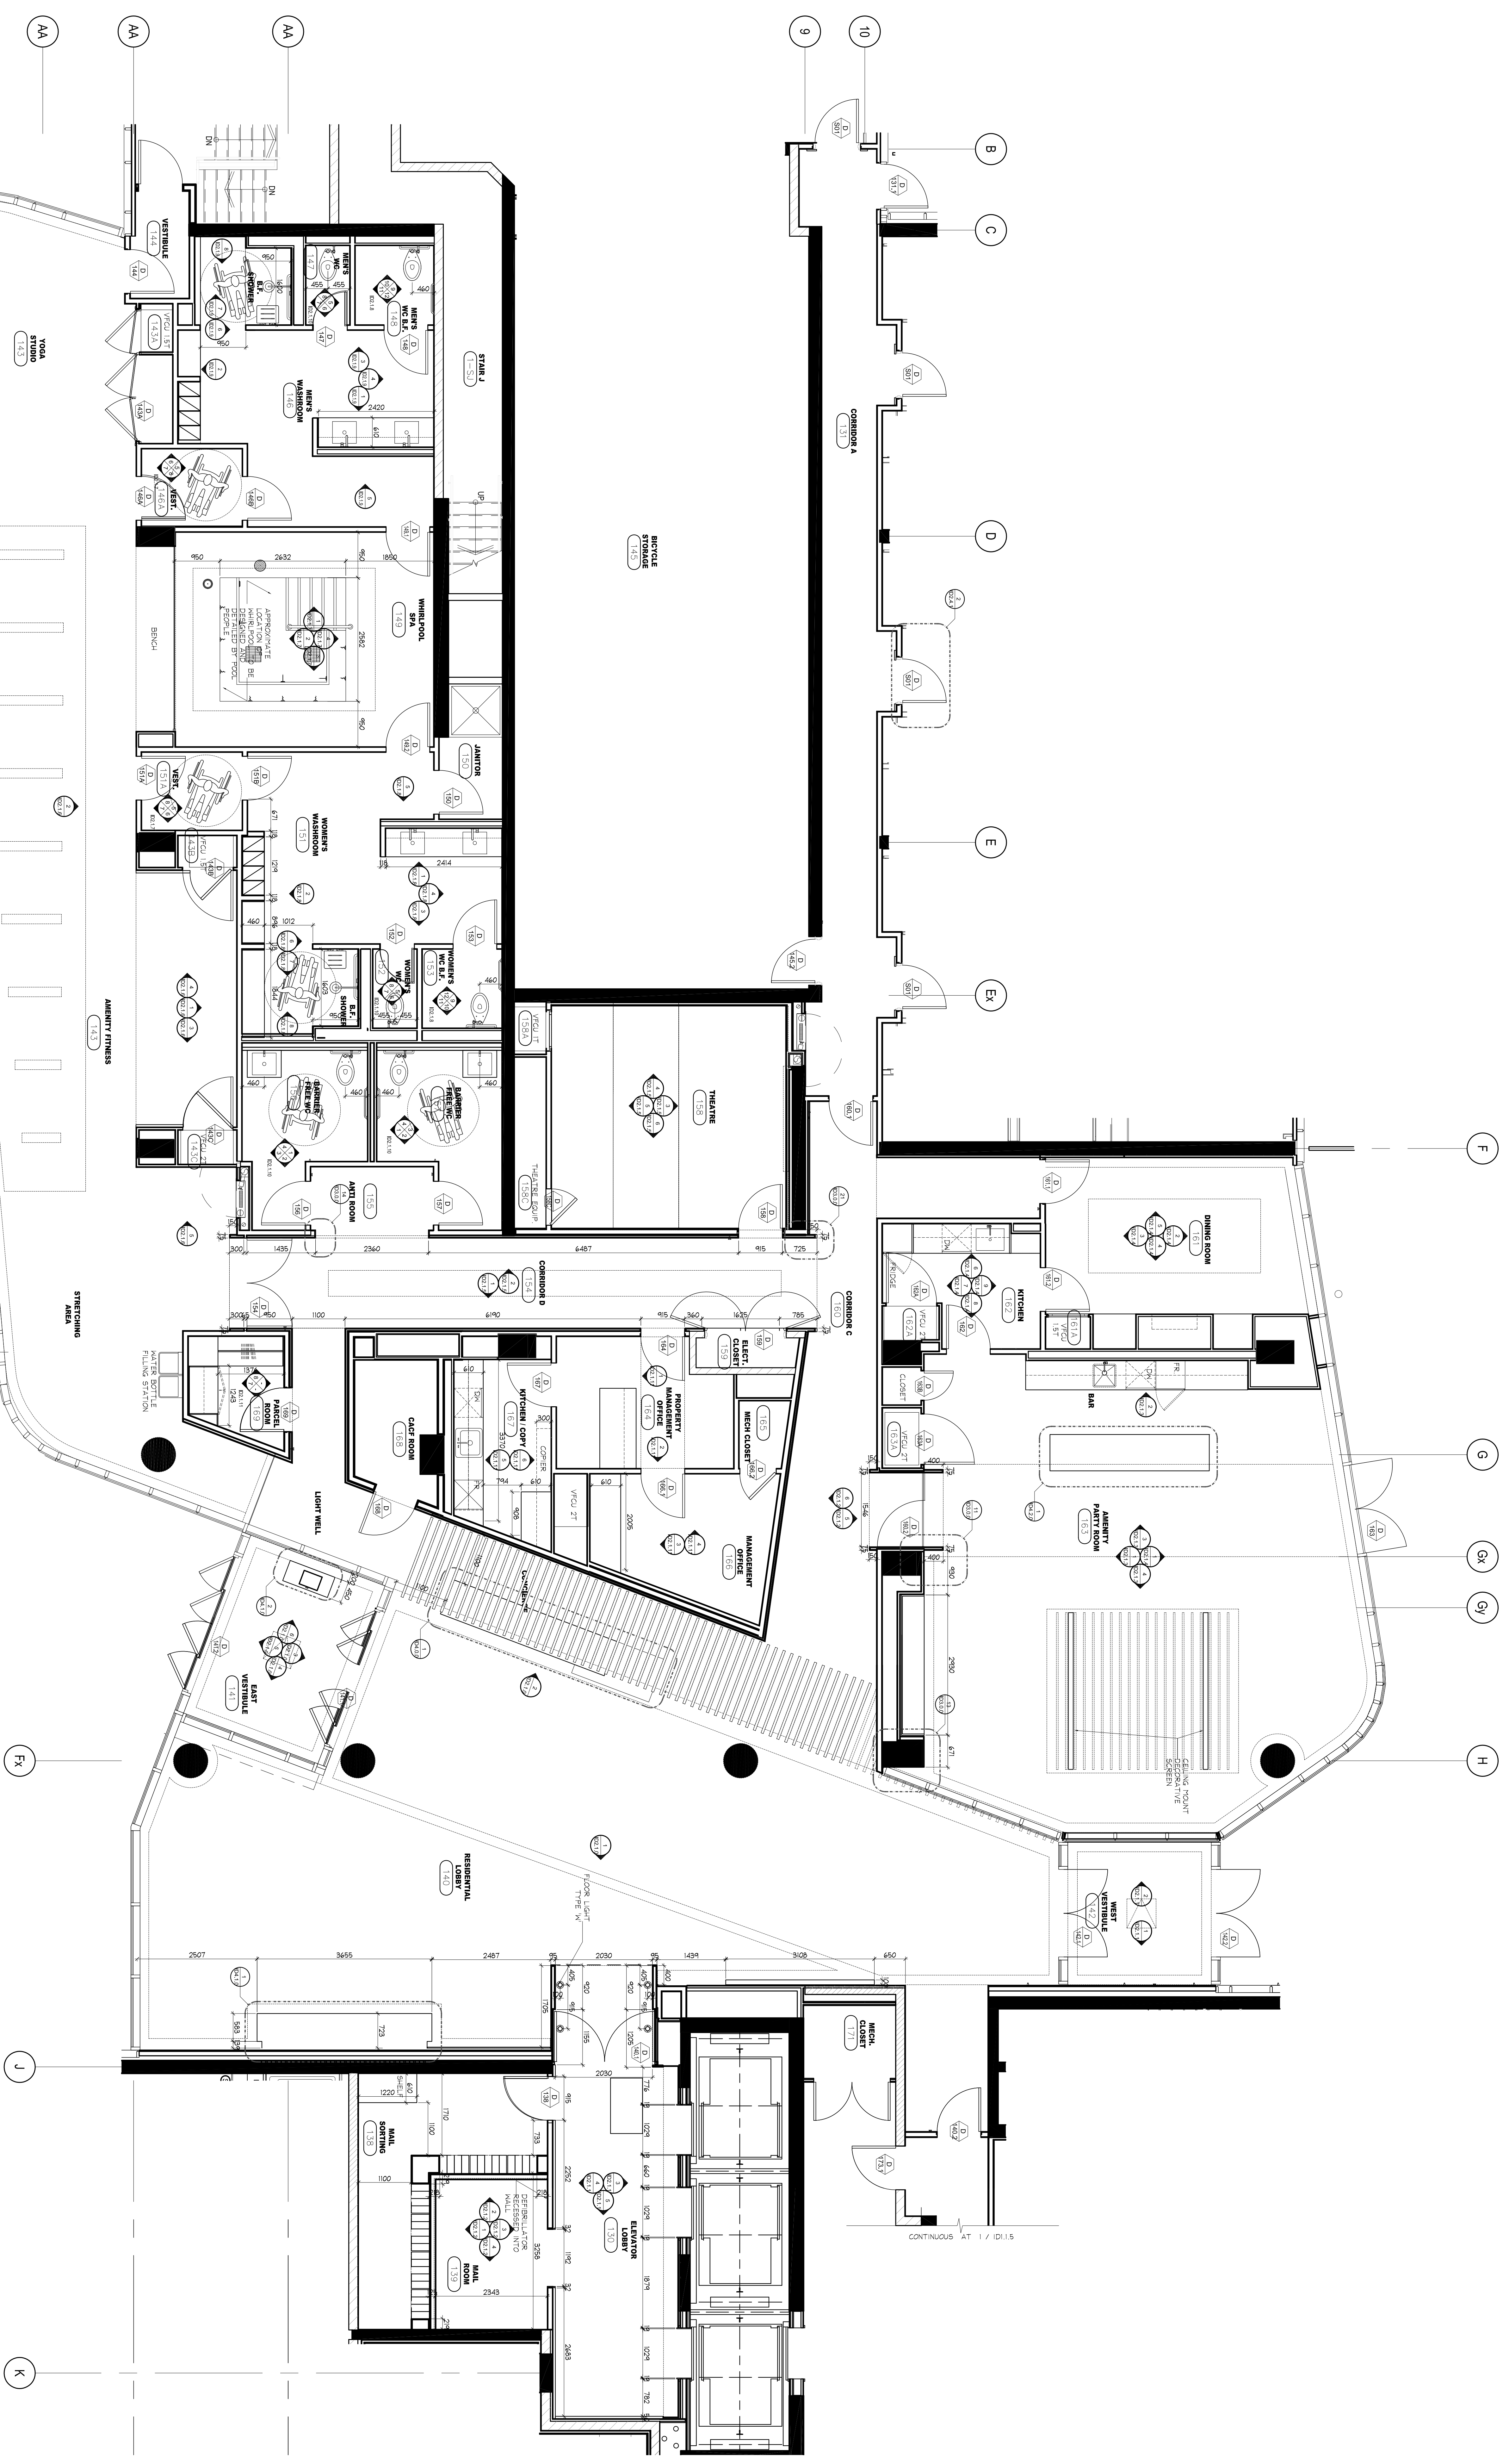

1 CONSTRUCTION PLAN
 101/119 GROUND FLOOR
 SCALE: 1/8"

NO.	DATE	COMMENTS	BY	CHK
01	22 JAN 14	ISSUED FOR PERMIT	AP	AP
02	29 JAN 14	ISSUED FOR TENDER	AP	AP
03	09 MAR 14	ISSUED FOR TENDER	AP	AP
04	12 JUL 14	ISSUED FOR PERMIT	AP	AP
05	12 JUL 14	ISSUED FOR PERMIT	AP	AP
06	16 JAN 15	ISSUED FOR TENDER	AP	AP
07	09 MAR 15	ISSUED FOR TENDER	AP	AP
08	27 JAN 14	ISSUED FOR TENDER	AP	AP
09	16 JAN 15	ISSUED FOR TENDER	AP	AP
10	20 JUL 14	ISSUED FOR PERMIT	AP	AP
11	20 JUL 14	ISSUED FOR PERMIT	AP	AP
12	20 JUL 14	ISSUED FOR PERMIT	AP	AP
13	20 JUL 14	ISSUED FOR PERMIT	AP	AP
14	20 JUL 14	ISSUED FOR PERMIT	AP	AP

UNOBI
 183 BATHURST STREET, STE. 201
 TORONTO, ON M5T 2R7 CANADA
 TEL: 416-597-1576 FAX: 416-597-2339

**ALEXANDRA PARK
 MAIN BUILDING**

**GROUND FLOOR
 CONSTRUCTION PLAN**

PROJECT NO.: 13-949
 BLOCK 11
 ON, Canada
 DATE STARTED: 07 AUG 13
 SCALE: 1/8"
 DRAWN BY: AP
 APPROVED BY: KC
 DRAWING NO.: **ID**
1,1,0