


DO NOT SCALE DRAWINGS.

CONTRACTOR MUST VERIFY ALL DIMENSIONS, DIMENSIONS LISTED ARE APPROXIMATE. ALL DIMENSIONS SHALL BE TO FACE UNLESS OTHERWISE NOTED. MATERIALS MAY NOT BE SUBSTITUTED WITHOUT THE WRITTEN APPROVAL OF THE ARCHITECT. ALL DIMENSIONS AND PROPORTIONS ARE BASED ON THE INFORMATION PROVIDED AND THE PROPERTY OF UNOBI WHICH MUST BE RETURNED AT THE COMPLETION OF THE WORK.

PRINTED: 25-May-13

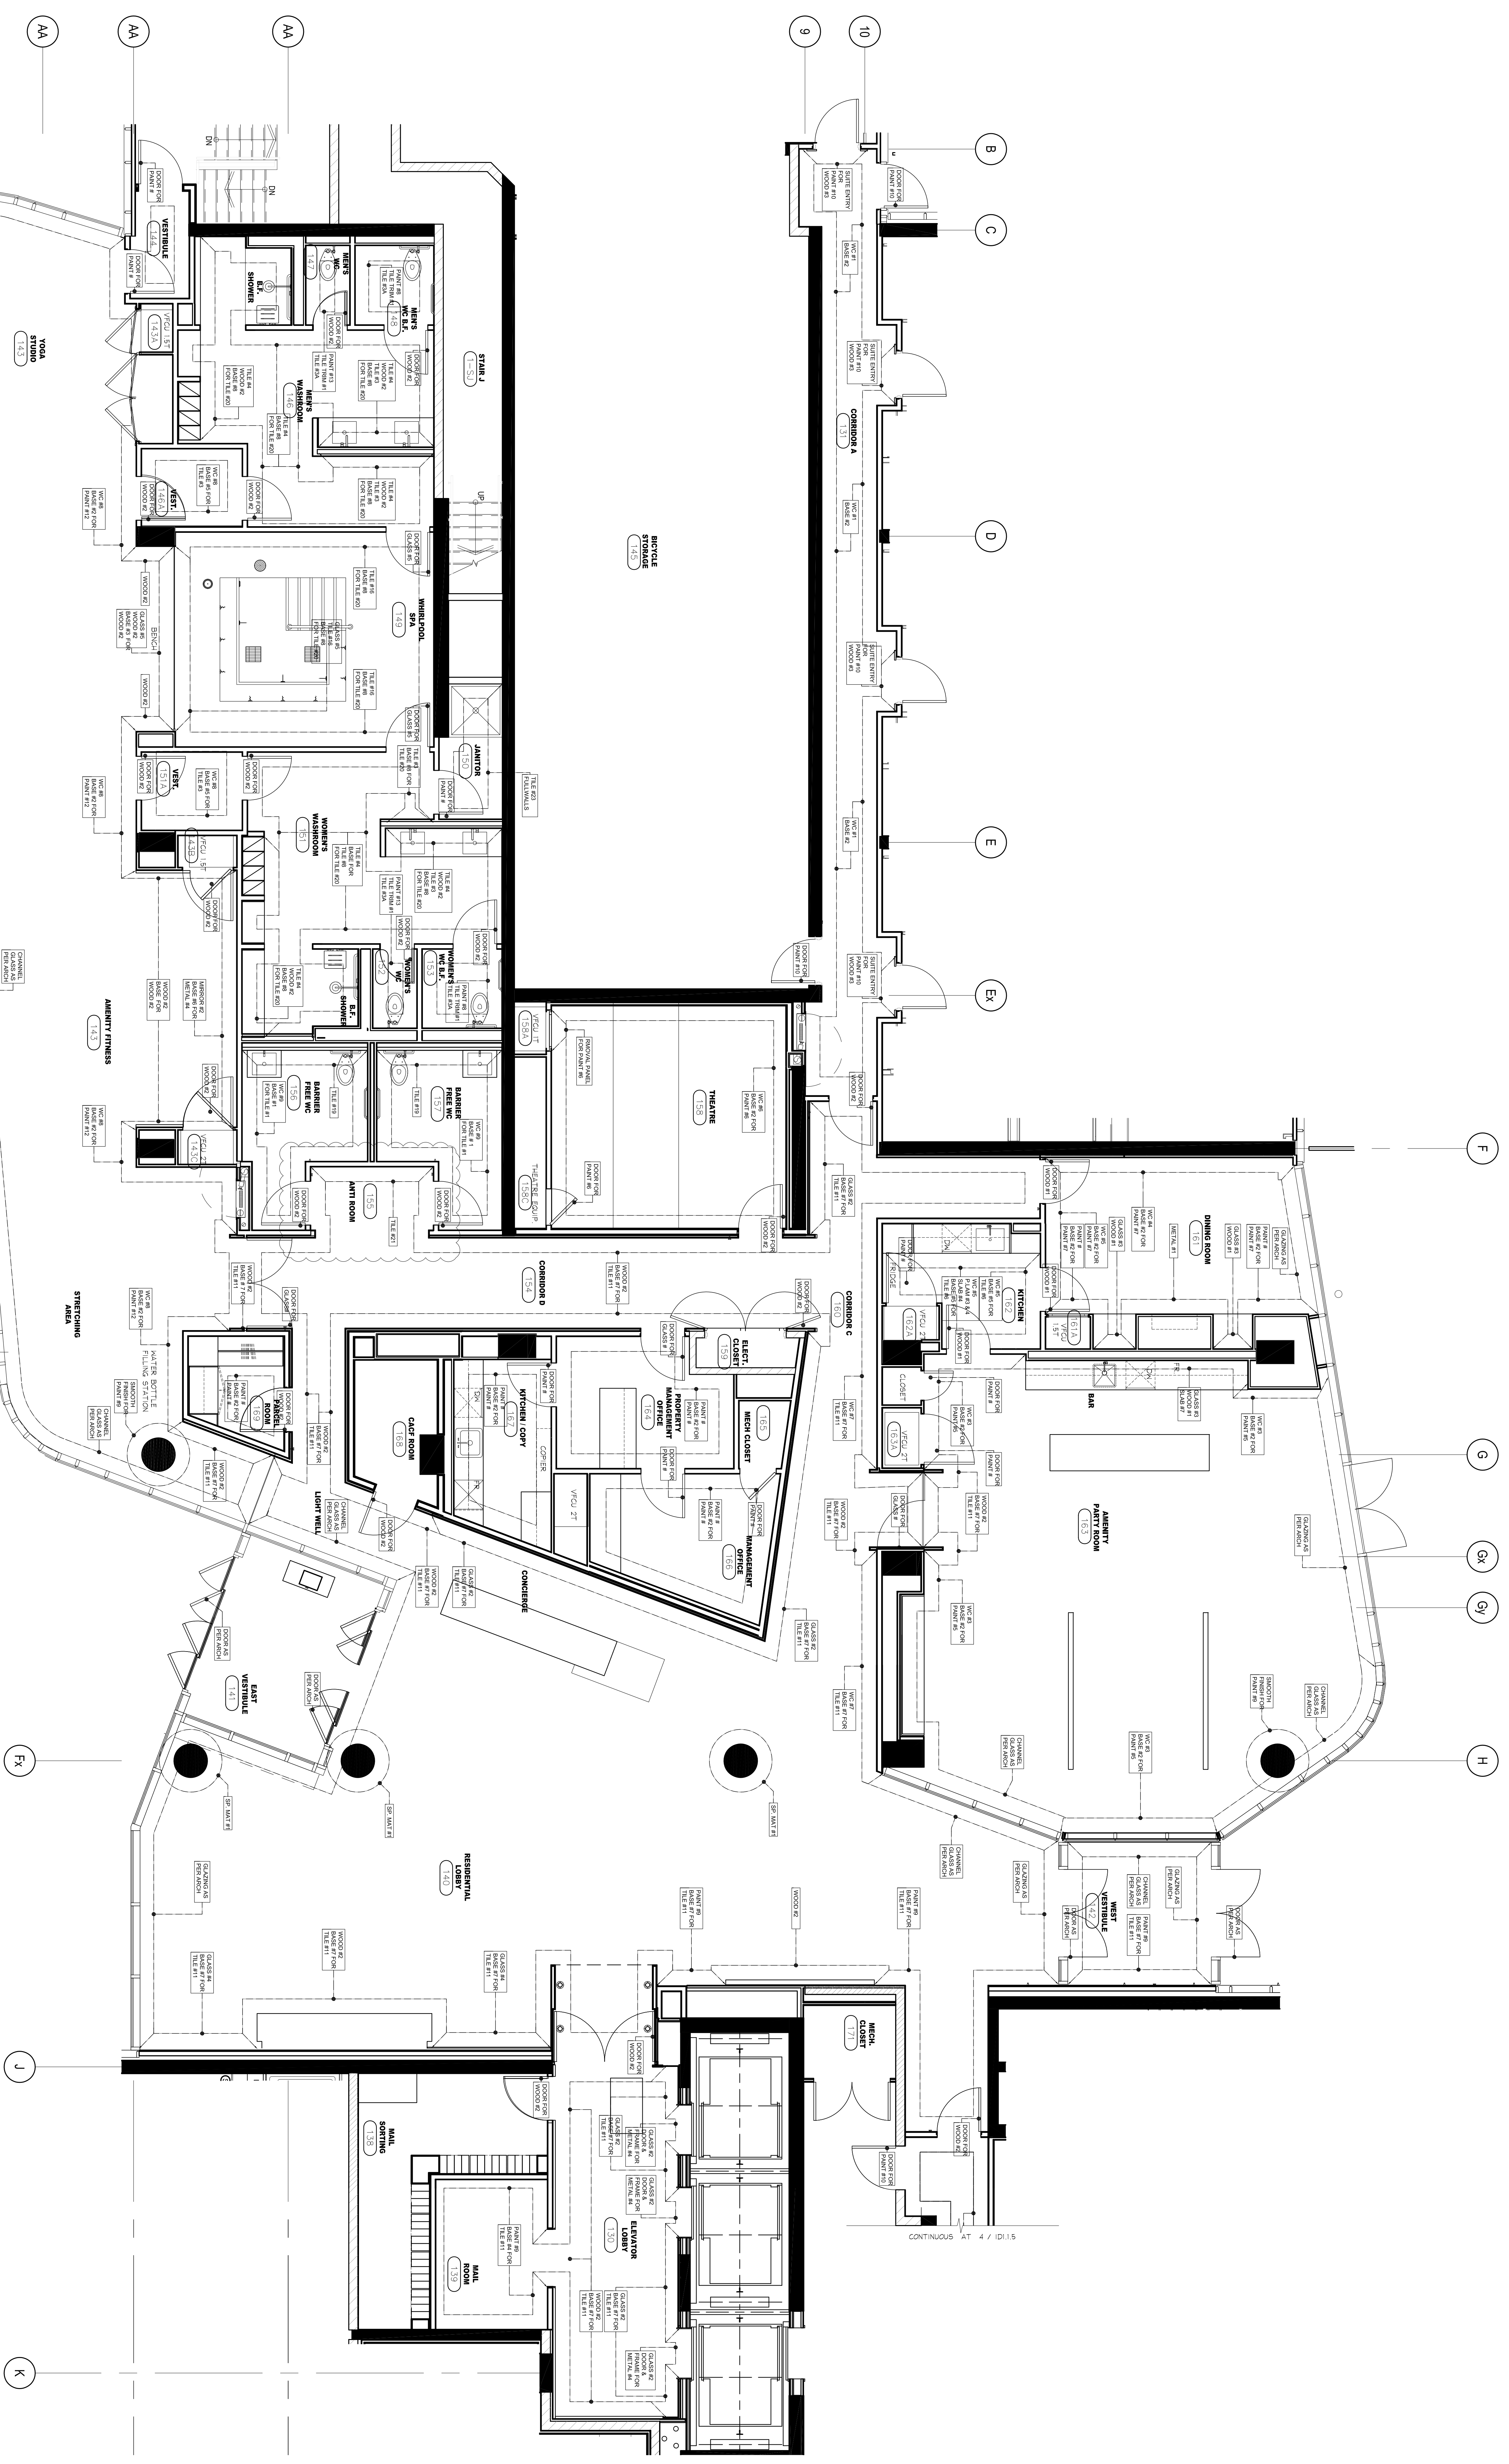

UNOBI
183 BATHURST STREET, STE 201
TORONTO, ON M5T 2R7 CANADA
TEL: 416-597-1576 FAX: 416-597-2399

PROJECT NAME:
**ALEXANDRA PARK
MAIN BUILDING**
BLOCK 11
ON, Canada

PROJECT NO.: 13-949
DRAWINGS:
**GROUND FLOOR
WALL FINISHES PLAN**

DATE STARTED: 07 AUG 13
SCALE: 1:50
DRAWN BY: AP
APPROVED BY: KC
DRAWING NO.: **1,1,4**

NO.	DATE	COMMENTS	BY
01	22 JAN 14	ISSUED FOR PERMIT	AP
02	22 JAN 14	ISSUED FOR TENDER	AP
03	02 MAR 13	APPROVED	CG
04	13 MAR 13	ISSUED FOR TENDER (CONVENTION)	CG
05	16 MAR 13	ISSUED FOR TENDER (TENDER)	CG
06	16 MAR 13	ISSUED FOR TENDER (TENDER)	CG
07	24 MAR 13	RE-DESIGNED FOR TENDER	CG
08	24 MAR 13	RE-DESIGNED FOR TENDER	CG

1 WALL FINISHES PLAN
SCALE: 1/8"
1,1,4 GROUND FLOOR