



SECTION 1
SCALE 1:20

SECTION 2
SCALE 1:20

SECTION 3
SCALE 1:20

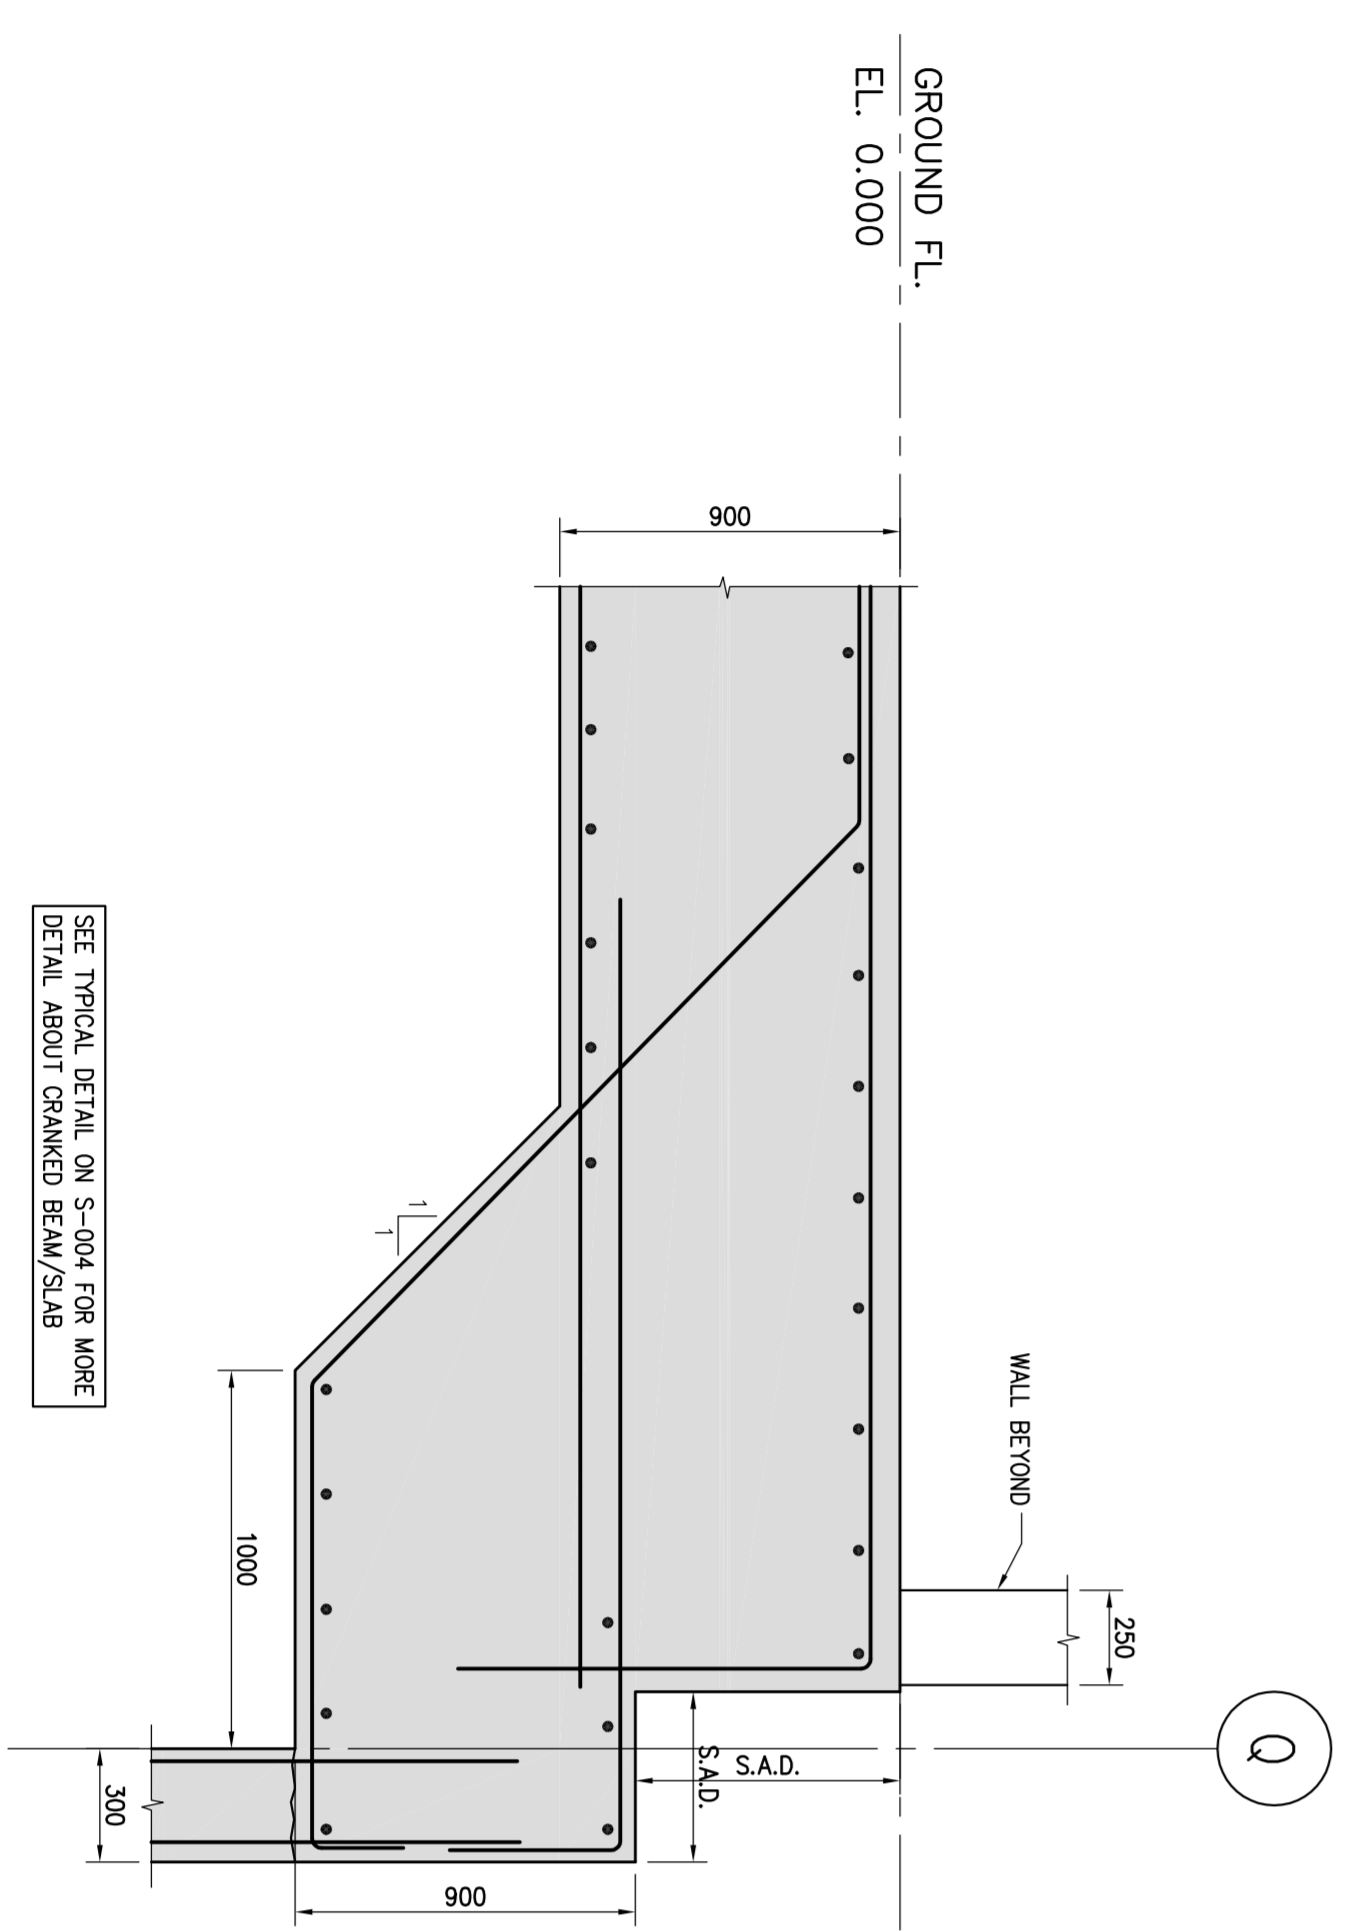

SECTION 4
SCALE 1:20

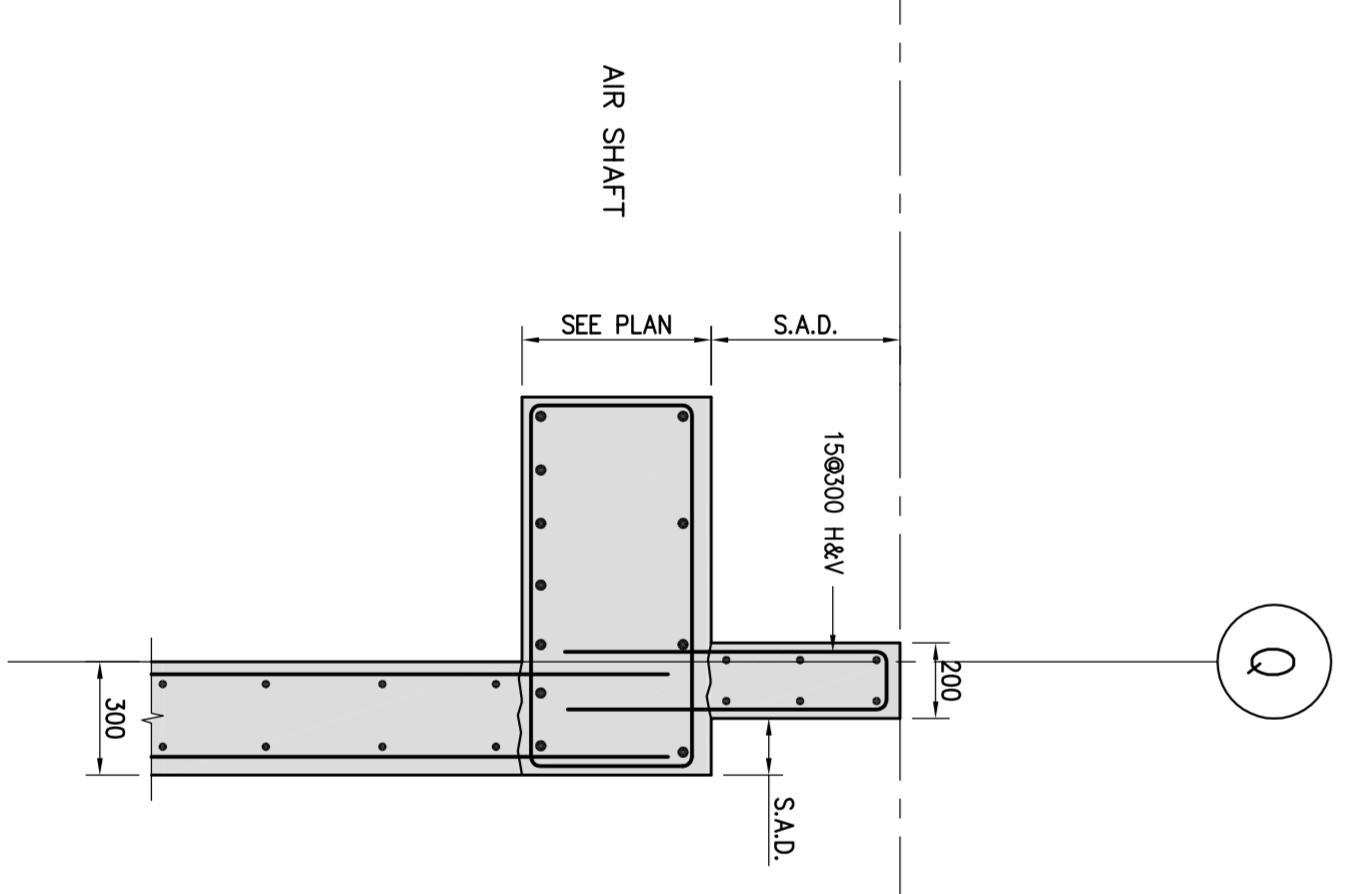


SECTION 5
SCALE 1:20

FIRST FLOOR ELEV. B3/B0M

| NO. | REVISION/REMARK | DATE |
|-----|-----------------------|------------|
| 1 | ISSUED FOR PERMIT | 2014-07-23 |
| 2 | REVISION FOR COMMENTS | 2014-08-14 |
| 3 | REVISION FOR COMMENTS | 2014-08-20 |

Joblonsky, Asl and Partners ENGINEERS
 1301 BAYVIEW AVE. SUITE 202
 SCARBOROUGH, ONTARIO M1B 4Y7
 TEL: 416-441-2777
 FAX: 416-441-2771
 E-MAIL: info@joblonsky.com

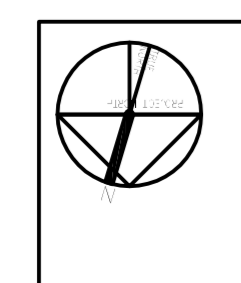

ALEXANDRA PARK - BLOCK 11
 TORONTO, ONTARIO

DATE: 11/20
 DRAWN BY: H.W. HARRIS
 CHECKED BY: M. WILSON
 DATE ISSUED: MARCH 2014