



SECTION 1
SCALE 1:20
S-305

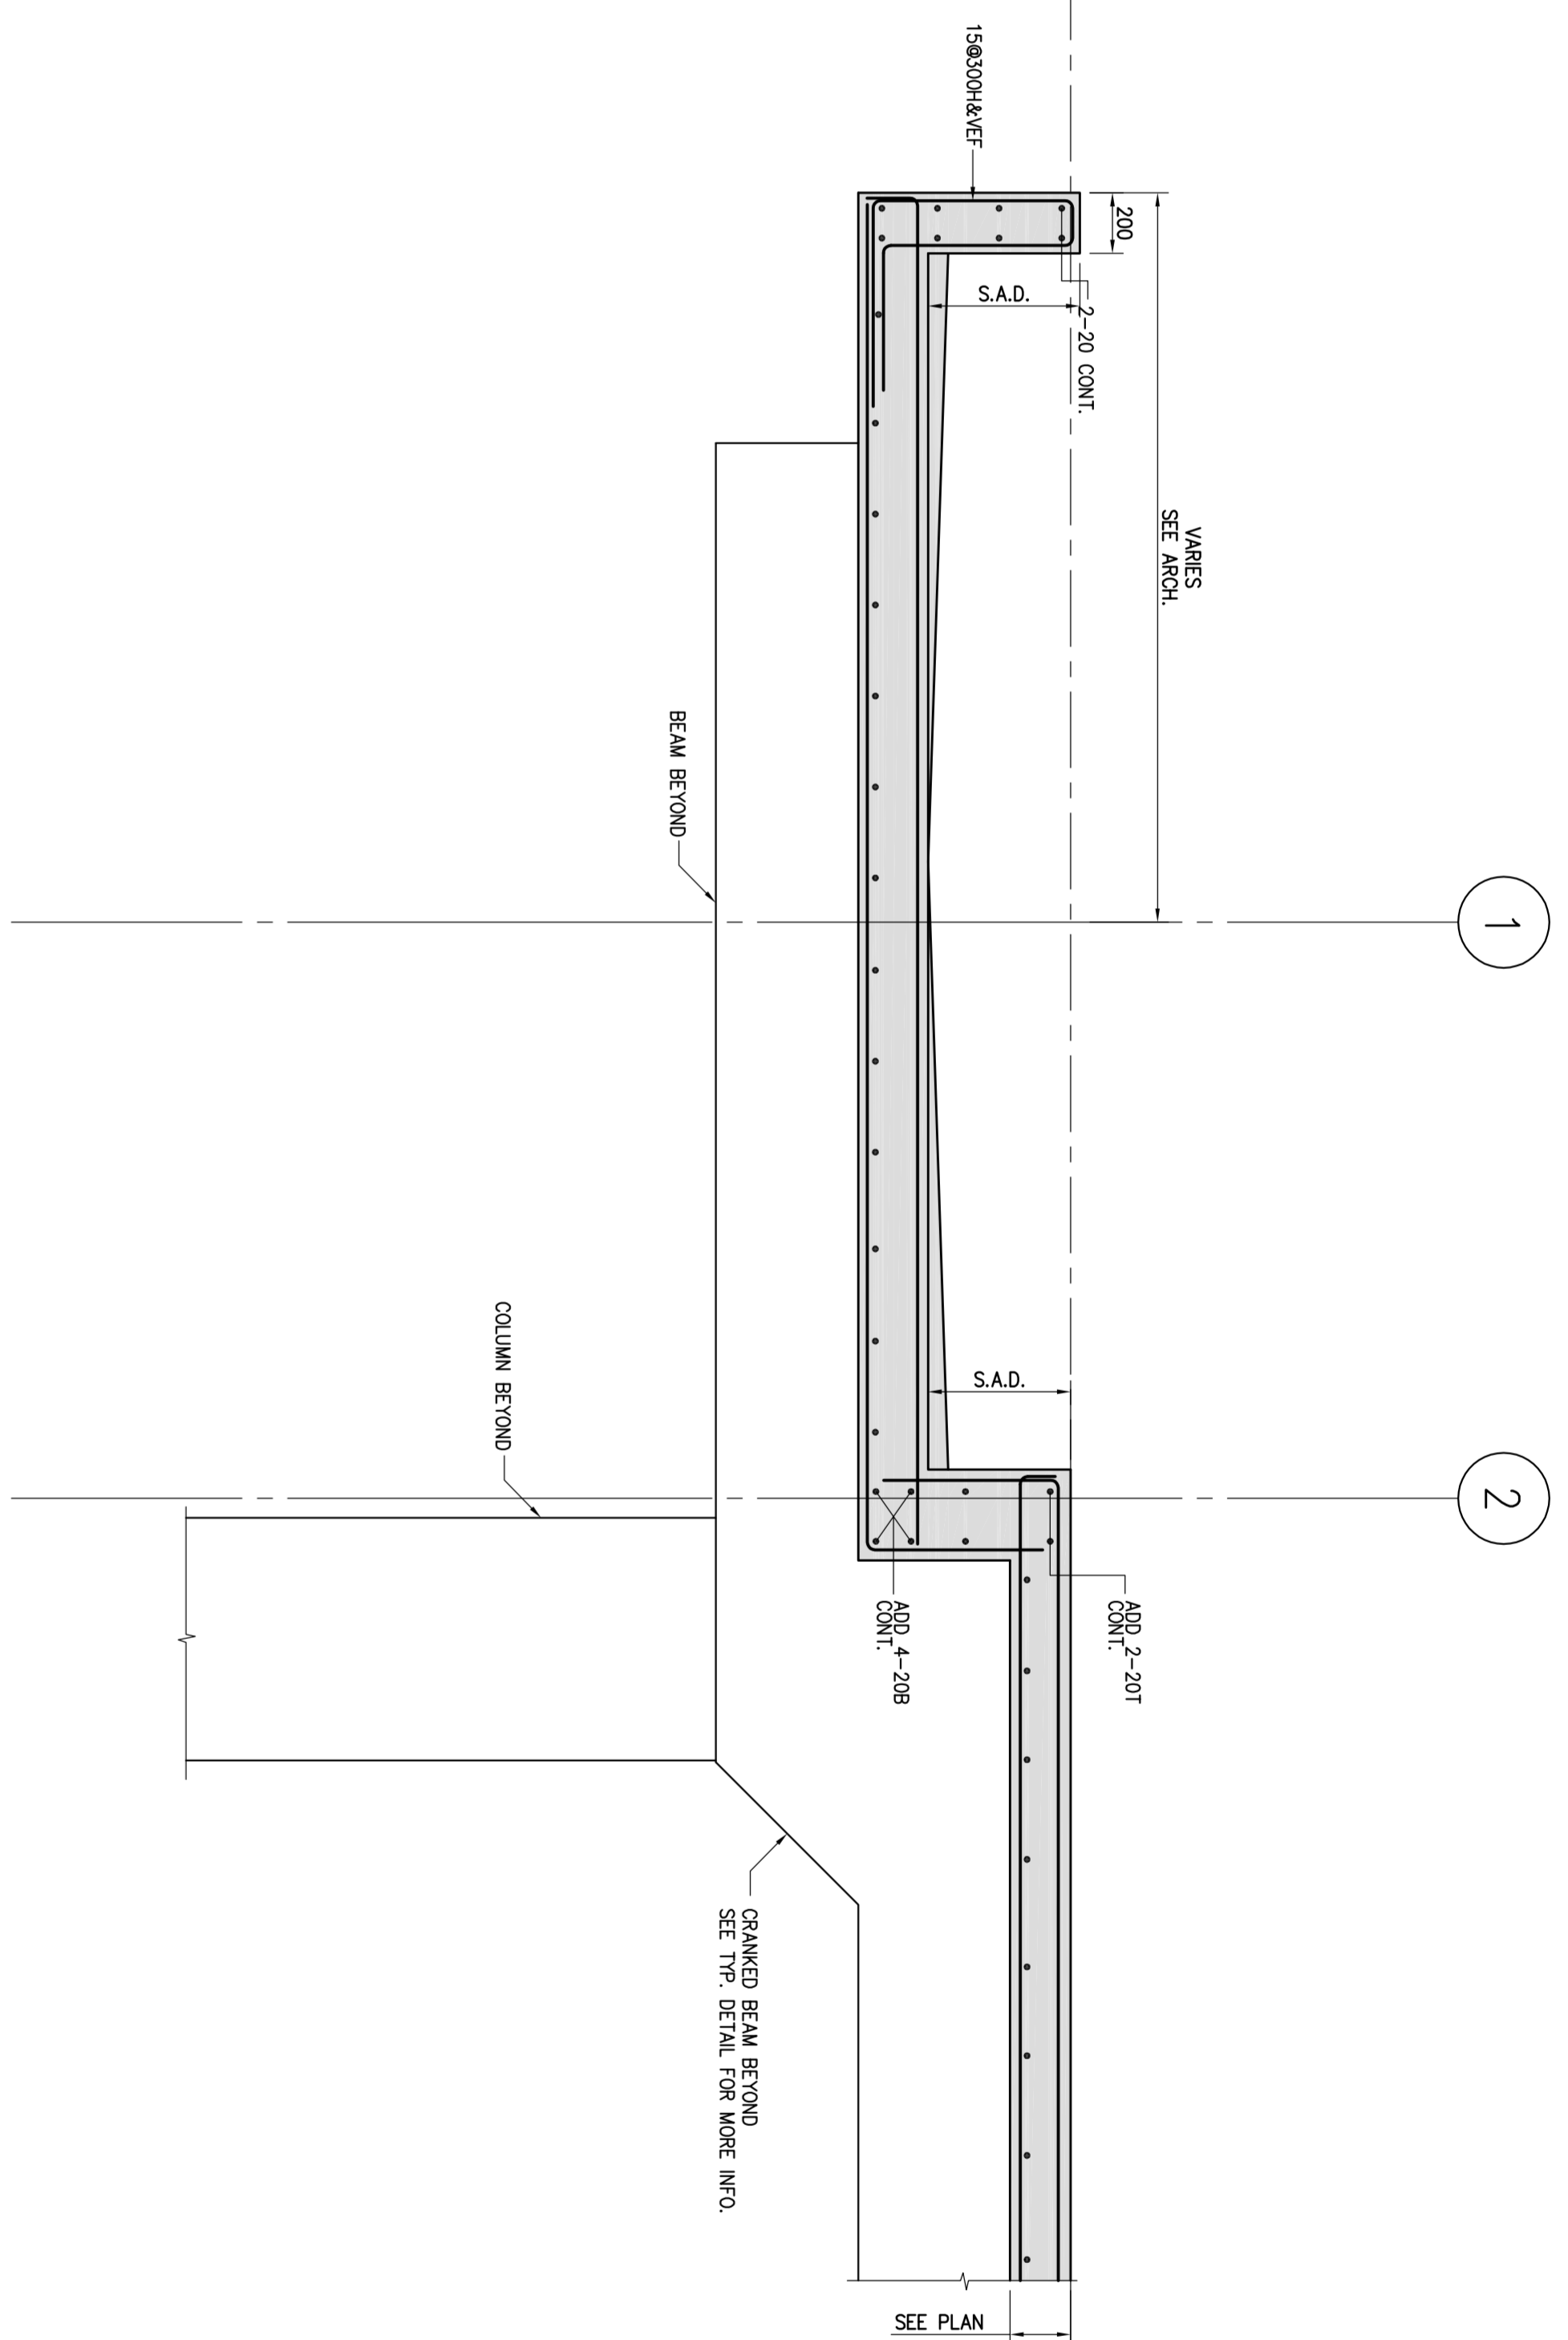


SECTION 2
SCALE 1:20
S-305


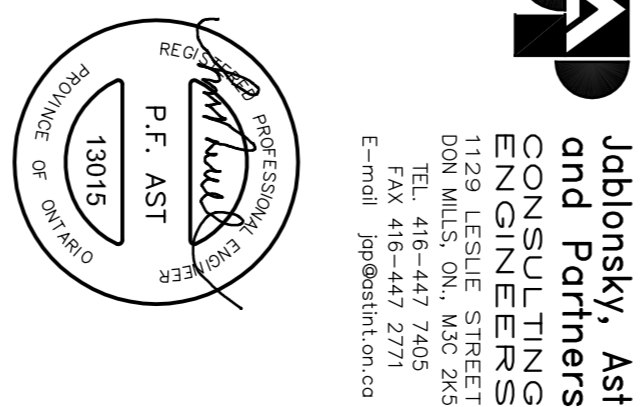

FIRST FLOOR ELEV. 88.000M

NO.	Revised / revised	DATE
1	ISSUED FOR PERMIT	2014-02-17

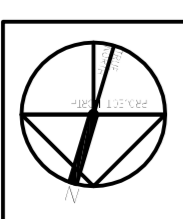

ALEXANDRA PARK - BLOCK 11
TORONTO, ONTARIO

DATE: 2014-02-17
SCALE: 1:20
DATE: 2014-02-17