



SECTION 1  
SCALE 1:20

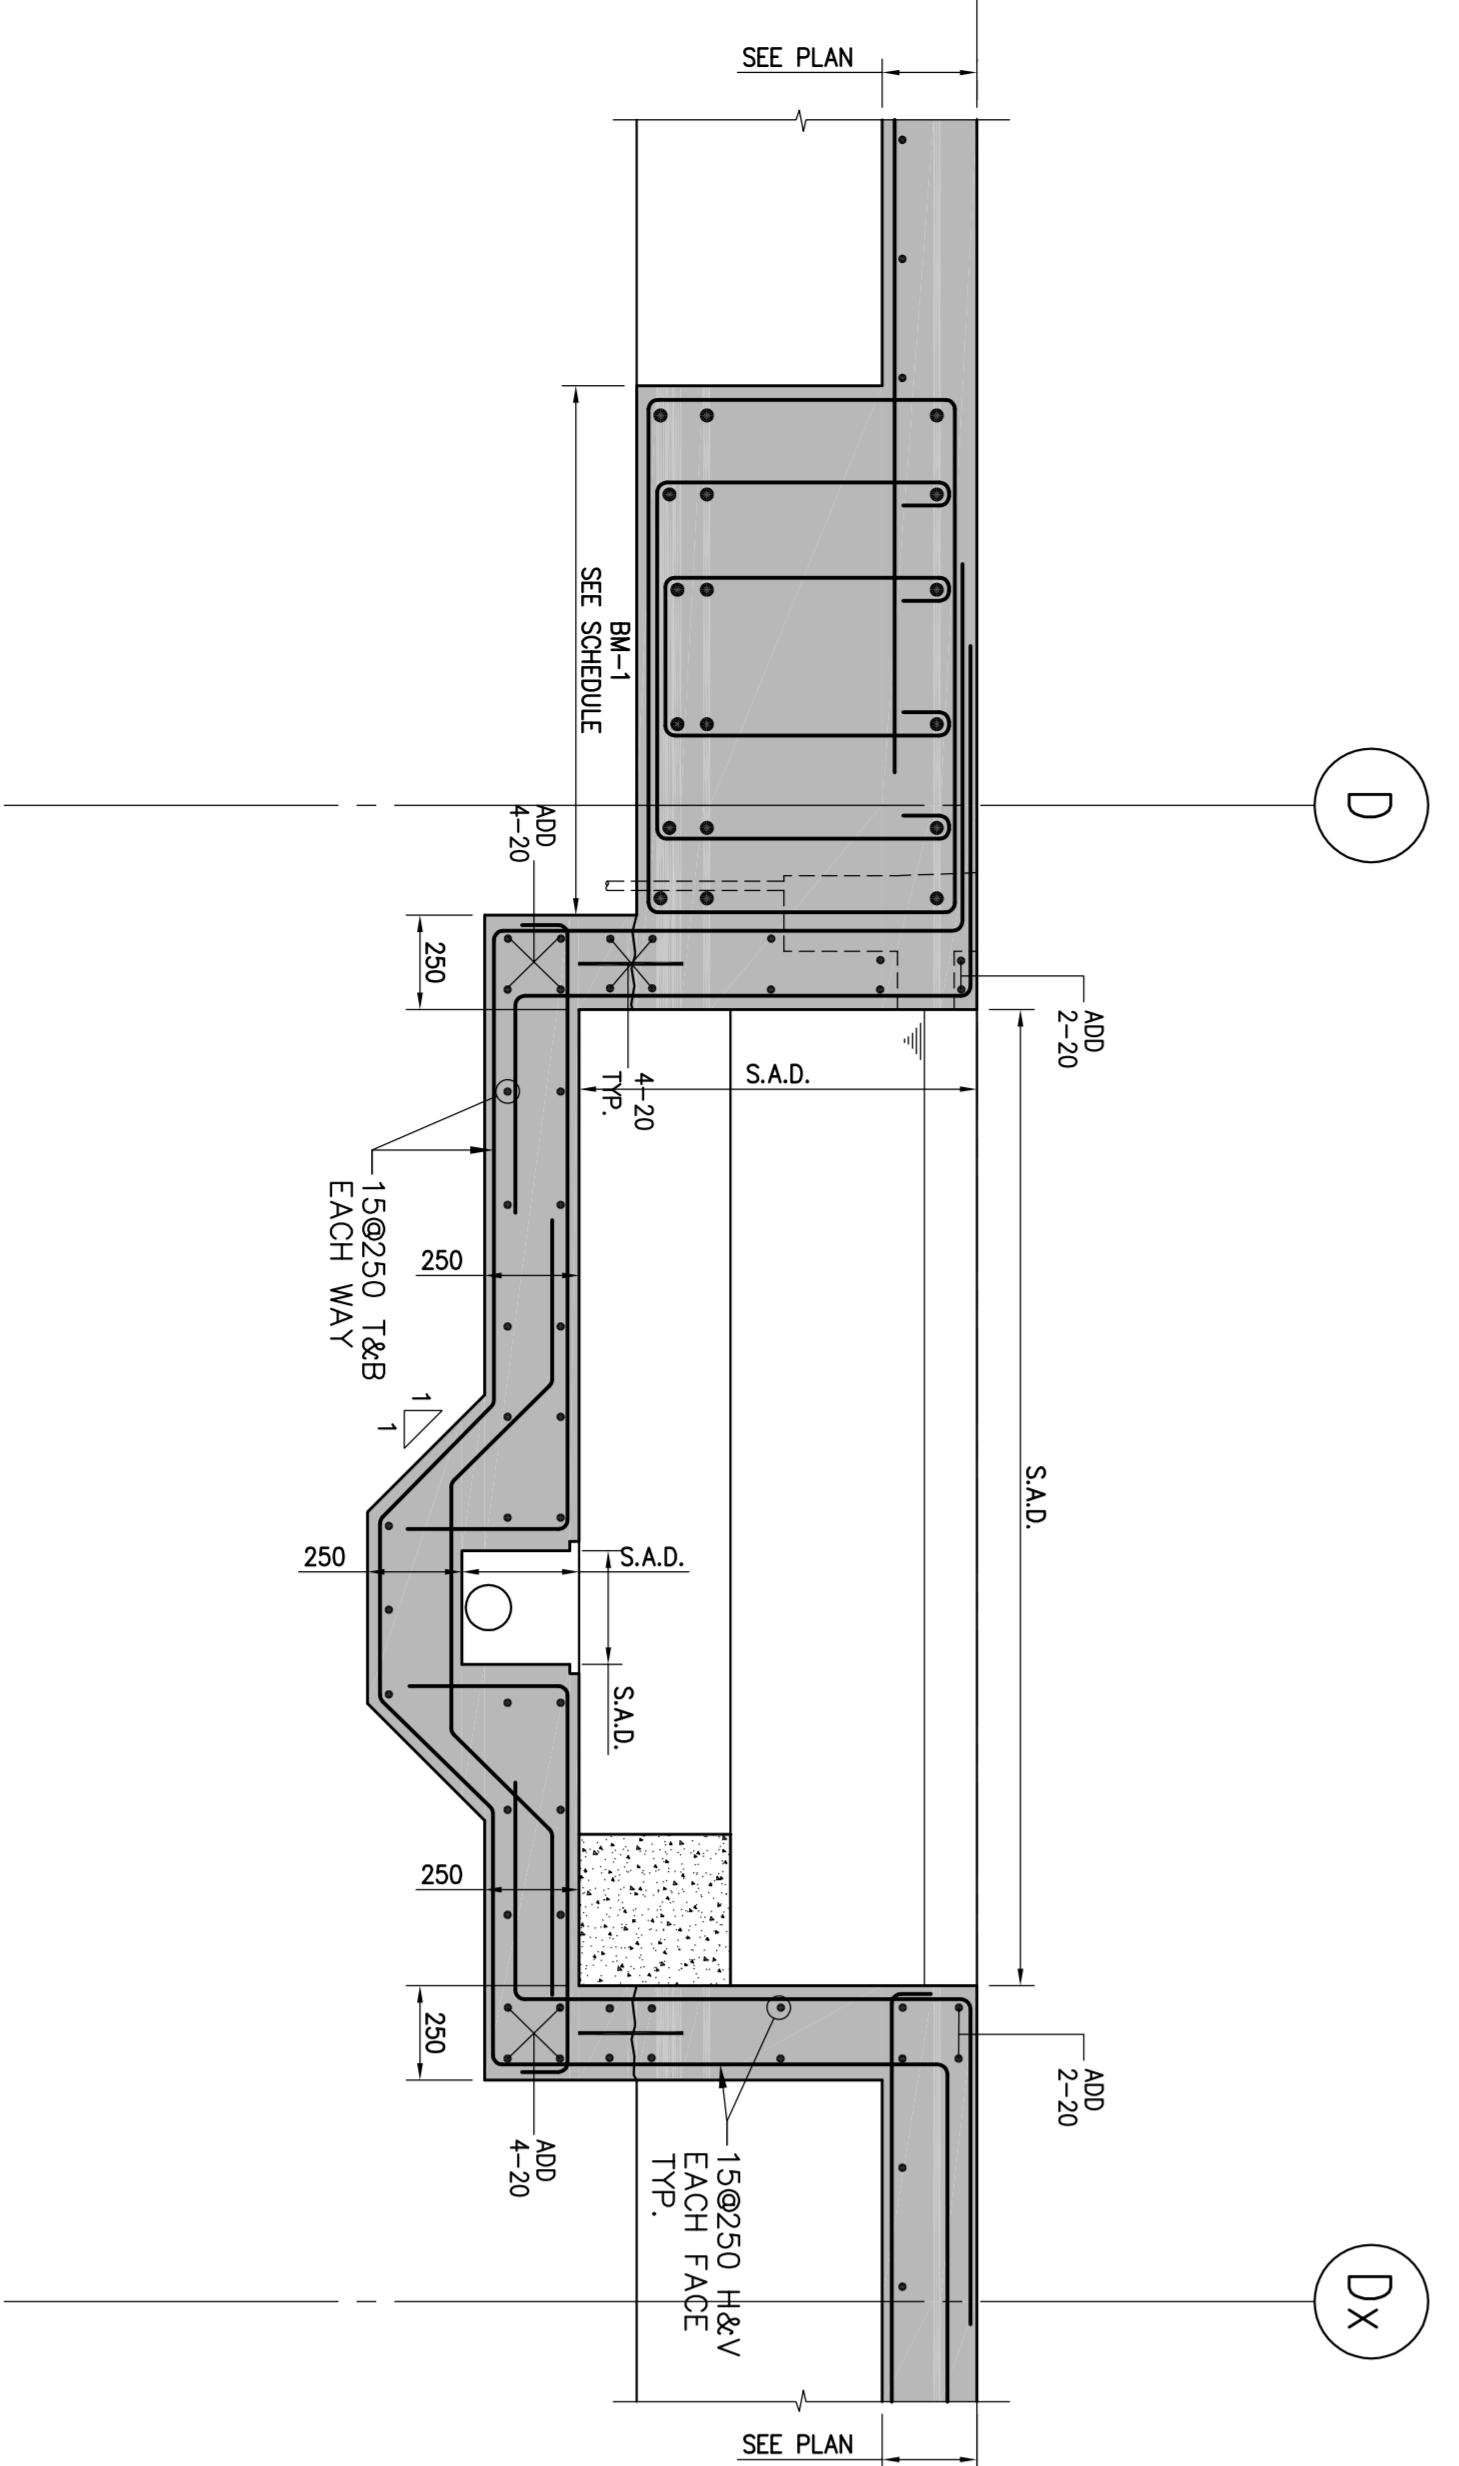


SECTION 2  
SCALE 1:20

SEE POOL MECH. DRAWINGS FOR SLEEVES SIZE & LOCATIONS

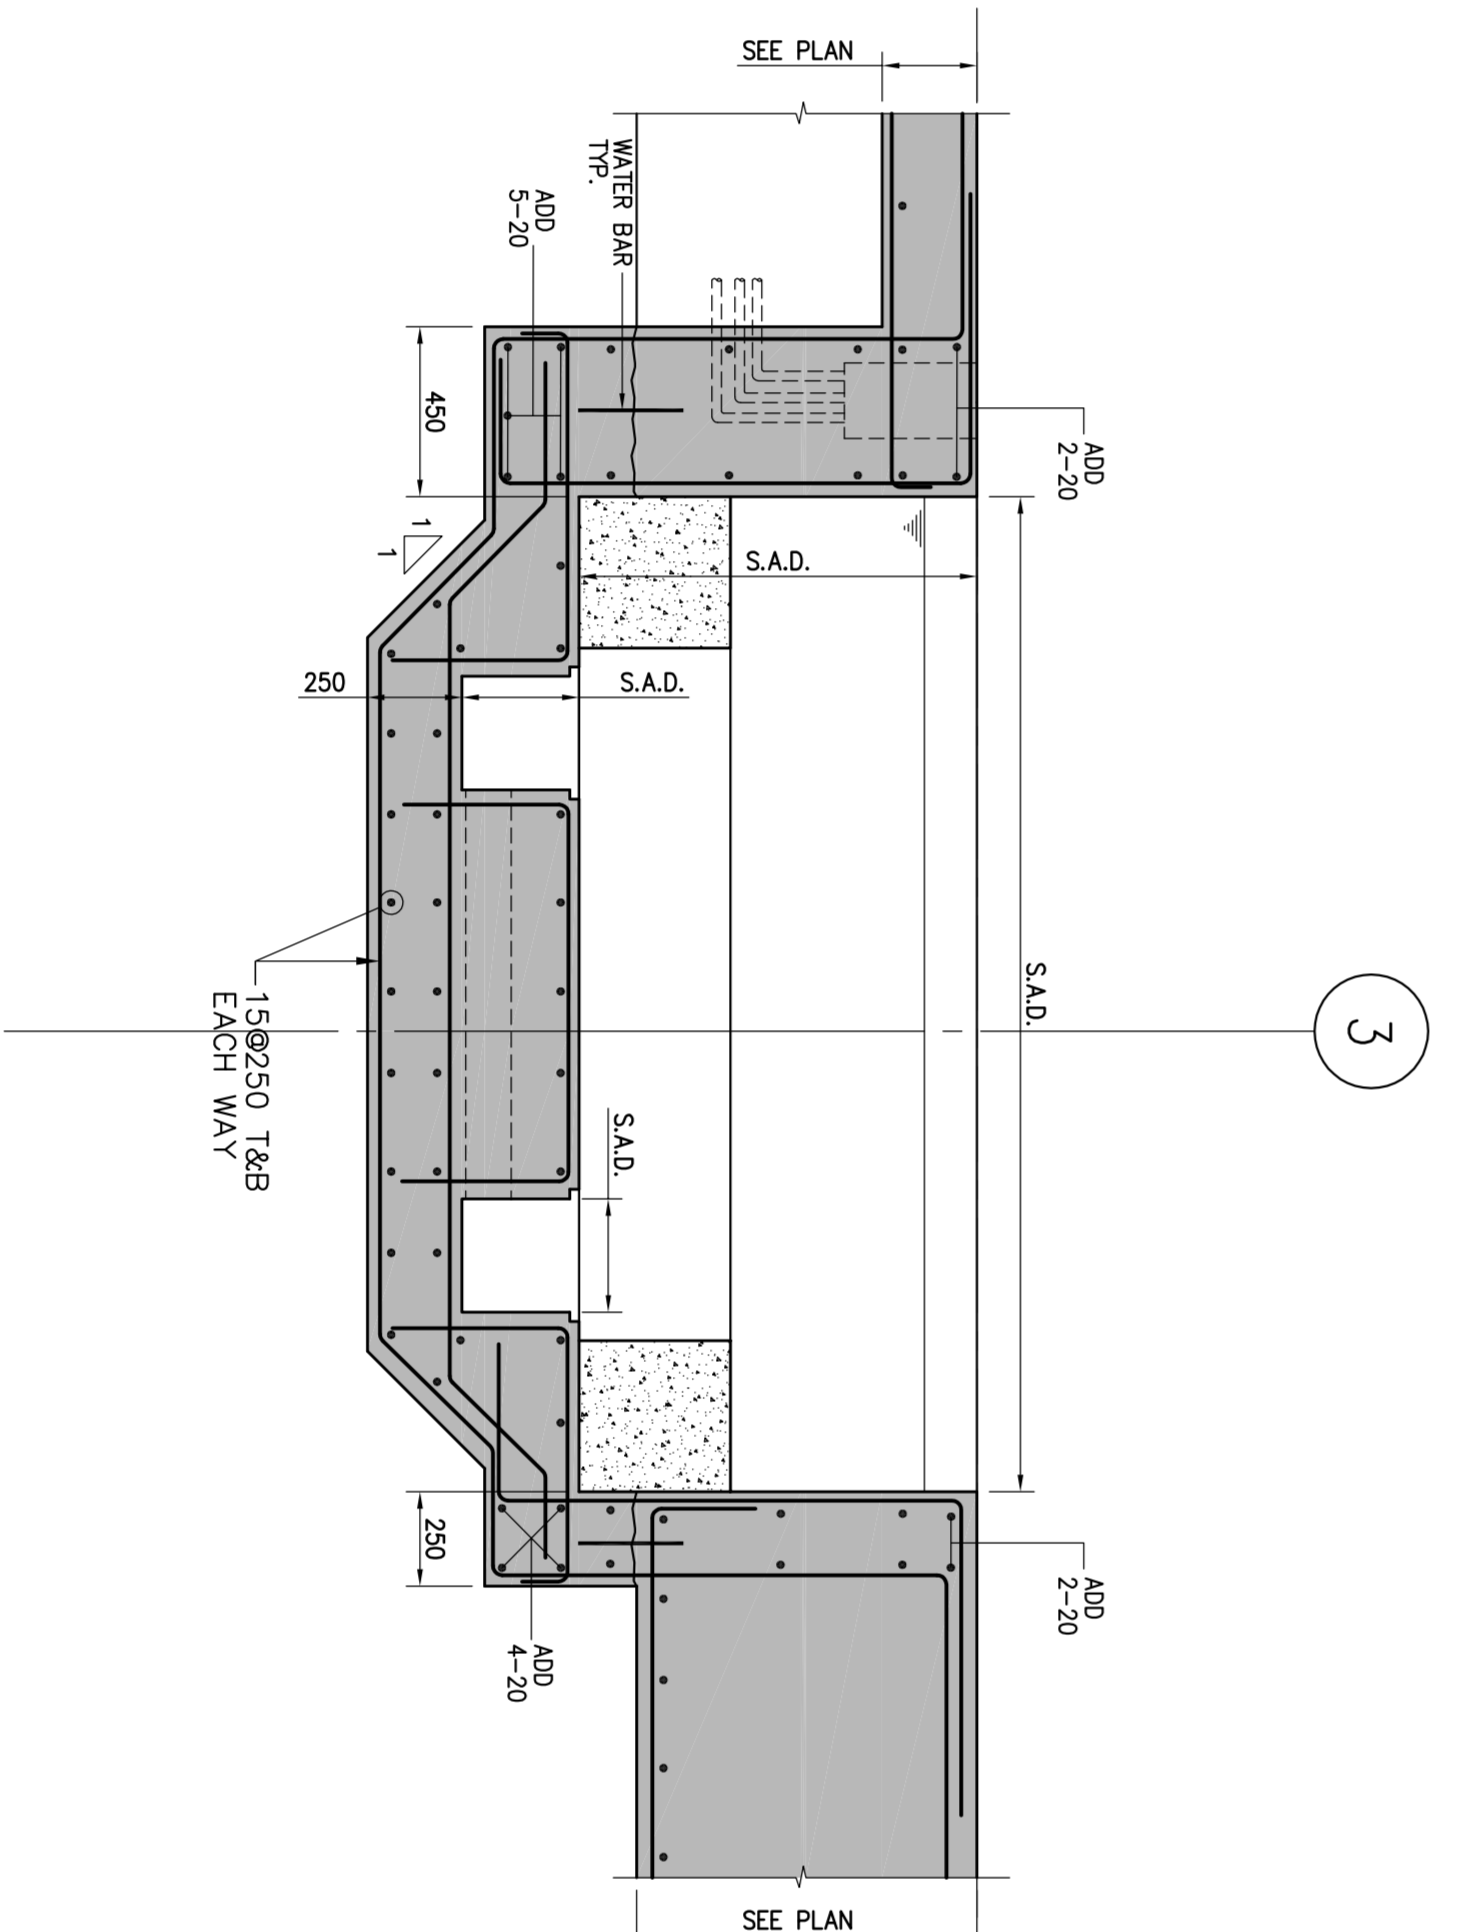

SECTION 3  
SCALE 1:20


SEE POOL MECH. DRAWINGS FOR SLEEVES SIZE & LOCATIONS

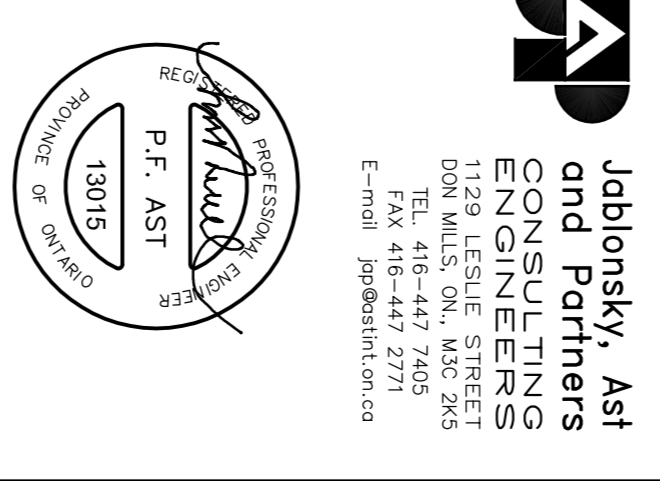

Jablonsky, Asst  
and Partners  
ENGINEERS  

FIRST FLOOR ELEV. 80.000m

No.	Issued / Revises	DATE
1	ISSUED FOR PERMIT	2014.03.14

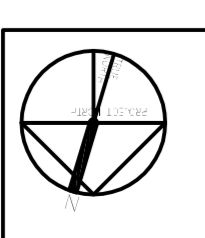

ALEXANDRA PARK - BLOCK 11  
TORONTO, ONTARIO

DATE PLOTTED: 11:20 AM  
DATE PRINTED: 11:20 AM  
