



SECTION 1
SCALE 1:20
S-304

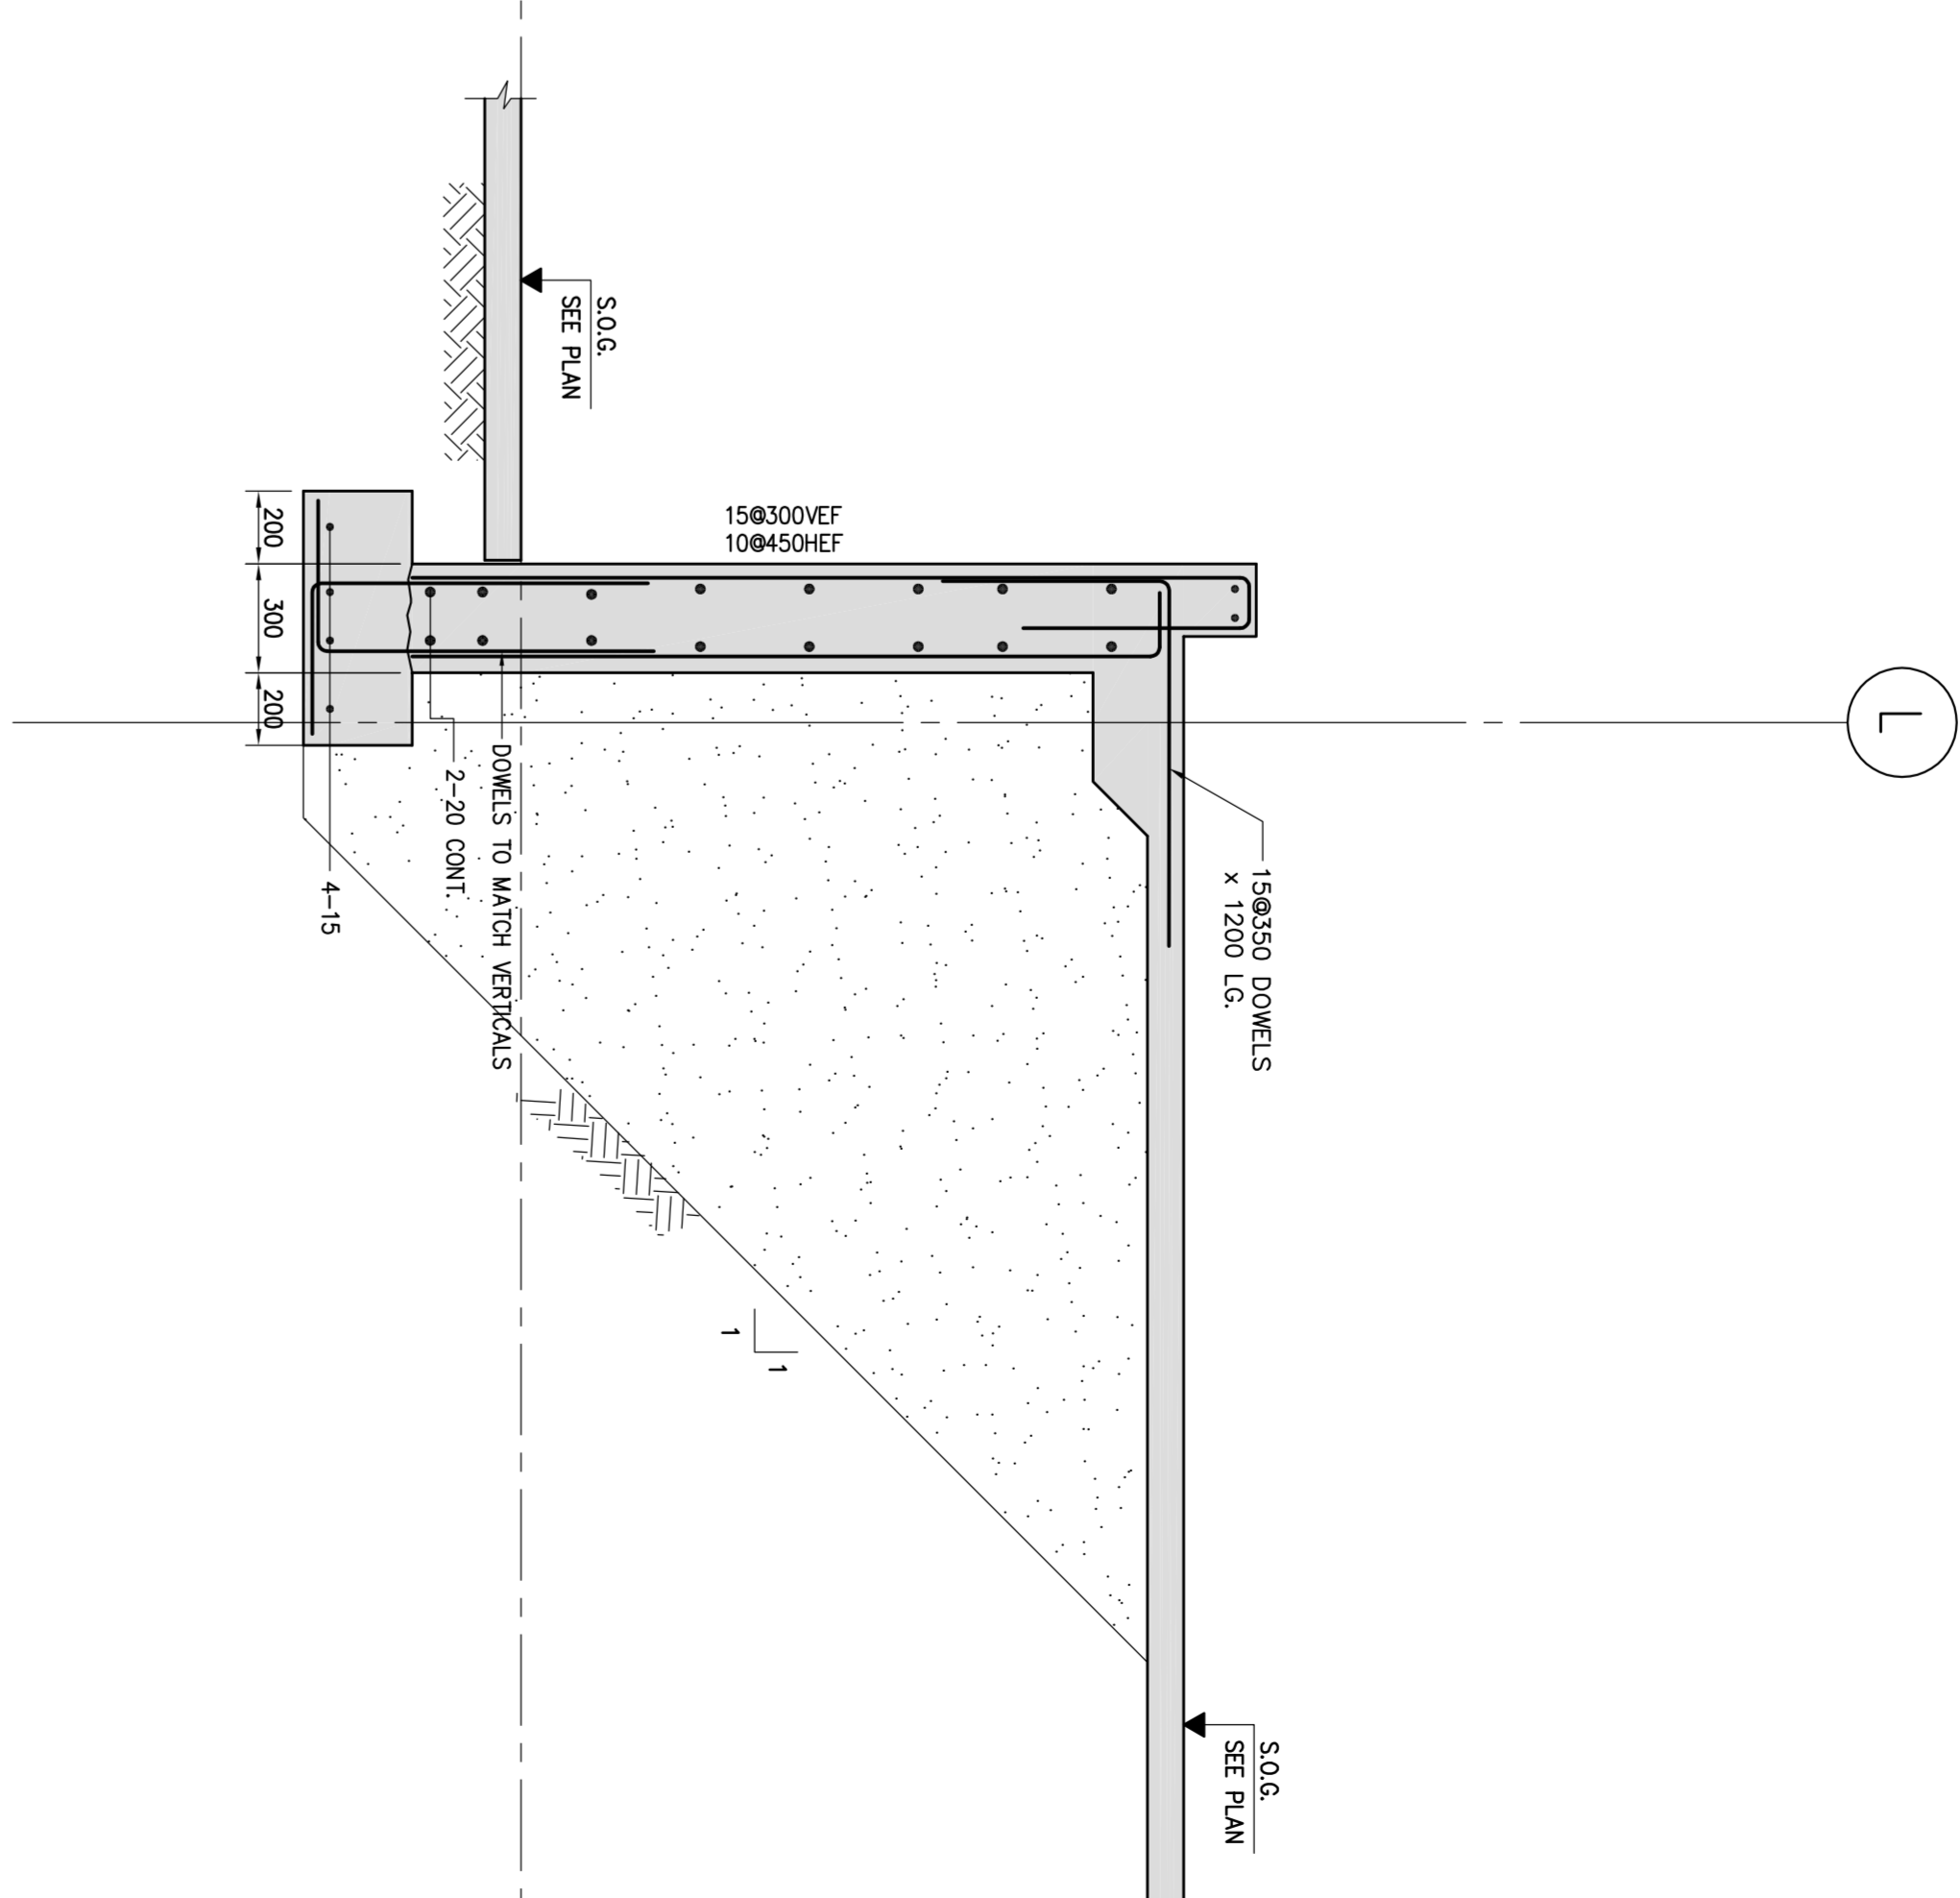


SECTION 2
SCALE 1:20
S-304




SECTION 3
SCALE 1:20
S-304

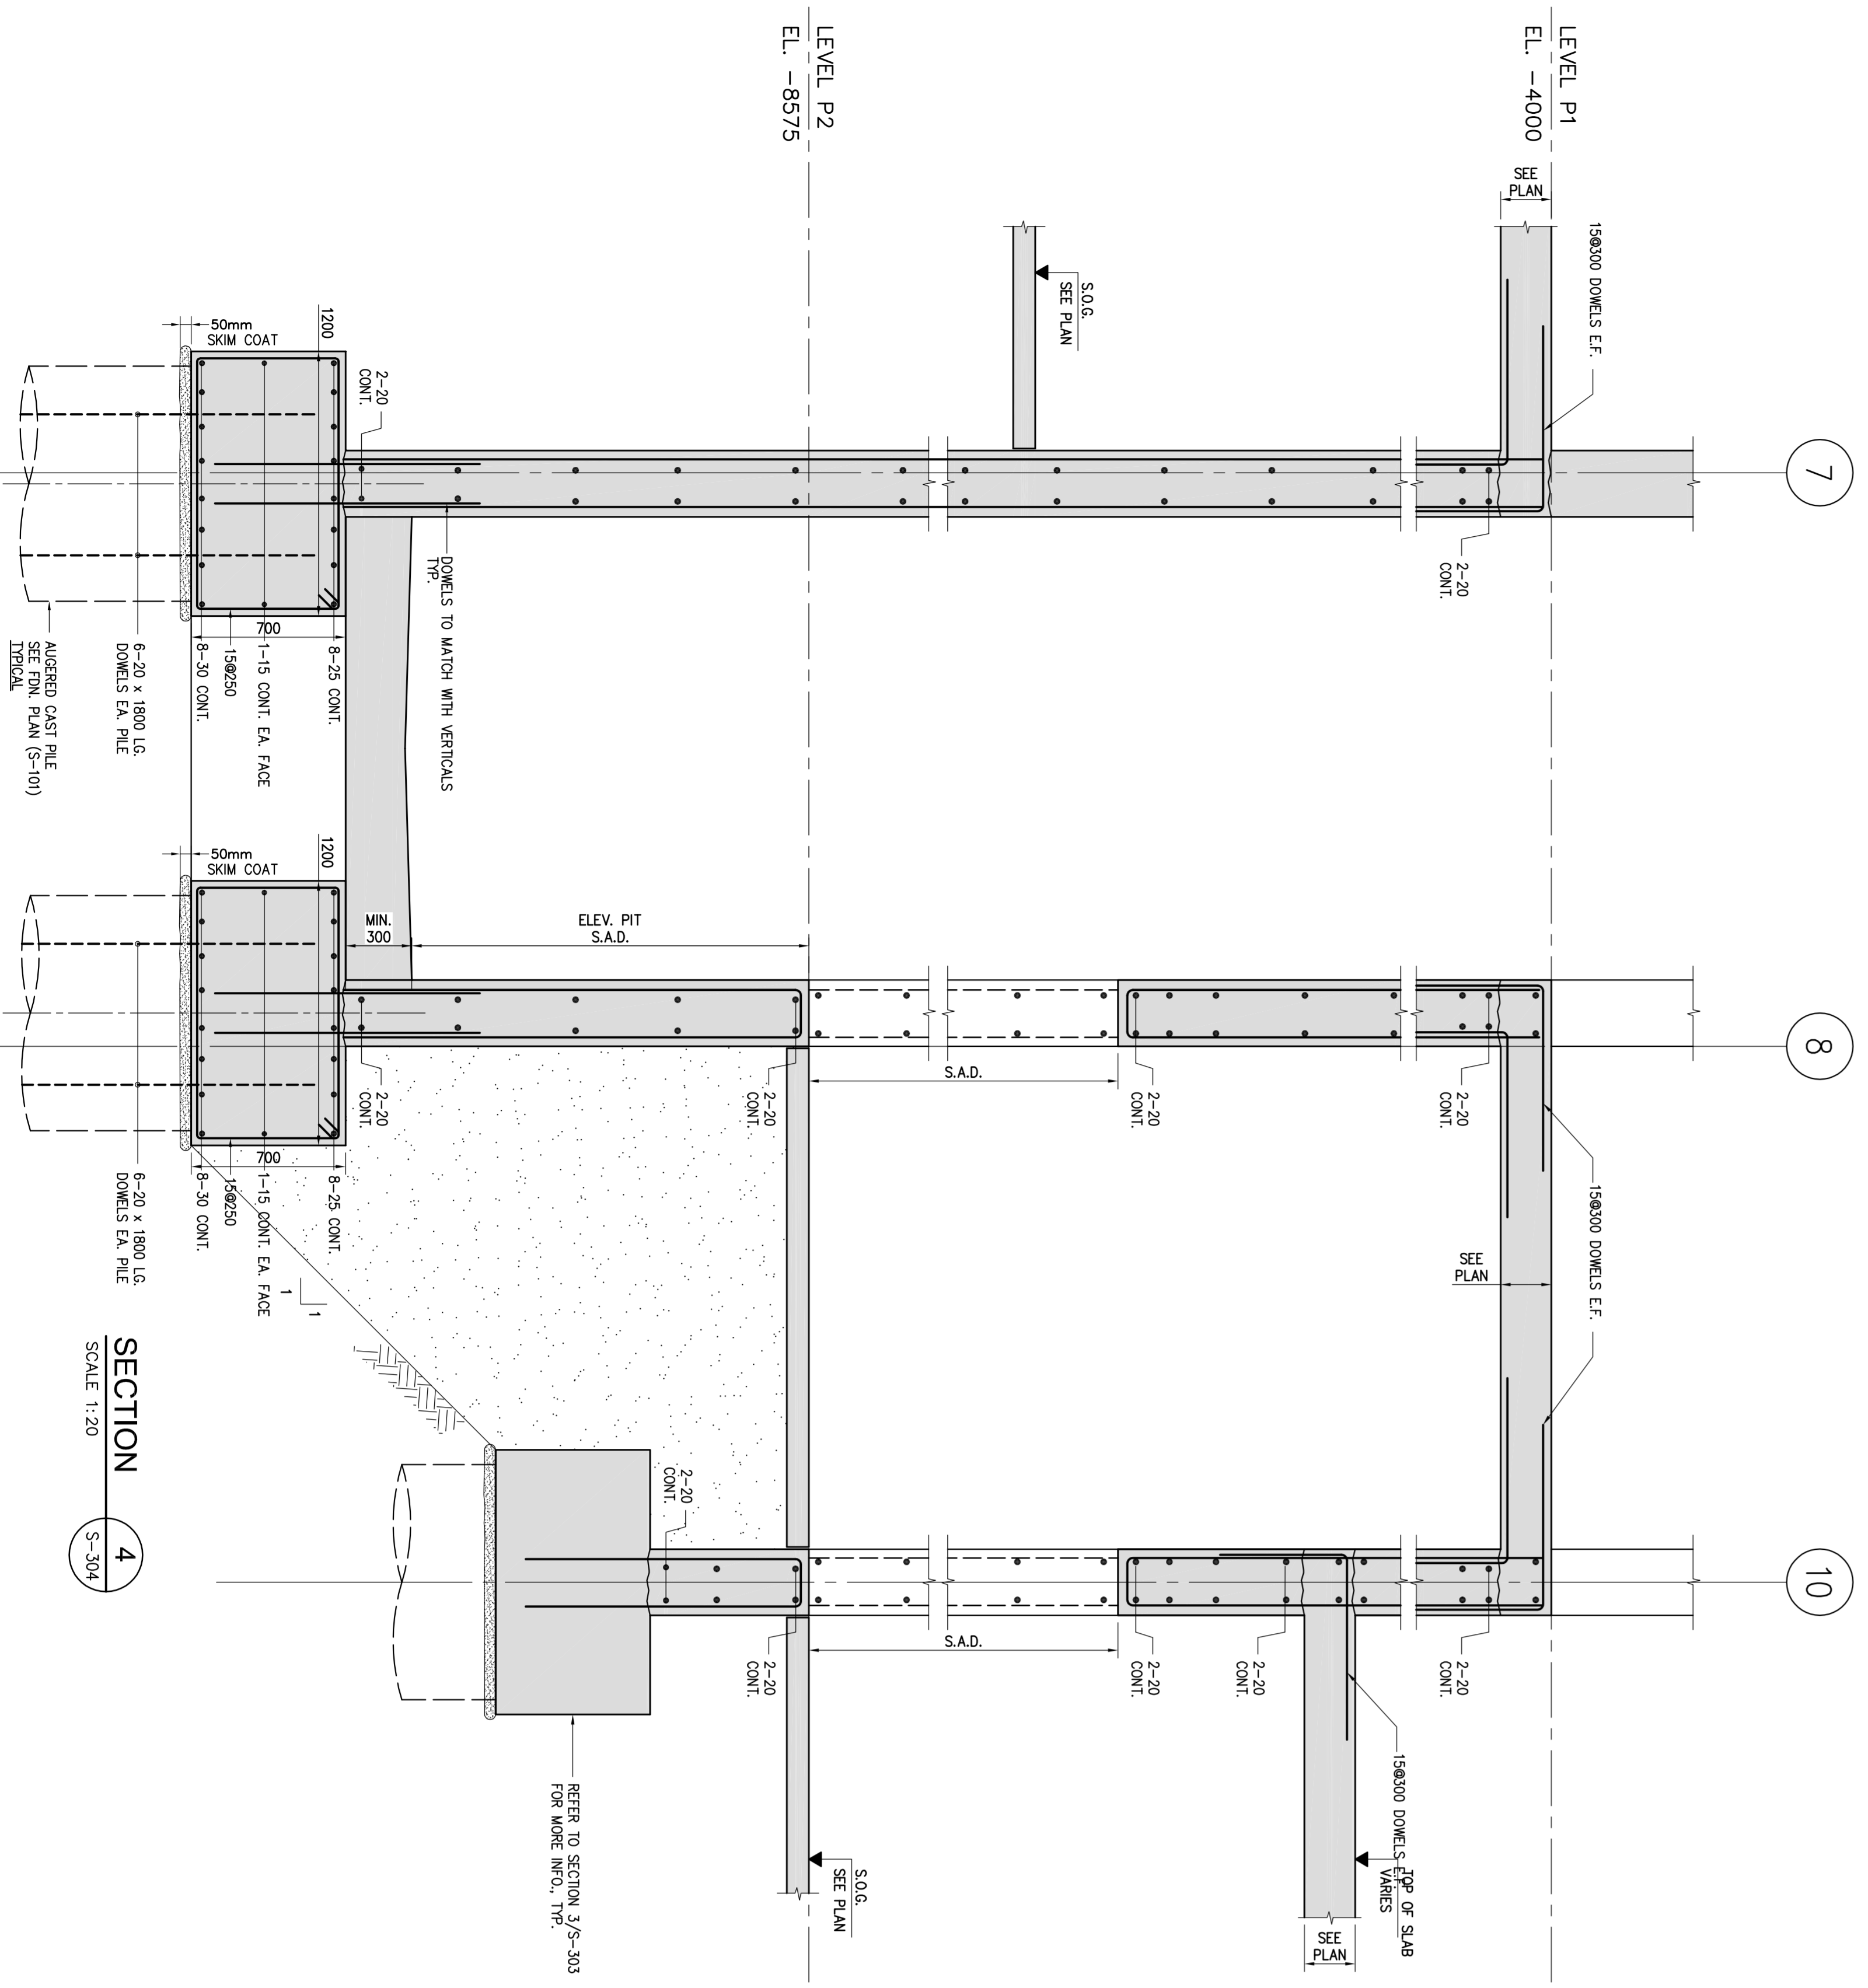

SECTION 4
SCALE 1:20
S-304

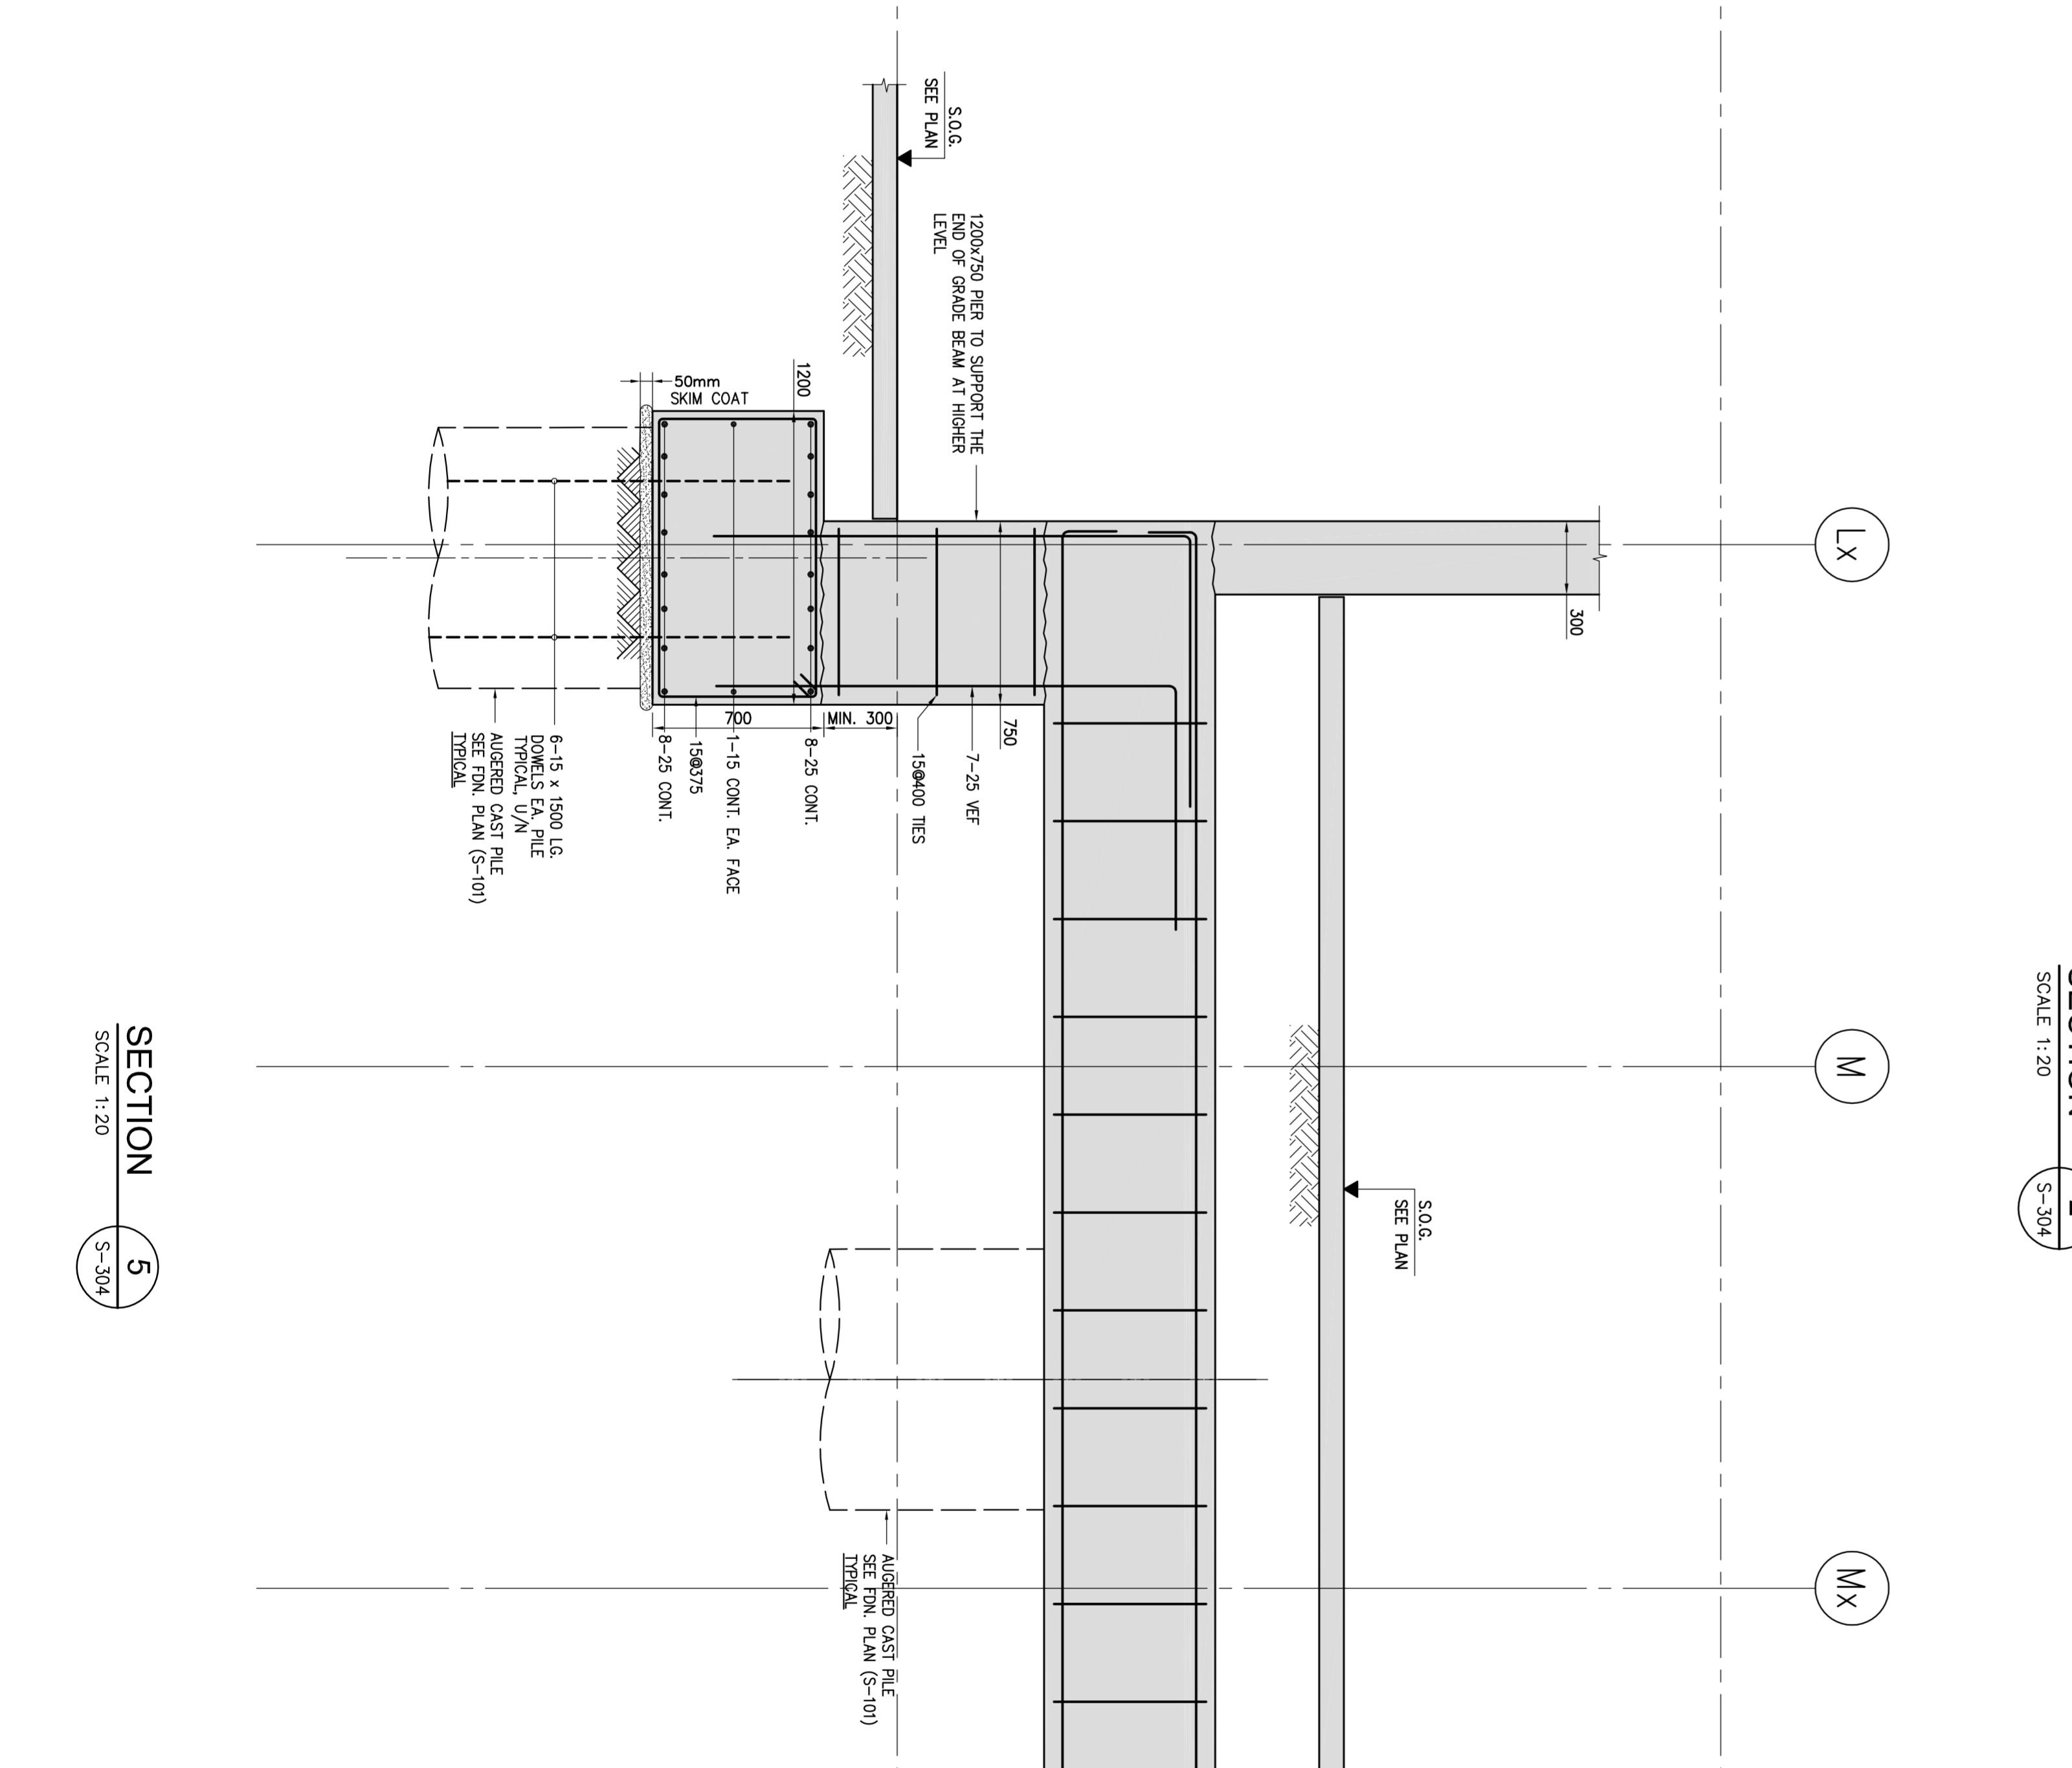

SECTION 5
SCALE 1:20
S-304

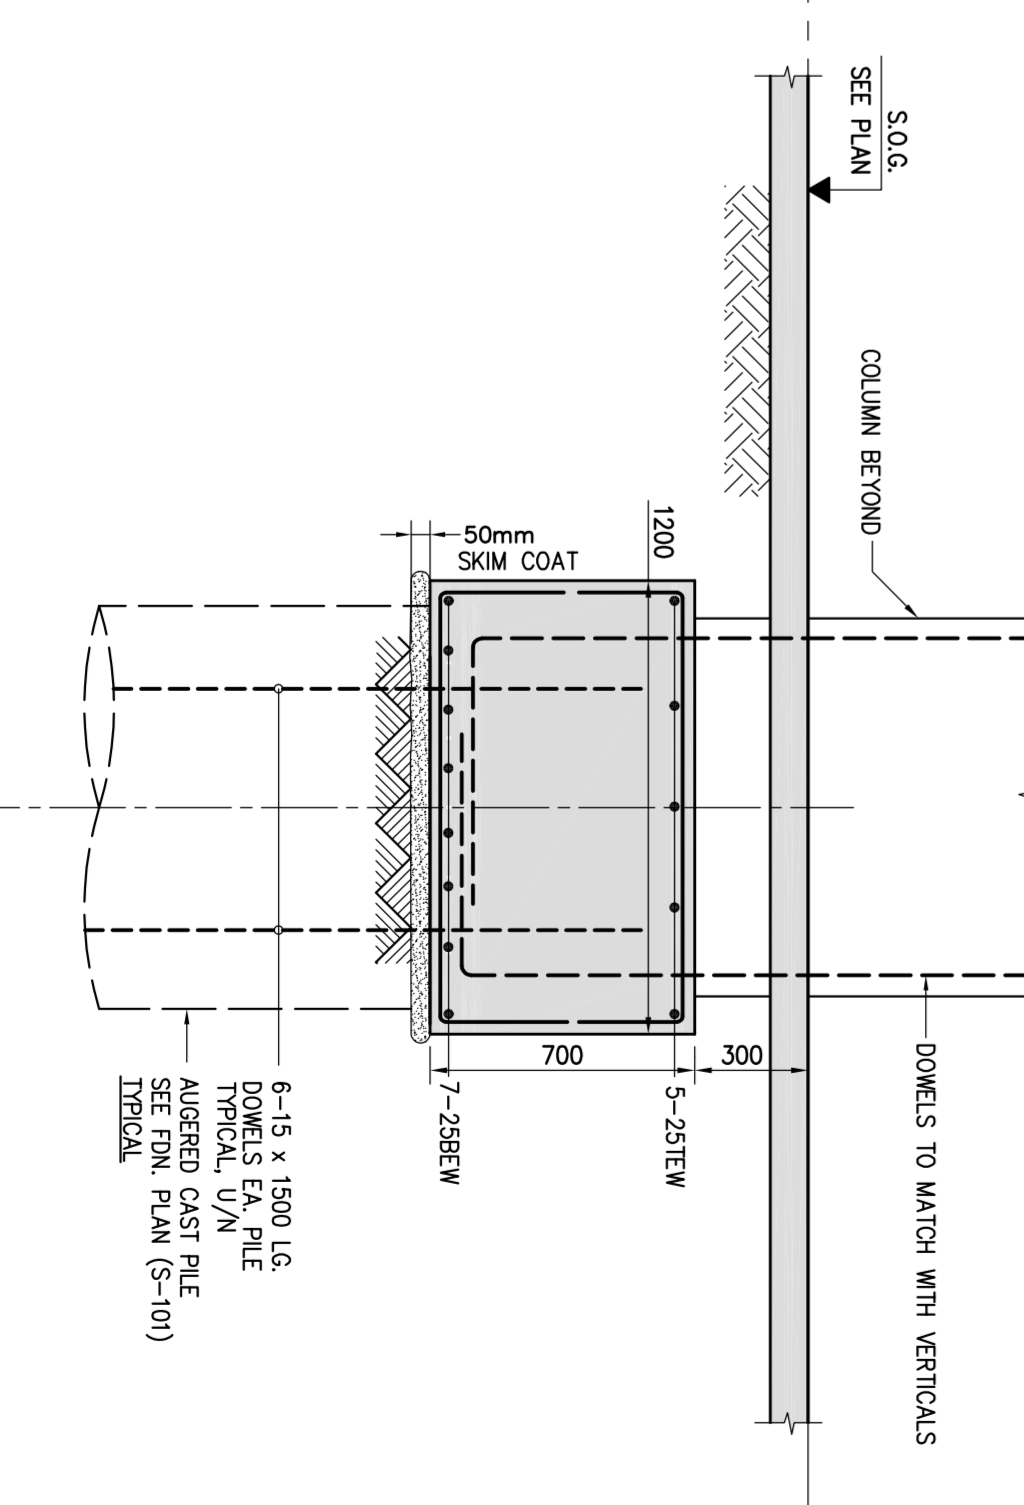


TYPICAL SECTION OF PILE CAP FOR COLUMNS
SCALE 1:20

FIRST FLOOR ELEV. 80.00m

NO.	REVISION / COMMENTS	DATE
1	ISSUED FOR PERMIT	2014/04/08

Jablonsky, Asd
and Partners
ENGINEERS
 609 WALKER ST. SUITE 205
 TORONTO, ONTARIO M5T 1A5
 TEL: 416-444-2727
 FAX: 416-444-2727
 E-MAIL: info@jablonsky.com

P.F. ASST
 13015
 13015

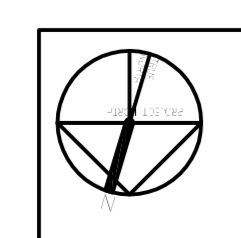

ALEXANDRA PARK - BLOCK 11
 TORONTO, ONTARIO

PROJECT NO: 112015
 DRAWN BY: H.M.
 CHECKED BY: M.K.
 DATE: MARCH 2014

FOUNDATION SECTION
 S-304