



SECTION 1  
SCALE 1:20  
S-305

SECTION 2  
SCALE 1:20  
S-305

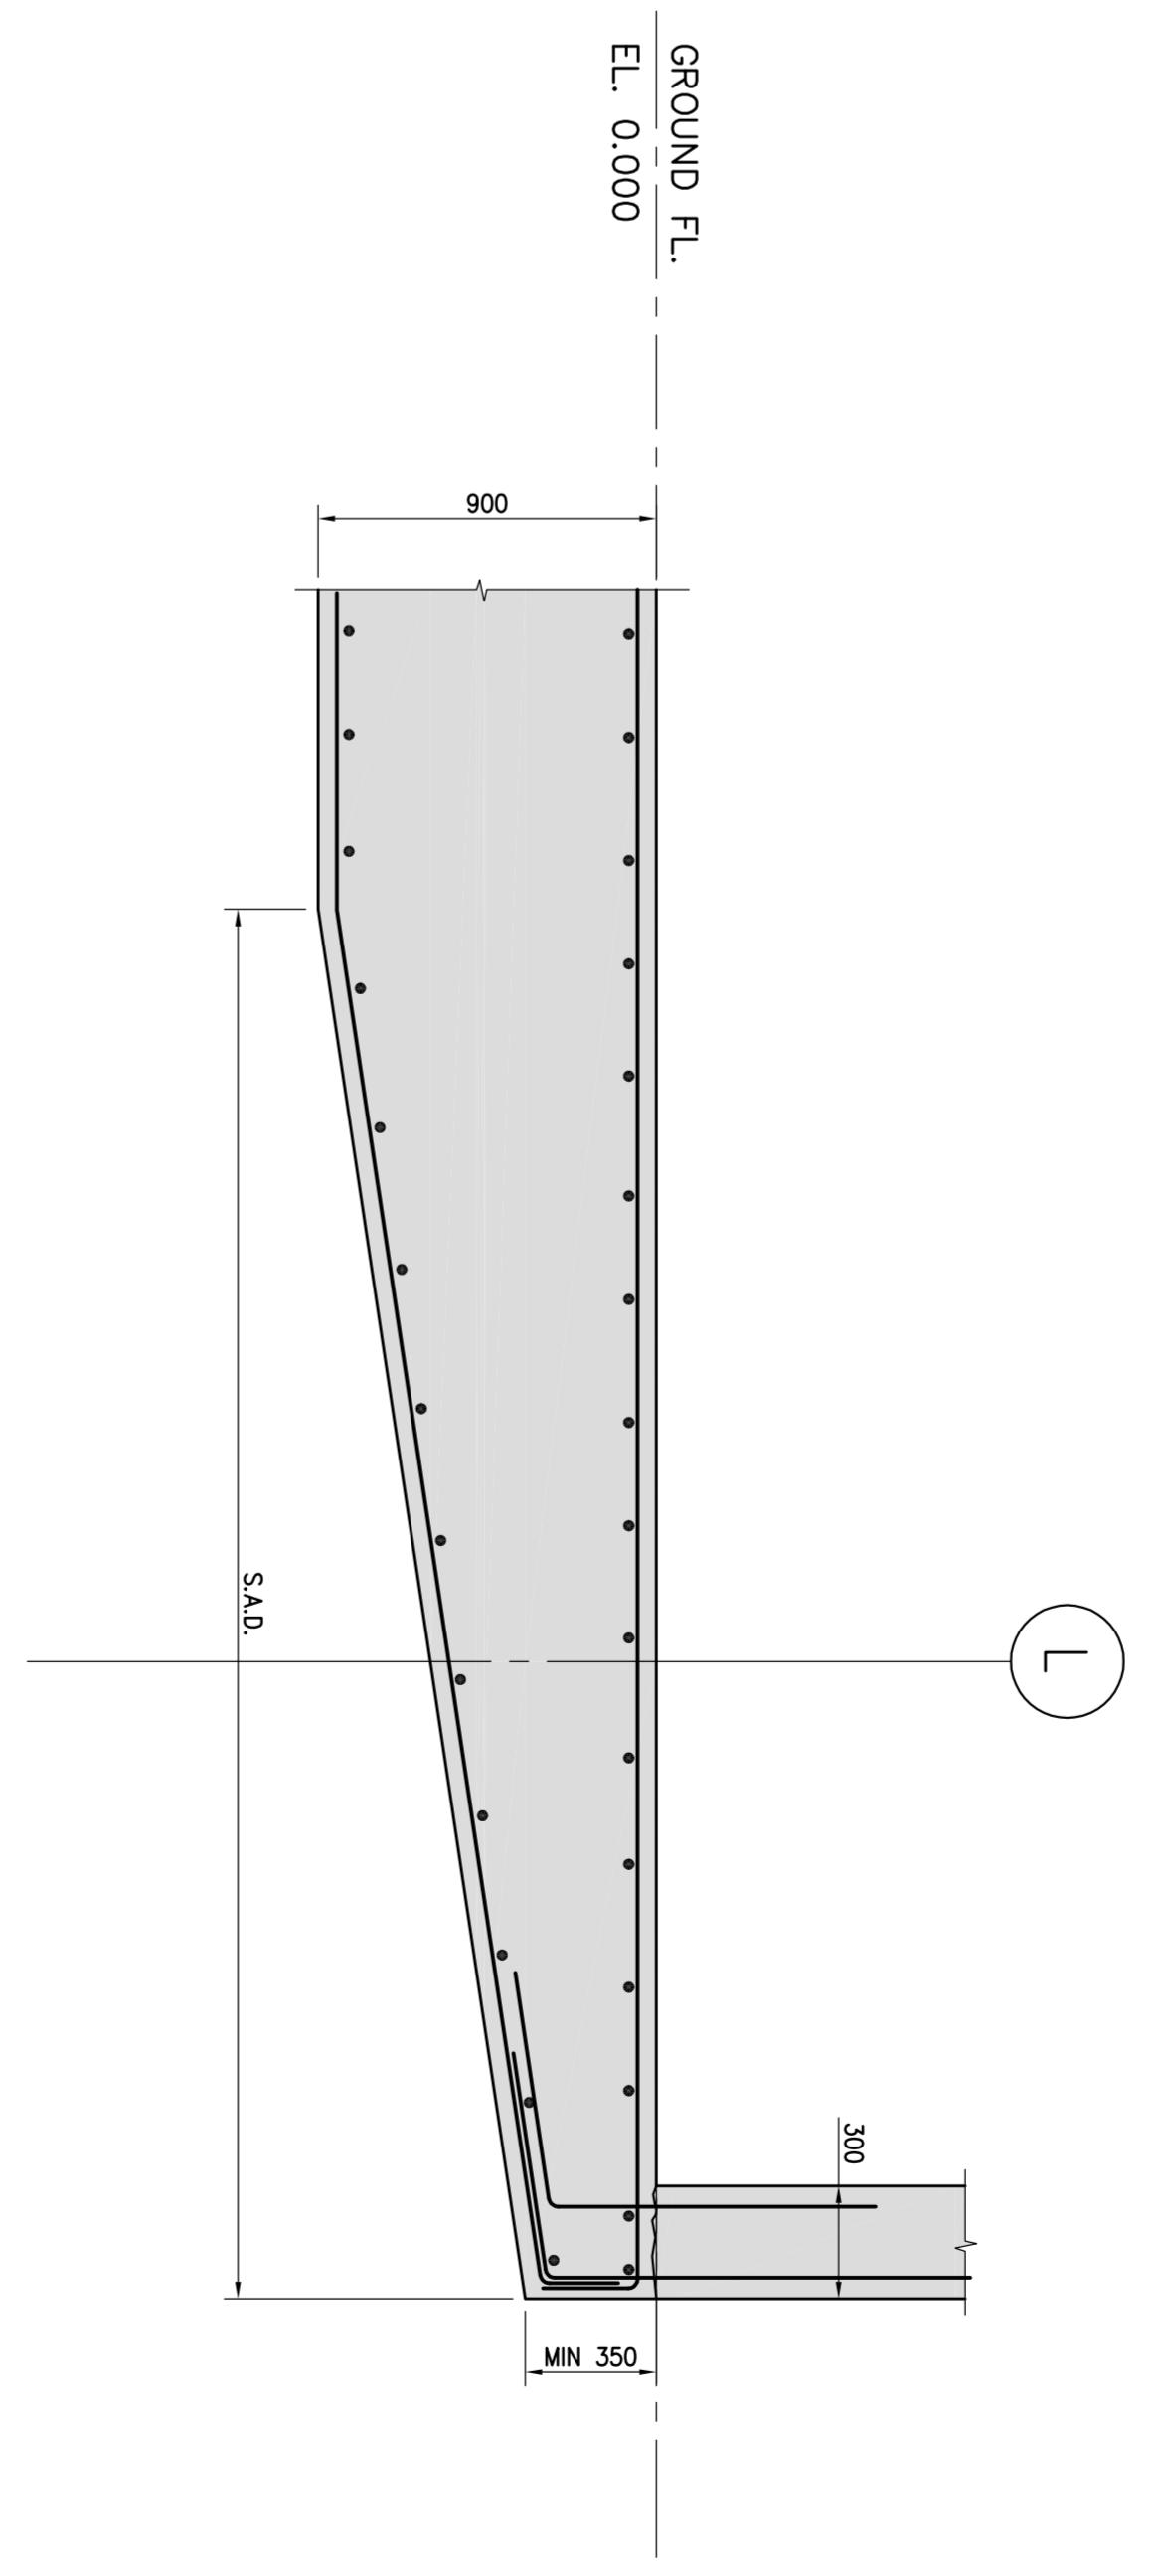

SECTION 5  
SCALE 1:20  
S-305

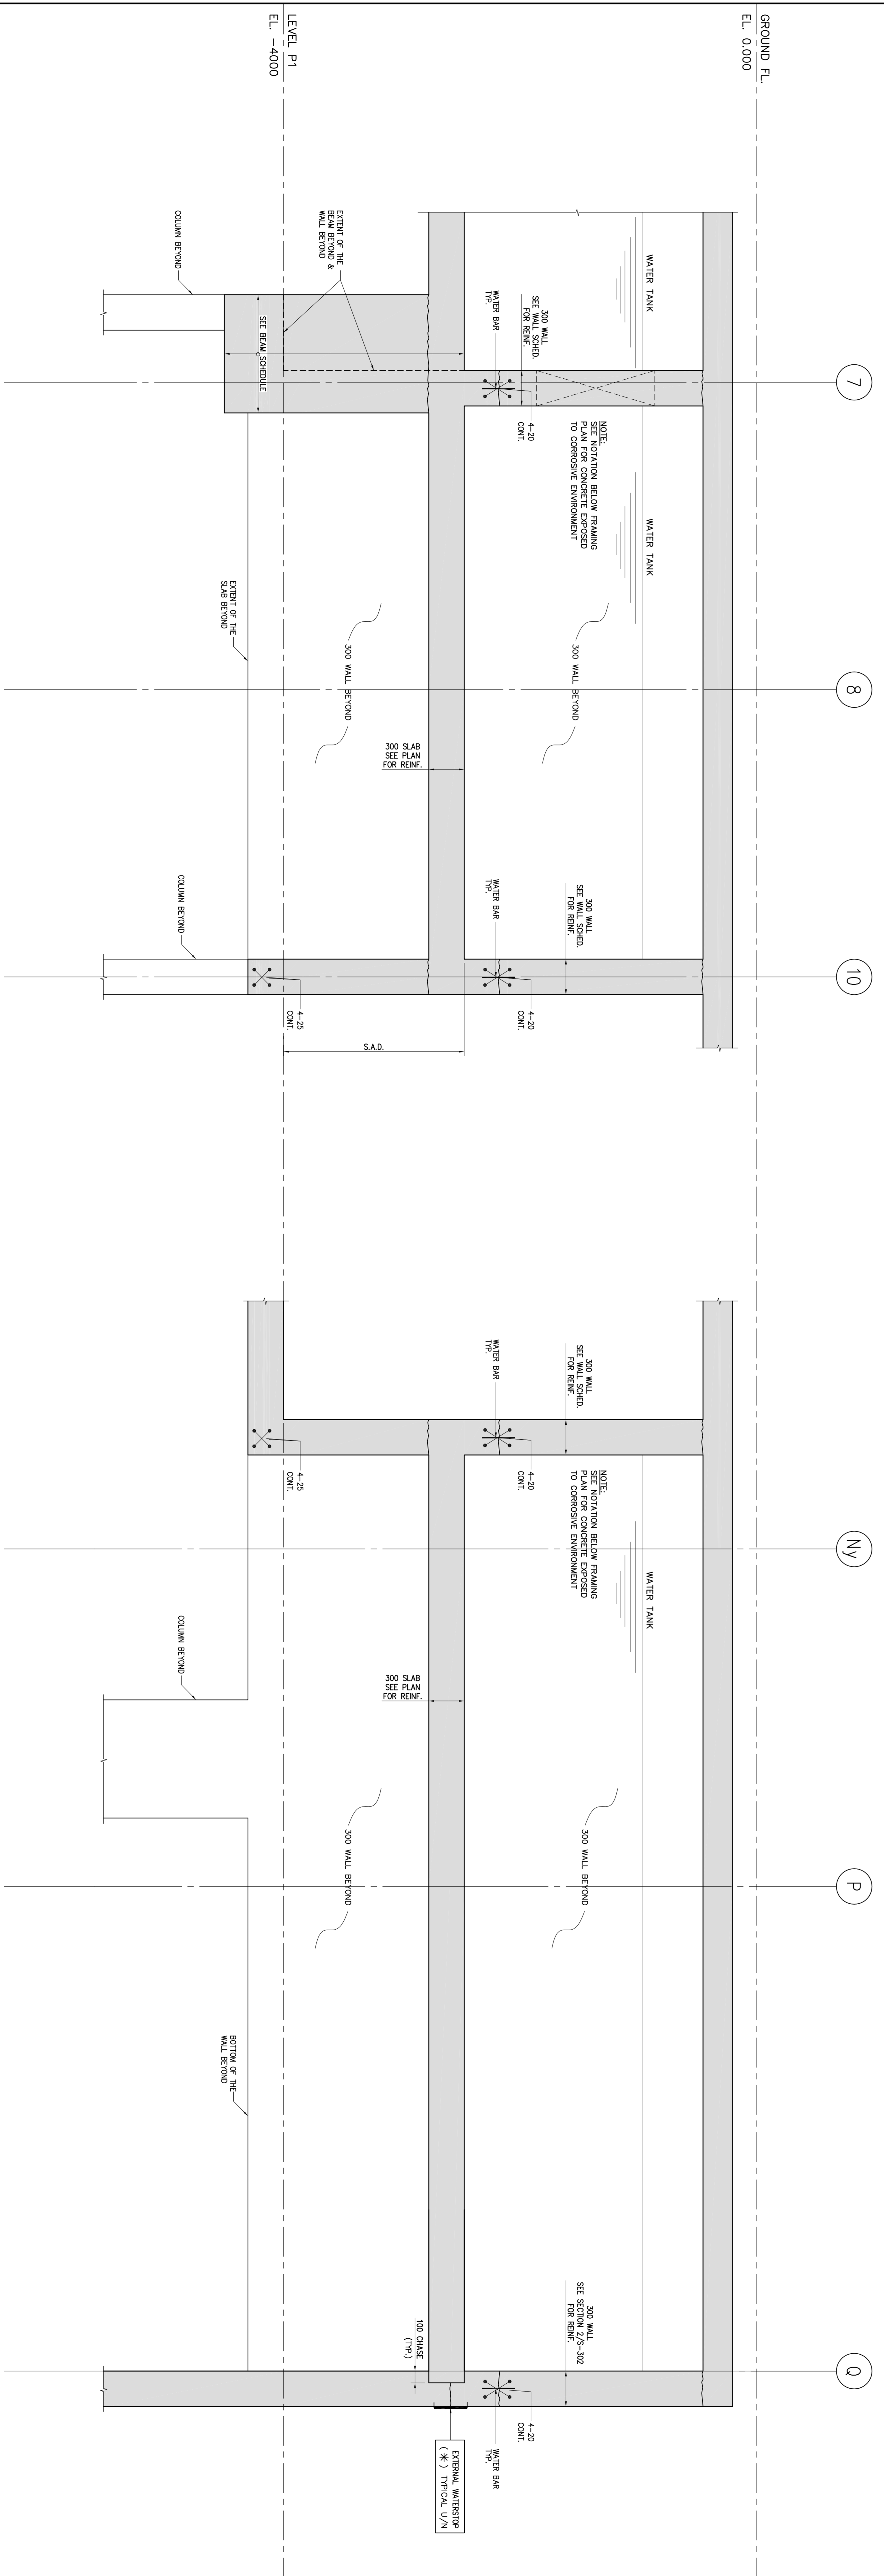

SECTION 3  
SCALE 1:20  
S-305

SECTION 4  
SCALE 1:20  
S-305


**Jablonsky, Asif**  
**and Partners**  
**ENGINEERS**  
 6290 WALKER AVE. SUITE 205  
 MISSISSAUGA, ONTARIO L4V 1W1  
 TEL: 416-444-2727  
 E-MAIL: jablonsky@jap.ca

**Professional Engineer**  
 P. Eng. Asif Jablonsky  
 License No. 13005

FIRST FLOOR ELEV. 80.00mm

No.	Revised / Proposed	DATE
1	ISSUED FOR PERMIT	2014.03.10
2	ISSUED FOR PERMIT	2014.03.10
3	ISSUED FOR PERMIT	2014.03.10
4	ISSUED FOR PERMIT	2014.03.10
5	ISSUED FOR PERMIT	2014.03.10
6	ISSUED FOR PERMIT	2014.03.10
7	ISSUED FOR PERMIT	2014.03.10

PROJECT NO. 1415  
 DRAWING NO. 1:20  
 DATE: 14.03.14  
 MARKED: 2014

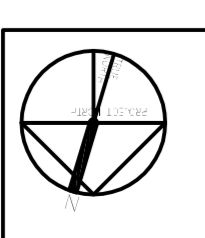

**ALEXANDRA PARK - BLOCK 11**  
 TORONTO, ONTARIO