



SECTION 1  
SCALE 1:20  
S-306

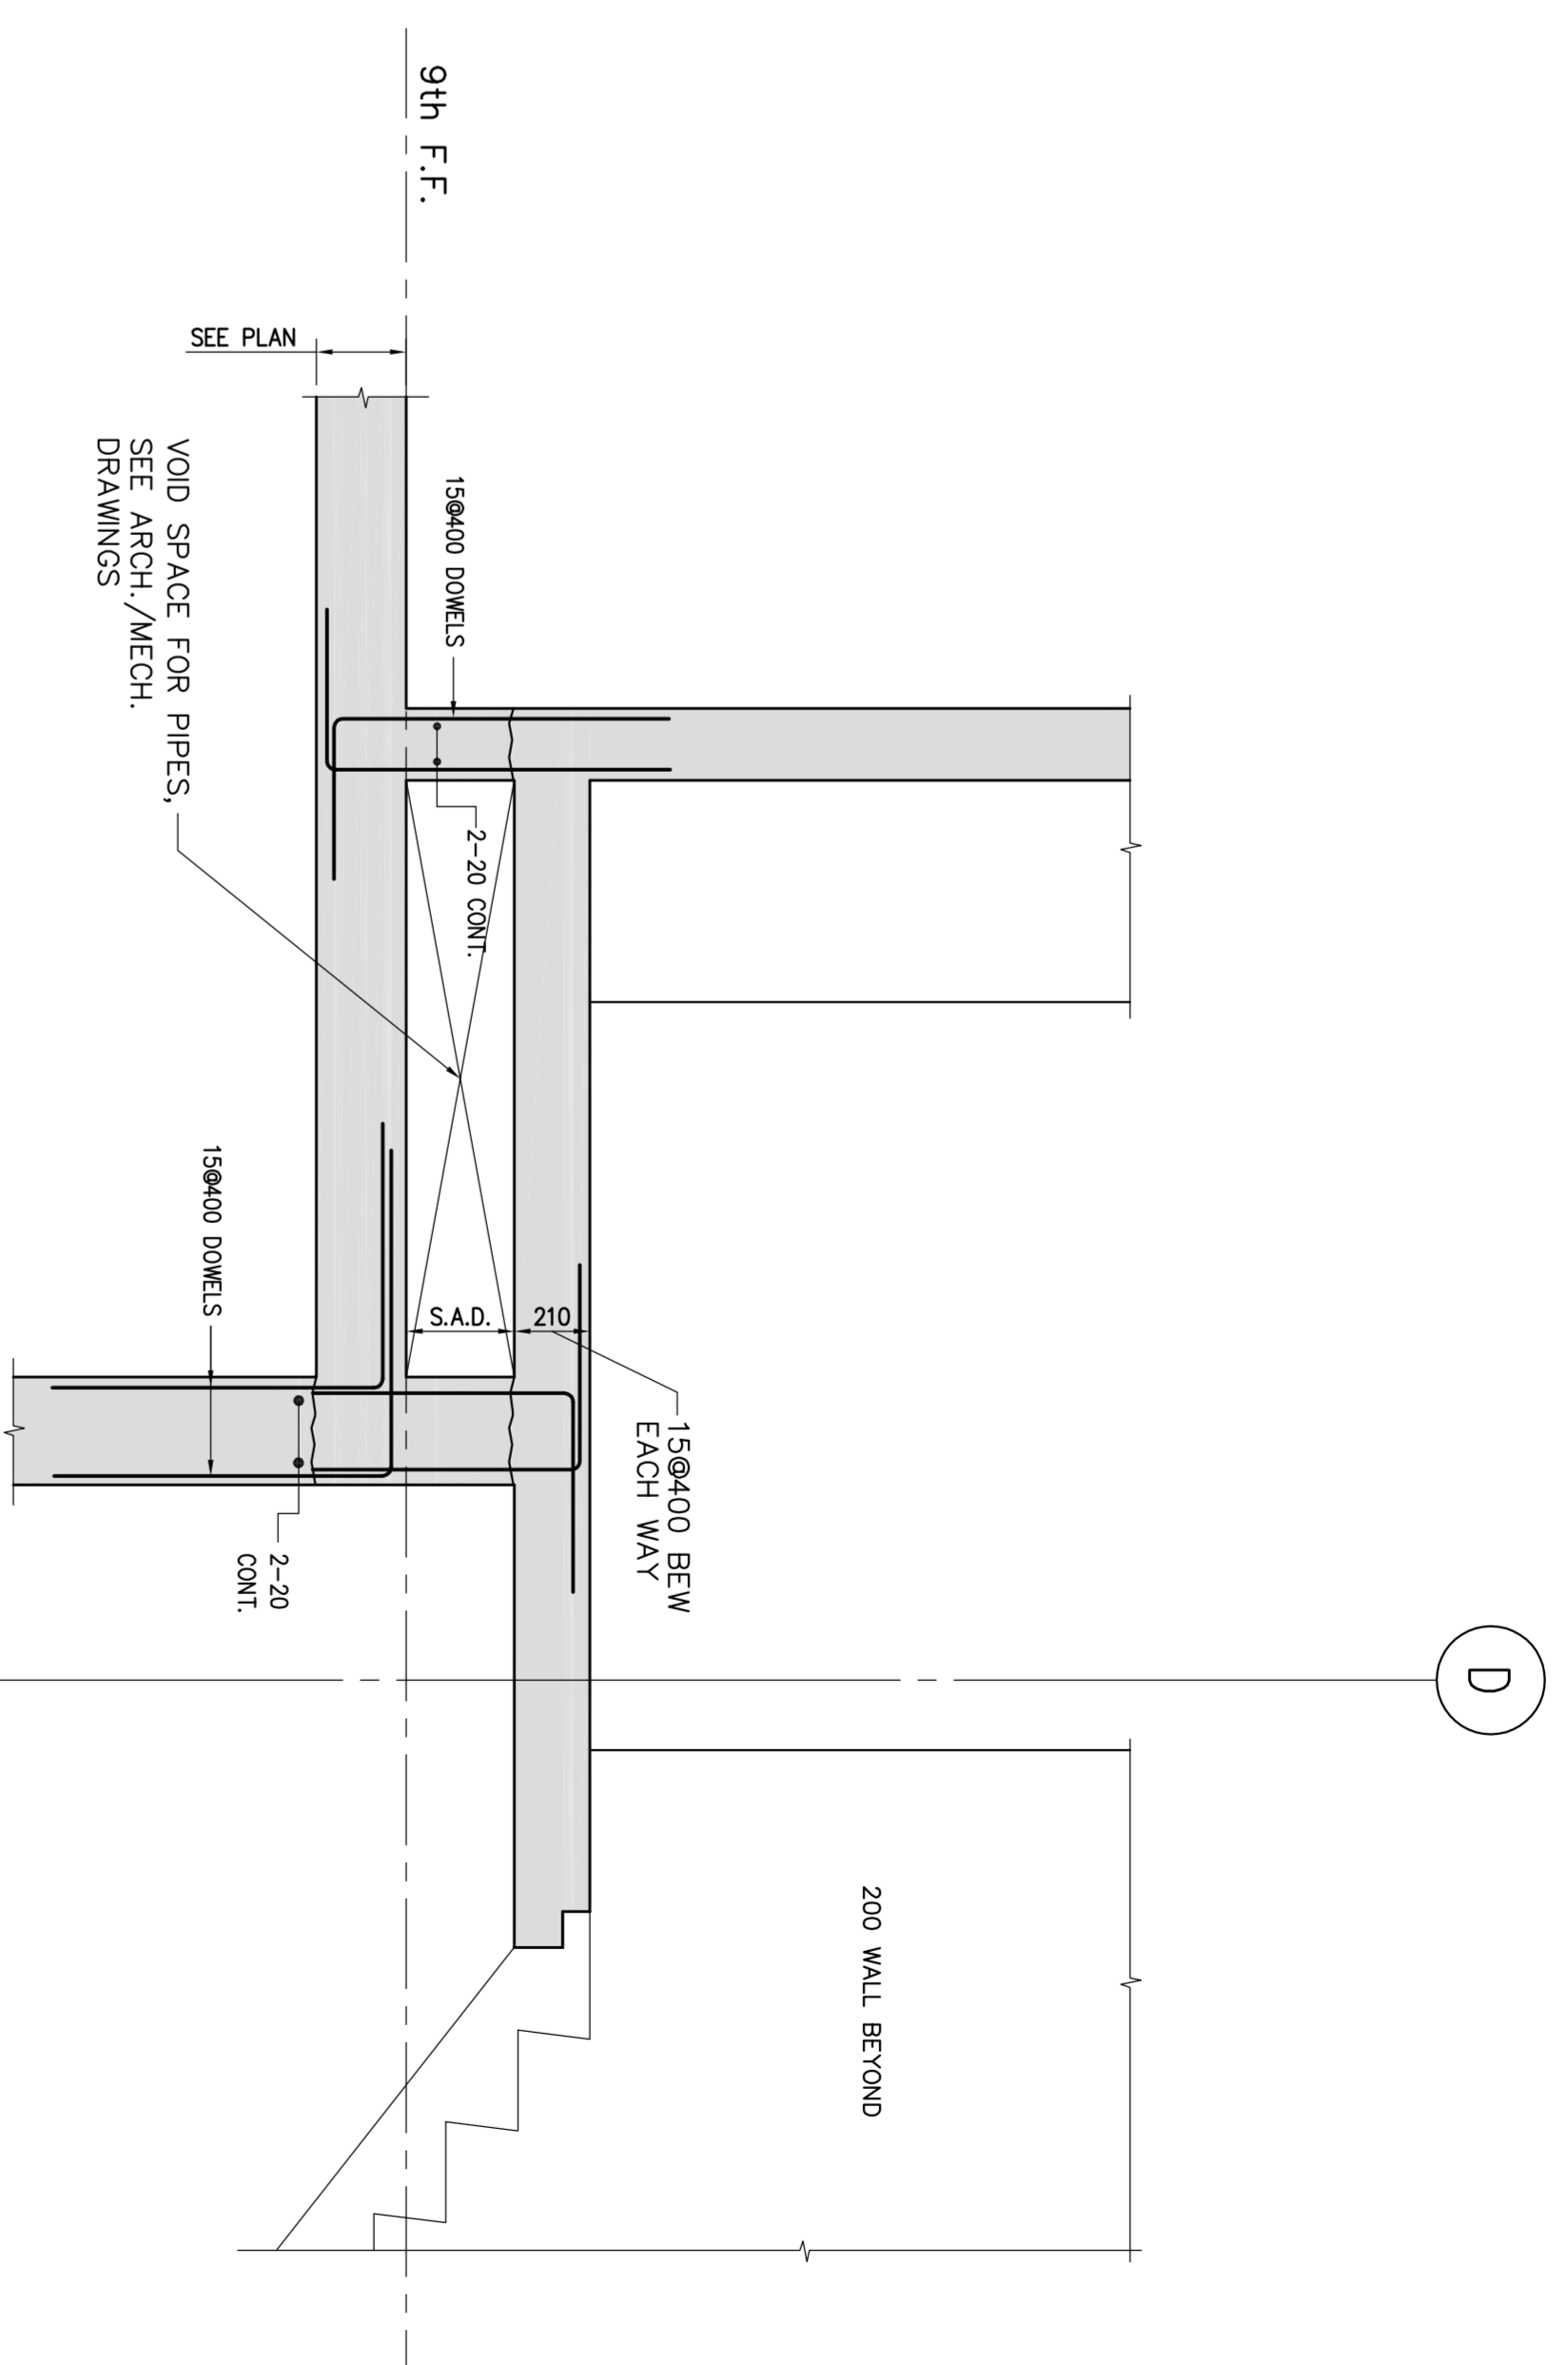


SECTION 4  
SCALE 1:20  
S-306

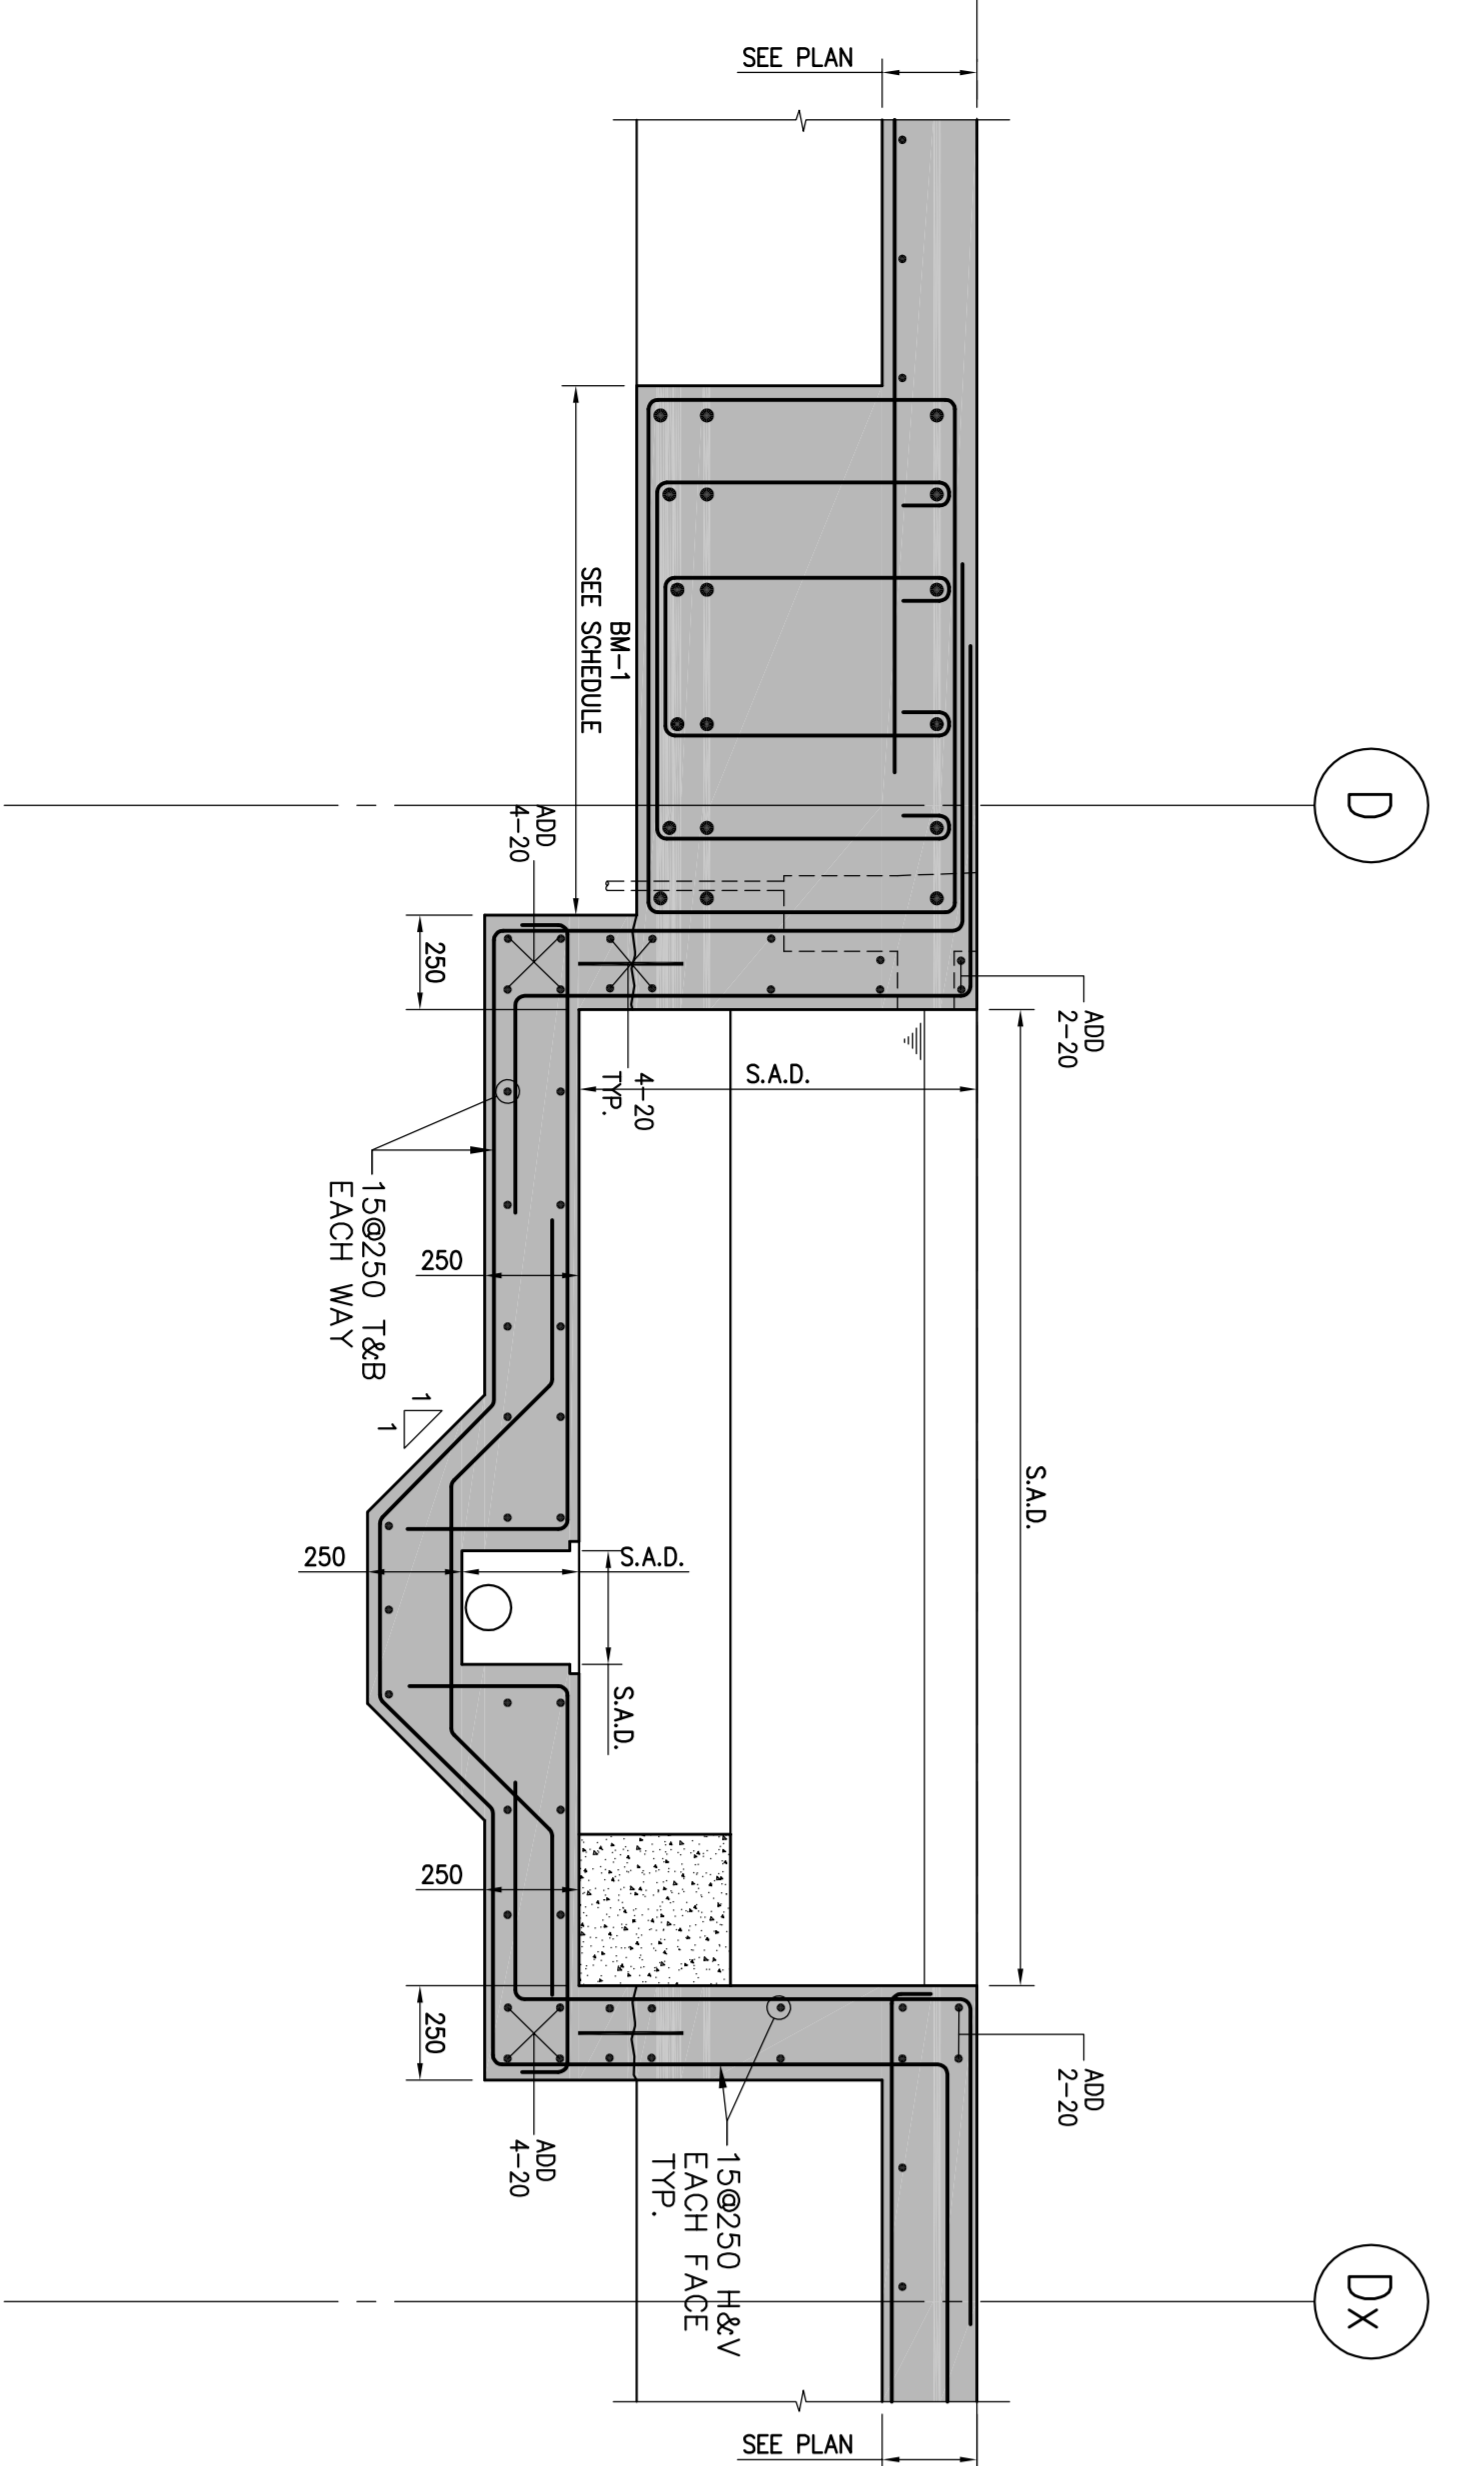

SECTION 2  
SCALE 1:20  
S-306

SEE POOL. MECH. DRAWINGS FOR SLEEVES SIZE & LOCATIONS

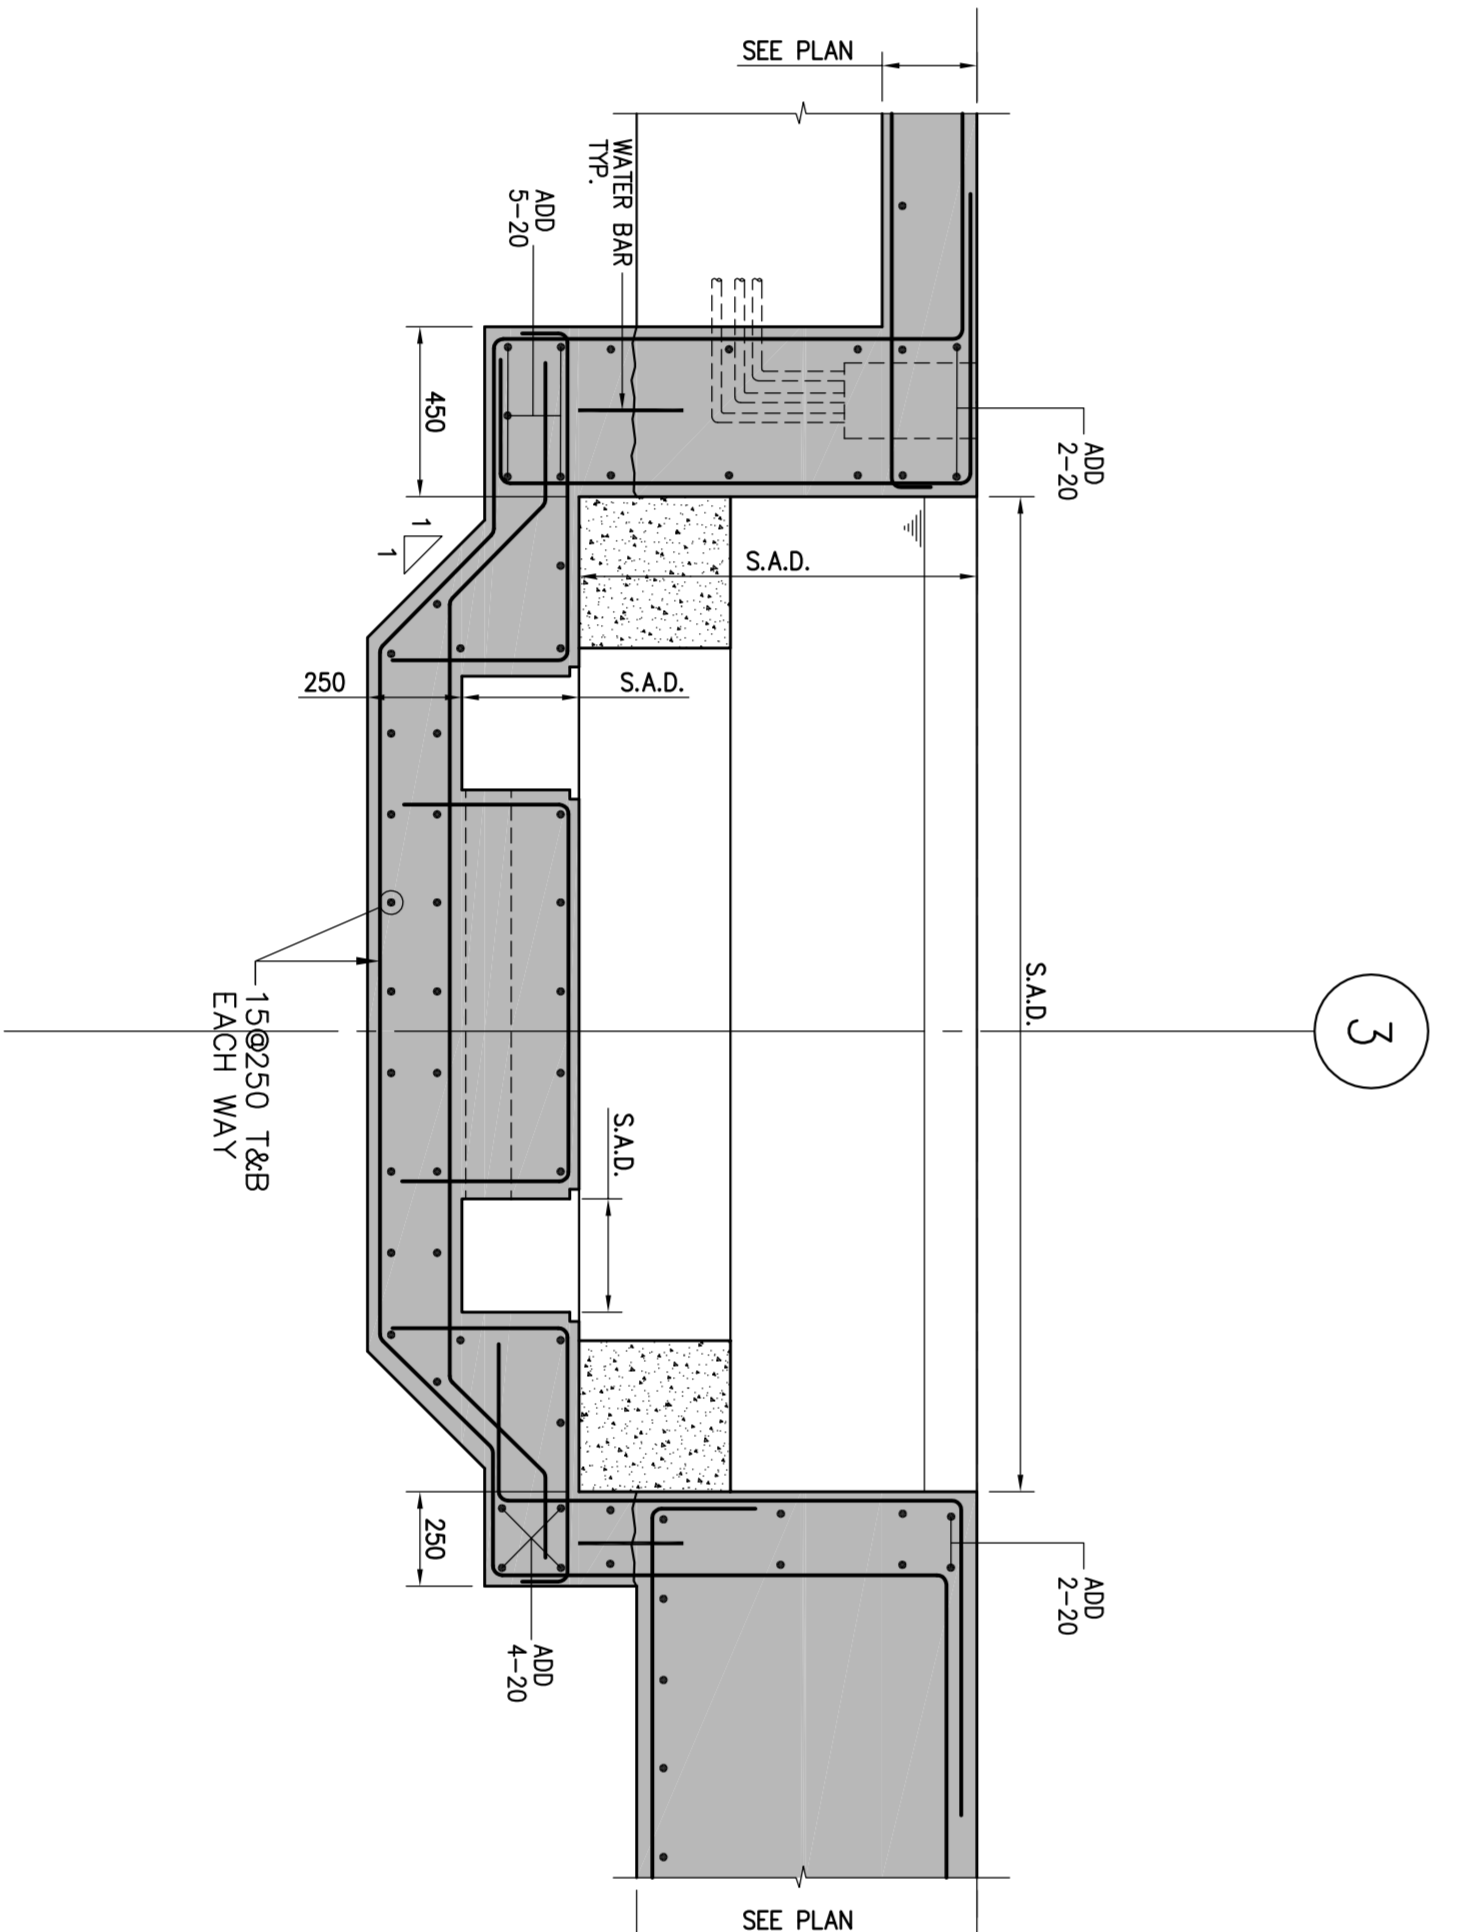


SECTION 3  
SCALE 1:20  
S-306


SEE POOL. MECH. DRAWINGS FOR SLEEVES SIZE & LOCATIONS

FIRST FLOOR ELEV. 80.000m

NO.	Issued / Revises	DATE
1	ISSUED FOR PERMIT	2014/03/14
2	REVISION FOR COMMENTS	2014/03/14
3	ISSUED FOR CONSTRUCTION	2014/03/14

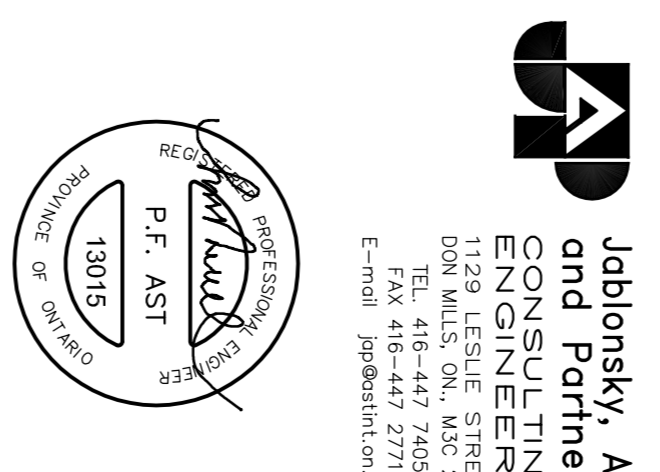


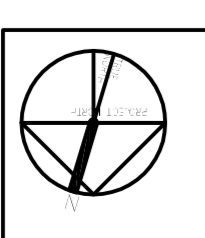

ALEXANDRA PARK - BLOCK 11  
TORONTO, ONTARIO

DATE PLOTTED: 11/20/14  
DRAWN BY: H.M.  
CHECKED BY: H.M.  
DATE: MARCH 2014