


SECTION 1
SCALE 1:20

SECTION 2
SCALE 1:20

SECTION 3
SCALE 1:20

SECTION 4
SCALE 1:20

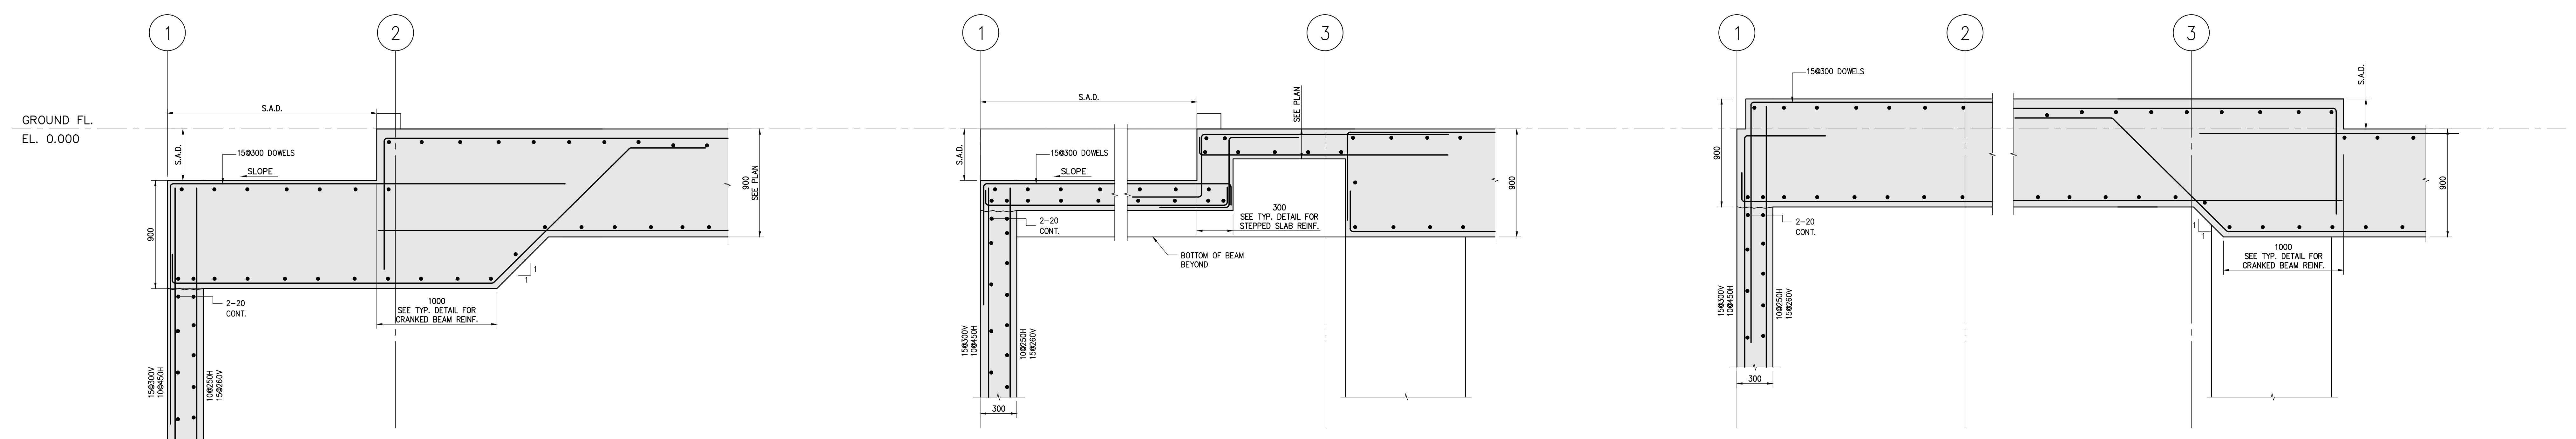

SECTION 5
SCALE 1:20

SECTION 6
SCALE 1:20

SECTION 7
SCALE 1:20

Jablonsky, Ast and Partners
CONSULTING ENGINEERS
1128 LESLIE STREET
DON MILLS, ON, M3C 2G5
TEL: 416-447-7400
FAX: 416-447-7771
E-mail: j@japoint.com



FIRST FLOOR ELEV. 93.60m

no.	Issued / Revised	date
1	ISSUED FOR PERMIT	2014/06/06
2	RE ISSUED FOR PERMIT	2014/07/10
3	ISSUED FOR FORMING TENDER	2014/08/27
4	CONSTRUCTION PERMIT	2014/11/11
5	RE ISSUED FOR PERMIT	2015/01/27
6	ISSUED FOR CONSTRUCTION	2015/05/18
7	UNAPPROVED - P.E.	2015/06/28
8	UNAPPROVED - P.E.	2015/08/27
9	ISSUED FOR USE	2015/07/08

ALEXANDRA PARK - BLOCK 11
TORONTO, ONTARIO

project no: 13015
scale: 1:25
drawn by: H.W.
reviewed by: H.F.
date started: MARCH 2014

FOUNDATION SECTION

S-301

C:\projects\13015_ALEXANDRA PARK BLOCK 11\STRUCTURES\13015-301-FND-SECTIONS.dwg 28/07/2015 9:53:35 AM 11191 051400 x 1220.00 MMJ, Helen