




SECTION 1
SCALE 1:20

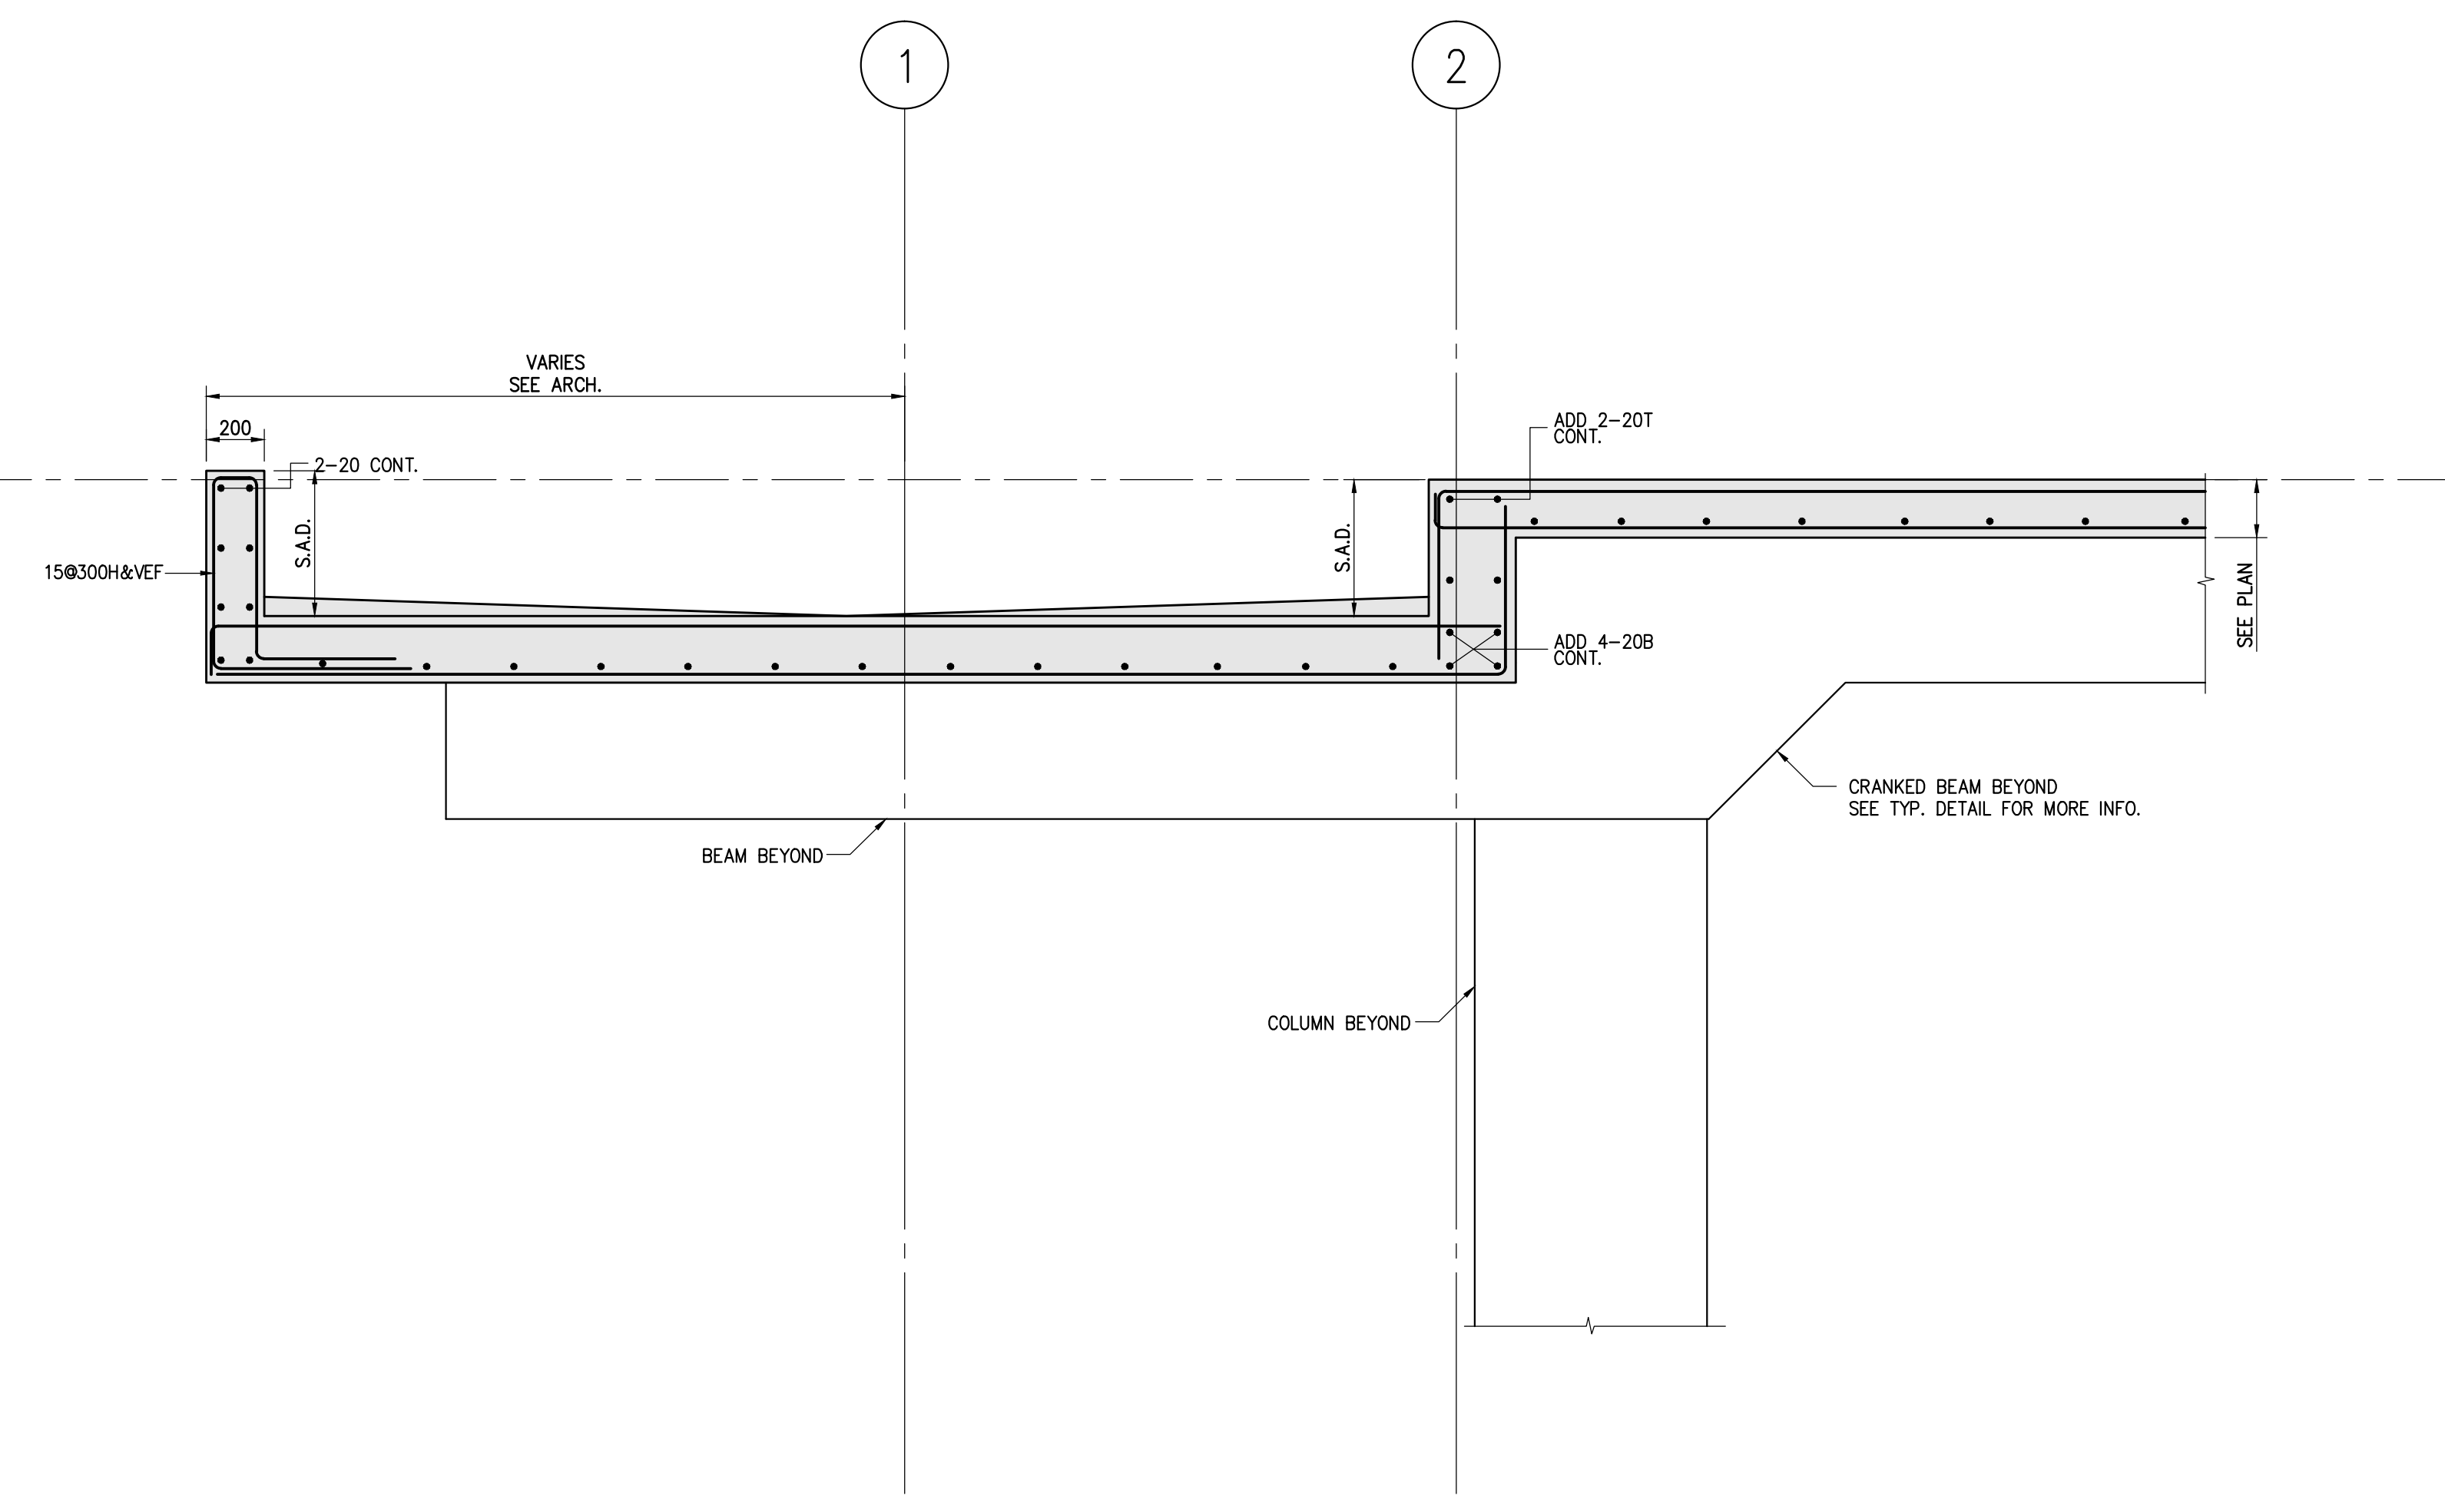


SECTION 2
SCALE 1:20

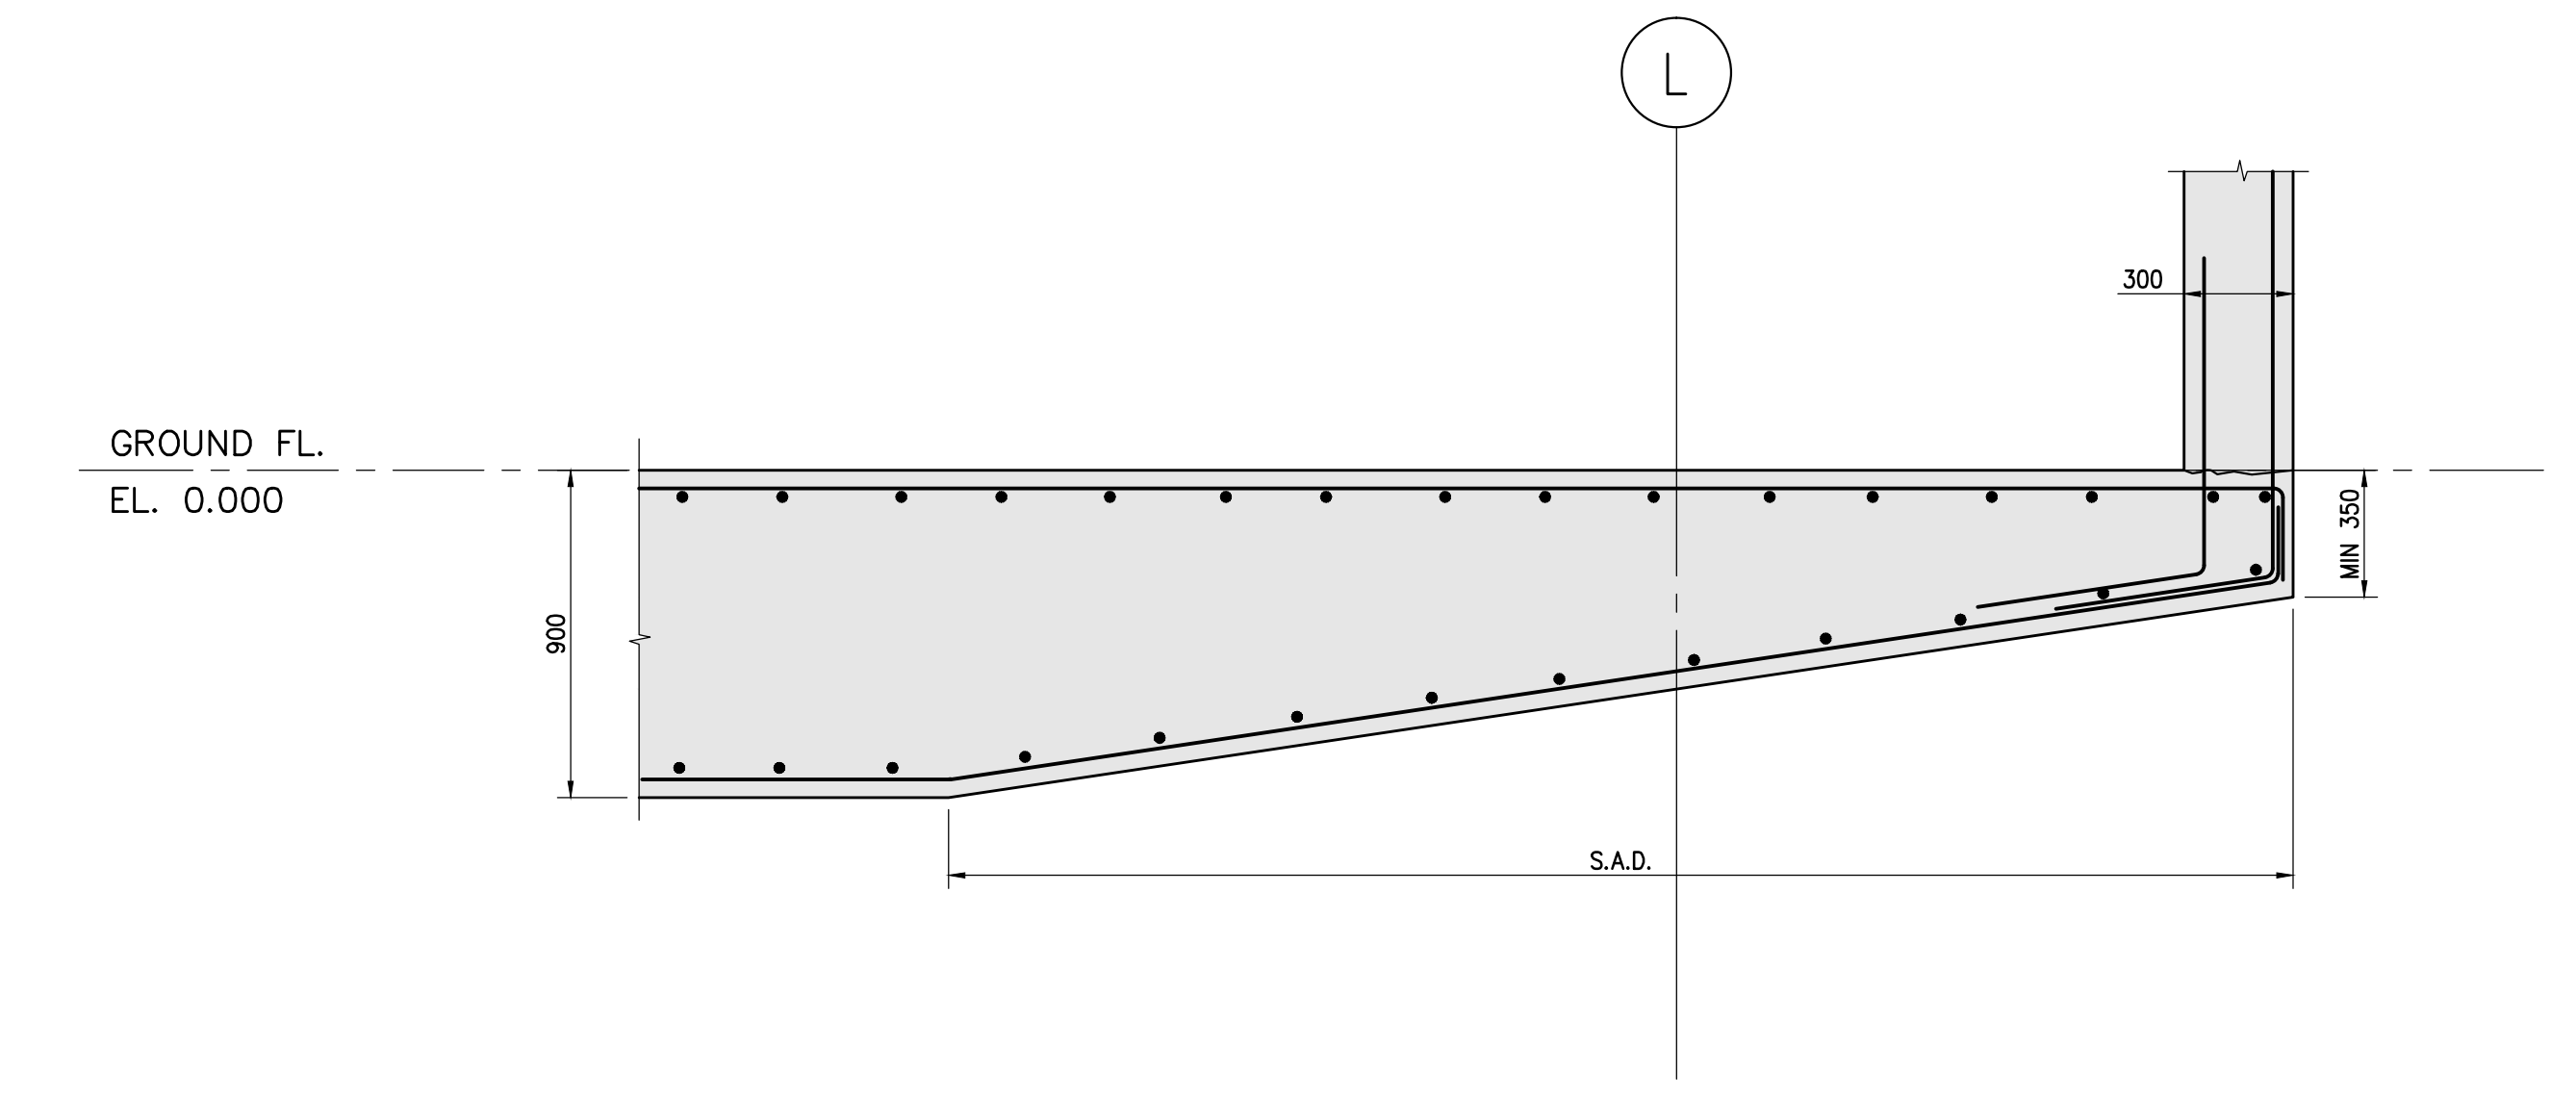

SECTION 5
SCALE 1:20

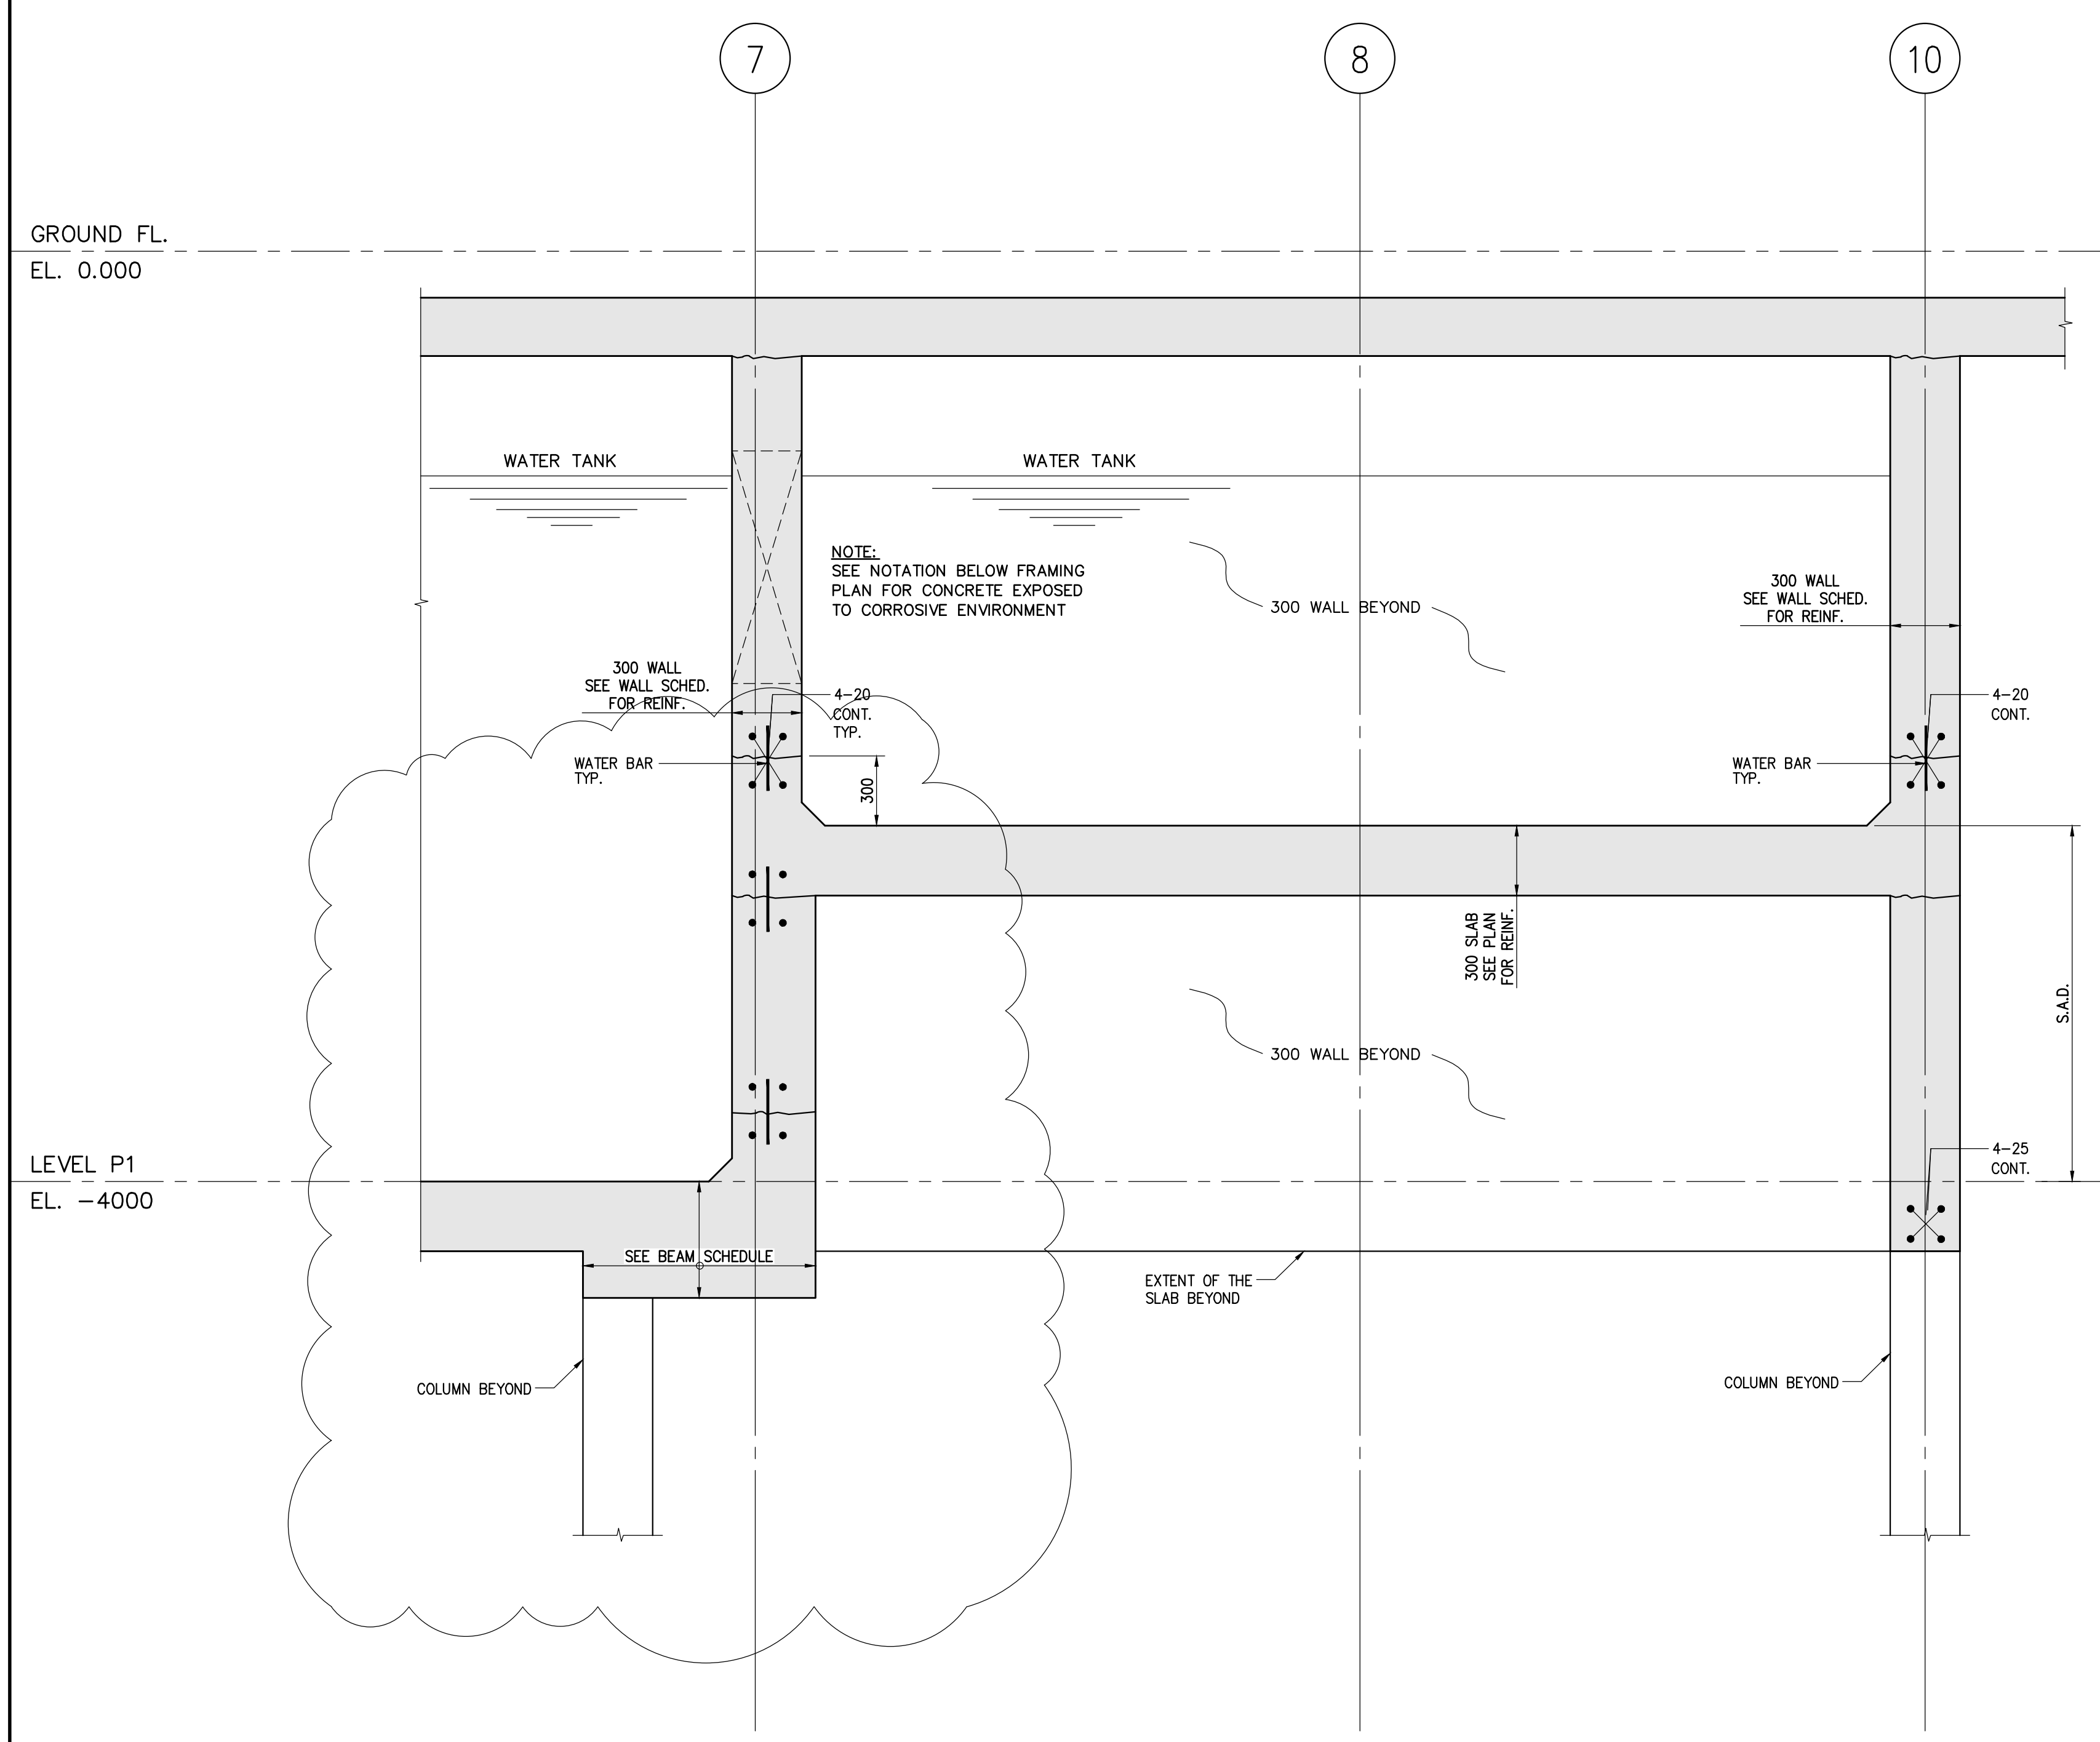

SECTION 3
SCALE 1:20

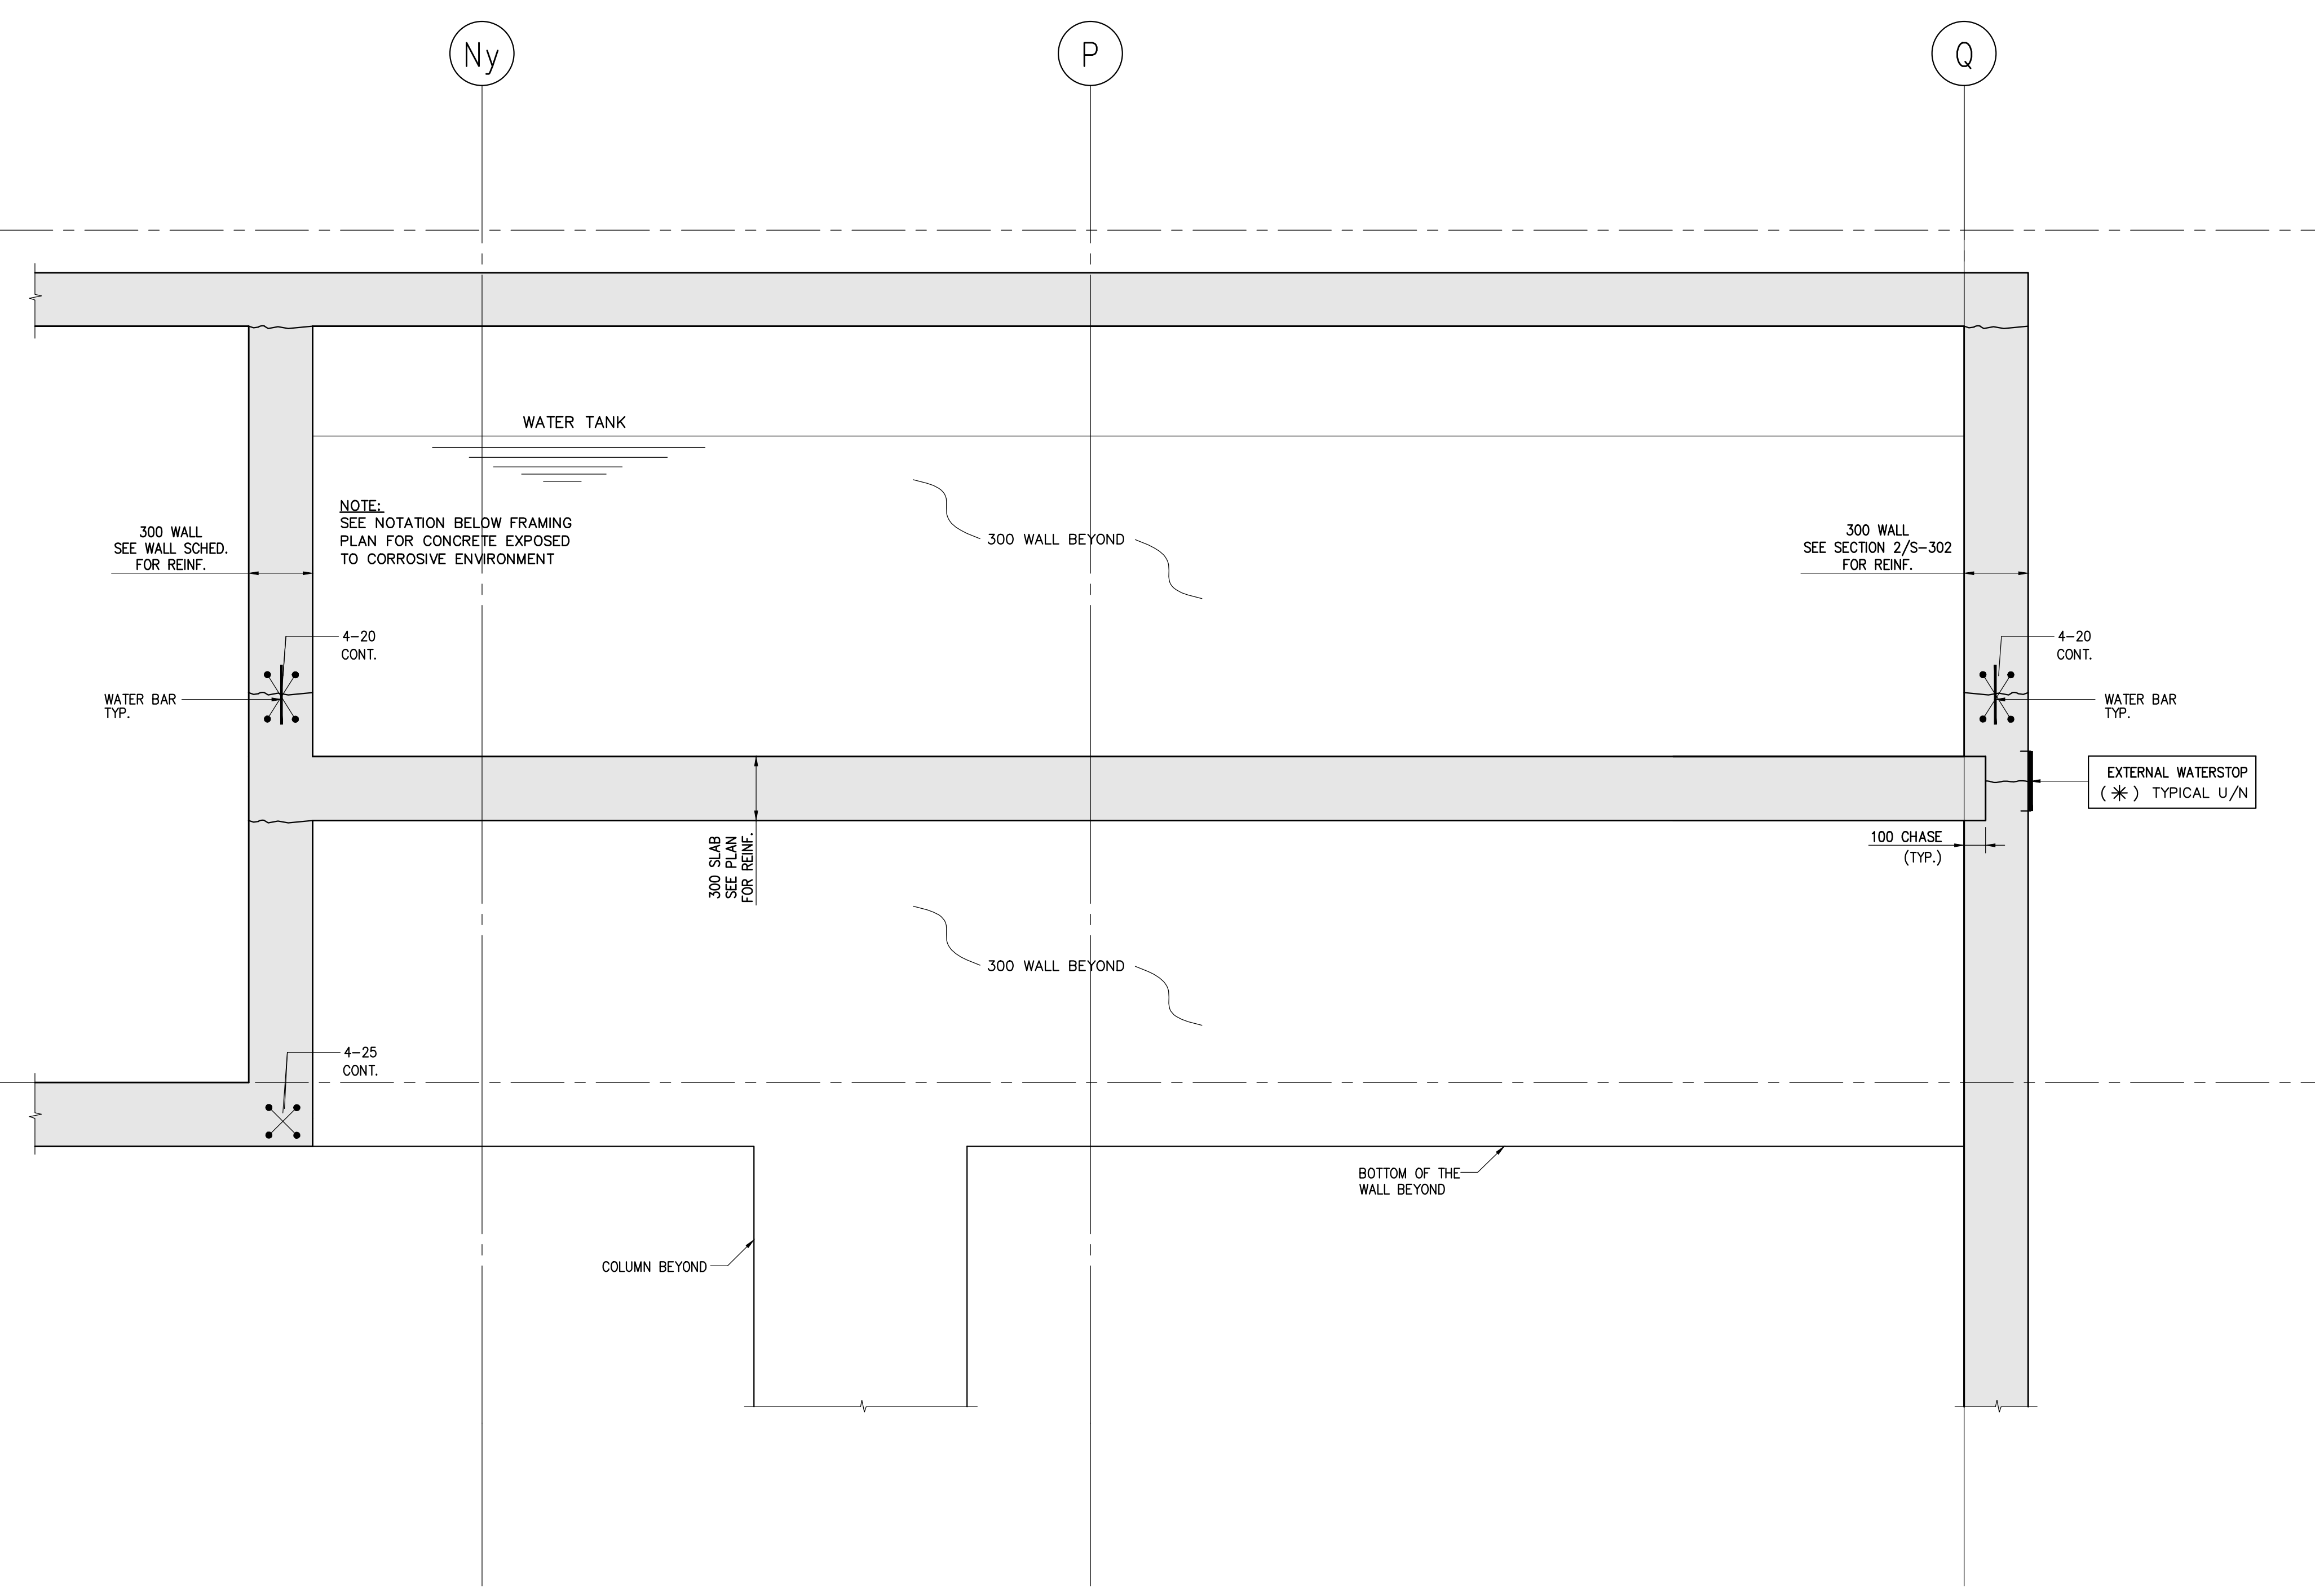

SECTION 4
SCALE 1:20

Jablonsky, Ast and Partners
CONSULTING ENGINEERS
1128 LESLIE STREET
DON MILLS, ON, M3C 2G5
TEL: 416-447-7400
FAX: 416-447-2771
E-mail: jap@japinc.com



FIRST FLOOR ELEV. 93.60m

no.	Issued / Revised	date
1	ISSUED FOR PERMIT	2014-03-04
2	RE ISSUED FOR PERMIT	2014-07-10
3	ISSUED FOR FORMING TENDER	2014-02-27
4	CONSTRUCTION PERMIT	2014-01-02
5	RE ISSUED FOR PERMIT	2015-05-27
6	ISSUED FOR CONSTRUCTION	2015-05-18
7	UNAPPROVED - P.C.	2015-04-28
8	UNAPPROVED - P.C.	2014-02-27
9	ISSUED FOR U/N	2015-07-08

ALEXANDRA PARK - BLOCK 11
TORONTO, ONTARIO

project no: 13015
scale: 1:25
drawn by: H.W.
reviewed by: H.F.
date started: MARCH 2014

SECTIONS & DETAILS

S-305
2015-07-28

C:\projects\13015 ALEXANDRA PARK BLOCK 11\STRUCTURES-301-5-304 FND-SECTIONS.dwg 28/07/2015 9:45:45 AM 11191 0514.00 x 1220.00 MML Helen

1219x914